


APPENDIX 2

Approved Drawings (Development Consent – SSD 6767)


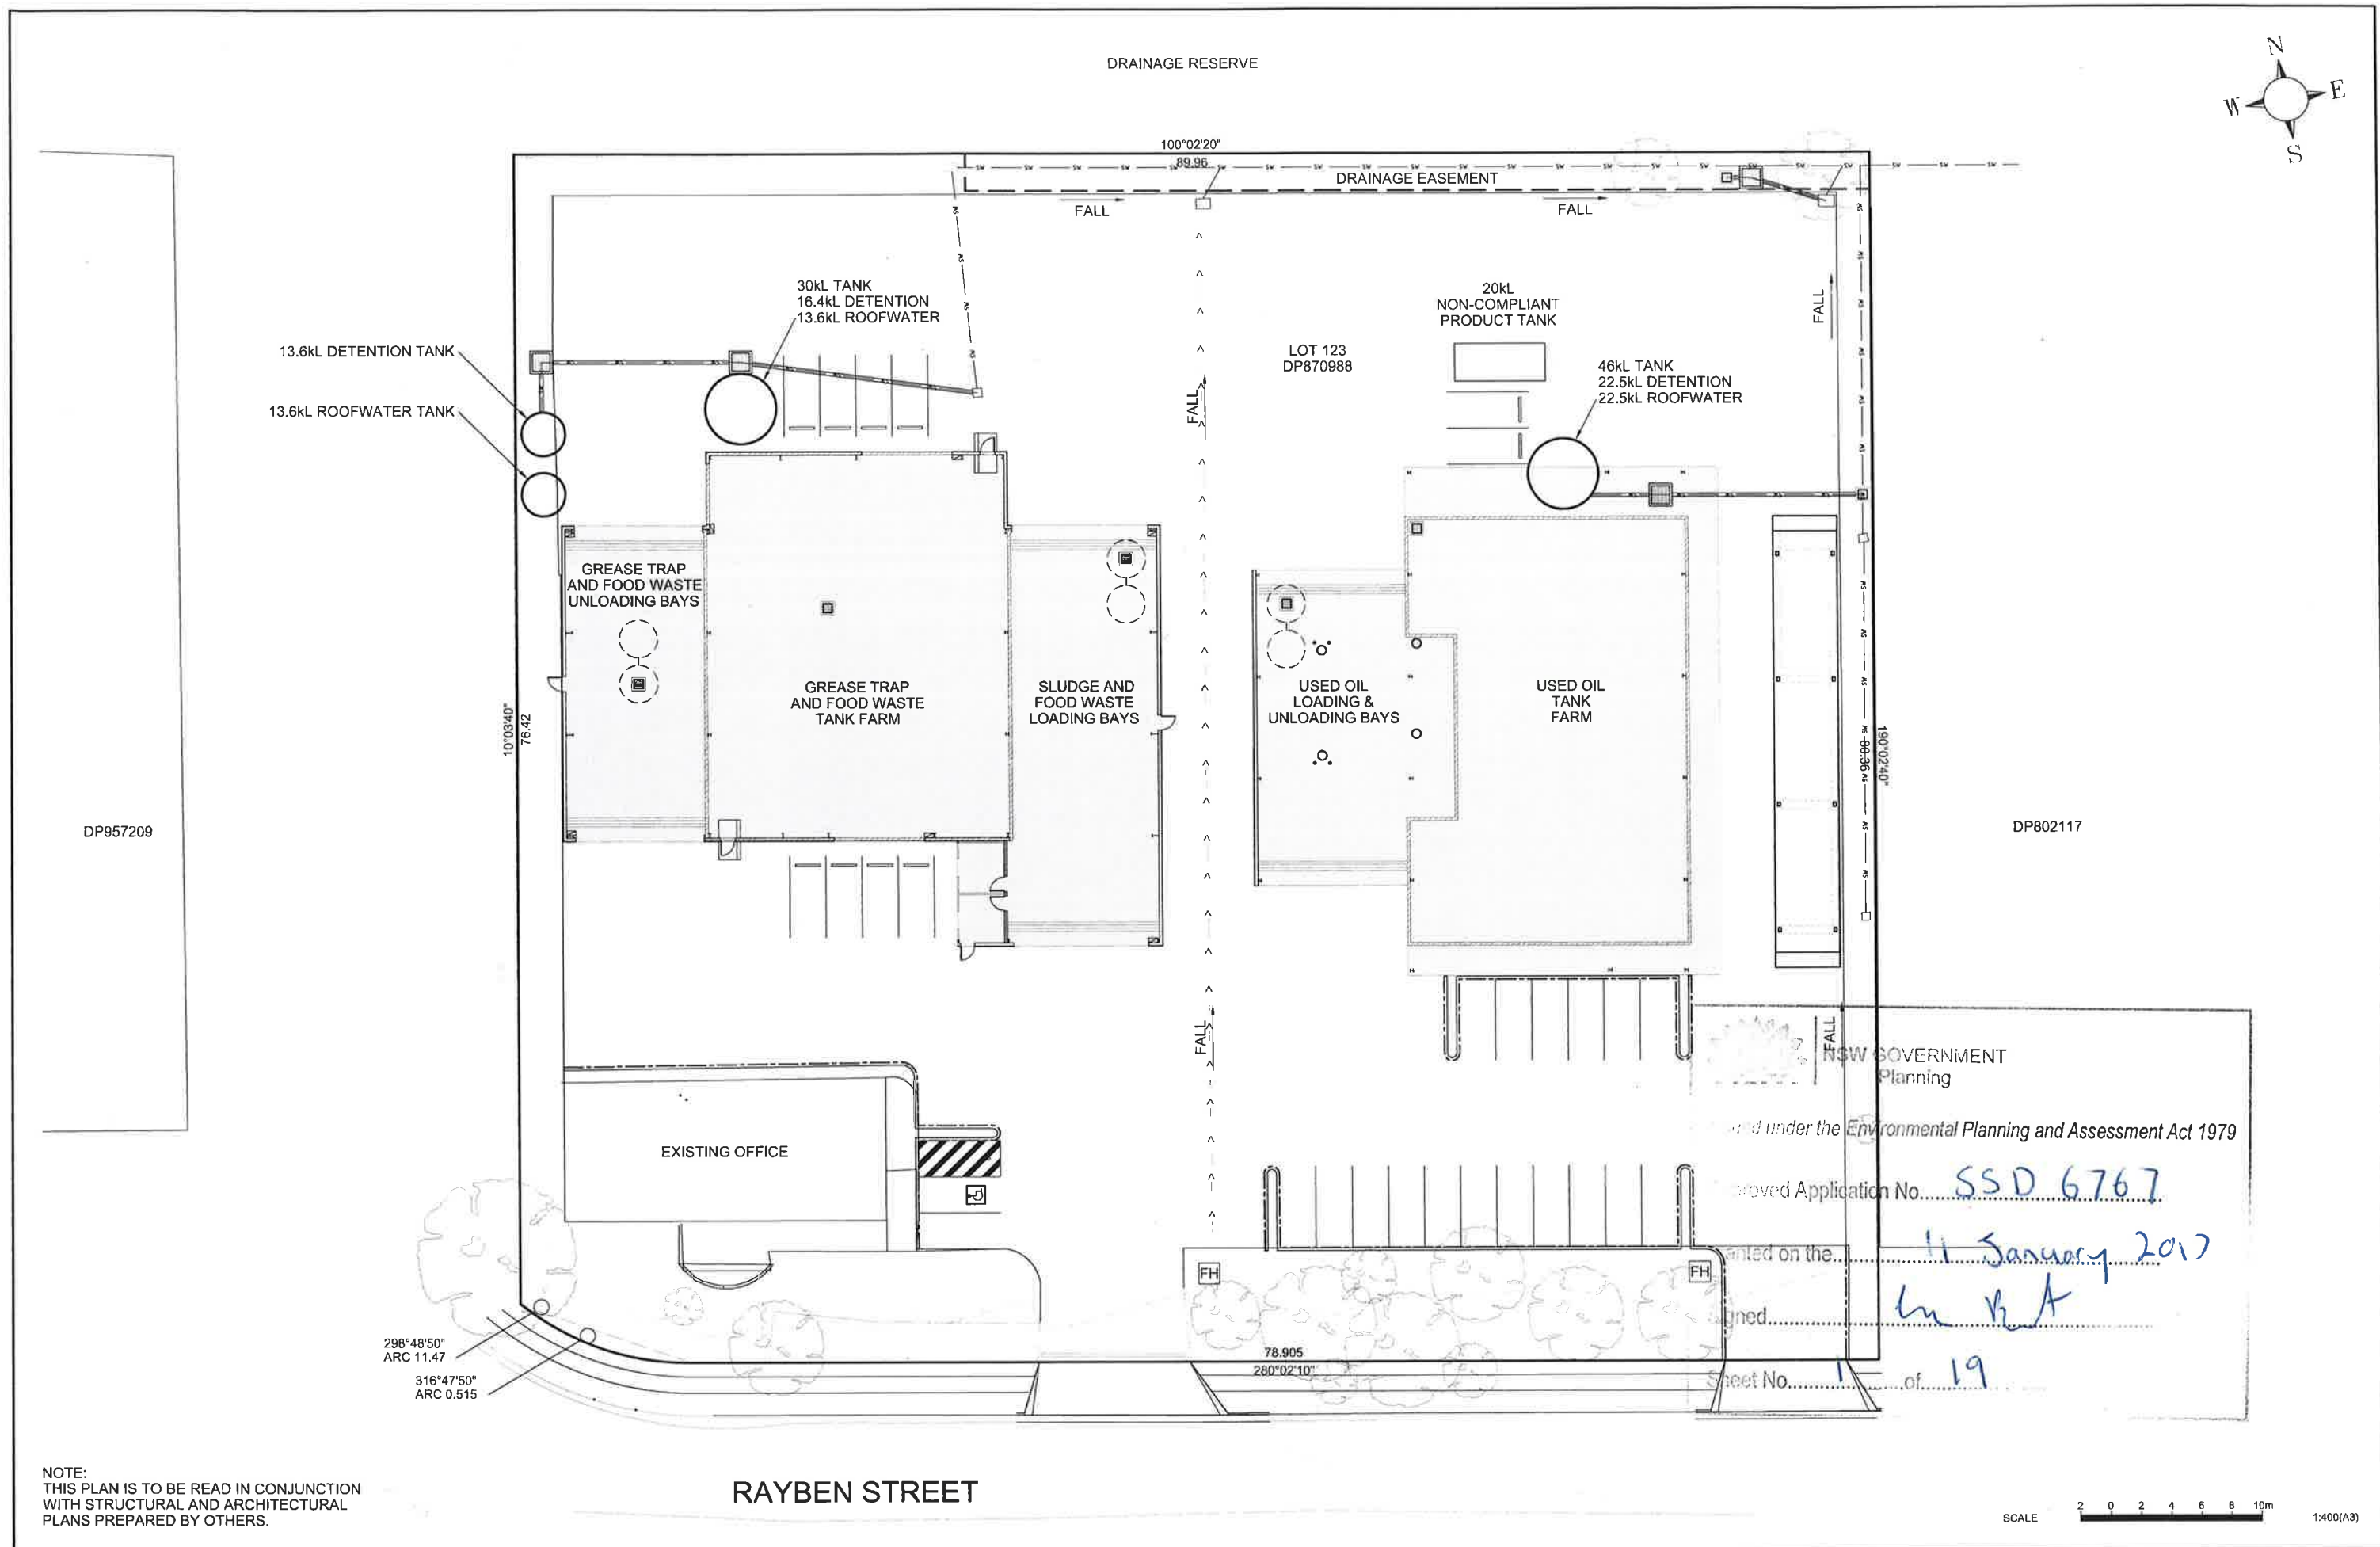


NOTE:
THIS PLAN IS TO BE READ IN CONJUNCTION
WITH STRUCTURAL AND ARCHITECTURAL
PLANS PREPARED BY OTHERS.

RAYBEN STREET


SCALE 2 0 2 4 6 8 10m 1:400(A3)

REVISIONS					PLOT FILE	RM56-DO-Base.dwg	DATE	TECHNICALLY APPROVED:	DUGGAN & HEDE PTY LTD ACN 077 618 663 Professional Engineers, Planners and Environmental Consultants PO Box 496 Clayfield Qld 4011 Telephone (07) 3357 3666 Facsimile (07) 3857 6233 e_mail dh@dhenv.com.au	JJ RICHARDS & SONS PTY LTD		SCALE	AS SHOWN
					DESIGN	R.D.	11/15			LIQUID WASTE FACILITY & DEPOT		SHEET	01 of
					DRAWN	S.M.	11/15			14 RAYBEN ST, GLENDENNING		DRG No.	REVISION A
	A	S.M.	11/2016	TANK MODIFICATIONS	DES. CHK.					PROPOSED SITE LAYOUT			RI456-D0-02
	No.	BY	DATE	DESCRIPTION	DWG. CHK.								

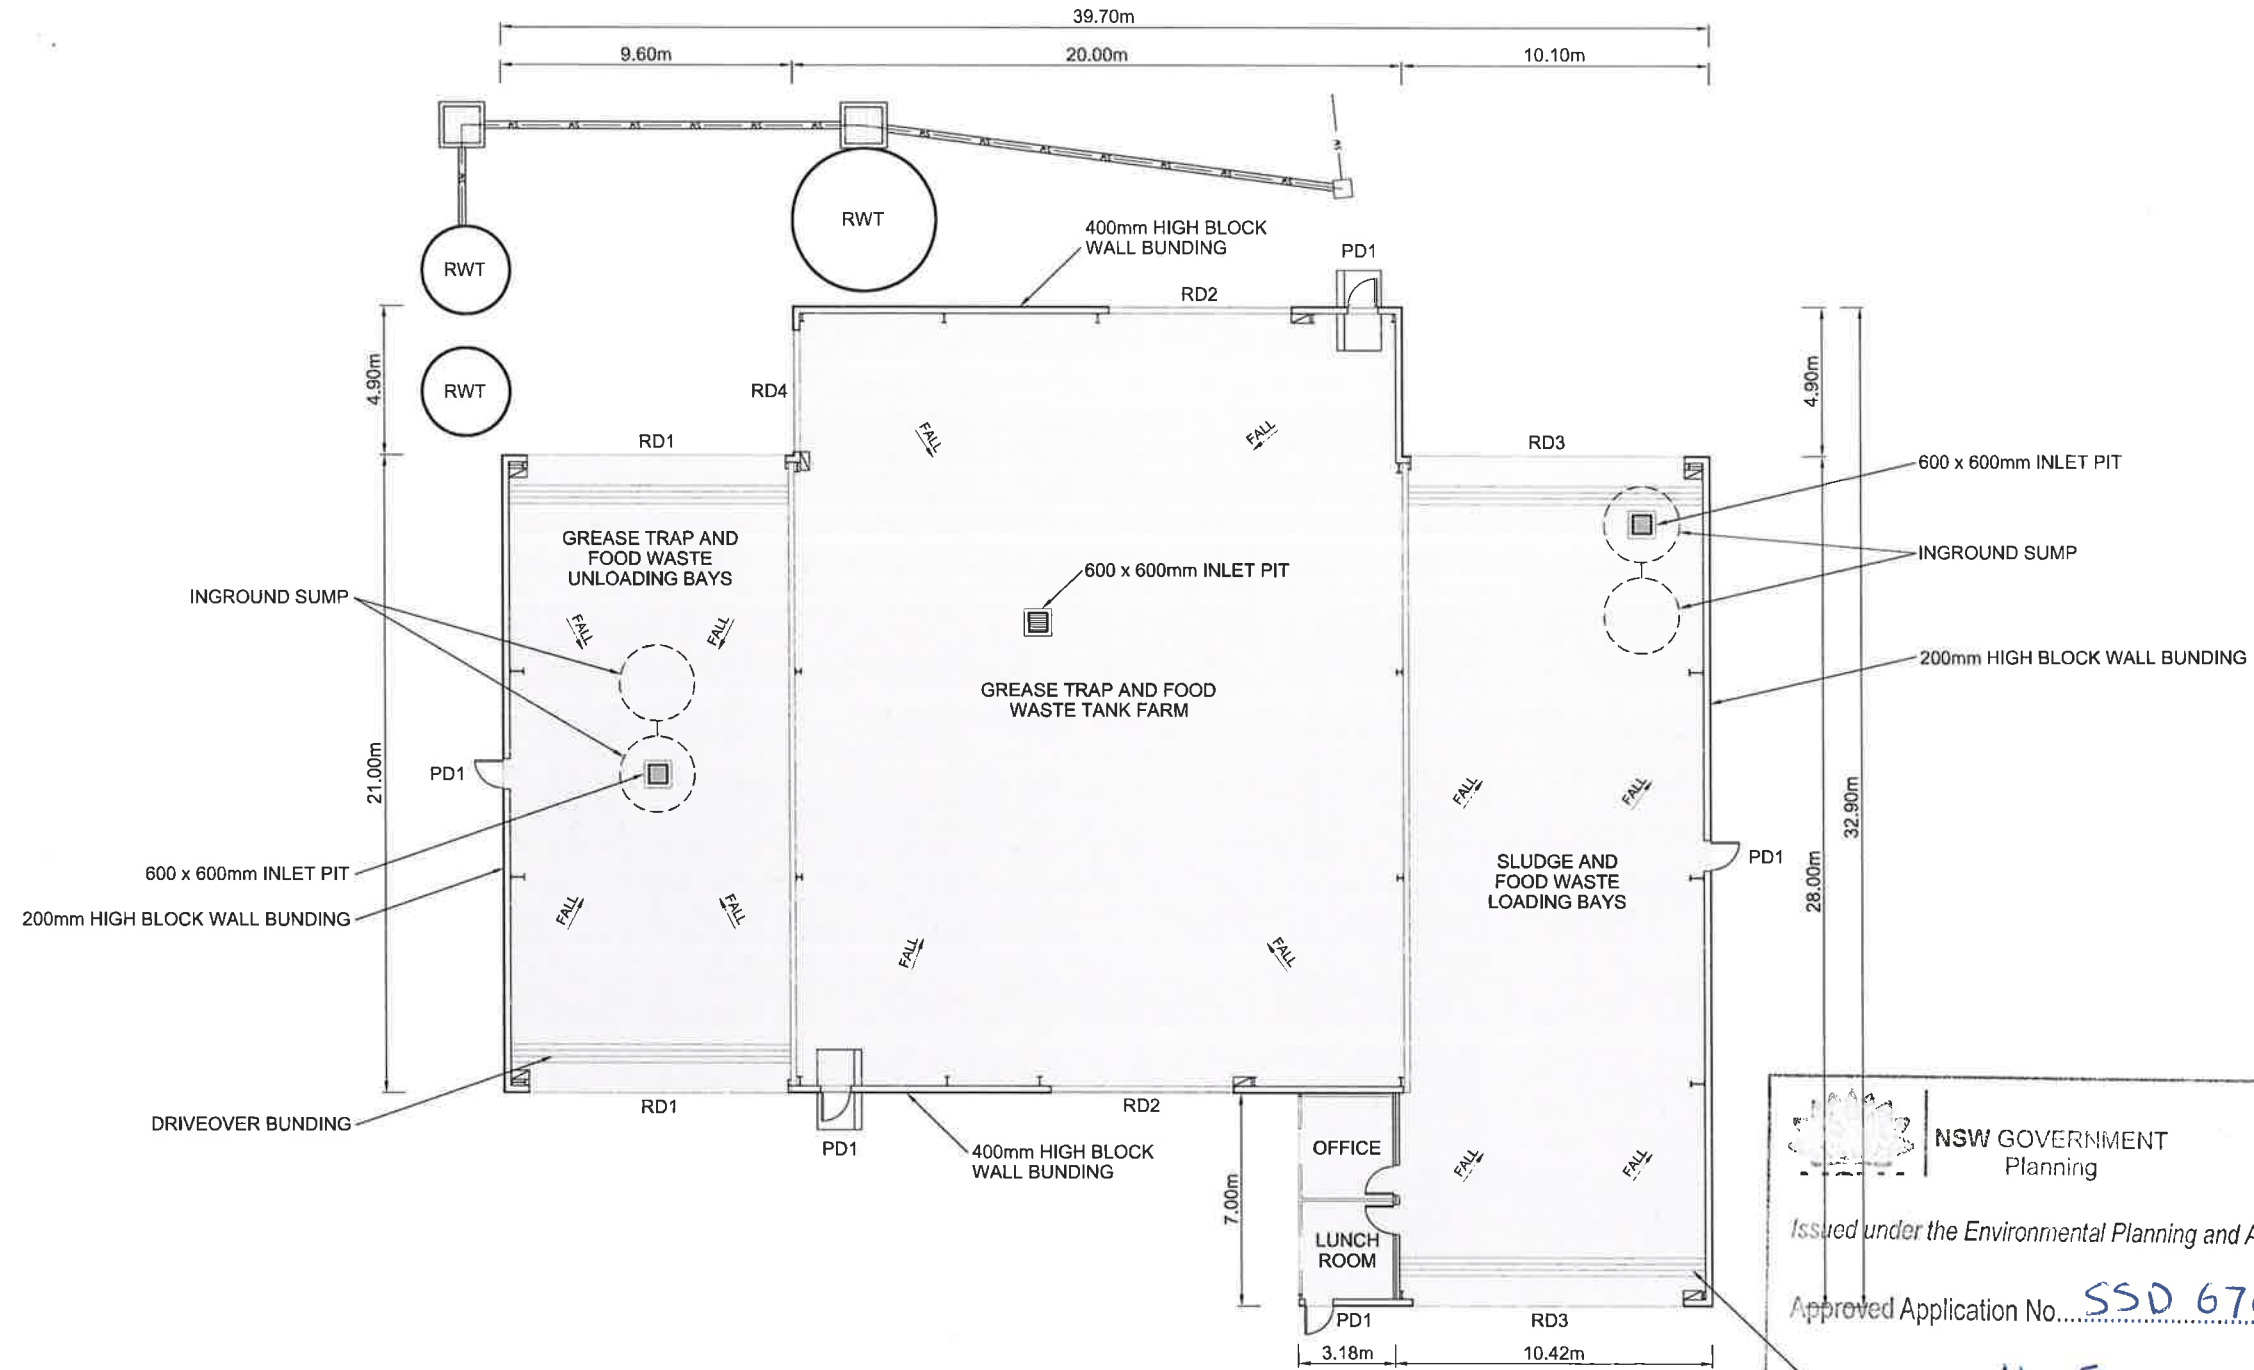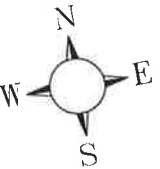

- RD1 8.5mW x 5mH ROLLER SHUTTER
RD2 6mW x 8mH ROLLER SHUTTER
RD3 9mW x 5mH ROLLER SHUTTER
RD4 4mW x 5mH ROLLER SHUTTER
PD1 920W x 2040H PERSONNEL DOOR

NOTE:
THIS PLAN IS TO BE READ IN CONJUNCTION
WITH STRUCTURAL AND ARCHITECTURAL
PLANS PREPARED BY OTHERS.

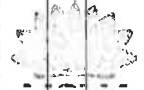 **NSW GOVERNMENT**
Planning

Issued under the Environmental Planning and Assessment Act 1979

Approved Application No. SSD 6767

granted on the 11 January 2017

Signed DRIVEOVER BUNDING 

Sheet No. 2 of 19

SCALE 1:250 (A3)

REVISIONS					PLOT FILE	RI456-DO-Base.dwg	DATE	TECHNICALLY APPROVED:	 DUGGAN & HEDE PTY LTD ACN 077 618 663 Professional Engineers, Planners and Environmental Consultants PO Box 496 Clayfield Qld 4011 Telephone (07) 3357 3666 Facsimile (07) 3857 6233 e_mail dh@dhenv.com.au	JJ RICHARDS & SONS PTY LTD		SCALE	AS SHOWN	
					DESIGN	R.D.	11/15			LIQUID WASTE FACILITY & DEPOT		SHEET	01 of	
					DRAWN	S.M.	11/15			14 RAYBEN ST, GLENDENNING		DRG No.	REVISION	A
	A	S.M.	11/2016	TANK MODIFICATIONS	DES. CHK.					ORGANICS BUILDING - PLAN			RI456-D0-11	
	No.	BY	DATE	DESCRIPTION	DWG. CHK.									



NSW GOVERNMENT
Planning


Issued under the Environmental Planning and Assessment Act 1979

Approved Application No. SSD 6767


granted on the 11 January 2017

Signed [Signature]


Sheet No. 3 of 19

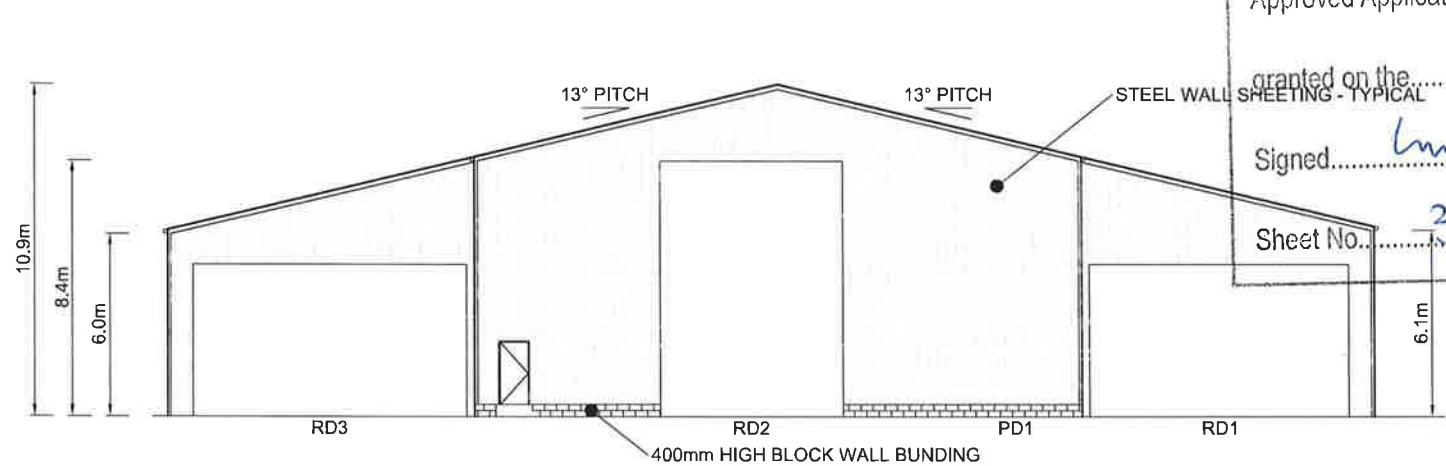


NORTH ELEVATION
SCALE 1:250

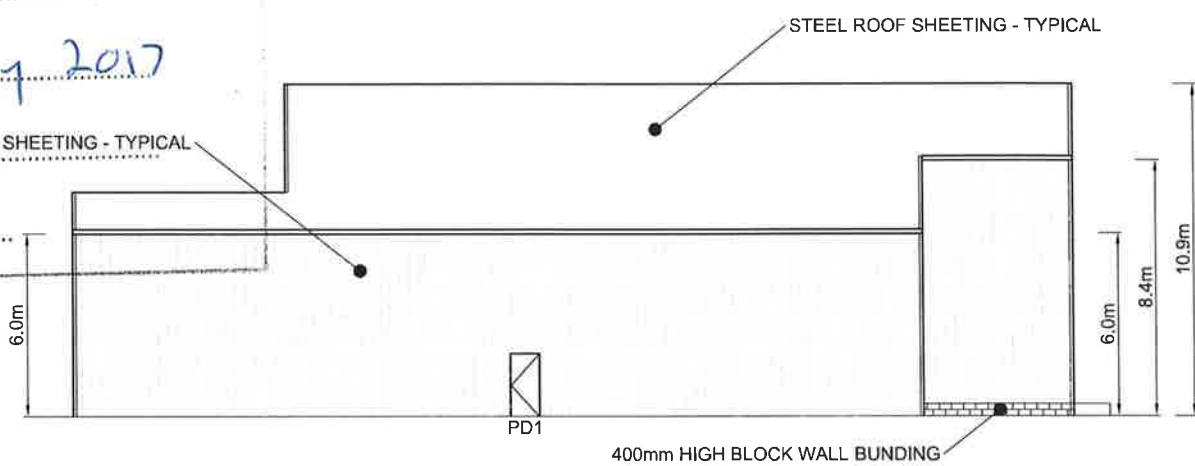

EAST ELEVATION
SCALE 1:250

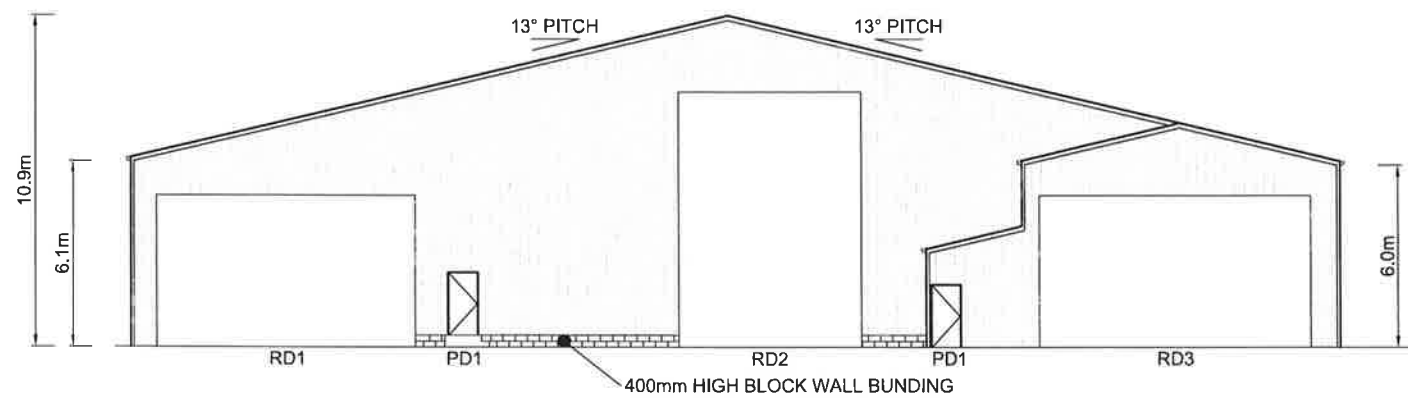


SOUTH ELEVATION
SCALE 1:250


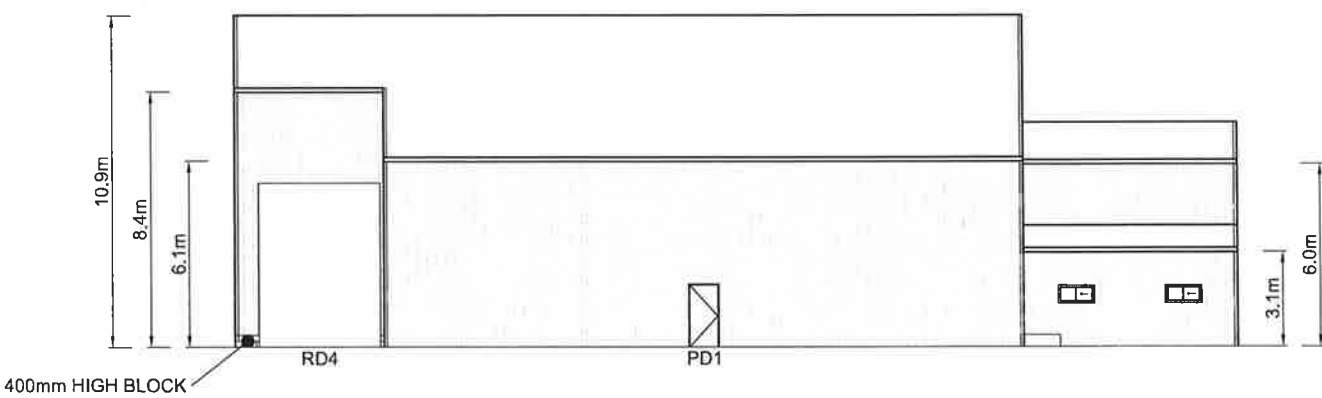


WEST ELEVATION
SCALE 1:250

- NOTE:
THIS PLAN IS TO BE READ IN CONJUNCTION
WITH STRUCTURAL AND ARCHITECTURAL
PLANS PREPARED BY OTHERS.
- RD1 8.5mW x 5mH ROLLER SHUTTER
 - RD2 6mW x 8mH ROLLER SHUTTER
 - RD3 9mW x 5mH ROLLER SHUTTER
 - RD4 4mW x 5mH ROLLER SHUTTER
 - PD1 920W x 2040H PERSONNEL DOOR

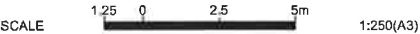

REVISIONS					PLOT FILE	RI456-D0-12.dwg	DATE	TECHNICALLY APPROVED:	 DUGGAN & HEDE PTY LTD ACN 077 618 663 <i>Professional Engineers, Planners and Environmental Consultants</i> PO Box 496 Clayfield Qld 4011 Telephone (07) 3357 3666 Facsimile (07) 3857 6233 e-mail dh@dhenv.com.au	JJ RICHARDS & SONS PTY LTD		SCALE	AS SHOWN	
					DESIGN	R.D.	11/15			LIQUID WASTE FACILITY & DEPOT		SHEET	01 of	
					DRAWN	S.M.	11/15			14 RAYBEN ST, GLENDENNING		DRG No.	REVISION	A
	A	S.M.	11/2016	TANK MODIFICATIONS	DES. CHK.					ORGANICS BUILDING - ELEVATIONS			RI456-D0-12	
	No.	BY	DATE	DESCRIPTION	DWG. CHK.									

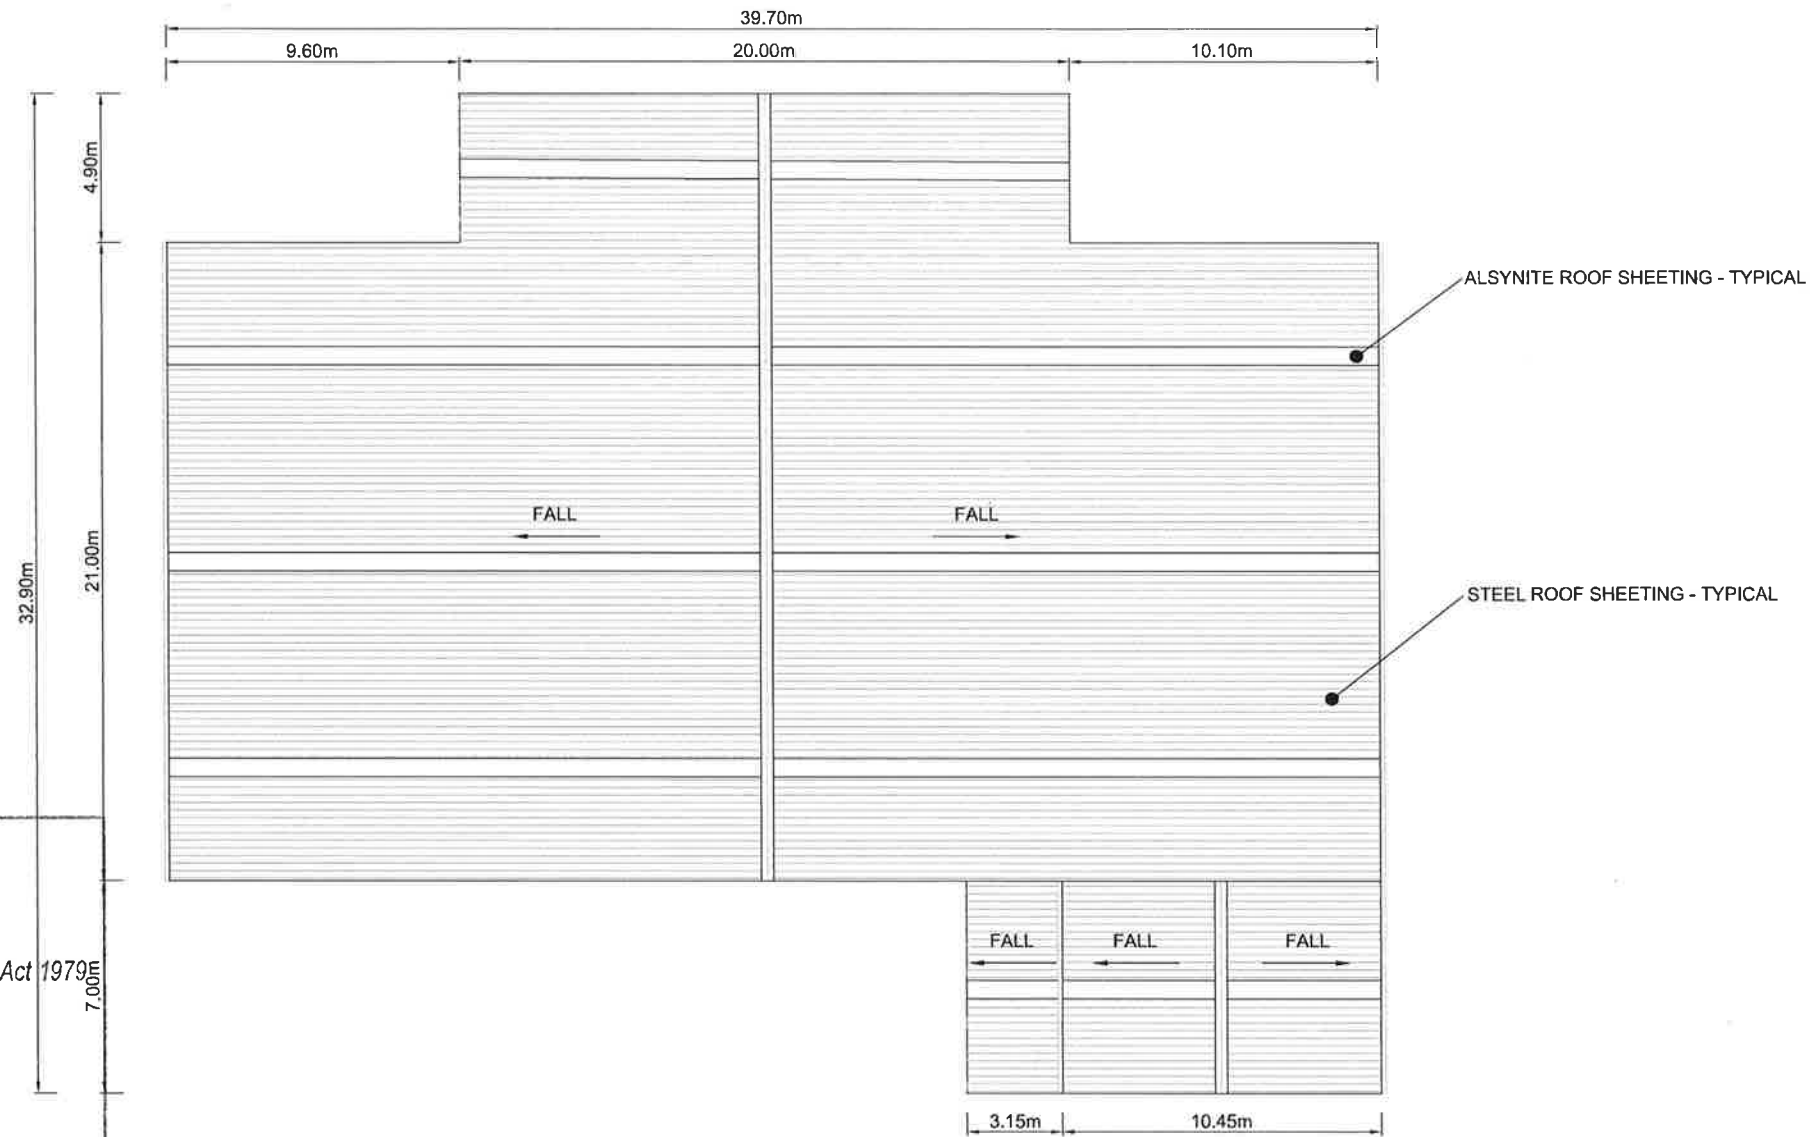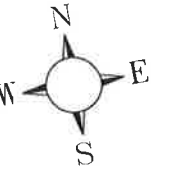

NSW GOVERNMENT
Planning

and under the Environmental Planning and Assessment Act 1979

Approved Application No. SSD 6767


granted on the 11 January 2017

Signed [Signature]

Sheet No. 4 of 19

NOTE:
THIS PLAN IS TO BE READ IN CONJUNCTION
WITH STRUCTURAL AND ARCHITECTURAL
PLANS PREPARED BY OTHERS.

REVISIONS	No.	BY	DATE	DESCRIPTION	PLOT FILE	DATE	TECHNICALLY APPROVED:	DUGGAN & HEDE PTY LTD Professional Engineers, Planners and Environmental Consultants ACN 077 618 663 PO Box 496 Clayfield Qld 4011 Telephone (07) 3357 3666 Facsimile (07) 3857 6233 e_mail dh@dhenv.com.au		JJ RICHARDS & SONS PTY LTD LIQUID WASTE FACILITY & DEPOT 14 RAYBEN ST, GLENDENNING ORGANICS BUILDING - ROOF PLAN		SCALE	AS SHOWN
	A	S.M.	11/2016	TANK MODIFICATIONS	DES. CHK.							SHEET	01 of
					DWG. CHK.							DRG No.	REVISION A RI456-D0-13

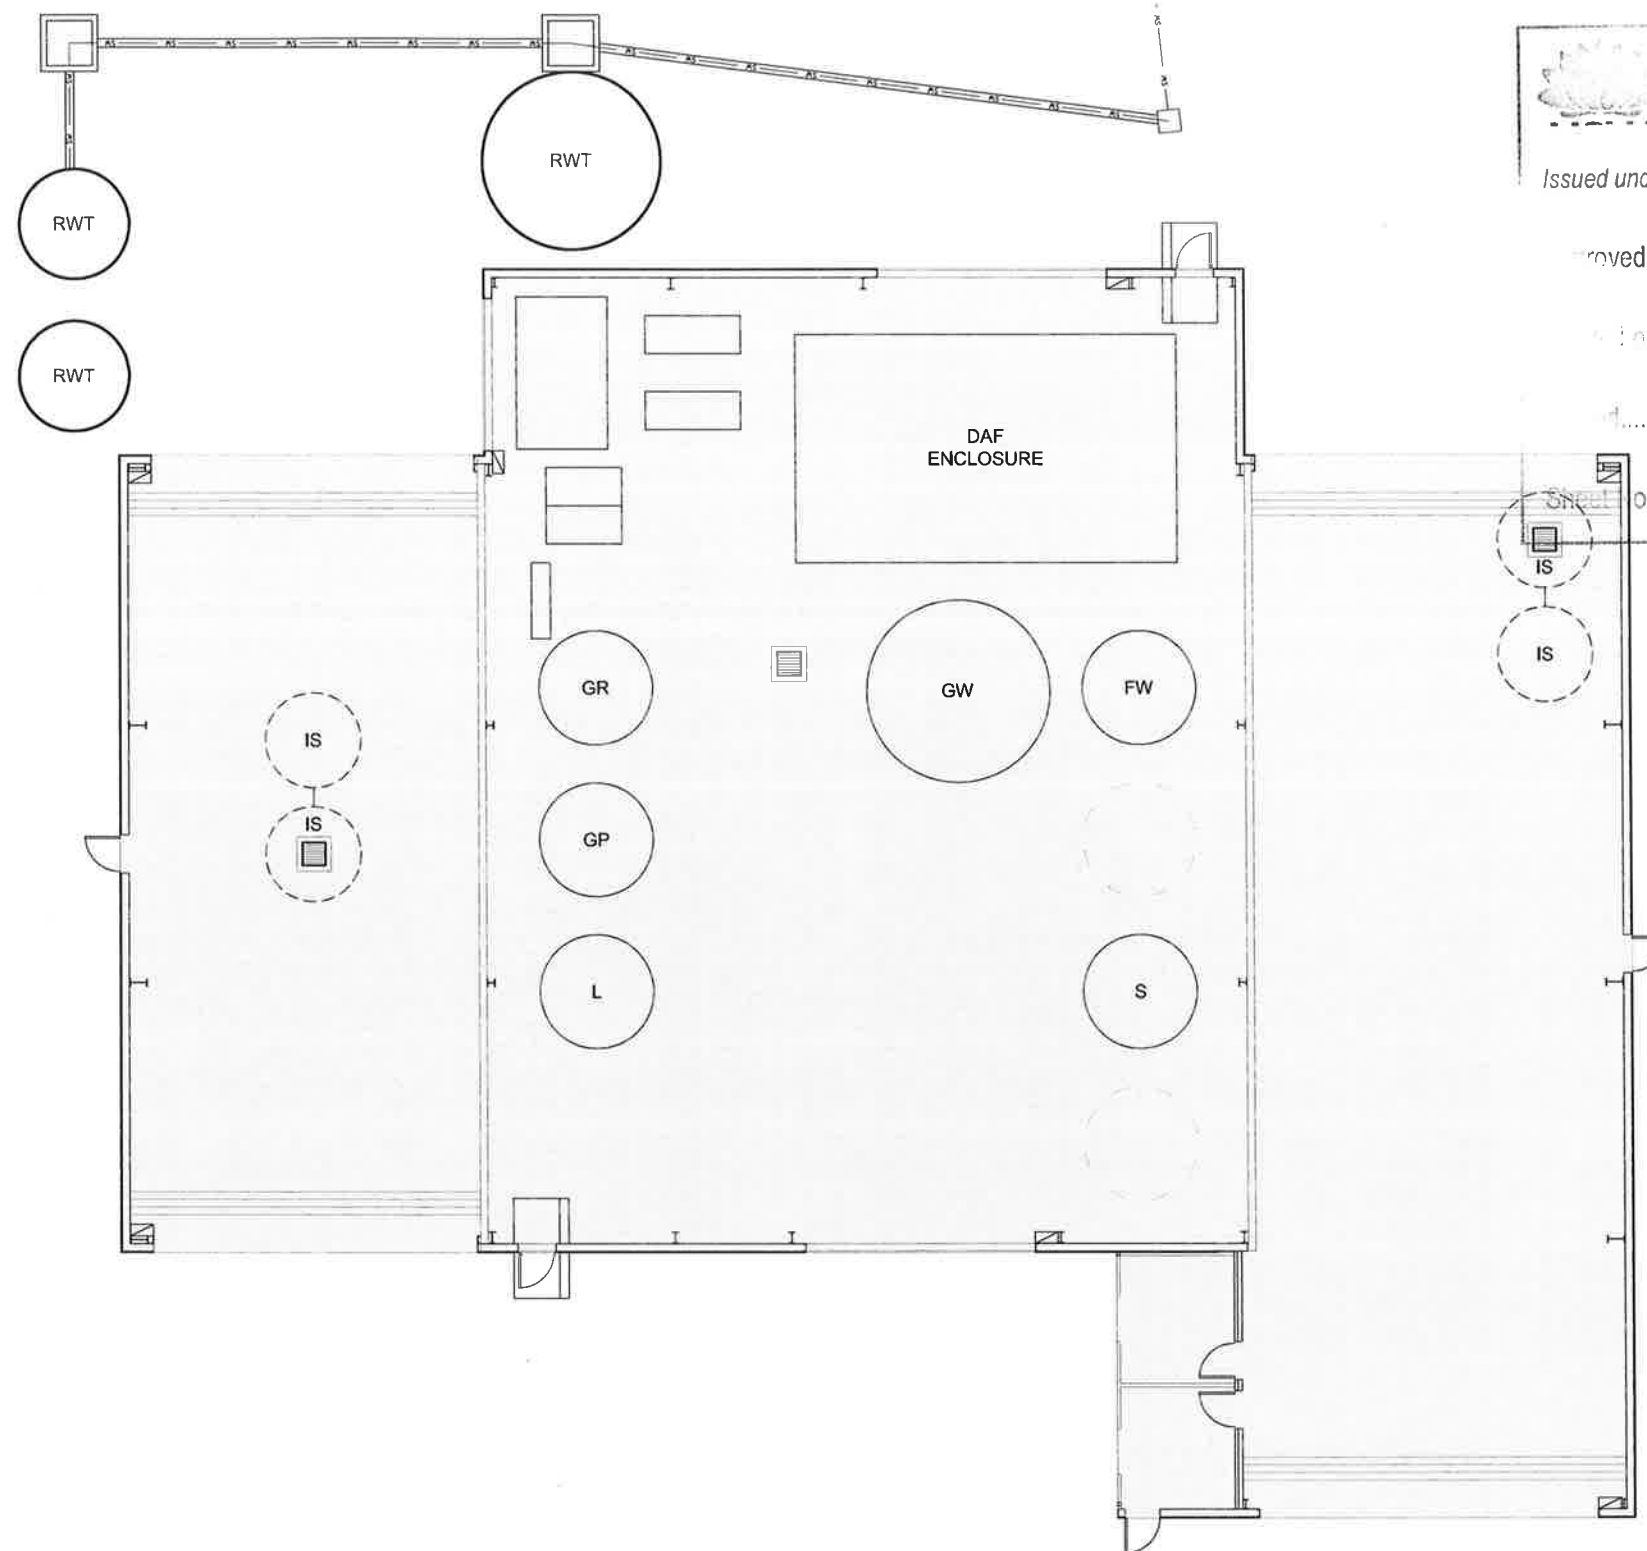

Issued under the Environmental Planning and Control Act 1979

Approved Application No. SSD 6767

on the 11 January 2017

in R/T

5 19


LEGEND

RWT	RAIN WATER TANK
IS	INGROUND SUMP
IOW	INDUSTRIAL OILY WATER TANK
OR	USED OIL RECEIVAL TANK
OS	USED OIL STORAGE TANK
OW	OILY WATER TANK
DAF	DISSOLVED AIR FLOTATION UNIT
GR	GREASE TRAP RECEIVAL TANK
GP	GREASE TRAP PROCESS TANK
GW	GREASE TRAP PROCESS WATER TANK
L	LIME TANK
S	SLUDGE TANK
FW	FOOD WASTE TANK

NOTE:
TANK SIZE & LAYOUT SUBJECT TO FINAL DESIGN

SCALE 1 0 1 2 3 4 5m 1:200(A3)

REVISIONS					PLOT FILE		DATE	TECHNICALLY APPROVED:	DUGGAN & HEDE PTY LTD Professional Engineers, Planners and Environmental Consultants ACN 077 618 663 PO Box 496 Clayfield Qld 4011 Telephone (07) 3357 3666 Facsimile (07) 3857 6233 e_mail dh@dhenv.com.au	JJ RICHARDS & SONS PTY LTD		SCALE	AS SHOWN
	No.	BY	DATE	DESCRIPTION	DWG. CHK.					LIQUID WASTE FACILITY & DEPOT		SHEET	01 of
A	S.M.	11/2016	CHANGES TO TANK LAYOUTS	DES. CHK.						14 RAYBEN ST, GLENDENNING		DRG No.	REVISION A
										ORGANICS TANK FARM - INITIAL			RI456-D0-14

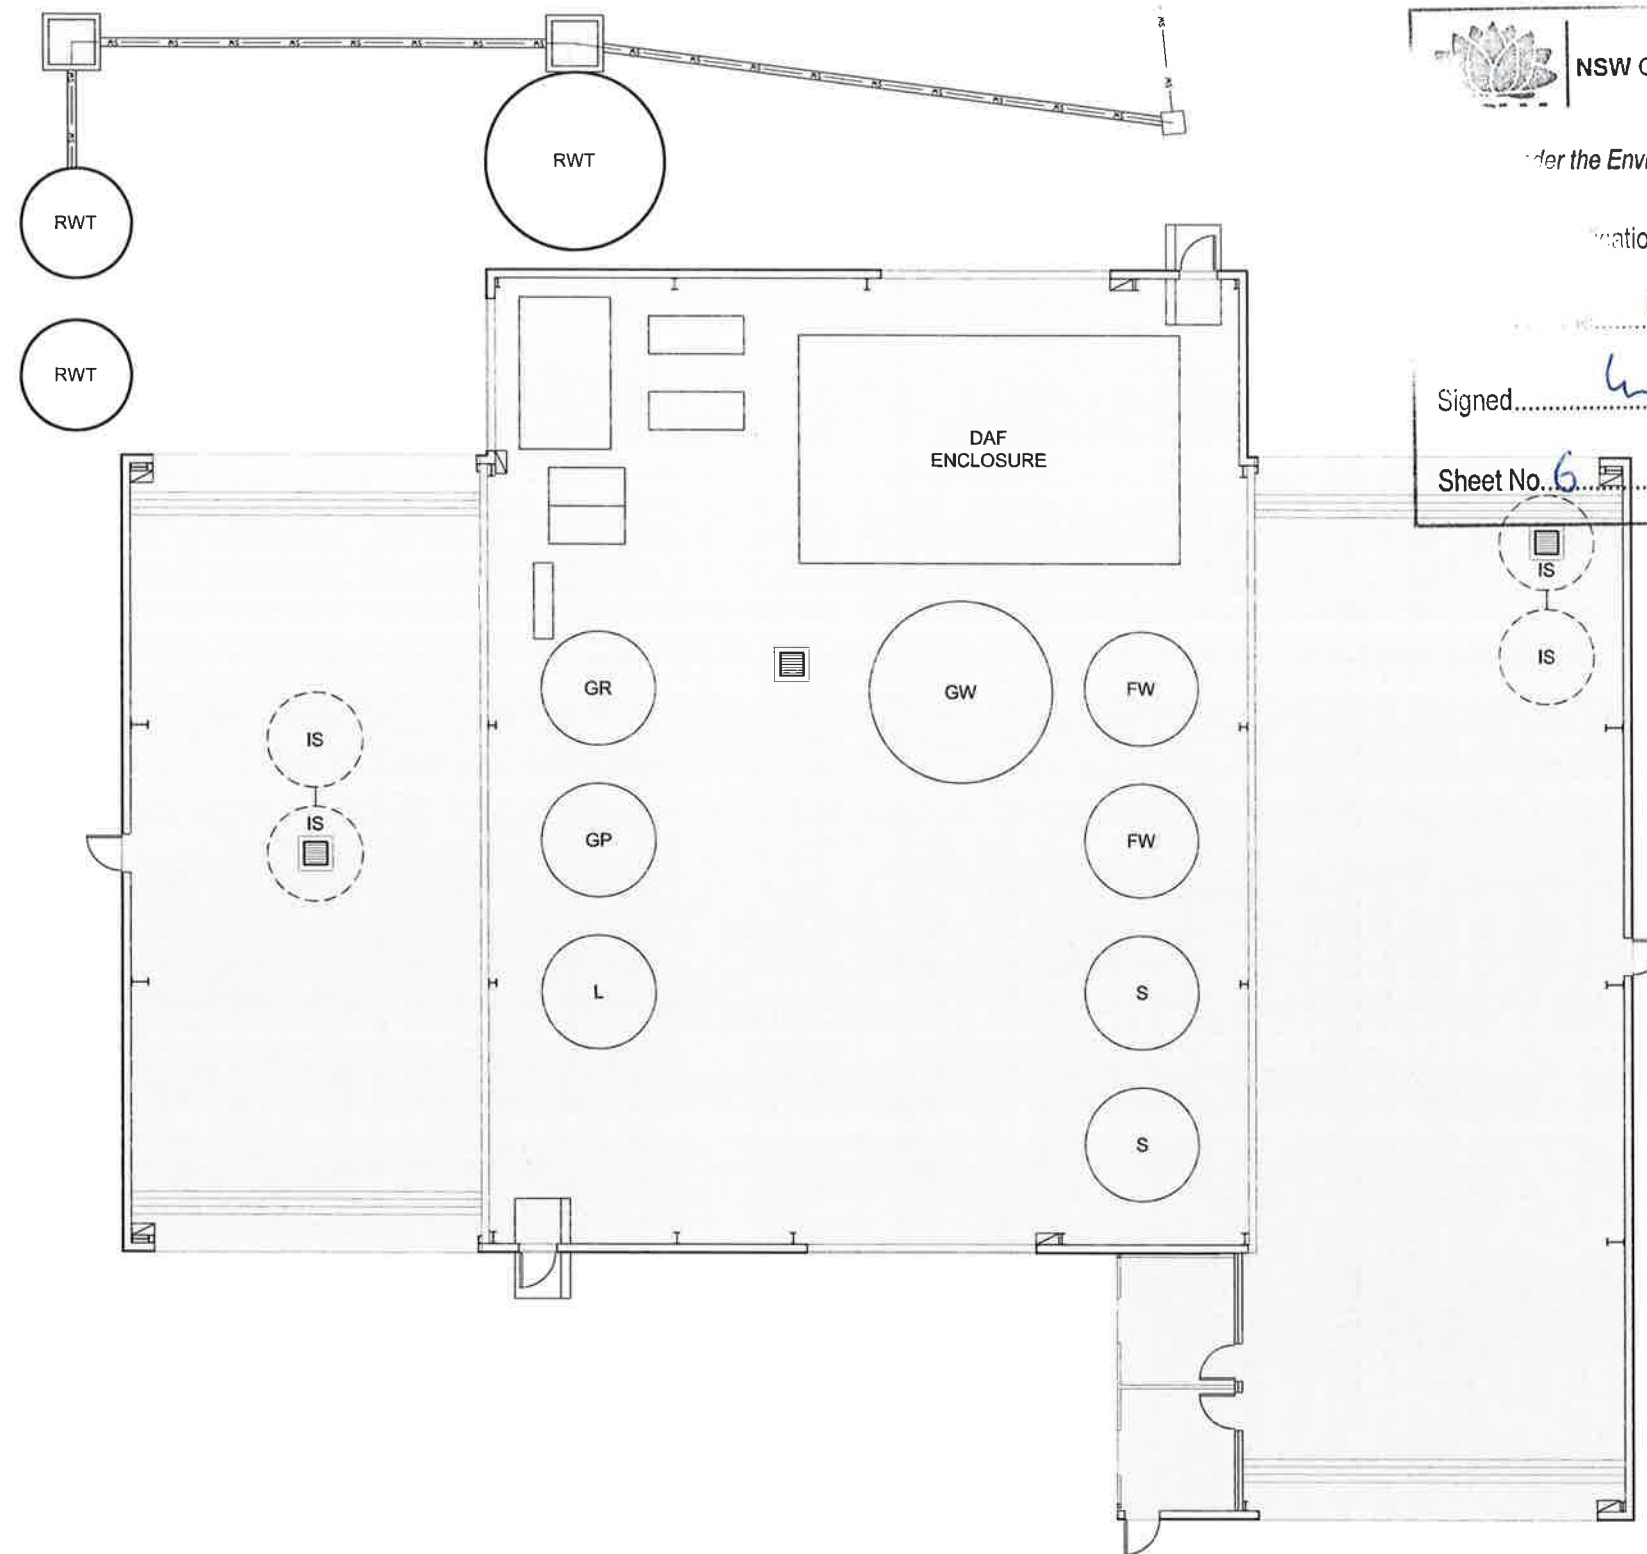

NSW GOVERNMENT
Planning

Under the Environmental Planning and Assessment Act 1979

Location No. SSD 6767

11 January 2017

Signed [Signature]

Sheet No. 6 of 19

LEGEND

RWT	RAIN WATER TANK
IS	INGROUND SUMP
IOW	INDUSTRIAL OILY WATER TANK
OR	USED OIL RECEIVAL TANK
OS	USED OIL STORAGE TANK
OW	OILY WATER TANK
DAF	DISSOLVED AIR FLOTATION UNIT
GR	GREASE TRAP RECEIVE TANK
GP	GREASE TRAP PROCESS TANK
GW	GREASE TRAP PROCESS WATER TANK
L	LIME TANK
S	SLUDGE TANK
FW	FOOD WASTE TANK

NOTE:
TANK SIZE & LAYOUT SUBJECT TO FINAL DESIGN

SCALE 1 0 1 2 3 4 5m 1:200(A3)

REVISIONS				PLOT FILE	RW56-DO-Base.dwg	DATE	TECHNICALLY APPROVED:	DUGGAN & HEDE PTY LTD Professional Engineers, Planners and Environmental Consultants ACN 077 618 663 PO Box 496 Clayfield Qld 4011 Telephone (07) 3357 3666 Facsimile (07) 3857 6233 e-mail dh@dhenv.com.au	JJ RICHARDS & SONS PTY LTD		SCALE	AS SHOWN
	No.	BY	DATE	DESCRIPTION	DWG. CHK.				LIQUID WASTE FACILITY & DEPOT		SHEET	01 of
	A	S.M.	11/2016	CHANGES TO TANK LAYOUTS	DES. CHK.				14 RAYBEN ST, GLENDENNING		DRG No.	REVISION A
									ORGANICS TANK FARM - FINAL			RI456-D0-15



NSW GOVERNMENT
Planning


Issued under the Environmental Planning and Assessment Act 1979

Approved Application No.....SSD 6767.....

granted on the.....11 January 2017.....


Signed.....*[Signature]*.....

Sheet No.....7.....

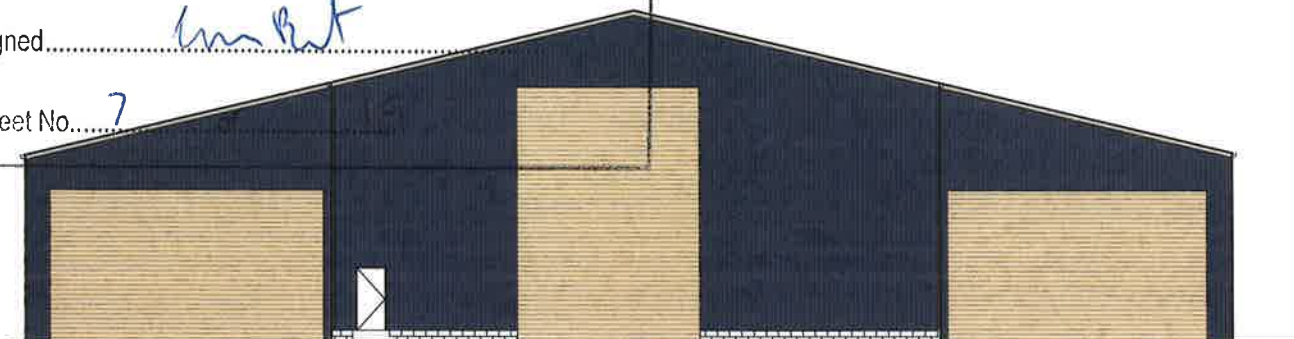


NORTH ELEVATION

SCALE 1:250

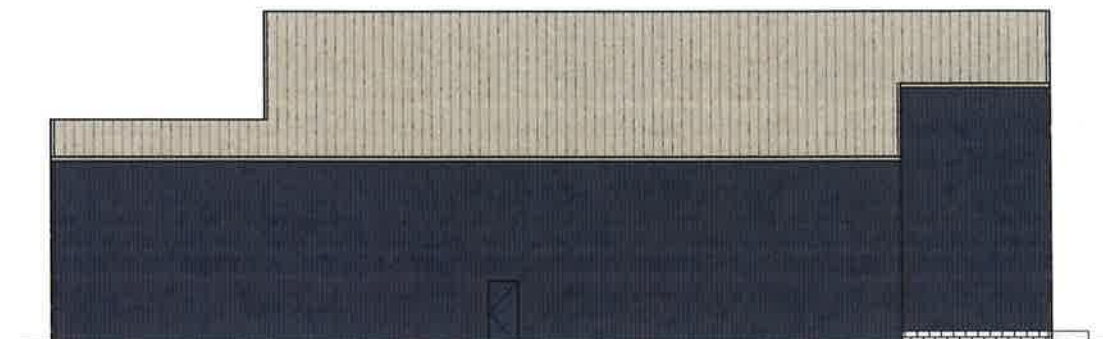

EAST ELEVATION

SCALE 1:250

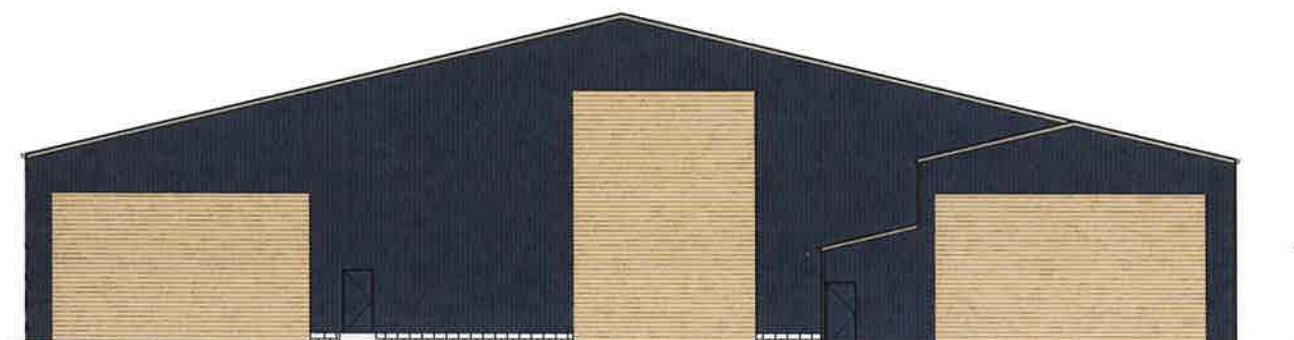

SOUTH ELEVATION

SCALE 1:250



WEST ELEVATION

SCALE 1:250

LEGEND - ORGANICS BUILDING

DESCRIPTION	COLOUR	FINISH
ROOF		TRIMDEK
GUTTERS		FLAT
WALLS		TRIMDEK
ROLLER SHUTTERS		RIBBED
TANKS		FLAT

SCALE 1:250 0 2.5 5m 1:250(A3)

REVISIONS					PLOT FILE	RI456-D0-Base.dwg	DATE	TECHNICALLY APPROVED:	 DUGGAN & HEDE PTY LTD ACN 077 618 663 Professional Engineers, Planners and Environmental Consultants PO Box 496 Clayfield Qld 4011 Telephone (07) 3357 3666 Facsimile (07) 3857 6233 e_mail dh@dhenv.com.au	JJ RICHARDS & SONS PTY LTD		SCALE	AS SHOWN	
					DESIGN	R.D.	11/15			LIQUID WASTE FACILITY & DEPOT		SHEET	01 of	
					DRAWN	S.M.	11/15			14 RAYBEN ST, GLENDEENING		DRG No.	REVISION	A
	A	S.M.	11/2016	TANK MODIFICATIONS	DES. CHK.					ORGANICS BUILDING - COLOURS & EXTERNAL VIEWS			RI456-D0-16	
	No.	BY	DATE	DESCRIPTION	DWG. CHK.									



NSW GOVERNMENT
Planning



Issued under the Environmental Planning and Assessment Act 1979

Approved Application No. SSD 6767

granted on the 11 January 2017

Signed Im Bat

Sheet No. 8 of 19

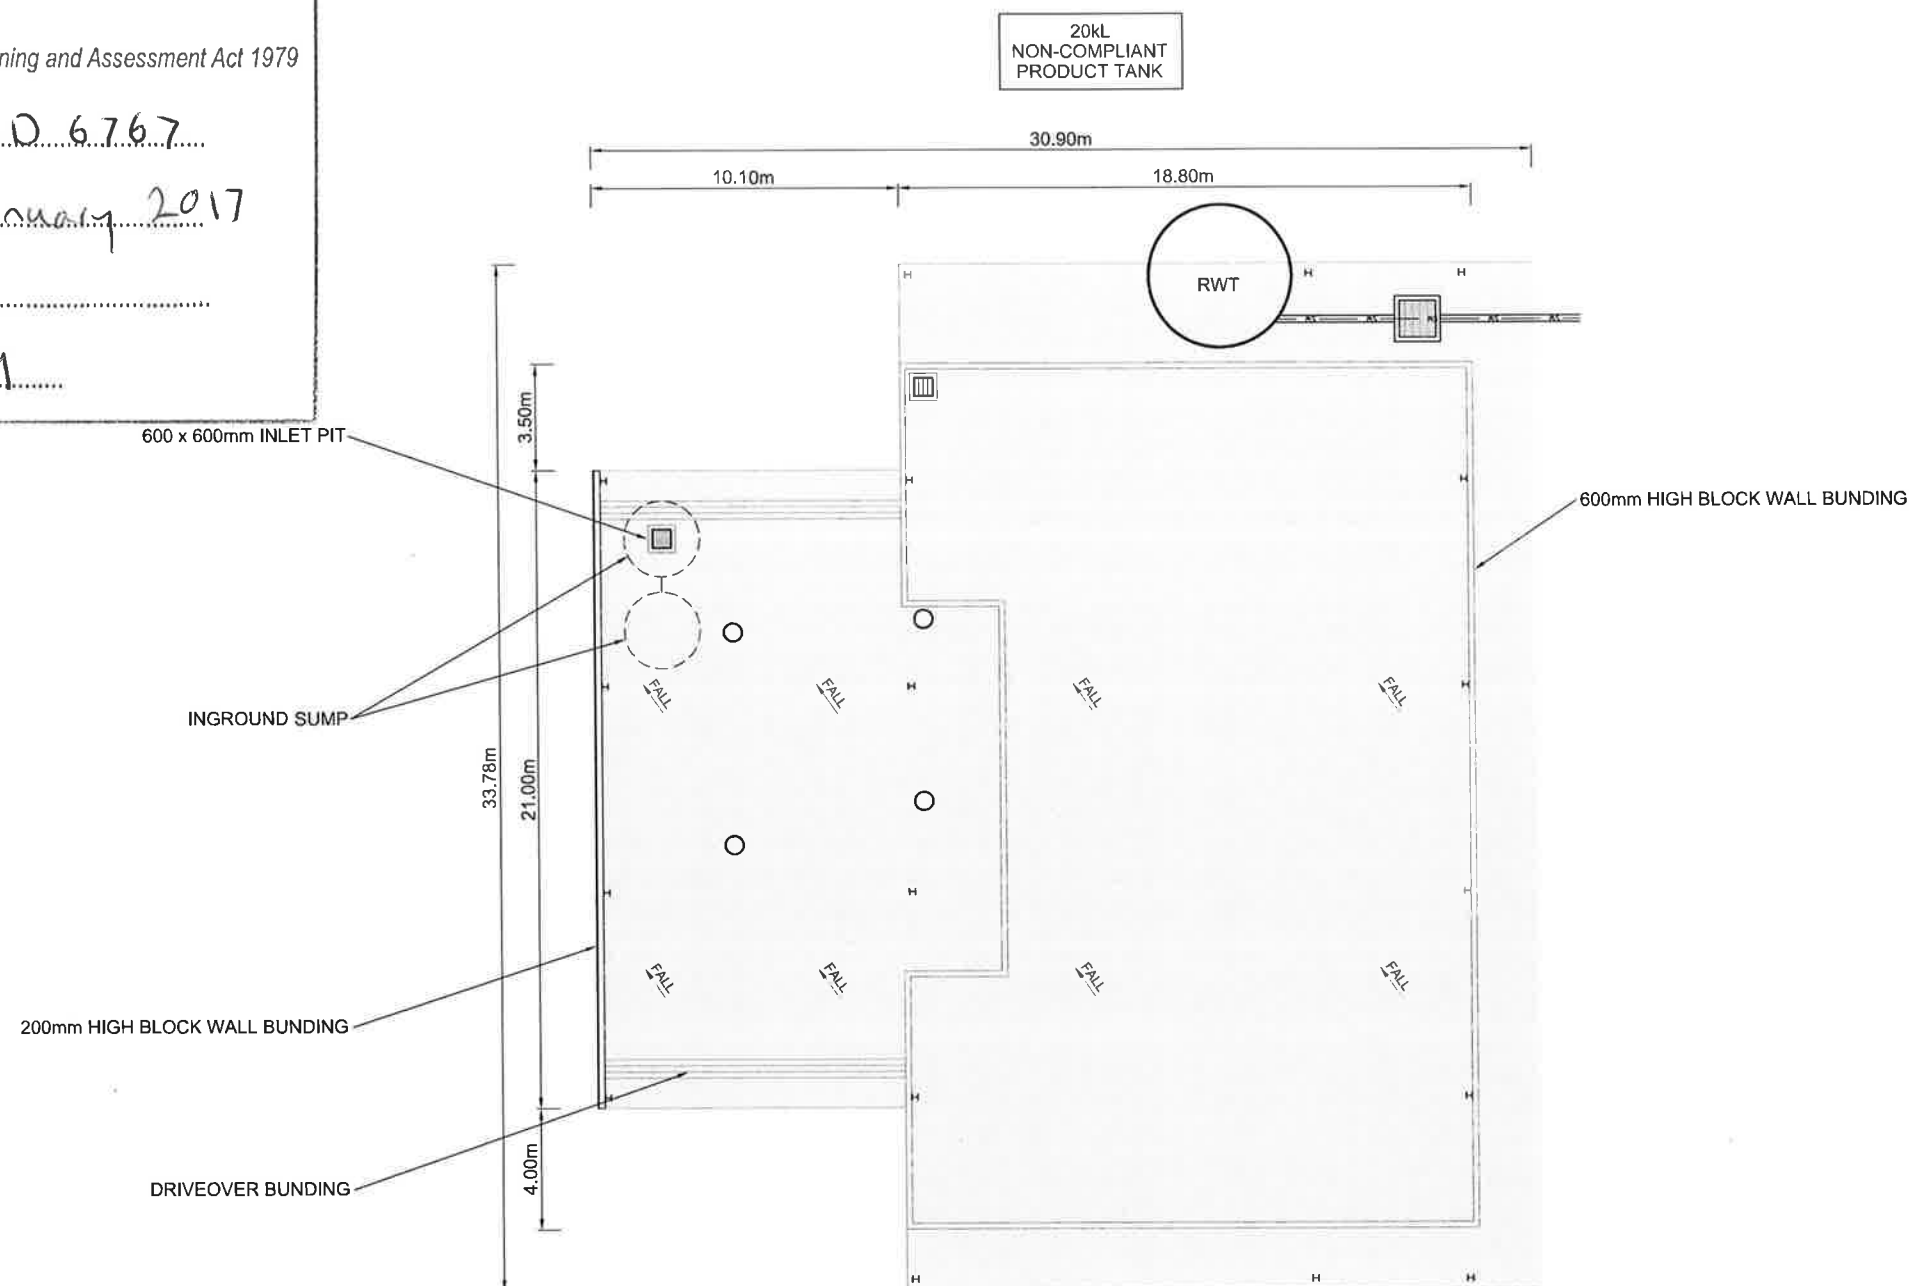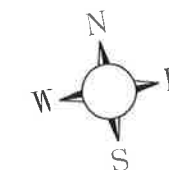

NOTE:
THIS PLAN IS TO BE READ IN CONJUNCTION
WITH STRUCTURAL AND ARCHITECTURAL
PLANS PREPARED BY OTHERS.

SCALE 1:250 (A3)

REVISIONS	No.	BY	DATE	DESCRIPTION	PLOT FILE	RD456-DD-Base.dwg	DATE	TECHNICALLY APPROVED:	 DUGGAN & HEDE PTY LTD ACN 077 618 663 Professional Engineers, Planners and Environmental Consultants PO Box 496 Clayfield Qld 4011 Telephone (07) 3357 3666 Facsimile (07) 3857 6233 e_mail dh@dhenv.com.au	JJ RICHARDS & SONS PTY LTD		SCALE	AS SHOWN
	A	S.M.	11/2016	TANK MODIFICATIONS	DESIGN	R.D.	11/15					SHEET	01 of
					DRAWN	S.M.	11/15			LIQUID WASTE FACILITY & DEPOT 14 RAYBEN ST, GLENDENNING OIL STORAGE ROOF STRUCTURE - PLAN		DRG No.	REVISION A
					DES. CHK.								RI456-D0-21



NSW GOVERNMENT
Planning


Issued under the Environmental Planning and Assessment Act 1979

Approved Application No. SSD 6767

granted on the 11 January 2017


Signed [Signature]

Sheet No. 9 of 19

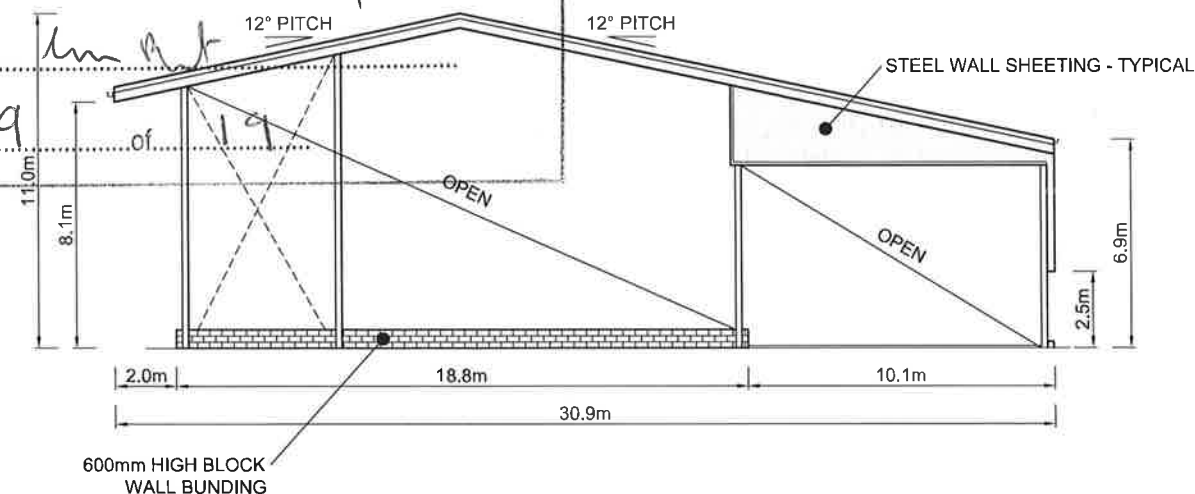


NORTH ELEVATION

SCALE 1:250

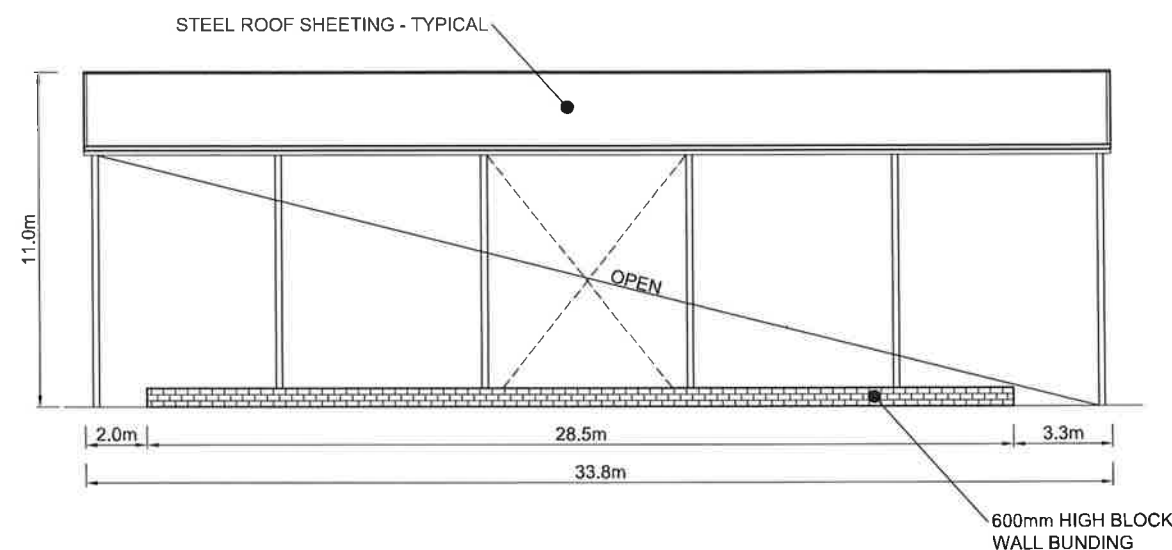


EAST ELEVATION

SCALE 1:250

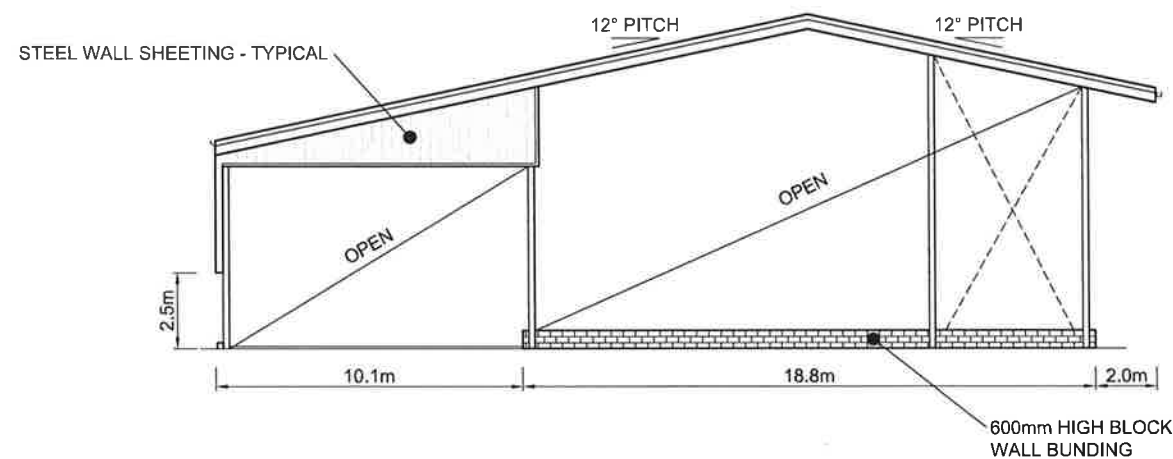

SOUTH ELEVATION

SCALE 1:250

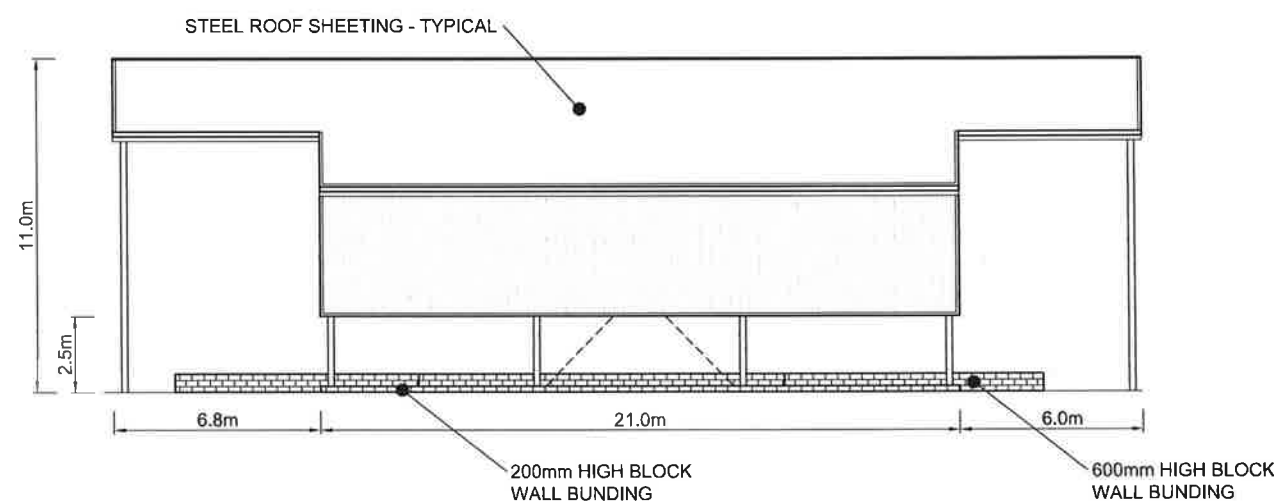

WEST ELEVATION

SCALE 1:250

NOTE:
THIS PLAN IS TO BE READ IN CONJUNCTION
WITH STRUCTURAL AND ARCHITECTURAL
PLANS PREPARED BY OTHERS.

SCALE 1:250 0 2.5 5m 1:250(A3)

REVISIONS					PLOT FILE	R4456-D0-Base.dwg	DATE	TECHNICALLY APPROVED:	 DUGGAN & HEDE PTY LTD ACN 077 618 663 Professional Engineers, Planners and Environmental Consultants PO Box 496 Clayfield Qld 4011 Telephone (07) 3357 3666 Facsimile (07) 3857 6233 e-mail dh@dhenv.com.au	JJ RICHARDS & SONS PTY LTD		SCALE	AS SHOWN
	No.	BY	DATE	DESCRIPTION	DWG. CHK.					LIQUID WASTE FACILITY & DEPOT 14 RAYBEN ST, GLENDENNING OIL STORAGE ROOF STRUCTURE - ELEVATIONS		SHEET	01 of
A	S.M.	11/2016	TANK MODIFICATIONS	DES. CHK.								DRG No.	REVISION A
													RI456-D0-22



NSW GOVERNMENT
Planning



Issued under the Environmental Planning and Assessment Act 1979

Approved Application No.....SSD 6767.....

granted on the.....11 January 2017.....

Signed.....*lm nt*.....

Sheet No.....10.....of.....19.....

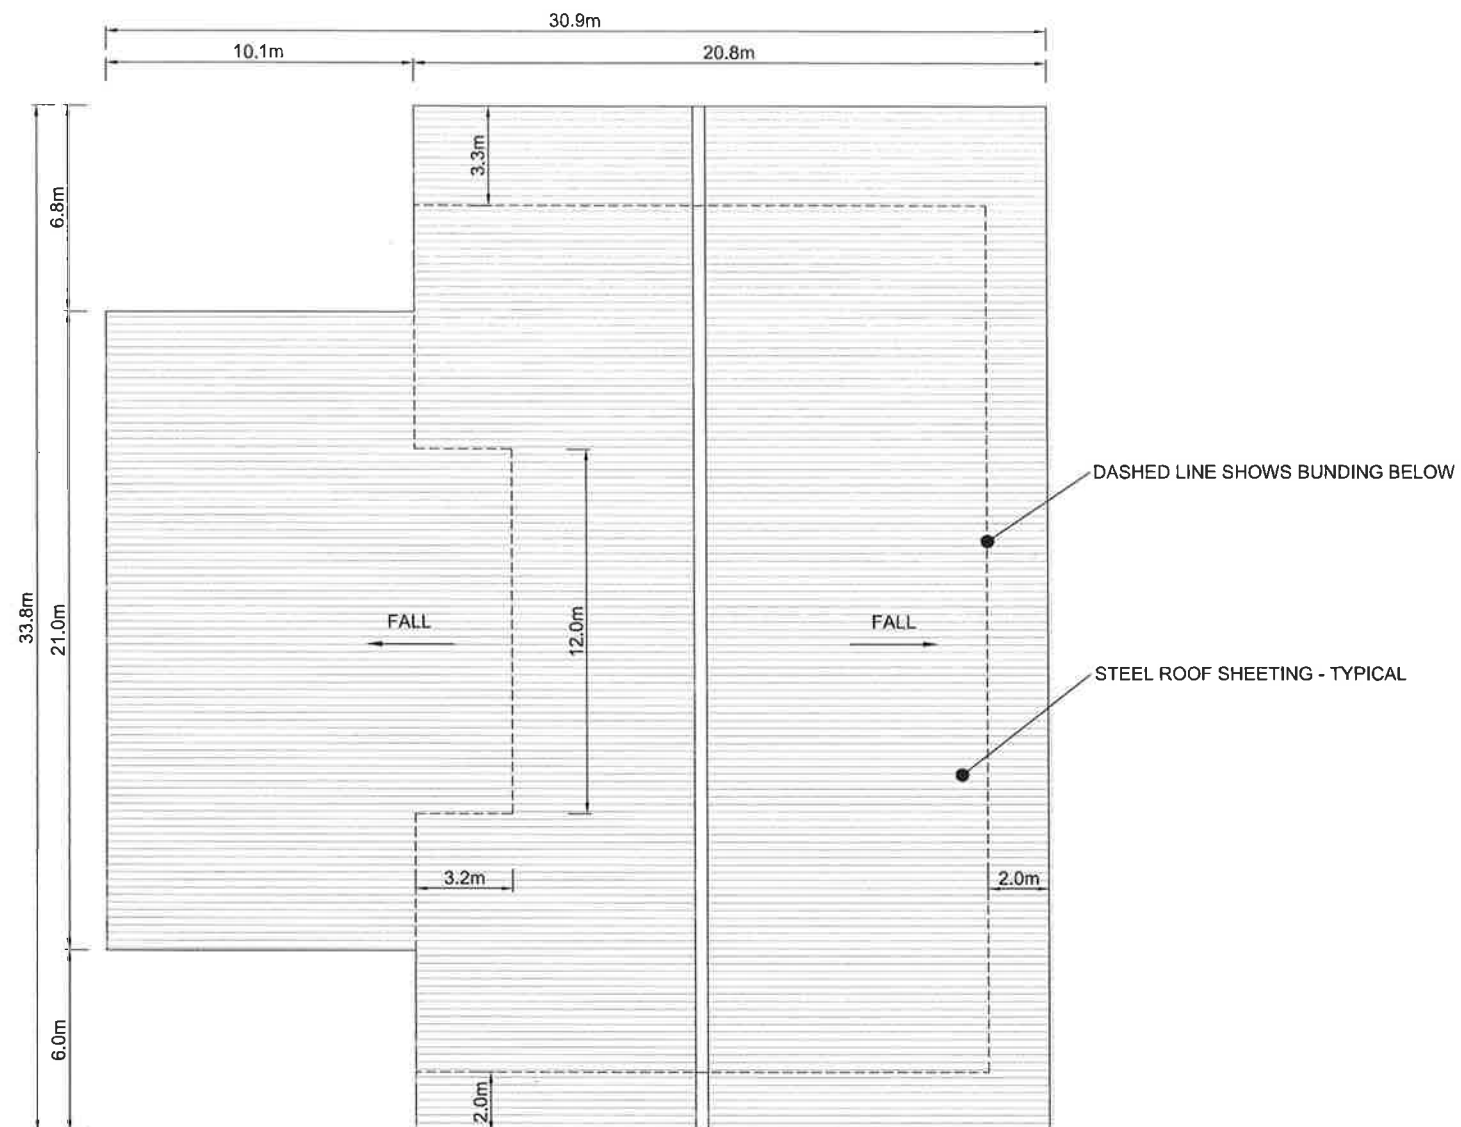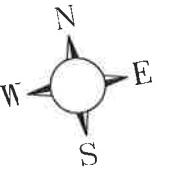

NOTE:
THIS PLAN IS TO BE READ IN CONJUNCTION
WITH STRUCTURAL AND ARCHITECTURAL
PLANS PREPARED BY OTHERS.

SCALE 1:250 (A3)
1.25 0 2.5 5m

REVISIONS					PLOT FILE	RI456-D0-Base.dwg	DATE	TECHNICALLY APPROVED:	 DUGGAN & HEDE PTY LTD ACN 077 618 663 Professional Engineers, Planners and Environmental Consultants PO Box 496 Clayfield Qld 4011 Telephone (07) 3357 3666 Facsimile (07) 3857 6233 e_mail dh@dhenv.com.au	JJ RICHARDS & SONS PTY LTD			SCALE	AS SHOWN	
					DESIGN	R.D.	11/15			LIQUID WASTE FACILITY & DEPOT			SHEET	01 of	
					DRAWN	S.M.	11/15			14 RAYBEN ST, GLEN DENNING			DRG No.	REVISION	A
	A	S.M.	11/2016	TANK MODIFICATIONS	DES. CHK.					OIL STORAGE ROOF STRUCTURE - ROOF PLAN				RI456-D0-23	
	No.	BY	DATE	DESCRIPTION	DWG. CHK.										



NSW GOVERNMENT
Planning


Issued under the Environmental Planning and Assessment Act 1979

Approved Application No.....SSD6767.....


granted on the 11 January 2017

Signed.....*[Signature]*.....

Sheet No.....11.....of.....19.....

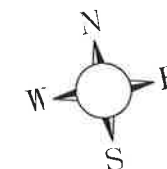

20kL
NON-COMPLIANT
PRODUCT TANK

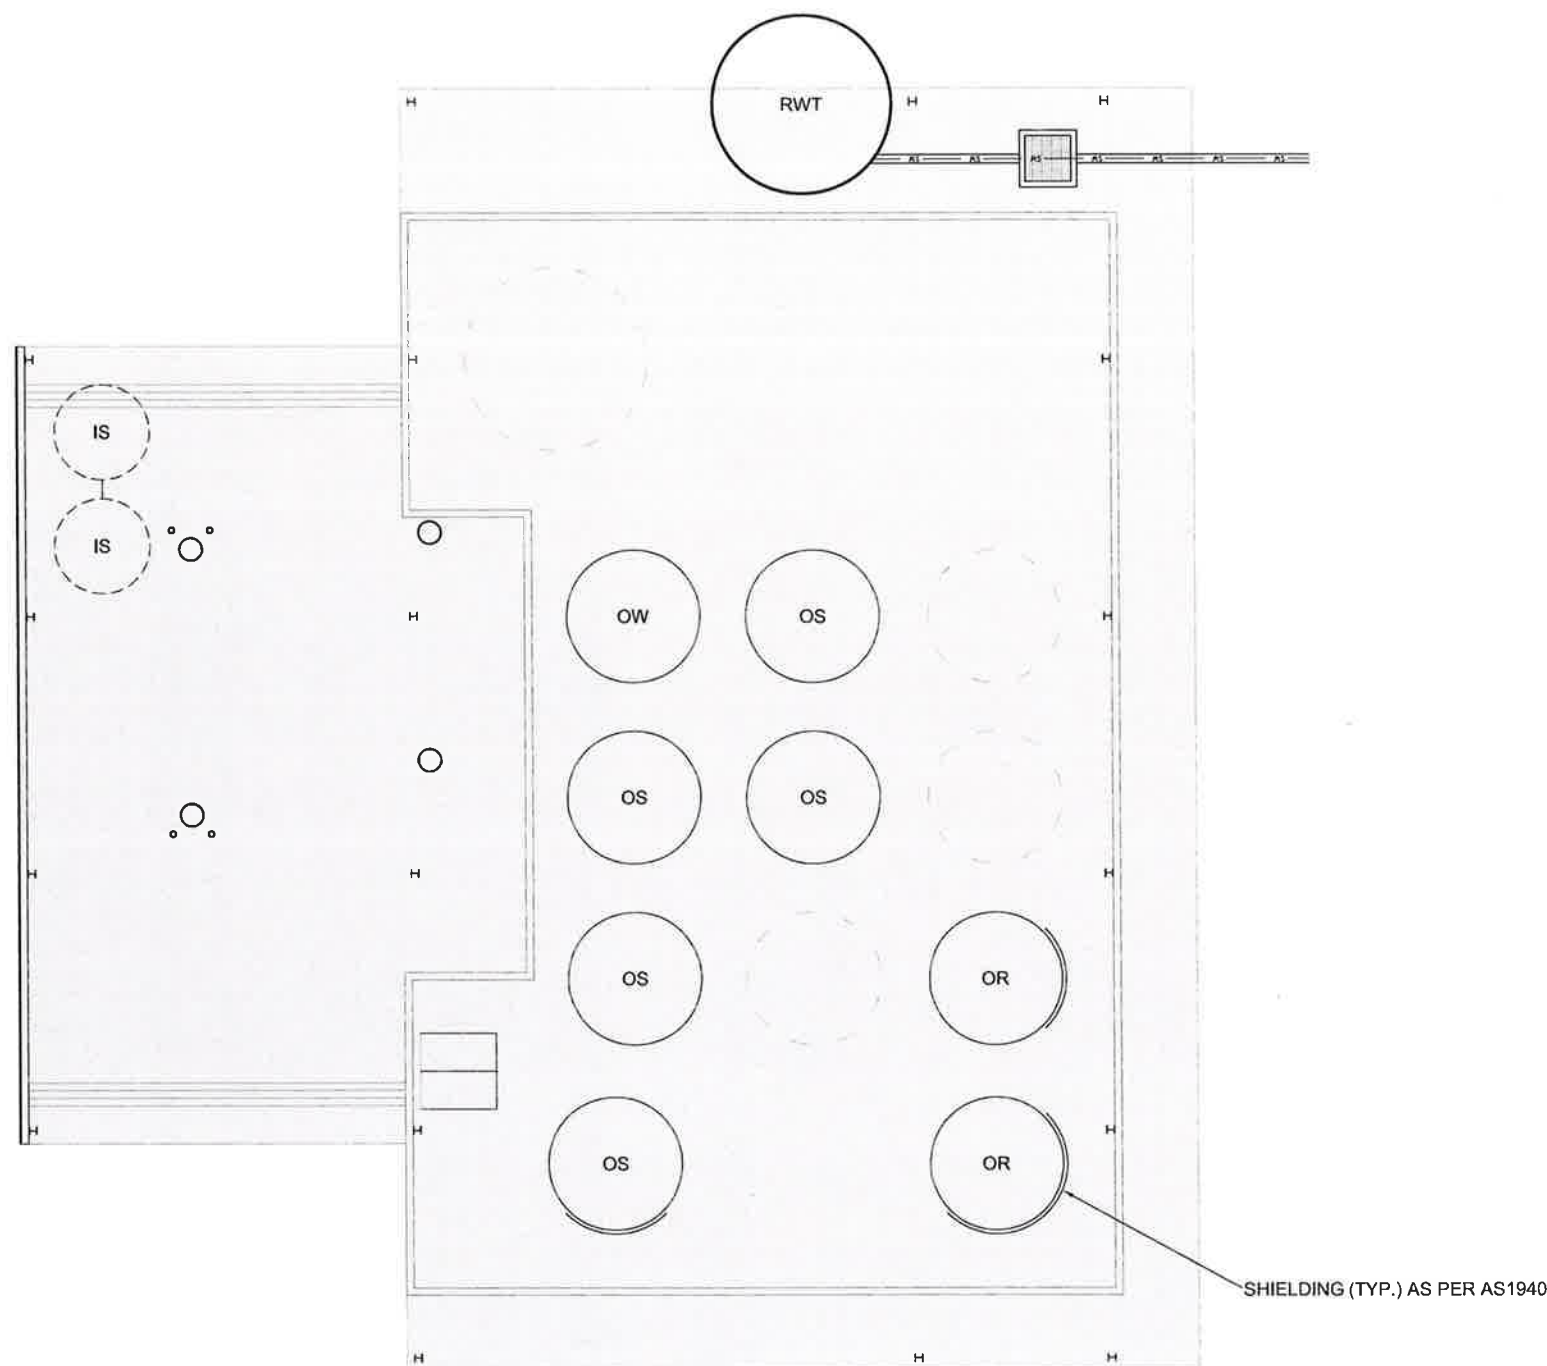

LEGEND

RWT	RAIN WATER TANK
IS	INGROUND SUMP
IOW	INDUSTRIAL OILY WATER TANK
OR	USED OIL RECEIVAL TANK
OS	USED OIL STORAGE TANK
OW	OILY WATER TANK
DAF	DISSOLVED AIR FLOTATION UNIT
GR	GREASE TRAP RECEIVAL TANK
GP	GREASE TRAP PROCESS TANK
GW	GREASE TRAP PROCESS WATER TANK
L	LIME TANK
S	SLUDGE TANK
FW	FOOD WASTE TANK

NOTE:
TANK SIZE & LAYOUT SUBJECT TO FINAL DESIGN

SCALE 1 0 1 2 3 4 5m 1:200(A3)

REVISIONS					PLOT FILE	RM56-D0-Base.dwg	DATE	TECHNICALLY APPROVED:	 DUGGAN & HEDE PTY LTD ACN 077 618 653 Professional Engineers, Planners and Environmental Consultants PO Box 496 Clayfield Qld 4011 Telephone (07) 3357 3666 Facsimile (07) 3857 6233 e_mail dh@dhenv.com.au	JJ RICHARDS & SONS PTY LTD			SCALE	AS SHOWN
					DESIGN	R.D.	11/15			LIQUID WASTE FACILITY & DEPOT			SHEET	01 of
					DRAWN	S.M.	11/15			14 RAYBEN ST, GLENDENNING			DRG No.	REVISION A
	A	S.M.	11/2016	TANK MODIFICATIONS	DES. CHK.					OIL STORAGE TANK FARM - INITIAL				RI456-D0-24
	No.	BY	DATE	DESCRIPTION	DWG. CHK.									



NSW GOVERNMENT
Planning


Issued under the Environmental Planning and Assessment Act 1979

Approved Application No. SSD 6767


granted on the 11 January 2017

Signed Im But

Sheet No. 12 of 19

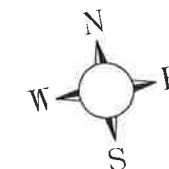

20kL
NON-COMPLIANT
PRODUCT TANK

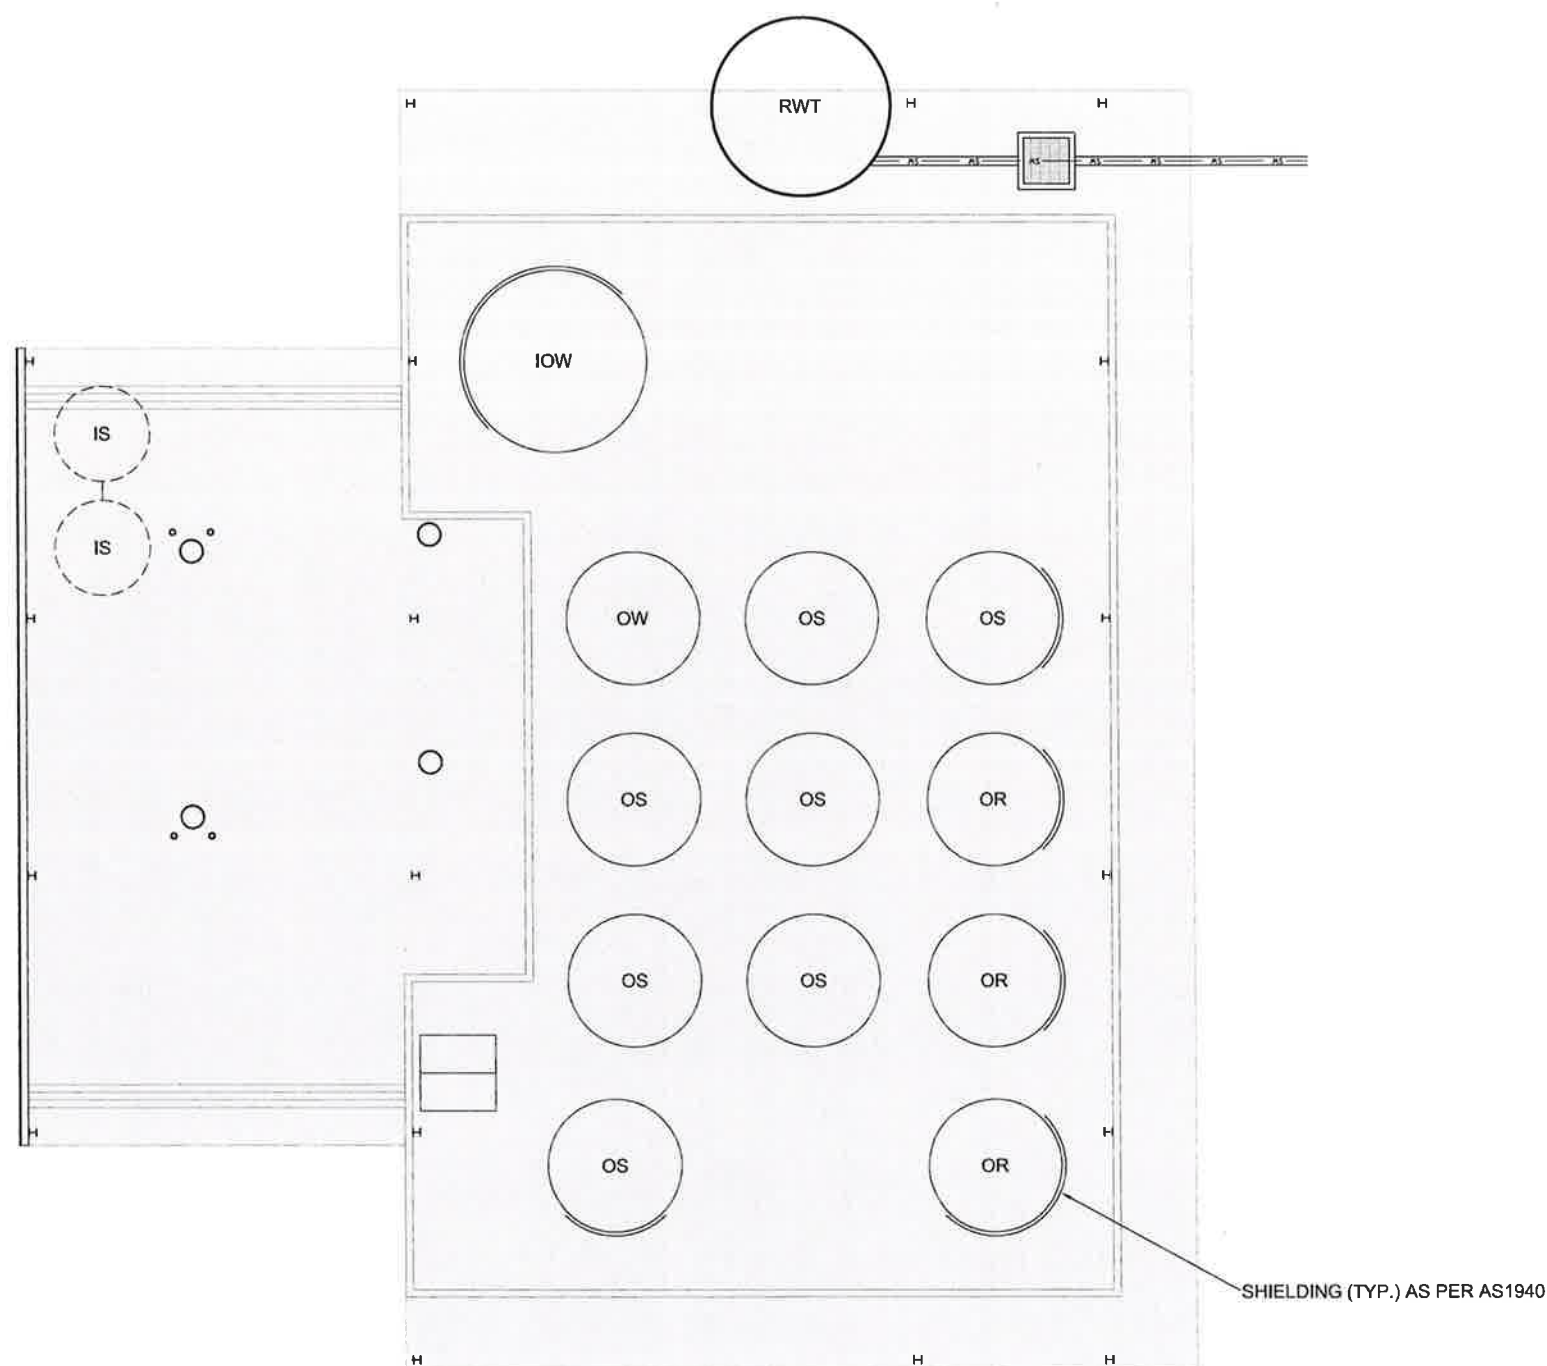


LEGEND

RWT	RAIN WATER TANK
IS	INGROUND SUMP
IOW	INDUSTRIAL OILY WATER TANK
OR	USED OIL RECEIVAL TANK
OS	USED OIL STORAGE TANK
OW	OILY WATER TANK
DAF	DISSOLVED AIR FLOTATION UNIT
GR	GREASE TRAP RECEIVAL TANK
GP	GREASE TRAP PROCESS TANK
GW	GREASE TRAP PROCESS WATER TANK
L	LIME TANK
S	SLUDGE TANK
FW	FOOD WASTE TANK


NOTE:
TANK SIZE & LAYOUT SUBJECT TO FINAL DESIGN

SCALE 1 0 1 2 3 4 5m 1:200(A3)


REVISIONS					PLOT FILE	RI456-DO-Base.dwg	DATE	TECHNICALLY APPROVED:	 DUGGAN & HEDE PTY LTD ACN 077 618 663 Professional Engineers, Planners and Environmental Consultants PO Box 496 Clayfield Qld 4011 Telephone (07) 3357 3666 Facsimile (07) 3857 6233 e_mail dh@dhenv.com.au	JJ RICHARDS & SONS PTY LTD			SCALE	AS SHOWN	
					DESIGN	R.D.	11/15	
					DRAWN	S.M.	11/15	
	A	S.M.	11/2016	TANK MODIFICATIONS	DES. CHK.	
	No.	BY	DATE	DESCRIPTION	DWG. CHK.	

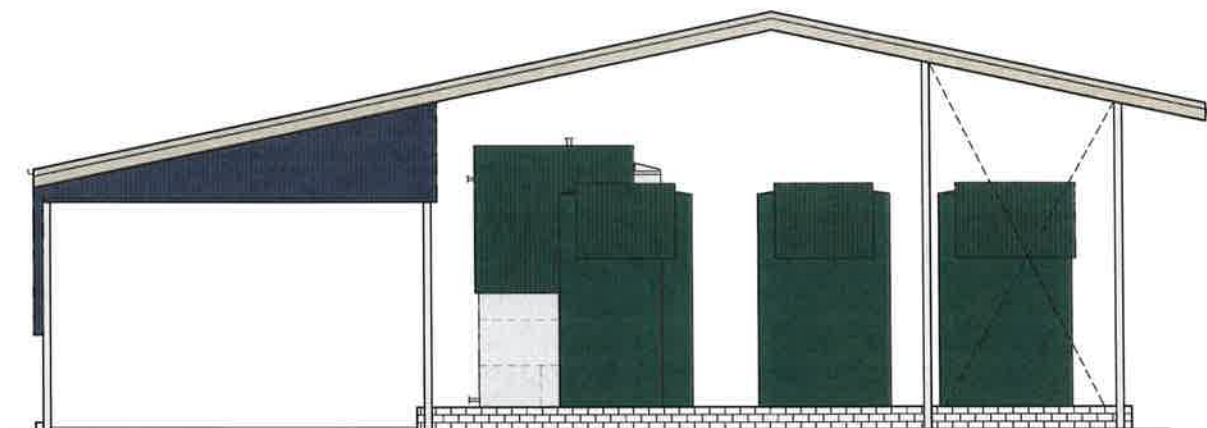


SOUTH ELEVATION
SCALE 1:200

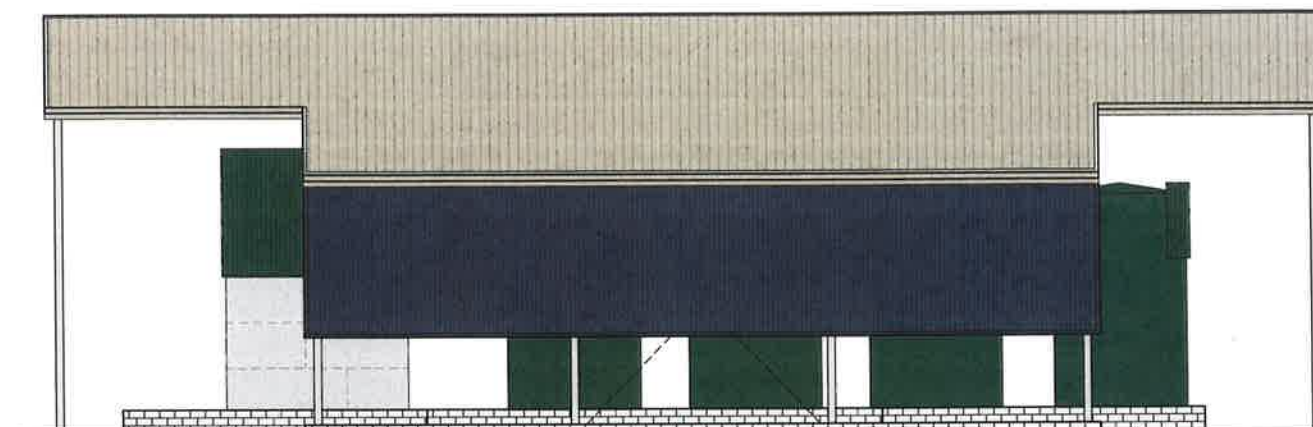

WEST ELEVATION
SCALE 1:200

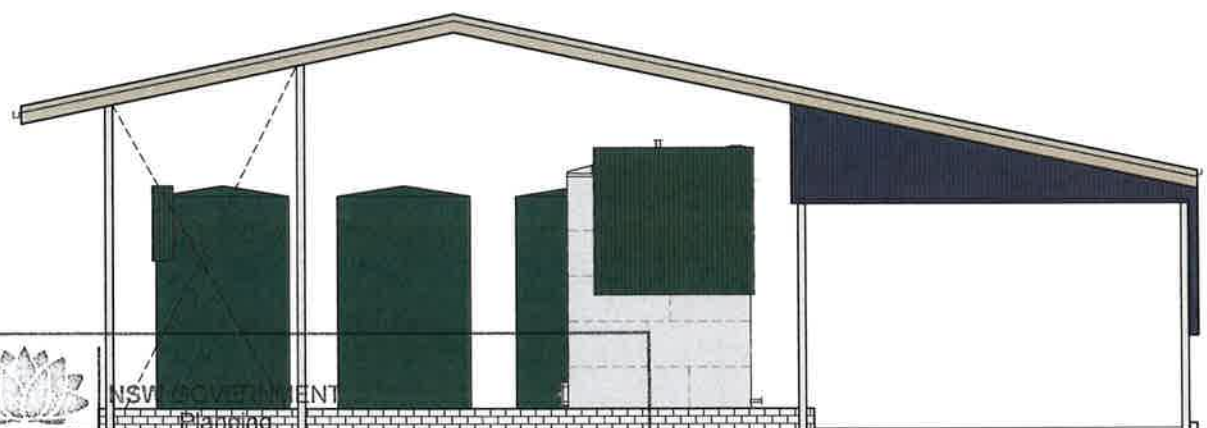

NORTH ELEVATION
SCALE 1:200

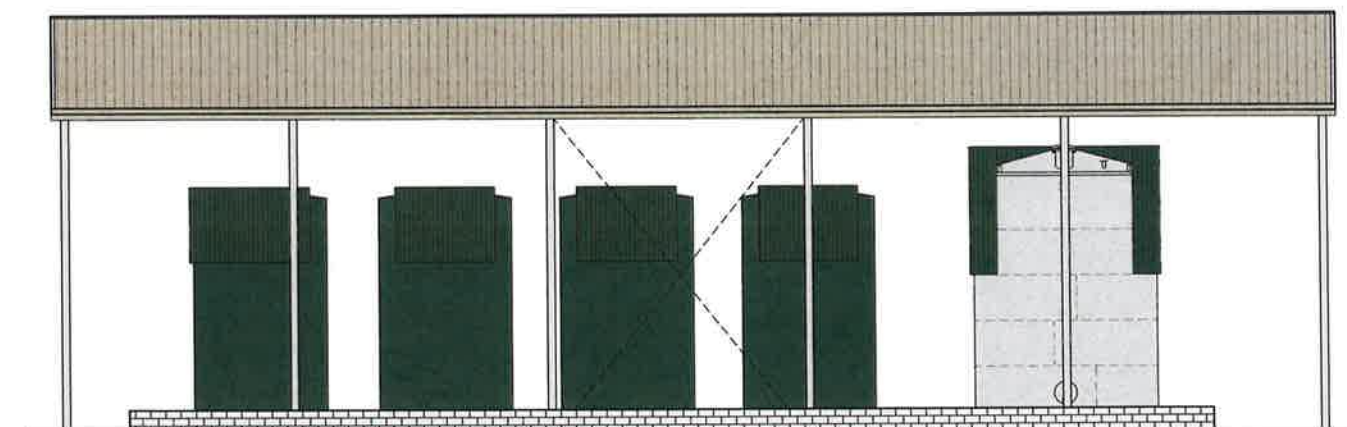

EAST ELEVATION
SCALE 1:200



NSW GOVERNMENT
Planning

Issued under the Environmental Planning and Assessment Act 1979

Approved Application No. 550.6267

granted on the 11 January 2017

Signed [Signature]

Sheet No. 13 of 19

LEGEND - OIL STORAGE ROOF STRUCTURE		
DESCRIPTION	COLOUR	FINISH
ROOF		COLORBOND DUNE TRIMDEK
GUTTERS		COLORBOND DUNE FLAT
WALLS		COLORBOND IRONSTONE TRIMDEK
120KL TANKS		STAINLESS STEEL NATURAL
OTHER TANKS		JJ RICHARDS GREEN FLAT
SPLASH GUARDS		JJ RICHARDS GREEN TRIMDEK

SCALE 1 0 1 2 3 4 5m 1:200(A3)

REVISIONS	No.	BY	DATE	DESCRIPTION	DWG. CHK.	TECHNICALLY APPROVED:	DUGGAN & HEDE PTY LTD ACN 077 618 663 Professional Engineers, Planners and Environmental Consultants PO Box 496 Clayfield Qld 4011 Telephone (07) 3357 3666 Facsimile (07) 3857 6233 e_mail dh@dhenv.com.au		JJ RICHARDS & SONS PTY LTD LIQUID WASTE FACILITY & DEPOT 14 RAYBEN ST, GLENDENNING OIL STORAGE ROOF STRUCTURE - COLOURS & EXTERNAL VIEWS		SCALE	AS SHOWN
											SHEET	01 of
	A	S.M.	11/2016	TANK MODIFICATIONS	DES. CHK.						DRG No.	REVISION A
												RI456-D0-26



NSW GOVERNMENT
Planning


Issued under the Environmental Planning and Assessment Act 1979

Approved Application No. SSD 6767

granted on the 11 January 2017

Signed [Signature]

Sheet No. 14 of 19

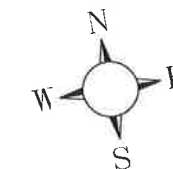

DRAINAGE RESERVE

100°02'20"

89.96

DRAINAGE EASEMENT

LOT 123
DP870988

PAVEMENT CATCHMENT

ROOF CATCHMENT B

ROOF CATCHMENT C

ROOF CATCHMENT A

298°48'50"
ARC 11.47

316°47'50"
ARC 0.515

78.905
280°02'10"

RAYBEN STREET

LEGEND

- FLOW DIRECTION ARROW
- DIRTY WATER CATCHMENT BOUNDARY

SCALE 2 0 2 4 6 8 10m 1:400(A3)

REVISIONS	No.	BY	DATE	DESCRIPTION	PLOT FILE	DESIGN	DRAWN	DES. CHK.	DWG. CHK.	DATE
					RI456-D0-Base.dwg	R.D.	S.M.			11/15
A	S.M.	11/2016		TANK MODIFICATIONS						

TECHNICALLY APPROVED:



DUGGAN & HEDE PTY LTD

ACN 077 618 663
Professional Engineers, Planners and Environmental Consultants
PO Box 496 Clayfield Qld 4011
Telephone (07) 3357 3666
Facsimile (07) 3857 6233
e-mail dh@dhenv.com.au



JJ RICHARDS & SONS PTY LTD

LIQUID WASTE FACILITY & DEPOT
14 RAYBEN ST, GLENDENNING
EROSION AND SEDIMENT CONTROL PLAN

SCALE AS SHOWN

SHEET 01 of

REVISION A
DRG No. RI456-D0-50

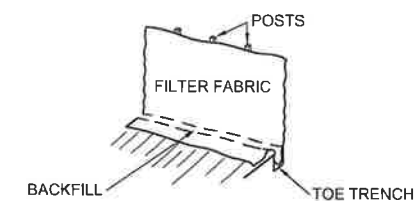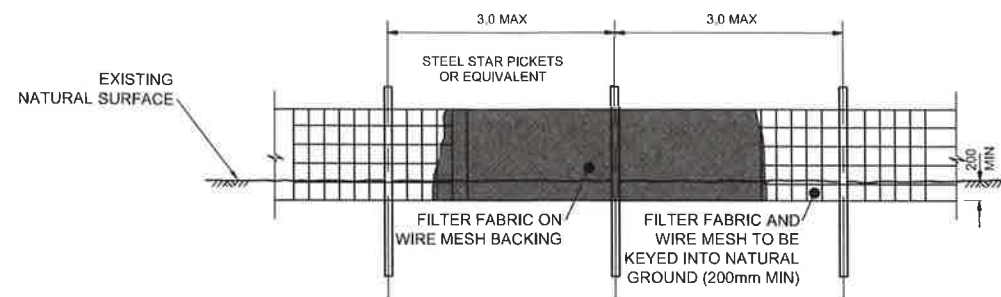

MAINTENANCE PROGRAM FOR SILT FENCES


1. REGULAR INSPECTIONS WILL BE REQUIRED TO CONTROL DAMAGE CAUSE BY ON SITE VEHICLES OR MOVEMENT OF STOCKPILES.
2. INSPECTED AFTER EACH STORM EVENT THAT RESULTS IN RUN-OFF.
3. REMOVE EXCESS SEDIMENT DEPOSITS.
4. INVESTIGATE THE SOURCE OF ANY EXCESSIVE SEDIMENT. (REFER B.C.C. EBMP GROUP 5 FIG.5.6).

NOTE : SILT MANAGEMENT

SILT FENCES ARE TO BE EMPLOYED WHERE CONDITIONS DURING CONSTRUCTION REQUIRE THE CONTROL OF ANY POSSIBLE SILT MOVEMENT ON THE SITE AS DIRECTED BY THE SUPERVISOR.



TYPICAL SEDIMENT FENCE DETAIL

NTS

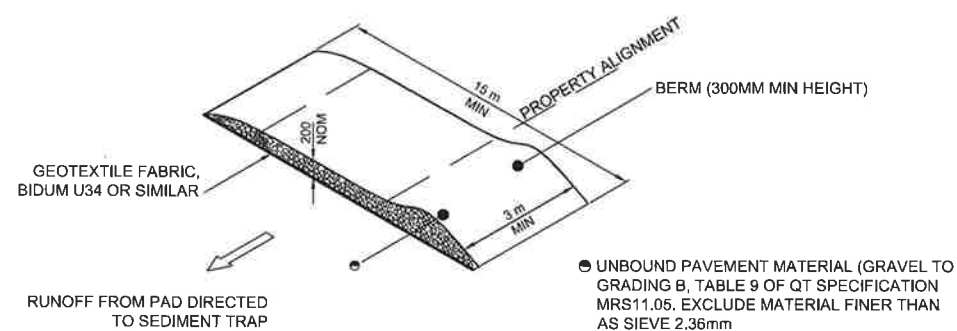

VEHICLE SHAKEDOWN


NTS

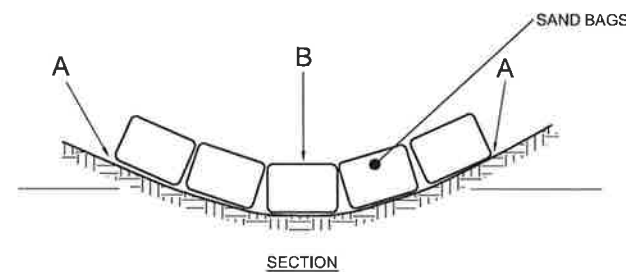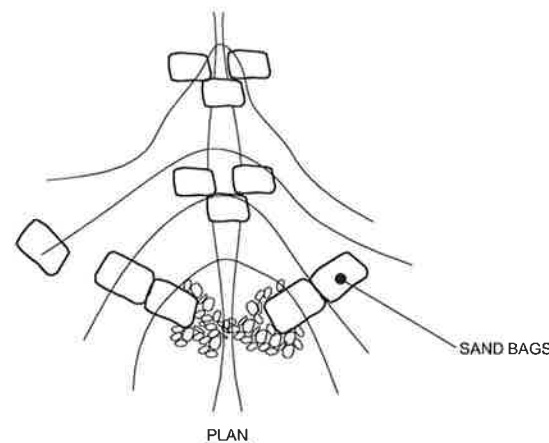

'A' TO BE HIGHER THAN 'B' TO PREVENT SEDIMENT BYPASS


CHECK DAM DETAIL

NTS

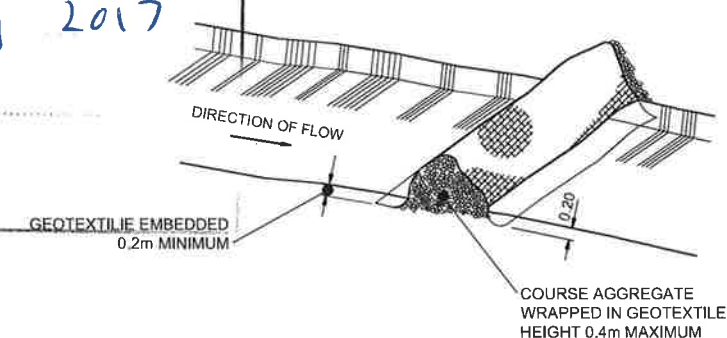

TYPICAL SECTION ROCK CHECK DAM

NTS

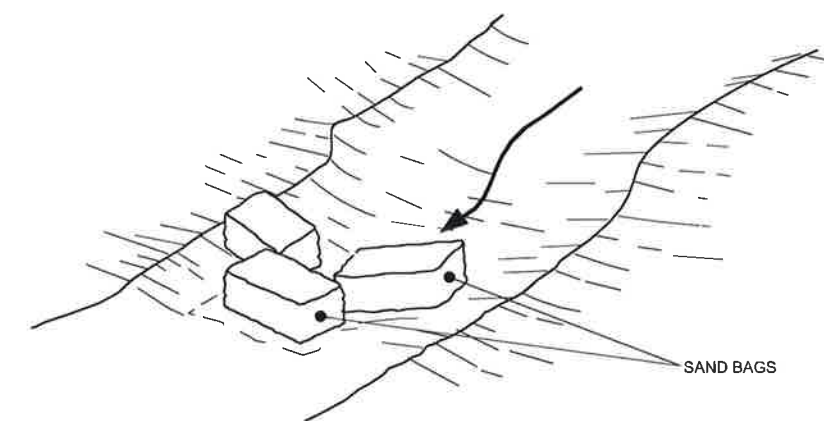

SAND BAG OPEN DRAIN DETAIL

NTS

Issued under the Environment Protection and Assessment Act 1979

Approved Application: SSD 6767.....

granted on the 11 January 2017

Signed: [Signature]

Sheet No. 15 of 19

REVISIONS					PLOT FILE	RH456-D0-01a.dwg	DATE	TECHNICALLY APPROVED:	 DUGGAN & HEDE PTY LTD ACN 077 618 663 Professional Engineers, Planners and Environmental Consultants PO Box 496 Clayfield Qld 4011 Telephone (07) 3357 3666 Facsimile (07) 3857 6233 e_mail dh@dhenv.com.au	JJ RICHARDS & SONS PTY LTD			SCALE	AS SHOWN
					DESIGN	R.D.	11/15			LIQUID WASTE FACILITY & DEPOT			SHEET	01 of
					DRAWN	S.M.	11/15			14 RAYBEN ST, GLENDENNING			DRG No.	REVISION
					DES. CHK.					EROSION AND SEDIMENT CONTROL DETAILS				
	No.	BY	DATE	DESCRIPTION	DWG. CHK.									

NOT FOR TENDER
NOT FOR CONSTRUCTION

0 2 4 6 8 10 12m
1 : 200

THE INTELLECTUAL PROPERTY CONTAINED IN THIS
DRAWING REMAINS THE PROPERTY OF BUILDING
SERVICES DESIGN PTY LTD UNTIL SUCH TIME
PAYMENT IN FULL HAS BEEN RECEIVED.
© THIS DRAWING CANNOT BE USED WITHOUT THE
EXPRESS PERMISSION OF BUILDING SERVICES DESIGN
PTY LTD

No	Date	Revision	Approved
A	11.02.16	ORIGINAL ISSUE	

LEGEND

-  96W LED FT FLOOD BUILDING MOUNTED WITH 15° TILT THORN AREA FLOOD
-  37W LED STREET LIGHT ON 500mm WALL BRACKET SYLVANIA STREET LED
-  25W LED STREET LIGHT ON 5m POLE SYLVANIA STREET LED



**Building
Services
Design**
Pty Ltd

P.O. Box 296,
Arana Hills QLD 4054
Telephone: (07) 3056 0230
Facsimile: (07) 3041 0249
Email: info@bsdpl.com.au
ABN 48 139 403 846

CLIENT:

JJ RICHARDS & SONS

ARCHITECT:

DUGGEN & HEDE
PO BOX 496
CLAYFIELD QLD 4011
Telephone: (07) 3357 3666
Facsimile: (07) 3857 6233

PROJECT:

**LIQUID WASTE FACILITY
AND DEPOT
14 RAYBEN ST
GLENDEENING**

DRAWING:

**ELECTRICAL SERVICES
AREA LIGHTING PLAN**

CHECKED: DATE: APPROVED FOR ISSUE: DATE:

DESIGNED BY: LF DRAWN BY: LW SCALE: 1:200 @ A1

PROJECT No: 16027

DRAWING No: SKE01 of ISSUE: A



NSW GOVERNMENT
Planning


Issued under the Environmental Planning and Assessment Act 1979

Approved Application No. SSD 6767

granted on the 11 January 2017

Signed lm Rt

Sheet No. 17 of 19

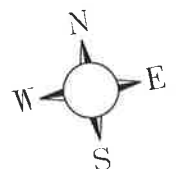

DRAINAGE RESERVE

100°02'20"

DRAINAGE EASEMENT

LOT 123
DP870988

20kL
NON-COMPLIANT
PRODUCT TANK

GREASE TRAP
AND FOOD WASTE
UNLOADING BAYS

GREASE TRAP
AND FOOD WASTE
TANK FARM

SLUDGE AND
FOOD WASTE
LOADING BAYS

USED OIL
LOADING &
UNLOADING BAYS

USED OIL
TANK
FARM

DP957209

DP802117

WASTE BIN STORAGE AREA


EXISTING OFFICE

298°48'50"
ARC 11.47
316°47'50"
ARC 0.515

RAYBEN STREET

SCALE 2 0 2 4 6 8 10m 1:400(A3)

REVISENS					PLOT FILE	R1456-DO-Base.dwg	DATE	TECHNICALLY APPROVED:	 DUGGAN & HEDE PTY LTD ACN 077 618 663 Professional Engineers, Planners and Environmental Consultants PO Box 496 Clayfield Qld 4011 Telephone (07) 3357 3666 Facsimile (07) 3857 6233 e_mail dh@dhenv.com.au	JJ RICHARDS & SONS PTY LTD			SCALE	AS SHOWN	
					DESIGN	R.D.	11/15			LIQUID WASTE FACILITY & DEPOT			SHEET	01 of	
					DRAWN	S.M.	11/15			14 RAYBEN ST, GLENDENNING			DRG No.	REVISION	A
	A	S.M.	11/2016	TANK MODIFICATIONS	DES. CHK.					WASTE BIN STORAGE AREA				R1456-D0-32	
	No.	BY	DATE	DESCRIPTION	DWG. CHK.										

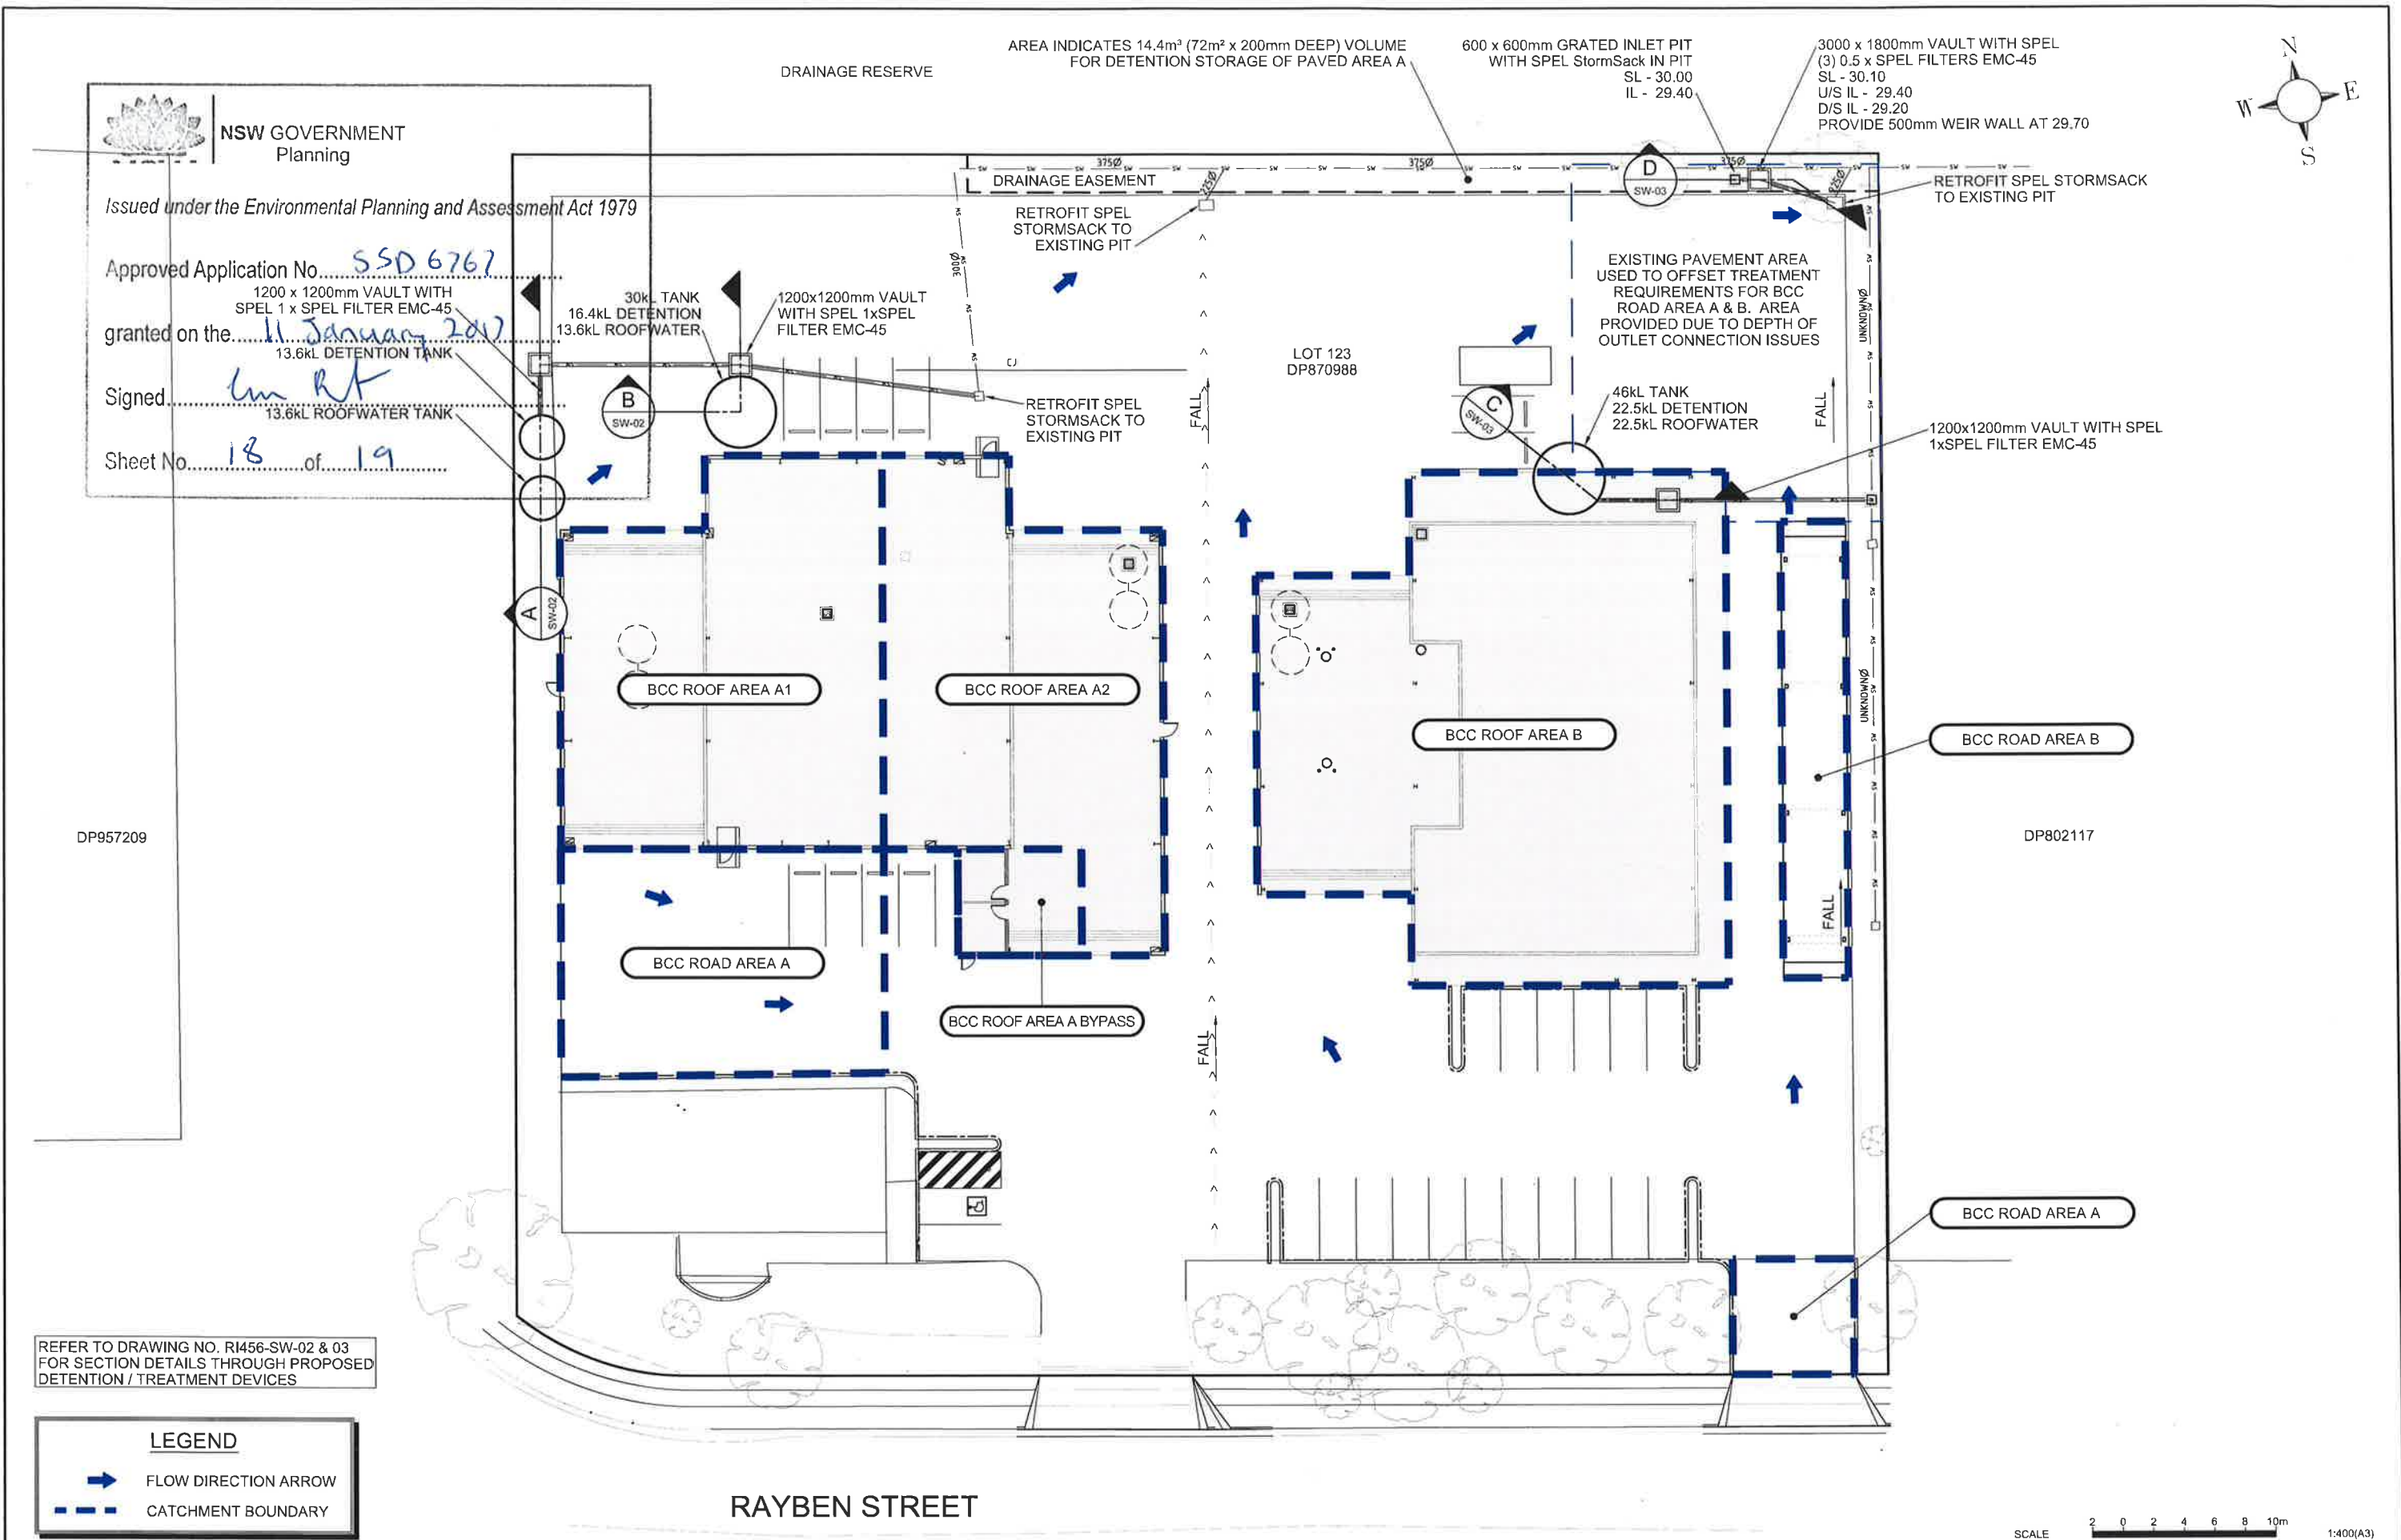

REVISIONS	D	S.M.	11.16	TANK MODIFICATIONS	PLOT FILE	RI56-DO-Base.dwg	DATE	TECHNICALLY APPROVED:	 DUGGAN & HEDE PTY LTD ACN 077 618 663 Professional Engineers, Planners and Environmental Consultants PO Box 496 Clayfield Qld 4011 Telephone (07) 3357 3666 Facsimile (07) 3857 6233 e_mail dh@dhenv.com.au	JJ RICHARDS & SONS PTY LTD		SCALE	AS SHOWN
	C	N.B.	09.16	STORMSACK TO EXISTING PITS	DESIGN	R.D.	11/15			WASTE MANAGEMENT FACILITY & DEPOT		SHEET	01 of
	B	N.B.	02.16	APPROVAL	DRAWN	S.M.	11/15			14 RAYBEN ST, GLENDENNING		DRG No.	REVISION D
	A	N.B.	12.15	REVISED DEVICES	DES. CHK.					STORMWATER QUALITY MANAGEMENT STRATEGY			RI456-SW-01
	No.	BY	DATE	DESCRIPTION	DWG. CHK.								