



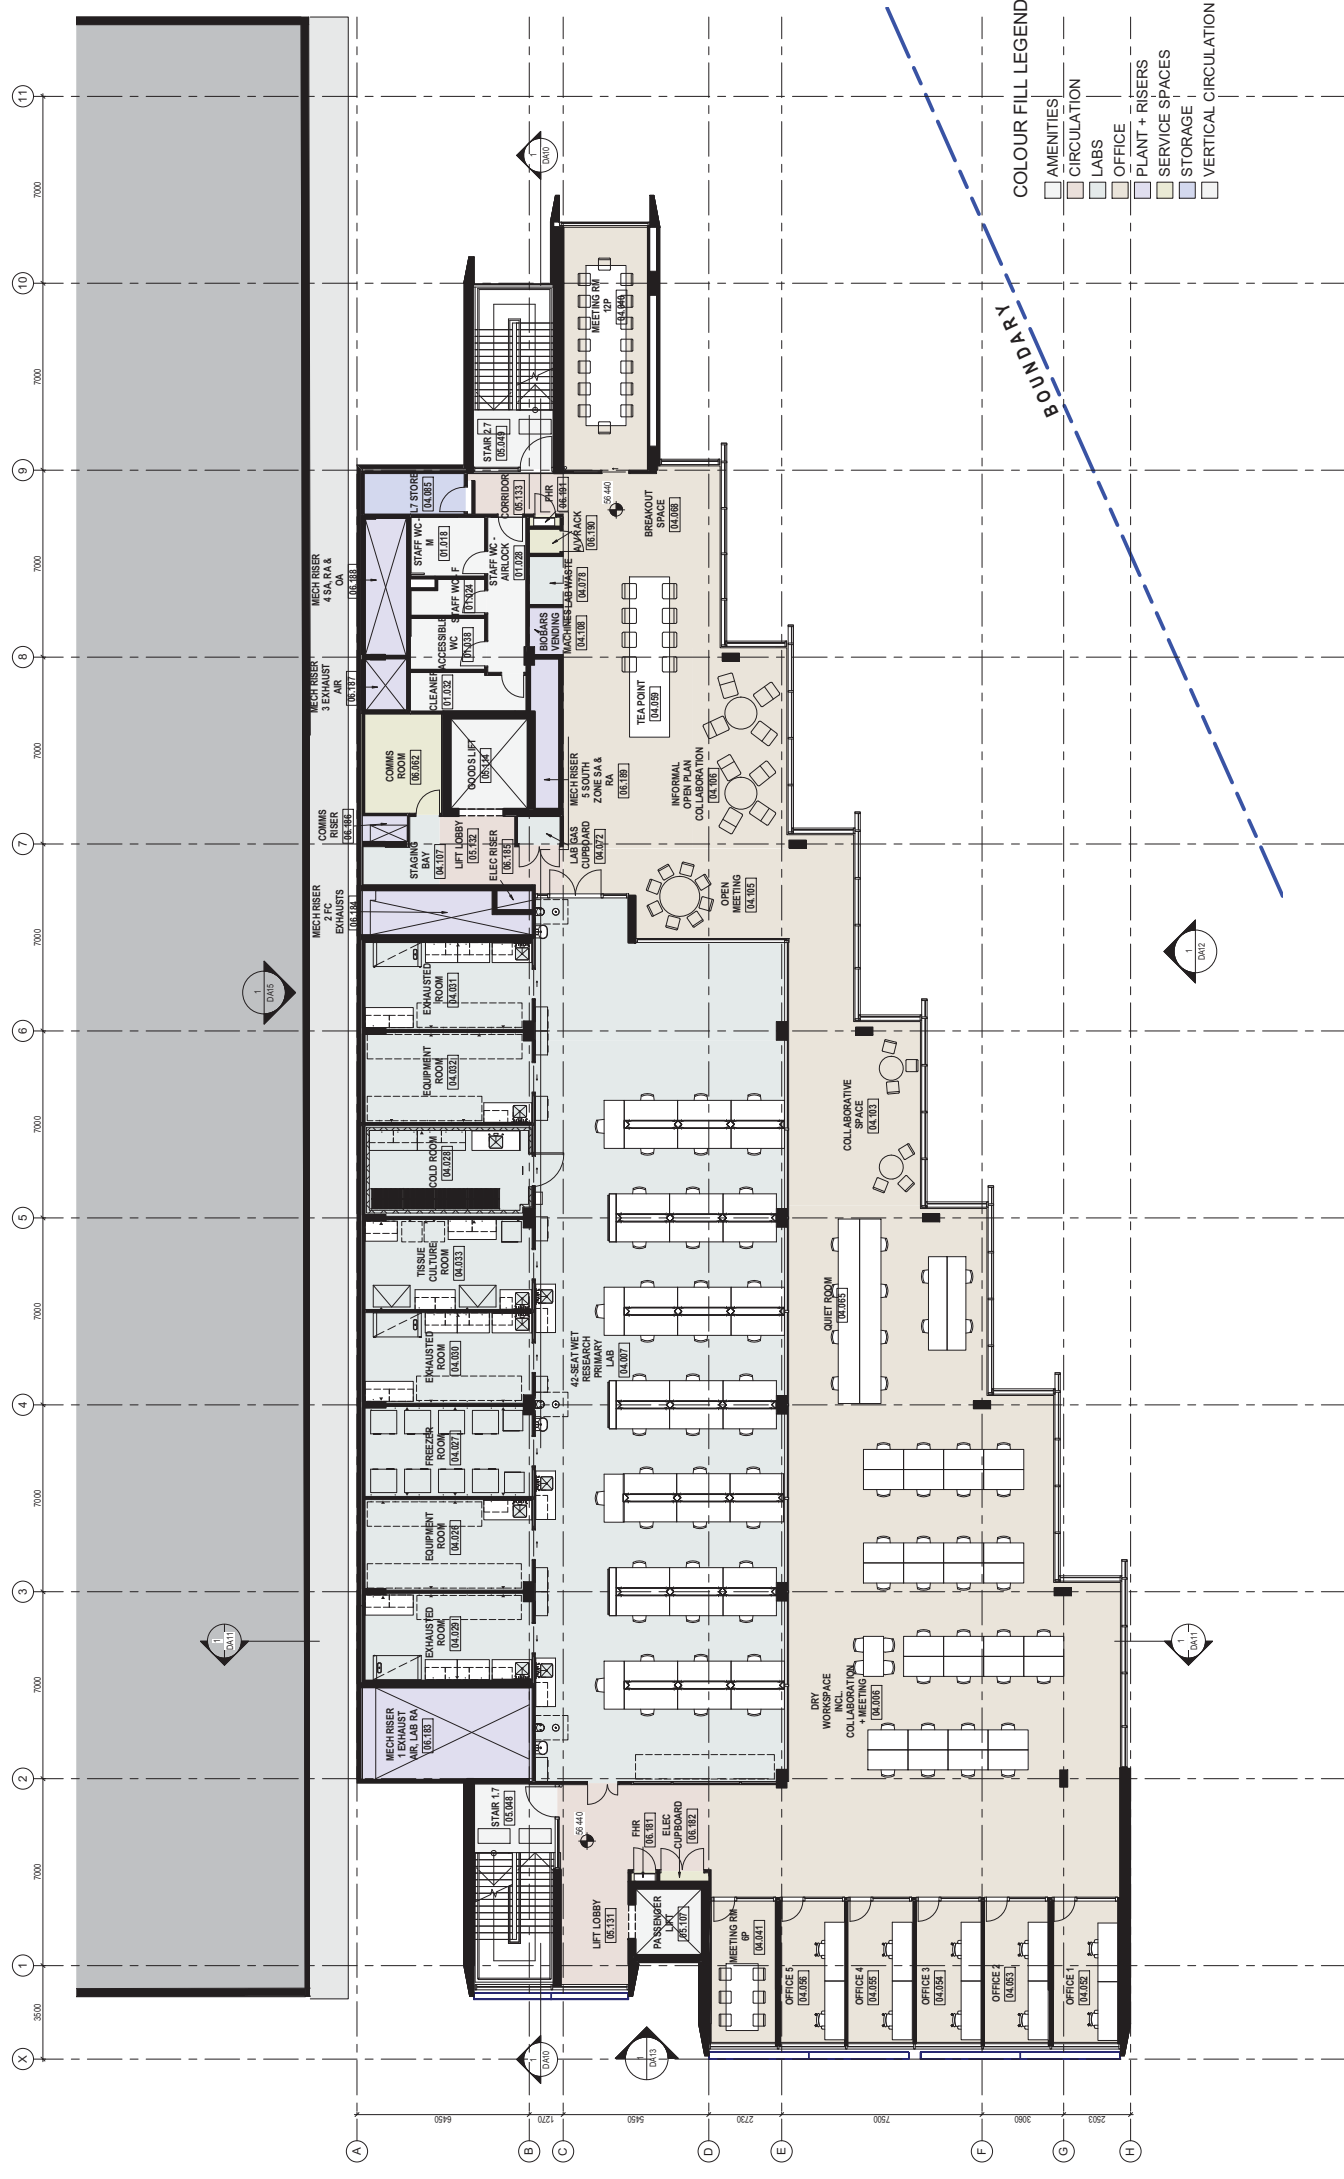


[illegible]

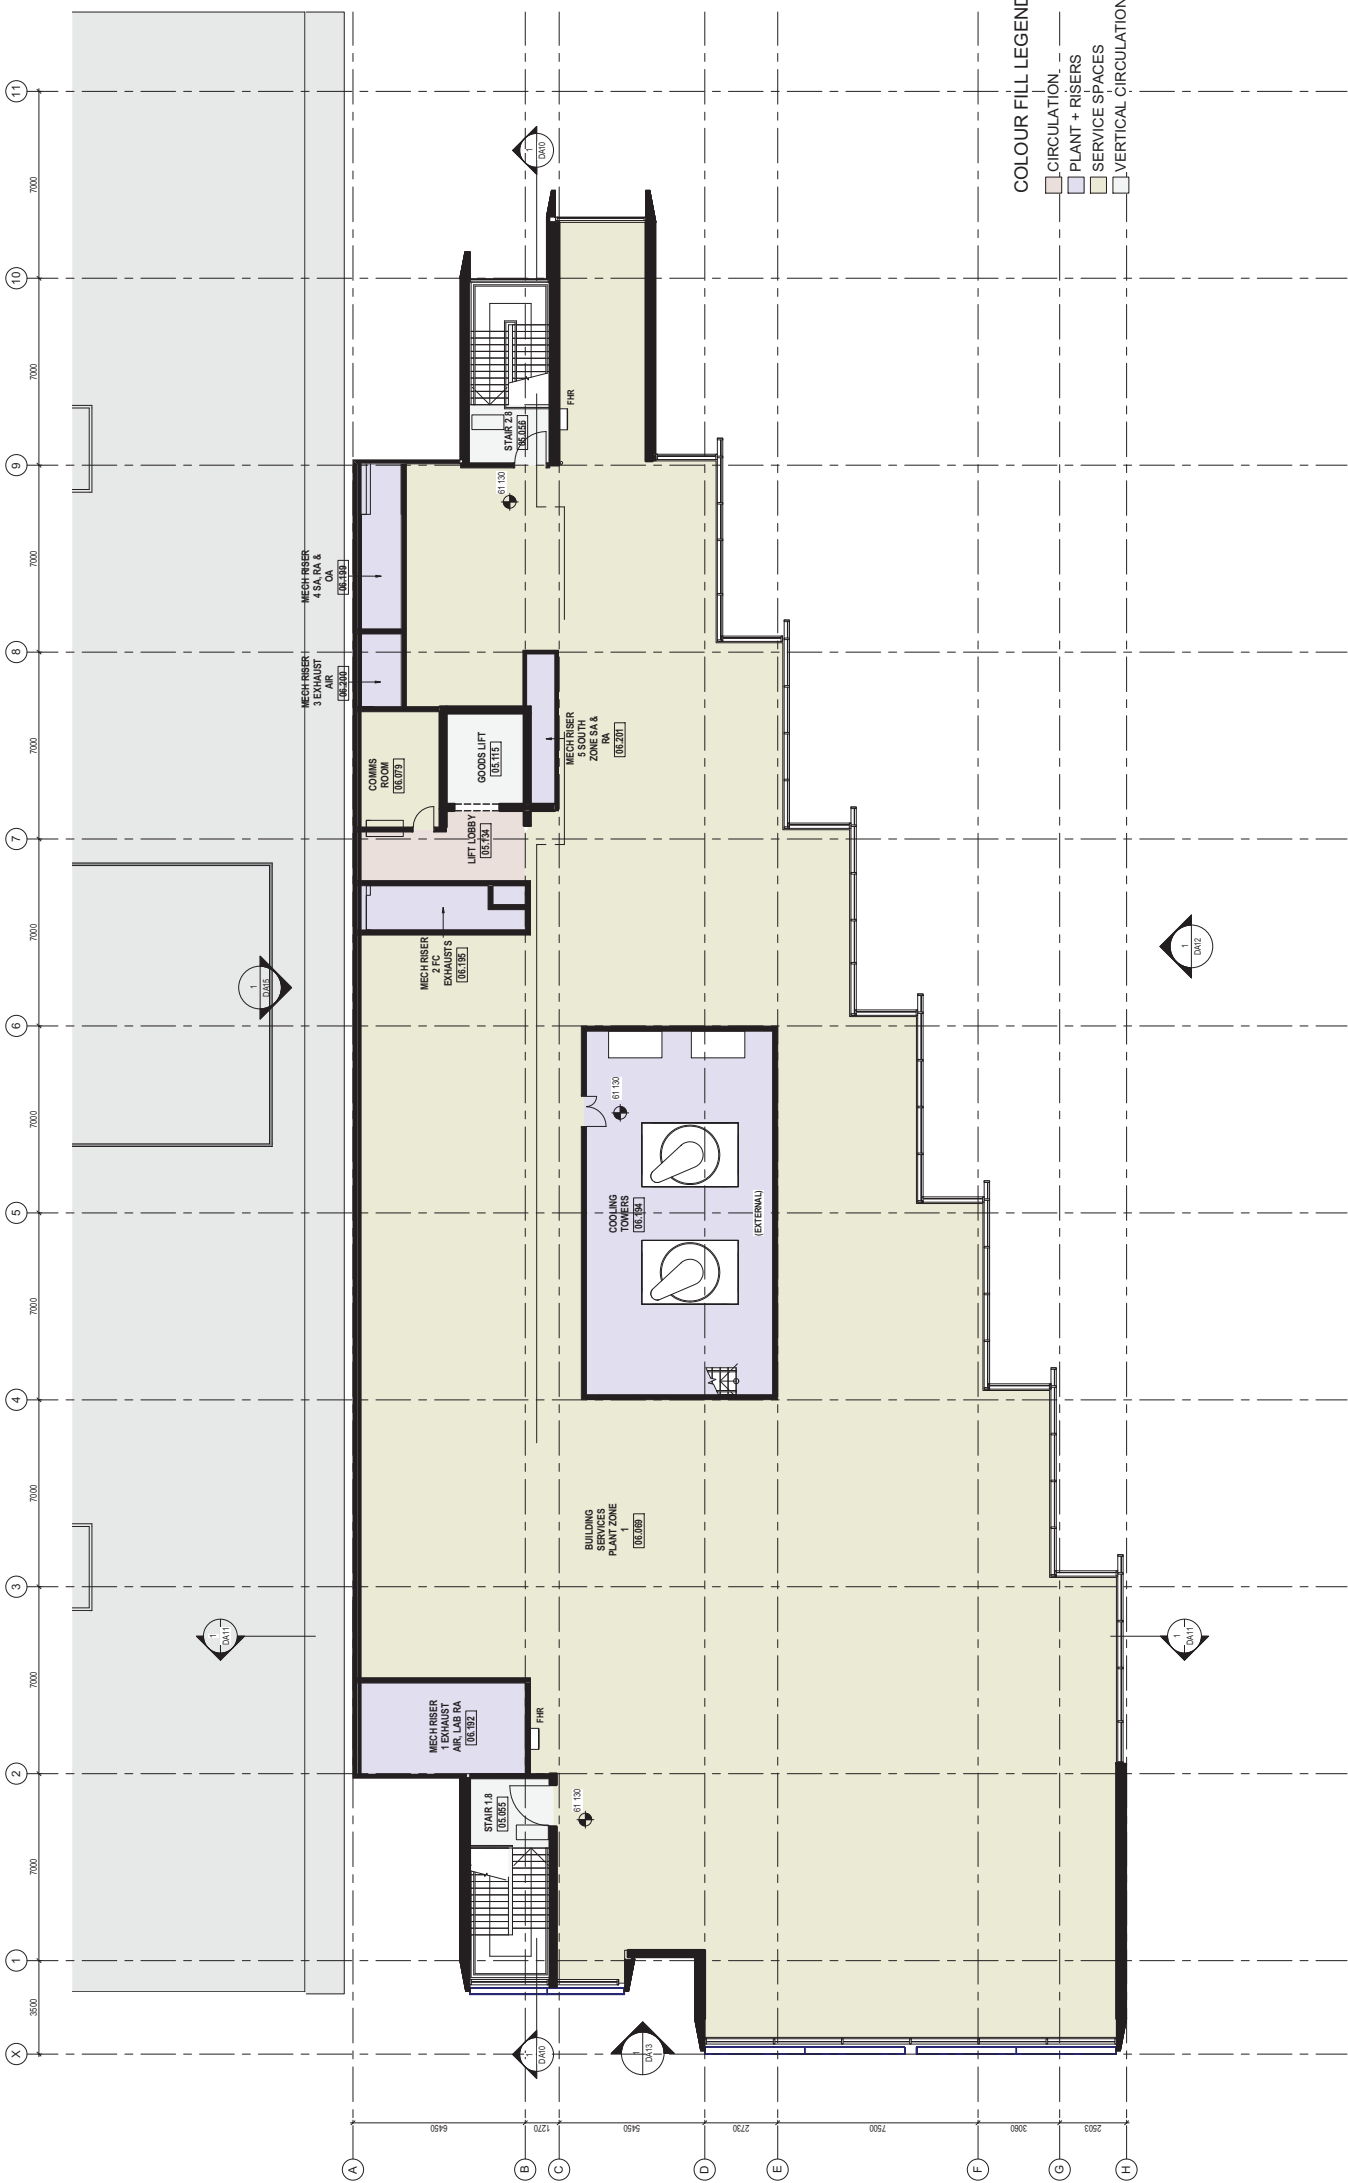

COLOUR FILL LEGEND

- CIRCULATION
- PLANT + RISERS
- SERVICE SPACES
- VERTICAL CIRCULATION

PROJECT	LEES1 BUILDING (F07) THE UNIVERSITY OF SYDNEY CITY ROAD, CAMPERDOWN	DRAWING TITLE	PLAN LEVEL 08	SCALE	DATE
				1:100 @ A1	17.03.2016
ARCHITECTS	RICE DAUBNEY	CLIENT	CONSULTANT	CONTRACT NUMBER	ISSUE
				DA08	F
NOTES				THIS DOCUMENT IS THE PROPERTY OF THE UNIVERSITY OF SYDNEY. IT IS TO BE USED ONLY FOR THE PROJECT AND NOT TO BE REPRODUCED OR TRANSMITTED IN ANY FORM OR BY ANY MEANS, ELECTRONIC OR MECHANICAL, WITHOUT THE WRITTEN PERMISSION OF THE UNIVERSITY OF SYDNEY.	

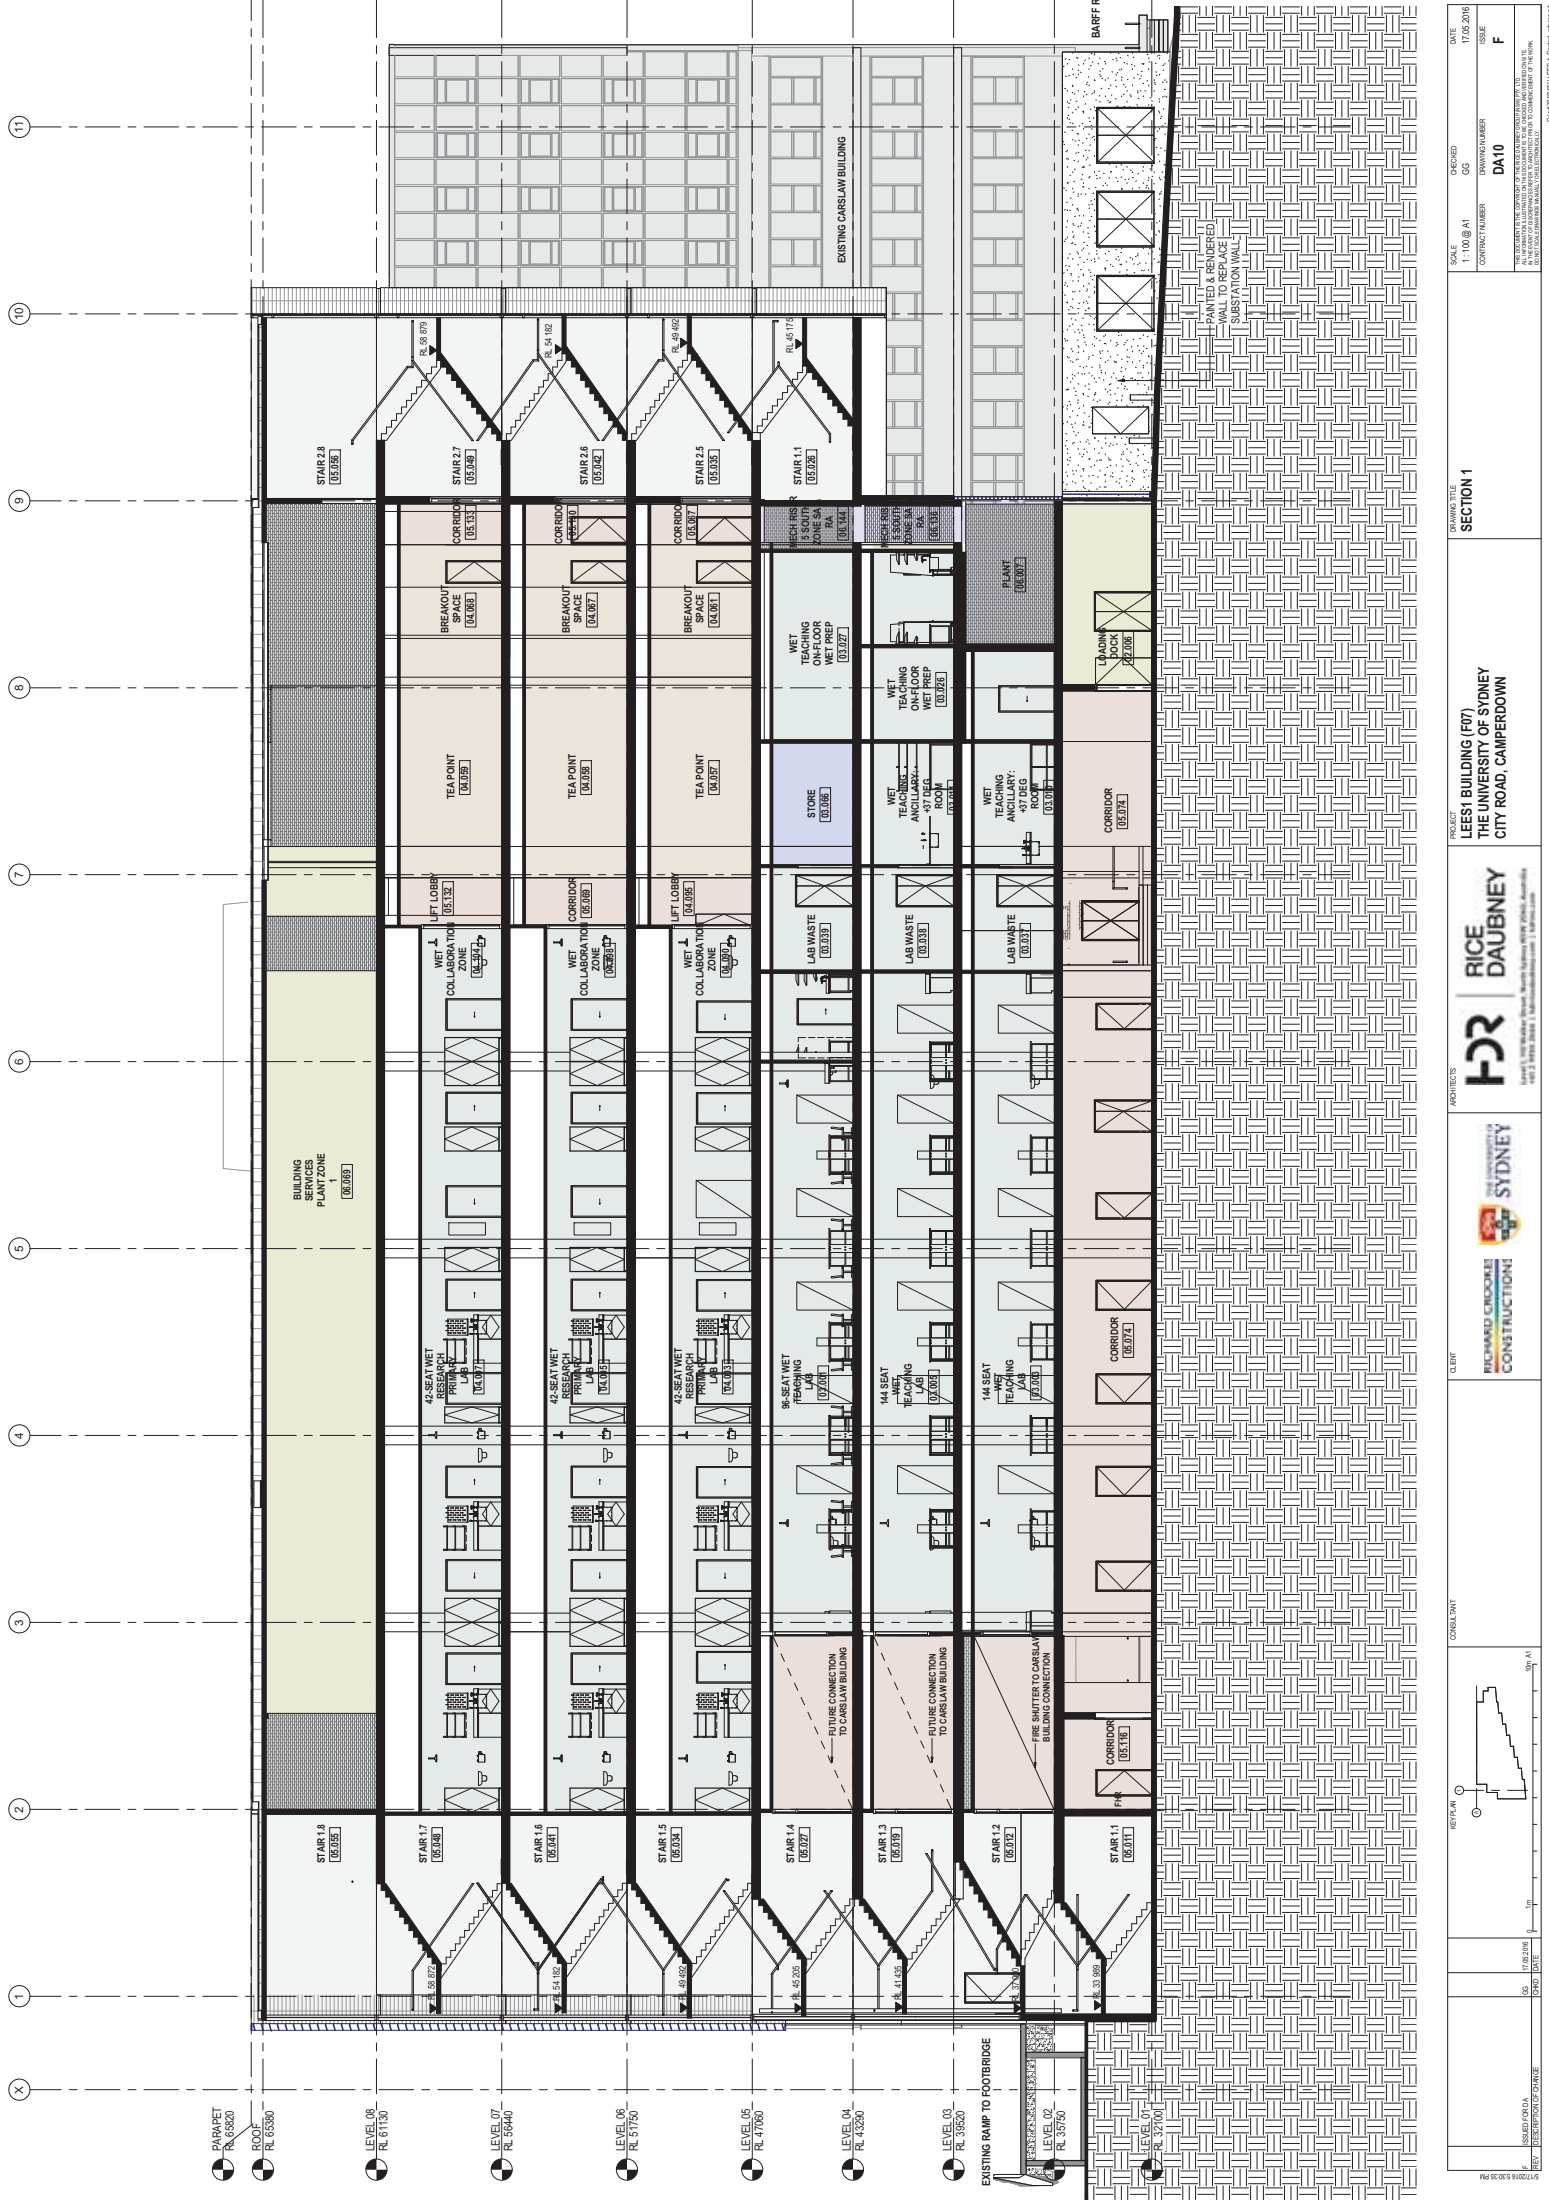

PROJECT

LEES1 BUILDING (F07)
THE UNIVERSITY OF SYDNEY
CITY ROAD, CAMPERDOWN

ARCHITECTS

RICE DAUBNEY
Architects
Level 1, 100/102, Market Street, Sydney NSW 2000
Tel: 02 9359 1000 | Email: info@rice-daubney.com.au

CLIENT

RICHARD CRONKLE
CONSTRUCTION

CONSULTANT

THE UNIVERSITY OF SYDNEY
Faculty of Architecture, Design & Planning
Level 1, 100/102, Market Street, Sydney NSW 2000
Tel: 02 9359 1000 | Email: info@rice-daubney.com.au

DATE

17.03.2016

SCALE

1:100 @ A1

DRAWING NUMBER

DA10

ISSUE

F

THIS DOCUMENT IS THE PROPERTY OF THE UNIVERSITY OF SYDNEY. IT IS TO BE USED ONLY FOR THE PROJECT AND NOT TO BE REPRODUCED OR TRANSMITTED IN ANY FORM OR BY ANY MEANS, ELECTRONIC OR MECHANICAL, INCLUDING PHOTOCOPYING, RECORDING, OR BY ANY INFORMATION STORAGE AND RETRIEVAL SYSTEM, WITHOUT THE WRITTEN PERMISSION OF THE UNIVERSITY OF SYDNEY.

SECTION 1

DATE

17.03.2016

SCALE

1:100 @ A1


DRAWING NUMBER

DA10

ISSUE


F


THIS DOCUMENT IS THE PROPERTY OF THE UNIVERSITY OF SYDNEY. IT IS TO BE USED ONLY FOR THE PROJECT AND NOT TO BE REPRODUCED OR TRANSMITTED IN ANY FORM OR BY ANY MEANS, ELECTRONIC OR MECHANICAL, INCLUDING PHOTOCOPYING, RECORDING, OR BY ANY INFORMATION STORAGE AND RETRIEVAL SYSTEM, WITHOUT THE WRITTEN PERMISSION OF THE UNIVERSITY OF SYDNEY.

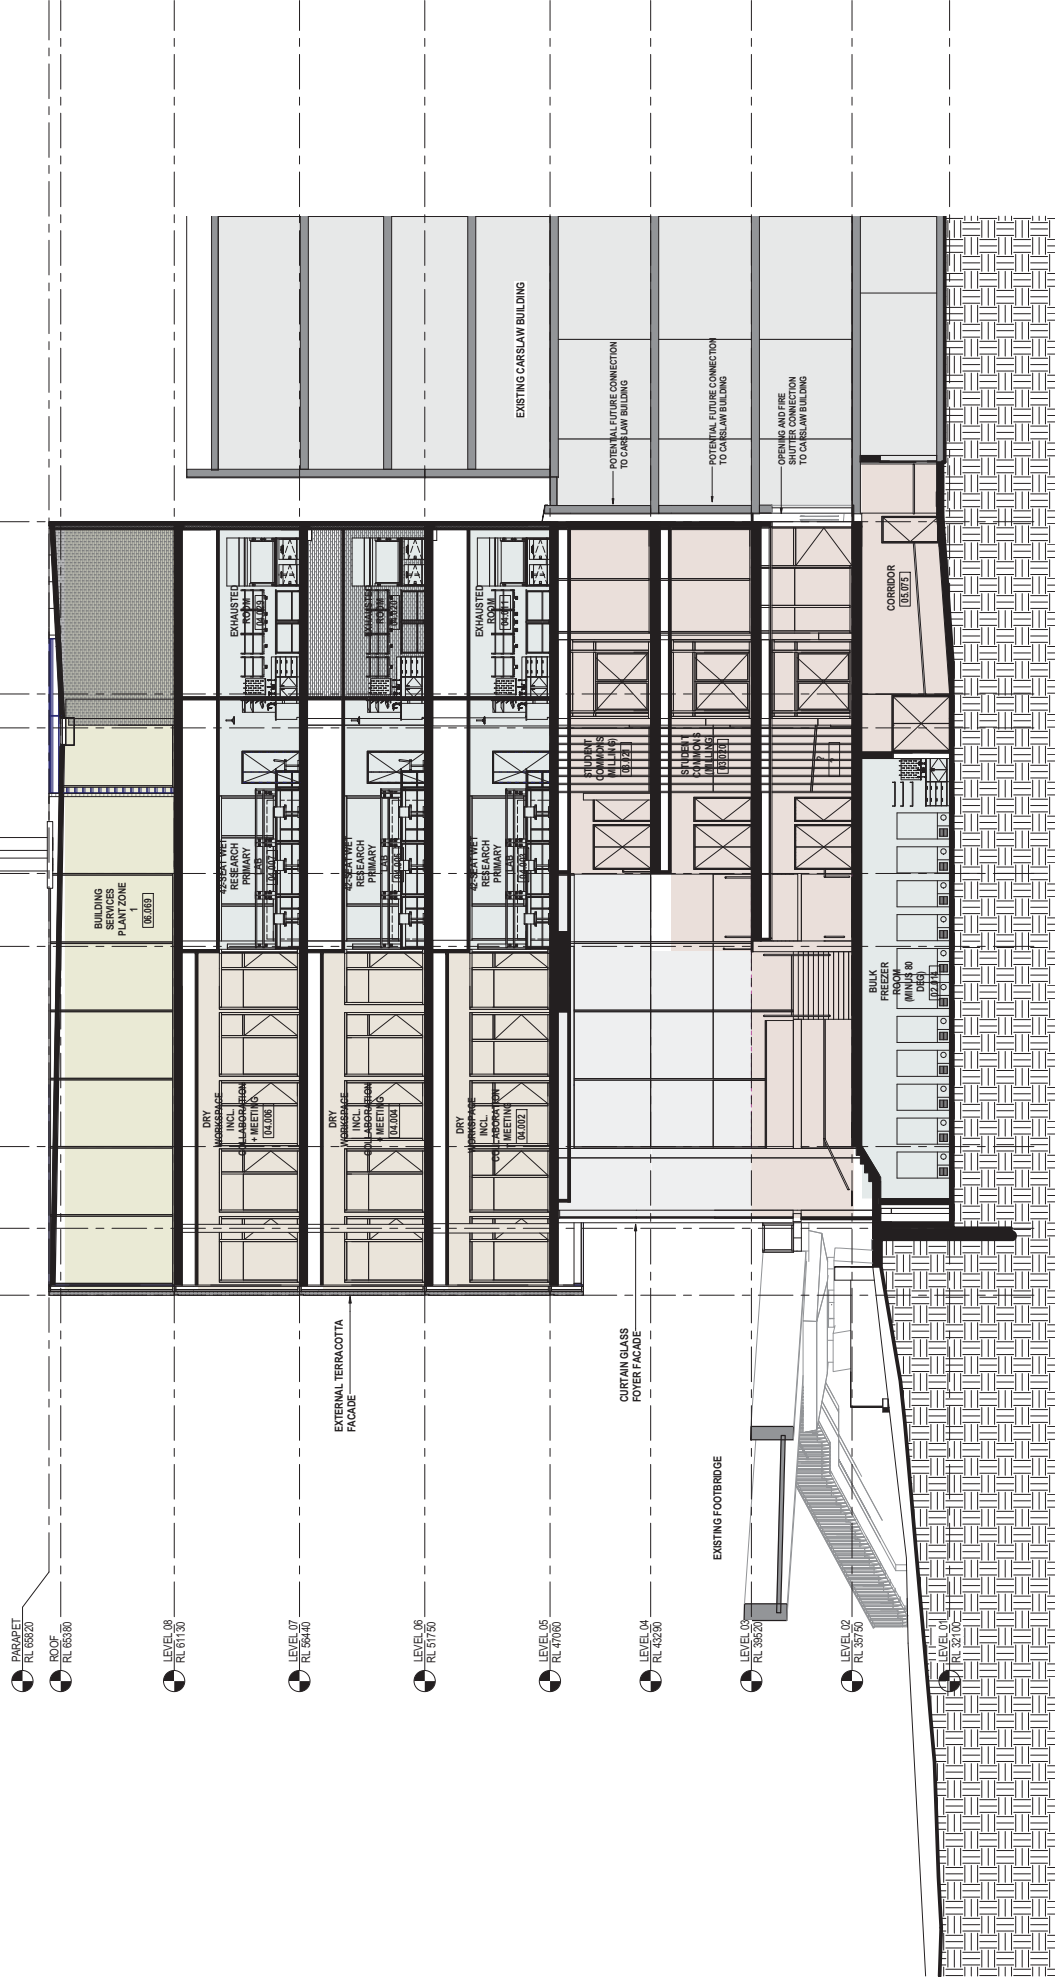



PROJECT		ARCHITECTS		CLIENT		CONSULTANT		REVISION		DATE	
LEESON BUILDING (F07)		RICE DAUBNEY		THE UNIVERSITY OF SYDNEY		RICHARD CRONIN		17.02.2016		17.02.2016	
THE UNIVERSITY OF SYDNEY		RICE DAUBNEY		RICHARD CRONIN		RICHARD CRONIN		17.02.2016		17.02.2016	
CITY ROAD, CAMPERDOWN		RICE DAUBNEY		RICHARD CRONIN		RICHARD CRONIN		17.02.2016		17.02.2016	
DRAWING TITLE		ARCHITECTS		CLIENT		CONSULTANT		REVISION		DATE	
SOUTH ELEVATION		RICE DAUBNEY		THE UNIVERSITY OF SYDNEY		RICHARD CRONIN		17.02.2016		17.02.2016	
SCALE		1:100 @ A1		1:100 @ A1		1:100 @ A1		1:100 @ A1		1:100 @ A1	
DRAWING NUMBER		DA12		DA12		DA12		DA12		DA12	
ISSUE		F		F		F		F		F	
THIS DOCUMENT IS THE PROPERTY OF THE UNIVERSITY OF SYDNEY. IT IS NOT TO BE REPRODUCED OR TRANSMITTED IN ANY FORM OR BY ANY MEANS, ELECTRONIC OR MECHANICAL, INCLUDING PHOTOCOPYING, RECORDING, OR BY ANY INFORMATION STORAGE AND RETRIEVAL SYSTEM, WITHOUT THE WRITTEN PERMISSION OF THE UNIVERSITY OF SYDNEY.		

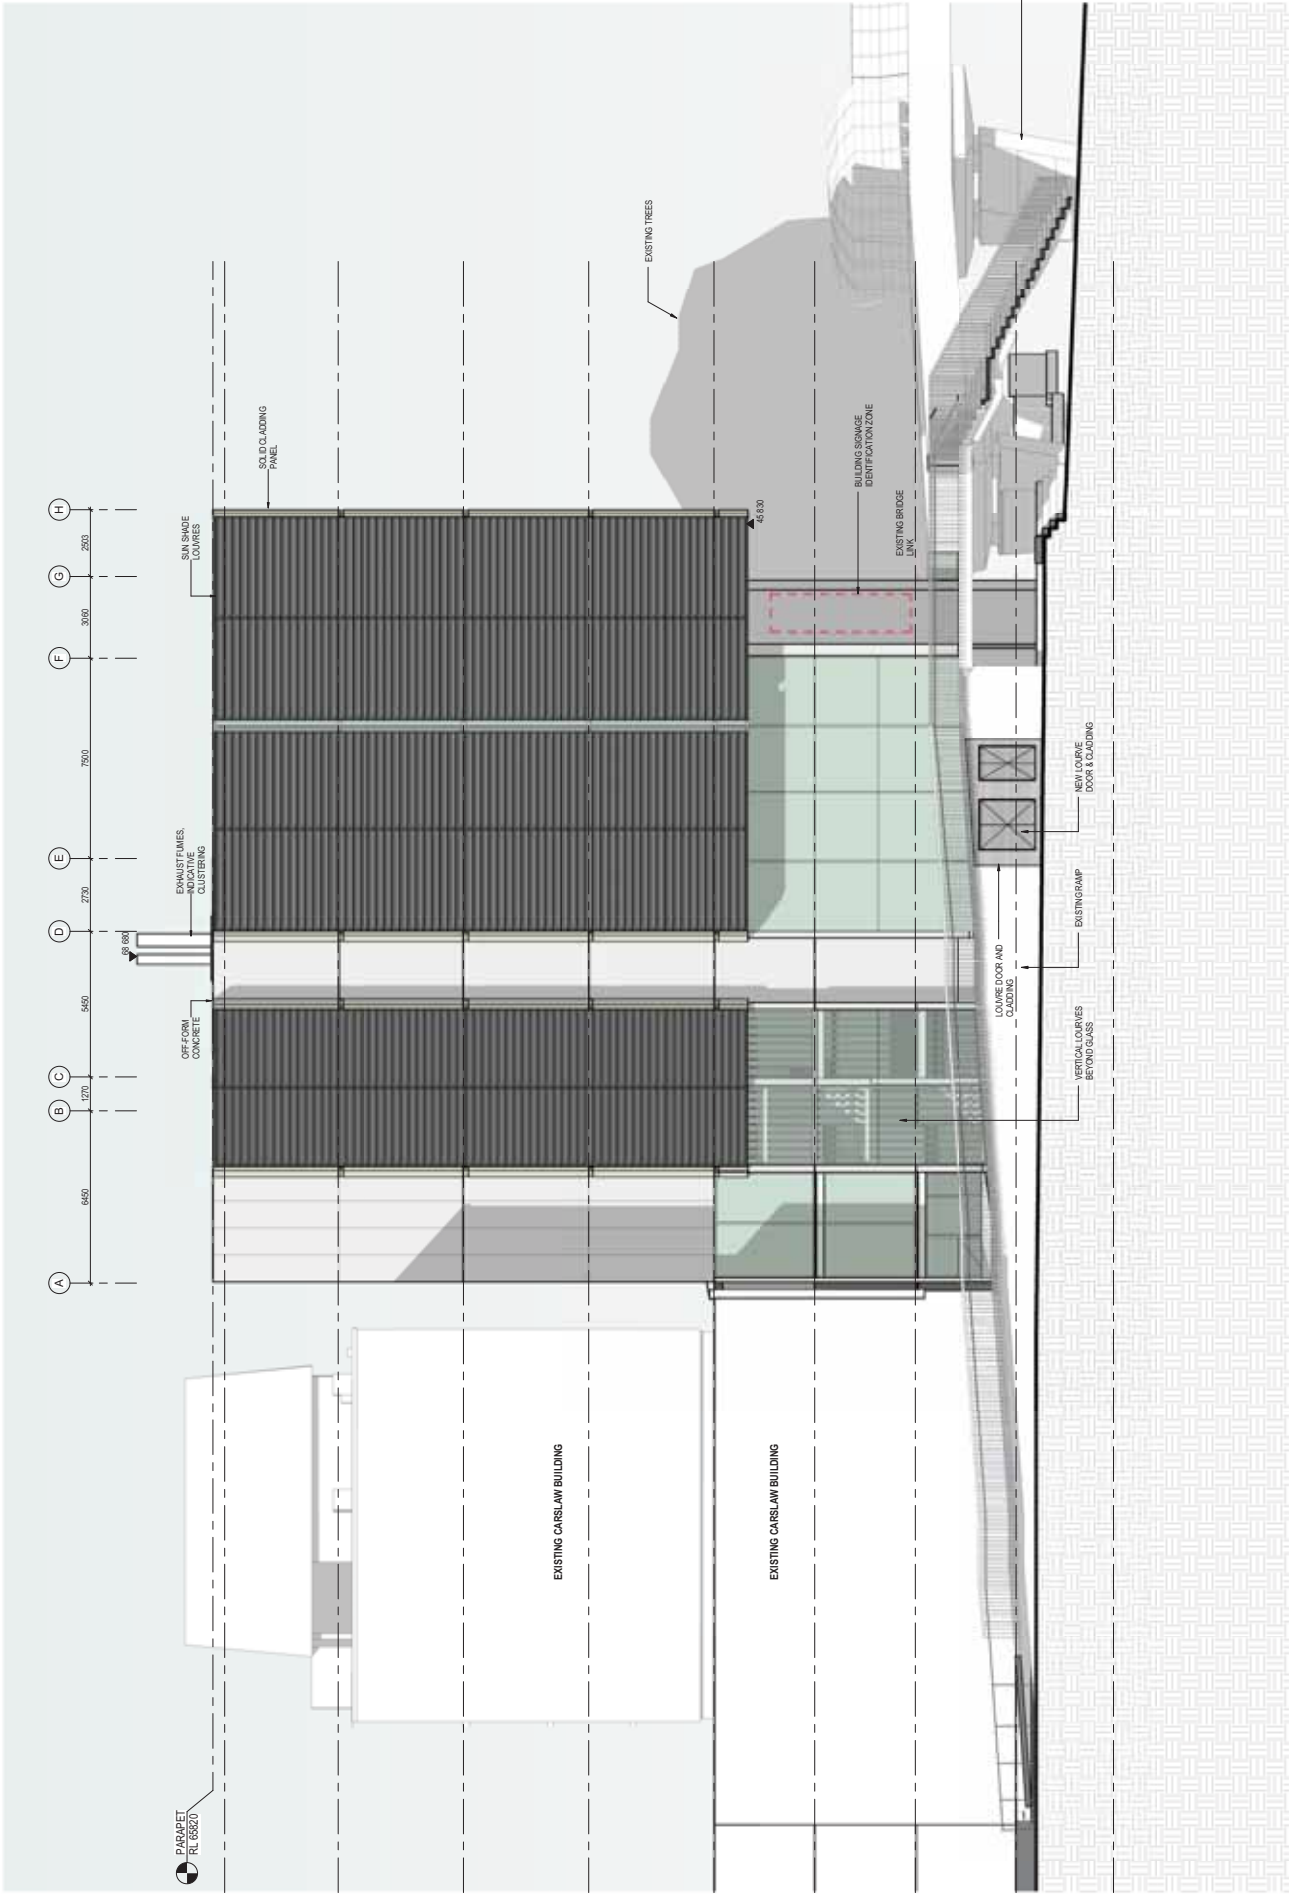

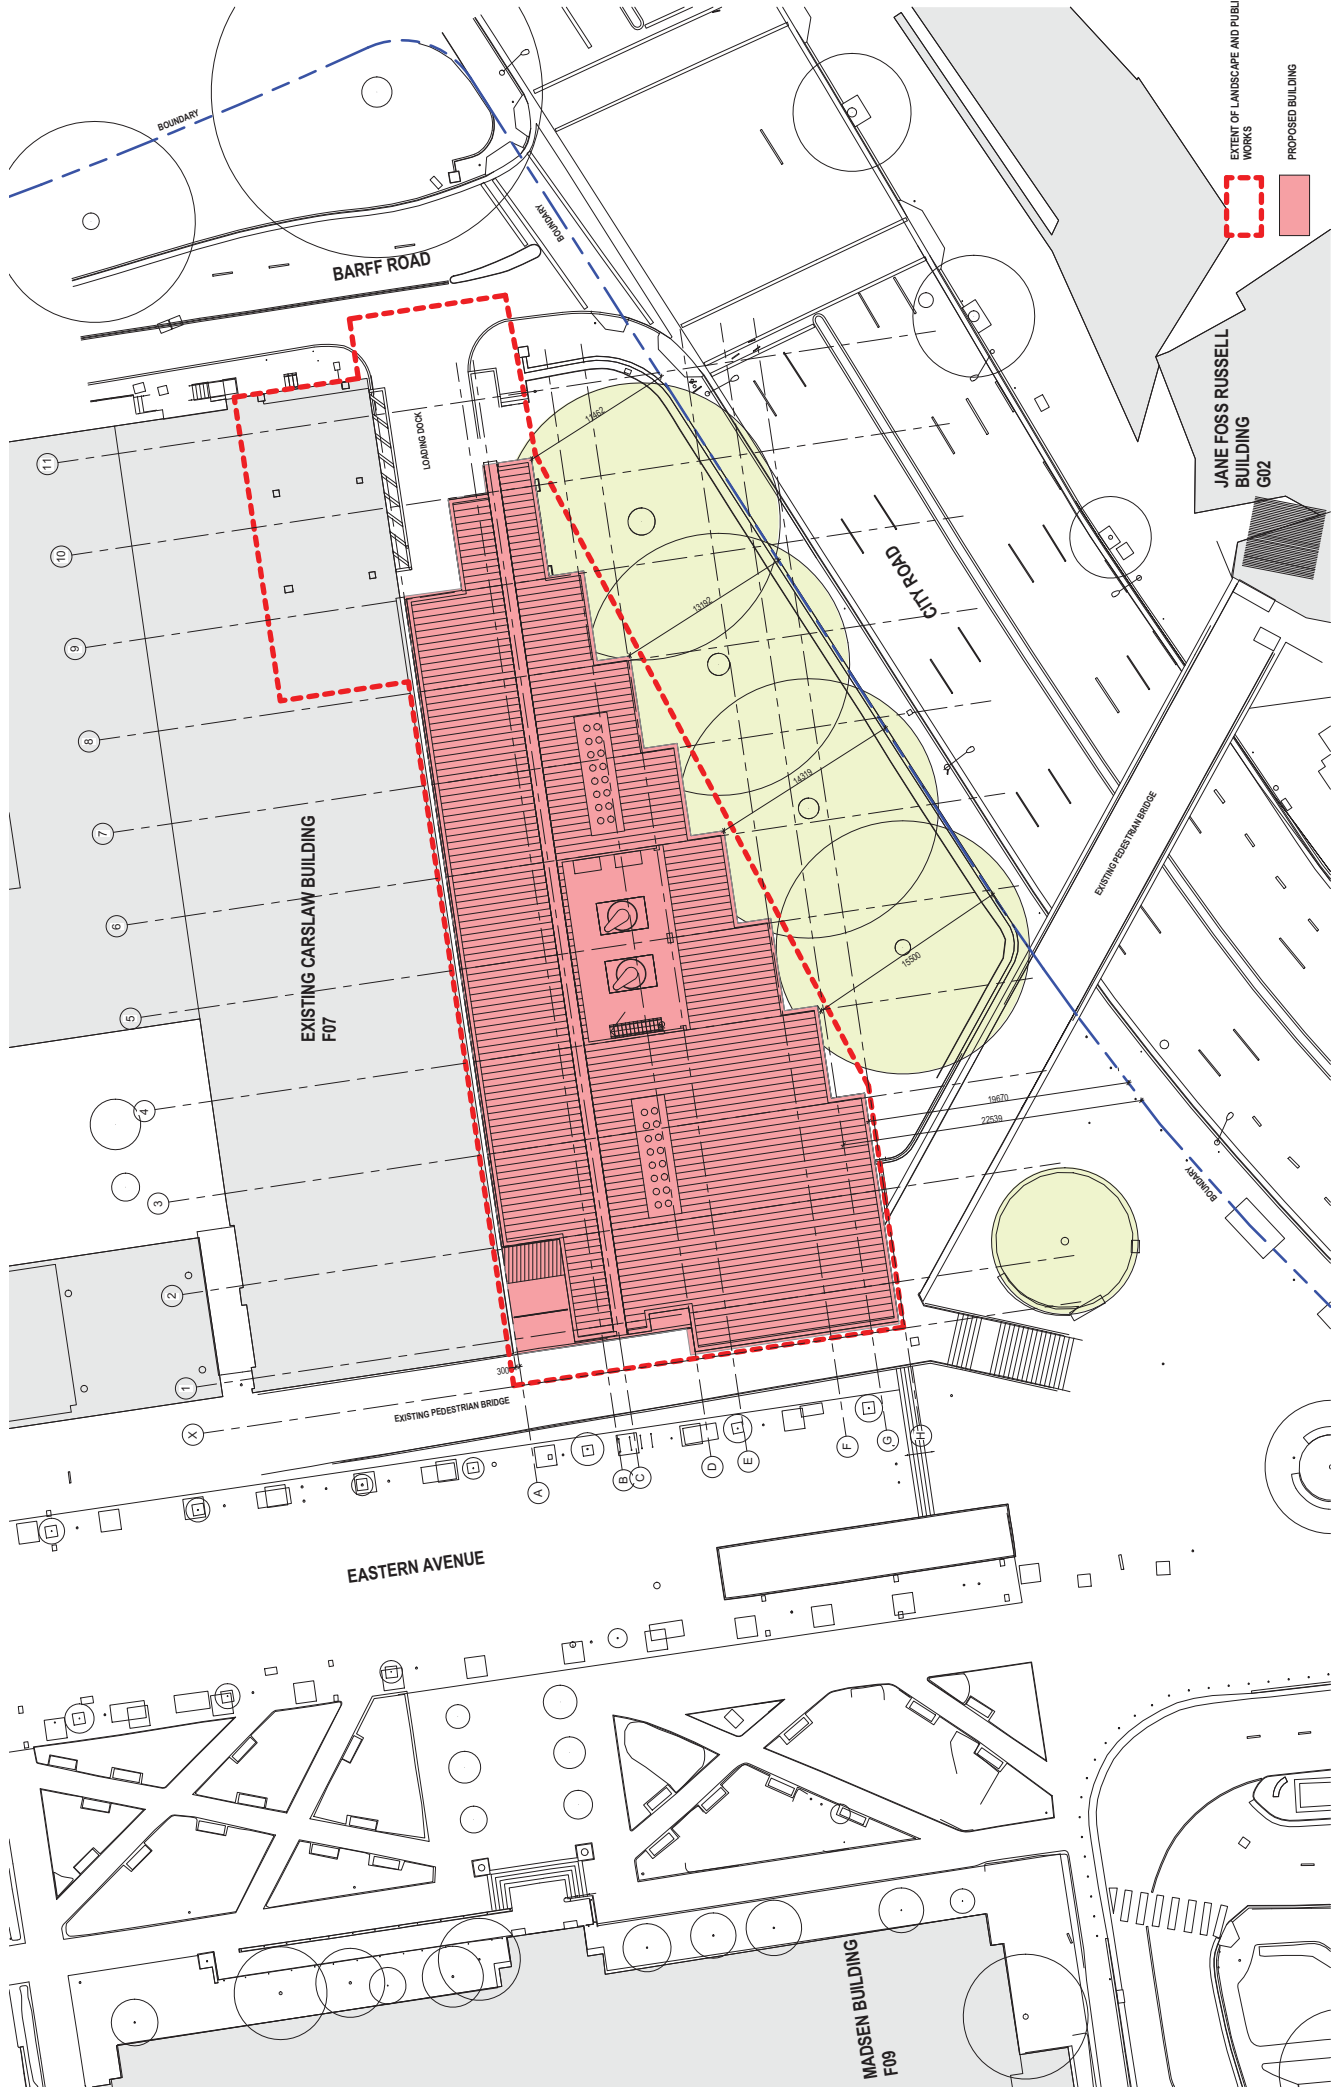

DATE 17.02.2016	SCALE 1:200 @ A1	CHECKED GG	ISSUED FOR DISSEMINATION	PROJECT LEES1 BUILDING (F07) THE UNIVERSITY OF SYDNEY CITY ROAD, CAMPERDOWN	ARCHITECTS RICE DAUBNEY RICE DAUBNEY ARCHITECTS Level 3, 100 Market Street, Sydney NSW 2000 Tel: 02 9255 1111 Fax: 02 9255 1112	CLIENT RICHARD CRONKLE CONSTRUCTION	CONSULTANT NORTH AN	ISSUE DA16 F	DRAWING NUMBER DA16	CONTRACT NUMBER GG	DATE 17.02.2016	PROJECT LEES1 BUILDING (F07) THE UNIVERSITY OF SYDNEY CITY ROAD, CAMPERDOWN	ARCHITECTS RICE DAUBNEY RICE DAUBNEY ARCHITECTS Level 3, 100 Market Street, Sydney NSW 2000 Tel: 02 9255 1111 Fax: 02 9255 1112	CLIENT RICHARD CRONKLE CONSTRUCTION	CONSULTANT NORTH AN	EXTENT OF LANDSCAPE AND PUBLIC DOMAIN WORKS	PROPOSED BUILDING	JANE FOSS RUSSELL BUILDING G02	CITY ROAD	BARFF ROAD	EASTERN AVENUE	MADSEN BUILDING F09	EXISTING CARSLAW BUILDING F07
----------------------------	-----------------------------	-----------------------	-------------------------------------	--	--	--	--------------------------------	-----------------------------	--------------------------------	-------------------------------	----------------------------	--	--	--	--------------------------------	--	--------------------------	---------------------------------------	------------------	-------------------	-----------------------	----------------------------	--------------------------------------



PROJECT		ARCHITECTS		CLIENT		CONSULTANT		REVISION		DATE	
LEESON BUILDING (F07)		RICE DAUBNEY		RICHARD CROOKES CONSTRUCTIONS		THE UNIVERSITY OF SYDNEY		1		17.05.2016	
THE UNIVERSITY OF SYDNEY		RICE DAUBNEY		RICHARD CROOKES CONSTRUCTIONS		THE UNIVERSITY OF SYDNEY		1		17.05.2016	
CITY ROAD, CAMPERDOWN		RICE DAUBNEY		RICHARD CROOKES CONSTRUCTIONS		THE UNIVERSITY OF SYDNEY		1		17.05.2016	
PUBLIC REALM PLAN		RICE DAUBNEY		RICHARD CROOKES CONSTRUCTIONS		THE UNIVERSITY OF SYDNEY		1		17.05.2016	
SCALE		1:20 @ A1		DATE		17.05.2016		ISSUED FOR		17.05.2016	
DRAWING NUMBER		DA17		ISSUED FOR		17.05.2016		17.05.2016		17.05.2016	
CONTRACT NUMBER		DA17		ISSUED FOR		17.05.2016		17.05.2016		17.05.2016	
DATE		17.05.2016		ISSUED FOR		17.05.2016		17.05.2016		17.05.2016	
ISSUE		F		ISSUED FOR		17.05.2016		17.05.2016		17.05.2016	
THE UNIVERSITY OF SYDNEY		RICE DAUBNEY		RICHARD CROOKES CONSTRUCTIONS		THE UNIVERSITY OF SYDNEY		1		17.05.2016	
CITY ROAD, CAMPERDOWN		RICE DAUBNEY		RICHARD CROOKES CONSTRUCTIONS		THE UNIVERSITY OF SYDNEY		1		17.05.2016	
PUBLIC REALM PLAN		RICE DAUBNEY		RICHARD CROOKES CONSTRUCTIONS		THE UNIVERSITY OF SYDNEY		1		17.05.2016	



9AM- 22 DECEMBER

12PM- 22 DECEMBER

2PM- 22 DECEMBER

REV	DESCRIPTION OF CHANGE	ISSUED FOR I/A	GO	17.05.2016		CONSULTANT	RICHARD CRONKLE CONSTRUCTIONS	CLINT  THE UNIVERSITY OF SYDNEY	ARCHITECTS  RICE DAUBNEY	PROJECT LEEST BUILDING (F07) THE UNIVERSITY OF SYDNEY CITY ROAD, CAMPERDOWN	DRAWING TITLE SHADOW DIAGRAMS - SUMMER SOLSTICE	SCALE	CHECKED	DATE
	1:100 @ A1	GG	17.05.2016											
CONTRACT NUMBER DA19														
THIS DOCUMENT IS THE PROPERTY OF THE UNIVERSITY OF SYDNEY. IT IS TO BE USED FOR THE PURPOSES SPECIFIED IN THE TITLE AND NOT TO BE REPRODUCED OR TRANSMITTED IN ANY FORM OR BY ANY MEANS, ELECTRONIC OR MECHANICAL, INCLUDING PHOTOCOPYING, RECORDING, OR BY ANY INFORMATION STORAGE AND RETRIEVAL SYSTEM, WITHOUT THE WRITTEN PERMISSION OF THE UNIVERSITY OF SYDNEY.														

