


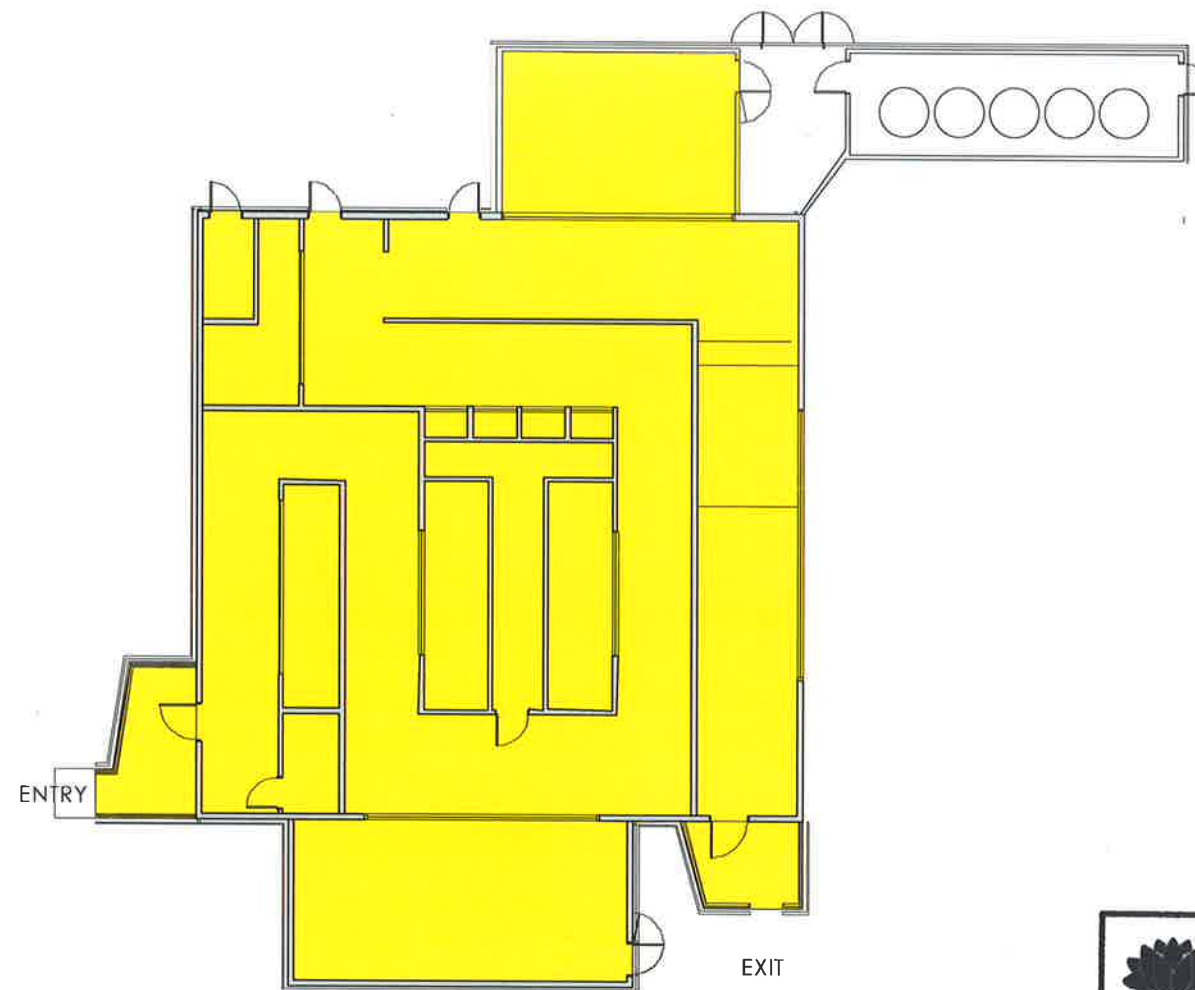

Building 6
AQUATIC HABITAT
473.17m²

	Planning & Environment
<i>Issued under the Environmental Planning and Assessment Act 1979</i>	
Approved Section 4.55 (!A...) Modification Application	
No. <u>2</u>	granted on the <u>20 Sept 2018</u>
in respect to <u>SSD 7228</u>	
Signed <u>[Signature]</u>	
Sheet No. <u>1</u>	of <u>8</u>

FOR SECTION 96 APPROVAL

Client
Sydney Zoo Pty Ltd
Project
New Sydney Zoo
Great Western Highway
Eastern Creek/Bungaribee Park
Sydney Australia



Architect / Interior Designers

MISHO+ASSOCIATES

EMAIL MISHO@MISHO.COM.AU WWW.MISHO.COM.AU
MISHO + ASSOCIATES PTY LTD
ACN 065 038 486 ABN 32 065 038 486
TELEPHONE 61 3 6264 2333




Rev.	Issue For	Date
F	Section 96 Approval	
E	EIS Exhibition Document	03.12.15
D	TEST FOR ADEQUACY	02.11.15

Area Calculations
Building 6

Drawn : OG	Date
Approved : MV	Scale 1:500@A3
Job No 15-565	Number DA.06
	Issue F

BUILDING 6_AQUATIC HABITAT

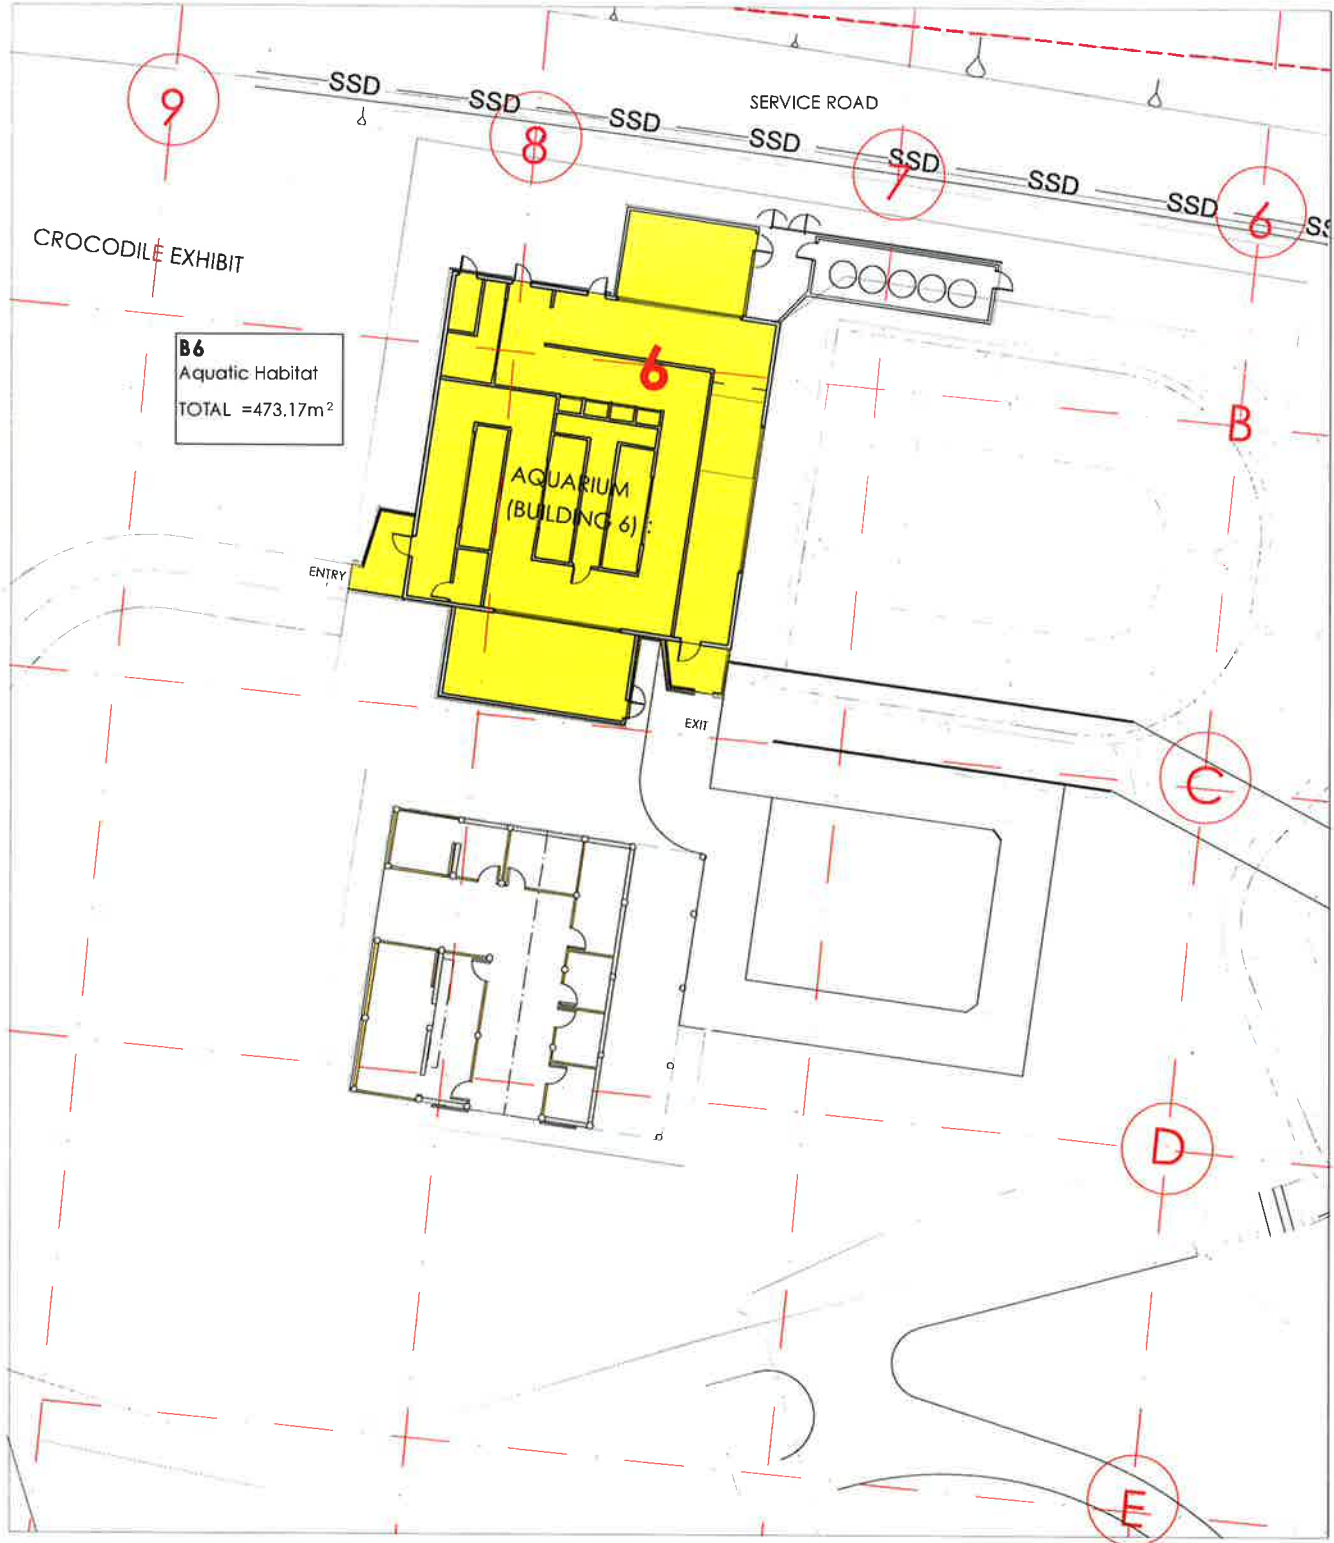

SITE PLAN 1:400
SECTION 96 APPROVAL
BUILDING 6

**Planning & Environment**

Issued under the Environmental Planning and Assessment Act 1979

Approved Section 4.55 (.1A.) Modification Application
No. 2 granted on the 20 Sept 2018
in respect to SSD 7228
Signed [Signature]
Sheet No. 2 of 8

FOR SECTION 96 APPROVAL

Client
Sydney Zoo Pty Ltd

Project
New Sydney Zoo
Great Western Highway
Eastern Creek/Bungaribee Park
Sydney Australia




Architect / Interior Designers
MISHO+ASSOCIATES

EMAIL MISHO@MISHO.COM.AU WWW.MISHO.COM.AU
MISHO + ASSOCIATES PTY LTD
ACN 065 038 486 ABN 32 065 038 486
TELEPHONE 61 3 6264 2333

F	Section 96 Approval	
E	EIS Exhibition Document	03.12.15
D	TEST FOR ADEQUACY	02.11.15
Rev.	Issue For	Date

Site & Floor Plan
Aquatic Habitat Exhibit
B6

Drawn :	OG	Date
Approved :	MV	Scale 1:400@A3
Job No	Number	Issue
15-565	DA. 600	F

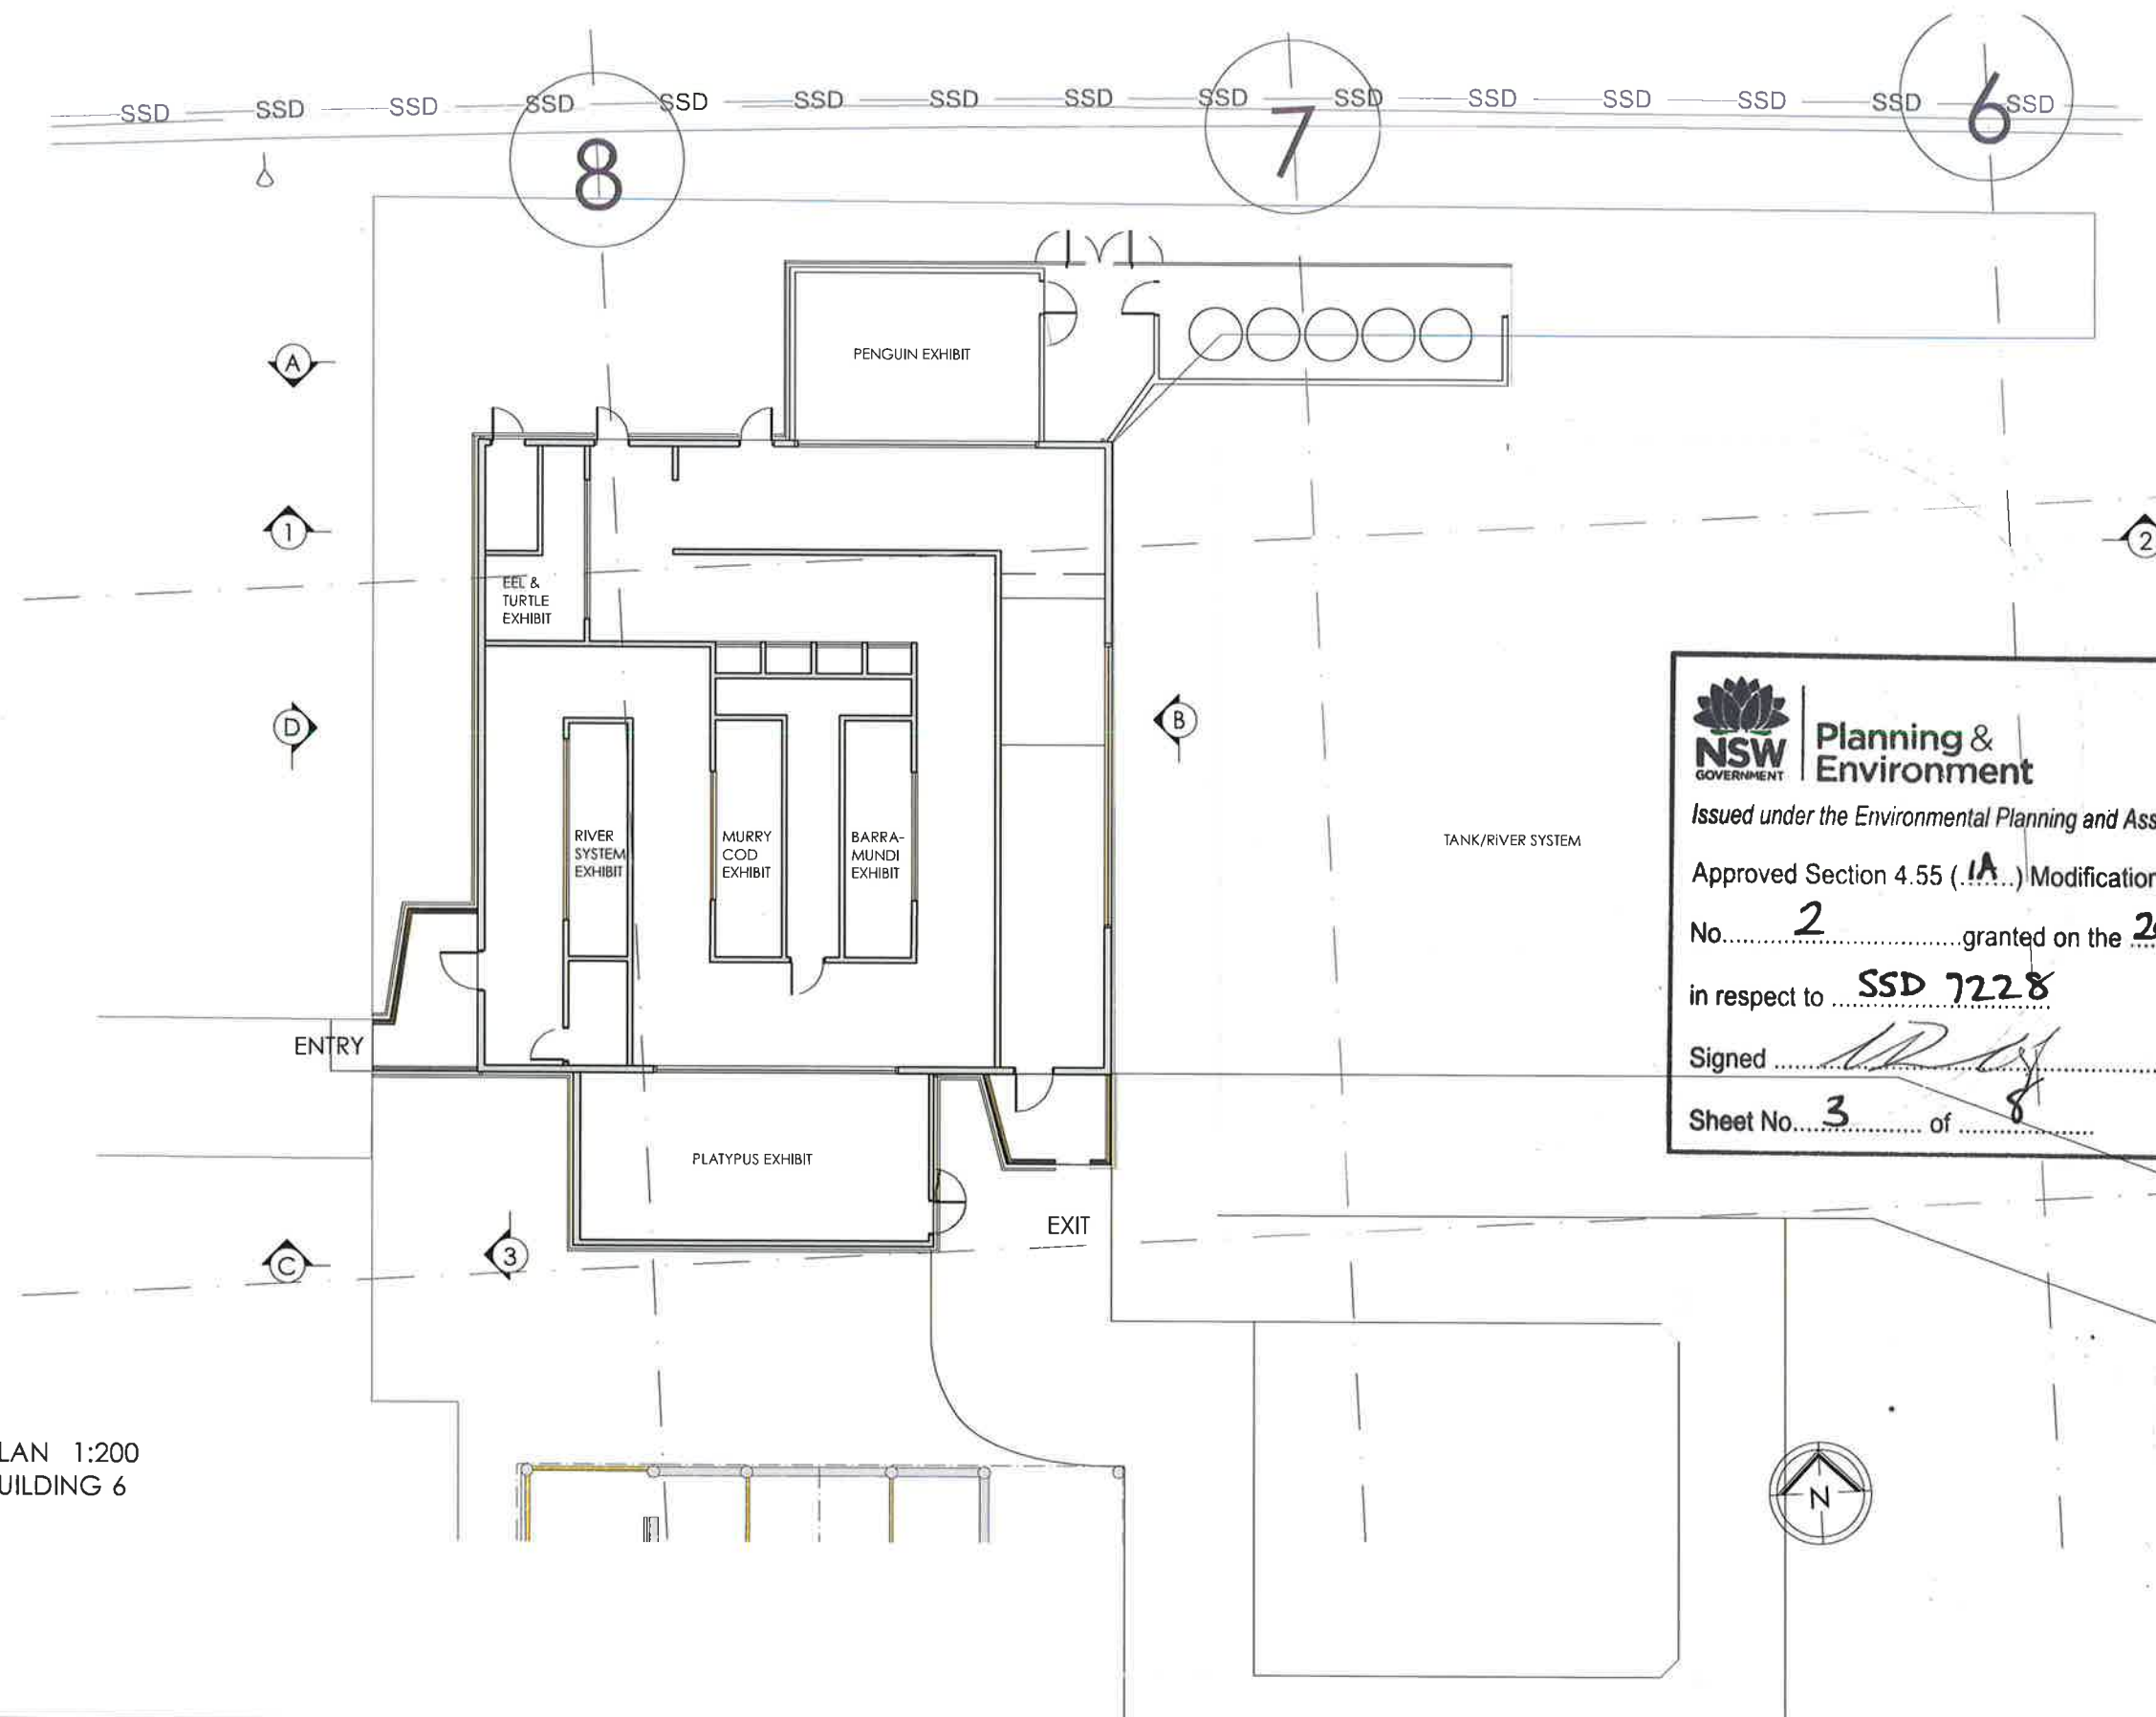

PLAN 1:200
BUILDING 6

Planning & Environment

Issued under the Environmental Planning and Assessment Act 1979

Approved Section 4.55 (**1A**) Modification Application

No. **2** granted on the **20 SEPT 2018**

in respect to **SSD 7228**

Signed

Sheet No. **3** of **8**

FOR SECTION 96 APPROVAL

Client
Sydney Zoo Pty Ltd

Project
New Sydney Zoo
Great Western Highway
Eastern Creek/Bungarribee Park
Sydney Australia



Architect / Interior Designers


MISHO+ASSOCIATES

EMAIL MISHO@MISHO.COM.AU WWW.MISHO.COM.AU
MISHO + ASSOCIATES PTY LTD
ACN 065 038 486 ABN 32 065 038 486
TELEPHONE 61 3 6264 2333


Rev.	Issue For	Date
F	Section 96 Approval	
E	EIS Exhibition Document	03.12.15
D	TEST FOR ADEQUACY	02.11.15

Floor Plan
Aquatic Habitat Exhibit
B6

Drawn :	OG	Date
Approved :	MV	Scale 1:100@A3
Job No	Number	Issue
15-565	DA. 601	F

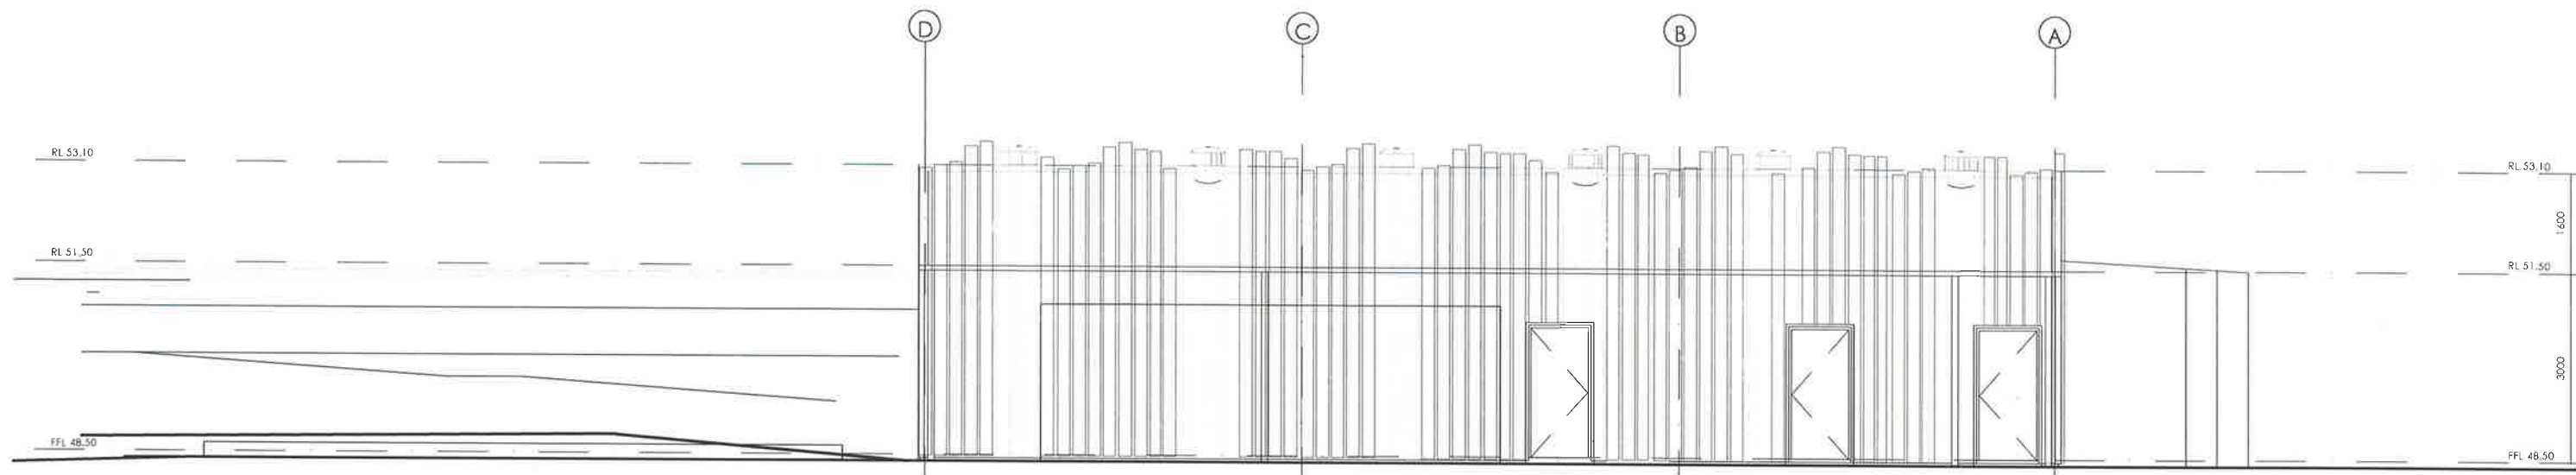

ELEVATION A _ NORTH 1:100
BUILDING 6

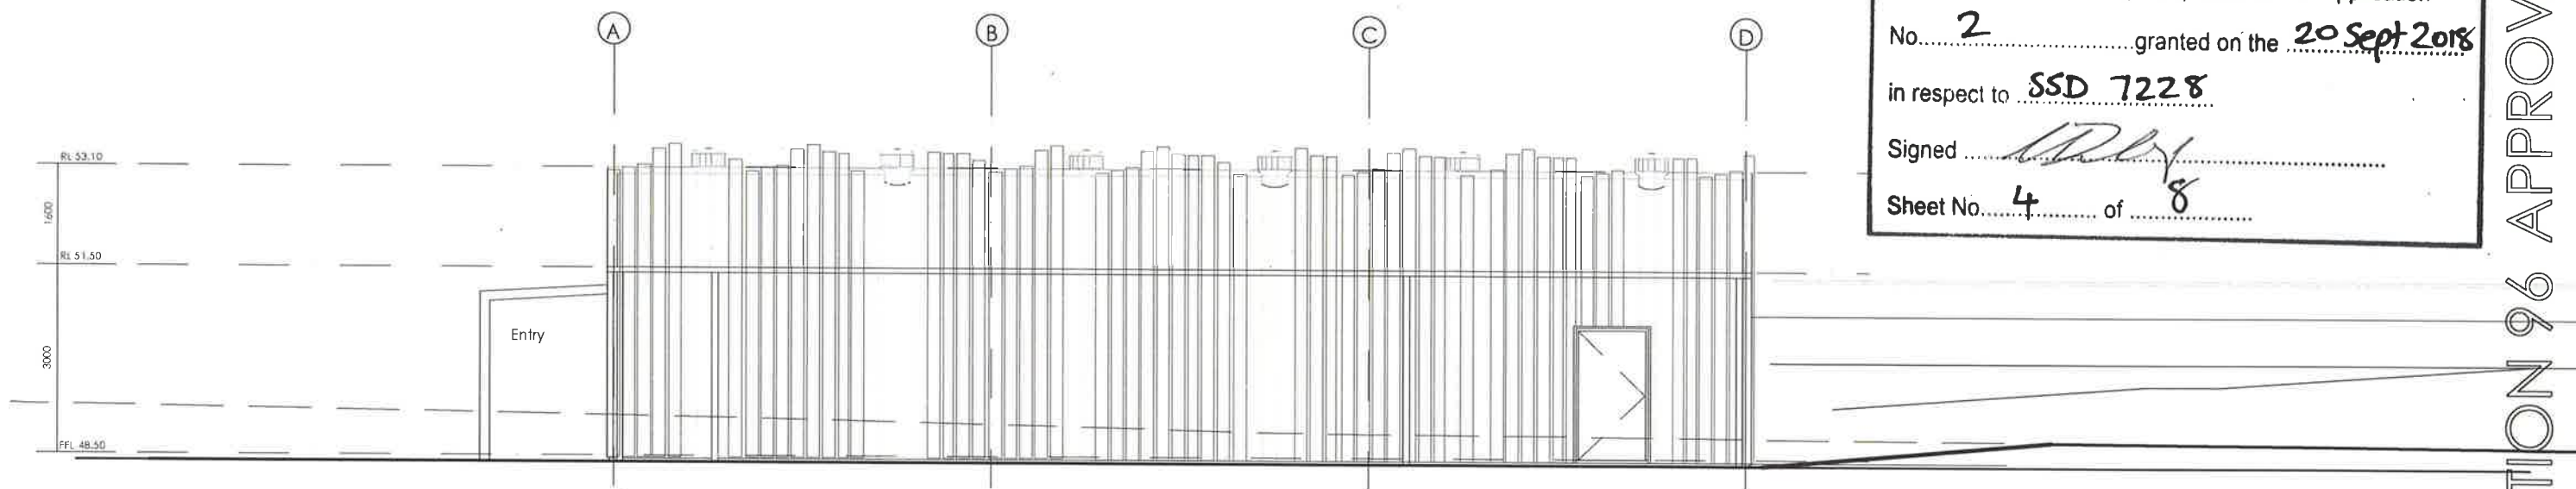


ELEVATION B _ SOUTH 1:100
BUILDING 6

NSW GOVERNMENT | **Planning & Environment**
 Issued under the *Environmental Planning and Assessment Act 1979*
 Approved Section 4.55 (1A...) Modification Application
 No. 2 granted on the 20 Sept 2018
 in respect to SSD 7228
 Signed [Signature]
 Sheet No. 4 of 8

FOR SECTION 96 APPROVAL

Client Sydney Zoo Pty Ltd Project New Sydney Zoo Great Western Highway Eastern Creek/Bungarribee Park Sydney Australia		Architect / Interior Designers MISHO+ASSOCIATES EMAIL MISHO@MISHO.COM.AU WWW.MISHO.COM.AU MISHO + ASSOCIATES PTY LTD ACN 065 038 486 ABN 32 065 038 486 TELEPHONE 61 3 6264 2333 	<table><tr><td>F</td><td>Section 96 Approval</td><td></td></tr><tr><td>E</td><td>EIS Exhibition Document</td><td>03.12.15</td></tr><tr><td>D</td><td>TEST FOR ADEQUACY</td><td>02.11.15</td></tr></table> Rev. Issue For Date	F	Section 96 Approval		E	EIS Exhibition Document	03.12.15	D	TEST FOR ADEQUACY	02.11.15	Elevations Aquatic Habitat Exhibit B6 <table><tr><td>Drawn :</td><td>OG</td><td>Date</td></tr><tr><td>Approved :</td><td>MV</td><td>Scale 1:100@A3</td></tr><tr><td>Job No</td><td>Number</td><td>Issue</td></tr><tr><td>15-565</td><td>DA. 602</td><td>F</td></tr></table>	Drawn :	OG	Date	Approved :	MV	Scale 1:100@A3	Job No	Number	Issue	15-565	DA. 602	F
F	Section 96 Approval																								
E	EIS Exhibition Document	03.12.15																							
D	TEST FOR ADEQUACY	02.11.15																							
Drawn :	OG	Date																							
Approved :	MV	Scale 1:100@A3																							
Job No	Number	Issue																							
15-565	DA. 602	F																							

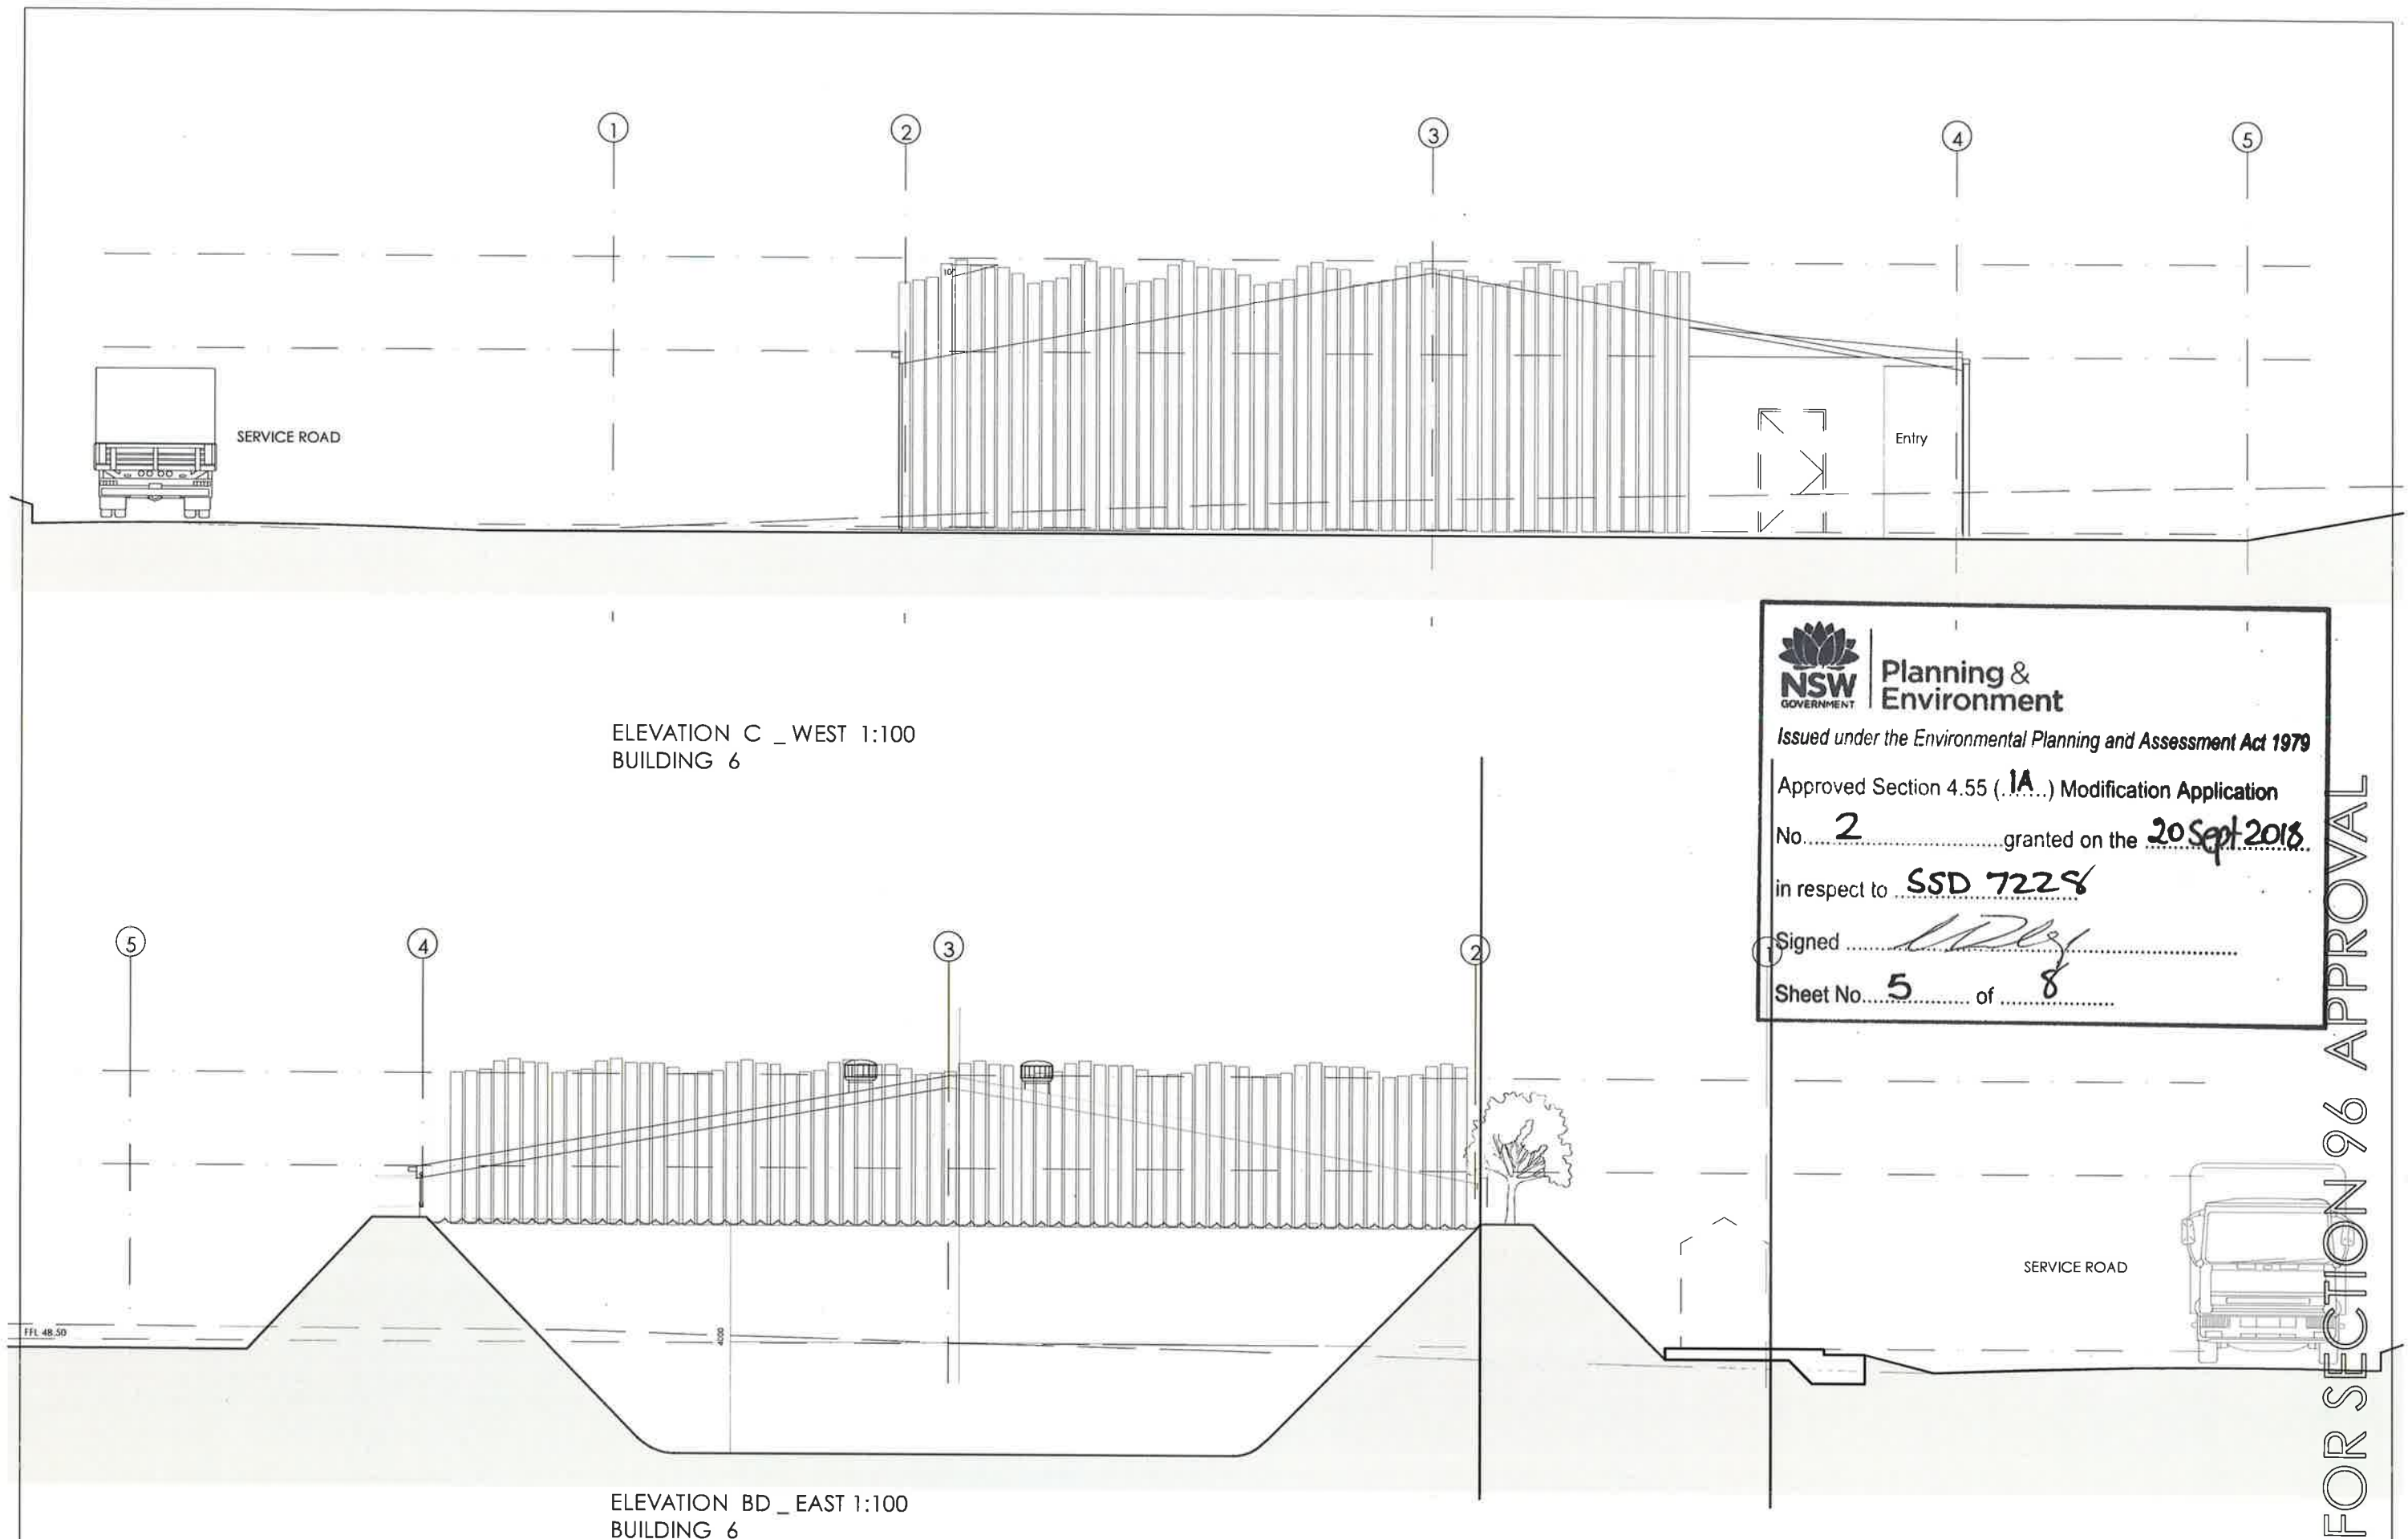

NSW GOVERNMENT | **Planning & Environment**

Issued under the *Environmental Planning and Assessment Act 1979*


Approved Section 4.55 (.1A...) Modification Application
No. 2 granted on the 20 Sept 2018
in respect to SSD 7228

Signed [Signature]


Sheet No. 5 of 8

FOR SECTION 96 APPROVAL

Client Sydney Zoo Pty Ltd Project New Sydney Zoo Great Western Highway Eastern Creek/Bungarribee Park Sydney Australia		Architect / Interior Designers MISHO+ASSOCIATES EMAIL MISHO@MISHO.COM.AU WWW.MISHO.COM.AU MISHO + ASSOCIATES PTY LTD ACN 065 038 486 ABN 32 065 038 486 TELEPHONE 61 3 6264 2333 	<table><tr><td>F</td><td>Section 96 Approval</td><td></td></tr><tr><td>E</td><td>EIS Exhibition Document</td><td>03.12.15</td></tr><tr><td>D</td><td>TEST FOR ADEQUACY</td><td>02.11.15</td></tr></table> Rev. Issue For Date	F	Section 96 Approval		E	EIS Exhibition Document	03.12.15	D	TEST FOR ADEQUACY	02.11.15	Elevations Aquatic Habitat Exhibit B6	<table><tr><td>Drawn :</td><td>OG</td><td>Date</td></tr><tr><td>Approved :</td><td>MV</td><td>Scale 1:100@A3</td></tr><tr><td>Job No</td><td>Number</td><td>Issue</td></tr><tr><td>15-565</td><td>DA. 603</td><td>F</td></tr></table>	Drawn :	OG	Date	Approved :	MV	Scale 1:100@A3	Job No	Number	Issue	15-565	DA. 603	F
F	Section 96 Approval																									
E	EIS Exhibition Document	03.12.15																								
D	TEST FOR ADEQUACY	02.11.15																								
Drawn :	OG	Date																								
Approved :	MV	Scale 1:100@A3																								
Job No	Number	Issue																								
15-565	DA. 603	F																								

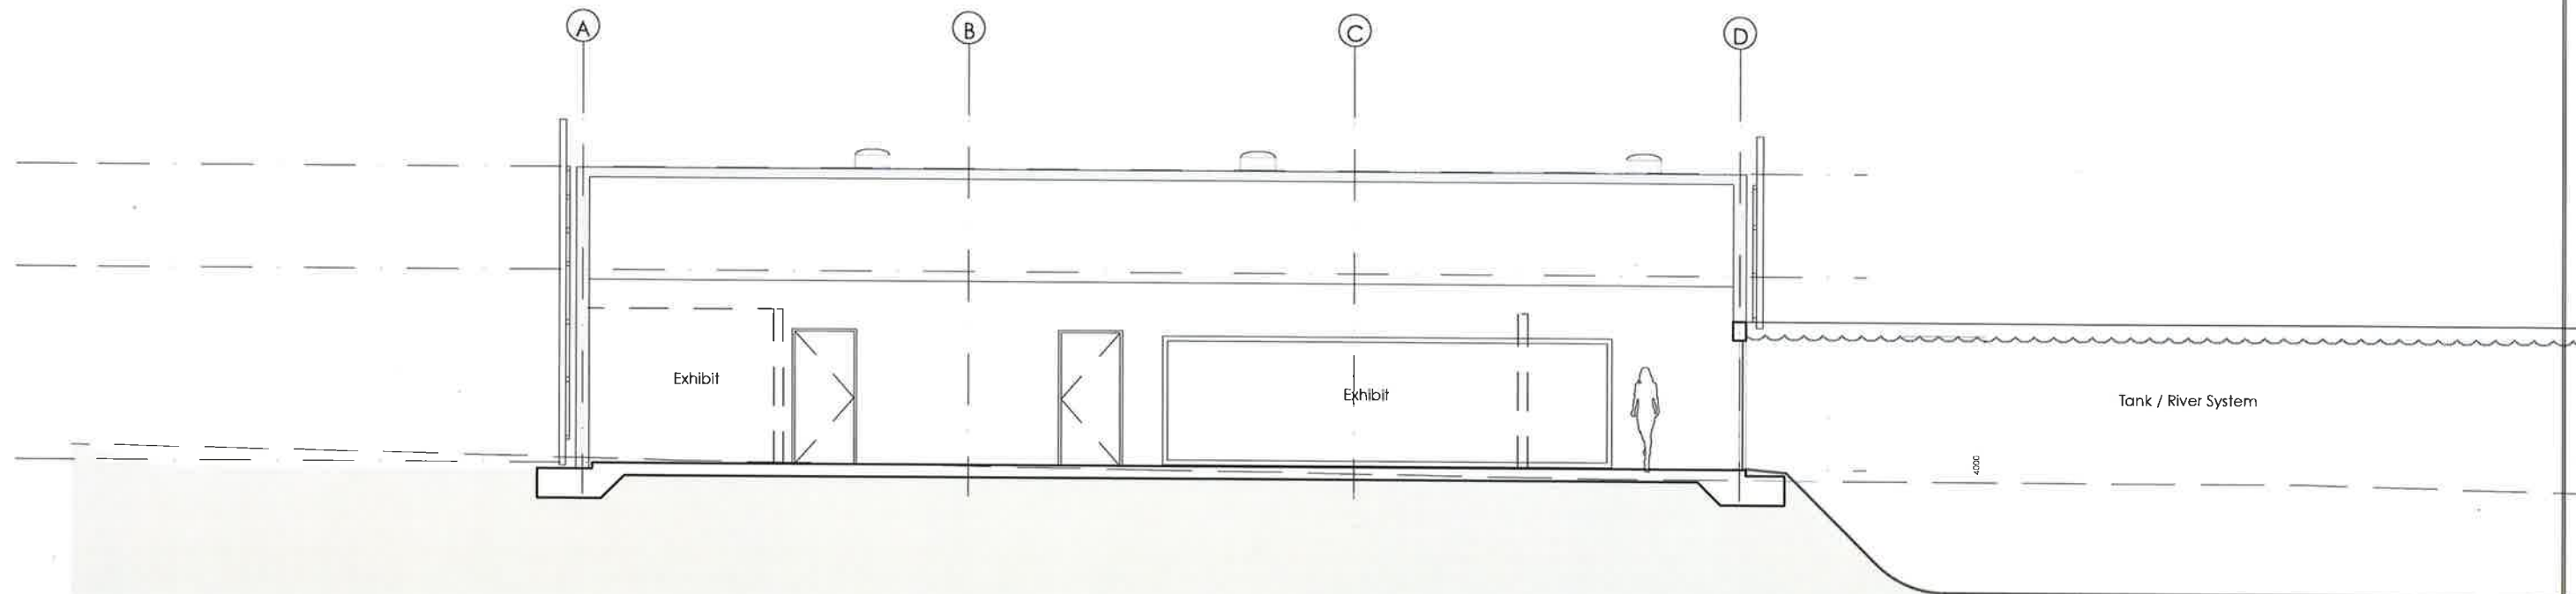

SECTION 1 1:100
BUILDING 6

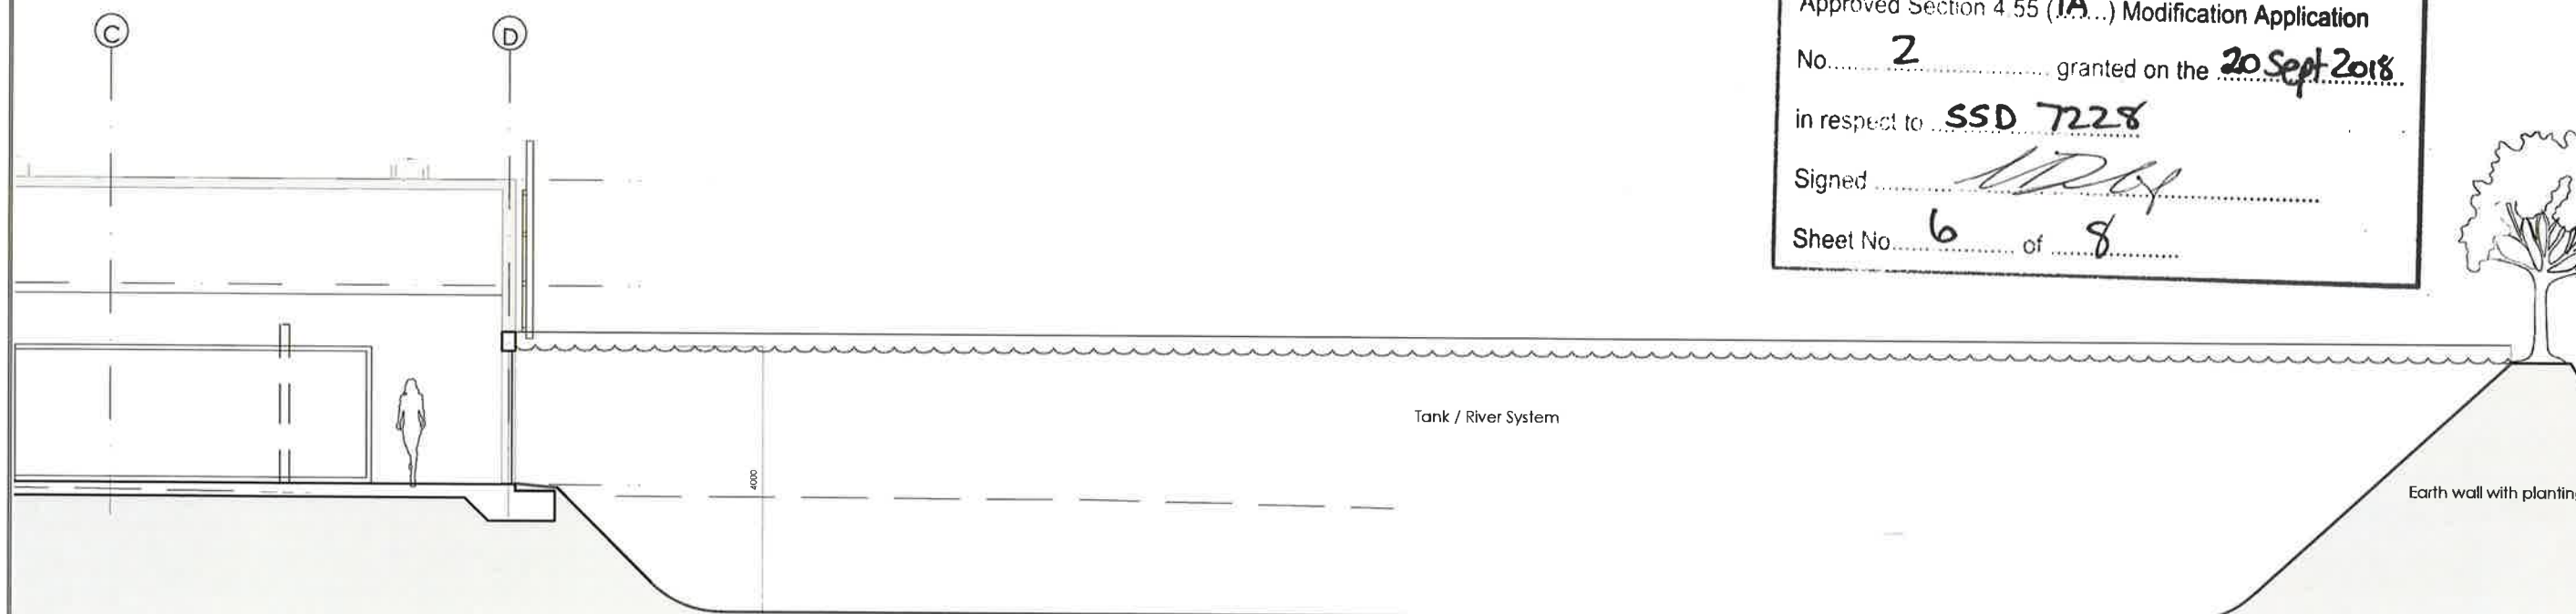

SECTION 2 1:100
BUILDING 6_AQUATIC HABITAT

	Planning & Environment
Issued under the Environmental Planning and Assessment Act 1979	
Approved Section 4.55 (IA...) Modification Application	
No. 2	granted on the 20 Sept 2018
in respect to SSD 7228	
Signed	
Sheet No. 6	of 8

FOR SECTION 96 APPROVAL

Client
Sydney Zoo Pty Ltd
Project
New Sydney Zoo
Great Western Highway
Eastern Creek/Bungarribee Park
Sydney Australia



Architect / Interior Designers

MISHO+ASSOCIATES


EMAIL MISHO@MISHO.COM.AU WWW.MISHO.COM.AU
MISHO + ASSOCIATES PTY LTD
ACN 065 038 486 ABN 32 065 038 486
TELEPHONE 61 3 6264 2333



Rev.	Issue For	Date
F	Section 96 Approval	
E	EIS Exhibition Document	03.12.15
D	TEST FOR ADEQUACY	02.11.15

Sections
Aquatic Habitat Exhibit
B6

Drawn :	OG	Date
Approved :	MV	Scale 1:100@A3
Job No	Number	Issue
15-565	DA. 604	F

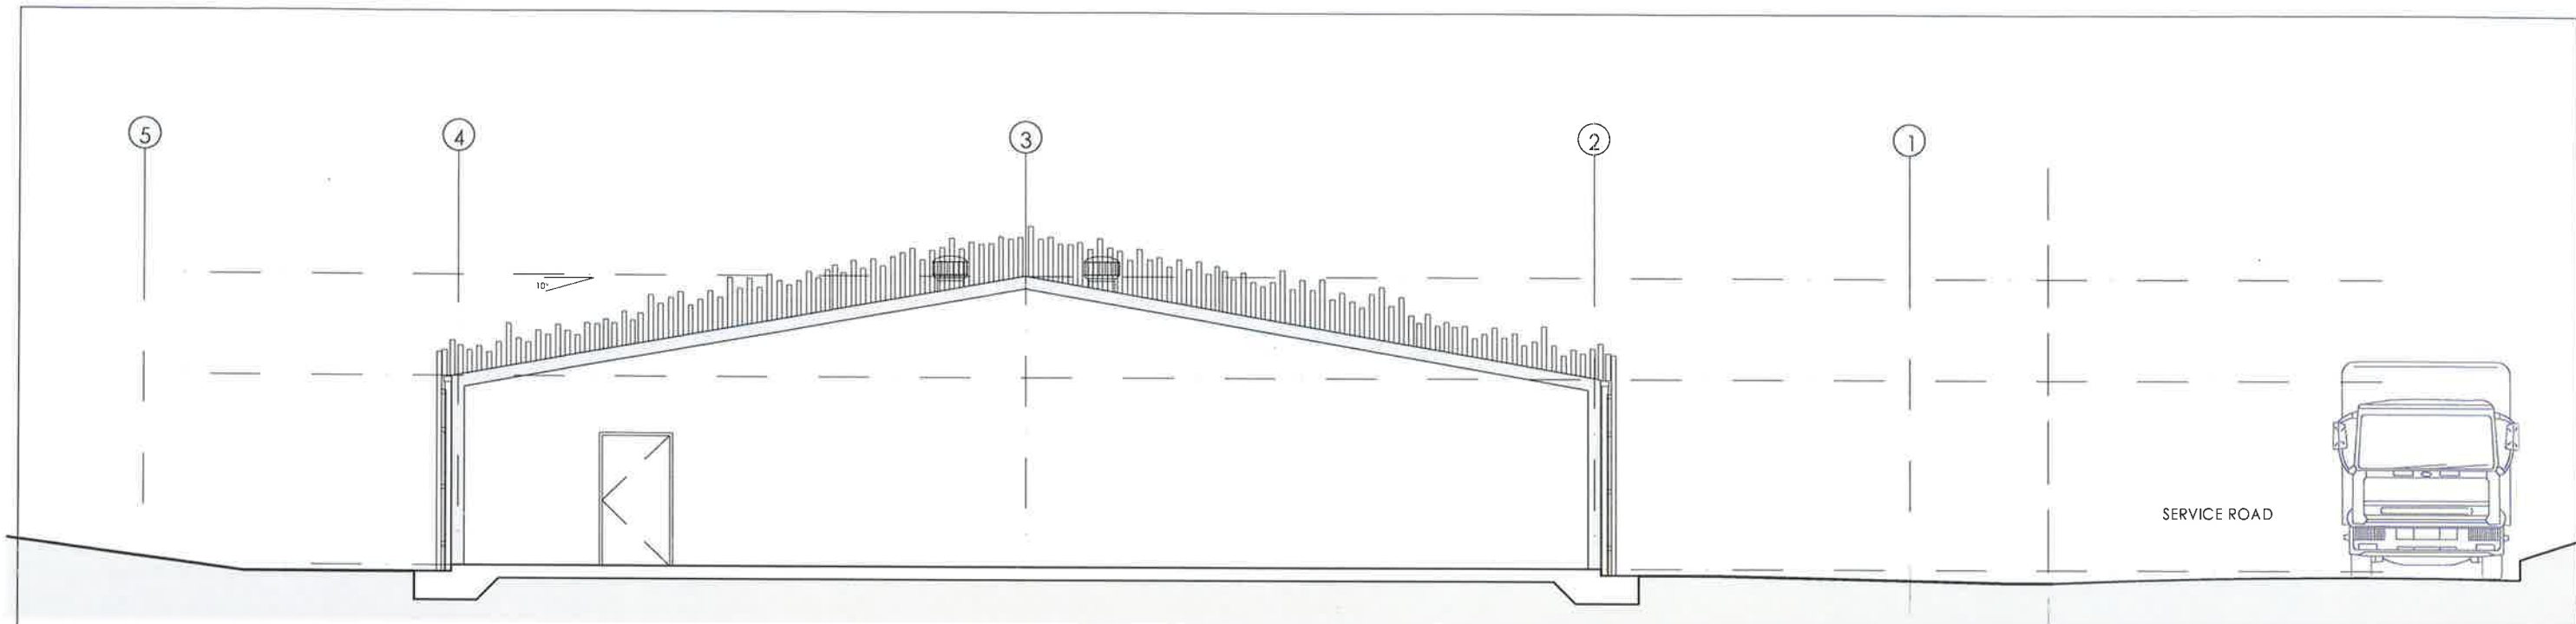

SECTION 3 1:100
BUILDING 6

	Planning & Environment
<i>Issued under the Environmental Planning and Assessment Act 1979</i>	
Approved Section 4.55 (.1A.) Modification Application	
No. <u>2</u>	granted on the <u>20 Sept 2018</u>
in respect to <u>SSD 7225</u>	
Signed <u>[Signature]</u>	
Sheet No. <u>7</u>	of <u>8</u>

FOR SECTION 96 APPROVAL

Client
Sydney Zoo Pty Ltd
Project
New Sydney Zoo
Great Western Highway
Eastern Creek/Bungarribee Park
Sydney Australia



Architect / Interior Designers

MISHO+ASSOCIATES

EMAIL MISHO@MISHO.COM.AU WWW.MISHO.COM.AU
MISHO + ASSOCIATES PTY LTD
ACN 065 038 486 ABN 32 065 038 486
TELEPHONE 61 3 6264 2333



Rev.	Issue For	Date
F	Section 96 Approval	
E	EIS Exhibition Document	03.12.15
D	TEST FOR ADEQUACY	02.11.15

Section
Aquatic Habitat Exhibit
B6

Drawn :	OG	Date
Approved :	MV	Scale 1:100@A3
Job No	Number	Issue
15-565	DA. 605	F

- KEY**
1. Entrance Building
 2. Restaurant/Café
 3. Administration and Curatorial Building
 4. Nocturnal Habitat
 5. Reptile Habitat
 6. Aquarium
 7. Farm Experience
 8. Picnic and Play Area
 9. The Boulevard
 10. Main Pedestrian Path
 11. Kiosk
 12. Elevated boardwalk
 13. Water Storage
 14. Zoo Services Facilities
 15. Perimeter Service Road
 16. Main carpark
 17. Overflow carpark
 18. Site Pond
 19. Exhibit Water Moat
 20. Exhibit Dry Moats
 21. Show area

**African Grassland
(Zebra, Giraffe, Lion, Cheetah, Rhino, African Wild Dog etc)**

22. Back of House Buildings (open pens areas shown as outline).
23. African Open grasslands

**South Eastern Tropical
(Primates, Tiger, Sun Bear, Elephants)**

24. Back of House Buildings (open pens areas shown as outline).
25. South Eastern Tropical Landscape

Cumberland Plains Woodlands/Australiana

26. Back of House Buildings
27. Australiana Animals
(Dingos, Koalas Kangaroos Platypus etc)



**Planning &
Environment**

Issued under the Environmental Planning and Assessment Act 1979

Approved Section 4.55 (1A...) Modification Application

No. 2 granted on the 20 Sept 2018

in respect to SSD 7228

Signed [Signature]

Sheet No. 8 of 8

Sydney ZOO DA
ASPECT Studios™

Client: **Sydney Zoo**



Drawn **MD**
Checked **KL**

Scale **1:1000 @ A1**
Date **December 2017**

0 20 40 60 80m



Dwg no. **L03**
Rev. **F**

Landscape Plan