

AMENDMENTS

A	PRELIMINARY ISSUE	02.08.18
B	PRELIMINARY ISSUE	04.08.18
C	ISSUED FOR SUBMISSION	22.08.18
D	REISSUED FOR SUBMISSION	28.08.18

STAGING LEGEND/PLAN

AREA DENOTES EXTENT OF STAGE 1 WORKS

1 FIRE SERVICES UPGRADES

2 CONSTRUCTION OF "STAGE 2" PERMANENT PAVING & LINEMARKING OF TRUCK PARKING 1-8, (AS INDICATED ON THE PLAN)

3 TEMPORARY PERIMETER ACCESS ROAD (BUILT TO EXTENT OF HATCHING AS INDICATED ON PLANS). ROAD TO BE CONSTRUCTED IN ACCORDANCE WITH NSW FB POLICY NO.4.

4 PROPOSED RETRACTABLE, FIRE COMPLIANT LITTER PREVENTION CURTAIN TO FUTURE DETAILS

5 NEW PLANT EQUIPMENT

AREA DENOTES EXTENT OF STAGE 2 WORKS

6 REMOVAL OF TEMPORARY PERIMETER ACCESS ROAD

7 CONSTRUCTION OF "STAGE 2" PERMANENT PAVING, AND LINE MARKING OF TRUCK PARKING NO.9 (AS INDICATED ON THE PLAN)

8 REMOVAL OF CONCRETE PANEL AND NEW DOOR TO EXISTING WASTE TREATMENT FACILITY

Planning & Environment
NSW GOVERNMENT
 Issued under the Environmental Planning and Assessment Act 1979
 Approved Section 4.55 (1A) Modification Application
 No. 2 granted on the 4 April 2019
 in respect to SSD 7267
 Signed *A. M.*
 Sheet No. 1 of 5

SHEET NO.: CC 01
 PROJECT NO.: #64

CORNERSTONE CIVIL


PROPOSED ALTERATIONS TO WASTE TREATMENT FACILITY


LOT 402 DP603454

DAVIS ROAD, WETHERILL PARK

STAGING PLAN

SCALE 1:600 [A3]

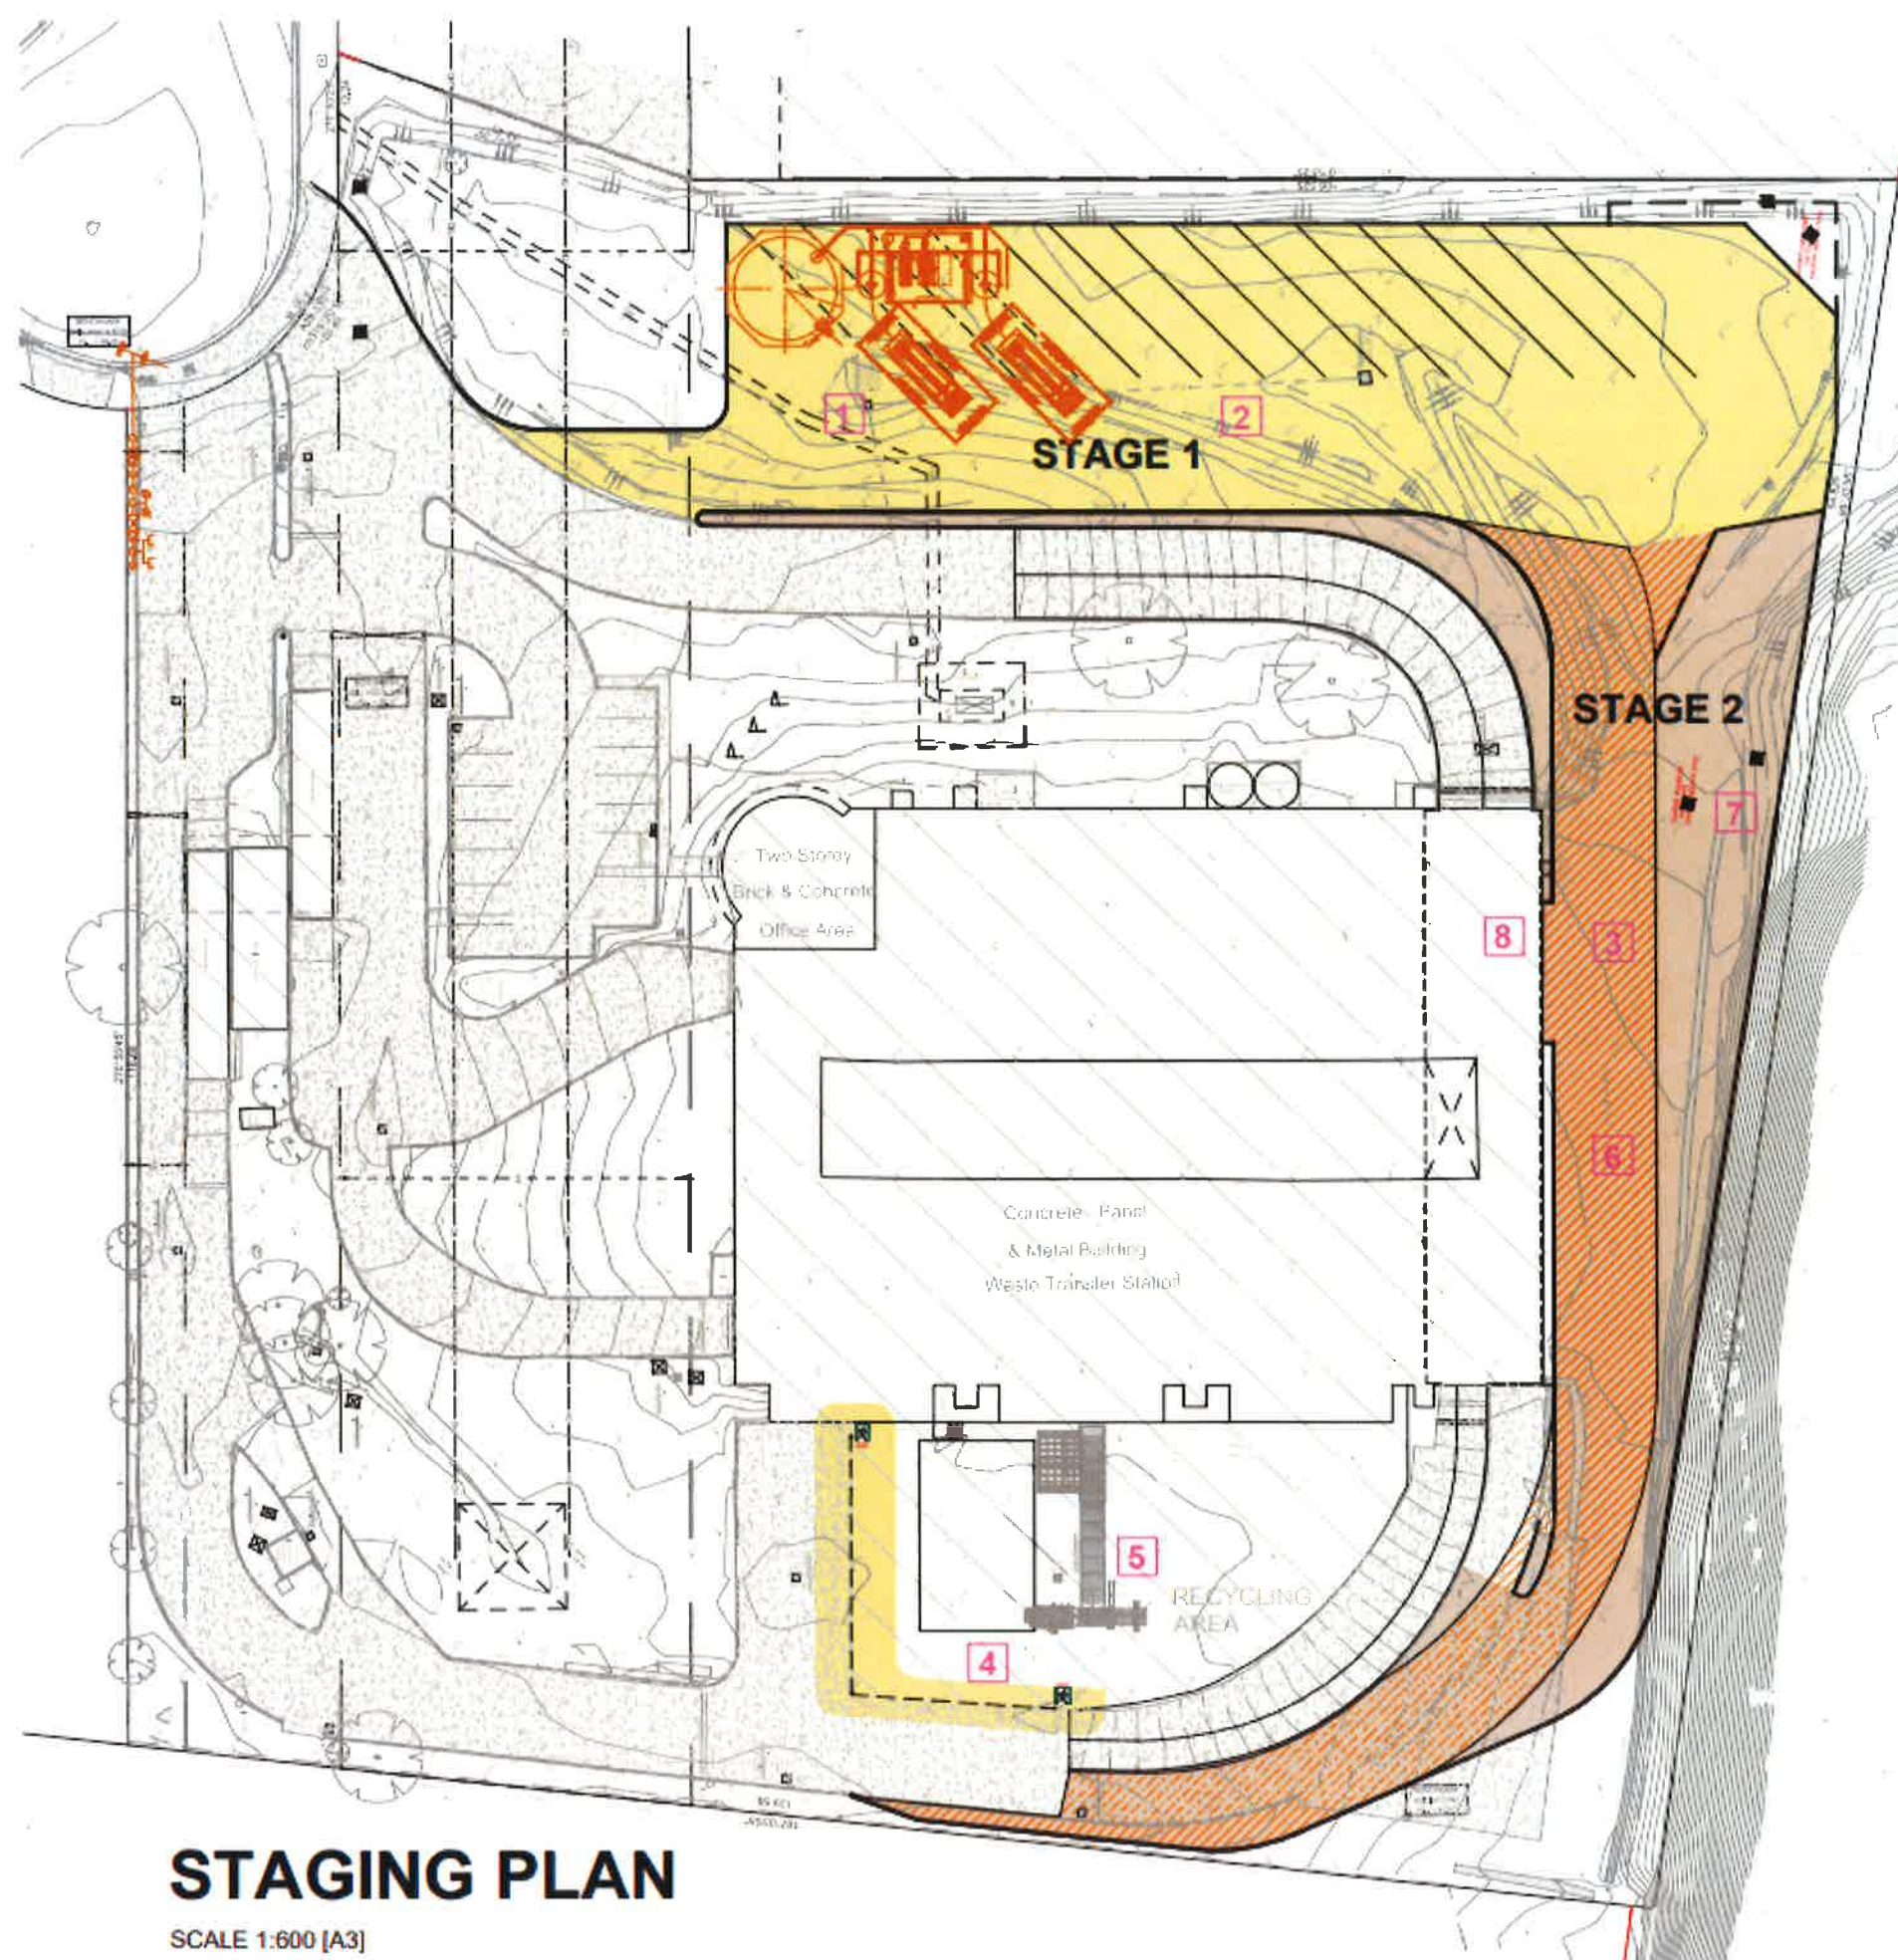

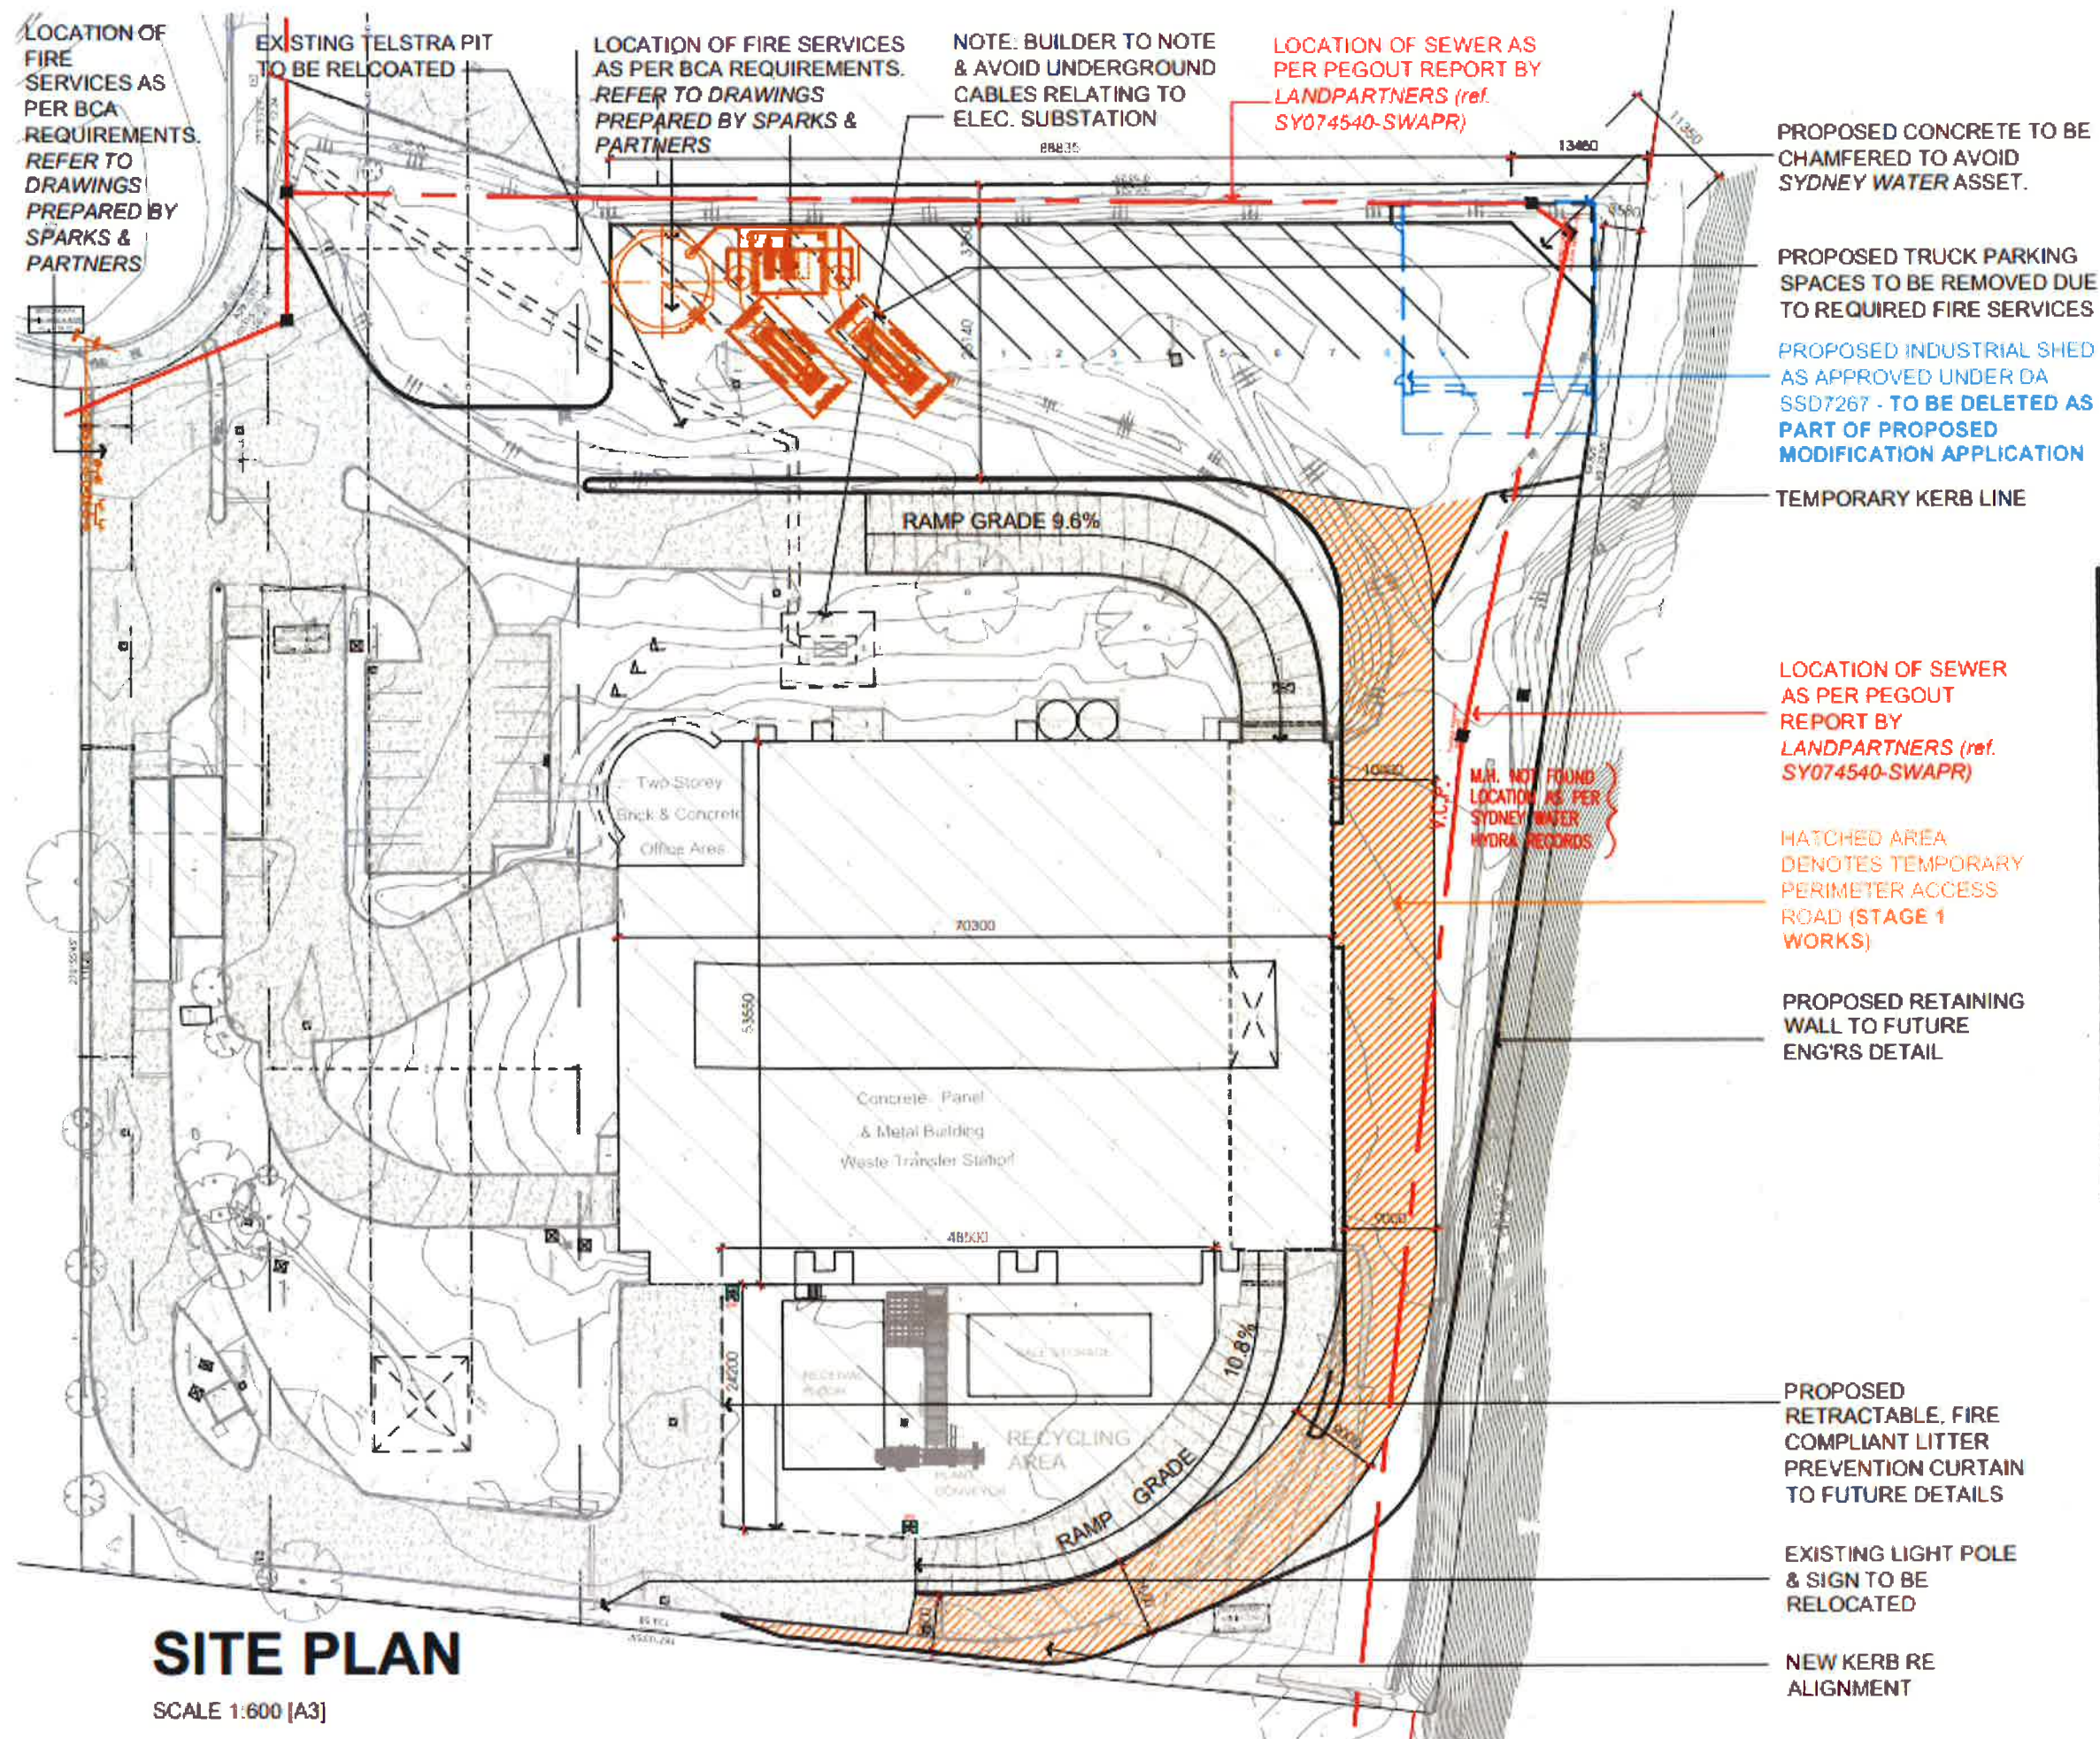

SITE PLAN

SCALE 1:600 [A3]



AMENDMENTS:

A	PRELIMINARY ISSUE	02.08.18
B	PRELIMINARY ISSUE	04.08.18
C	ISSUED FOR SUBMISSION	22.08.18
D	REISSUED FOR SUBMISSION	28.08.18

Planning & Environment
 Issued under the Environmental Planning and Assessment Act 1979
 Approved Section 4.55 (1A...) Modification Application
 No. 2 granted on the 4 April 2019
 in respect to SSD 7267
 Signed [Signature]
 Sheet No. 2 of 6

SHEET NO.: **CC 02**
 PROJECT NO.:

#64


CORNERSTONE CIVIL

PROPOSED ALTERNATIVE TO WASTE TREATMENT FACILITY

LOT 402, DOWNSIDE, DAVIS ROAD, WETHERILL PARK

AMENDMENTS:

A	PRELIMINARY ISSUE	02.08.18
B	PRELIMINARY ISSUE	04.08.18
C	ISSUED FOR SUBMISSION	22.08.18
D	REISSUED FOR SUBMISSION	28.08.18

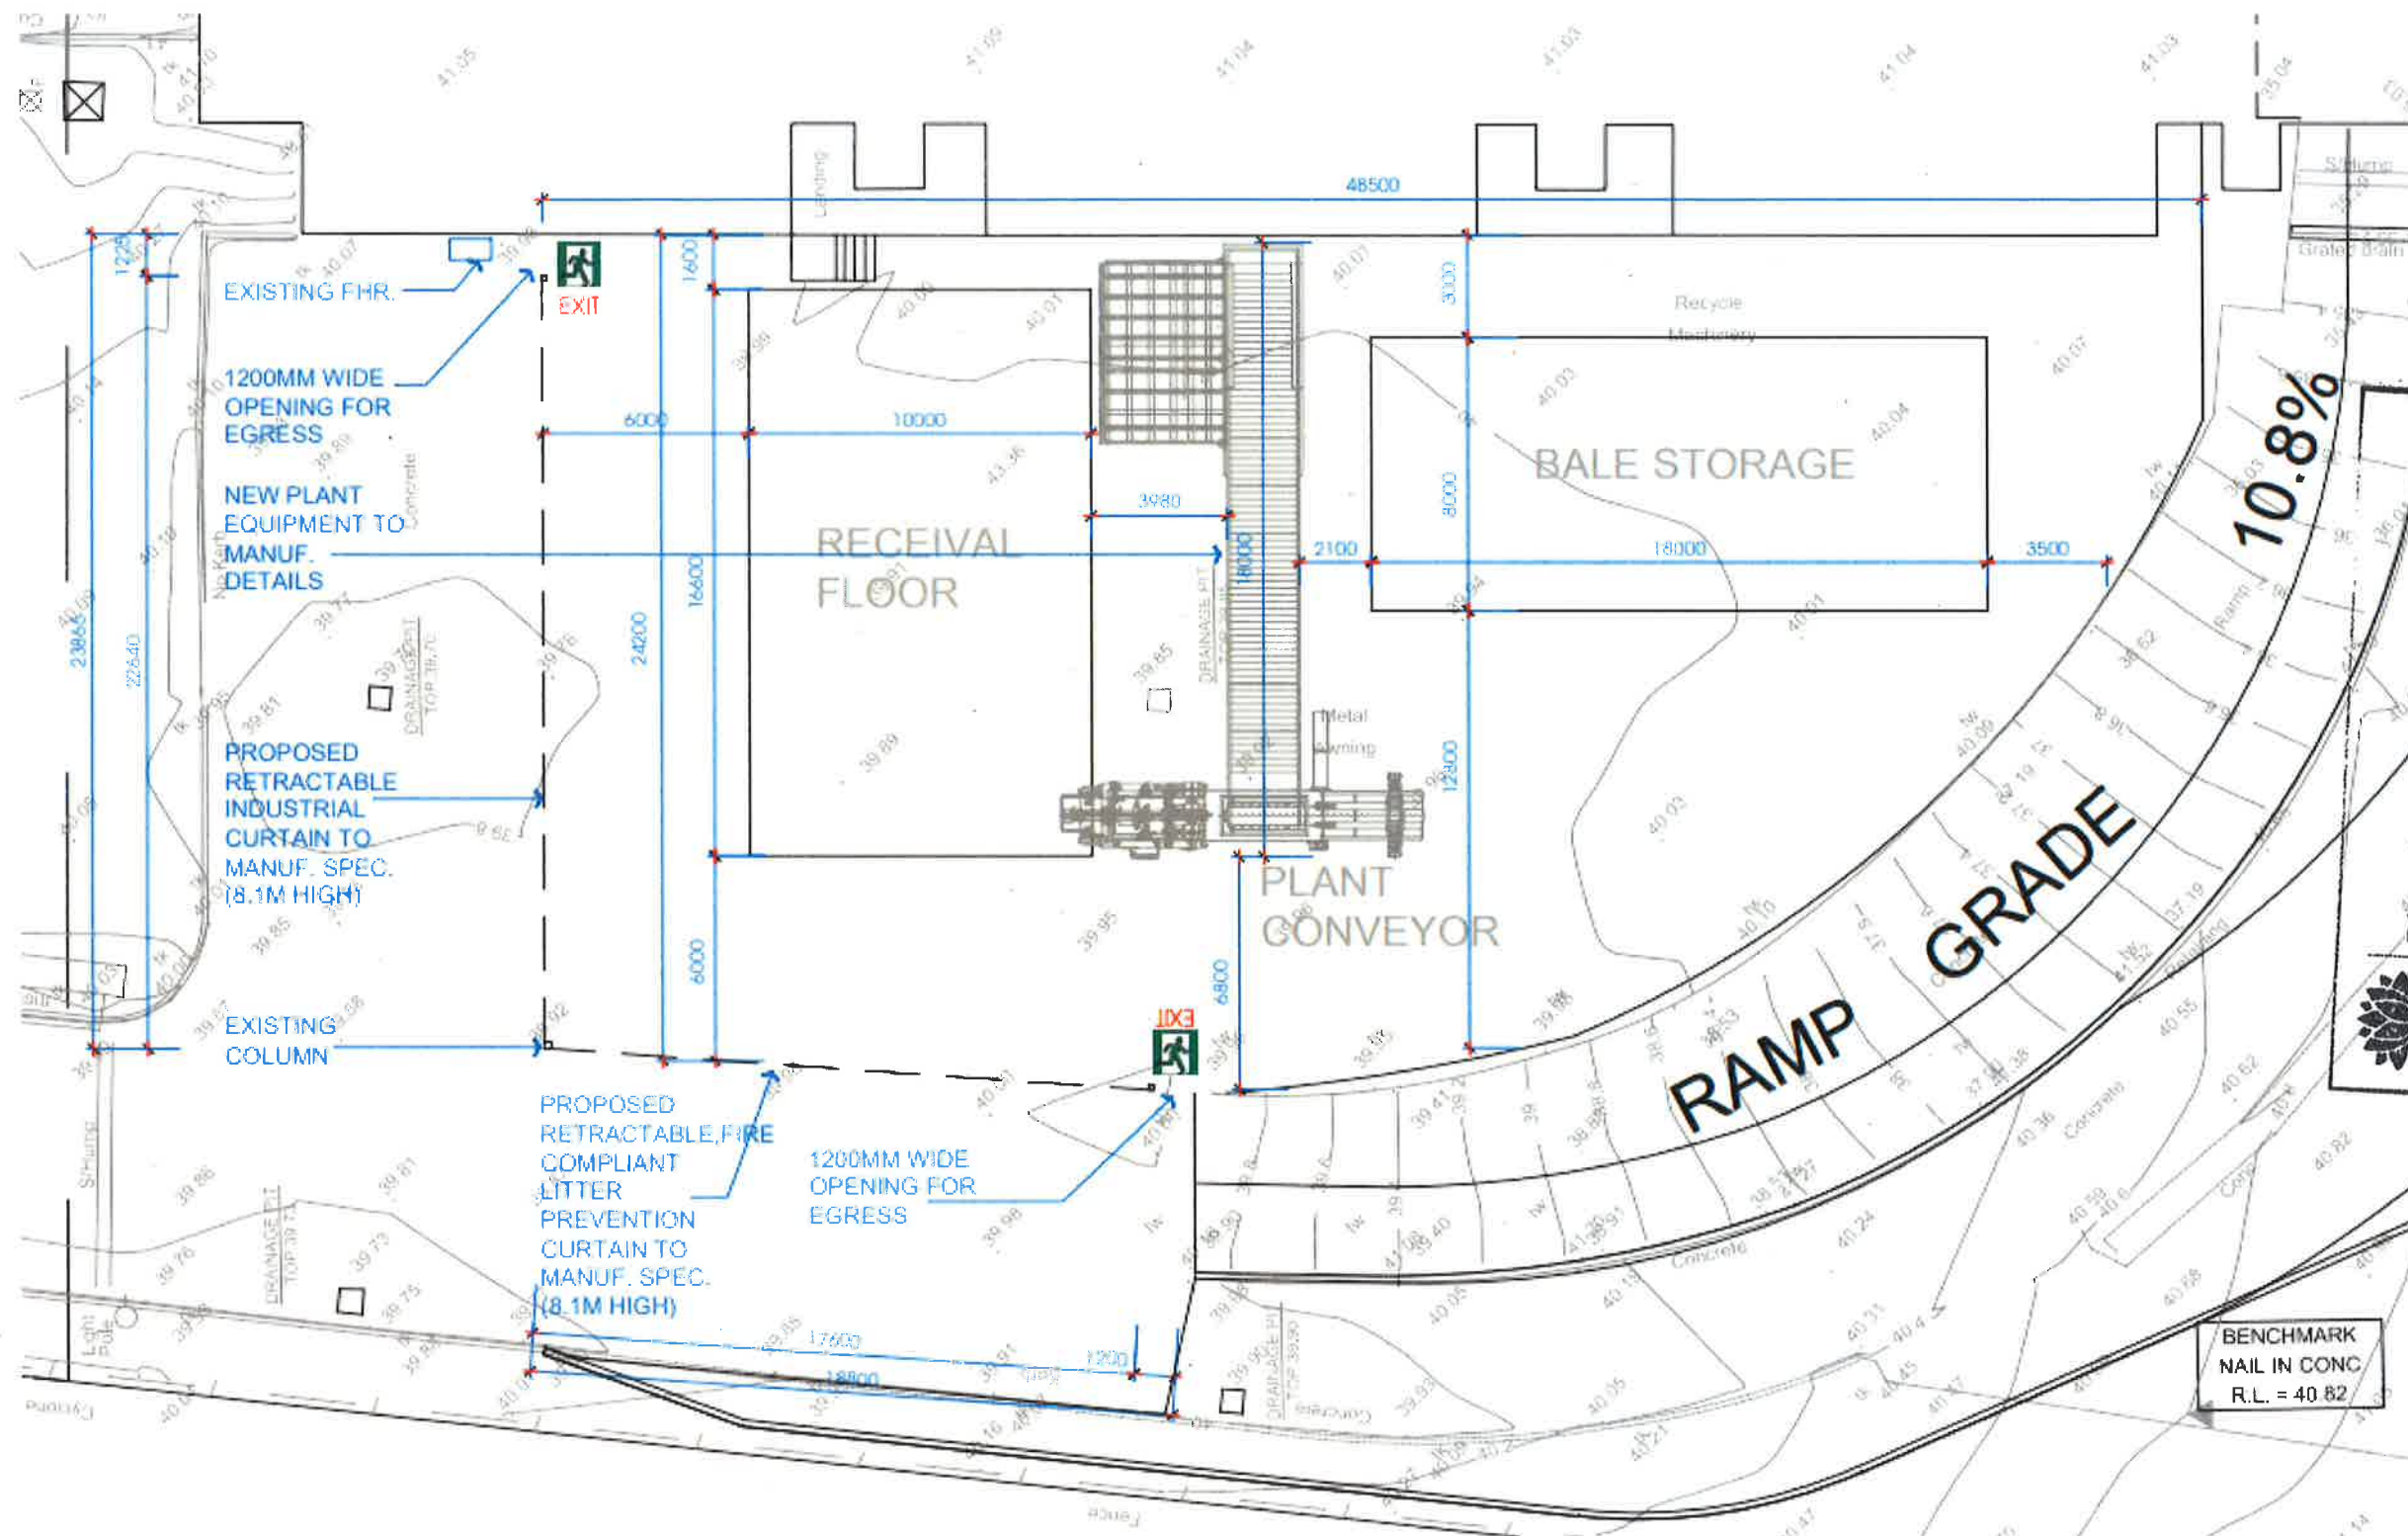

Planning & Environment
NSW GOVERNMENT

Issued under the *Environmental Planning and Assessment Act 1979*
 Approved Section 4.55 (1A) Modification Application
 No. 2 granted on the 4 April 2019
 in respect to S50 7267
 Signed W.K.
 Sheet No. 3 of 6

PART SITE PLAN
[RECYCLING AREA]

SCALE 1:200 [A3]

SHEET NO.: **CC 03**
 PROJECT NO.: **#64**


CORNERSTONE CIVIL

PROPOSED ALTERATIONS TO WASTE TREATMENT FACILITY

LOT 402 DP803454
 DAVIS ROAD, WHEELS PARK



AMENDMENTS:

A	PRELIMINARY ISSUE	02.08.18
B	PRELIMINARY ISSUE	04.08.18
C	ISSUED FOR SUBMISSION	22.08.18
D	REISSUED FOR SUBMISSION	28.08.18

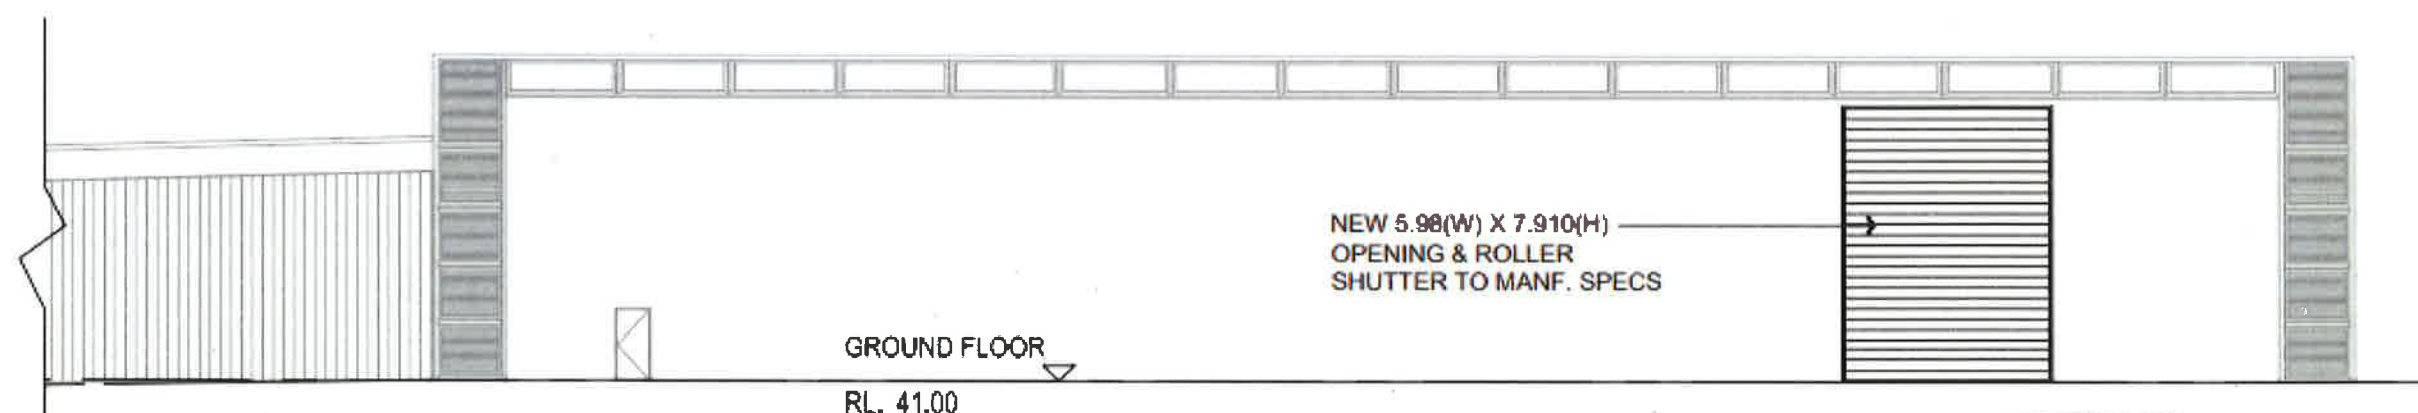

SOUTH ELEVATION WASTE TRANSFER BUILDING

SCALE 1:200 [A3]

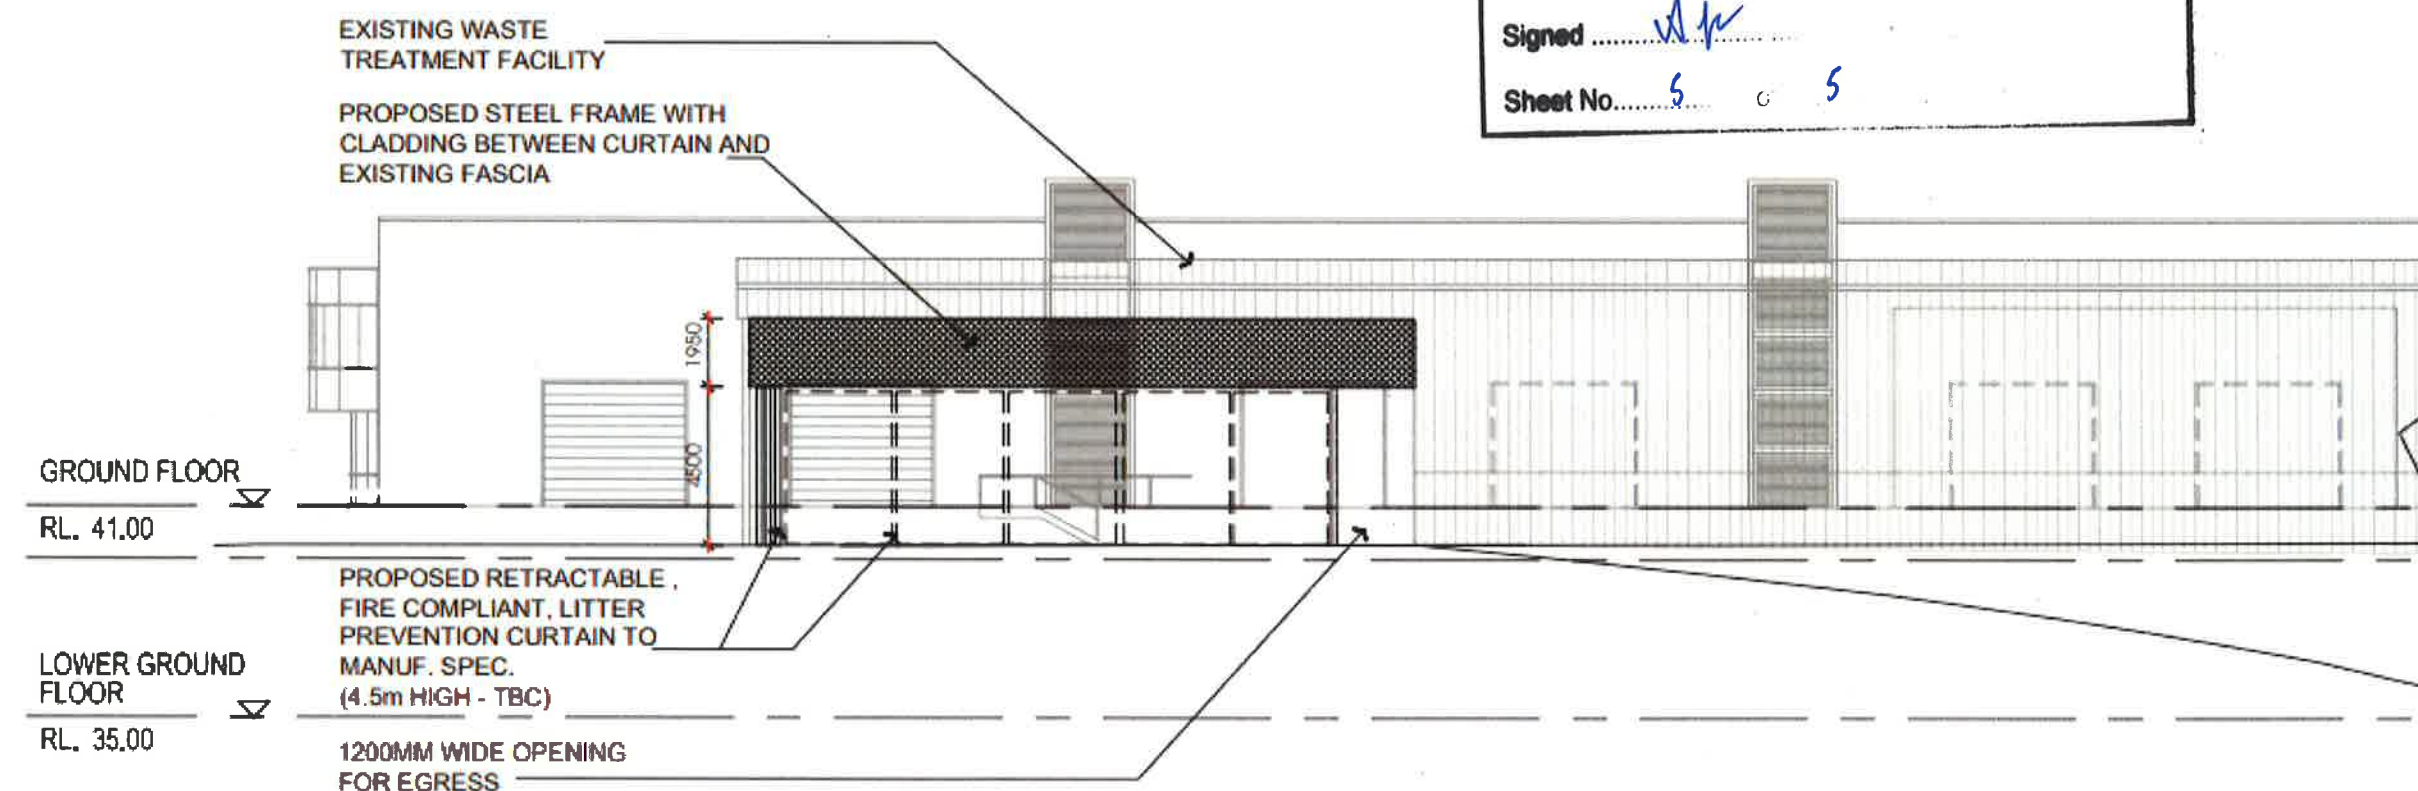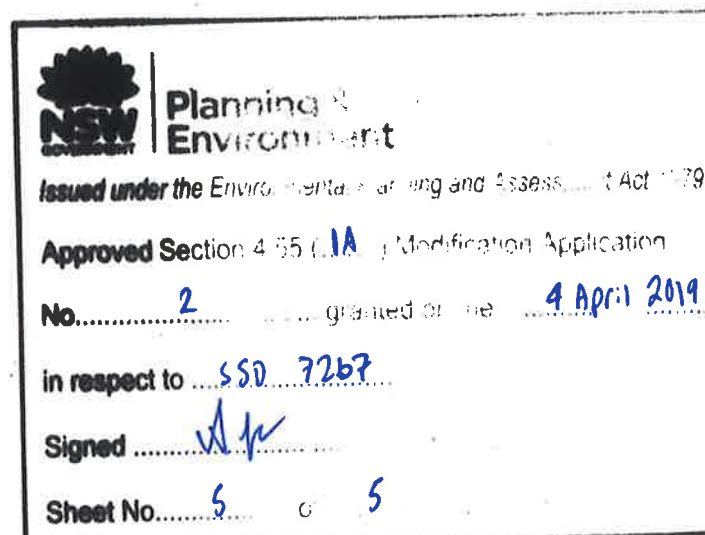

WEST ELEVATION RECYCLING AREA

SCALE 1:200 [A3]

SHEET NO.:
CC 05

PROJECT NO.:
#64