
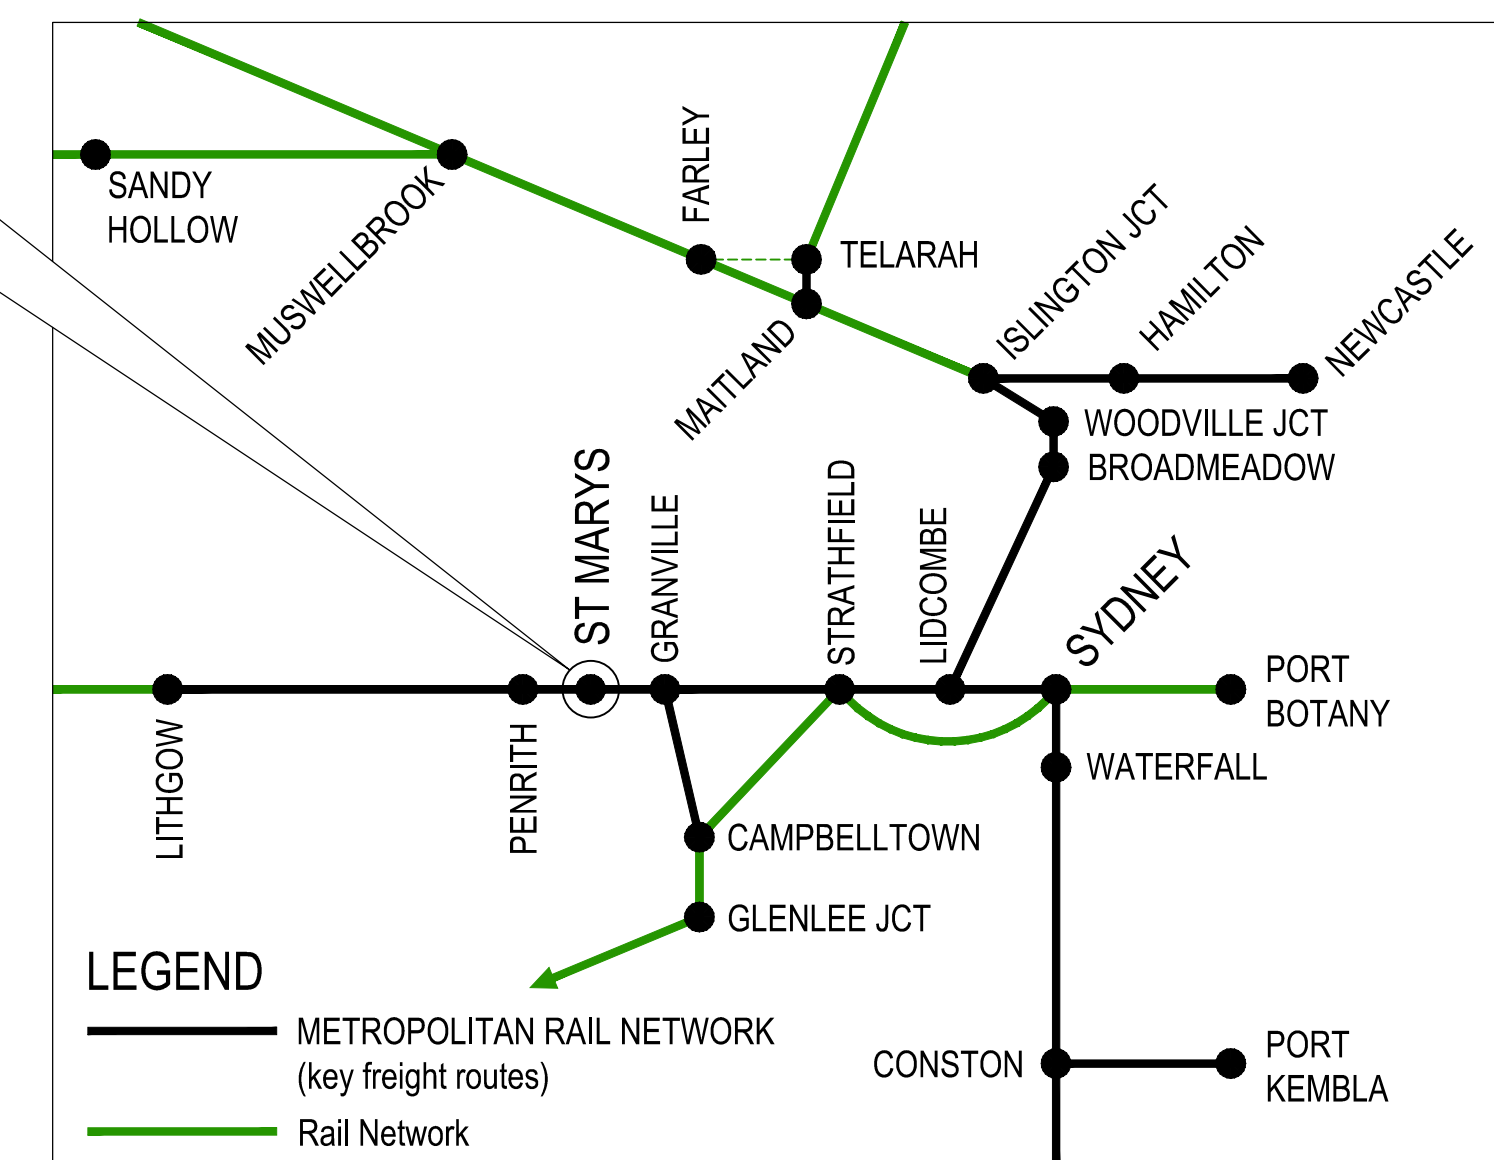



ST. MARY'S FREIGHT HUB DEVELOPMENT

DRAWING No.	DRAWING TITLE
GENERAL	
C-1000	COVER SHEET , LOCALITY PLAN AND DRAWING INDEX
C-1001	OVERALL LAYOUT PLAN
C-1002	STAGING PLAN
C-1005	EXISTING FEATURES AND SERVICE PLAN SHEET 1
C-1006	EXISTING FEATURES AND SERVICE PLAN SHEET 2
INTERNAL WORKS	
C-1100	PHASE 1 - GENERAL ARRANGEMENT SHEET 1
C-1101	PHASE 1 - GENERAL ARRANGEMENT SHEET 2
PAVEMENT	
C-1200	PHASE 1 - PAVEMENT PLAN
SECTIONS	
C-1300	PHASE 1 - TYPICAL SECTIONS SHEET 1
C-1301	PHASE 1 - TYPICAL SECTIONS SHEET 2
C-1302	PHASE 1 - TYPICAL SECTIONS SHEET 3
C-1303	PHASE 1 - TYPICAL SECTIONS SHEET 4
STORMWATER	
C-1400	PHASE 1 - STORMWATER LAYOUT SHEET 1
C-1401	PHASE 1 - STORMWATER LAYOUT SHEET 2
C-1410	PHASE 1 - STORMWATER CATCHMENT PLAN SHEET 1
C-1411	PHASE 1 - STORMWATER CATCHMENT PLAN SHEET 2
C-1450	PHASE 1 - STORMWATER LONGITUDINAL SECTION SHEET 1
C-1451	PHASE 1 - STORMWATER LONGITUDINAL SECTION SHEET 2
C-1452	PHASE 1 - STORMWATER LONGITUDINAL SECTION SHEET 3
C-1453	PHASE 1 - STORMWATER LONGITUDINAL SECTION SHEET 4
C-1454	PHASE 1 - STORMWATER LONGITUDINAL SECTION SHEET 5
C-1455	PHASE 1 - STORMWATER LONGITUDINAL SECTION SHEET 6
C-1456	PHASE 1 - STORMWATER LONGITUDINAL SECTION SHEET 7
C-1457	PHASE 1 - STORMWATER LONGITUDINAL SECTION SHEET 8
SERVICES	
C-E001	PHASE 1 - ELECTRICAL SERVICES SITE PLAN
C-H001	PHASE 1 - HYDRAULIC SERVICES SITE PLAN
PHASE 2 CIVIL WORKS	
C-9000	PHASE 2 - GENERAL ARRANGEMENT
C-9005	CONSTRUCTION AREAS LAYOUT PLAN

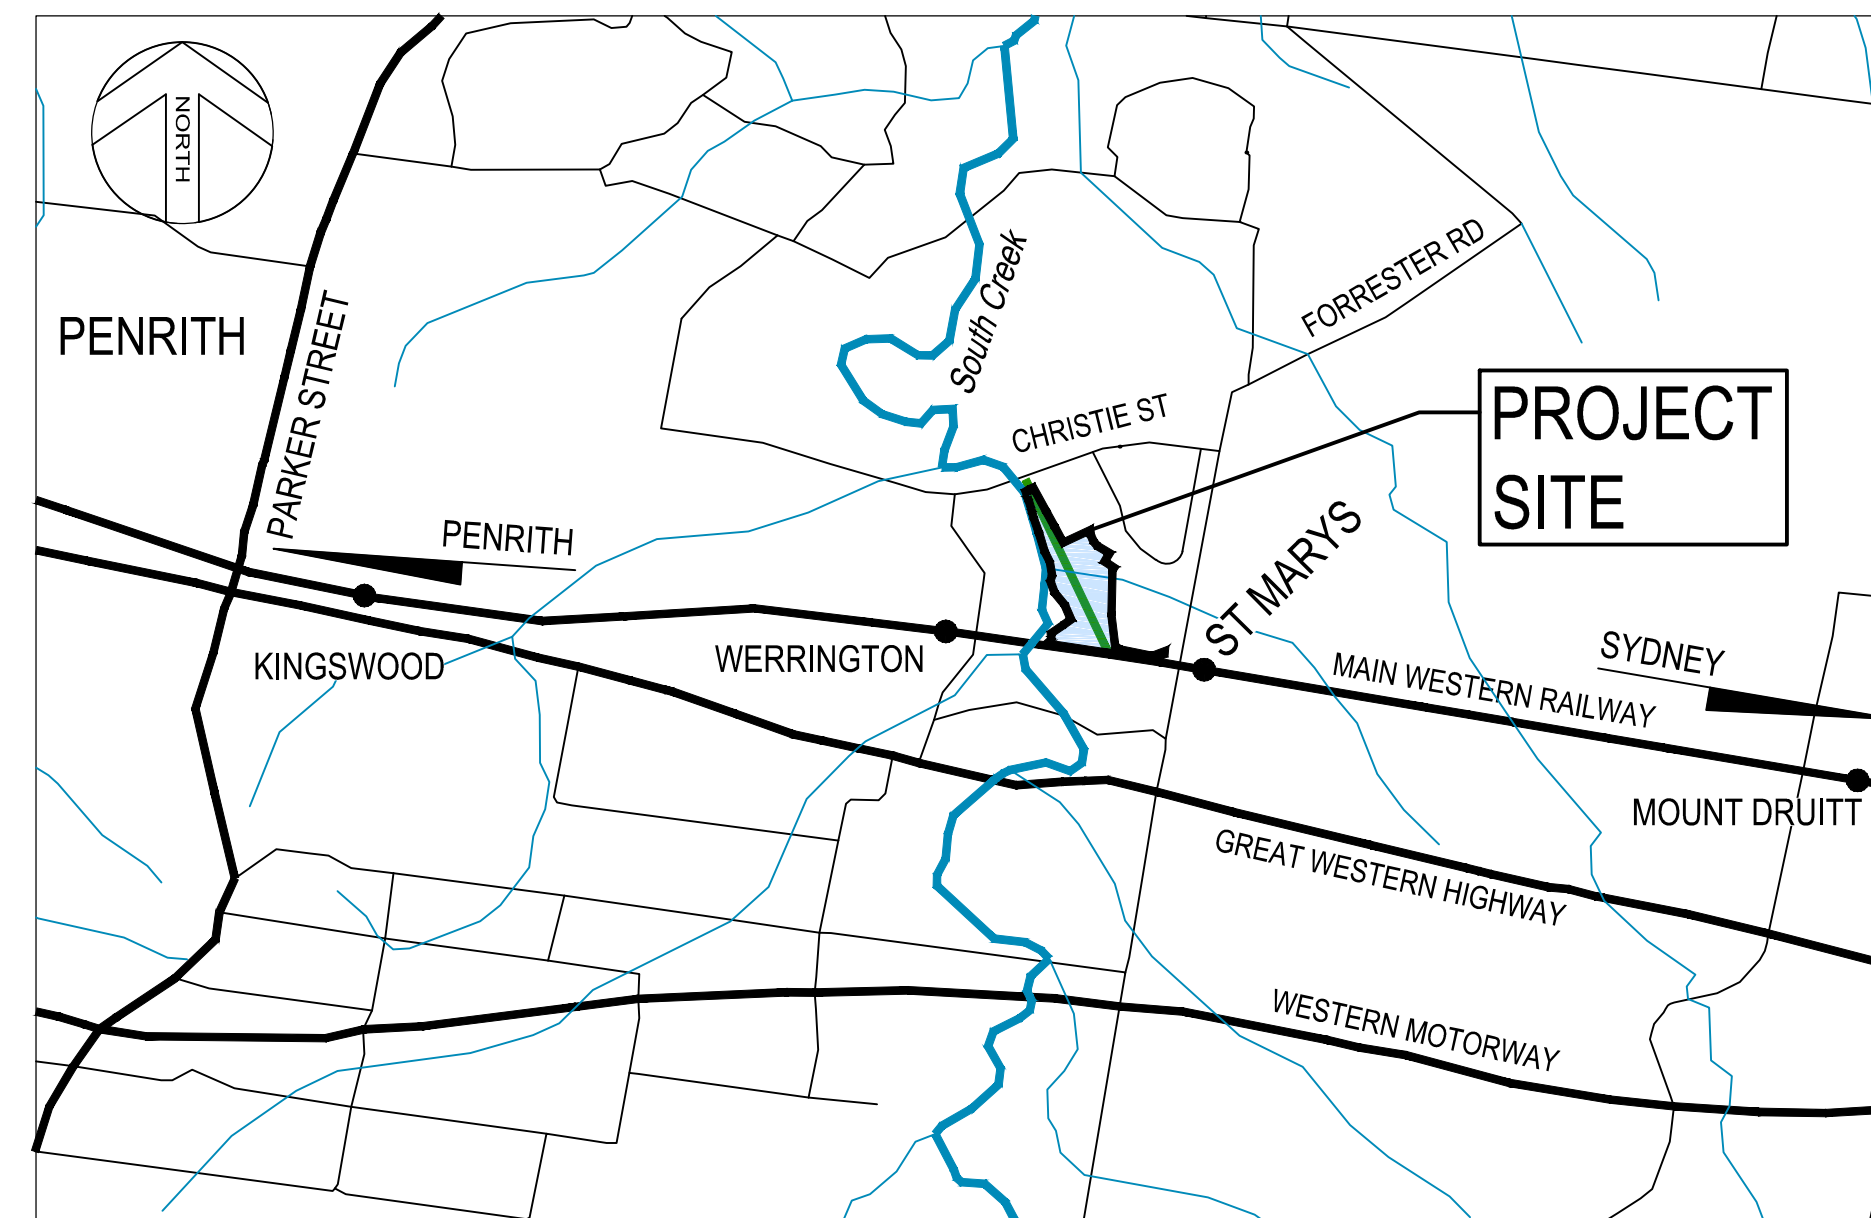

PRELIMINARY

--	--	

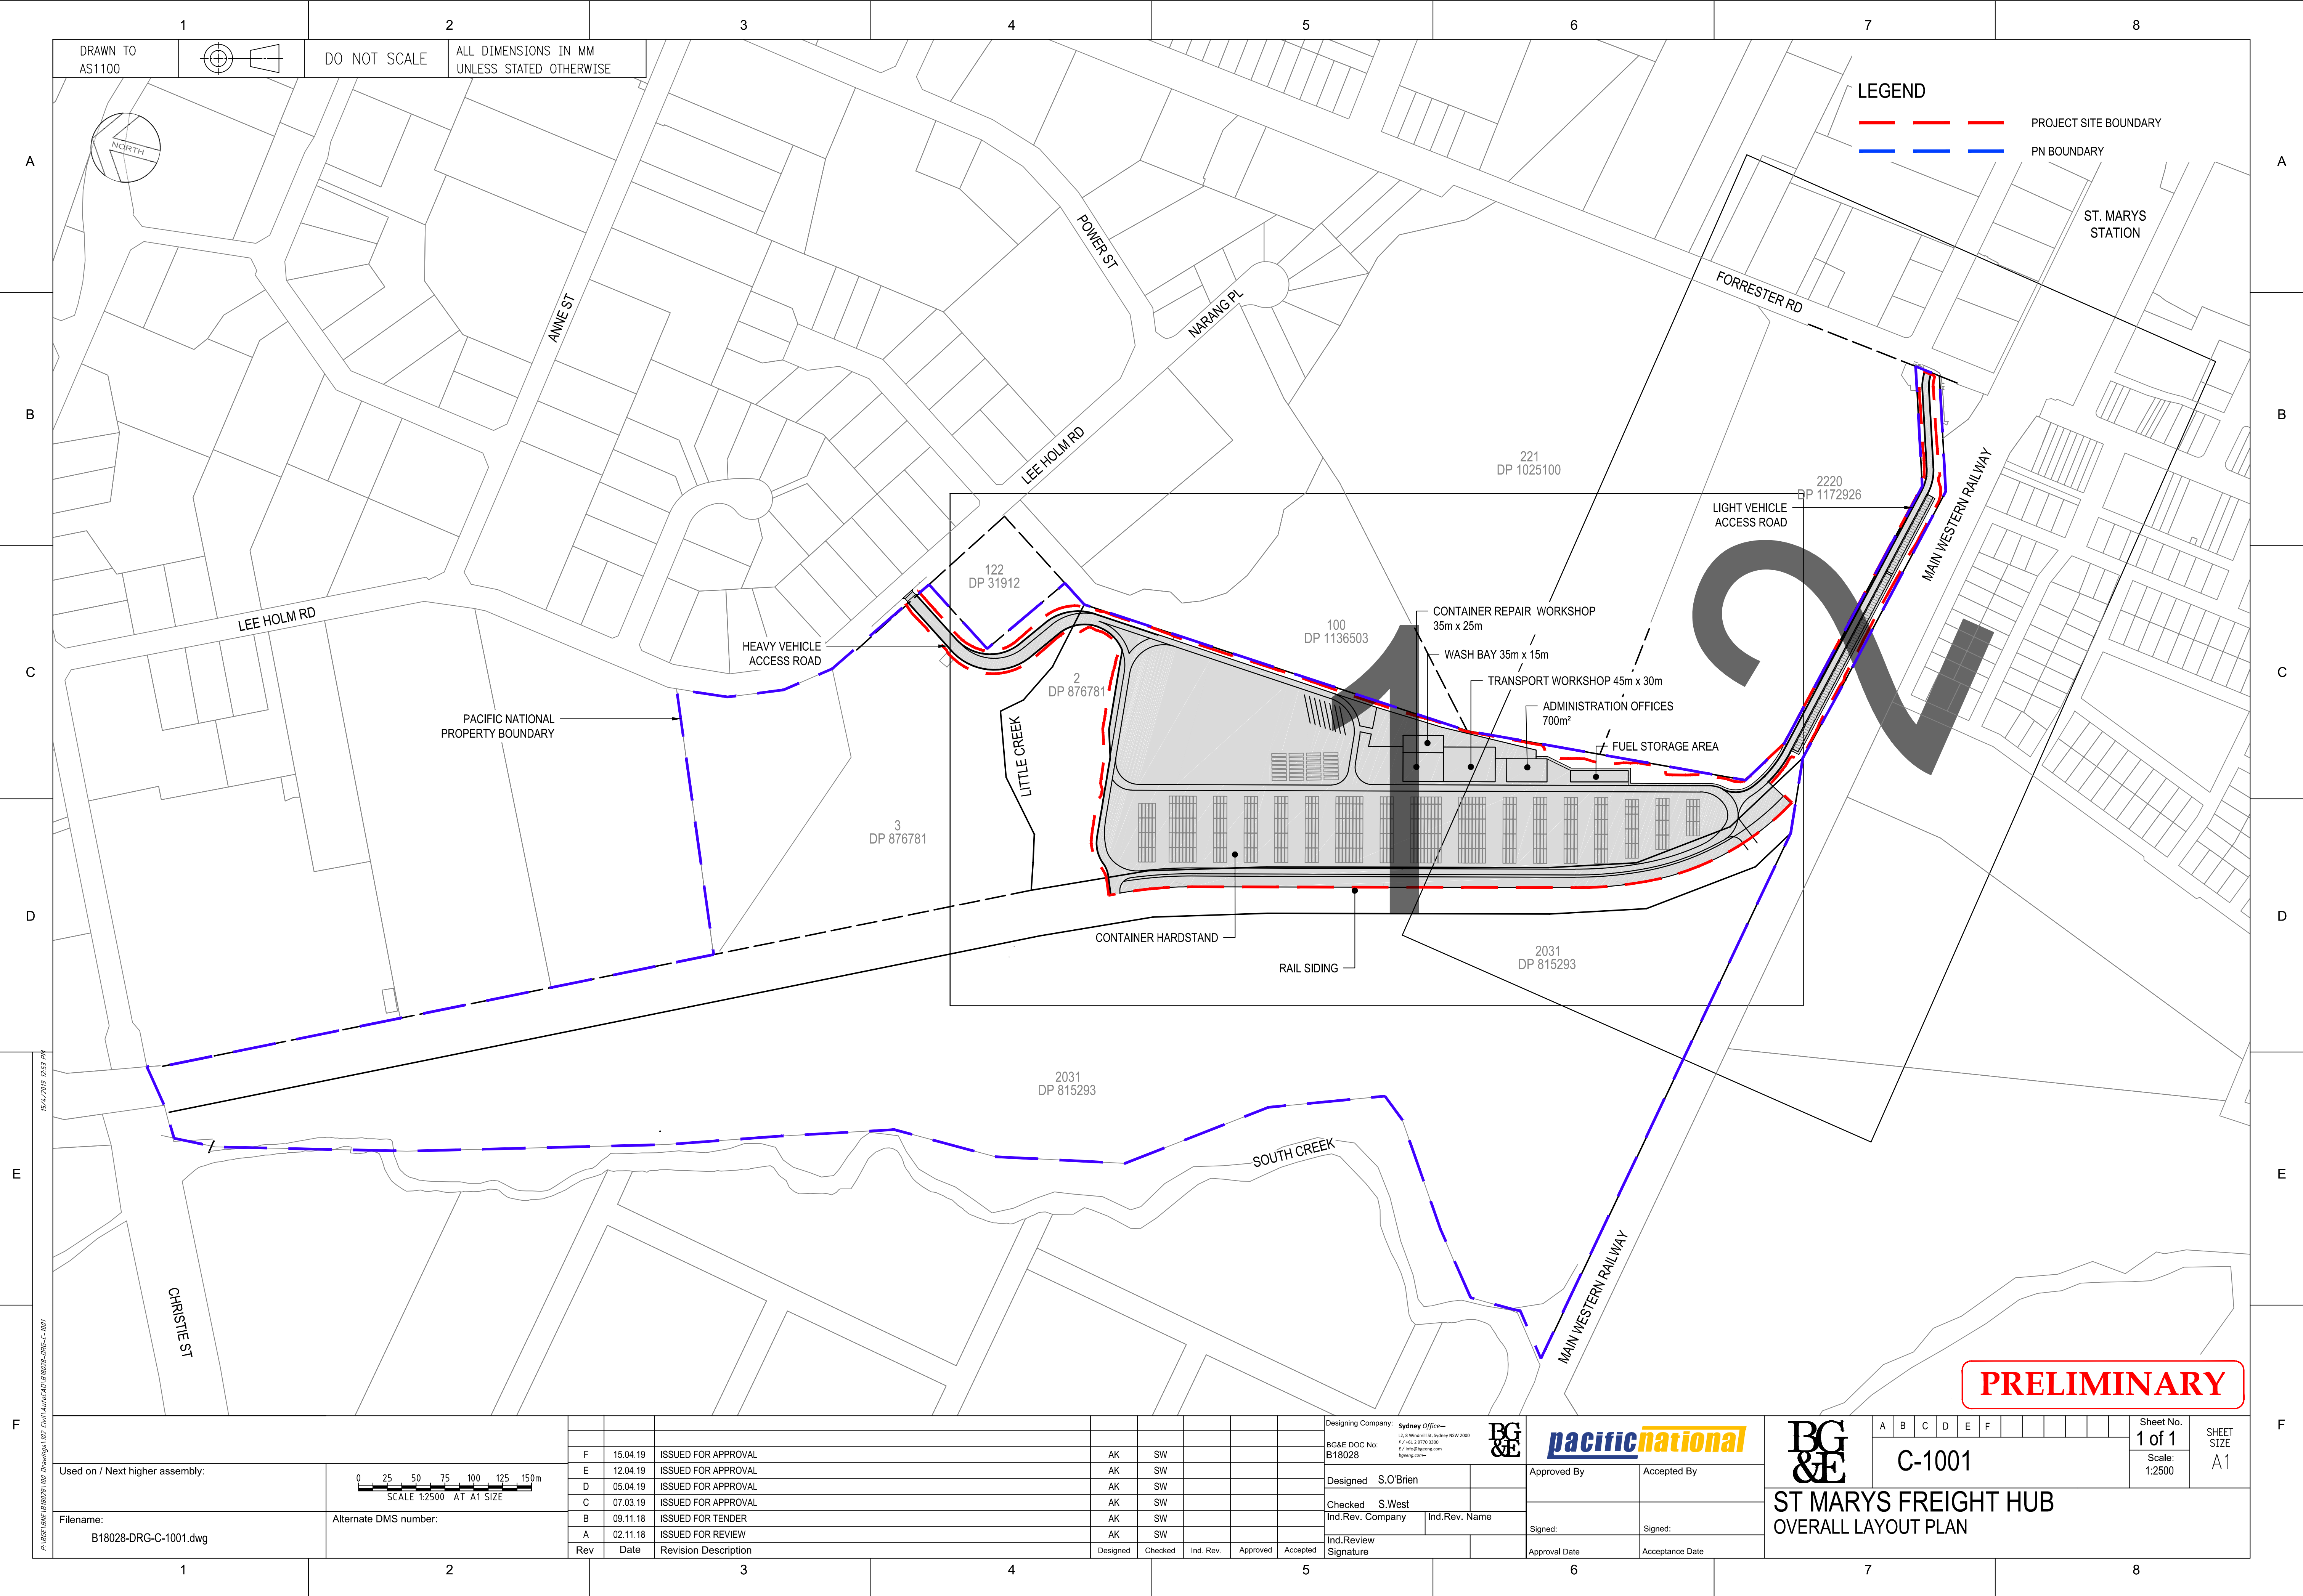

PRELIMINARY

Used on / Next higher assembly:		0255075100125150m SCALE 1:2500 AT A1 SIZE												Designing Company: Sydney Office— BG&E DOC No: B18028 U.S. & CANADA 40, Sydney NSW 2000 P.O. Box 9776 Sydney 2000 E / info@bga.com.au bga.com.au		BG&E pacificnational		BG&E C-1001 A B C D E F												Sheet No. 1 of 1 Scale: 1:2500		SHEET SIZE A1	
				F 15.04.19 ISSUED FOR APPROVAL AK SW		E 12.04.19 ISSUED FOR APPROVAL AK SW		D 05.04.19 ISSUED FOR APPROVAL AK SW		C 07.03.19 ISSUED FOR APPROVAL AK SW		B 09.11.18 ISSUED FOR TENDER AK SW		A 02.11.18 ISSUED FOR REVIEW AK SW		Rev Date Designed Checked Ind. Rev. Approved Accepted Ind.Review Signature		Approved By Accepted By		Signed: Signed:		ST MARYS FREIGHT HUB OVERALL LAYOUT PLAN											
Filename: B18028-DRG-C-1001.dwg		Alternate DMS number:												Ind.Rev. Company Ind.Rev. Name		Approval Date Acceptance Date																	

ST MARYS FREIGHT HUB
OVERALL LAYOUT PLAN

1 of 1

Scale: 1:2500

Sheet No.


1 of 1

Scale:

1:2500


SHEET SIZE


A1

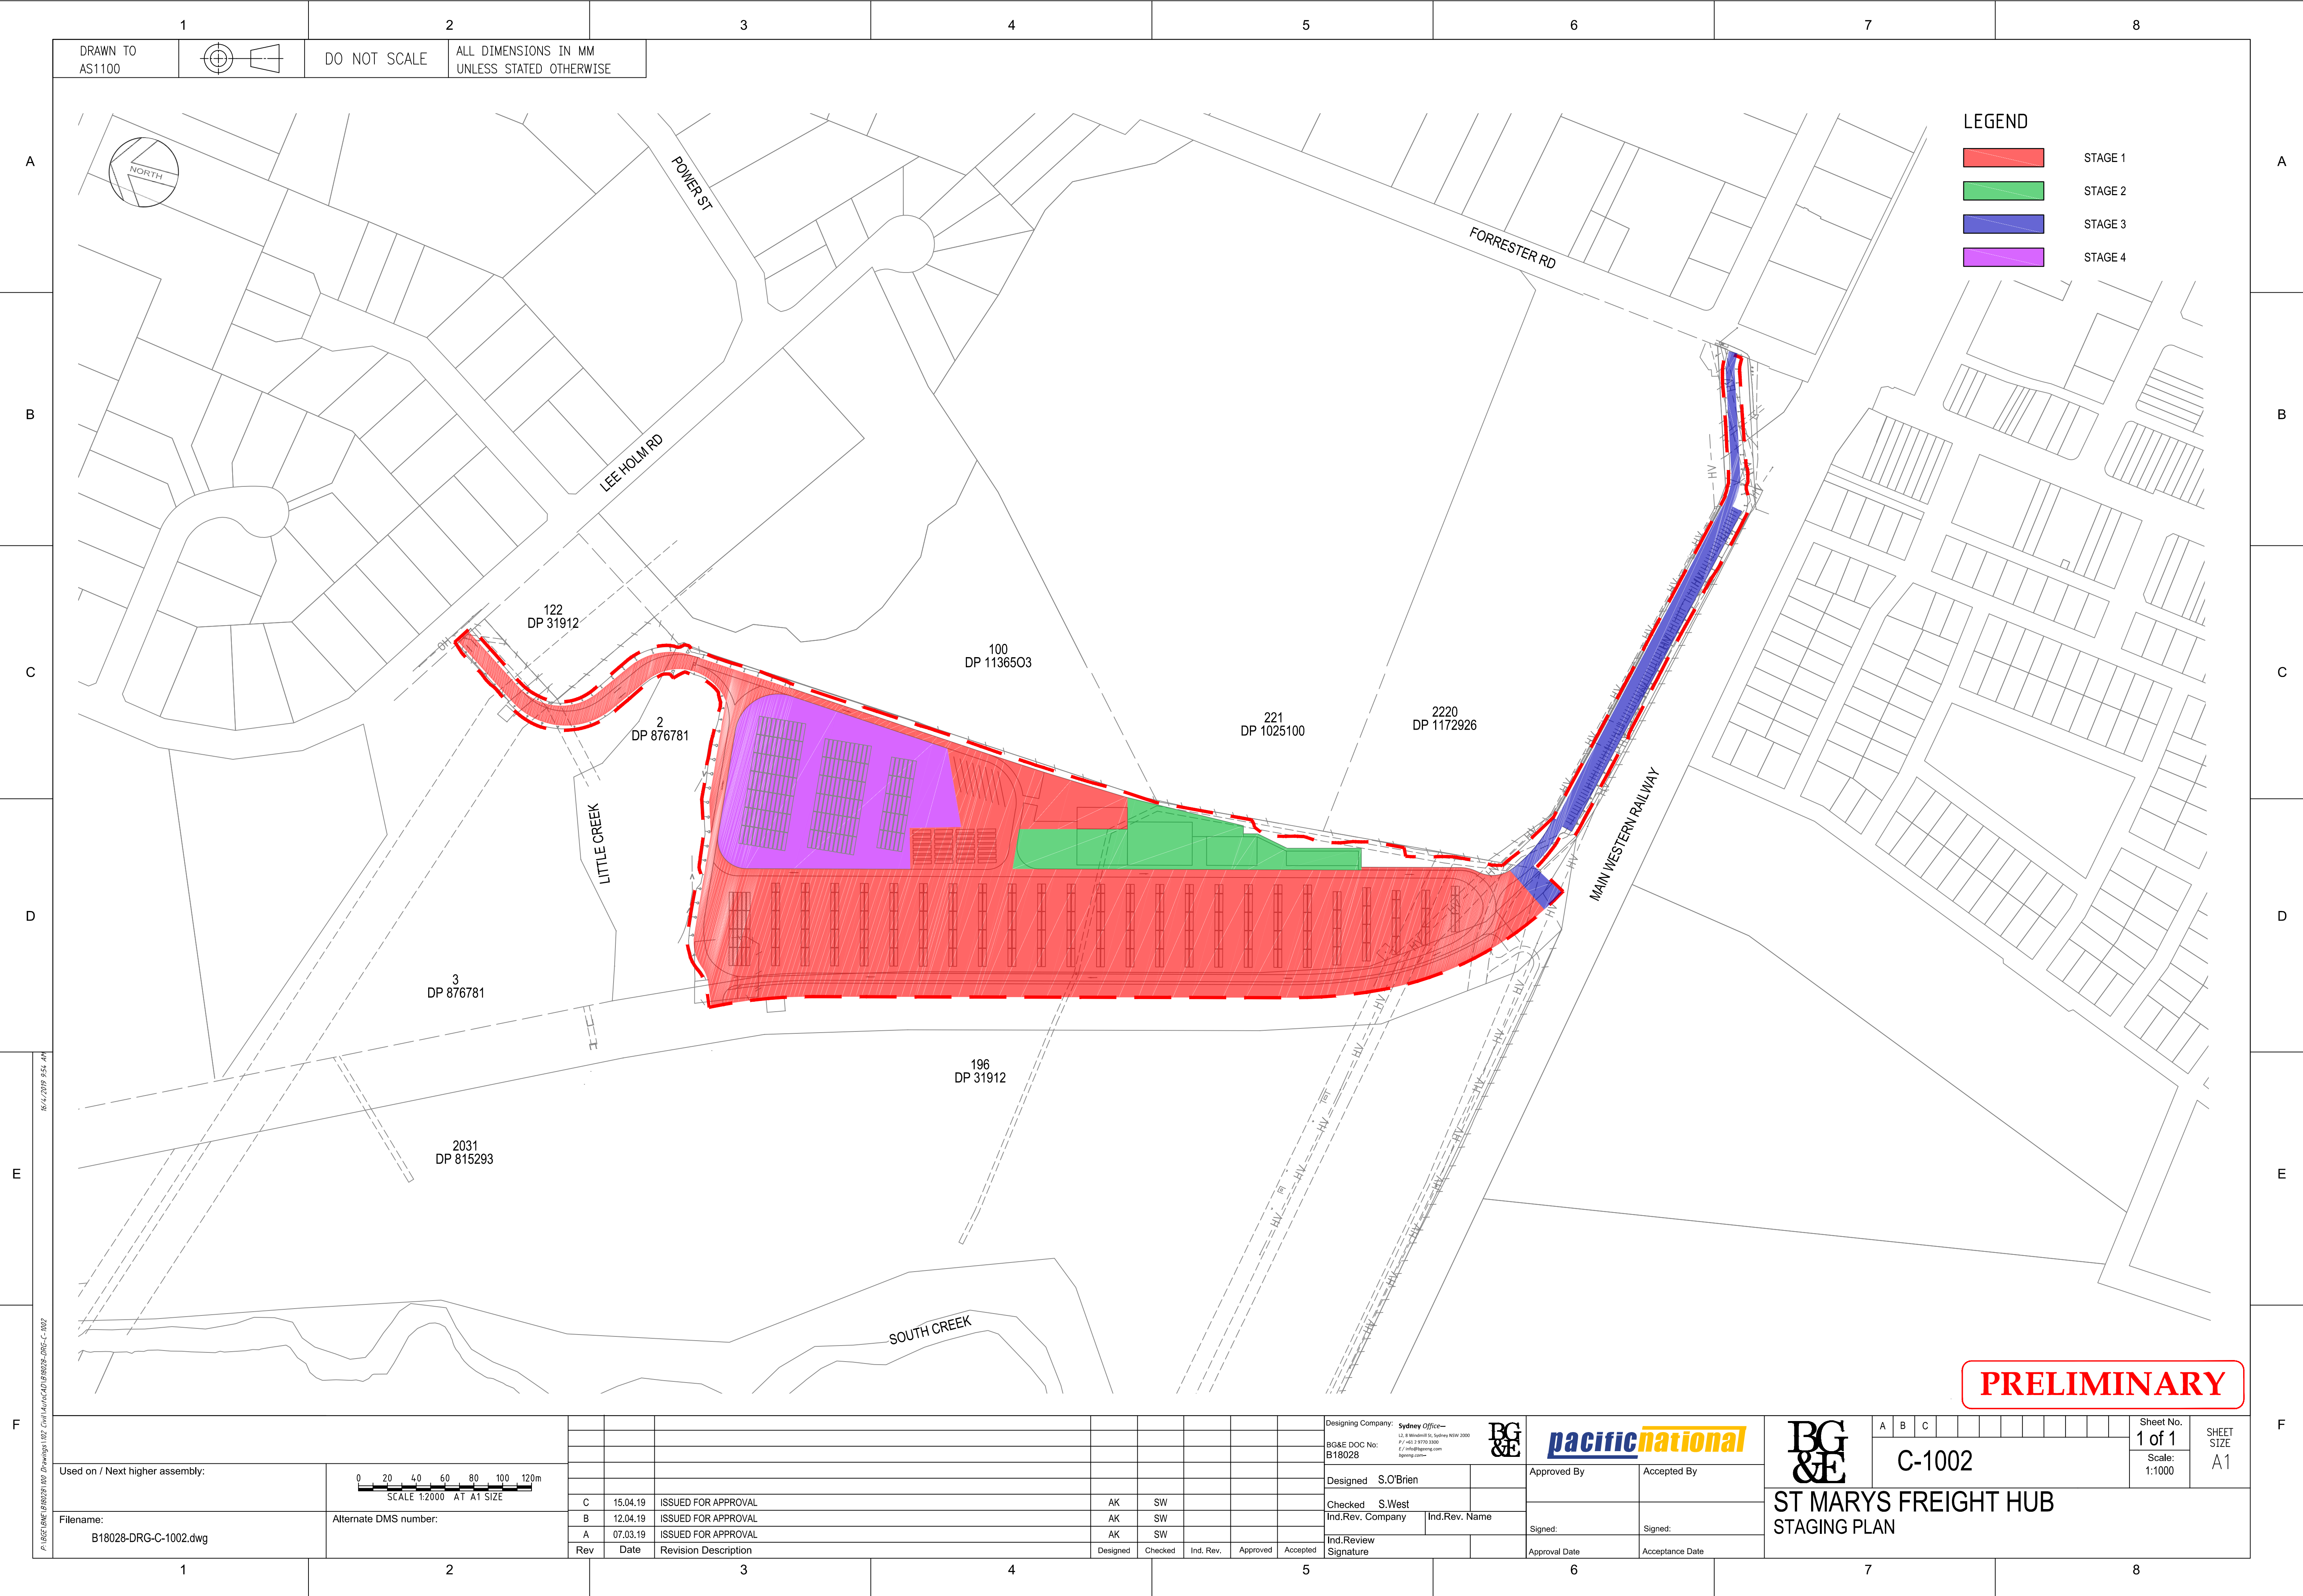



PRELIMINARY


Used on / Next higher assembly:			
---------------------------------	--	--	--

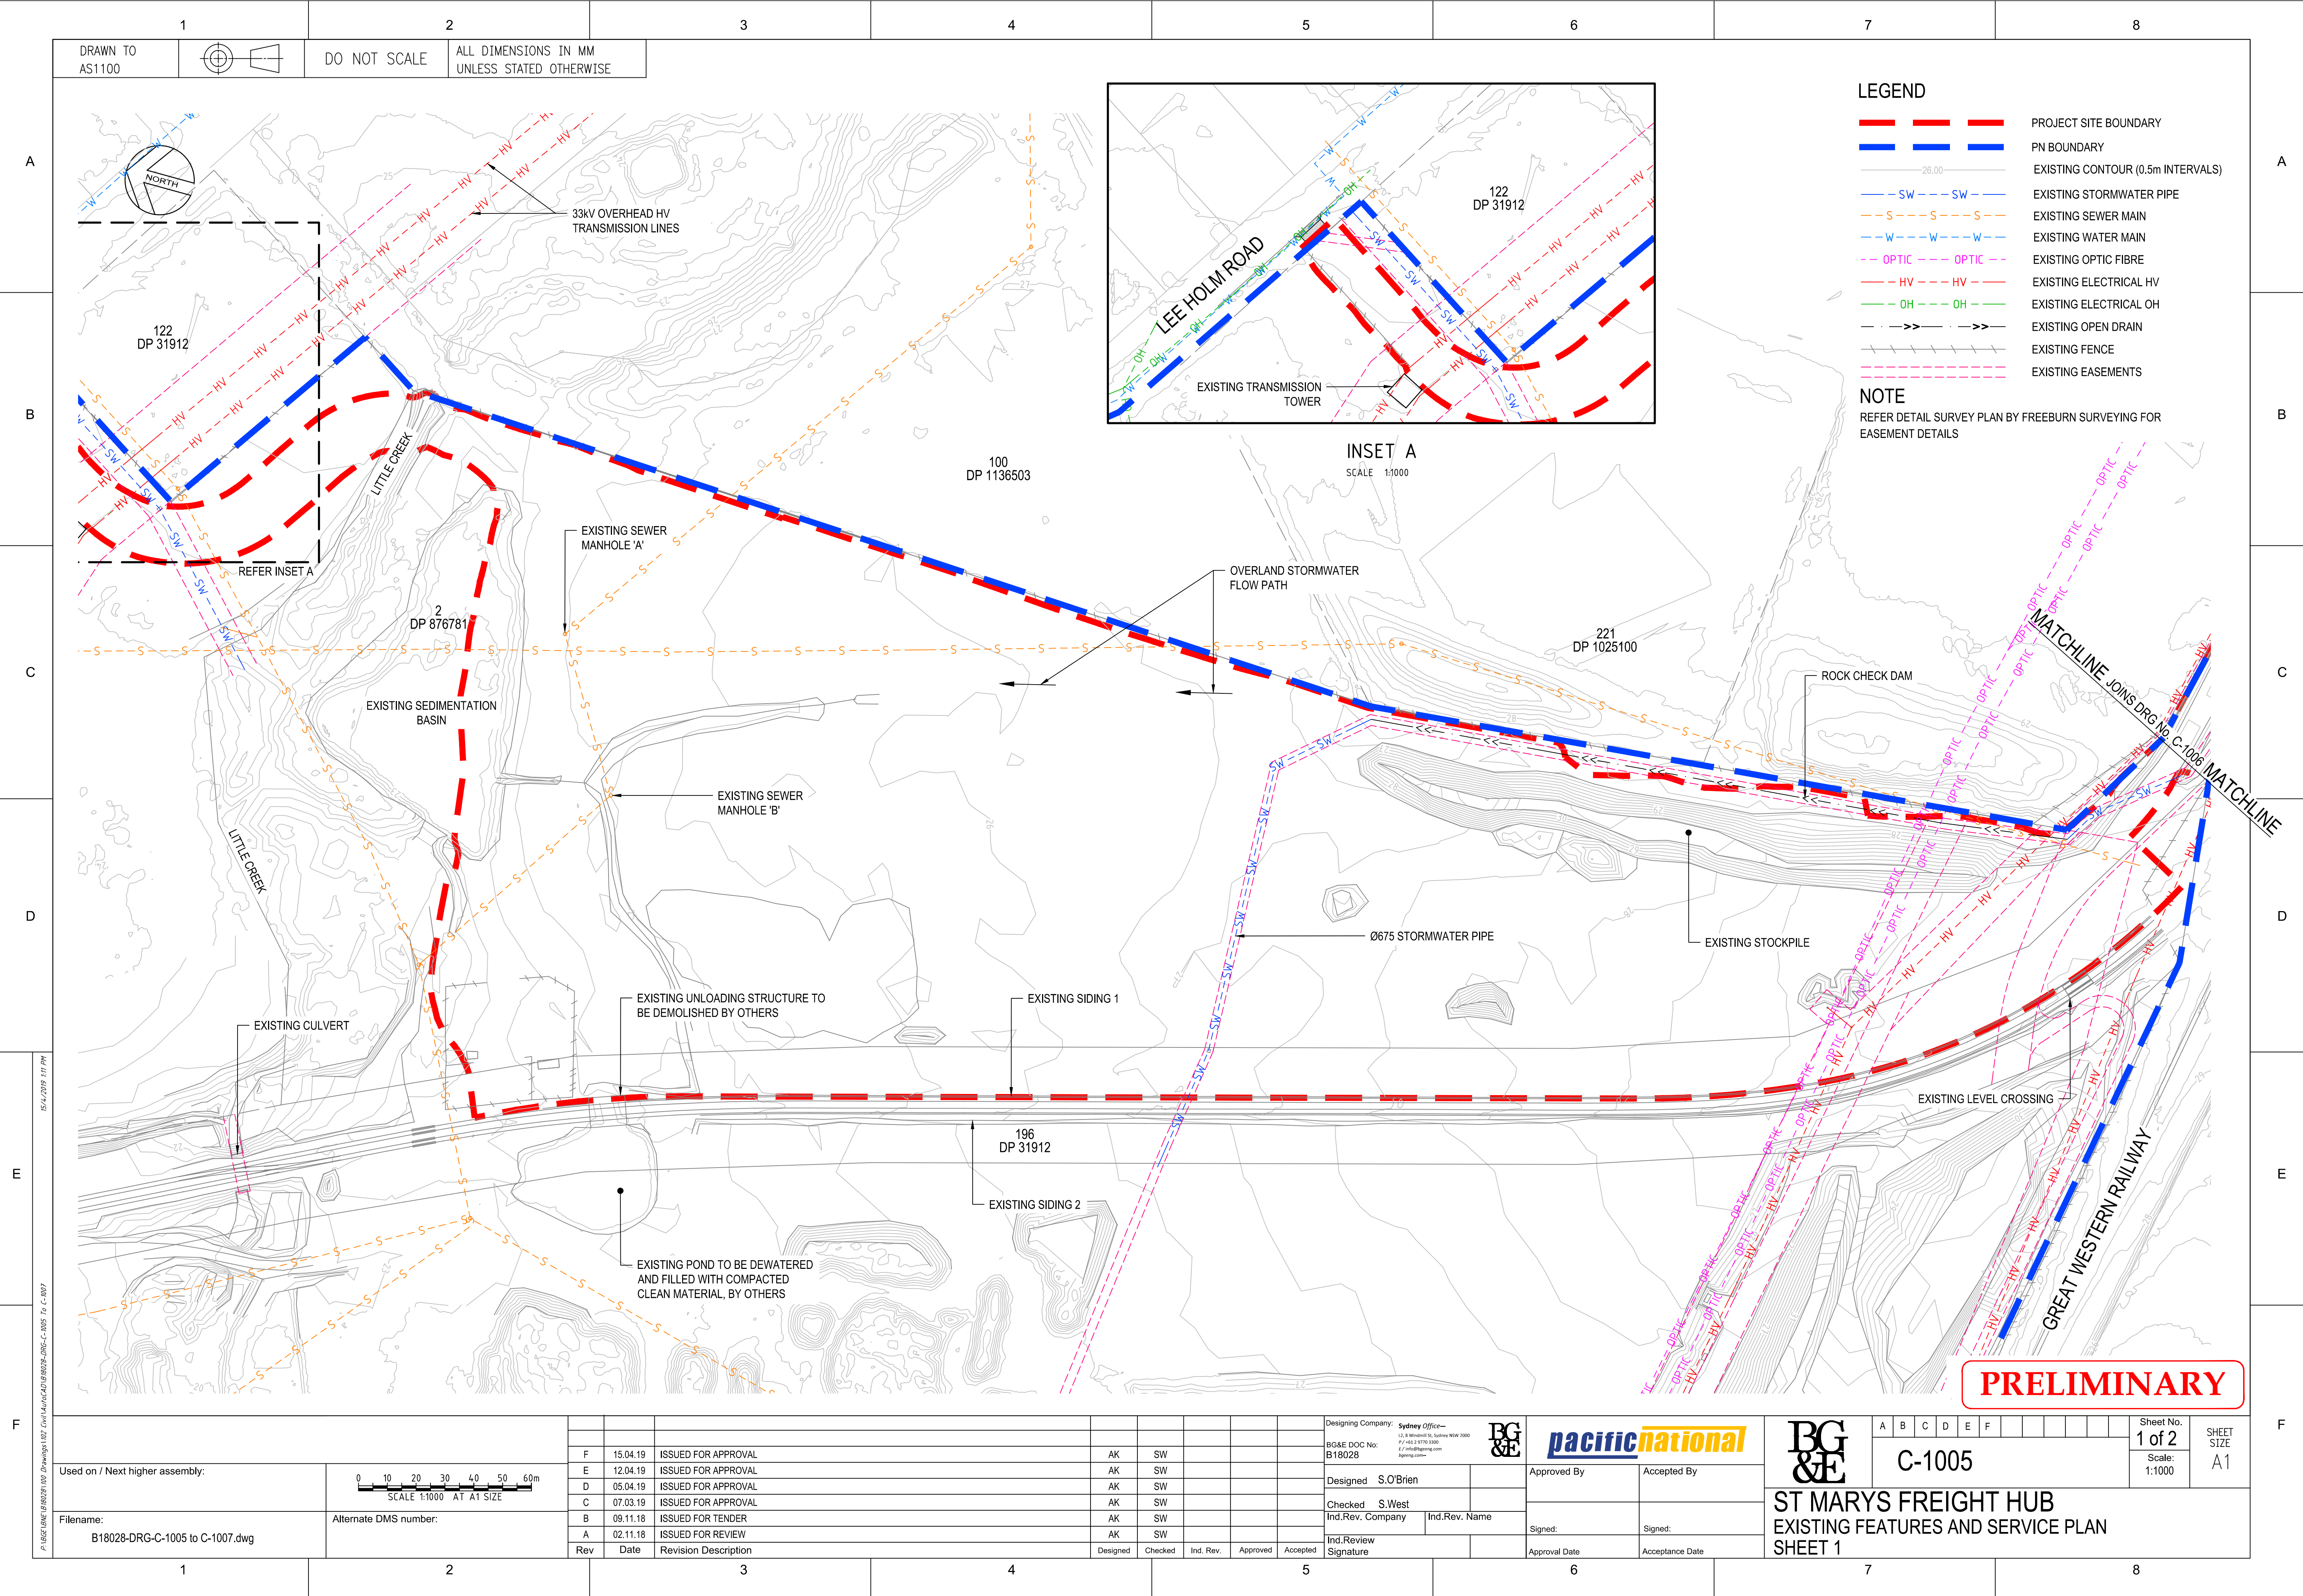


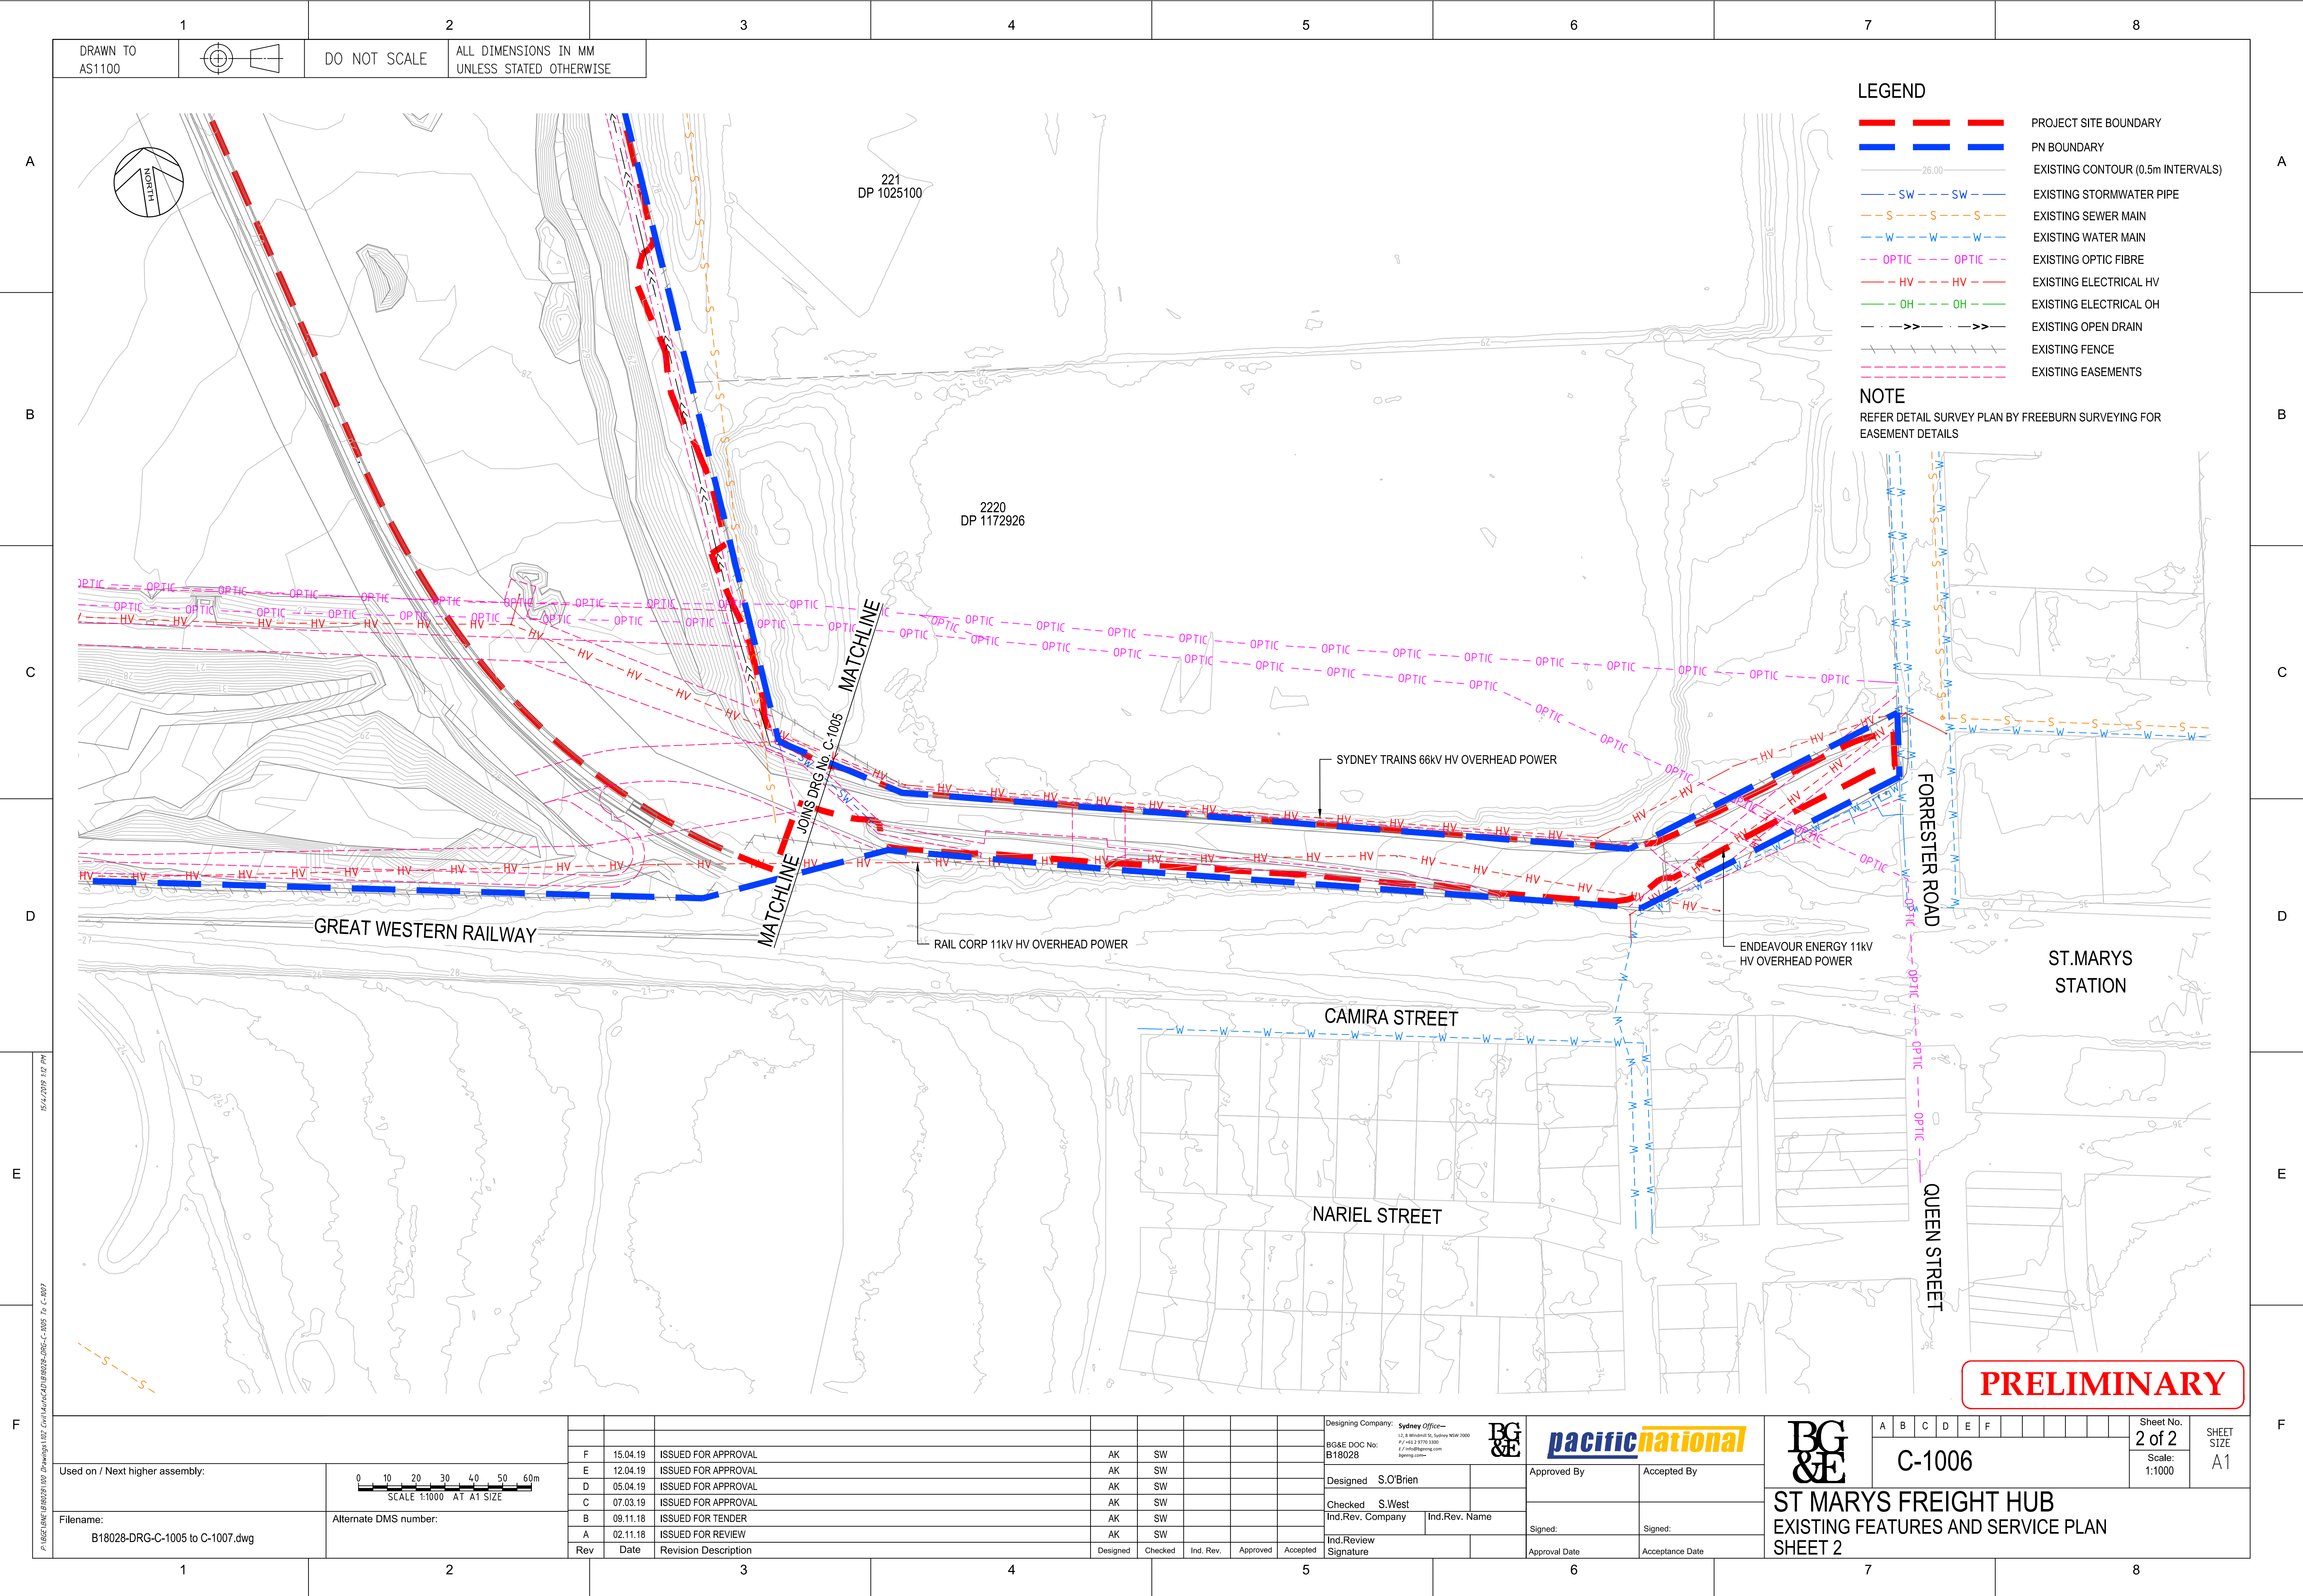


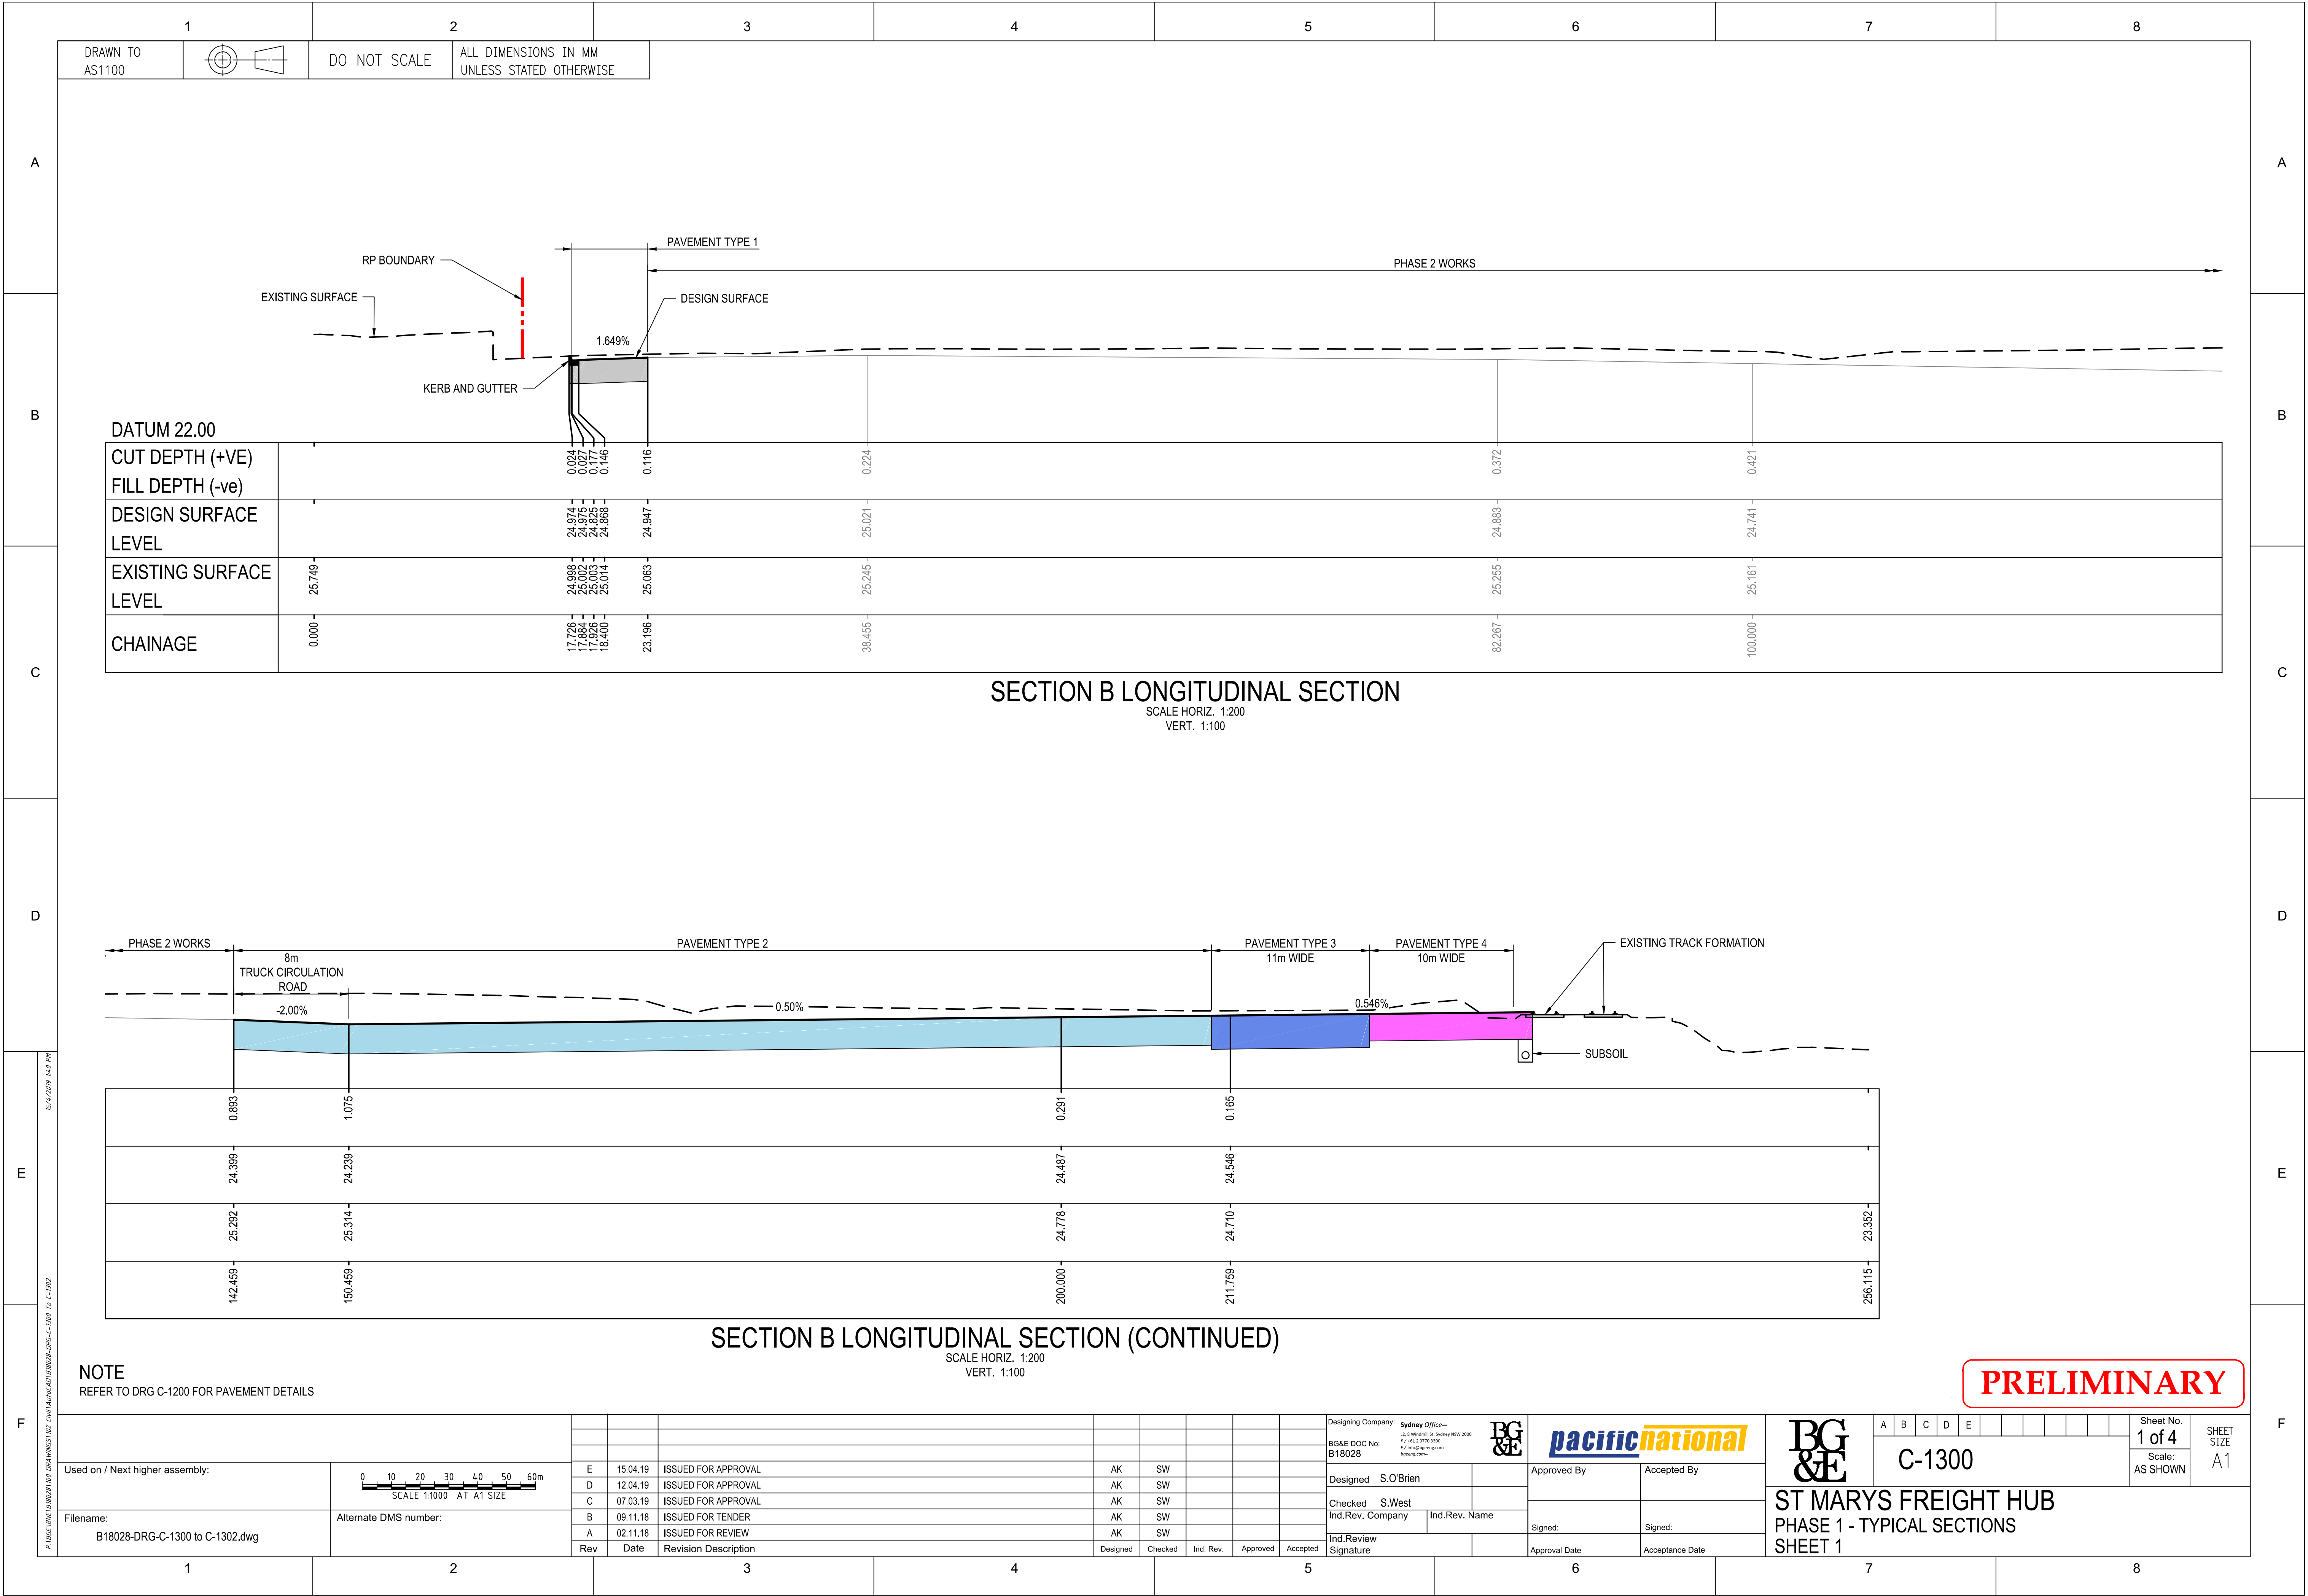


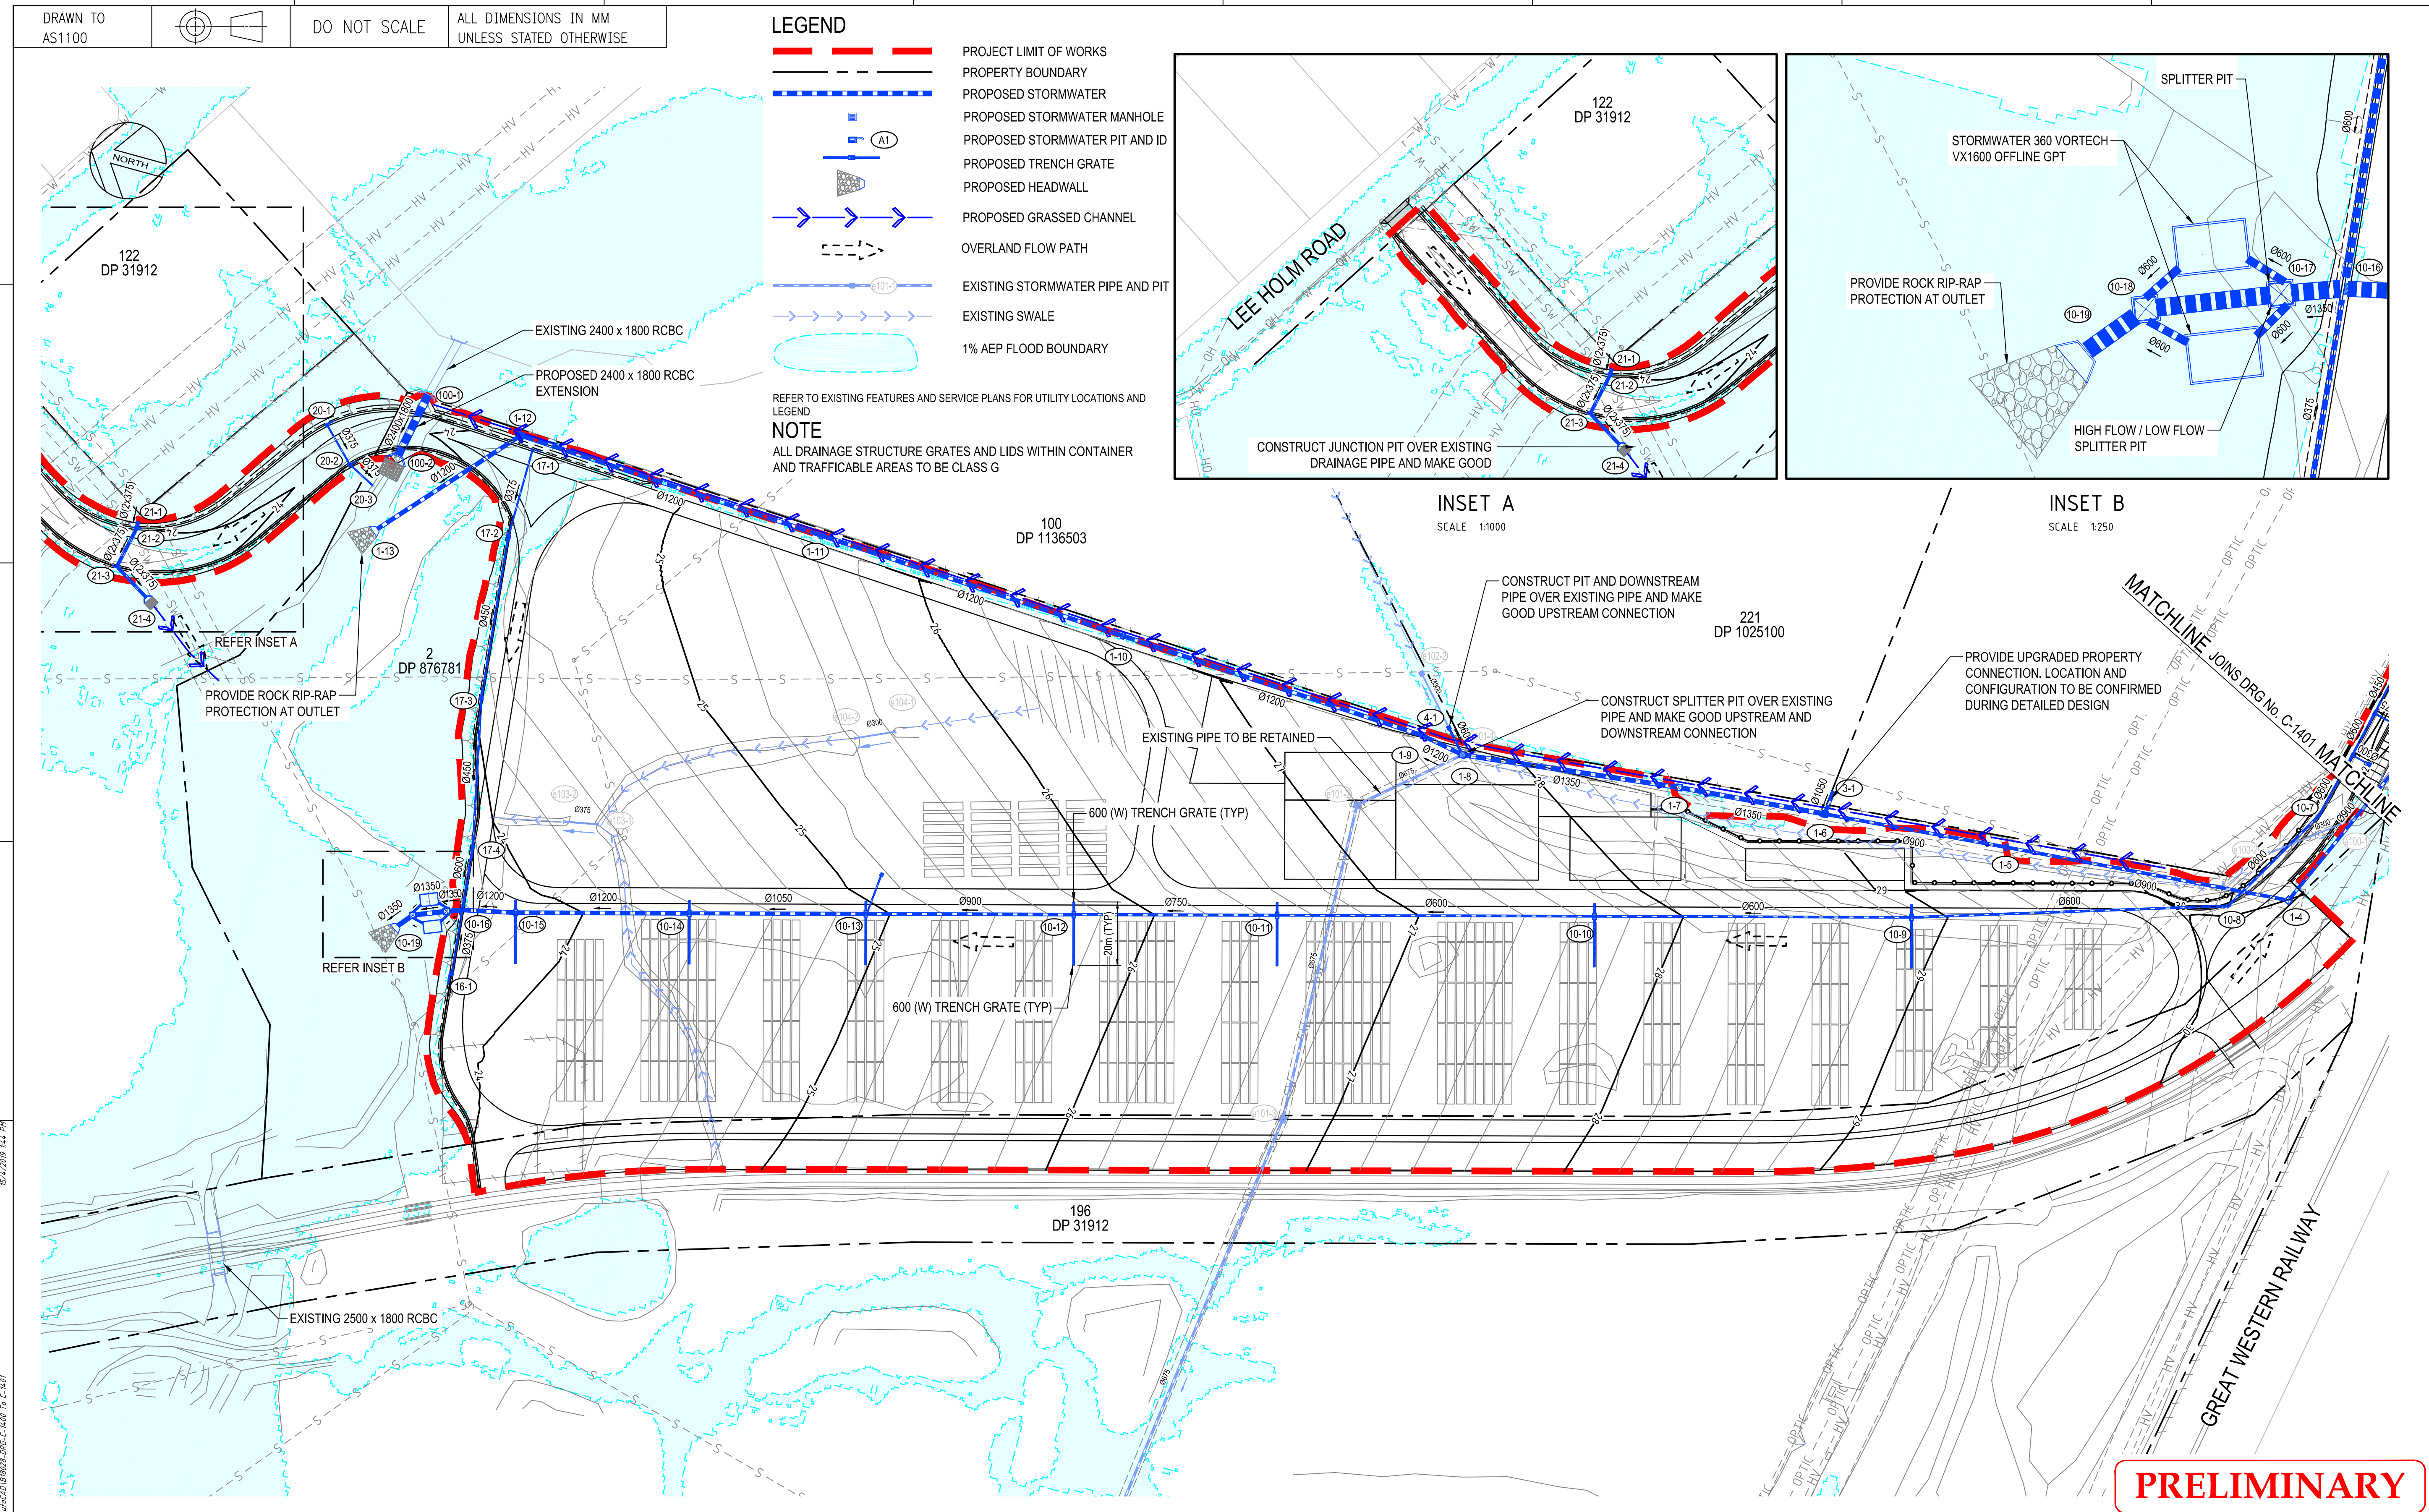
[illegible]

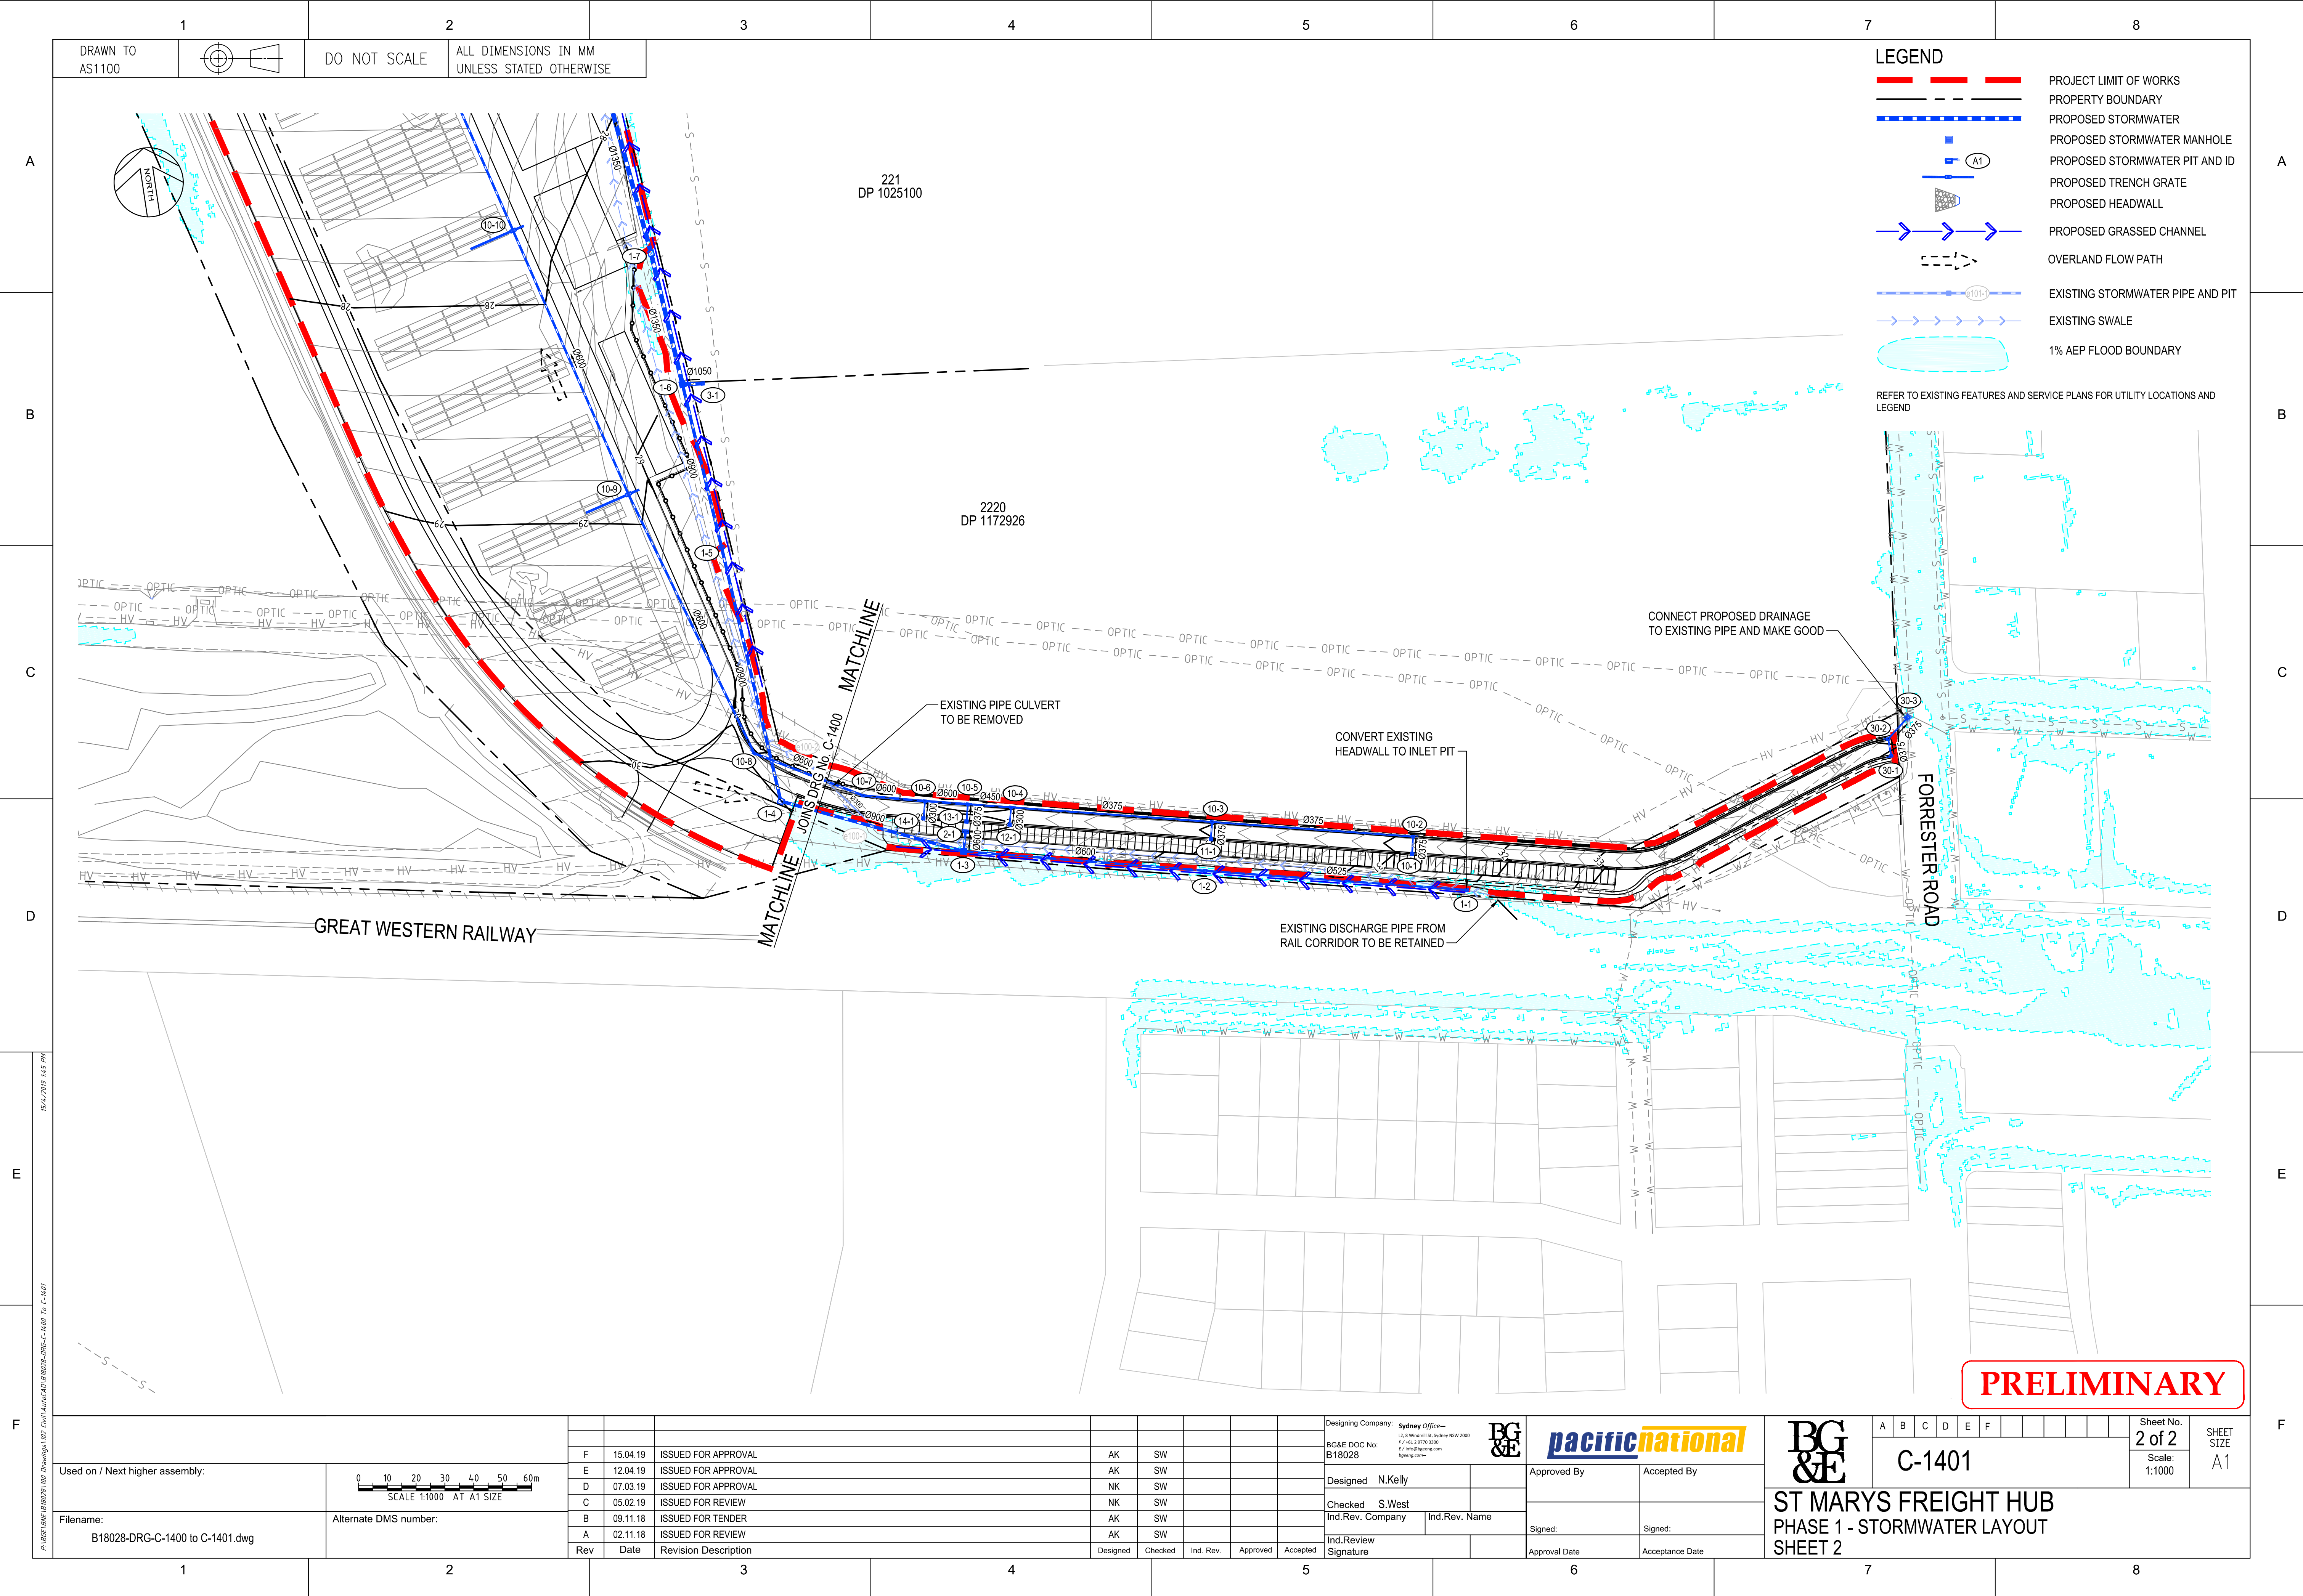

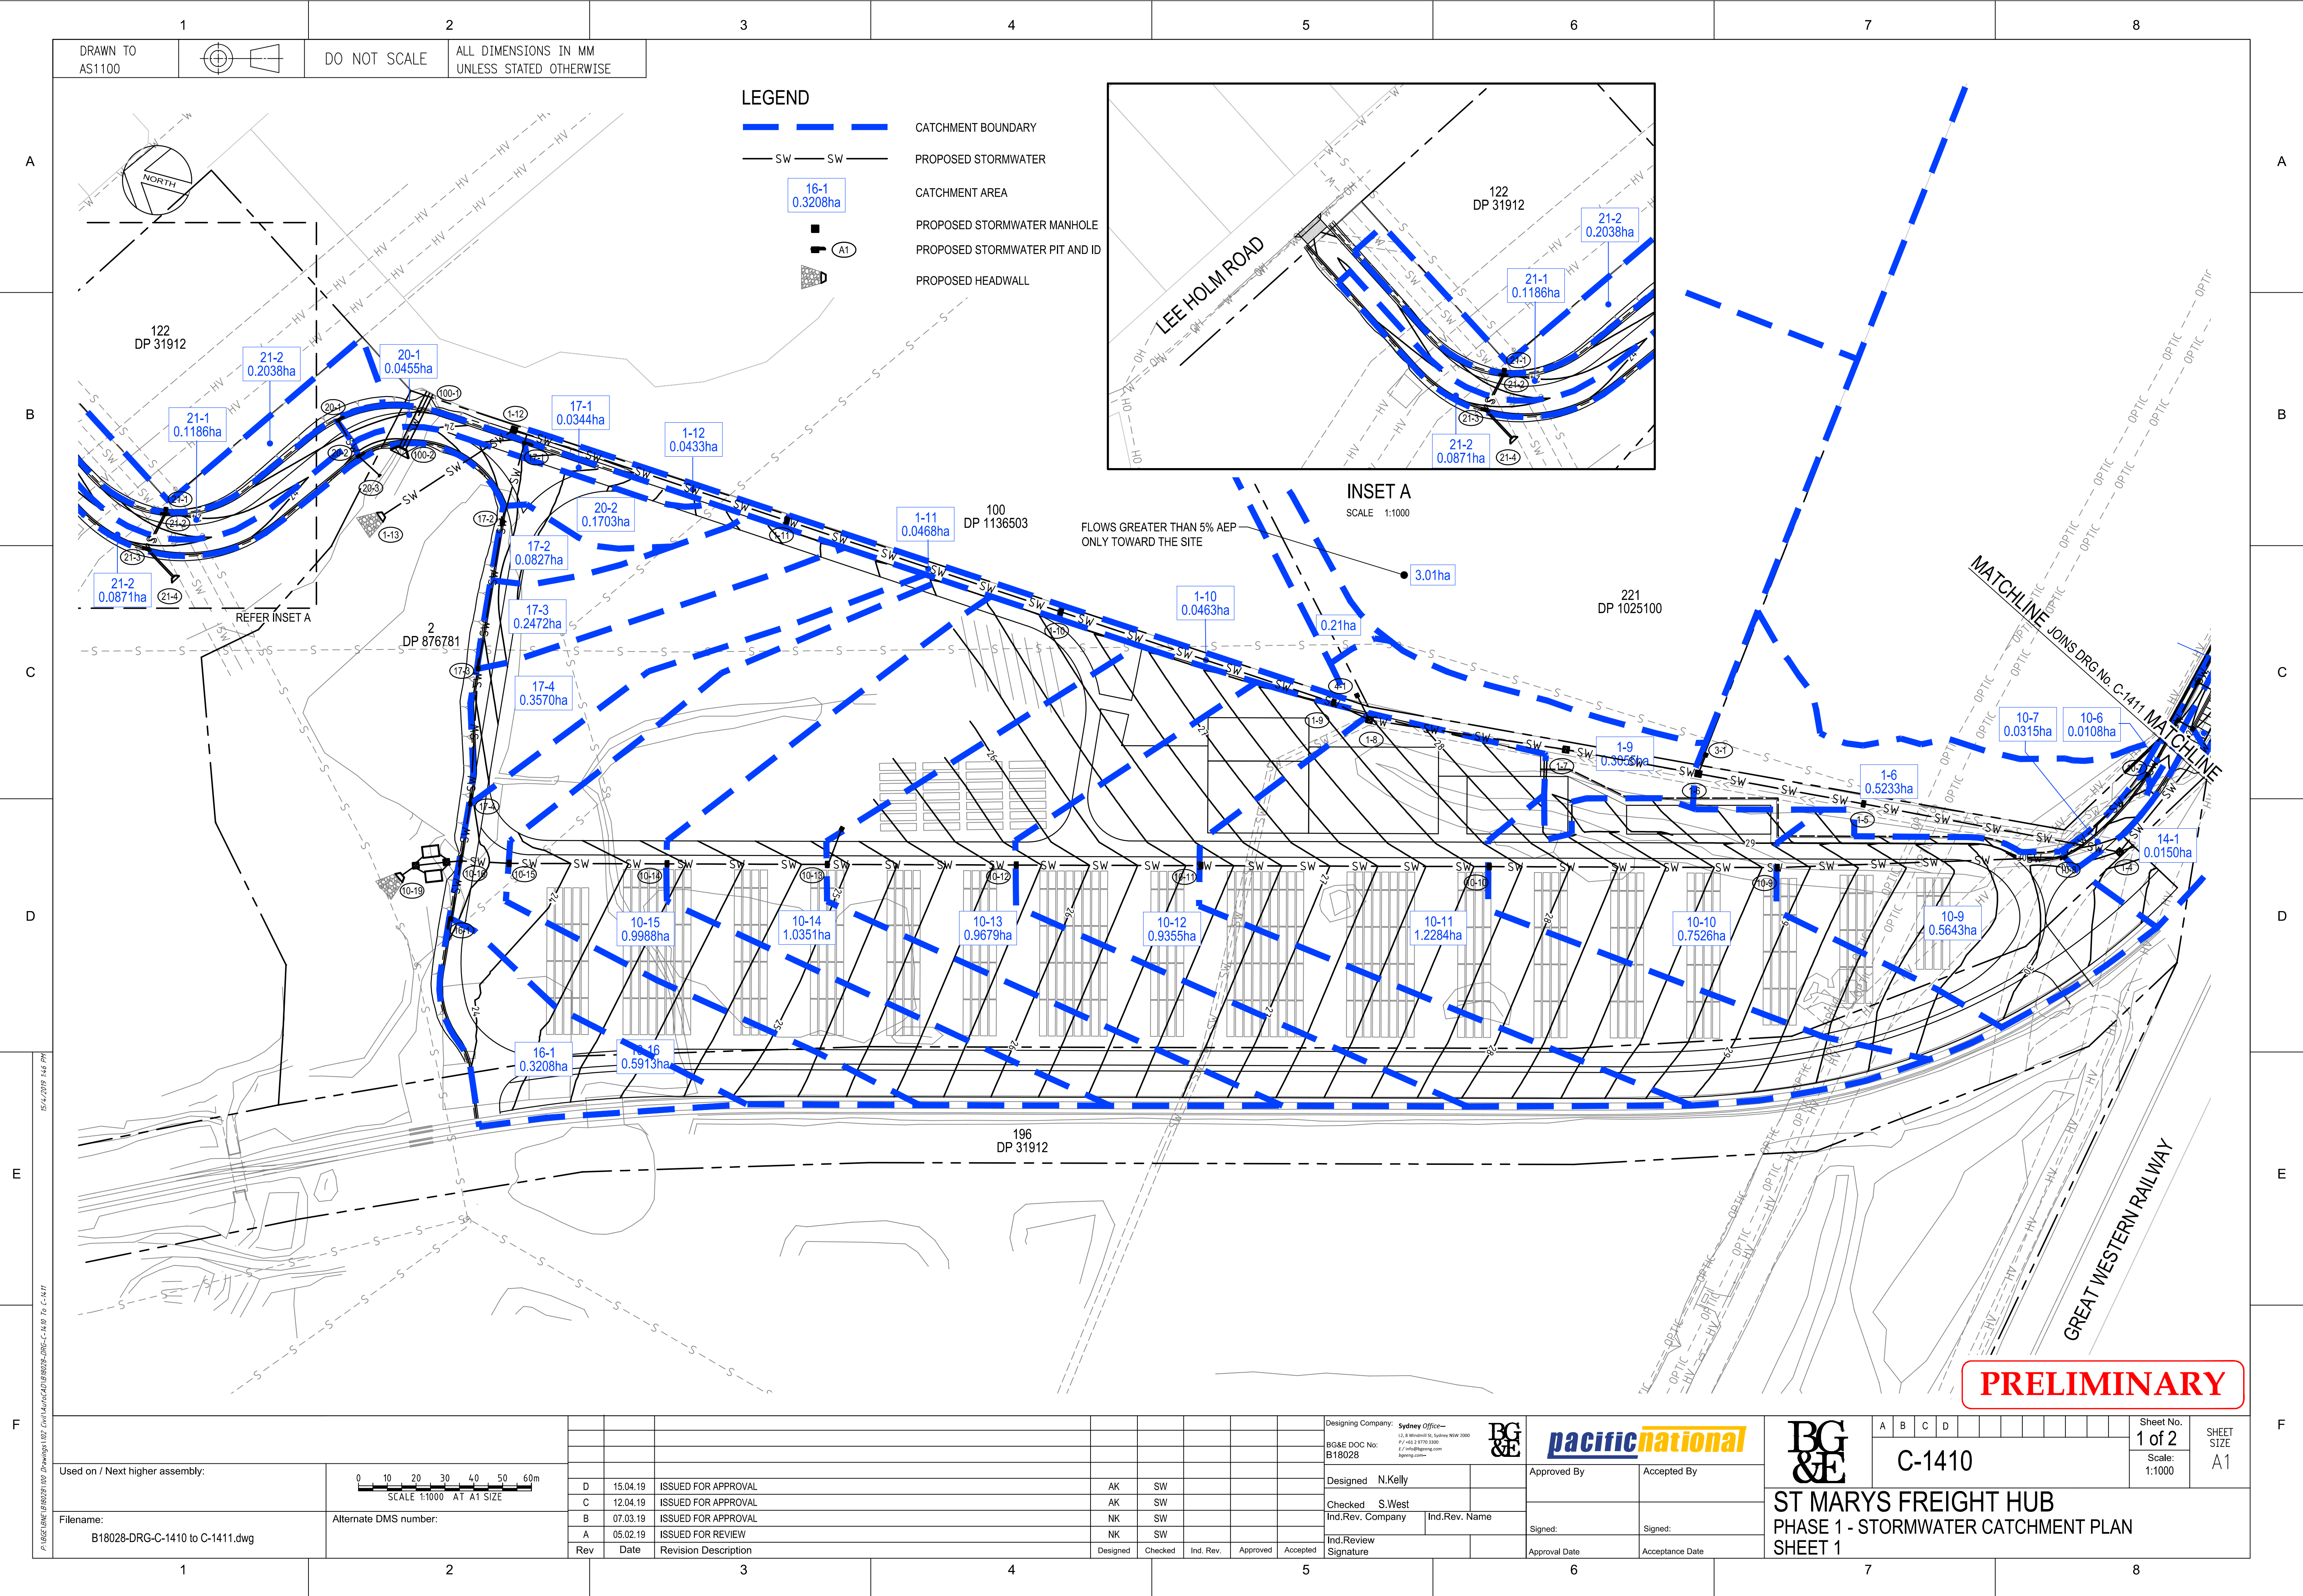

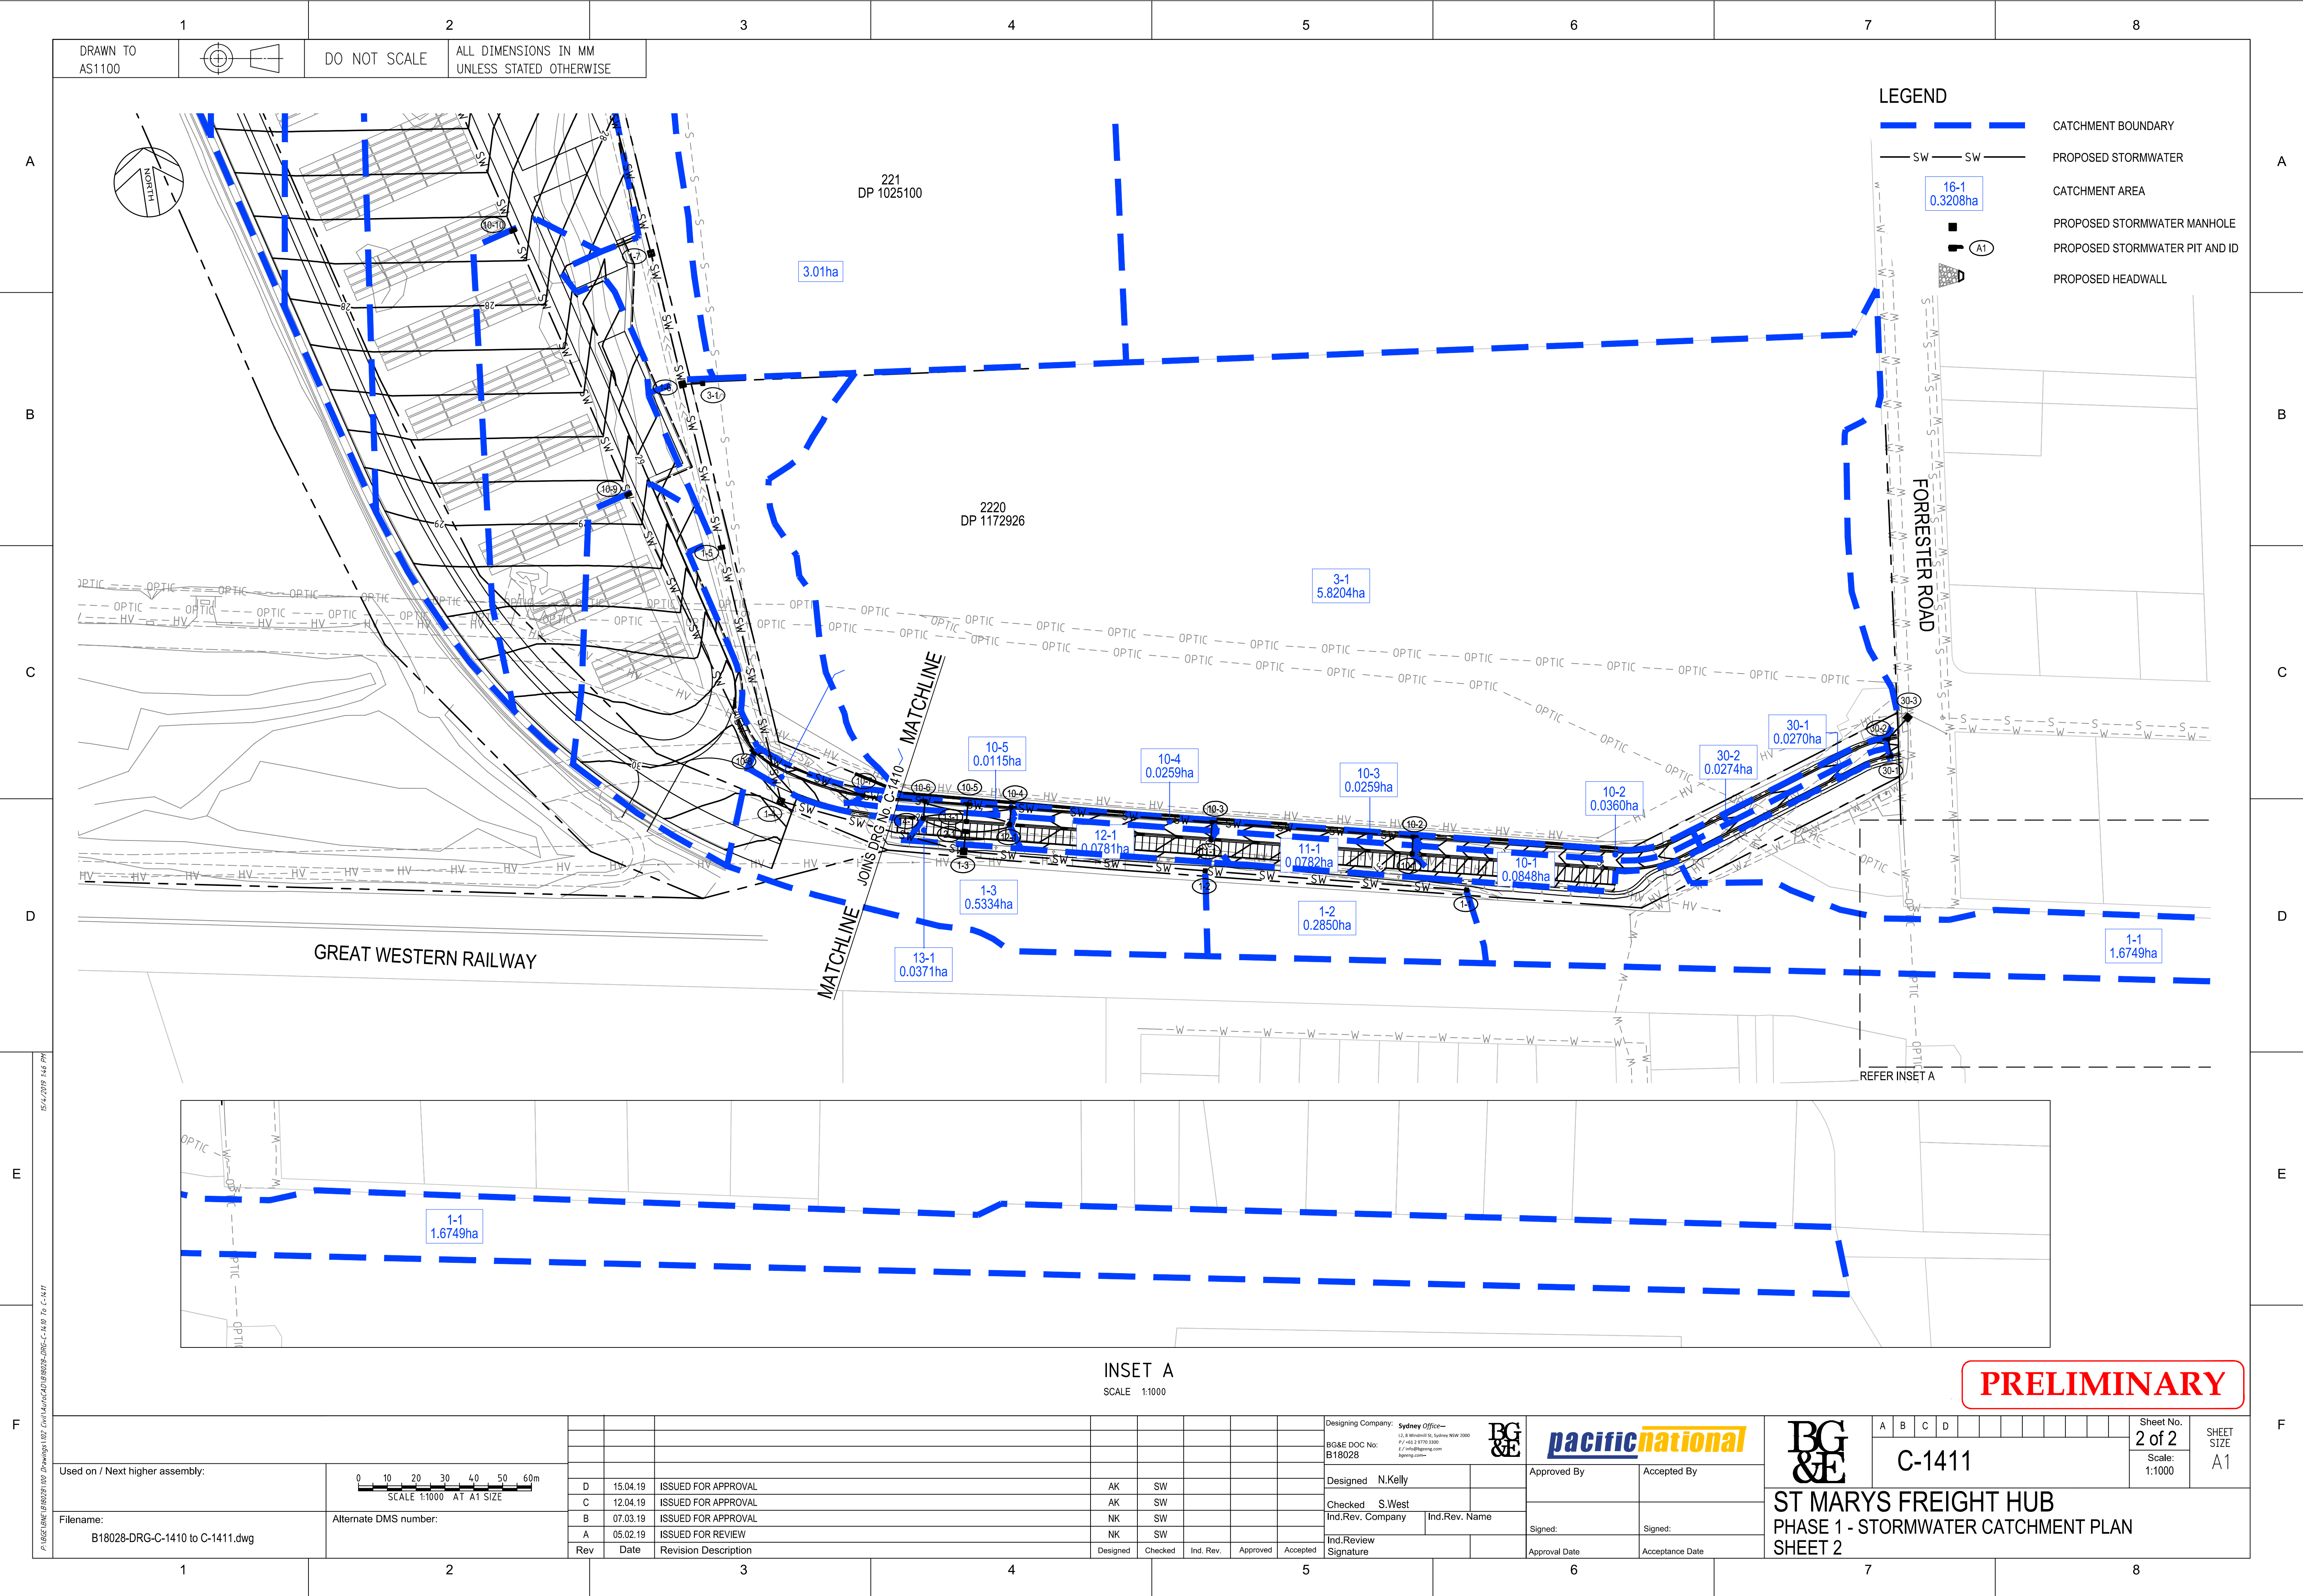

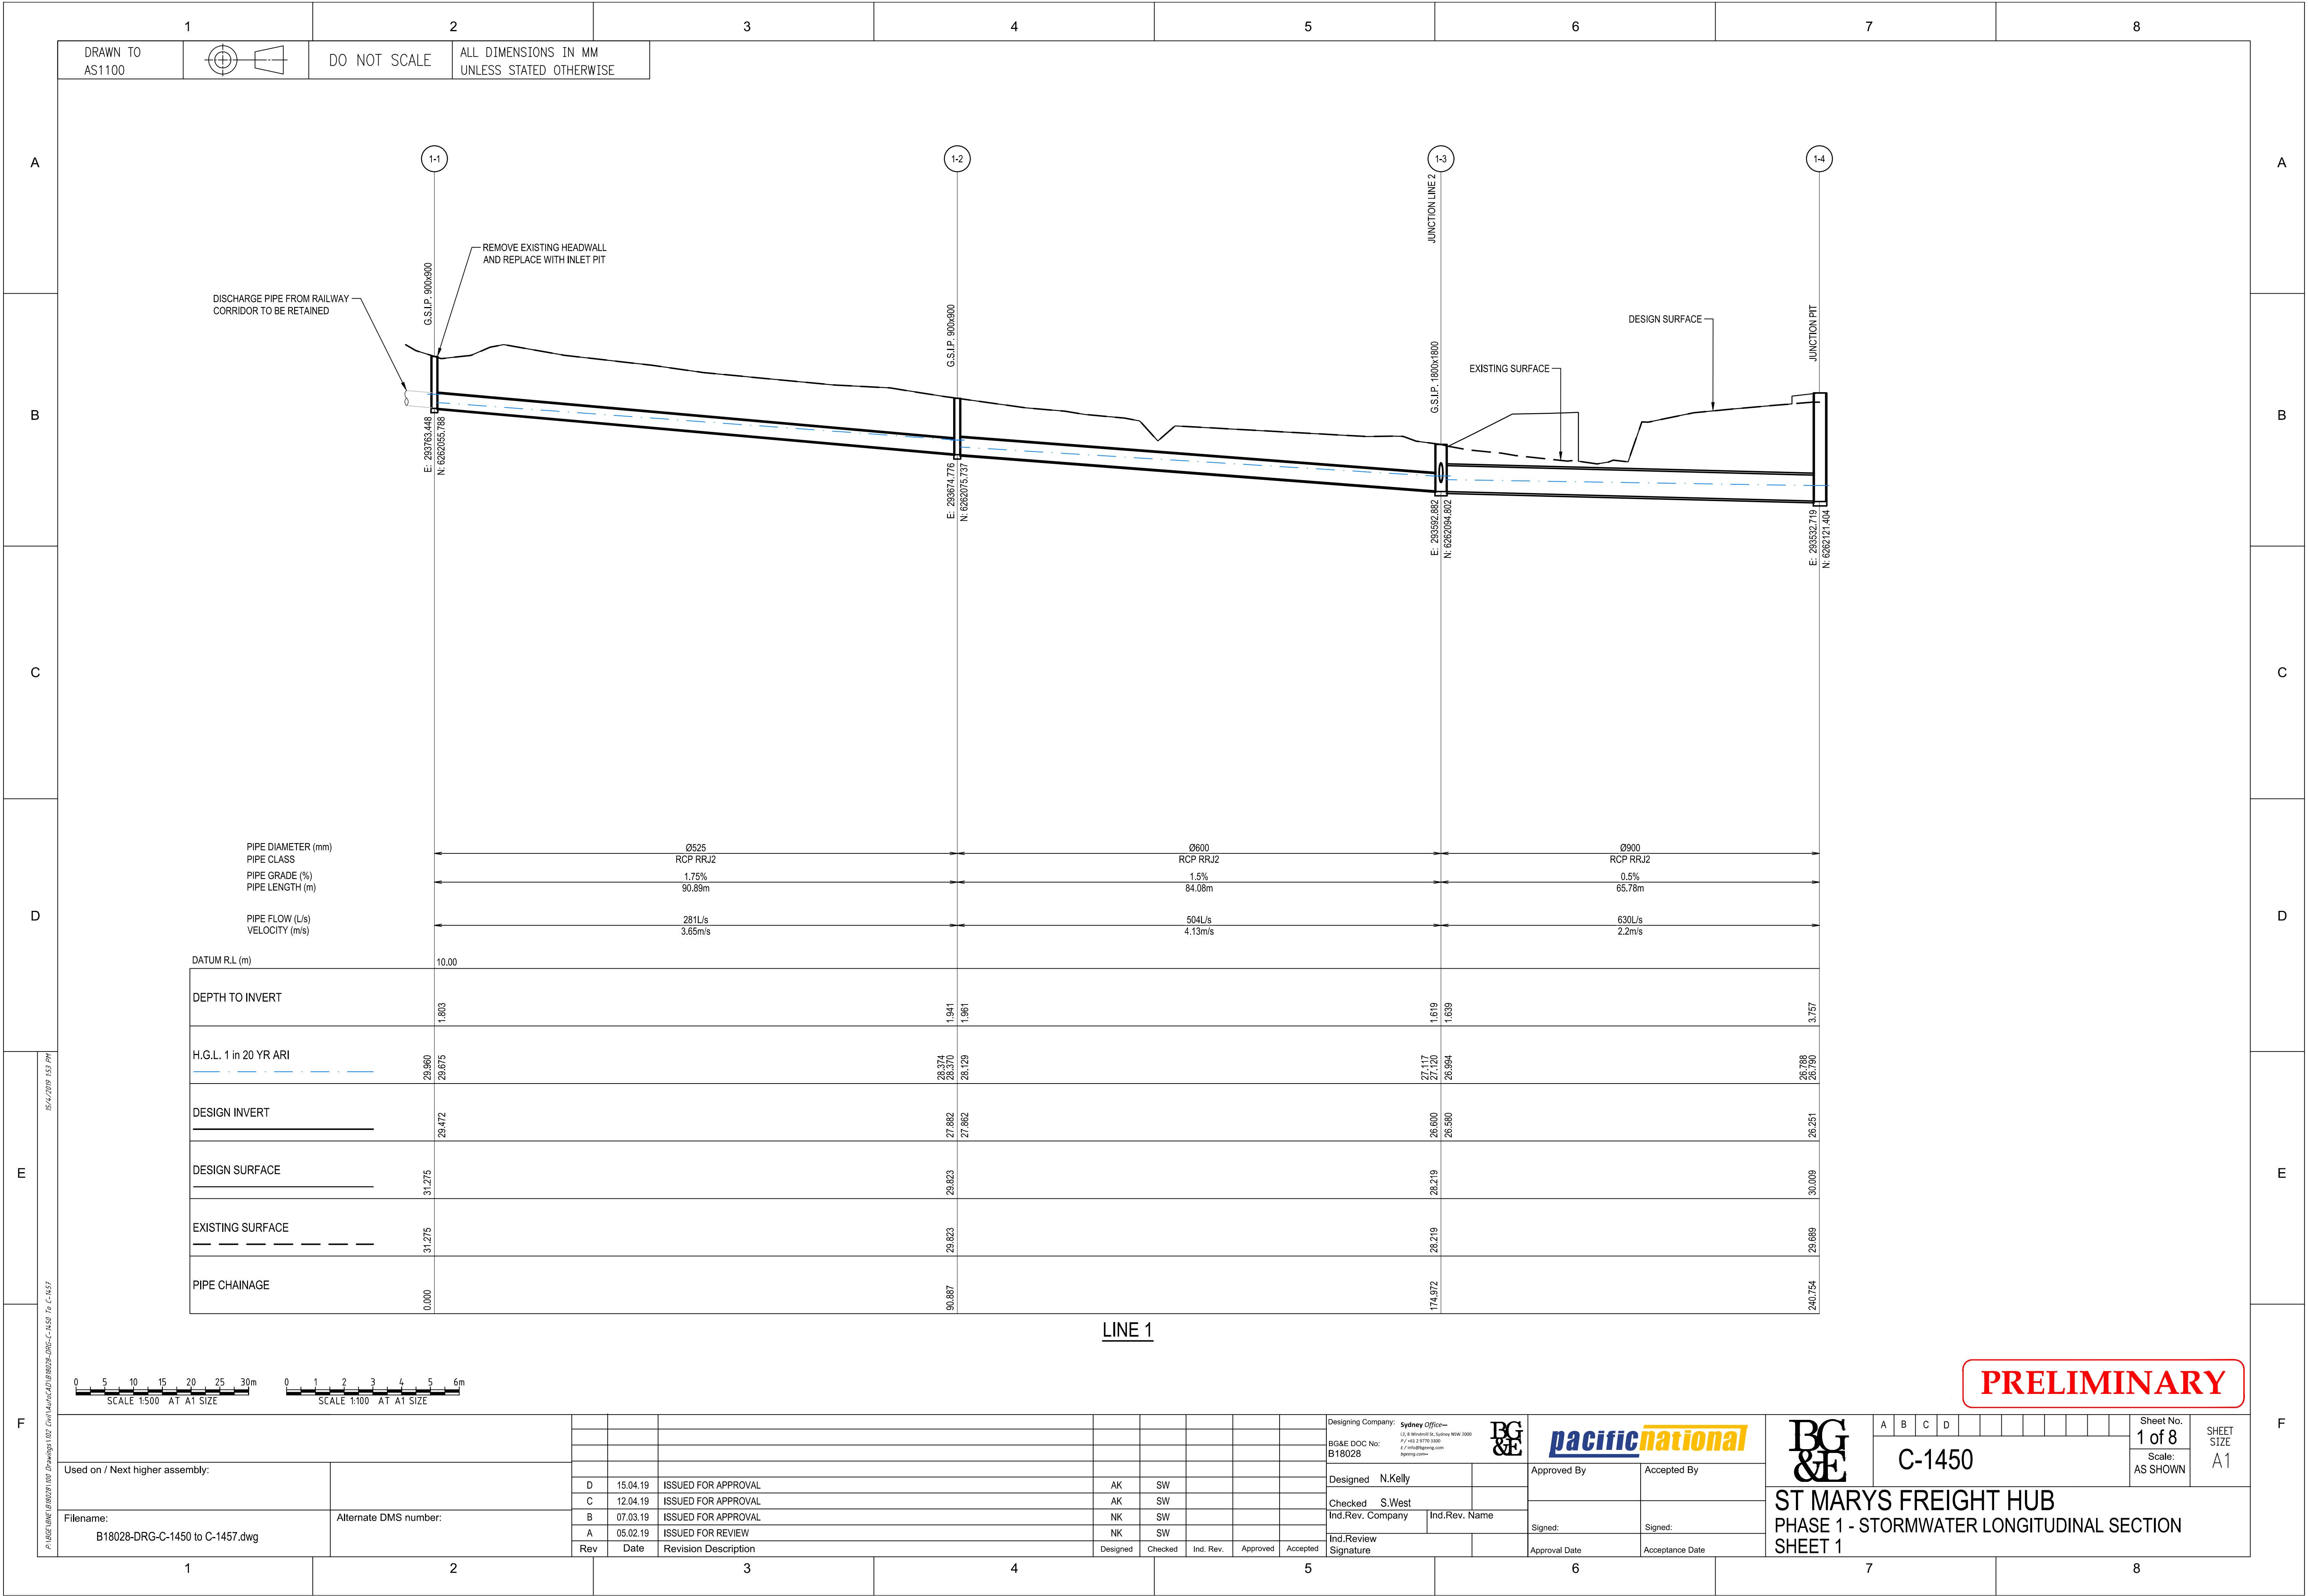

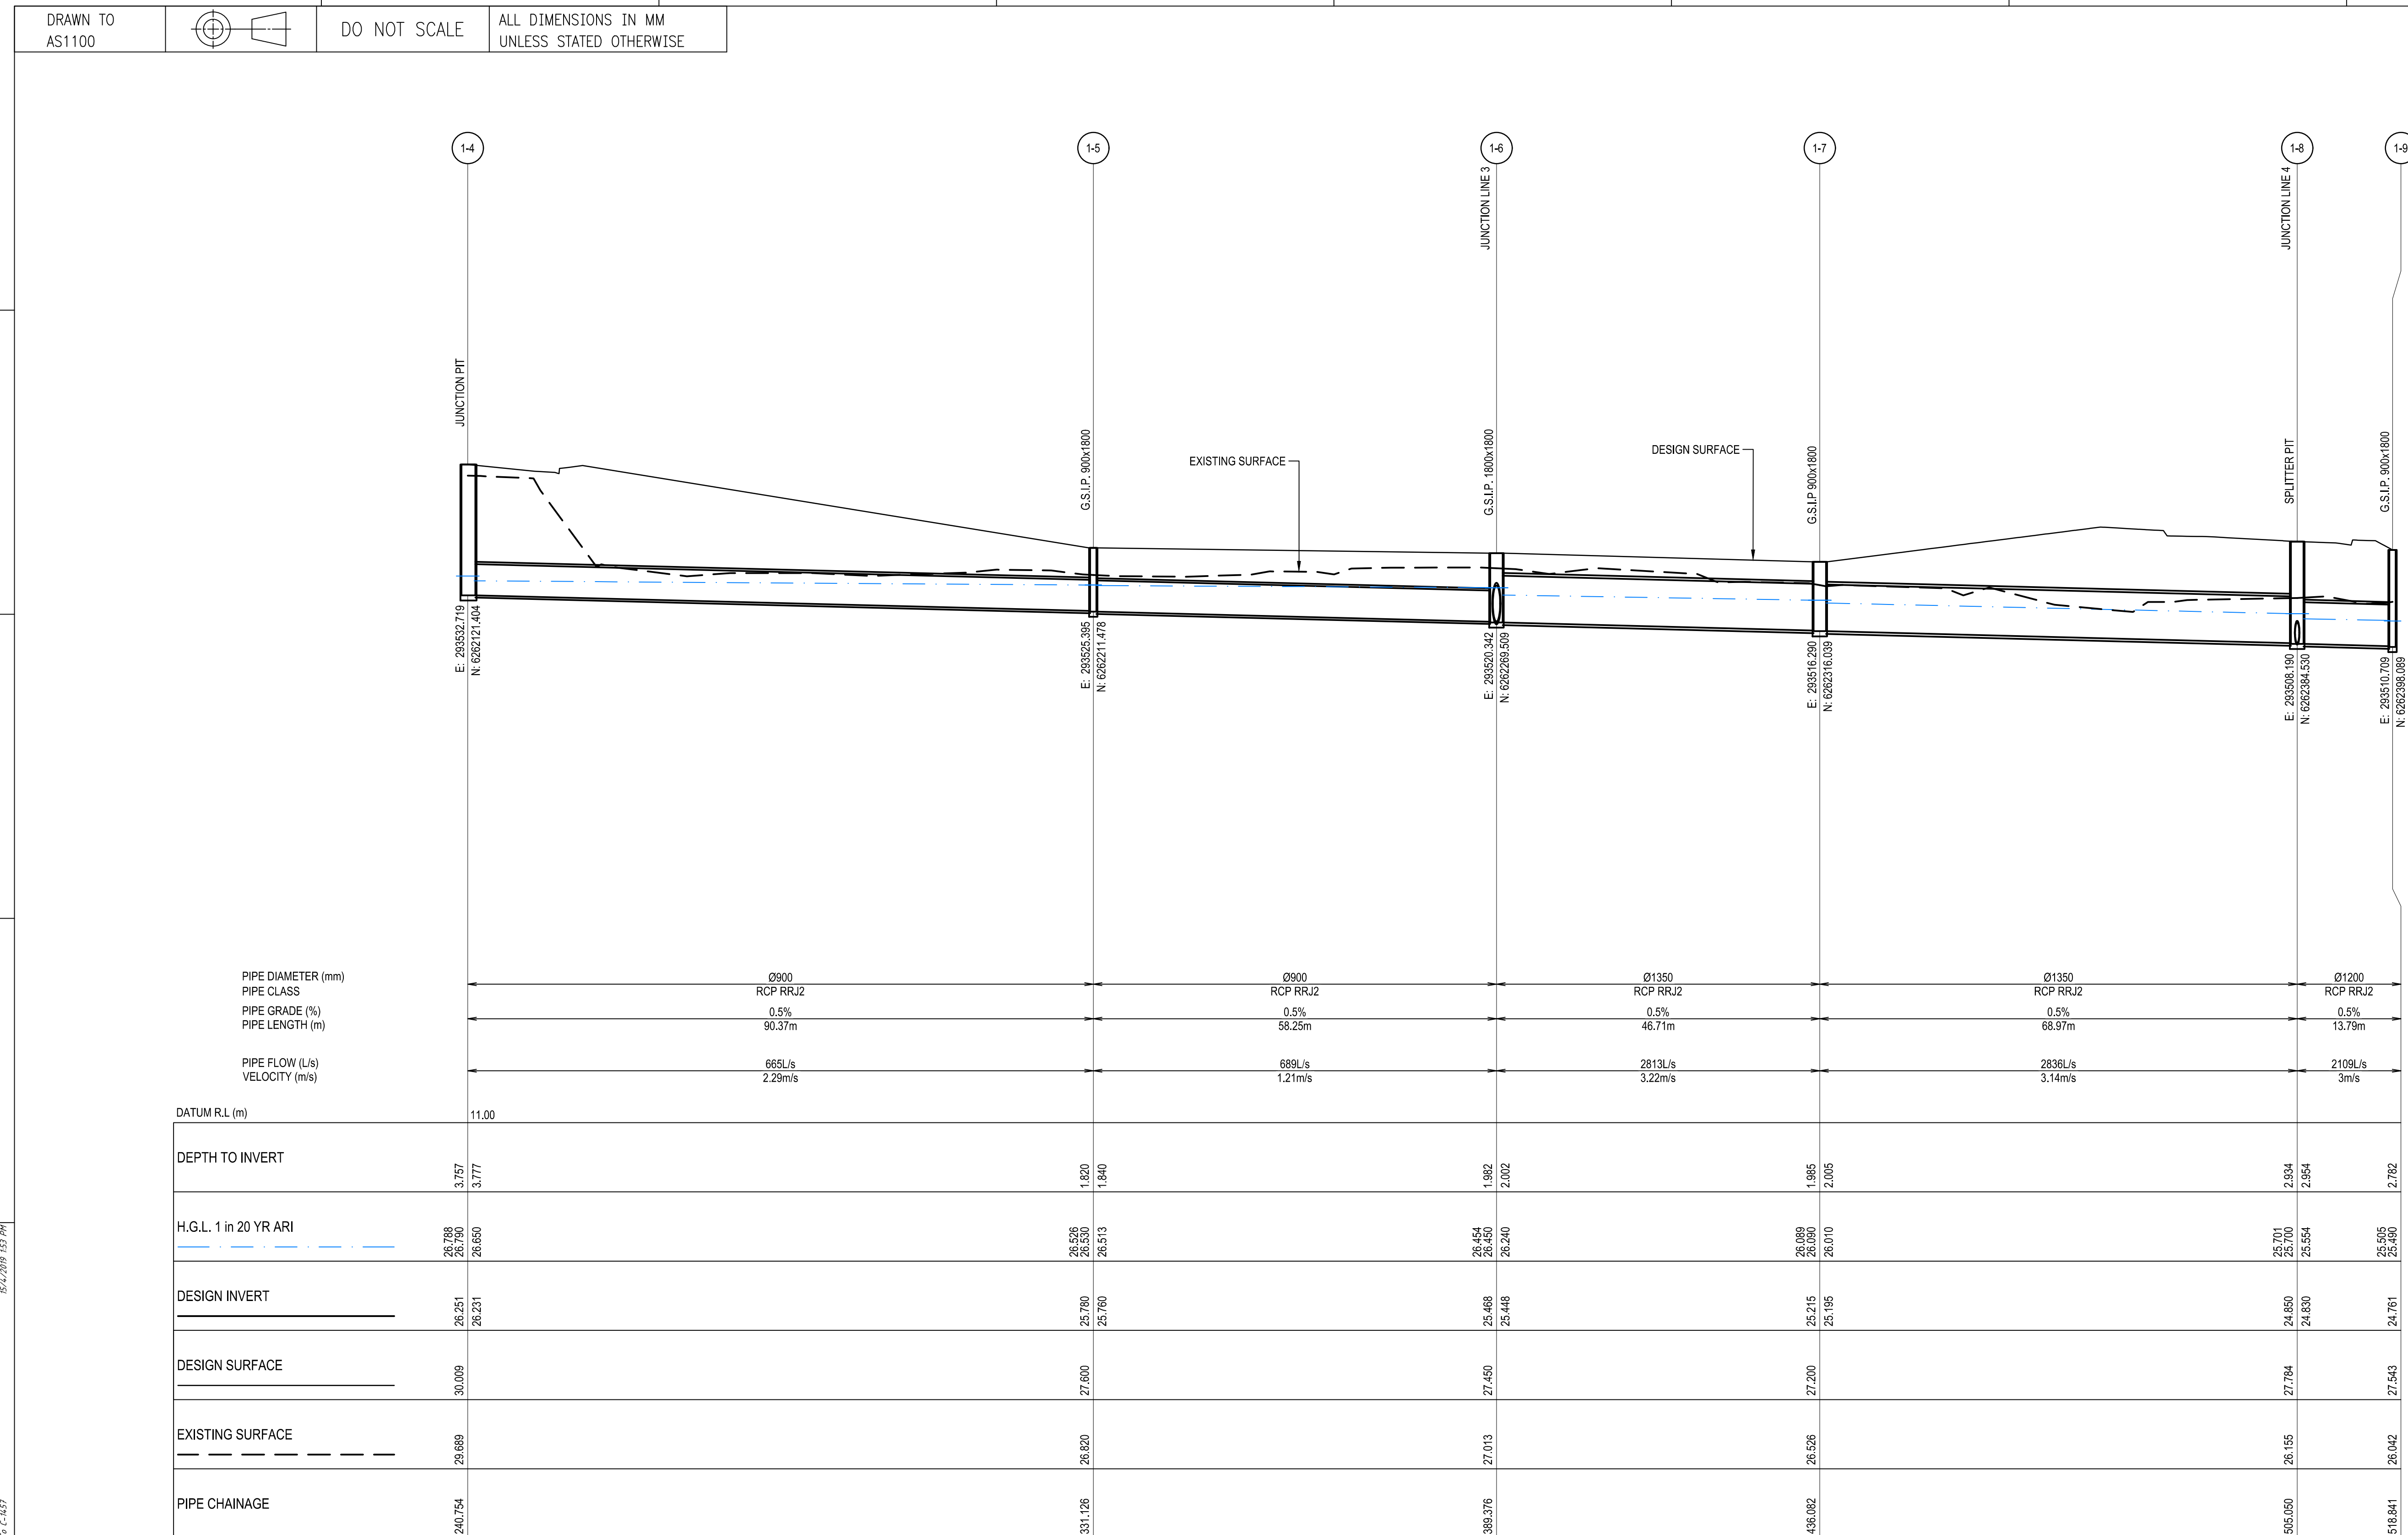

LINE 1



PRELIMINARY

[illegible]

