

**DRAWING KEY**

- APPROVED SSD ENVELOPE (SSD 17\_8351)
- INCLUDES CRITICAL STATE SIGNIFICANT INFRASTRUCTURE (CSSI) APPROVED UNDER SSI 15\_7400 (AS MODIFIED)
- CSSI ONLY
- EXISTING 50 MARTIN PLACE
- AMENDED ADDITIONAL ENVELOPE (SSD 18\_9347)

**NSW Planning & Environment**  
Issued under the Environmental Planning and Assessment Act 1979

Approved Application No. SSD 9347


granted on the 25/2/19

Signed Russell Hand

Sheet No. 1 of 12

FOR APPROVAL

<p>© COPYRIGHT GRIMSHAW ARCHITECTS PTY LIMITED. UNLESS OTHERWISE ADVISED IN WRITING, ALL RIGHTS TO USE THIS DOCUMENT ARE SUBJECT TO PAYMENT IN FULL OF ALL GRIMSHAW CHARGES. THIS DOCUMENT MAY ONLY BE USED FOR THE EXPRESS PURPOSE AND PROJECT FOR WHICH IT HAS BEEN CREATED AND DELIVERED. ANY NOTIFIED BY GRIMSHAW ARCHITECTS PTY LIMITED THAT THIS DOCUMENT MAY NOT BE OTHERWISE USED OR COPIED, ANY UNAUTHORIZED USE OF THIS DOCUMENT IS AT THE USER'S SOLE RISK AND WITHOUT LIMITING GRIMSHAW ARCHITECTS PTY LIMITED'S AND GRIMSHAW ARCHITECTS PTY LIMITED'S RIGHT AND AGAINST ALL LOSS SO ARISING.</p>	<table><tr><th>REV.</th><th>DATE</th><th>FOR</th></tr><tr><td>01</td><td>JANUARY 2019</td><td>AMENDING STAGE 1 SSDA UPDATE FOR DPE</td></tr></table>	REV.	DATE	FOR	01	JANUARY 2019	AMENDING STAGE 1 SSDA UPDATE FOR DPE	<div><div></div><div></div></div>	<p>HEAD DESIGN CONSULTANT</p> <p><b>GRIMSHAW</b></p> <p>GRIMSHAW LEVEL 3, 34 HICKSON ROAD, SYDNEY NEW SOUTH WALES 2000 AUSTRALIA TELEPHONE +61 2 9253 0200 WWW.GRIMSHAW.COM.AU</p>	<p>NORTH TOWER PRINCIPAL</p> <p>JPW JOHNSON PILTON WALKER</p> <p>JOHNSON PILTON WALKER PTY LTD ACN 786 778 896 LEVEL 11, PLAZA BUILDING AUSTRALIAN CO-OP 86 PITT STREET SYDNEY NEW SOUTH WALES 2000 AUSTRALIA TELEPHONE +61 2 9253 0200 FACSIMILE +61 2 9259 0990 EMAIL JPW@JPW.COM.AU</p>	<p>HEAD ENGINEERING CONSULTANT</p> <p>ARUP</p> <p>ARUP 1000 KENT STREET SYDNEY 2000 TEL: +61 2 9250 9320 EMAIL SYDNEY@ARUP.COM</p>	<p>PROJECT</p> <p><b>SYDNEY METRO MARTIN PLACE STATION MACQUARIE'S UNSOLICITED PROPOSAL</b></p> <p>CLIENT</p> <p><b>MACQUARIE GROUP LTD</b></p>	<p>NORTH</p> <div><div></div><div>N</div></div> <p>SCALE</p> <p><b>1:1000 @ A1</b></p> <p>DO NOT SCALE FROM DRAWING. USE MARKED DIMENSIONS TO BE READ IN CONJUNCTION WITH ALL OTHER CONSULTANT'S DRAWINGS.</p> <p>STATUS</p> <p><b>AMENDING STAGE 1 SSDA</b></p>	<p>DRAWING</p> <p>LOCATION PLAN ENVELOPE DRAWINGS</p> <table><tr><th>DRAWN</th><th>CHECKED</th><th>AUTHORISED</th></tr><tr><td>KY</td><td>MC</td><td>AC</td></tr></table> <p>DRAWING NUMBER</p> <p><b>MPS_COA_000_XX_DR_A_DA4007_01</b></p> <p>REVISION</p>	DRAWN	CHECKED	AUTHORISED	KY	MC	AC
REV.	DATE	FOR																		
01	JANUARY 2019	AMENDING STAGE 1 SSDA UPDATE FOR DPE																		
DRAWN	CHECKED	AUTHORISED																		
KY	MC	AC																		

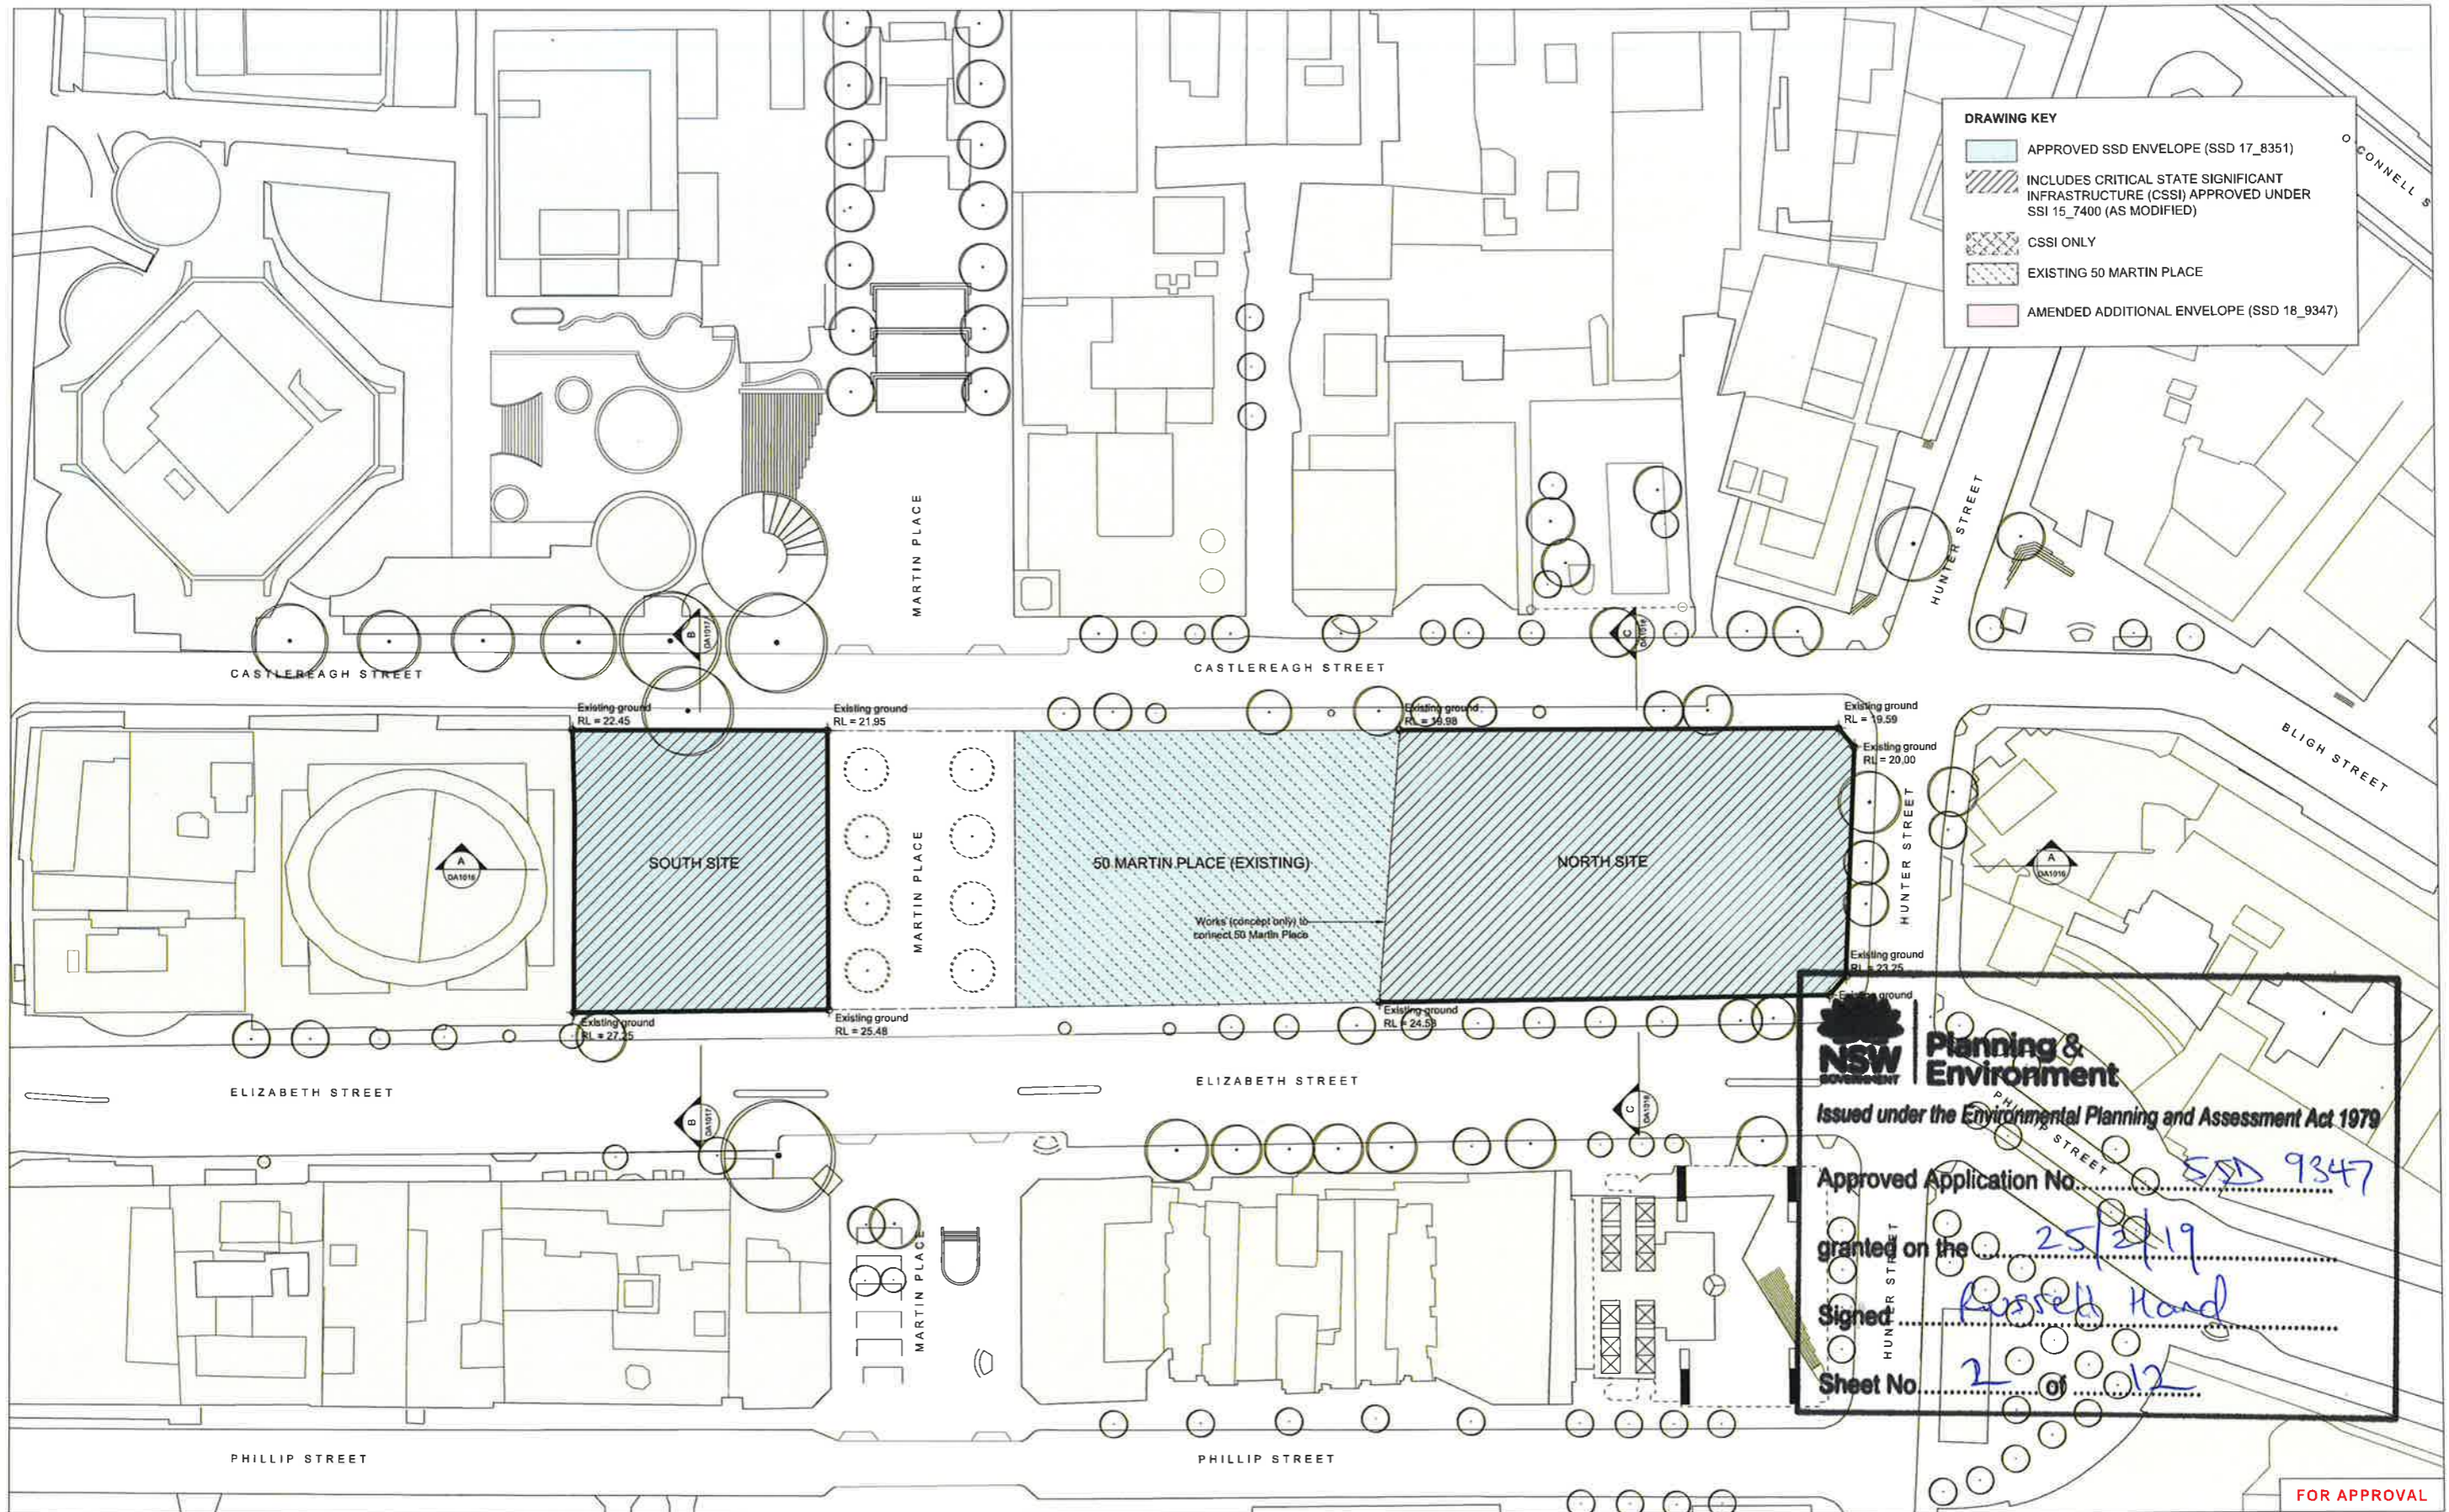

© COPYRIGHT GRIMSHAW ARCHITECTS PTY LIMITED. UNLESS OTHERWISE AGREED IN WRITING ALL RIGHTS TO USE THIS DOCUMENT ARE SUBJECT TO PAYMENT IN FULL OF ALL GRIMSHAW CHARGES. THIS DOCUMENT MAY ONLY BE USED FOR THE EXPRESS PURPOSE AND PROJECT FOR WHICH IT HAS BEEN CREATED AND DELIVERED. AD NOTIFIED IN WRITING BY GRIMSHAW AND THIS DOCUMENT MAY NOT BE OTHERWISE USED. UNLESS OTHERWISE AGREED IN WRITING GRIMSHAW ACCEPTS NO LIABILITY FOR LOSS OF PROFITS OR OTHER DAMAGES AND GRIMSHAW SHALL BE RELEASED FROM AND AGAINST ALL SUCH LOSS OR DAMAGES.

REV.	DATE	FOR
01	JANUARY 2018	AMENDING STAGE 1 SSDA UPDATE FOR DPE



HEAD DESIGN CONSULTANT  
**GRIMSHAW**

GRIMSHAW  
LEVEL 3/37 HICKSON ROAD, SYDNEY  
NEW SOUTH WALES 2000 AUSTRALIA  
TELEPHONE: +61 2 9251 0200  
WWW.GRIMSHAW.COM.AU

NORTH TOWER PRINCIPAL  
JPW  
JOHNSON PILTON WALKER

JOHNSON PILTON WALKER PTY LTD ACN 086 774 886  
LEVEL 10/100 HUBBARD AUSTRALIAN SQUARE  
88 PITT STREET SYDNEY  
NEW SOUTH WALES 2000 AUSTRALIA  
TELEPHONE: +61 2 9279 5900  
FACSIMILE: +61 2 9279 5880  
EMAIL: JPW@JPW.COM.AU

HEAD ENGINEERING CONSULTANT  
ARUP

ARUP  
1000 KENT STREET, SYDNEY 2000  
TEL: +61 2 9330 8330  
EMAIL: SYDNEY@ARUP.COM

PROJECT  
**SYDNEY METRO MARTIN PLACE STATION  
MACQUARIE'S UNSOLICITED PROPOSAL**

CLIENT  
**MACQUARIE GROUP LTD**

NORTH  
SCALE  
1:500 @ A1  
DO NOT SCALE FROM DRAWING. USE MARKED DIMENSIONS TO BE READ IN CONJUNCTION WITH ALL OTHER CONSULTANT'S DRAWINGS.  
STATUS  
AMENDING STAGE 1 SSDA


DRAWING  
GROUND FLOOR PLAN  
ENVELOPE DRAWINGS

DRAWN	CHECKED	AUTHORISED
KY	MC	AC

DRAWING NUMBER	REVISION
MPS_COA_000_XX_DR_A_DA4008_01	

**DRAWING KEY**

- APPROVED SSD ENVELOPE (SSD 17\_8351)
- INCLUDES CRITICAL STATE SIGNIFICANT INFRASTRUCTURE (CSSI) APPROVED UNDER SSI 15\_7400 (AS MODIFIED)
- CSSI ONLY
- EXISTING 50 MARTIN PLACE
- AMENDED ADDITIONAL ENVELOPE (SSD 18\_9347)

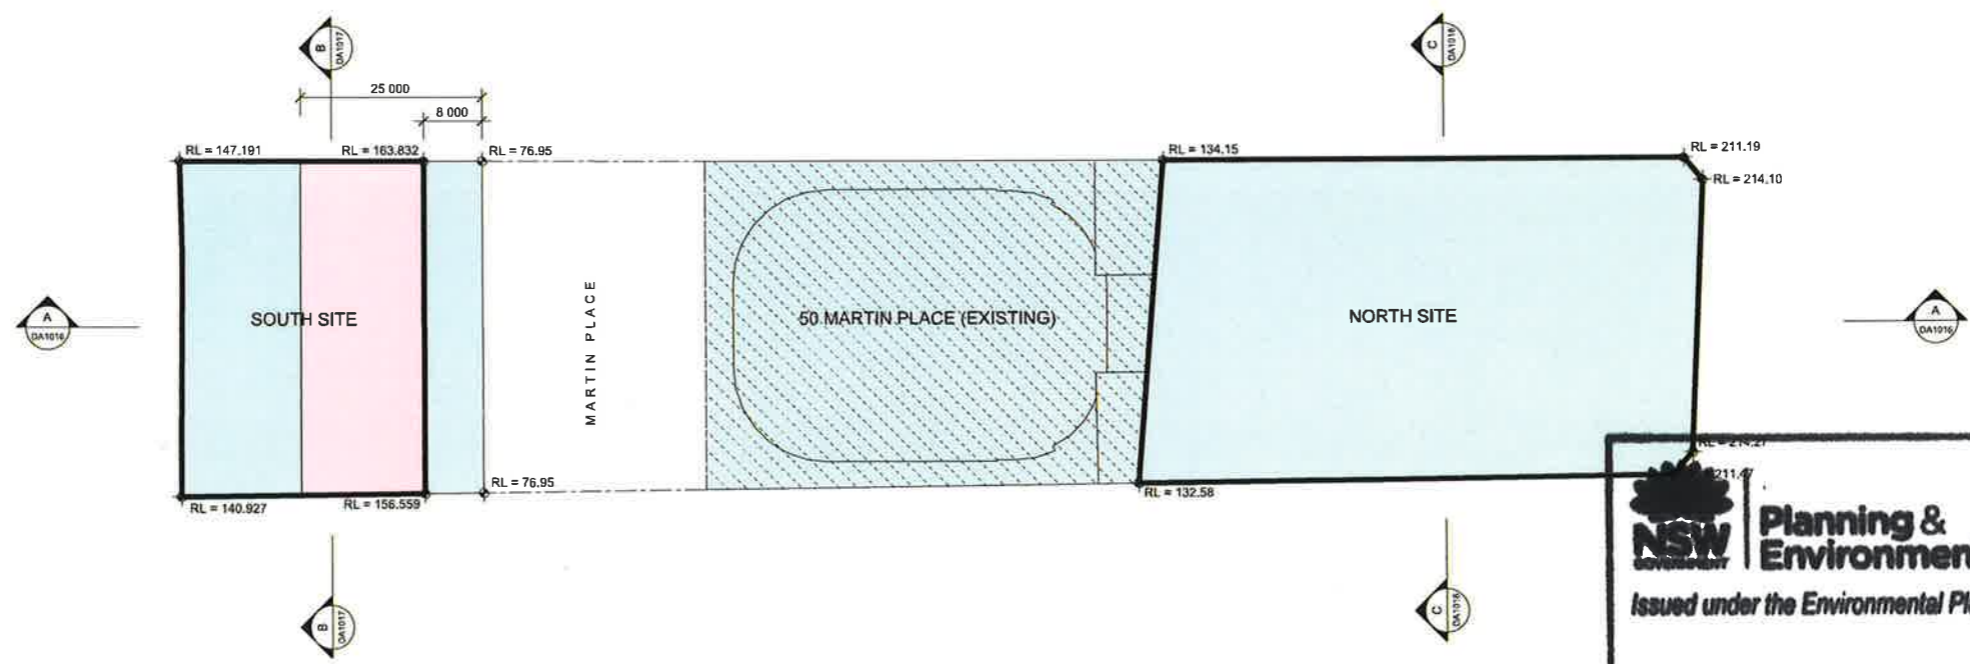

**NSW Planning & Environment**  
Issued under the Environmental Planning and Assessment Act 1979

Approved Application No. SSD 9347


granted on the 25/2/19

Signed Russell Hand

Sheet No. 3 of 12


FOR APPROVAL

<p>© COPYRIGHT GRIMSHAW ARCHITECTS PTY LIMITED, UNLESS OTHERWISE ADVISED IN WRITING. ALL RIGHTS TO USE THIS DOCUMENT ARE SUBJECT TO PAYMENT IN FULL OF ALL GRIMSHAW CHARGES. THIS DOCUMENT MAY ONLY BE USED FOR THE EXPRESS PURPOSE AND PROJECT FOR WHICH IT HAS BEEN CREATED AND DELIVERED. ANY NOTICE IN WRITING BY GRIMSHAW AND THIS DOCUMENT MAY NOT BE OTHERWISE USED, OR COPIED, ANY UNAUTHORISED USE OF THIS DOCUMENT IS AT THE USER'S SOLE RISK AND WITHOUT LIMITING GRIMSHAW'S RIGHTS THE USER RELEASES AND INDEMNIFIES GRIMSHAW FROM AND AGAINST ALL LOSSES AND DAMAGES.</p>	<p>REV. DATE FOR 01 JANUARY 2019 AMENDING STAGE 1 SSDA UPDATE FOR DPE</p>	<p>HEAD DESIGN CONSULTANT <b>GRIMSHAW</b> GRIMSHAW LEVEL 3/24 HICKSON ROAD, SYDNEY NEW SOUTH WALES 2000 AUSTRALIA TELEPHONE +61 2 8253 0289 WWW.GRIMSHAW.COM.AU</p>	<p>NORTH TOWER PRINCIPAL JPW JOHNSON PILTON WALKER JOHNSON PILTON WALKER PTY LTD ACQUISITION THE RISE LEVEL 10 PLAZA BRIDGING AUSTRALIA SQUARE 92 PITT STREET SYDNEY NEW SOUTH WALES 2000 AUSTRALIA TELEPHONE +61 2 9259 9800 FACSIMILE +61 2 9259 5989 EMAIL JPW@JPW.COM.AU</p>	<p>HEAD ENGINEERING CONSULTANT ARUP ARUP 10001 KENT STREET, SYDNEY 2000 TEL: +61 2 9220 8300 EMAIL: SYDNEY@ARUP.COM</p>	<p>PROJECT <b>SYDNEY METRO MARTIN PLACE STATION MACQUARIE'S UNSOLICITED PROPOSAL</b></p> <p>CLIENT <b>MACQUARIE GROUP LTD</b></p>	<p>NORTH SCALE 1:500 @ A1 DO NOT SCALE FROM DRAWING. USE MARKED DIMENSIONS TO BE READ IN CONJUNCTION WITH ALL OTHER CONSULTANT'S DRAWINGS. STATUS AMENDING STAGE 1 SSDA</p>	<p>DRAWING ROOF PLAN ENVELOPE DRAWINGS</p> <p>DRAWN CHECKED AUTHORISED KY MC AC</p> <p>DRAWING NUMBER MPS_COA_000_XX_DR_A_DA4009_01</p> <p>REVISION</p>
--	---	---	--	---	---	---	---

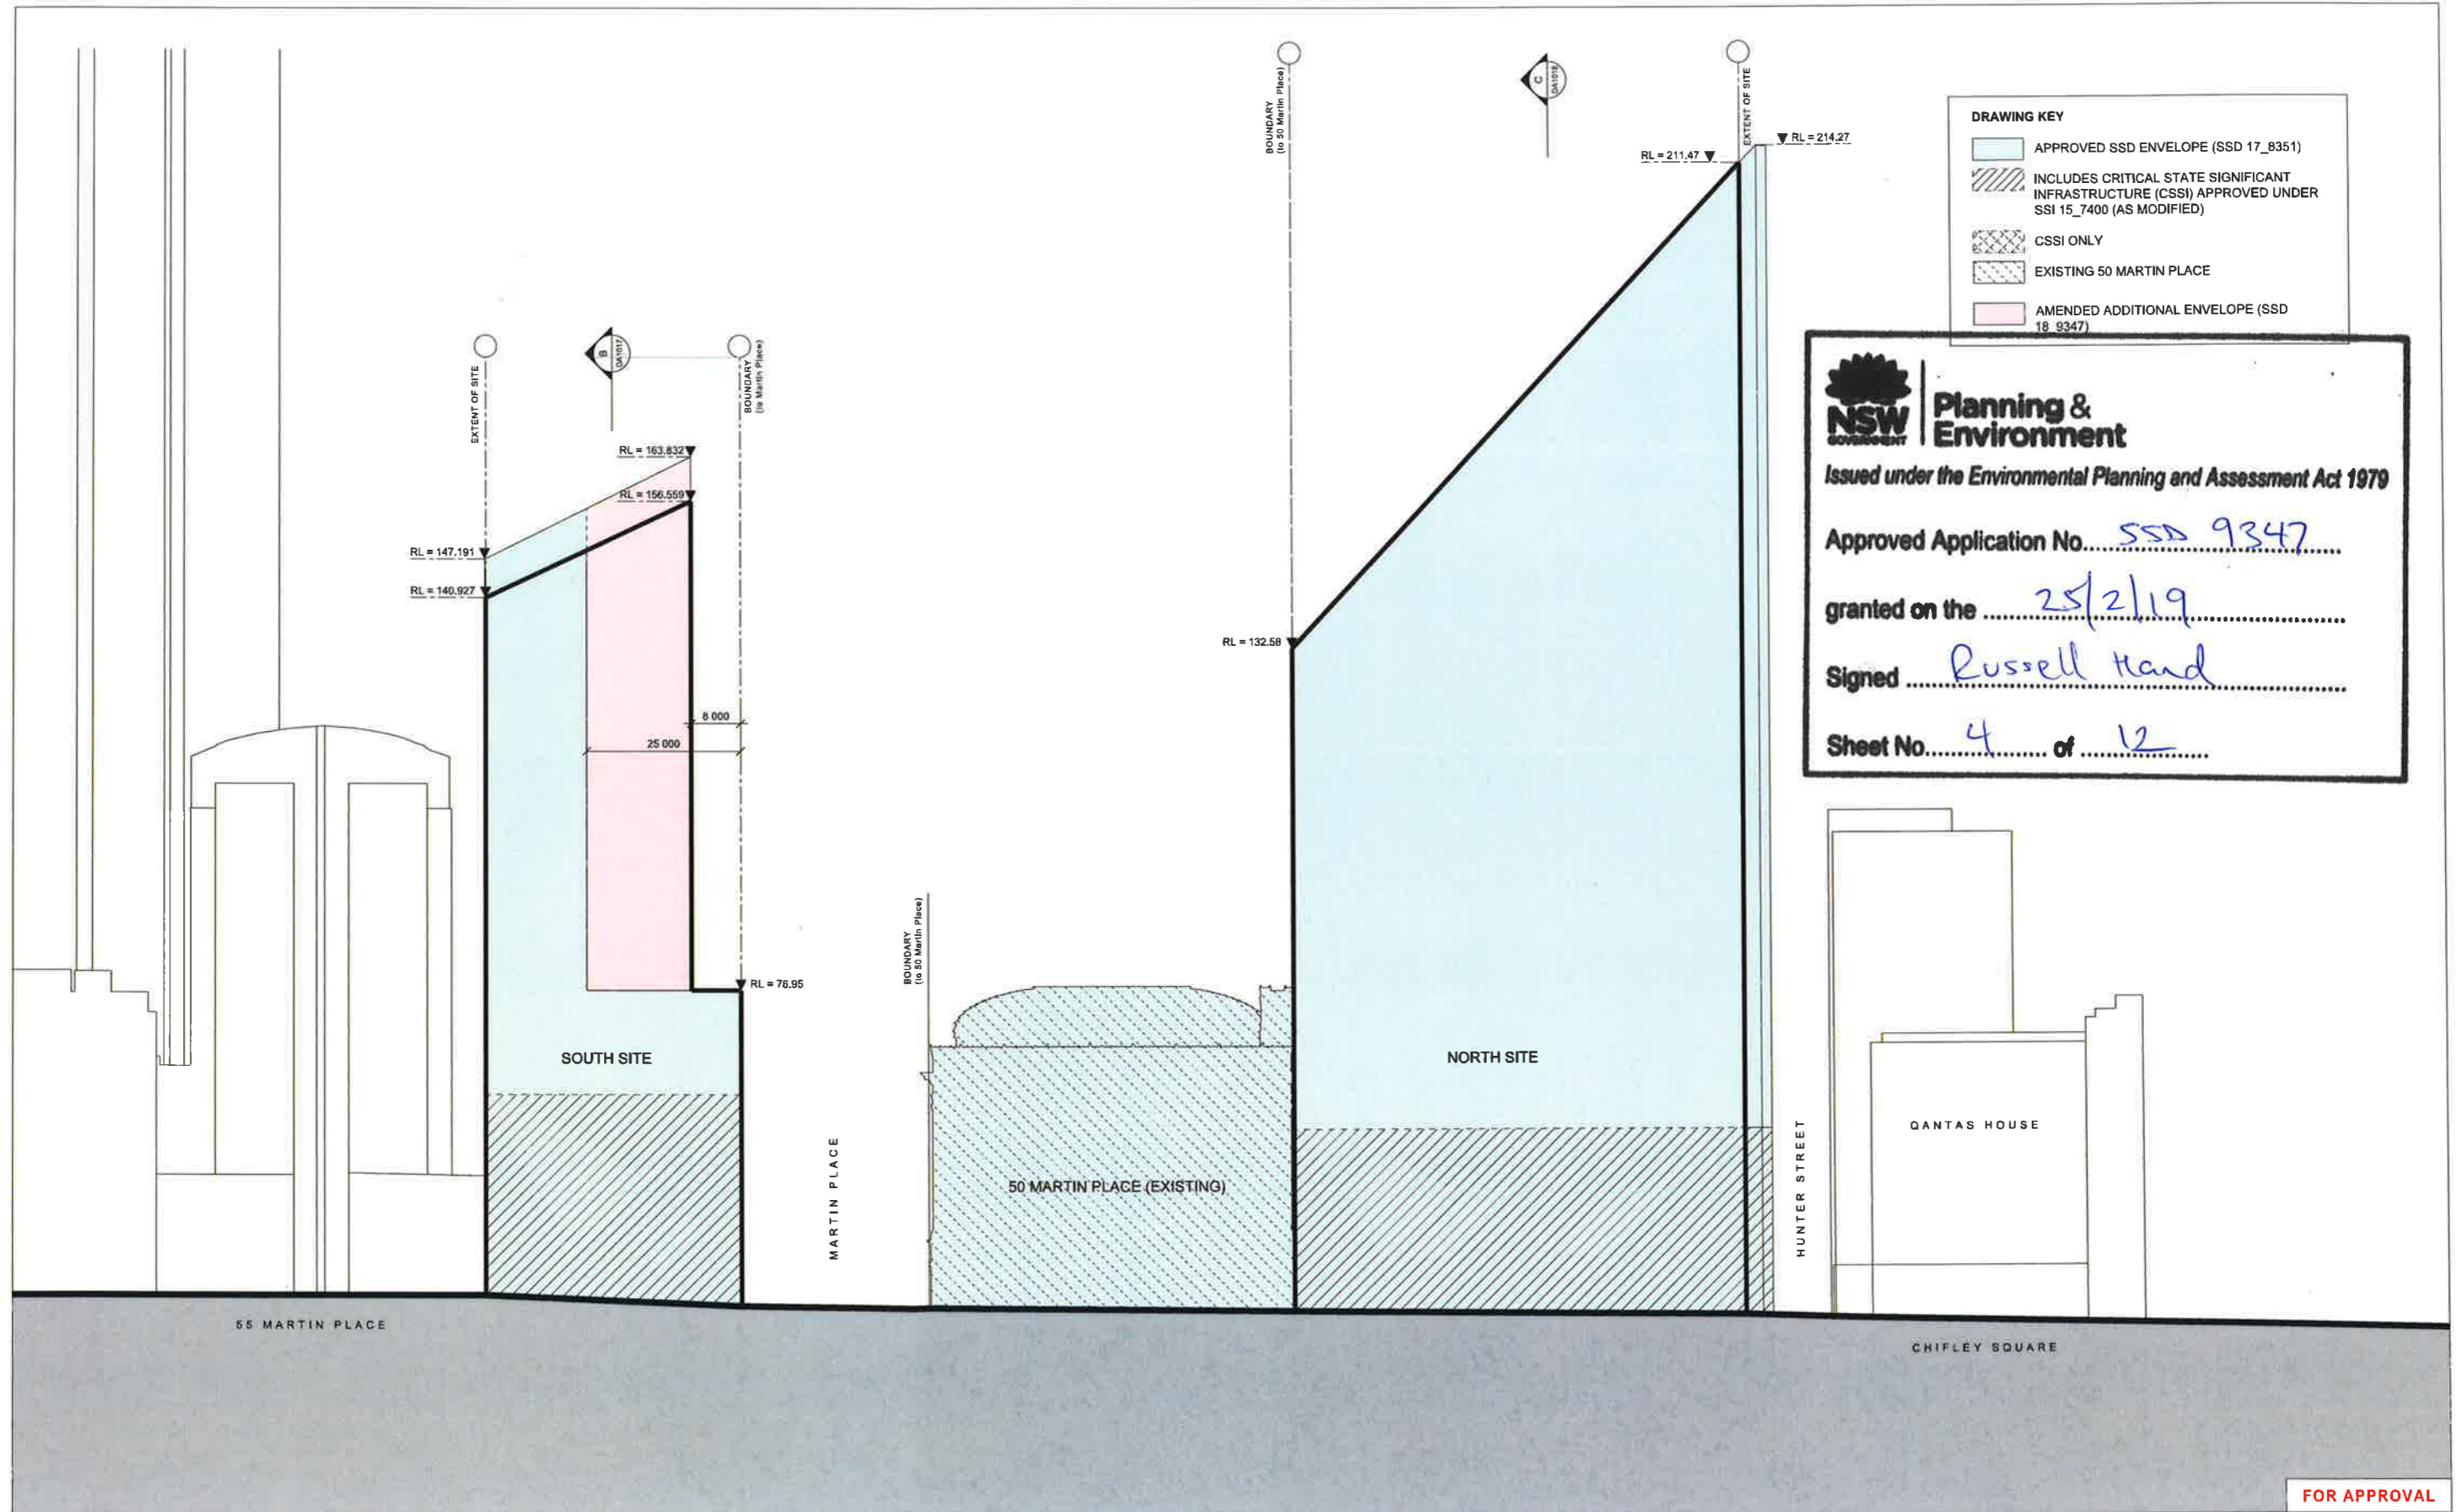

© COPYRIGHT GRIMSHAW ARCHITECTS PTY LIMITED, UNLESS OTHERWISE AGREED IN WRITING. ALL RIGHTS TO USE THIS DOCUMENT ARE SUBJECT TO PAYMENT IN FULL OF ALL GRIMSHAW CHARGES. THIS DOCUMENT MAY ONLY BE USED FOR THE EXPRESS PURPOSE AND PROJECT FOR WHICH IT HAS BEEN CREATED AND DELIVERED. ANY NOTIFIED IN WRITING BY GRIMSHAW AND THIS DOCUMENT MAY NOT BE OTHERWISE USED OR COPIED. ANY UNAUTHORIZED USE OF THIS DOCUMENT IS AT THE USER'S SOLE RISK AND WITHOUT LIMITING GRIMSHAW'S RIGHTS, THE USER RELEASES AND INDEMNIFIES GRIMSHAW FROM AND AGAINST ALL LOSS SO ARISING.

REV.	DATE	FOR
01	JANUARY 2019	AMENDING STAGE 1 SSDA UPDATE FOR DPE

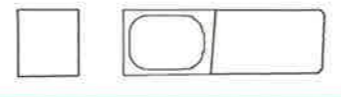

HEAD DESIGN CONSULTANT  
**GRIMSHAW**

GRIMSHAW  
 LEVEL 3, 21 HICKSON ROAD, SYDNEY  
 NEW SOUTH WALES 2000 AUSTRALIA  
 TELEPHONE +61 2 9213 0200  
 WWW.GRIMSHAW.CO.UK

NORTH TOWER PRINCIPAL

JPW  
 JOHNSON PILTON WALKER

JOHNSON PILTON WALKER PTY LTD ACQUISITION  
 LEVEL 19, PLAZA BUILDING AUSTRALIA SQUARE  
 85 PITT STREET SYDNEY  
 NEW SOUTH WALES 2000 AUSTRALIA  
 TELEPHONE +61 2 9250 5800  
 FACSIMILE +61 2 9250 5800  
 EMAIL JPW@JPW.COM.AU

HEAD ENGINEERING CONSULTANT

ARUP

ARUP  
 1000 KENT STREET, SYDNEY 2000  
 TEL +61 2 9250 6300  
 EMAIL SYDNEY@ARUP.COM

PROJECT

**SYDNEY METRO MARTIN PLACE STATION  
 MACQUARIE'S UNSOLICITED PROPOSAL**

CLIENT

**MACQUARIE GROUP LTD**

NORTH

SCALE  
 1:500 @ A1


DO NOT SCALE FROM DRAWING. USE MARKED DIMENSIONS ONLY. BE READ IN CONJUNCTION WITH ALL OTHER CONSULTANT DRAWINGS.

STATUS  
 AMENDING STAGE 1 SSDA

DRAWING  
 EAST ELEVATION  
 ENVELOPE DRAWINGS

DRAWN	CHECKED	AUTHORISED
KY	MC	AC


DRAWING NUMBER	REVISION
MPS_COA_000_XX_DR_A_DA010_01	

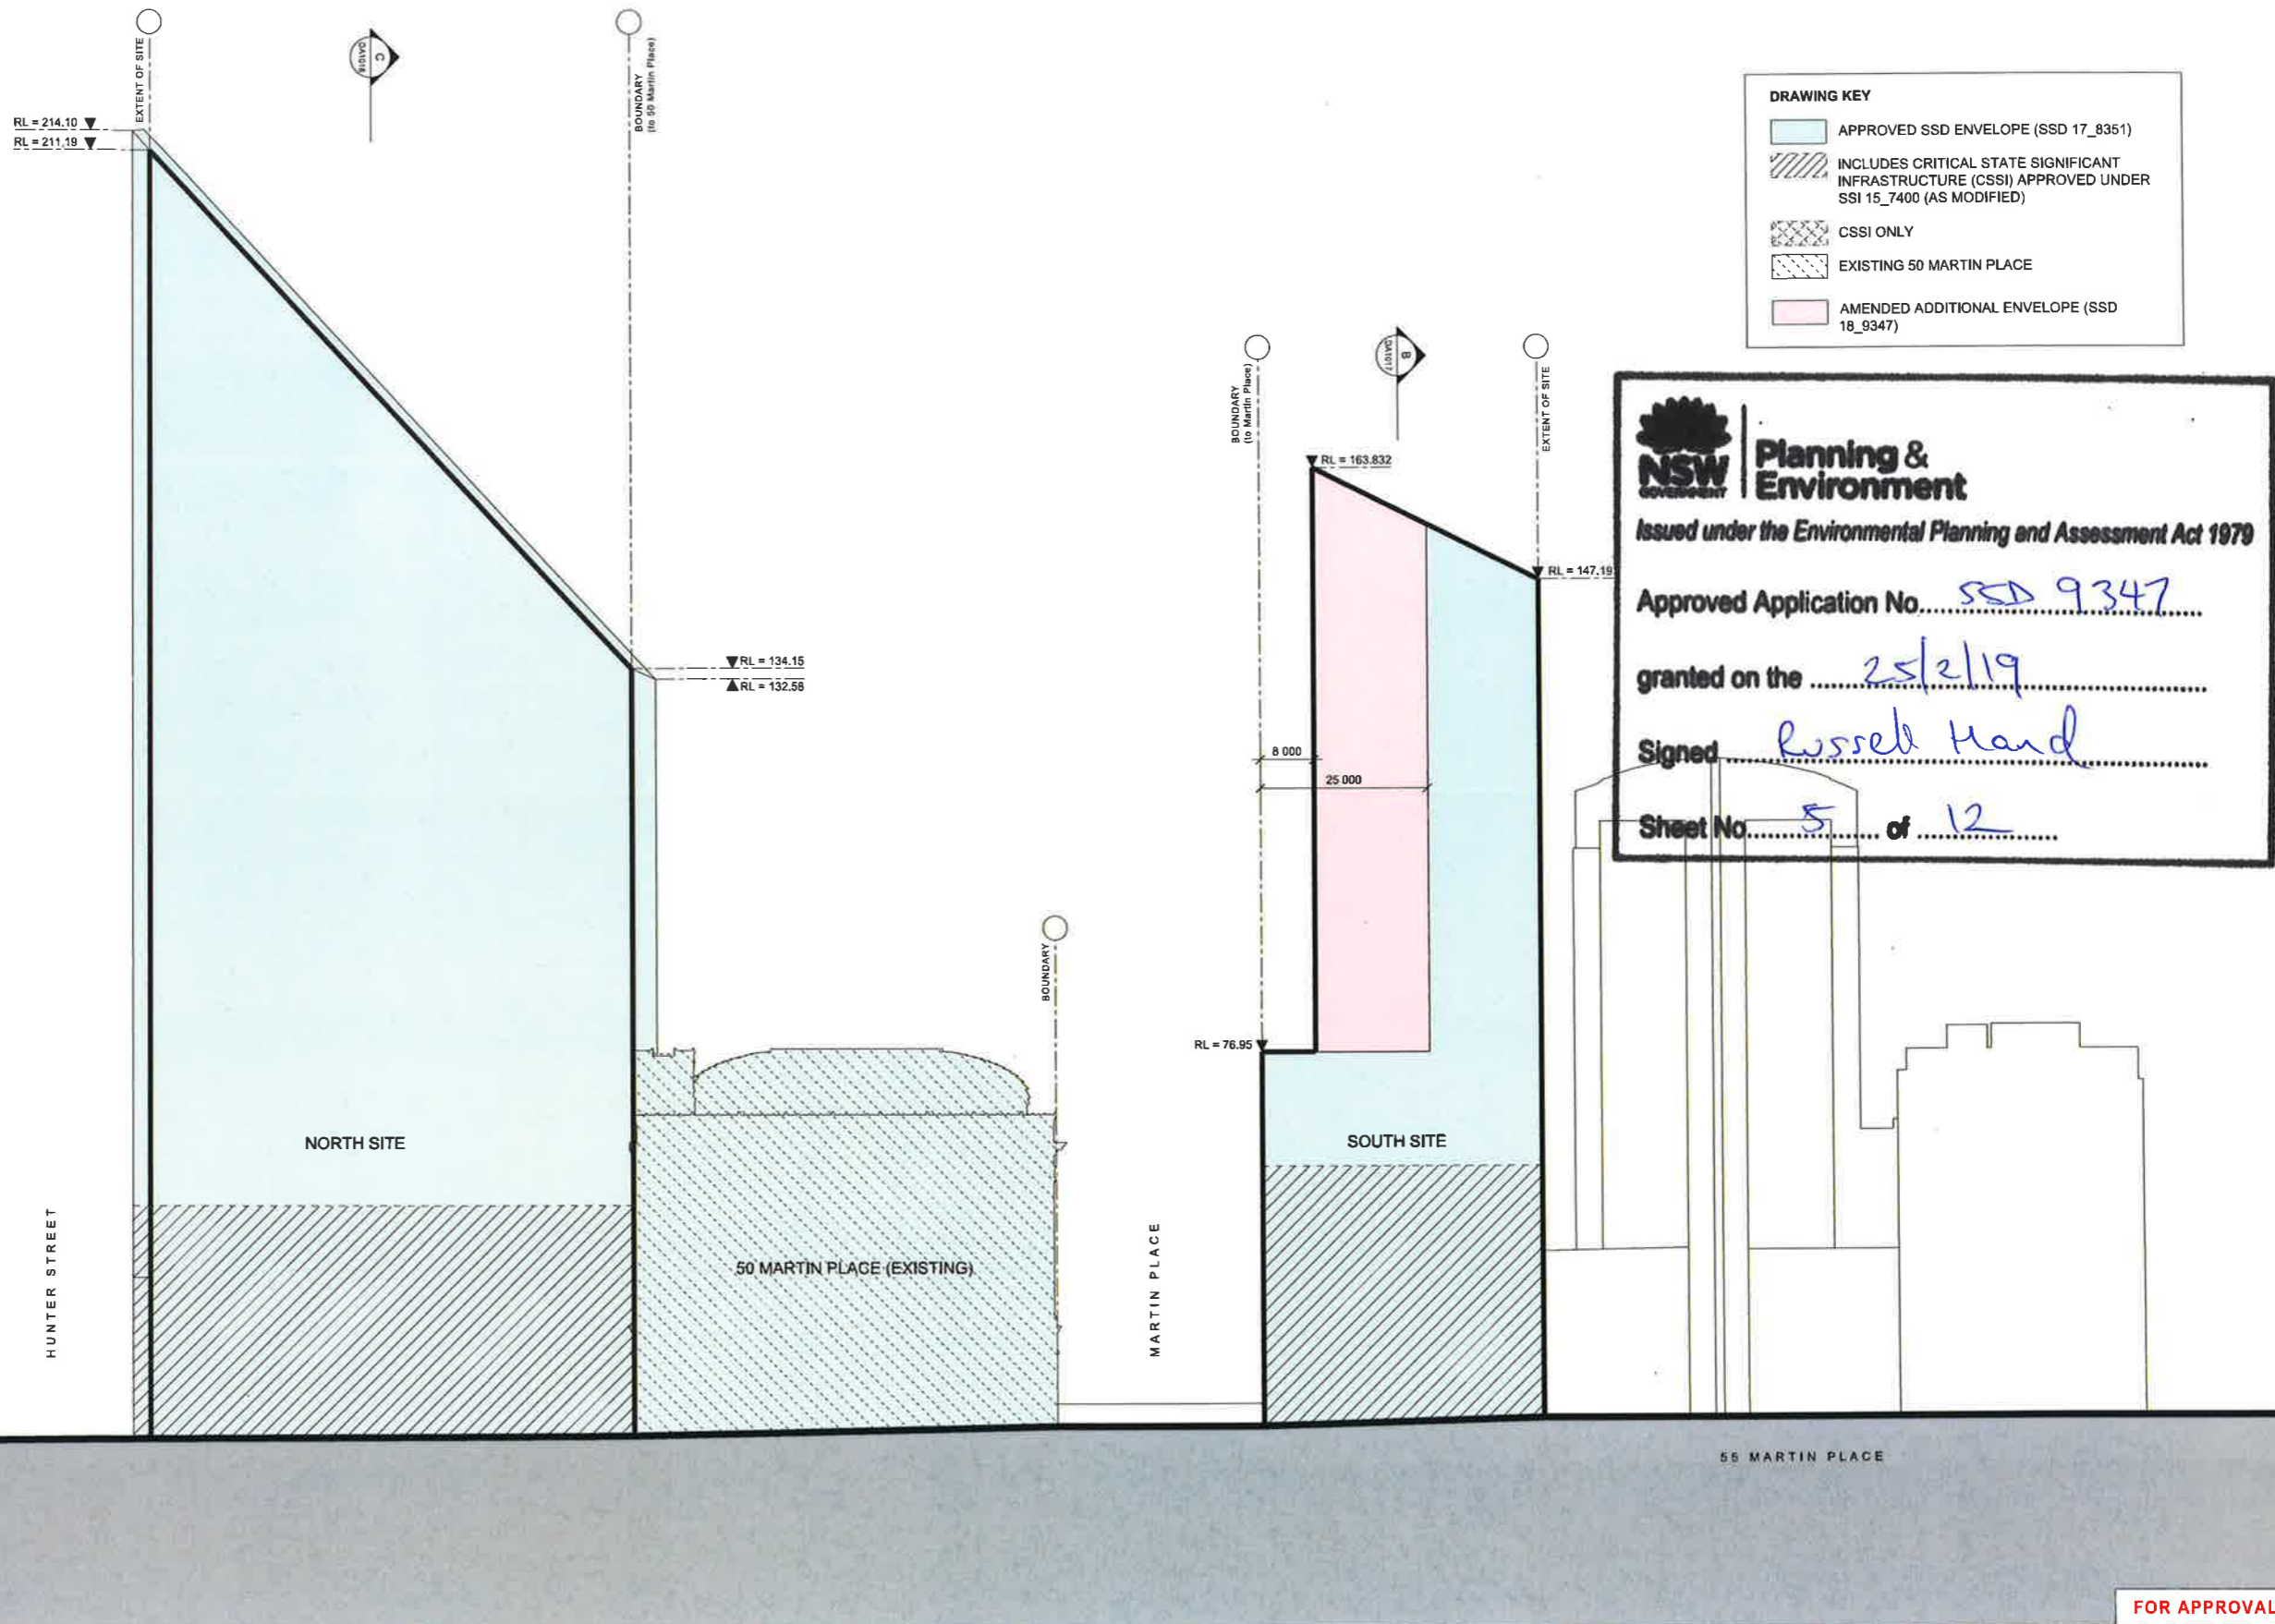

- DRAWING KEY**
- APPROVED SSD ENVELOPE (SSD 17\_8351)
  - INCLUDES CRITICAL STATE SIGNIFICANT INFRASTRUCTURE (CSSI) APPROVED UNDER SSI 15\_7400 (AS MODIFIED)
  - CSSI ONLY
  - EXISTING 50 MARTIN PLACE
  - AMENDED ADDITIONAL ENVELOPE (SSD 18\_9347)

**NSW GOVERNMENT** | **Planning & Environment**  
Issued under the Environmental Planning and Assessment Act 1979  
Approved Application No. SSD 9347  
granted on the 25/2/19  
Signed Russell Hand  
Sheet No. 5 of 12

<p>© COPYRIGHT GRIMSHAW ARCHITECTS PTY LIMITED, UNLESS OTHERWISE AGREED IN WRITING. ALL RIGHTS TO USE THIS DOCUMENT ARE SUBJECT TO AGREEMENT IN FULL BY ALL GRIMSHAW CHARGES. THIS DOCUMENT MAY ONLY BE USED FOR THE EXPRESS PURPOSE AND PROJECT FOR WHICH IT HAS BEEN CREATED AND DELIVERED. ANY UNAUTHORIZED USE OF THIS DOCUMENT BE AT THE USER'S SOLE RISK AND WITHOUT LIMITING GRIMSHAW'S RIGHTS IN THE RELEASED AND INVENTED GRIMSHAW FROM AGAINST ALL LOSS SO ARISING.</p>		<table><tr><th>REV.</th><th>DATE</th><th>FOR</th></tr><tr><td>01</td><td>JANUARY 2019</td><td>AMENDING STAGE 1 SSDA UPDATE FOR DPE</td></tr></table>	REV.	DATE	FOR	01	JANUARY 2019	AMENDING STAGE 1 SSDA UPDATE FOR DPE		<p>HEAD DESIGN CONSULTANT</p> <p><b>GRIMSHAW</b></p> <p>GRIMSHAW LEVEL 3 34 JACKSON ROAD, SYDNEY NSW SOUTH WALES 2000 AUSTRALIA TELEPHONE: +61 2 9253 0200 WWW.GRIMSHAW.COM.AU</p>	<p>NORTH TOWER PRINCIPAL</p> <p>JPW JOHNSON PILTON WALKER</p> <p>JOHNSON PILTON WALKER PTY LTD ACN 089 778 886 LEVEL 10 PLAZA MELBAND AUSTRALIA SQUARE 65 PITT STREET SYDNEY NSW SOUTH WALES 2000 AUSTRALIA TELEPHONE: +61 2 9255 5000 FACSIMILE: +61 2 9255 5880 EMAIL: JPW@JPW.COM.AU</p>	<p>HEAD ENGINEERING CONSULTANT</p> <p><b>ARUP</b></p> <p>ARUP 4001 MENT STREET, SYDNEY 2000 NSW SOUTH WALES 2000 AUSTRALIA TELEPHONE: +61 2 9255 5000 FACSIMILE: +61 2 9255 5880 EMAIL: JPW@JPW.COM.AU</p>	<p>PROJECT</p> <p><b>SYDNEY METRO MARTIN PLACE STATION MACQUARIE'S UNSOLICITED PROPOSAL</b></p> <p>CLIENT</p> <p><b>MACQUARIE GROUP LTD</b></p>	<p>NORTH</p> <p>SCALE</p> <p><b>1:500 @ A1</b></p> <p>DO NOT SCALE FROM DRAWING. USE MARKED DIMENSIONS TO BE READ IN CONJUNCTION WITH ALL OTHER CONSULTANT'S DRAWINGS.</p> <p>STATUS</p> <p><b>AMENDING STAGE 1 SSDA</b></p>	<p>DRAWING</p> <p><b>WEST ELEVATION ENVELOPE DRAWINGS</b></p> <table><tr><th>DRAWN</th><th>CHECKED</th><th>AUTHORISED</th></tr><tr><td>KY</td><td>MC</td><td>AC</td></tr></table> <p>DRAWING NUMBER</p> <p><b>MPS_COA_000_XX_DR_A_DA4011_01</b></p> <p>REVISION</p>	DRAWN	CHECKED	AUTHORISED	KY	MC	AC
REV.	DATE	FOR																			
01	JANUARY 2019	AMENDING STAGE 1 SSDA UPDATE FOR DPE																			
DRAWN	CHECKED	AUTHORISED																			
KY	MC	AC																			

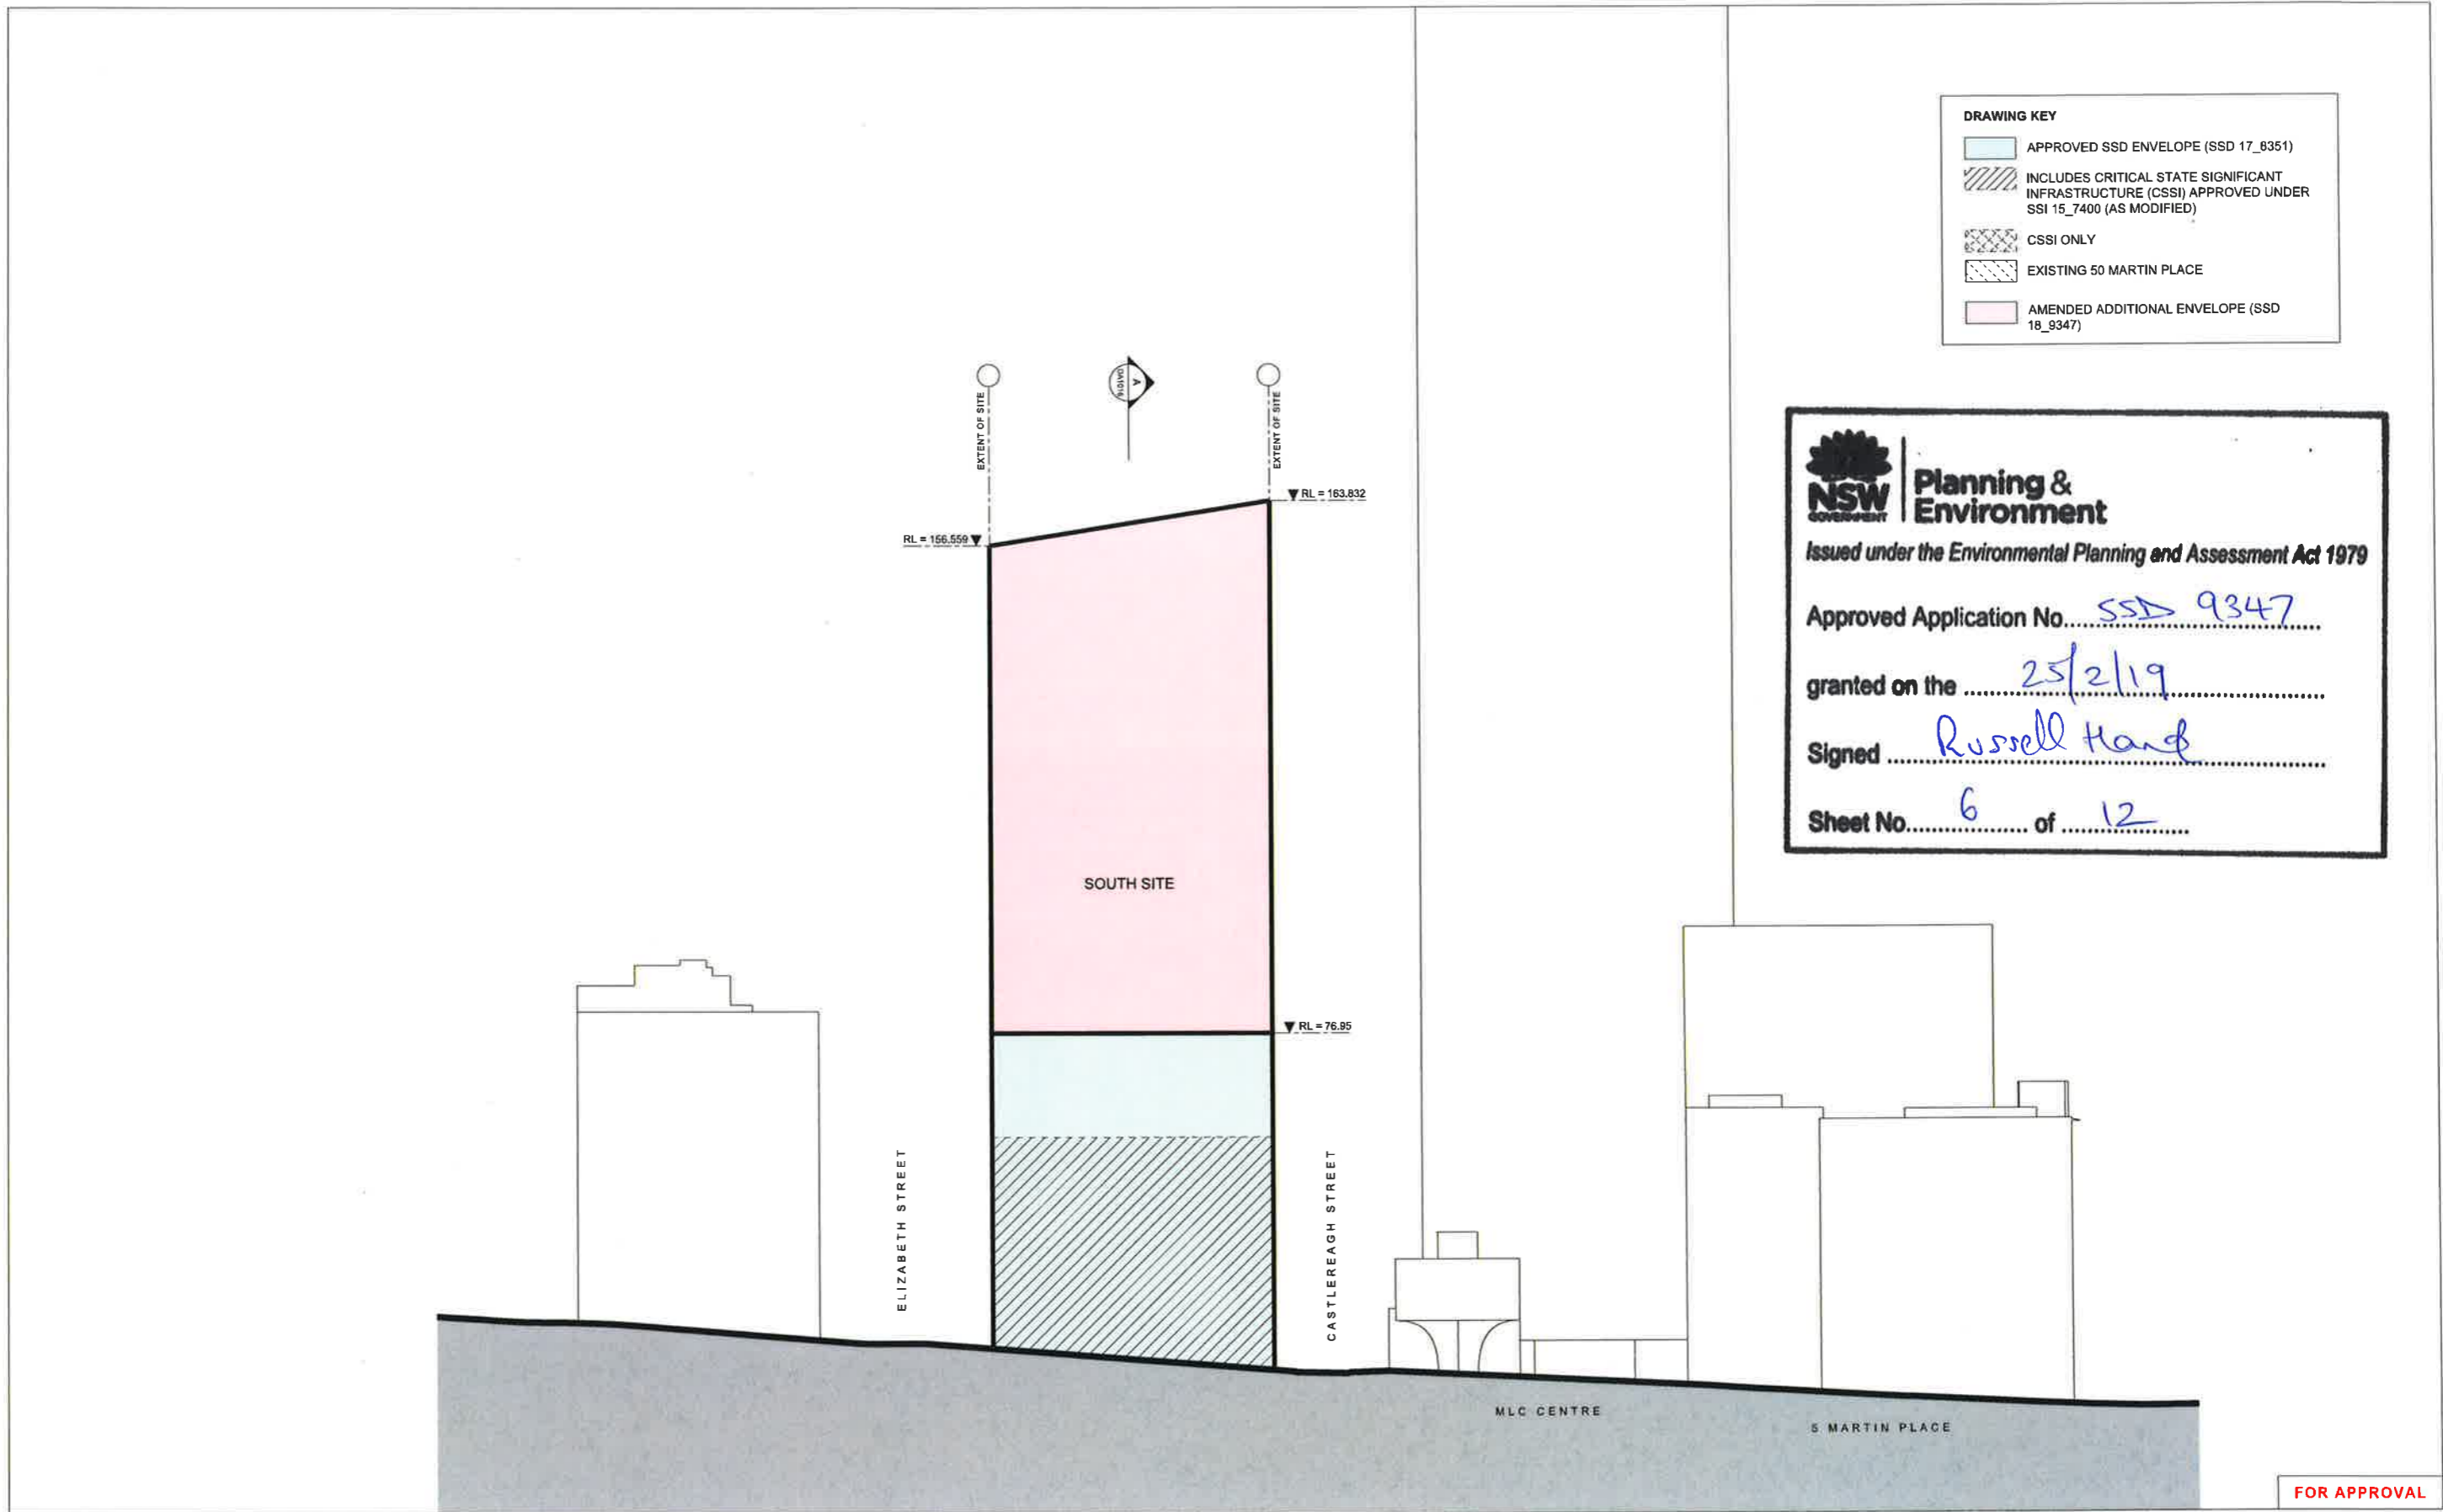

DRAWING KEY	
	APPROVED SSD ENVELOPE (SSD 17_8351)
	INCLUDES CRITICAL STATE SIGNIFICANT INFRASTRUCTURE (CSSI) APPROVED UNDER SSI 15_7400 (AS MODIFIED)
	CSSI ONLY
	EXISTING 50 MARTIN PLACE
	AMENDED ADDITIONAL ENVELOPE (SSD 18_9347)

**NSW** **Planning & Environment**  
Issued under the Environmental Planning and Assessment Act 1979

Approved Application No. SSD 9347

granted on the 25/2/19


Signed Russell Hand

Sheet No. 6 of 12

FOR APPROVAL

© COPYRIGHT GRIMSHAW ARCHITECTS PTY LIMITED. UNLESS OTHERWISE AGREED IN WRITING, ALL RIGHTS TO USE THIS DOCUMENT ARE SUBJECT TO PAYMENT IN FULL OF ALL GRIMSHAW CHARGES. THIS DOCUMENT MAY ONLY BE USED FOR THE EXPRESS PURPOSE AND PROJECT FOR WHICH IT HAS BEEN CREATED AND DELIVERED. ANY UNAUTHORIZED USE OF THIS DOCUMENT IS AT THE USER'S SOLE RISK AND WITHOUT LIMITING GRIMSHAW'S RIGHTS, THE USER RELEASES AND INDEMNIFIES GRIMSHAW FROM AND AGAINST ALL LOSS AND DAMAGES.

REV.	DATE	FOR
01	JANUARY 2019	AMENDING STAGE 1 SSDA UPDATE FOR DPE

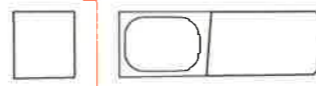

HEAD DESIGN CONSULTANT  
**GRIMSHAW**

GRIMSHAW  
LEVEL 3, 24 HICKSON ROAD, SYDNEY  
NEW SOUTH WALES 2000 AUSTRALIA  
TELEPHONE +61 2 9553 0200  
WWW.GRIMSHAW.CO.UK

NORTH TOWER PRINCIPAL  
JPW  
JOHNSON PILTON WALKER

JOHNSON PILTON WALKER PTY LTD ACQUISITION FIRM INC  
LEVEL 10, PLAZA BUILDING AUSTRALIAN SQUARE  
86 PITT STREET SYDNEY  
NEW SOUTH WALES 2000 AUSTRALIA  
TELEPHONE +61 2 929 5200  
FACSIMILE +61 2 929 5990  
EMAIL JPW@JPW.COM.AU

HEAD ENGINEERING CONSULTANT  
**ARUP**

ARUP  
2001 KENT STREET, SYDNEY 2000  
TEL: +61 2 9580 8500  
EMAIL SYDNEY@ARUP.COM

PROJECT  
**SYDNEY METRO MARTIN PLACE STATION  
MACQUARIE'S UNSOLICITED PROPOSAL**

CLIENT  
**MACQUARIE GROUP LTD**

NORTH

SCALE  
1:500 @ A1


DO NOT SCALE FROM DRAWING. LINE MARKED DIMENSIONS TO BE READ IN CONJUNCTION WITH ALL OTHER CONSULTANT DRAWINGS.

STATUS  
AMENDING STAGE 1 SSDA

DRAWING  
NORTH ELEVATION (MARTIN PLACE)  
ENVELOPE DRAWINGS

DRAWN	CHECKED	AUTHORISED
KY	MC	AC

DRAWING NUMBER	REVISION
MPS_COA_000_XX_DR_A_DA4012_01	

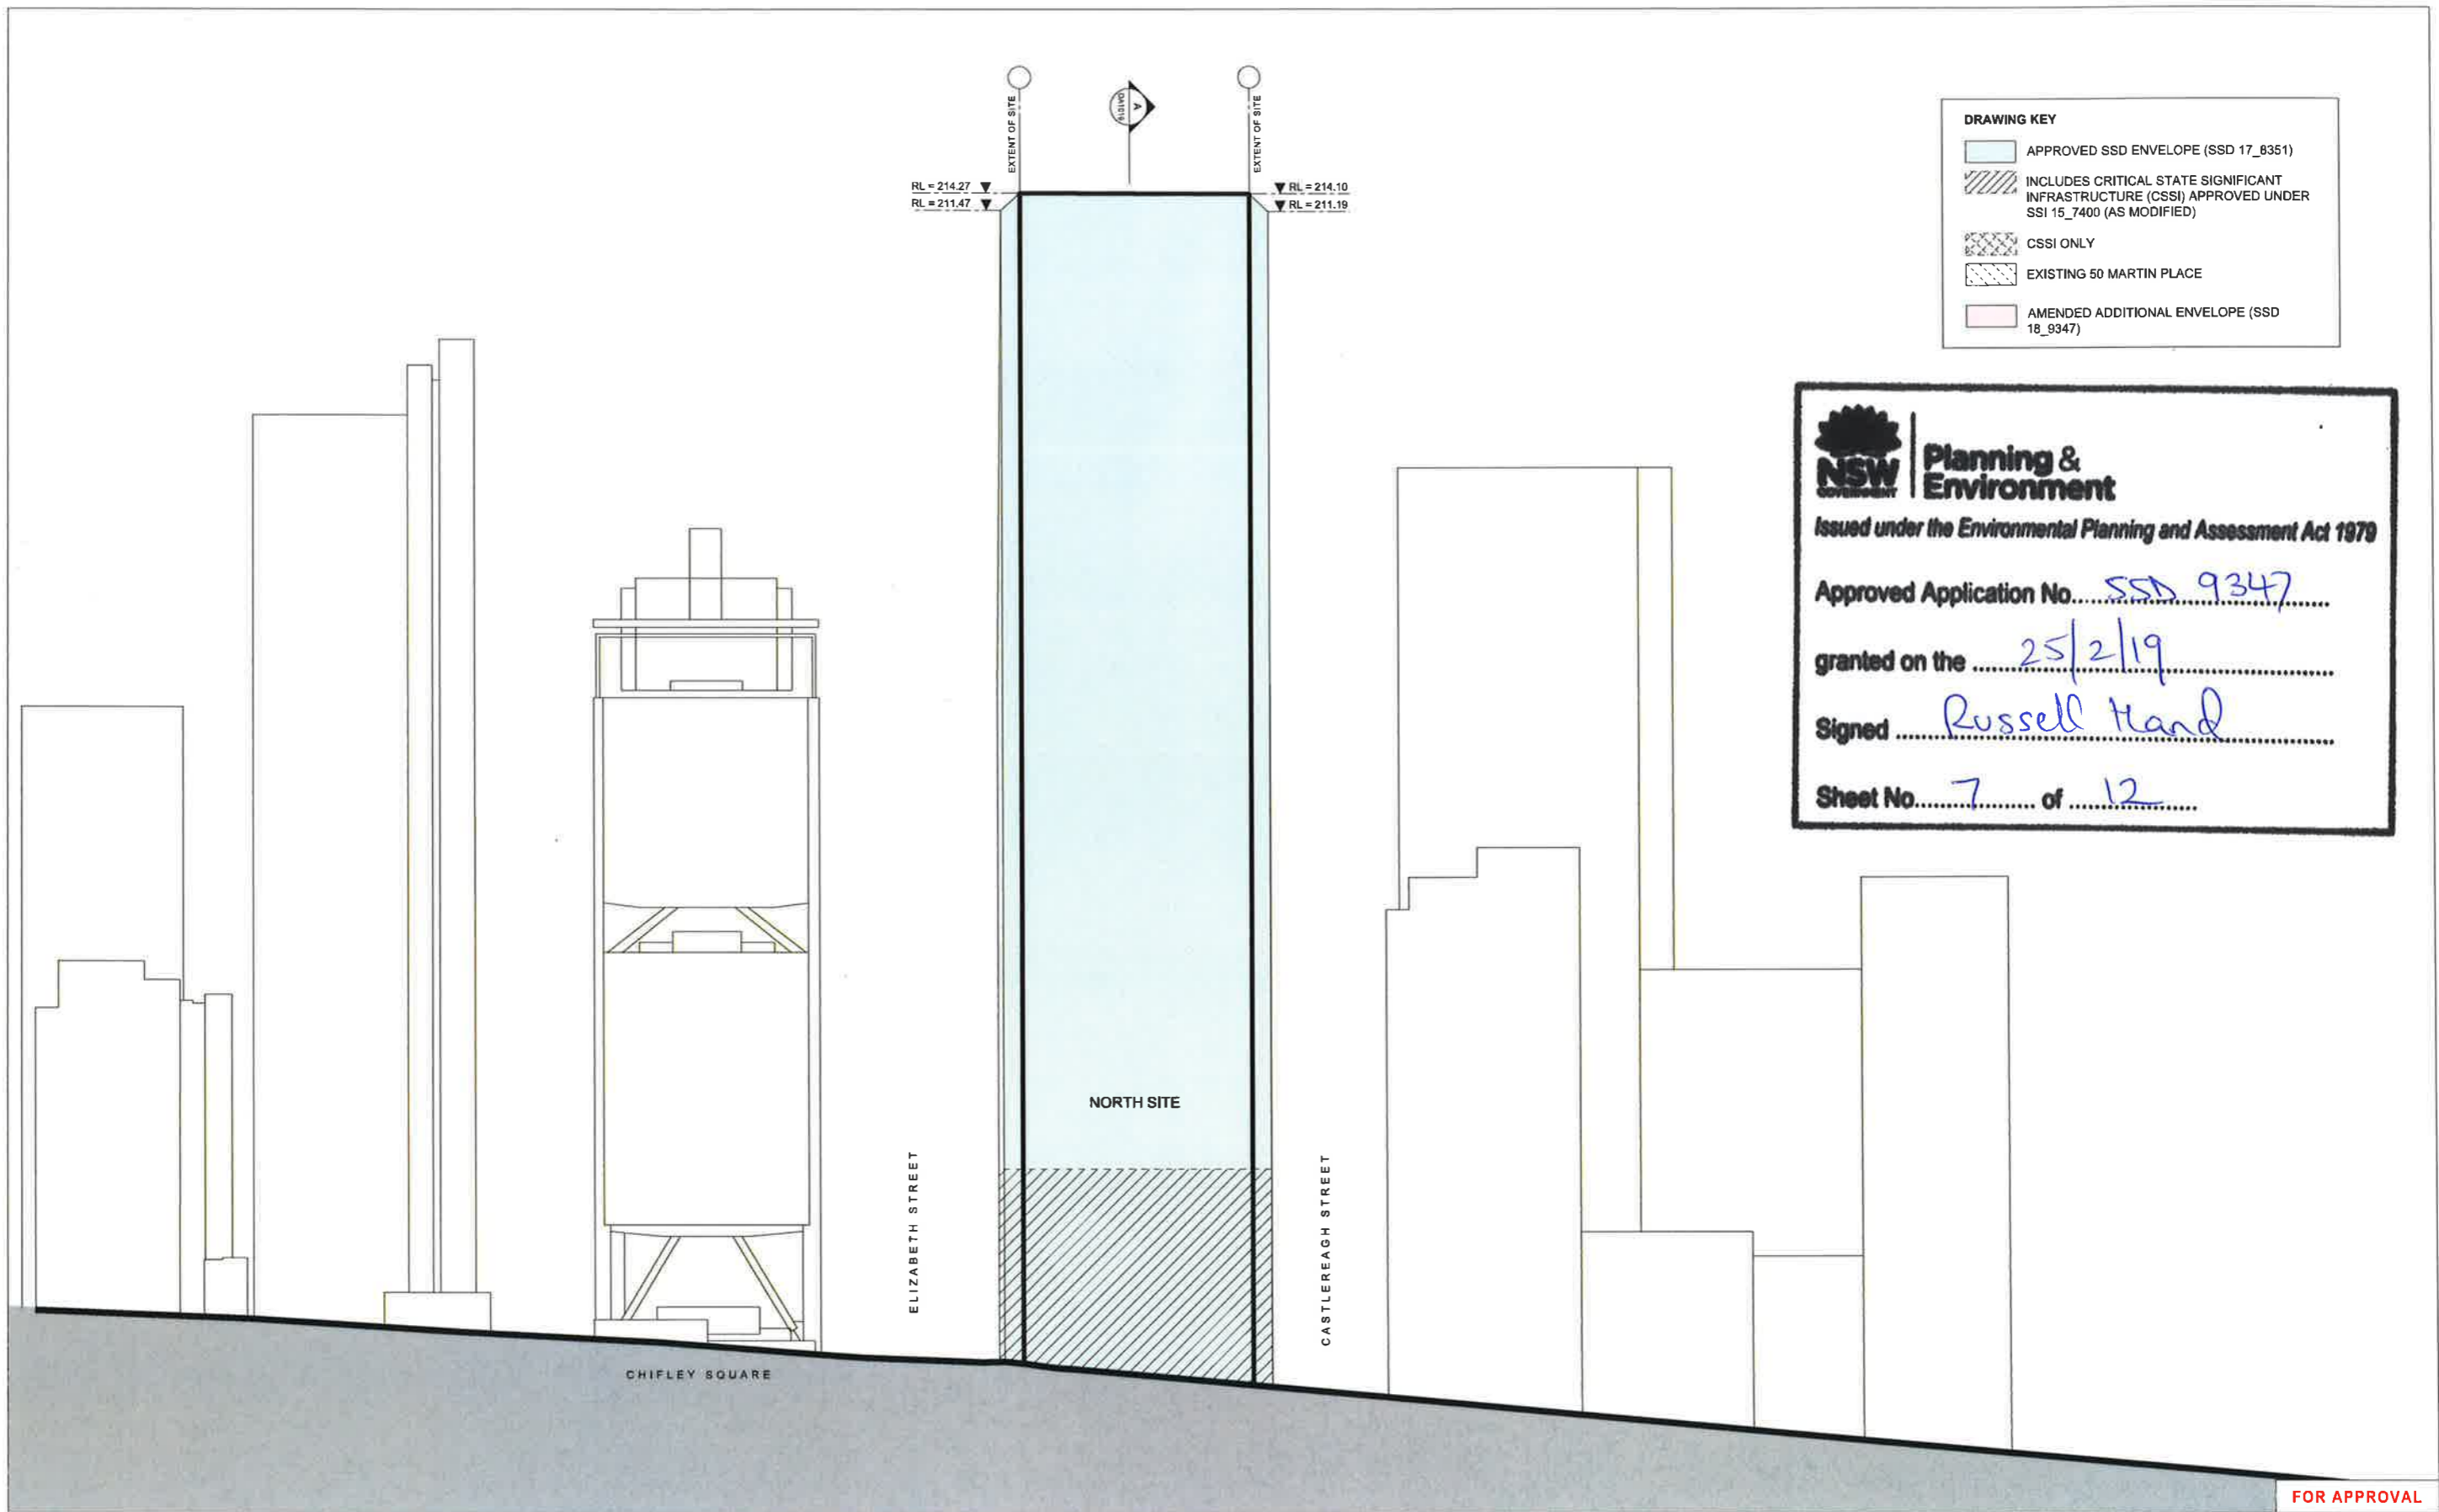

DRAWING KEY	
	APPROVED SSD ENVELOPE (SSD 17_8351)
	INCLUDES CRITICAL STATE SIGNIFICANT INFRASTRUCTURE (CSSI) APPROVED UNDER SSI 15_7400 (AS MODIFIED)
	CSSI ONLY
	EXISTING 50 MARTIN PLACE
	AMENDED ADDITIONAL ENVELOPE (SSD 18_9347)

**NSW** **Planning & Environment**  
GOVERNMENT  
Issued under the Environmental Planning and Assessment Act 1979

Approved Application No.....SSD 9347.....

granted on the .....25/2/19.....


Signed .....Russell Hand.....

Sheet No.....7..... of .....12.....

FOR APPROVAL

© COPYRIGHT GRIMSHAW ARCHITECTS PTY LIMITED. UNLESS OTHERWISE ADVISED IN WRITING ALL RIGHTS TO USE THIS DOCUMENT ARE SUBJECT TO PAYMENT IN FULL OF ALL GRIMSHAW CHARGES. THIS DOCUMENT MAY ONLY BE USED FOR THE EXPRESS PURPOSE AND PROJECT FOR WHICH IT HAS BEEN CREATED AND DELIVERED. AN NOTIFIED BY GRIMSHAW ARCHITECTS PTY LIMITED. ANY UNAUTHORIZED USE OF THIS DOCUMENT BY THE USER IS SOLE RISK AND WITHOUT LIMITING GRIMSHAW ARCHITECTS PTY LIMITED'S LIABILITY AND GRIMSHAW ARCHITECTS PTY LIMITED'S RIGHT TO SUE FOR DAMAGES AND COSTS INCURRED BY GRIMSHAW ARCHITECTS PTY LIMITED.

REV.	DATE	FOR
01	JANUARY 2018	AMENDING STAGE 1 SSDA UPDATE FOR DPE

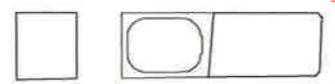

HEAD DESIGN CONSULTANT  
**GRIMSHAW**

GRIMSHAW  
LEVEL 3/24 HICKSON ROAD, SYDNEY  
NEW SOUTH WALES 2000 AUSTRALIA  
TELEPHONE +61 2 9225 5888  
WWW.GRIMSHAW.COM.AU

NORTH TOWER PRINCIPAL  
JPW  
JOHNSON PILTON WALKER

JOHNSON PILTON WALKER PTY LTD ACN 685 778 886  
LEVEL 10 PLAZA BUILDING AUSTRALIA SQUARE  
88 PITT STREET SYDNEY  
NEW SOUTH WALES 2000 AUSTRALIA  
TELEPHONE +61 2 9225 5888  
FACSIMILE +61 2 9225 5888  
EMAIL JPW@JPW.COM.AU

HEAD ENGINEERING CONSULTANT  
**ARUP**

ARUP  
5001 KENT STREET SYDNEY 2000  
TEL +61 2 9238 8200  
EMAIL SYDNEY@ARUP.COM

PROJECT  
**SYDNEY METRO MARTIN PLACE STATION  
MACQUARIE'S UNSOLICITED PROPOSAL**

CLIENT  
**MACQUARIE GROUP LTD**

NORTH


SCALE  
1:500 @ A1  
DO NOT SCALE FROM DRAWING. USE MARKED DIMENSIONS TO BE READ IN CONJUNCTION WITH ALL OTHER CONSULTANTS DRAWINGS.  
STATUS  
AMENDING STAGE 1 SSDA

DRAWING  
NORTH ELEVATION (HUNTER STREET)  
ENVELOPE DRAWINGS

DRAWN	CHECKED	AUTHORISED
KY	MC	AC

DRAWING NUMBER	REVISION
MPS_COA_000_XX_DR_A_DA4013_01	

	APPROVED SSD ENVELOPE (SSD 17_8351)
	INCLUDES CRITICAL STATE SIGNIFICANT INFRASTRUCTURE (CSSI) APPROVED UNDER SSI 15_7400 (AS MODIFIED)
	CSSI ONLY
	EXISTING 50 MARTIN PLACE
	AMENDED ADDITIONAL ENVELOPE (SSD 18_9347)

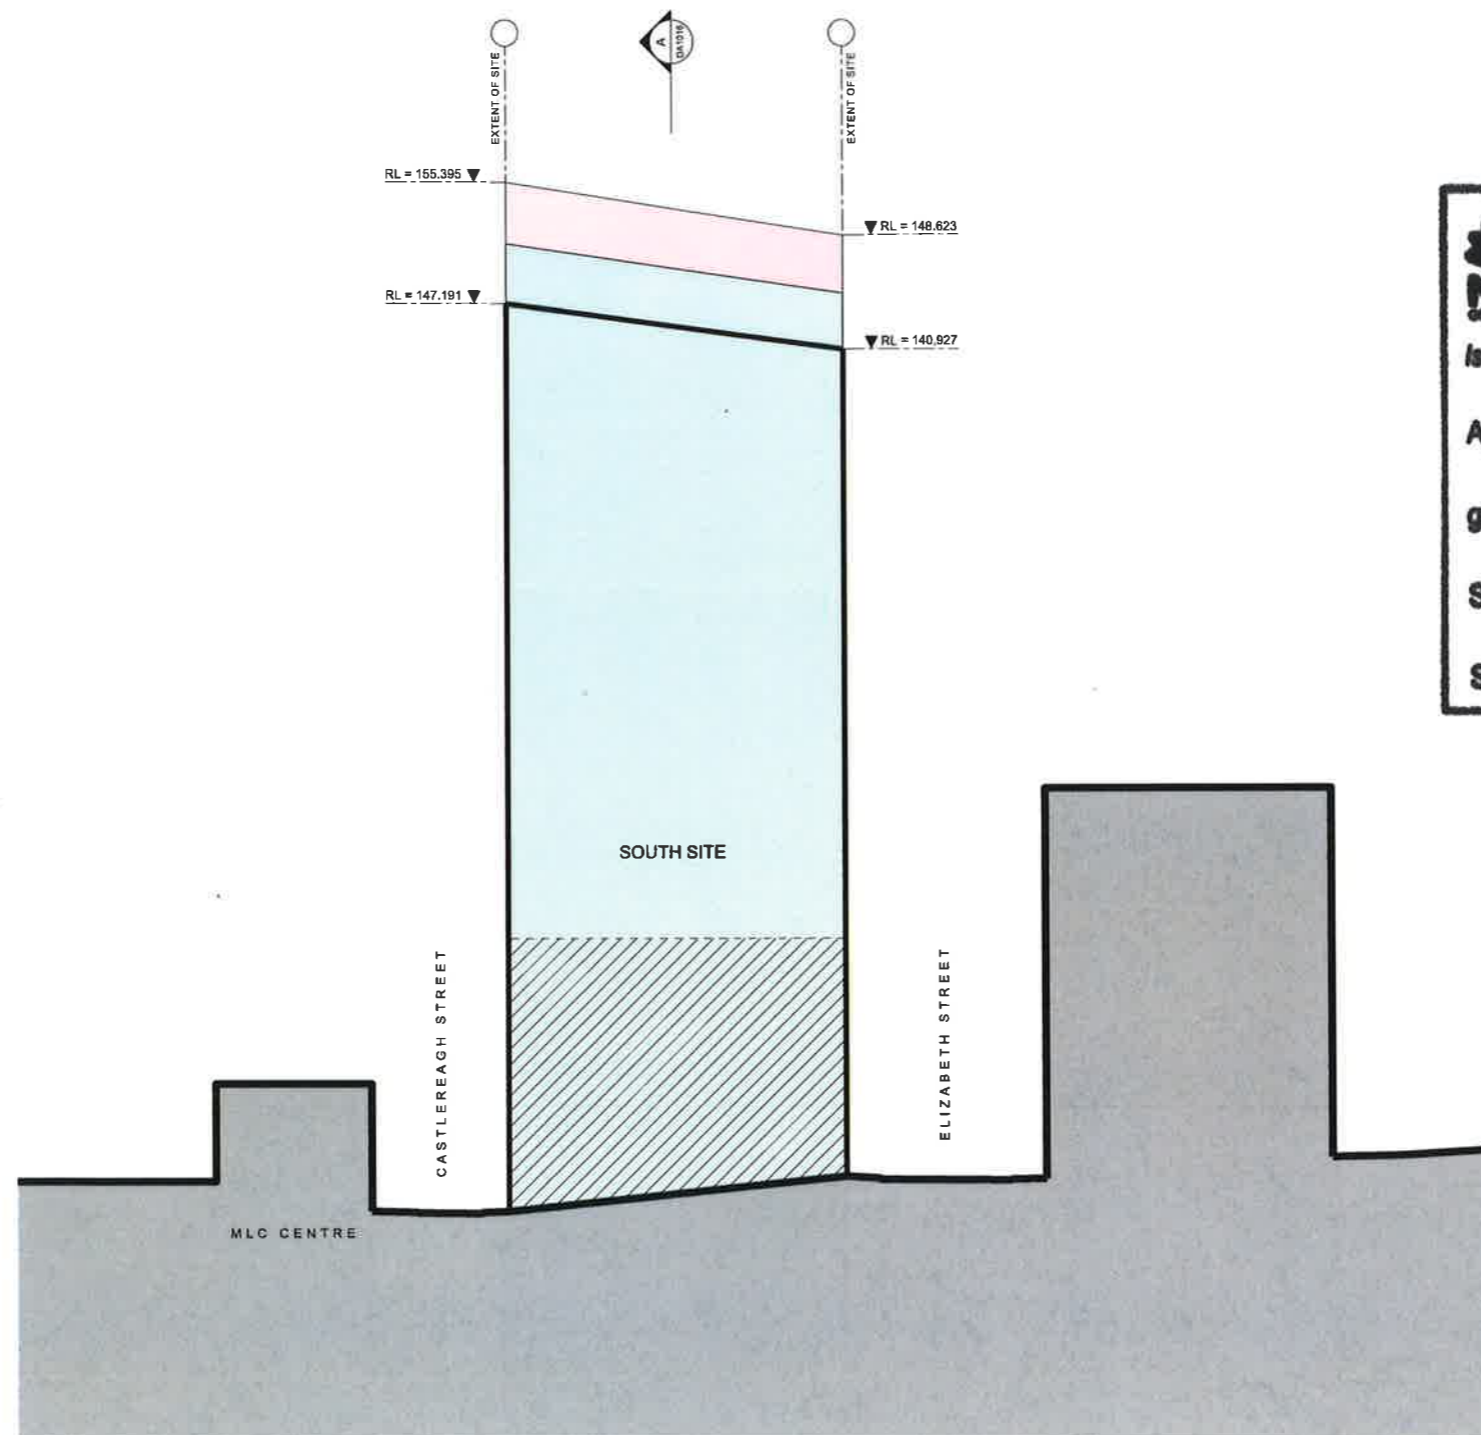

**NSW GOVERNMENT** | **Planning & Environment**  
 Issued under the Environmental Planning and Assessment Act 1979

Approved Application No. SSD 9347

granted on the 25/2/19


Signed Russell Hand

Sheet No. 8 of 12

FOR APPROVAL

© COPYRIGHT GRIMSHAW ARCHITECTS PTY LIMITED, UNLESS OTHERWISE ADVISED IN WRITING. ALL RIGHTS TO USE THIS DOCUMENT ARE SUBJECT TO PAYMENT IN FULL OF ALL GRIMSHAW CHARGES. THIS DOCUMENT MAY ONLY BE USED FOR THE EXPRESS PURPOSE AND PROJECT FOR WHICH IT HAS BEEN CREATED AND DELIVERED, AS NOTED IN WRITING BY GRIMSHAW AND THIS DOCUMENT MAY NOT BE OTHERWISE USED OR COPIED. ANY UNAUTHORIZED USE OF THIS DOCUMENT IS AT THE USER'S SOLE RISK AND WITHOUT LIMITING GRIMSHAW'S RIGHTS THE USER RELEASES AND INDEMNIFIES GRIMSHAW FROM AND AGAINST ALL LOSS SO ARISING.

REV. DATE FOR  
 01 JANUARY 2019 AMENDING STAGE 1 SSDA UPDATE FOR DPE

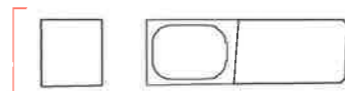

HEAD DESIGN CONSULTANT  
**GRIMSHAW**

GRIMSHAW  
 LEVEL 3/24 HICKSON ROAD, SYDNEY  
 NEW SOUTH WALES 2000 AUSTRALIA  
 TELEPHONE: +61 2 9551 1200  
 WWW.GRIMSHAW.CO.UK

NORTH TOWER PRINCIPAL  
 JPW  
 JOHNSON PILTON WALKER

JOHNSON PILTON WALKER PTY LTD ACN 085 771 886  
 LEVEL 10 PLAZA BUILDING AUSTRALIA SQUARE  
 95 PITT STREET SYDNEY  
 NEW SOUTH WALES 2000 AUSTRALIA  
 TELEPHONE: +61 2 9550 5900  
 FACSIMILE: +61 2 9550 5990  
 EMAIL: JPW@JPW.COM.AU

HEAD ENGINEERING CONSULTANT  
**ARUP**

ARUP  
 4001 BENT STREET, SYDNEY 2000  
 TEL: +61 2 9520 8200  
 EMAIL: STONEY@ARUP.COM

PROJECT  
**SYDNEY METRO MARTIN PLACE STATION  
 MACQUARIE'S UNSOLICITED PROPOSAL**

CLIENT  
**MACQUARIE GROUP LTD**


NORTH

SCALE  
 1:500 @ A1  
 DO NOT SCALE FROM DRAWING. USE MARKED DIMENSIONS TO BE READ IN CONJUNCTION WITH ALL OTHER CONSULTANT'S DRAWINGS.  
 STATUS  
 AMENDING STAGE 1 SSDA


DRAWING  
 SOUTH ELEVATION (SOUTH SITE)  
 ENVELOPE DRAWINGS

DRAWN CHECKED AUTHORISED  
 KY MC AC


DRAWING NUMBER REVISION  
 MPS\_COA\_000\_XX\_DR\_A\_DA4014\_01

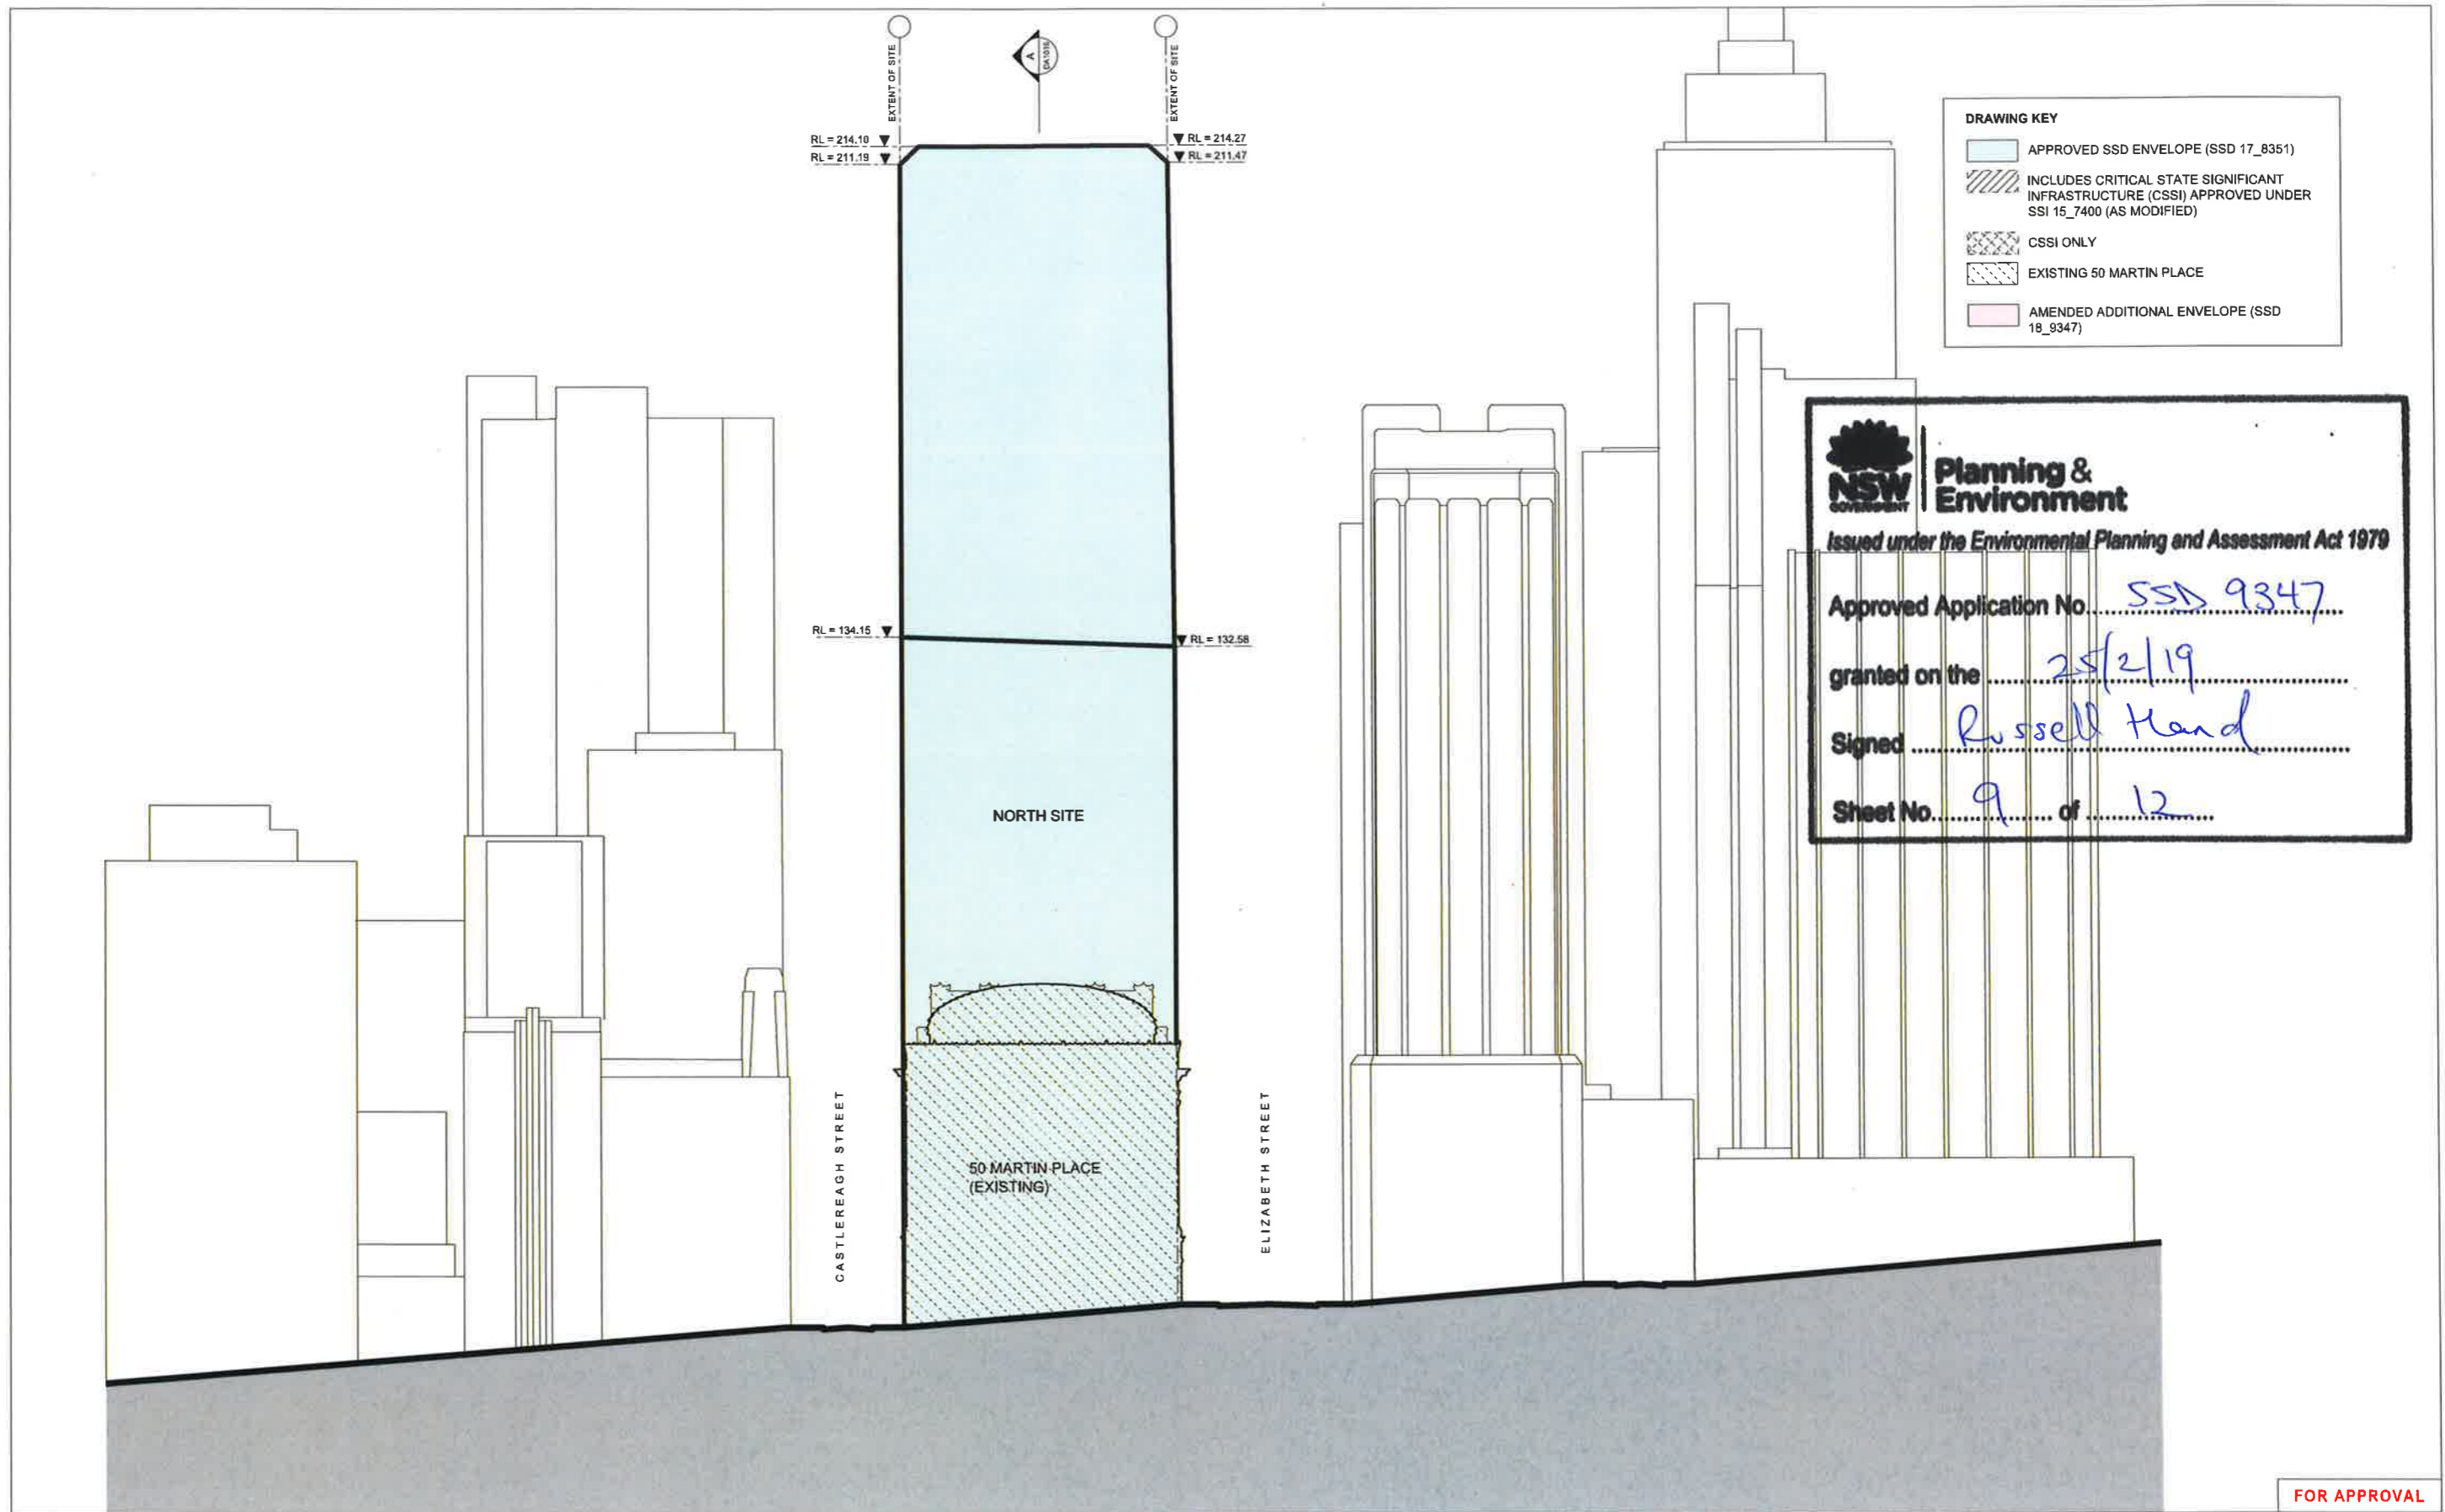

<div>© COPYRIGHT GRIMSHAW ARCHITECTS PTY LIMITED. UNLESS OTHERWISE ADVISED IN WRITING, ALL RIGHTS TO USE THIS DOCUMENT ARE SUBJECT TO PAYMENT IN FULL OF ALL GRIMSHAW CHARGES. THIS DOCUMENT MAY ONLY BE USED FOR THE EXPRESS PURPOSE AND PROJECT FOR WHICH IT HAS BEEN CREATED AND DELIVERED. ANY UNAUTHORIZED USE OF THIS DOCUMENT IS AT THE USER'S SOLE RISK AND WITHOUT LIMITING GRIMSHAW'S RIGHTS, THE USER RELEASES AND INDEMNIFIES GRIMSHAW FROM AND AGAINST ALL LOSS, SO, AND ANY.</div>	<div>REV. 01</div>	<div>DATE JANUARY 2019</div>	<div>FOR AMENDING STAGE 1 SSDA UPDATE FOR DPE</div>	<div><div></div><div></div><div></div><div></div><div></div><div></div><div></div><div></div><div></div><div></div><div></div><div></div><div></div><div></div><div></div><div></div><div></div><div></div><div></div><div></div><div></div><div></div><div></div><div></div><div></div><div></div><div></div><div></div><div></div><div></div><div></div><div></div><div></div><div></div><div></div><div></div><div></div><div></div><div></div><div></div><div></div><div></div><div></div><div></div><div></div><div></div><div></div><div></div><div></div><div></div><div></div><div></div><div></div><div></div><div></div><div></div><div></div><div></div><div></div><div></div><div></div><div></div><div></div><div></div><div></div><div></div><div></div><div></div><div></div><div></div><div></div><div></div><div></div><div></div><div></div><div></div><div></div><div></div><div></div><div></div><div></div><div></div><div></div><div></div><div></div><div></div><div></div><div></div><div></div><div></div><div></div><div></div><div></div><div></div><div></div><div></div><div></div><div></div><div></div><di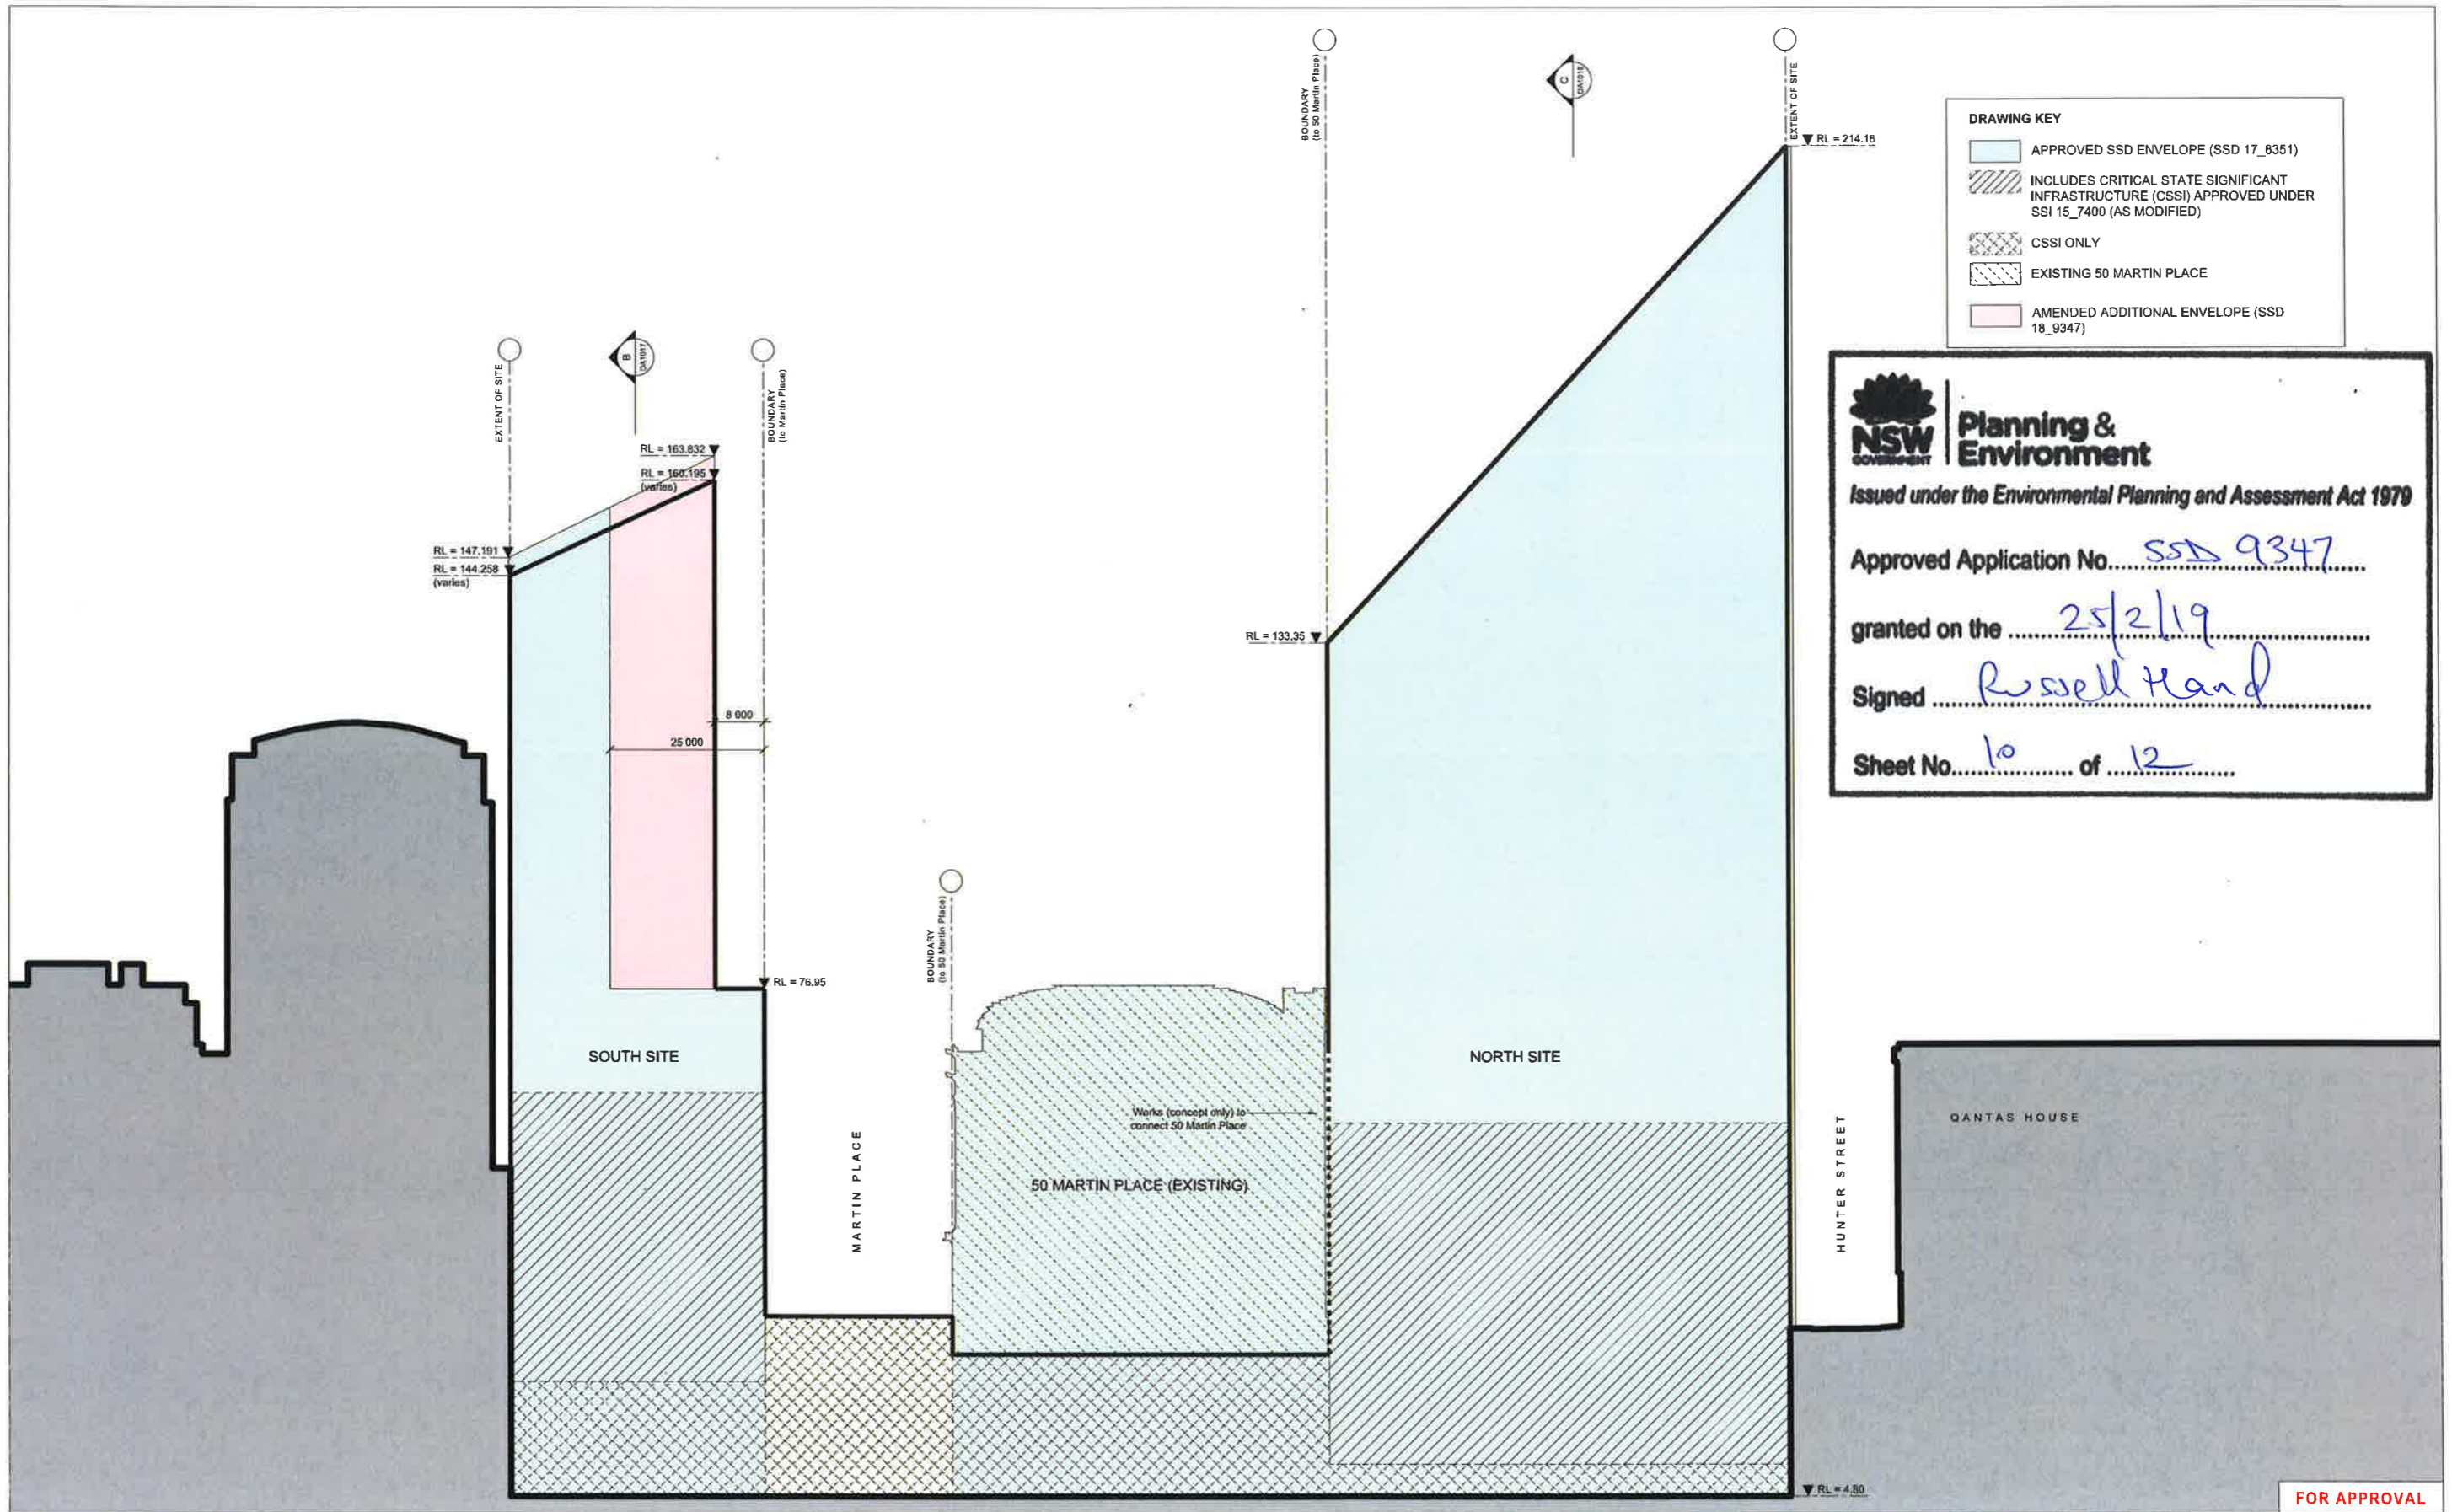

<p>© COPYRIGHT GRIMSHAW ARCHITECTS PTY LIMITED, UNLESS OTHERWISE AGREED IN WRITING. ALL RIGHTS TO USE THIS DOCUMENT ARE SUBJECT TO PAYMENT IN FULL OF ALL GRIMSHAW CHARGES. THIS DOCUMENT MAY ONLY BE USED FOR THE EXPRESS PURPOSE AND PROJECT FOR WHICH IT HAS BEEN CREATED AND DELIVERED. AS NOTIFIED BY GRIMSHAW ARCHITECTS PTY LIMITED. ANY UNAUTHORIZED USE OF THIS DOCUMENT IS AT THE USER'S SOLE RISK AND WITHOUT LIMITING GRIMSHAW'S RIGHTS TO THE USER RELEASES AND INDEMNIFIES GRIMSHAW FROM AND AGAINST ALL LOSS, SO ARRISKS</p>	<table><tr><th>REV.</th><th>DATE</th><th>FOR</th></tr><tr><td>01</td><td>JANUARY 2019</td><td>AMENDING STAGE 1 SSDA UPDATE FOR DPE</td></tr></table>	REV.	DATE	FOR	01	JANUARY 2019	AMENDING STAGE 1 SSDA UPDATE FOR DPE	
REV.	DATE	FOR						
01	JANUARY 2019	AMENDING STAGE 1 SSDA UPDATE FOR DPE						

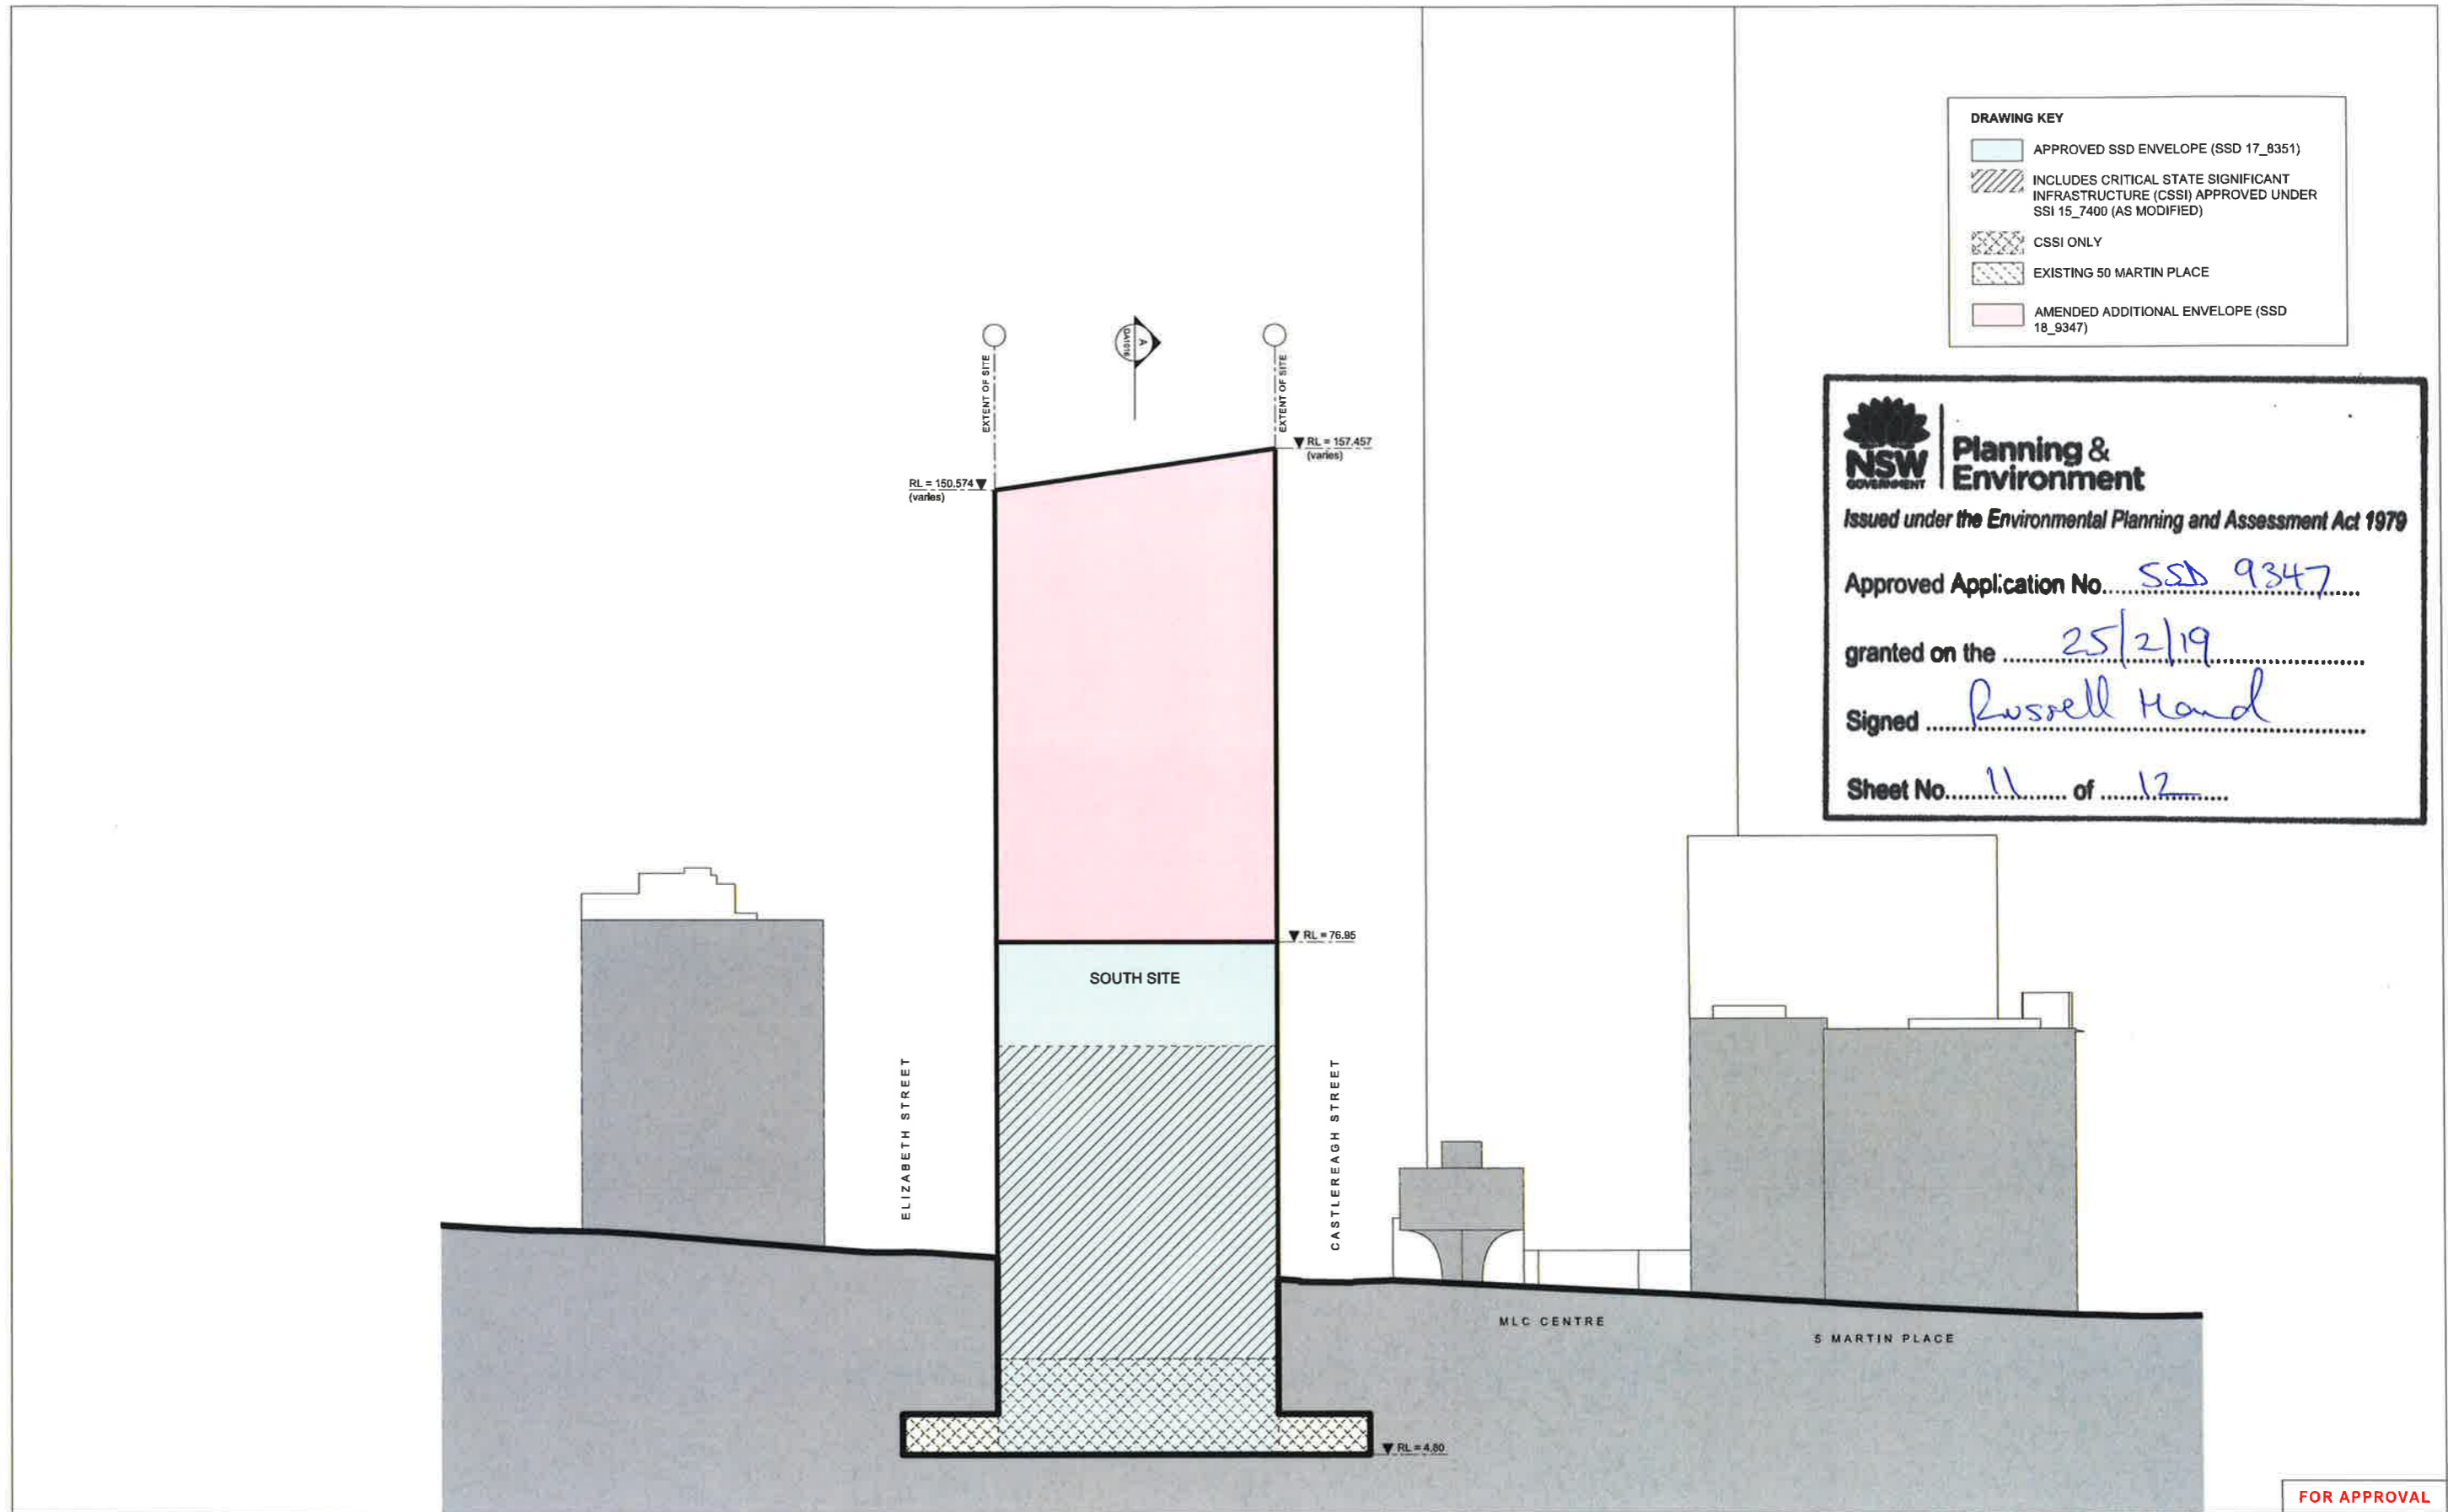

DRAWING KEY	
	APPROVED SSD ENVELOPE (SSD 17_8351)
	INCLUDES CRITICAL STATE SIGNIFICANT INFRASTRUCTURE (CSSI) APPROVED UNDER SSI 15_7400 (AS MODIFIED)
	CSSI ONLY
	EXISTING 50 MARTIN PLACE
	AMENDED ADDITIONAL ENVELOPE (SSD 18_9347)


**NSW GOVERNMENT** | **Planning & Environment**  
Issued under the *Environmental Planning and Assessment Act 1979*

Approved Application No. SSD 9347  
granted on the 25/2/19  
Signed Russell Hand  
Sheet No. 11 of 12

FOR APPROVAL

© COPYRIGHT GRIMSHAW ARCHITECTS PTY LIMITED. UNLESS OTHERWISE AGREED IN WRITING, ALL RIGHTS TO USE THIS DOCUMENT ARE RESERVED. THIS DOCUMENT MAY ONLY BE USED FOR THE EXPRESS PURPOSE AND PROJECT FOR WHICH IT HAS BEEN CREATED AND DELIVERED. ANY UNAUTHORIZED USE OF THIS DOCUMENT IS AT THE USER'S SOLE RISK AND WITHOUT LIMITING GRIMSHAW'S RIGHTS, THE USER RELEASES AND INDEMNIFIES GRIMSHAW FROM AND AGAINST ALL LOSS, SO AND ANY.

REV. DATE FOR  
01 JANUARY 2019 AMENDING STAGE 1 SSDA UPDATE FOR DPE

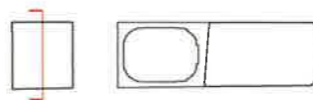

HEAD DESIGN CONSULTANT  
**GRIMSHAW**

GRIMSHAW  
LEVEL 3/34 JACKSON ROAD, SYDNEY  
NEW SOUTH WALES 2000 AUSTRALIA  
TELEPHONE +61 2 9373 0200  
WWW.GRIMSHAW.CO.AU

NORTH TOWER PRINCIPAL  
JPW  
JOHNSON PILTON WALKER

JOHNSON PILTON WALKER PTY LTD ACN 095 770 886  
LEVEL 10 PLAZA ARCADE AUSTRALIA SQUARE  
98 PITT STREET SYDNEY  
NEW SOUTH WALES 2000 AUSTRALIA  
TELEPHONE +61 2 9258 6800  
FACSIMILE +61 2 9258 6800  
EMAIL JPW@JPW.COM.AU

HEAD ENGINEERING CONSULTANT  
**ARUP**

ARUP  
4000 KENT STREET, SYDNEY 2000  
TEL: +61 2 8329 8300  
EMAIL: SYDNEY@ARUP.COM

PROJECT  
**SYDNEY METRO MARTIN PLACE STATION  
MACQUARIE'S UNSOLICITED PROPOSAL**

CLIENT  
**MACQUARIE GROUP LTD**


NORTH

SCALE  
1:500 @ A1  
DO NOT SCALE FROM DRAWING. USE MARKED DIMENSIONS TO BE READ IN CONJUNCTION WITH ALL OTHER CONSULTANT'S DRAWINGS.  
STATUS  
AMENDING STAGE 1 SSDA

DRAWING  
SECTION B-B (E-W, SOUTH SITE)  
ENVELOPE DRAWINGS

DRAWN CHECKED AUTHORISED  
KY MC AC

DRAWING NUMBER REVISION  
MPS\_COA\_000\_XX\_DR\_A\_DA4017\_01

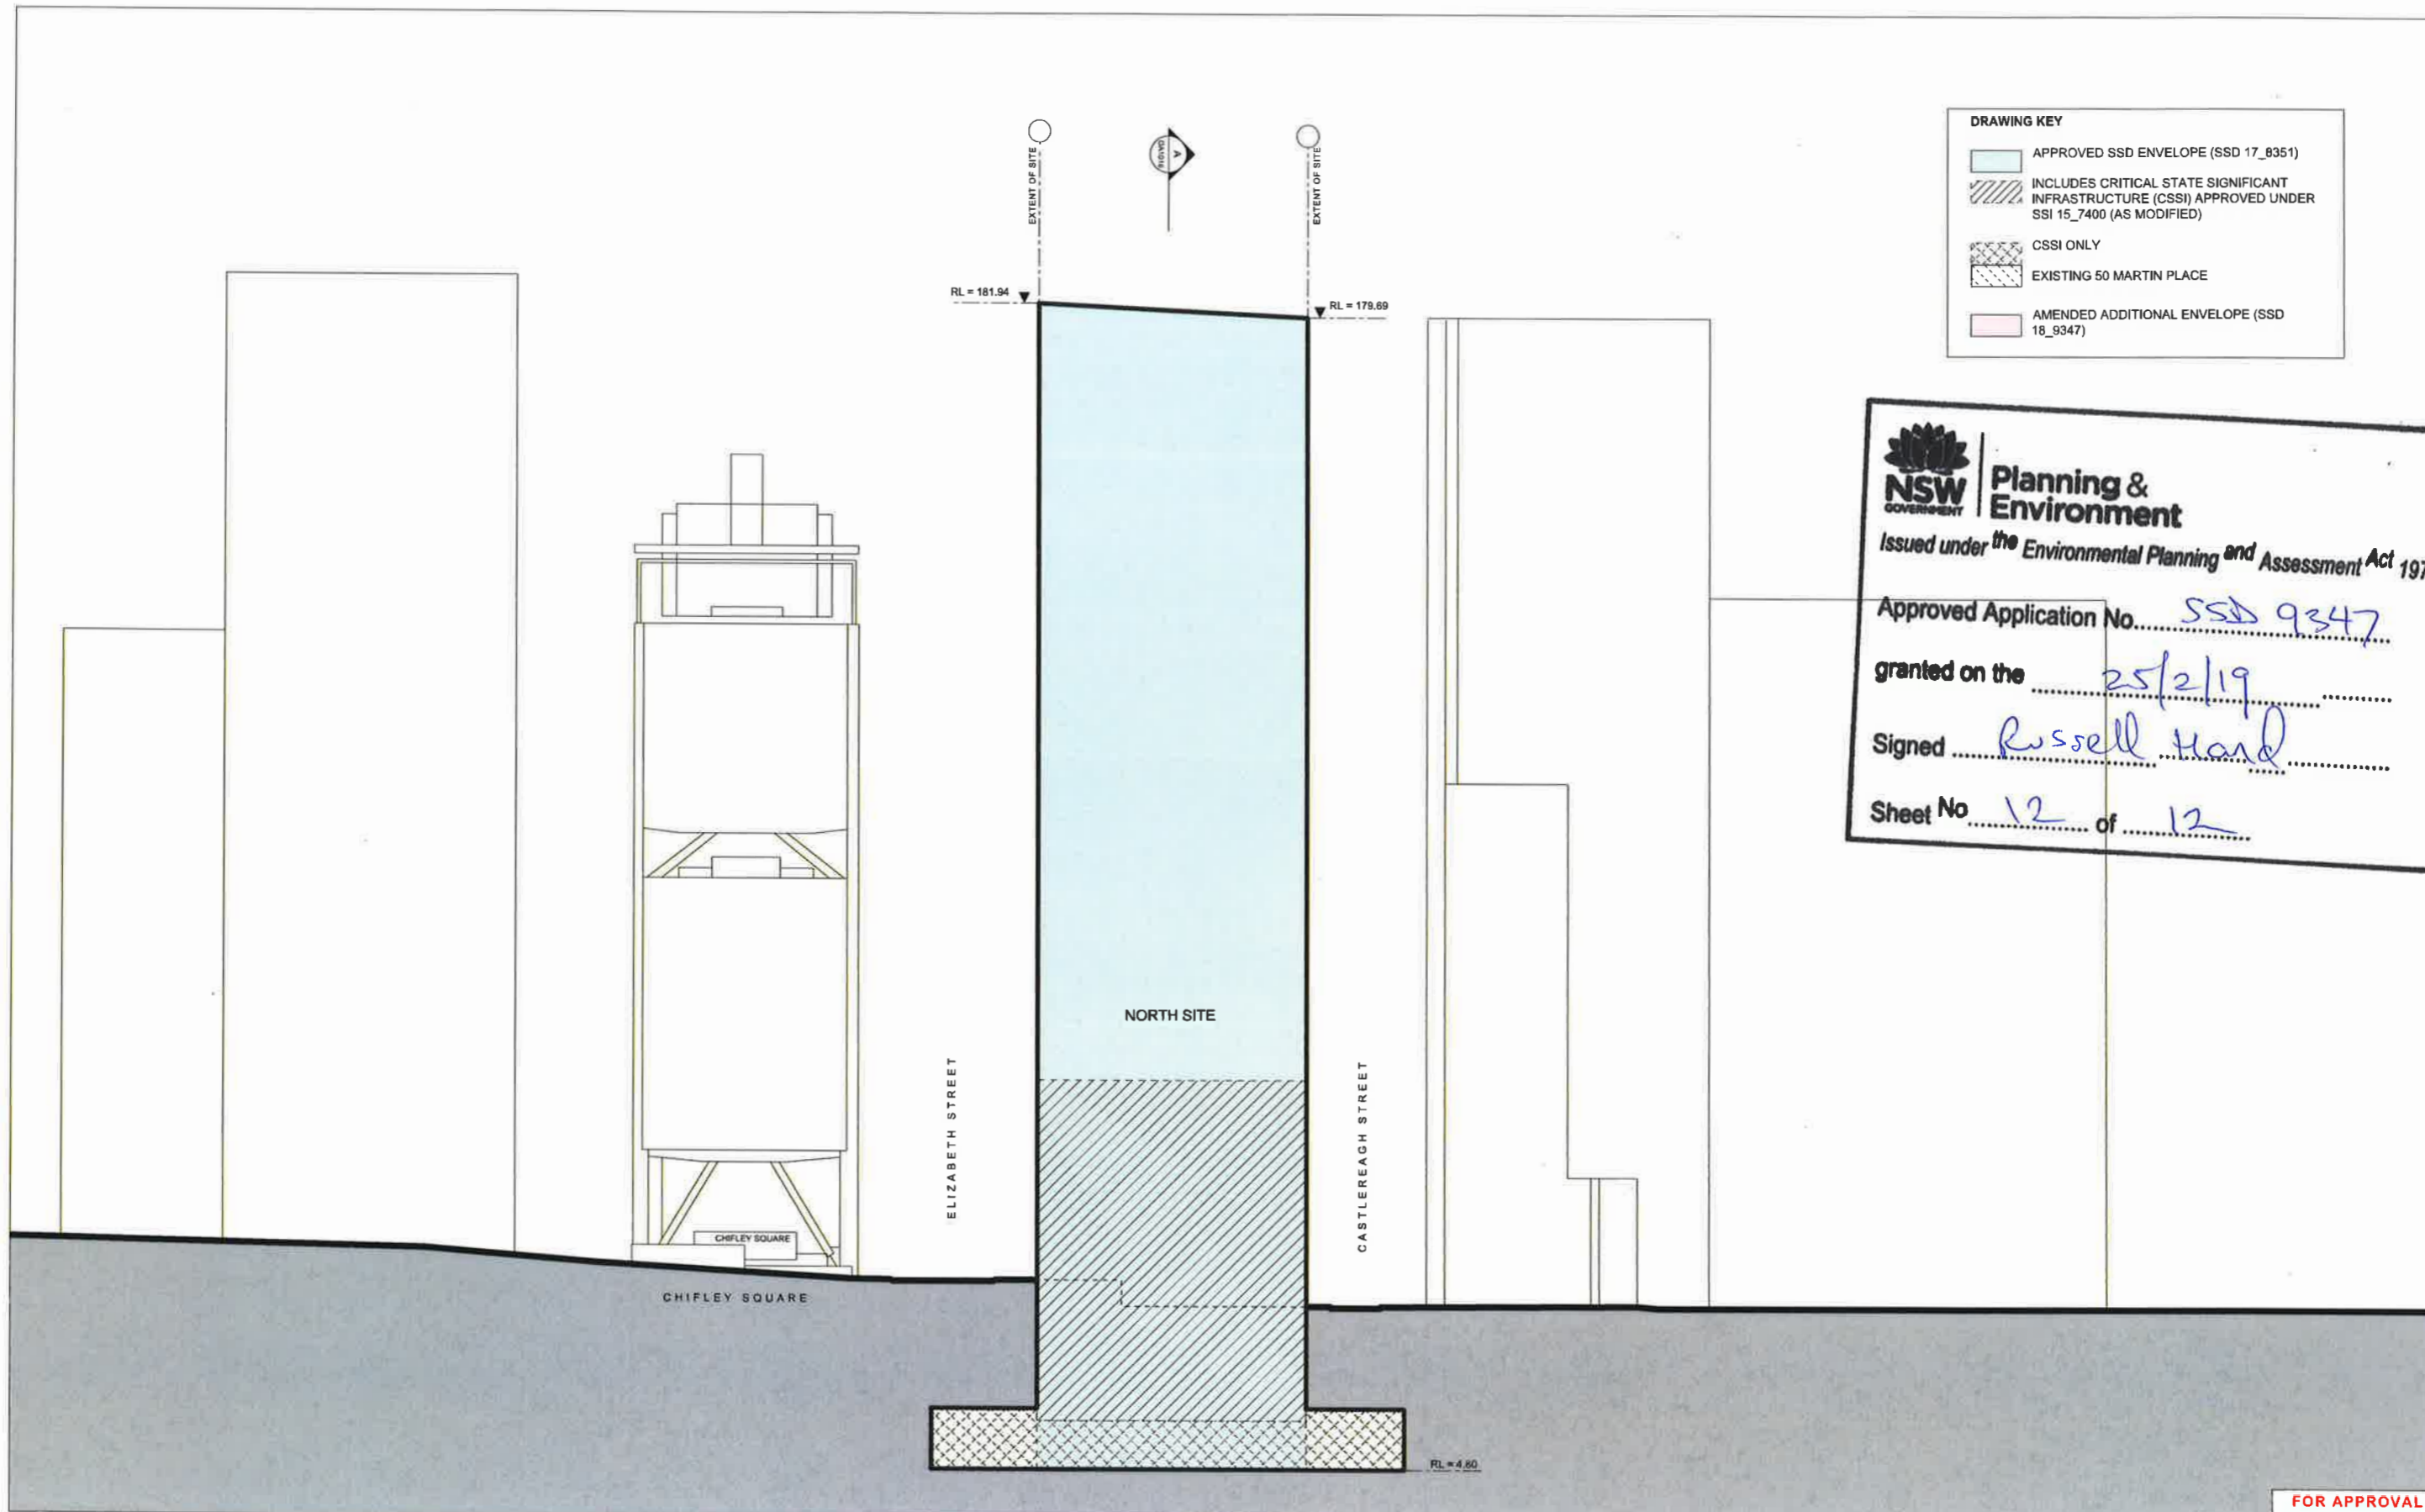


DRAWING KEY	
	APPROVED SSD ENVELOPE (SSD 17_8351)
	INCLUDES CRITICAL STATE SIGNIFICANT INFRASTRUCTURE (CSSI) APPROVED UNDER SSI 15_7400 (AS MODIFIED)
	CSSI ONLY
	EXISTING 50 MARTIN PLACE
	AMENDED ADDITIONAL ENVELOPE (SSD 18_9347)

**NSW GOVERNMENT** | **Planning & Environment**  
Issued under the *Environmental Planning and Assessment Act 1979*  
Approved Application No. SSD 9347  
granted on the 25/2/19  
Signed Russell Hand  
Sheet No 12 of 12

© COPYRIGHT GRIMSHAW ARCHITECTS PTY LIMITED. UNLESS OTHERWISE ADVISED IN WRITING, ALL RIGHTS TO USE THIS DOCUMENT ARE SUBJECT TO PAYMENT IN FULL OF ALL GRIMSHAW CHARGES. THIS DOCUMENT MAY ONLY BE USED FOR THE EXPRESS PURPOSE AND PROJECT FOR WHICH IT HAS BEEN CREATED AND DELIVERED. ANY REUSE OR MODIFICATION OF THIS DOCUMENT WITHOUT THE WRITTEN PERMISSION OF GRIMSHAW ARCHITECTS PTY LIMITED IS STRICTLY PROHIBITED. GRIMSHAW ARCHITECTS PTY LIMITED ACCEPTS NO LIABILITY FOR ANY LOSS OR DAMAGE, INCLUDING BUT NOT LIMITED TO, LOSS OF PROFITS, REVENUE, OR DATA, ARISING FROM THE USE OF THIS DOCUMENT.

REV.	DATE	FOR
01	JANUARY 2018	AMENDING STAGE 1 SSDA UPDATE FOR DPE

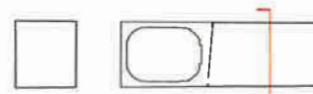

HEAD DESIGN CONSULTANT  
**GRIMSHAW**

GRIMSHAW  
LEVEL 24 HICKSON ROAD SYDNEY  
NSW SOUTH WALES 2000 AUSTRALIA  
TELEPHONE +61 2 9553 0289  
WWW.GRIMSHAW.COM.AU

NORTH TOWER PRINCIPAL  
JPW  
JOHNSON PILTON WALKER

JOHNSON PILTON WALKER  
65 PITT STREET SYDNEY  
NSW SOUTH WALES 2000 AUSTRALIA  
TELEPHONE +61 2 9259 5900  
FACSIMILE +61 2 9259 5900  
EMAIL JPW@JPW.COM.AU

HEAD ENGINEERING CONSULTANT  
**ARUP**

ARUP  
200 KENT STREET SYDNEY 2000  
TEL +61 2 8500 8300  
EMAIL SYDNEY@ARUP.COM

PROJECT  
**SYDNEY METRO MARTIN PLACE STATION  
MACQUARIE'S UNSOLICITED PROPOSAL**

CLIENT  
**MACQUARIE GROUP LTD**

NORTH  
SCALE  
1:500 @ A1  
DO NOT SCALE FROM DRAWING. USE MARKED DIMENSIONS TO BE READ IN CONJUNCTION WITH ALL OTHER CONSULTANT DRAWINGS.  
STATUS  
AMENDING STAGE 1 SSDA

DRAWING  
SECTION C-C (E-W, NORTH SITE)  
ENVELOPE DRAWINGS

DRAWN	CHECKED	AUTHORISED
KY	MC	AC

DRAWING NUMBER	REVISION
MPS COA 000 XX DR A DA4018 01	