

Landscape Strategy (Extract from Landscape Report)

Context - adjoining public domain

The areas adjacent to the D14 development consist of rich, varied and unique qualities that together create an engaging campus experience.


While this project provides an opportunity to stitch together the various spaces, it is critical to maintain the sense of place and character of the individual zones.

Ground


- 1. D14 Courtyard: Flexible outdoor dining and gathering space, licensed seating for adjacent retail or student lead breakout space
- 2. White House Bleachers: Terraced seating folding around the built form to orient seating edges facing onto D14 Courtyard and White House.
- 3. Building colonnade
- 4. Alumni Terrace: Seating steps as continuation of park to building. Emphasise views to and from building though park. Integrated seating.

Level 1

- 1. Stair access to Ground Level terrace
- 2. Open space for large group gathering opportunities
- 3. Meandering path leading people through the terrace space
- 4. Seating nooks of varying scales to allow flexible gathering and outdoor learning
- 5. Movable furniture and planters create active frontage to building facade
- 6. Dense, rich mass planting of predominantly native species
- 7. Framed glass safety balustrade to Australian and BCA standards
- 8. High quality concrete unit paver to UNSW standard

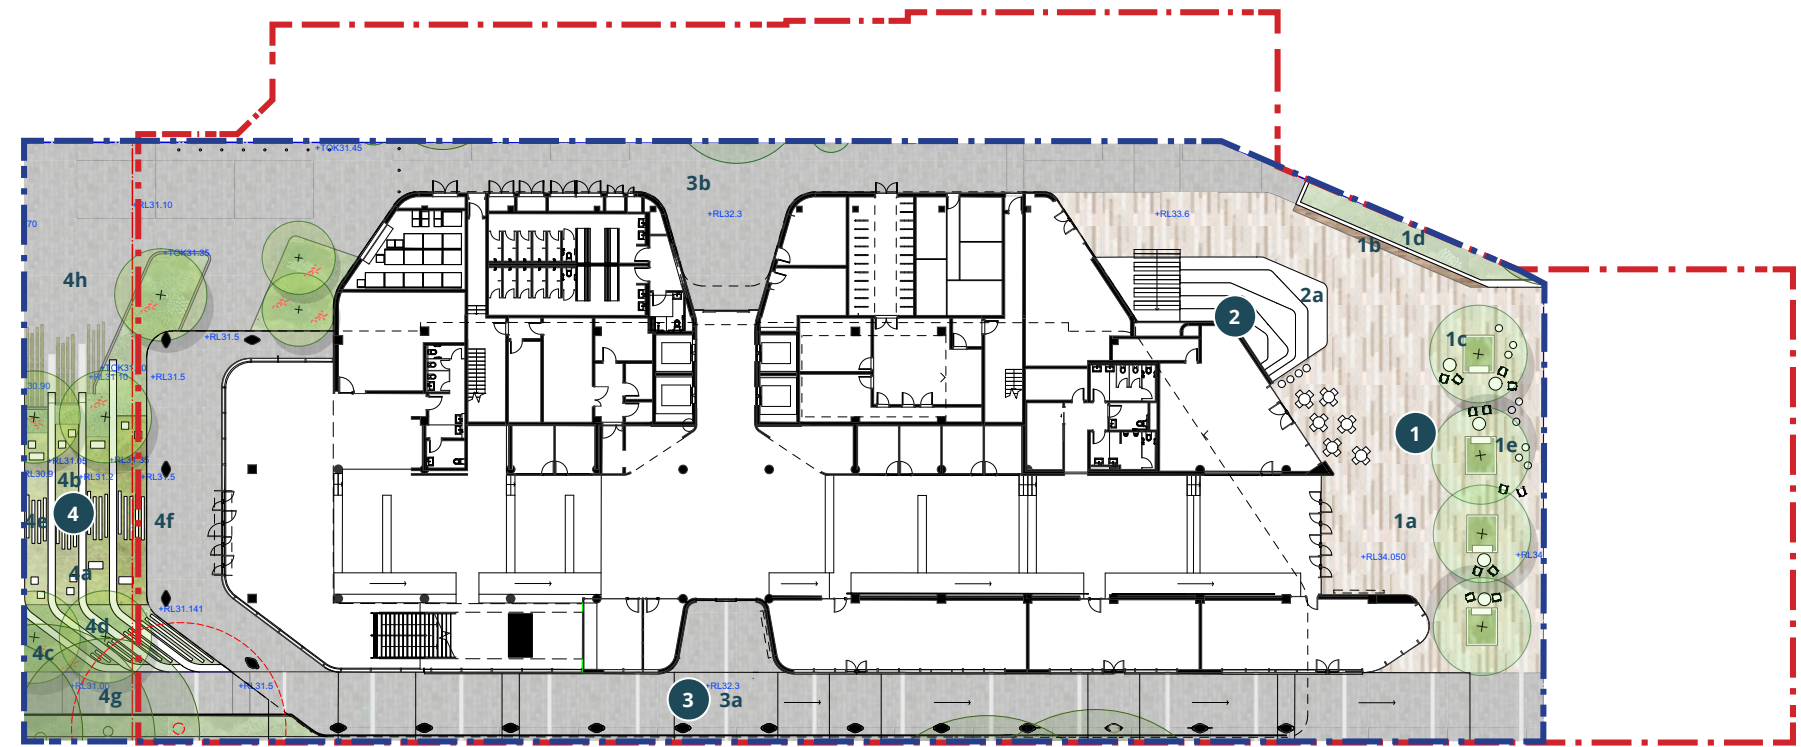

GROUND - LANDSCAPE PLAN (LANDSDCAPE PLAN FROM LANDSCAPE REPORT)

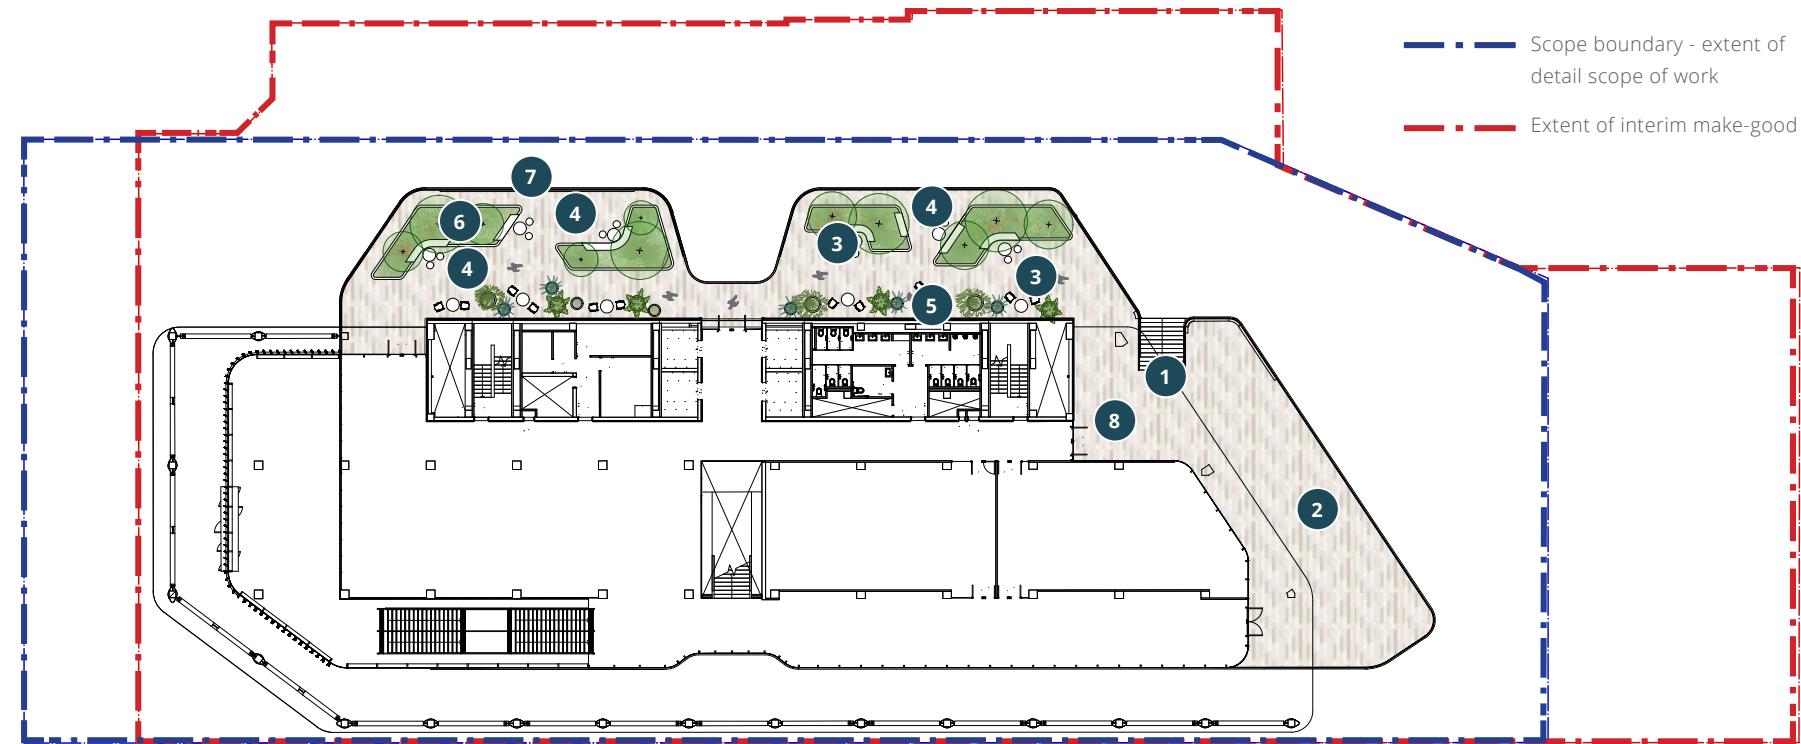

LEVEL 1 - LANDSCAPE PLAN (LANDSDCAPE PLAN FROM LANDSCAPE REPORT)

# 12 Appendix

Architectural Drawings
Materials and Finishes
Shadow Diagrams

# 12




# UNSW D14 ACADEMIC BUILDING PLANNING APPLICATION

## DRAWING LIST

Drawing Number	Drawing Title
ADDA00000	Cover Sheet
ADDA00001	Location Plan Lower Campus
ADDA00002	Site Plan
ADDA20000	Ground Plan
ADDA20M00	Upper Ground Plant
ADDA20100	Level 1 Plan
ADDA20200	Level 2 Plan
ADDA20300	Level 3-6 Plan
ADDA20700	Level 7 Plan
ADDA20800	Plant Plan
ADDA29000	Roof Plan
ADDA30000	GFA Randwick Schedule
ADDA41000	Elevation South
ADDA42000	Elevation West
ADDA43000	Elevation North
ADDA44000	Elevation East
ADDA51000	Section E-W
ADDA52000	Section N-S
ADDA90000	Materials & Finishes Schedule
ADDA99000	Shadow Diagram Winter
ADDA99010	Shadow Diagram Winter
ADDA99020	Shadow Diagram Winter
ADDA99030	Shadow Diagram Winter










Suite 5, L5, 2-12 Foveaux St  
Surry Hills NSW 2010  
Sydney, Australia


W. tzannes.com.au  
T. 61 2 9319 3744  
E. tzannes@tzannes.com.au

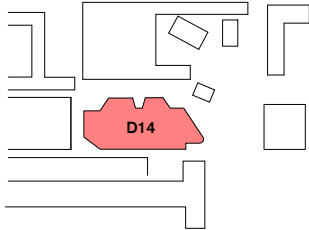**Nominated Architects**


Alec Tzannes 4174  
Jonathan Evans 6613  
Mladen Prnjatovic 7468  
Ben Green 7066  
Chi Melhem 7754

<table><tr><th>Rev</th><th>Date</th><th>For</th></tr><tr><td>01</td><td>24.10.18</td><td>Draft SSDA</td></tr><tr><td>02</td><td>02.11.18</td><td>Draft SSDA</td></tr><tr><td>03</td><td>07.11.18</td><td>Draft SSDA</td></tr><tr><td>04</td><td>08.11.18</td><td>SSDA Submission</td></tr></table>	Rev	Date	For	01	24.10.18	Draft SSDA	02	02.11.18	Draft SSDA	03	07.11.18	Draft SSDA	04	08.11.18	SSDA Submission	<p><b>Legend</b></p>	<p><b>Key Plan</b></p> 	<p><b>Owner and Applicant</b></p> <div><p>D&amp;C Partner</p></div>	<p><b>Architect</b></p> <p><b>Scale</b></p> <p>@ A3</p>	<div><p><b>North</b></p></div>	<table><tr><td><p><b>Project</b></p><p>UNSW D14 Academic Building</p></td><td><p><b>Address</b></p><p>UNSW Kensington Campus</p></td><td><p><b>Date</b></p><p>08.11.18</p></td></tr><tr><td><p><b>Status</b></p><p>PLANNING APPLICATION</p></td><td><p><b>Project No.</b></p><p>18026</p></td><td><table><tr><th>Drawing No.</th><th>Revision</th></tr><tr><td>ADDA00000</td><td>04</td></tr></table></td></tr></table>	<p><b>Project</b></p> <p>UNSW D14 Academic Building</p>	<p><b>Address</b></p> <p>UNSW Kensington Campus</p>	<p><b>Date</b></p> <p>08.11.18</p>	<p><b>Status</b></p> <p>PLANNING APPLICATION</p>	<p><b>Project No.</b></p> <p>18026</p>	<table><tr><th>Drawing No.</th><th>Revision</th></tr><tr><td>ADDA00000</td><td>04</td></tr></table>	Drawing No.	Revision	ADDA00000	04
Rev	Date	For																													
01	24.10.18	Draft SSDA																													
02	02.11.18	Draft SSDA																													
03	07.11.18	Draft SSDA																													
04	08.11.18	SSDA Submission																													
<p><b>Project</b></p> <p>UNSW D14 Academic Building</p>	<p><b>Address</b></p> <p>UNSW Kensington Campus</p>	<p><b>Date</b></p> <p>08.11.18</p>																													
<p><b>Status</b></p> <p>PLANNING APPLICATION</p>	<p><b>Project No.</b></p> <p>18026</p>	<table><tr><th>Drawing No.</th><th>Revision</th></tr><tr><td>ADDA00000</td><td>04</td></tr></table>	Drawing No.	Revision	ADDA00000	04																									
Drawing No.	Revision																														
ADDA00000	04																														



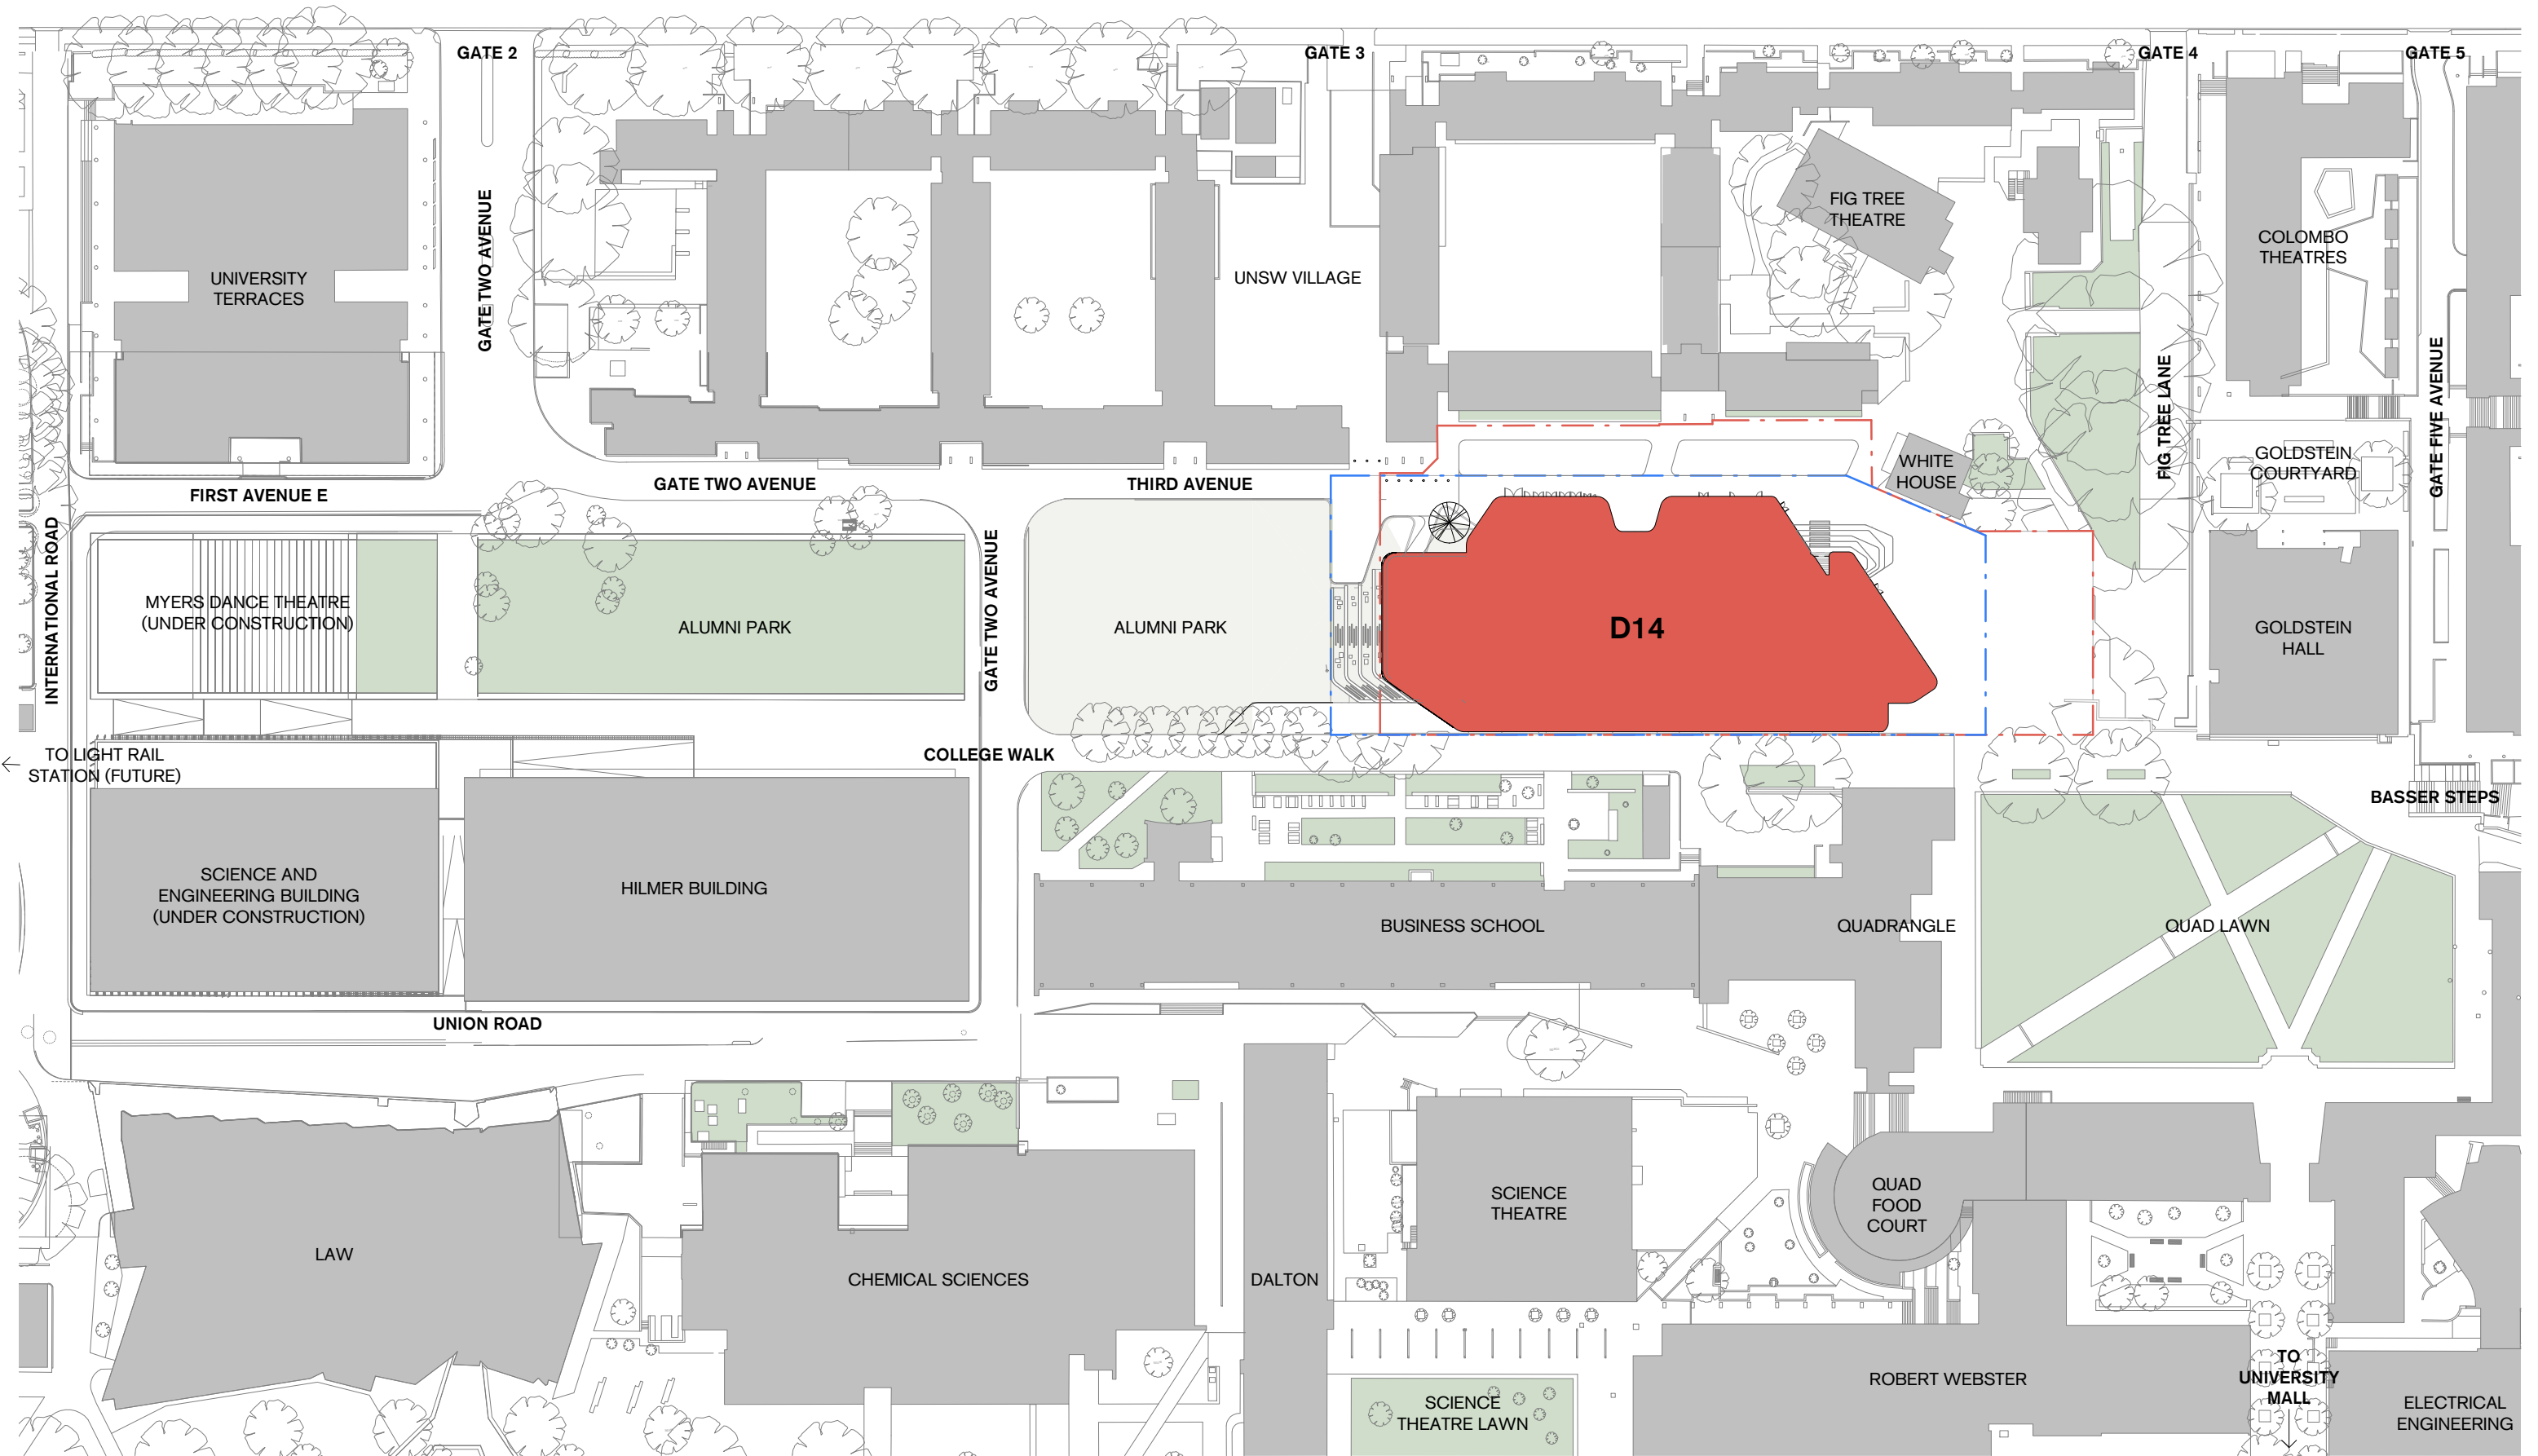

1 Location Plan  
1 : 1000



Suite 5, L5, 2-12 Foveaux St  
Sunny Hills NSW 2010  
Sydney, Australia  
W. tzannes.com.au  
T. 61 2 9319 3744  
E. tzannes@tzannes.com.au

**Nominated Architects**


Alec Tzannes 4174  
Jonathan Evans 6613  
Mladen Prnjatovic 7468  
Ben Green 7066  
Chi Melhem 7754

Rev	Date	For
01	24.10.18	Draft SSDA
02	02.11.18	Draft SSDA
03	07.11.18	Draft SSDA
04	08.11.18	SSDA Submission

**Legend**

--- Project Boundary

--- Make Good Boundary

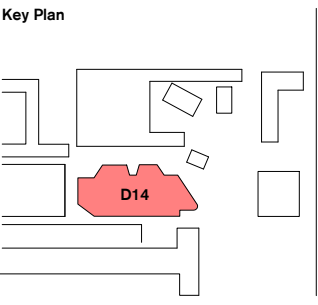


Owner and Applicant



D&C Partner




Architect




Scale

As indicated @ A3

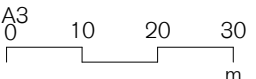

North



<b>Project</b> UNSW D14 Academic Building	<b>Drawing</b> Location Plan Lower Campus
<b>Address</b> UNSW Kensington Campus	<b>Date</b> 08.11.18
<b>Status</b> PLANNING APPLICATION	<b>Project No.</b> 18026 <b>Drawing No.</b> ADDA00001 <b>Revision</b> 04