




2 MARINA BUILDING - ROOF PLAN.
1:50

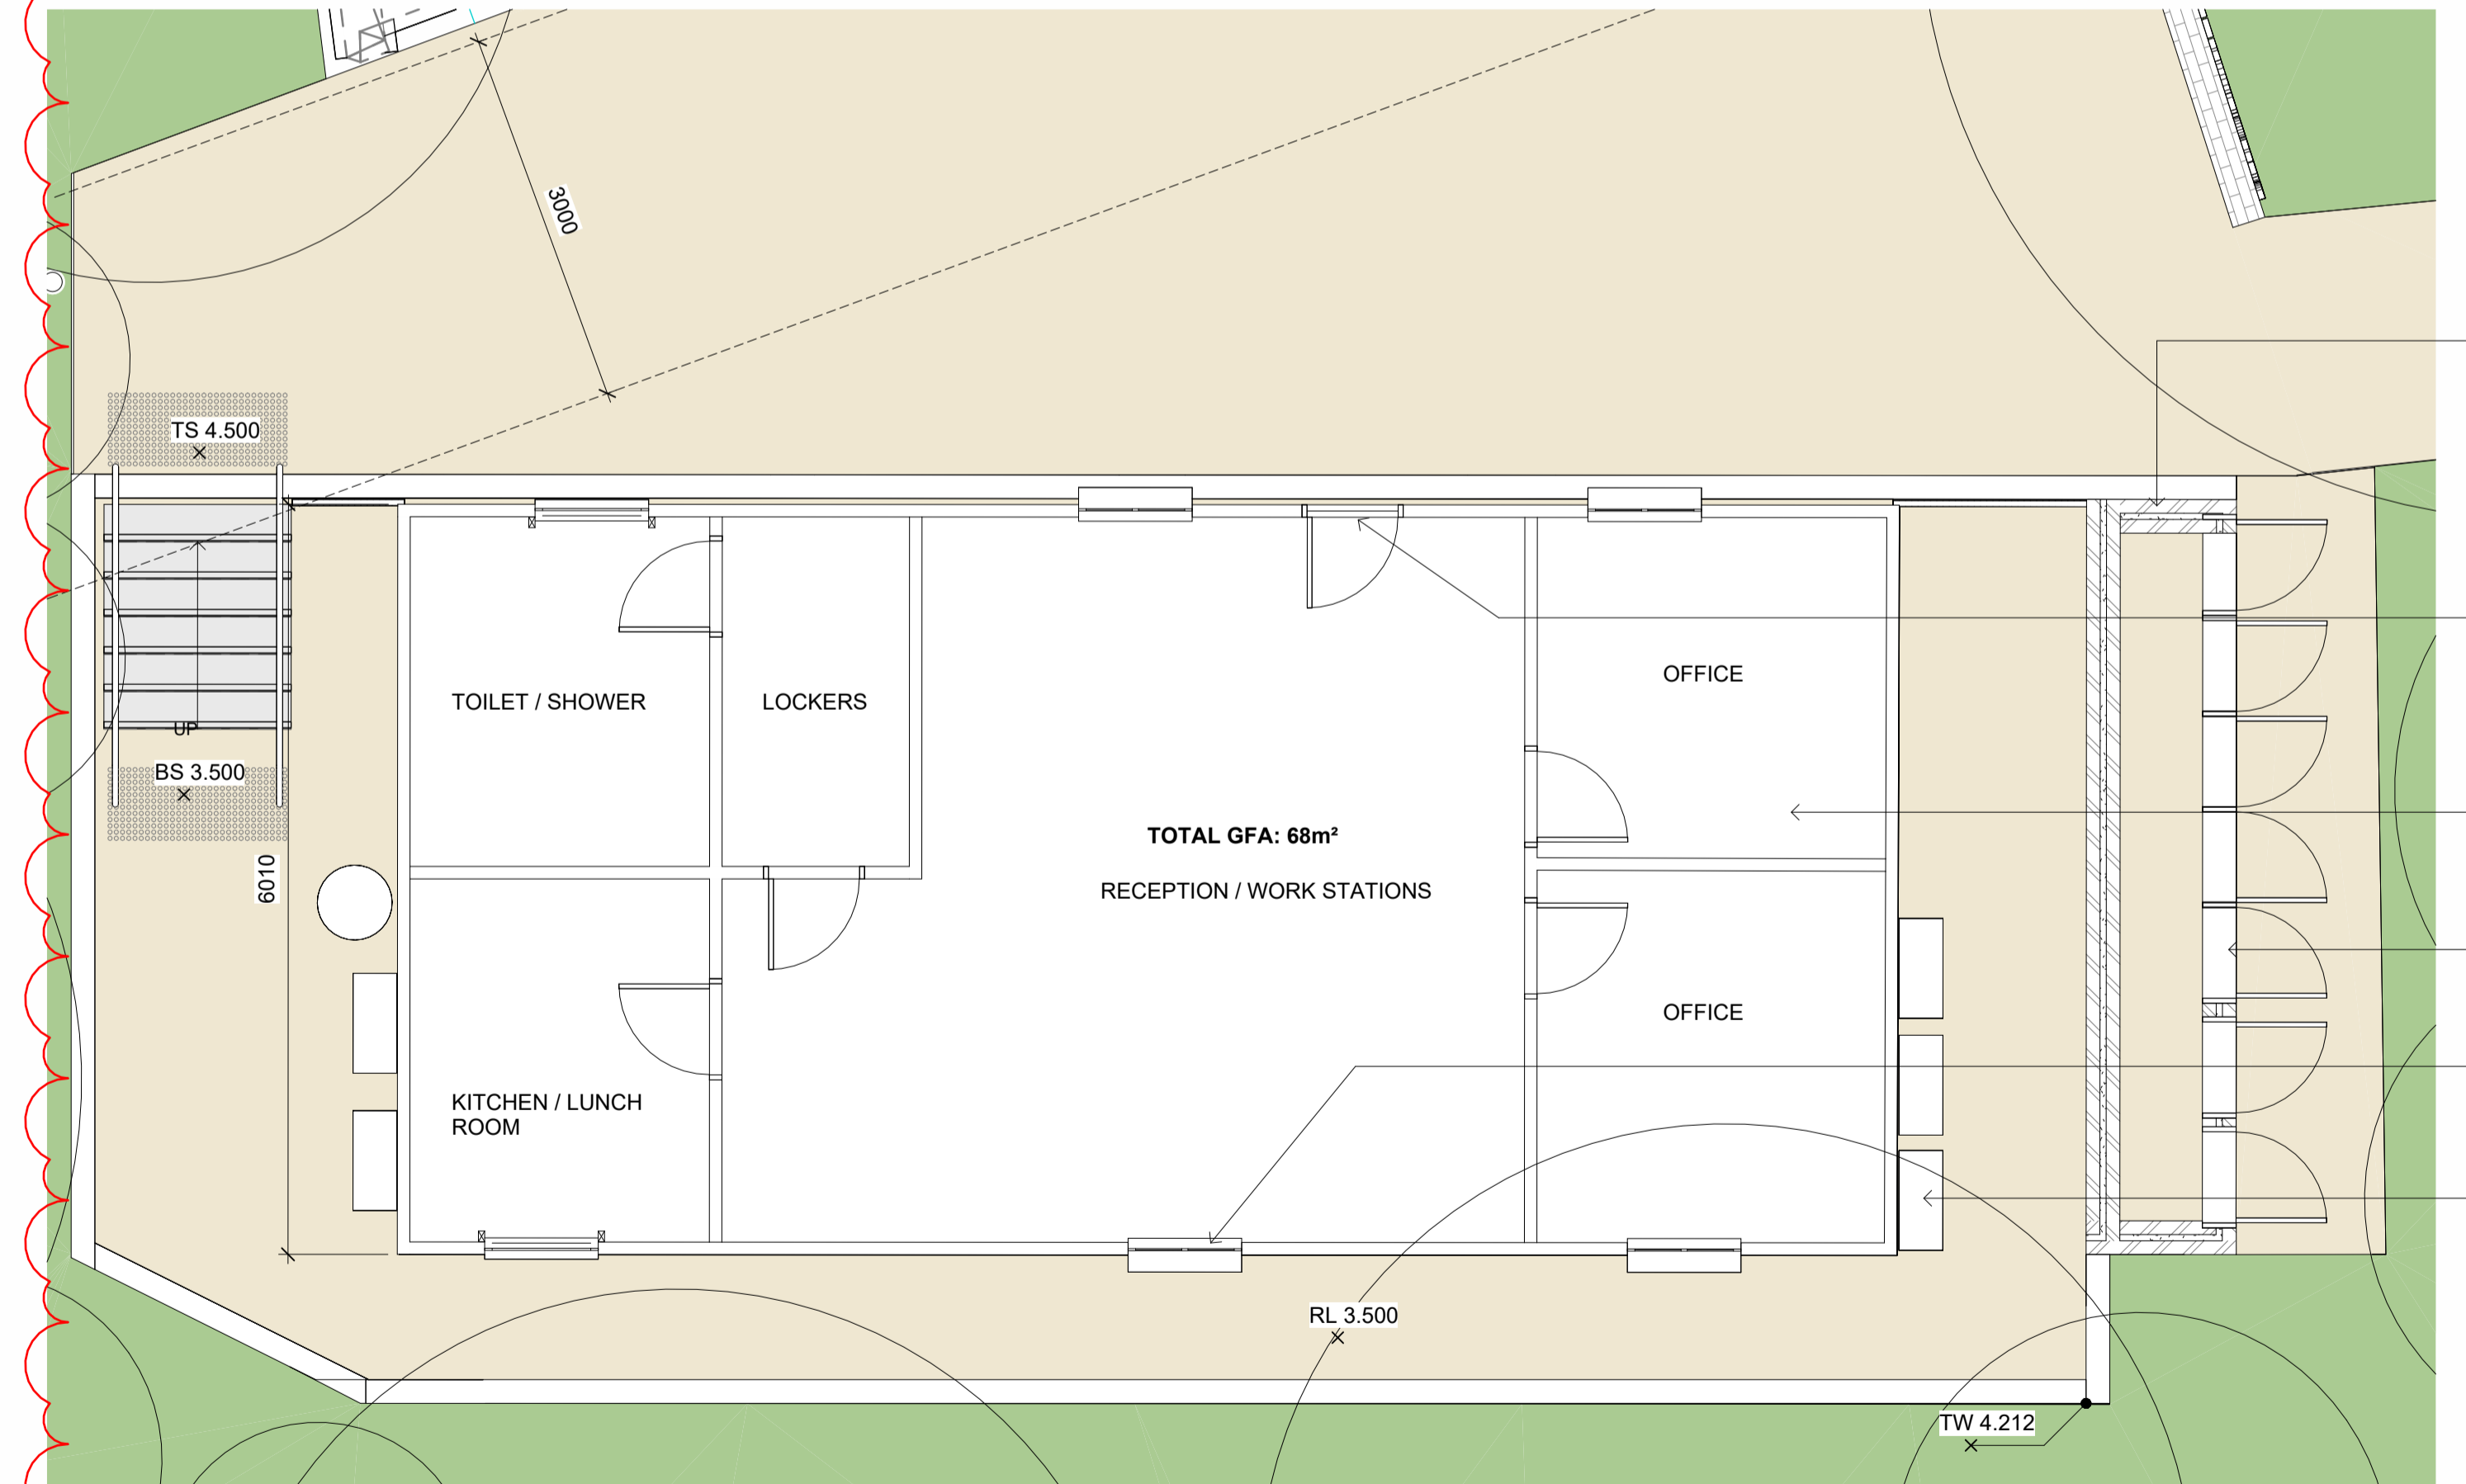


14 MARINA BUILDING - FLOOR PLAN.
1:50

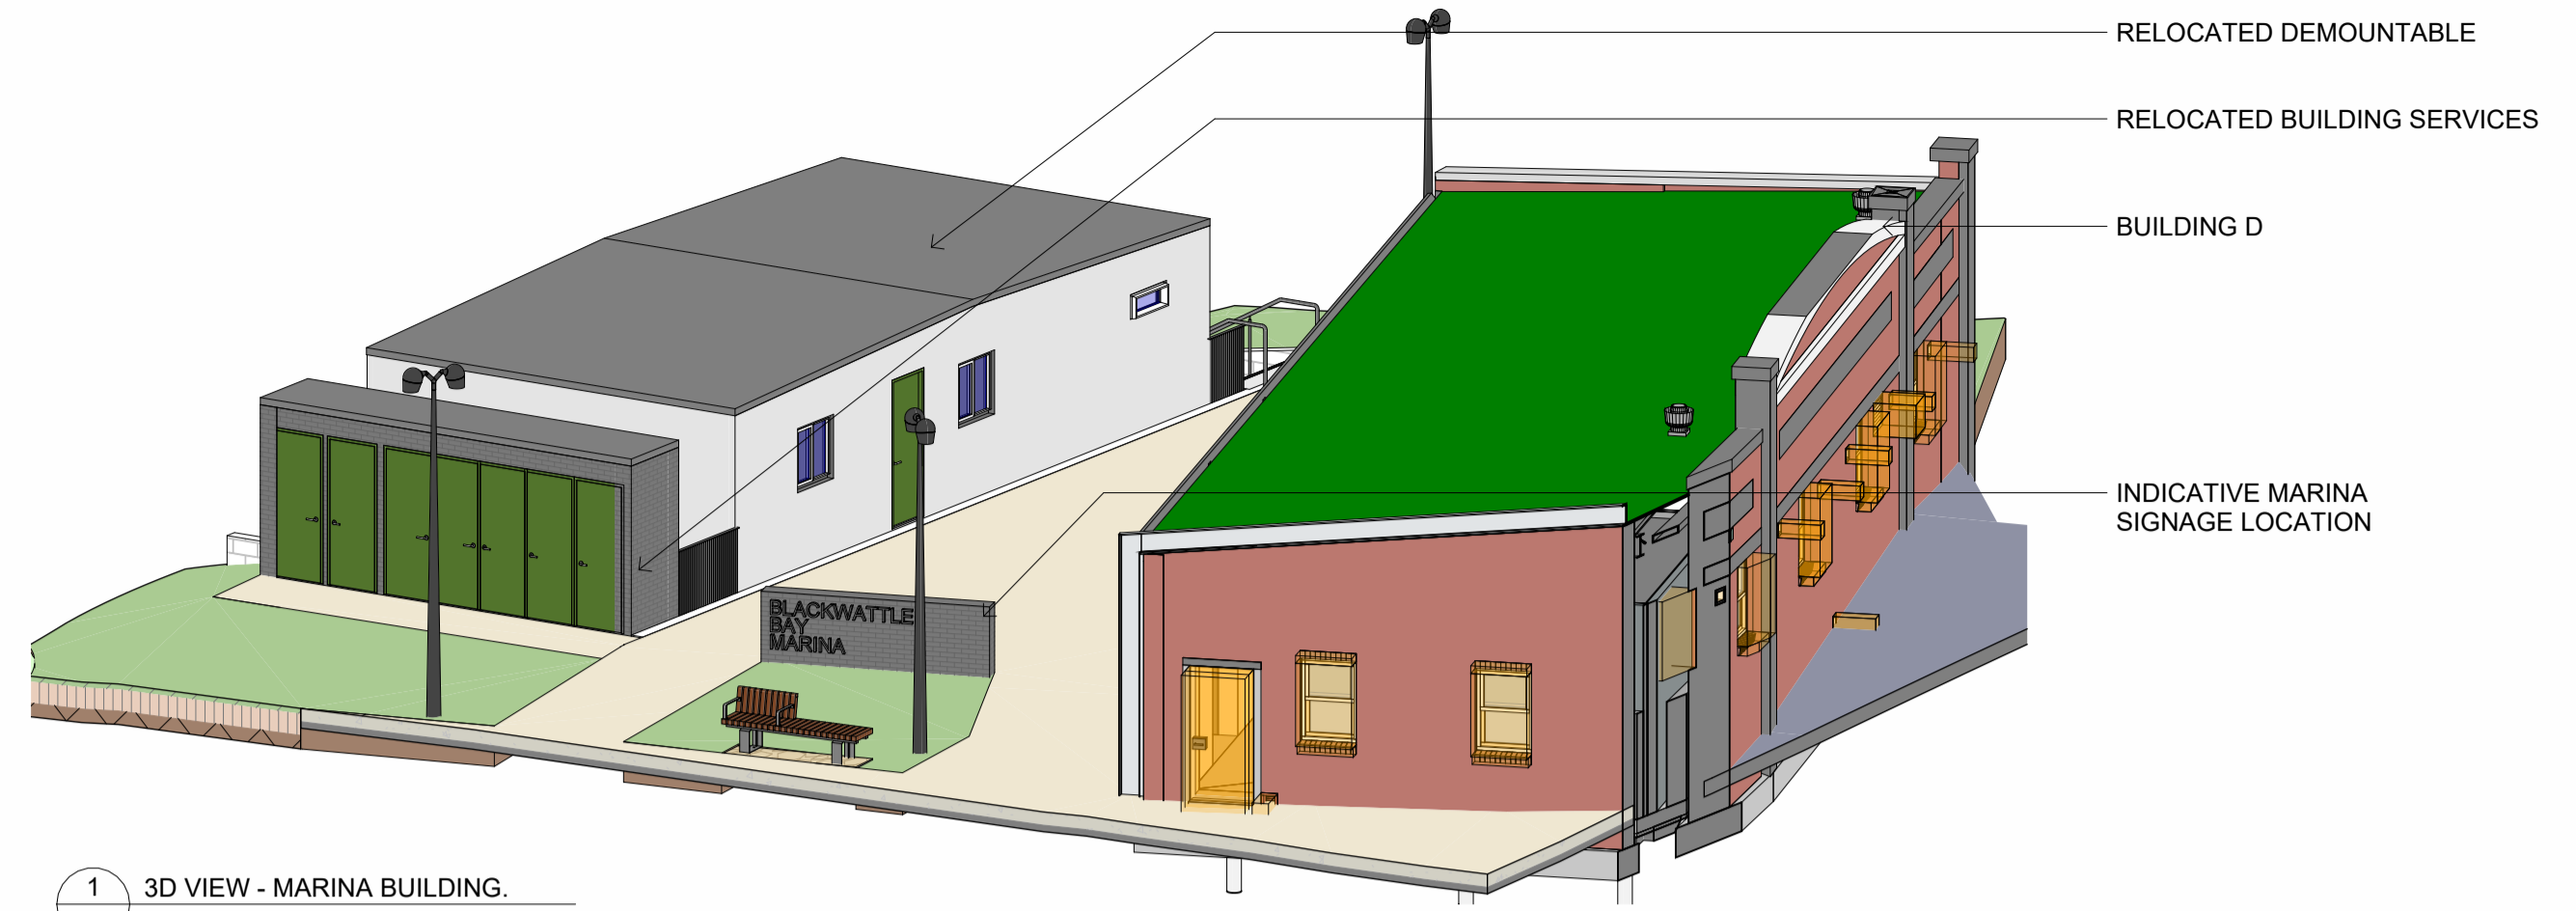

1 3D VIEW - MARINA BUILDING.

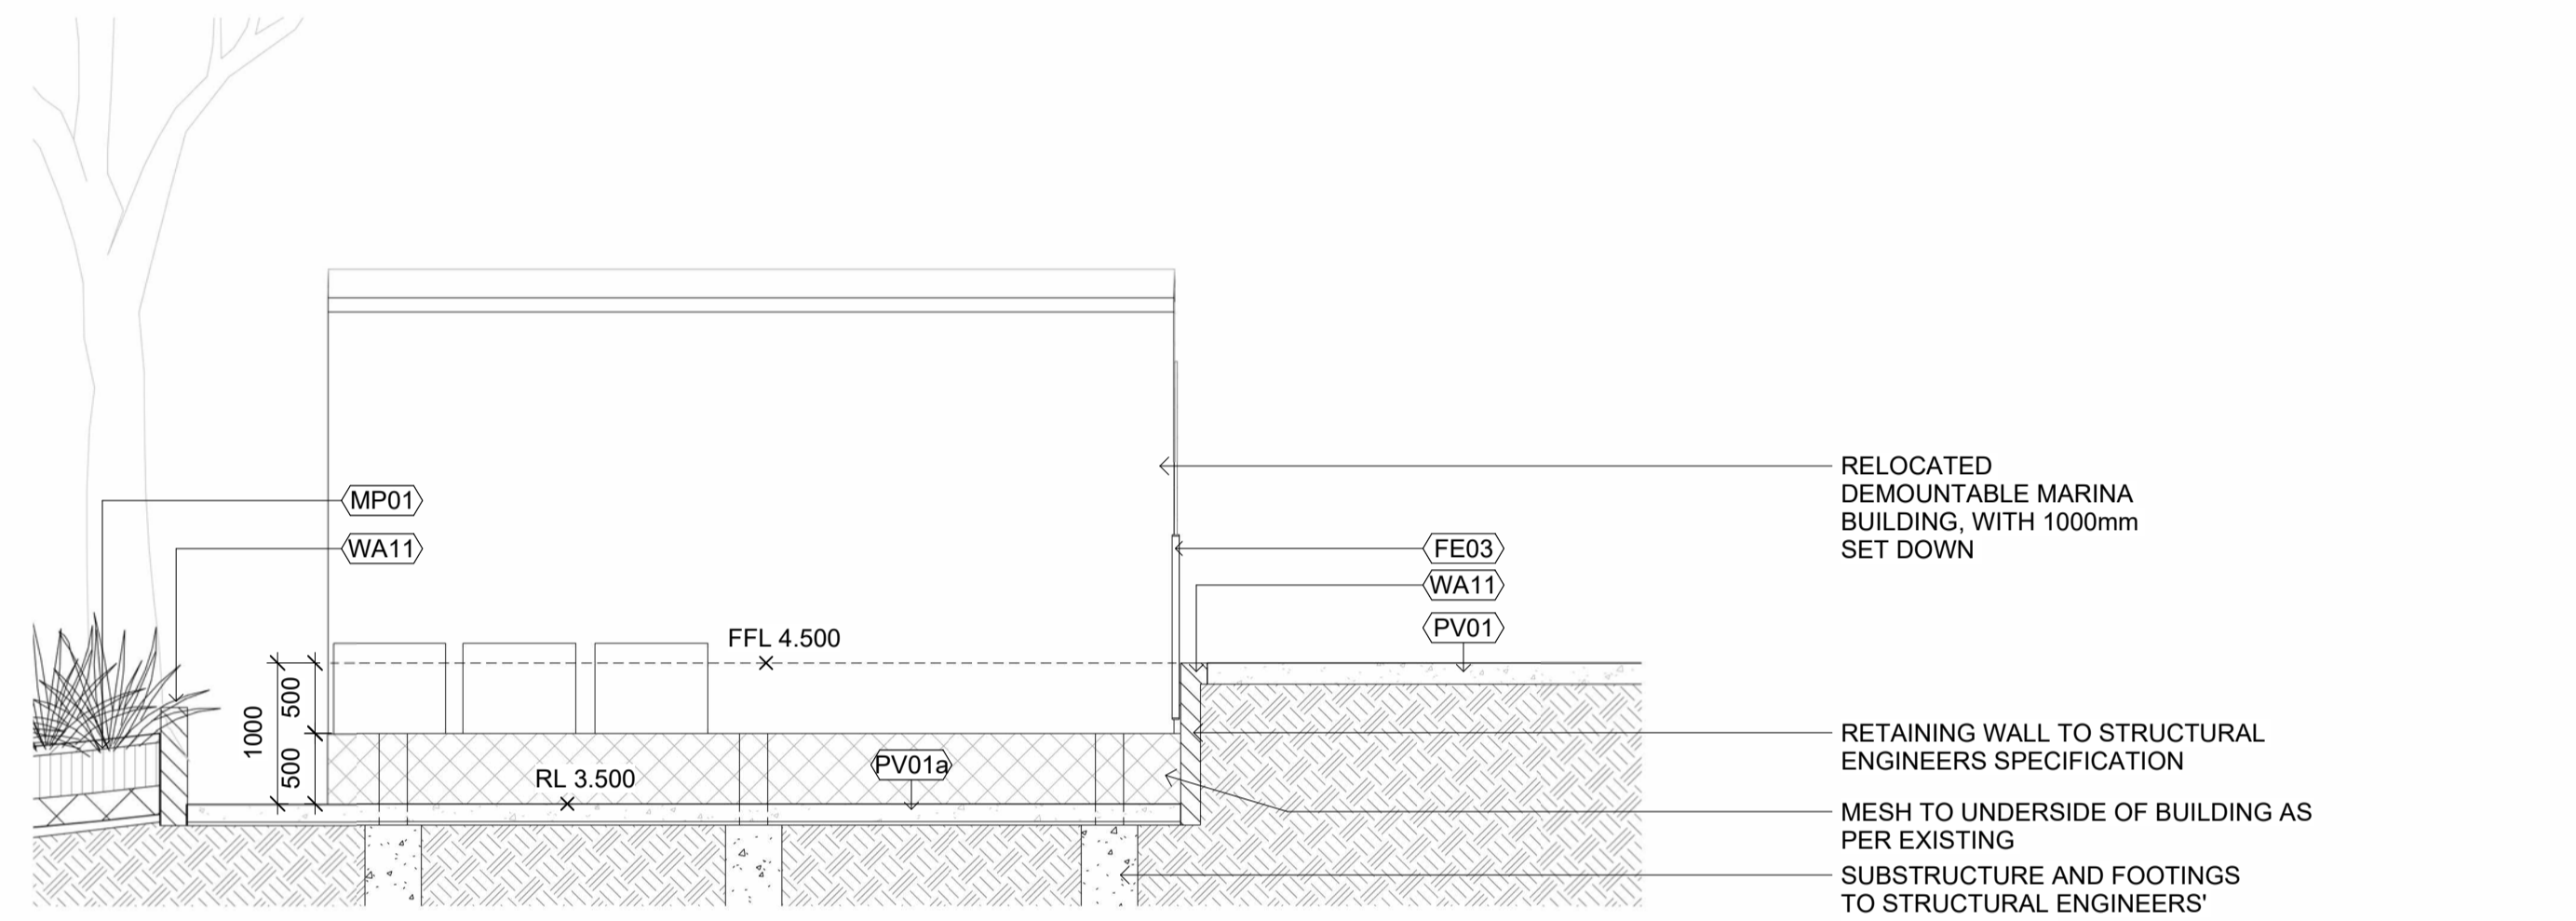

5 ELEVATION 01 - MARINA BUILDING (EAST).
1:50

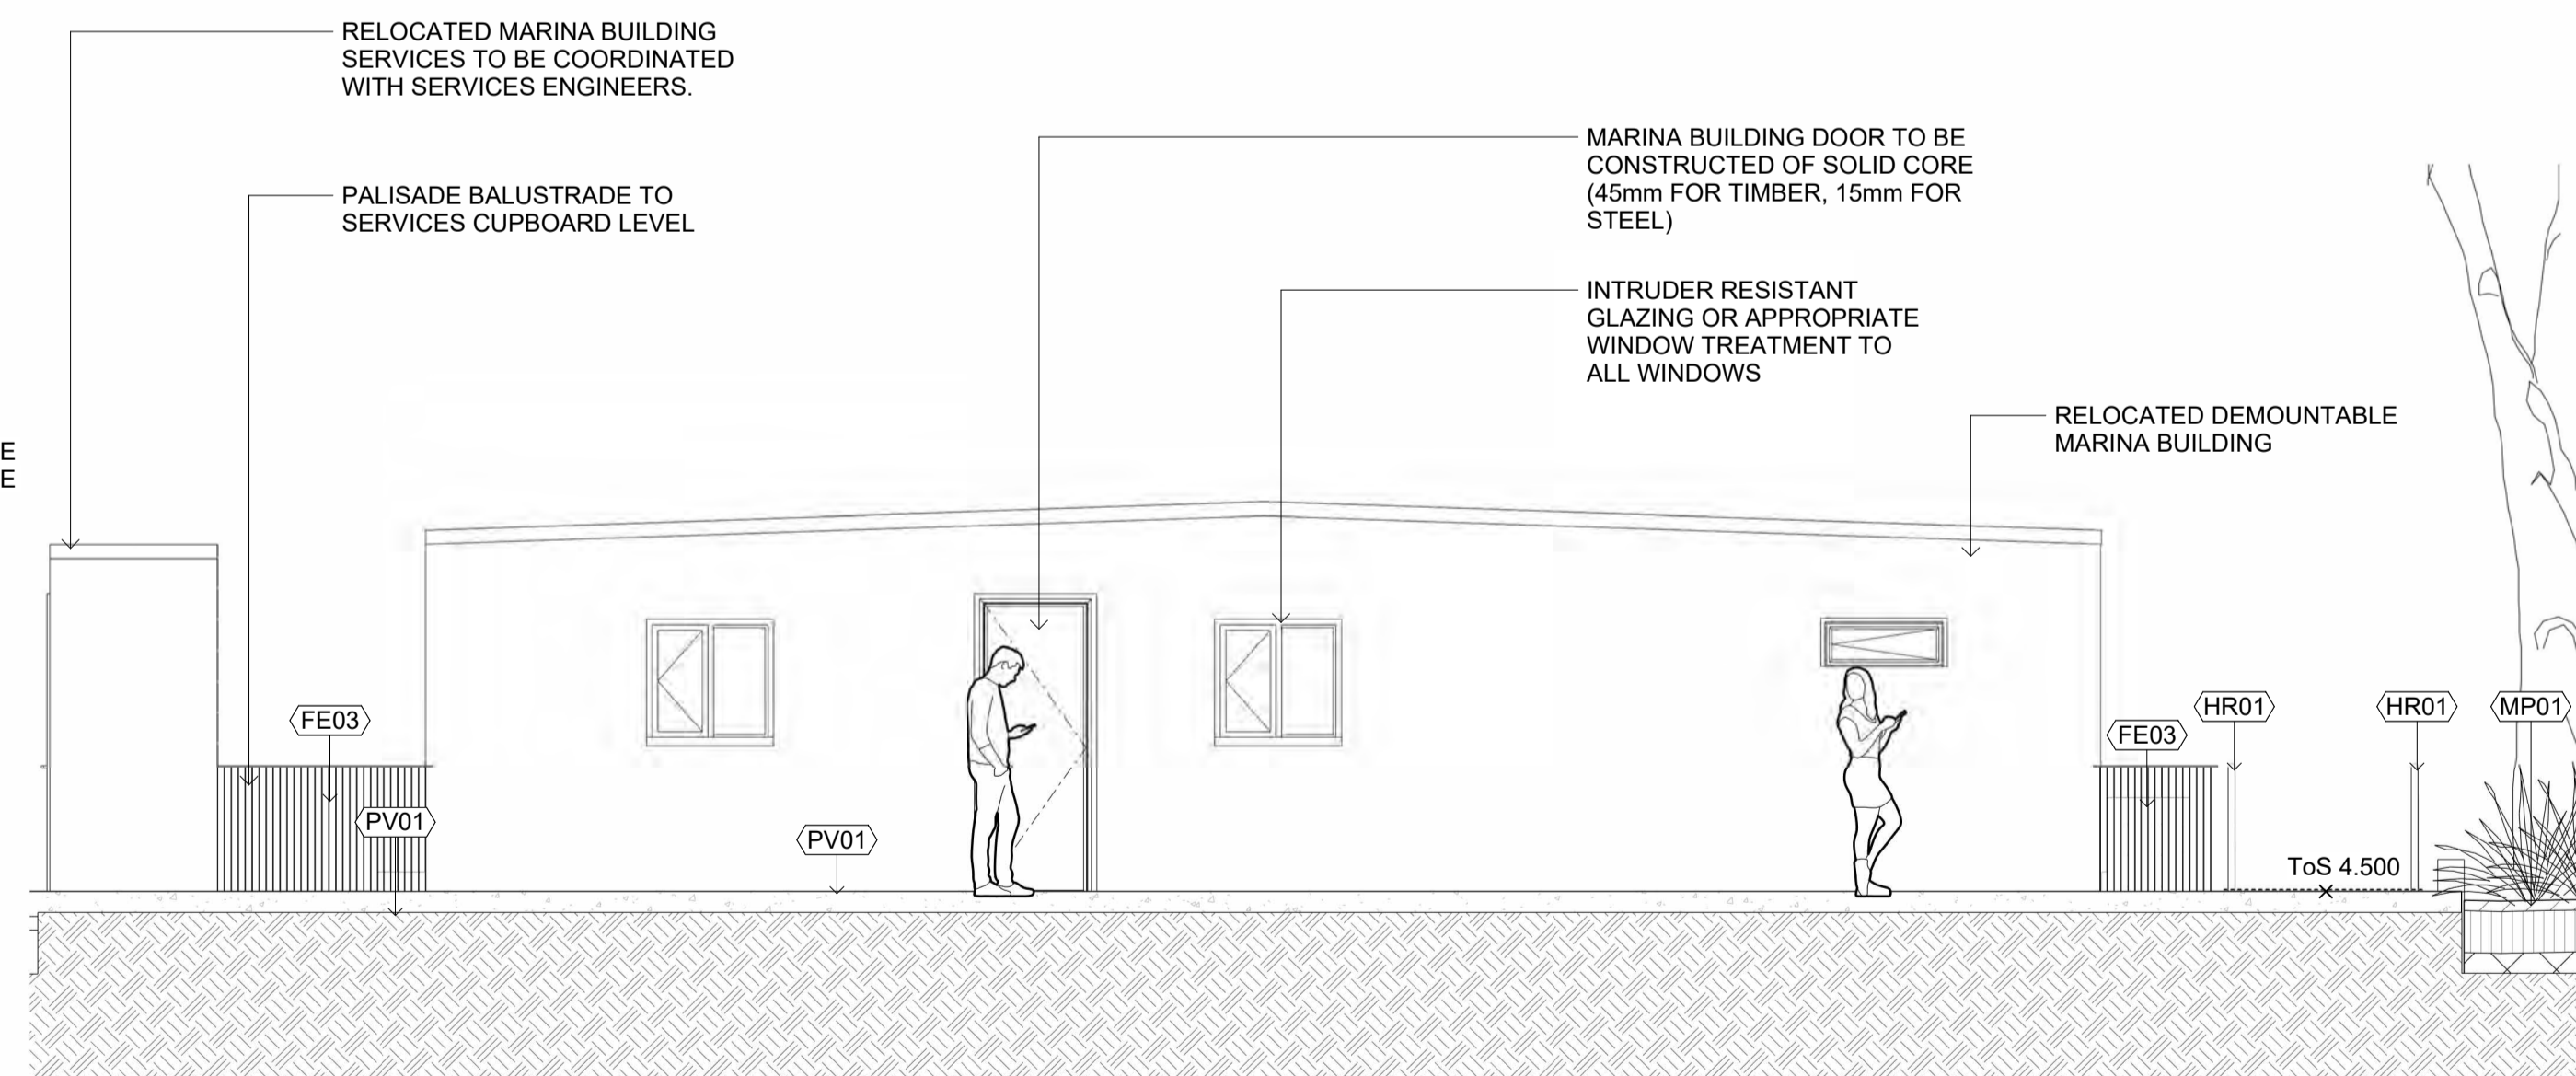

3 ELEVATION 02 - MARINA BUILDING.
1:50

NOTES
THESE DRAWINGS ARE TO BE READ IN CONJUNCTION WITH ALL LANDSCAPE SCHEDULES AND TECHNICAL SPECIFICATION AND OTHER CONSULTANTS DRAWINGS. CHECK AND VERIFY ALL DIMENSIONS AND SITE CONDITIONS PRIOR TO THE COMMENCEMENT OF ANY WORK. DO NOT SCALE DRAWINGS - REFER TO FIGURED DIMENSIONS ONLY. INFORM OCULUS OF ANY DISCREPANCIES FOR CLARIFICATION BEFORE PROCEEDING. UNLESS NOTED OTHERWISE THIS DRAWING IS NOT FOR CONSTRUCTION.

ISSUE	DATE	AMENDMENT	DRN	APRVD
1	31/10/25	SSDA Modification	LA/RB	SB/RJ
2	13/02/26	For SSDA Modification	LA/SI	SB/RJ
3	03/03/26	For SSDA Modification	LA/SL	SB

OCULUS
Level 1, 5 Wilson Street, P.O. Box 307, Newtown, NSW, 2042
02 957 5533 australia@oculus.info
Sydney - Gadigal Country
Melbourne - Wurundjeri Woi Wurrung Country
Canberra - Ngunnawal Country

PROJECT
**BANK STREET PARK
BANK STREET, PYRMONT**
CLIENT
INSW
PRINCIPAL CONTRACTOR
BESIX Watpac

STATUS
SSDA MODIFICATION
DRAWING SCALE
0.5 0 0.5 1 1.5 2 2.5
SCALE 1:50 m

DRAWING TITLE
MARINA BUILDING
PROJECT N^o
S22-026 SHEET SIZE
A1
DRAWING N^o
BSP-BA-OCU-LA-DG-00-00 L601 ISSUE
3

