## John Whiteway Drive Development - Landscape DA

89 John Whiteway Drive, Gosford, NSW



## LANDSCAPE SHEET REGISTER

DRAWING	TITLE	VISION
10 -19.00	COVERSHEET	O
10 -19.01	CONTEXT PLAN	O
10-19.02	LANDSCAPE MASTER PLAN	O
10-19.02	MOODBOARD IMAGERY 01	
		0
10 -19.04	MOODBOARD IMAGERY 02	O
10 -19.05	MOODBOARD IMAGERY 03	O
10 -19.06	MOODBOARD IMAGERY 04	O
10 -19.07	MATERIAL PALETTE 01	O
10 -19.08	MATERIAL PALETTE 02	O
10 -19.09	MATERIAL PALETTE 03	O
10 -19.10	PLANTING PALETTE - PODIUM	O
10 -19.11	PLANTING PALETTE - APZ	O
10 -19.12	PLANT SCHEDULE& NOTES	O
10 -19.13	DIRECTORY PLAN	O
10 -19.14	SITE DEEP SOIL PLAN	O
10 -19.15	DEVELOPMENT SITE CANOPY COVERAGE PLAN	O
10-19.16	SITE TREE CANOPY COVERAGE PLAN	O
10 -19.17	WILDLIFE CORRIDOR AND BOARDWALK PLAN	O
10 -19.18	SPATIAL PROGRAMME PLAN	O
10 -19.19	CIRCULATION PLAN	O
10 -19.19	BUILT FORM & CHARACTER PLAN	0
10 -19.21	SITE GREEN ROOF PLAN	0
10 -19.22	LANDSCAPE VEGETATION CORRIDOR DIAGRAM	
10 -19.23	SHEET DIRECTORY	O
10 -19.30	PODIUM HARDSCAPE PLAN 01	O
10 -19.31	PODIUM HARDSCAPE PLAN 02	O
10 -19.32	PODIUM HARDSCAPE PLAN 03	O
10 -19.33	PODIUM HARDSCAPE PLAN 04	0
10 -19.34	PODIUM HARDSCAPE PLAN 05	0
10 -19.35	PODIUM HARDSCAPE PLAN 06	0
10 -19.36	PODIUM HARDSCAPE PLAN 07	O
10 -19.40	PODIUM SOFTSCAPE PLAN 01	О
10 -19.41	PODIUM SOFTSCAPE PLAN 02	O
10 -19.42	PODIUM SOFTSCAPE PLAN 03	O
10 -19.43	PODIUM SOFTSCAPE PLAN 04	O
10 -19.44	PODIUM SOFTSCAPE PLAN 05	O
10 -19.45	PODIUM SOFTSCAPE PLAN 06	O
10 -19.46	PODIUM SOFTSCAPE PLAN 07	O
10.10.50	LANDOCADE CECTIONIC VEV DI ANI	
10-19.50	LANDSCAPE SECTIONS KEY PLAN	0
10 -19.51	COMMUNAL AREA DETAIL PLAN - LOWER PODIU	
10 -19.52	LANDSCAPE SECTIONS 01	O
10 -19.53	COMMUNAL AREA DETAIL PLAN - UPPER PODIUN	M O
10 -19.54	LANDSCAPE SECTIONS 02	O
10 -19.55	LANDSCAPE SECTIONS 03	O
10 -19.56	LANDSCAPE SECTIONS 04	O
10 -19.60	LANDSCAPE DETAILS 01	O
10 -19.61	LANDSCAPE DETAILS 02	0
10 -19.62	BOARDWALK DETAILS 01	O
10 -19.63	BOARDWALK DETAILS 02	O
10-19.70	ADG COMPLIANT PLANTERS 01	O
10-19.71	ADG COMPLIANT PLANTERS 02	O
10-19.72	ADG COMPLIANT PLANTERS 03	O
10-19.73	ADG COMPLIANT PLANTERS 04	O
	ADG COMPLIANT PLANTERS 04  ADG COMPLIANT PLANTERS 05	0
10-19.74		
10-19.75	ADG COMPLIANT PLANTERS 06	O
10-19.76	ADG COMPLIANT PLANTERS 07	O
10-19.80	ADDENDUM - SECTION KEY PLAN	O
	ADDENDUM - LANDSCAPE SECTIONS 01	O
10-19.81		O O
10-19.81 10-19.82 10-19.83	ADDENDUM - LANDSCAPE SECTIONS 01 ADDENDUM - LANDSCAPE SECTIONS 02 ADDENDUM - LANDSCAPE SECTIONS 03	

distinctive Living Design


Landscape & Interior Architecture - Design - Consultancy
114 Argyle Street,

Camden NSW 2570

T + 61 2 4655 1881
admin@distinctive.net.au
www.distinctive.net.au

Distinctive Gardens & Interior T/A distinctive Living Design


Rev:	Revision note:	Date:	Dwn by:
E	FOR DA APPROVAL	14.02.20	LZ
F	FOR DA APPROVAL	20.02.20	LZ
G	AMENDMENTS FOR DA APPROVAL	22.06.20	PG/LZ
Н	AMENDMENTS FOR DA APPROVAL	17.07.20	PG/LZ
I	AMENDMENTS FOR DA APPROVAL	06.08.20	PG/LZ
J	AMENDMENTS FOR DA APPROVAL	07.08.20	PG/LZ
K	AMENDMENTS FOR DA APPROVAL	21.08.20	LZ
L	AMENDMENTS FOR DA APPROVAL	14.09.20	PG
M	AMENDMENTS FOR DA APPROVAL	19.10.20	JG/LZ
N	AMENDMENTS FOR DA APPROVAL	11.02.21	LZ
O	AMENDMENTS FOR DA APPROVAL	27.05.21	PG/LZ

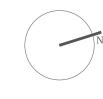



Project Title:  John Whiteway Drive JWD Development Gosford	Scale @ A1/A3: NTS	@ A1/A3: Client:  JWD Developments Pty Ltd	
Project Address:			
89 John Whiteway Drive, Gosford	Drawing Date:	Drawn/Checked	Drawing Status:
Drawing Title:	27.05.21	JG/LZ/PG/GW/MS/DB	DA
COVERSHEET			
Location of all services is to be carried out by all contractors prior to commencement of works. Phone Dial-Before-You-Dig Ph: 1100. Refer plans by Architect, Engineers & Surveyors for other working drawings. Information on Distinctive plans is for reference &	Project Number:	Drawing Number:	Issue:
co-ordination only. This drawings are to be read in conjunction with prepared specifications & details. It is the responsibility of the contractor to notify Distinctive of any contradiction within the plans & receive appropriate direction prior to construction works. Final	10-19	10-19.00	O

layout is to be determined on site and at the direction of the site supervisor. Plans are copyright to Distinctive Gardens & Interiors Pty Ltd.

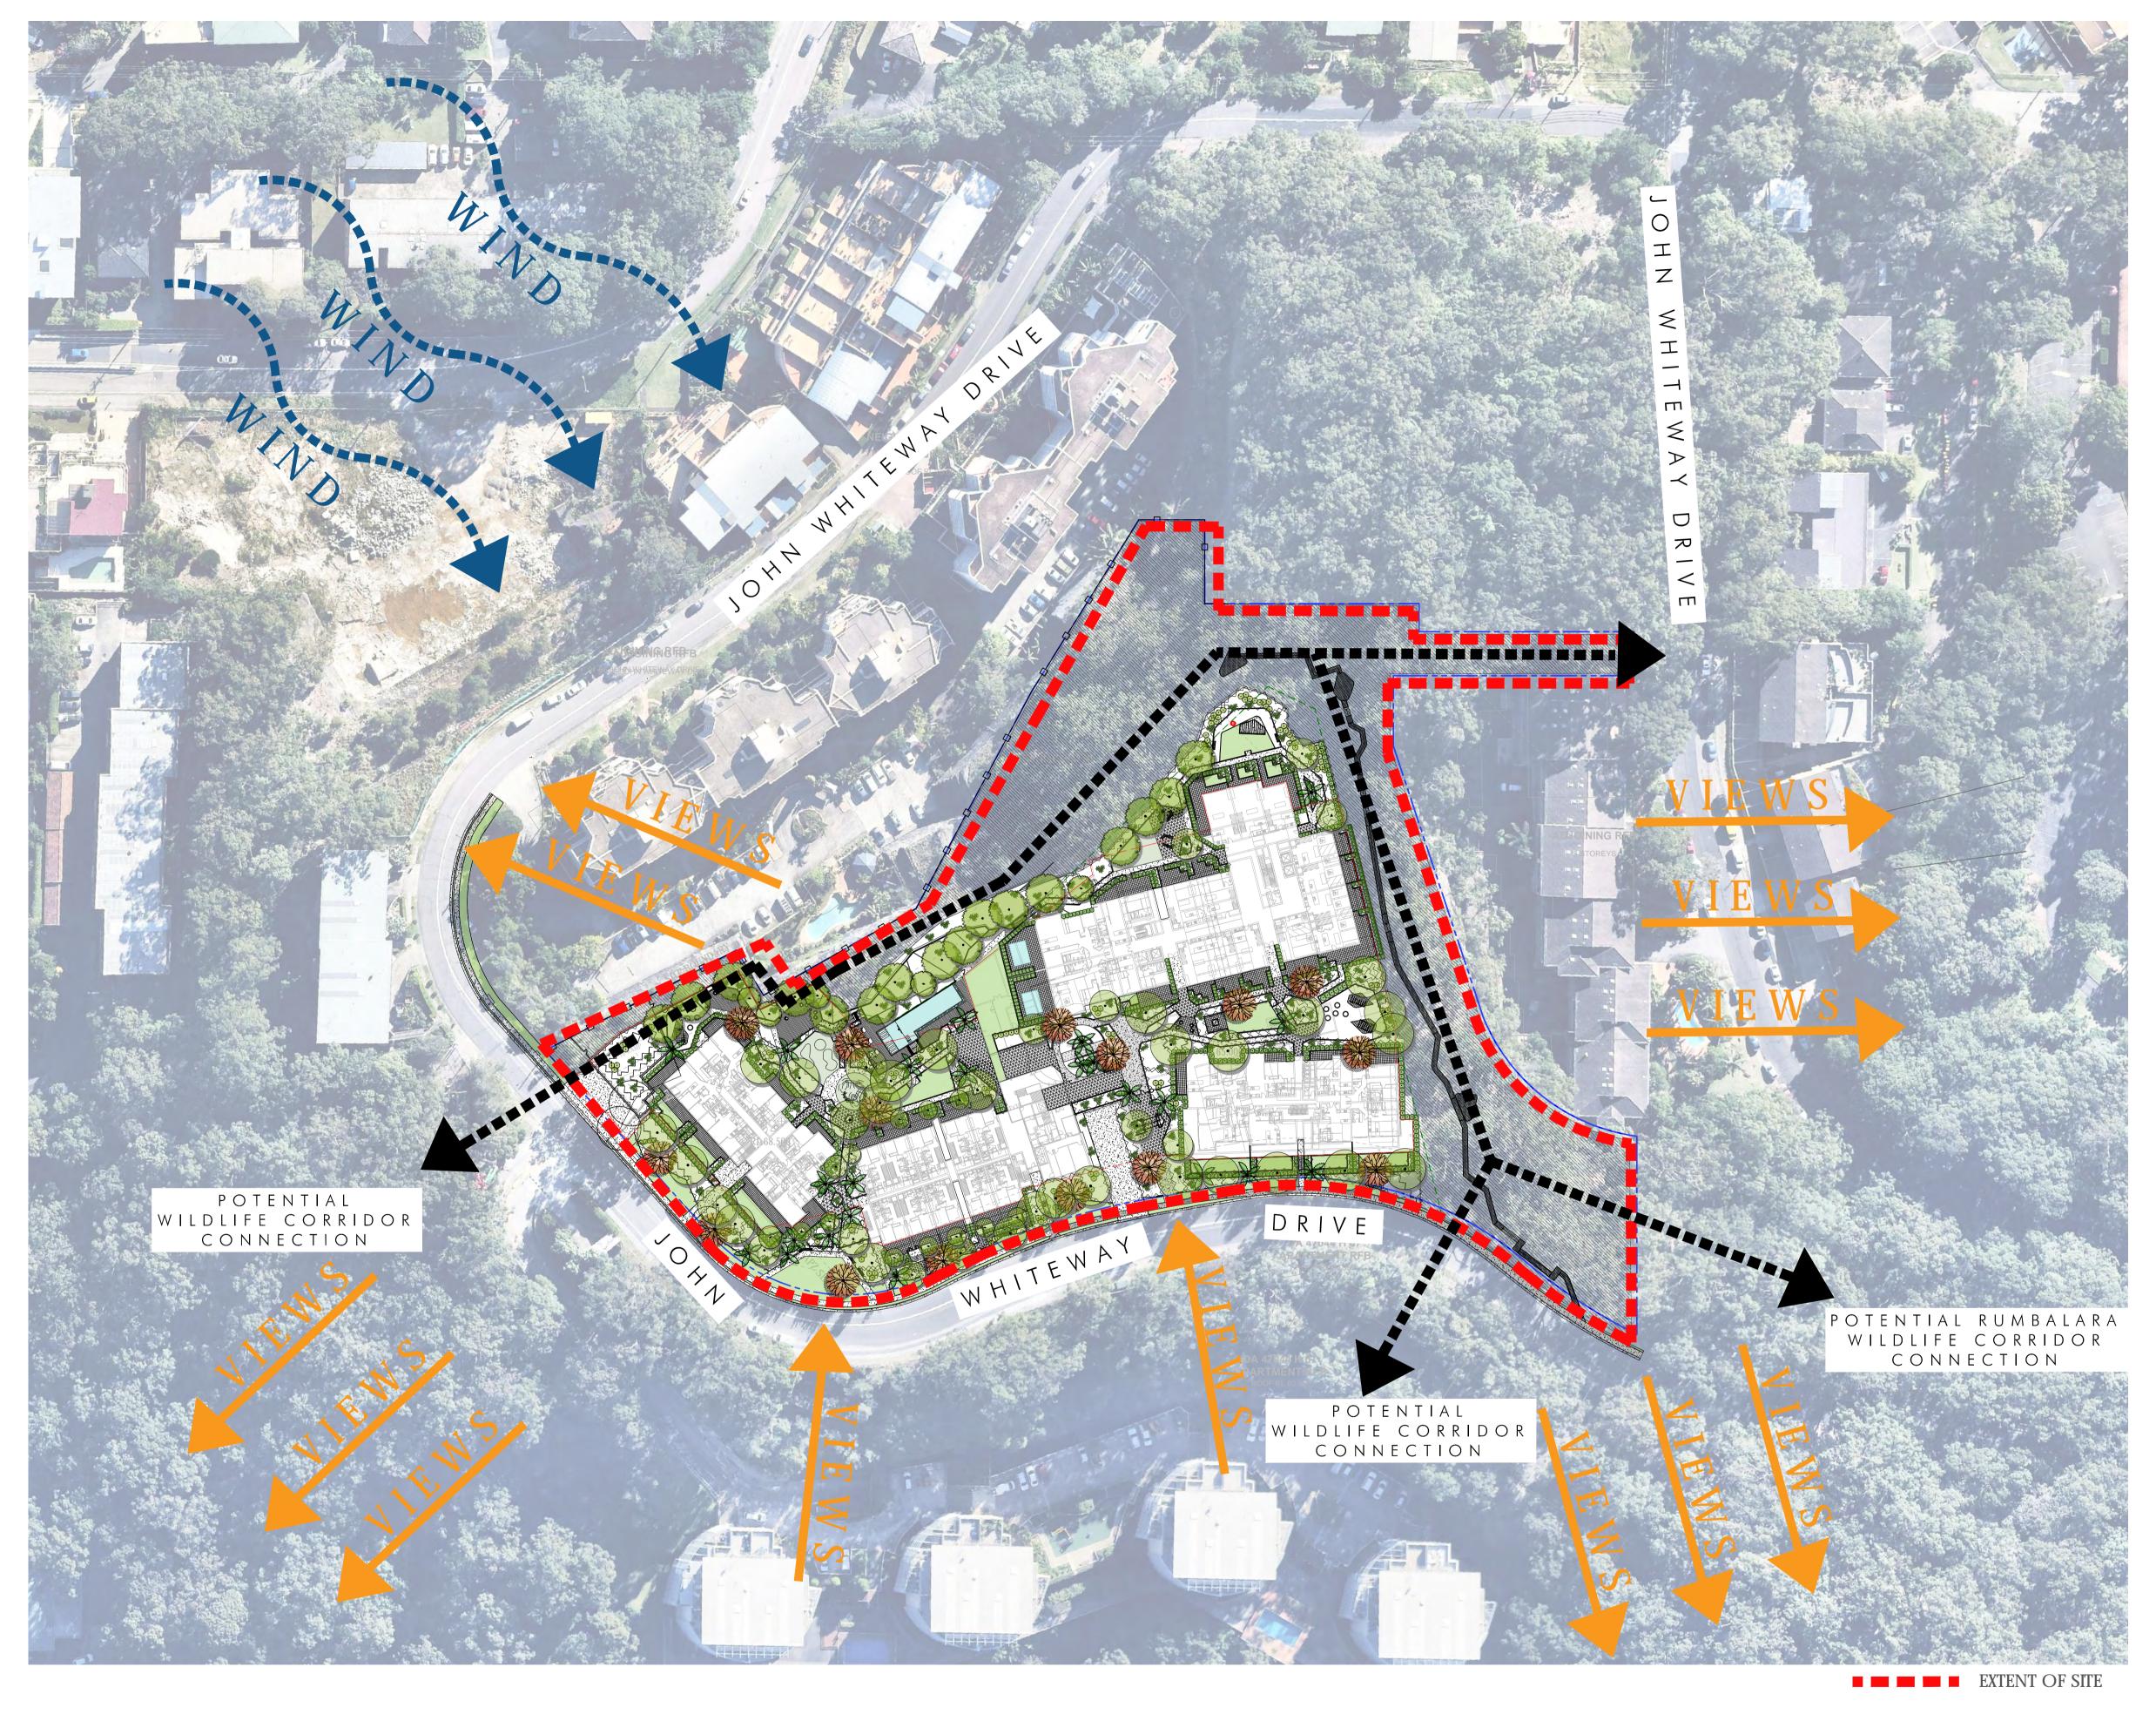


distinctive Living Design Landscape & Interior Architecture - Design - Consultancy 114 Argyle Street, Camden NSW 2570 T + 61 2 4655 1881 admin@distinctive.net.au

www.distinctive.net.au

Distinctive Gardens & Interior T/A distinctive Living Design

Rev:	Revision note:	Date:	Dwn by:
E	FOR DA APPROVAL	14.02.20	LZ
F	FOR DA APPROVAL	20.02.20	LZ
G	AMENDMENTS FOR DA APPROVAL	22.06.20	PG/LZ
Н	AMENDMENTS FOR DA APPROVAL	17.07.20	PG/LZ
I	AMENDMENTS FOR DA APPROVAL	06.08.20	PG/LZ
J	AMENDMENTS FOR DA APPROVAL	07.08.20	PG/LZ
K	AMENDMENTS FOR DA APPROVAL	21.08.20	LZ
L	AMENDMENTS FOR DA APPROVAL	14.09.20	PG
M	AMENDMENTS FOR DA APPROVAL	19.10.20	JG/LZ
N	AMENDMENTS FOR DA APPROVAL	11.02.21	LZ
0	AMENDMENTS FOR DA APPROVAL	27.05.21	PG/LZ

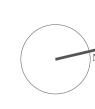



Project Title:
John Whiteway Drive JWD Development Gosford Project Address:

89 John Whiteway Drive, Gosford

Drawing Title:

CONTEXT PLAN Location of all services is to be carried out by all contractors prior to commencement of works. Phone Dial-Before-You-Dig Ph: 1100.

Refer plans by Architect, Engineers & Surveyors for other working drawings. Information on Distinctive plans is for reference & co-ordination only. This drawings are to be read in conjunction with prepared specifications & details. It is the responsibility of the contractor to notify Distinctive of any contradiction within the plans & receive appropriate direction prior to construction works. Final layout is to be determined on site and at the direction of the site supervisor. Plans are copyright to Distinctive Gardens & Interiors Pty Ltd.

Scale @ A1/A3: 1: <b>750/ 1:1500</b>	Client: JWD Developments Pty Ltd	
Drawing Date: 27.05.21	Drawn/Checked JG/LZ/PG/GW/MS/DB	Drawing State
Project Number:	Drawing Number:	Issu
10-19	10-19.01	

