


89 JOHN WHITEWAY DRIVE - BLOCK D

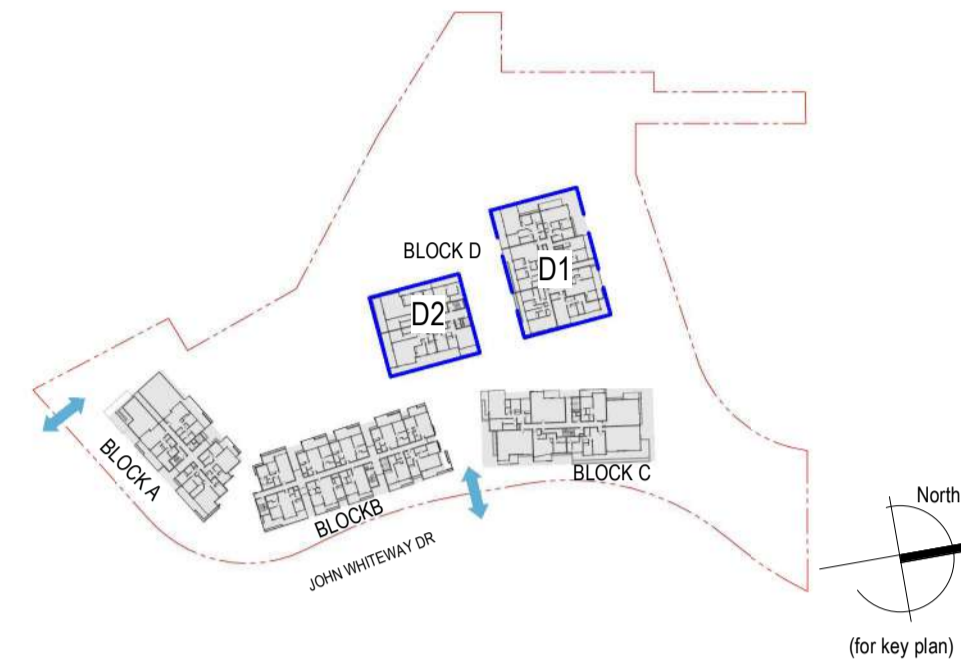


UNIT SCHEDULE - (1,2 AND 3 BEDROOMS)


DESCRIPTOR	BED TYPE	TOTAL	AREA
1B TYPE 8	1B	4	242 m ²
2B TH TYPE 1	2B TOWNHOUSE	4	253 m ²
2B TH TYPE 1 (UPSTAIR)	2B TOWNHOUSE	4	251 m ²
2B TH TYPE 1B	2B TOWNHOUSE	1	76 m ²
2B TH TYPE 1B (UPSTAIR)	2B TOWNHOUSE	1	70 m ²
2B TH TYPE 2	2B TOWNHOUSE	4	253 m ²
2B TH TYPE 2 (UPSTAIR)	2B TOWNHOUSE	4	259 m ²
2B TH TYPE 3	2B TOWNHOUSE	1	74 m ²
2B TH TYPE 3 (UPSTAIR)	2B TOWNHOUSE	1	87 m ²
2B TYPE 2	2B	4	367 m ²
2B TYPE 4	2B	4	403 m ²
2B TYPE 5	2B	3	271 m ²
2B TYPE 6 - ADAPTABLE	2B	1	92 m ²
2B TYPE 7 - ADAPTABLE	2B	1	101 m ²
2B TYPE 24 - ADAPTABLE	2B	4	365 m ²
2B TYPE 24B - ADAPTABLE	2B	2	185 m ²
2B TYPE 25 - ADAPTABLE	2B	3	294 m ²
3B TH TYPE 4	3B TOWNHOUSE	1	74 m ²
3B TH TYPE 4 (UPSTAIR)	3B TOWNHOUSE	1	113 m ²
3B TH TYPE 5	3B TOWNHOUSE	1	95 m ²
3B TH TYPE 5 (UPSTAIR)	3B TOWNHOUSE	1	127 m ²
3B TH TYPE 6	3B TOWNHOUSE	1	73 m ²
3B TH TYPE 6 (UPSTAIR)	3B TOWNHOUSE	1	80 m ²
3B TYPE 4	3B	8	1176 m ²
3B TYPE 5	3B	4	495 m ²
3B TYPE 7	3B	2	249 m ²
3B TYPE 8	3B	2	247 m ²
3B TYPE 9	3B	2	271 m ²
3B TYPE 10	3B	6	783 m ²
3B TYPE 11	3B	4	520 m ²
4B	4B	1	308 m ²
			8282 m ²

TOTAL = 68 (55 UNITS + 13 TOWNHOUSES)

- 4 X 1 BEDROOM UNIT
- 22 X 2 BEDROOM UNIT
- 28 X 3 BEDROOM UNIT
- 1 X 4 BEDROOM UNIT (PENTHOUSE)
- 10 X 2 BEDROOM TOWNHOUSE
- 3 X 3 BEDROOM TOWNHOUSE

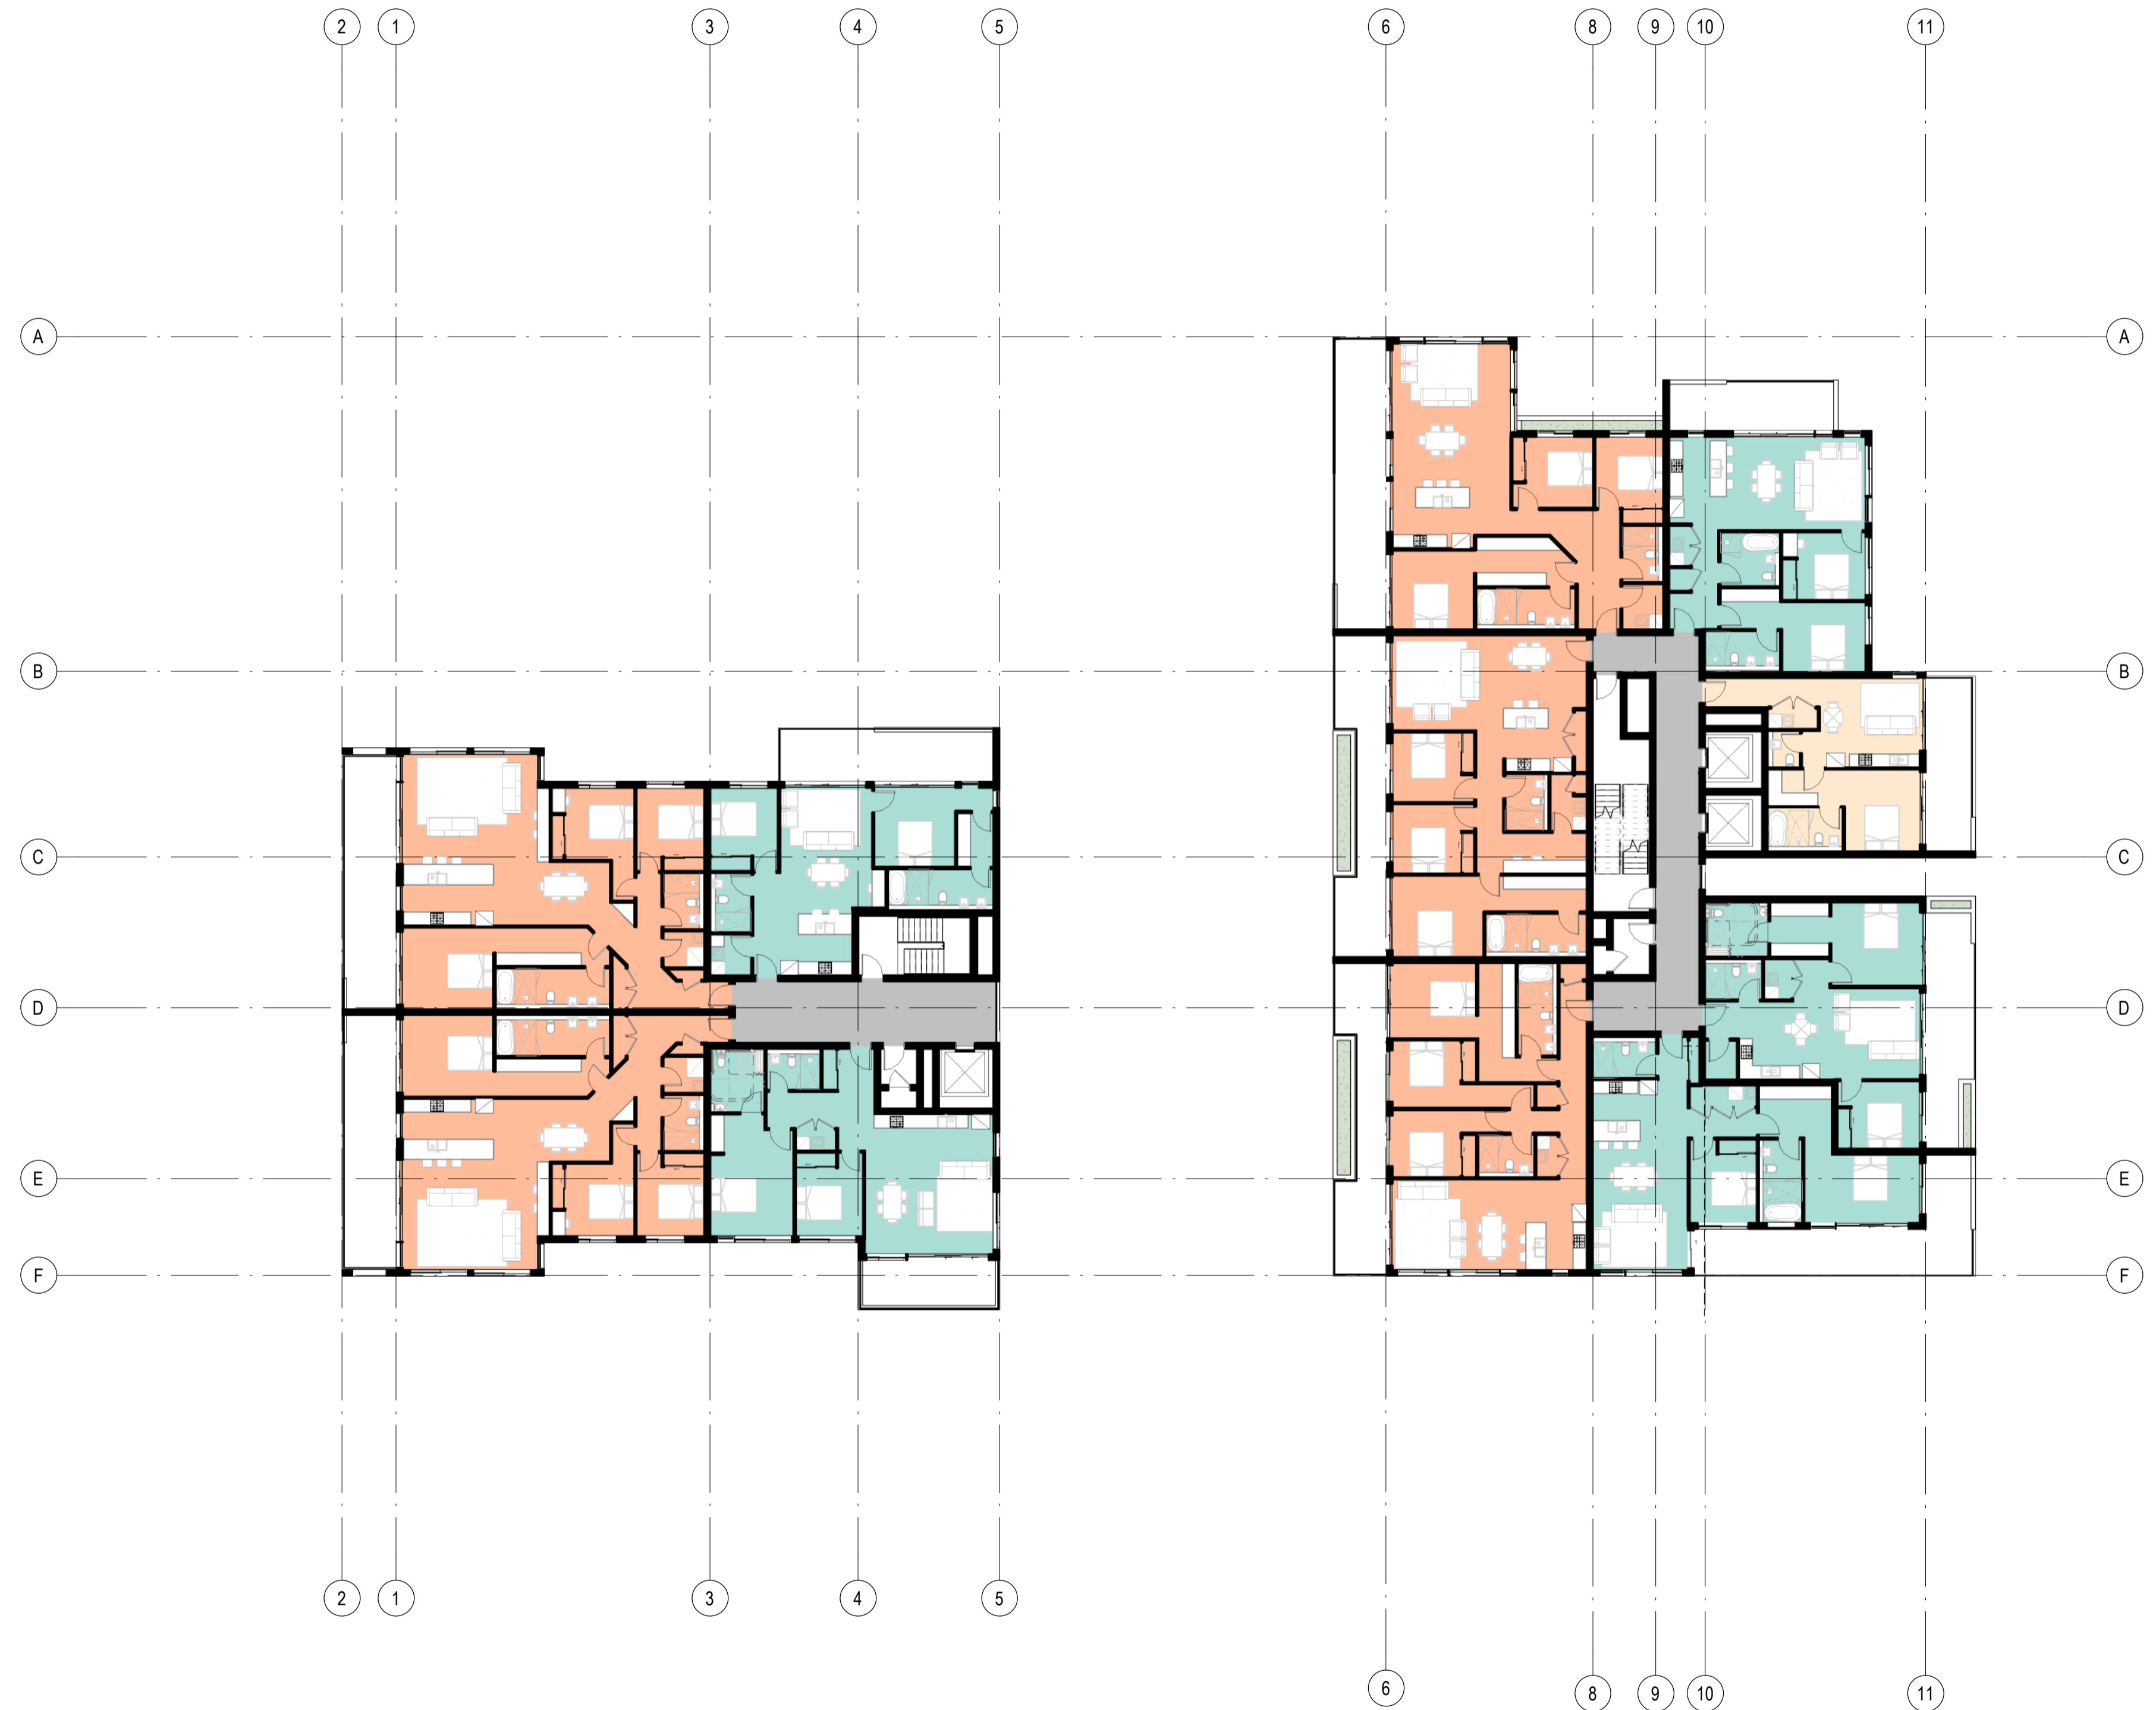

1 TYPICAL FLOOR
DA012.13 1:200

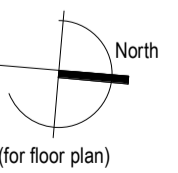


Printed From: C:\Users\Personal\Documents\89 John Whiteway Drive\89 John Whiteway Drive - Block D - Central File - general\BANK.rvt

Rev.	Description	Date	Chk	Drw
11	RTS RESUBMISSION	27.05.21	JS	PL
10	SSD DA RESUBMISSION	19.03.21	JS	PL
9	SSD DA RESUBMISSION	19.10.20	JS	PL
8	SSD DA RESUBMISSION	25.08.20	JS	PL
7	RESPONSE TO DEPARTMENT	17.07.20	JS	PL, SC
6	DA RESUBMISSION (PRELIM2)	10.07.20	JS	PL, SC
5	DA RESUBMISSION (PRELIM1)	30.06.20	JS	PL, SC
4	SSD DA SUBMISSION	20.02.20	JS	PL, SC
3	SSD DA SUBMISSION (Draft)	05.02.20	JS	PL, SC

ADG architects

Suite 3.04, Level 3, 107-109 Marm St, Gosford NSW 2250
Postal Address P.O. BOX 457 Gosford NSW 2250
ph: 02 4312 5110 fax: 02 4312 3113
e: info@adgarchitects.com.au

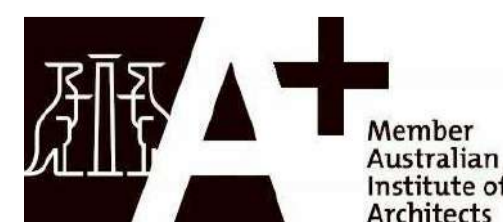


Client
JWD DEVELOPMENTS PTY LTD

Title **BLOCK D - COVER PAGE**
Project **BLOCK D 87 - 89 JOHN WHITEWAY DRIVE**
Location **87 - 89 JOHN WHITEWAY DRIVE GOSFORD NSW**


Do not scale drawings. Use figured dimensions only. Check and verify levels and dimensions on site prior to commencement of any work, the fabrication of shop drawings or the fabrication of components.
This drawing is the copyright of ADG Architects and is protected under the Copyright Act 1968. It may not be altered, reproduced or transmitted in any form or by any means without the express permission of ADG Architects.

SSD DA SUBMISSION
NOT TO BE USED DURING CONSTRUCTION

Project Number	Drawing Number	Rev
19002	DA012.0	11
Coordinator: Approver		Checked: Checker
Scale: As indicated @ A1	Date Printed: 28/05/2021 2:52:36 PM	
File Name:		

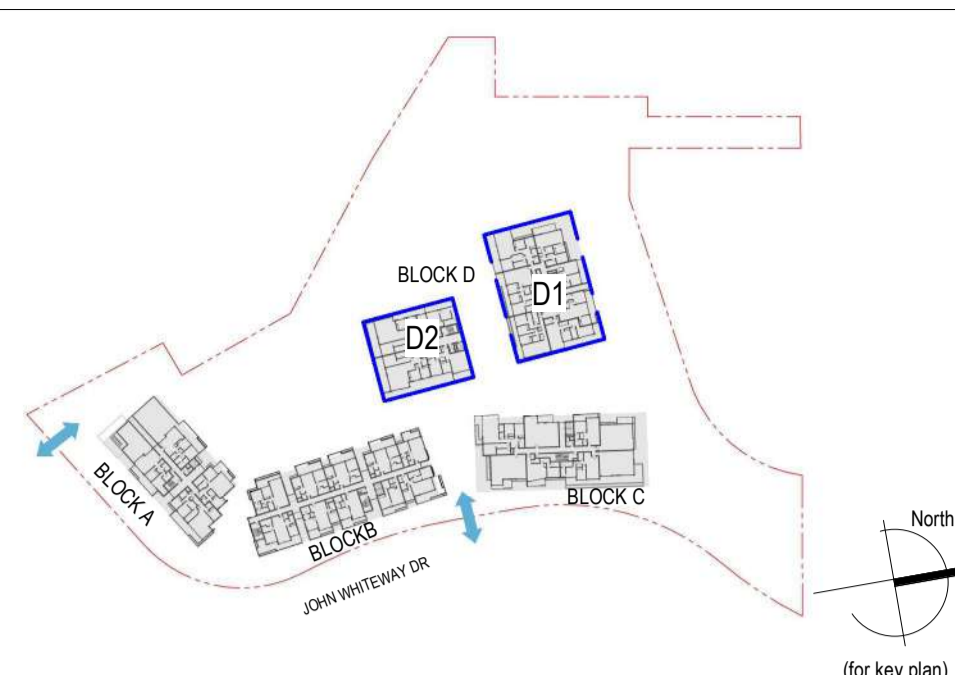

North
(for key plan)

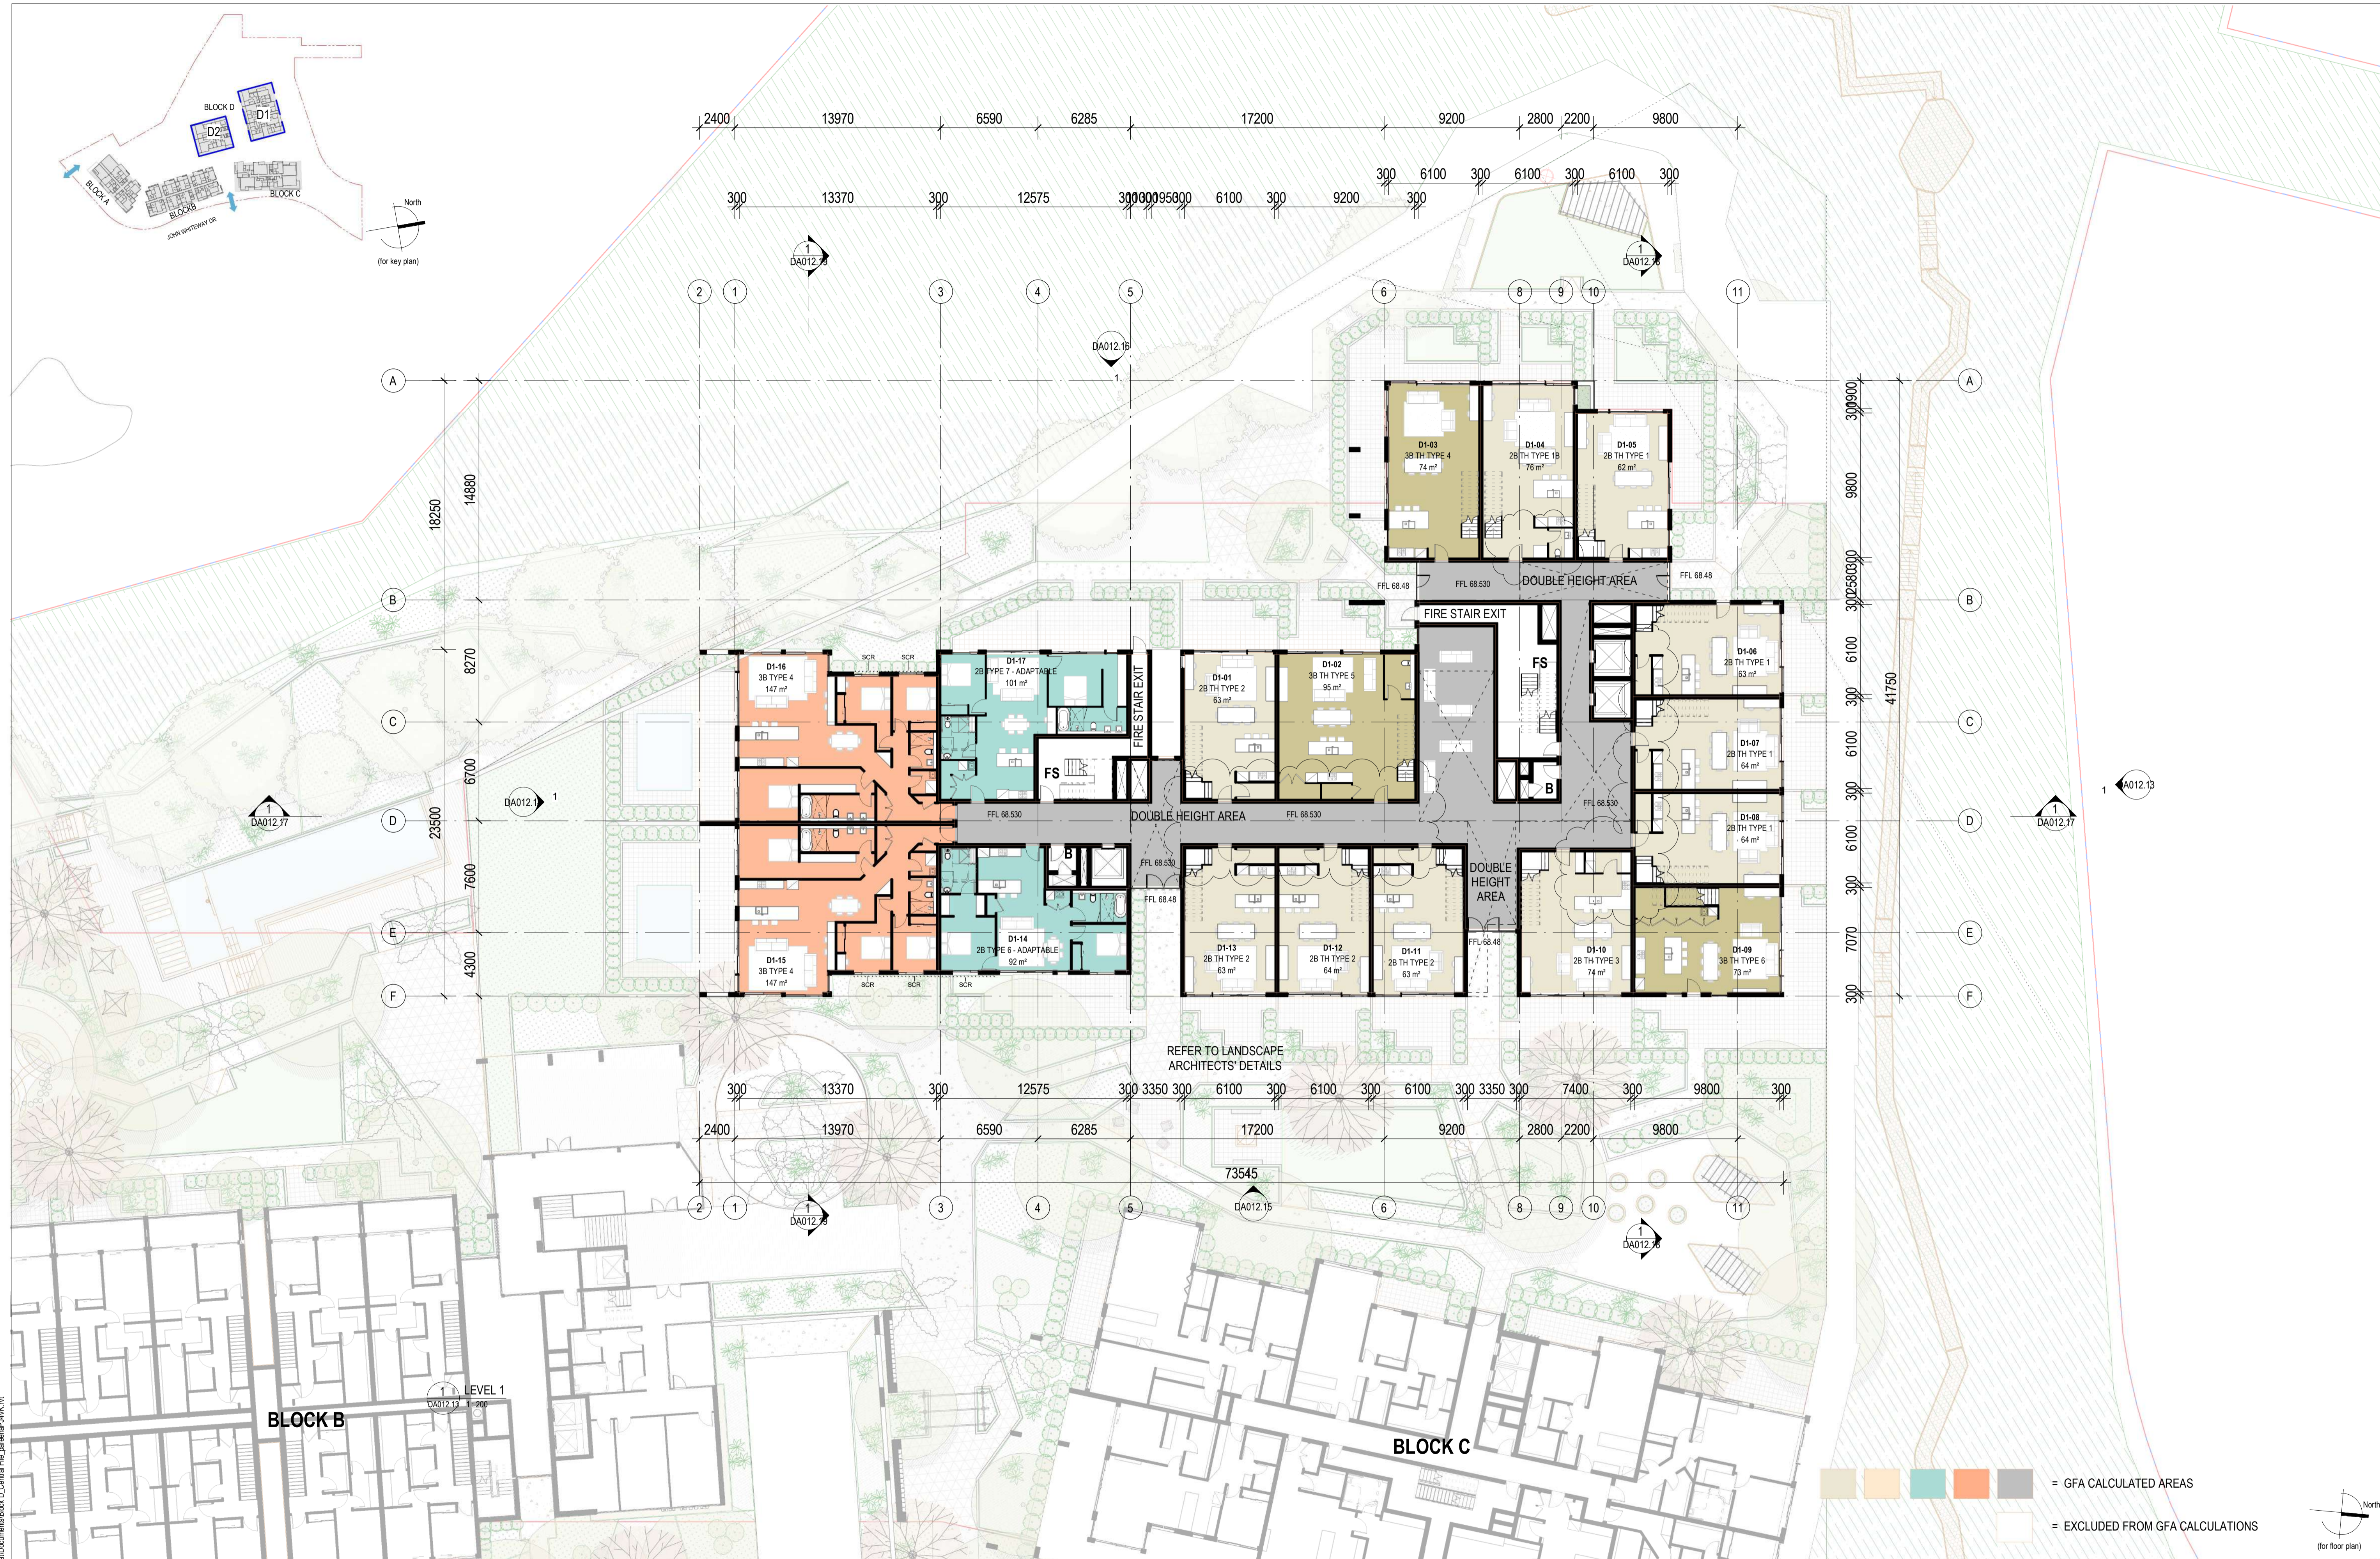

= GFA CALCULATED AREAS
 = EXCLUDED FROM GFA CALCULATIONS

North
(for floor plan)

Rev.	Description	Date	Chk	Drw
12	RTS RESUBMISSION	27.05.21	JS	PL
11	SSD DA RESUBMISSION	19.03.21	JS	PL
10	Block D Concept	25.11.20	JS	SC
9	SSD DA RESUBMISSION	19.10.20	JS	PL
8	SSD DA RESUBMISSION	25.08.20	JS	PL
7	RESPONSE TO DEPARTMENT	17.07.20	JS	PL, SC
6	DA RESUBMISSION (PRELIM2)	10.07.20	JS	PL, SC
5	DA RESUBMISSION (PRELIM)	30.06.20	JS	PL, SC
4	SSD DA SUBMISSION	20.02.20	JS	PL, SC

ADG architects

Suite 3.04, Level 3, 107-109 Marm St, Gosford NSW 2250
 Postal Address P.O. BOX 457 Gosford NSW 2250
 ph: 02 4312 5110 fax: 02 4312 3113
 e: info@adgarchitects.com.au



Client
JWD DEVELOPMENTS PTY LTD

Title
BLOCK D - LEVEL 1 FLOOR PLAN

Project
BLOCK D 87 - 89 JOHN WHITEWAY DRIVE

Location
87 - 89 JOHN WHITEWAY DRIVE GOSFORD NSW



Do not scale drawings. Use figured dimensions only. Check and verify levels and dimensions on site prior to commencement of any work, the fabrication of shop drawings or the fabrication of components.

This drawing is the copyright of ADG Architects and is protected under the Copyright Act 1968. It may not be altered, reproduced or transmitted in any form or by any means without the express permission of ADG Architects.

SSD DA SUBMISSION
NOT TO BE USED DURING CONSTRUCTION




Project Number	Drawing Number	Rev
19002	DA012.1	12
Coordinator: Approver		Checked: Checker
Scale: As indicated @ A1		Date Printed: 28/05/2021 2:53:24 PM
File Name:		

Printed From: C:\Users\paulen\Lefrurawall\Documents\Block D Central File_paulen\p4k\K12

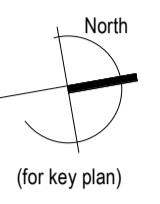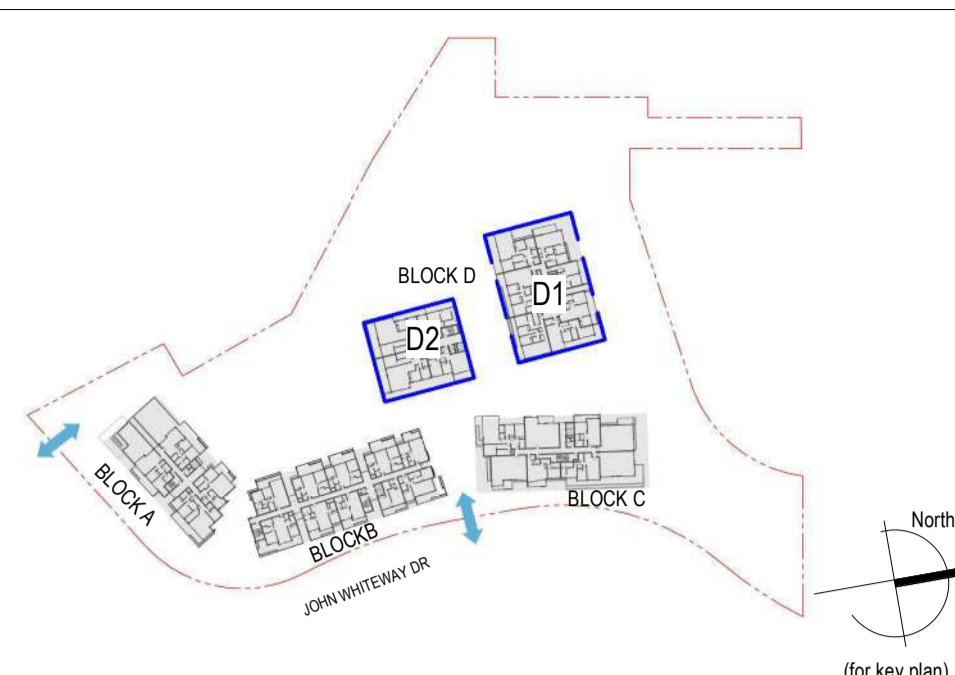


SITE BOUNDARY

SITE BOUNDARY

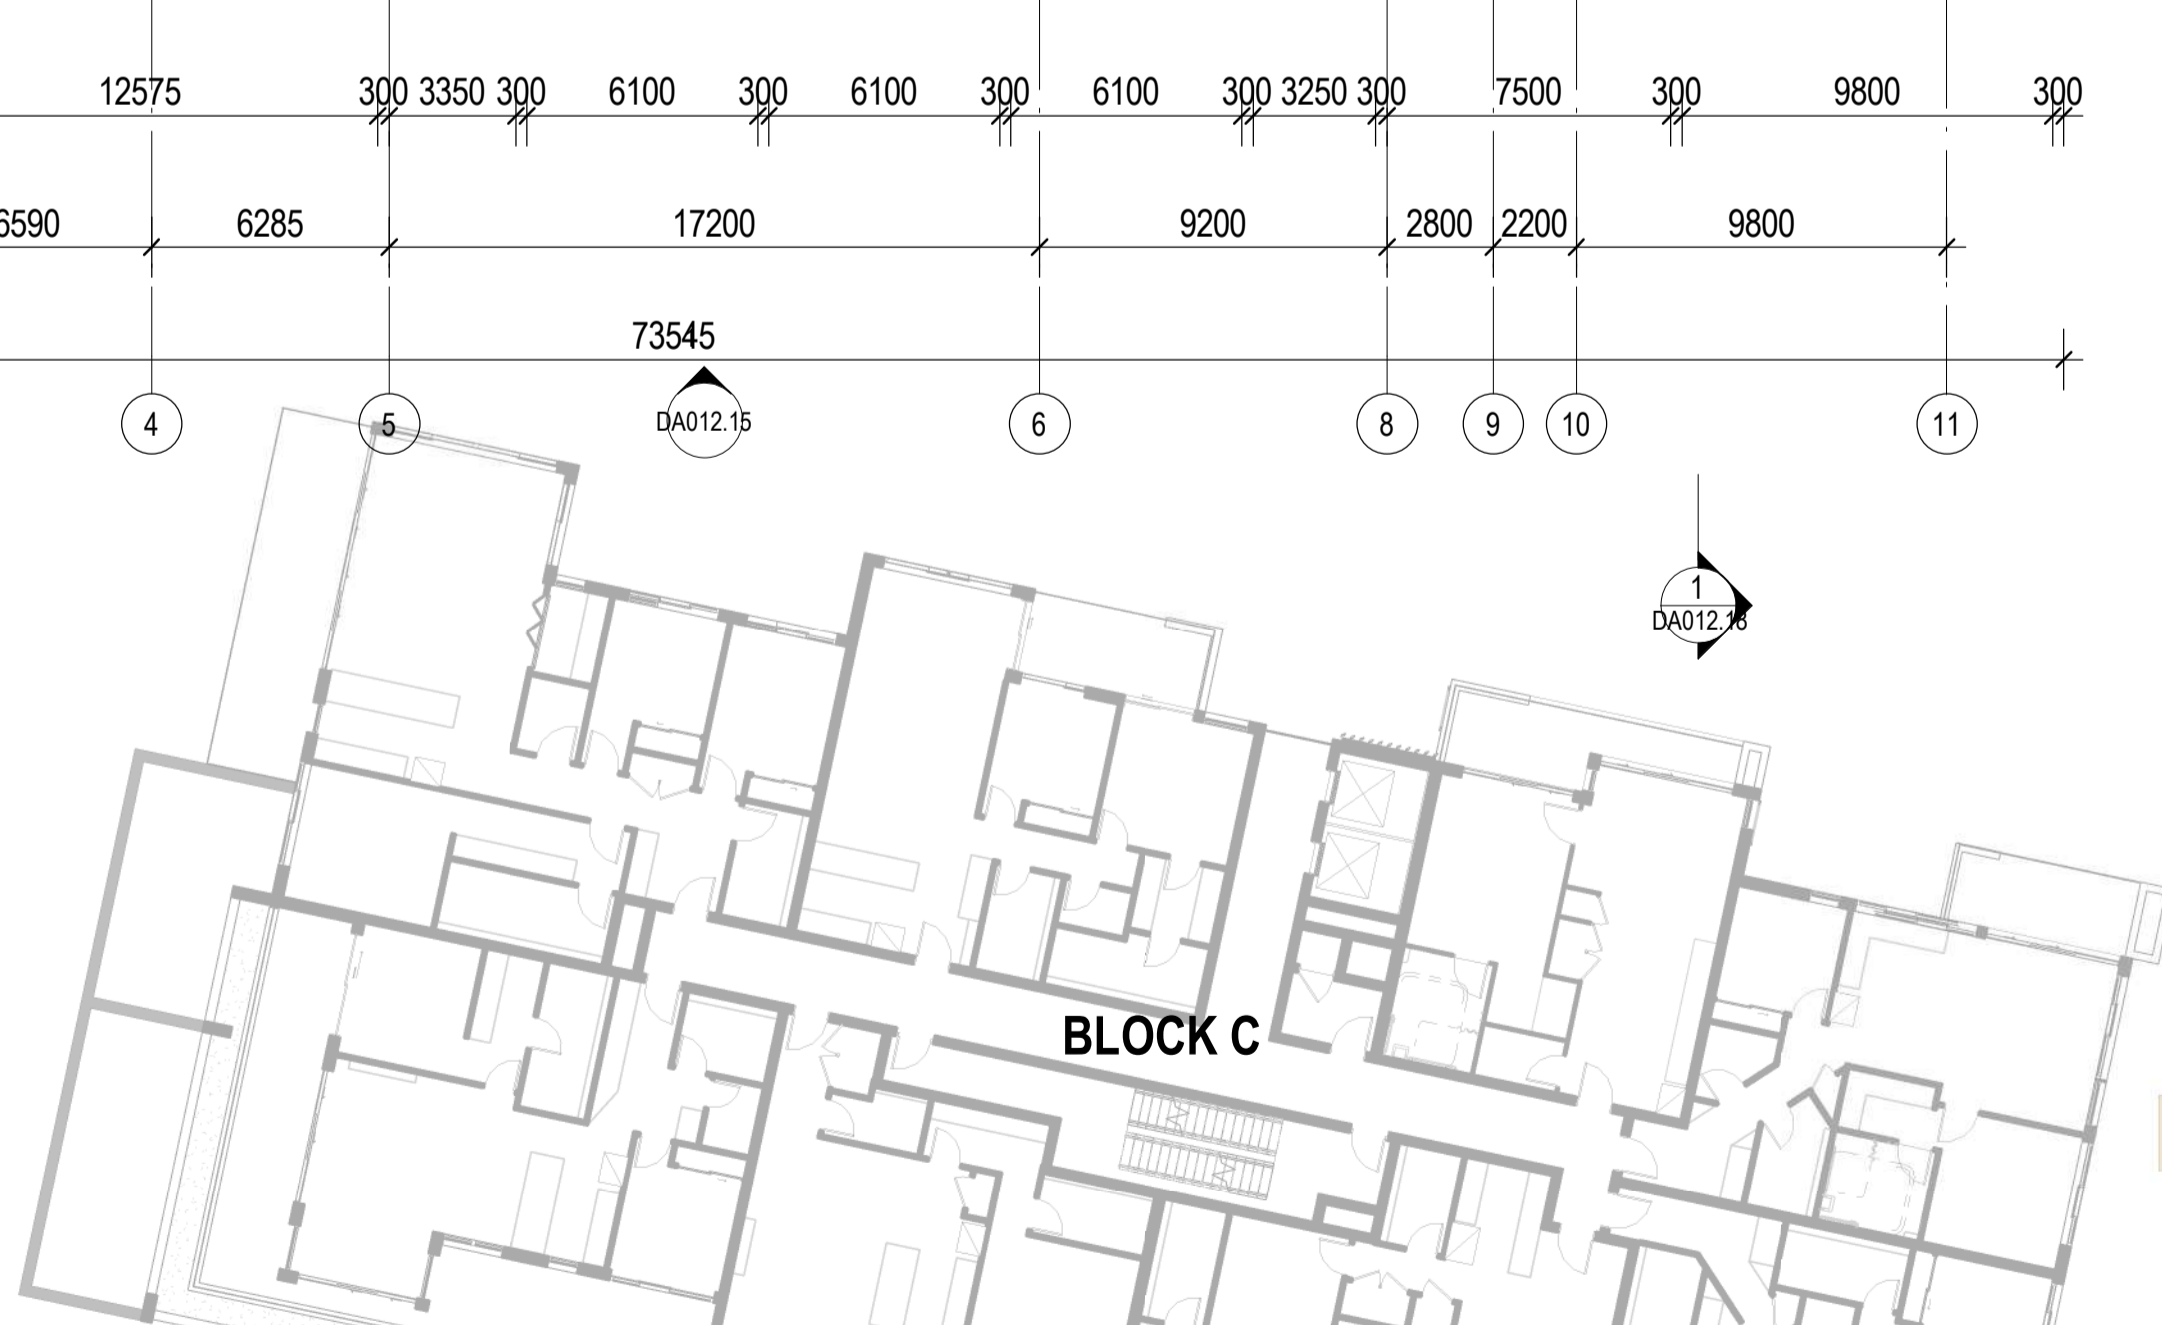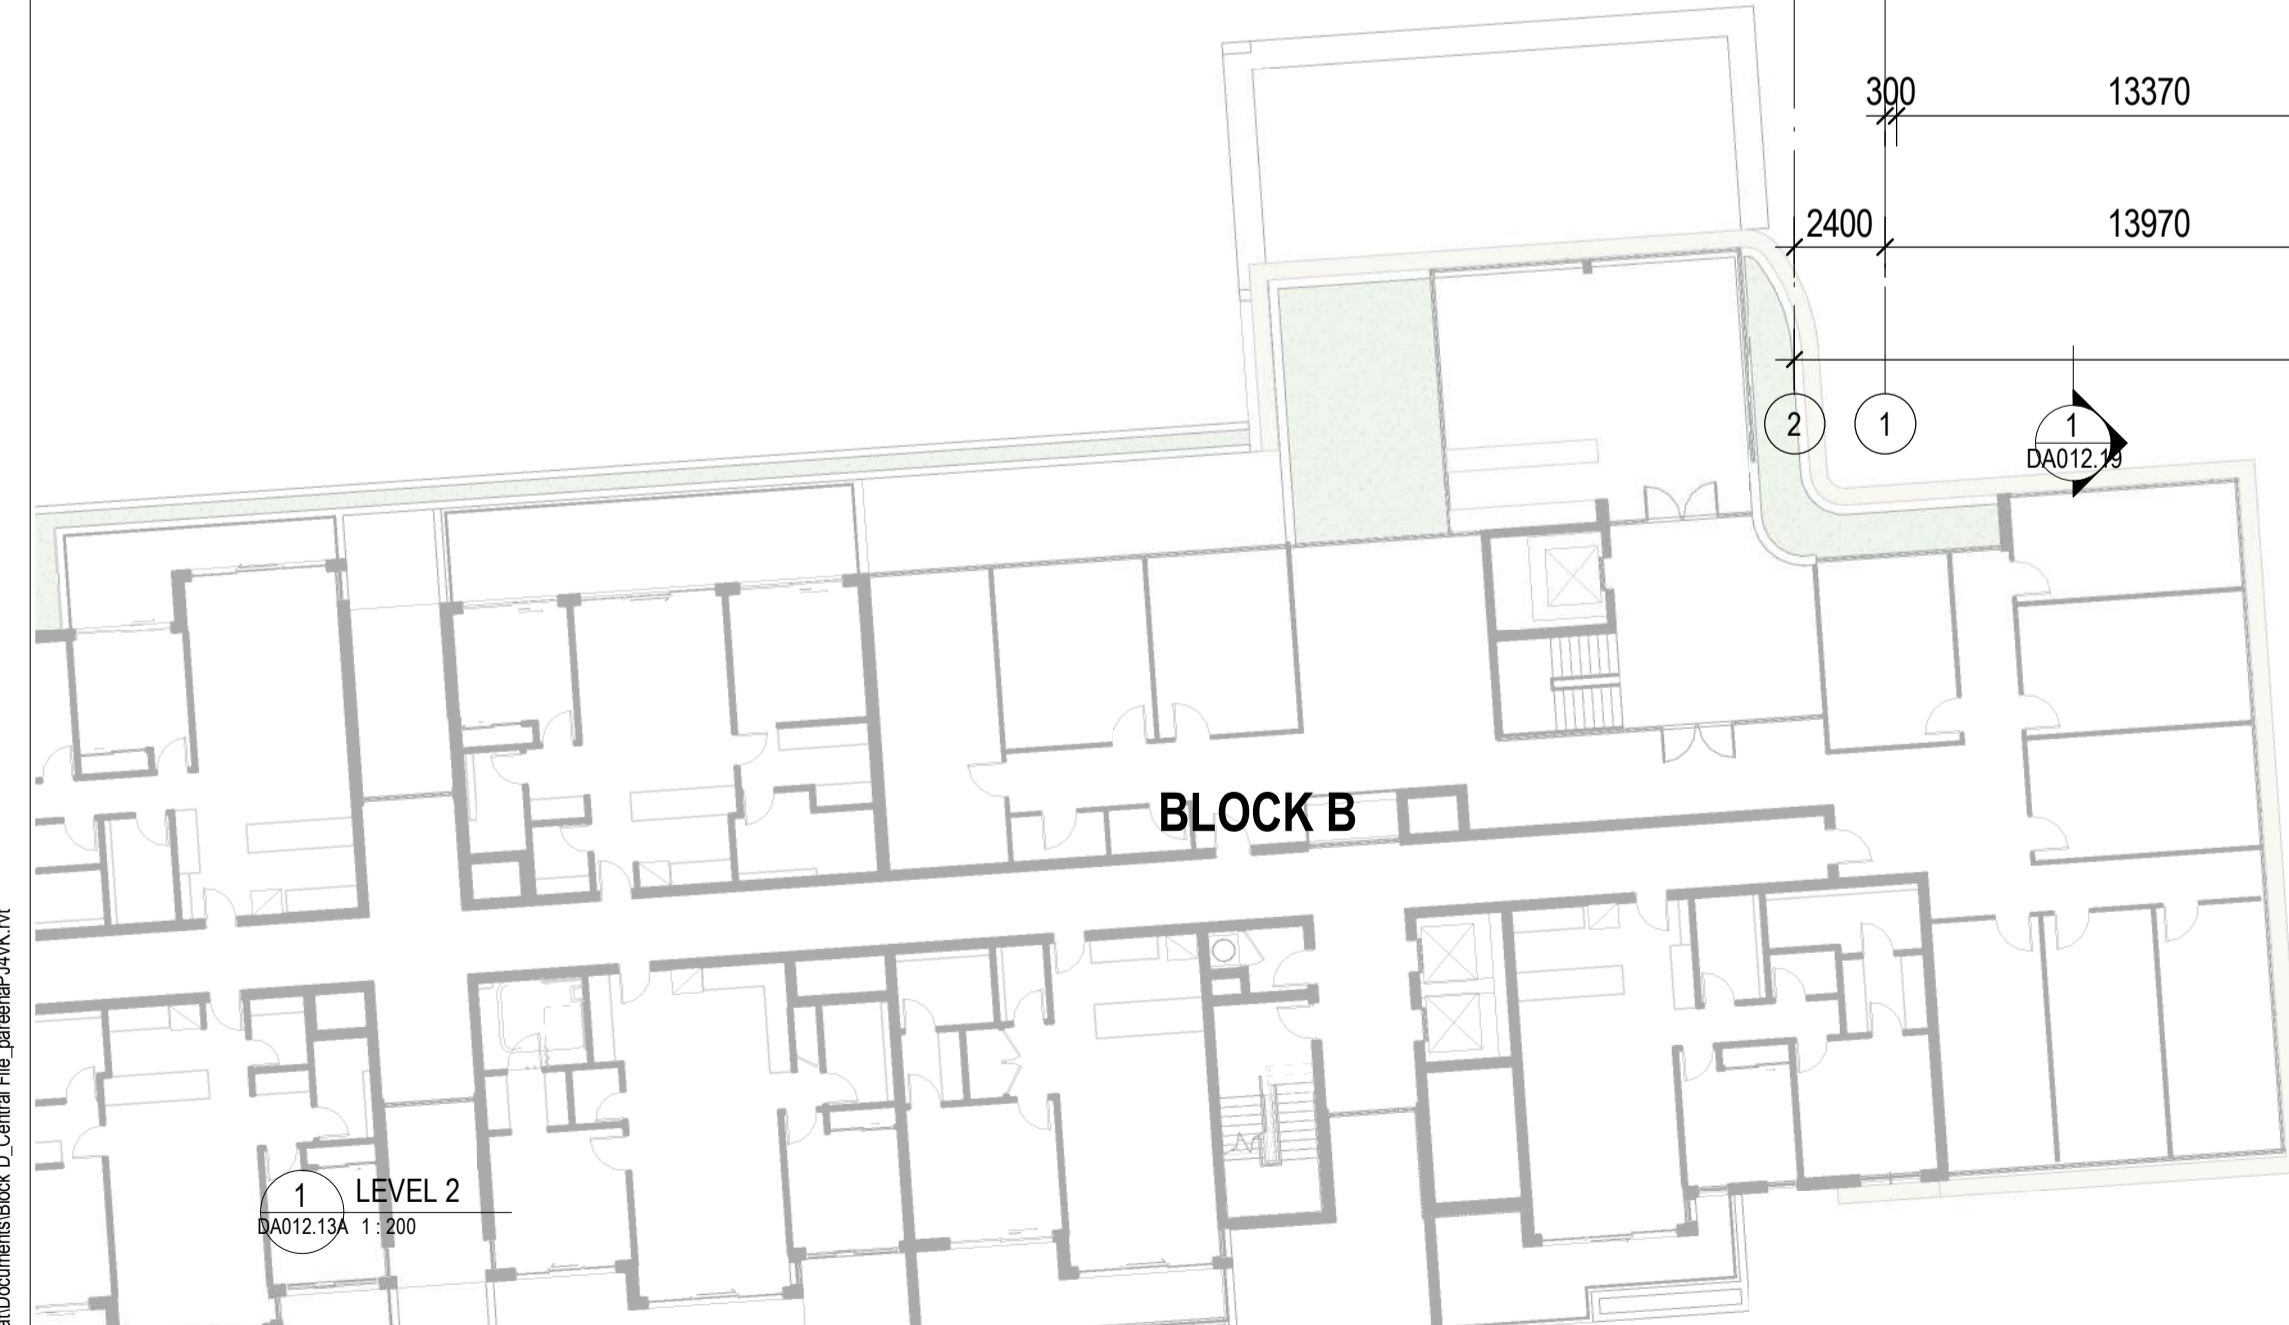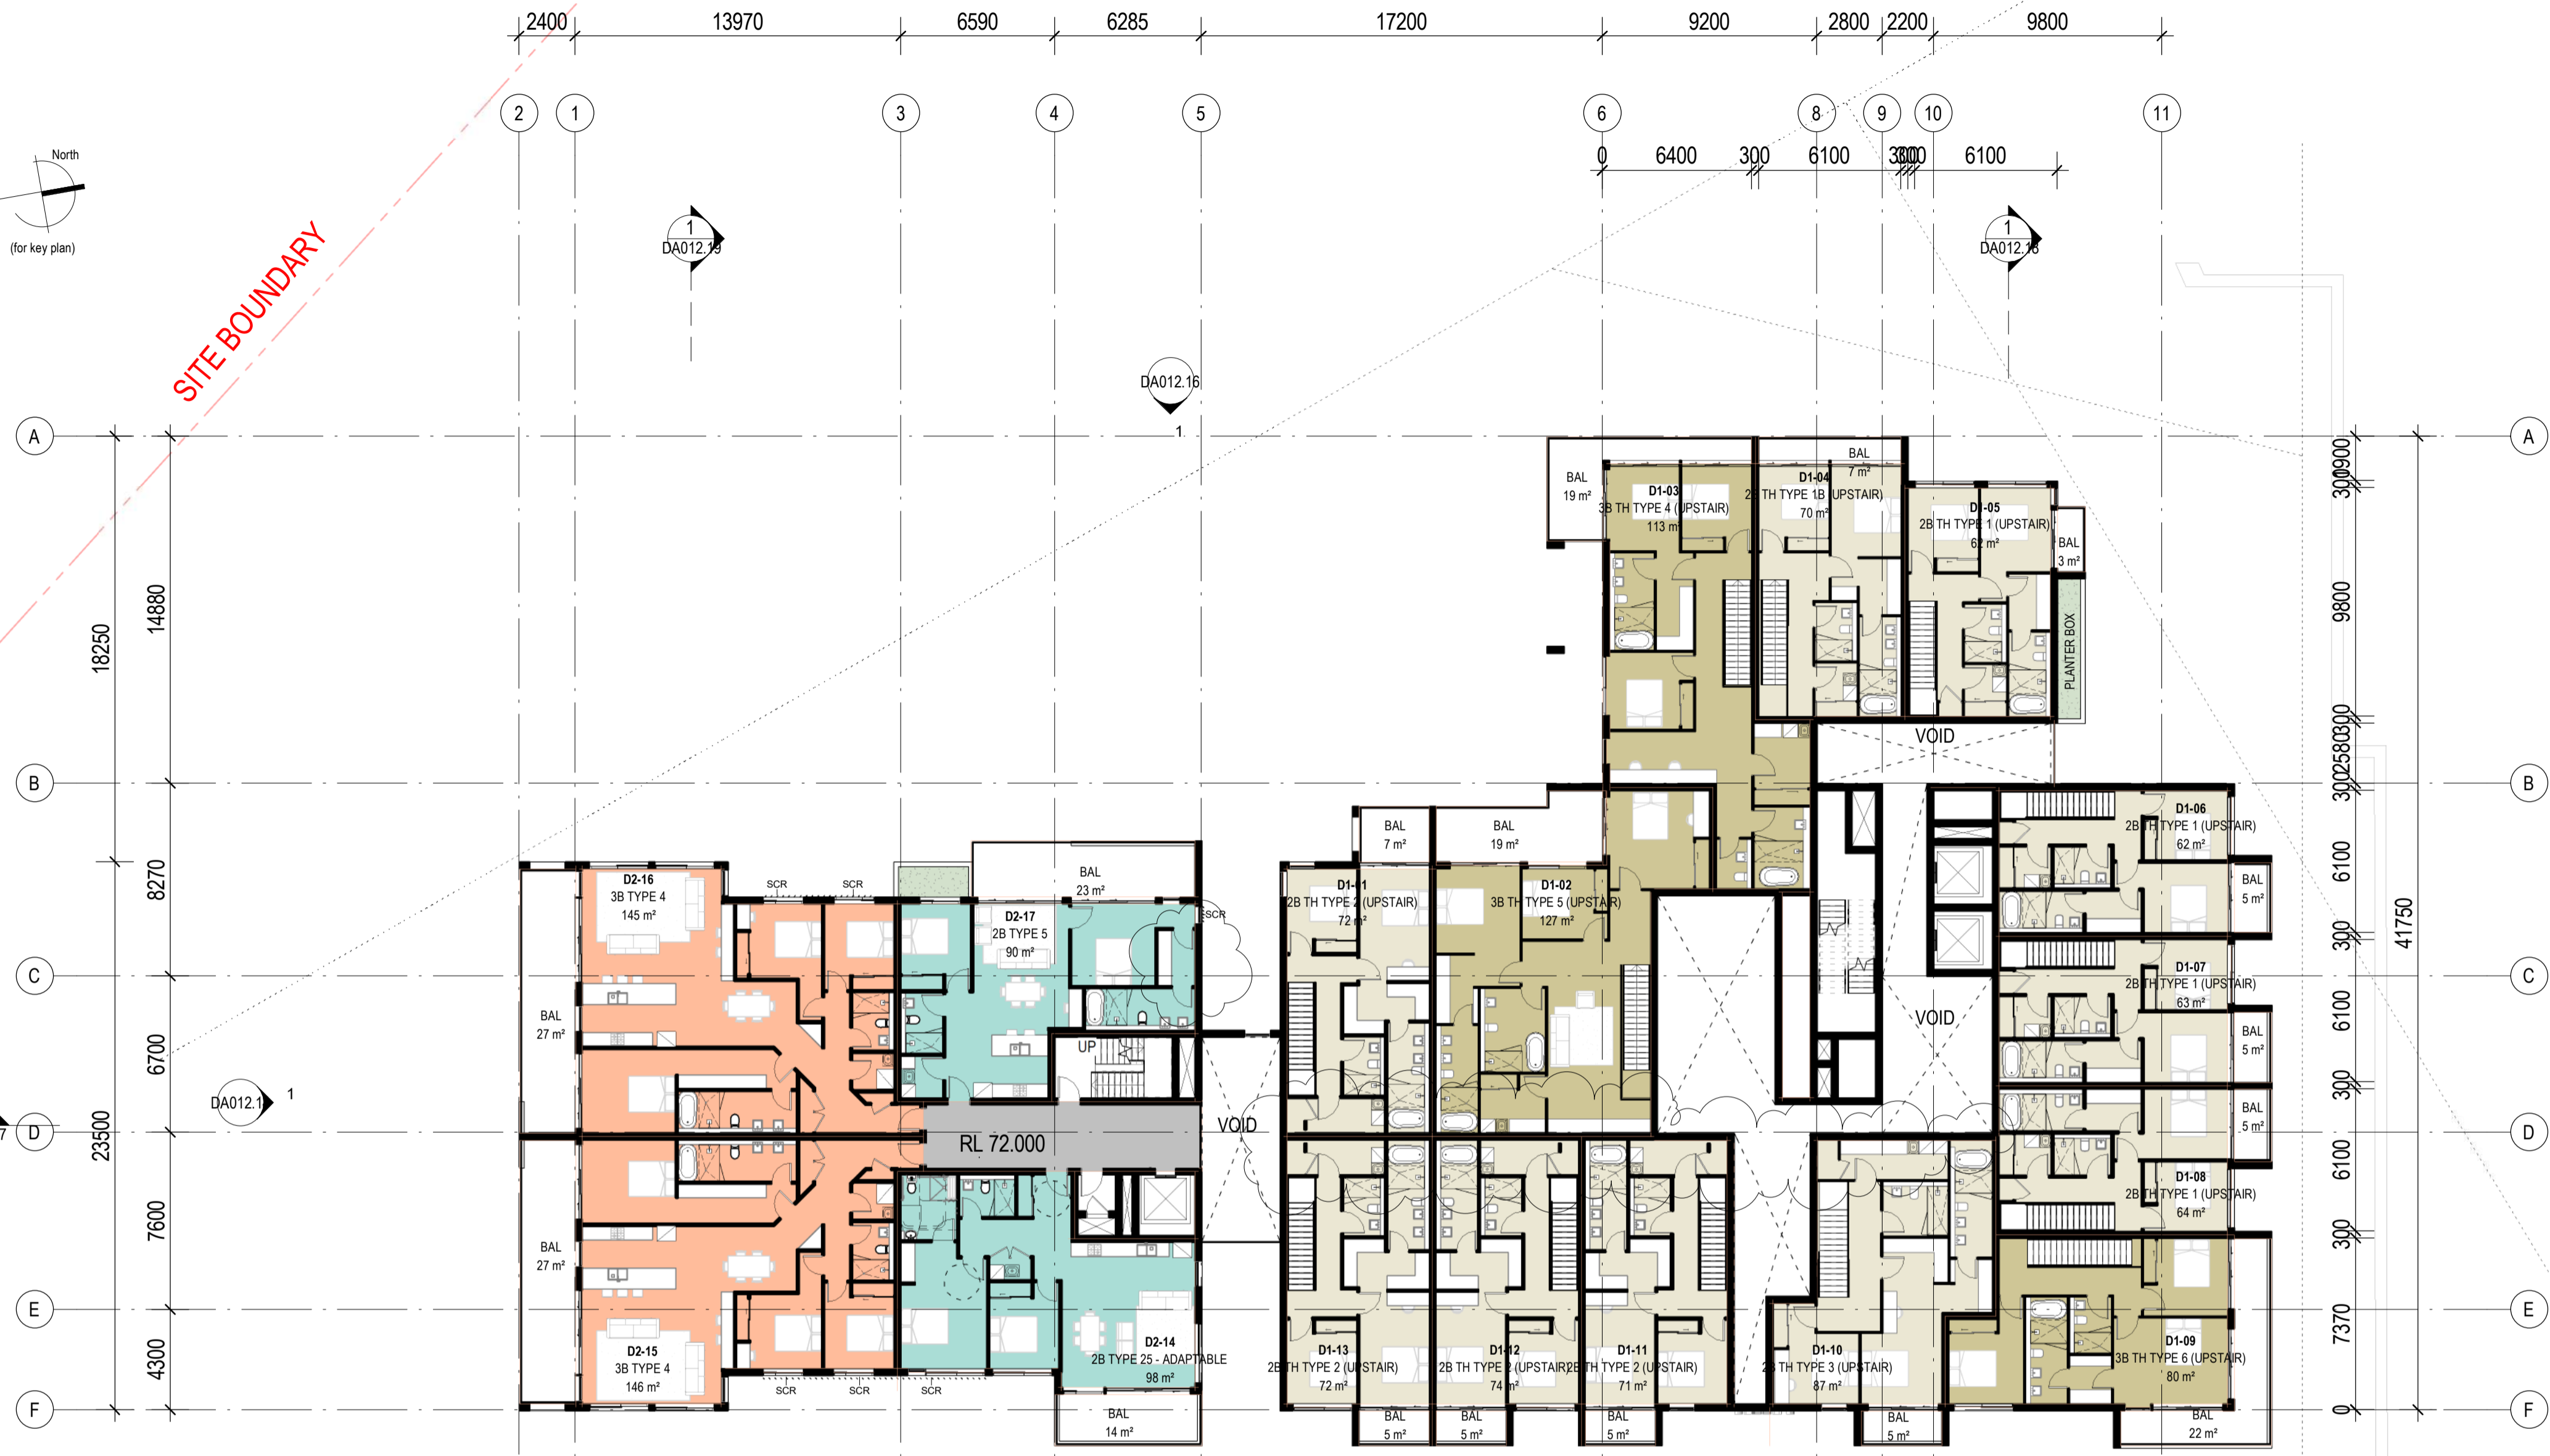


- SCR SELECTED PRIVACY SCREENING
- [Color swatches: light green, light blue, light orange, light grey] = GFA CALCULATED AREAS
- [Color swatches: light yellow, light pink, light purple] = EXCLUDED FROM GFA CALCULATIONS

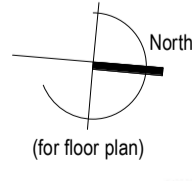

Rev.	Description	Date	Chk	Drw
11	RTS RESUBMISSION	27.05.21	JS	PL
10	SSD DA RESUBMISSION	19.03.21	JS	PL
9	Block D Concept	25.11.20	JS	SC
8	SSD DA RESUBMISSION	19.10.20	JS	PL
7	SSD DA RESUBMISSION	25.08.20	JS	PL
6	RESPONSE TO DEPARTMENT	17.07.20	JS	PL, SC
5	DA RESUBMISSION (PRELIM)	30.06.20	JS	PL, SC
4	SSD DA SUBMISSION	20.02.20	JS	PL, SC
3	SSD DA SUBMISSION (Draft)	05.02.20	JS	PL, SC

ADG architects

Suite 3.04, Level 3, 107-109 Marm St, Gosford NSW 2250
 Postal Address P.O. BOX 457 Gosford NSW 2250
 ph: 02 4312 5110 fax: 02 4312 3113
 e: info@adgarchitects.com.au

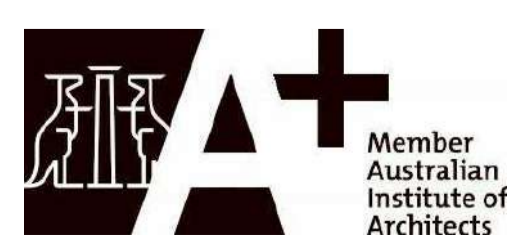

Client
JWD DEVELOPMENTS PTY LTD

Title **BLOCK D - LEVEL 2 FLOOR PLAN**

Project **BLOCK D 87 - 89 JOHN WHITEWAY DRIVE**

Location **87 - 89 JOHN WHITEWAY DRIVE GOSFORD NSW**



Do not scale drawings. Use figured dimensions only. Check and verify levels and dimensions on site prior to commencement of any work, the fabrication of shop drawings or the fabrication of components.

This drawing is the copyright of ADG Architects and is protected under the Copyright Act 1968. It may not be altered, reproduced or transmitted in any form or by any means without the express permission of ADG Architects.

SSD DA SUBMISSION
 NOT TO BE USED DURING CONSTRUCTION




Project Number	Drawing Number	Rev
19002	DA012.2	11
Coordinator : Approver	Checked : Checker	
Scale: As indicated @ A1	Date Printed: 28/05/2021 2:54:04 PM	
File Name:		

Printed From: C:\Users\paul.l@adg.com.au\Documents\Block D Central File_garner\BANK\NT

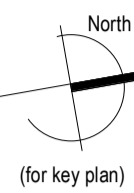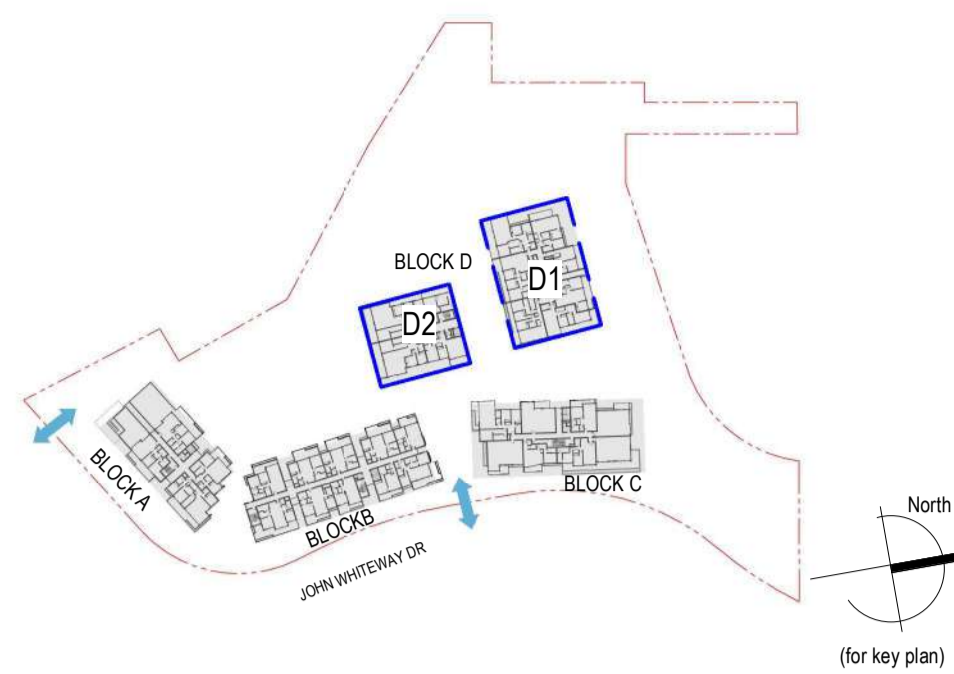


SITE BOUNDARY

SITE BOUNDARY

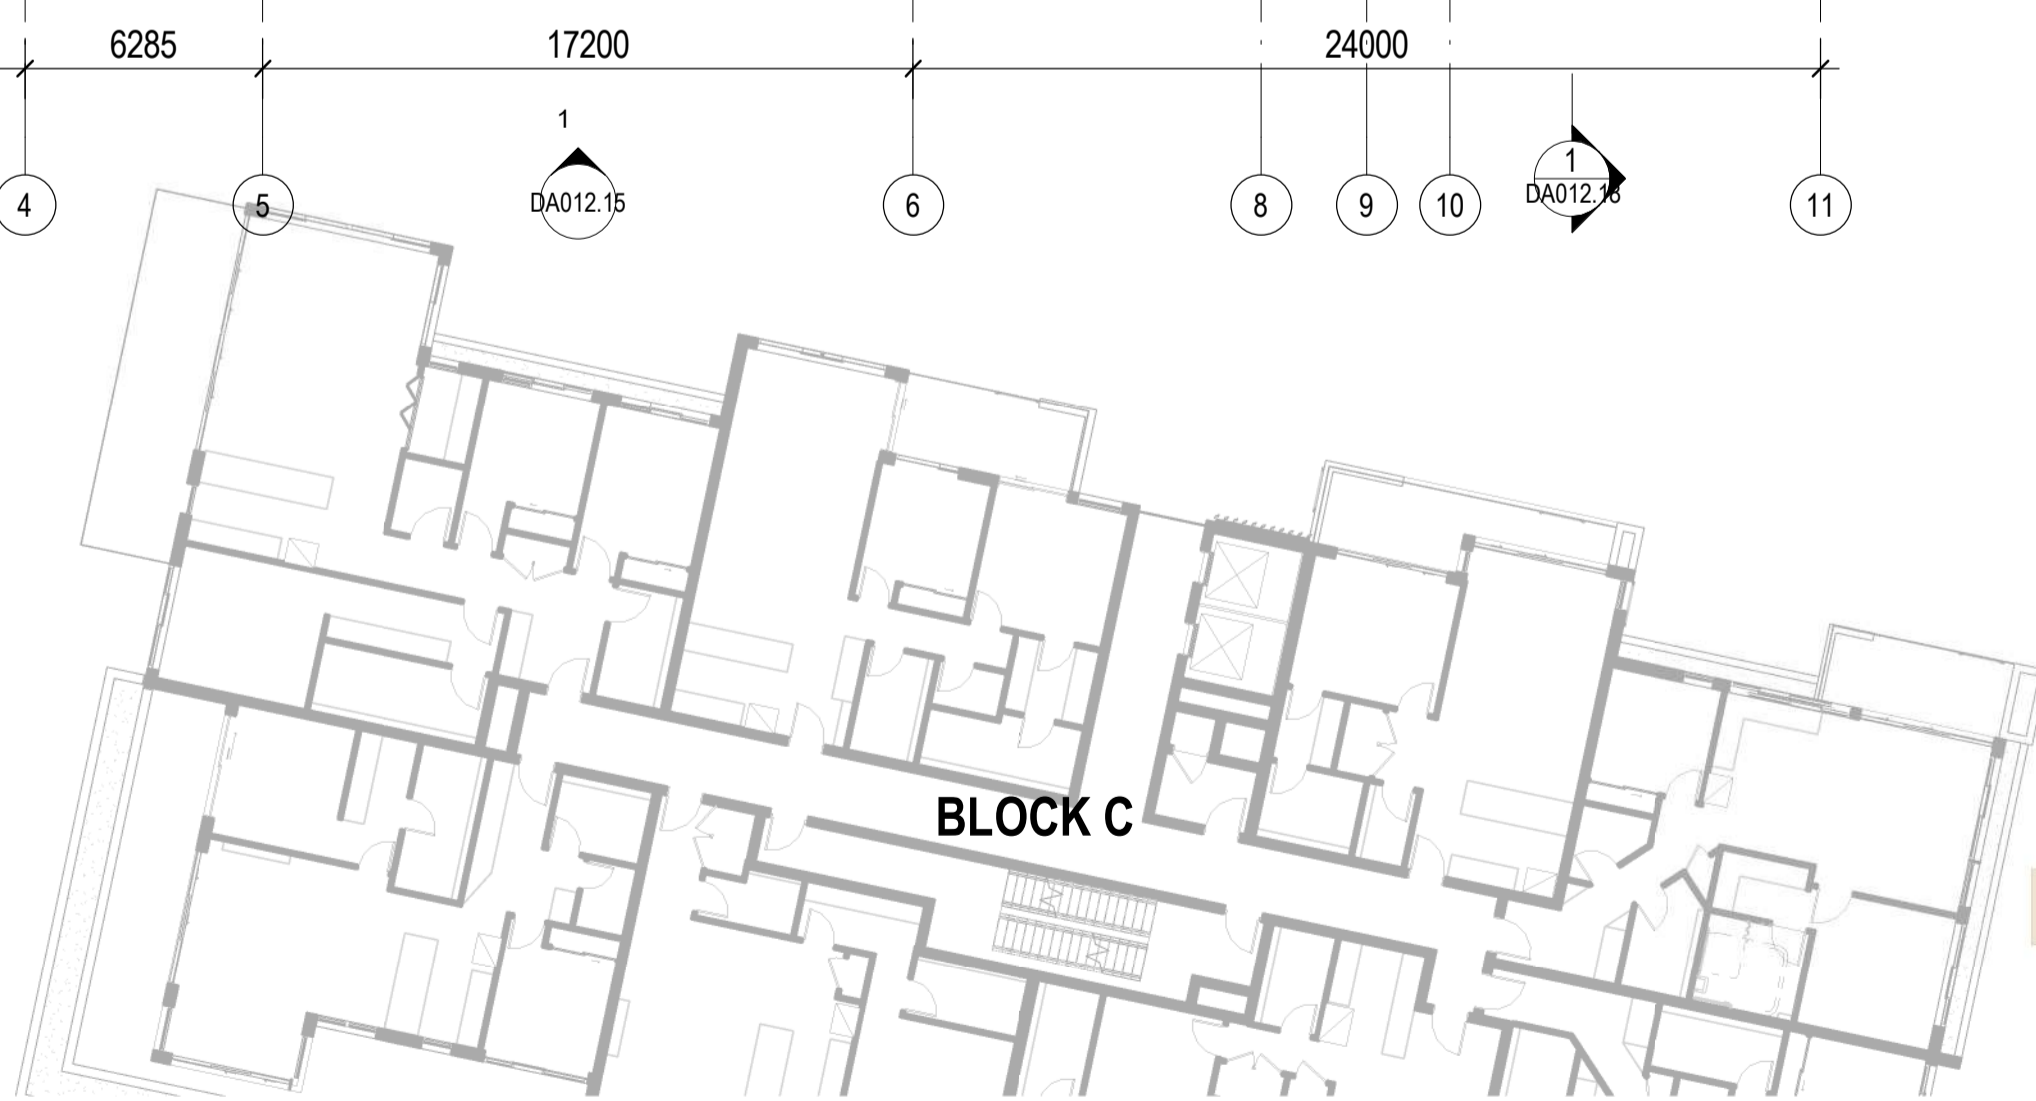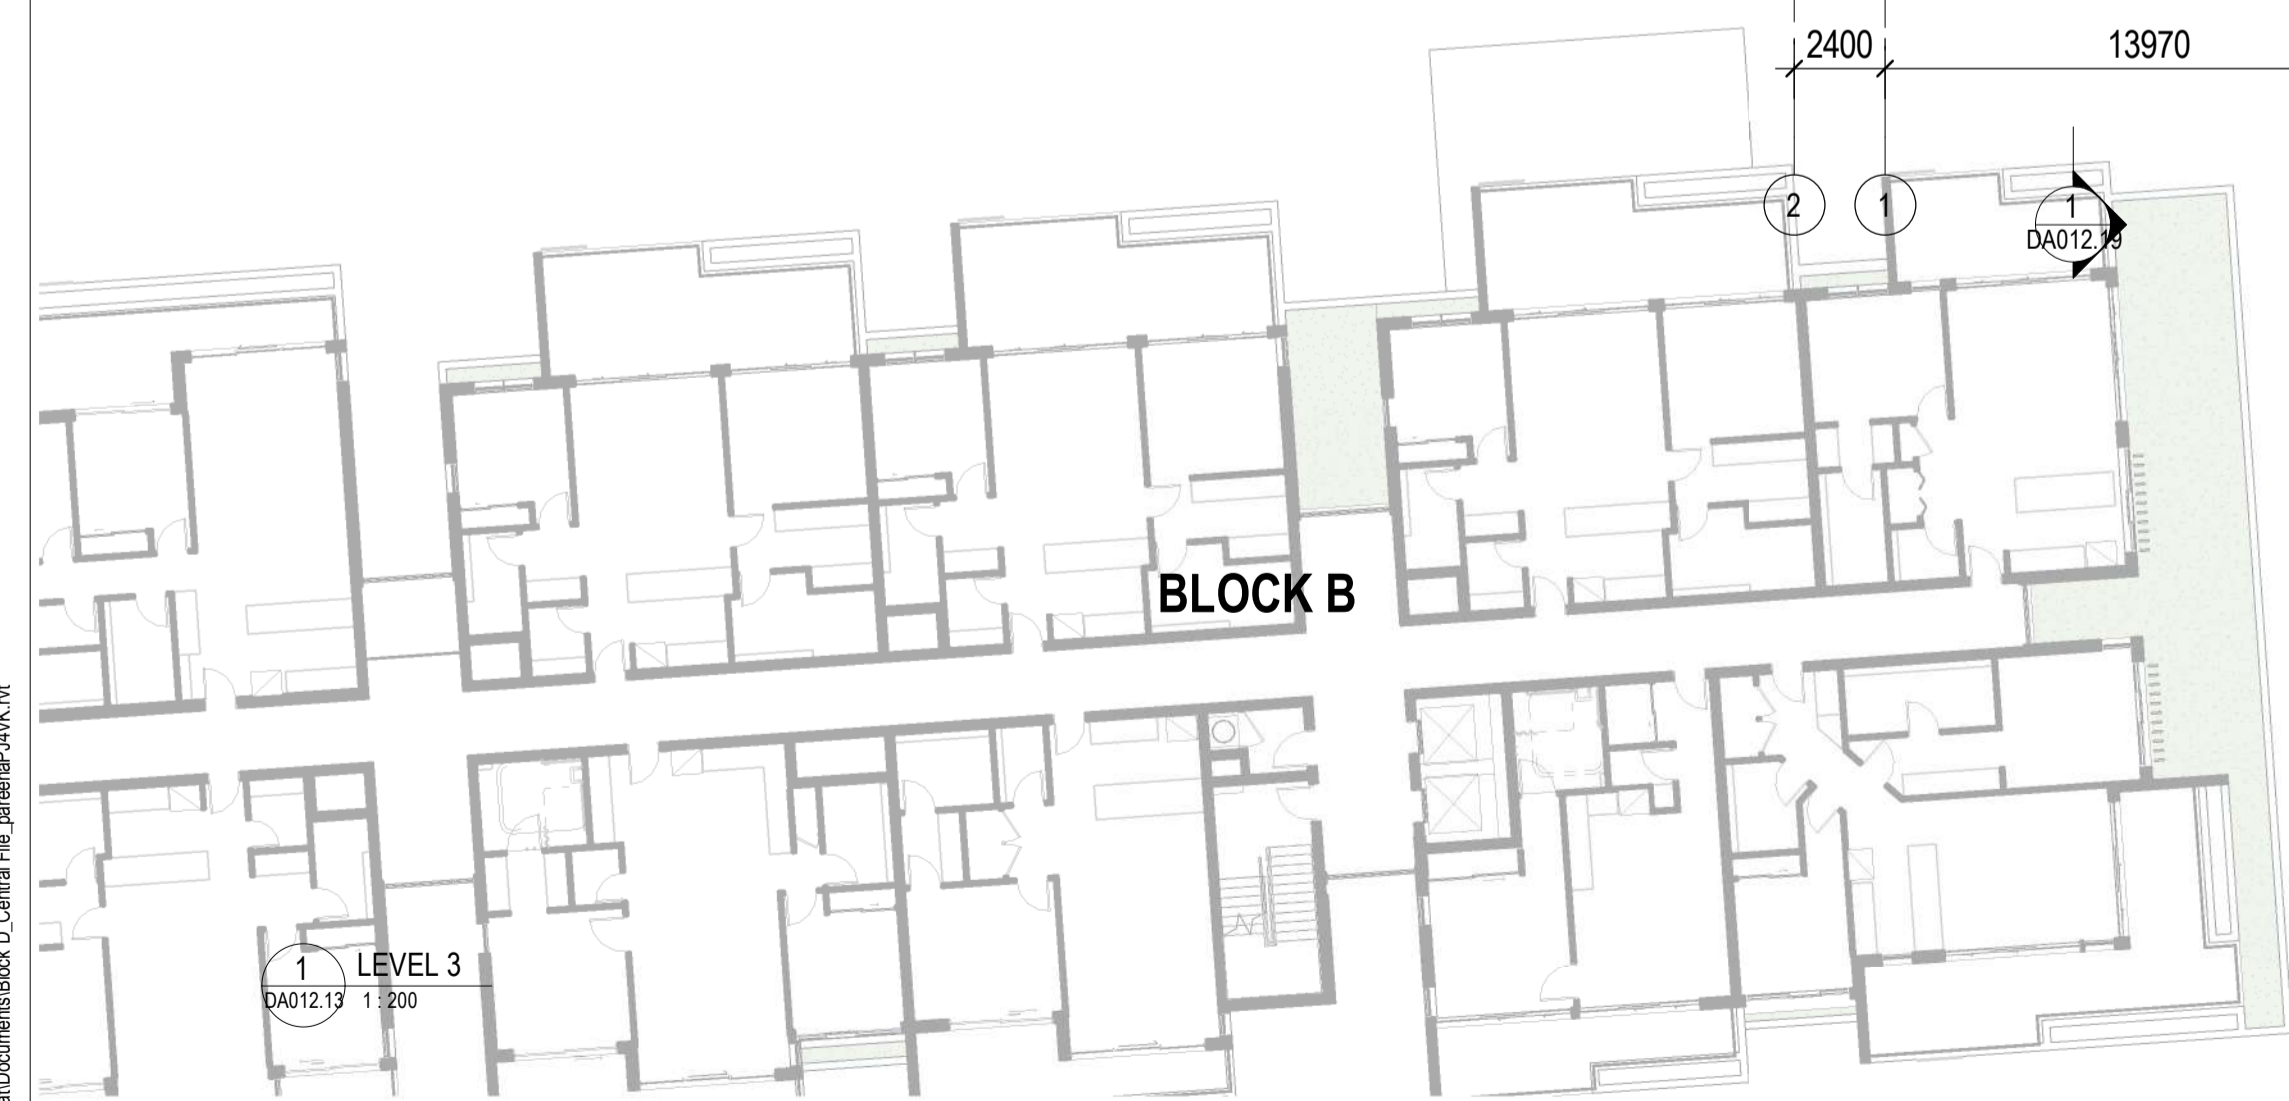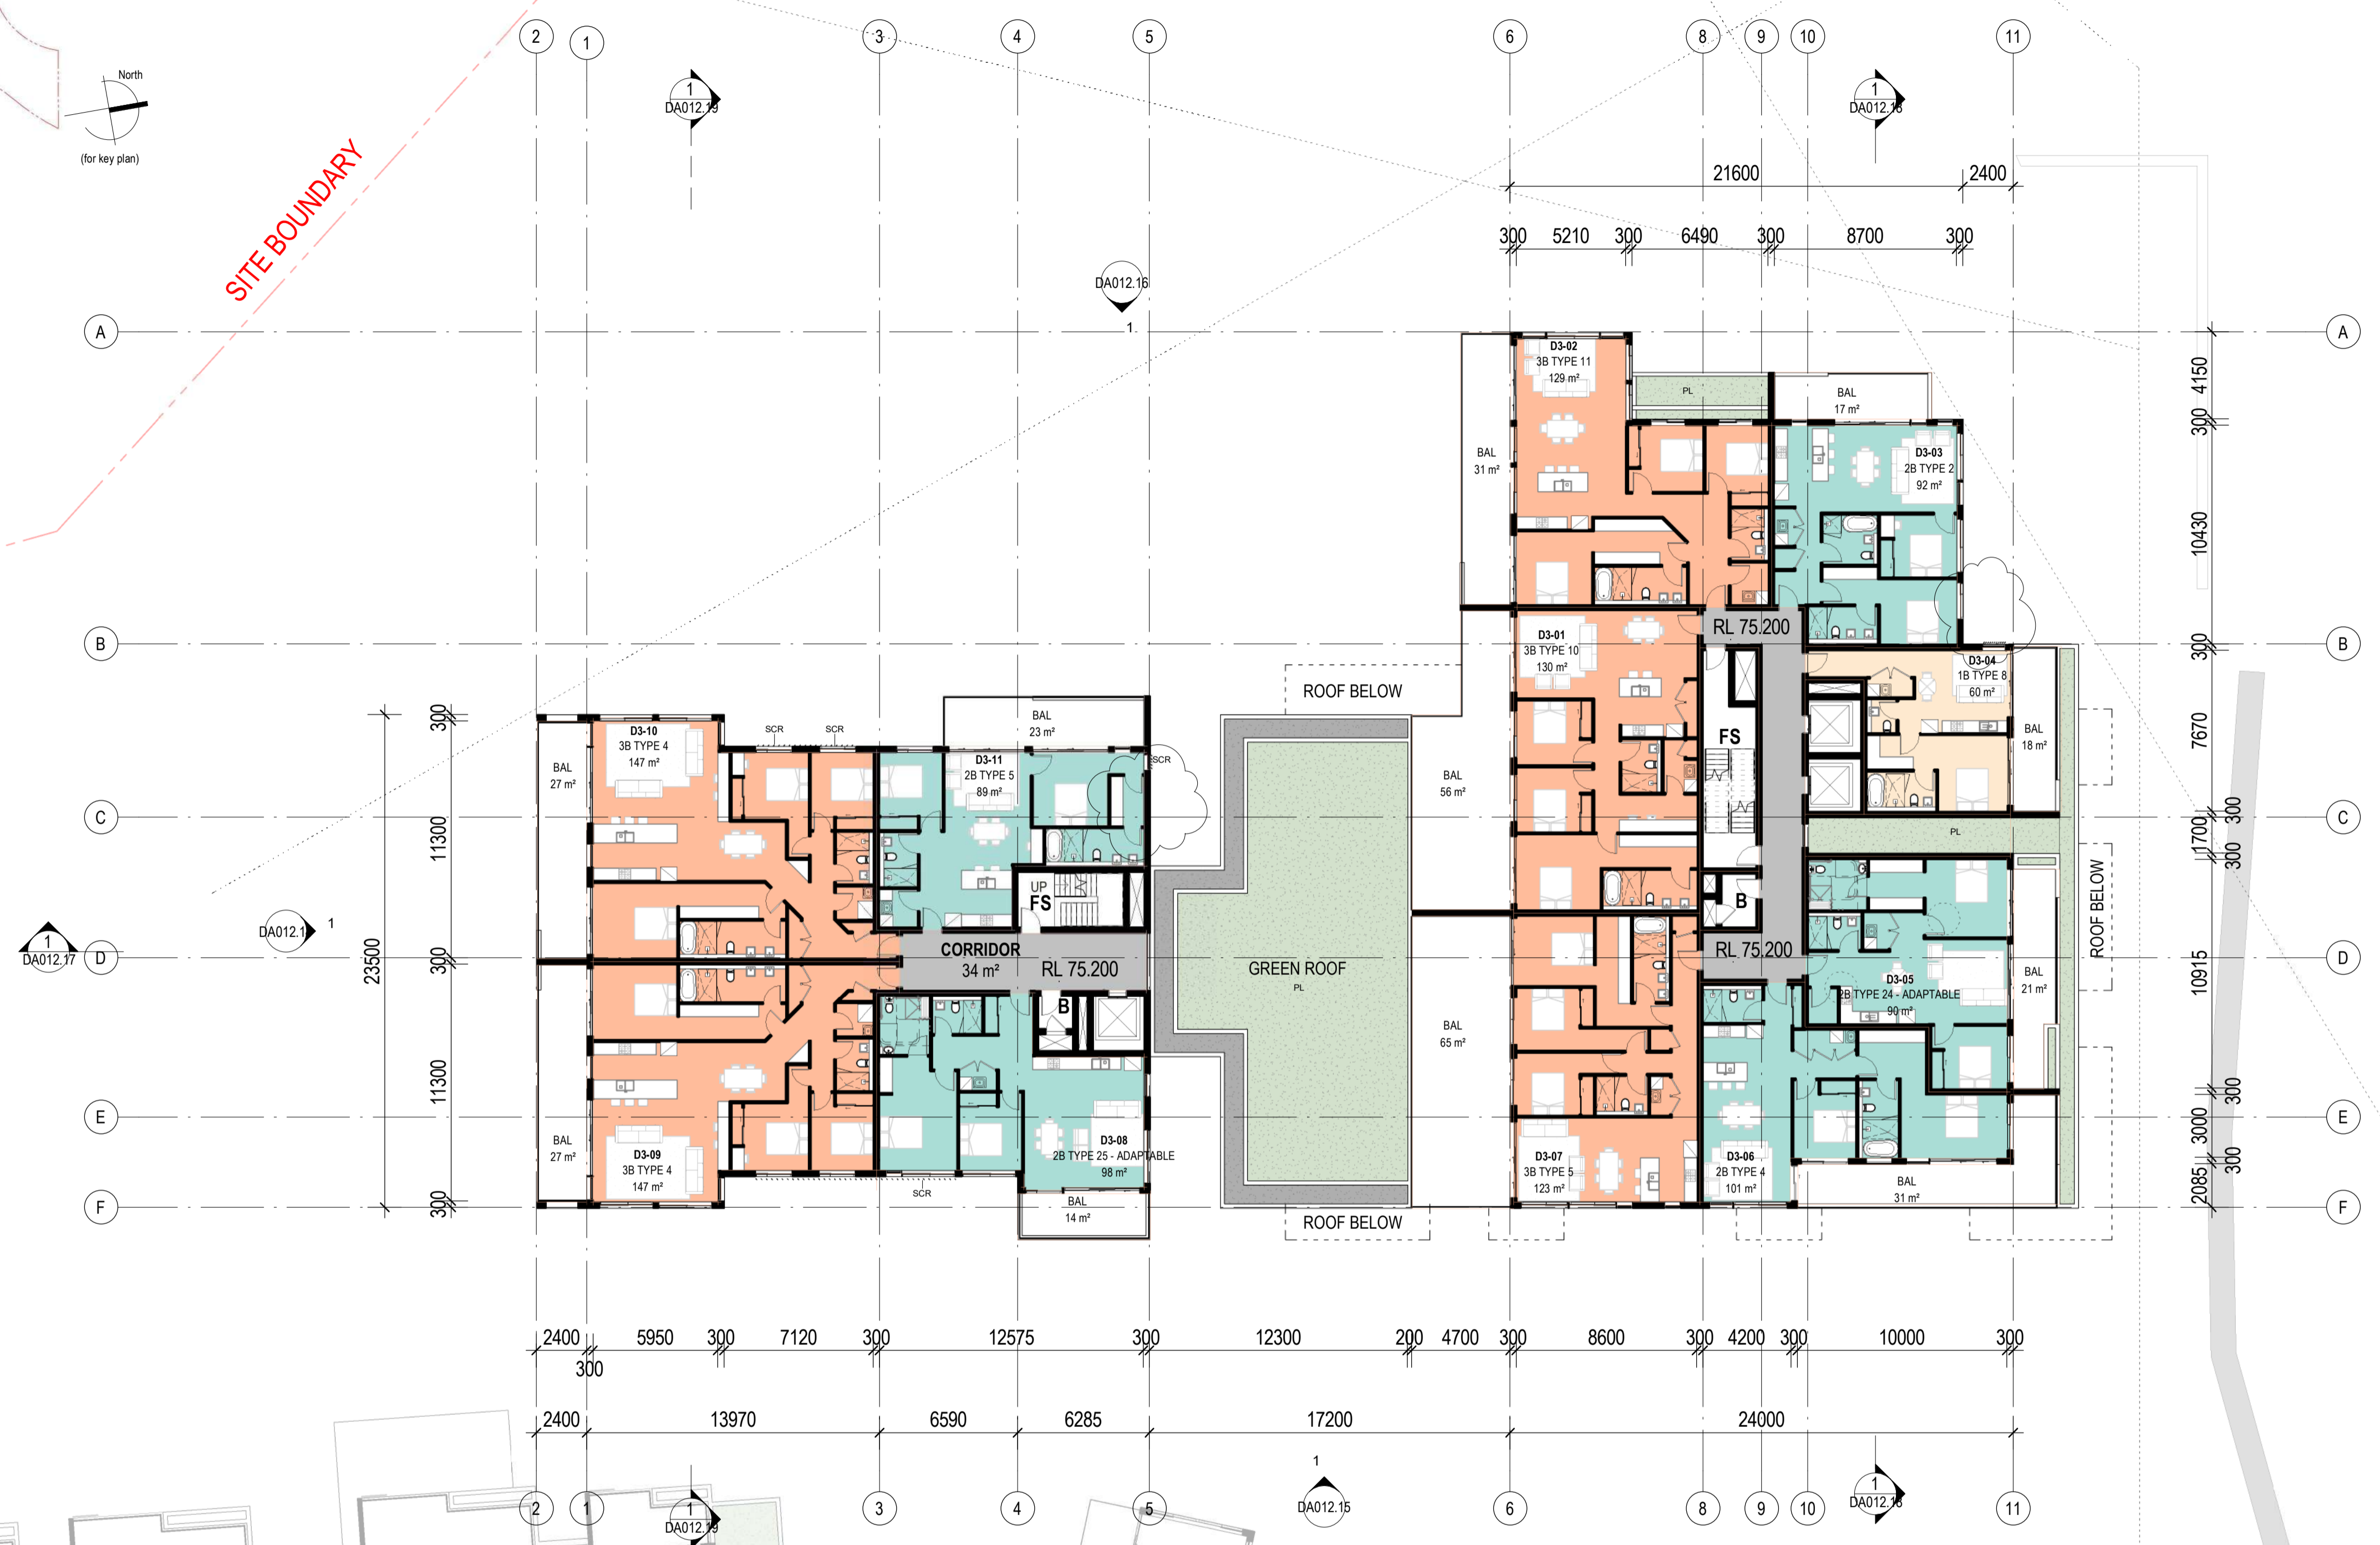

PL	PLANTER BOX
SCR	SELECTED PRIVACY SCREENING

= GFA CALCULATED AREAS
 = EXCLUDED FROM GFA CALCULATIONS

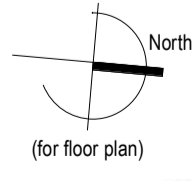

Rev.	Description	Date	Chk	Drw
12	RTS RESUBMISSION	27.05.21	JS	PL
11	SSD DA RESUBMISSION	19.03.21	JS	PL
10	Block D Concept	25.11.20	JS	SC
9	SSD DA RESUBMISSION	19.10.20	JS	PL
8	SSD DA RESUBMISSION	25.08.20	JS	PL
7	RESPONSE TO DEPARTMENT	17.07.20	JS	PL, SC
6	DA RESUBMISSION (PRELIM2)	10.07.20	JS	PL, SC
5	DA RESUBMISSION (PRELIM)	30.06.20	JS	PL, SC
4	SSD DA SUBMISSION	20.02.20	JS	PL, SC

ADG architects

Suite 3.04, Level 3, 107-109 Marm St, Gosford NSW 2250
 Postal Address: P.O. BOX 457 Gosford NSW 2250
 ph: 02 4312 5110 fax: 02 4312 3113
 e: info@adgarchitects.com.au



Client
JWD DEVELOPMENTS PTY LTD

Title
BLOCK D - LEVEL 3 FLOOR PLAN

Project
BLOCK D 87 - 89 JOHN WHITEWAY DRIVE

Location
87 - 89 JOHN WHITEWAY DRIVE GOSFORD NSW


Do not scale drawings. Use figured dimensions only. Check and verify levels and dimensions on site prior to commencement of any work, the fabrication of shop drawings or the fabrication of components.

This drawing is the copyright of ADG Architects and is protected under the Copyright Act 1968. It may not be altered, reproduced or transmitted in any form or by any means without the express permission of ADG Architects.

SSD DA SUBMISSION
 NOT TO BE USED DURING CONSTRUCTION


Project Number	Drawing Number	Rev
19002	DA012.3	12
Coordinator : Approver	Checked : Checker	
Scale: As indicated @ A1	Date Printed: 28/05/2021 2:54:42 PM	
File Name:		

Printed From: C:\Users\Personal\Documents\Block D Central File_gosford\BANK\NT

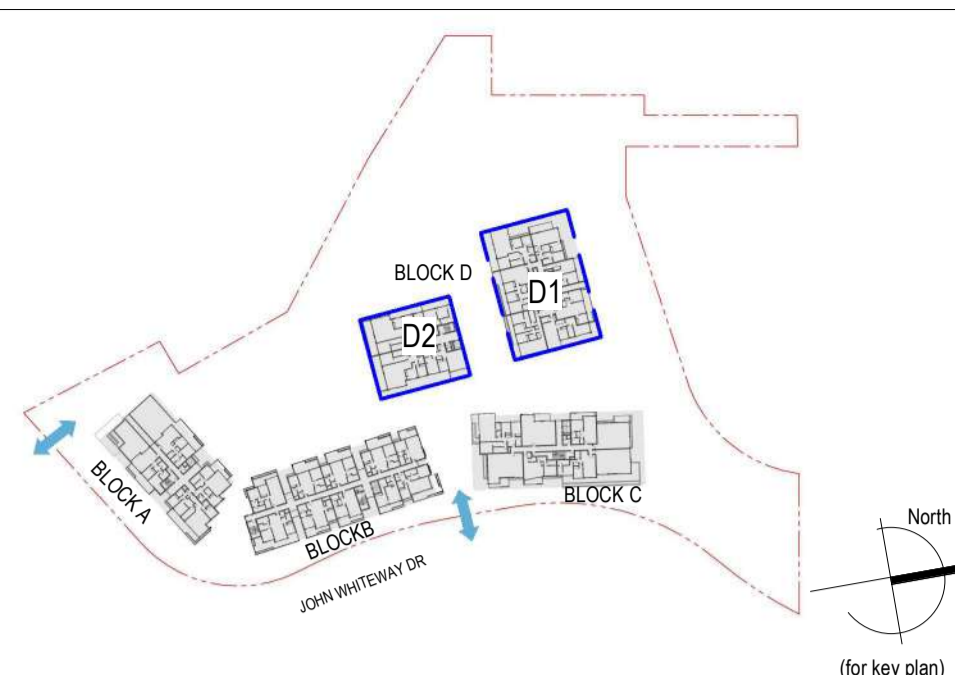

SITE BOUNDARY

SITE BOUNDARY

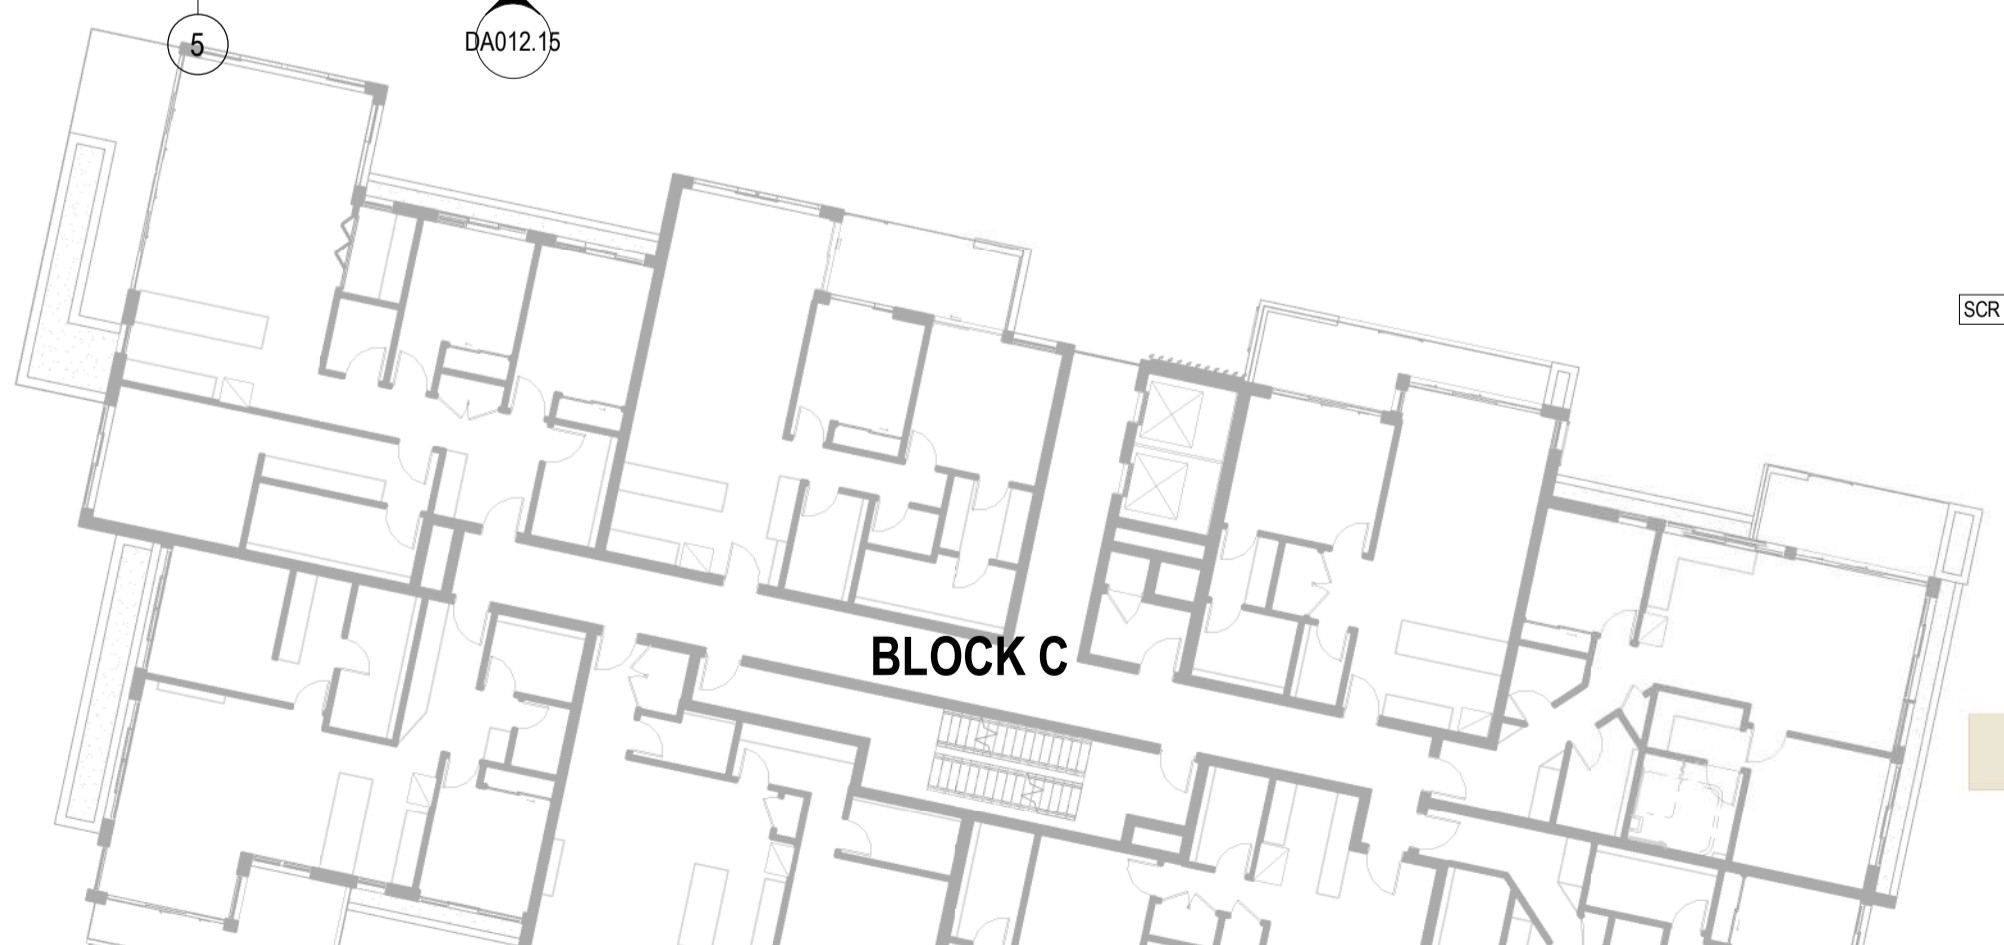

SCR SELECTED PRIVACY SCREENING

Legend for GFA Calculated Areas and Excluded from GFA Calculations.

- Orange, Teal, and Grey boxes = GFA CALCULATED AREAS
- White box = EXCLUDED FROM GFA CALCULATIONS

Rev.	Description	Date	Chk	Drw
12	RTS RESUBMISSION	27.05.21	JS	PL
11	SSD DA RESUBMISSION	19.03.21	JS	PL
10	Block D Concept	25.11.20	JS	SC
9	SSD DA RESUBMISSION	19.10.20	JS	PL
8	SSD DA RESUBMISSION	25.08.20	JS	PL
7	RESPONSE TO DEPARTMENT	17.07.20	JS	PL, SC
6	DA RESUBMISSION (PRELIM2)	10.07.20	JS	PL, SC
5	DA RESUBMISSION (PRELIM)	30.06.20	JS	PL, SC
4	SSD DA SUBMISSION	20.02.20	JS	PL, SC

ADG architects

Suite 3.04, Level 3, 107-109 Marm St, Gosford NSW 2250
 Postal Address: P.O. BOX 457 Gosford NSW 2250
 ph: 02 4312 5110 fax: 02 4312 3113
 e: info@adgarchitects.com.au



Client
 JWD DEVELOPMENTS PTY LTD

Title
 BLOCK D - LEVEL 4 FLOOR PLAN

Project
 BLOCK D 87 - 89 JOHN WHITEWAY DRIVE

Location
 87 - 89 JOHN WHITEWAY DRIVE GOSFORD NSW


Do not scale drawings. Use figured dimensions only. Check and verify levels and dimensions on site prior to commencement of any work, the fabrication of shop drawings or the fabrication of components.

This drawing is the copyright of ADG Architects and is protected under the Copyright Act 1968. It may not be altered, reproduced or transmitted in any form or by any means without the express permission of ADG Architects.

SSD DA SUBMISSION
 NOT TO BE USED DURING CONSTRUCTION



Project Number	Drawing Number	Rev
19002	DA012.4	12
Coordinator: Approver	Checked: Checker	
Scale: As indicated @ A1	Date Printed: 28/05/2021 2:55:22 PM	
File Name:		

Printed From: C:\Users\Personal\Documents\Block D Central File\general\BANK\NT

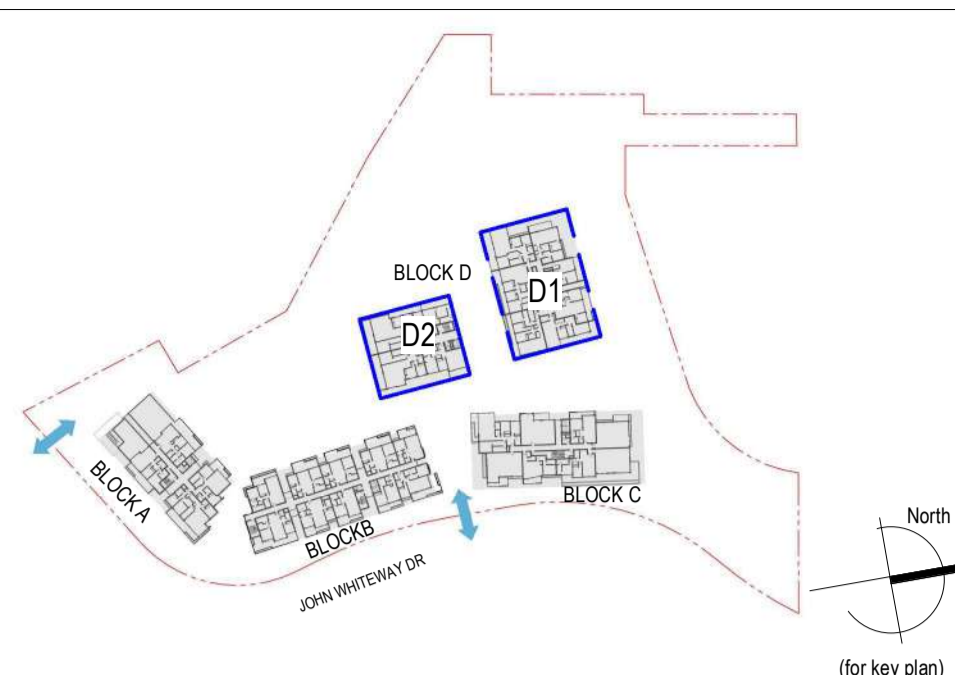

SITE BOUNDARY

SITE BOUNDARY

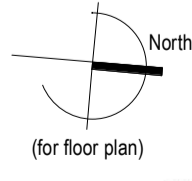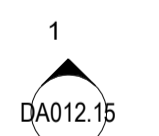

Printed From: C:\Users\Personal\Documents\Block D Central File_garweg\BANK\K12

Rev.	Description	Date	Chk	Drw
12	RTS RESUBMISSION	27.05.21	JS	PL
11	SSD DA RESUBMISSION	19.03.21	JS	PL
10	Block D Concept	25.11.20	JS	SC
9	SSD DA RESUBMISSION	19.10.20	JS	PL
8	SSD DA RESUBMISSION	25.08.20	JS	PL
7	RESPONSE TO DEPARTMENT	17.07.20	JS	PL,SC
6	DA RESUBMISSION (PRELIM2)	10.07.20	JS	PL,SC
5	DA RESUBMISSION (PRELIM)	30.06.20	JS	PL,SC
4	SSD DA SUBMISSION	20.02.20	JS	PL,SC

ADG architects

Suite 3.04, Level 3, 107-109 Marm St, Gosford NSW 2250
 Postal Address: P.O. BOX 457 Gosford NSW 2250
 ph: 02 4312 5110 fax: 02 4312 3113
 e: info@adgarchitects.com.au







Client
JWD DEVELOPMENTS PTY LTD

Title **BLOCK D - LEVEL 6 FLOOR PLAN**
 Project **BLOCK D 87 - 89 JOHN WHITEWAY DRIVE**
 Location **87 - 89 JOHN WHITEWAY DRIVE GOSFORD NSW**

Legend:
 [Color swatches] = GFA CALCULATED AREAS
 [Color swatches] = EXCLUDED FROM GFA CALCULATIONS

Do not scale drawings. Use figured dimensions only. Check and verify levels and dimensions on site prior to commencement of any work, the fabrication of shop drawings or the fabrication of components.
 This drawing is the copyright of ADG Architects and is protected under the Copyright Act 1968. It may not be altered, reproduced or transmitted in any form or by any means without the express permission of ADG Architects.
SSD DA SUBMISSION
 NOT TO BE USED DURING CONSTRUCTION

Project Number	Drawing Number	Rev
19002	DA012.6	12
Coordinator: Approver	Checked: Checker	
Scale: As indicated @ A1	Date Printed: 28/05/2021 2:56:44 PM	
File Name:		

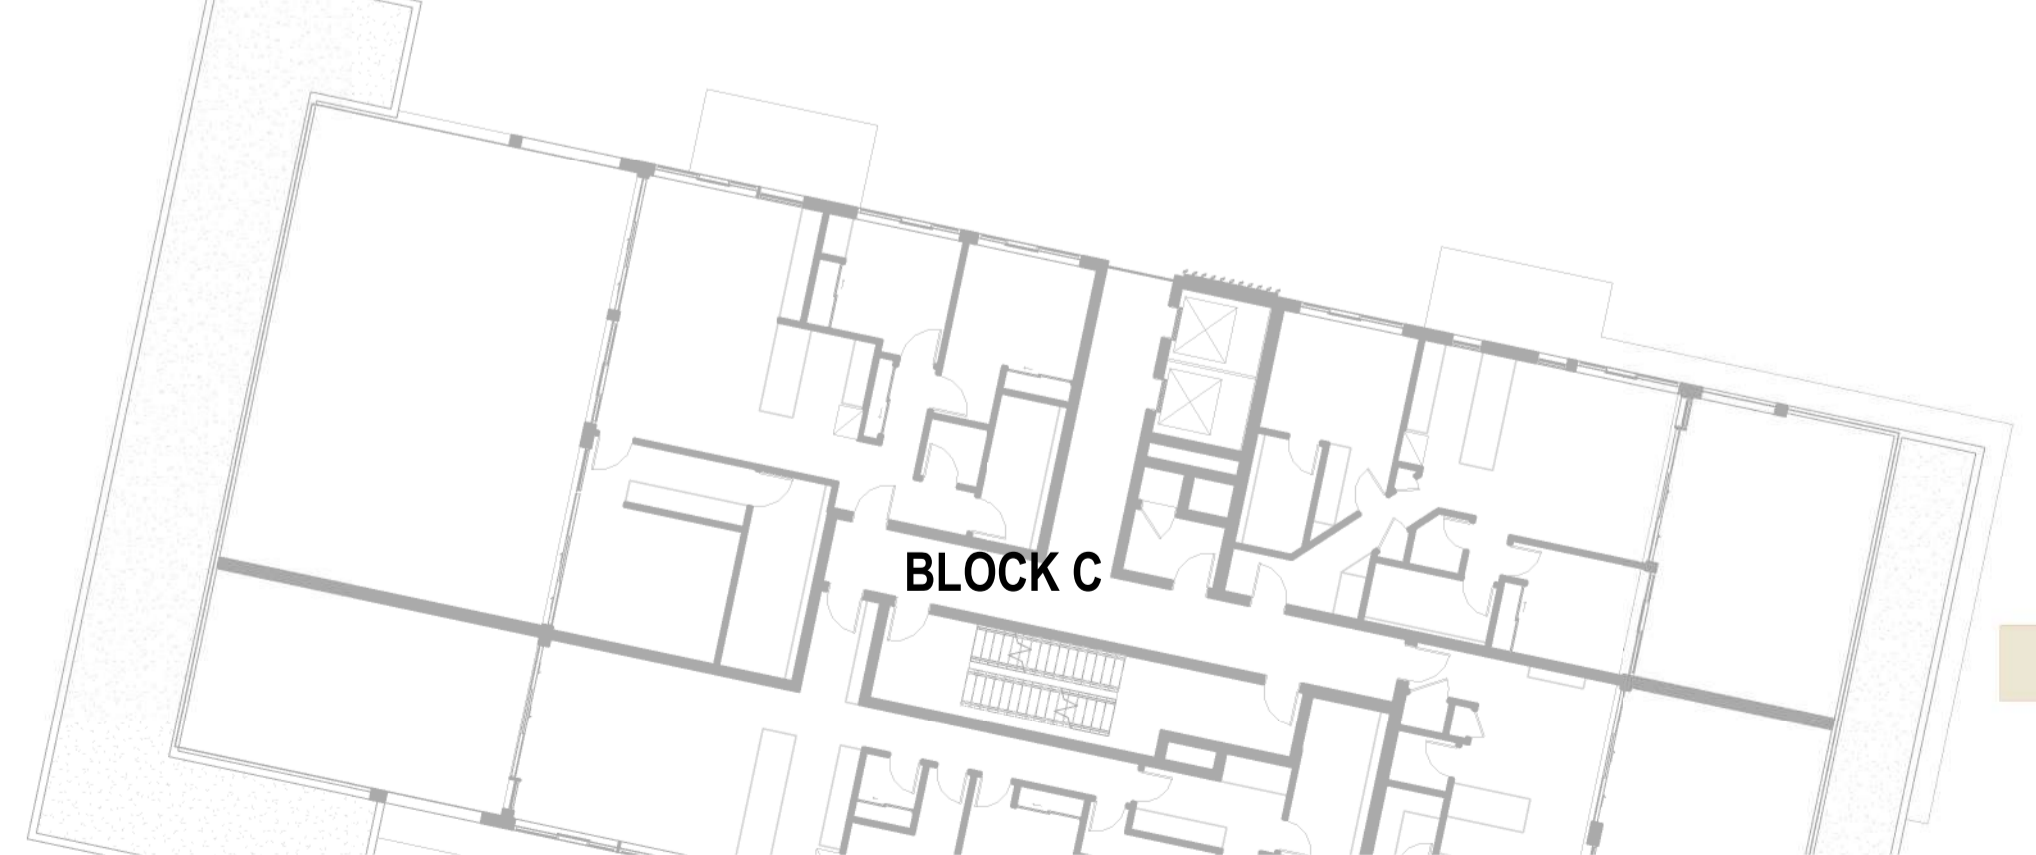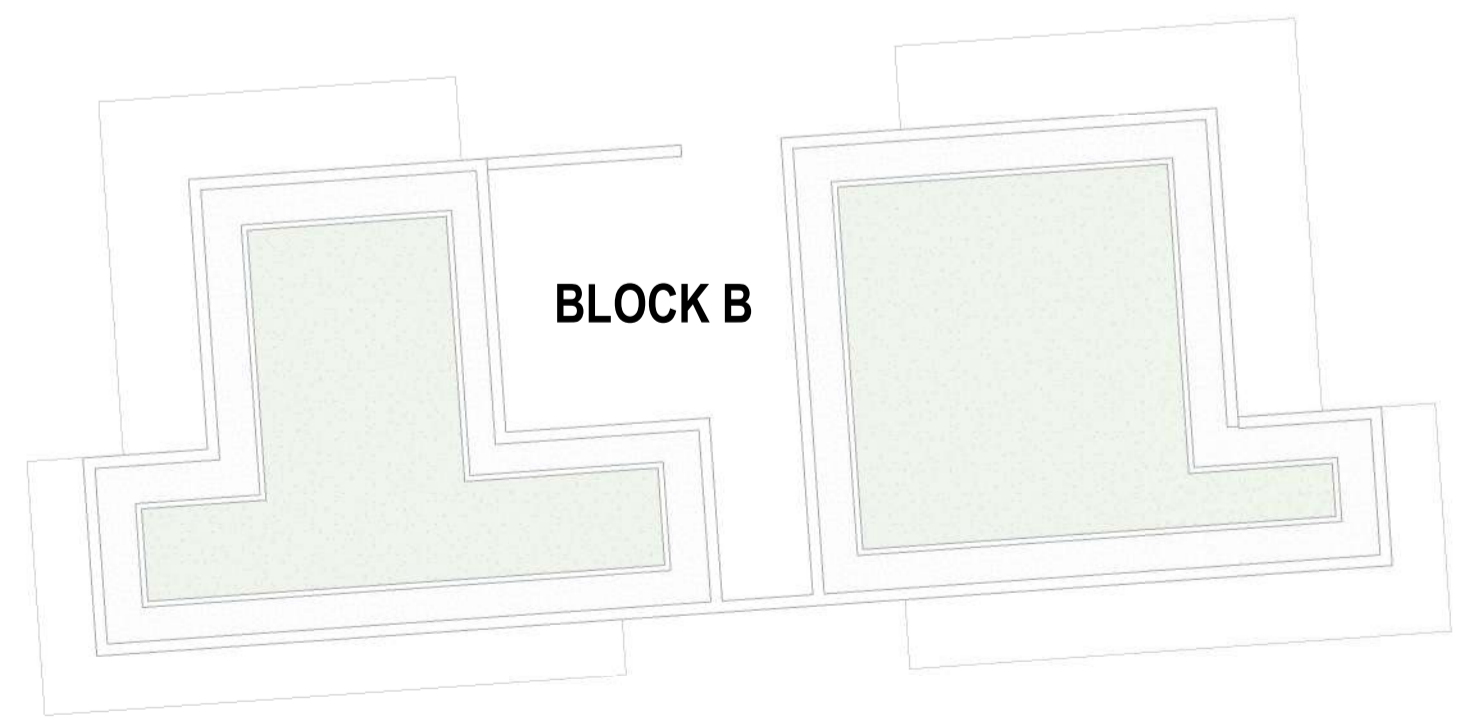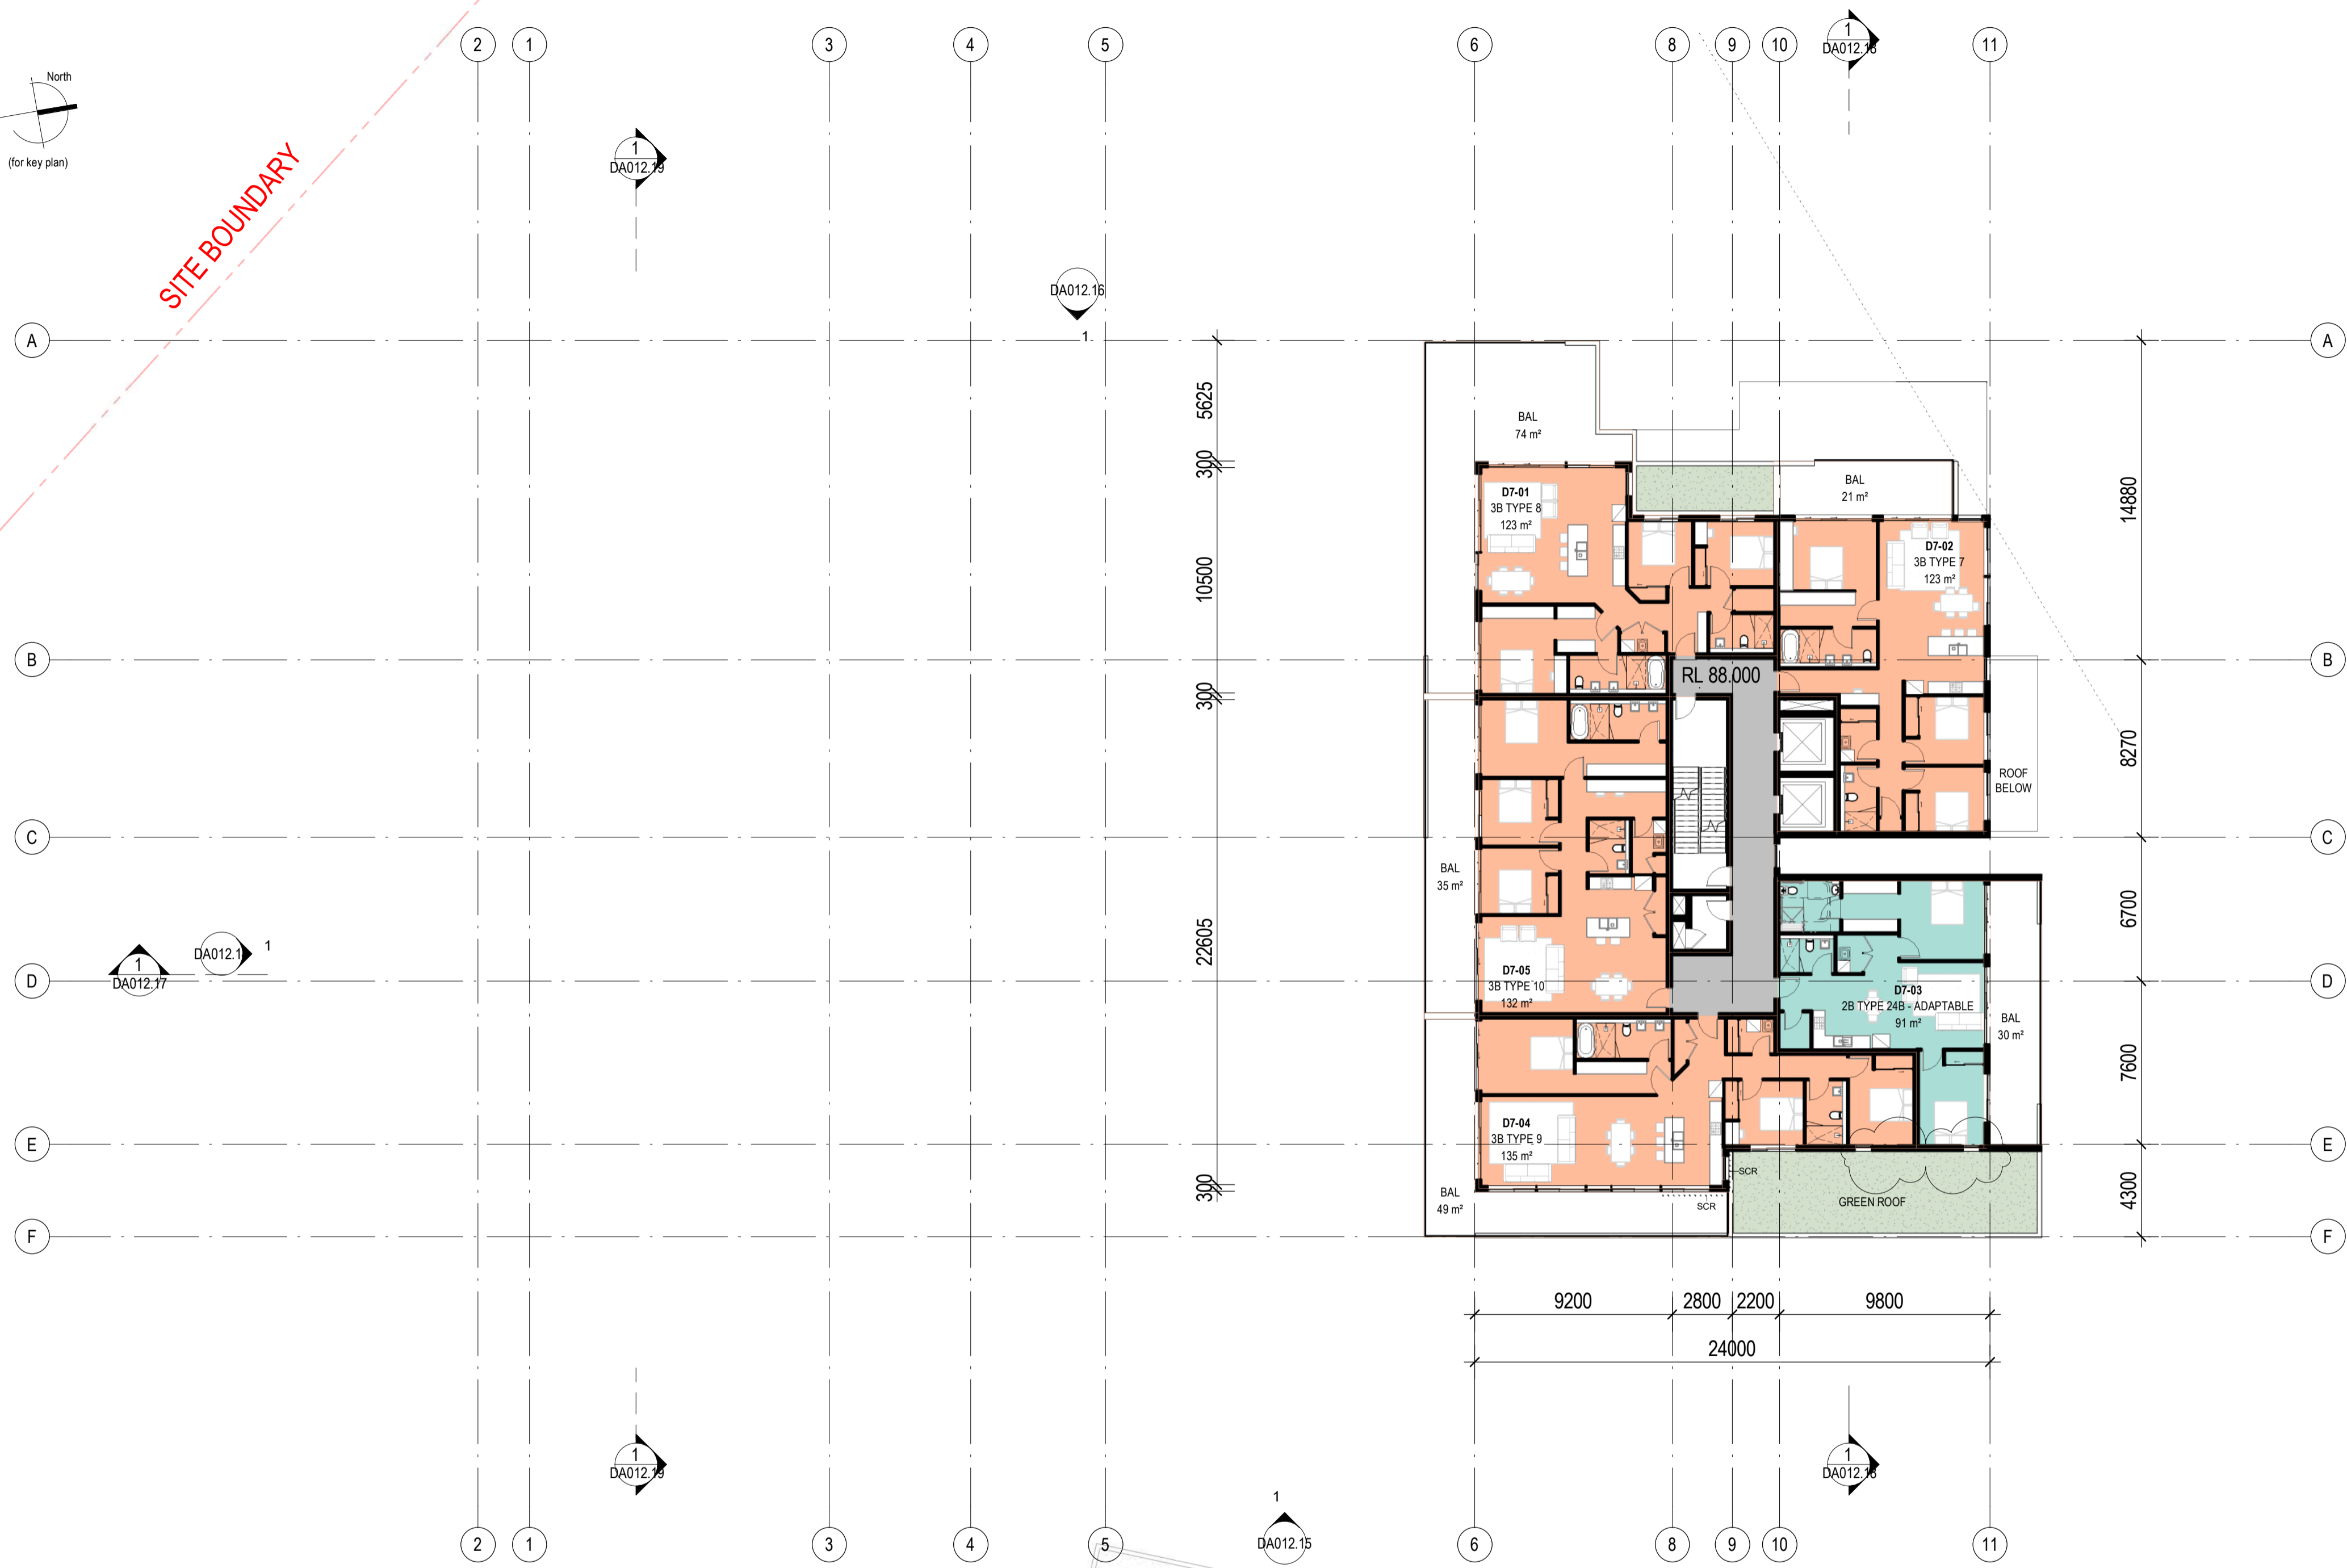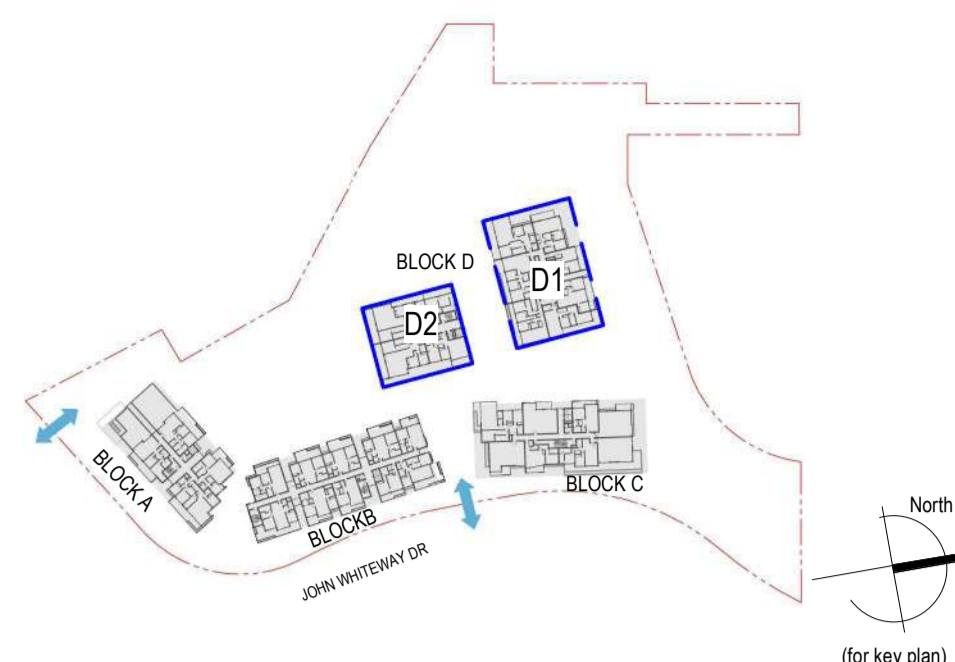

1 LEVEL 7
DA012.13 1:200

Legend for GFA Calculated Areas and Excluded Areas.

- Orange, Green, and Grey boxes = GFA CALCULATED AREAS
- White box = EXCLUDED FROM GFA CALCULATIONS

Rev.	Description	Date	Chk	Drw
2	RTS RESUBMISSION	27.05.21	JS	PL
1	SSD DA RESUBMISSION	19.03.21	JS	PL

ADGarchitects

Suite 3.04, Level 3, 107-109 Marm St, Gosford NSW 2250
 Postal Address P.O. BOX 457 Gosford NSW 2250
 ph. 02 4312 5110 fax. 02 4312 3113
 e info@adgarchitects.com.au



Client
JWD DEVELOPMENTS PTY LTD

Title
BLOCK D - LEVEL 7 FLOOR PLAN

Project
BLOCK D 87 - 89 JOHN WHITEWAY DRIVE

Location
87 - 89 JOHN WHITEWAY DRIVE GOSFORD NSW





Do not scale drawings. Use figured dimensions only. Check and verify levels and dimensions on site prior to commencement of any work, the fabrication of shop drawings or the fabrication of components.

This drawing is the copyright of ADG Architects and is protected under the Copyright Act 1968. It may not be altered, reproduced or transmitted in any form or by any means without the express permission of ADG Architects.

SSD DA SUBMISSION
NOT TO BE USED DURING CONSTRUCTION


Project Number	Drawing Number	Rev
19002	DA012.6B	2
Coordinator : Approver	Checked : Checker	
Scale: As indicated @ A1	Date Printed: 28/05/2021 2:57:27 PM	
File Name:		

Printed From: C:\Users\Personal\Documents\Drawings\Block D_Central_Flg_paneup\ARK\01

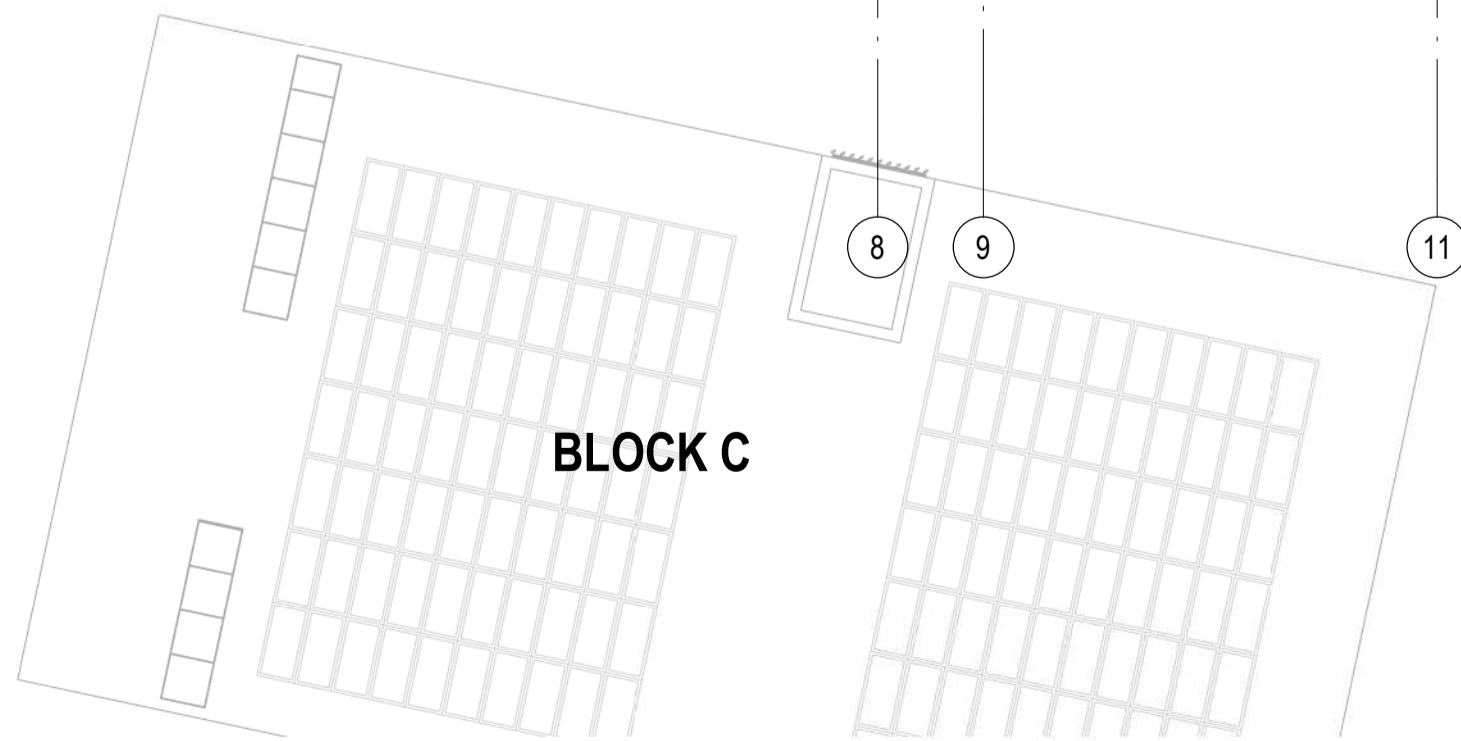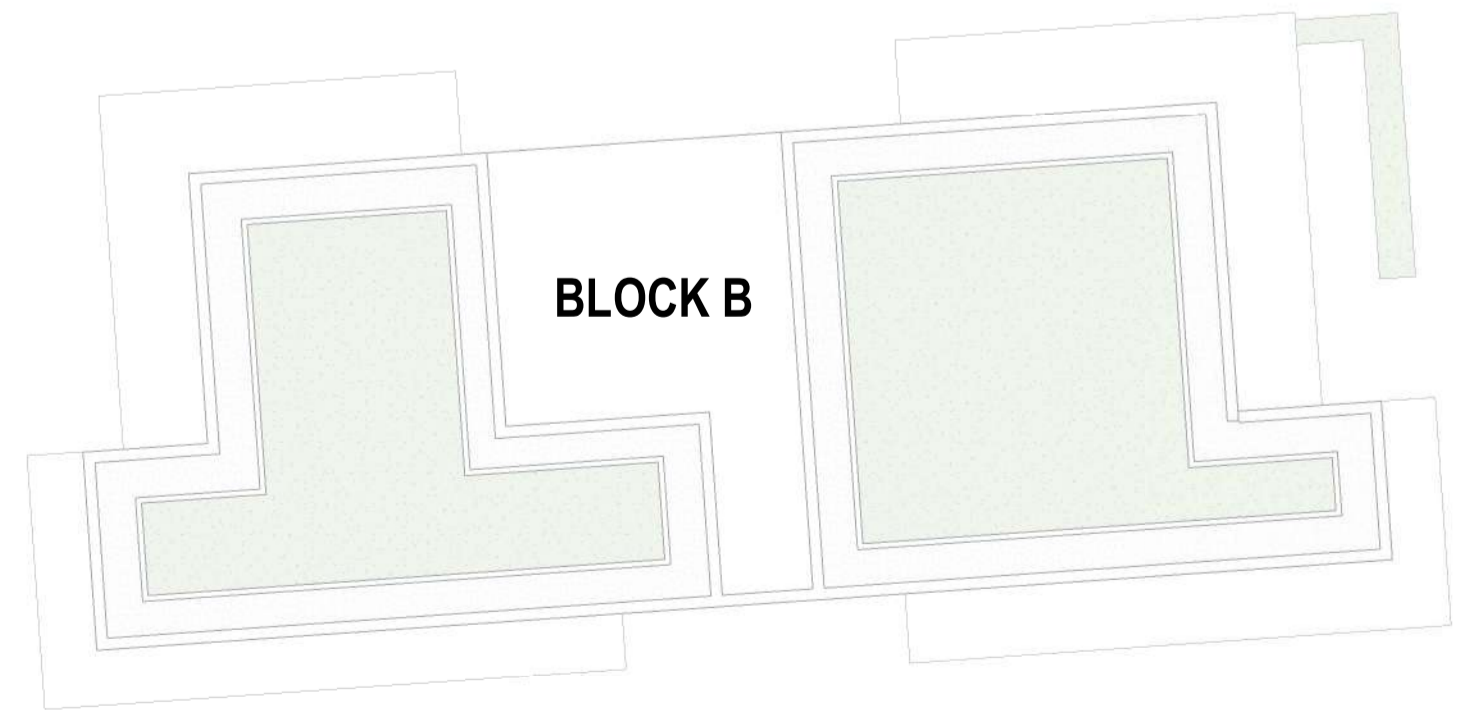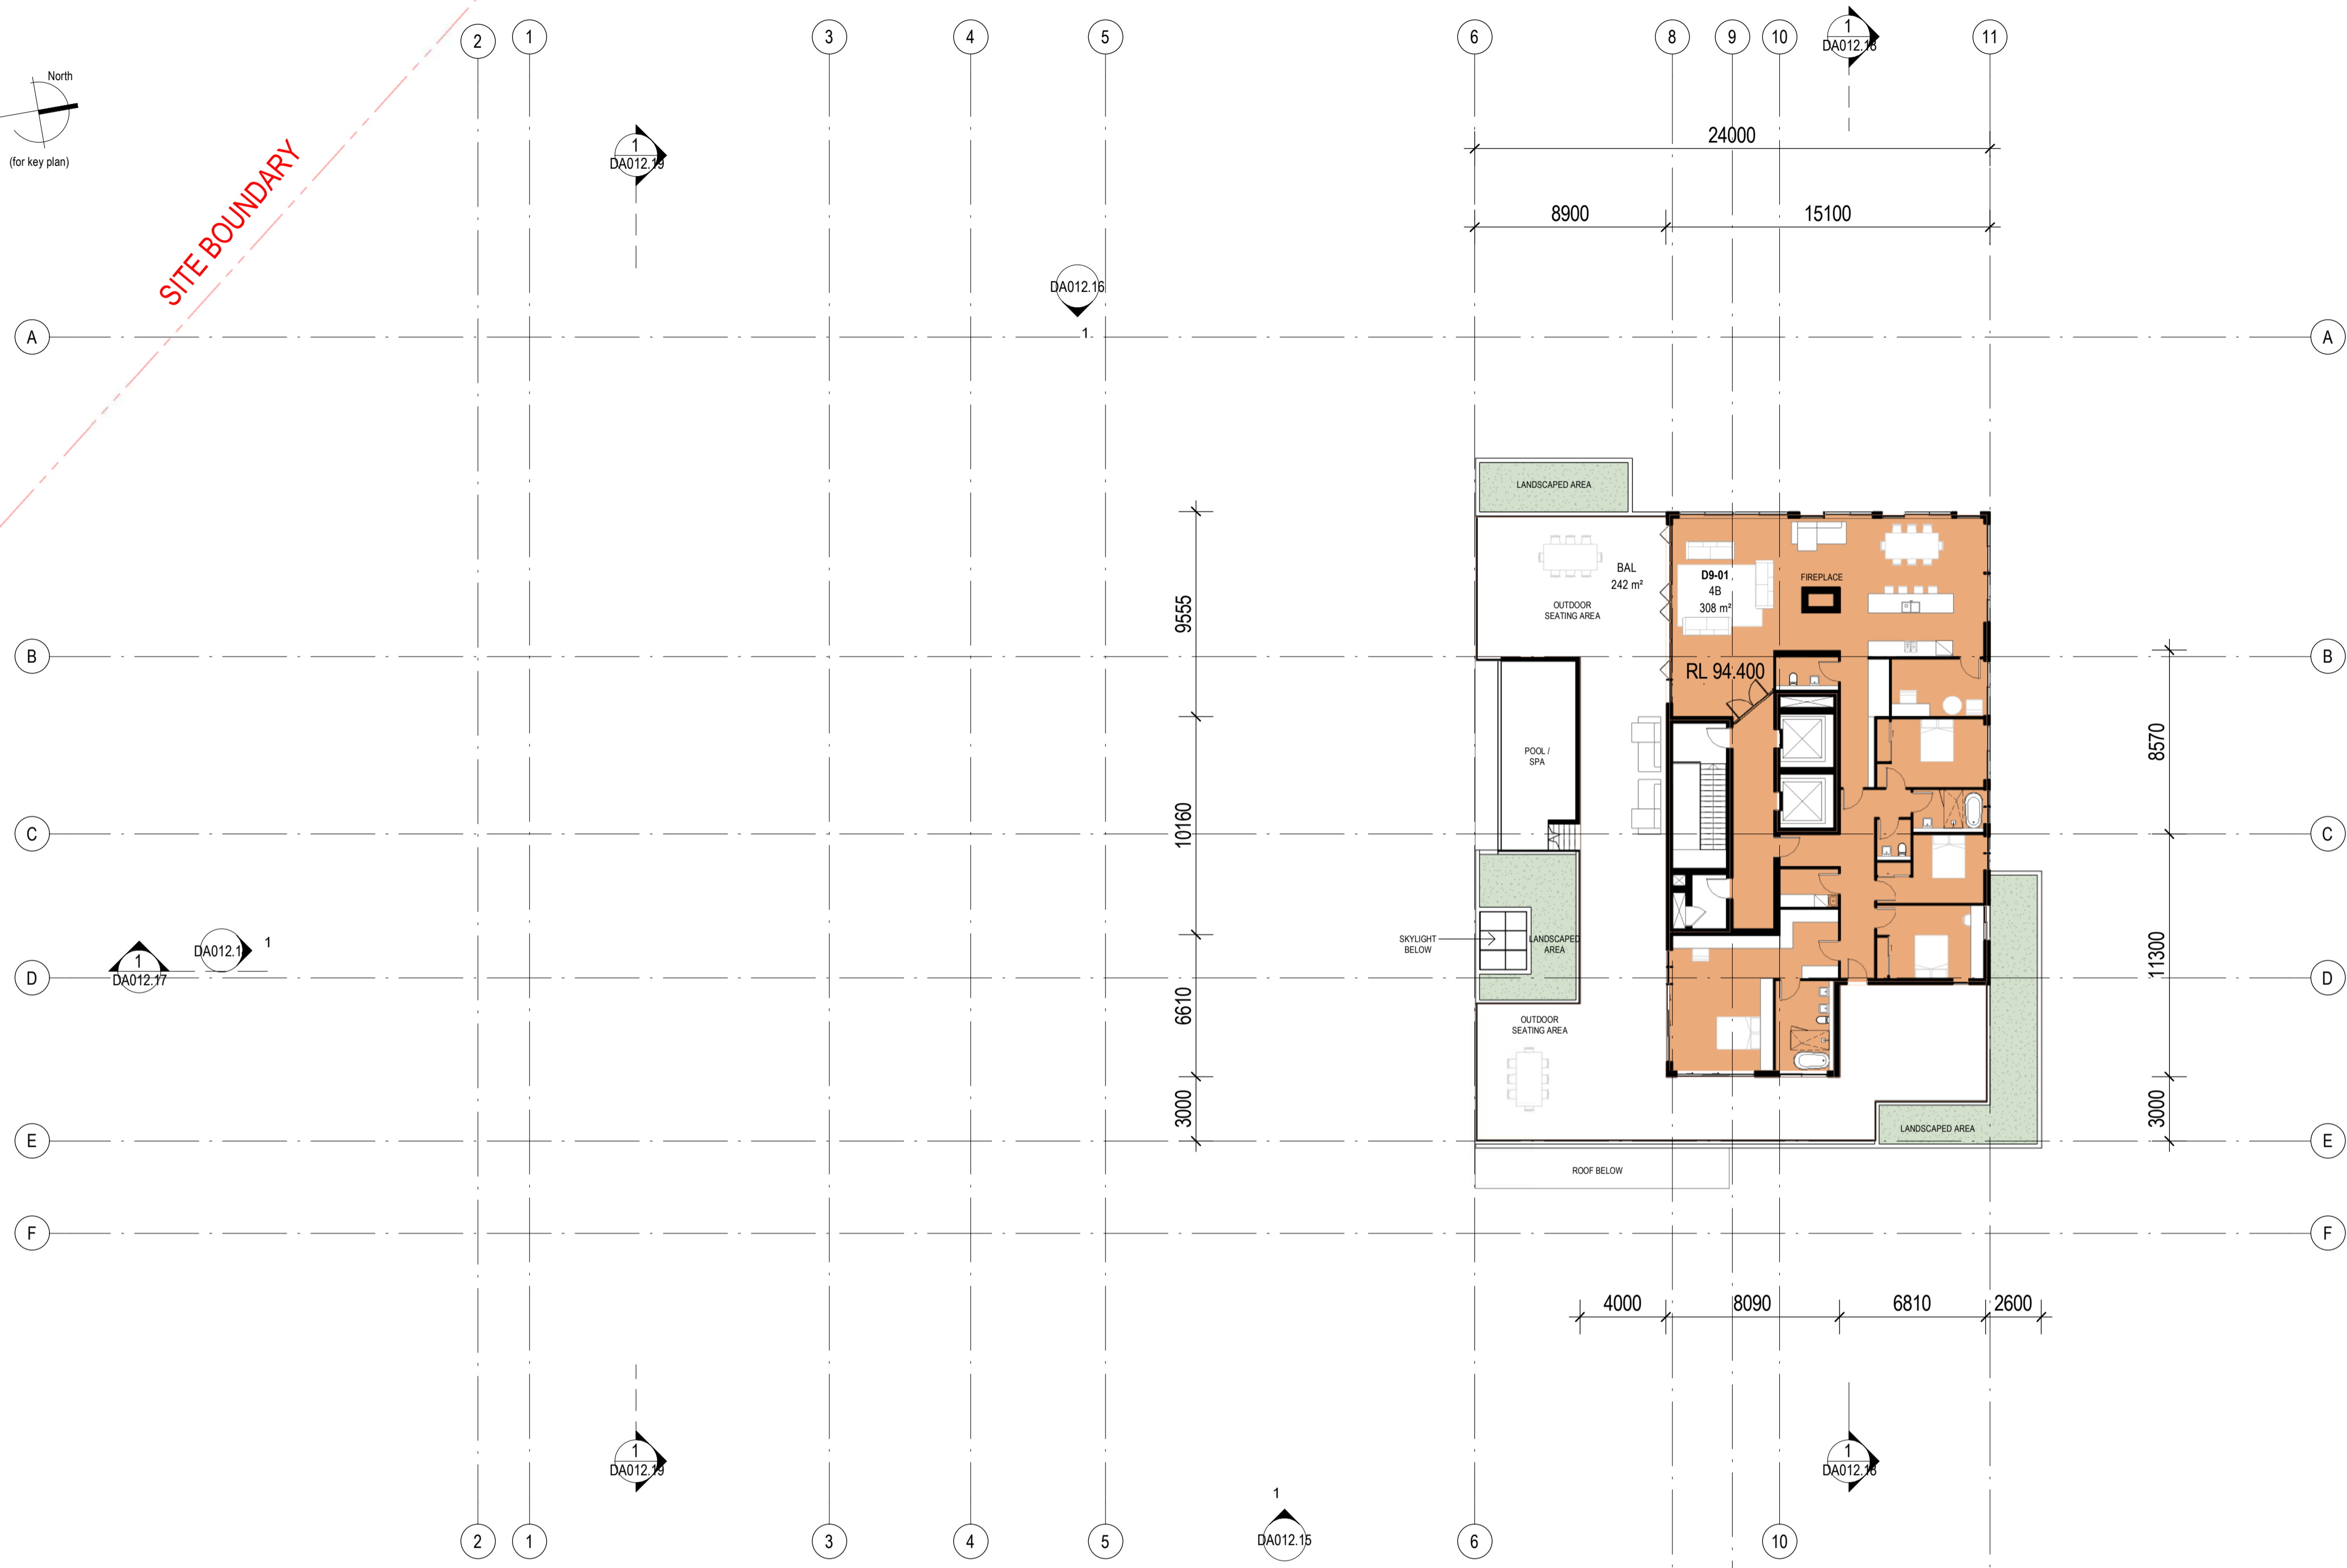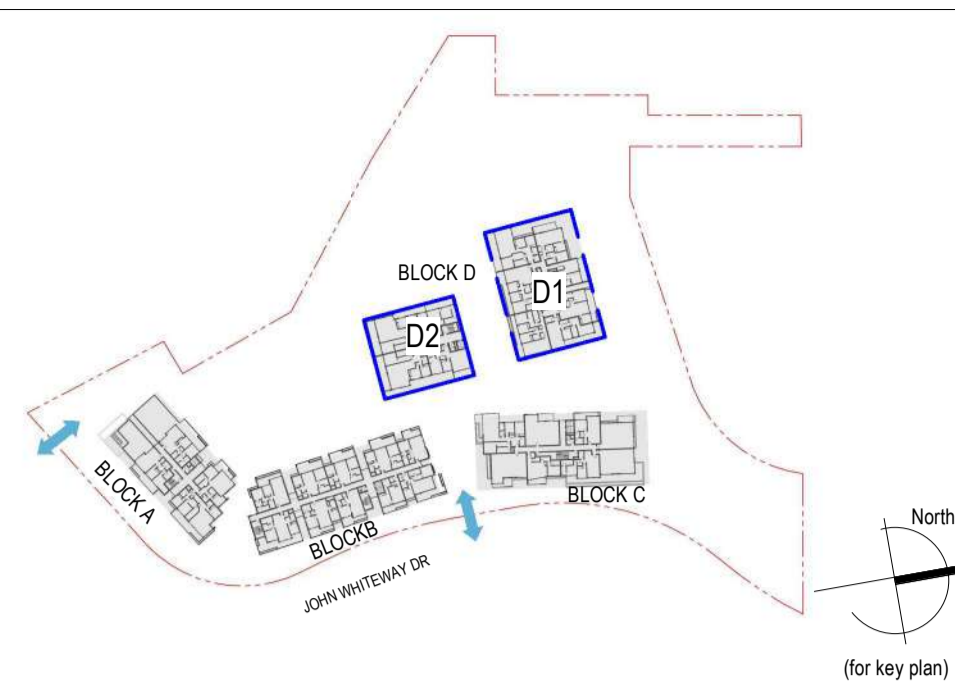

1 LEVEL 9
DA012.13 1:200


= GFA CALCULATED AREAS
 = EXCLUDED FROM GFA CALCULATIONS

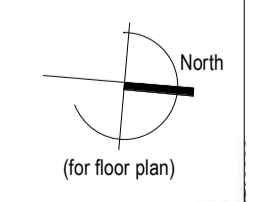

Rev.	Description	Date	Chk	Drw
12	RTS RESUBMISSION	27.05.21	JS	PL
11	SSD DA RESUBMISSION	19.03.21	JS	PL
10	Block D Concept	25.11.20	JS	SC
9	SSD DA RESUBMISSION	19.10.20	JS	PL
8	SSD DA RESUBMISSION	25.08.20	JS	PL
7	RESPONSE TO DEPARTMENT	17.07.20	JS	PL,SC
6	DA RESUBMISSION (PRELIM2)	10.07.20	JS	PL,SC
5	DA RESUBMISSION (PRELIM)	30.06.20	JS	PL,SC
4	SSD DA SUBMISSION	20.02.20	JS	PL, SC

ADGarchitects

Suite 3.04, Level 3, 107-109 Marm St, Gosford NSW 2250
 Postal Address: P.O. BOX 457 Gosford NSW 2250
 ph: 02 4312 5110 fax: 02 4312 3113
 e: info@adgarchitects.com.au

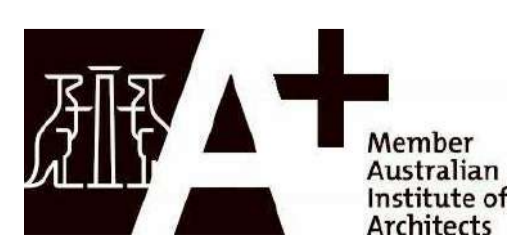

Client
JWD DEVELOPMENTS PTY LTD

Title
BLOCK D - LEVEL 9 FLOOR PLAN

Project
BLOCK D 87 - 89 JOHN WHITEWAY DRIVE

Location
87 - 89 JOHN WHITEWAY DRIVE
GOSFORD NSW



Do not scale drawings. Use figured dimensions only. Check and verify levels and dimensions on site prior to commencement of any work, the fabrication of shop drawings or the fabrication of components.

This drawing is the copyright of ADG Architects and is protected under the Copyright Act 1968. It may not be altered, reproduced or transmitted in any form or by any means without the express permission of ADG Architects.

SSD DA SUBMISSION
NOT TO BE USED DURING CONSTRUCTION

Project Number	Drawing Number	Rev
19002	DA012.8	12
Coordinator : Approver		Checked : Checker
Scale: As indicated @ A1	Date Printed: 28/05/2021 2:58:57 PM	
File Name:		

Printed From: C:\Users\Personal\Documents\Drawings\Block D Central File_garwegh\AKK\01

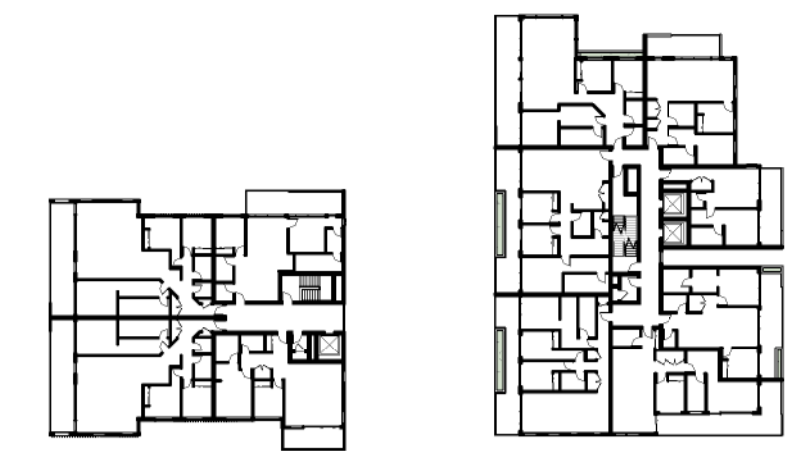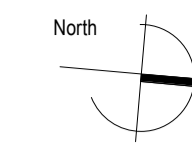


BLOCK D2

BLOCK D1

1 DA012.13

SITE BOUNDARY
(CURVED BOUNDARY -
VARYING DISTANCE)

SITE BOUNDARY
(ANGLED BOUNDARY -
VARYING DISTANCE)

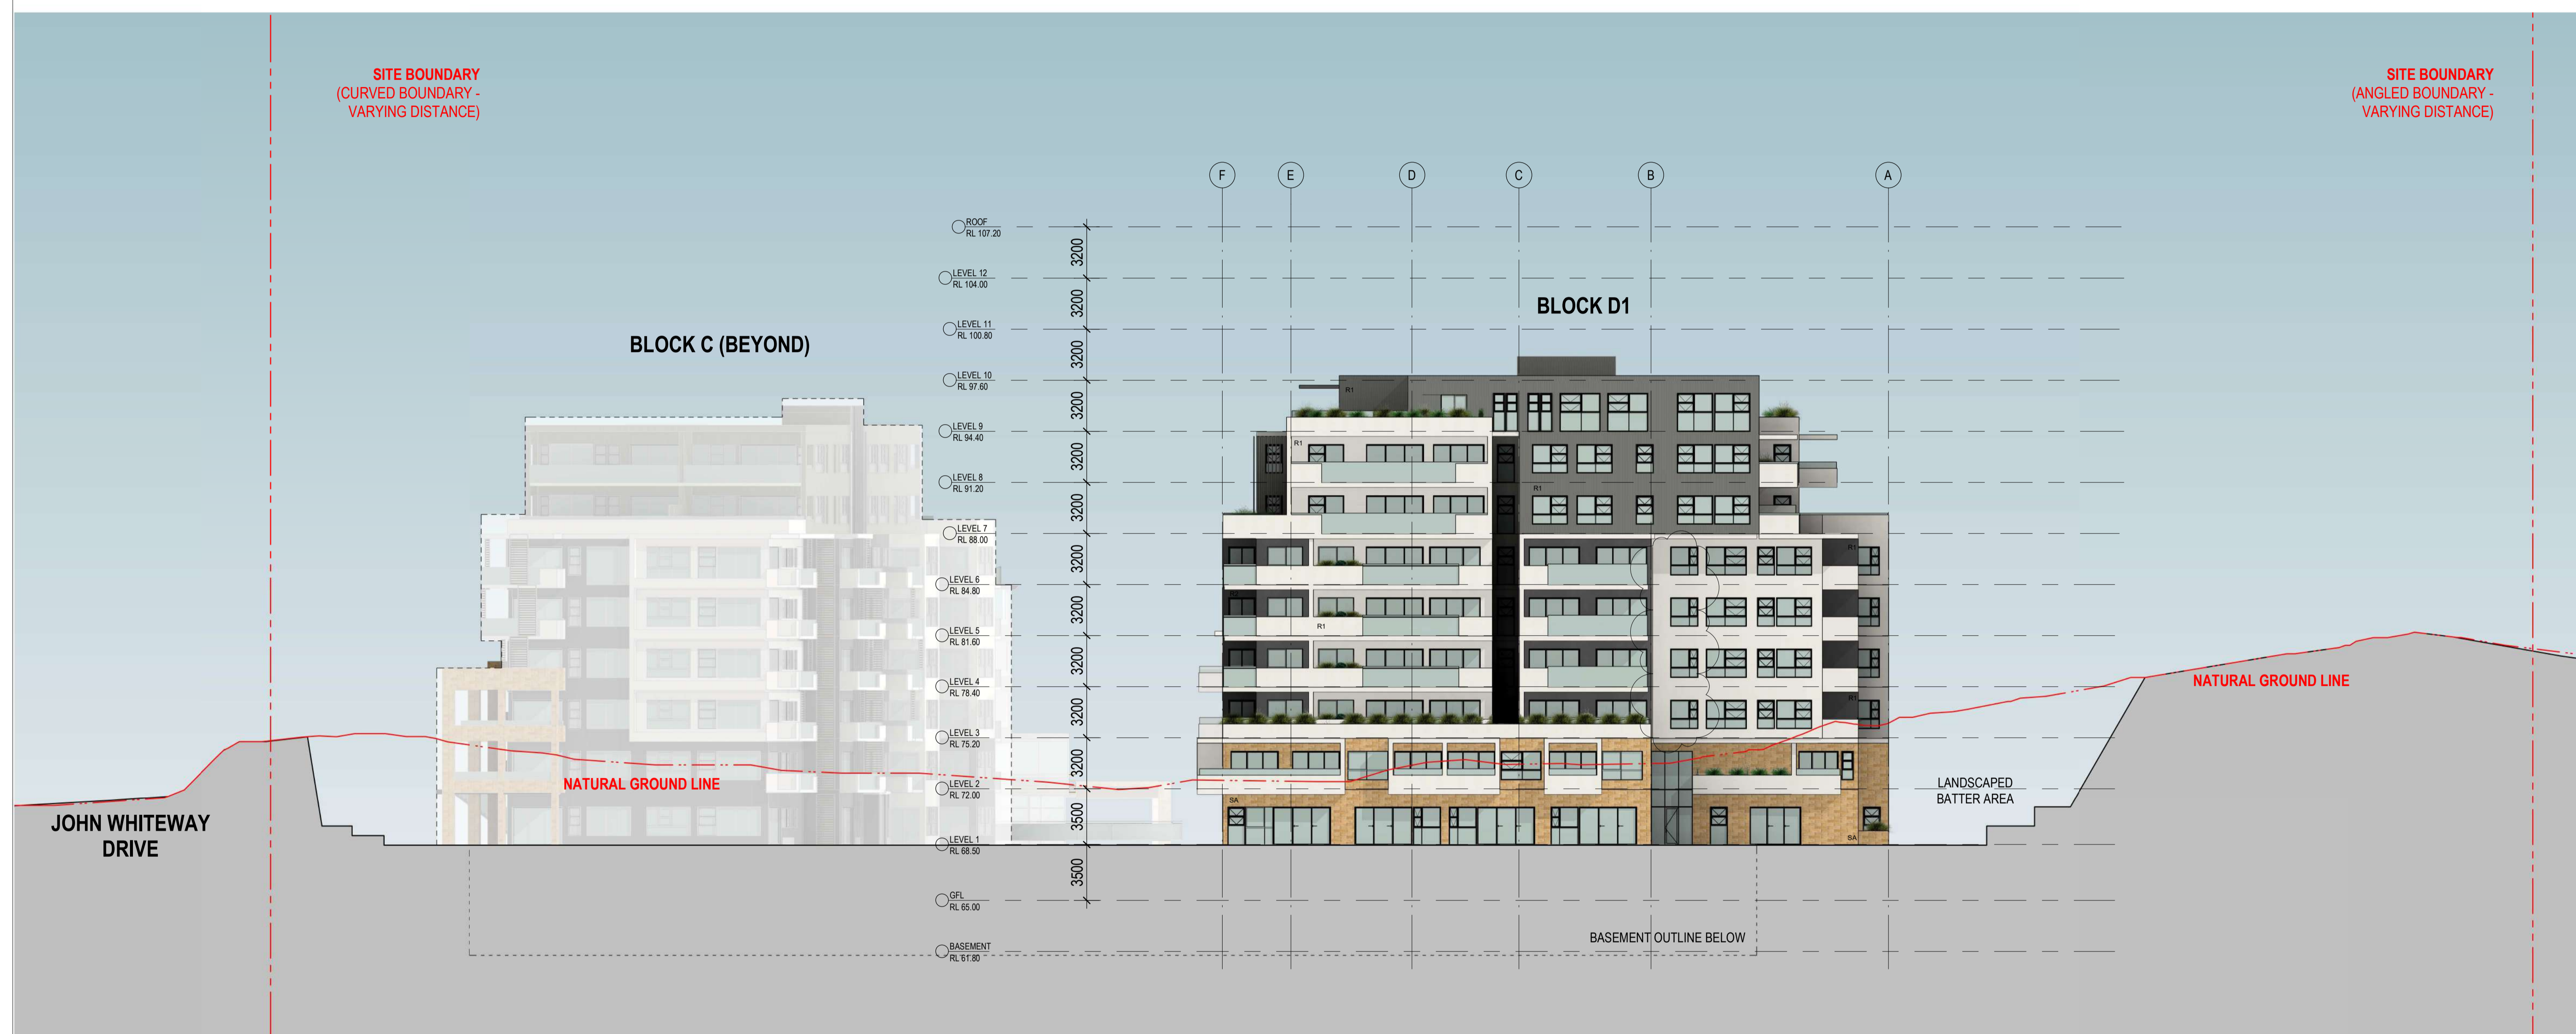

1 BLOCK D1 - NORTH ELEVATION
DA012.13 1:200


EXTERNAL MATERIAL SCHEDULE :

	R1 RENDERED WALL WHITE / BEIGE OR SIMILAR		R2 RENDERED WALL DARK GREY OR SIMILAR		SA SANDSTONE WALL
---	---	---	---	---	-------------------------

Rev.	Description	Date	Chk	Drw
9	RTS RESUBMISSION	27.05.21	JS	PL
8	SSD DA RESUBMISSION	19.03.21	JS	PL
7	SSD DA RESUBMISSION	25.06.20	JS	PL
6	RESPONSE TO DEPARTMENT	17.07.20	JS	PL, SC
5	DA RESUBMISSION (PRELIM)	30.06.20	JS	PL, SC
4	SSD DA SUBMISSION	20.02.20	JS	PL, SC
3	SSD DA SUBMISSION (Draft)	05.02.20	JS	PL, SC
2	ISSUE FOR CONSULTANTS	31.01.20	JS	PL, SC
1	ISSUE FOR CONSULTANTS	17.01.20	JS	PL, SC

ADG architects

Suite 3.04, Level 3, 107-109 Marn St, Gosford NSW 2250
Postal Address P.O. BOX 457 Gosford NSW 2250
ph: 02 4312 5110 fax: 02 4312 3113
e: info@adgarchitects.com.au

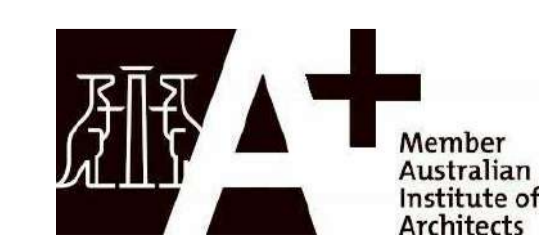

Client
JWD DEVELOPMENTS PTY LTD



Title
BLOCK D1 - NORTH ELEVATION
Project
BLOCK D 87 - 89 JOHN WHITEWAY DRIVE
Location
87 - 89 JOHN WHITEWAY DRIVE GOSFORD NSW

Do not scale drawings. Use figured dimensions only. Check and verify levels and dimensions on site prior to commencement of any work, the fabrication of shop drawings or the fabrication of components.
This drawing is the copyright of ADG Architects and is protected under the Copyright Act 1968. It may not be altered, reproduced or transmitted in any form or by any means without the express permission of ADG Architects.

SSD DA SUBMISSION
NOT TO BE USED DURING CONSTRUCTION

Project Number	Drawing Number	Rev
19002	DA012.13	9
Coordinator : Approver	Checked : Checker	
Scale: As indicated @ A1	Date Printed: 28/05/2021 3:10:03 PM	
File Name:		

Printed From: C:\Users\paul@adgarchitects.com\Documents\Block D Central File_paul@adgarchitects.com

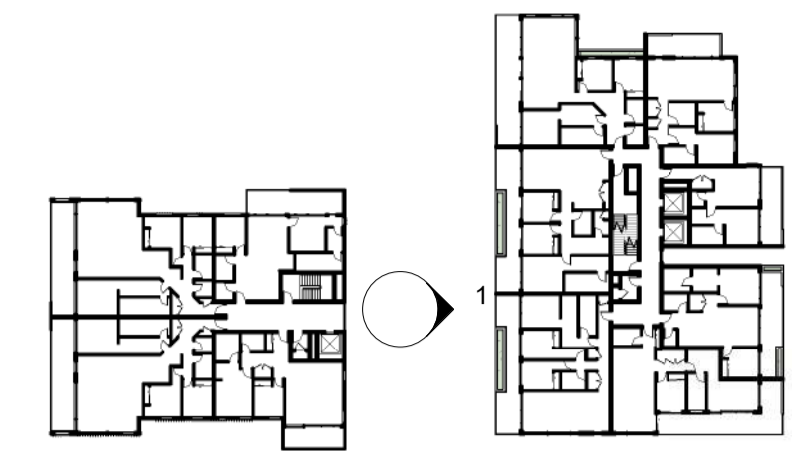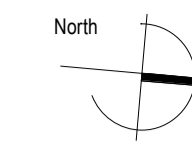

BLOCK D2


BLOCK D1

SITE BOUNDARY
(ANGLED BOUNDARY -
VARYING DISTANCE)

SITE BOUNDARY
(CURVED BOUNDARY -
VARYING DISTANCE)

BLOCK D1

BLOCK C (BEYOND)

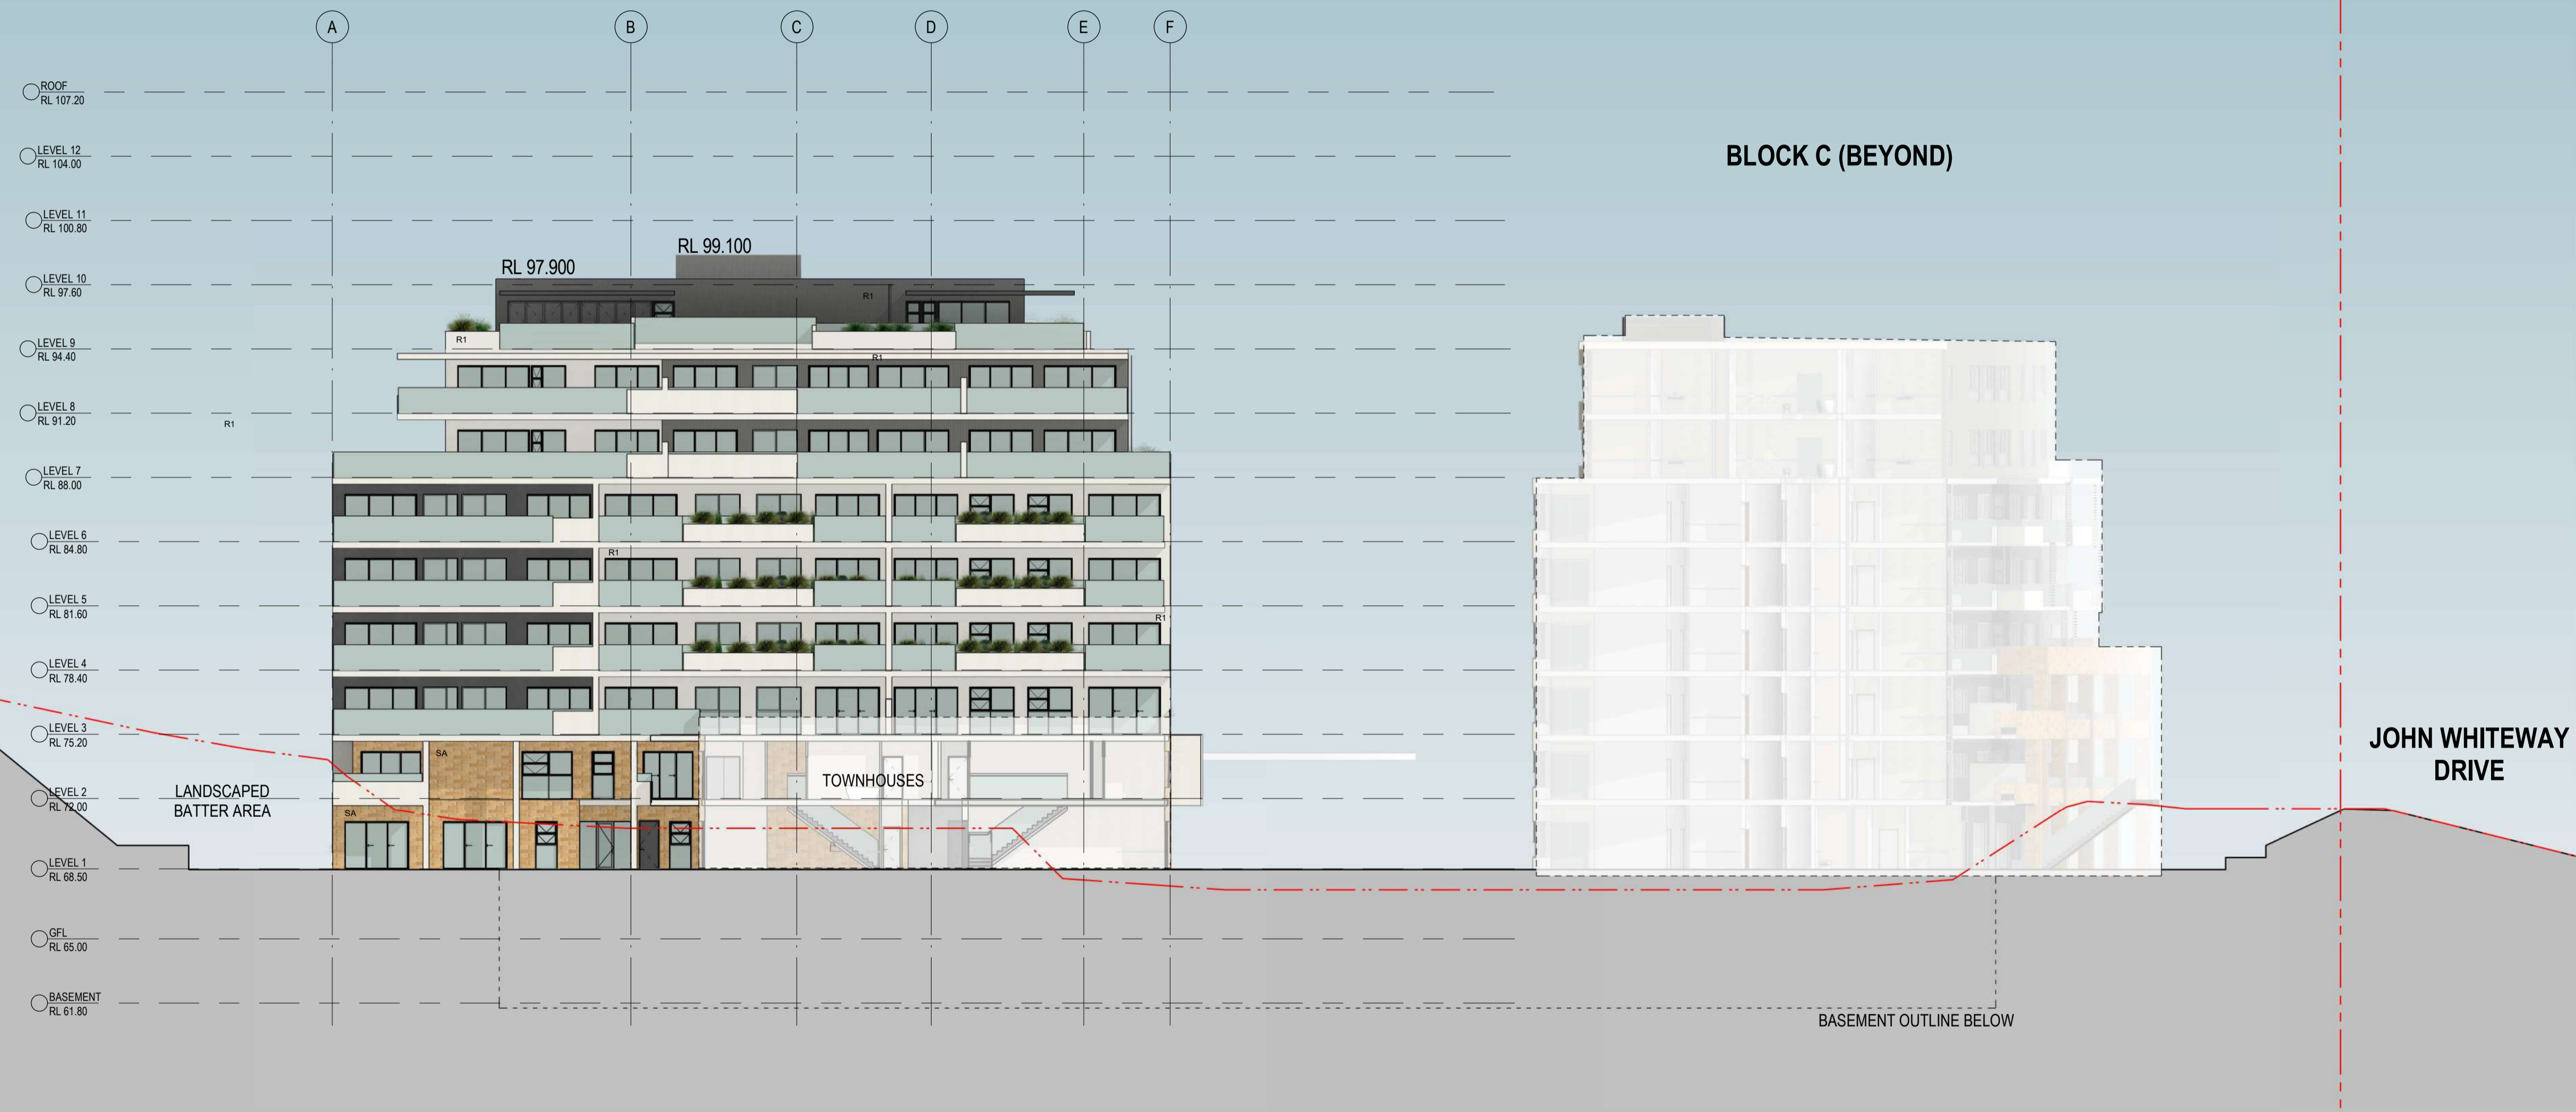

1 BLOCK D1 - SOUTH ELEVATION
DA012.13A 1:200



EXTERNAL MATERIAL SCHEDULE :

R1	RENDERED WALL WHITE / BEIGE OR SIMILAR	R2	RENDERED WALL DARK GREY OR SIMILAR	SA	SANDSTONE WALL
----	--	----	------------------------------------	----	----------------

Printed From: C:\Users\Personal\Documents\Drawings\Block D Central File_garwegh\AKK\01

2 RTS RESUBMISSION 27.05.21 JS PL 1 SSD DA RESUBMISSION 19.03.21 JS PL	ADG architects Suite 3.04, Level 3, 107-109 Mann St, Gosford NSW 2250 Postal Address P.O. BOX 457 Gosford NSW 2250 ph: 02 4312 5110 fax: 02 4312 3113 e: info@adgarchitects.com.au		Client JWD DEVELOPMENTS PTY LTD	Title BLOCK D1 - SOUTH ELEVATION	Do not scale drawings. Use figured dimensions only. Check and verify levels and dimensions on site prior to commencement of any work, the fabrication of shop drawings or the fabrication of components. This drawing is the copyright of ADG Architects and is protected under the Copyright Act 1968. It may not be altered, reproduced or transmitted in any form or by any means without the express permission of ADG Architects.	Project Number 19002	Drawing Number DA012.13A	Rev 2
				Project BLOCK D 87 - 89 JOHN WHITEWAY DRIVE		Location 87 - 89 JOHN WHITEWAY DRIVE GOSFORD NSW	Coordinator : Approver Checked : Checker	Scale: As indicated @ A1 Date Printed: 28/05/2021 3:16:35 PM File Name:

SSD DA SUBMISSION
NOT TO BE USED DURING CONSTRUCTION

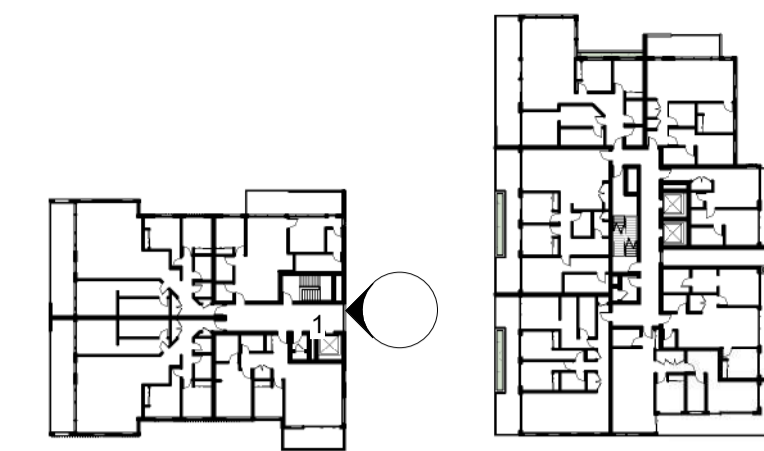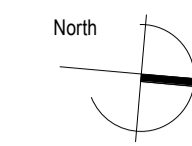

BLOCK D2

BLOCK D1

SITE BOUNDARY
(CURVED BOUNDARY -
VARYING DISTANCE)

SITE BOUNDARY
(ANGLED BOUNDARY -
VARYING DISTANCE)



1 BLOCK D2 - NORTH ELEVATION
DA012.13B 1:200

EXTERNAL MATERIAL SCHEDULE :


R1	RENDERED WALL WHITE / BEIGE OR SIMILAR	R2	RENDERED WALL DARK GREY OR SIMILAR	SA	SANDSTONE WALL
----	--	----	------------------------------------	----	----------------

Printed From: C:\Users\Personal\Documents\Drawings\Block D Central File_garwegh\AKK\01

Rev.	Description	Date	Chk	Drw
3	RTS RESUBMISSION	27.05.21	JS	PL
2	SSD DA RESUBMISSION	19.03.21	JS	PL
1	Block D Concept	25.11.20	JS	SC

ADG architects

Suite 3.04, Level 3, 107-109 Marm St, Gosford NSW 2250
Postal Address P.O. BOX 457 Gosford NSW 2250
ph: 02 4312 5110 fax: 02 4312 3113
e: info@adgarchitects.com.au

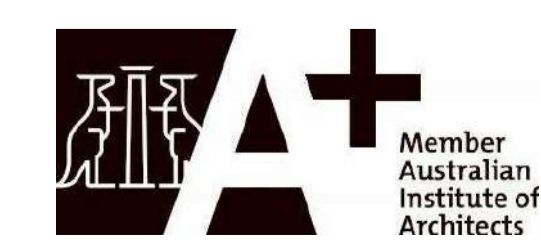


Client
JWD DEVELOPMENTS PTY LTD

Title BLOCK D2 - NORTH ELEVATION
Project BLOCK D 87 - 89 JOHN WHITEWAY DRIVE
Location 87 - 89 JOHN WHITEWAY DRIVE GOSFORD NSW



Do not scale drawings. Use figured dimensions only. Check and verify levels and dimensions on site prior to commencement of any work. The fabrication of shop drawings or the fabrication of components.
This drawing is the copyright of ADG Architects and is protected under the Copyright Act 1968. It may not be altered, reproduced or transmitted in any form or by any means without the express permission of ADG Architects.

SSD DA SUBMISSION
NOT TO BE USED DURING CONSTRUCTION

Project Number	Drawing Number	Rev
19002	DA012.13B	3
Coordinator : Approver	Checked : Checker	
Scale: As indicated @ A1	Date Printed: 28/05/2021 3:21:31 PM	
File Name:		

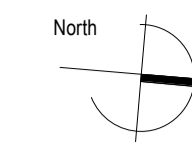

DA012.1

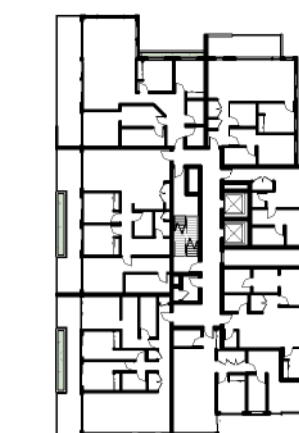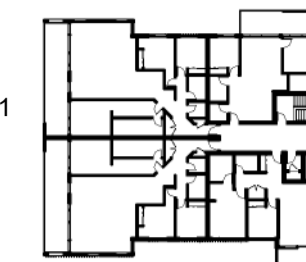


BLOCK D2

BLOCK D1

SITE BOUNDARY
(ANGLED BOUNDARY -
VARYING DISTANCE)

SITE BOUNDARY
(CURVED BOUNDARY -
VARYING DISTANCE)

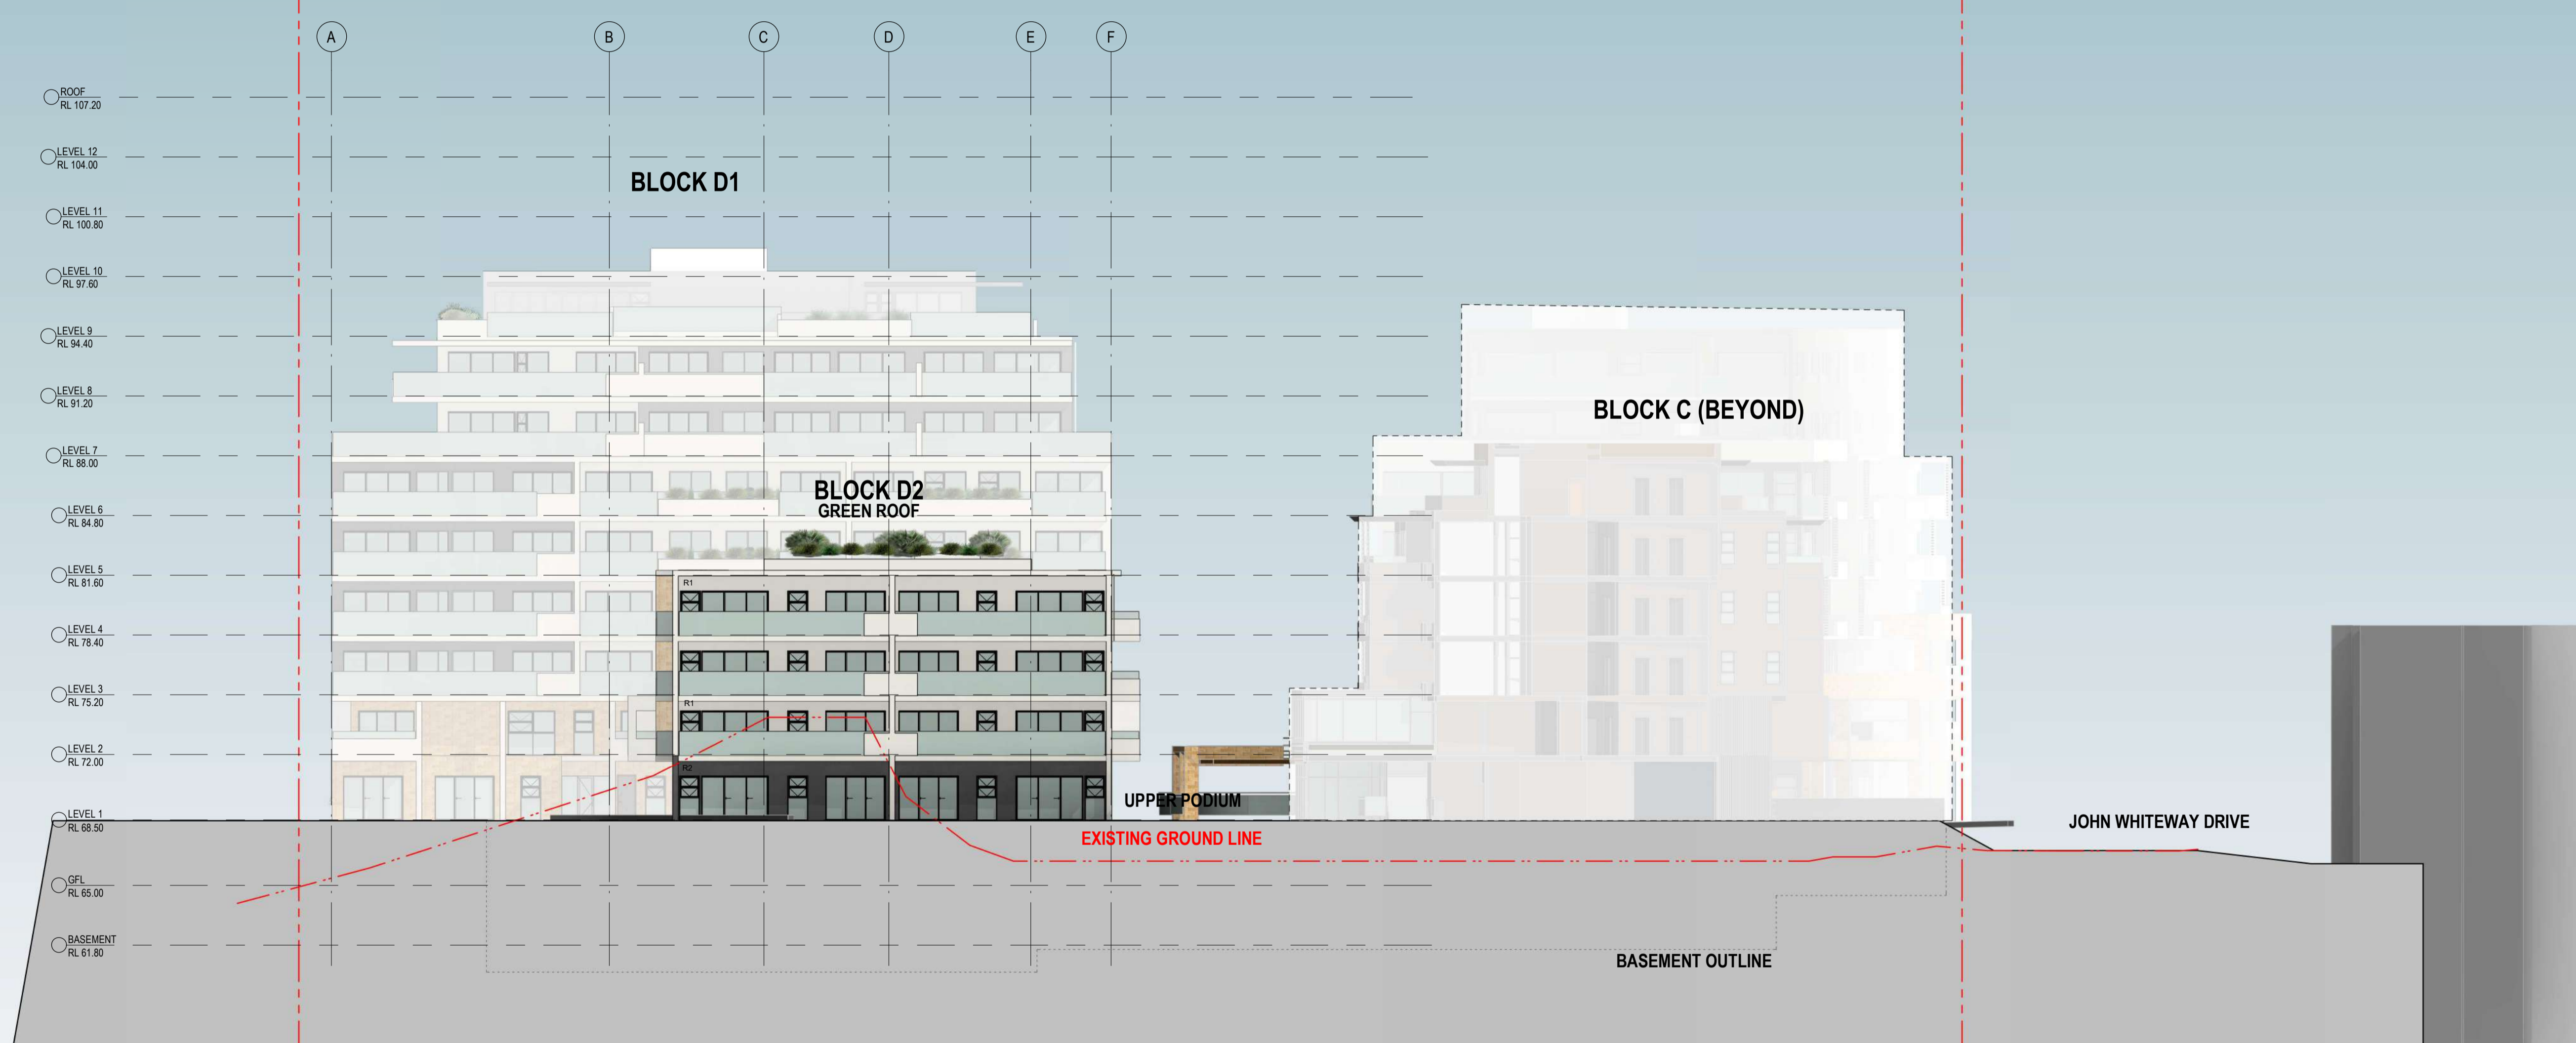

1 SOUTH ELEVATION
DA012.1 1:200

EXTERNAL MATERIAL SCHEDULE :

R1	RENDERED WALL WHITE / BEIGE OR SIMILAR	R2	RENDERED WALL DARK GREY OR SIMILAR	SA	SANDSTONE WALL
----	--	----	------------------------------------	----	----------------

Rev.	Description	Date	Chk	Drw
12	RTS RESUBMISSION	27.05.21	JS	PL
11	SSD DA RESUBMISSION	19.03.21	JS	PL
10	Block D Concept	25.11.20	JS	SC
9	SSD DA RESUBMISSION	19.10.20	JS	PL
8	SSD DA RESUBMISSION	25.08.20	JS	PL
7	RESPONSE TO DEPARTMENT	17.07.20	JS	PL,SC
6	DA RESUBMISSION (PRELIM2)	10.07.20	JS	PL,SC
5	DA RESUBMISSION (PRELIM1)	30.06.20	JS	PL,SC
4	SSD DA SUBMISSION	20.02.20	JS	PL,SC

ADG architects

Suite 3.04, Level 3, 107-109 Marn St, Gosford NSW 2250
Postal Address P.O. BOX 457 Gosford NSW 2250
ph: 02 4312 5110 fax: 02 4312 3113
e: info@adgarchitects.com.au



Client
JWD DEVELOPMENTS PTY LTD

Title
BLOCK D2 - SOUTH ELEVATION



Project
BLOCK D 87 - 89 JOHN WHITEWAY DRIVE

Location
87 - 89 JOHN WHITEWAY DRIVE GOSFORD NSW


Do not scale drawings. Use figured dimensions only. Check and verify levels and dimensions on site prior to commencement of any work, the fabrication of shop drawings or the fabrication of components.
This drawing is the copyright of ADG Architects and is protected under the Copyright Act 1968. It may not be altered, reproduced or transmitted in any form or by any means without the express permission of ADG Architects.

SSD DA SUBMISSION
NOT TO BE USED DURING CONSTRUCTION

Project Number	Drawing Number	Rev
19002	DA012.14	12
Coordinator : Approver	Checked : Checker	
Scale: As indicated @ A1	Date Printed: 28/05/2021 3:30:36 PM	
File Name:		

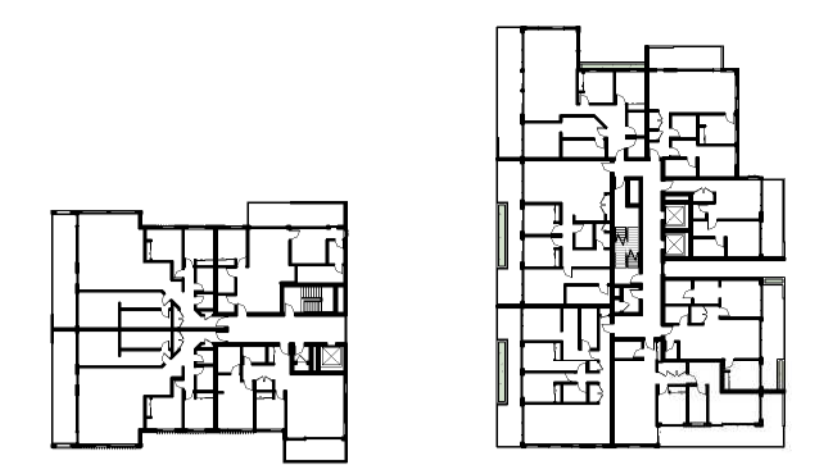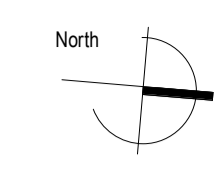

BLOCK D2 1 BLOCK D1
DA012.15

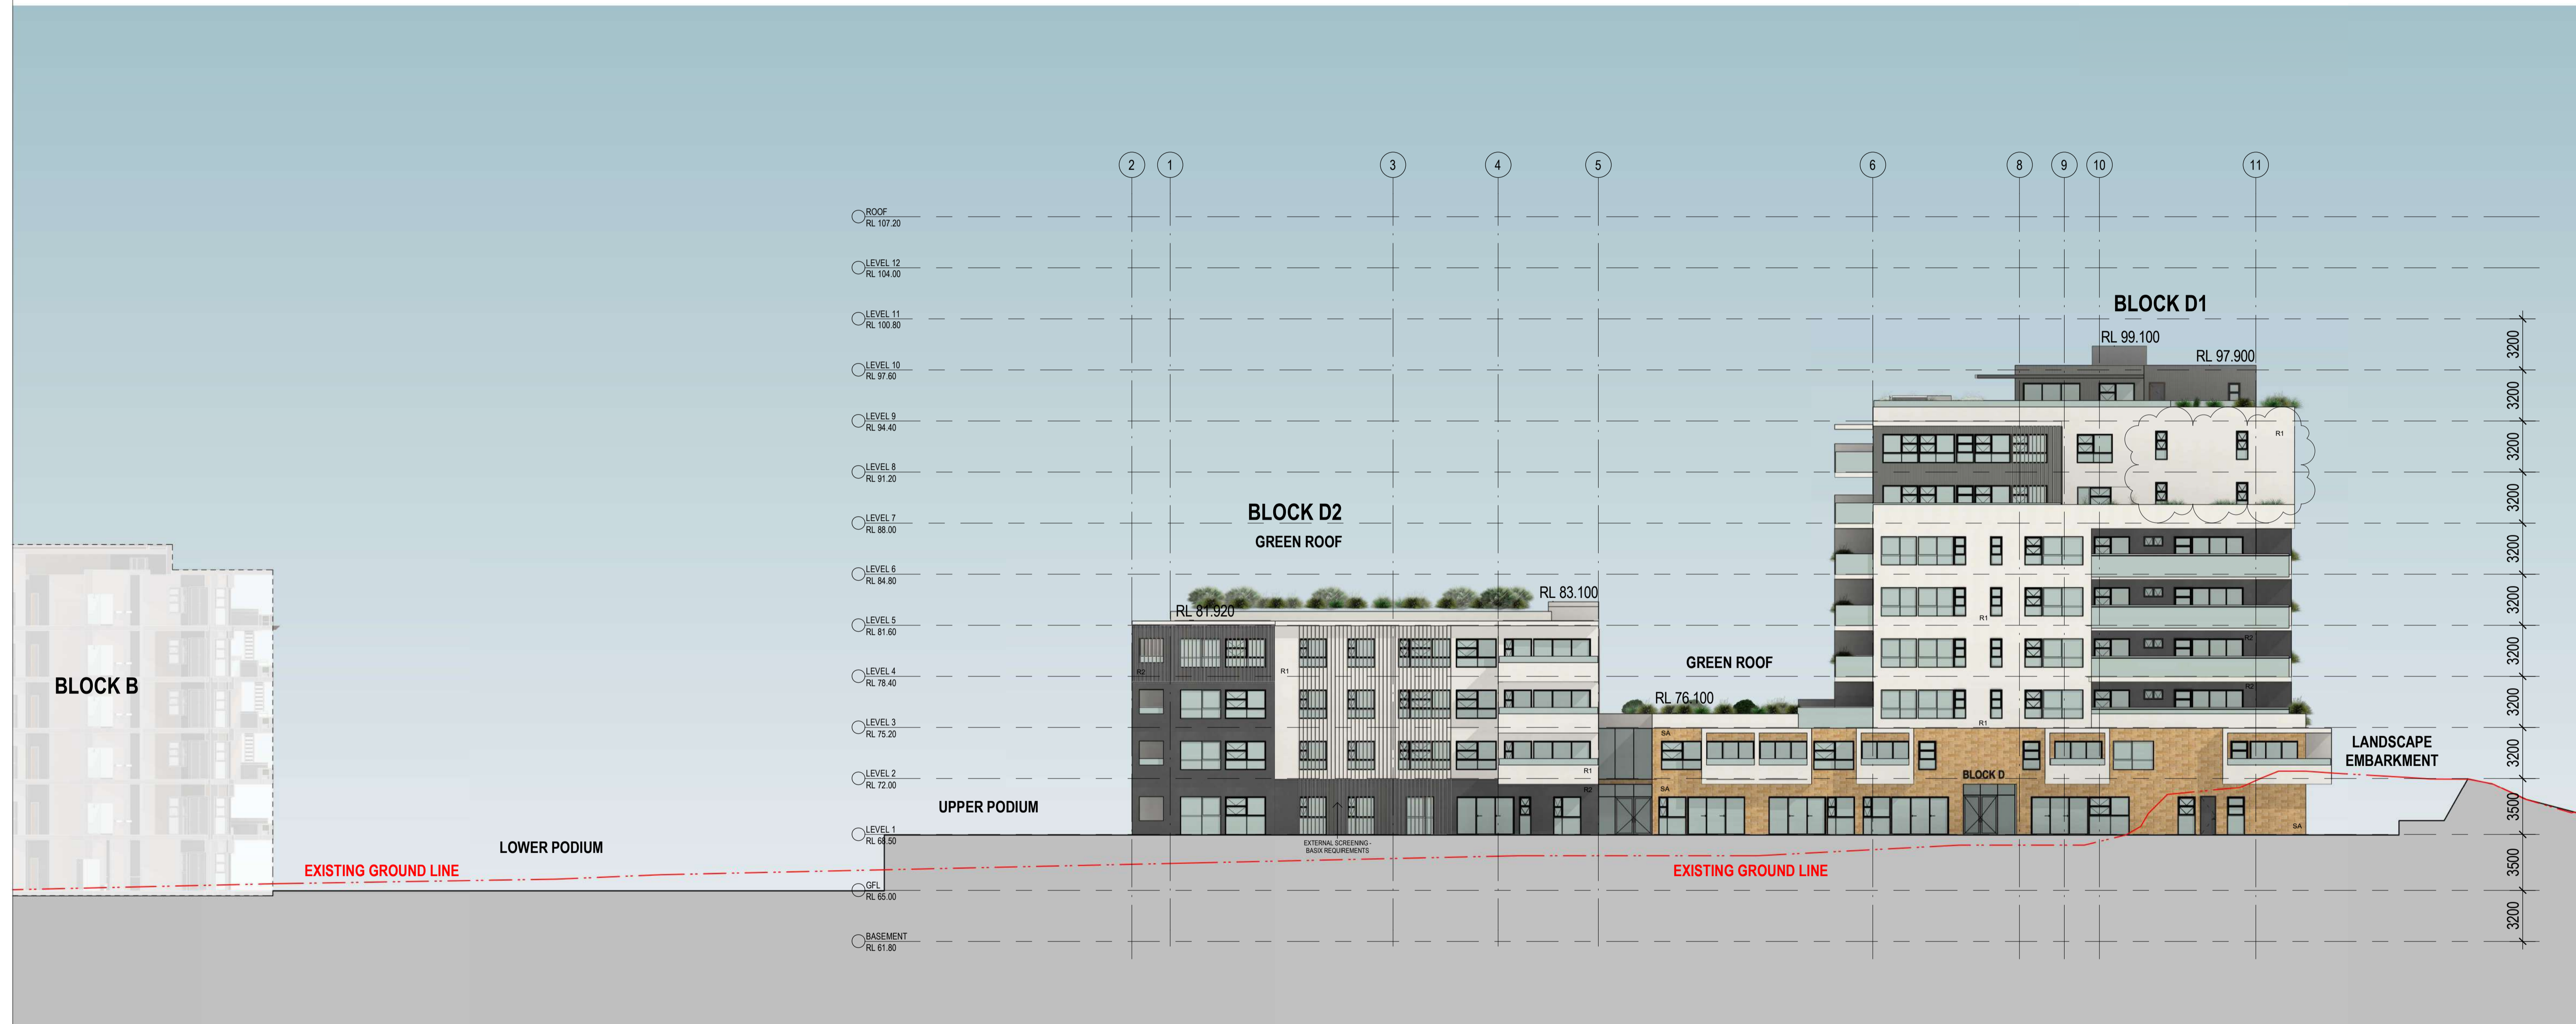

1 EAST ELEVATION
DA012.15 1:200


EXTERNAL MATERIAL SCHEDULE :

R1	RENDERED WALL WHITE / BEIGE OR SIMILAR	R2	RENDERED WALL DARK GREY OR SIMILAR	SA	SANDSTONE WALL
----	--	----	------------------------------------	----	----------------

Rev.	Description	Date	Chk	Drw
12	RTS RESUBMISSION	27.05.21	JS	PL
11	SSD DA RESUBMISSION	19.03.21	JS	PL
10	Block D Concept	25.11.20	JS	SC
9	SSD DA RESUBMISSION	19.10.20	JS	PL
8	SSD DA RESUBMISSION	25.08.20	JS	PL
7	RESPONSE TO DEPARTMENT	17.07.20	JS	PL,SC
6	DA RESUBMISSION (PRELIM2)	10.07.20	JS	PL,SC
5	DA RESUBMISSION (PRELIM)	30.06.20	JS	PL,SC
4	SSD DA SUBMISSION	20.02.20	JS	PL,SC

ADG architects

Suite 3.04, Level 3, 107-109 Marm St, Gosford NSW 2250
 Postal Address P.O. BOX 457 Gosford NSW 2250
 ph: 02 4312 5110 fax: 02 4312 3113
 e: info@adgarchitects.com.au

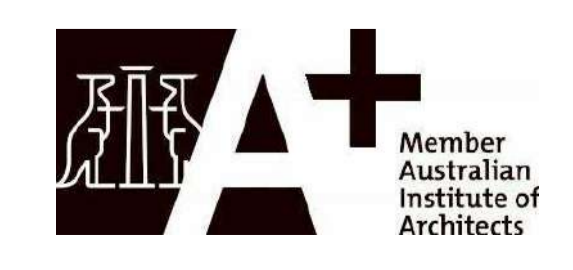

Client
JWD DEVELOPMENTS PTY LTD

Title
BLOCK D - EAST ELEVATION

Project
BLOCK D 87 - 89 JOHN WHITEWAY DRIVE

Location
87 - 89 JOHN WHITEWAY DRIVE GOSFORD NSW


Do not scale drawings. Use figured dimensions only. Check and verify levels and dimensions on site prior to commencement of any work, the fabrication of shop drawings or the fabrication of components.

This drawing is the copyright of ADG Architects and is protected under the Copyright Act 1968. It may not be altered, reproduced or transmitted in any form or by any means without the express permission of ADG Architects.



SSD DA SUBMISSION
NOT TO BE USED DURING CONSTRUCTION

Project Number	Drawing Number	Rev
19002	DA012.15	12
Coordinator : Approver	Checked : Checker	
Scale: As indicated @ A1	Date Printed: 28/05/2021 3:37:42 PM	
File Name:		

Printed From: C:\Users\paul@adg.com\Documents\Block D Central File_paneup\ARK\01

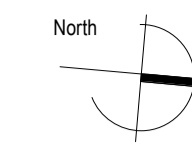

DA012.16
1

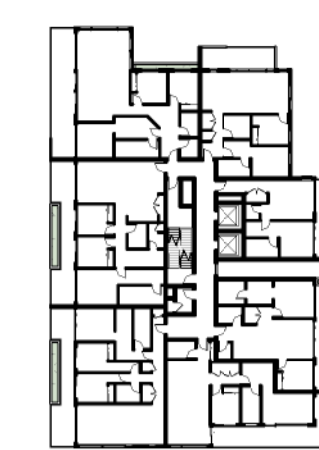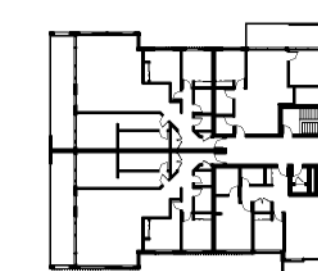

BLOCK D2

BLOCK D1

SITE BOUNDARY
(ANGLED BOUNDARY -
VARYING DISTANCE)

NATURAL GROUND LINE

BLOCK D1

BLOCK D2
GREEN ROOF

GREEN ROOF

LOWER PODIUM

ADJOINING RFB
3 STOREYS

BASEMENT OUTLINE BELOW

EXISTING GROUND LINE



1 WEST ELEVATION
DA012.1 1:200


EXTERNAL MATERIAL SCHEDULE :

	R1 RENDERED WALL WHITE / BEIGE OR SIMILAR		R2 RENDERED WALL DARK GREY OR SIMILAR		SA SANDSTONE WALL
--	---	--	---------------------------------------	--	-------------------

Rev.	Description	Date	Chk	Drw
12	RTS RESUBMISSION	27.05.21	JS	PL
11	SSD DA RESUBMISSION	19.03.21	JS	PL
10	Block D Concept	25.11.20	JS	SC
9	SSD DA RESUBMISSION	19.10.20	JS	PL
8	SSD DA RESUBMISSION	25.08.20	JS	PL
7	RESPONSE TO DEPARTMENT	17.07.20	JS	PL,SC
6	DA RESUBMISSION (PRELIM2)	10.07.20	JS	PL,SC
5	DA RESUBMISSION (PRELIM)	30.06.20	JS	PL,SC
4	SSD DA SUBMISSION	20.02.20	JS	PL,SC

ADG architects

Suite 3.04, Level 3, 107-109 Marn St, Gosford NSW 2250
Postal Address P.O. BOX 457 Gosford NSW 2250
ph: 02 4312 5110 fax: 02 4312 3113
e: info@adgarchitects.com.au

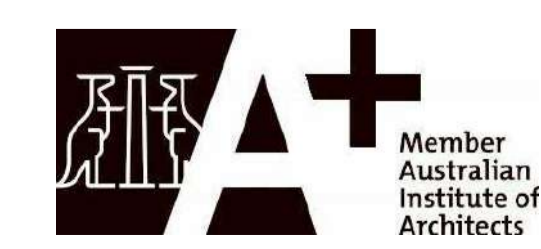

Client
JWD DEVELOPMENTS PTY LTD

Title
BLOCK D - WEST ELEVATION

Project
BLOCK D 87 - 89 JOHN WHITEWAY DRIVE

Location
87 - 89 JOHN WHITEWAY DRIVE GOSFORD NSW


Do not scale drawings. Use figured dimensions only. Check and verify levels and dimensions on site prior to commencement of any work, the fabrication of shop drawings or the fabrication of components.

This drawing is the copyright of ADG Architects and is protected under the Copyright Act 1968. It may not be altered, reproduced or transmitted in any form or by any means without the express permission of ADG Architects.

SSD DA SUBMISSION
NOT TO BE USED DURING CONSTRUCTION

Project Number	Drawing Number	Rev
19002	DA012.16	12
Coordinator : Approver	Checked : Checker	
Scale: As indicated @ A1	Date Printed: 28/05/2021 3:45:36 PM	
File Name:		

Printed From: C:\Users\Personal\Documents\Block D Central File_garweg\ARK\01

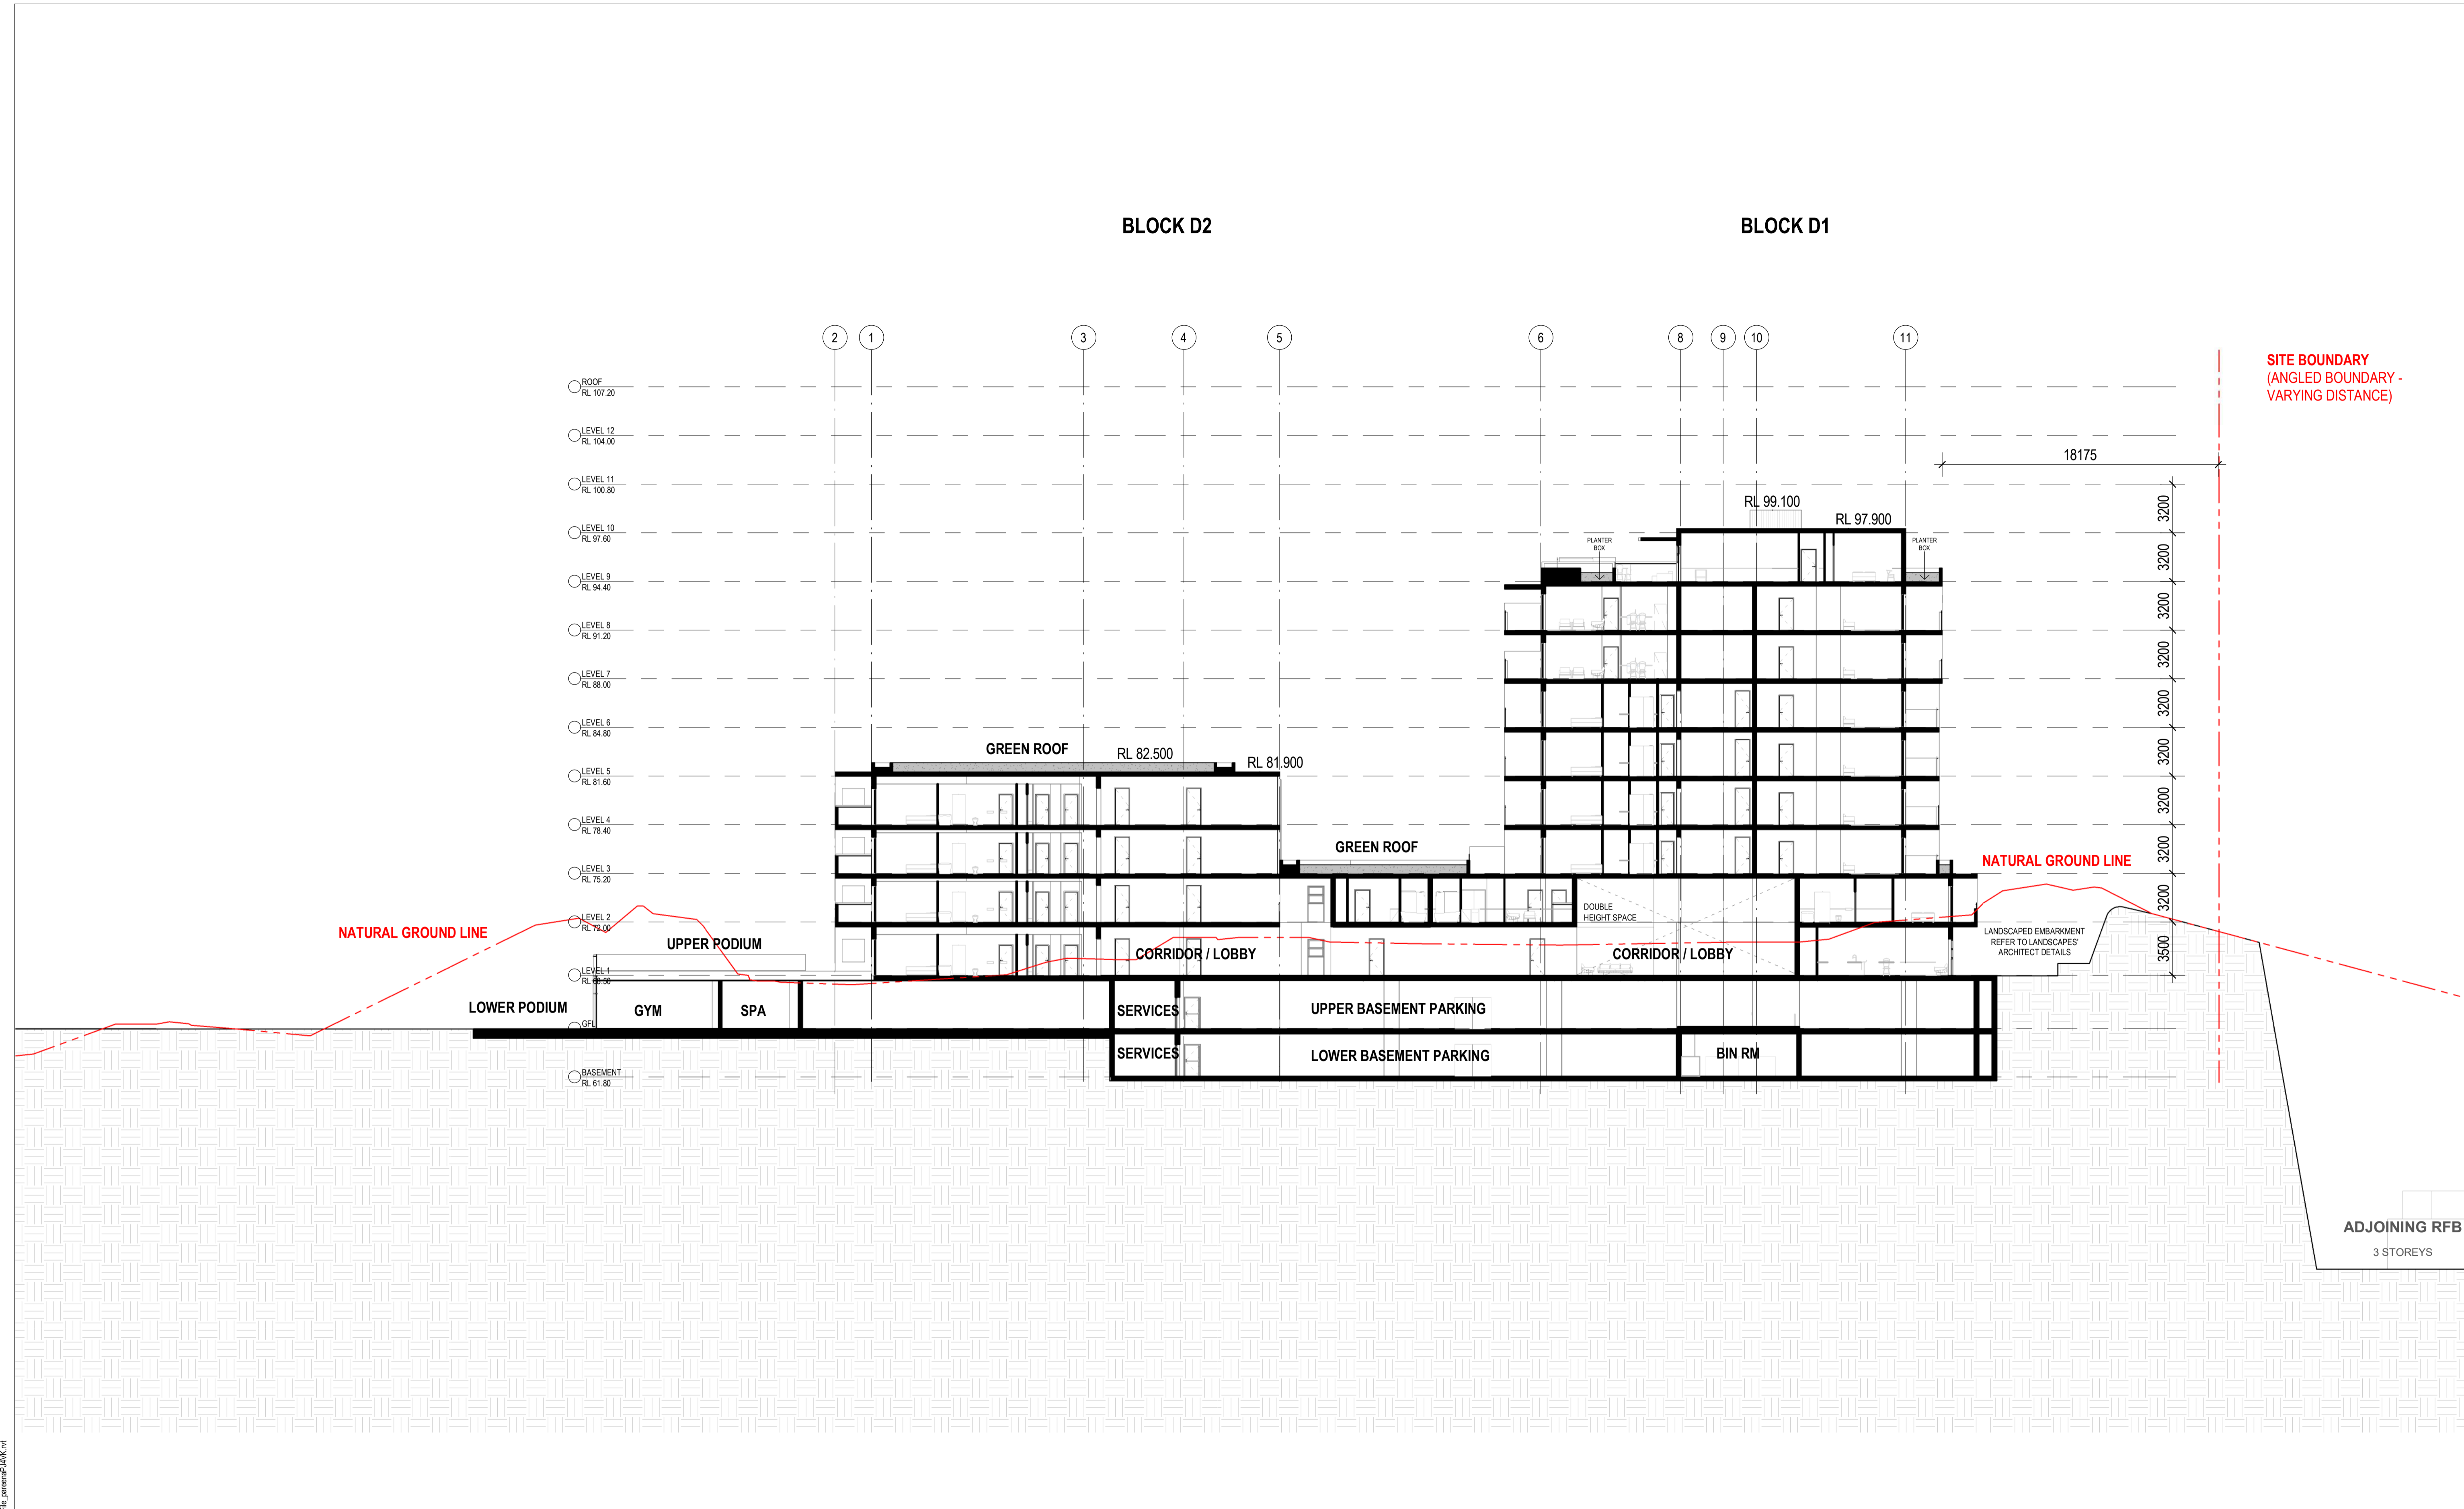


1 SECTION 1
DA012.17 1:200

Rev.	Description	Date	Chk	Drw
3	RTS RESUBMISSION	27.05.21	JS	PL
2	SSD DA RESUBMISSION	19.03.21	JS	PL
1	SSD DA RESUBMISSION	19.10.20	JS	PL

ADG architects

Suite 3.04, Level 3, 107-109 Mann St, Gosford NSW 2250
 Postal Address P.O. BOX 457 Gosford NSW 2250
 ph. 02 4312 5110 fax: 02 4312 3113
 e.info@adgarchitects.com.au

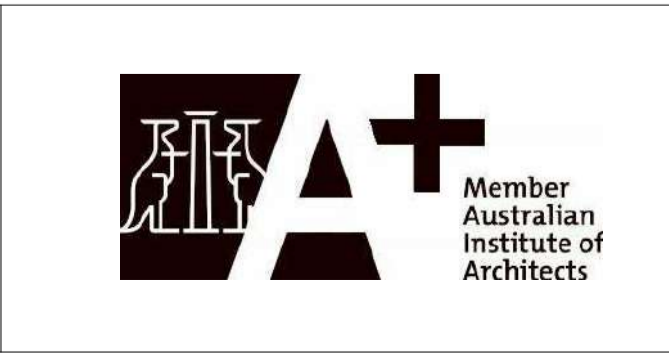

Client
JWD DEVELOPMENTS PTY LTD


Title **SECTION 1**
 Project **BLOCK D 87 - 89 JOHN WHITEWAY DRIVE**
 Location **87 - 89 JOHN WHITEWAY DRIVE GOSFORD NSW**

Do not scale drawings. Use figured dimensions only. Check and verify levels and dimensions on site prior to commencement of any work. The fabrication of shop drawings or the fabrication of components.
 This drawing is the copyright of ADG Architects and is protected under the Copyright Act 1968. It may not be altered, reproduced or transmitted in any form or by any means without the express permission of ADG Architects.

SSD DA SUBMISSION
 NOT TO BE USED DURING CONSTRUCTION

Project Number	Drawing Number	Rev
19002	DA012.17	3
Coordinator: Approver	Checked: Checker	
Scale: 1:200 @ A1	Date Printed: 28/05/2021 3:45:51 PM	
File Name:		

Printed From: C:\Users\Personal\Documents\Drawings\Block D Central File_garwegp\AKK\nt

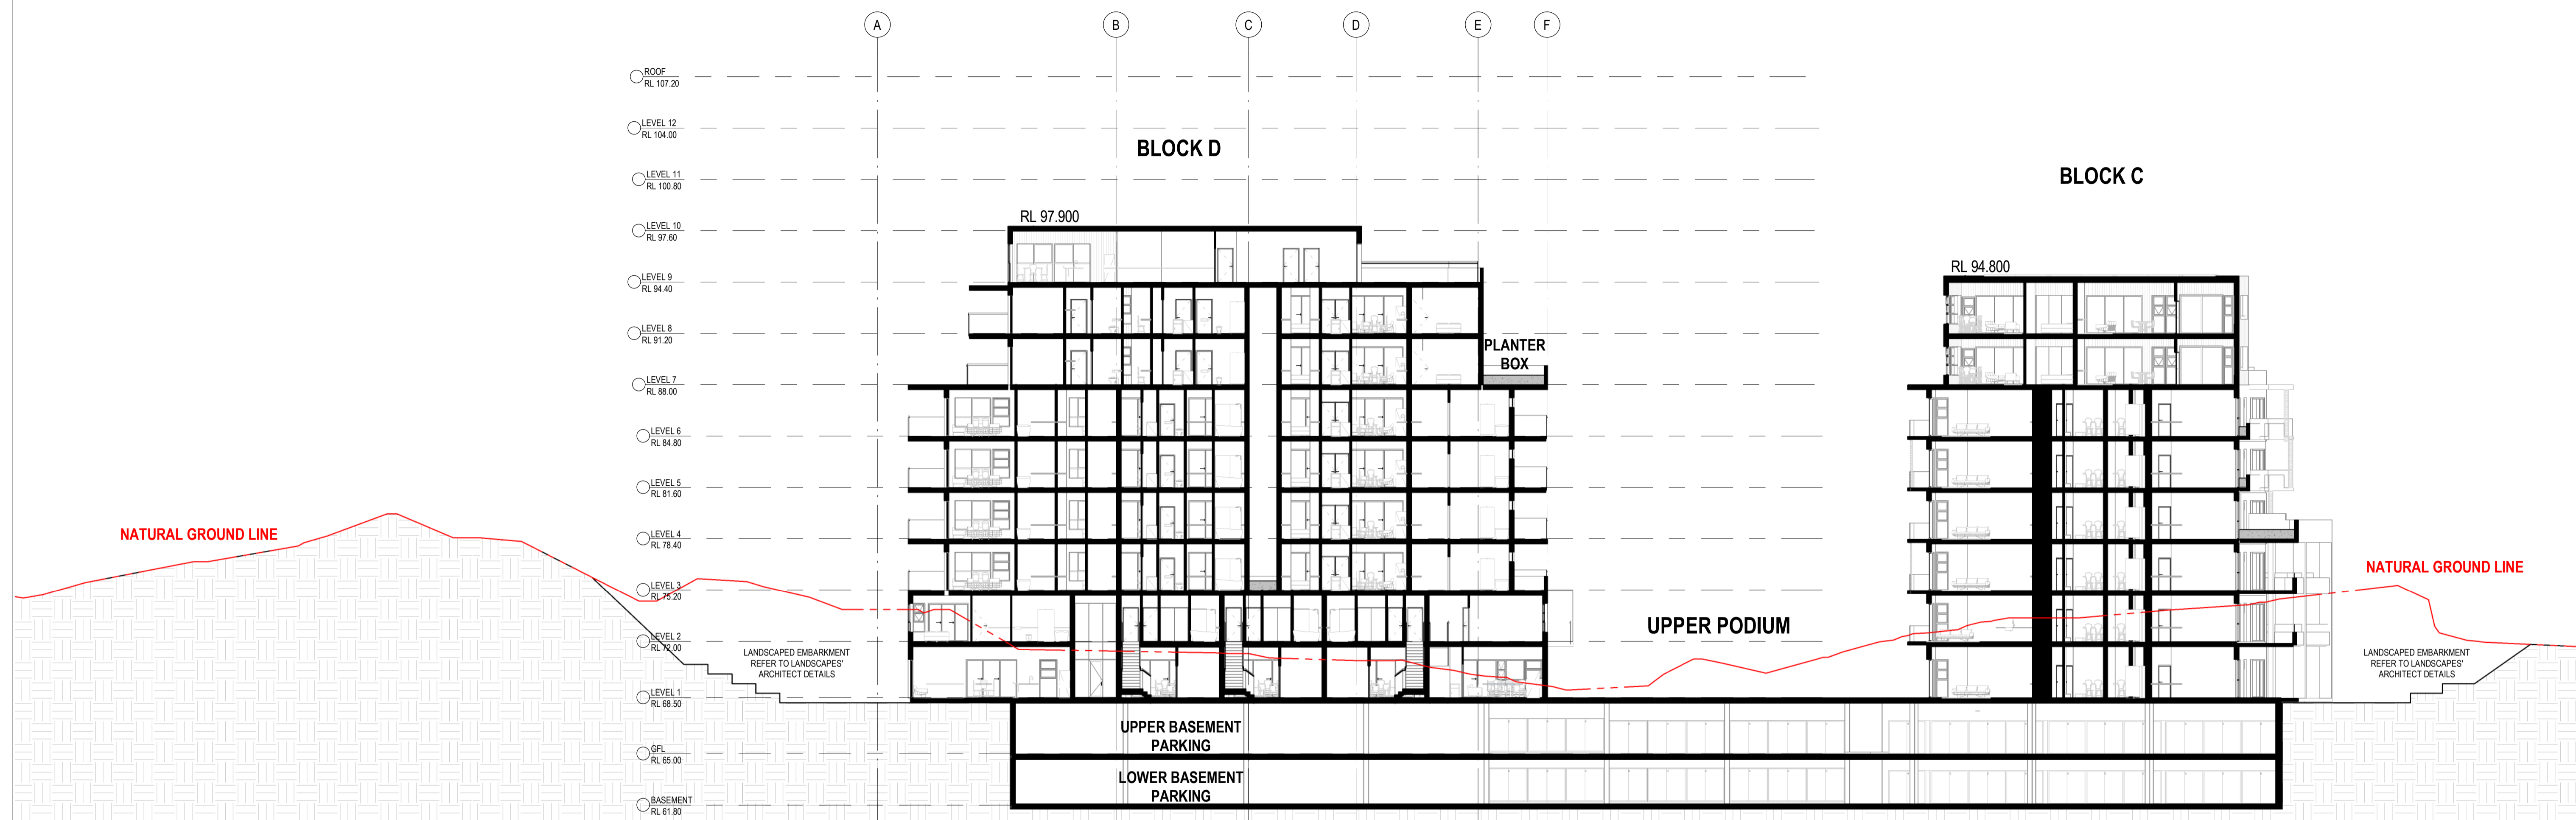

1 SECTION 2
DA012.1 1:200

Rev.	Description	Date	Chk	Drw
3	RTS RESUBMISSION	27.05.21	JS	PL
2	SSD DA RESUBMISSION	19.03.21	JS	PL
1	SSD DA RESUBMISSION	19.10.20	JS	PL

ADG architects

Suite 3.04, Level 3, 107-109 Mann St, Gosford NSW 2250
 Postal Address P.O. BOX 457 Gosford NSW 2250
 ph: 02 4312 5110 fax: 02 4312 3113
 e: info@adgarchitects.com.au



Client
 JWD DEVELOPMENTS PTY LTD


Title SECTION 2
 Project BLOCK D 87 - 89 JOHN WHITEWAY DRIVE
 Location 87 - 89 JOHN WHITEWAY DRIVE GOSFORD NSW

Do not scale drawings. Use figured dimensions only. Check and verify levels and dimensions on site prior to commencement of any work, the fabrication of shop drawings or the fabrication of components.
 This drawing is the copyright of ADG Architects and is protected under the Copyright Act 1968. It may not be altered, reproduced or transmitted in any form or by any means without the express permission of ADG Architects.

SSD DA SUBMISSION
 NOT TO BE USED DURING CONSTRUCTION

Project Number	Drawing Number	Rev
19002	DA012.18	3
Coordinator: Approver	Checked: Checker	
Scale: 1:200 @ A1	Date Printed: 28/05/2021 3:46:04 PM	
File Name:		

Printed From: C:\Users\Personal\Documents\Drawings\Block D Central File_garwegp\ARK\nt

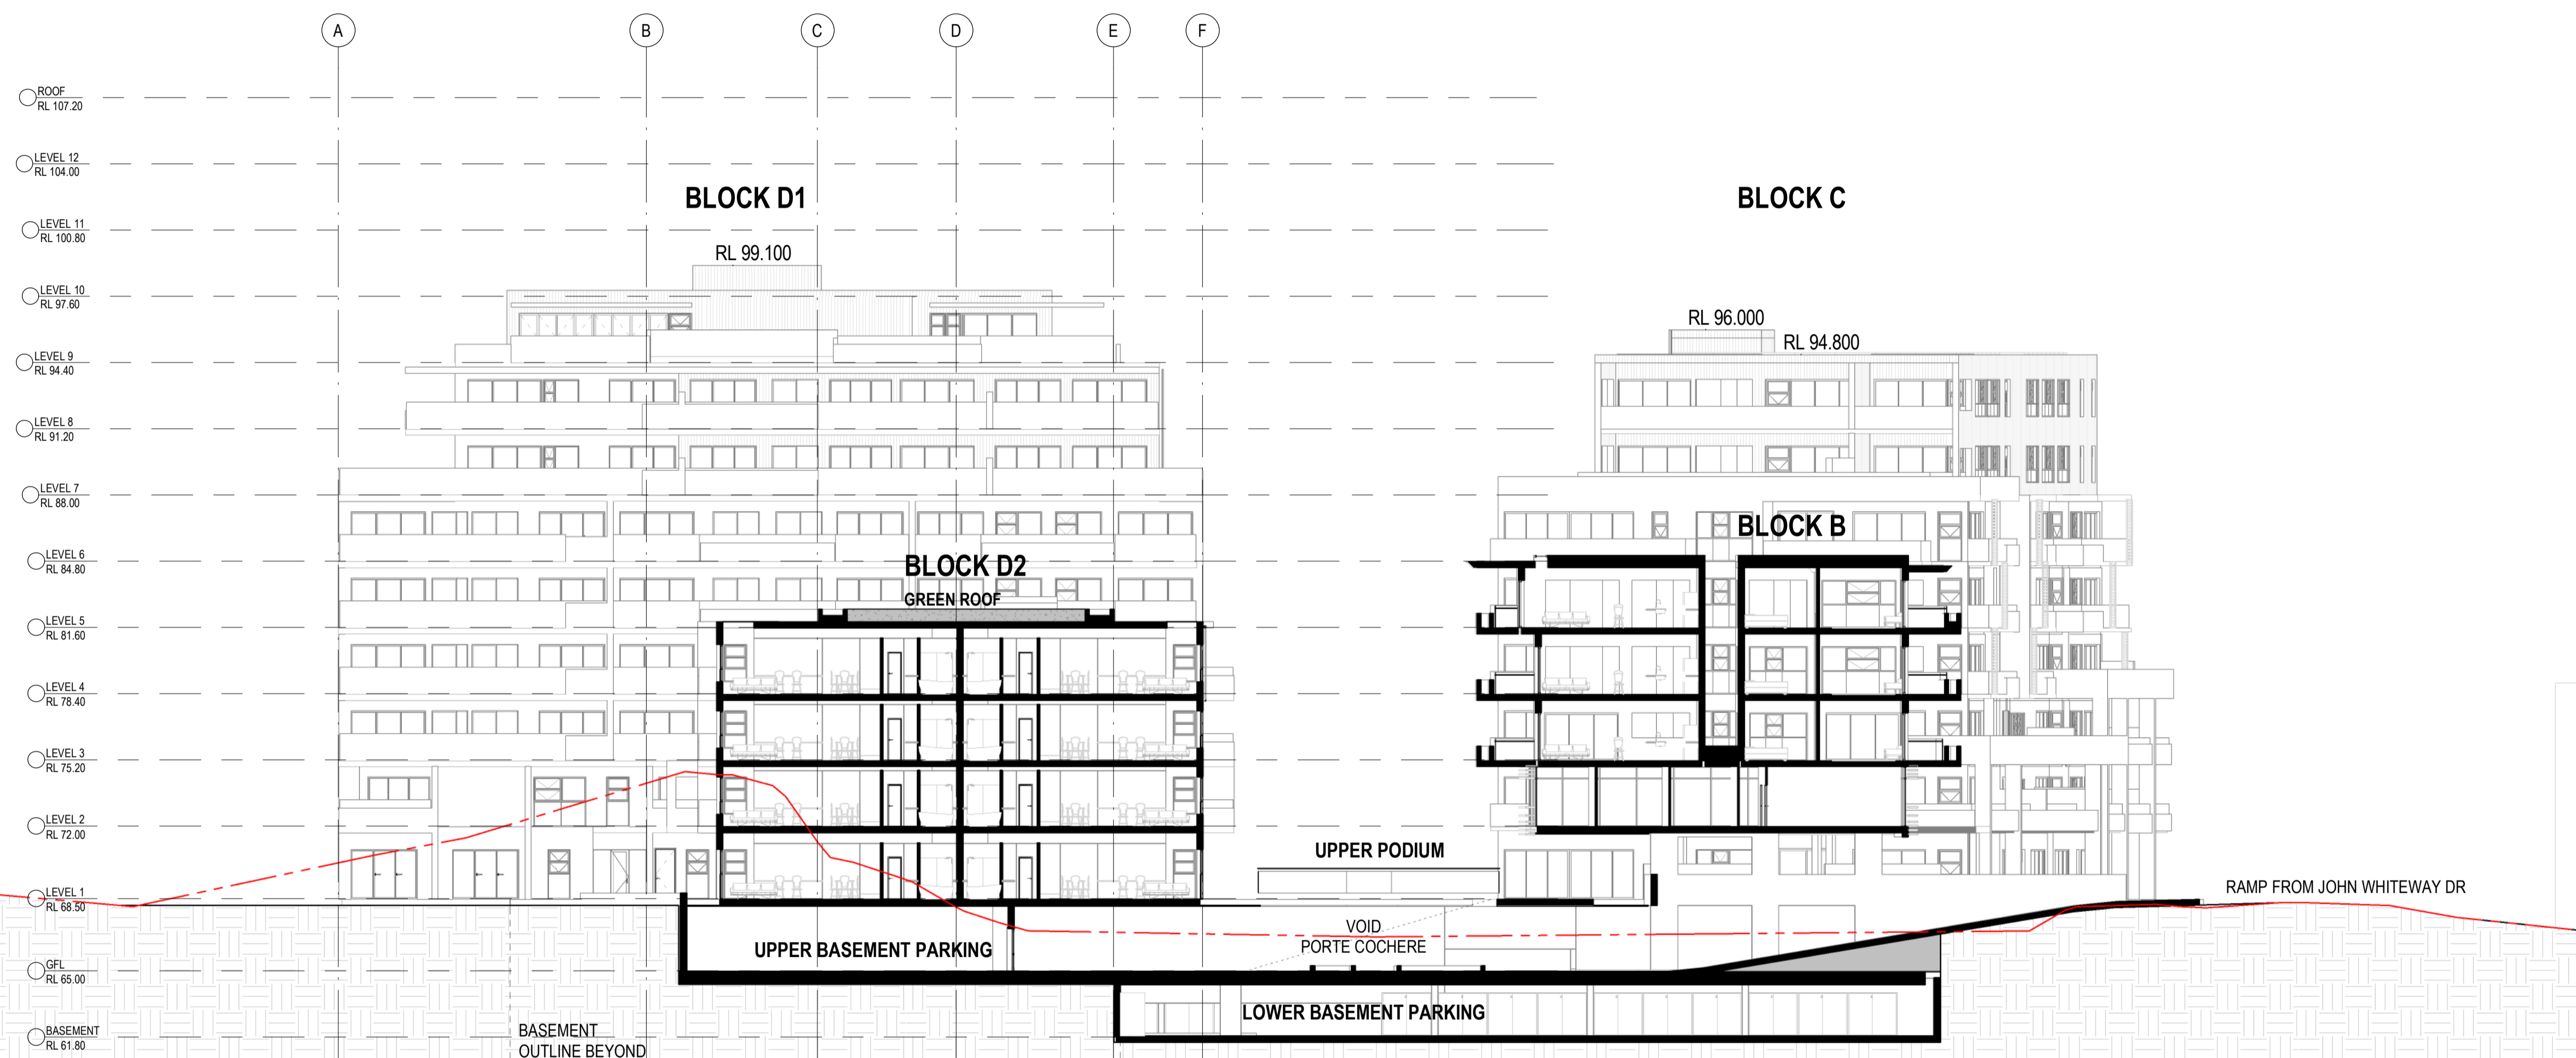

1 SECTION 3
DA012.1 1:200

ADG architects

Suite 3.04, Level 3, 107-109 Marn St, Gosford NSW 2250
Postal Address P.O. BOX 457 Gosford NSW 2250
ph: 02 4312 5110 fax: 02 4312 3113
e: info@adgarchitects.com.au



Client
JWD DEVELOPMENTS PTY LTD

Title SECTION 3
Project BLOCK D 87 - 89 JOHN WHITEWAY DRIVE
Location 87 - 89 JOHN WHITEWAY DRIVE GOSFORD NSW

Do not scale drawings. Use figured dimensions only. Check and verify levels and dimensions on site prior to commencement of any work, the fabrication of shop drawings or the fabrication of components.
This drawing is the copyright of ADG Architects and is protected under the Copyright Act 1968. It may not be altered, reproduced or transmitted in any form or by any means without the express permission of ADG Architects.
SSD DA SUBMISSION
NOT TO BE USED DURING CONSTRUCTION

Project Number	Drawing Number	Rev
19002	DA012.19	3
Coordinator : Approver	Checked : Checker	
Scale: 1:200 @ A1	Date Printed: 28/05/2021 3:46:28 PM	
File Name:		

Printed From: C:\Users\Personal\Documents\Drawings\Block D Central File_garwegp\ARK\nt

Rev.	Description	Date	Chk	Drw
3	RTS RESUBMISSION	27.05.21	JS	PL
2	SSD DA RESUBMISSION	19.03.21	JS	PL
1	SSD DA RESUBMISSION	19.10.20	JS	PL