

NOTE:

TREES NOT SURVEYED BUT ASSESSED IN THE ARBORIST REPORT HAVE BEEN INCLUDED ON THE TREE MANAGEMENT PLAN FOR INFORMATION. THE CONTRACTOR IS TO VERIFY ALL LOCATIONS OF TREES TO BE RETAINED (SURVEYED & NOT SURVEYED)



Amendments		
Issue	Description	Date
A	ISSUE FOR INFORMATION	10/12/2020
B	ISSUE FOR INFORMATION	01/02/2021
C	ISSUE FOR INFORMATION	08/03/2021
D	ISSUE FOR INFORMATION	18/03/2021
E	ISSUE FOR INFORMATION	31/03/2021
F	ISSUE FOR INFORMATION	13/04/2021
G	ISSUE FOR INFORMATION	01/07/2021
H	ISSUE FOR INFORMATION	07/07/2021
I	ISSUE FOR INFORMATION	14/07/2021
J	ISSUE FOR INFORMATION	29/07/2021

LEGEND

- TREES TO BE RETAINED (SURVEYED)
- TREES TO BE RETAINED (NOT SURVEYED)
- TREES TO BE RETAINED (NOT ASSESSED)
- TREES TO BE REMOVED (SURVEYED)
- TREES OUTSIDE OF BOUNDARY
- TREES PROTECTION ZONE (TPZ) REFER TO ARBORIST REPORT
- STRUCTURAL ROOT ZONE (SRZ) REFER TO ARBORIST REPORT
- SITE BOUNDARY

Project Management
SJA Level 1, 109 Pitt Street, NSW, 2000 02 9226 5000
Structural and Civil
HENRY & HYMAS Suite 2.01, 628 Pacific Highway, Gordon, NSW, 2072 02 9417 8600
Building Services
INTELLE BUILDING SERVICES Level 2, 180 Kent Street, Sydney, NSW, 2000 02 9772 3600
BCA Consultant
STEVE WATSON & PARTNERS Level 17, 455 Kent Street, Sydney, NSW, 2000 02 9263 6555
Client
SCHOOL INFRASTRUCTURE NSW Level 8, 250 George Street, Sydney, NSW, 2000 1300 462 6911




Group GSA Pty Ltd ABN 76 002 113 779
Level 7, 80 William St East Sydney NSW
Australia 2011 www.groupgsa.com
T +612 9361 4144 F +612 9332 3458
architecture interior design urban design landscape
nom architect M. Sheldon 3990

Project Title
BUDAWANG SCHOOL

Drawing Title
TREE MANAGEMENT PLAN

Scale	1:250 @A1
Drawing created (date)	29/07/2021
By	LG
Plotted and checked by	LG
Verified	FR
Approved	FR
Drawing No	Issue
190941	L-0002 J

This drawing is the copyright of Group GSA Pty Ltd and may not be altered, reproduced or transmitted in any form or by any means in part or in whole without the written permission of Group GSA Pty Ltd. All levels and dimensions are to be checked and verified on site prior to the commencement of any work, making of shop drawings or fabrication of components. Do not scale drawings. Use figured Dimensions.

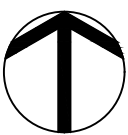



- LEGEND
- PROPOSED TREES
 - EXISTING TREES
 - COLOURED CONCRETE PAVING TYPE 1
 - COLOURED CONCRETE PAVING TYPE 2
 - RUBBER SOFTFALL - PLAY SPACE
 - RUBBER SURFACE - OUTDOOR LEARNING AREA
 - NATURAL MULCH
 - SERVICE ZONE - CONCRETE PAVED
 - TURF
 - MASS PLANTING

Amendments		Date
Issue	Description	
A	ISSUE FOR INFORMATION	16/02/2021
B	ISSUE FOR SSDA	13/04/2021
C	ISSUE FOR SSDA	01/07/2021
D	ISSUE FOR SSDA	07/07/2021
E	ISSUE FOR SSDA	14/07/2021
F	ISSUE FOR SSDA	29/07/2021

Project Management
SJA Level 1, 109 Pitt Street, NSW, 2000 02 9226 5000
Structural and Civil
HENRY & HYMAS Suite 2 01, 628 Pacific Highway, Gordon, NSW, 2072 02 9417 8600
Building Services
INTELLE BUILDING SERVICES Level 2, 100 Kent Street, Sydney, NSW, 2000 02 9772 3600
BCA Consultant
STEVE WATSON & PARTNERS Level 17, 455 Kent Street, Sydney, NSW, 2000 02 9263 6555
Client
SCHOOL INFRASTRUCTURE NSW Level 8, 250 George Street, Sydney, NSW, 2000 1300 462 6511



GROUP GSA

Group GSA Pty Ltd ABN 76 002 113 779
Level 7, 80 William St East Sydney NSW
Australia 2011 www.groupgsa.com


T +612 9361 4144 F +612 9332 3458
architecture interior design urban design landscape
nom architect M. Sheldon 3990

Project Title
BUDAWANG SCHOOL







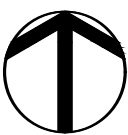

Drawing Title
LANDSCAPE
SITE PLAN

Scale	1:250 @A1
Drawing created (date)	29/07/2021
By	LG
Plotted and checked by	LG
Verified	FR
Approved	FR
Drawing No	Issue
190941 L-2001	F

This drawing is the copyright of Group GSA Pty Ltd and may not be altered, reproduced or transmitted in any form or by any means in part or in whole without the written permission of Group GSA Pty Ltd. All levels and dimensions are to be checked and verified on site prior to the commencement of any work, making of shop drawings or fabrication of components. Do not scale drawings. Use figured Dimensions.



FENCING STRATEGY

-  AM80 - BOUNDARY FENCE (2150MM HIGH SCHOOL PALISADE FENCE) - FLAT TOP
-  AM82 - BOUNDARY FENCE WITH VISUAL SCREENING
-  VEHICULAR ACCESS GATE - SWING
-  VEHICULAR ACCESS GATE - SLIDE
-  AM84 - PEDESTRIAN ACCESS
-  AM80 - SECONDARY FENCE AND GATES
-  AM83 - SECURE FENCE TO OUTDOOR LEARNING SPACE
-  MAINTENANCE ACCESS AND GATES





BUSH GARDEN

- LEGEND
- 1. ACCESS PATH
 - 2. LOW PLANTING WITH SEATS
 - 3. SANDSTONE SEATS TO YARNING CIRCLE
 - 4. SOFT FALL MULCH AND STEPPERS
 - 5. YARNING CIRCLE
 - 6. TO FUTURE PLAN DESIGN
 - 7. PLAY SPACE



SENSORY PLAYGROUND

- LEGEND
- 1. BOUNDARY FENCE
 - 2. INTERNAL FENCE AND SERVICE GATE ACCESS
 - 3. SENSORY PLANTING - FOCUS ON COLOUR, TEXTURE AND SCENT
 - 4. SHADE TREES WITH SEATING UNDER
 - 5. SWALE - GROUNDCOVER PLANTING
 - 6. OPPORTUNITIES FOR SENSORY PLAY ITEMS
 - 7. CONNECTION TO LIBRARY
 - 8. ROOF OVERHEAD
 - 9. TIERED RETAINING WALL WITH PLANTING
 - 10. OUTDOOR STAFF SPACE

Amendments		
Issue	Description	Date
A	ISSUE FOR INFORMATION	01/07/2021
B	ISSUE FOR SSDA	07/07/2021
C	ISSUE FOR SSDA	14/07/2021
D	ISSUE FOR SSDA	29/07/2021

Project Management
SJA Level 1, 109 Pitt Street, NSW, 2000 02 9226 5800
Structural and Civil
HENRY & HYMAS Suite 2.01, 828 Pacific Highway, Gordon, NSW, 2072 02 9417 8600
Building Services
INTELLE BUILDING SERVICES Level 2, 100 Kent Street, Sydney, NSW, 2000 02 9772 3600
BCA Consultant
STEVE WATSON & PARTNERS Level 17, 456 Kent Street, Sydney, NSW, 2000 02 9263 6555
Client
SCHOOL INFRASTRUCTURE NSW Level 8, 250 George Street, Sydney, NSW, 2000 1300 462 6511




Group GSA Pty Ltd ABN 76 002 113 779
Level 7, 80 William St East Sydney NSW
Australia 2011 www.groupgsa.com
T +612 9361 4144 F +612 9332 3458
architecture interior design urban design landscape
nom architect M. Sheldon 3990

Project Title
BUDAWANG SCHOOL

Drawing Title
**LANDSCAPE
SITE PLAN**

Scale	1:250 @A1
Drawing created (date)	29/07/2021
By	LG
Plotted and checked by	LG
Verified	FR
Approved	FR
Drawing No	Issue
190941	L-2001 D

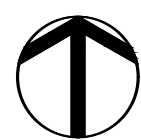

This drawing is the copyright of Group GSA Pty Ltd and may not be altered, reproduced or transmitted in any form or by any means in part or in whole without the written permission of Group GSA Pty Ltd. All levels and dimensions are to be checked and verified on site prior to the commencement of any work, making of shop drawings or fabrication of components. Do not scale drawings. Use figured Dimensions.

Issue	Description	Date
A	ISSUE FOR SSDA	01/07/2021
B	ISSUE FOR SSDA	07/07/2021
C	ISSUE FOR SSDA	14/07/2021
D	ISSUE FOR DDSA	29/07/2021



BIKE TRACK

LEGEND


1. TURF SPACE IN CENTRE OF BIKE TRACK - INFORMAL VIEWING
2. BIKE TRACK
3. PROPOSED RETAINING WALL
4. EXISTING TREE TO BE RETAINED WITH GROUND COVERS UNDER
5. SCREEN PLANTING TO BOUNDARY FENCE
6. INTERNAL FENCING AND GATE
7. GROUND COVER PLANTING TO GENTLE SLOPE
8. BOUNDARY FENCE
9. BIKE STORAGE
10. TURF SPILL-OUT AREA FOR BIKES/WAITING AREA



PRODUCTIVE GARDEN

LEGEND

1. GARDEN BED - FOCUS ON PRODUCTIVE PLANTS, MEDICINAL HERBS AND BUSH TUCKER
2. PERGOLA FOR SHADE INCLUDING VINE COVERED SECTION - GRAPES, SEATING AND OUTDOOR BENCH IN SPACE
3. ROUND GALVANISED WATER TANK WITH TAP FOR WATERING GARDEN
4. TURF
5. SMALL ORCHARD TREES IN MULCH RINGS
6. RAISED GARDENS BEDS FOR FOOD GROWING
7. EXISTING TREES TO BE RETAINED
8. RETAINING WALL WITH SEATING ATTACHED
9. CONNECTION TO LIFE SKILLS/ INDOOR KITCHEN AREA
10. STEPPERS THROUGH GARDEN FOR SERVICE ACCESS ONLY
11. SERVICE GATE AND FENCING TO REAR OF HYDROTHERAPY BUILDING
12. CLOTHESLINE
13. CHICKEN COOP-MOBILE

Project Management	
SJA	
Level 1, 100 Pitt Street, NSW, 2000 02 8238 0000	
Structural and Civil	
HENRY & HYMAS	
Suite 2/1, 408 Pacific Highway, Gordon, NSW, 2072 02 9447 6400	
Building Services	
INTELE BUILDING SERVICES	
Level 2, 350 Kent Street, Sydney, NSW, 2000 02 9172 3600	
BCA Consultant	
STEVE WATSON & PARTNERS	
Level 17, 456 Kent Street, Sydney, NSW, 2000 02 9283 1555	
Client	
SCHOOL INFRASTRUCTURE NSW	
Level 8, 259 George Street, Sydney, NSW, 2000 1300 452 051	
	

GROUP USA

Group GSA Pty Ltd ABN 76 002 113 779
Level 7, 80 William St East Sydney NSW
Australia 2011 www.groupgsa.com
T +612 9361 4144 F +612 9332 3458
architecture interior design urban design landscape
nom architect M. Sheldon 3990

Project Title

BUDAWANG SCHOOL

Drawing Title

LANDSCAPE
SITE PLAN

Scale 1:250 @A1

Drawing created (date) 29/07/2021

By _____ LG

Plotted and checked by LG

Verified	FR
----------	----

Approved _____ FR


Drawing No	Issue
1-00000-01	1

190941 L-2001 D

This drawing is the copyright of Group GSA Pty Ltd and may not be altered, reproduced or transmitted in any form or by any means in part or in whole without the written permission of Group GSA Pty Ltd.

All levels and dimensions are to be checked and verified on site prior to the commencement of any work, making of shop drawings or fabrication of components.


Do not scale drawings. Use figured Dimensions.

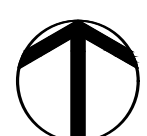

PRODUCTIVE GARDEN

LEGEND

- 1. SPACE INCLUDES PATTERNED RUBBER SOFT FALL SURFACE AND SOFT, WEATHERPROOF FURNISHING FOR CASUAL SEATING (E.G. BEANBAGS).
- 2. FENCING OUTDOOR LEARNING SPACE - SECURIFOR MESH FENCE 2150MM HIGH
- 3. CONCRETE PLINTH WITH FENCING FOR SEATING (400MM NOM. HEIGHT)
- 4. ROOF OVER
- 5. ENTRY ZONE - PAUSE SPACES WITH SEATING AND BLACKBOARDS UNDER COVER FOR ACTIVATION
- 6. SCREEN PLANTING TO FENCING ALONG OUTDOOR LEARNING SPACES WHERE POSSIBLE TO INCREASE SENSE OF ENCLOSURE AND MAINTAIN PRIVACY
- 7. GATE

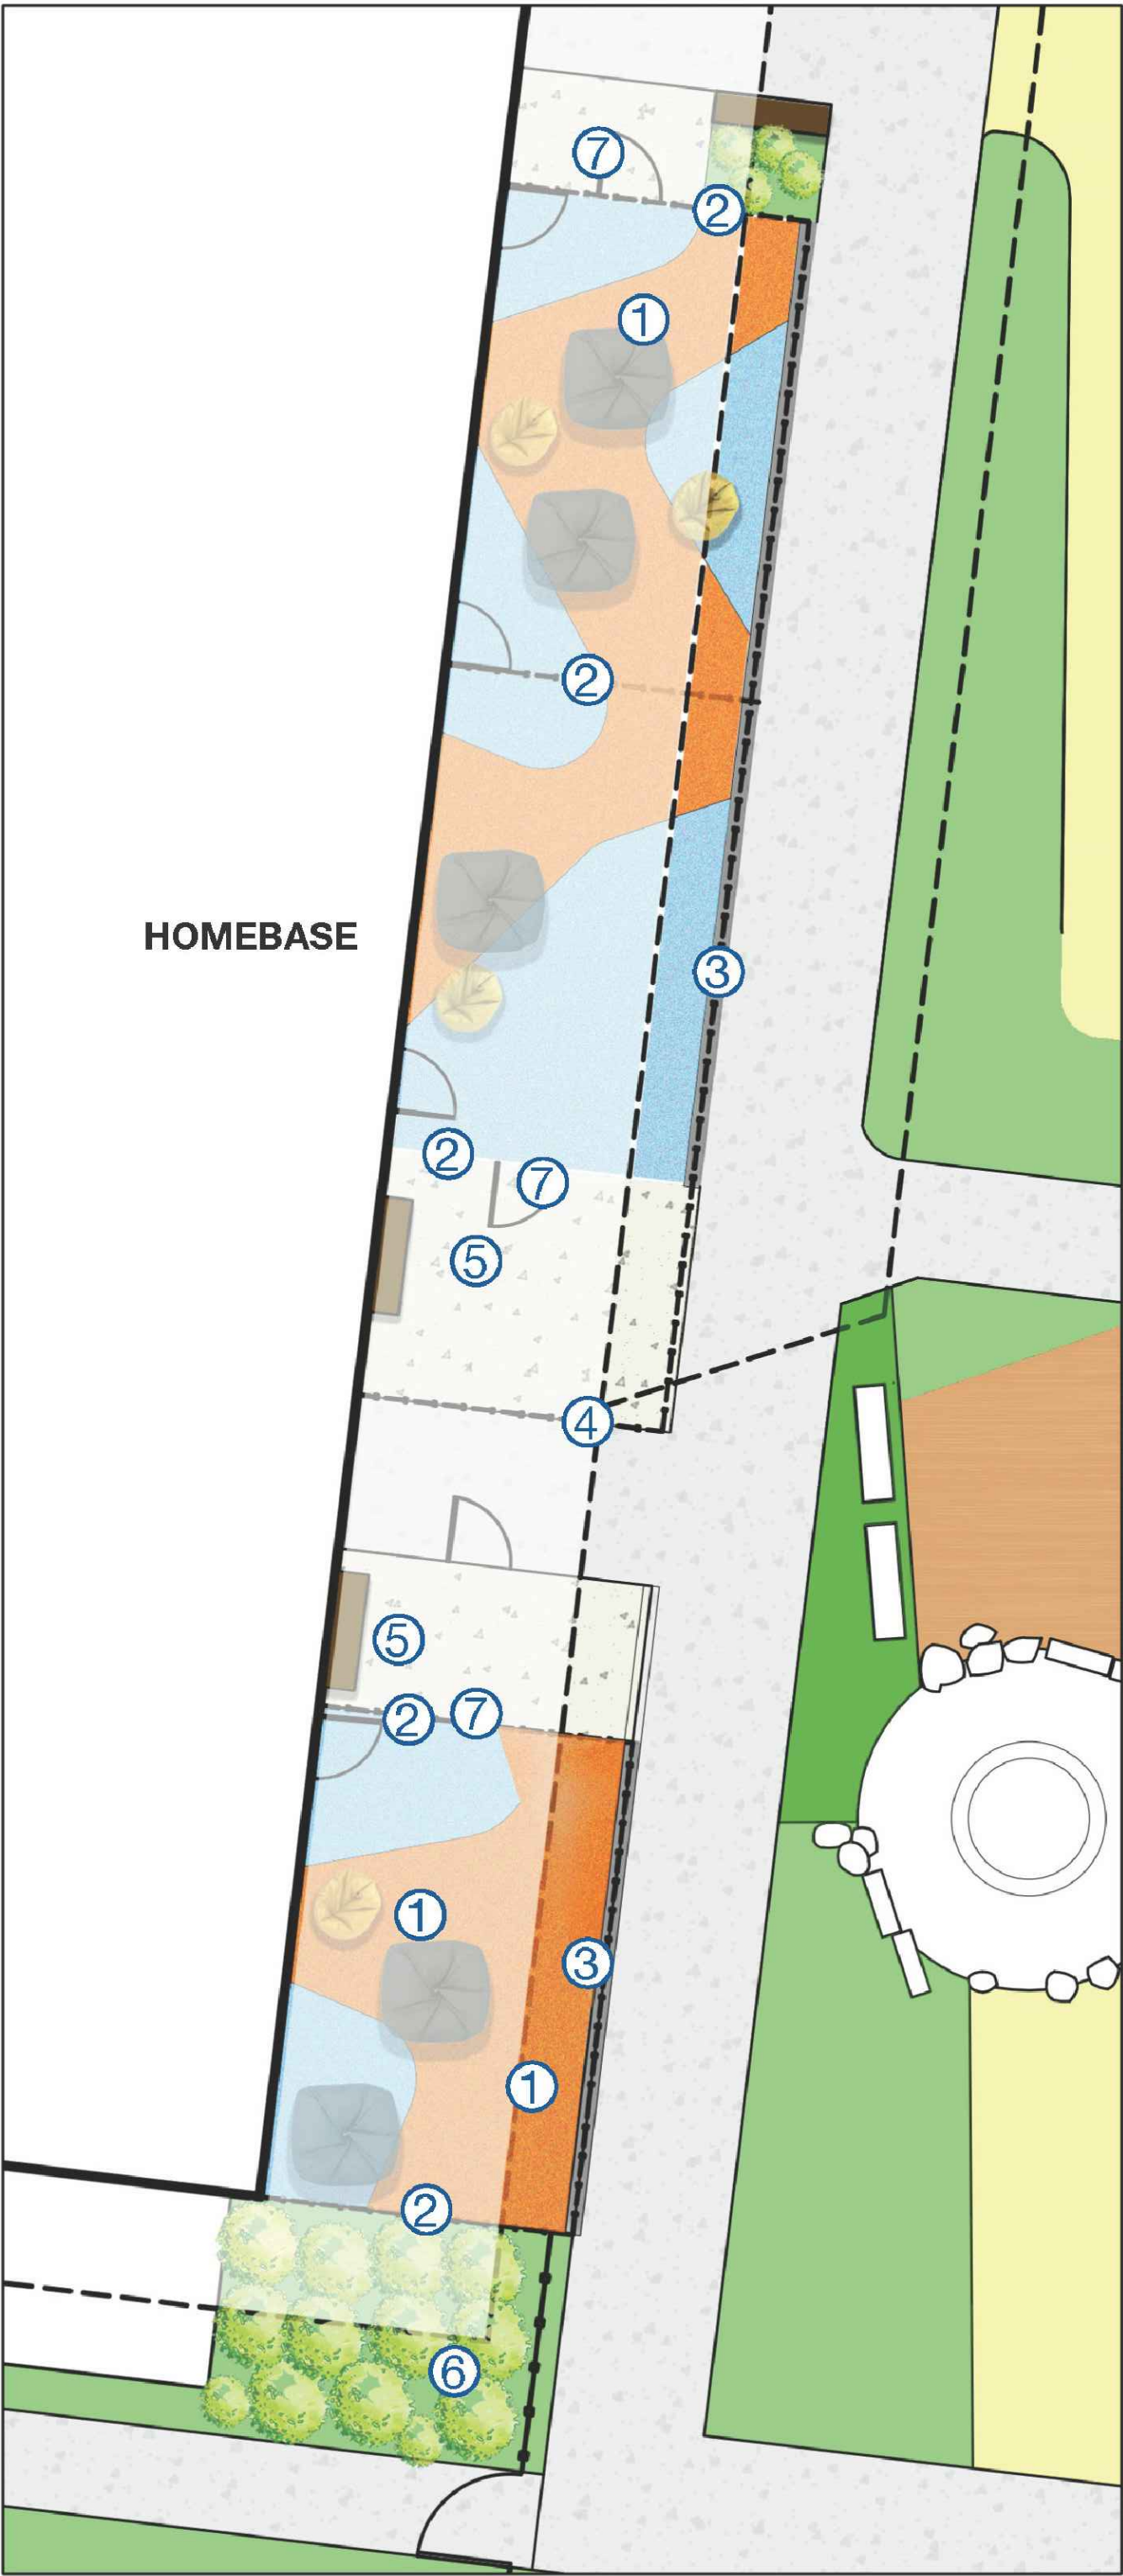

Amendments		Date
Issue	Description	
A	ISSUE FOR SSDA	01/07/2021
B	ISSUE FOR SSDA	07/07/2021
C	ISSUE FOR SSDA	14/07/2021
D	ISSUE FOR SSDA	29/07/2021

Project Management
SJA Level 1, 109 Pitt Street, NSW, 2000 02 9226 5800
Structural and Civil
HENRY & HYMAS Suite 2.01, 628 Pacific Highway, Gordon, NSW, 2072 02 9417 8600
Building Services
INTELLE BUILDING SERVICES Level 3, 100 Kent Street, Sydney, NSW, 2000 02 9772 3600
BCA Consultant
STEVE WATSON & PARTNERS Level 17, 456 Kent Street, Sydney, NSW, 2000 02 9263 6555
Client
SCHOOL INFRASTRUCTURE NSW Level 8, 250 George Street, Sydney, NSW, 2000 1300 452 051




Group GSA Pty Ltd ABN 76 002 113 779
Level 7, 80 William St East Sydney NSW
Australia 2011 www.groupgsa.com
T +612 9361 4144 F +612 9332 3458
architecture interior design urban design landscape
nom architect M. Sheldon 3990

Project Title
BUDAWANG SCHOOL


Drawing Title
LANDSCAPE
SITE PLAN

Scale	1:250 @A1
Drawing created (date)	29/07/2021
By	LG
Plotted and checked by	LG
Verified	FR
Approved	FR
Drawing No	Issue
190941	L-2001 D


This drawing is the copyright of Group GSA Pty Ltd and may not be altered, reproduced or transmitted in any form or by any means in part or in whole without the written permission of Group GSA Pty Ltd. All levels and dimensions are to be checked and verified on site prior to the commencement of any work, making of shop drawings or fabrication of components. Do not scale drawings. Use figured Dimensions.

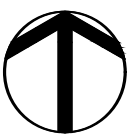

BOUNDARY TREATMENTS

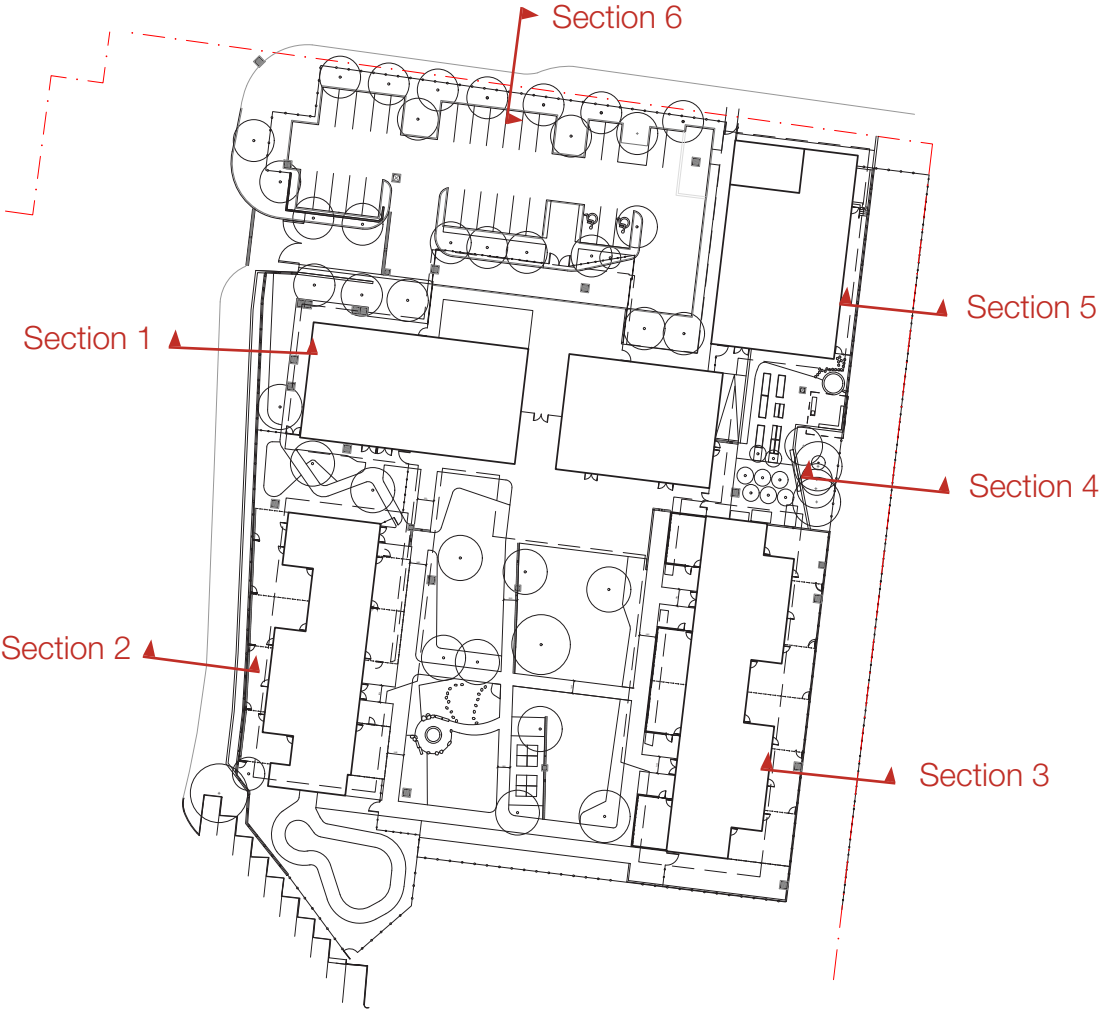


SECTION 1

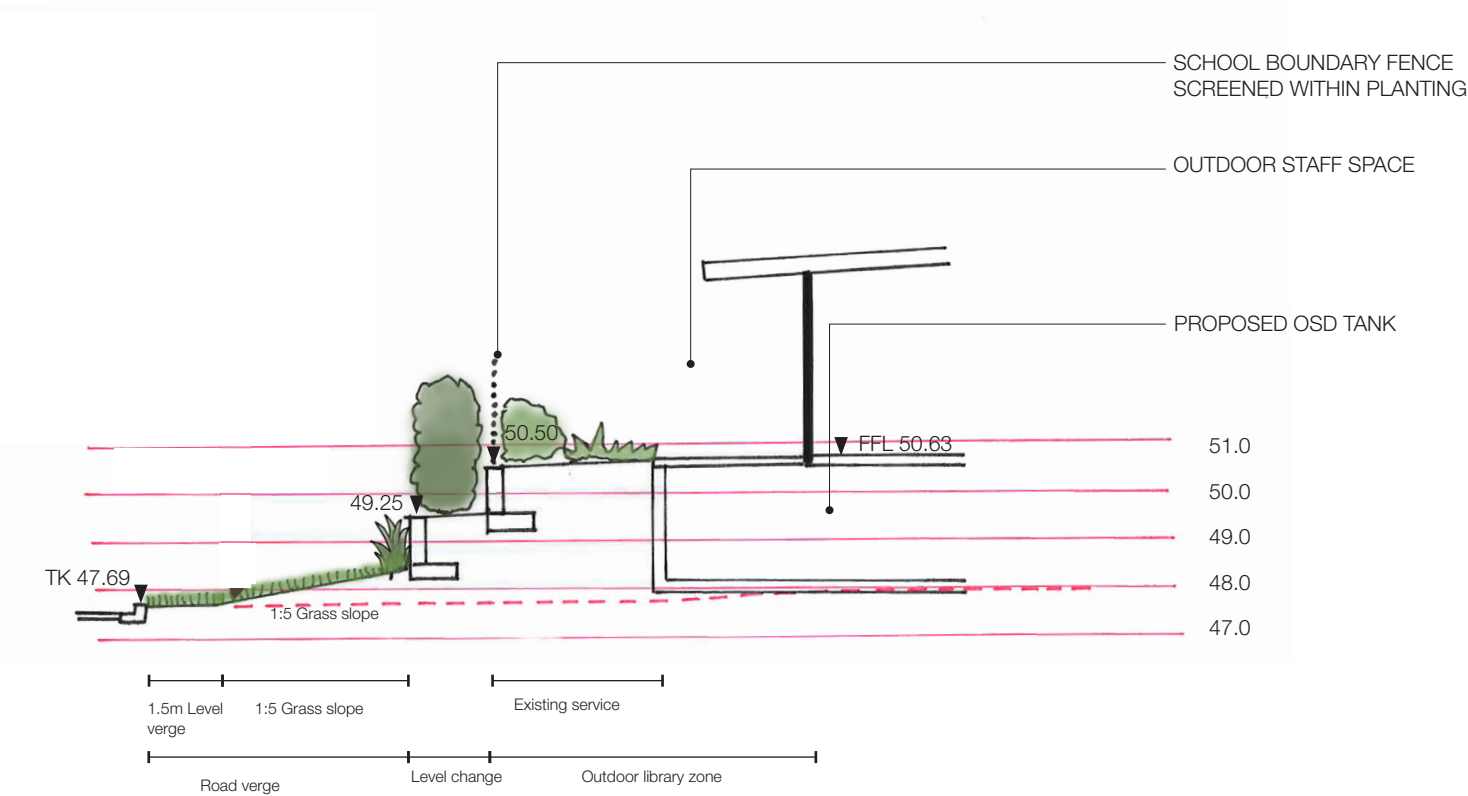


SCALE 1:100 @A3

SECTION 2

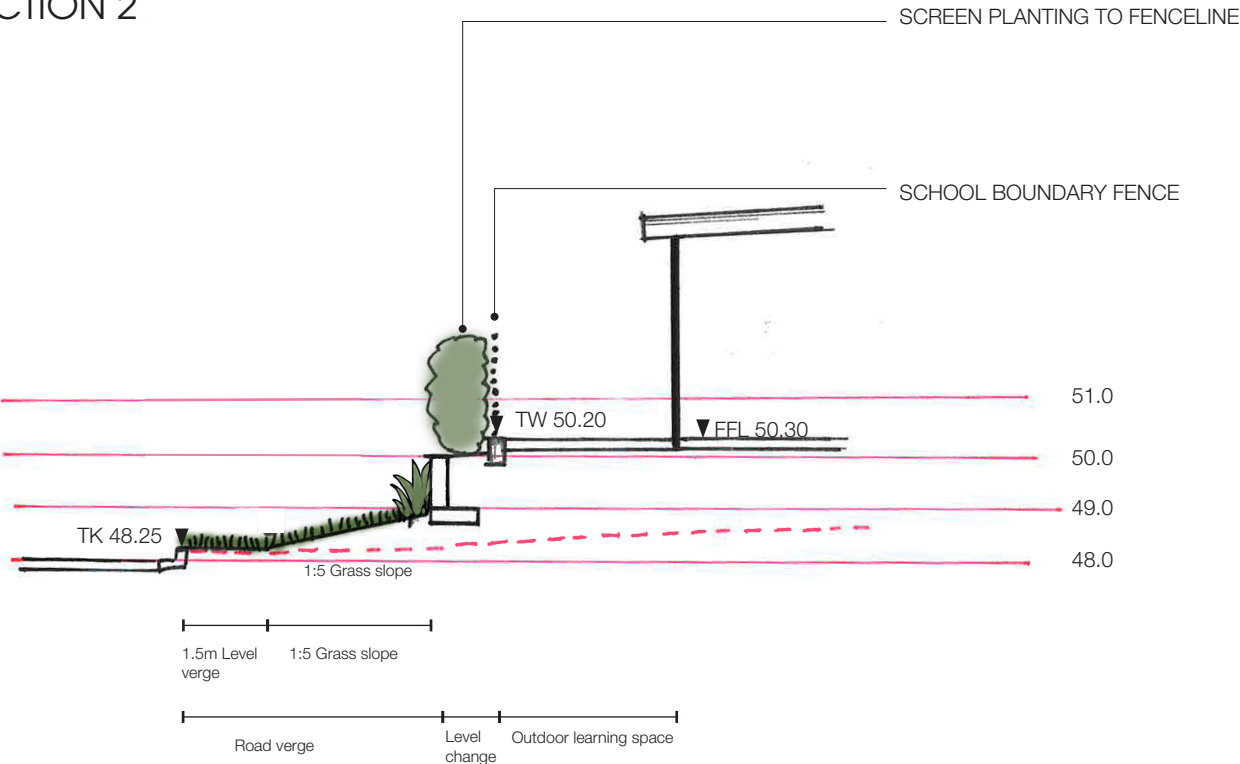


SCALE 1:100 @A3

SECTION 3

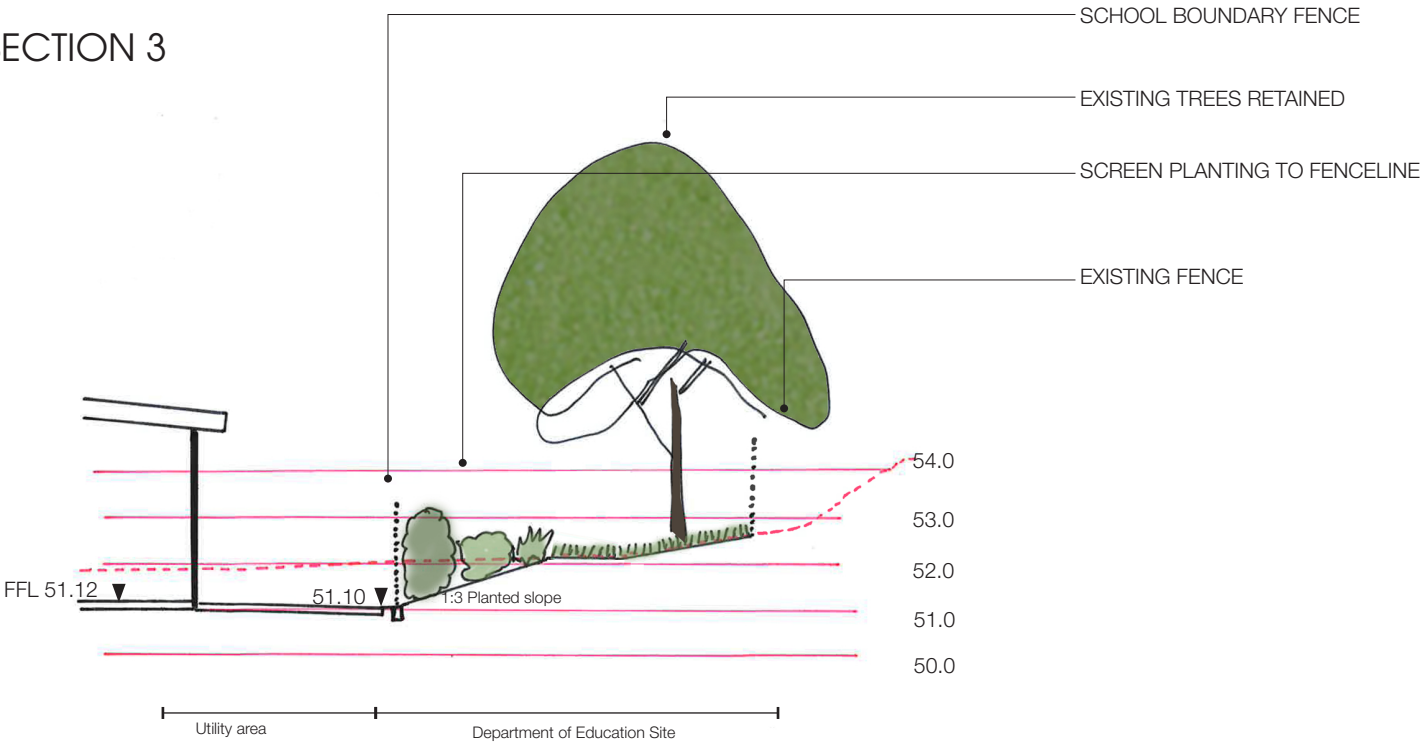


SCALE 1:100 @A3

BOUNDARY TREATMENTS

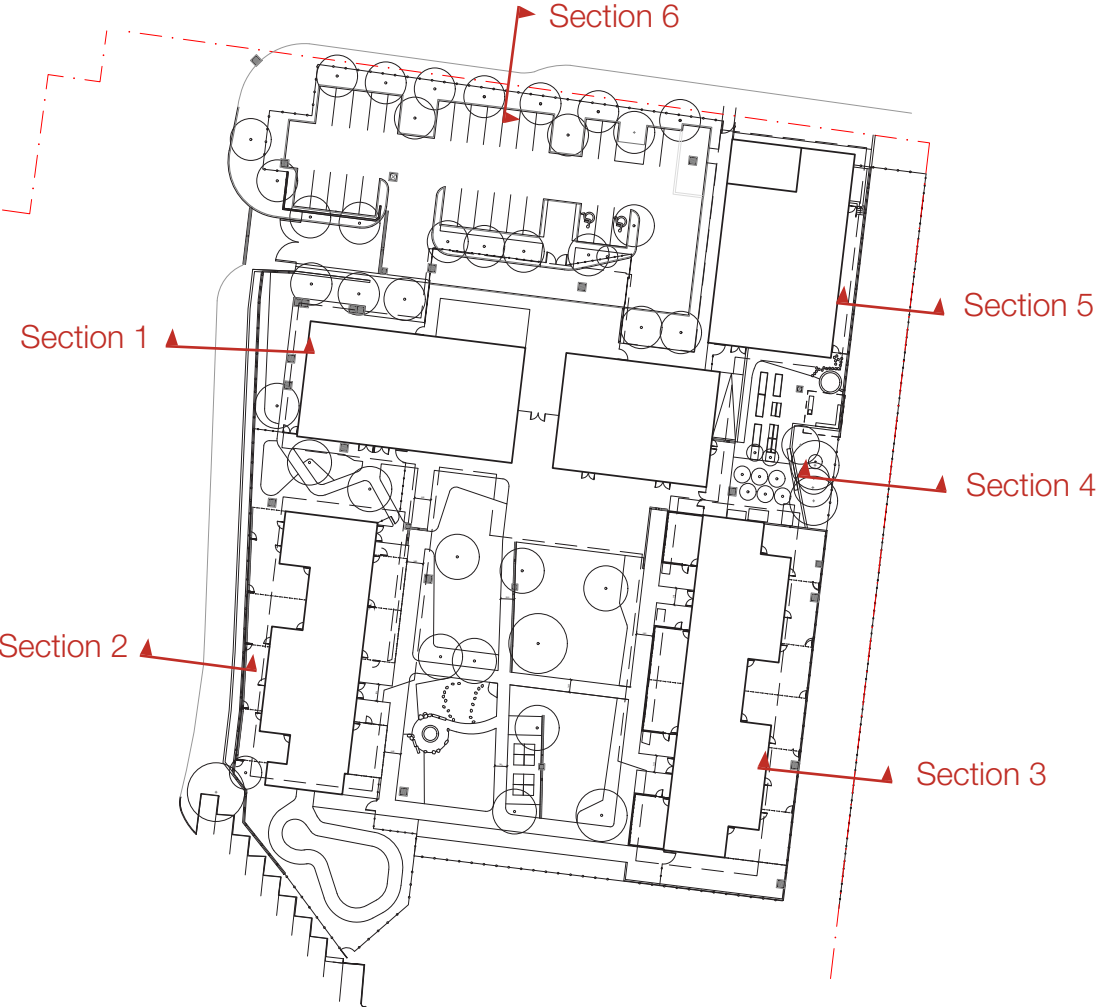


SECTION 4

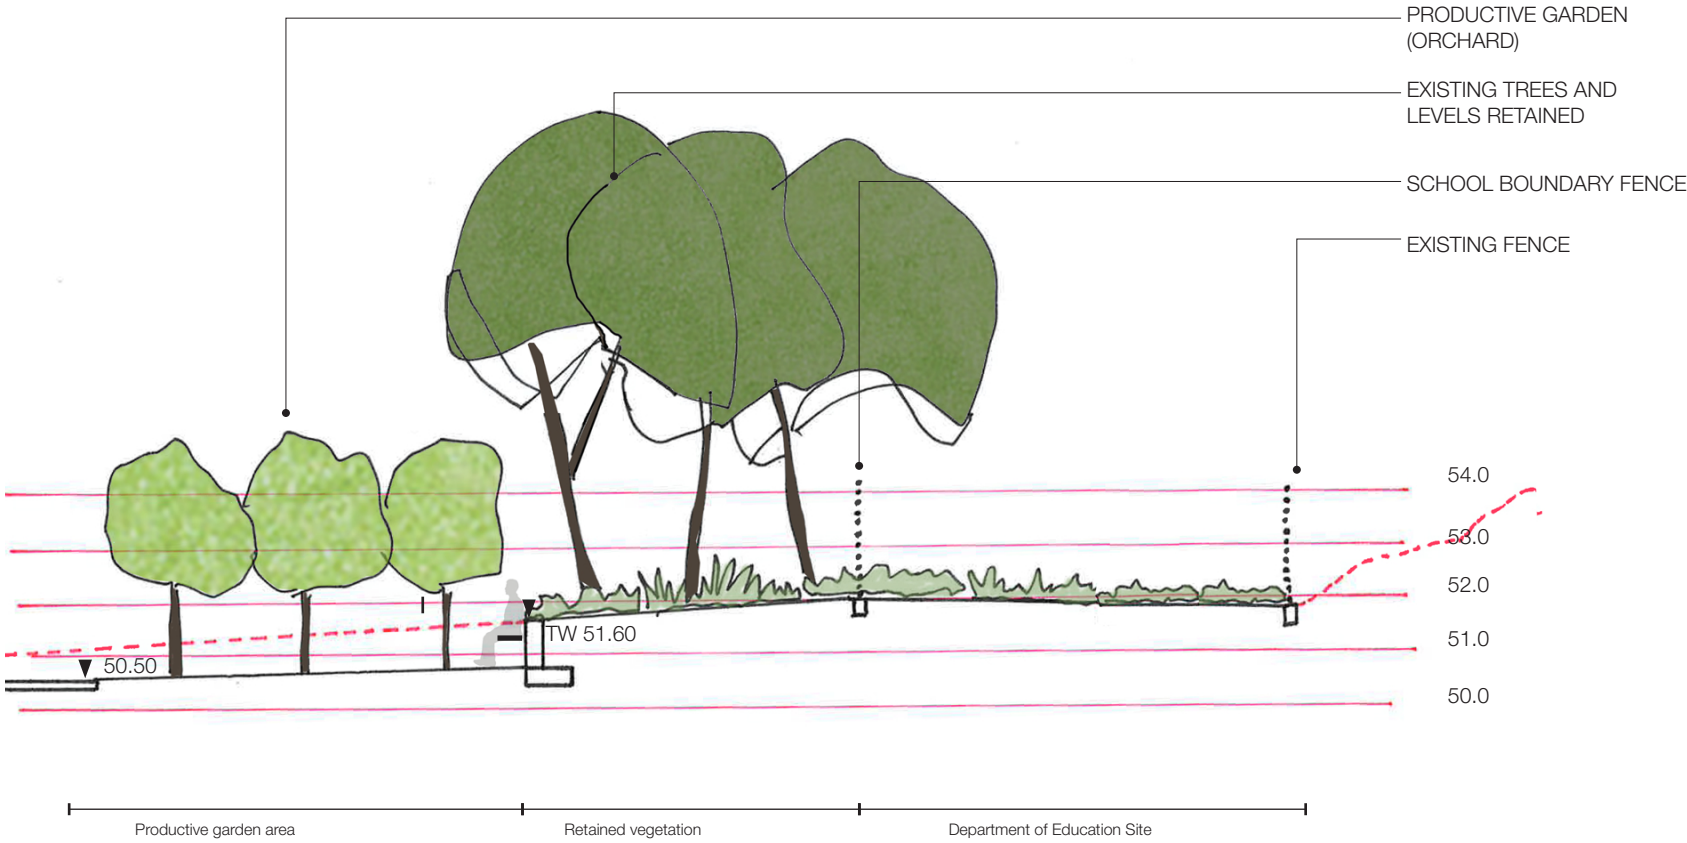


SCALE 1:100 @A3

SECTION 5

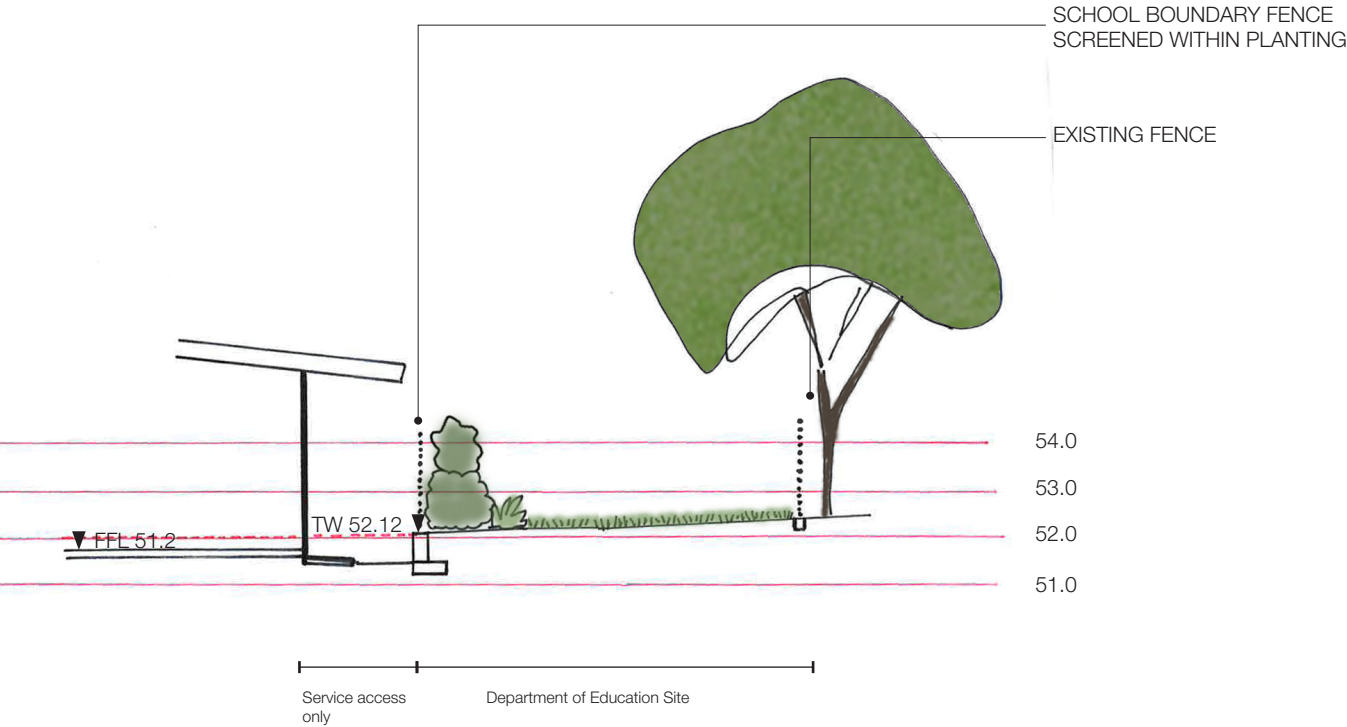

SCALE 1:100 @A3

SECTION 6

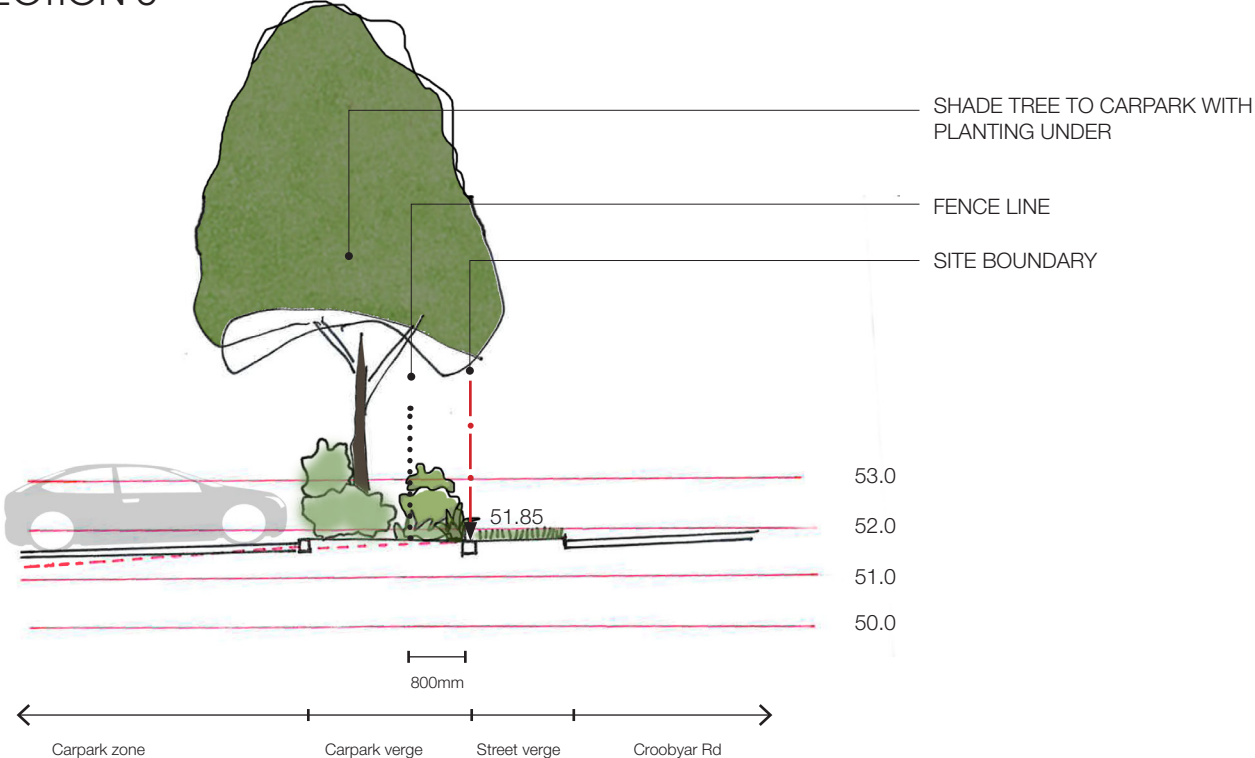

SCALE 1:100 @A3