



NSW ARCHITECTS REGISTRATION BOARD / NOMINATED ARCHITECTS 6501 ABBIE GALVIN 9356 NINOTSCHKA TITCHKOSKY 7115 JULIAN ASHTON 7053 MATTHEW BLAIR 7151 PHILLIP ROSSINGTON 4937 JAMES GROSE

Telephone +61 2 8297 7200 Facsimile +61 2 8297 7299 www.bvn.com.au

INTELLECTUAL PROPERTY COPYRIGHT WARCHITECTURE PTY LIMITED. UNLESS OTHERWISE AGREED IN WRITING;ALL RIGHTS TO THIS DOCUMENT ARE SUBJECT TO PAYMENT IN FULL OF ALL BVN CHARGES;THIS DOCUMENT MAY ONLY BE USED FOR THE EXPRESS PURPOSE AND PROJECT FOR WHICH IT HAS BEEN CREATED AND DELIVERED, AS NOTIFIED IN WRITING BY BYN;AND THIS DOCUMENT MAY NOT BE OTHERWISE USED, OR COPIED. ANY UNAUTHORISED USE OF THIS DOCUMENT IS AT THE USER'S SOLE RISK AND WITHOUT LIMITING BVN'S RIGHTS THE USER RELEASES AND INDEMNIFIES BVN FROM AND AGAINST ALL LOSS SO ARISING.

CONTRACTOR TO CHECK AND VERIFY ALL DIMENSIONS ON SITE PRIOR TO COMMENCEMENT OF WORK OR PREPARATION OF SHOP DRAWINGS. DO NOT SCALE THIS DRAWING

ISSUE	DATE	FOR
1	16-02-2021	DRAFT
2	22-02-2021	ENG. BACKGROUNDS
3	05-03-2021	FOR INFORMATION
4	14-05-2021	FINAL FOR SSDA

PROJECT MANAGER APP Corporation Pty Ltd

ARCHITECT

TEL: 02 9957 6211

TEL: 02 8297 7200 STRUCTURAL & CIVIL CONSULTANT

NORTHROP ENGINEERS TEL: 02 4943 1777

ELECTRICAL & MECHANICAL CONSULTANT STEESEN VARMING PTY LTD TEL: 02 9967 2200 HYDRAULIC & WET FIRE CONSULTANT WARREN SMITH & PARTNERS TEL: 02 9299 1312


LANDSCAPE CONSULTANT URBIS LANDSCAPE TEL: 02 8233 9900




HEALTH INFRASTRUCTURE, NSW CLIENT NUMBER

JOHN HUNTER HEALTH & INNOVATION PRECINCT Lookout Rd, New Lambton Heights NSW 2305 BVN PROJECT NUMBER

1904010 DRAWING KEY

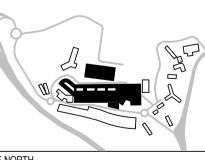

TRUE NORTH

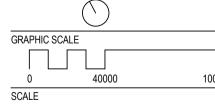


STATUS

1:4000 @ A3

DRAWING SSDA

**EXISTING SITE PLAN** 

AR\_ C0-A20 NL-X0

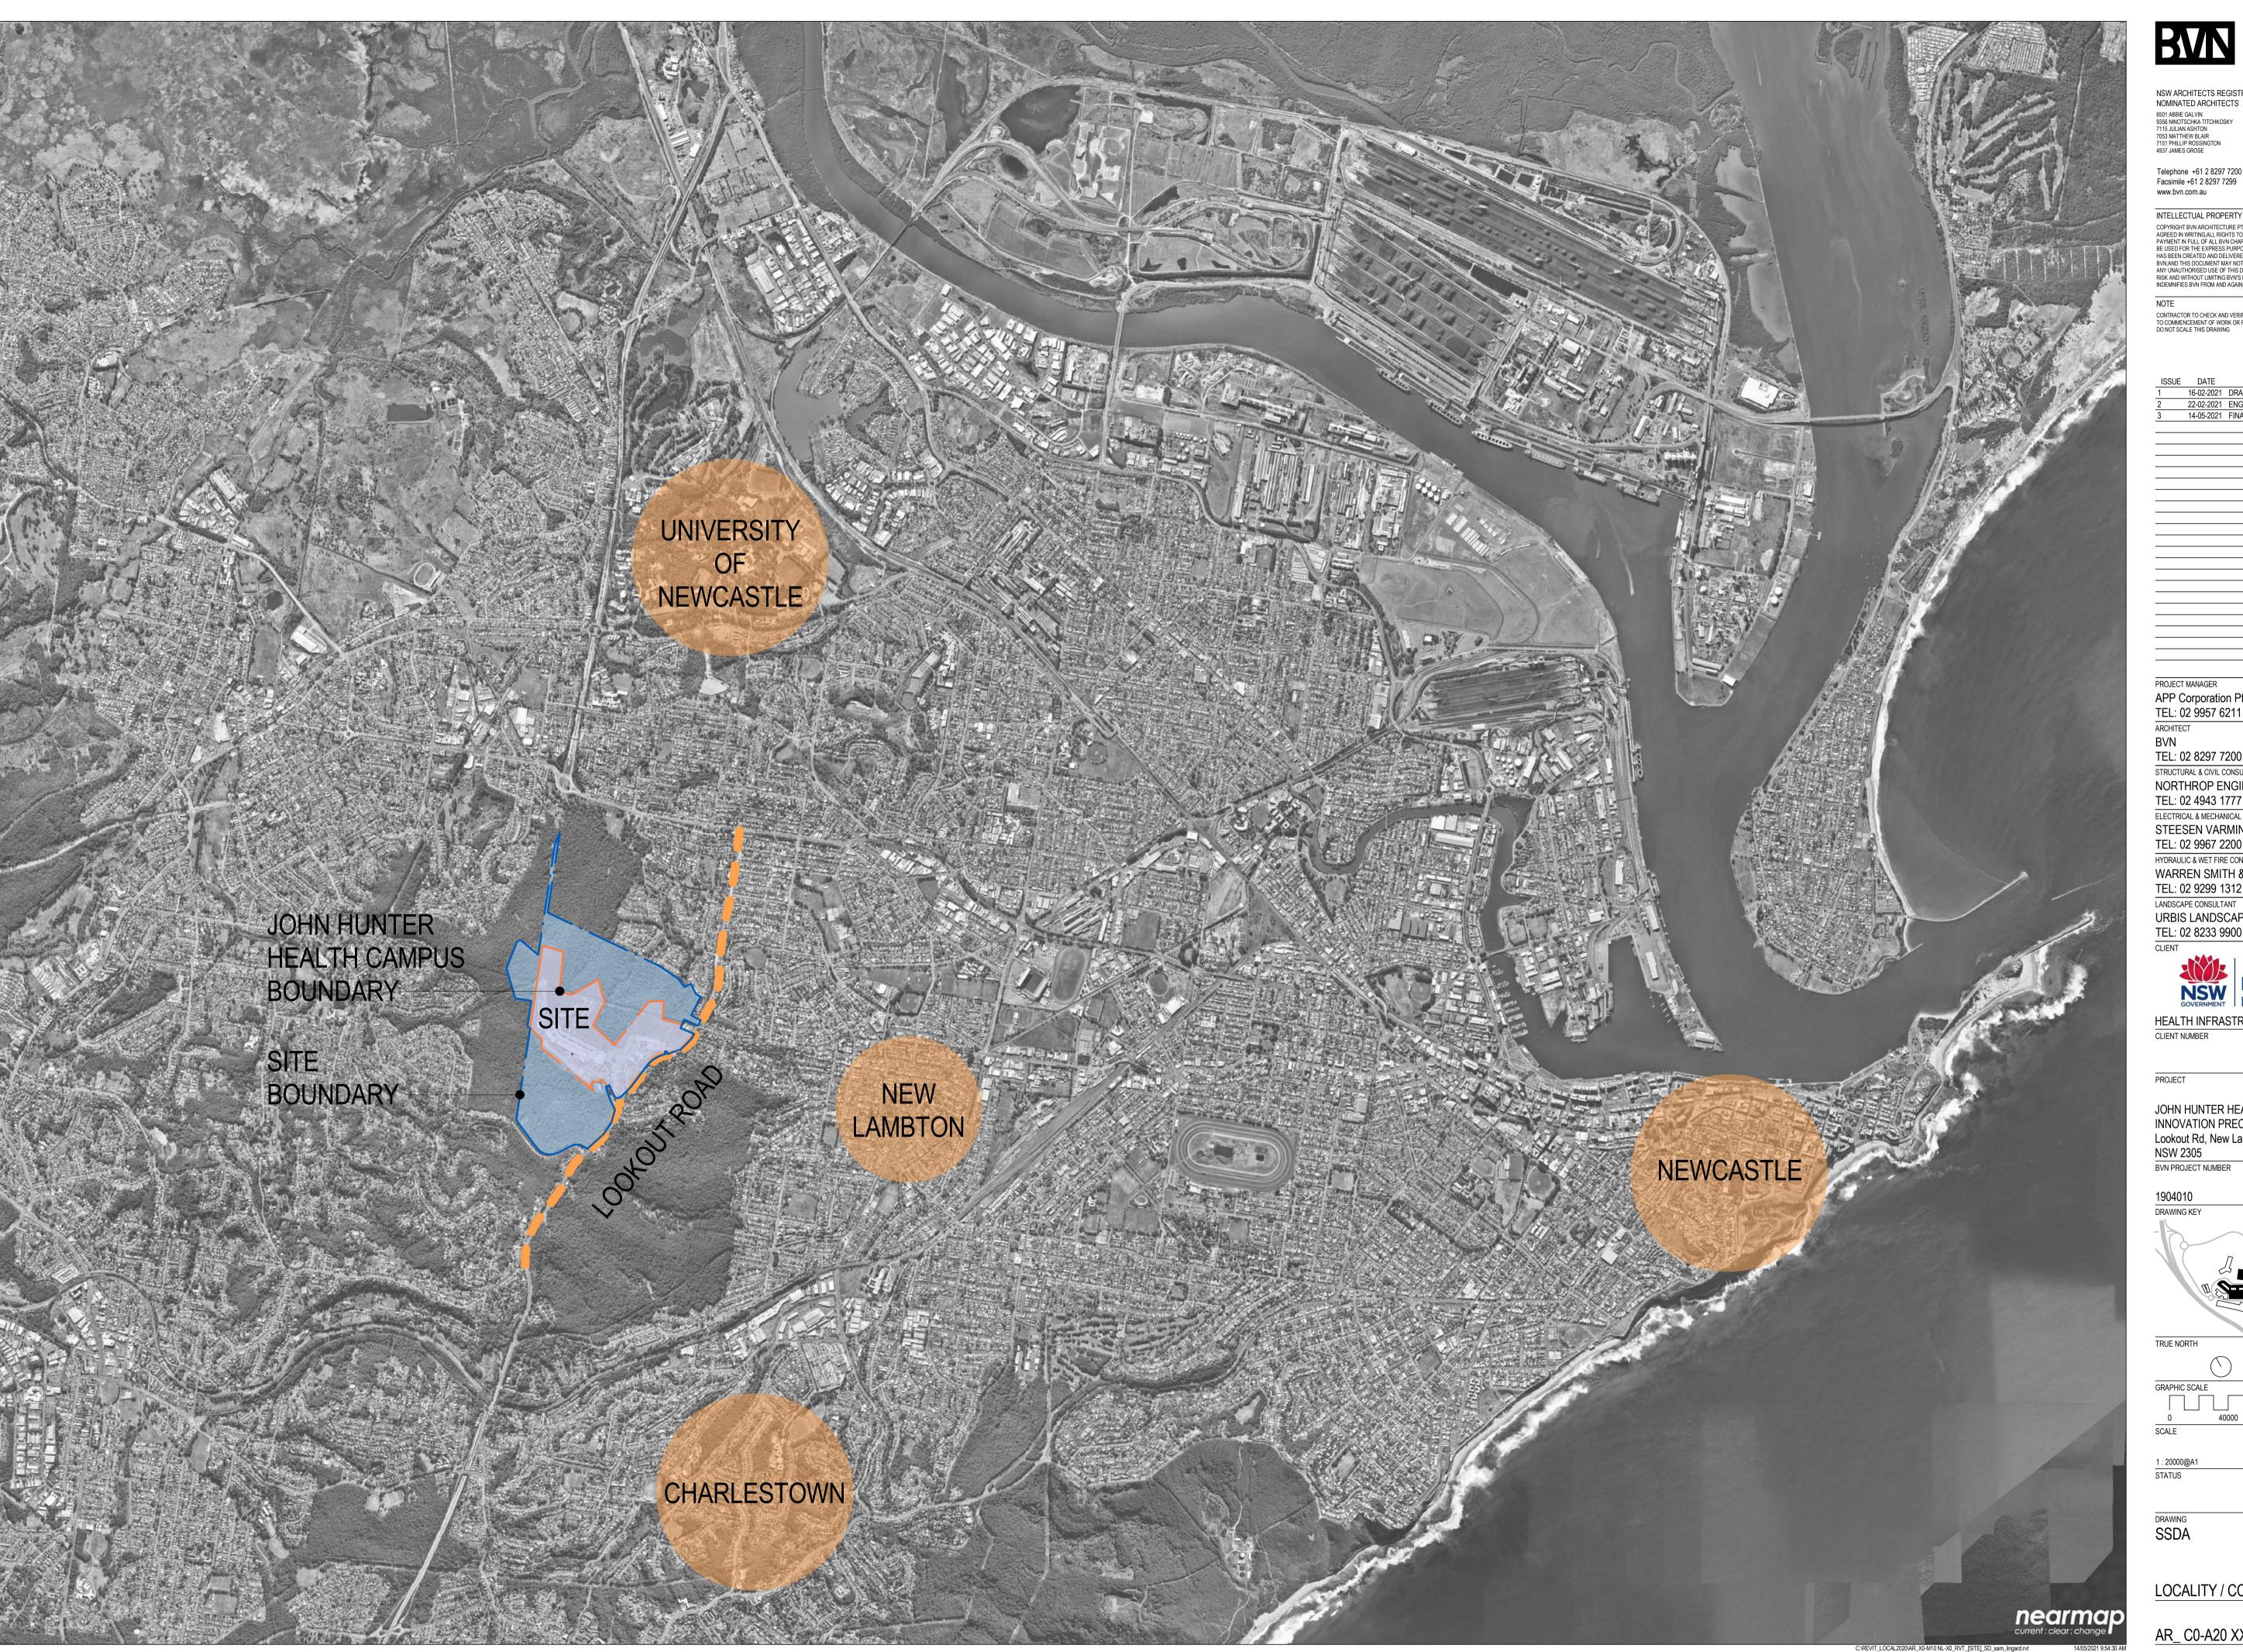

NSW ARCHITECTS REGISTRATION BOARD / NOMINATED ARCHITECTS 6501 ABBIE GALVIN 9356 NINOTSCHKA TITCHKOSKY 7115 JULIAN ASHTON 7053 MATTHEW BLAIR 7151 PHILLIP ROSSINGTON 4937 JAMES GROSE

Telephone +61 2 8297 7200

INTELLECTUAL PROPERTY COPYRIGHT WARCHITECTURE PTY LIMITED. UNLESS OTHERWISE AGREED IN WRITING;ALL RIGHTS TO THIS DOCUMENT ARE SUBJECT TO PAYMENT IN FULL OF ALL BVN CHARGES;THIS DOCUMENT MAY ONLY BE USED FOR THE EXPRESS PURPOSE AND PROJECT FOR WHICH IT HAS BEEN CREATED AND DELIVERED, AS NOTIFIED IN WRITING BY BYN;AND THIS DOCUMENT MAY NOT BE OTHERWISE USED, OR COPIED. ANY UNAUTHORISED USE OF THIS DOCUMENT IS AT THE USER'S SOLE RISK AND WITHOUT LIMITING BVN'S RIGHTS THE USER RELEASES AND INDEMNIFIES BVN FROM AND AGAINST ALL LOSS SO ARISING.

CONTRACTOR TO CHECK AND VERIFY ALL DIMENSIONS ON SITE PRIOR TO COMMENCEMENT OF WORK OR PREPARATION OF SHOP DRAWINGS. DO NOT SCALE THIS DRAWING

16-02-2021 DRAFT 22-02-2021 ENG. BACKGROUNDS 14-05-2021 FINAL FOR SSDA

PROJECT MANAGER

APP Corporation Pty Ltd TEL: 02 9957 6211

TEL: 02 8297 7200 STRUCTURAL & CIVIL CONSULTANT

NORTHROP ENGINEERS TEL: 02 4943 1777 ELECTRICAL & MECHANICAL CONSULTANT STEESEN VARMING PTY LTD


TEL: 02 9967 2200 HYDRAULIC & WET FIRE CONSULTANT WARREN SMITH & PARTNERS LANDSCAPE CONSULTANT
URBIS LANDSCAPE
TEL: 02 8233 9900

Health Infrastructure

HEALTH INFRASTRUCTURE, NSW CLIENT NUMBER

JOHN HUNTER HEALTH & INNOVATION PRECINCT Lookout Rd, New Lambton Heights NSW 2305

BVN PROJECT NUMBER

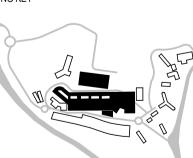

TRUE NORTH


GRAPHIC SCALE SCALE


STATUS


DRAWING SSDA

LOCALITY / CONTEXT PLAN


AR\_ C0-A20 XX-X0

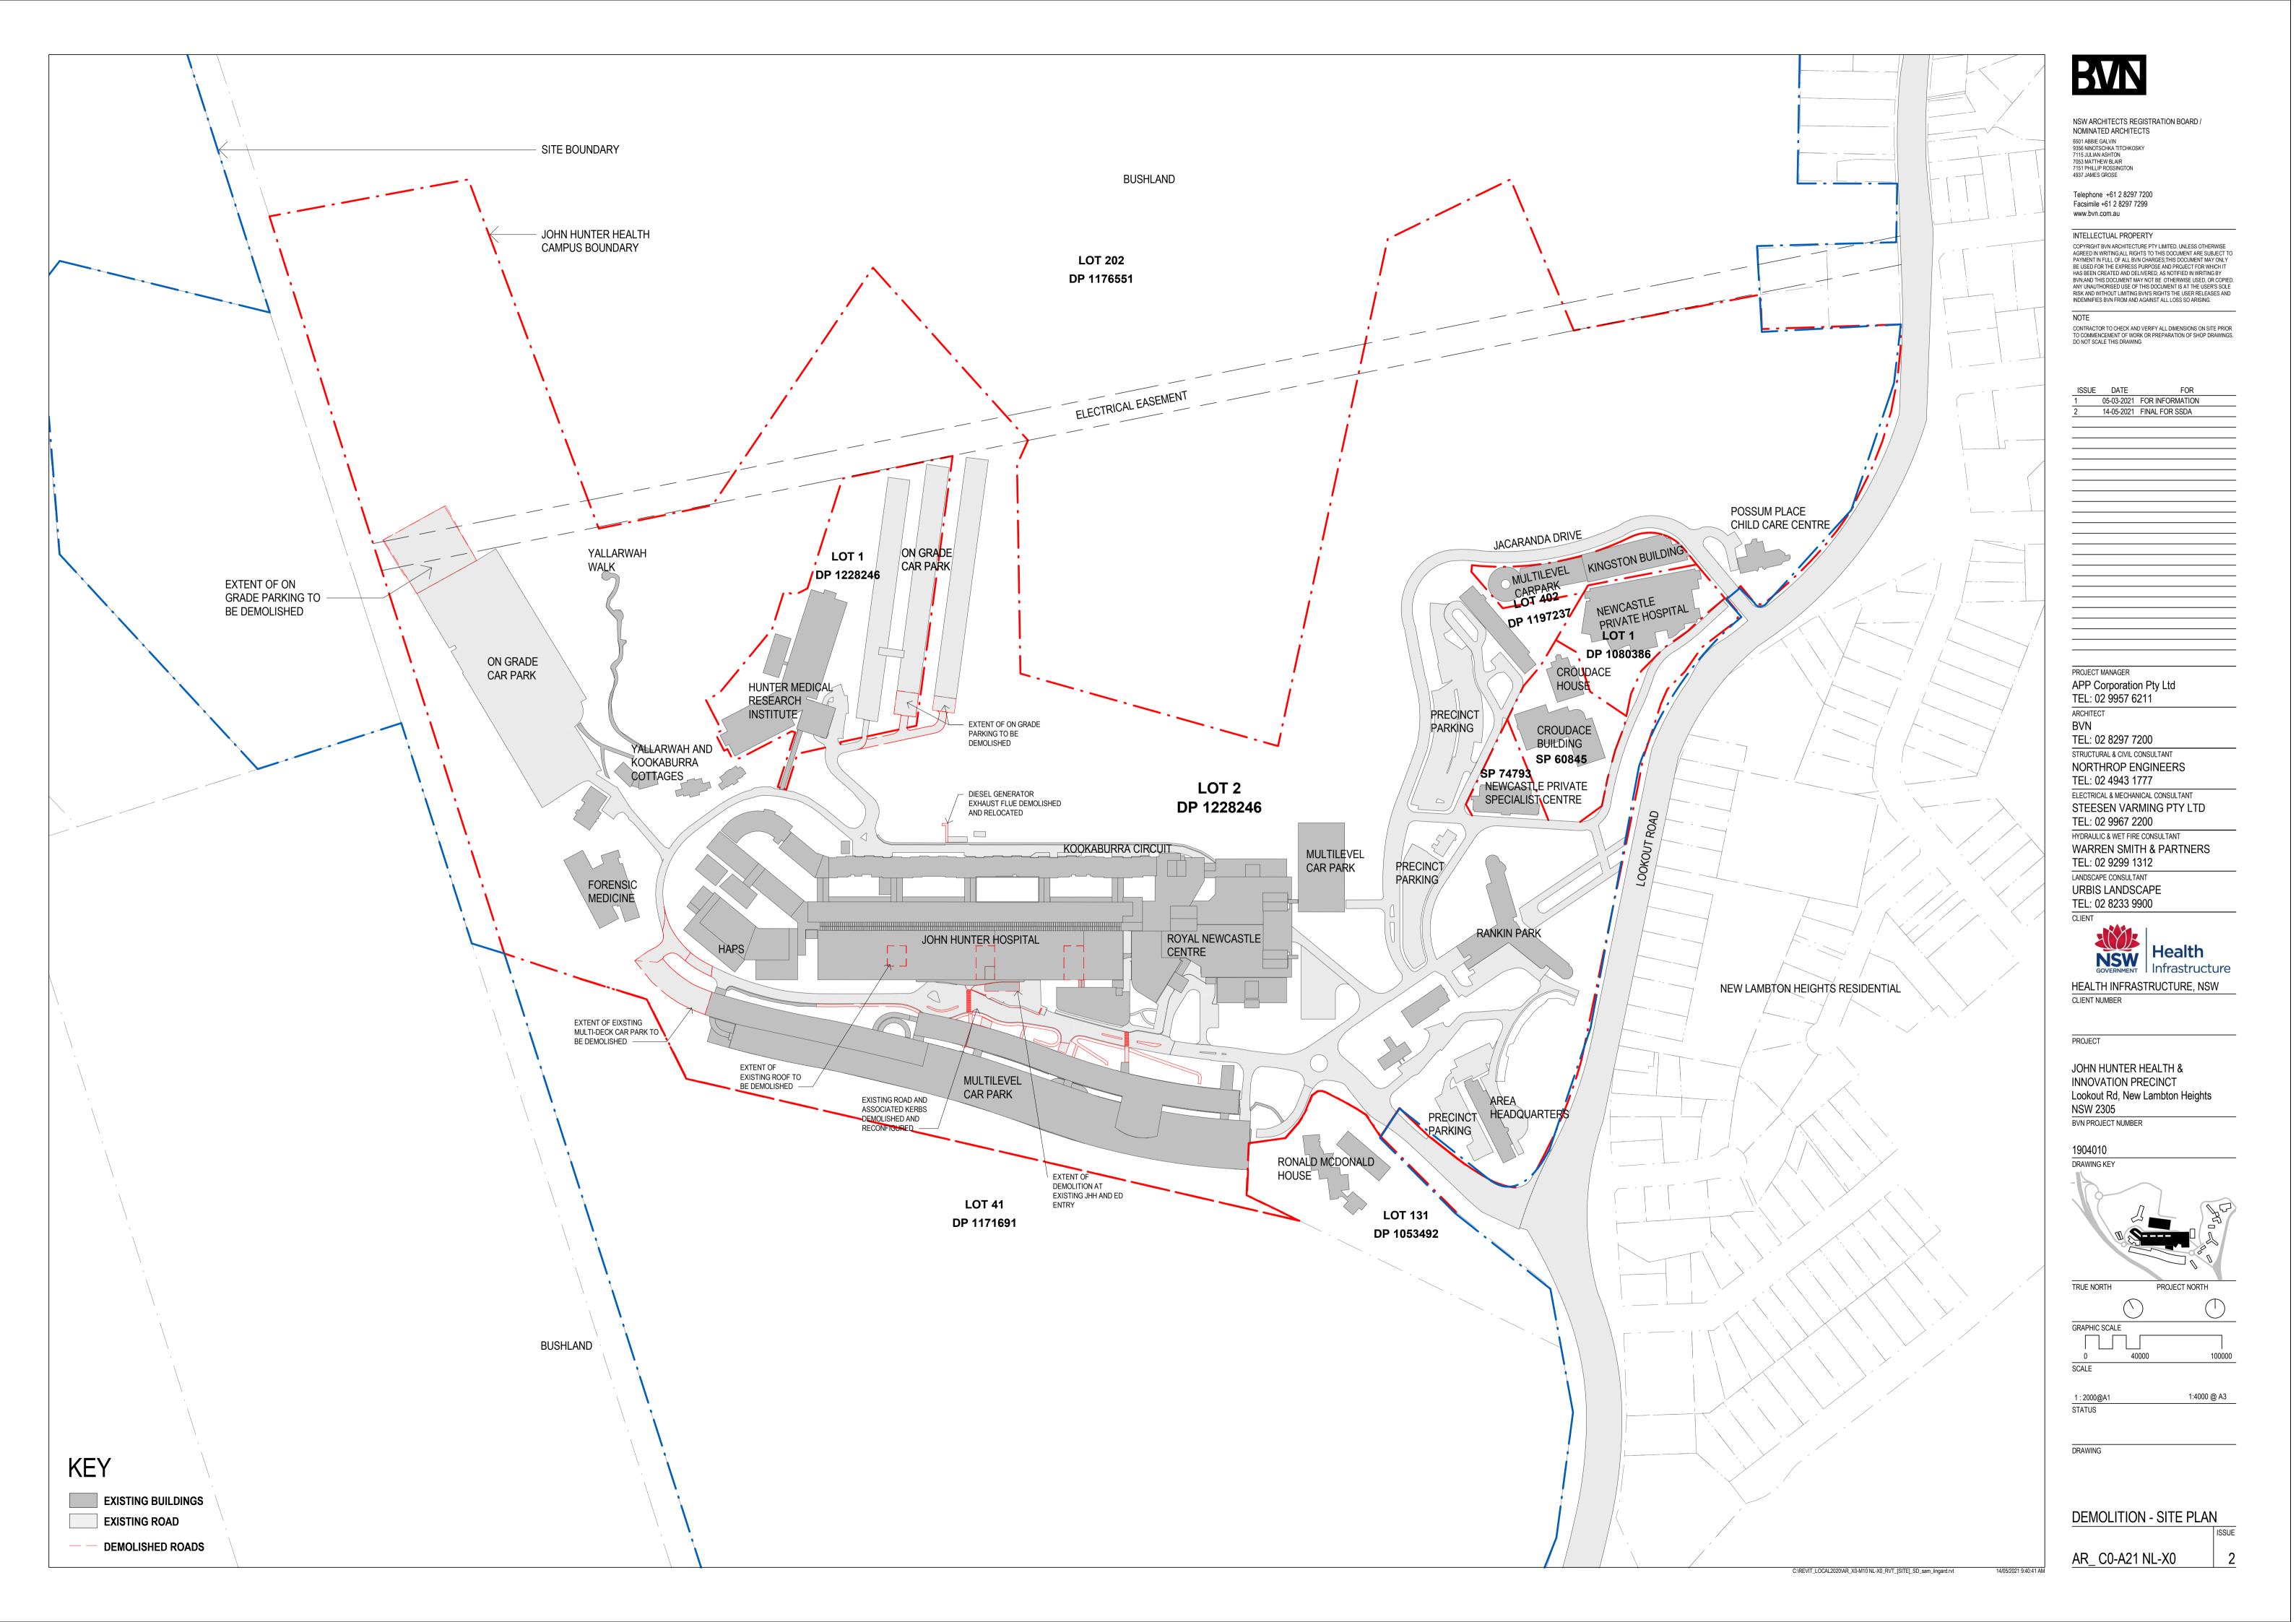


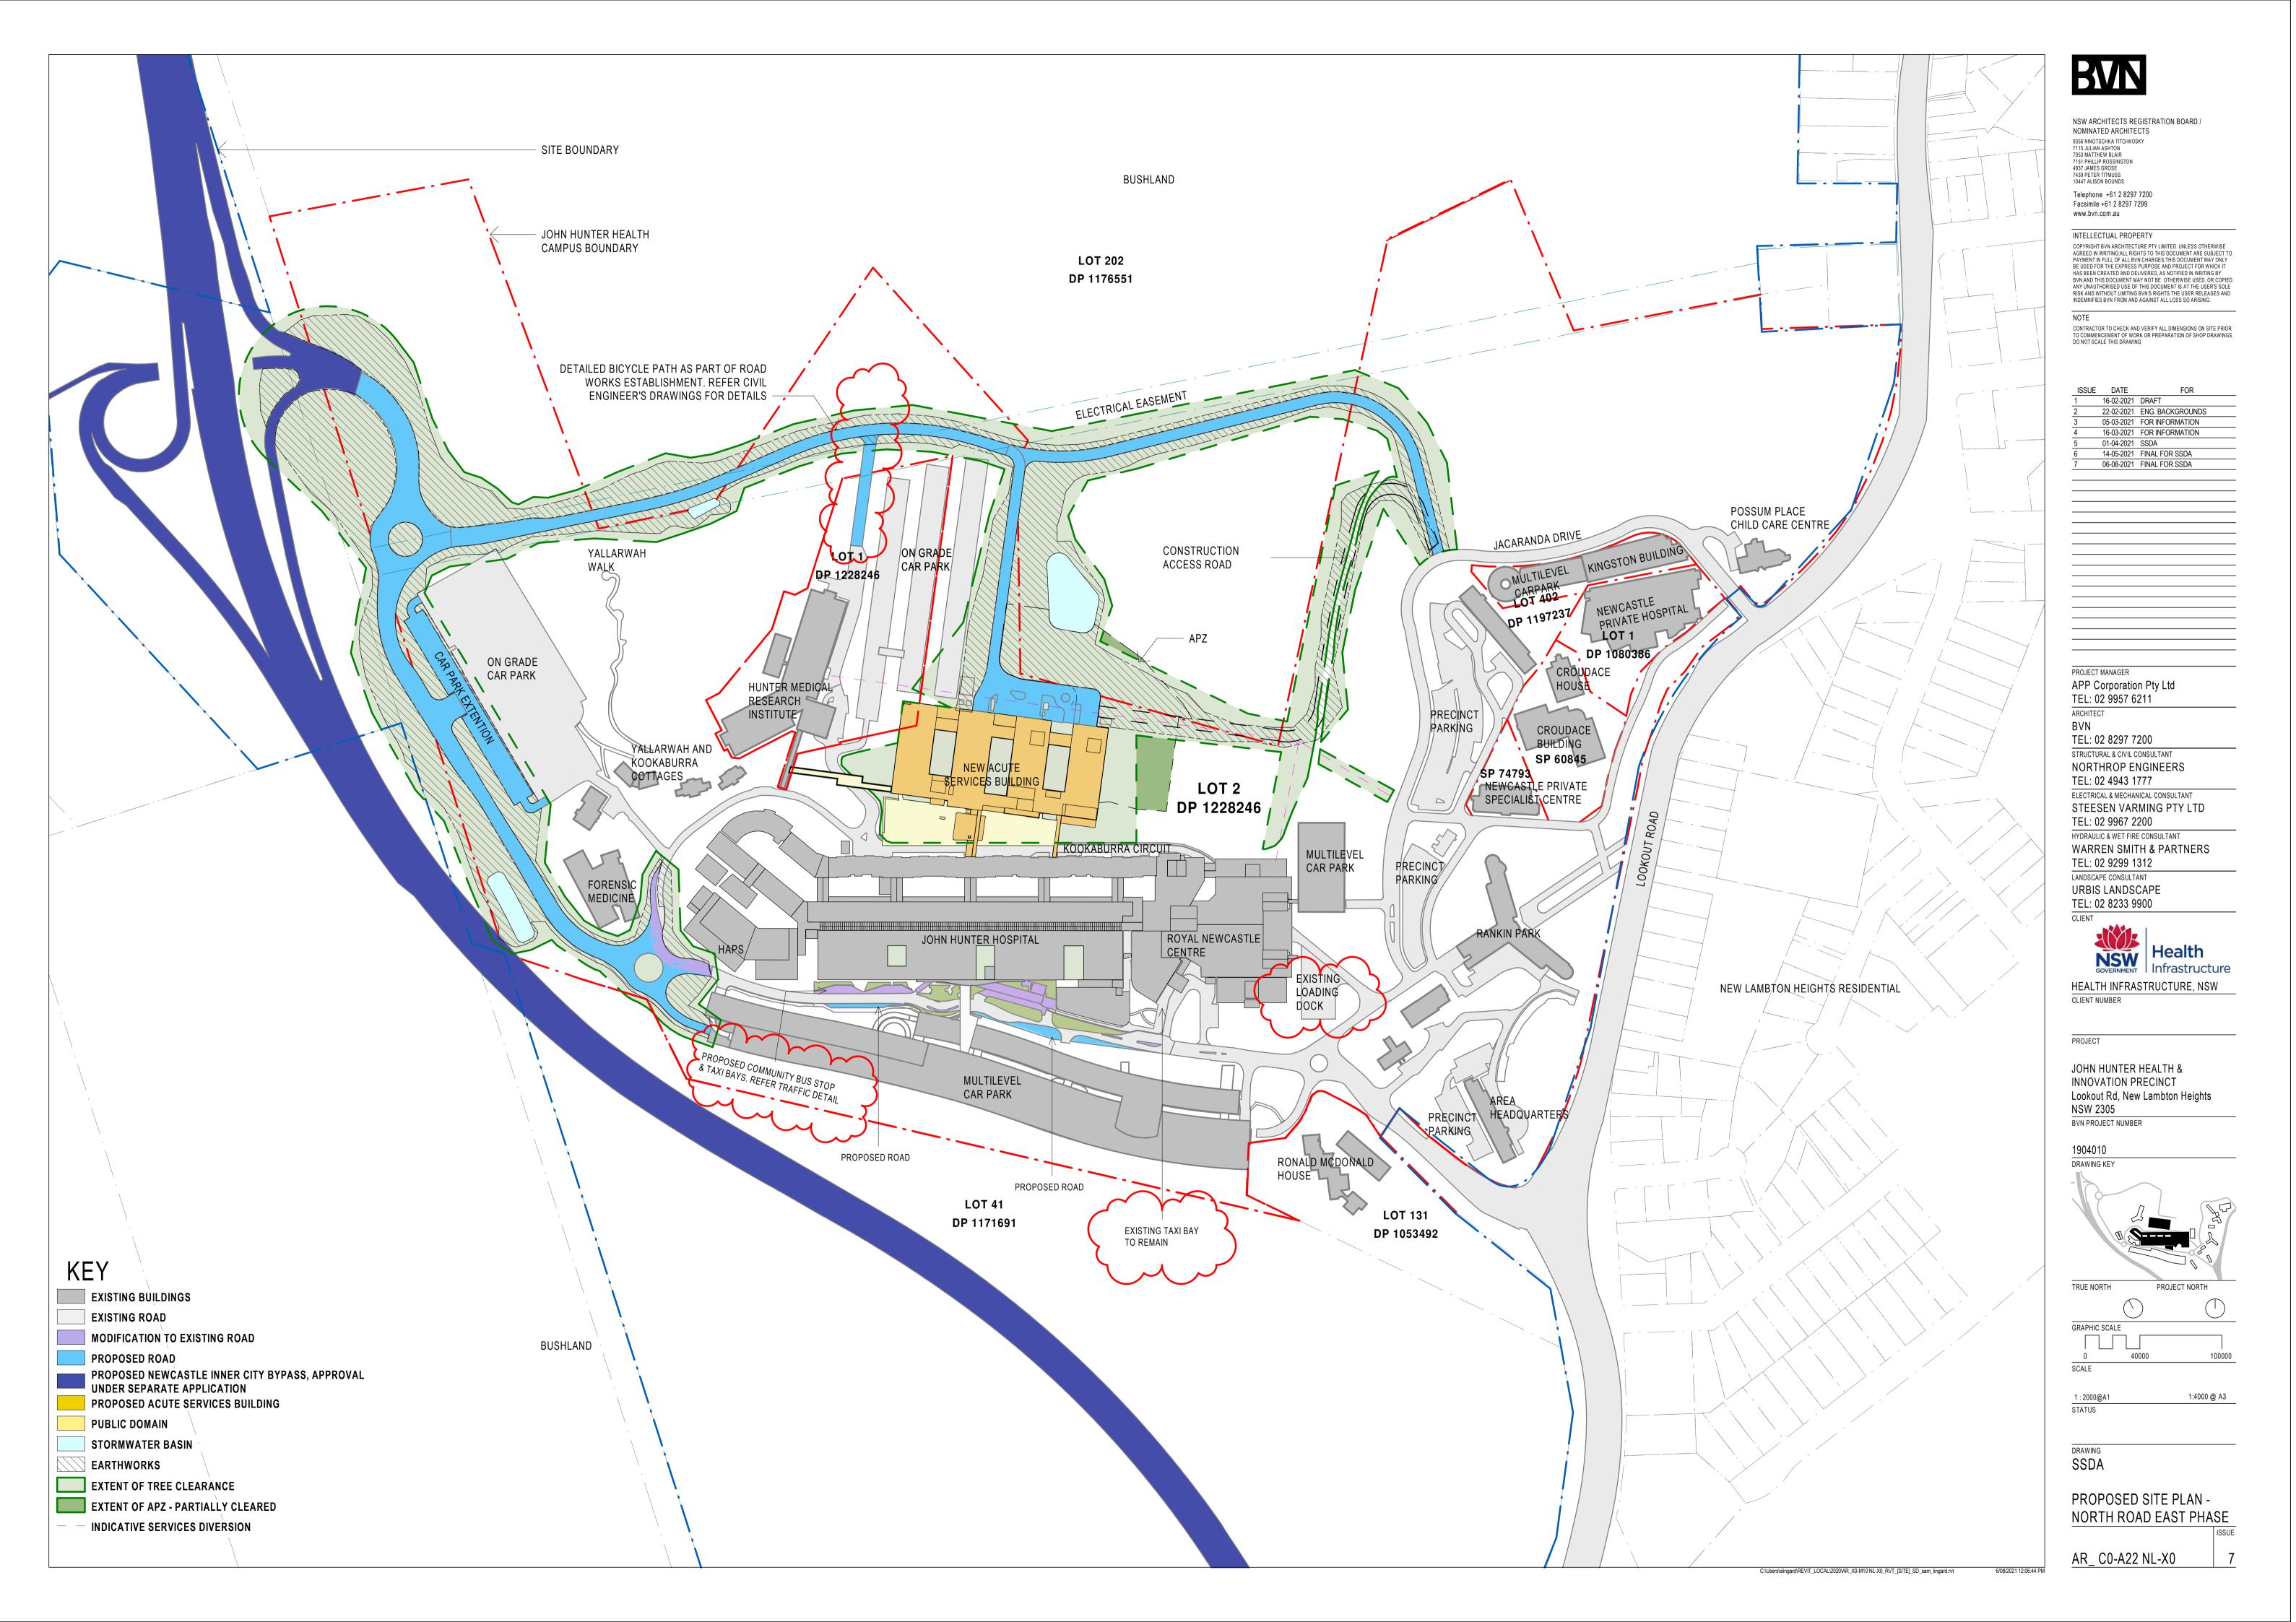

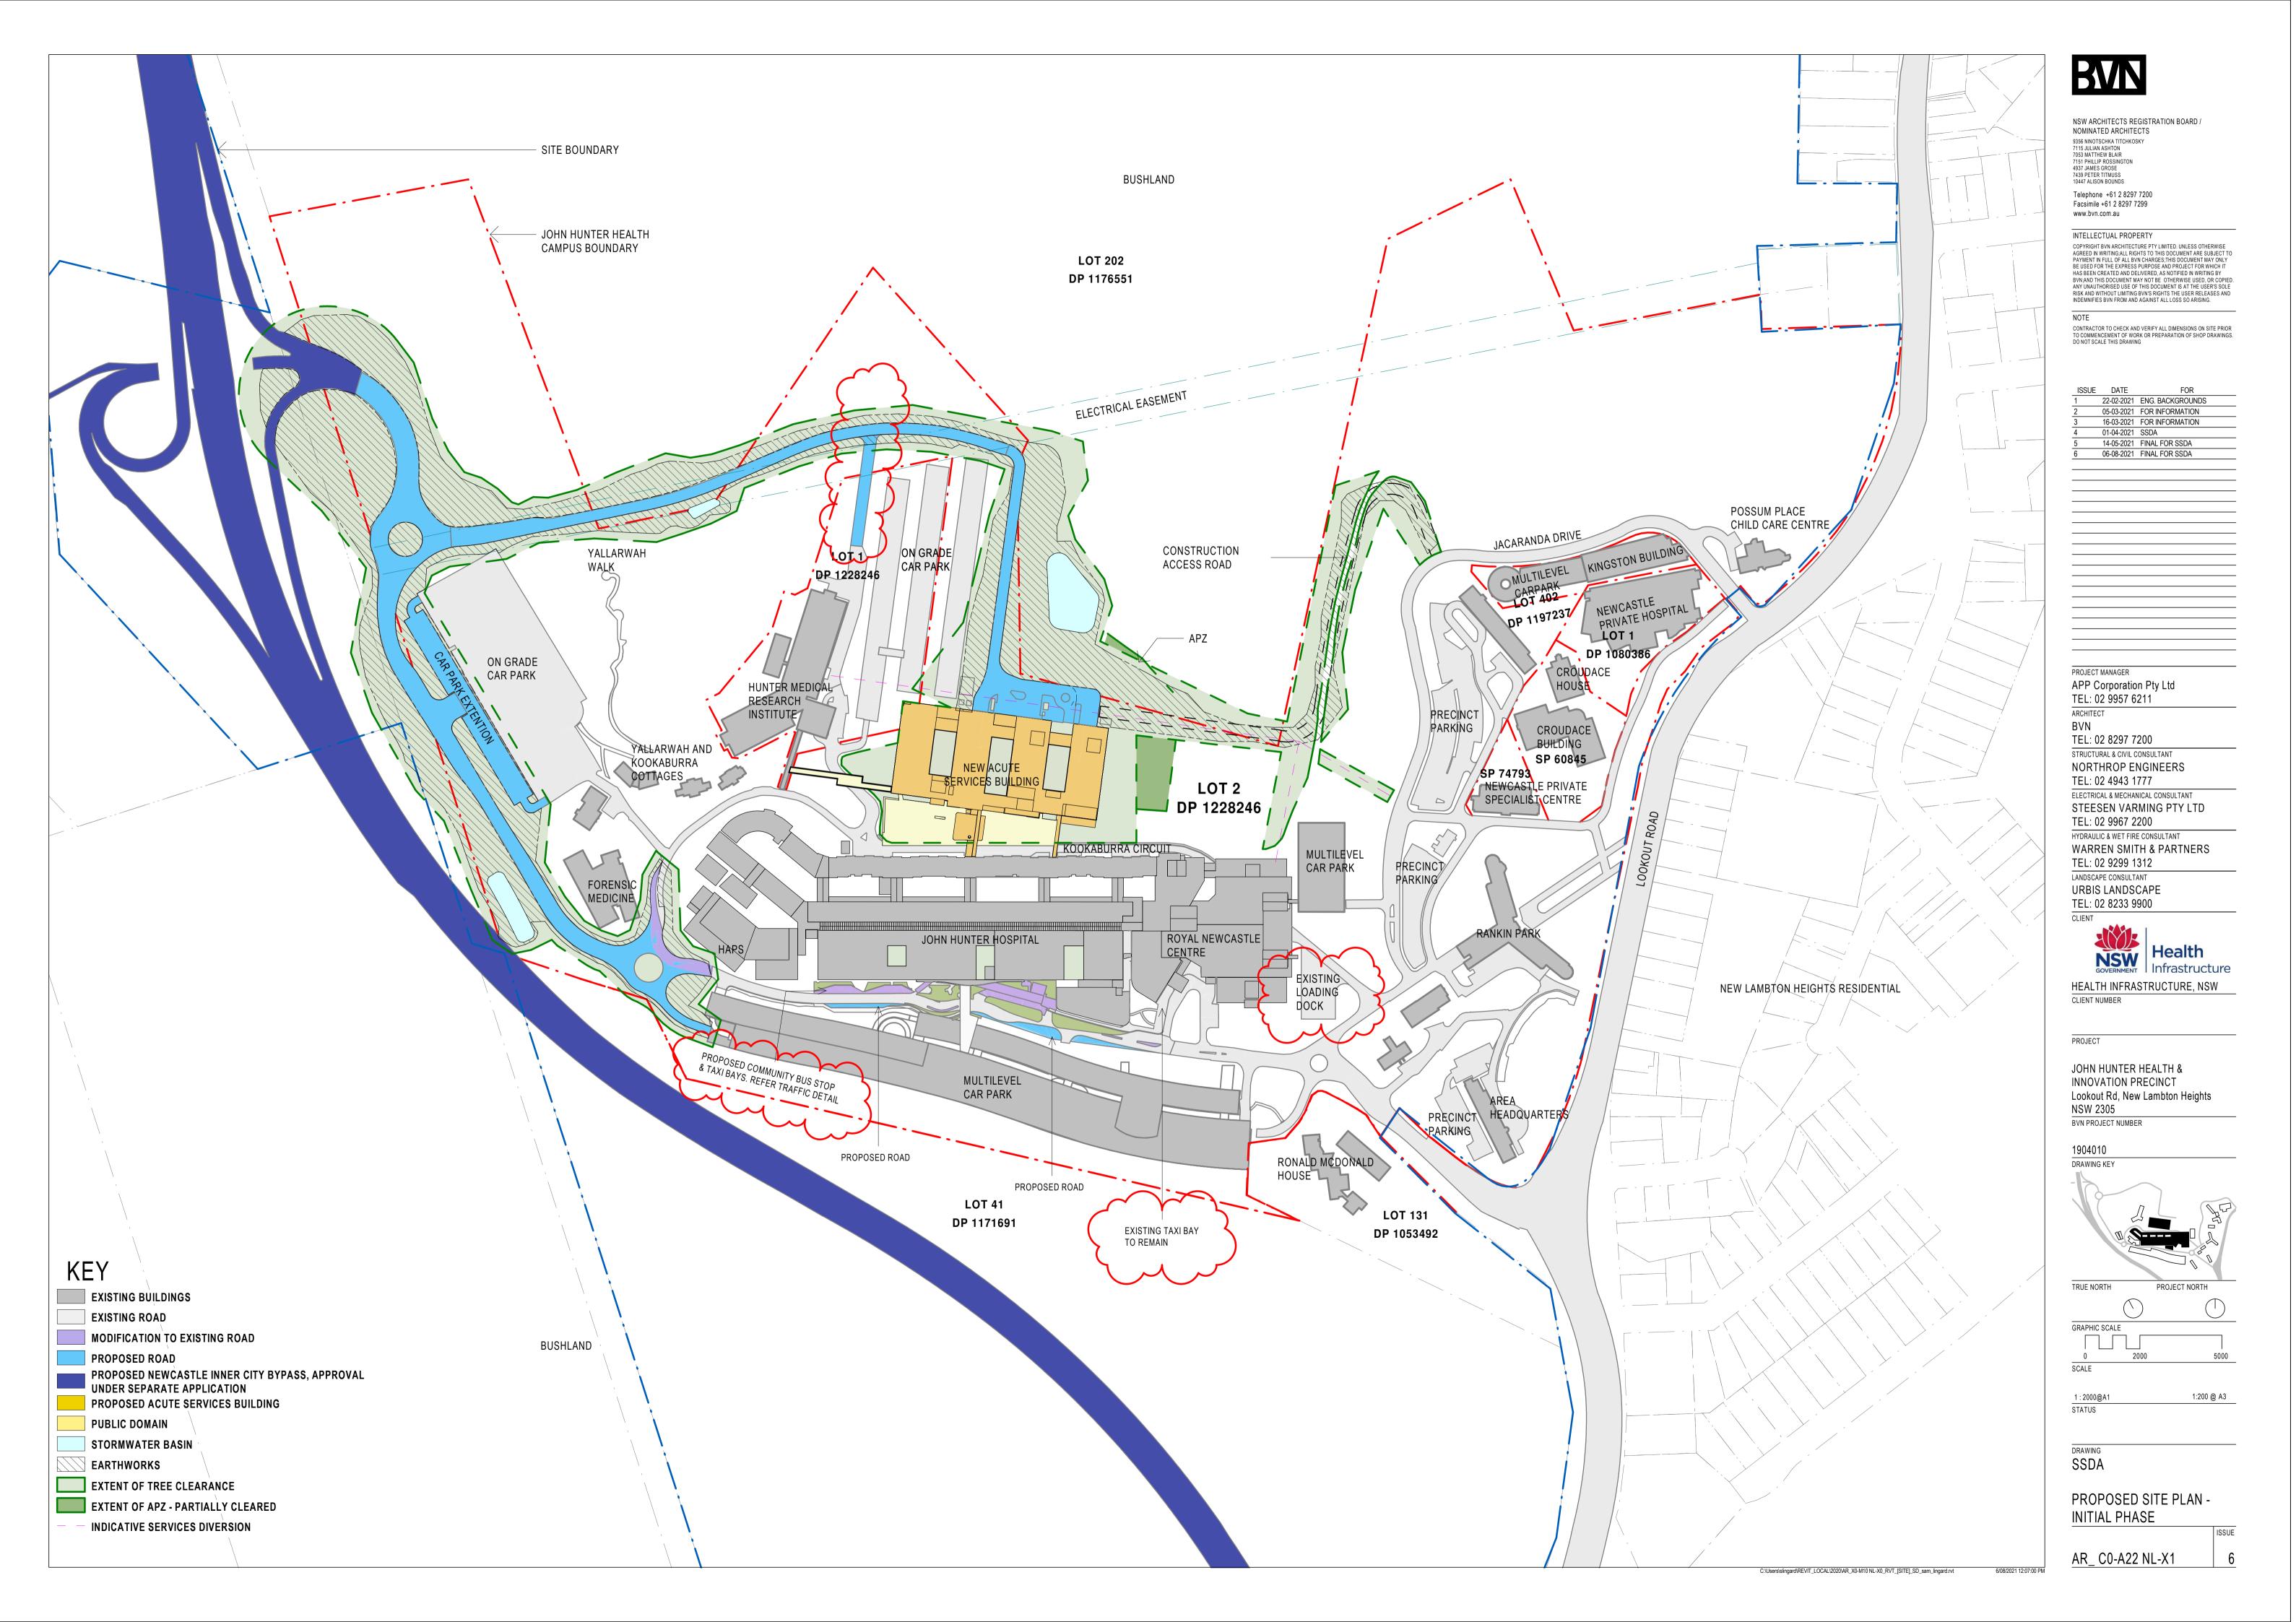





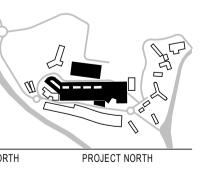


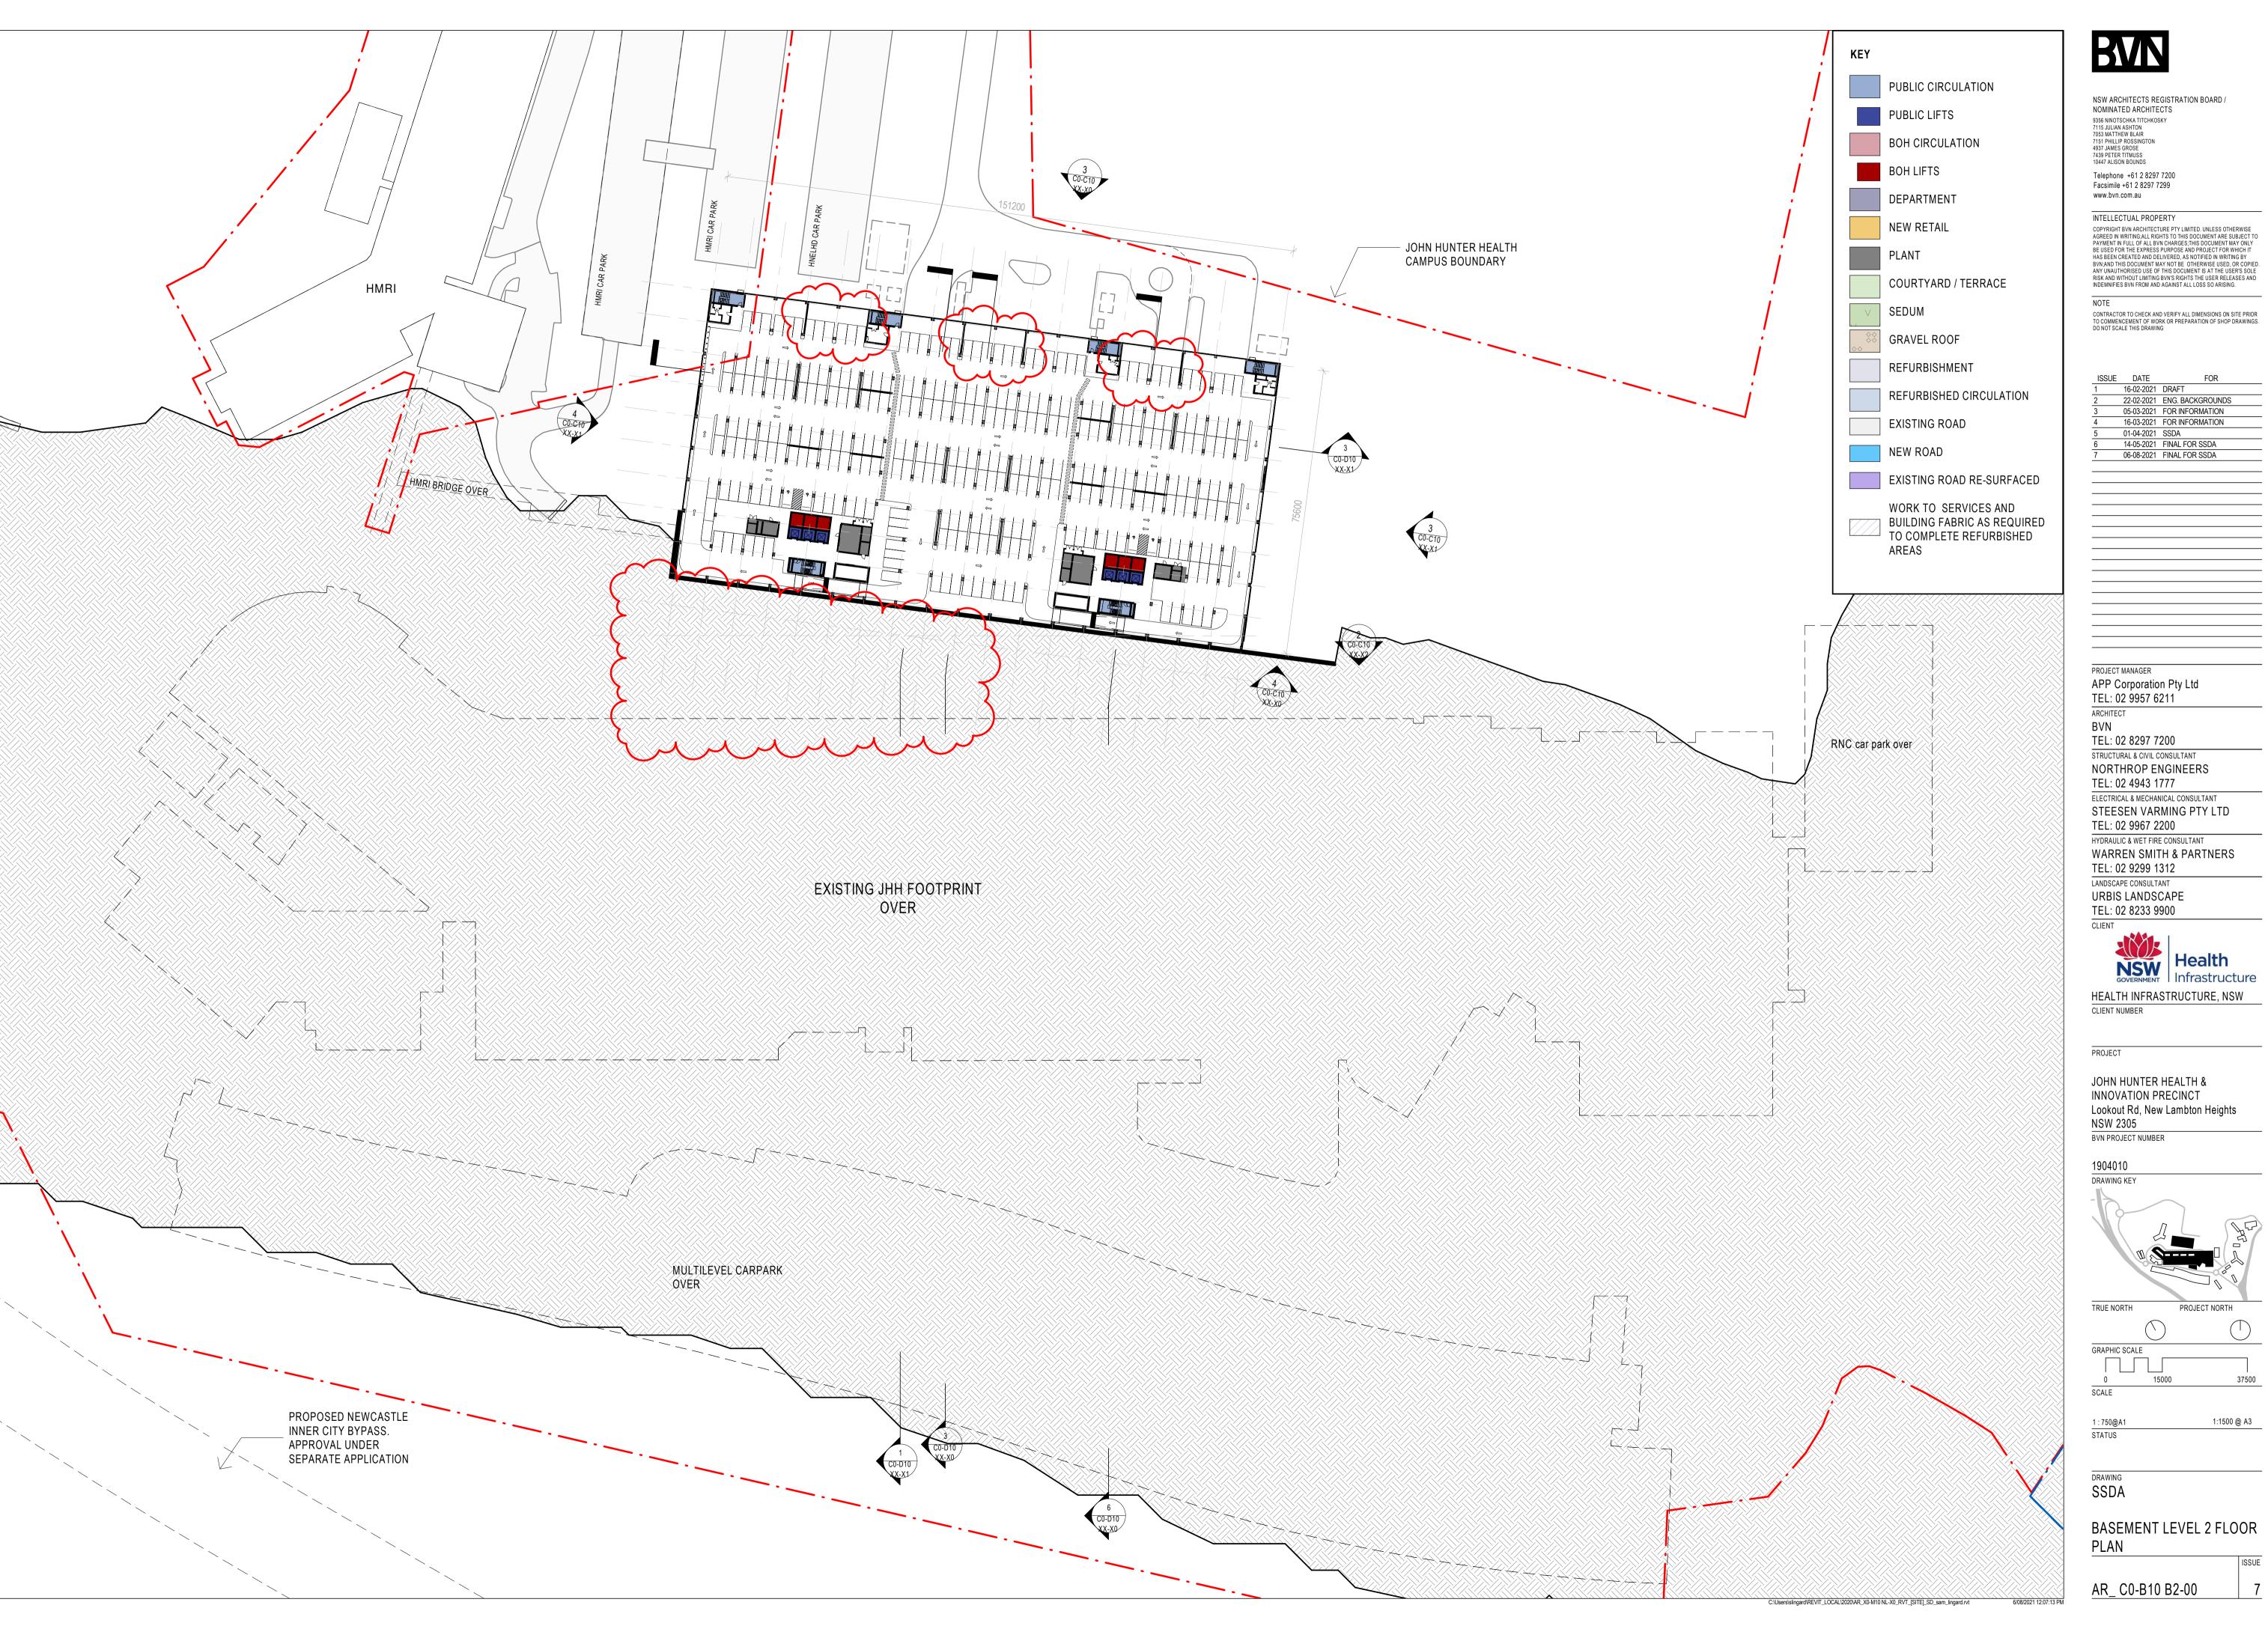



ISSUE	DATE	FOR
1	16-02-2021	DRAFT
2	22-02-2021	ENG. BACKGROUNDS
3	05-03-2021	FOR INFORMATION
4	16-03-2021	FOR INFORMATION
5	01-04-2021	SSDA
6	14-05-2021	FINAL FOR SSDA
7	06-08-2021	FINAL FOR SSDA

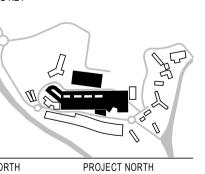


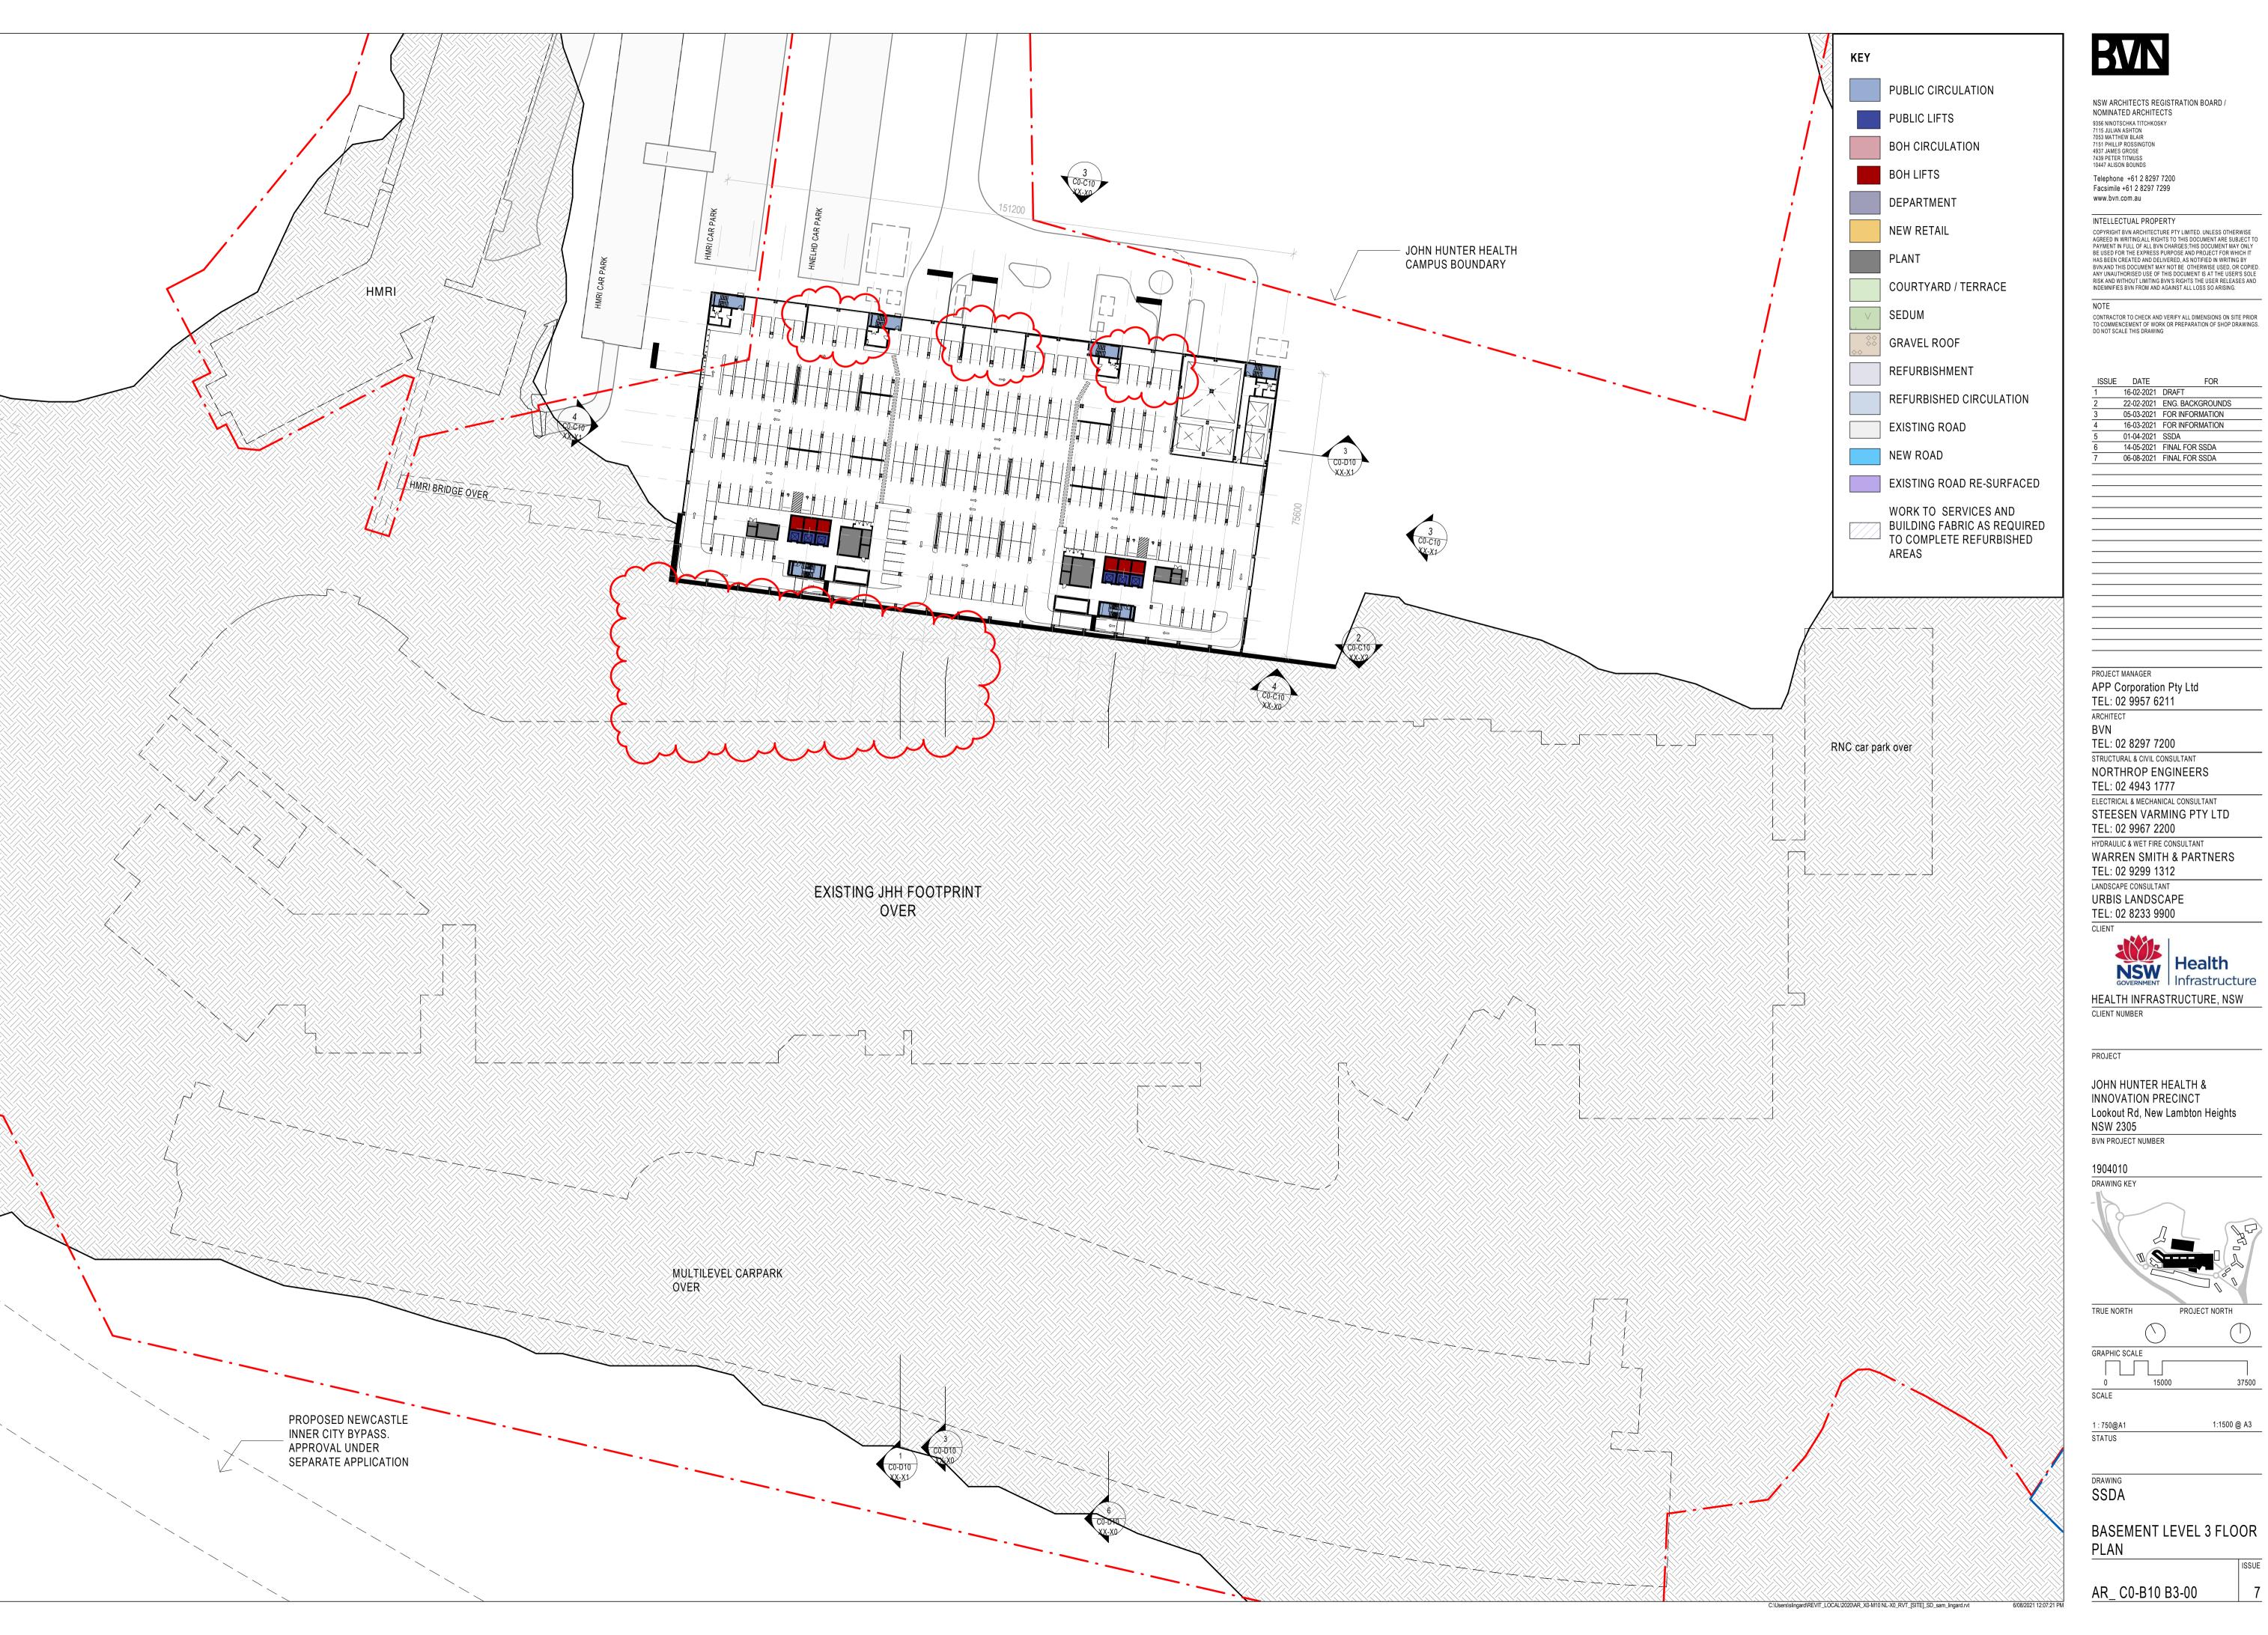


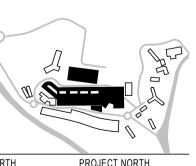


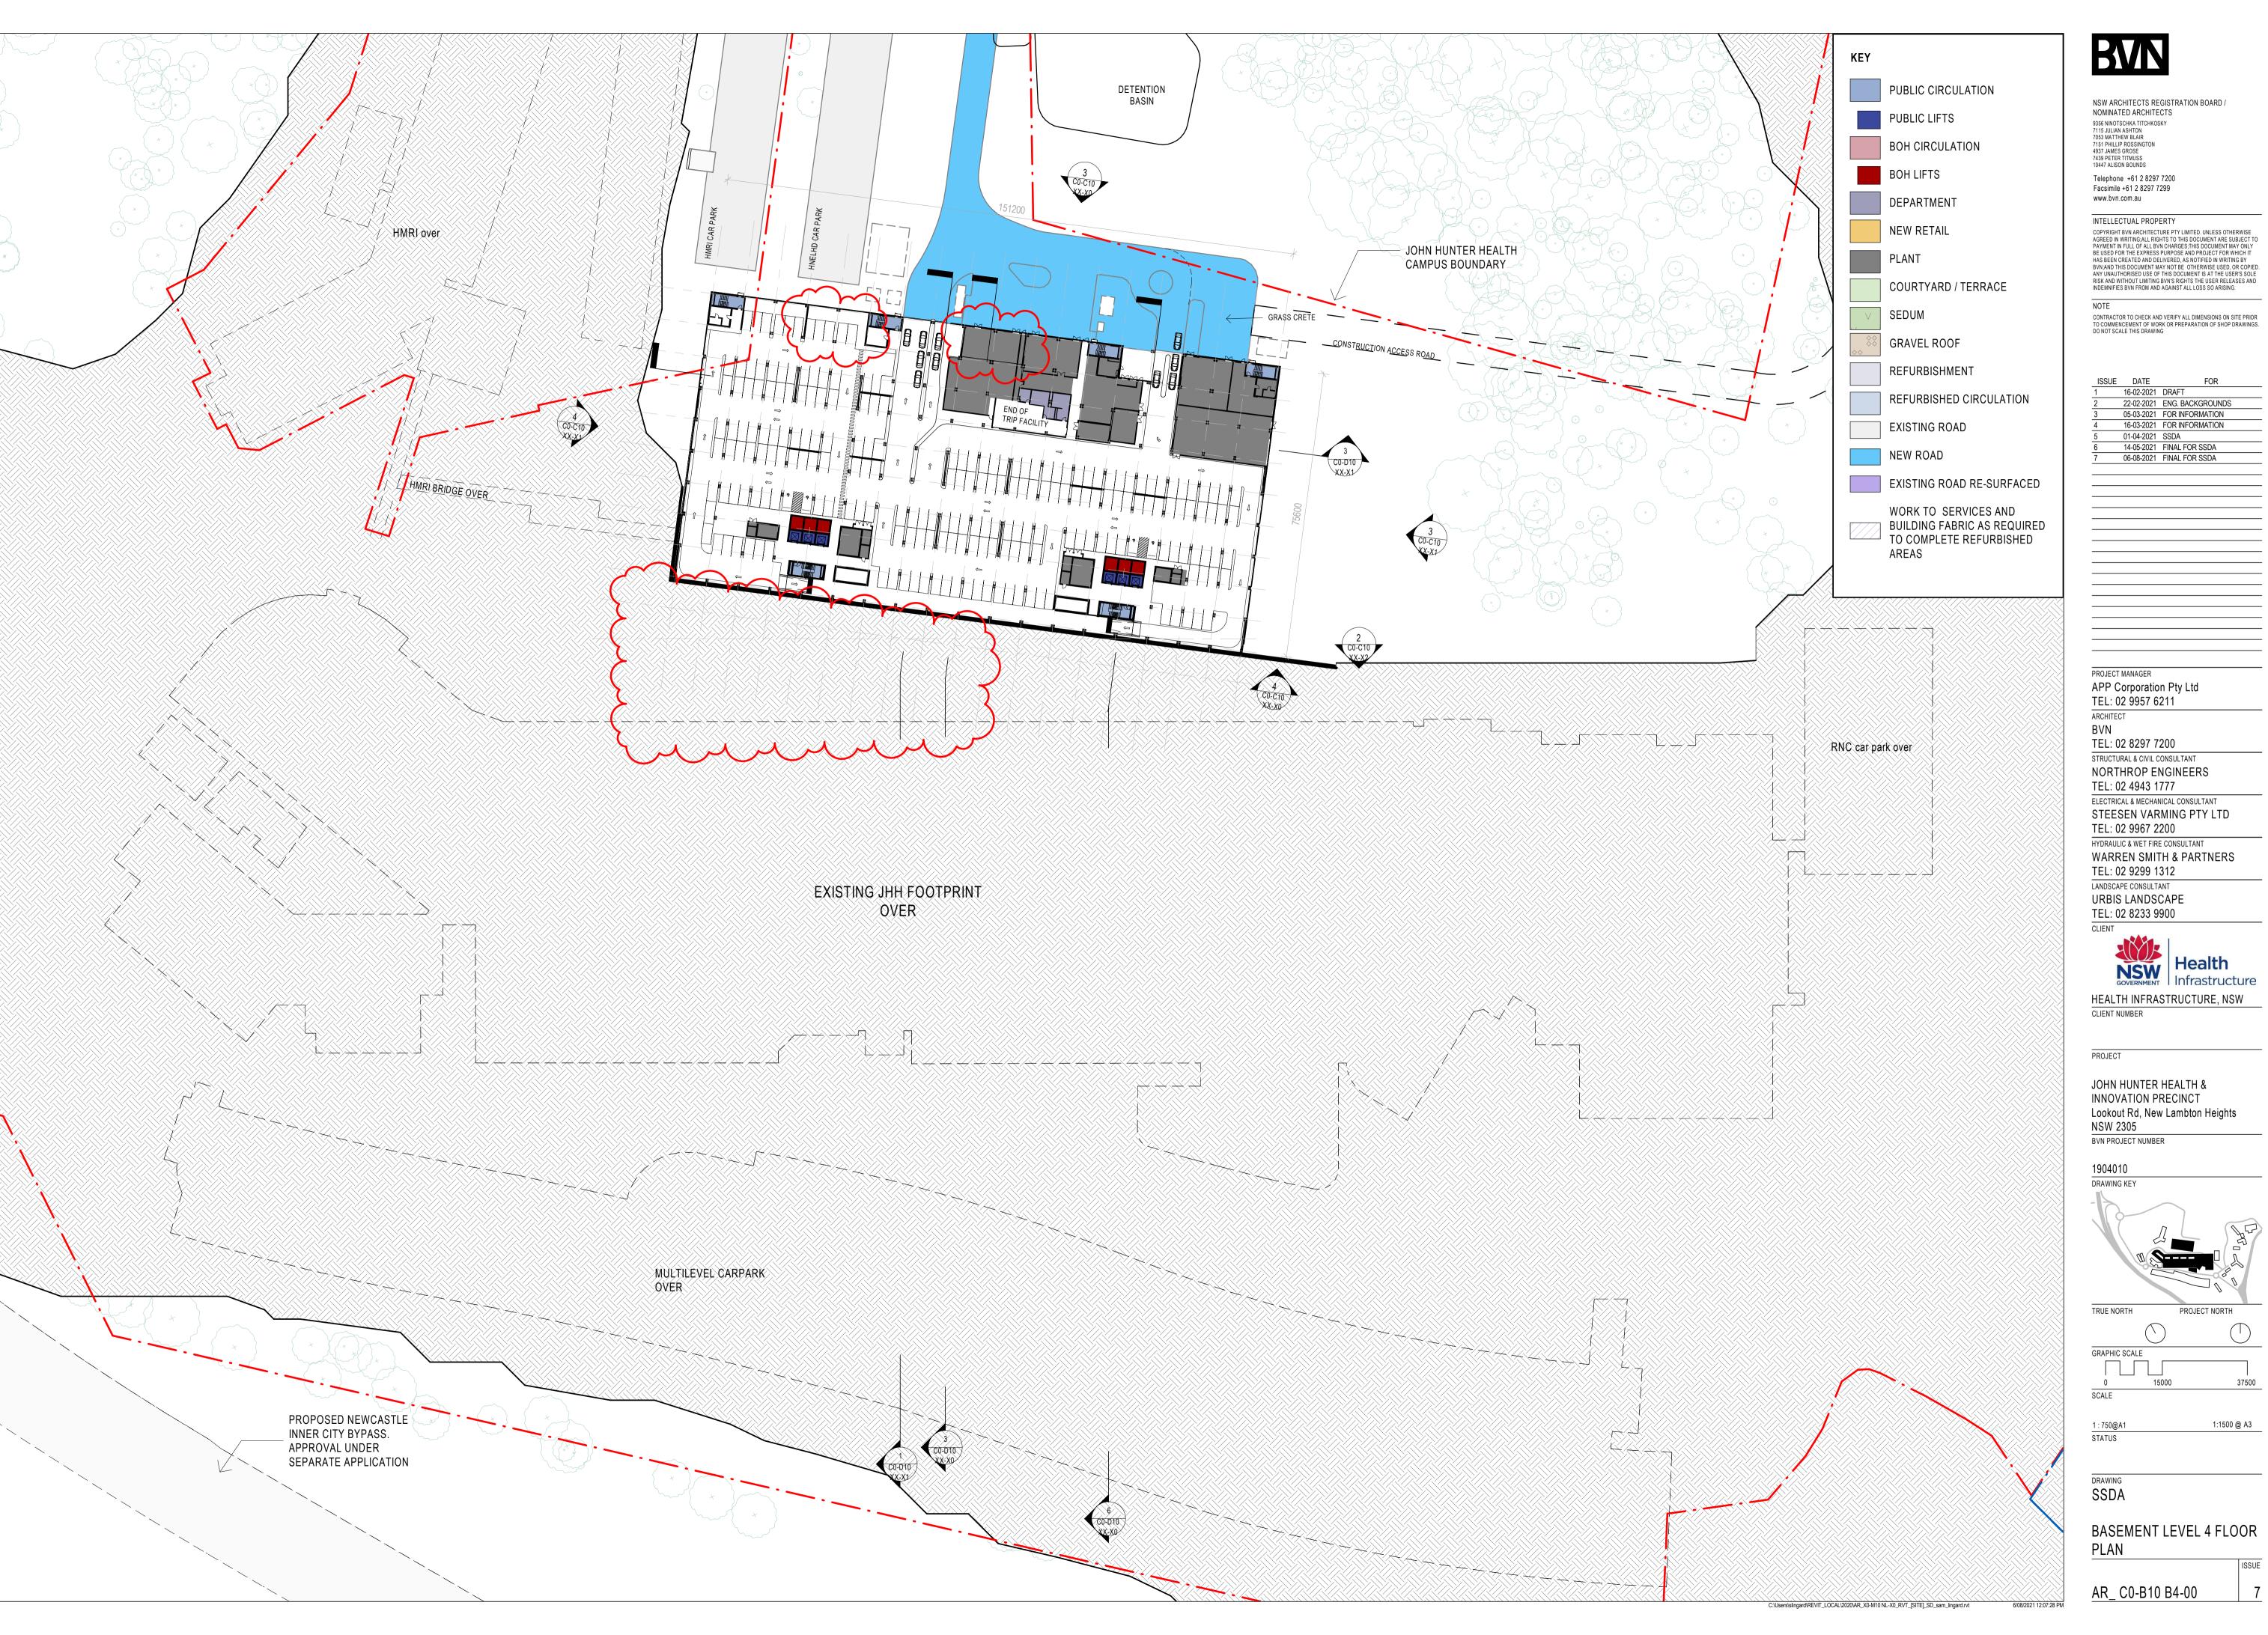


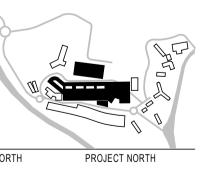


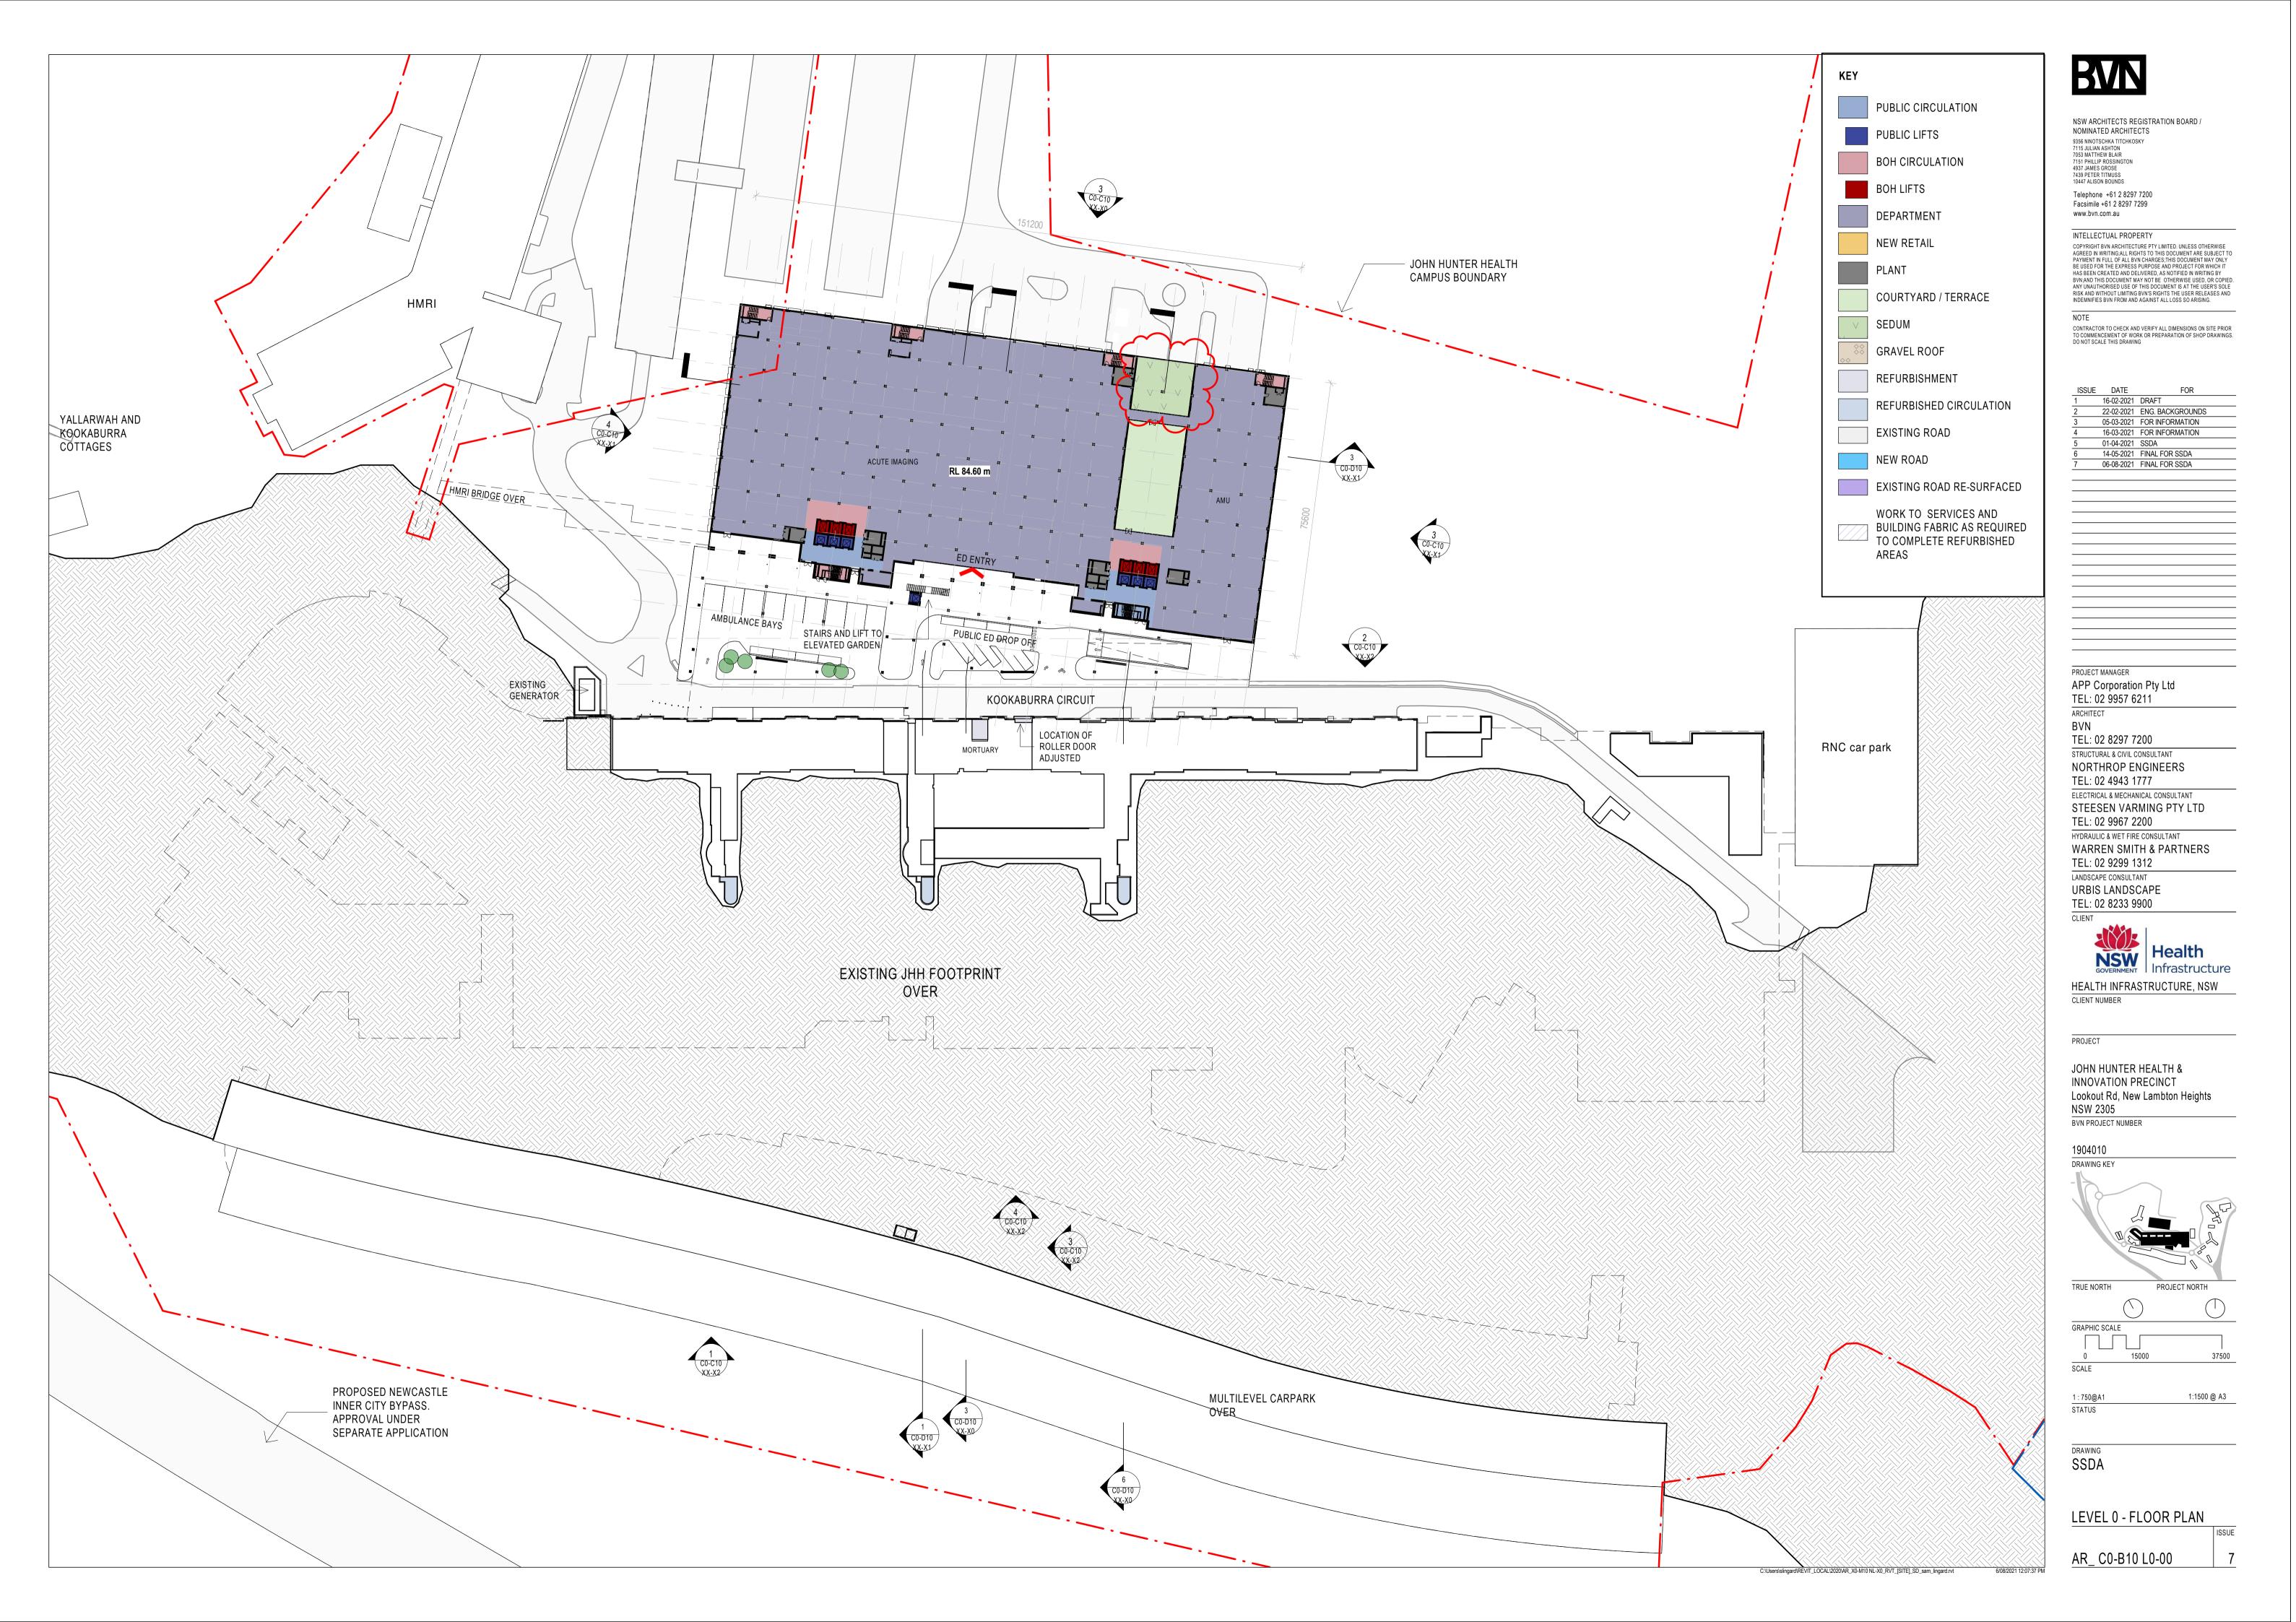


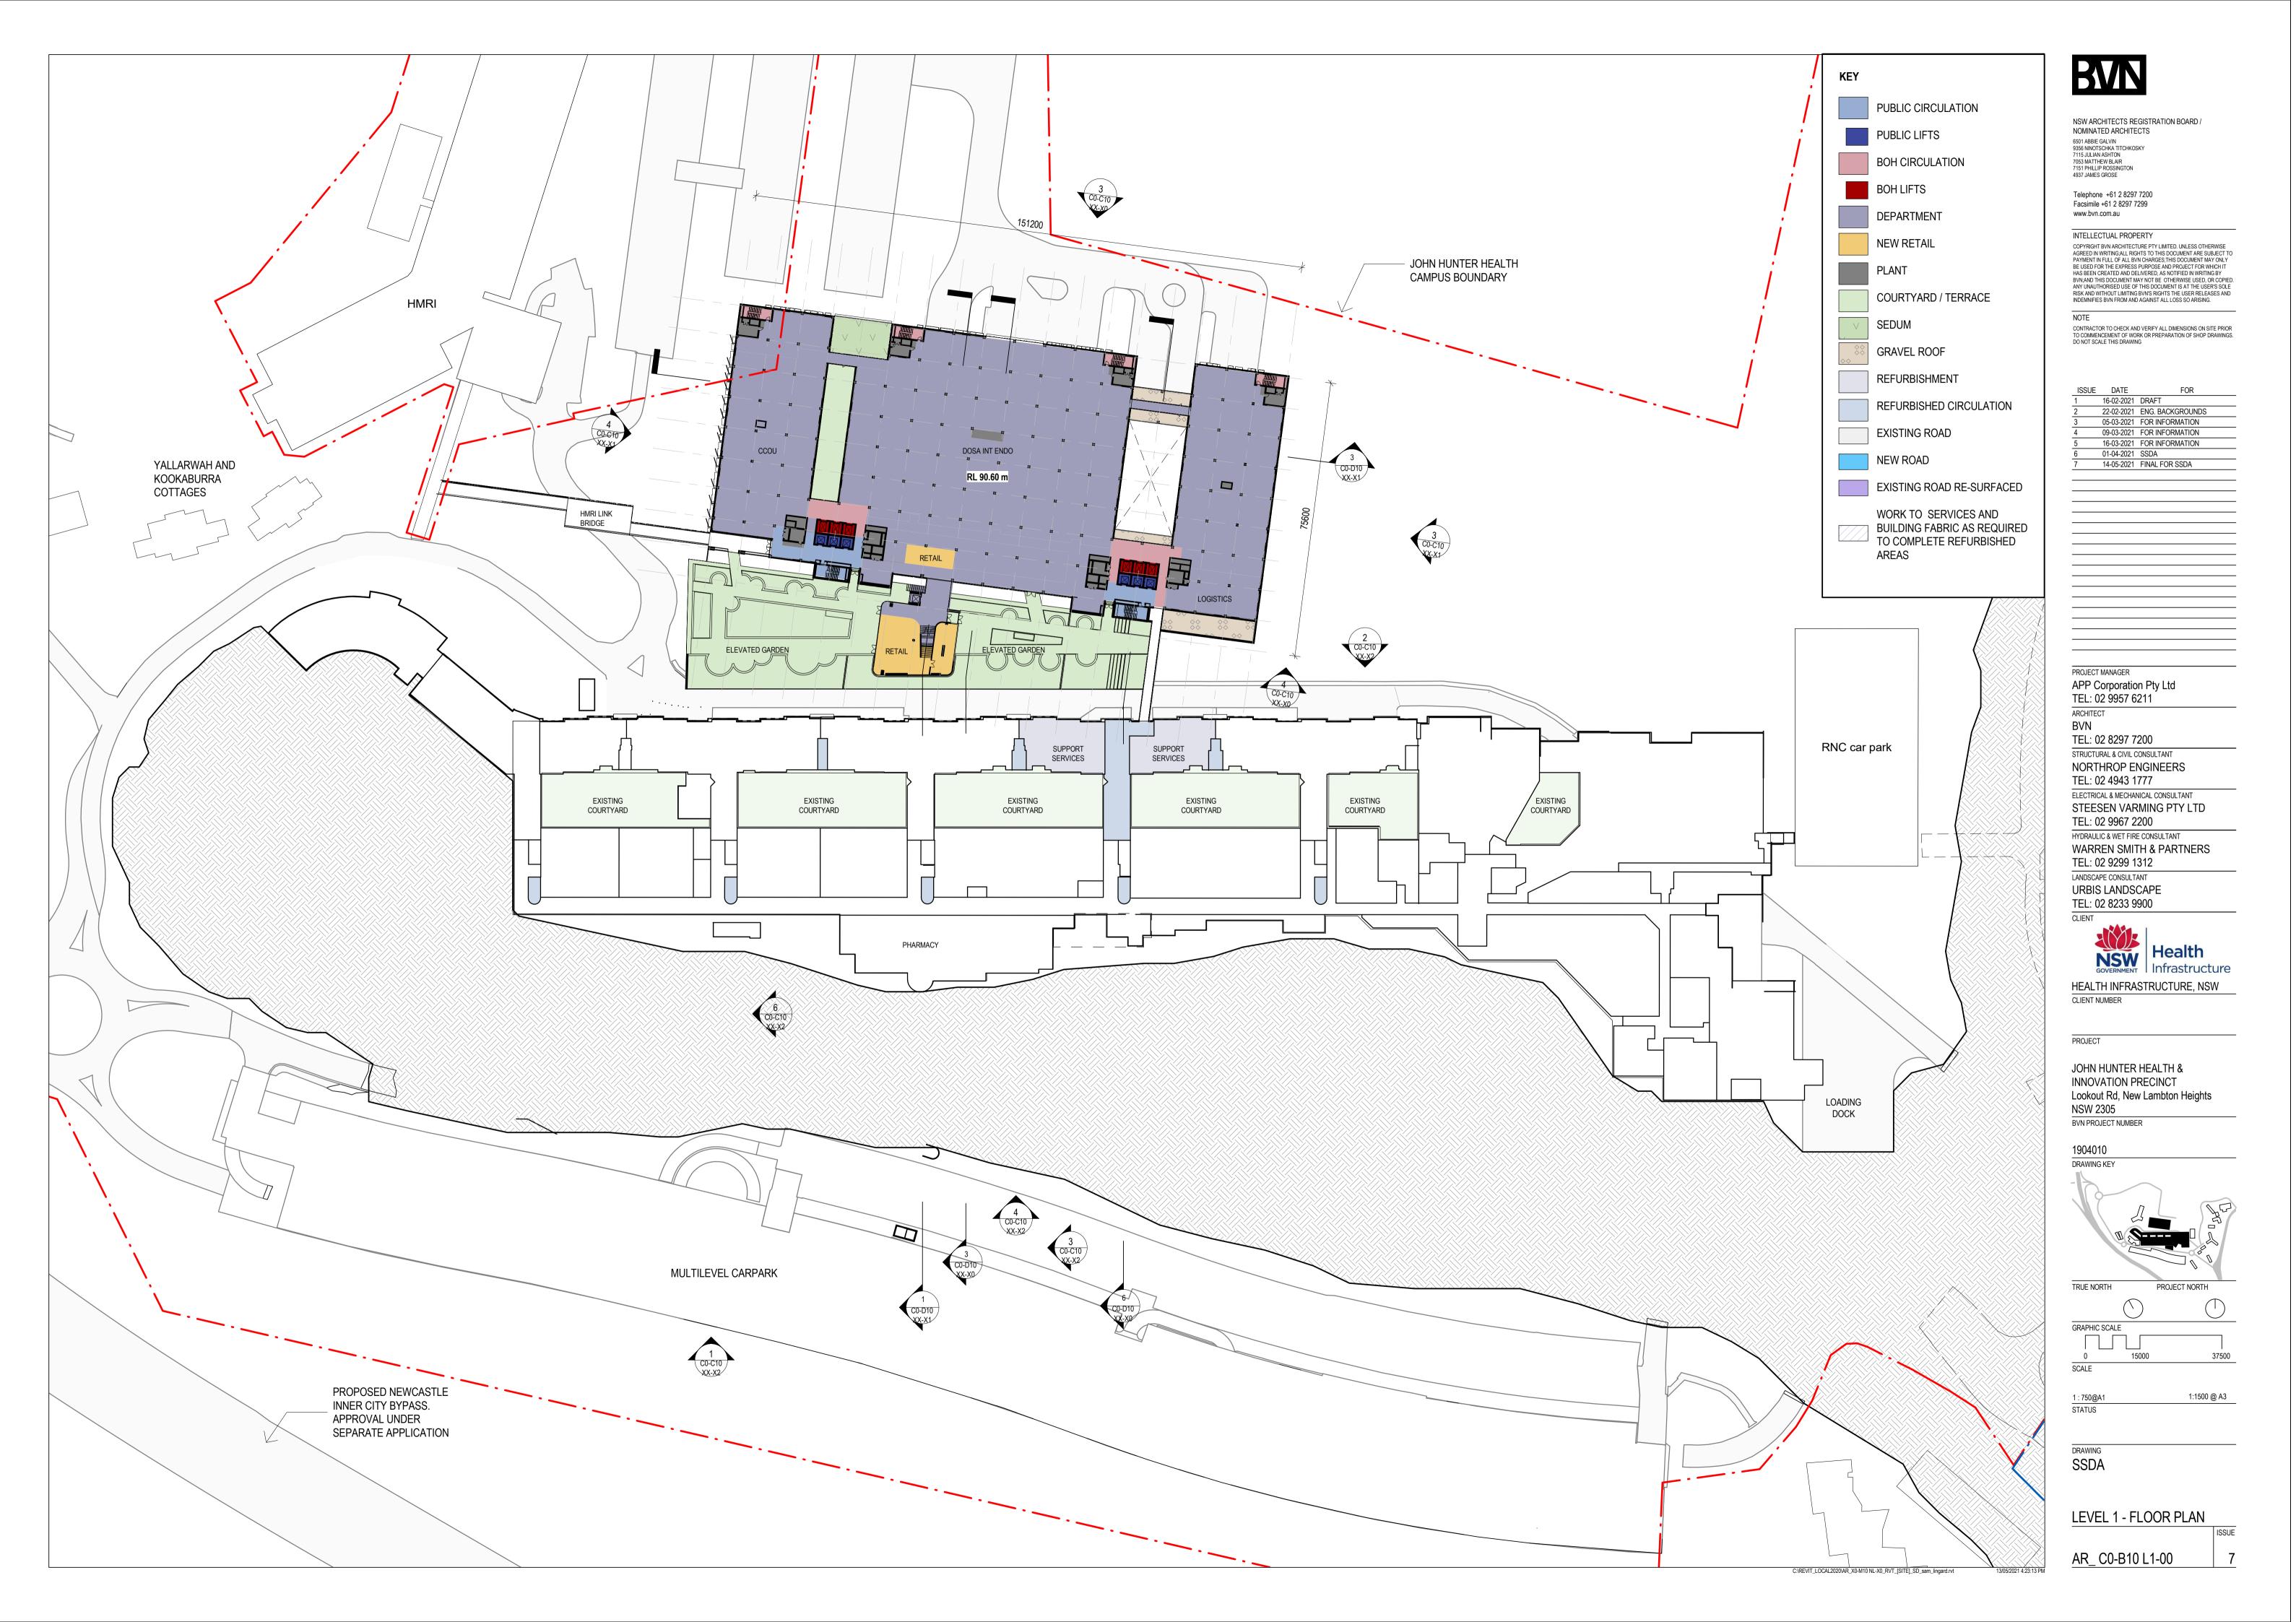

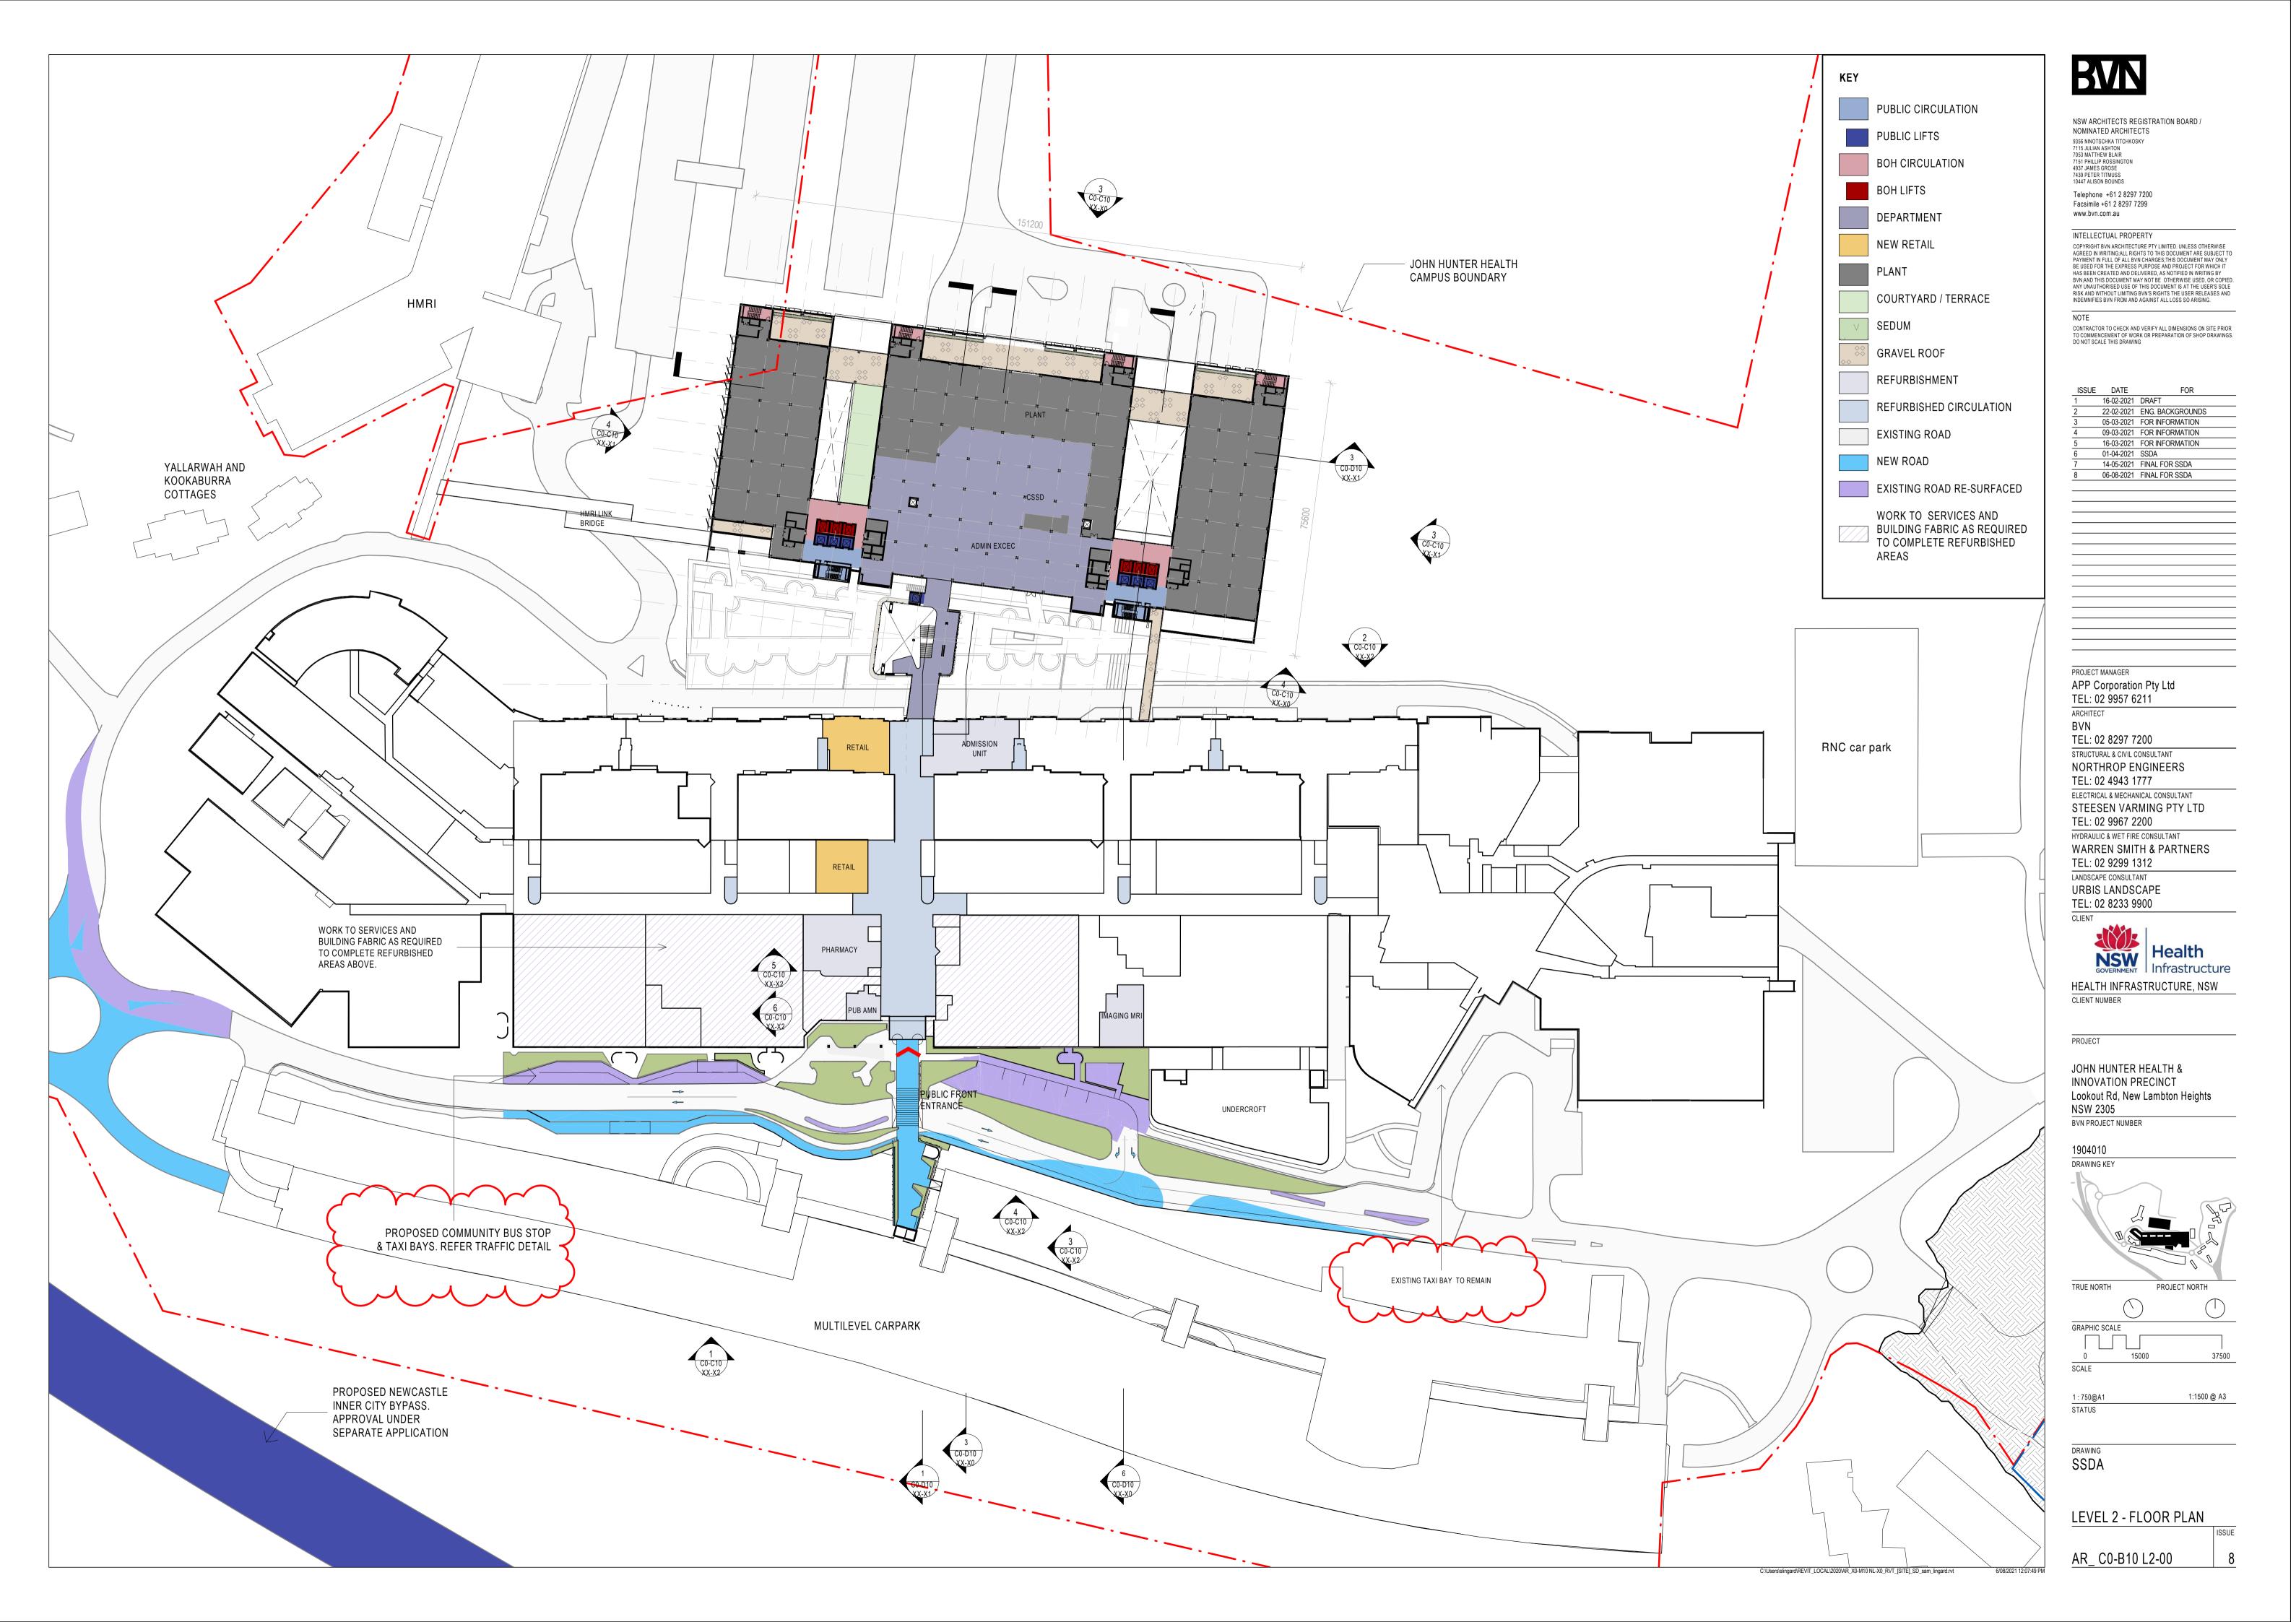


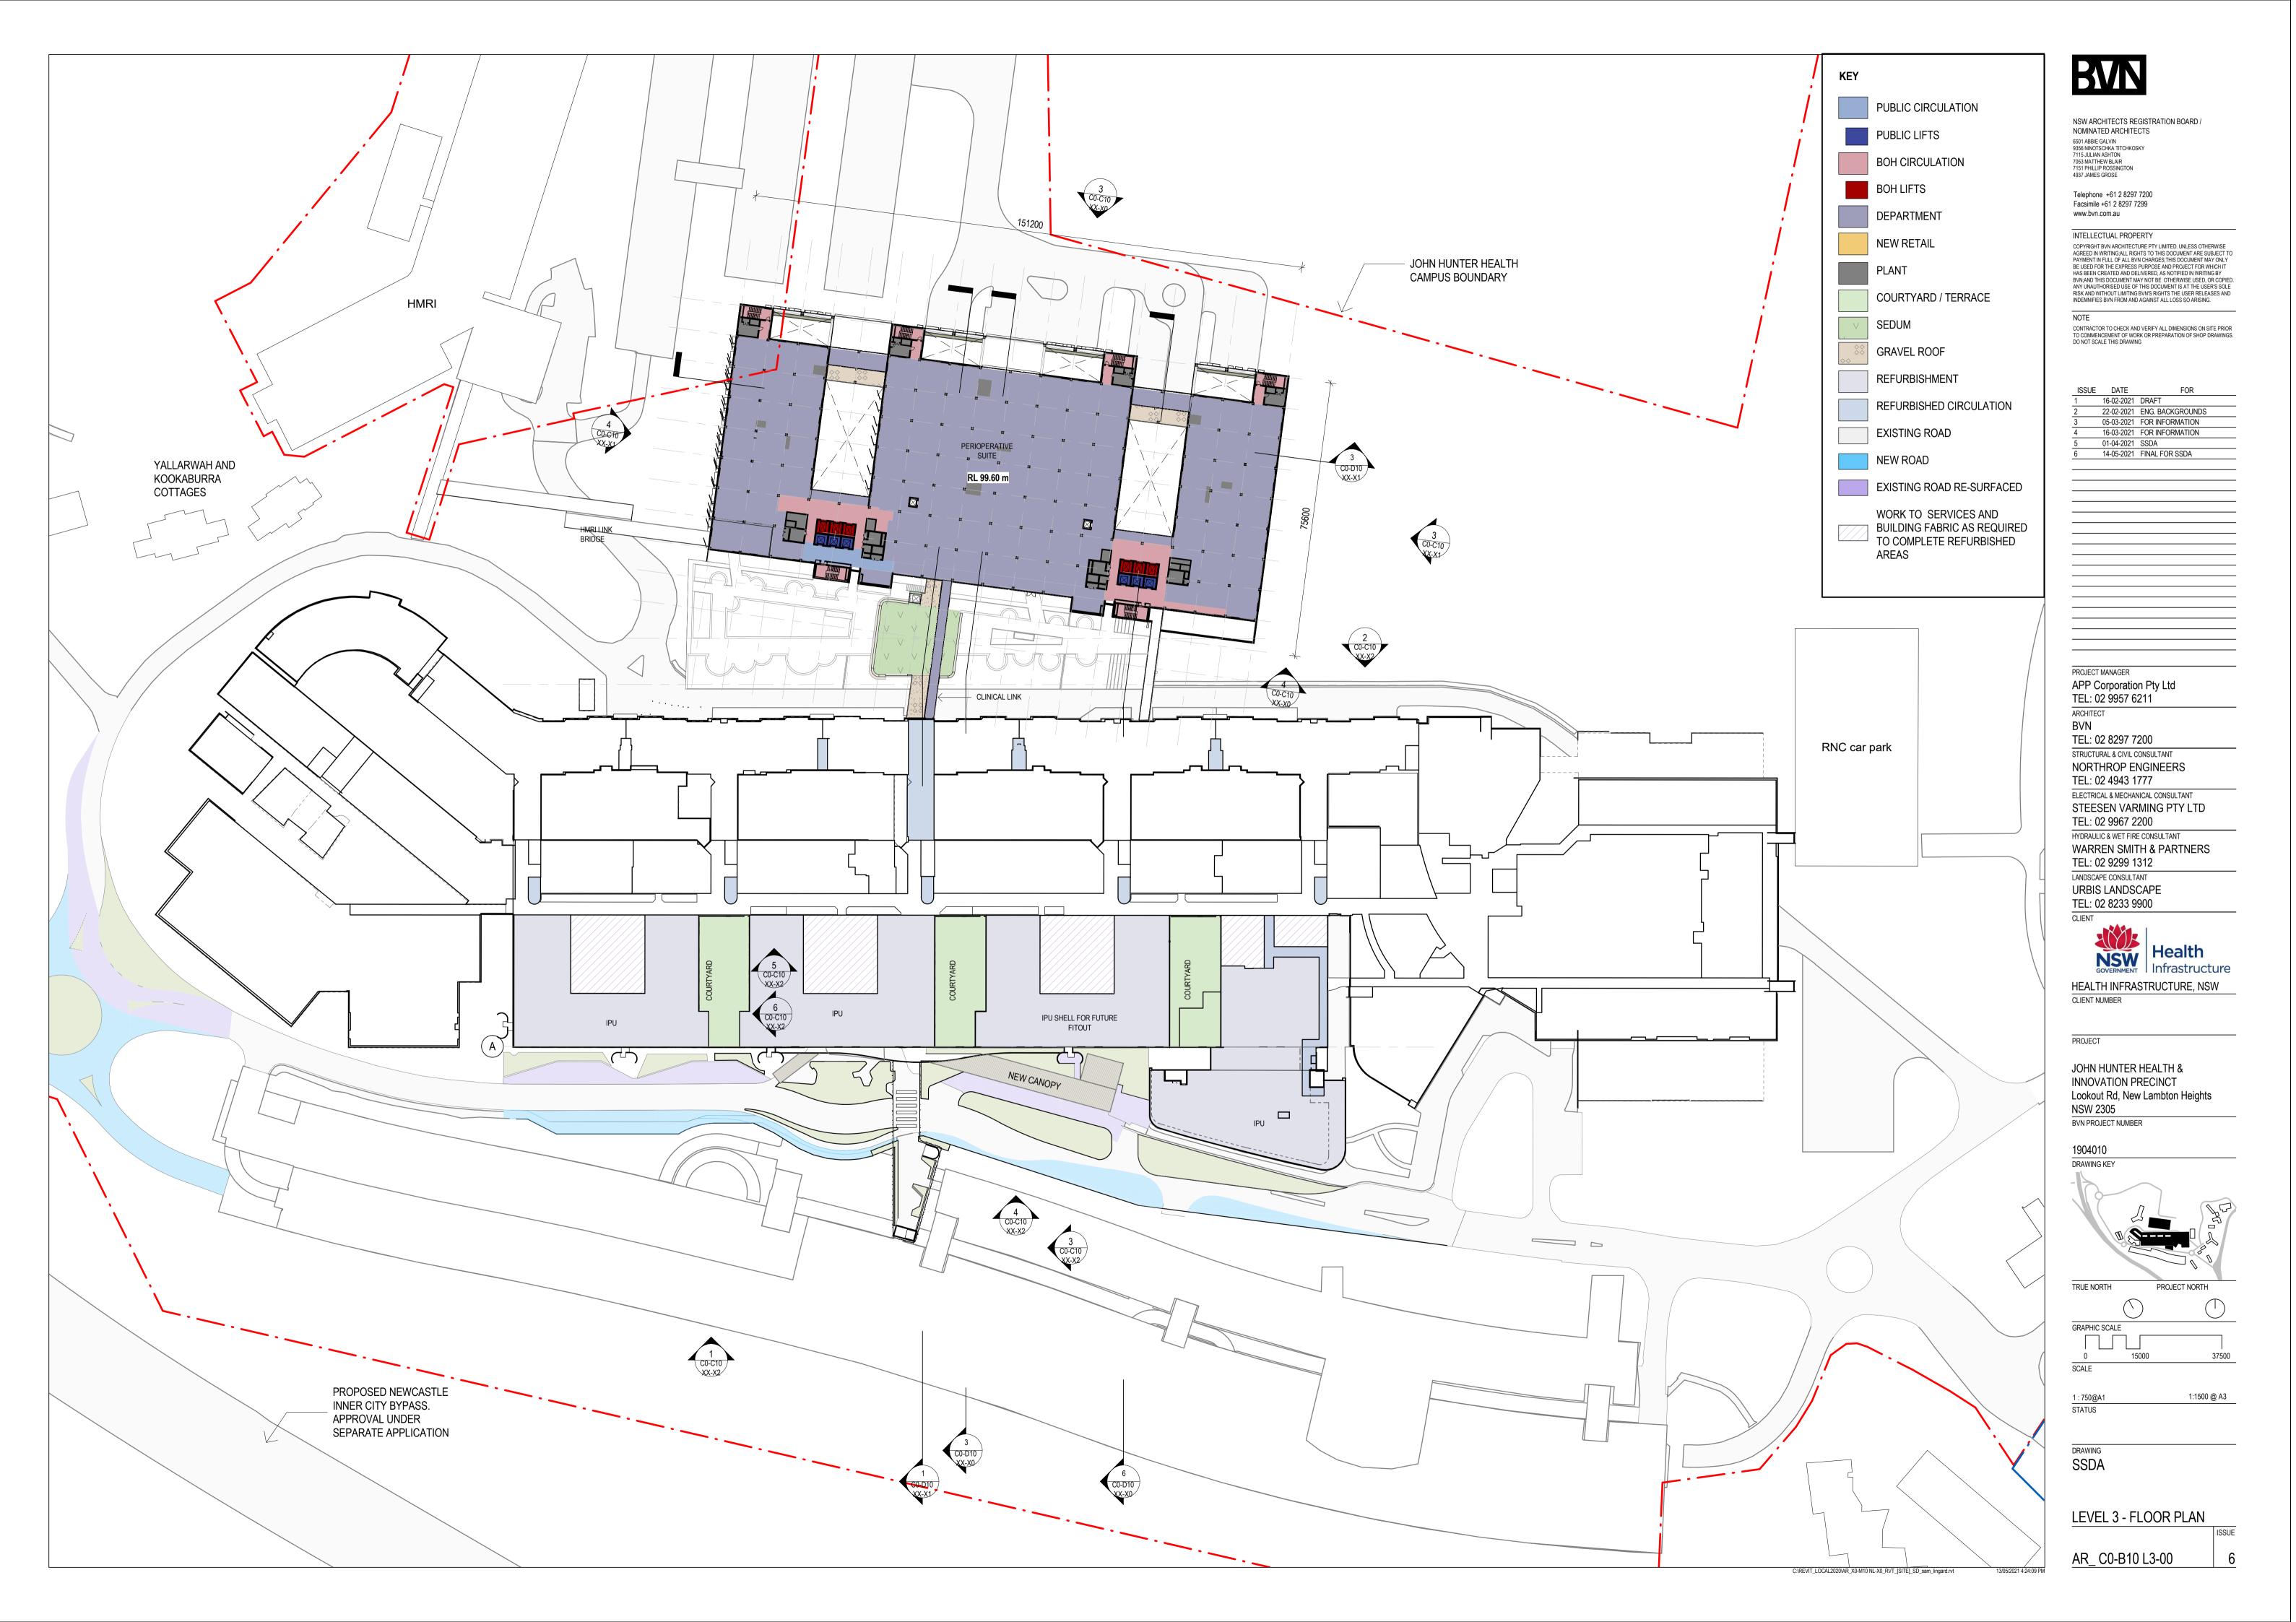


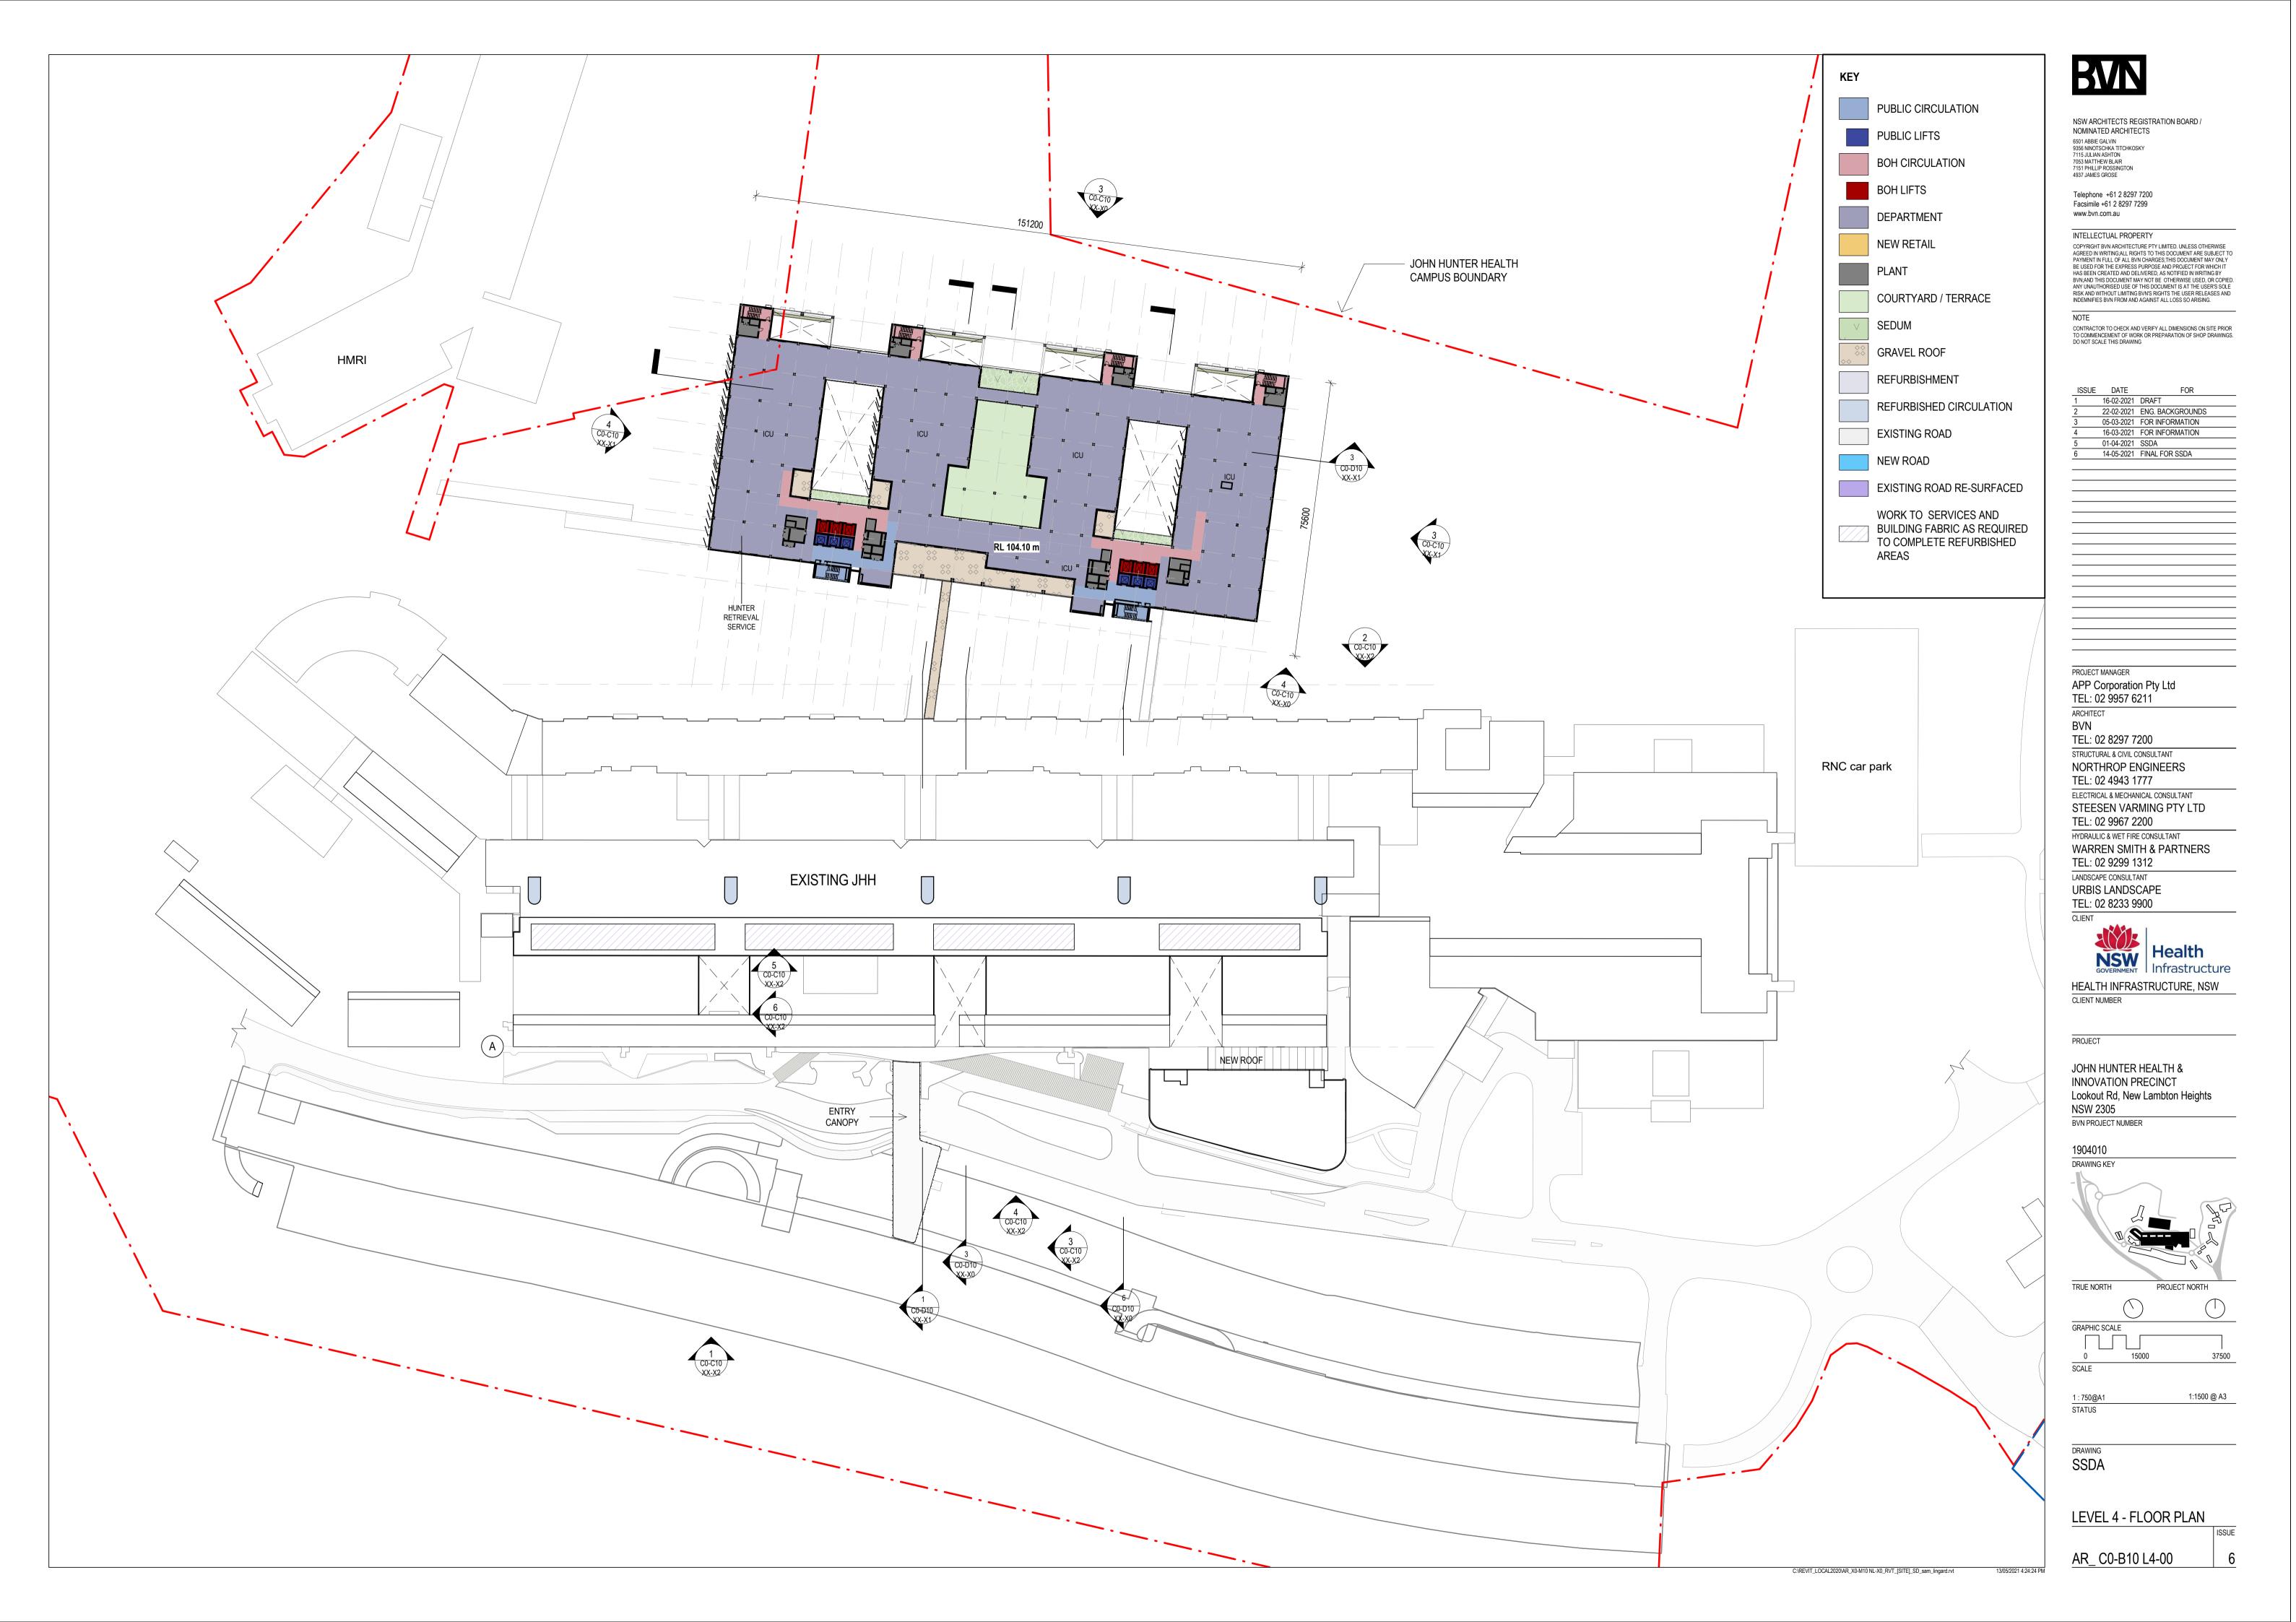

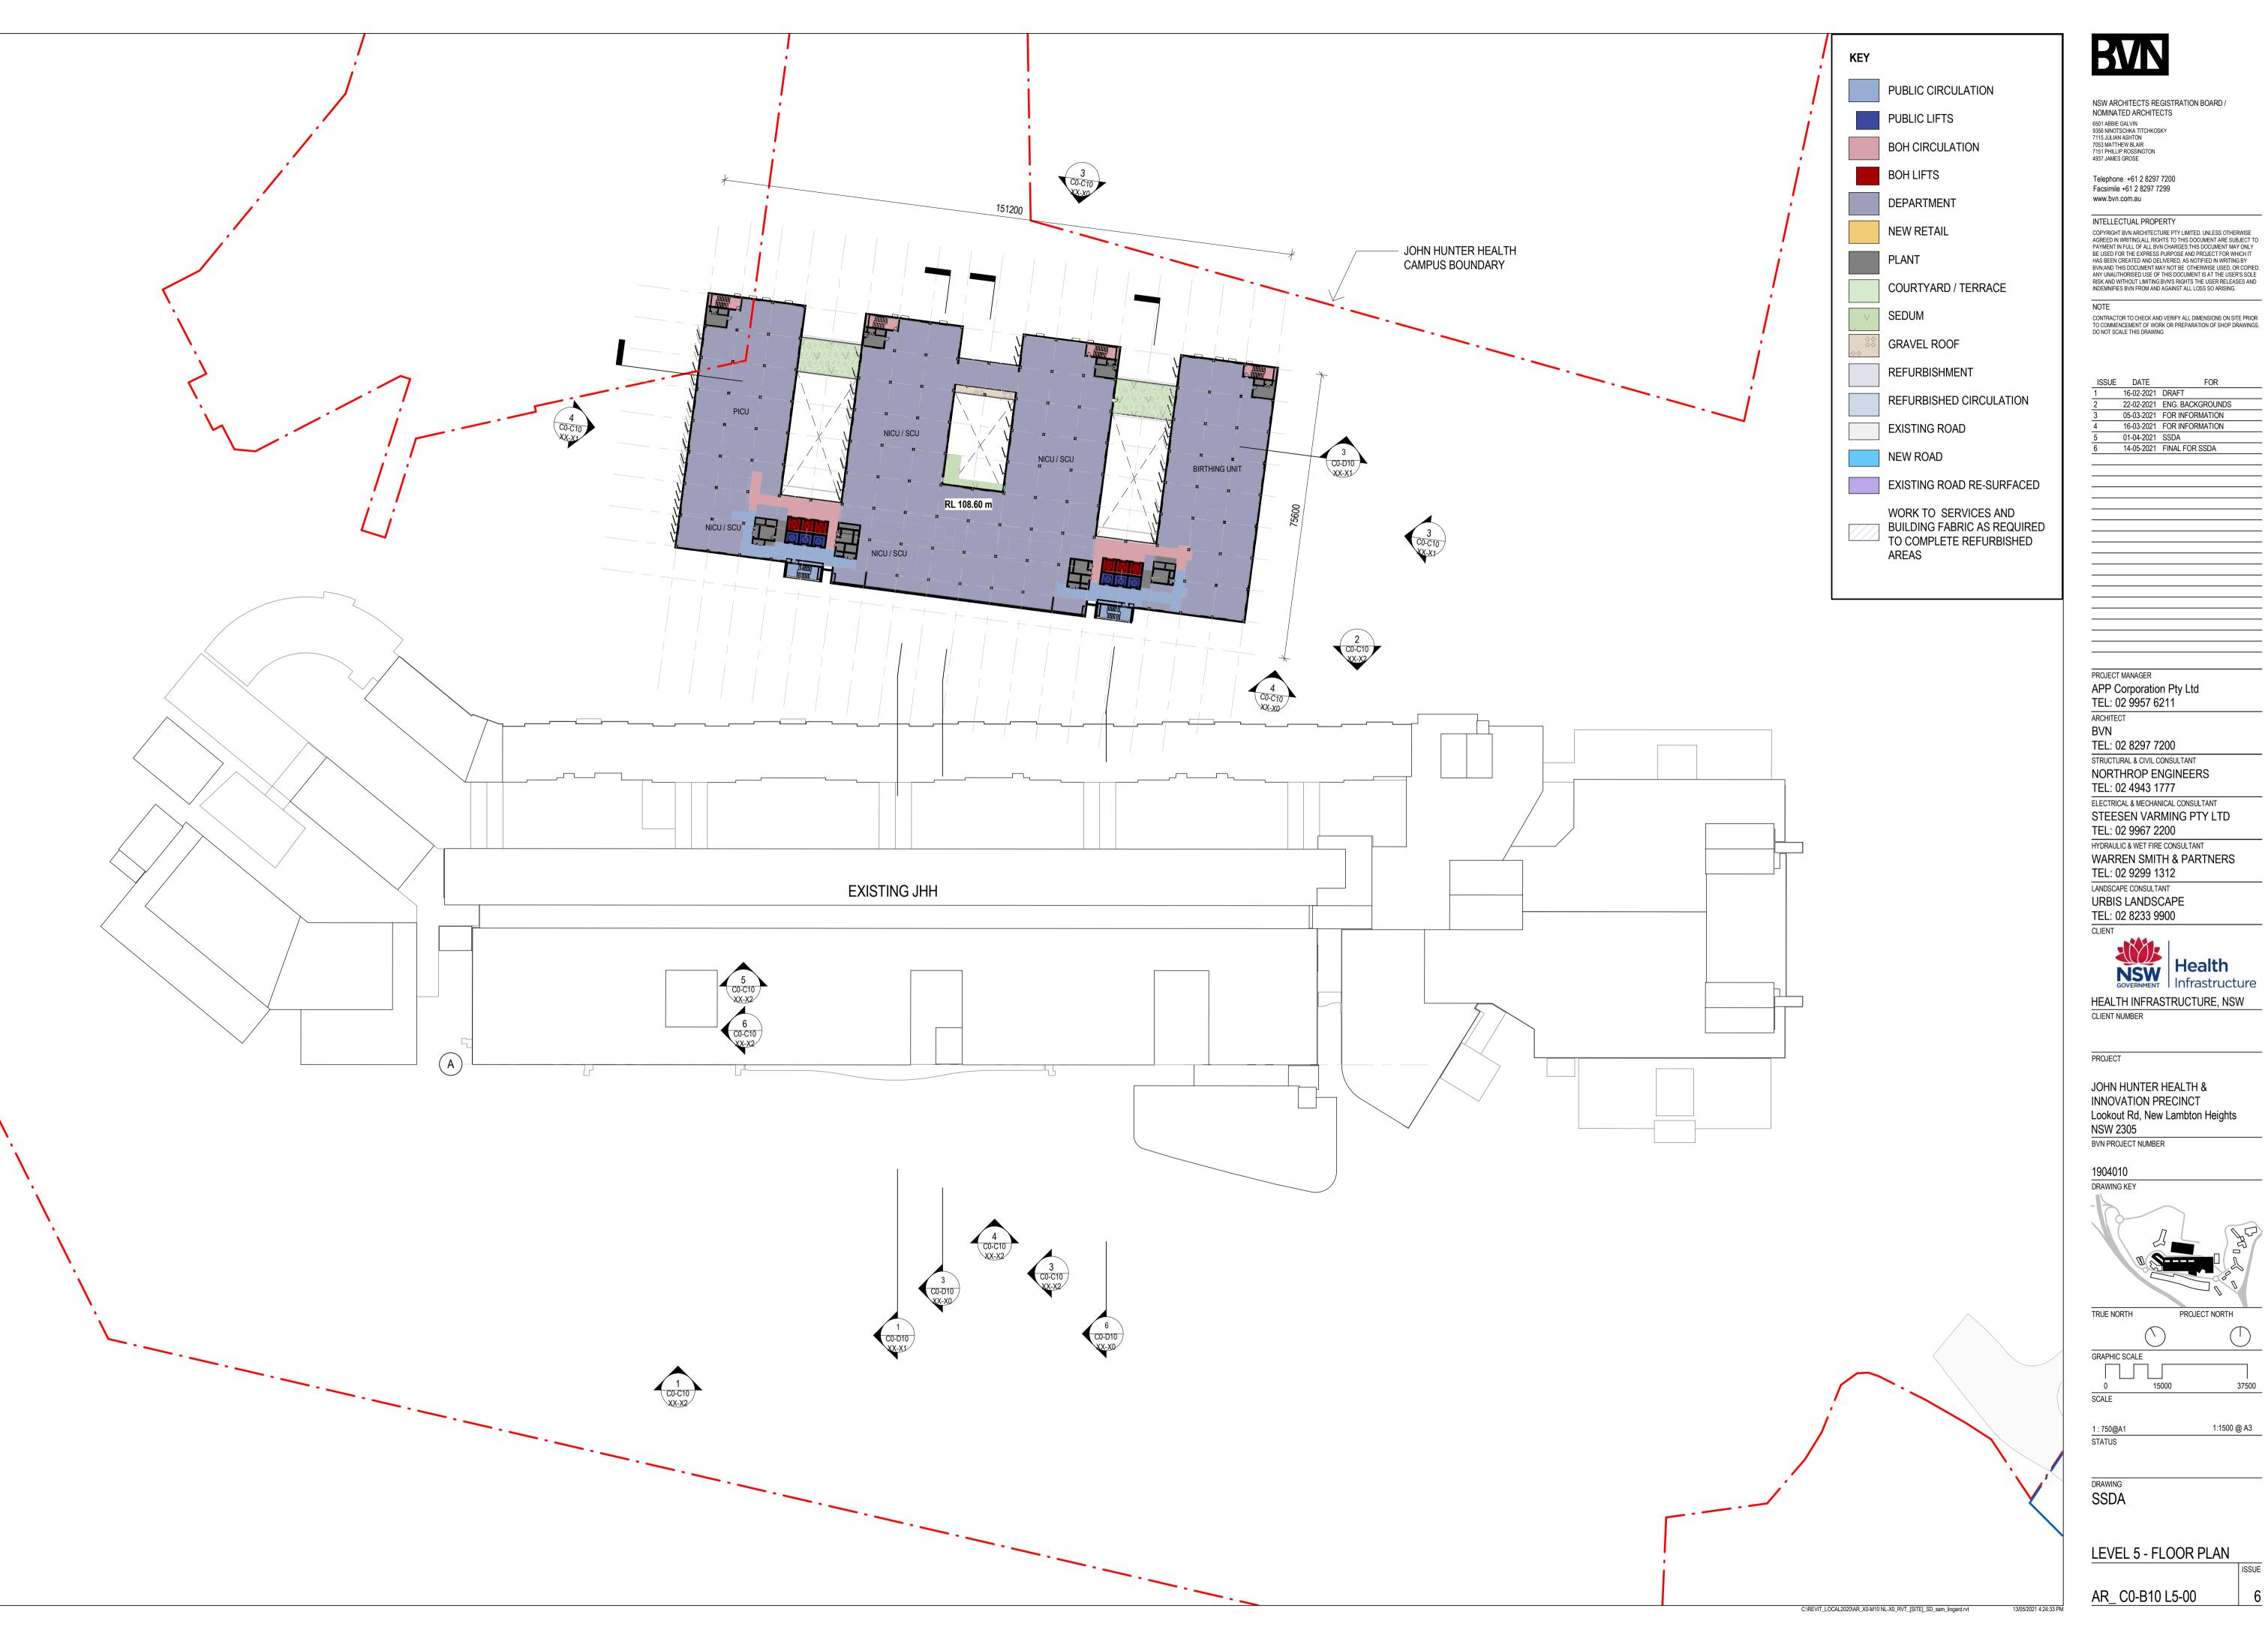

ISSUE	DATE	FOR
1	16-02-2021	DRAFT
2	22-02-2021	ENG. BACKGROUNDS
3	05-03-2021	FOR INFORMATION
4	16-03-2021	FOR INFORMATION
5	01-04-2021	SSDA
6	14-05-2021	FINAL FOR SSDA

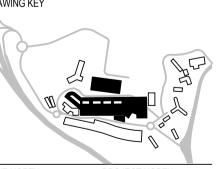

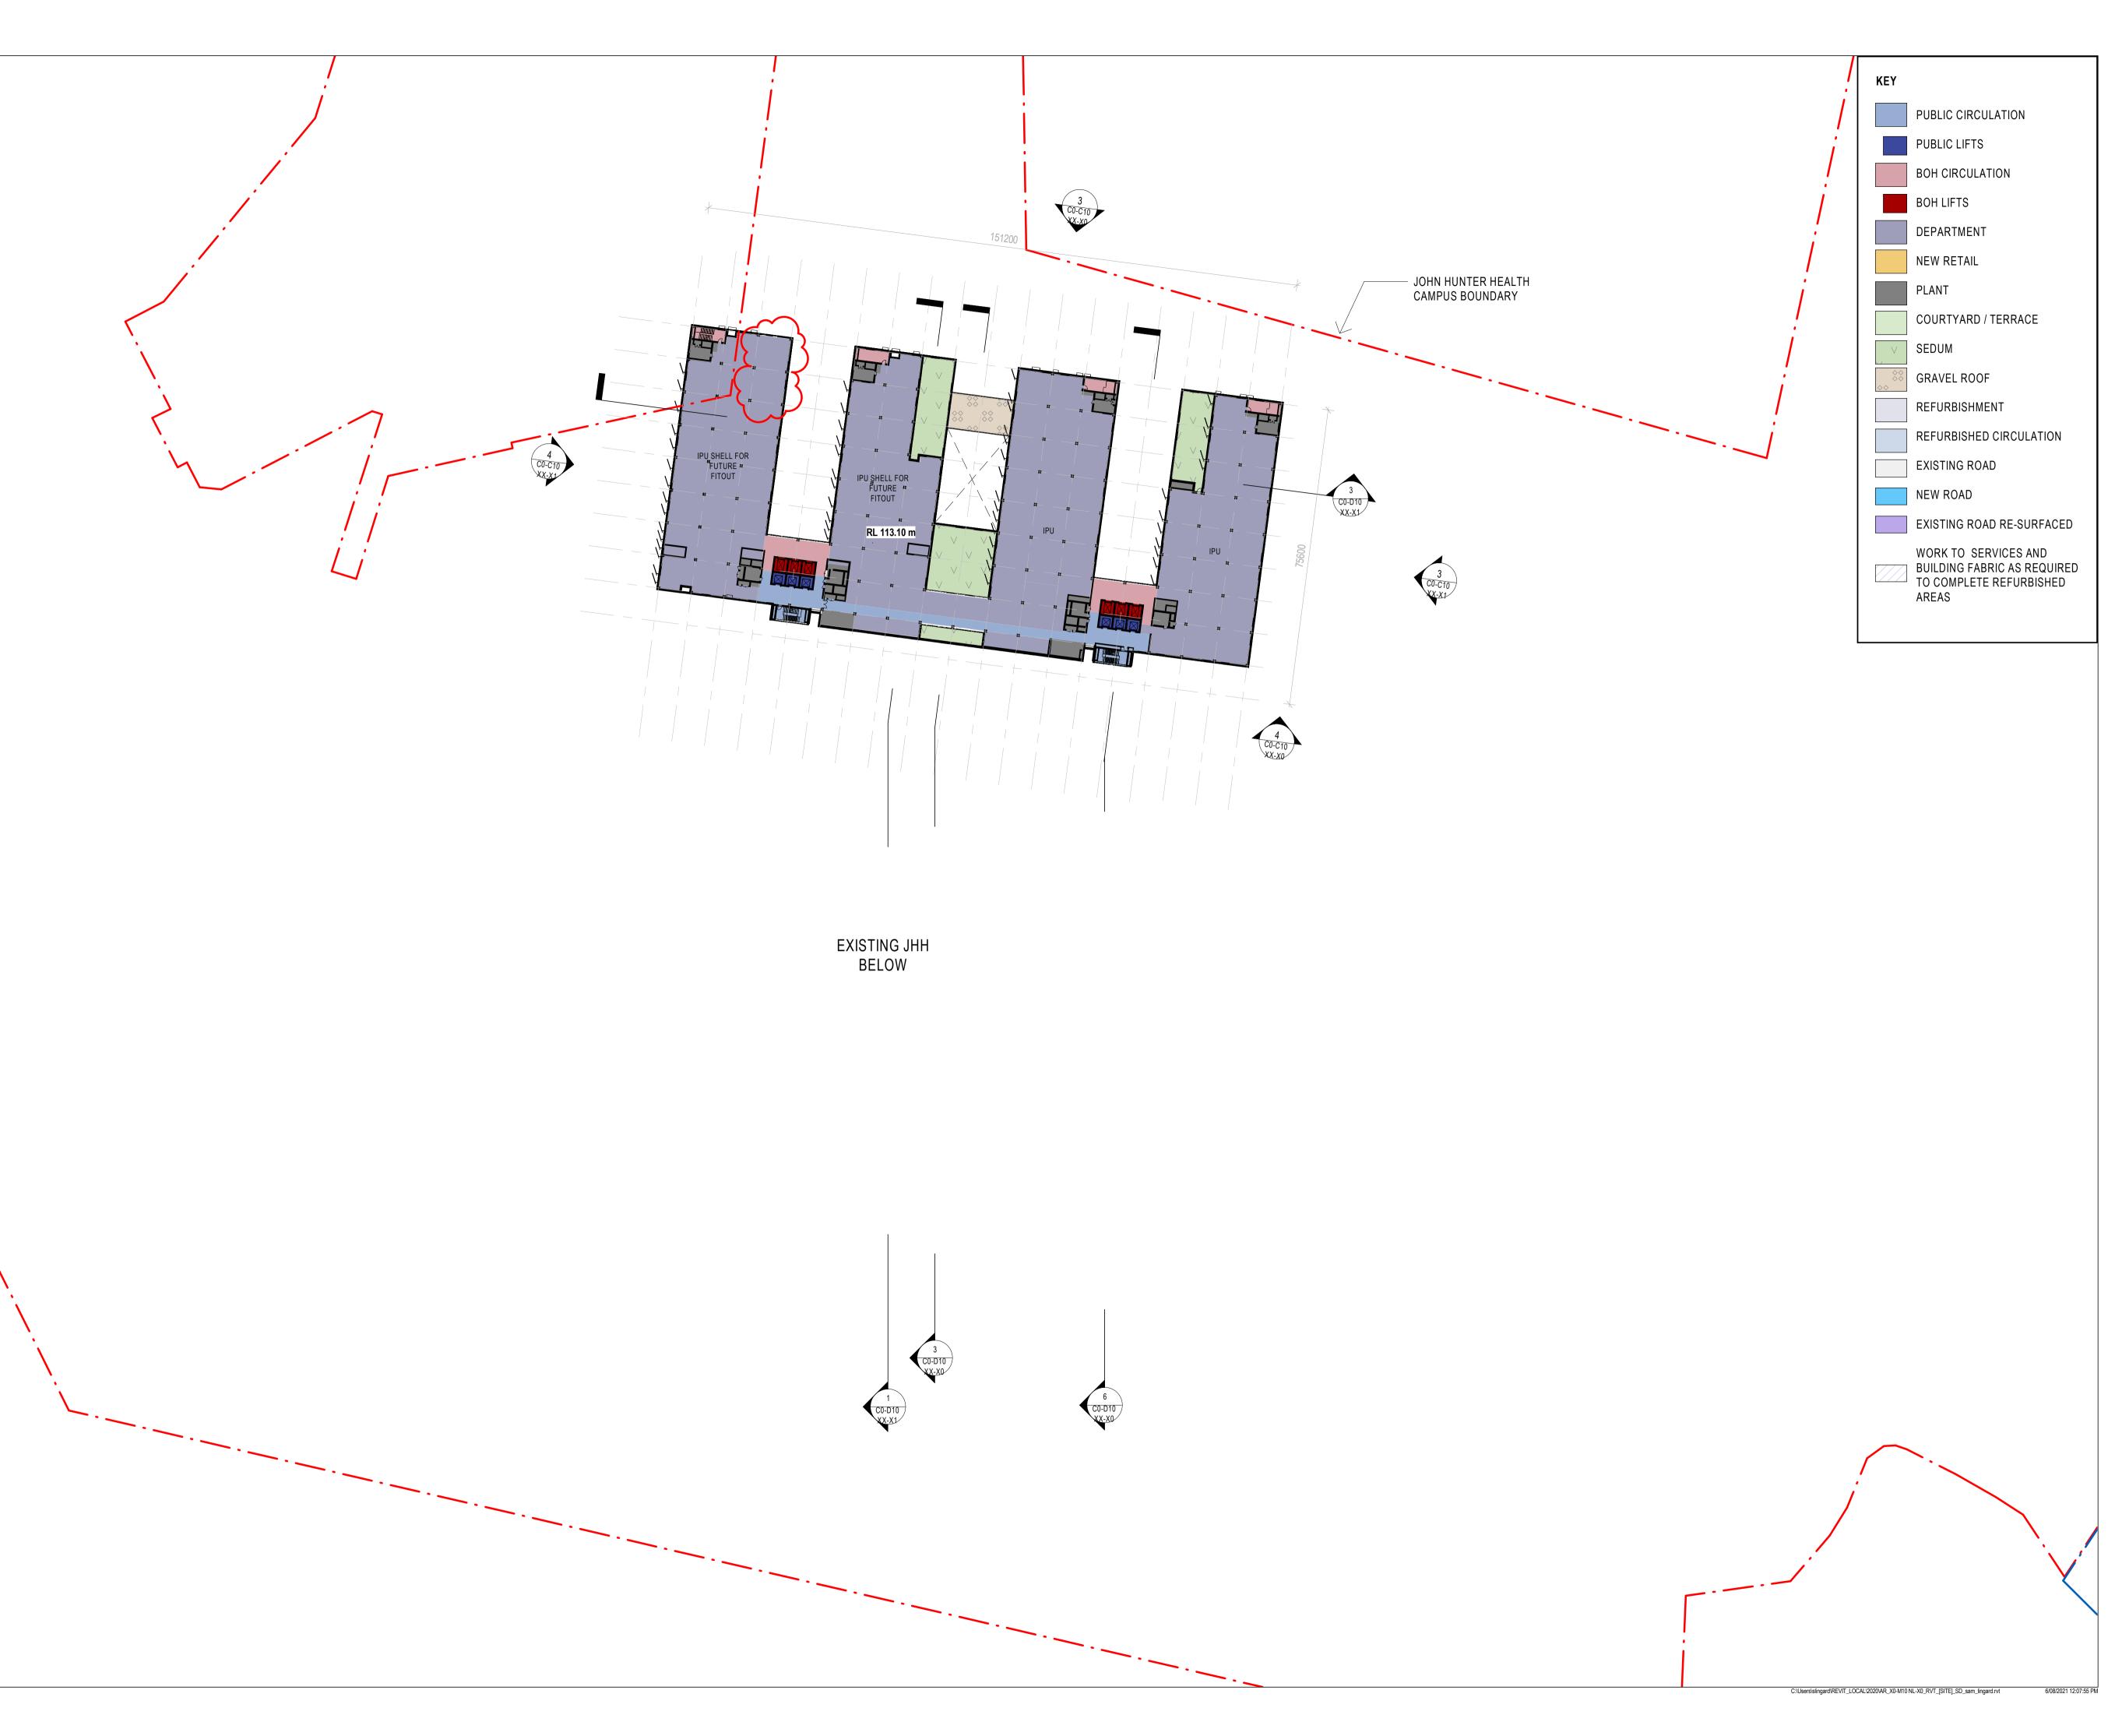

BVN

NSW ARCHITECTS REGISTRATION BOARD / NOMINATED ARCHITECTS 9356 NINOTSCHKA TITCHKOSKY 7115 JULIAN ASHTON 7053 MATTHEW BLAIR 7151 PHILLIP ROSSINGTON 4937 JAMES GROSE 7439 PETER TITMUSS 10447 ALISON BOUNDS

Telephone +61 2 8297 7200 Facsimile +61 2 8297 7299

www.bvn.com.au

INTELLECTUAL PROPERTY COPYRIGHT BVN ARCHITECTURE PTY LIMITED. UNLESS OTHERWISE AGREED IN WRITING;ALL RIGHTS TO THIS DOCUMENT ARE SUBJECT TO PAYMENT IN FULL OF ALL BVN CHARGES;THIS DOCUMENT MAY ONLY BE USED FOR THE EXPRESS PURPOSE AND PROJECT FOR WHICH IT HAS BEEN CREATED AND DELIVERED, AS NOTIFIED IN WRITING BY BVN;AND THIS DOCUMENT MAY NOT BE OTHERWISE USED, OR COPIED. ANY UNAUTHORISED USE OF THIS DOCUMENT IS AT THE USER'S SOLE RISK AND WITHOUT LIMITING BVN'S RIGHTS THE USER RELEASES AND INDEMNIFIES BVN FROM AND AGAINST ALL LOSS SO ARISING.

CONTRACTOR TO CHECK AND VERIFY ALL DIMENSIONS ON SITE PRIOR TO COMMENCEMENT OF WORK OR PREPARATION OF SHOP DRAWINGS. DO NOT SCALE THIS DRAWING

ISSUE	DATE	FOR
1	16-02-2021	DRAFT
2	22-02-2021	ENG. BACKGROUNDS
3	05-03-2021	FOR INFORMATION
4	16-03-2021	FOR INFORMATION
5	01-04-2021	SSDA
6	14-05-2021	FINAL FOR SSDA
7	06-08-2021	FINAL FOR SSDA

PROJECT MANAGER APP Corporation Pty Ltd TEL: 02 9957 6211 ARCHITECT BVN TEL: 02 8297 7200

STRUCTURAL & CIVIL CONSULTANT NORTHROP ENGINEERS TEL: 02 4943 1777 ELECTRICAL & MECHANICAL CONSULTANT STEESEN VARMING PTY LTD TEL: 02 9967 2200 HYDRAULIC & WET FIRE CONSULTANT WARREN SMITH & PARTNERS


TEL: 02 9299 1312 LANDSCAPE CONSULTANT URBIS LANDSCAPE TEL: 02 8233 9900



HEALTH INFRASTRUCTURE, NSW CLIENT NUMBER

JOHN HUNTER HEALTH & INNOVATION PRECINCT Lookout Rd, New Lambton Heights NSW 2305 BVN PROJECT NUMBER

1904010

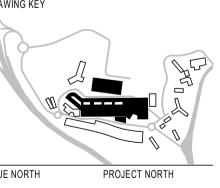

TRUE NORTH GRAPHIC SCALE SCALE 37500


1:750@A1 STATUS

SSDA

LEVEL 6 - FLOOR PLAN

AR\_ C0-B10 L6-00

1:1500 @ A3

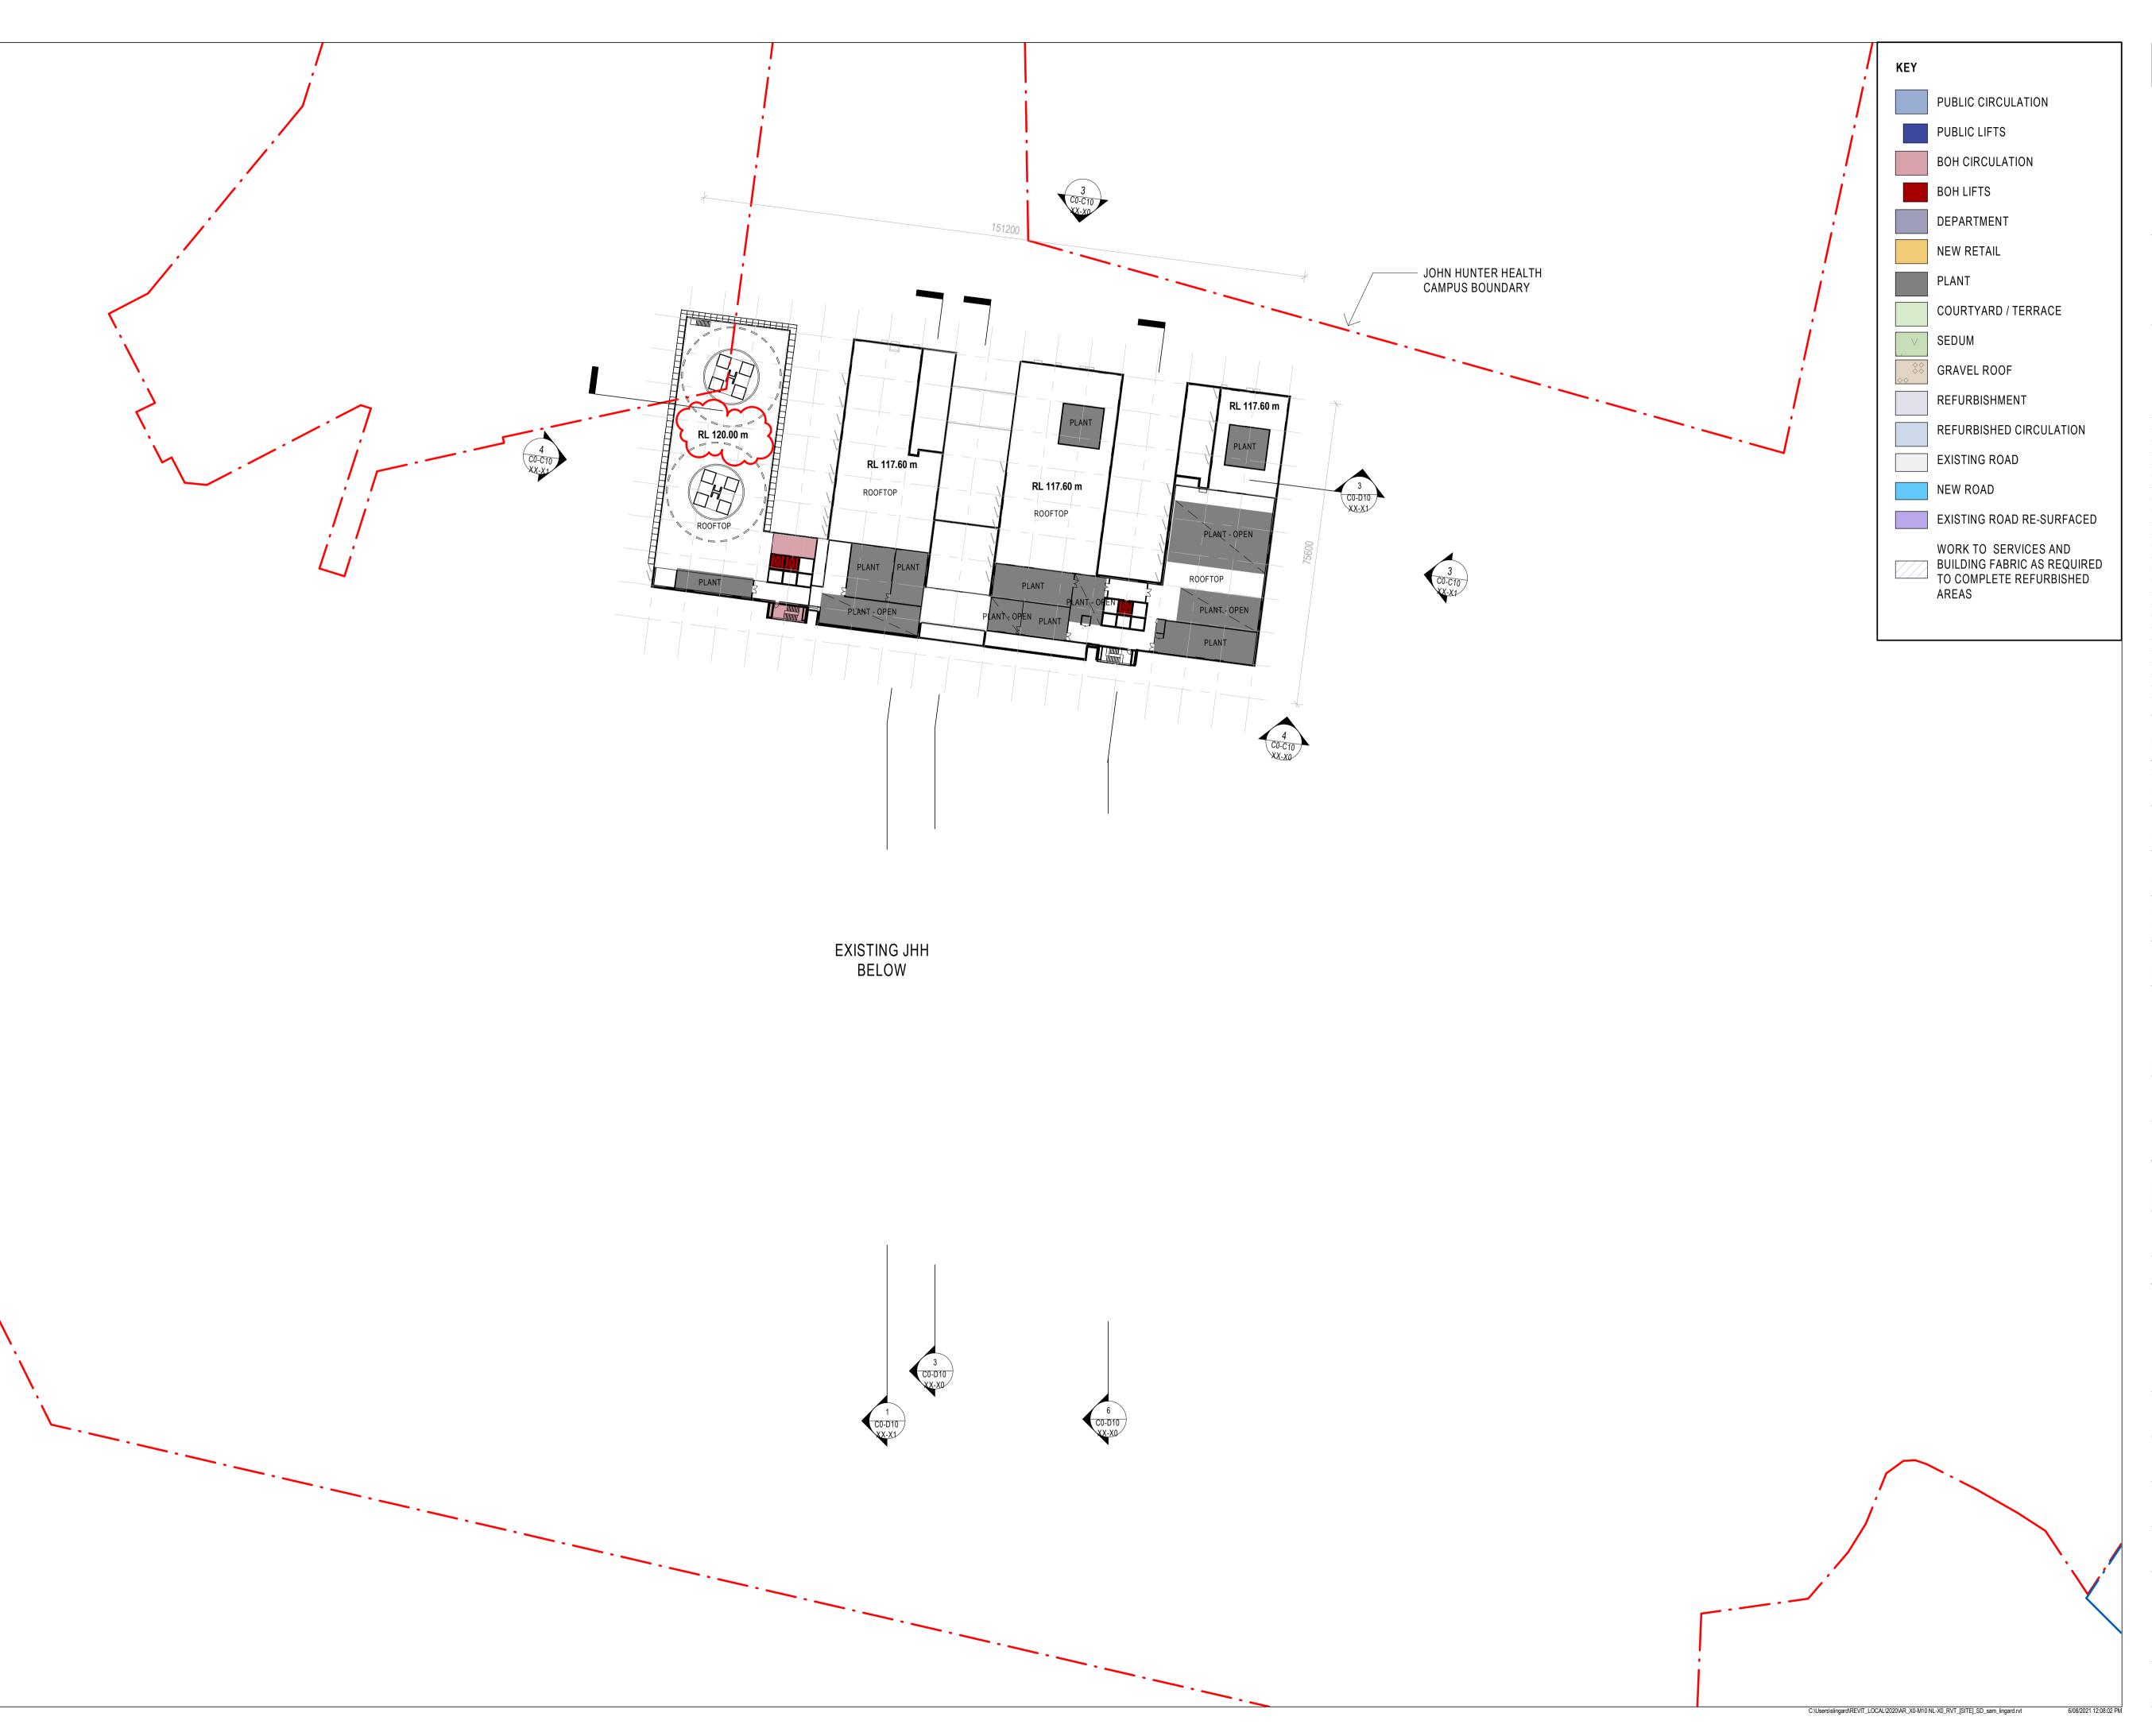

BVN

NSW ARCHITECTS REGISTRATION BOARD / NOMINATED ARCHITECTS 9356 NINOTSCHKA TITCHKOSKY 7115 JULIAN ASHTON 7053 MATTHEW BLAIR 7151 PHILLIP ROSSINGTON 4937 JAMES GROSE 7439 PETER TITMUSS 10447 ALISON BOUNDS

Telephone +61 2 8297 7200

Facsimile +61 2 8297 7299 www.bvn.com.au INTELLECTUAL PROPERTY

COPYRIGHT BVN ARCHITECTURE PTY LIMITED. UNLESS OTHERWISE AGREED IN WRITING;ALL RIGHTS TO THIS DOCUMENT ARE SUBJECT TO PAYMENT IN FULL OF ALL BVN CHARGES;THIS DOCUMENT MAY ONLY BE USED FOR THE EXPRESS PURPOSE AND PROJECT FOR WHICH IT HAS BEEN CREATED AND DELIVERED, AS NOTIFIED IN WRITING BY BVN;AND THIS DOCUMENT MAY NOT BE OTHERWISE USED, OR COPIED. ANY UNAUTHORISED USE OF THIS DOCUMENT IS AT THE USER'S SOLE RISK AND WITHOUT LIMITING BVN'S RIGHTS THE USER RELEASES AND INDEMNIFIES BVN FROM AND AGAINST ALL LOSS SO ARISING.

CONTRACTOR TO CHECK AND VERIFY ALL DIMENSIONS ON SITE PRIOR TO COMMENCEMENT OF WORK OR PREPARATION OF SHOP DRAWINGS. DO NOT SCALE THIS DRAWING

ISSUE	DATE	FOR
1	16-02-2021	DRAFT
2	22-02-2021	ENG. BACKGROUNDS
2 3 4	05-03-2021	FOR INFORMATION
4	09-03-2021	FOR INFORMATION
5	16-03-2021	FOR INFORMATION
5 6 7	01-04-2021	SSDA
7	14-05-2021	FINAL FOR SSDA
8	06-08-2021	FINAL FOR SSDA

PROJECT MANAGER APP Corporation Pty Ltd TEL: 02 9957 6211 ARCHITECT

BVN TEL: 02 8297 7200 STRUCTURAL & CIVIL CONSULTANT NORTHROP ENGINEERS TEL: 02 4943 1777


ELECTRICAL & MECHANICAL CONSULTANT STEESEN VARMING PTY LTD TEL: 02 9967 2200 HYDRAULIC & WET FIRE CONSULTANT WARREN SMITH & PARTNERS TEL: 02 9299 1312

LANDSCAPE CONSULTANT URBIS LANDSCAPE TEL: 02 8233 9900

HEALTH INFRASTRUCTURE, NSW CLIENT NUMBER

JOHN HUNTER HEALTH & INNOVATION PRECINCT Lookout Rd, New Lambton Heights NSW 2305 BVN PROJECT NUMBER

1904010

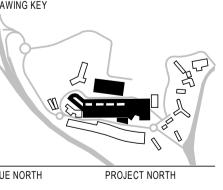

TRUE NORTH GRAPHIC SCALE 37500


SCALE 1:750@A1


1:1500 @ A3 STATUS

SSDA

LEVEL 7 - FLOOR PLAN

AR\_ C0-B10 L7-00

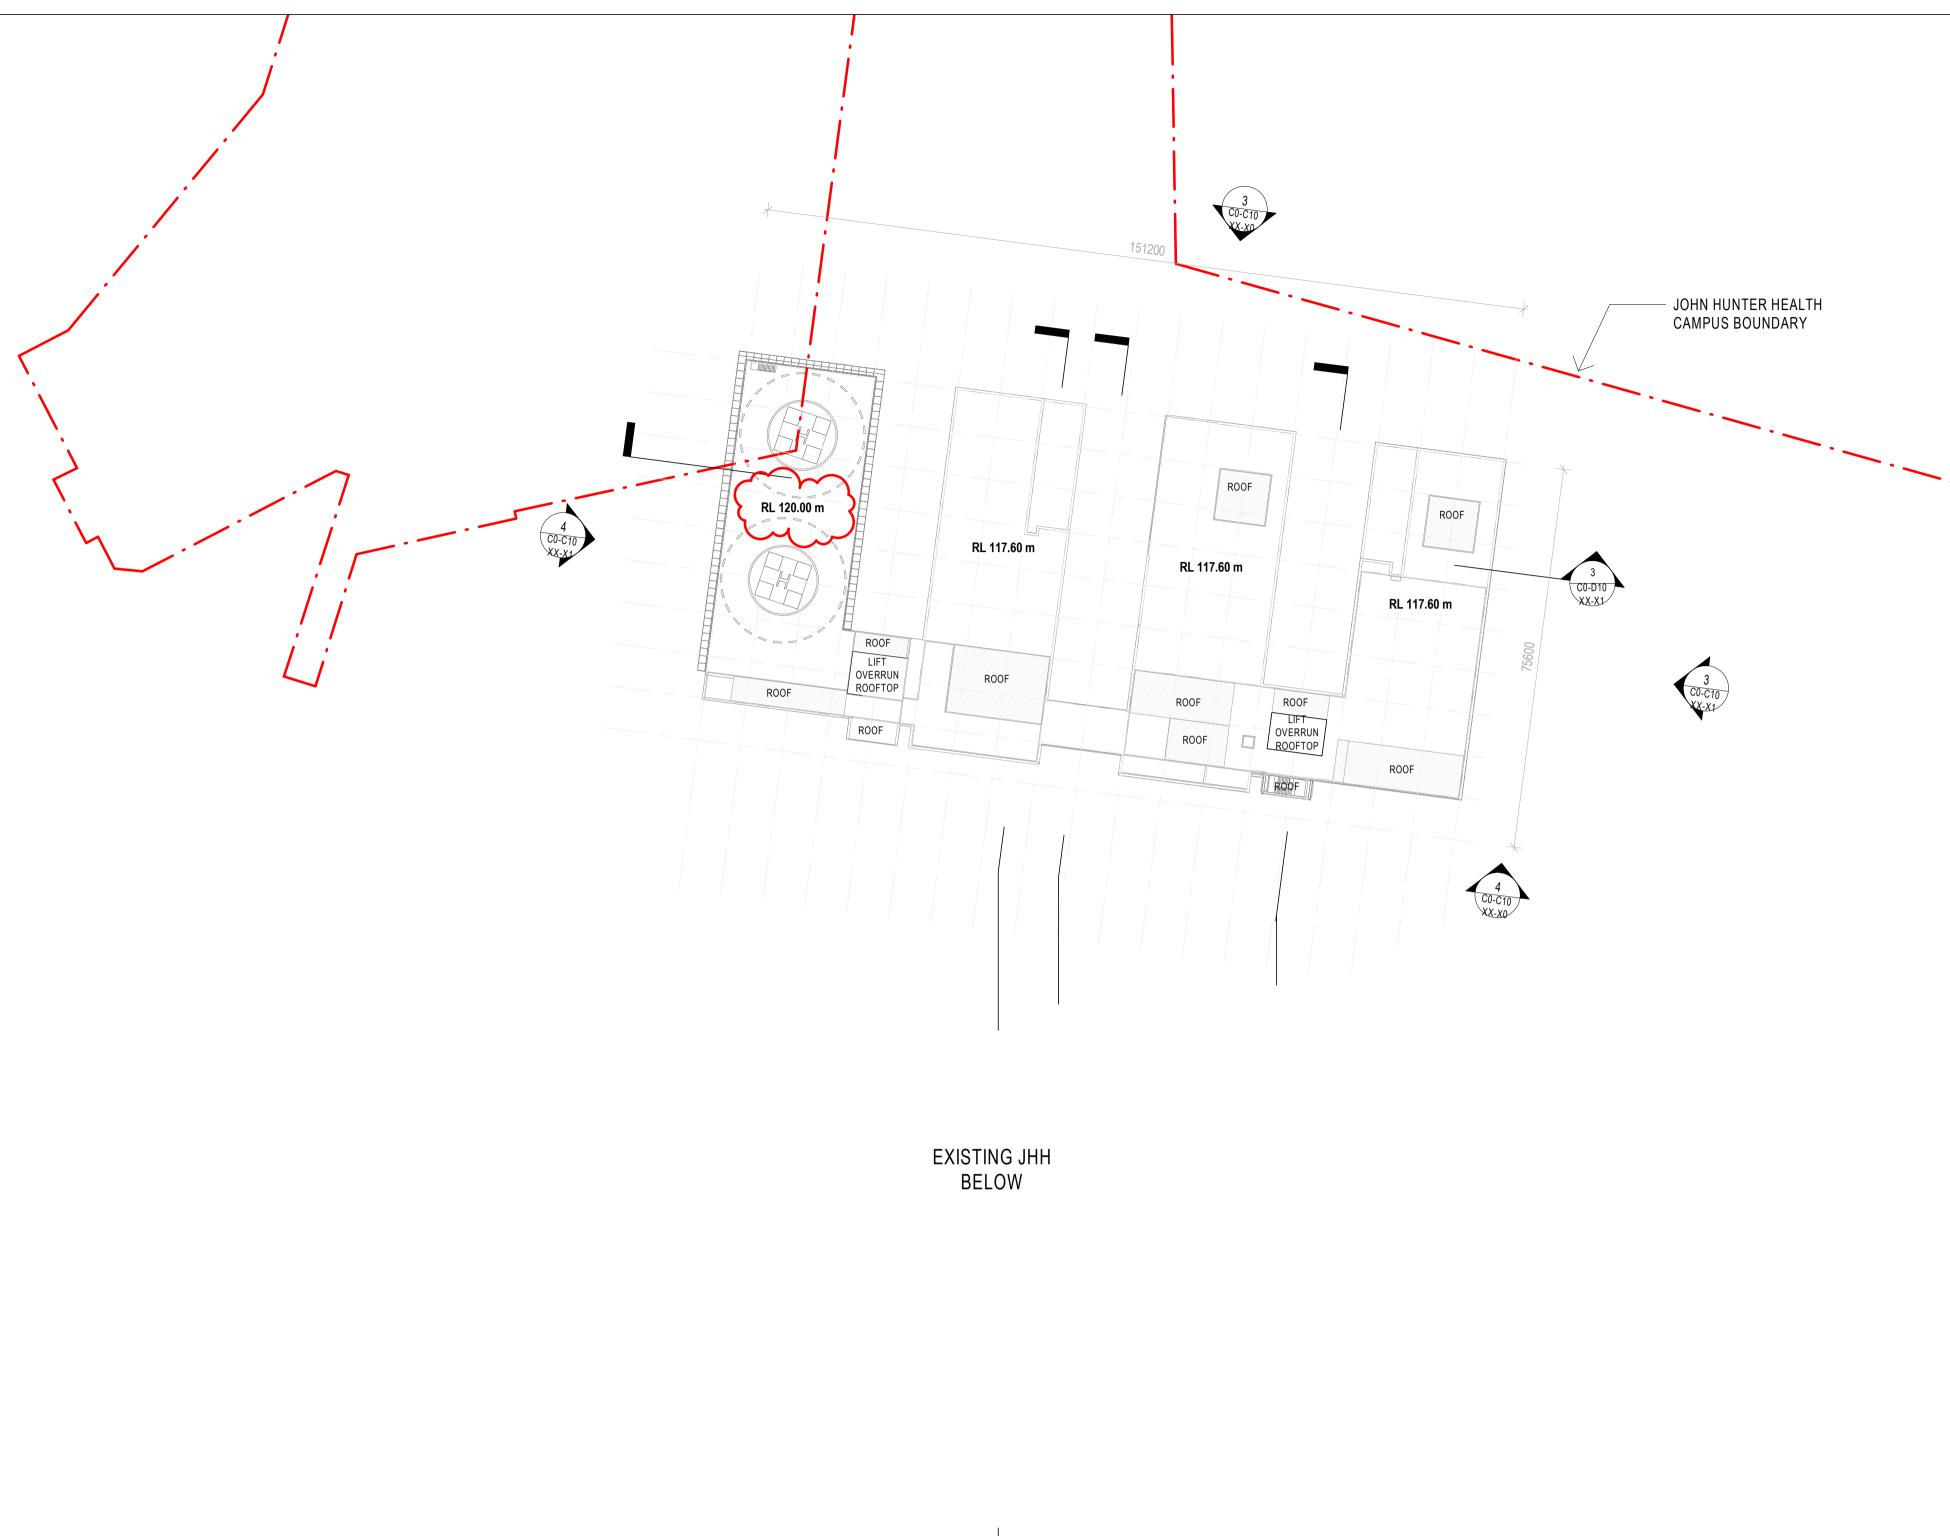

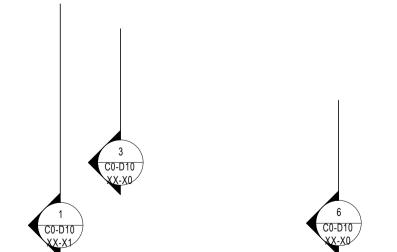



NSW ARCHITECTS REGISTRATION BOARD / NOMINATED ARCHITECTS 9356 NINOTSCHKA TITCHKOSKY
7115 JULIAN ASHTON
7053 MATTHEW BLAIR
7151 PHILLIP ROSSINGTON
4937 JAMES GROSE
7439 PETER TITMUSS
10447 ALISON BOUNDS

Telephone +61 2 8297 7200 Facsimile +61 2 8297 7299

www.bvn.com.au

INTELLECTUAL PROPERTY INTELLECTUAL PROPERTY

COPYRIGHT BVN ARCHITECTURE PTY LIMITED. UNLESS OTHERWISE
AGREED IN WRITING; ALL RIGHTS TO THIS DOCUMENT ARE SUBJECT TO
PAYMENT IN FULL OF ALL BVN CHARGES; THIS DOCUMENT MAY ONLY
BE USED FOR THE EXPRESS PURPOSE AND PROJECT FOR WHICH IT
HAS BEEN CREATED AND DELIVERED, AS NOTIFIED IN WRITING BY
BVN; AND THIS DOCUMENT MAY NOT BE OTHERWISE USED, OR COPIED.
ANY UNAUTHORISED USE OF THIS DOCUMENT IS AT THE USER'S SOLE
RISK AND WITHOUT LIMITING BVN'S RIGHTS THE USER RELEASES AND
INDEMNIFIES BVN FROM AND AGAINST ALL LOSS SO ARISING.

CONTRACTOR TO CHECK AND VERIFY ALL DIMENSIONS ON SITE PRIOR TO COMMENCEMENT OF WORK OR PREPARATION OF SHOP DRAWINGS. DO NOT SCALE THIS DRAWING

	ISSUE	DATE	FOR
	1	16-02-2021	DRAFT
	2	22-02-2021	ENG. BACKGROUNDS
	3	05-03-2021	FOR INFORMATION
	4	16-03-2021	FOR INFORMATION
	5	01-04-2021	SSDA
	6	14-05-2021	FINAL FOR SSDA
	7	06-08-2021	FINAL FOR SSDA
ı			

PROJECT MANAGER APP Corporation Pty Ltd TEL: 02 9957 6211

ARCHITECT BVN TEL: 02 8297 7200

STRUCTURAL & CIVIL CONSULTANT NORTHROP ENGINEERS TEL: 02 4943 1777 ELECTRICAL & MECHANICAL CONSULTANT

STEESEN VARMING PTY LTD TEL: 02 9967 2200 HYDRAULIC & WET FIRE CONSULTANT WARREN SMITH & PARTNERS TEL: 02 9299 1312 LANDSCAPE CONSULTANT


URBIS LANDSCAPE TEL: 02 8233 9900

HEALTH INFRASTRUCTURE, NSW

CLIENT NUMBER

JOHN HUNTER HEALTH & INNOVATION PRECINCT Lookout Rd, New Lambton Heights NSW 2305 BVN PROJECT NUMBER

1904010 DRAWING KEY

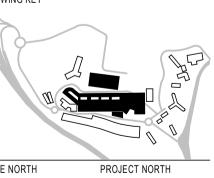

TRUE NORTH

GRAPHIC SCALE 0 SCALE 37500

1:750@A1 STATUS

1:1500 @ A3


SSDA

**ROOF PLAN** 

6/08/2021 12:08:07 PM

C:\Users\slingard\REVIT\_LOCAL\2020\AR\_X0-M10 NL-X0\_RVT\_[SITE]\_SD\_sam\_lingard.rvt

AR\_ C0-B10 L8-00

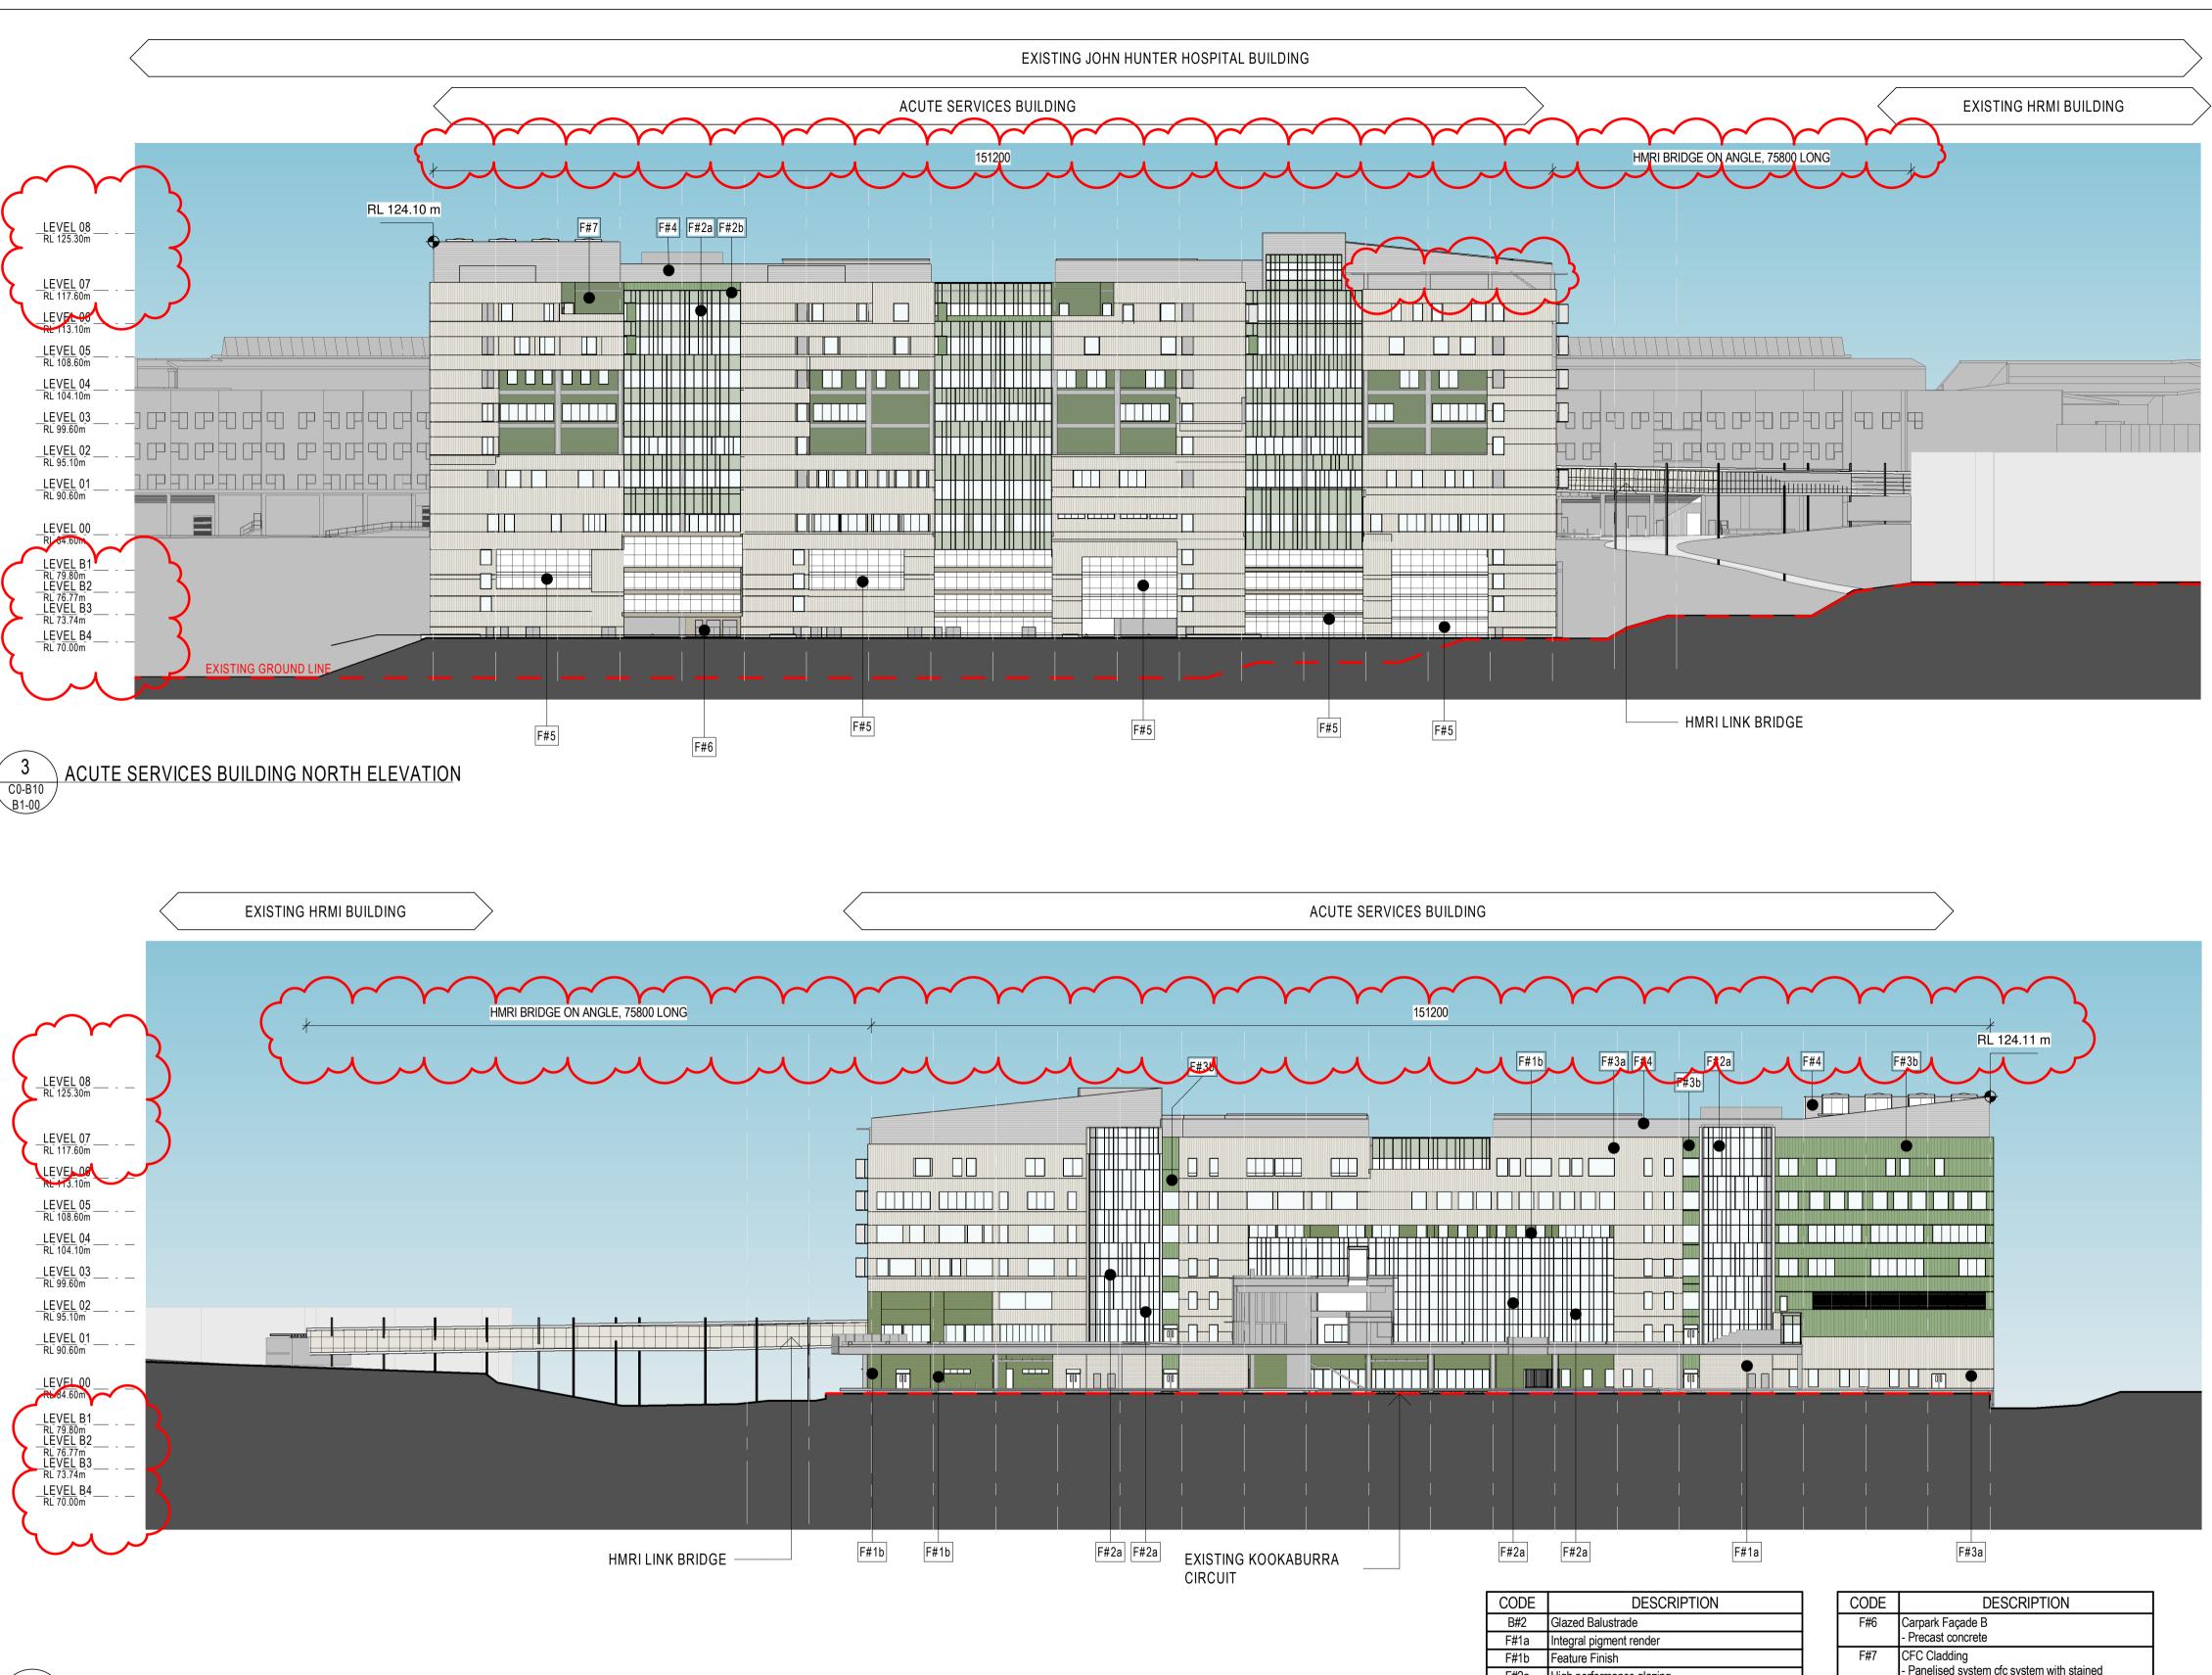

- Panelised system cfc system with stained F#2a High performance glazing ACUTE SERVICES BUILDING SOUTH ELEVATION mineralised paint system - low-e coated clear vision glass C0-B10 B1-00 Expressed joints - expressed mullions F#8 Glass - aluminium F#9 Folded perforated aluminium panels of varies width F#2b Aluminium spandrels - expressed mullions F#10 Intergral colour insitu concrete - class 2 off form concrete F#3a Metal A - integral pigment for full depth of colour Standing Seam cladding - module to suit building grid F#11 Insitu Concrete -Stained Finish F#3b Metal B Flat panel cladding expressed joints - module to suit building grid -Standing Seam cladding Carpark Façade A -flexible SS bridge safety mesh for ventilation



NSW ARCHITECTS REGISTRATION BOARD / NOMINATED ARCHITECTS 9356 NINOTSCHKA TITCHKOSKY 7115 JULIAN ASHTON 7053 MATTHEW BLAIR 7151 PHILLIP ROSSINGTON 4937 JAMES GROSE 7439 PETER TITMUSS 10447 ALISON BOUNDS

Telephone +61 2 8297 7200 Facsimile +61 2 8297 7299 www.bvn.com.au

INTELLECTUAL PROPERTY COPYRIGHT BVN ARCHITECTURE PTY LIMITED. UNLESS OTHERWISE AGREED IN WRITING;ALL RIGHTS TO THIS DOCUMENT ARE SUBJECT TO PAYMENT IN FULL OF ALL BYN CHARGES;THIS DOCUMENT MAY ONLY BE USED FOR THE EXPRESS PURPOSE AND PROJECT FOR WHICH IT HAS BEEN CREATED AND DELIVERED, AS NOTIFIED IN WRITING BY BVN;AND THIS DOCUMENT MAY NOT BE OTHERWISE USED, OR COPIED.
ANY UNAUTHORISED USE OF THIS DOCUMENT IS AT THE USER'S SOLE
RISK AND WITHOUT LIMITING BVN'S RIGHTS THE USER RELEASES AND INDEMNIFIES BVN FROM AND AGAINST ALL LOSS SO ARISING.

CONTRACTOR TO CHECK AND VERIFY ALL DIMENSIONS ON SITE PRIOR TO COMMENCEMENT OF WORK OR PREPARATION OF SHOP DRAWINGS.
DO NOT SCALE THIS DRAWING

ISSUE	DATE	FOR
1	16-02-2021	DRAFT
2	22-02-2021	ENG. BACKGROUNDS
3	09-03-2021	FOR INFORMATION
4	10-03-2021	FOR INFORMATION
5	16-03-2021	FOR INFORMATION
6	01-04-2021	SSDA
7	14-05-2021	FINAL FOR SSDA
8	06-08-2021	FINAL FOR SSDA

PROJECT MANAGER APP Corporation Pty Ltd

ARCHITECT BVN TEL: 02 8297 7200 STRUCTURAL & CIVIL CONSULTANT NORTHROP ENGINEERS

TEL: 02 9957 6211

TEL: 02 4943 1777 ELECTRICAL & MECHANICAL CONSULTANT STEESEN VARMING PTY LTD TEL: 02 9967 2200 HYDRAULIC & WET FIRE CONSULTANT WARREN SMITH & PARTNERS TEL: 02 9299 1312

LANDSCAPE CONSULTANT URBIS LANDSCAPE TEL: 02 8233 9900 CLIENT

> Health NSW Infrastructure

HEALTH INFRASTRUCTURE, NSW CLIENT NUMBER

PROJECT

JOHN HUNTER HEALTH & INNOVATION PRECINCT Lookout Rd, New Lambton Heights NSW 2305 BVN PROJECT NUMBER

1904010 DRAWING KEY

> GRAPHIC SCALE 10000 25000 SCALE

1:1000 @ A3 1:500@A1 STATUS


DRAWING SSDA

19/08/2021 3:57:03 PM


C:\Users\slingard\REVIT\_LOCAL\2020\AR\_X0-M10 NL-X0\_RVT\_[SITE]\_SD\_sam\_lingard.rvt

**ELEVATIONS ACUTE** SERVICES BUILDING

AR\_ C0-C10 XX-X0

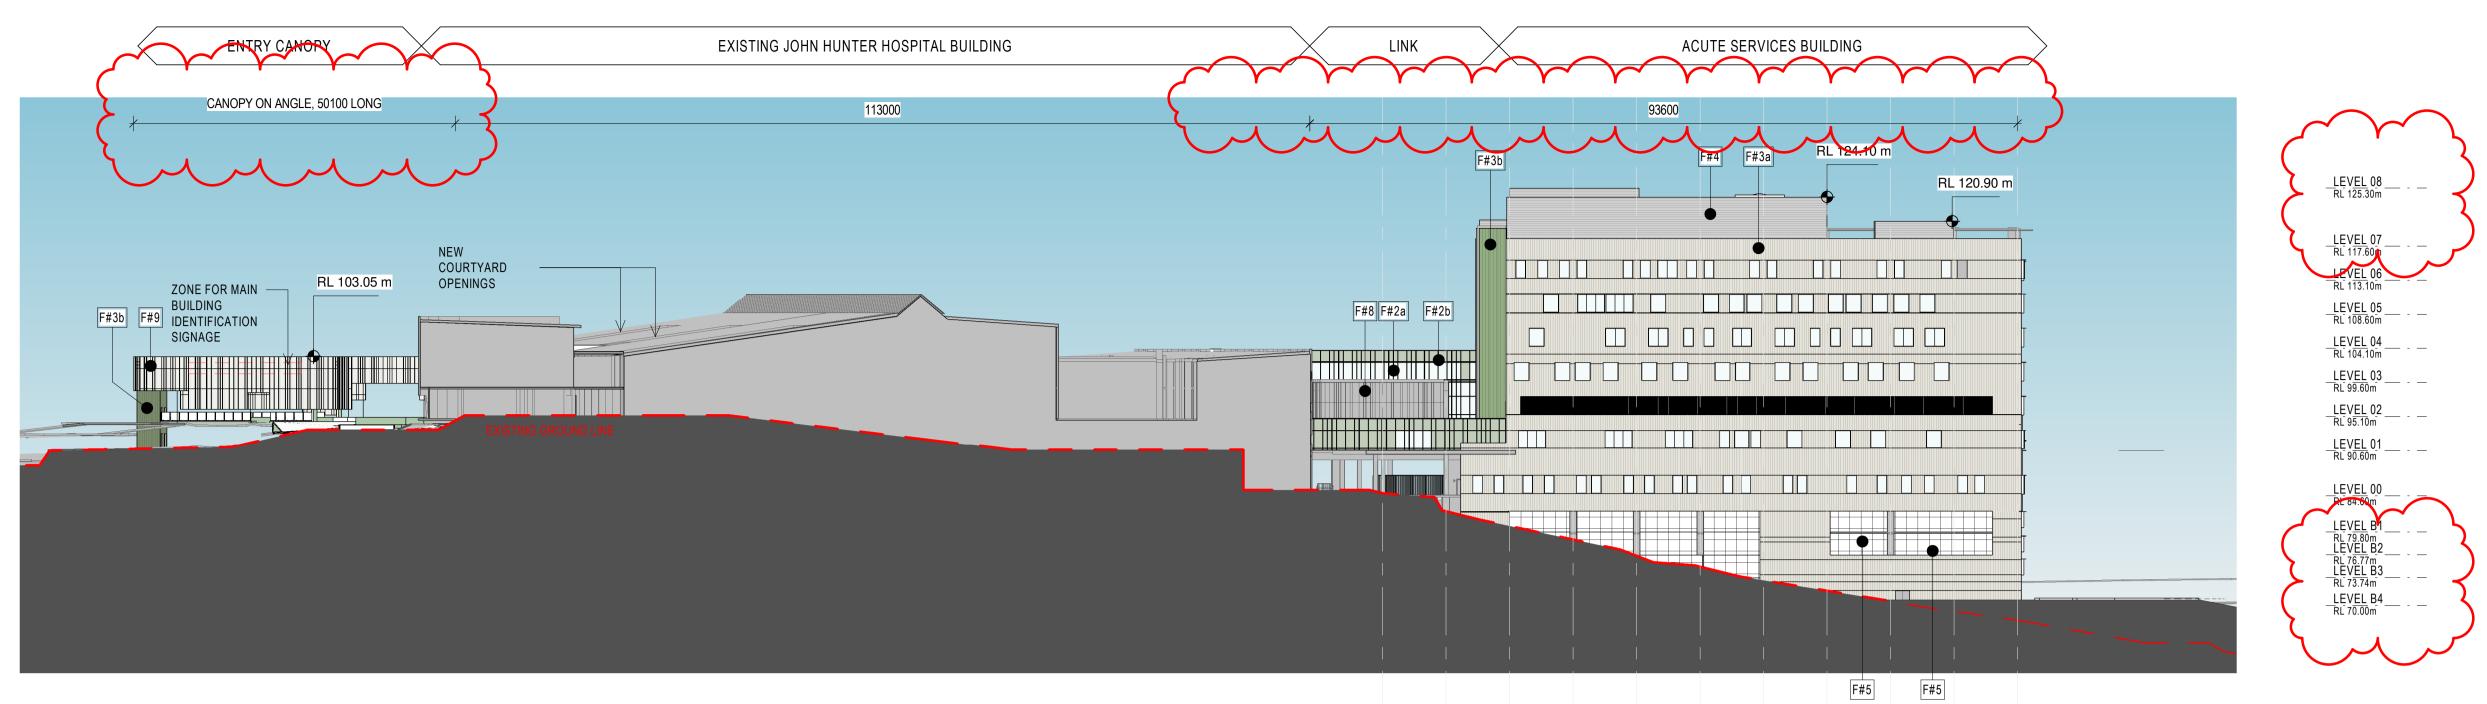



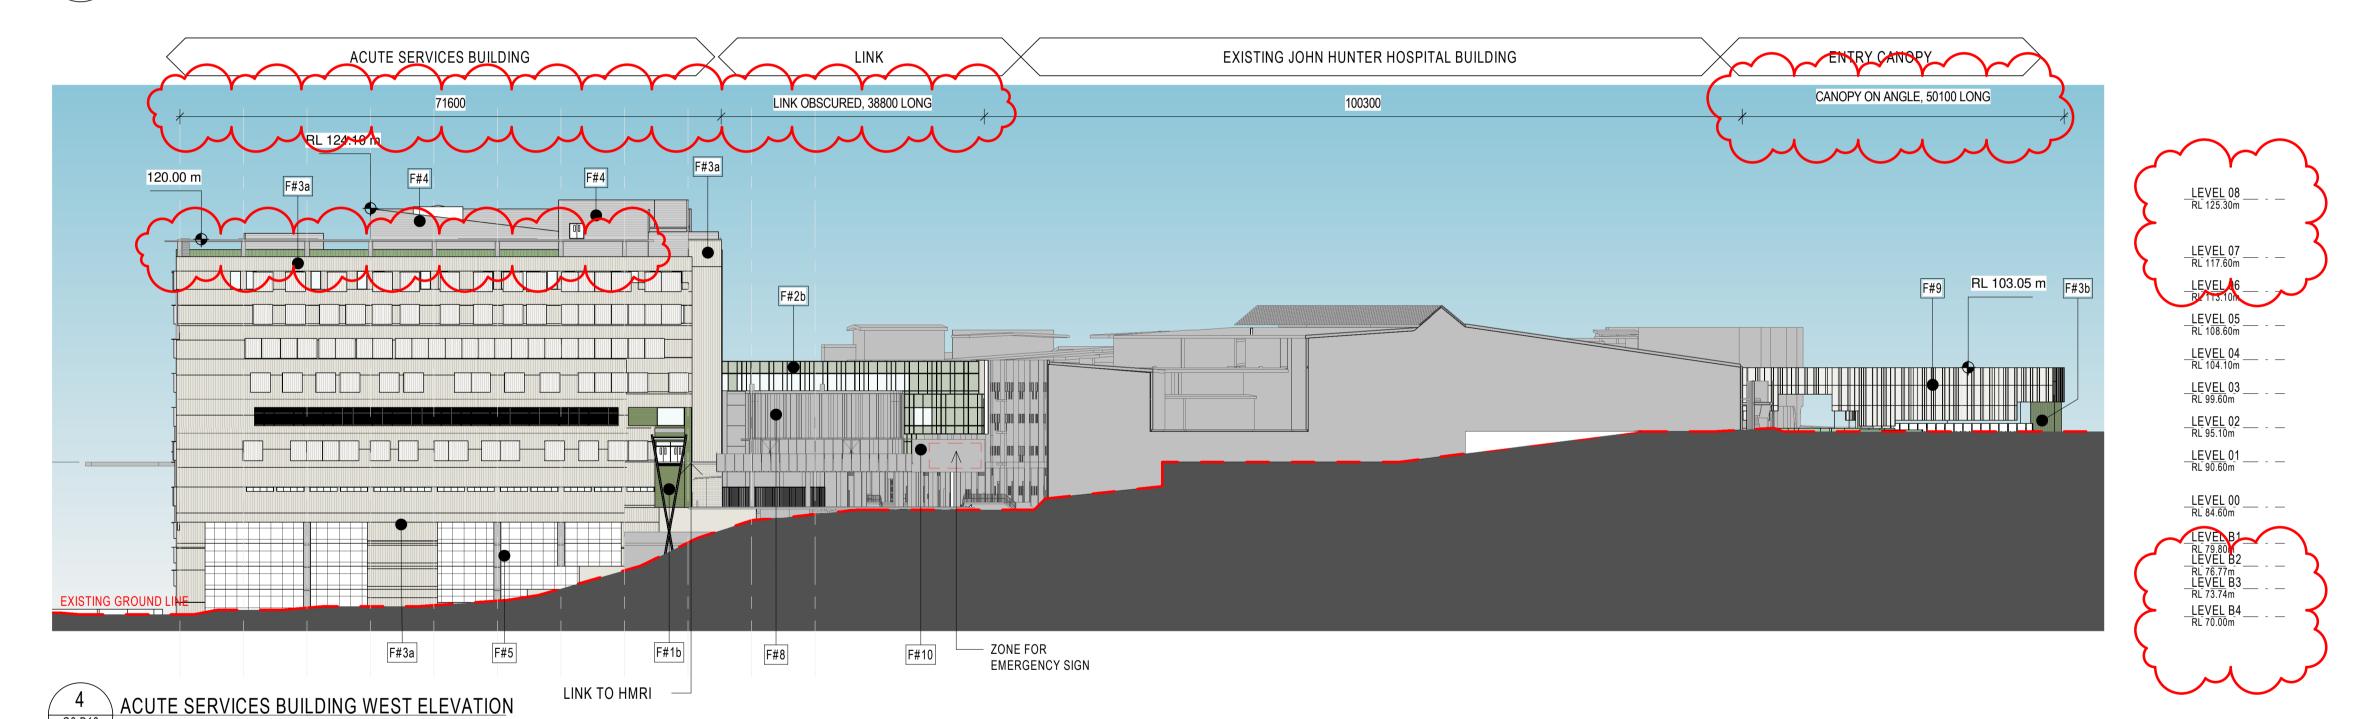

CODE	DESCRIPTION
B#2	Glazed Balustrade
F#1a	Integral pigment render
F#1b	Feature Finish
F#2a	High performance glazing - low-e coated clear vision glass - expressed mullions - aluminium
F#2b	Aluminium spandrels - expressed mullions
F#3a	Metal A Standing Seam cladding - module to suit building grid
F#3b	Metal B Flat panel cladding - expressed joints - module to suit building grid
F#4	Metal D -Standing Seam cladding
F#5	Carpark Façade A -flexible SS bridge safety mesh for ventilation

CODE

F#6 Carpark Façade B

F#7 CFC Cladding

F#11 Insitu Concrete

- Precast concrete

F#10 Intergral colour insitu concrete - class 2 off form concrete

-Stained Finish

mineralised paint system Expressed joints

DESCRIPTION

- Panelised system cfc system with stained

F#9 Folded perforated aluminium panels of varies width

- integral pigment for full depth of colour





NSW ARCHITECTS REGISTRATION BOARD / NOMINATED ARCHITECTS 9356 NINOTSCHKA TITCHKOSKY 7115 JULIAN ASHTON 7053 MATTHEW BLAIR 7151 PHILLIP ROSSINGTON 4937 JAMES GROSE 7439 PETER TITMUSS 10447 ALISON BOUNDS

Telephone +61 2 8297 7200 Facsimile +61 2 8297 7299 www.bvn.com.au

> INTELLECTUAL PROPERTY COPYRIGHT BVN ARCHITECTURE PTY LIMITED. UNLESS OTHERWISE COPYRIGHT BVN ARCHITECTURE PTY LIMITED. UNLESS OTHERWISE AGREED IN WRITING;ALL RIGHTS TO THIS DOCUMENT ARE SUBJECT TO PAYMENT IN FULL OF ALL BVN CHARGES;THIS DOCUMENT MAY ONLY BE USED FOR THE EXPRESS PURPOSE AND PROJECT FOR WHICH IT HAS BEEN CREATED AND DELIVERED, AS NOTIFIED IN WRITING BY BVN;AND THIS DOCUMENT MAY NOT BE OTHERWISE USED, OR COPIED. ANY UNAUTHORISED USE OF THIS DOCUMENT IS AT THE USER'S SOLE RISK AND WITHOUT LIMITING BVN'S RIGHTS THE USER RELEASES AND INDEMNIFIES BVN FROM AND AGAINST ALL LOSS SO ARISING.

CONTRACTOR TO CHECK AND VERIFY ALL DIMENSIONS ON SITE PRIOR TO COMMENCEMENT OF WORK OR PREPARATION OF SHOP DRAWINGS. DO NOT SCALE THIS DRAWING

ISSUE	DATE	FOR
1	16-02-2021	DRAFT
2	22-02-2021	ENG. BACKGROUNDS
3	09-03-2021	FOR INFORMATION
4	10-03-2021	FOR INFORMATION
5	16-03-2021	FOR INFORMATION
6	01-04-2021	SSDA
7	14-05-2021	FINAL FOR SSDA
8	06-08-2021	FINAL FOR SSDA

PROJECT MANAGER APP Corporation Pty Ltd TEL: 02 9957 6211 ARCHITECT

BVN TEL: 02 8297 7200 STRUCTURAL & CIVIL CONSULTANT NORTHROP ENGINEERS TEL: 02 4943 1777 ELECTRICAL & MECHANICAL CONSULTANT STEESEN VARMING PTY LTD TEL: 02 9967 2200

HYDRAULIC & WET FIRE CONSULTANT WARREN SMITH & PARTNERS TEL: 02 9299 1312 LANDSCAPE CONSULTANT URBIS LANDSCAPE

TEL: 02 8233 9900

CLIENT Health
Infrastructure

HEALTH INFRASTRUCTURE, NSW CLIENT NUMBER

PROJECT

JOHN HUNTER HEALTH & INNOVATION PRECINCT Lookout Rd, New Lambton Heights NSW 2305 BVN PROJECT NUMBER

1904010 DRAWING KEY

GRAPHIC SCALE			
0	10000	25000	
SCALE			

1:1000 @ A3 1:500@A1 STATUS


DRAWING SSDA


19/08/2021 3:57:32 PM

C:\Users\slingard\REVIT\_LOCAL\2020\AR\_X0-M10 NL-X0\_RVT\_[SITE]\_SD\_sam\_lingard.rvt

**ELEVATIONS ACUTE** SERVICES BUILDING

AR\_ C0-C10 XX-X1

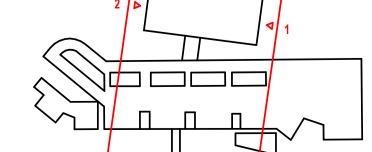

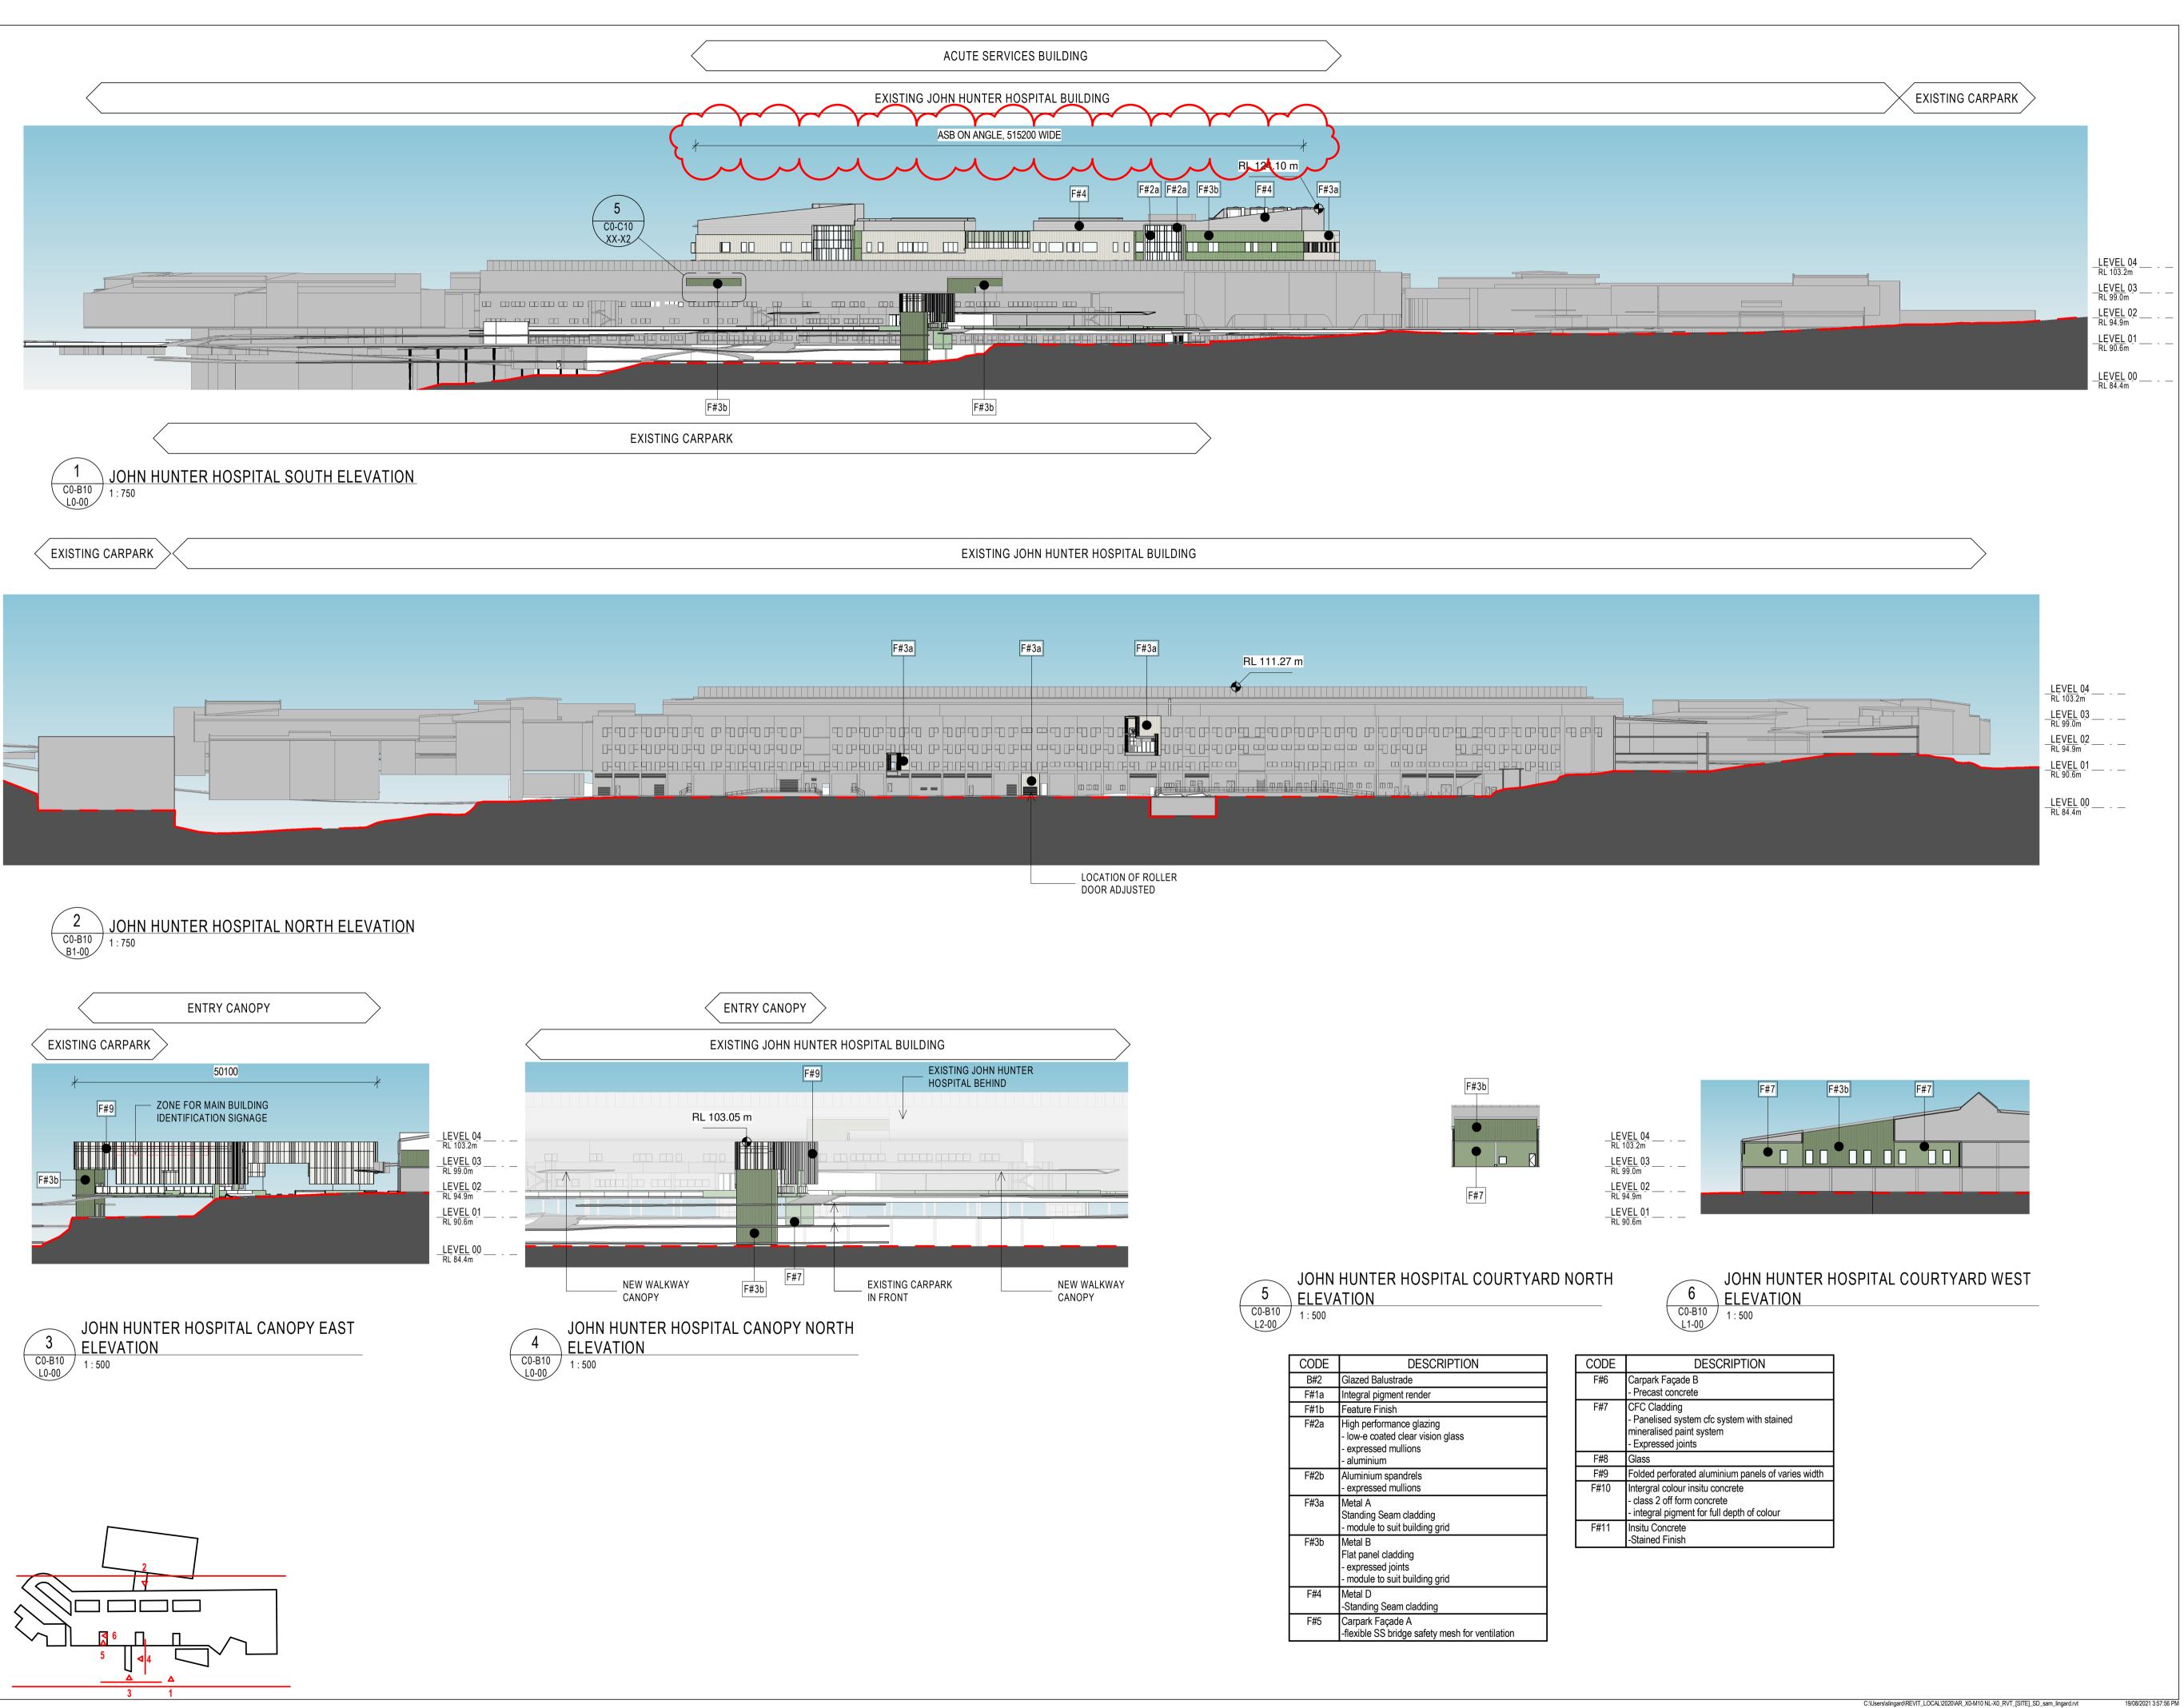

NSW ARCHITECTS REGISTRATION BOARD / NOMINATED ARCHITECTS 9356 NINOTSCHKA TITCHKOSKY 7115 JULIAN ASHTON 7053 MATTHEW BLAIR 7151 PHILLIP ROSSINGTON 4937 JAMES GROSE

7439 PETER TITMUSS 10447 ALISON BOUNDS Telephone +61 2 8297 7200 Facsimile +61 2 8297 7299

www.bvn.com.au

INTELLECTUAL PROPERTY COPYRIGHT BVN ARCHITECTURE PTY LIMITED. UNLESS OTHERWISE COPTRIGHT BY ARCHITECTURE PTY LIMITED. UNLESS OTHERWISE
AGREED IN WRITING, SALL RIGHTS TO THIS DOCUMENT ARE SUBJECT TO
PAYMENT IN FULL OF ALL BYN CHARGES; THIS DOCUMENT MAY ONLY
BE USED FOR THE EXPRESS PURPOSE AND PROJECT FOR WHICH IT
HAS BEEN CREATED AND DELIVERED, AS NOTIFIED IN WRITING BY
BYN, AND THIS DOCUMENT MAY NOT BE OTHERWISE USED, OR COPIED.
ANY UNAUTHORISED USE OF THIS DOCUMENT IS AT THE USER'S SOLE RISK AND WITHOUT LIMITING BYN'S RIGHTS THE USER RELEASES AND INDEMNIFIES BYN FROM AND AGAINST ALL LOSS SO ARISING.

CONTRACTOR TO CHECK AND VERIFY ALL DIMENSIONS ON SITE PRIOR TO COMMENCEMENT OF WORK OR PREPARATION OF SHOP DRAWINGS. DO NOT SCALE THIS DRAWING

ISSUE	DATE	FOR	
1	16-02-2021	DRAFT	
2	22-02-2021	ENG. BACKGROUNDS	
3	09-03-2021	FOR INFORMATION	
4	16-03-2021	FOR INFORMATION	
5	01-04-2021	SSDA	
6	14-05-2021	FINAL FOR SSDA	
7	06-08-2021	FINAL FOR SSDA	

PROJECT MANAGER APP Corporation Pty Ltd TEL: 02 9957 6211 ARCHITECT BVN

TEL: 02 8297 7200 STRUCTURAL & CIVIL CONSULTANT NORTHROP ENGINEERS TEL: 02 4943 1777 ELECTRICAL & MECHANICAL CONSULTANT STEESEN VARMING PTY LTD

TEL: 02 9967 2200 HYDRAULIC & WET FIRE CONSULTANT WARREN SMITH & PARTNERS TEL: 02 9299 1312 LANDSCAPE CONSULTANT URBIS LANDSCAPE

TEL: 02 8233 9900 CLIENT

NSW GOVERNMENT Health Infrastructure HEALTH INFRASTRUCTURE, NSW CLIENT NUMBER

PROJECT

JOHN HUNTER HEALTH & INNOVATION PRECINCT Lookout Rd, New Lambton Heights NSW 2305

1904010 DRAWING KEY

BVN PROJECT NUMBER

GRAPHIC SCALE 37500 15000 SCALE

As indicated@A STATUS


DRAWING SSDA

**ELEVATIONS - JOHN** 

AR\_ C0-C10 XX-X2

HUNTER HOSPITAL

19/08/2021 3:57:56 PM

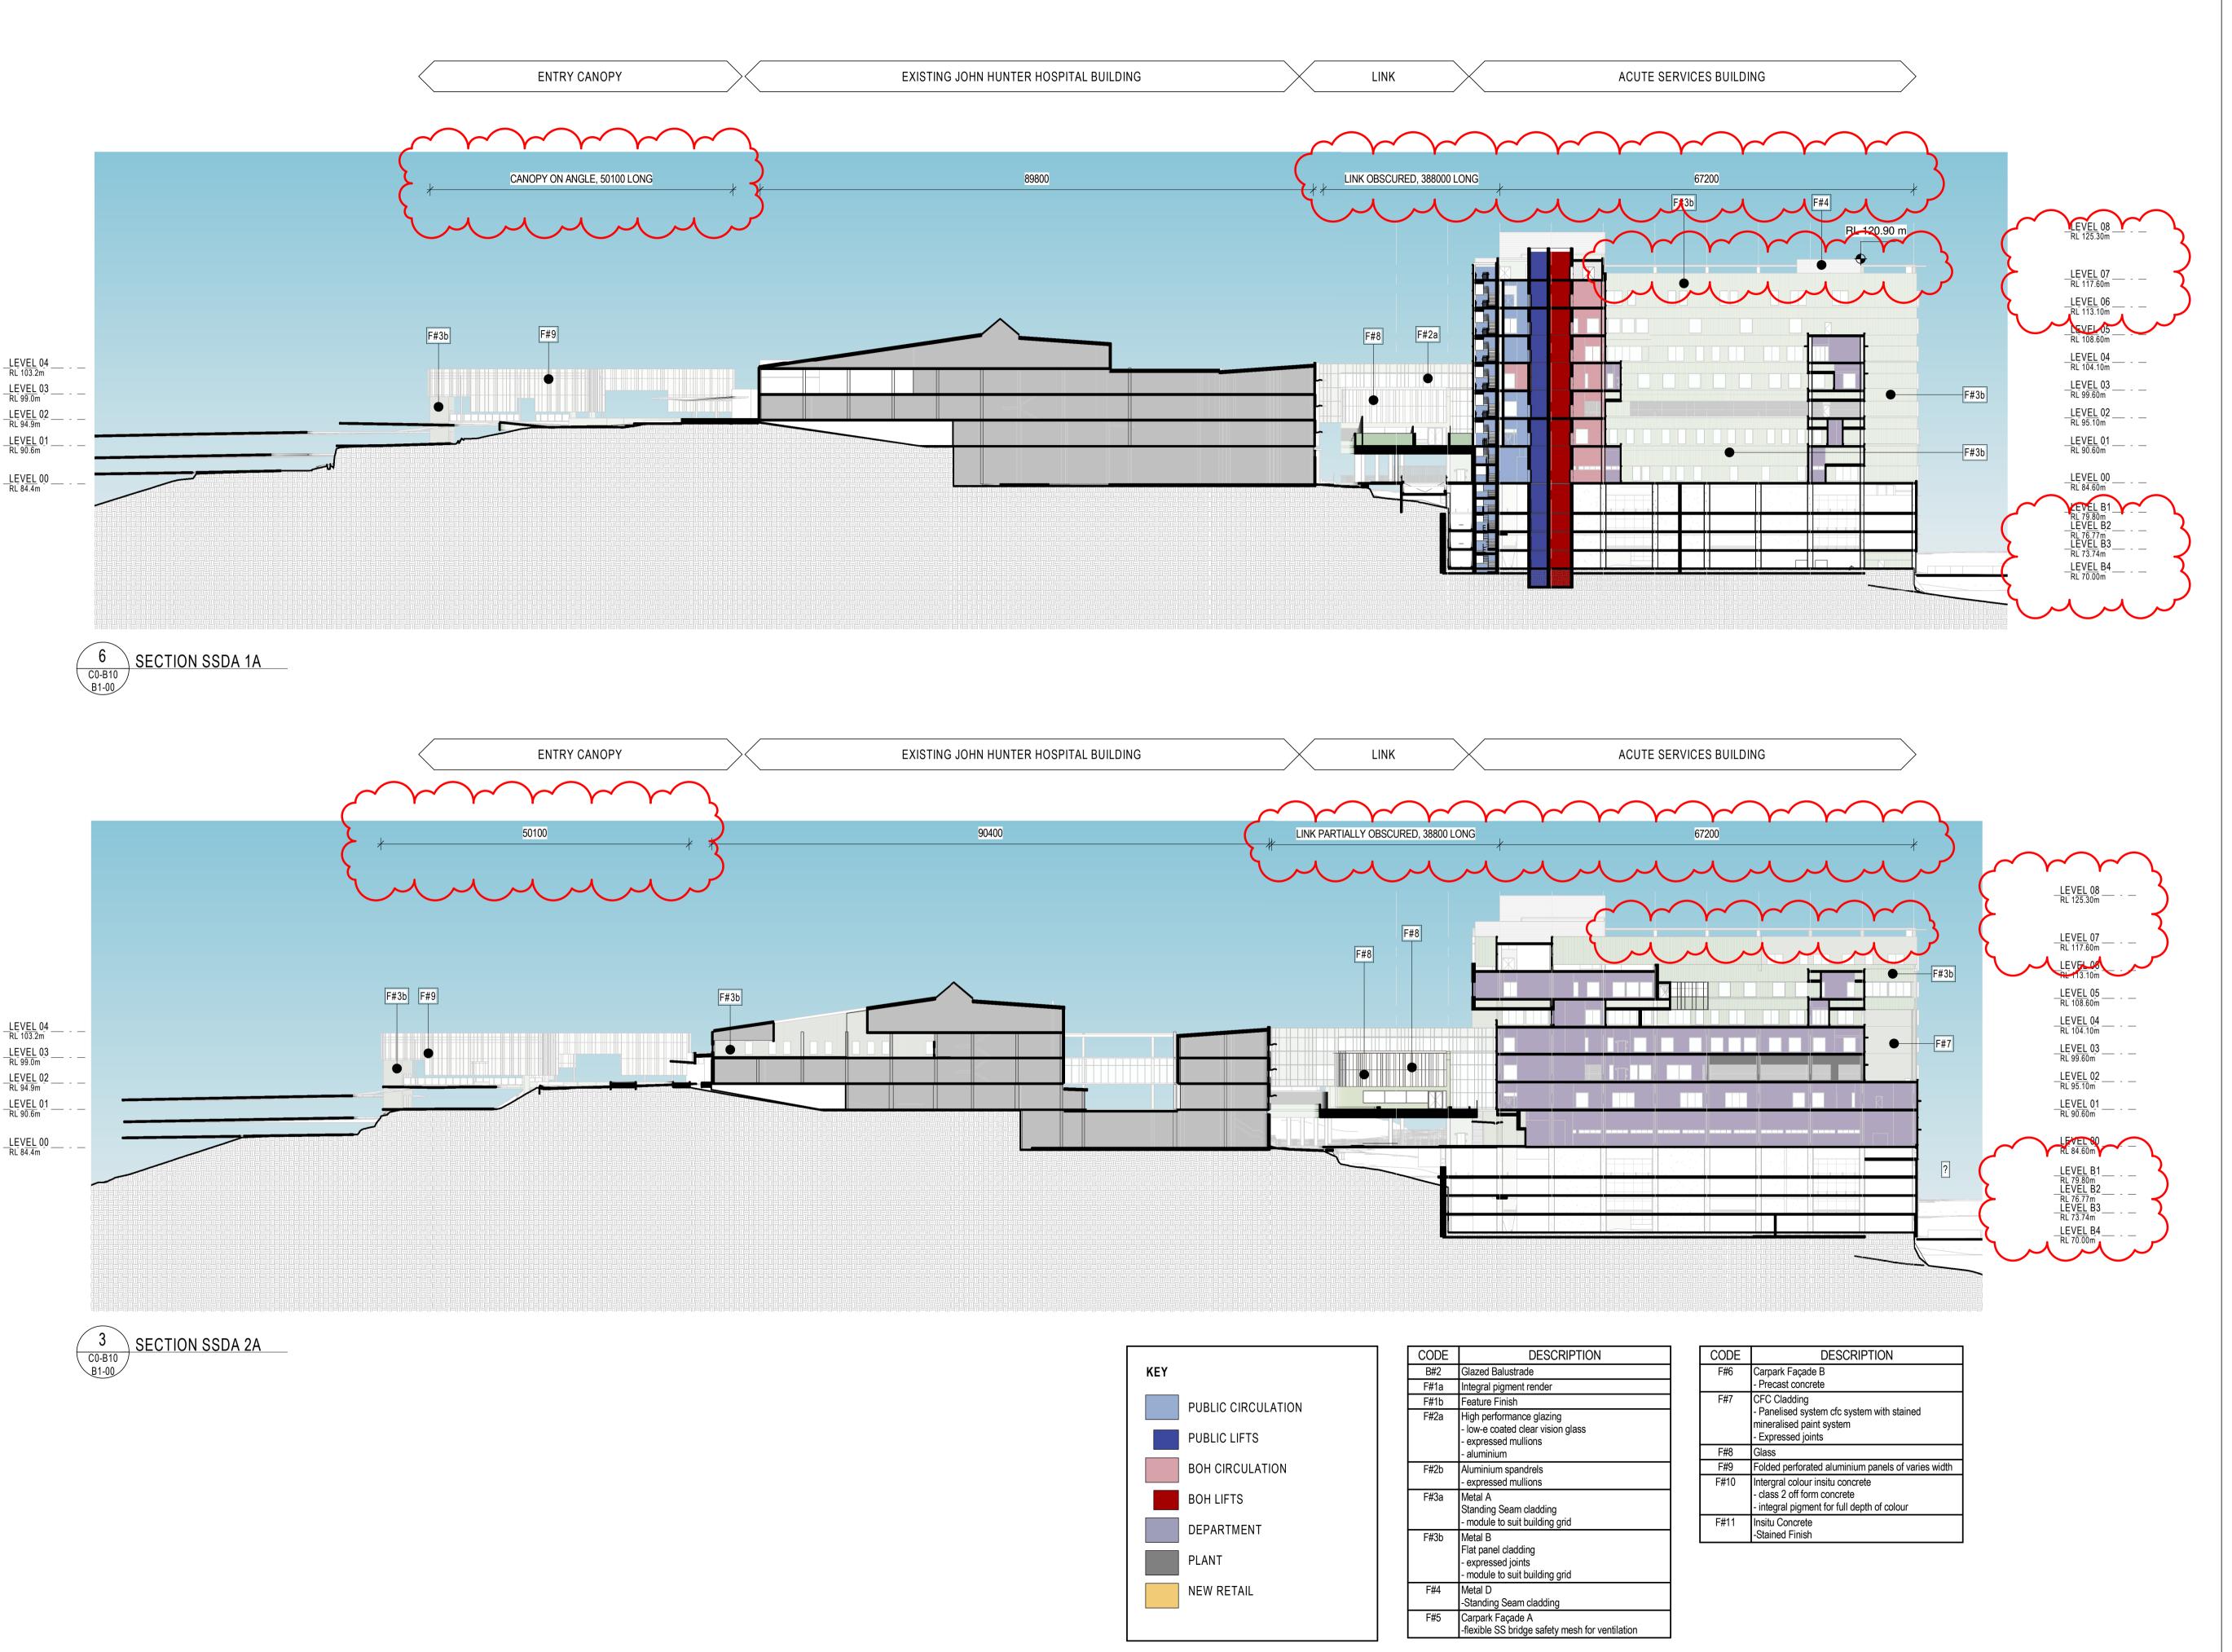



NSW ARCHITECTS REGISTRATION BOARD /
NOMINATED ARCHITECTS
9356 NINOTSCHKA TITCHKOSKY
7115 JULIAN ASHTON
7053 MATTHEW BLAIR
7151 PHILLIP ROSSINGTON
4937 JAMES GROSE
7439 PETER TITMUSS
10447 ALISON BOUNDS

Telephone +61 2 8297 7200 Facsimile +61 2 8297 7299 www.bvn.com.au

INTELLECTUAL PROPERTY

COPYRIGHT BVN ARCHITECTURE PTY LIMITED. UNLESS OTHERWISE AGREED IN WRITING; ALL RIGHTS TO THIS DOCUMENT ARE SUBJECT TO PAYMENT IN FULL OF ALL BVN CHARGES; THIS DOCUMENT MAY ONLY BE USED FOR THE EXPRESS PURPOSE AND PROJECT FOR WHICH IT HAS BEEN CREATED AND DELIVERED, AS NOTIFIED IN WRITING BY BVN; AND THIS DOCUMENT MAY NOT BE OTHERWISE USED, OR COPIED. ANY UNAUTHORISED USE OF THIS DOCUMENT IS AT THE USER'S SOLE RISK AND WITHOUT LIMITING BVN'S RIGHTS THE USER RELEASES AND INDEMNIFIES BVN FROM AND AGAINST ALL LOSS SO ARISING.

NOTE
CONTRACTOR TO CHECK AND VERIFY ALL DIMENSIONS ON SITE PRIOR
TO COMMENCEMENT OF WORK OR PREPARATION OF SHOP DRAWINGS.

CONTRACTOR TO CHECK AND VERIFY ALL DIMENSIONS ON SITE PRIOR TO COMMENCEMENT OF WORK OR PREPARATION OF SHOP DRAWINGS. DO NOT SCALE THIS DRAWING

ISSUE	DATE	FOR
1	22-02-2021	ENG. BACKGROUNDS
2	09-03-2021	FOR INFORMATION
3	16-03-2021	FOR INFORMATION
4	01-04-2021	SSDA
5	14-05-2021	FINAL FOR SSDA
6	06-08-2021	FINAL FOR SSDA

PROJECT MANAGER
APP Corporation Pty Ltd
TEL: 02 9957 6211

ARCHITECT
BVN
TEL: 02 8297 7200
STRUCTURAL & CIVIL CONSULTANT
NORTHROP ENGINEERS
TEL: 02 4943 1777
ELECTRICAL & MECHANICAL CONSULTANT
STEESEN VARMING PTY LTD
TEL: 02 9967 2200
HYDRAULIC & WET FIRE CONSULTANT
WARREN SMITH & PARTNERS

TEL: 02 9299 1312

LANDSCAPE CONSULTANT

URBIS LANDSCAPE

TEL: 02 8233 9900

CLIENT

Health Infrastructure
HEALTH INFRASTRUCTURE, NSW

PROJECT

CLIENT NUMBER

JOHN HUNTER HEALTH & INNOVATION PRECINCT Lookout Rd, New Lambton Heights NSW 2305

BVN PROJECT NUMBER

1904010 DRAWING KEY

GRAPHIC SCALE					
0	10000	25000			
SCALE					

As indicated@A1 1:1000 @ A3
STATUS


DRAWING SSDA


19/08/2021 3:58:21 PM

C:\Users\slingard\REVIT\_LOCAL\2020\AR\_X0-M10 NL-X0\_RVT\_[SITE]\_SD\_sam\_lingard.rvt

**BUILDING SECTIONS** 

AR\_ C0-D10 XX-X0

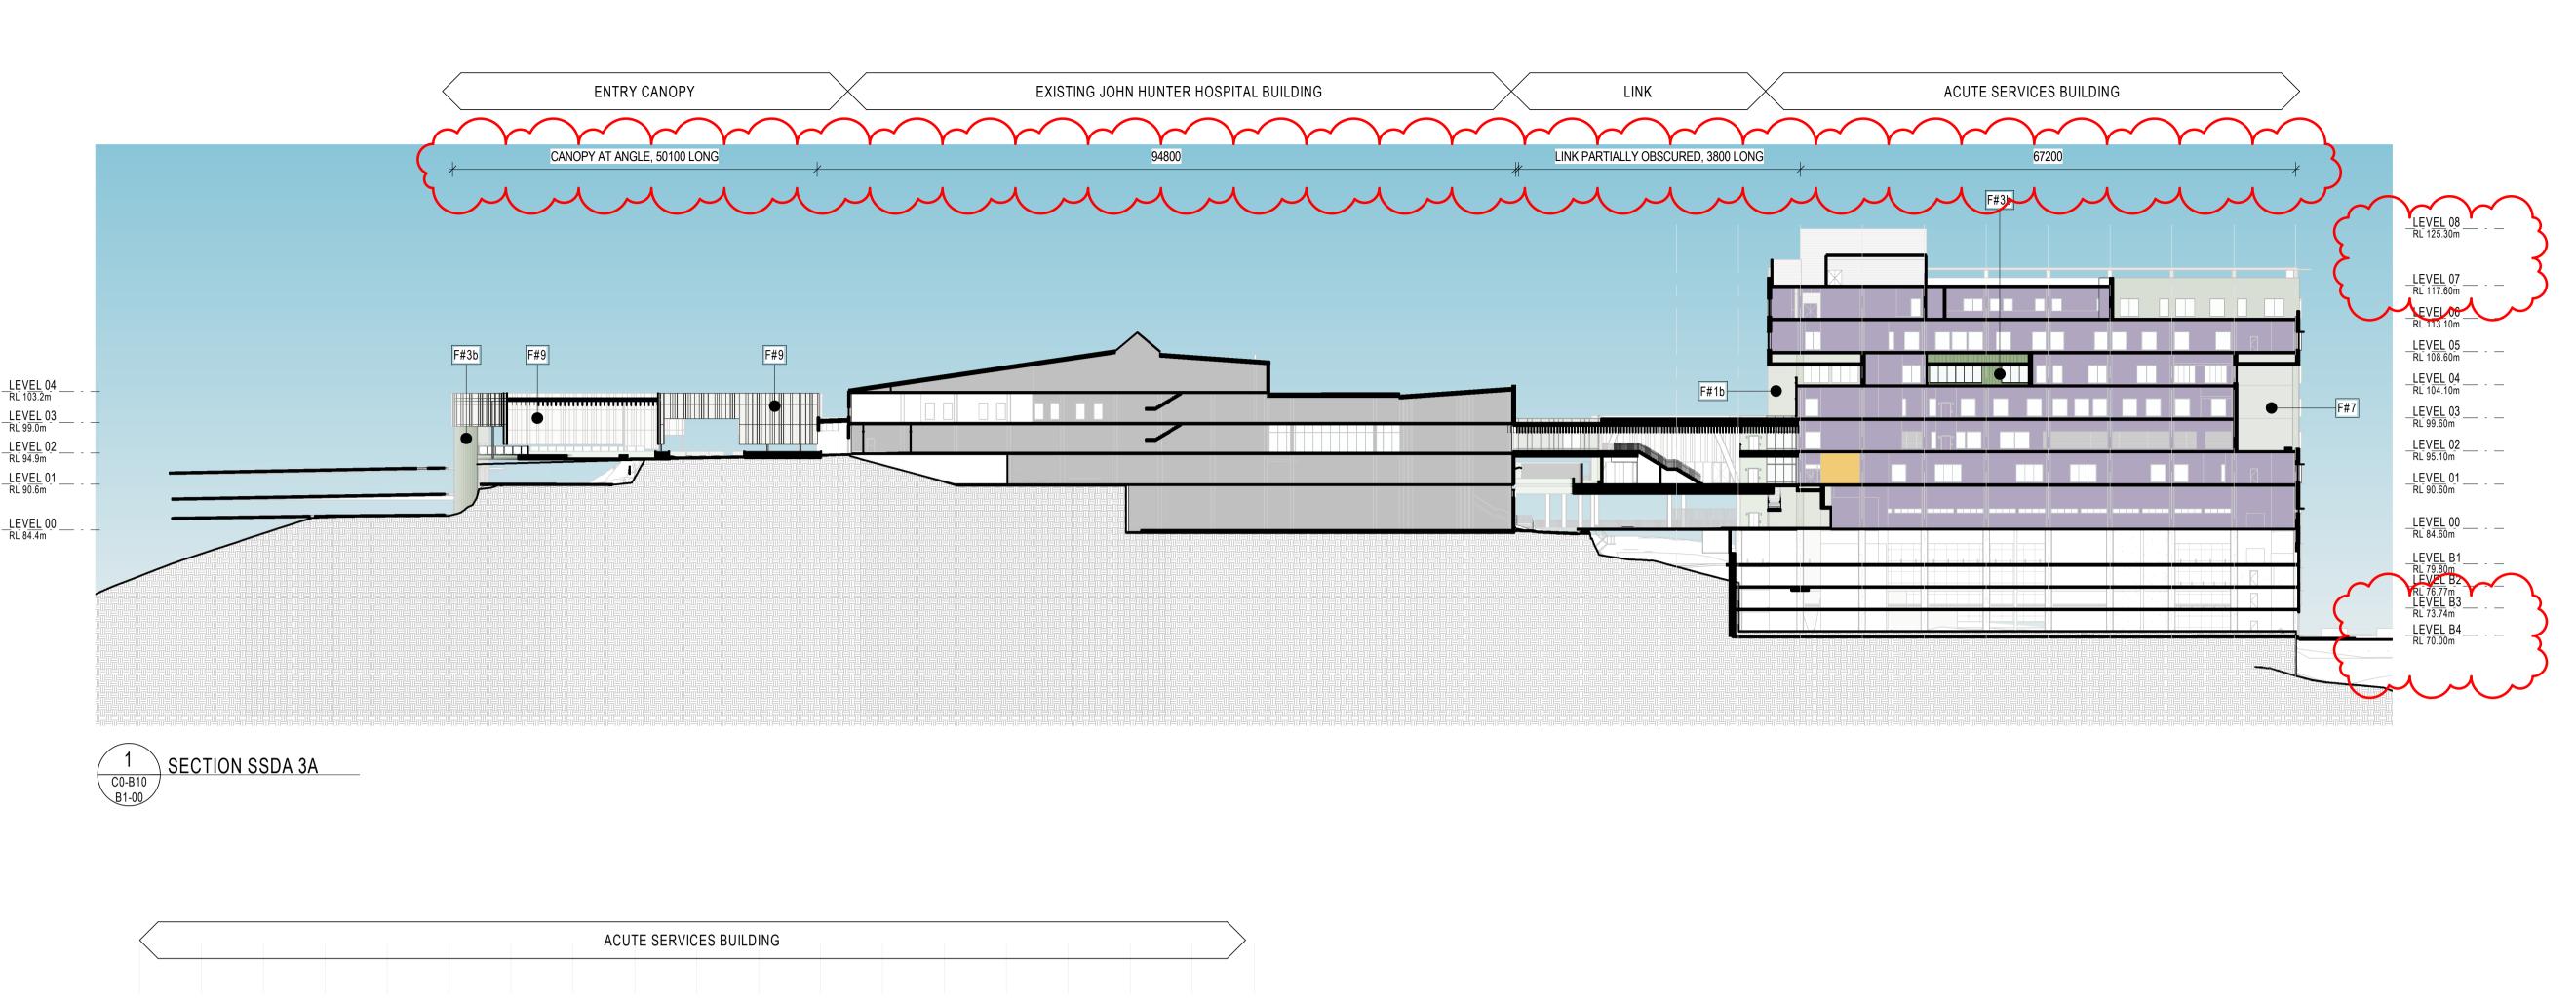

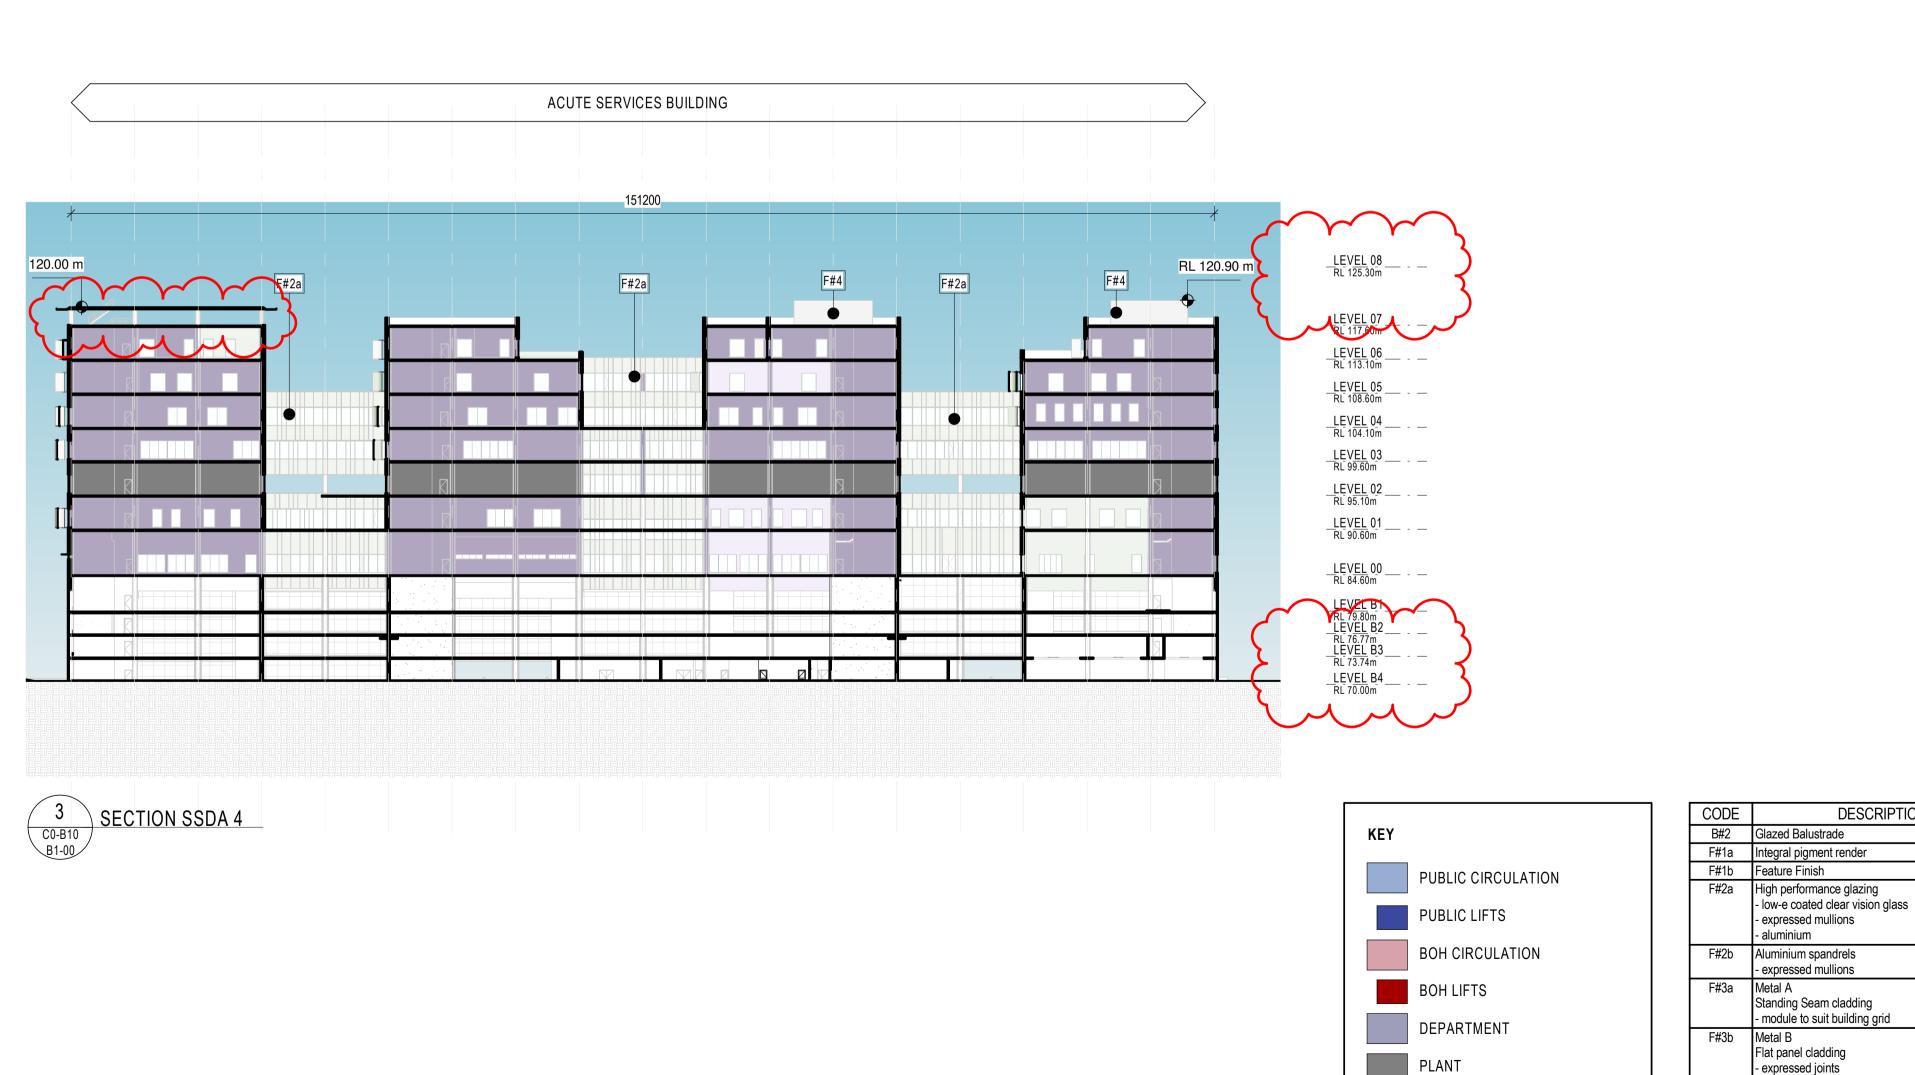

CODE	DESCRIPTION
F#6	Carpark Façade B - Precast concrete
F#7	CFC Cladding - Panelised system cfc system with stained mineralised paint system - Expressed joints
F#8	Glass
F#9	Folded perforated aluminium panels of varies width
F#10	Intergral colour insitu concrete - class 2 off form concrete - integral pigment for full depth of colour
F#11	Insitu Concrete -Stained Finish

C:\Users\slingard\REVIT\_LOCAL\2020\AR\_X0-M10 NL-X0\_RVT\_[SITE]\_SD\_sam\_lingard.rvt

DESCRIPTION

module to suit building grid

-flexible SS bridge safety mesh for ventilation

-Standing Seam cladding

F#5 Carpark Façade A

NEW RETAIL

NSW ARCHITECTS REGISTRATION BOARD / NOMINATED ARCHITECTS 9356 NINOTSCHKA TITCHKOSKY
7115 JULIAN ASHTON
7053 MATTHEW BLAIR
7151 PHILLIP ROSSINGTON
4937 JAMES GROSE
7439 PETER TITMUSS
10447 ALISON BOUNDS

Telephone +61 2 8297 7200 Facsimile +61 2 8297 7299 www.bvn.com.au

INTELLECTUAL PROPERTY COPYRIGHT BVN ARCHITECTURE PTY LIMITED. UNLESS OTHERWISE AGREED IN WRITING;ALL RIGHTS TO THIS DOCUMENT ARE SUBJECT TO PAYMENT IN FULL OF ALL BVN CHARGES;THIS DOCUMENT MAY ONLY BE USED FOR THE EXPRESS PURPOSE AND PROJECT FOR WHICH IT HAS BEEN CREATED AND DELIVERED, AS NOTIFIED IN WRITING BY BVN;AND THIS DOCUMENT MAY NOT BE OTHERWISE USED, OR COPIED. ANY UNAUTHORISED USE OF THIS DOCUMENT IS AT THE USER'S SOLE RISK AND WITHOUT LIMITING BVN'S RIGHTS THE USER RELEASES AND INDEMNIFIES BVN FROM AND AGAINST ALL LOSS SO ARISING.

CONTRACTOR TO CHECK AND VERIFY ALL DIMENSIONS ON SITE PRIOR TO COMMENCEMENT OF WORK OR PREPARATION OF SHOP DRAWINGS. DO NOT SCALE THIS DRAWING

ISSUE	DATE	FOR
1	22-02-2021	ENG. BACKGROUNDS
2	09-03-2021	FOR INFORMATION
3	16-03-2021	FOR INFORMATION
4	01-04-2021	SSDA
5	14-05-2021	FINAL FOR SSDA
6	06-08-2021	FINAL FOR SSDA

PROJECT MANAGER APP Corporation Pty Ltd

TEL: 02 9957 6211

ARCHITECT BVN TEL: 02 8297 7200 STRUCTURAL & CIVIL CONSULTANT NORTHROP ENGINEERS TEL: 02 4943 1777

ELECTRICAL & MECHANICAL CONSULTANT STEESEN VARMING PTY LTD TEL: 02 9967 2200 HYDRAULIC & WET FIRE CONSULTANT WARREN SMITH & PARTNERS TEL: 02 9299 1312

LANDSCAPE CONSULTANT URBIS LANDSCAPE TEL: 02 8233 9900

NSW GOVERNMENT Health Infrastructure

HEALTH INFRASTRUCTURE, NSW

CLIENT NUMBER

PROJECT

JOHN HUNTER HEALTH & INNOVATION PRECINCT Lookout Rd, New Lambton Heights NSW 2305

1904010 DRAWING KEY

BVN PROJECT NUMBER

GRAPHIC SC	ALE	
0	10000	25000
SCALE		

1:1000 @ A3 As indicated@A1 STATUS

DRAWING SSDA

19/08/2021 3:56:35 PM

**BUILDING SECTIONS** 

AR\_ C0-D10 XX-X1



### Α

## **DESCRIPTION:**

Standing seam cladding, custom colour in matt finish, ref skin colourway

### **USAGE:**

Typical Exterior Facade - ASB



#### E

### **DESCRIPTION:**

CFC with stained mineralised paint system, expressed joints filled with sealant, ref settings colourway

## **USAGE:**

Typical Exterior Facade - ASB




#### Н

#### **DESCRIPTION:**

Self supporting glass panels

## **USAGE:**

Pavilion and Entrance Canopy

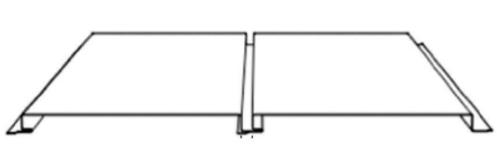


### В

### **DESCRIPTION:**

Flat panel cladding, expressed joints, 3 x custom colours, ref settings colourway

### **USAGE:**

Typical Exterior Facade - ASB

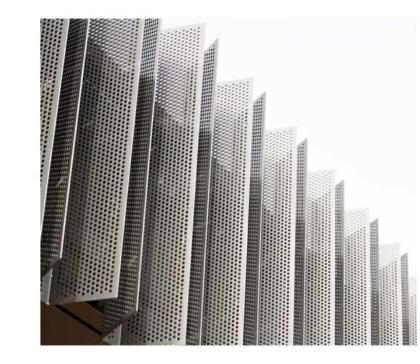

## F

## DESCRIPTION:

Perforated Aluminium Screening, ref skin colourway

# USAGE:

ASB Windows, Pavilion and Entrance Canopy



# I

#### **DESCRIPTION:**

Textured glass screening

### **USAGE:**

Pavilion and Entrance Canopy



## С

# DESCRIPTION:

**DESCRIPTION:** 

colourway

**USAGE:** 

Stained columns and slab edges, ref skin colourway below

### **USAGE:**


Typical Exterior Facade - ASB

Render on FC or insitu concrete

substrates with a sand fine

polished finish, ref settings

Typical Exterior Facade

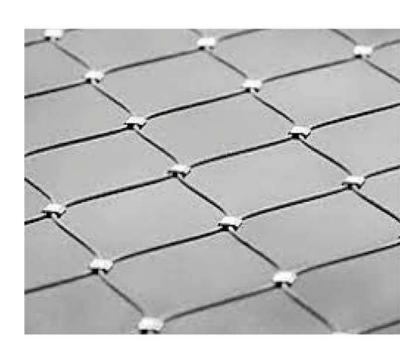

G

## **DESCRIPTION:**

Flexible stainless steel bridge safety mesh

# USAGE:

Carpark Facade



### 1

## **DESCRIPTION:**

Clear vision glass in champagne aluminium frame

## **USAGE:**

Typical Exterior Facade - ASB

C:\Users\cskinner\REVIT\_LOCAL\2020\AR\_X0-M10 NL-X0\_RVT\_[SITEL\_SD\_skinner.cath.rvt

EXPLICIT COLOURS - SKIN COLOURWAY

IMPLICIT COLOURS - SETTINGS COLOURWAY

BVN

NSW ARCHITECTS REGISTRATION BOARD / NOMINATED ARCHITECTS
9356 NINOTSCHKA TITCHKOSKY
7115 JULIAN ASHTON
7053 MATTHEW BLAIR
7151 PHILLIP ROSSINGTON
4937 JAMES GROSE
7439 PETER TITMUSS
10447 ALISON BOUNDS

Telephone +61 2 8297 7200 Facsimile +61 2 8297 7299 www.bvn.com.au

INTELLECTUAL PROPERTY

COPYRIGHT BVN ARCHITECTURE PTY LIMITED. UNLESS OTHERWISE
AGREED IN WRITING;ALL RIGHTS TO THIS DOCUMENT ARE SUBJECT TO
PAYMENT IN FULL OF ALL BVN CHARGES;THIS DOCUMENT MAY ONLY
BE USED FOR THE EXPRESS PURPOSE AND PROJECT FOR WHICH IT
HAS BEEN CREATED AND DELIVERED, AS NOTIFIED IN WRITING BY
BVN;AND THIS DOCUMENT MAY NOT BE OTHERWISE USED, OR COPIED.
ANY UNAUTHORISED USE OF THIS DOCUMENT IS AT THE USER'S SOLE
RISK AND WITHOUT LIMITING BVN'S RIGHTS THE USER RELEASES AND
INDEMNIFIES BVN FROM AND AGAINST ALL LOSS SO ARISING.

NOTE
CONTRACTOR TO CHECK AND VERIFY ALL DIMENSIONS ON SITE PRIOR
TO COMMENCEMENT OF WORK OR PREPARATION OF SHOP DRAWINGS.
DO NOT SCALE THIS DRAWING

 ISSUE
 DATE
 FOR

 1
 14-05-2021
 FINAL FOR SSDA

 2
 06-08-2021
 FINAL FOR SSDA

PROJECT MANAGER
APP Corporation Pty Ltd

TEL: 02 9957 6211

ARCHITECT
BVN
TEL: 02 8297 7200

STRUCTURAL & CIVIL CONSULTANT
NORTHROP ENGINEERS
TEL: 02 4943 1777

ELECTRICAL & MECHANICAL CONSULTANT
STEESEN VARMING PTY LTD
TEL: 02 9967 2200

HYDRAULIC & WET FIRE CONSULTANT

WARREN SMITH & PARTNERS
TEL: 02 9299 1312

LANDSCAPE CONSULTANT
URBIS LANDSCAPE
TEL: 02 8233 9900



\_\_\_\_

CLIENT NUMBER

JOHN HUNTER HEALTH & INNOVATION PRECINCT Lookout Rd, New Lambton Heights NSW 2305

BVN PROJECT NUMBER

1904010
DRAWING KEY

GRAPHIC SCALE

0 10000 25000

SCALE

@A1 1:1000 @ A3 STATUS

DRAWING

MATERIALS BOARD

AR\_ C0-Y40 XX-X0

2