




NOTES
THIS DRAWING IS COPYRIGHT © OF TURNER. NO REPRODUCTION WITHOUT PERMISSION. UNLESS NOTED OTHERWISE THIS DRAWING IS NOT FOR CONSTRUCTION. ALL DIMENSIONS AND LEVELS ARE TO BE CHECKED ON SITE PRIOR TO THE COMMENCEMENT OF WORK. INFORM TURNER OF ANY DISCREPANCIES FOR CLARIFICATION BEFORE PROCEEDING WITH WORK. DRAWINGS ARE NOT TO BE SCALED. USE ONLY FIGURED DIMENSIONS. REFER TO CONSULTANT DOCUMENTATION FOR FURTHER INFORMATION (DWG, PC AND BIM) FILES ARE UNCONTROLLED DOCUMENTS AND ARE ISSUED FOR INFORMATION ONLY.

DLCS Quality Endorsed Company ISO 9001:2015, Registration Number 20476
Notwithstanding And/Or Nicholas Turner 6055, ABN 59 594 094 871

CLIENT
Deicorp

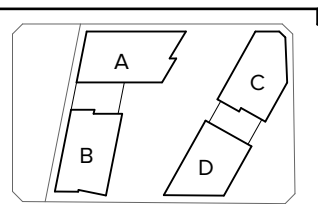

Rev	Date	Approved by	Revision Notes
01	07.06.21	JMC	Draft DA for Review
02	01.07.21	JMC	For Coordination
03	06.07.21	JMC	DA Submission
04	01.04.22	JMC	Draft Amended DA
05	08.04.22	JMC	For Draft DA
06	14.04.22	JMC	For Draft DA
07	21.04.22	JMC	For DA Submission

Project Title
Doran Drive
Doran Drive, Castle Hill Castle Hill NSW 2154 Australia
Drawing Title
CONTEXT ELEVATION
North Elevation Context

Scale
1:500 @A1, 50% @A3
Status
DA Submission
Project No.
19068
Dwg No.
DA-200-101
Rev
07


TURNER

Level 7 ONE Oxford Street
Darlinghurst NSW 2010
AUSTRALIA
T +61 2 8558 0000
F +61 2 8558 0088
turnerstudio.com.au



NOTES
THIS DRAWING IS COPYRIGHT © OF TURNER. NO REPRODUCTION WITHOUT PERMISSION. UNLESS NOTED OTHERWISE THIS DRAWING IS NOT FOR CONSTRUCTION. ALL DIMENSIONS AND LEVELS ARE TO BE CHECKED ON SITE PRIOR TO THE COMMENCEMENT OF WORK. INFORM TURNER OF ANY DISCREPANCIES FOR CLARIFICATION BEFORE PROCEEDING WITH WORK. DRAWINGS ARE NOT TO BE SCALED. USE ONLY FIGURED DIMENSIONS. REFER TO CONSULTANT DOCUMENTATION FOR FURTHER INFORMATION (DWG, PC AND BIM) FILES ARE UNCONTROLLED DOCUMENTS AND ARE ISSUED FOR INFORMATION ONLY.

CLIENT
Deicorp

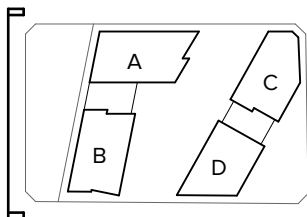

Rev	Date	Approved by	Revision Notes
01	07.06.21	JMC	Draft DA for Review
02	01.07.21	JMC	For Coordination
03	06.07.21	JMC	DA Submission
04	01.04.22	JMC	Draft Amended DA
05	08.04.22	JMC	For Draft DA
06	14.04.22	JMC	For Draft DA
07	21.04.22	JMC	For DA Submission

Project Title
Doran Drive
Doran Drive, Castle Hill Castle Hill NSW 2154 Australia

Drawing Title
CONTEXT ELEVATION
West Elevation Context

Scale
1:500 @A1, 50% @A3

Status
DA Submission

Project No.
19068

Dwg No.
DA-200-201

Rev
07

TURNER

Level 7 ONE Oxford Street
Darlinghurst NSW 2010
AUSTRALIA


T +61 2 8568 0000
F +61 2 8568 0088
turnerstudio.com.au



NOTES
THIS DRAWING IS COPYRIGHT © OF TURNER. NO REPRODUCTION WITHOUT PERMISSION. UNLESS NOTED OTHERWISE THIS DRAWING IS NOT FOR CONSTRUCTION. ALL DIMENSIONS AND LEVELS ARE TO BE CHECKED ON SITE PRIOR TO THE COMMENCEMENT OF WORK. INFORM TURNER OF ANY DISCREPANCIES FOR CLARIFICATION BEFORE PROCEEDING WITH WORK. DRAWINGS ARE NOT TO BE SCALED. USE ONLY FIGURED DIMENSIONS. REFER TO CONSULTANT DOCUMENTATION FOR FURTHER INFORMATION (DWG, PC AND BIM) FILES ARE UNCONTROLLED DOCUMENTS AND ARE ISSUED FOR INFORMATION ONLY.

DLCS Quality Endorsed Company ISO 9001:2015, Registration Number 20476
Nominated Architect Nicholas Turner 6005, ABN 98 504 094 871

CLIENT
Deicorp

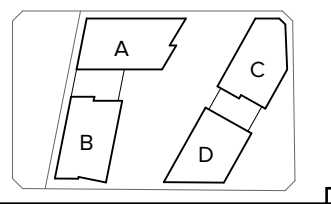

Rev	Date	Approved by	Revision Notes
01	07.06.21	JMC	Draft DA for Review
02	01.07.21	JMC	For Coordination
03	06.07.21	JMC	DA Submission
04	01.04.22	JMC	Draft Amended DA
05	08.04.22	JMC	For Draft DA
06	14.04.22	JMC	For Draft DA
07	21.04.22	JMC	For DA Submission

Project Title
Doran Drive
Doran Drive, Castle Hill Castle Hill NSW 2154 Australia
Drawing Title
CONTEXT ELEVATION
South Elevation Context

Scale
1:500 @A1, 50% @A3
Status
DA Submission
Project No.
19068
Dwg No.
DA-200-301
Rev
07


TURNER

Level 7 ONE Oxford Street
Darlinghurst NSW 2010
AUSTRALIA
T +61 2 8568 0000
F +61 2 8568 0088
turnerstudio.com.au



NOTES
THIS DRAWING IS COPYRIGHT © OF TURNER. NO REPRODUCTION WITHOUT PERMISSION. UNLESS NOTED OTHERWISE THIS DRAWING IS NOT FOR CONSTRUCTION. ALL DIMENSIONS AND LEVELS ARE TO BE CHECKED ON SITE PRIOR TO THE COMMENCEMENT OF WORK. INFORM TURNER OF ANY DISCREPANCIES FOR CLARIFICATION BEFORE PROCEEDING WITH WORK. DRAWINGS ARE NOT TO BE SCALED. USE ONLY FIGURED DIMENSIONS. REFER TO CONSULTANT DOCUMENTATION FOR FURTHER INFORMATION (DWG, PC AND BIM) FILES AND UNCONTROLLED DOCUMENTS AND ARE ISSUED FOR INFORMATION ONLY.

CLIENT
Deicorp

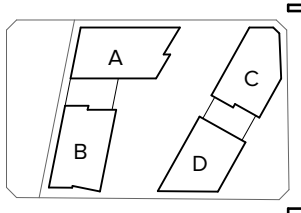

Rev	Date	Approved by	Revision Notes
01	07.06.21	JMC	Draft DA for Review
02	01.07.21	JMC	For Coordination
03	06.07.21	JMC	DA Submission
04	01.04.22	JMC	Draft Amended DA
05	08.04.22	JMC	For Draft DA
06	14.04.22	JMC	For Draft DA
07	21.04.22	JMC	For DA Submission

Project Title
Doran Drive
Doran Drive, Castle Hill Castle Hill NSW 2154 Australia

Drawing Title
CONTEXT ELEVATION
East Elevation Context

Scale
1:500 @A1, 50% @A3

Project No. **19068**

Status **DA Submission**


Dwg No. **DA-200-401**

Rev **07**

TURNER

Level 7 ONE Oxford Street
Darlinghurst NSW 2010
AUSTRALIA

T +61 2 8568 0000
F +61 2 8568 0088
turnerstudio.com.au

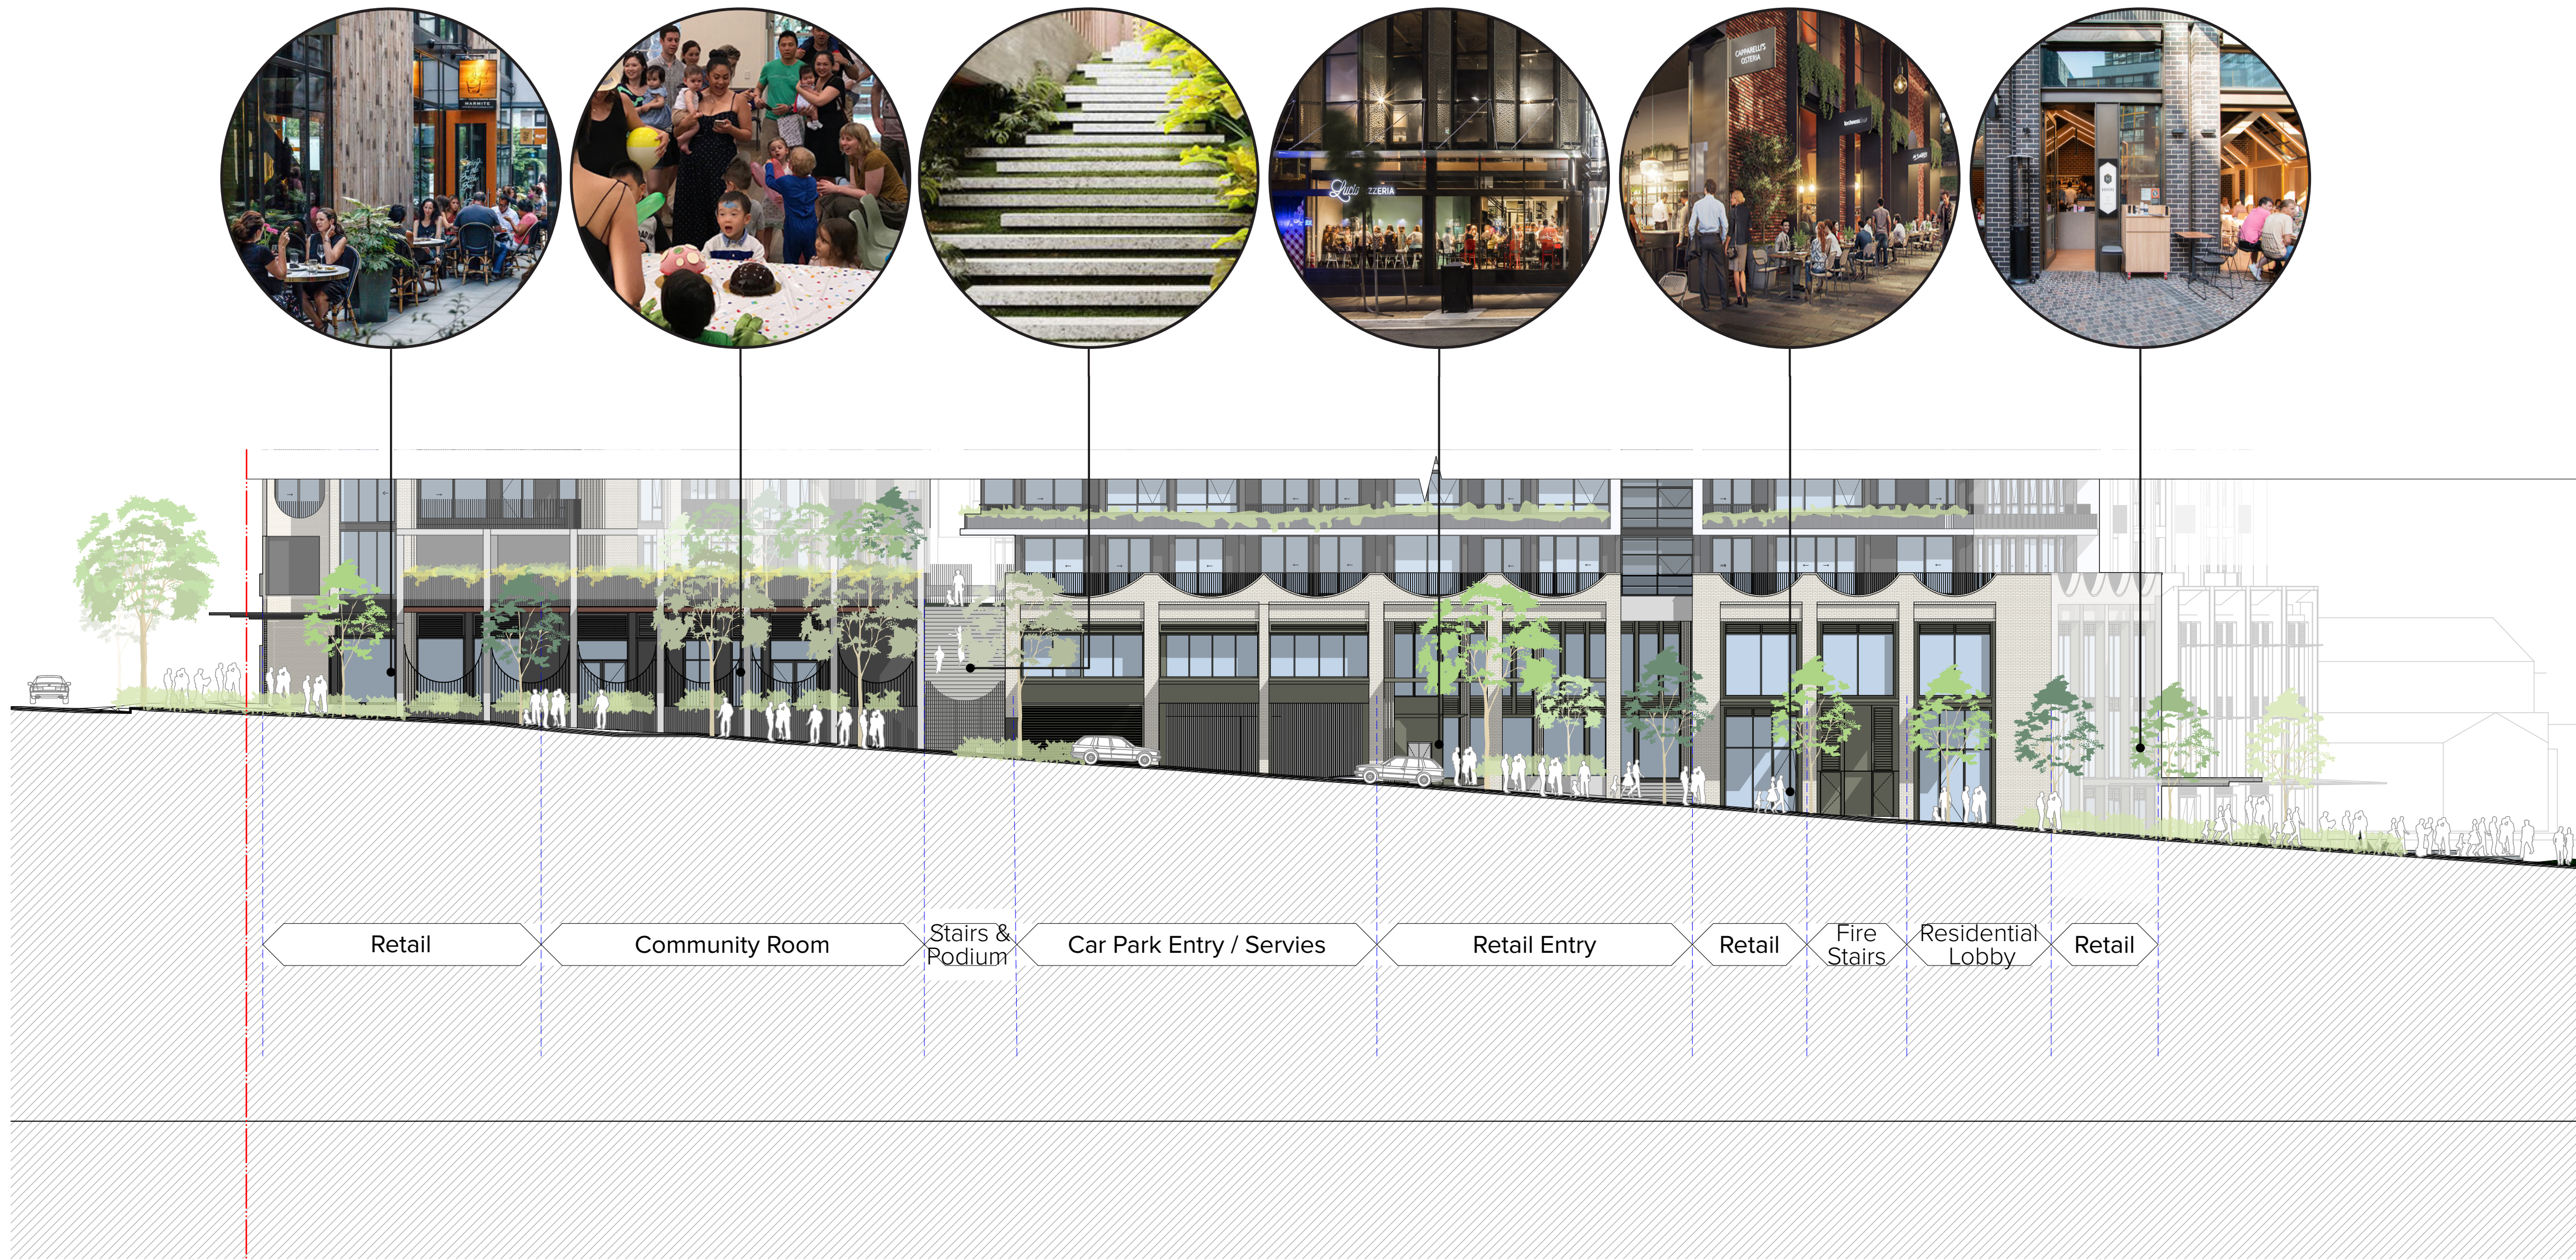

1
North Elevation Podium
1:200


82%
of streetscape consisting of retail tenancies & active uses

42%
Glazed at interface with street

35%
of facade allows outdoor dining Area

1
Residential Lobby Entries

2
Commercial/Community Lobby Entry

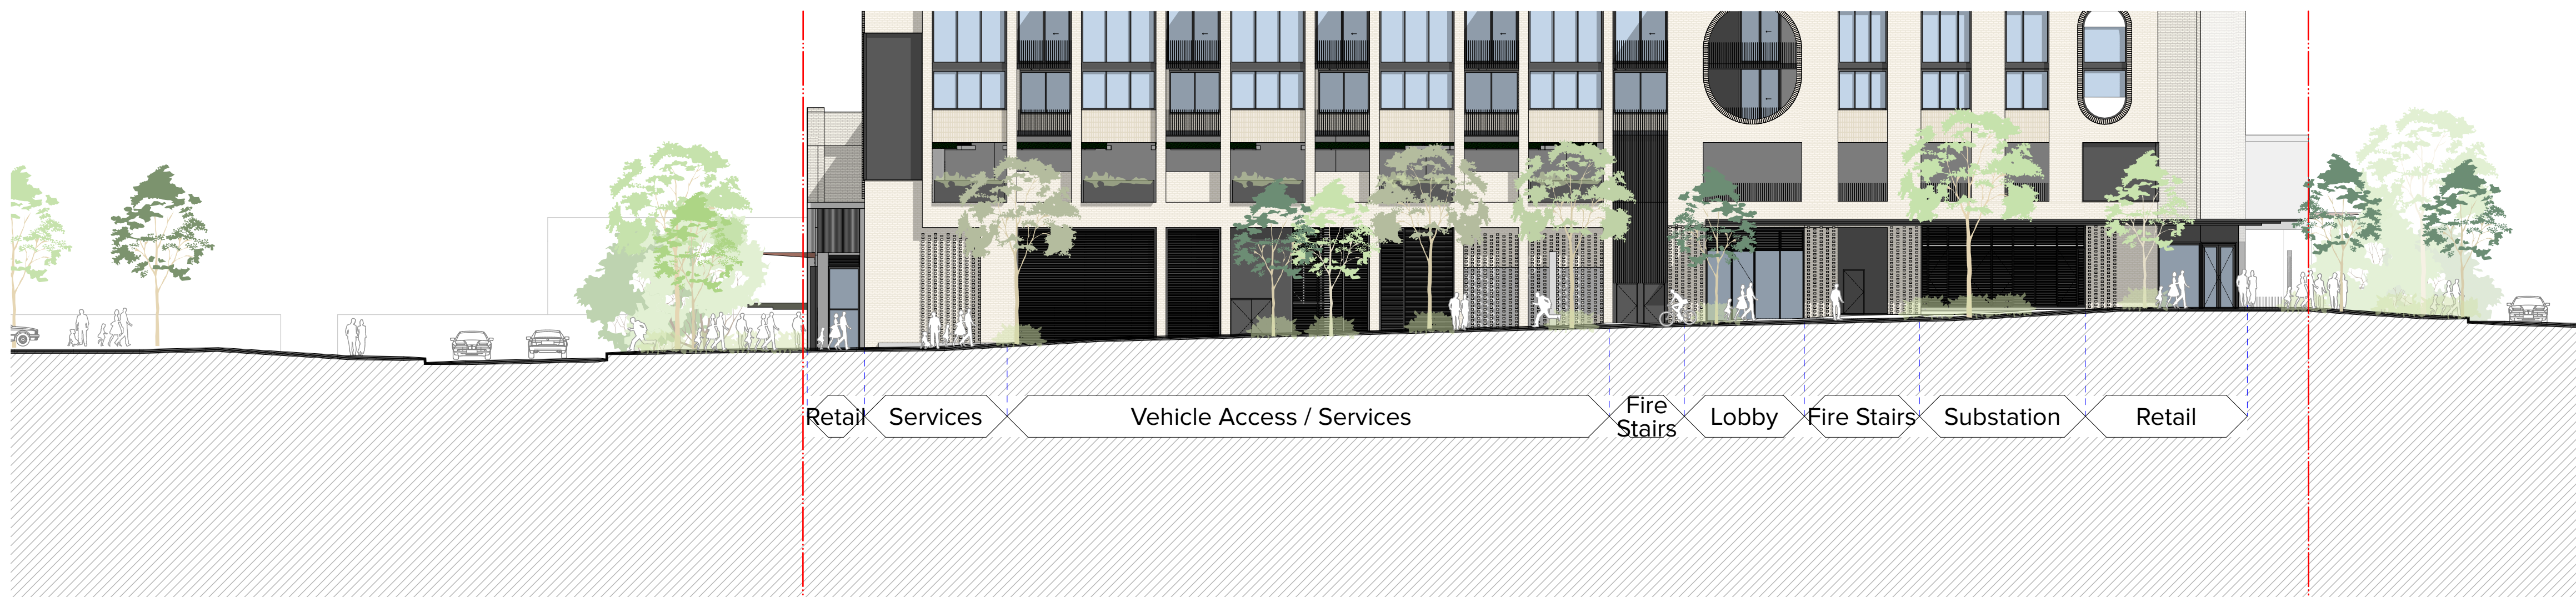

2
East Elevation Podium
1:200


1
Residential Lobby Entries

2
Corner activated with retail

1
Loading Dock Entry

NOTES
THIS DRAWING IS COPYRIGHT © OF TURNER. NO REPRODUCTION WITHOUT PERMISSION. UNLESS NOTED OTHERWISE THIS DRAWING IS NOT FOR CONSTRUCTION. ALL DIMENSIONS AND LEVELS ARE TO BE CHECKED ON SITE PRIOR TO THE COMMENCEMENT OF WORK. INFORM TURNER OF ANY DISCREPANCIES FOR CLARIFICATION BEFORE PROCEEDING WITH WORK. DRAWINGS ARE NOT TO BE SCALED. USE ONLY FIGURED DIMENSIONS. REFER TO CONSULTANT DOCUMENTATION FOR FURTHER INFORMATION (DWG, PC AND BIM FILES AND UNCONTROLLED DOCUMENTS) AND ARE ISSUED FOR INFORMATION ONLY.

CLIENT
Deicorp

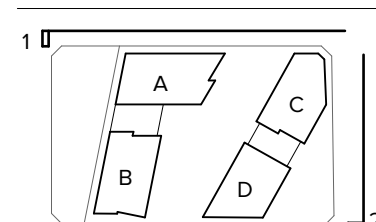

Rev	Date	Approved by	Revision Notes
01	07.06.21	JMC	DA Submission
02	06.07.21	JMC	DA Submission
03	08.04.22	JMC	For Draft DA
04	14.04.22	JMC	For Draft DA
05	21.04.22	JMC	For DA Submission

Project Title
Doran Drive
Doran Drive, Castle Hill NSW 2154 Australia
Drawing Title
STREET ACTIVATION ELEVATION
Street Level Activation - North & East Elevations

Scale
1:200 @A1, 50% @A3
Status
DA Submission
Project No.
19068
Dwg No.
DA-260-101
Rev
05
Drawn by
AG
Rev
05

TURNER

Level 7 ONE Oxford Street
Sydney NSW 2010
AUSTRALIA
T +61 2 8668 0000
F +61 2 8668 0088
turnerstudio.com.au



1
-
South Elevation Podium
1:200


81%
of streetscape consisting of retail tenancies & active uses

57%
Glazed at interface with street

37%
of facade allows outdoor dining Area

1
Residential Lobby Entries

2
Commercial/Community Lobby Entry

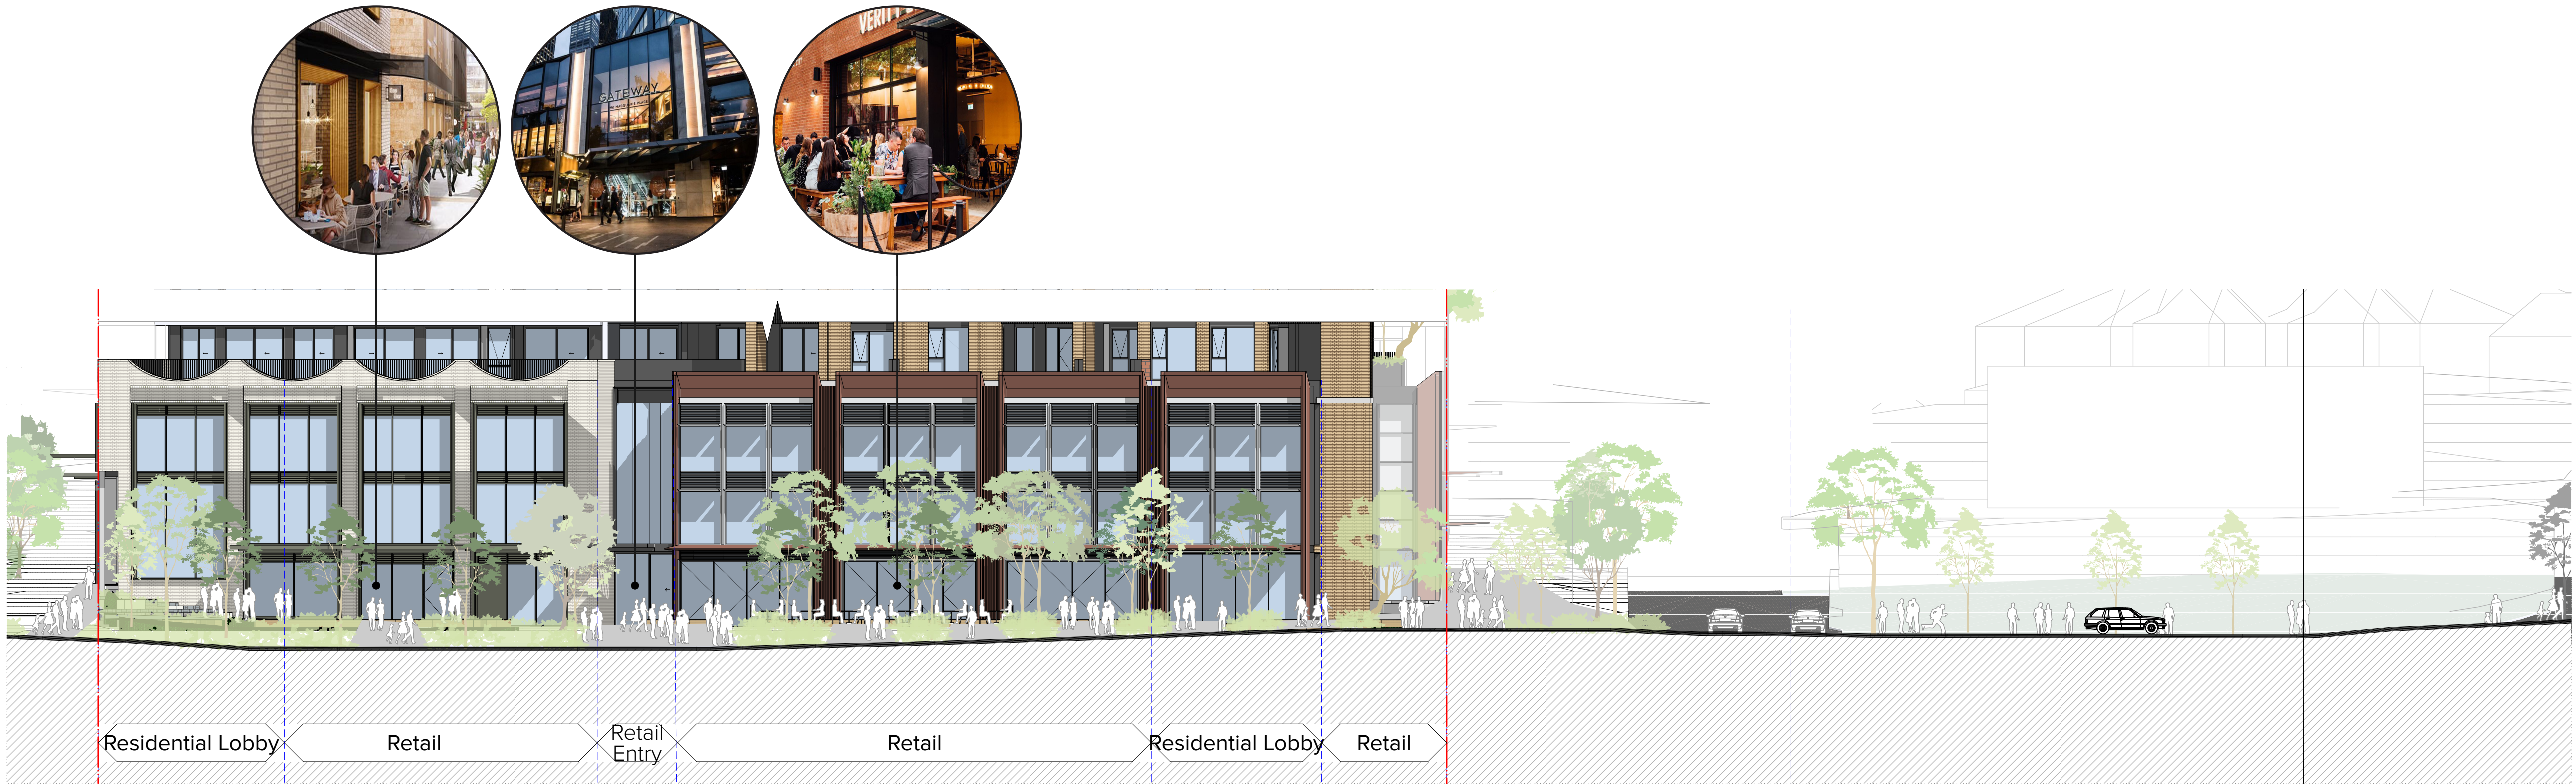

2
-
West Elevation Podium
1:200

100%
of streetscape consisting of retail tenancies & active uses

66%
Glazed at interface with street


85%
of facade allows outdoor dining Area

2
Residential Lobby Entries

1
Commercial Lobby Entry

NOTES
THIS DRAWING IS COPYRIGHT © OF TURNER. NO REPRODUCTION WITHOUT PERMISSION. UNLESS NOTED OTHERWISE THIS DRAWING IS NOT FOR CONSTRUCTION. ALL DIMENSIONS AND LEVELS ARE TO BE CHECKED ON SITE PRIOR TO THE COMMENCEMENT OF WORK. INFORM TURNER OF ANY DISCREPANCIES FOR CLARIFICATION BEFORE PROCEEDING WITH WORK. DRAWINGS ARE NOT TO BE SCALED. USE ONLY FIGURED DIMENSIONS. REFER TO CONSULTANT DOCUMENTATION FOR FURTHER INFORMATION (DWG, PC AND BIMA FILES ARE UNCONTROLLED DOCUMENTS AND ARE ISSUED FOR INFORMATION ONLY).

CLIENT
Deicorp

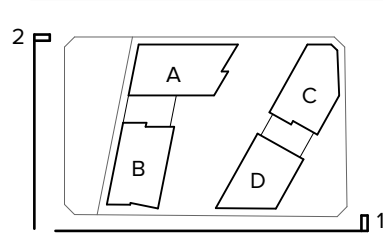

Rev	Date	Approved by	Revision Notes
01	07.06.21	JMC	Draft DA for Review
02	06.07.21	JMC	DA Submission
03	08.04.22	JMC	For Draft DA
04	14.04.22	JMC	For Draft DA
05	21.04.22	JMC	For DA Submission

Project Title
Doran Drive
Doran Drive, Castle Hill Castle Hill NSW 2154 Australia
Drawing Title
STREET ACTIVATION ELEVATION
Street Level Activation - South & West Elevations

Scale
1:200 @A1, 50% @A3
Status
DA Submission
Project No.
19068
Dwg No.
DA-260-102
Drawn by
AG
Rev
05

TURNER

Level 7 ONE Oxford Street
Sydney NSW 2010
AUSTRALIA
T +61 2 8568 0000
F +61 2 8568 0088
turnerstudio.com.au