


Check all dimensions and site conditions prior to commencement of any work, the purchase or ordering of any materials, fittings, plant, services or equipment and the preparation of shop drawings and/or the fabrication of any components.
 Do not scale drawings - refer to figured dimensions only. Any discrepancies shall immediately be referred to the architect for clarification.
 All drawings may not be reproduced or distributed without prior permission from the architect.

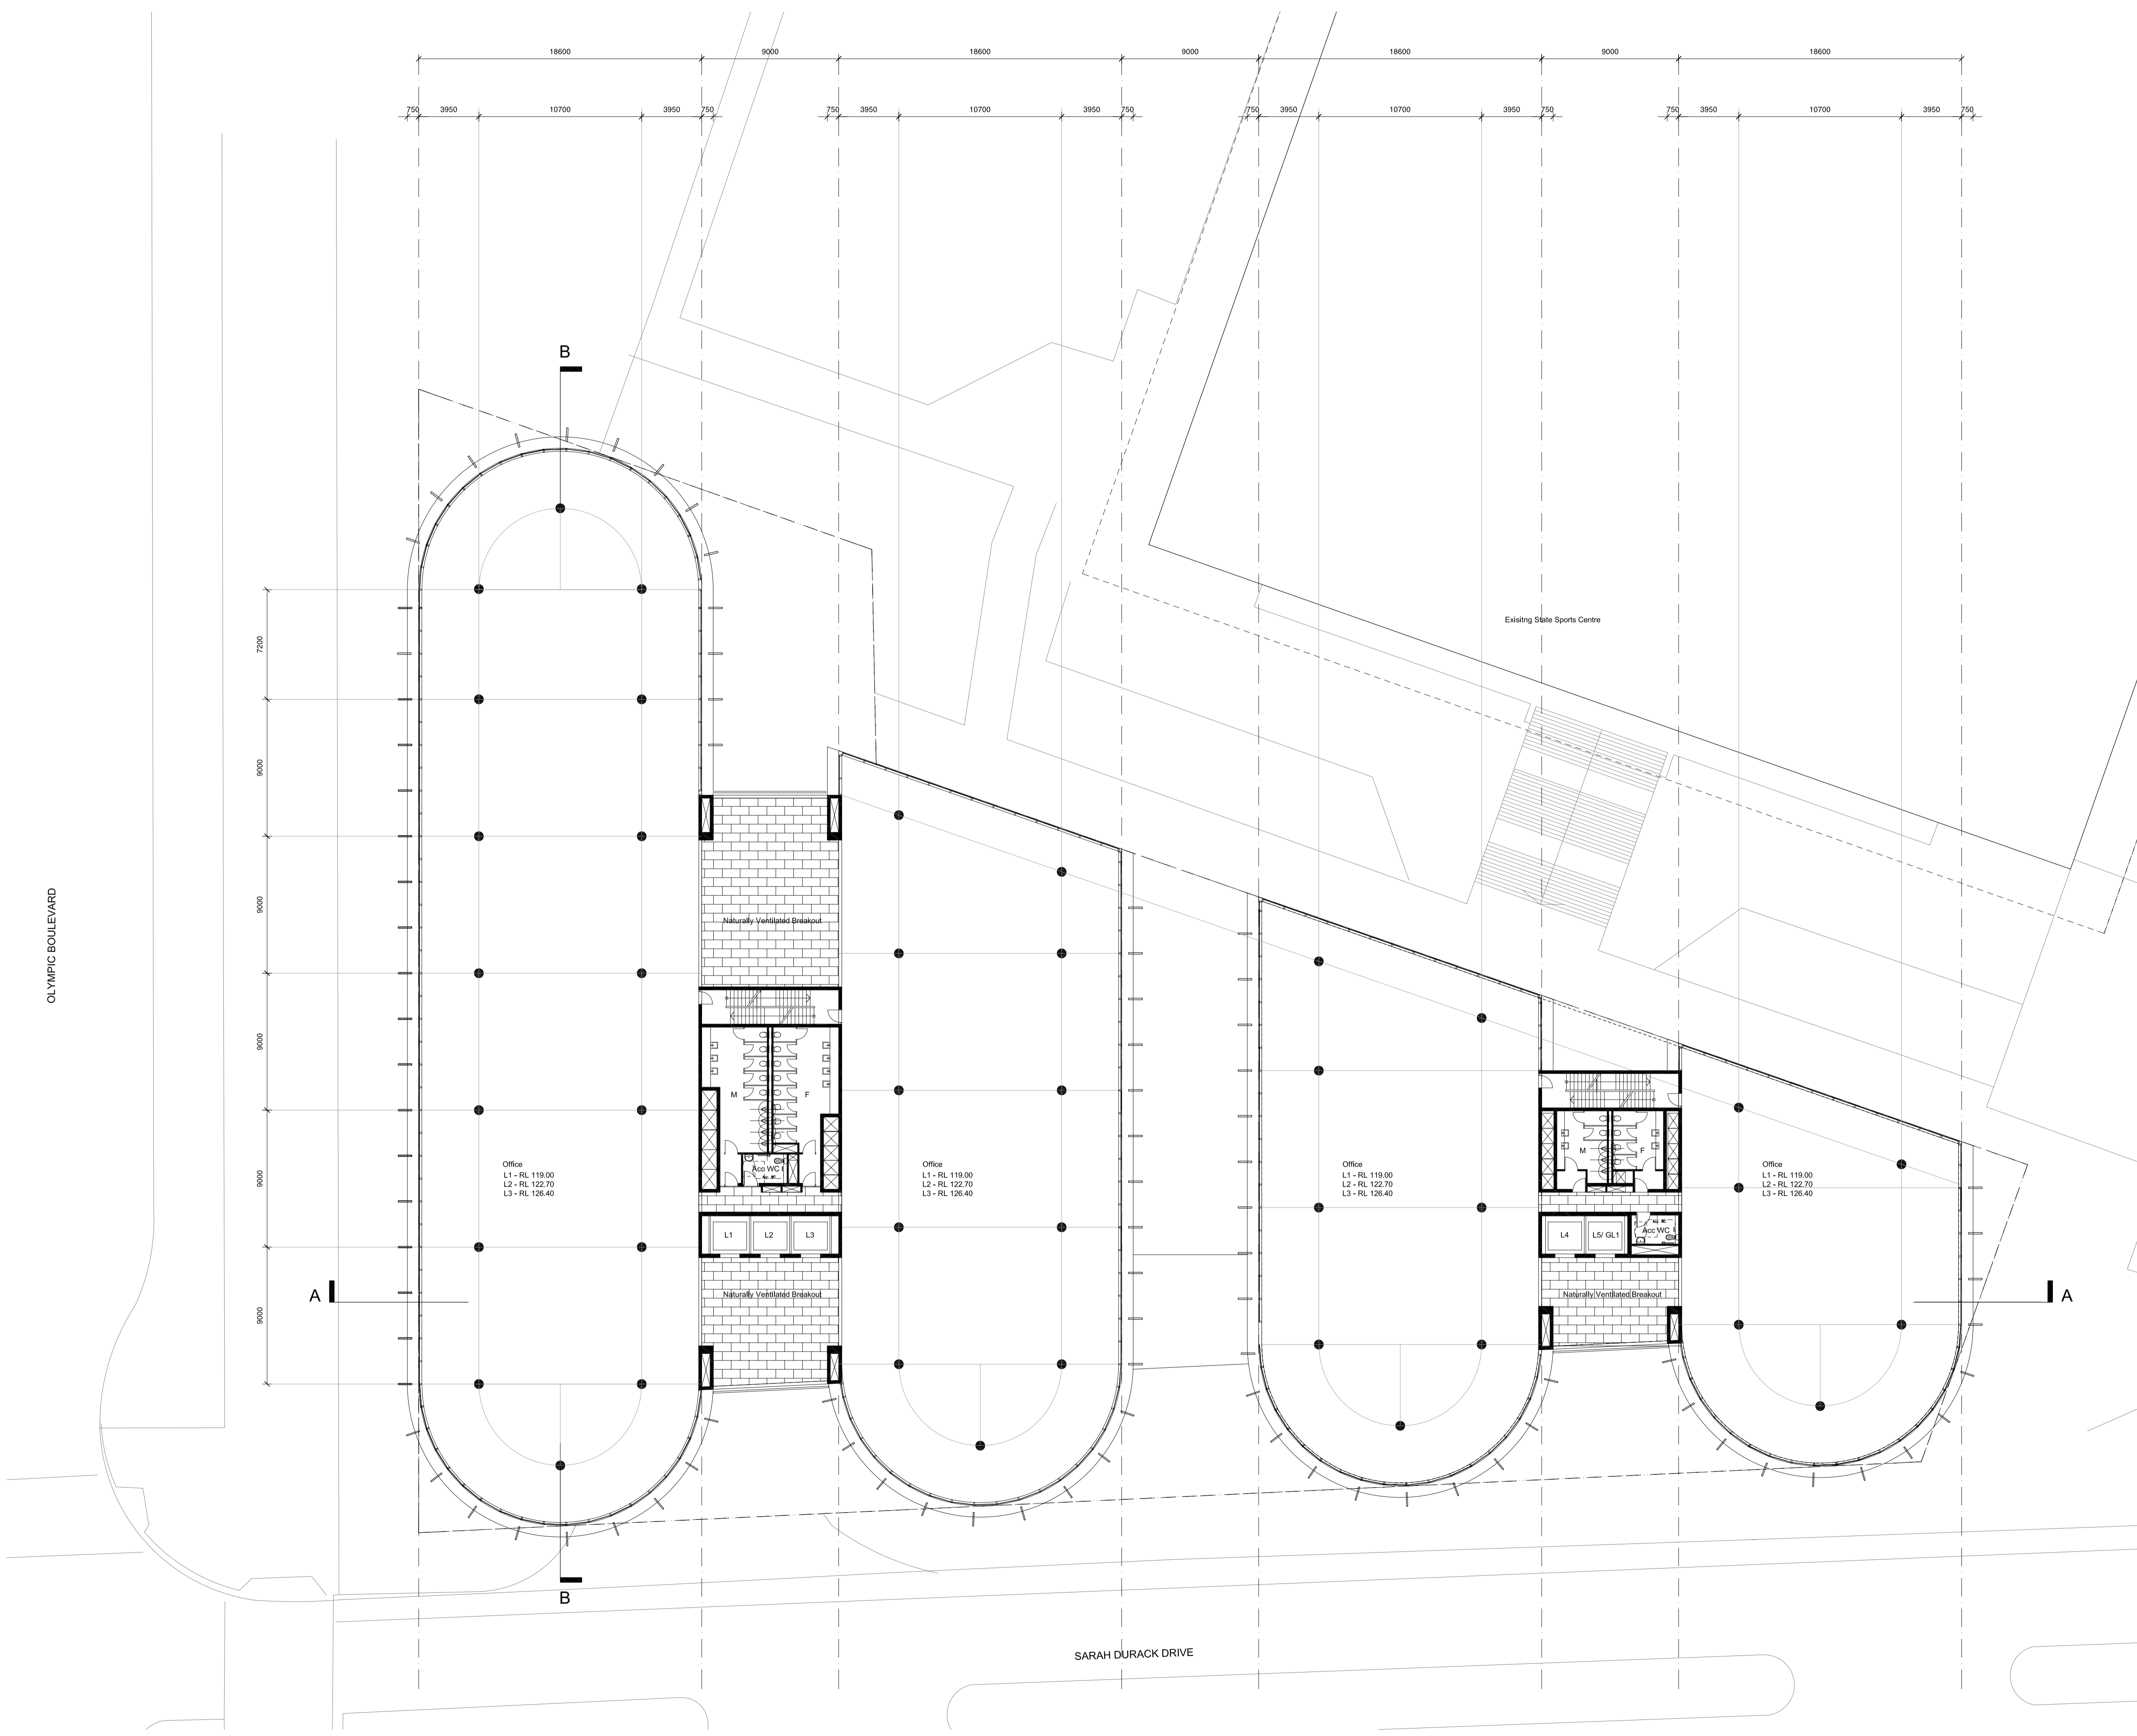

Rev.	Date	Description	Initial	Checked

Rev. Date Description Initial Checked

OD PARTNERSHIP PTY LIMITED
 A Joint Venture between:
AVJennings DEVELOPMENTS **ASHF MORGAN PROPERTY**

Sydney Olympic Park Site 13
L01-L03
Typical Floor Plan

Status	Major Project Application
Scale	1:200@A1, 1:400@A3
Drawn	NM
Project no.	S10849
Date	May 14, 2008
Plot file	N:\ACADDWG\S10849 AVJENNINGS_SOPA_SITE13\PLOT SIDA\AR_DA_2-04.DWG
Drawing no.	AR EA 2 04 -

Discipline	Stage/Package	Type	No.	Revision

Melbourne 1 Nicholson Street Melbourne VIC 3000 Australia
 T 03 8664 6200 F 03 8664 6300 email mel@batessmart.com.au http://www.batessmart.com.au

Sydney 1/243 Liverpool Street East Sydney NSW 2010 Australia
 T 02 9380 7288 F 02 9380 7280 email syd@batessmart.com.au http://www.batessmart.com.au

Bates Smart Pty Ltd ABN 70 004 999 400

