


THIS DOCUMENT IS THE PROPERTY OF RICE DAUBNEY ARCHITECTS. ALL INFORMATION CONTAINED ON THIS DOCUMENT IS TO BE CHECKED AND VERIFIED ON SITE BY THE USER OR DESIGNER BEFORE COMMENCEMENT OF WORK. IT IS NOT TO BE REPRODUCED OR TRANSMITTED IN ANY FORM OR BY ANY MEANS, ELECTRONIC OR MECHANICAL, WITHOUT THE WRITTEN PERMISSION OF RICE DAUBNEY ARCHITECTS.

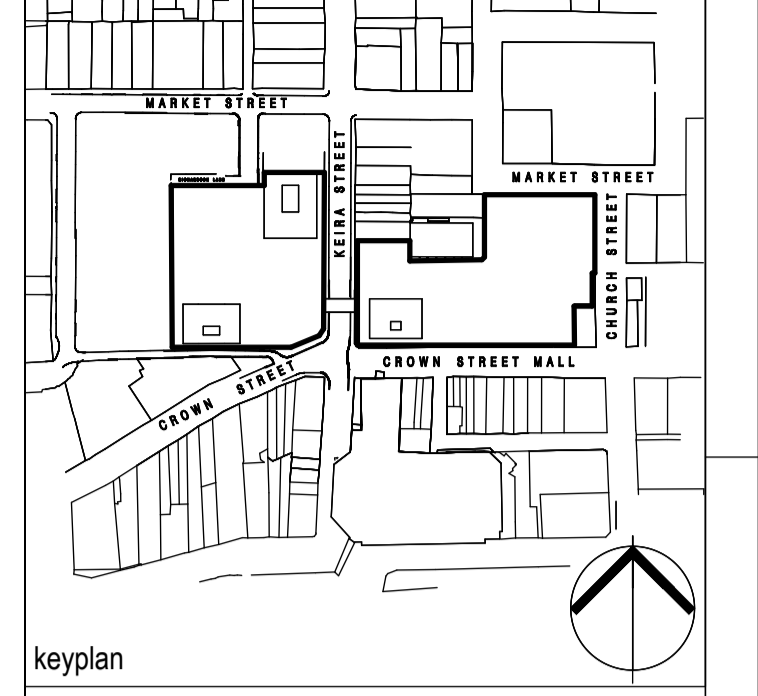

- LEGEND**
- MAJOR
  - MINI MAJOR
  - SPECIALTY
  - CAFE / FOOD
  - CINEMA
  - AMENITIES
  - CIRCULATION/BOH/SERVICES
  - MALL
  - COMMERCIAL CORE
  - CARPARK

- THE NOTES AND CLOUDS ON THIS DRAWING IDENTIFY THE MAIN MODIFICATIONS TO THE DESIGN. MINOR CHANGES ARE NOT SEPARATELY IDENTIFIED.
- VOIDS CREATED IN CAR PARK FOR NATURAL LIGHT AND VENTILATION TO RETAIL LEVELS BELOW
  - TRAVELLERS DOWN TO LEVEL 2 RETAIL RELOCATED
  - LIFT LOBBIES FOR FUTURE MIXED USE DEVELOPMENT RELOCATED MARGINALLY
  - REDUCTION IN CAR PARKING DUE TO VOIDS AND SOUTH-EASTERN FORECOURT TREATMENT

1	ISSUED FOR SECTION 75W MODIFICATION (S)	14.07.11
Rev	Issue Description	Date



**The GPT Group**  
 Level 61, MLC Centre, 19 Market Place,  
 Sydney, NSW, 2000  
 P: 02 8239 3655 F: 02 8883 1799



**Hansen Yuncken Pty Ltd**  
 Sydney Level 6, 15 Bourke Road,  
 Mascot, NSW, 2020  
 P: 02 9770 7600 F: 02 9770 7601



**ARCHITECTS**  
**RICE DAUBNEY**  
 ARCHITECTING, CREATING AND  
 IMPLEMENTING ARCHITECTURE  
 110 WALKER STREET NORTH SYDNEY 2060  
 T: 02 9668 2666 F: 02 9668 2615  
 www.ricedaubney.com.au



**DRAWING TITLE:**  
**OVERALL FLOOR PLANS**  
**LEVEL 6 CARPARK LEVEL**

SCALE: 1:500 @ B1, 1:1250 @ A3

DRAWN	CHECKED
-------	---------

PROJECT NUMBER:	DRAWING NUMBER:	ISSUE:
401632: DA-A106C	T	