


DRAWING LIST

SHEET NUMBER	SHEET NAME	REVISION	DATE ISSUED
A000 TP	COVER SHEET	T5	30/04/2018
A010 TP	LOCALITY PLAN	T5	30/04/2018
A100 TP	SITE PLAN	T6	29/5/18
A110 TP	TRAFFIC FLOW	T5	30/04/2018
A120 TP	GROUND FLOOR PLAN	T5	30/04/2018
A140 TP	ROOF PLAN	T5	30/04/2018
A300 TP	ELEVATIONS	T5	30/04/2018
A400 TP	SECTIONS	T5	30/04/2018

REV:	DETAILS	DATE	BY
T5	A3 SHEETS	30/04/2018	AIS

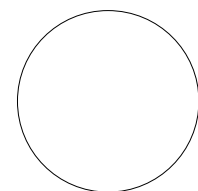

PROJECT
WOODLAWN RDF

CLIENT
VEOLIA

DRAWING STATUS
TENDER ISSUE

PROJECT NUMBER 1702 DRAWING NUMBER A000 TP REVISION T5


DRAWING NAME
COVER SHEET

SCALE @ A3 DATE 30/04/18 DRAWN AIS


ALL WORKS TO FOLLOW WRITTEN DIMENSIONS, DO NOT SCALE DIMENSIONS UNDER ANY CIRCUMSTANCES. THESE DRAWINGS AND DESIGN REMAIN THE COPYRIGHT OF DAV ARC PTY LTD UNLESS BY WRITTEN AGREEMENT OTHERWISE.



Davidson Architecture
2/70 Kerr Street Fitzroy 3065
0415 12 57 56
ABN 29 600 077 487
ARBV Registration 51488
NSW Nominated Architect
Andrew Davidson 9345

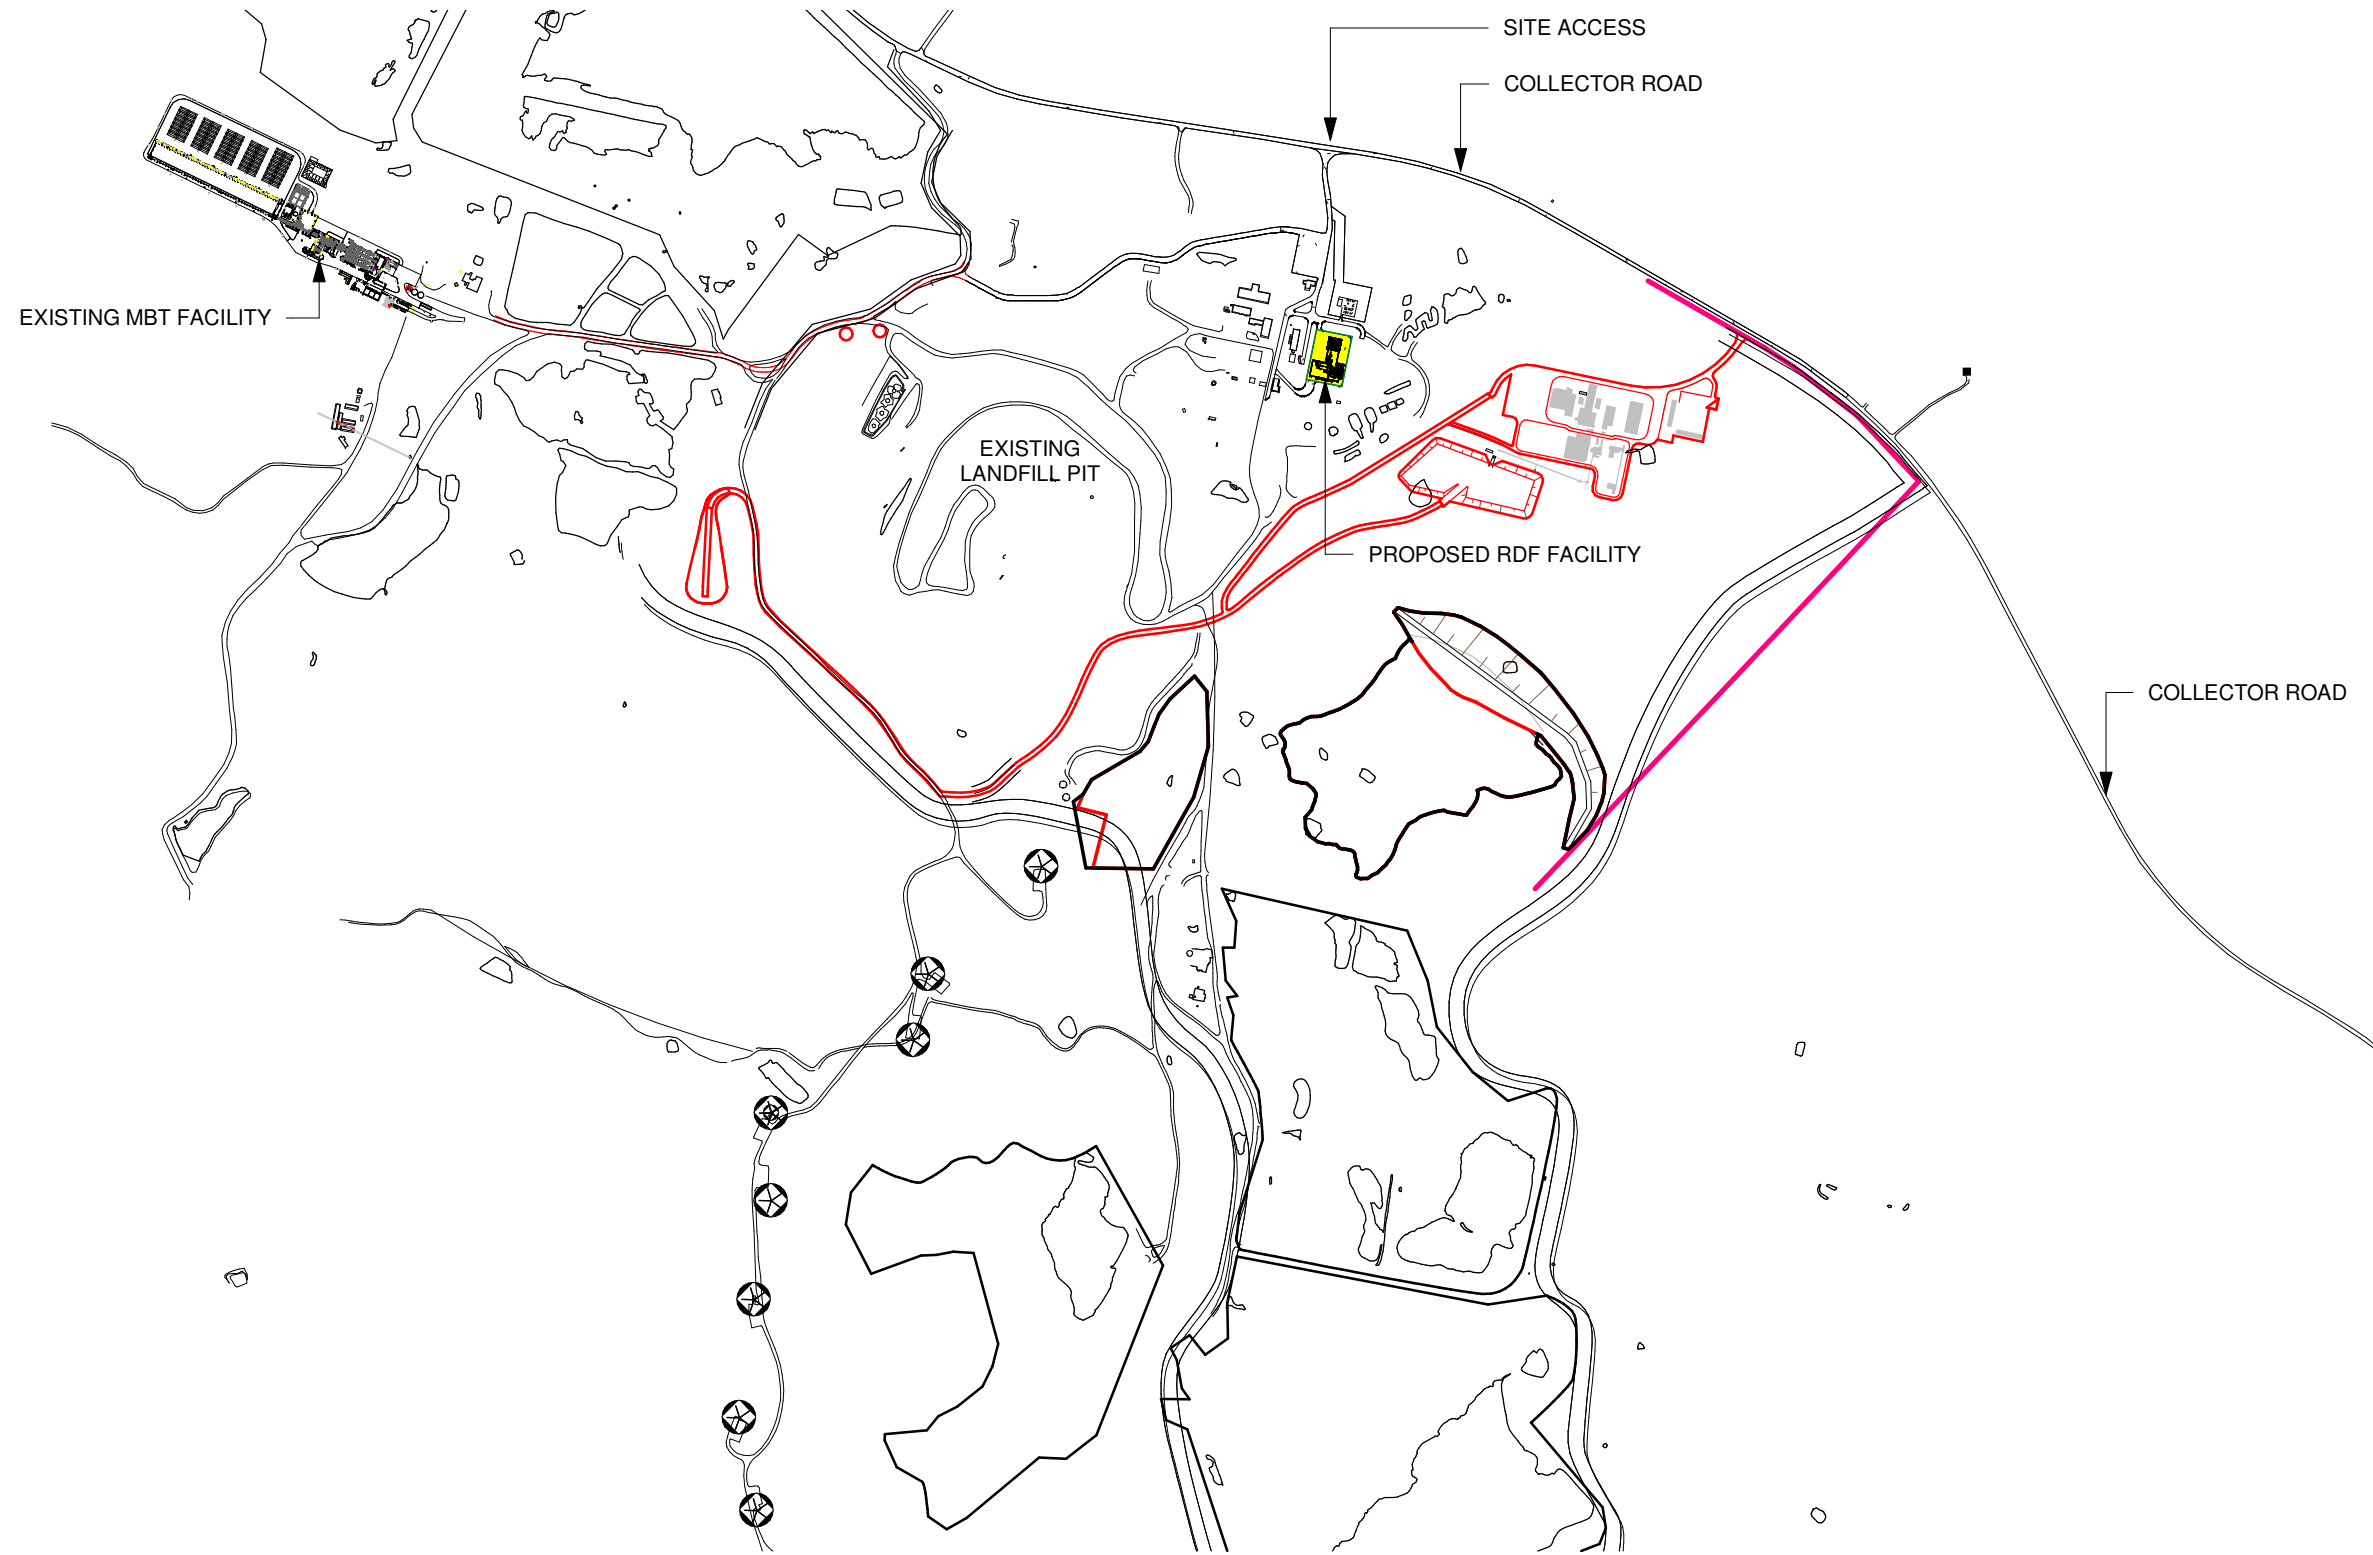

REV:	DETAILS	DATE	BY
T5	A3 SHEETS	30/04/2018	AIS

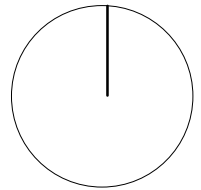

PROJECT
WOODLAWN RDF

CLIENT
VEOLIA

DRAWING STATUS
TENDER ISSUE

PROJECT NUMBER
1702

DRAWING NAME

LOCALITY PLAN

SCALE
1 : 15000 @ A3

DRAWING NUMBER
A010 TP

DATE
30/04/18


REVISION
T5

DRAWN
AIS


ALL WORKS TO FOLLOW WRITTEN DIMENSIONS, DO NOT SCALE DIMENSIONS UNDER ANY CIRCUMSTANCES.
THESE DRAWINGS AND DESIGN REMAIN THE COPYRIGHT OF
DAV ARC PTY LTD UNLESS BY WRITTEN AGREEMENT OTHERWISE



davidson architecture
2/70 Kerr Street Fitzroy 3065
0415 12 57 56
ABN 29 600 077 487
ARBV Registration 51488
NSW Nominated Architect
Andrew Davidson 9345

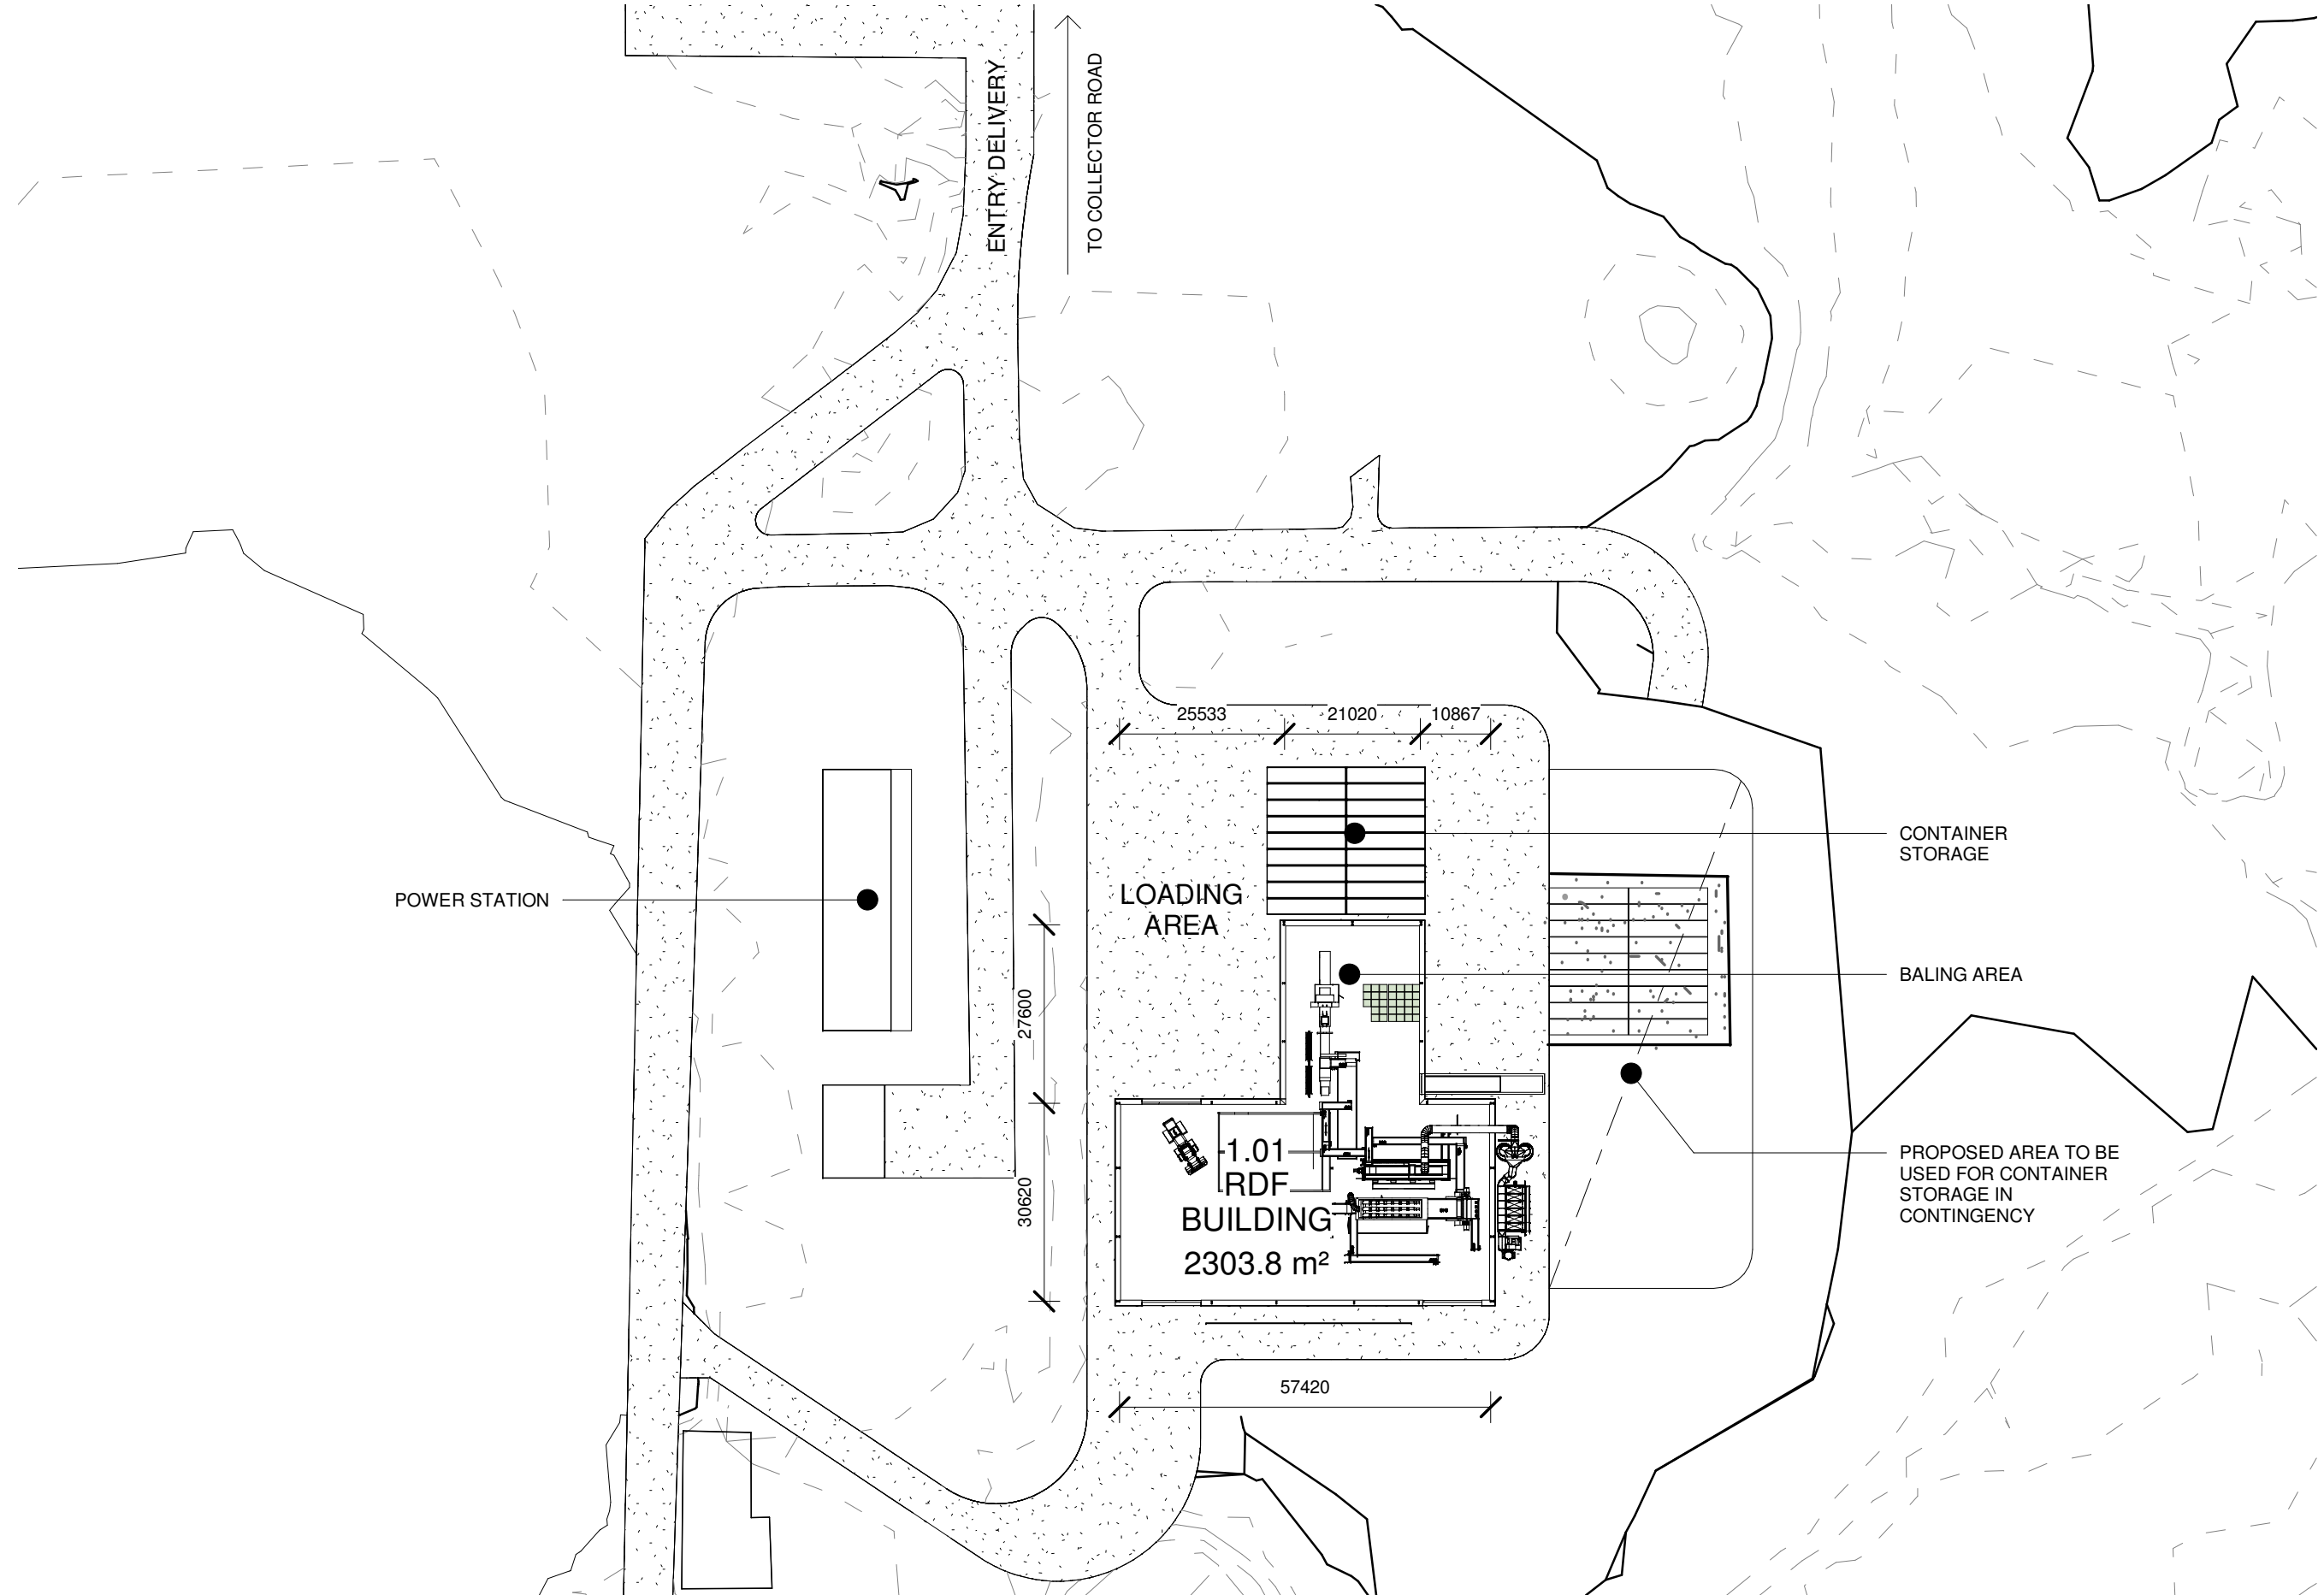

REV:	DETAILS	DATE	BY
T5	A3 SHEETS	30/04/2018	AD
T6	CONTAINER STORAGE	29/5/18	AD
T7	CONTINGENCY CONTAINERS ADDED	14/6/18	AD

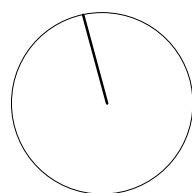

PROJECT
WOODLAWN RDF

CLIENT
VEOLIA

DRAWING STATUS
TENDER ISSUE

PROJECT NUMBER
1702

DRAWING NUMBER
A100 TP

REVISION
T7

DRAWING NAME
SITE PLAN

SCALE
1 : 1000 @ A3



DATE
30/04/18


DRAWN
AIS

ALL WORKS TO FOLLOW WRITTEN DIMENSIONS, DO NOT SCALE DIMENSIONS UNDER ANY CIRCUMSTANCES.
THESE DRAWINGS AND DESIGN REMAIN THE COPYRIGHT OF
DAV ARC PTY LTD UNLESS BY WRITTEN AGREEMENT OTHERWISE


davidson architecture
 2/70 Kerr Street Fitzroy 3065
0415 12 57 56
 ABN 29 600 077 487
 ARBV Registration 51488
 NSW Nominated Architect
 Andrew Davidson 9345

LEGEND

-  TRUCKS TRANSFERRING WASTE TO AND FROM MBT
-  TRUCKS TRANSFERRING CONTAINERS TO INTERMODAL

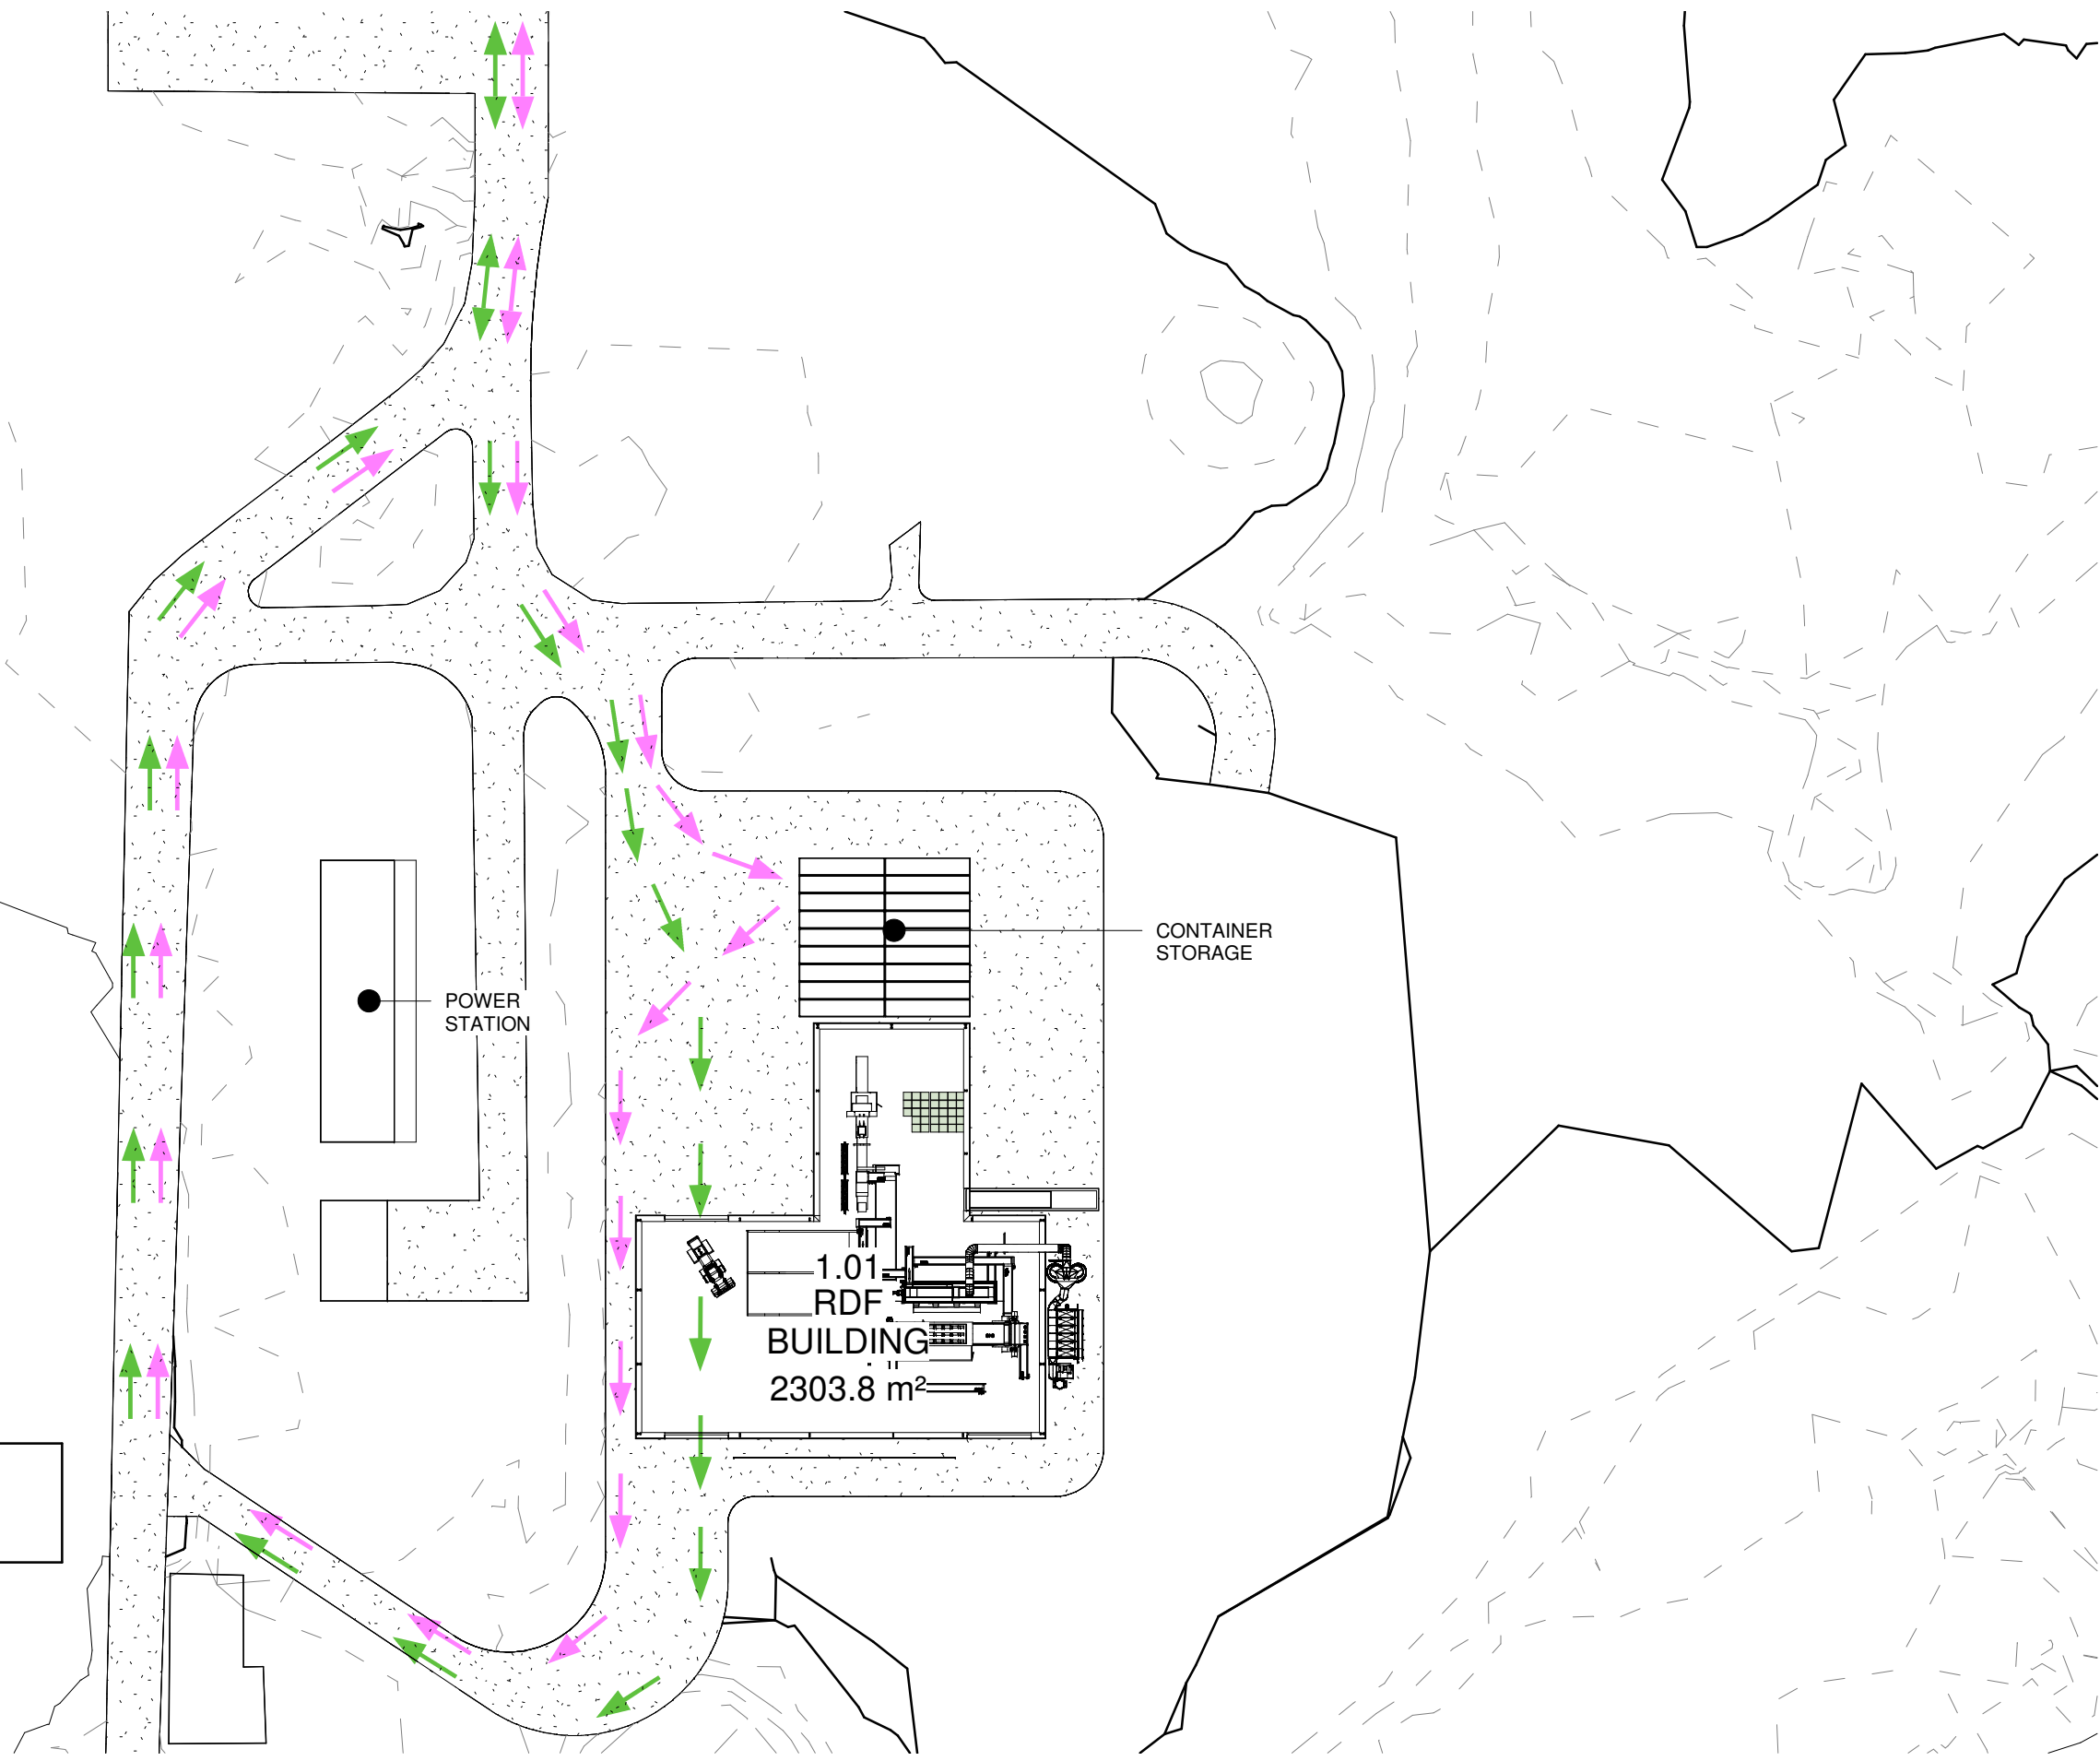

REV:	DETAILS	DATE	BY
T5	A3 SHEETS	30/04/2018	AIS

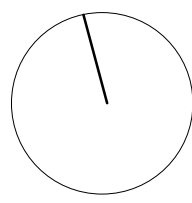

PROJECT
WOODLAWN RDF

CLIENT
VEOLIA


DRAWING STATUS
TENDER ISSUE

PROJECT NUMBER	DRAWING NUMBER	REVISION
1702	A110 TP	T5
DRAWING NAME		
TRAFFIC FLOW		
SCALE	DATE	DRAWN
1 : 1000 @ A3	30/04/18	AIS


ALL WORKS TO FOLLOW WRITTEN DIMENSIONS, DO NOT SCALE DIMENSIONS UNDER ANY CIRCUMSTANCES. THESE DRAWINGS AND DESIGN REMAIN THE COPYRIGHT OF DAV ARC PTY LTD UNLESS BY WRITTEN AGREEMENT OTHERWISE



davidson architecture
 2/70 Kerr Street Fitzroy 3065
0415 12 57 56
 ABN 29 600 077 487
 ARBV Registration 51488
 NSW Nominated Architect
 Andrew Davidson 9345

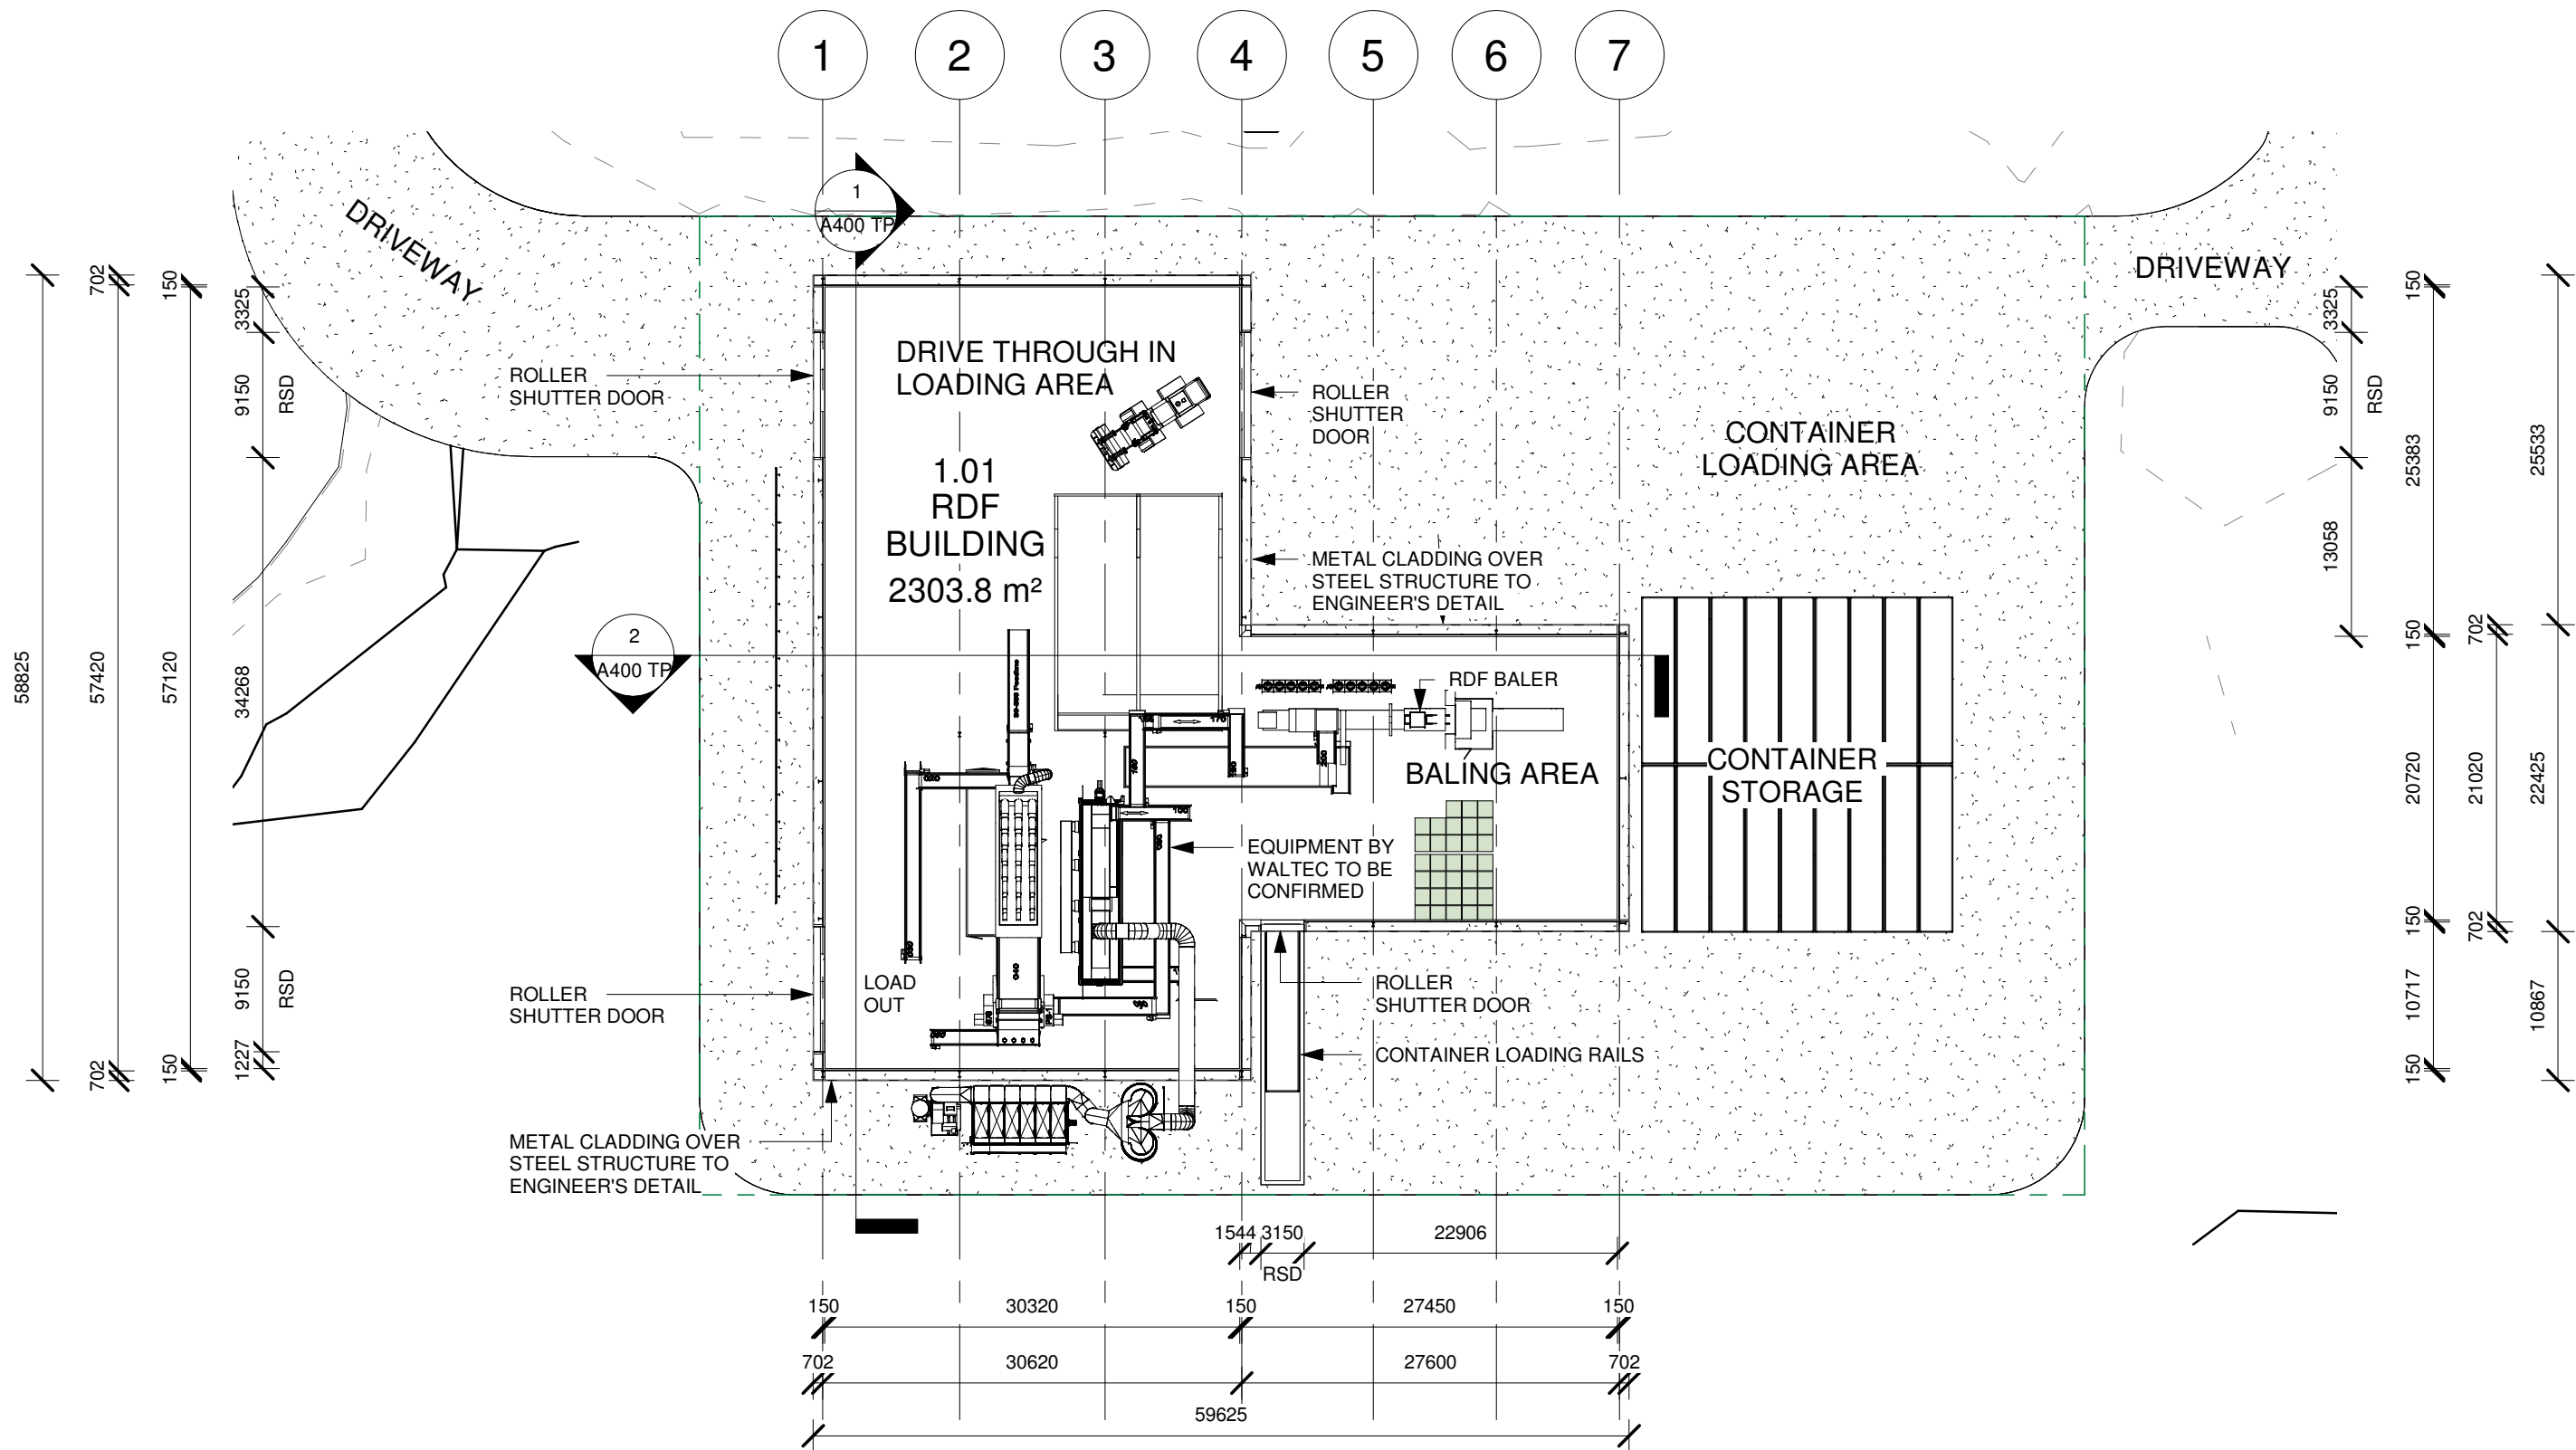

REV:	DETAILS	DATE	BY
T2	TENDER ISSUE	18/12/17	MC
T5	A3 SHEETS	30/04/2018	MC

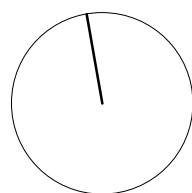

PROJECT
WOODLAWN RDF

CLIENT



DRAWING STATUS
TENDER ISSUE

PROJECT NUMBER
1702

DRAWING NAME

GROUND FLOOR PLAN

SCALE
1 : 500 @ A3

DRAWING NUMBER
A120 TP

DATE
30/04/2018


REVISION
T5

DRAWN
MC


ALL WORKS TO FOLLOW WRITTEN DIMENSIONS, DO NOT SCALE DIMENSIONS UNDER ANY CIRCUMSTANCES.
THESE DRAWINGS AND DESIGN REMAIN THE COPYRIGHT OF
DAV ARC PTY LTD UNLESS BY WRITTEN AGREEMENT OTHERWISE



davidson architecture
2/70 Kerr Street Fitzroy 3065
0415 12 57 56
ABN 29 600 077 487
ARBV Registration 51488
NSW Nominated Architect
Andrew Davidson 9345

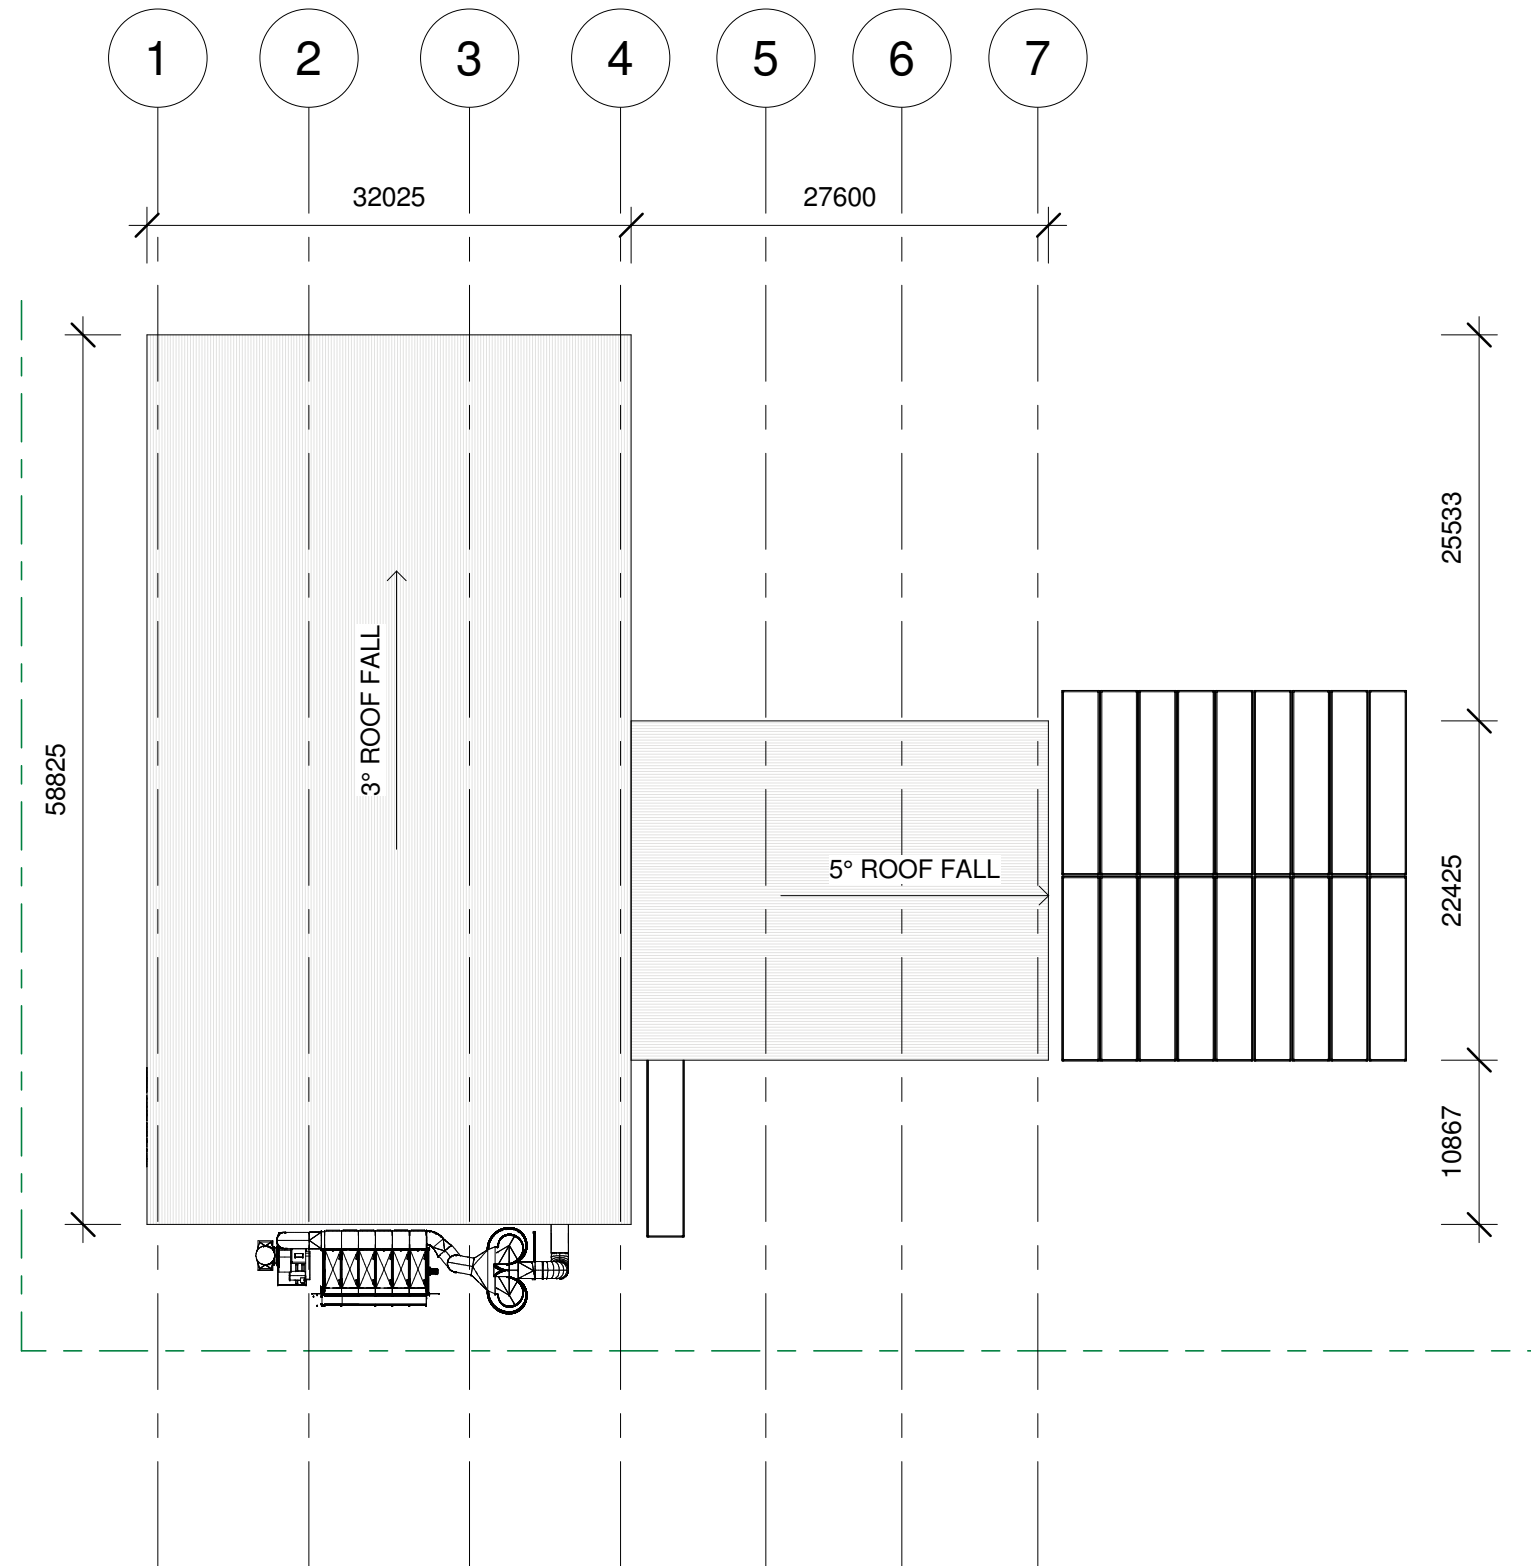

REV:	DETAILS	DATE	BY
T5	A3 SHEETS	30/04/2018	AIS

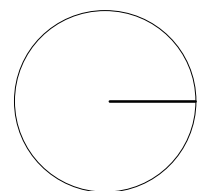

PROJECT
WOODLAWN RDF

CLIENT
VEOLIA

DRAWING STATUS
TENDER ISSUE

PROJECT NUMBER
1702

DRAWING NAME
ROOF PLAN

SCALE
1 : 500 @ A3

DRAWING NUMBER
A140 TP

DATE
30/04/18


REVISION
T5

DRAWN
AIS


ALL WORKS TO FOLLOW WRITTEN DIMENSIONS, DO NOT SCALE DIMENSIONS UNDER ANY CIRCUMSTANCES.
THESE DRAWINGS AND DESIGN REMAIN THE COPYRIGHT OF
DAV ARC PTY LTD UNLESS BY WRITTEN AGREEMENT OTHERWISE




davidson architecture
2/70 Kerr Street Fitzroy 3065
0415 12 57 56
ABN 29 600 077 487
ARBV Registration 51488
NSW Nominated Architect
Andrew Davidson 9345

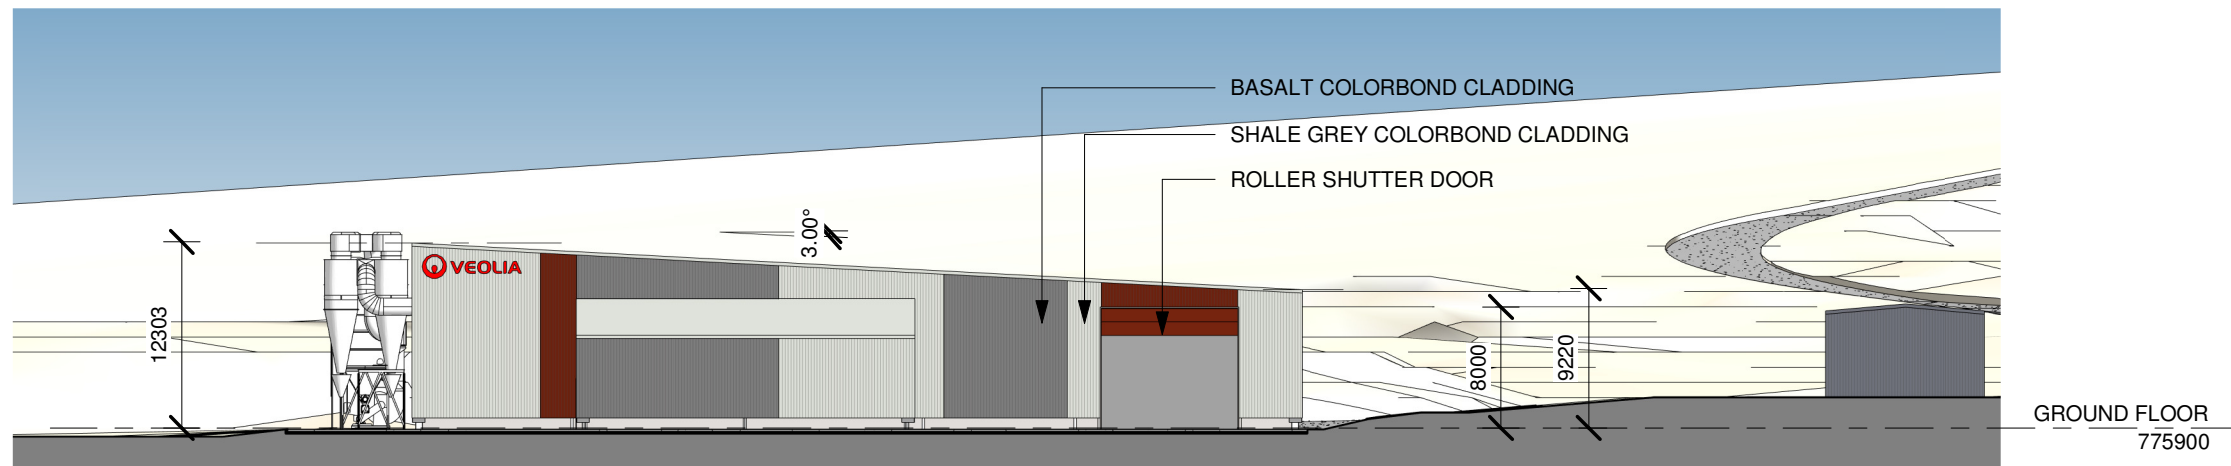


1 NORTH ELEVATION
1 : 500

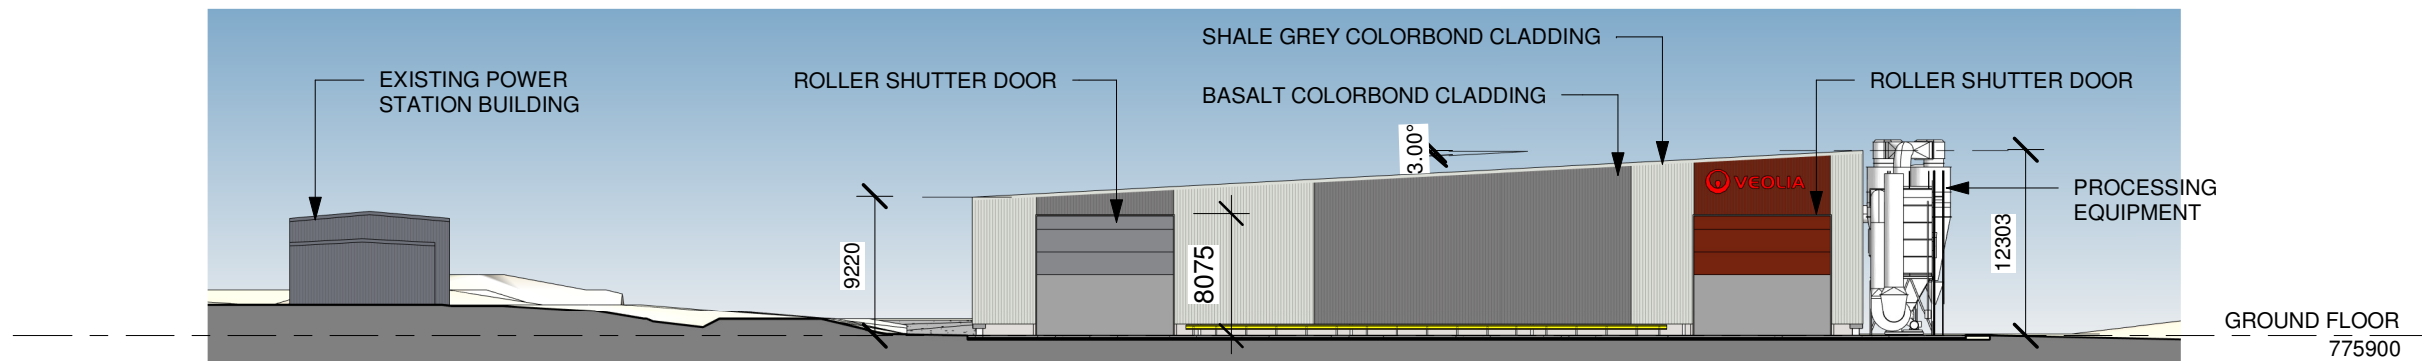

2 SOUTH ELEVATION
1 : 500

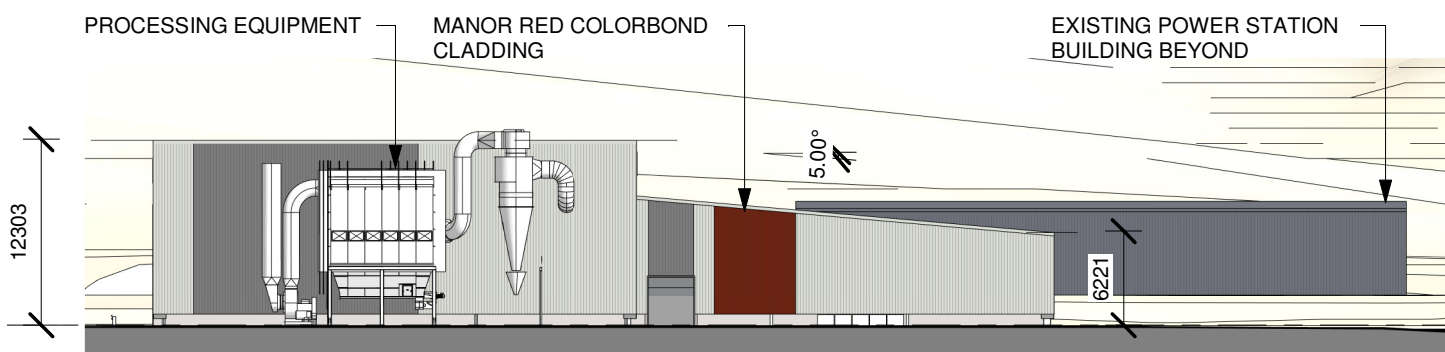

3 EAST ELEVATION
1 : 500

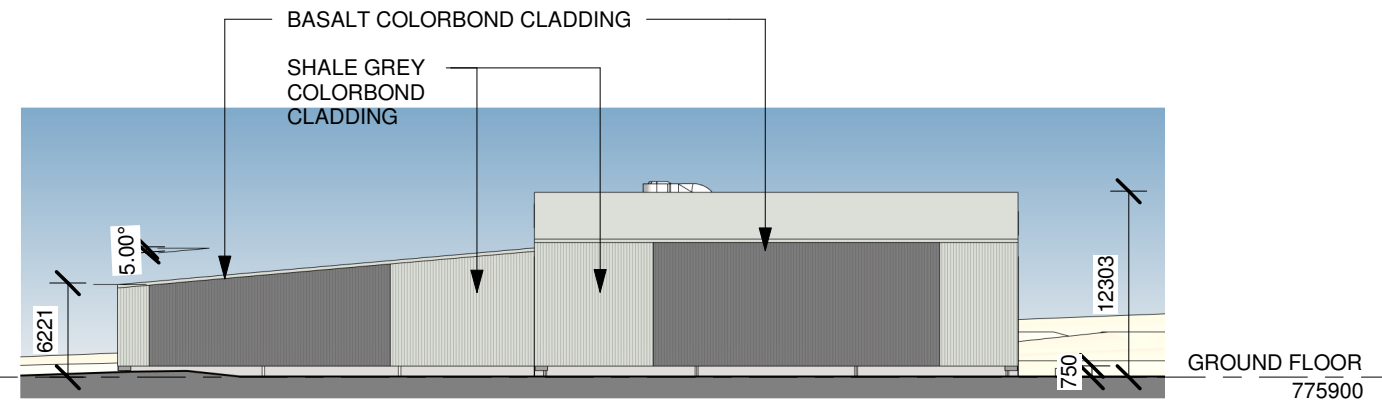

4 WEST ELEVATION
1 : 500

REV:	DETAILS	DATE	BY
T5	A3 SHEETS	30/04/2018	AS

PROJECT
WOODLAWN RDF

CLIENT



DRAWING STATUS
TENDER ISSUE

PROJECT NUMBER	DRAWING NUMBER	REVISION
1702	A300 TP	T5

DRAWING NAME


ELEVATIONS

SCALE	DATE	DRAWN
1 : 500 @ A3	30/04/18	AS


ALL WORKS TO FOLLOW WRITTEN DIMENSIONS, DO NOT SCALE DIMENSIONS UNDER ANY CIRCUMSTANCES.
THESE DRAWINGS AND DESIGN REMAIN THE COPYRIGHT OF
DAV ARC PTY LTD UNLESS BY WRITTEN AGREEMENT OTHERWISE



davidson architecture
2/70 Kerr Street Fitzroy 3065
0415 12 57 56
ABN 29 600 077 487
ARBV Registration 51488
NSW Nominated Architect
Andrew Davidson 9345

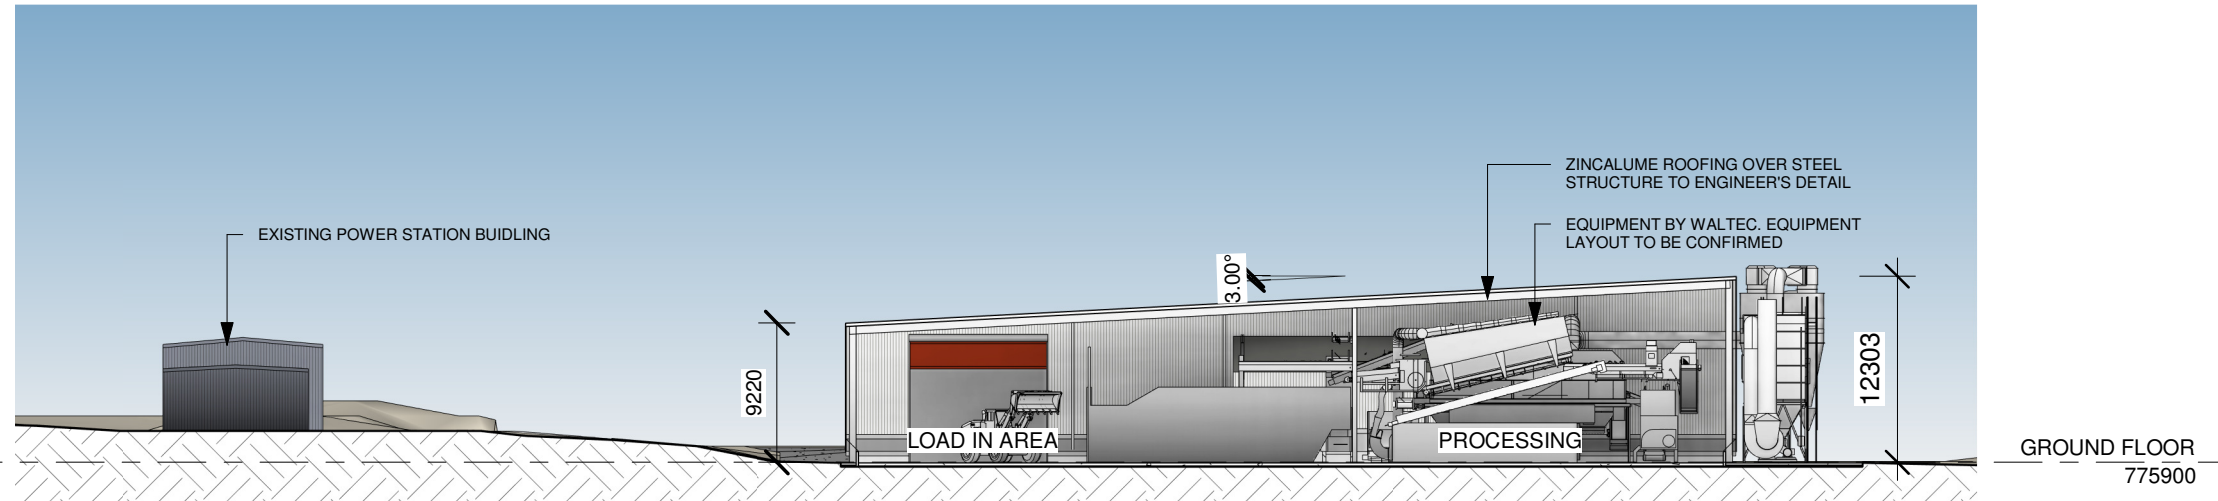


1 SECTION 01
1 : 500

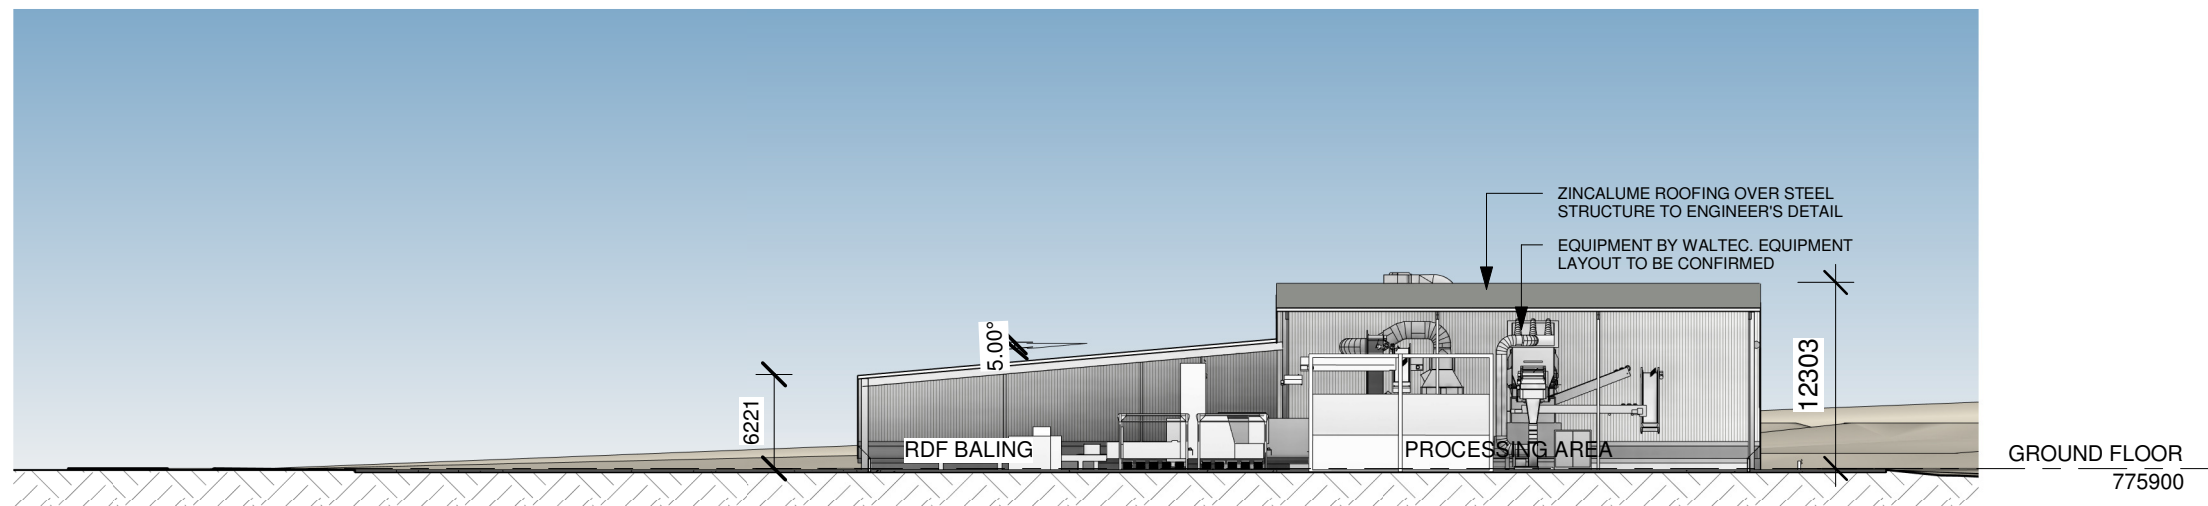

2 SECTION 02
1 : 500

REV:	DETAILS	DATE	BY
T5	A3 SHEETS	30/04/2018	AIS

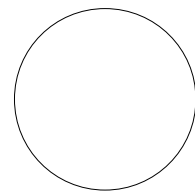

PROJECT
WOODLAWN RDF

CLIENT
VEOLIA

DRAWING STATUS
TENDER ISSUE

PROJECT NUMBER
1702

DRAWING NAME

SECTIONS

SCALE
1 : 500 @ A3

DRAWING NUMBER
A400 TP

DATE
30/04/18

REVISION
T5

DRAWN
AIS

ALL WORKS TO FOLLOW WRITTEN DIMENSIONS, DO NOT SCALE DIMENSIONS UNDER ANY CIRCUMSTANCES.
THESE DRAWINGS AND DESIGN REMAIN THE COPYRIGHT OF
DAV ARC PTY LTD UNLESS BY WRITTEN AGREEMENT OTHERWISE



davidson architecture
2/70 Kerr Street Fitzroy 3065
0415 12 57 56
ABN 29 600 077 487
ARBV Registration 51488
NSW Nominated Architect
Andrew Davidson 9345