

REFERENCE DRAWINGS	
DRAWING No.	TITLE


GENERAL NOTES	
1.	THIS SITE PLAN WAS RE-DRAFTED BASED ON BRUNSKILL McLENAHAN & ASSOCIATES PTY LTD SITE SURVEY CONDUCTED 11/03/2011 (BMA REF. 10081-5C).
2.	CRITICAL FEATURES ON THIS PLAN MUST BE VERIFIED BY THE USER AS TO THE ACCURACY REQUIRED FOR THE INTENDED PURPOSE.

7	03.08.21	PROJECT ZERO & CHAIN EQUIPMENT ADDED	JAM	CC	
6	22.11.18	RICE ROOM ADDED	KMC		
5	01.03.18	DEPALL & PALLETISING UPDATED	KMC		
4	21.12.17	NEW GRAIN INTAKE SHOWN	KMC		
3	30.10.14	GENERAL UPDATE	KMC	PH FS	
No.	DATE	REVISION	DRN	CHK	APP.

**TOOHEYS LIMITED**

SCALE: 1:650 (A1)  
 LOCATION: AUBURN BREWERY

MASTER SITE PLAN SHEET 1		
PLOT DATE	DRAWING No.	REV.
-	A0101-001-SHT1	7

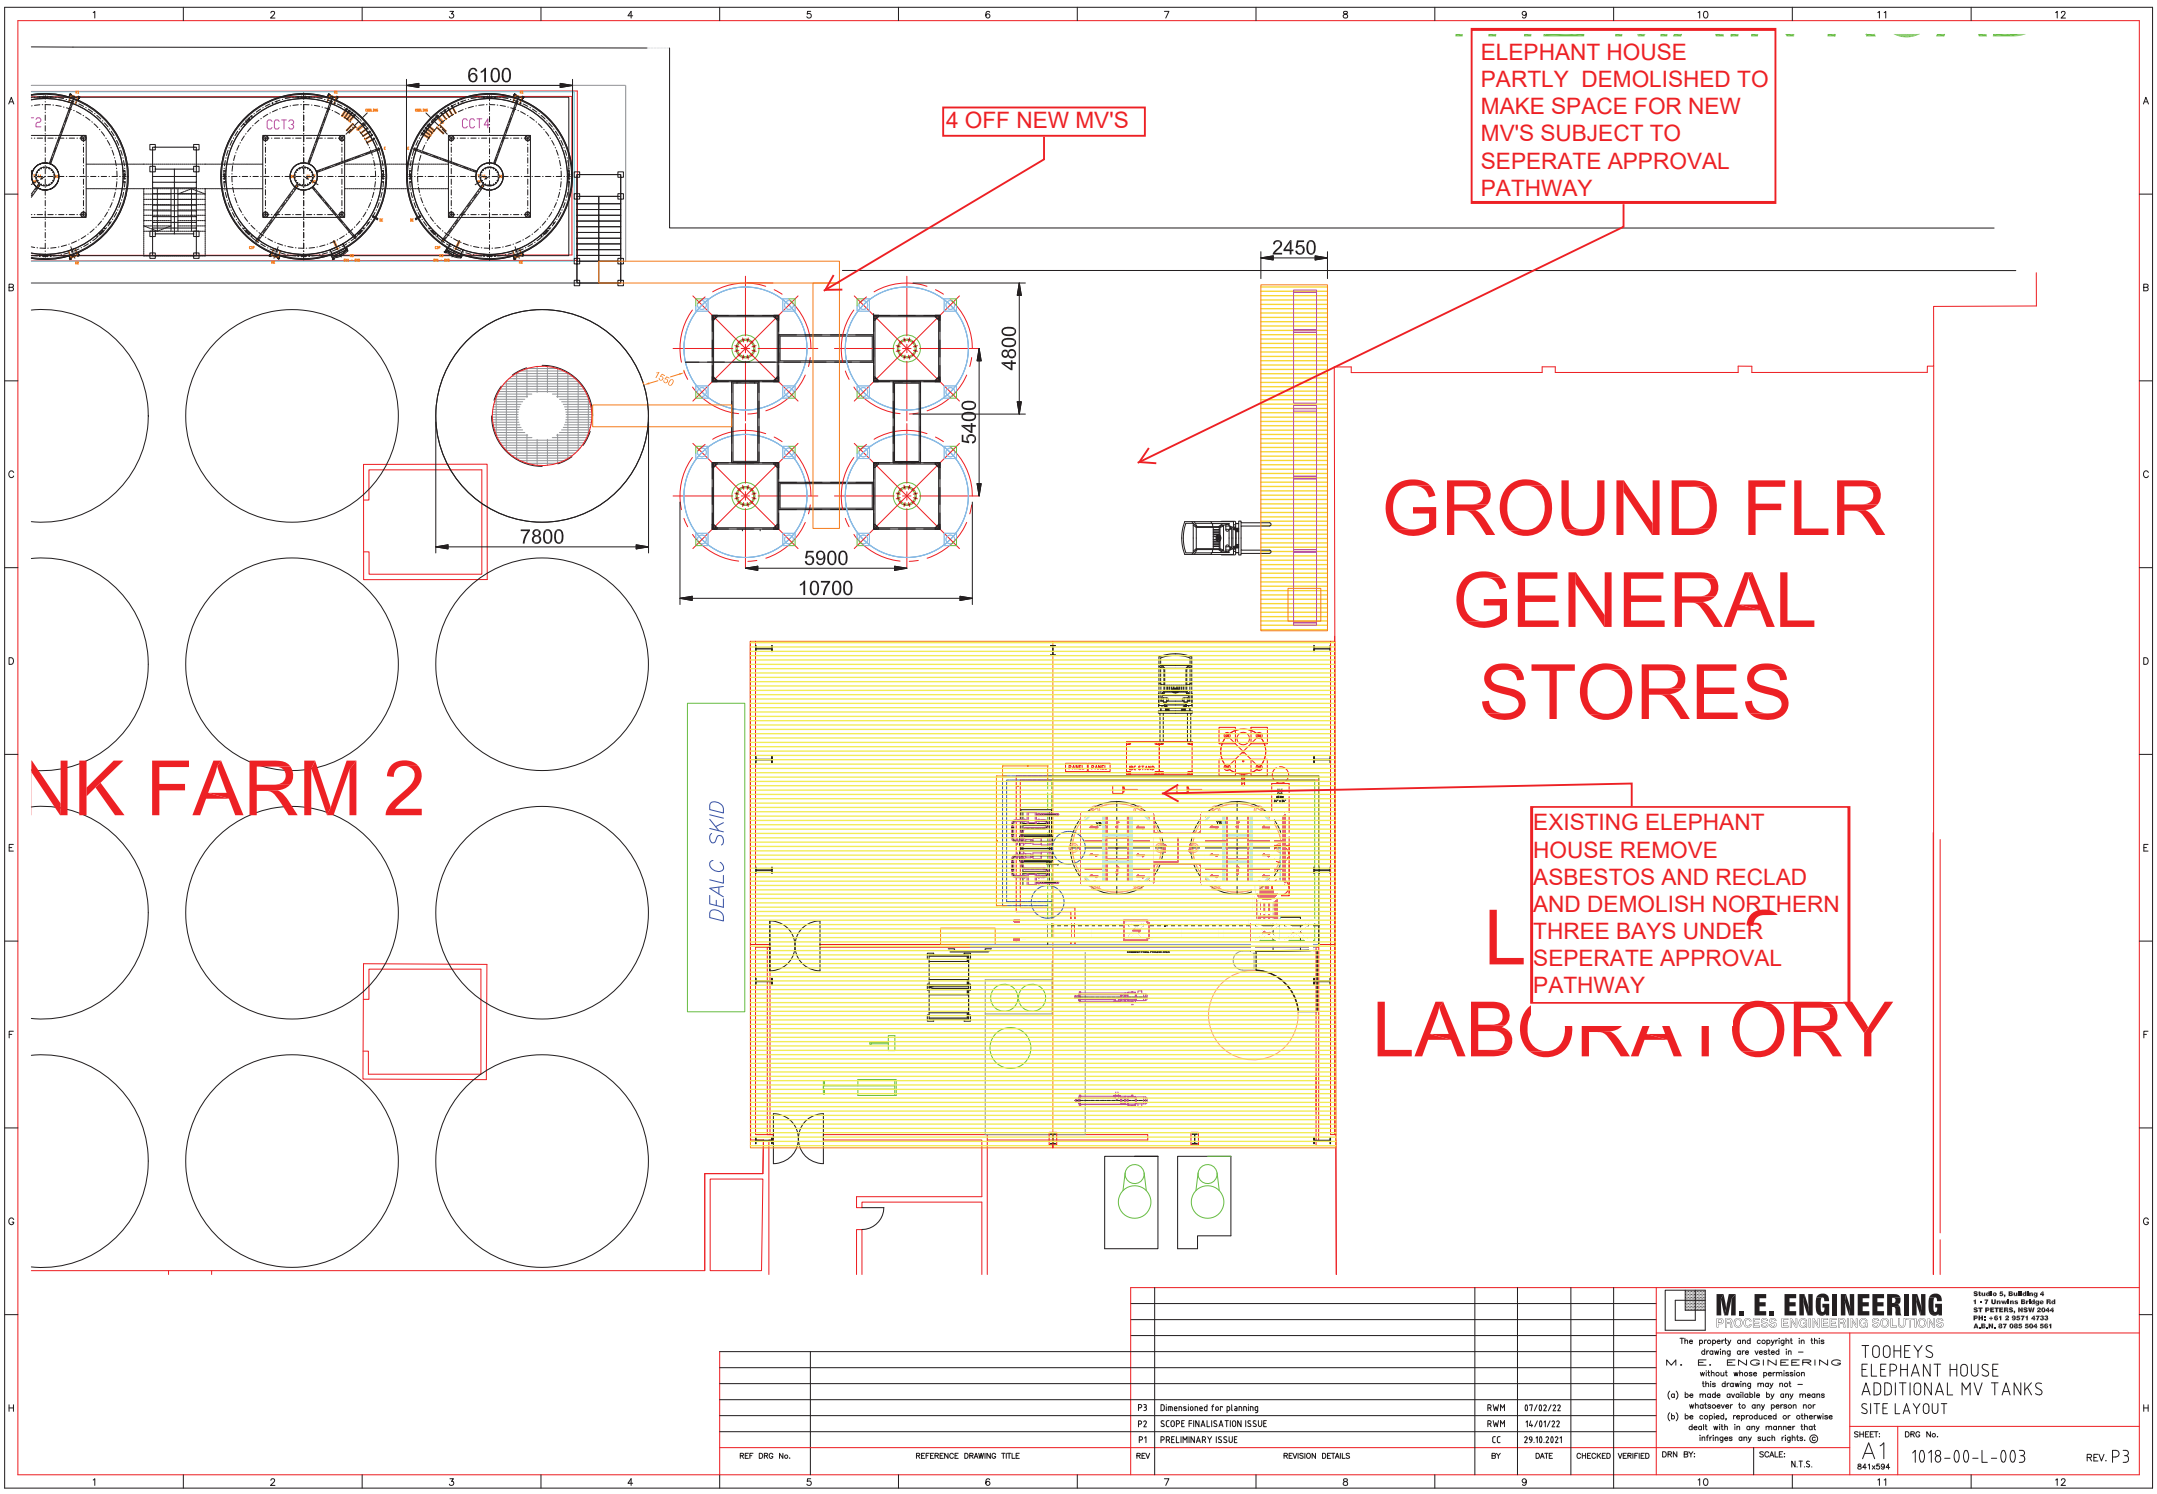

NK FARM 2

4 OFF NEW MV'S

ELEPHANT HOUSE  
PARTLY DEMOLISHED TO  
MAKE SPACE FOR NEW  
MV'S SUBJECT TO  
SEPERATE APPROVAL  
PATHWAY

GROUND FLR  
GENERAL  
STORES

EXISTING ELEPHANT  
HOUSE REMOVE  
ASBESTOS AND RECLAD  
AND DEMOLISH NORTHERN  
THREE BAYS UNDER  
SEPERATE APPROVAL  
PATHWAY


LABORATORY

DEALC SKID

REF DRG No.	REFERENCE DRAWING TITLE

REV	DESCRIPTION	BY	DATE	CHECKED	VERIFIED	DRN BY:	SCALE:
P3	Dimensioned for planning	RWM	07/02/22				
P2	SCOPE FINALISATION ISSUE	RWM	14/01/22				
P1	PRELIMINARY ISSUE	CC	29.10.2021				

<p><b>M. E. ENGINEERING</b> PROCESS ENGINEERING SOLUTIONS</p> <p>The property and copyright in this drawing are vested in - M. E. ENGINEERING without whose permission this drawing may not - (a) be made available by any means whatsoever to any person nor (b) be copied, reproduced or otherwise dealt with in any manner that infringes any such rights. ©</p>	<p>Studio 5, Building 4 1-7 Kinross Rd ST PETERS, NSW 2046 PH: 61 2 9374 4733 AJL/N, 07 085 504 561</p>
	<p><b>TOOHEYS ELEPHANT HOUSE ADDITIONAL MV TANKS SITE LAYOUT</b></p>
<p>SHEET: <b>A1</b> 841x594</p>	<p>DRG No. <b>1018-00-L-003</b></p>
<p>SCALE: N.T.S.</p>	<p>REV. <b>P3</b></p>

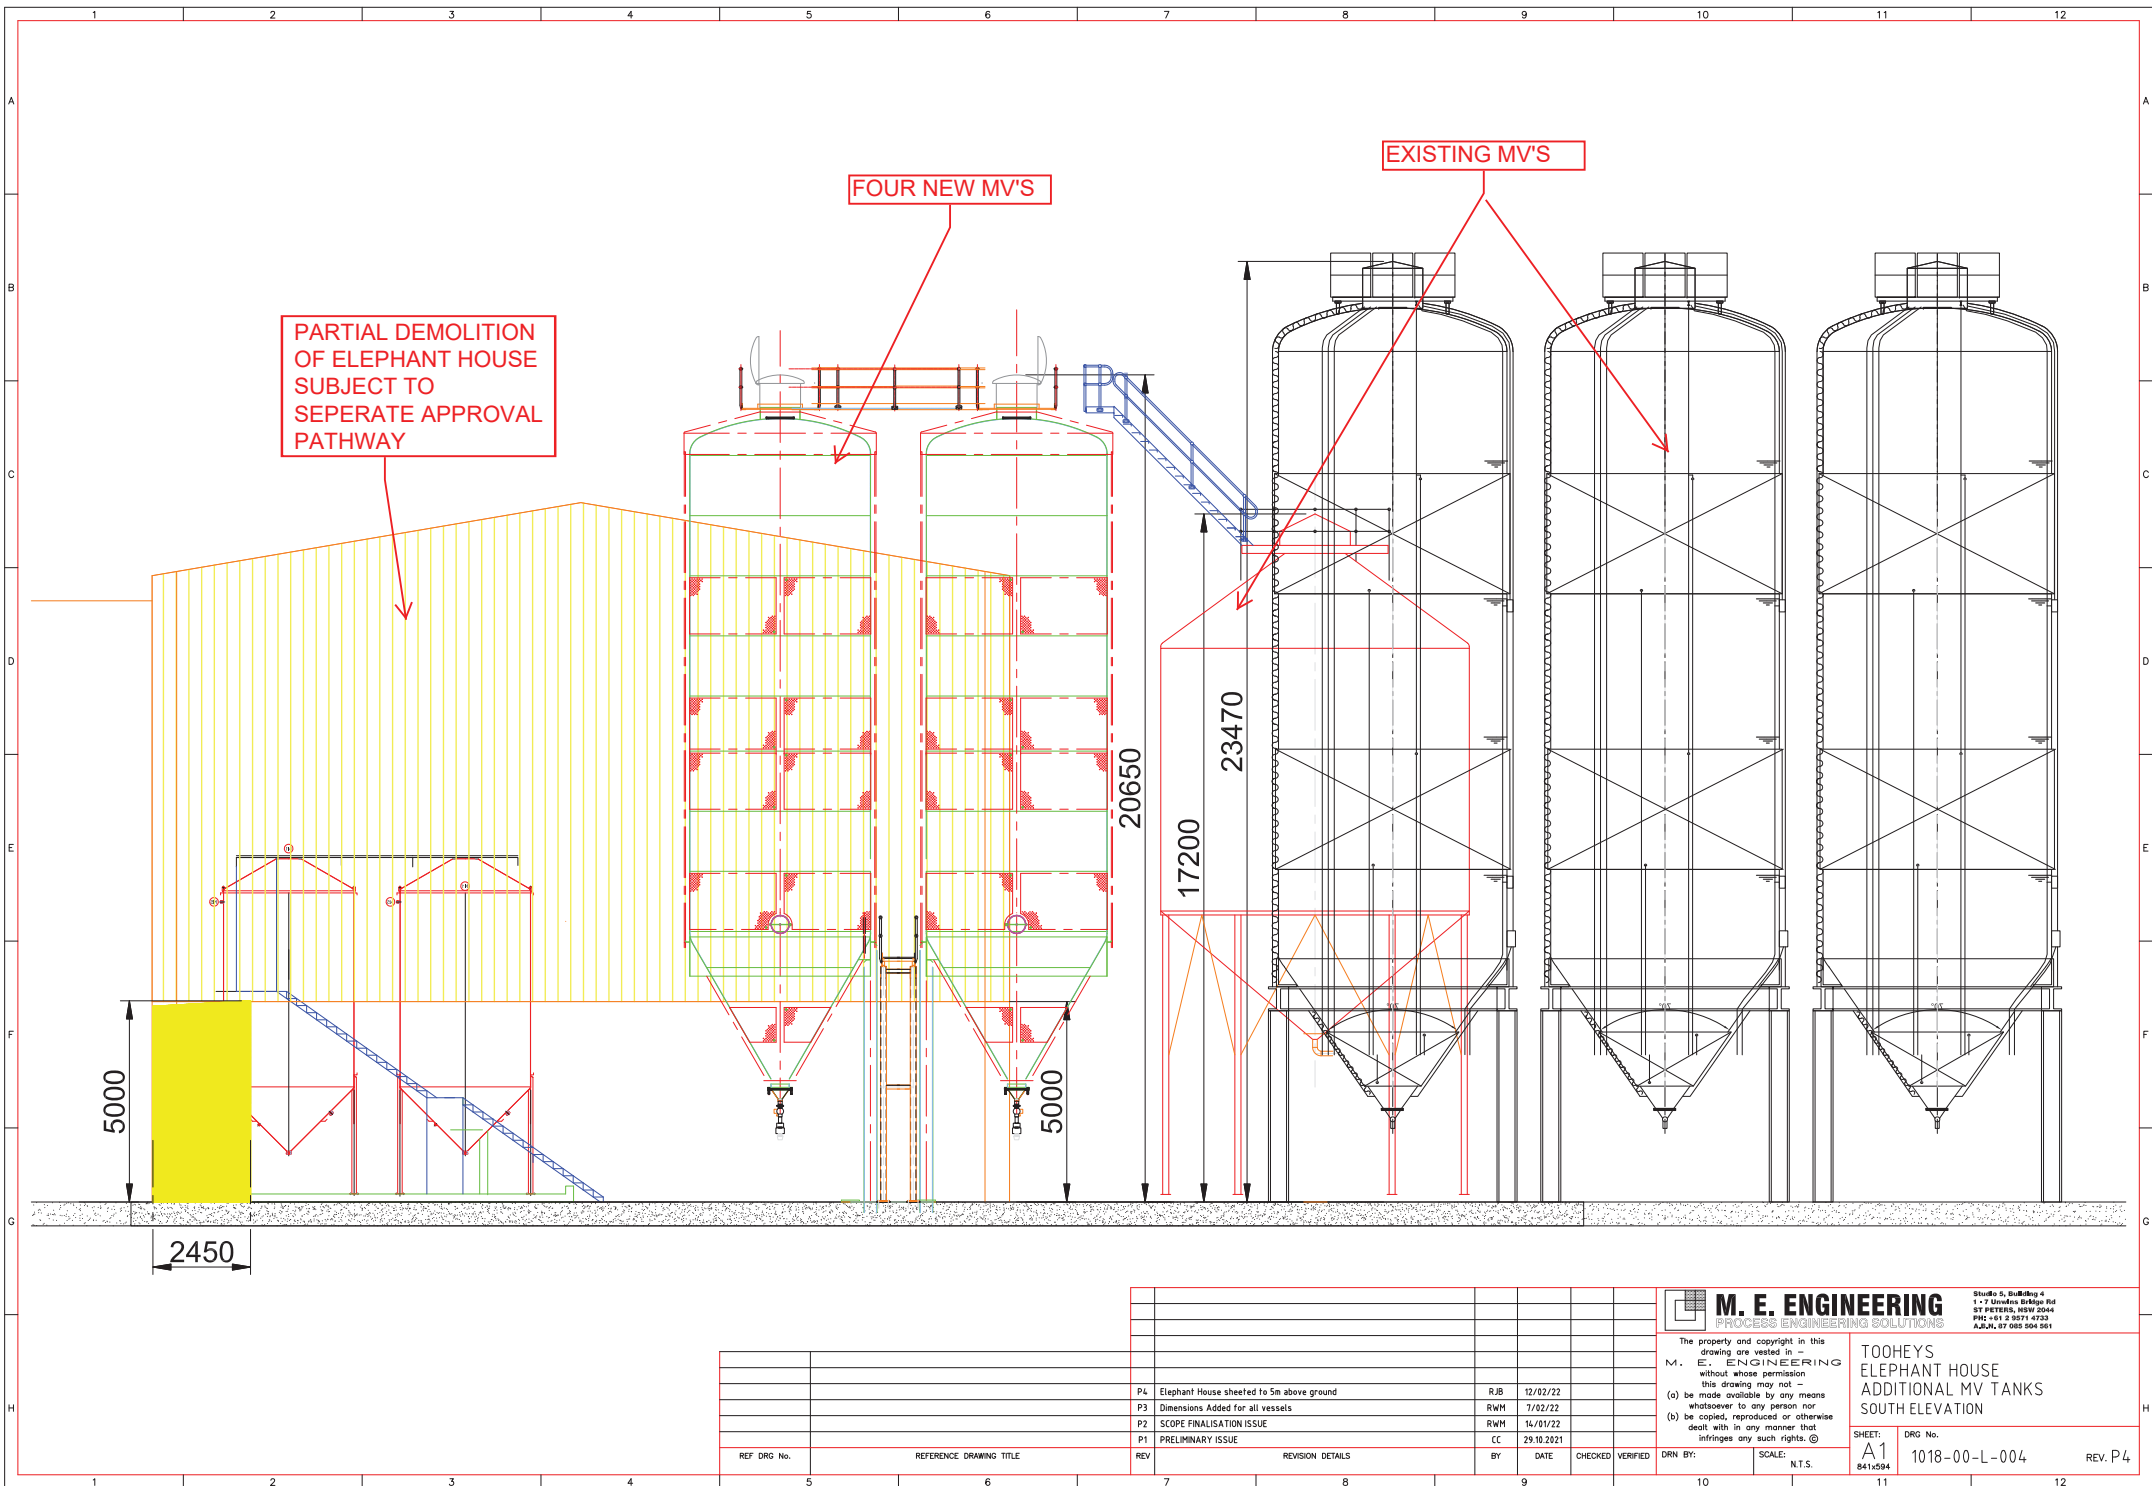

REV	REFERENCE DRAWING TITLE	BY	DATE	CHECKED	VERIFIED	DRN BY:	SCALE:
P4	Elephant House sheeted to 5m above ground	RJB	12/02/22				
P3	Dimensions Added for all vessels	RWM	7/02/22				
P2	SCOPE FINALISATION ISSUE	RWM	14/01/22				
P1	PRELIMINARY ISSUE	CC	29.10.2021				

		Studio 5, Building 4 1-7 Kinross Road ST PETERS, NSW 2046 PH: +61 2 9371 4733 A/N: 07 085 504 561	
The property and copyright in this drawing are vested in - <b>M. E. ENGINEERING</b> without whose permission this drawing may not - (a) be made available by any means whatsoever to any person nor (b) be copied, reproduced or otherwise dealt with in any manner that infringes any such rights. ©		<b>TOOHEYS          ELEPHANT HOUSE          ADDITIONAL MV TANKS          SOUTH ELEVATION</b>	
SHEET: <b>A1</b> 841x594	DRG No. <b>1018-00-L-004</b>	REV. P4	N.T.S.

FILE: C:\Users\Task\Desktop\1018-00-L-004 Rev P4.dwg