


02  
nov. 08



# entry feature

## morisset park subdivision

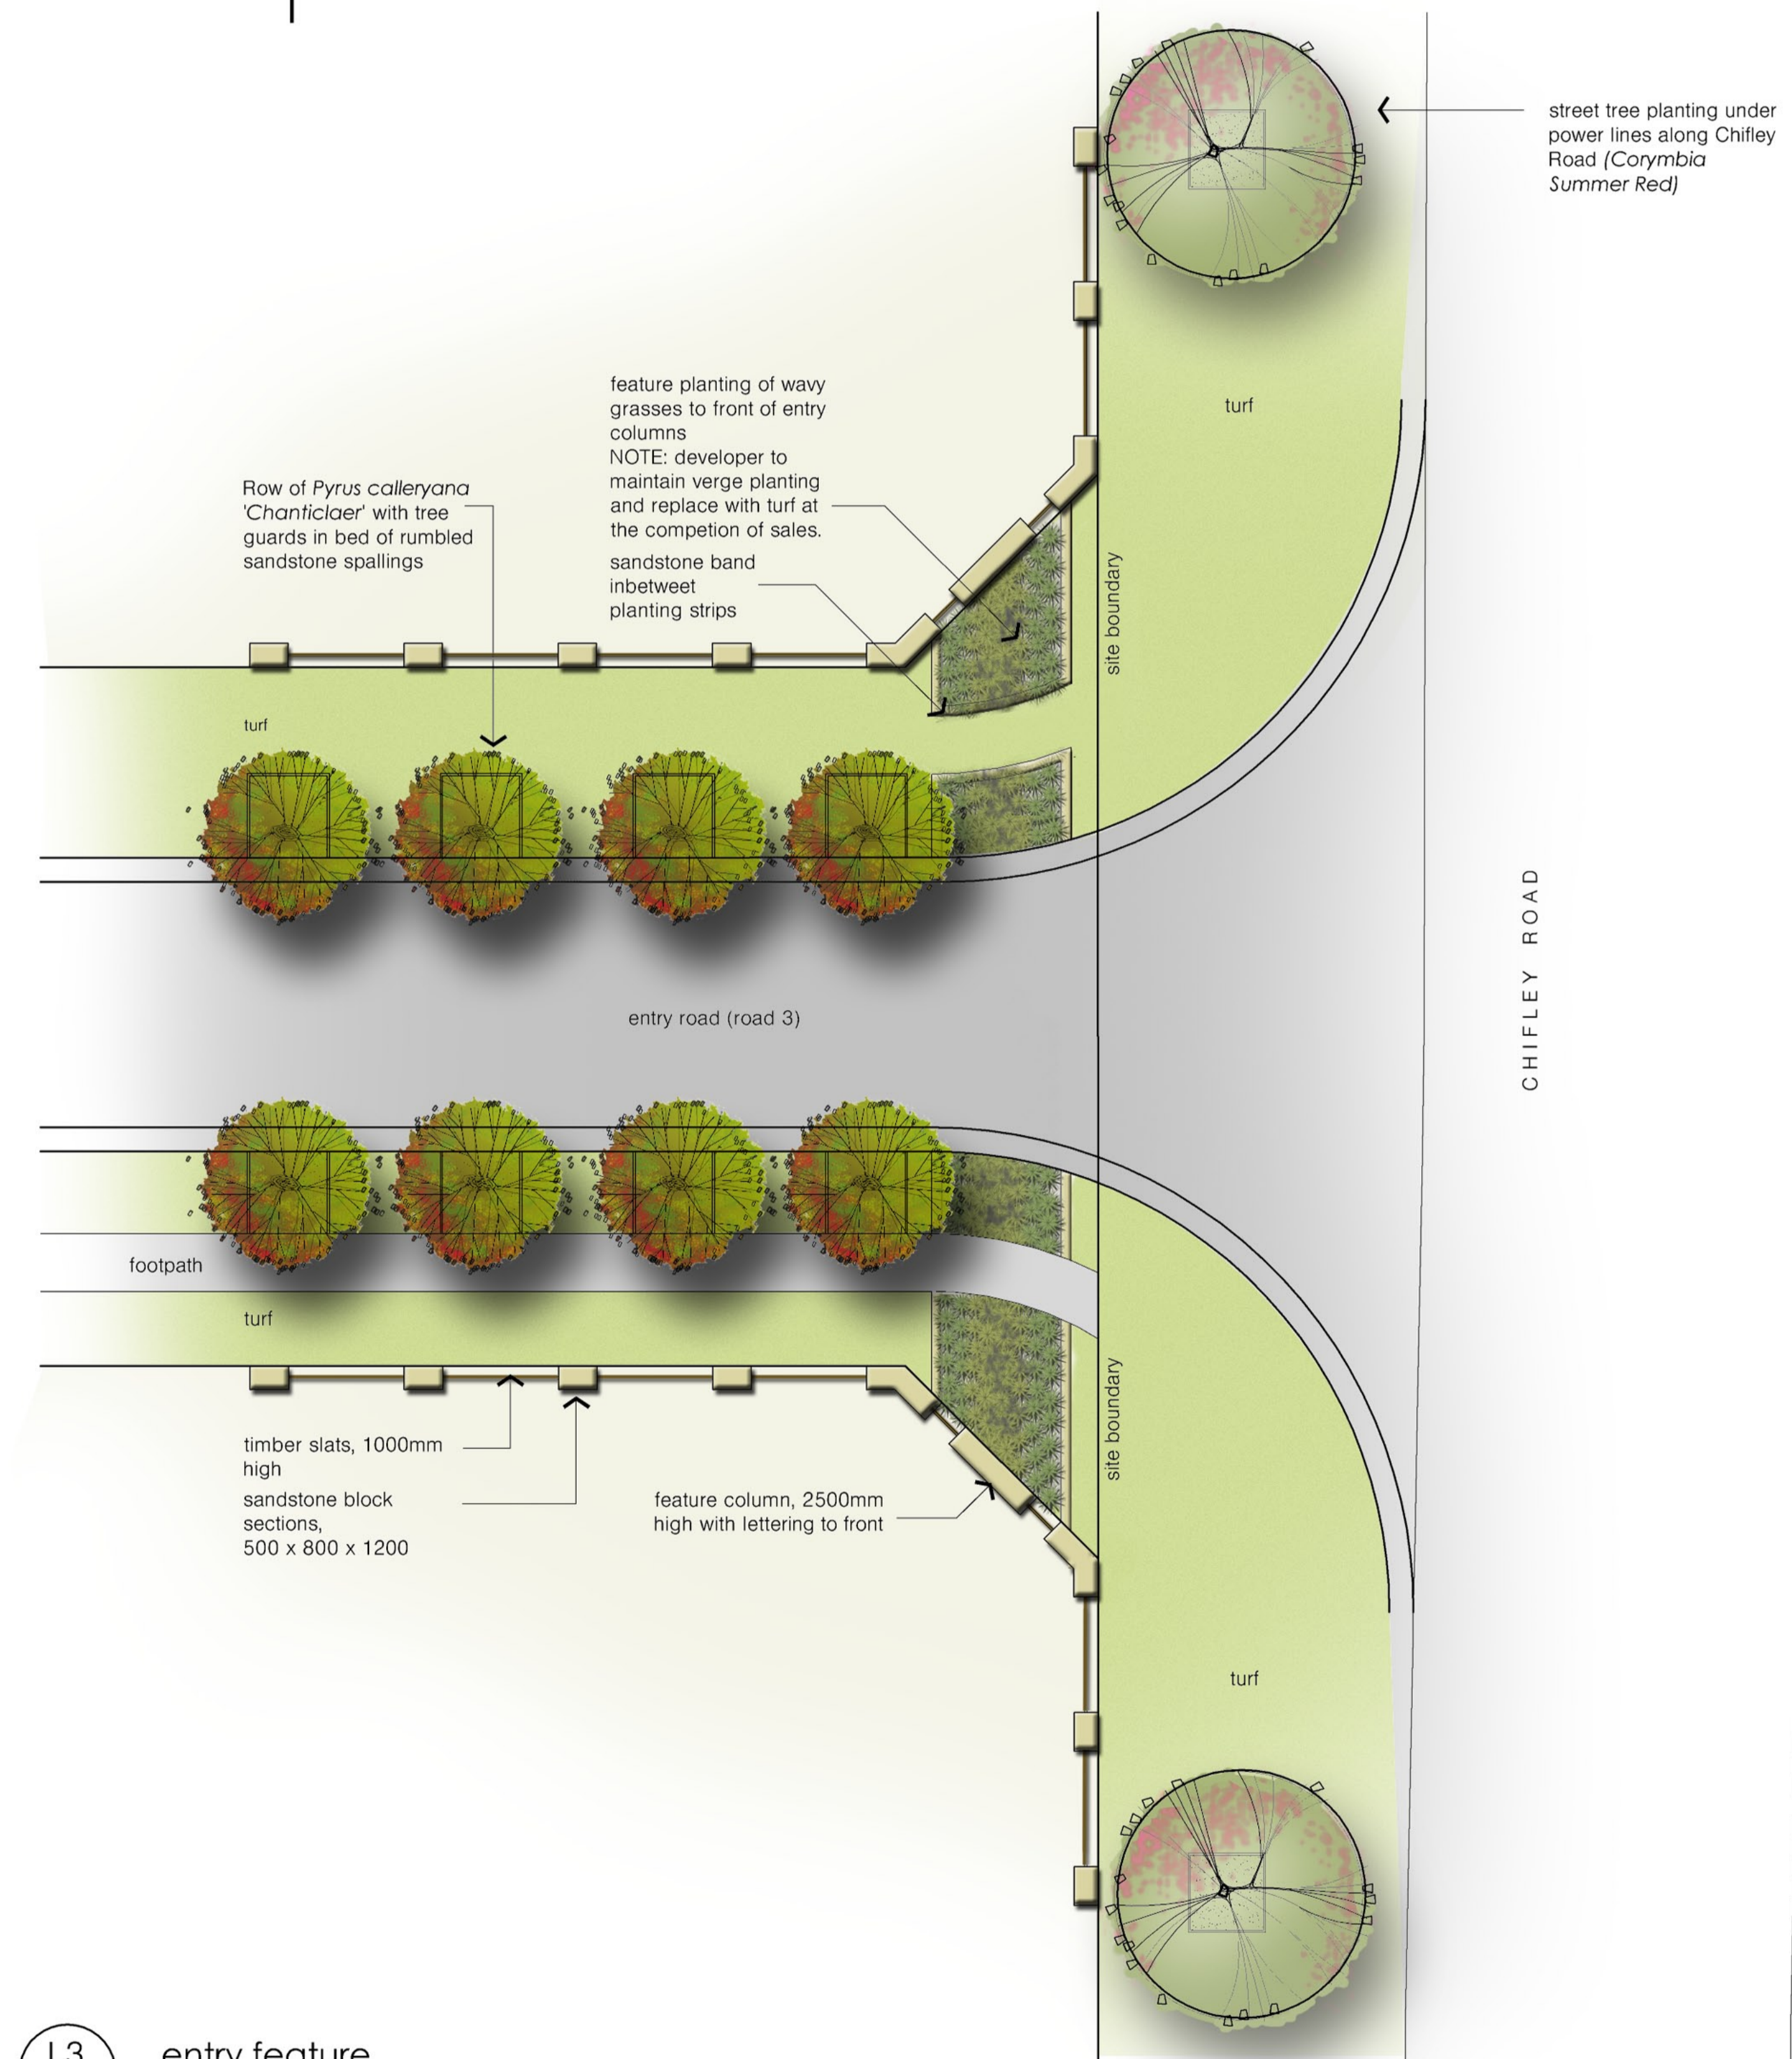


L3  
L02 entry feature plan

Scale 1 : 100 @ A1, 1 : 200 @ A3

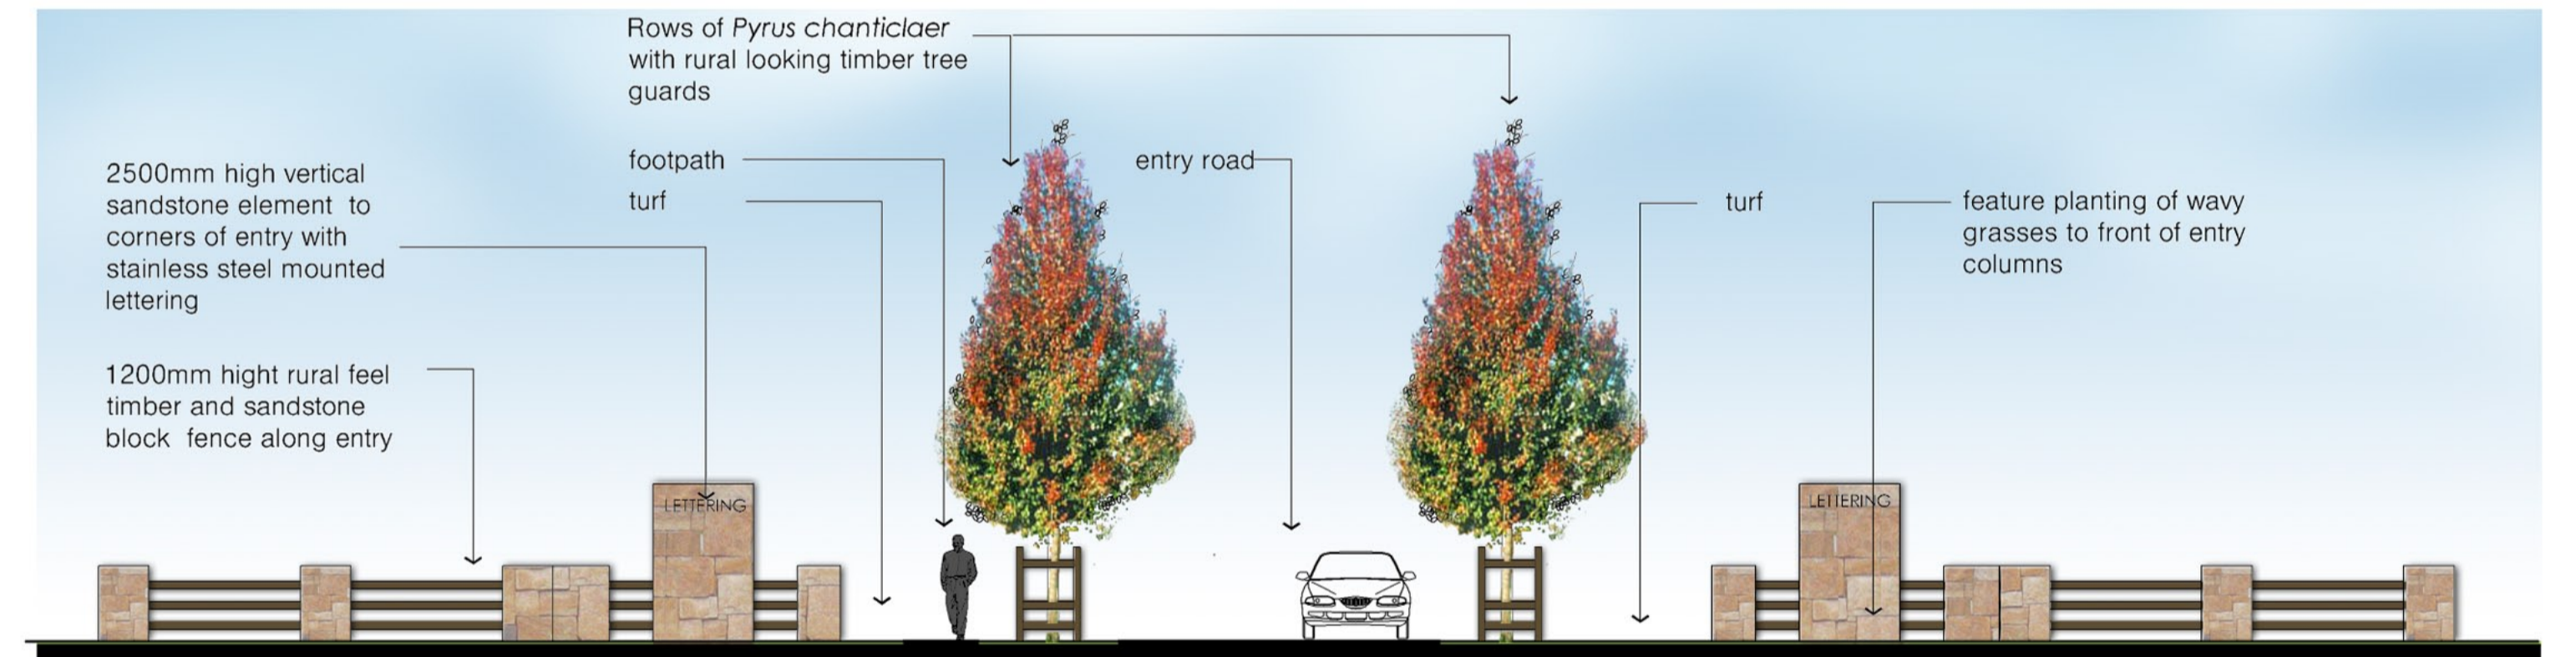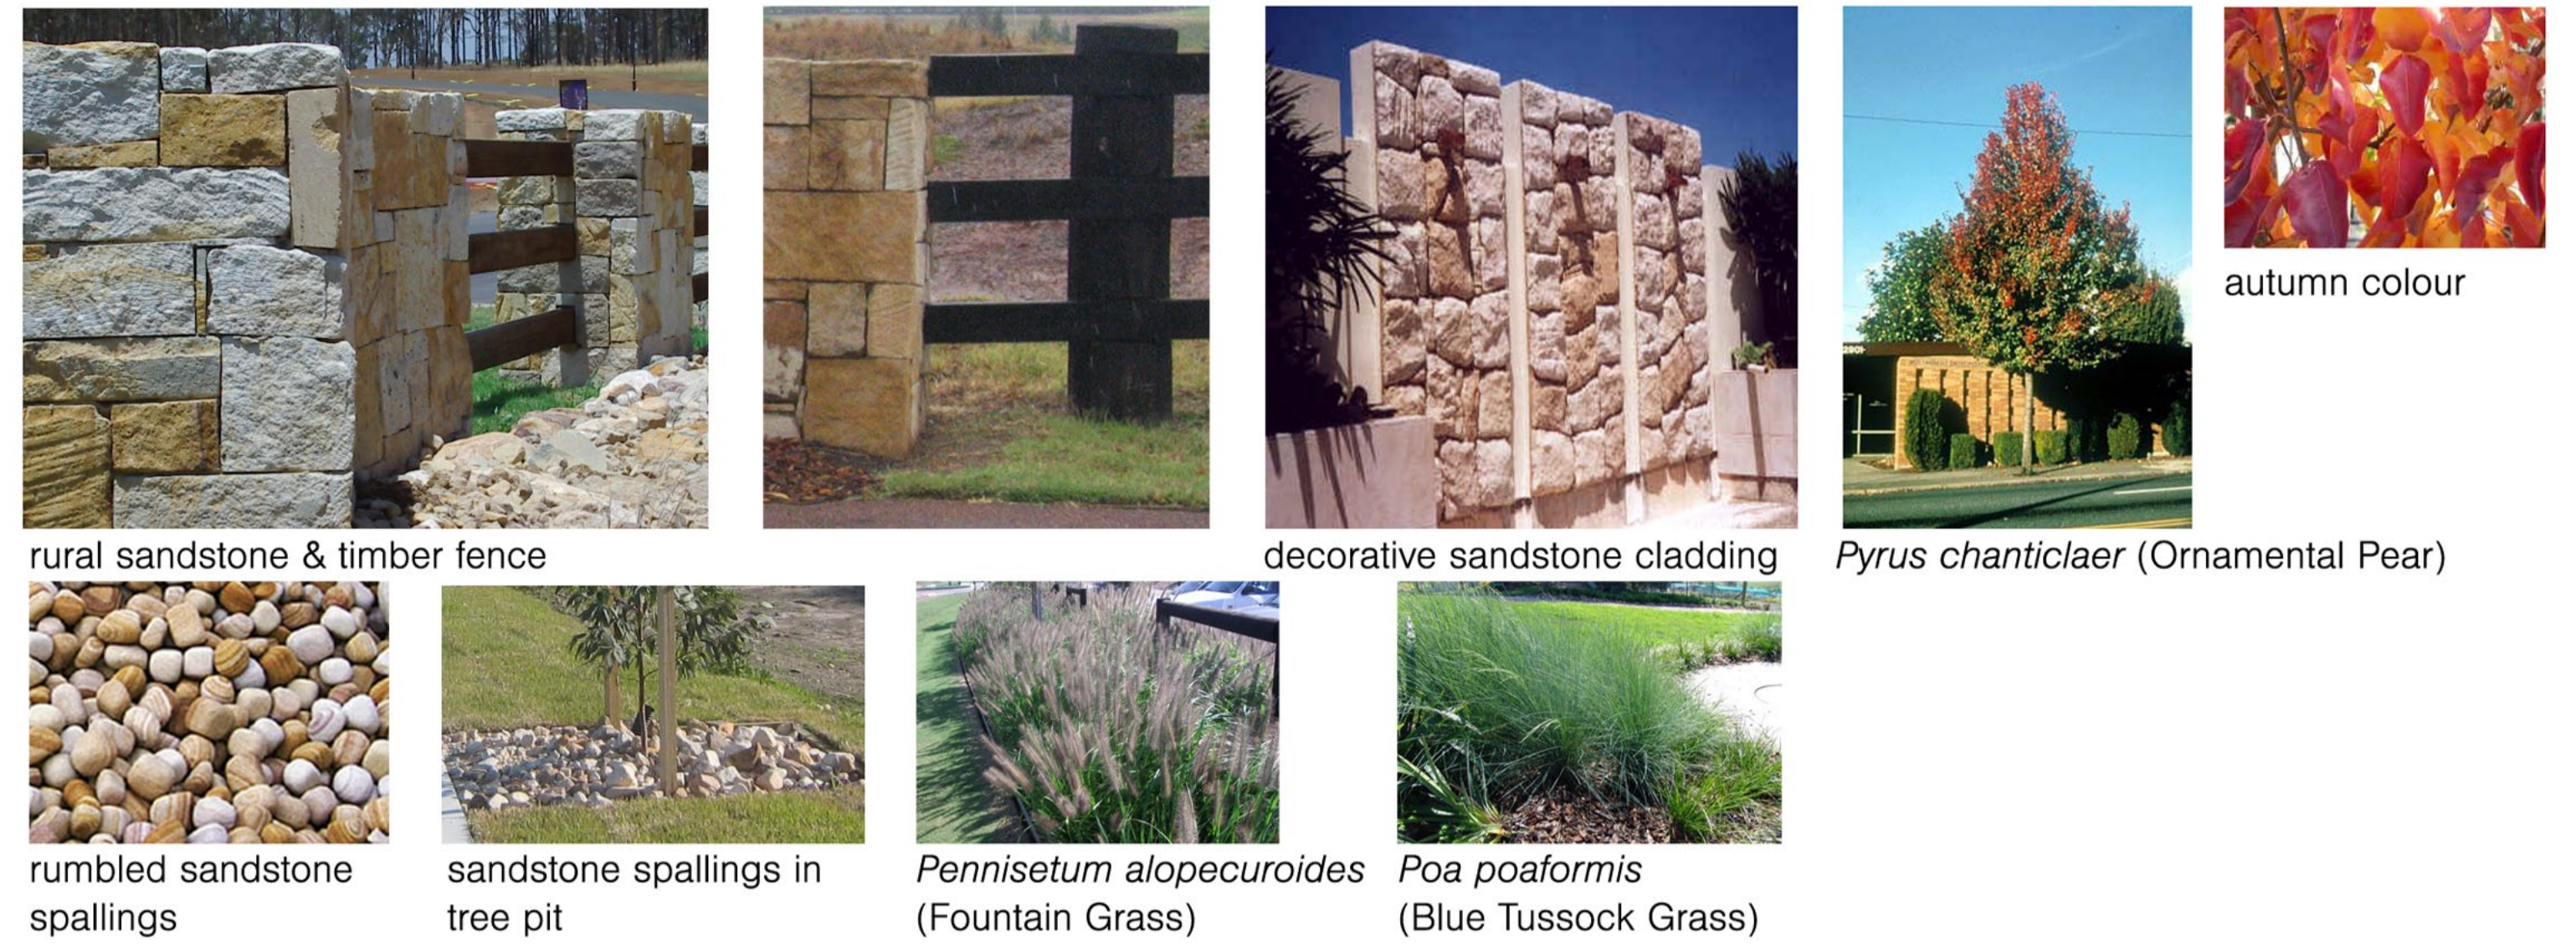

D1  
L02 entry feature front elevation

Scale 1 : 100 @ A1, 1 : 200 @ A3

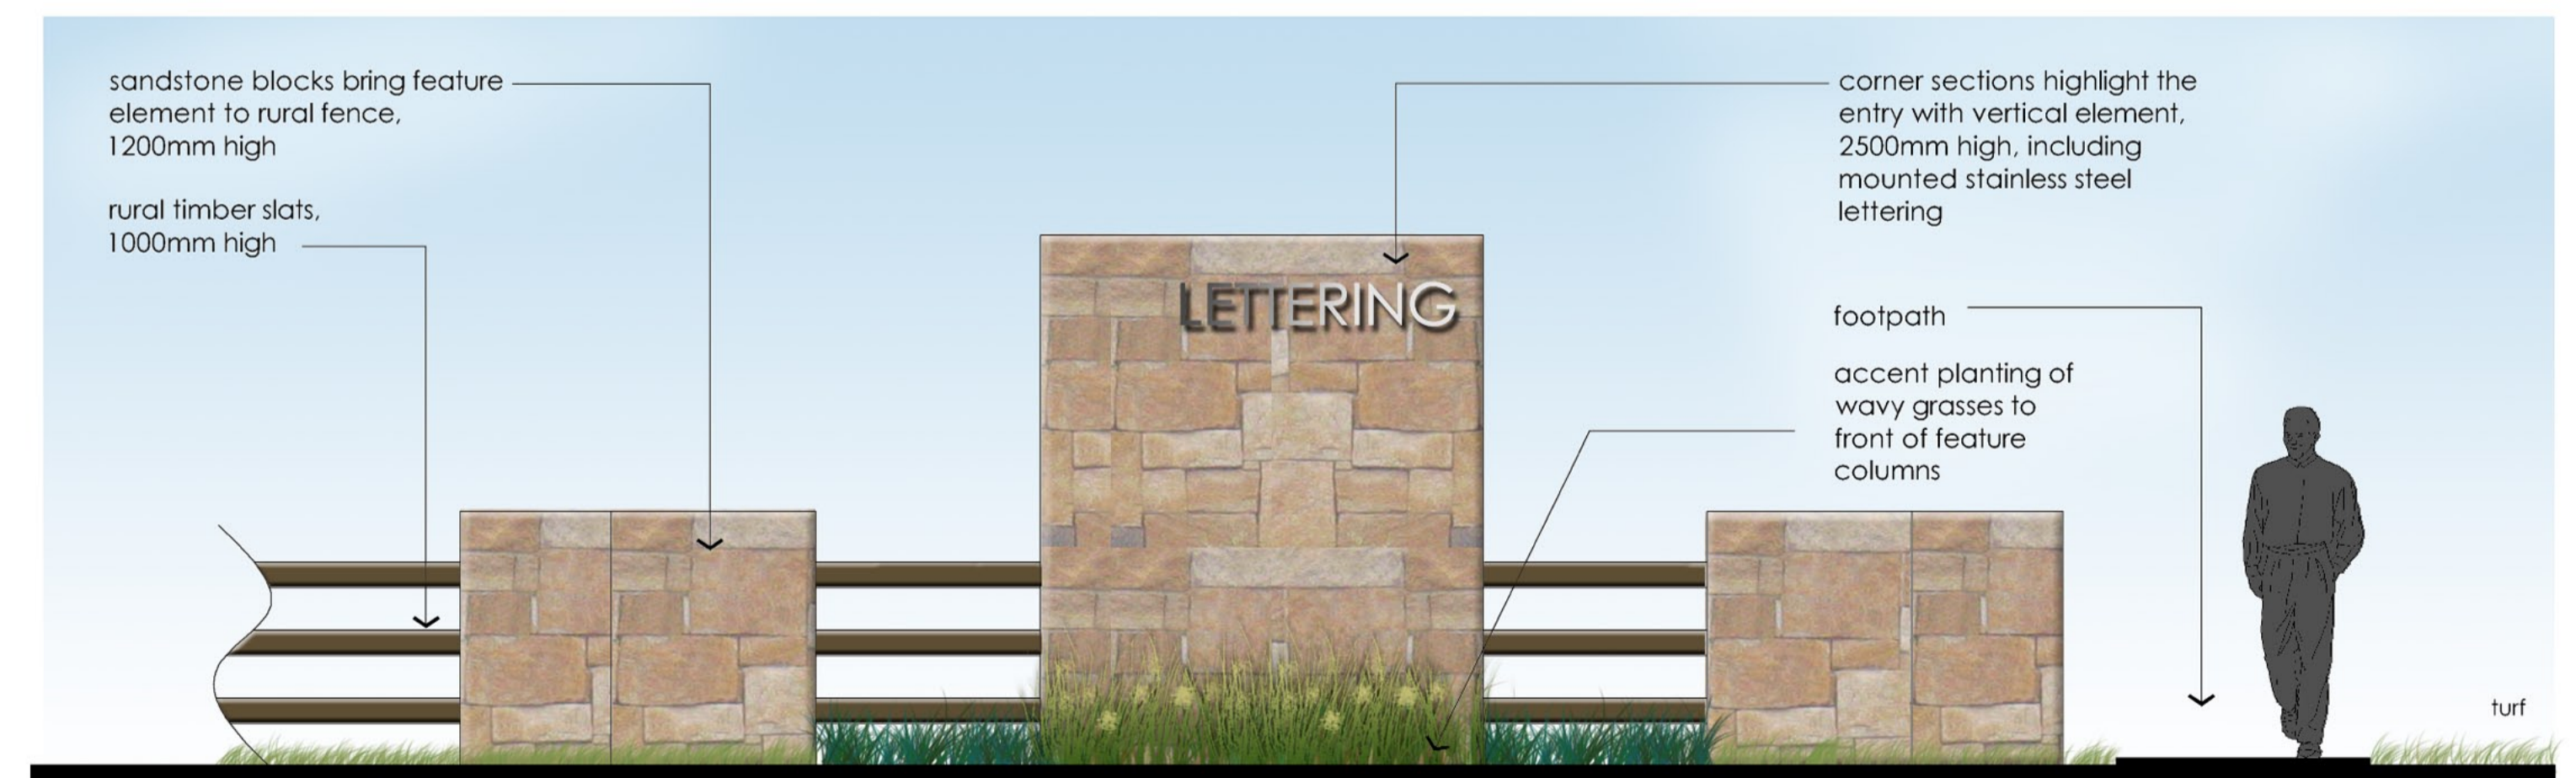

D2  
L02 entry feature corner elevation

Scale 1 : 30 @ A1, 1 : 60 @ A3

THE IDEAS, INFORMATION AND CONCEPTS CONTAINED IN THIS DOCUMENT ARE THE PROPERTY OF TERRAS LANDSCAPE ARCHITECTS. PHOTO COPYING OR REPRODUCING THIS DOCUMENT AND PASSING IT ON TO OTHERS, WITHOUT THE EXPRESS PERMISSION OF TERRAS LANDSCAPE ARCHITECTS IS AN INFRINGEMENT OF COPYRIGHT AND IS A BREACH OF THE COMMONWEALTH COPYRIGHT ACT OF 1968 (SECTION 10).		D 19.11.08 AMENDED DA ISSUE GK PW			
		C 16.05.08 FINAL ISSUE GK PW			
		B 14.05.08 INTERNAL REVIEW GK PW			
		A 08.05.08 CLIENT REVIEW ISSUE GK PW			
rev no:	date:	comments:	by:	verified:	
0					

PROJECT: MORISSET PARK SUBDIVISION  
 SITE: CNR. MORISSET PARK RD./ CHIFLEY RD., MORISSET PARK, NSW  
 CLIENT: POSTFOX PTY. LTD.  
 DRAWING: LANDSCAPE CONCEPT PLAN  
 address: 412 king street newcastle nsw 2300 ph: 49 294 926 fax: 49 263 069 www.terras.com.au



WORK TO FIGURED DIMENSIONS IN PREFERENCE TO SCALE. CHECK DIMENSIONS, LEVELS ON SITE PRIOR TO ORDERING MATERIALS OR COMPLETION OF WORKSHOP DRAWINGS.			
drawn: GK	scale: as shown	no in set: 2/3	date: 05.05.08
phase: DA	project no: 7620.5	DWG no: L02	revision no: D