


**LEGEND FOR EXTERNAL ELEVATIONS**

VIP	VITRE/PANEL, PAINTED
GL1	GLAZING SYSTEM TYPE 1 (VISION GLASS TYP)
GL2	GLAZING SYSTEM TYPE 2 (OPAQUE GLASS) SHOWN HATCHED
GL3	GLAZING SYSTEM TYPE 3 (VISION GLASS TOILETS)
GL4	GLAZING SYSTEM TYPE 4 (OPAQUE GLASS) SHOWN HATCHED
GL5	GLAZING SYSTEM TYPE 5 (VISION GLASS EAST/WEST)
BK1	FACE BRICKWORK
RS1-RS2	ROLLER SHUTTER TYPES 1-2
LS1-LS4	LOUVRE/GLASS ASSEMBLY, TYPES 1-4
GLB	GLASS BALUSTRADE
TCF	TERRA COTTA FACADE SYSTEM
OFF	OFF-FORM CONCRETE/MASONRY, PAINTED
SSS	SUN SHADING SYSTEM
STS	STAINLESS STEEL CLADDING

01 EAST ELEVATION

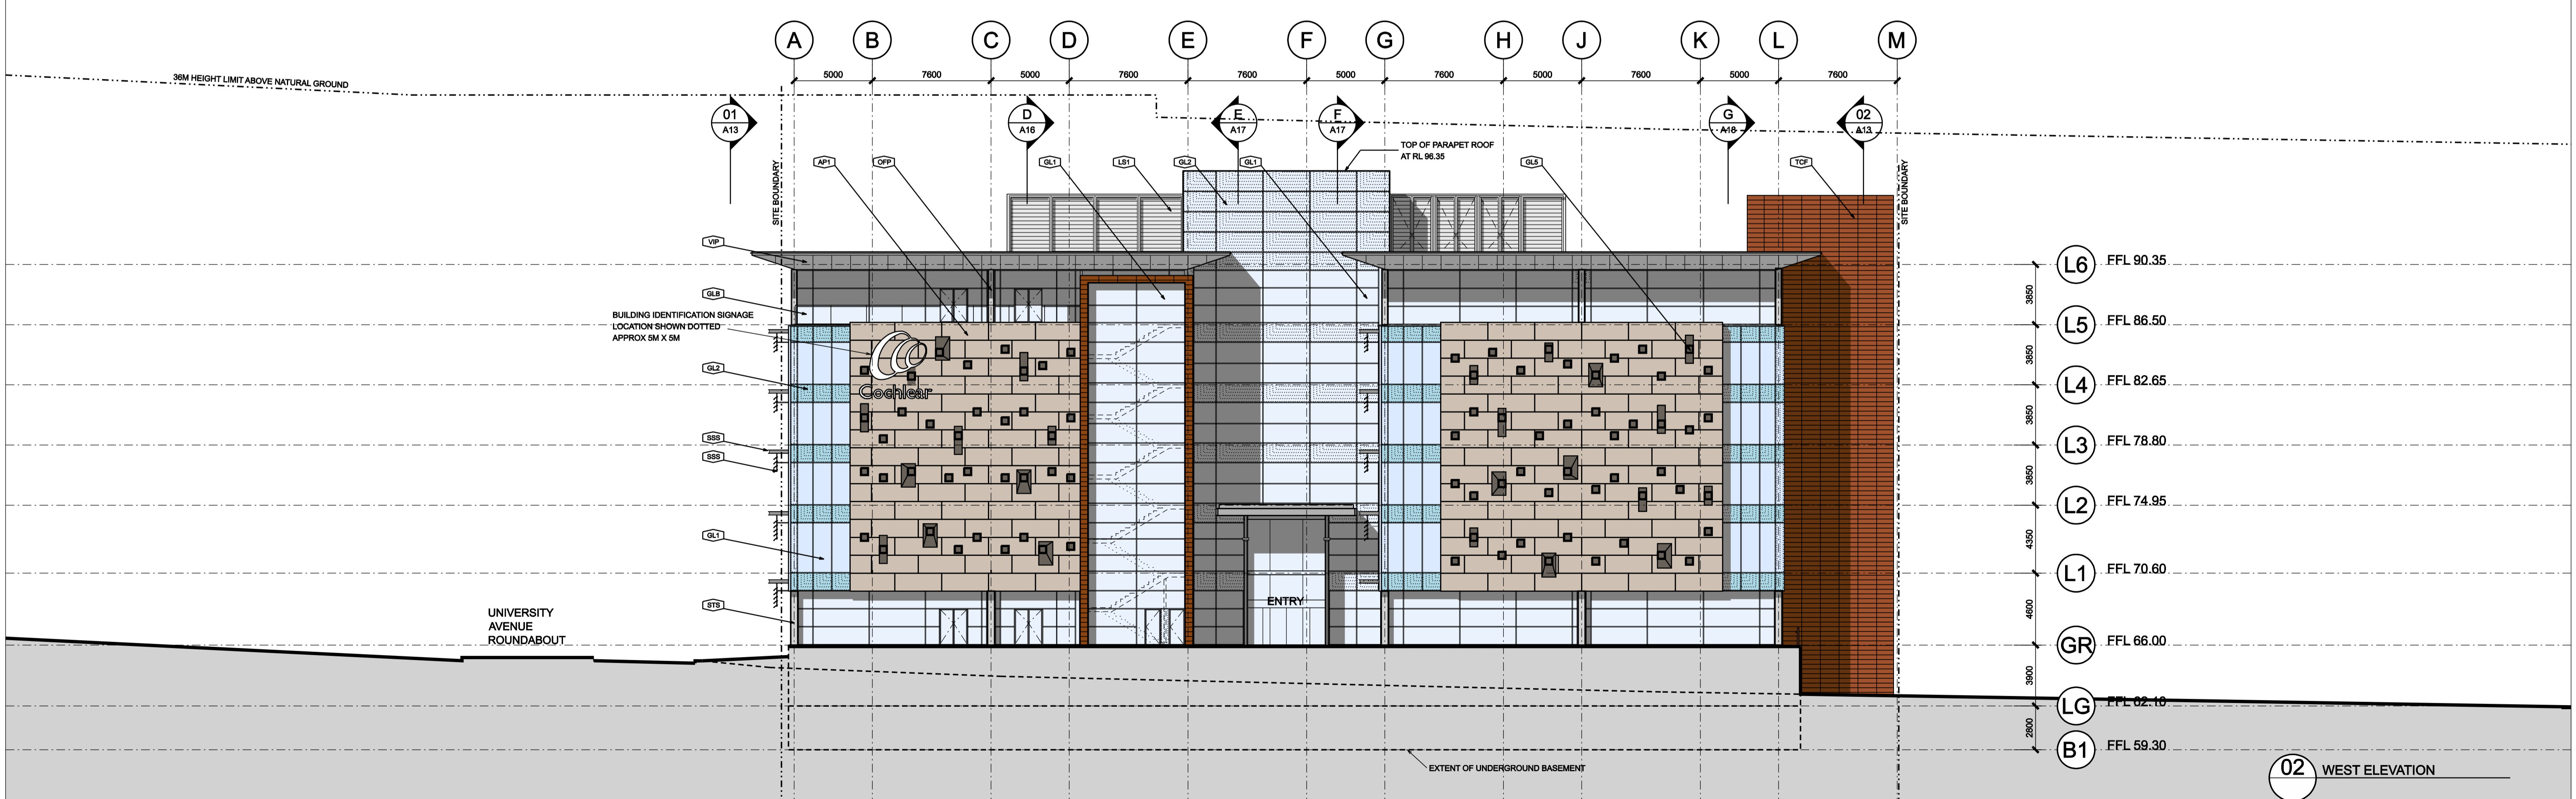

02 WEST ELEVATION

<b>Land Surveyors</b> <b>LOCKLEY LAND TITLE SOLUTIONS</b> 19 Messay Street GLADESVILLE NSW 2111 P 9379 6077	<b>BCA</b> <b>McKENZIE GROUP</b> Level 5, 189 Kent Street SYDNEY NSW 2000 P 9295 6900 F 9295 9899 E abaliley@mckenzie-group.com.au	<b>Mechanical, Electrical, Lighting, Security, Lifts, Audio Communications, Hydraulic, Fire Services and Facades</b> <b>HYDER</b> Level 5, 141 Walker Street, NORTH SYDNEY NSW 2080 P 9907 9000 F 9907 9001 E gerry.wal@hyderconsulting.com	<b>Planners</b> <b>JBA</b> Level 7, 77 Berry Street NORTH SYDNEY NSW 2080 P 9956 6952 F N/A E olin@jba-planning.com.au	<b>Client</b> <b>COCHLEAR</b> 14 Mars Road LANE COVE NSW 2086 P 9426 6955 F 9426 6274 E	<table border="1"> <thead> <tr><th>DATE</th><th>ISS</th><th>AMENDMENTS</th><th>CHKD</th><th>APPRVD</th></tr> </thead> <tbody> <tr><td>18.04.08</td><td>01</td><td>PRELIMINARY PLANNING APPLICATION</td><td>DB</td><td></td></tr> <tr><td>05.05.08</td><td>02</td><td>CONSULTANT ISSUE</td><td>DB</td><td></td></tr> <tr><td>13.06.08</td><td>A</td><td>PLANNING APPLICATION</td><td>DB</td><td></td></tr> </tbody> </table>	DATE	ISS	AMENDMENTS	CHKD	APPRVD	18.04.08	01	PRELIMINARY PLANNING APPLICATION	DB		05.05.08	02	CONSULTANT ISSUE	DB		13.06.08	A	PLANNING APPLICATION	DB	
DATE	ISS	AMENDMENTS	CHKD	APPRVD																					
18.04.08	01	PRELIMINARY PLANNING APPLICATION	DB																						
05.05.08	02	CONSULTANT ISSUE	DB																						
13.06.08	A	PLANNING APPLICATION	DB																						
<b>Traffic</b> <b>CARDNO EPEL OLSEN</b> Level 3, 910 Pacific Highway, GORDON, NSW 2072 P 9498 7700 F 9499 3902 E anissa.levy@cardno.com.au	<b>Fire Engineering</b> <b>RAWFIRE</b> Level 7, 181 Clarence Street SYDNEY NSW 2000 P 9299 6605 E	<b>Civil Engineering</b> <b>COSTIN ROE</b> Suite 310, 55 Harrington Street SYDNEY NSW 2000 P 9251 7699 F 9241 3731 E grant@costinroe.com.au	<b>Interior Design</b> <b>GEYER</b> Level 7, 24 York Street SYDNEY NSW 2000 P 9248 3222 F 9248 3288 E laznavoorian@geyer.com.au	<b>Project Managers</b> <b>CRI</b> Level 2, 76 Berry Street NORTH SYDNEY NSW 2080 P 9954 8888 F 9929 3388 E andrew@crl.com.au	<table border="1"> <thead> <tr><th>DATE</th><th>ISS</th><th>AMENDMENTS</th><th>CHKD</th><th>APPRVD</th></tr> </thead> <tbody> <tr><td></td><td></td><td></td><td></td><td></td></tr> <tr><td></td><td></td><td></td><td></td><td></td></tr> <tr><td></td><td></td><td></td><td></td><td></td></tr> </tbody> </table>	DATE	ISS	AMENDMENTS	CHKD	APPRVD															
DATE	ISS	AMENDMENTS	CHKD	APPRVD																					
<b>Programmers</b> <b>BLUE VISIONS</b> Level 14, 99 Mount Street NORTH SYDNEY NSW 2080 P 9958 9888 F 9460 2088 E adam@bluevisions.com.au	<b>Acoustics</b> <b>HEGGIES</b> 2 Lincoln Street, LANE COVE NSW 2086 P 9427 9100 F 9427 9200 E matthew.verth@heggies.com.au	<b>Landscape Architecture and Ecological Assessment</b> <b>DEM</b> Level 8, 16 Help Street CHATSWOOD NSW 2087 P 9986 9000 F 9986 9111 E claire.mcley@dem.com.au	<b>Structural Engineering</b> <b>PAUL DAVIS RAJALINGAM</b> Suite 401, 55 Chandos Street ST LEONARDS NSW 2085 P 9004 8958 F 9004 8858 E paul@pdramstructures.com.au	<b>Quantity Surveyor</b> <b>RIDER LEVETT BUCKNALL</b> 41 McLaren St NORTH SYDNEY NSW 2080 P 9922 2277 F 9957 4197 E ray.bergar@au.rlb.com	<p>This drawing + design is subject to copyright to Toland Williams Pty Ltd and may not be reproduced without prior written consent. Do not scale this drawing, use figured dimensions only. All dimensions to be verified on-site. Notify Toland Williams Pty Ltd of discrepancies in the drawings and seek further instructions.</p>																				

**COCHLEAR GLOBAL HEADQUARTERS STAGE 1 AT MACQUARIE PARK**

ARCHITECTURE  
**toland williams**

Toland Williams Architects  
101 Sussex St Sydney 2000 Australia  
E toland@toland.com.au  
Registered Architect, Robert Toland (3377)

T 612 9290 1944  
F 612 9290 3291

DRAWING TITLE  
ELEVATIONS (EAST AND WEST)

PROJECT NO. 2006.16  
DATE 13.06.2008

DWG. NO. A14  
SCALE 1:200 @ A1

ISSUE NO. A

0 5 10m

PROJECTS 3863/2006-16 elevation 01.dwg (1/1) (drawing application) (A1) (DWG) (13/06/2008) 13:30:37