



WEST ELEVATION



NORTH ELEVATION

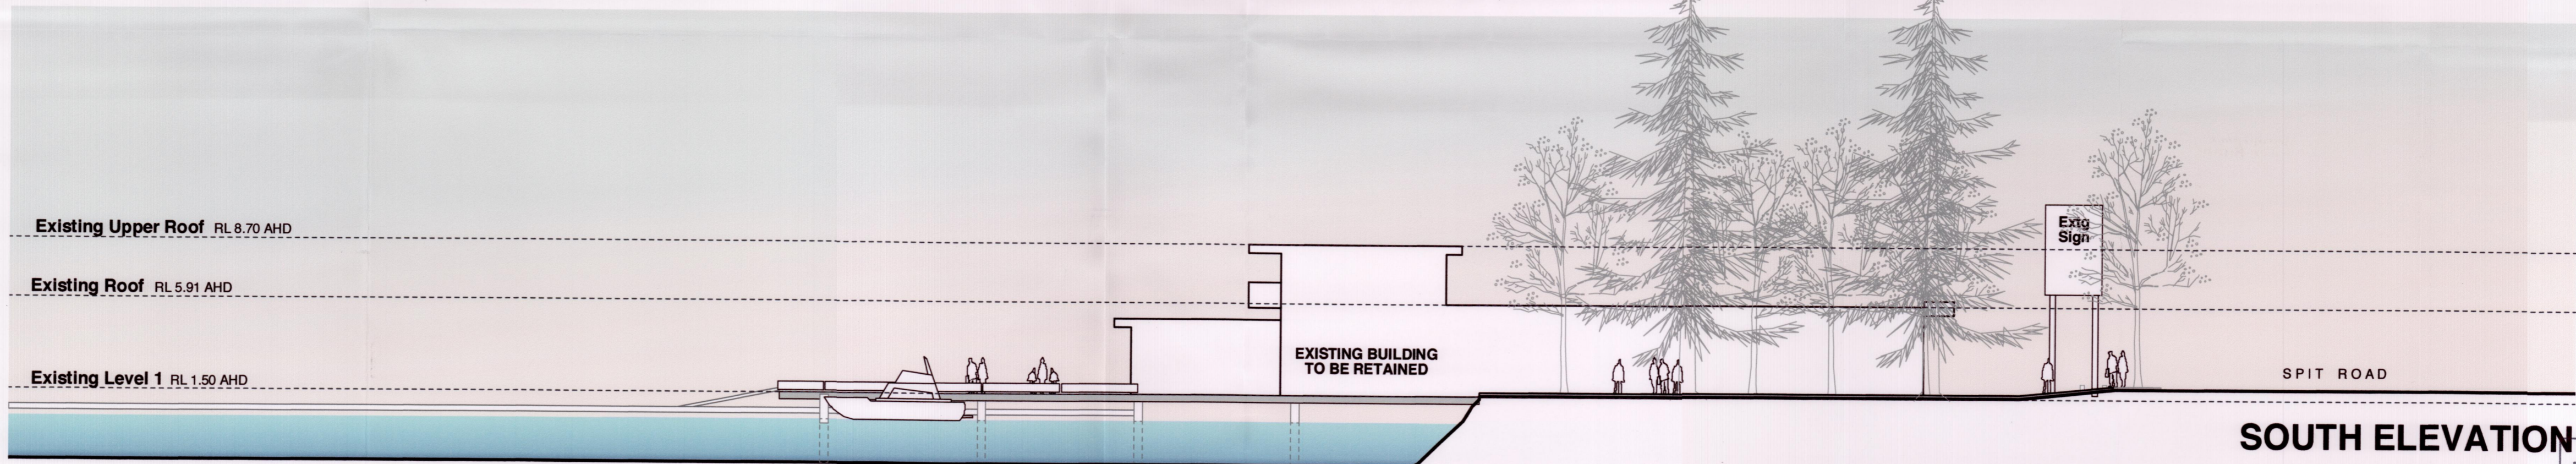

SOUTH ELEVATION

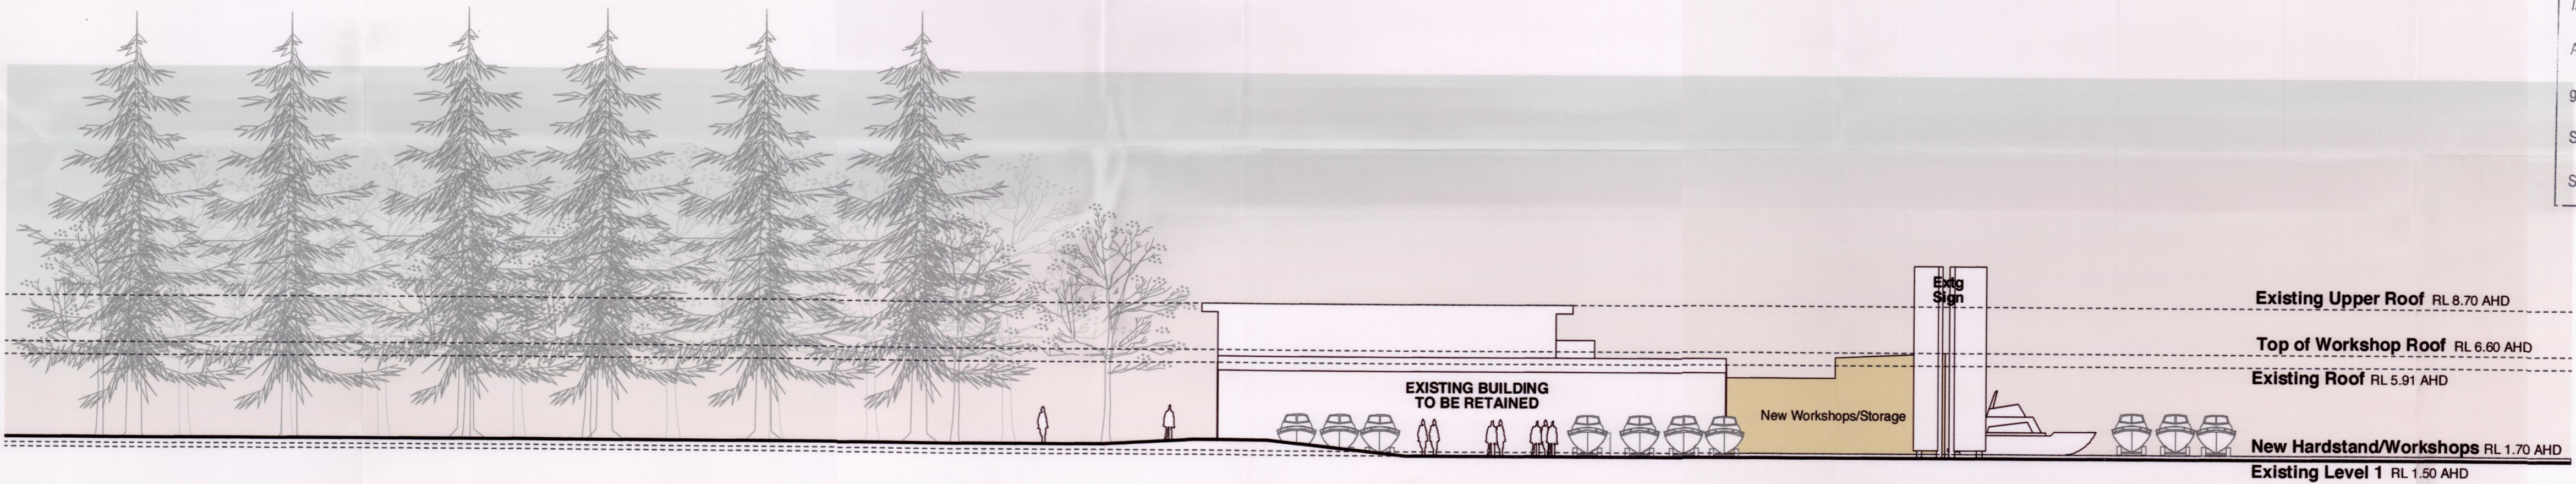

NOTE:
ALL LEVELS ARE TO AUSTRALIAN HEIGHT DATUM

no	amendment	date
D	DA Issue	10/2/08
E	RLs to Zero Fort Devision Tide Gauge	16/5/09
E	ISSUE TO DEPARTMENT OF PLANNING	24/4/10
F	RLs changed to AHD only	12/8/10
G	Proposed Building Removed, Existing Building Retained	21/6/11

NSW GOVERNMENT
Planning

Issued under the Environmental Planning and Assessment Act 1979

Approved Application No. CS-2046

granted on the 12 March 2012

Signed MB

Sheet No. 5 of 6

CORBEN ARCHITECTS

client: Ardent Leisure Pty Ltd
address: The Spit, Mosman
project: d'Albora Marina Refurbishment
scale: 1:200
drawing no: **DA05**
issue: **G**

1440 Yeo Street Neutral Bay NSW 2059
T: 02 9594 1844 F: 02 9594 1855
www.corben.com.au mail@corben.com.au