


Notes
 The information contained in this document is copyright and may not be used or reproduced for any other project or purpose.
 Verify all dimensions and levels on site and report any discrepancies to dwp|suters for direction prior to the commencement of work.
 Drawings are to be read in conjunction with all other contract documents.
 Use figured dimensions only. Do not scale from drawings. dwp|suters cannot guarantee the accuracy of content and format for copies of drawings issued electronically.
 The completion of the Issue Details Checked and Authorised section is confirmation of the status of the drawing. The drawing shall not be used for construction unless endorsed 'For Construction' and authorised for issue.
 © dwp Australia Pty Ltd
 Registered Business Name dwp|suters ABN 37 169 328 018
 Robert McKenzie Nominated Architect NSW AIB 4699

- Consultants**
- Planner, Heritage & Social
URBIS
 - Structural & Civil Engineer
TAYLOR THOMSON WHITTING
TTW
 - Structural, Mechanical & Fire
Protection Engineer
WSP
WSP PARSONS BRINCKERHOFF
 - Electrical, Communications &
Hydraulic Engineer
LMCW LAI
 - BCA Consultant
McKenzie Group
mckenzie group

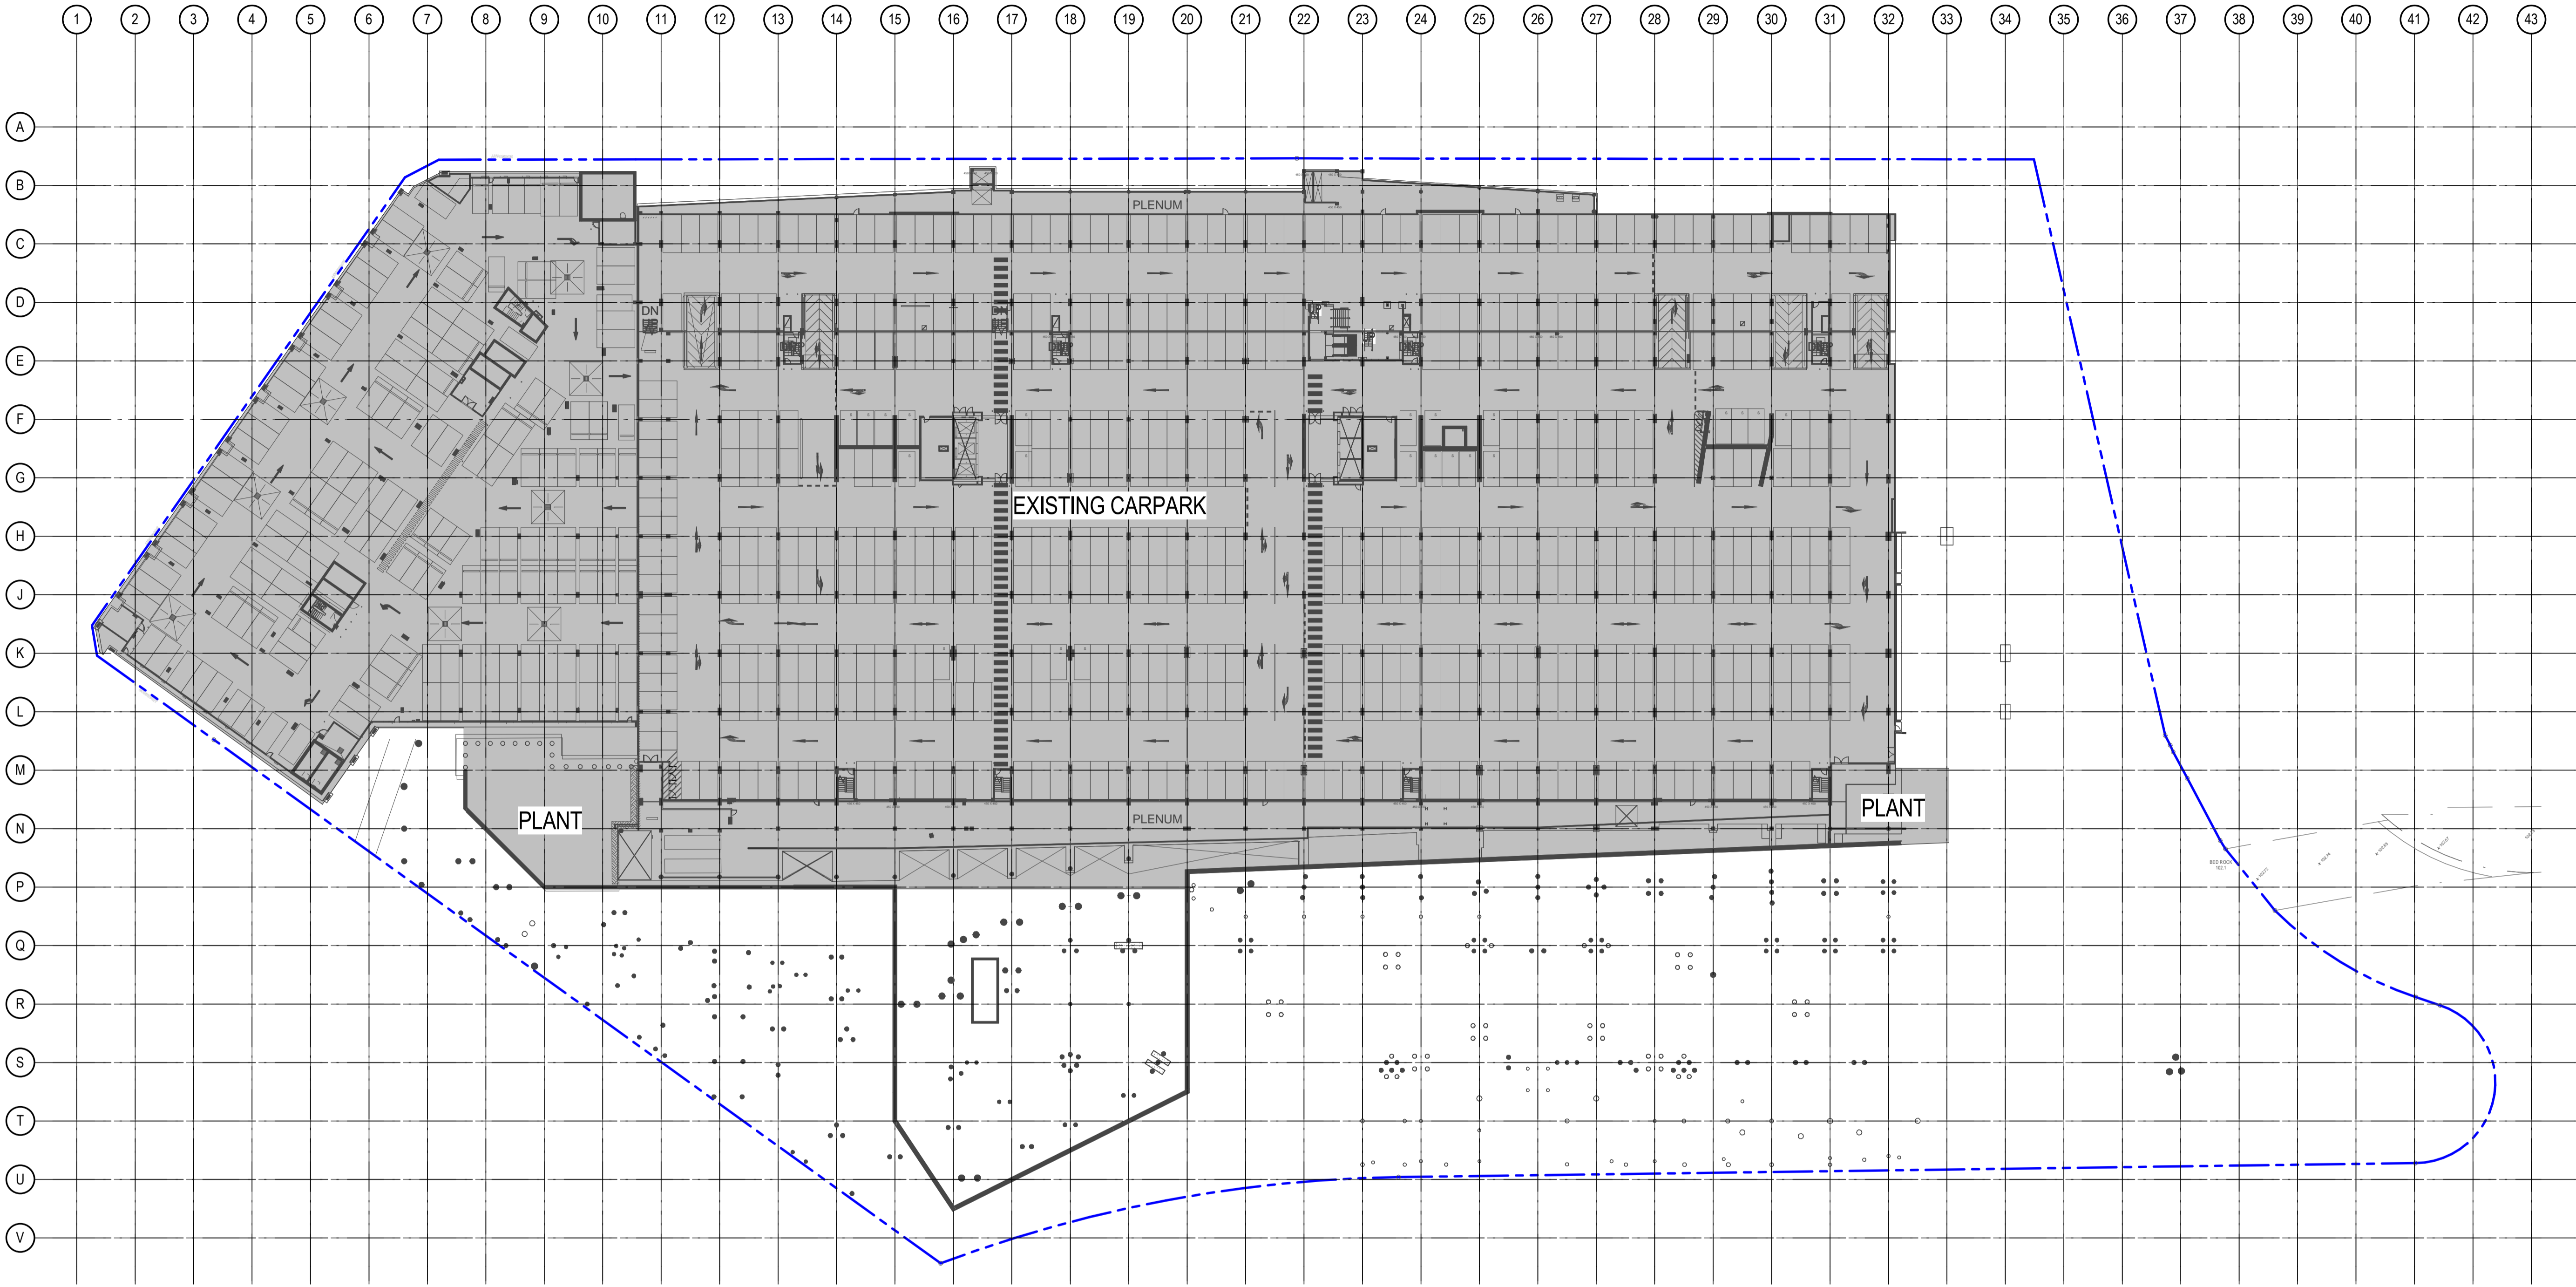

North

PRELIMINARY
 NOT TO BE USED DURING CONSTRUCTION

EXISTING AREA	EXISTING PATRONS PER m ²
EXISTING CARPARK & PLANT	NA

B	MODIFICATION 14	15-09-2016		
A	TEST OF ADEQUACY	03-06-2016		
Issue	Description	Date	Chk	Auth

Architect
 dwp|suters
 www.dwpsuters.com

Project
 THE STAR - MODIFICATION 14

Location
 80 PYRMONT STREET
 PYRMONT NSW 2009

Client
 THE STAR ENTERTAINMENT GROUP

THE STAR
 ENTERTAINMENT GROUP

Drawing
 EXISTING SITE PLAN & GFA DIAGRAM -
 LEVEL B05


Scale	Date Printed
1:500 @ A1	9/15/2016 11:35:53 AM

Project Number	Drawing Number	Issue
303457	MOD14-A90B5	B



File Name: D:\dwpsuters\REVIT\locat016\303457_THE STAR_MOD14_CENTRAL_R016_renovint

Notes
 The information contained in this document is copyright and may not be used or reproduced for any other project or purpose.
 Verify all dimensions and levels on site and report any discrepancies to dwp|suters for direction prior to the commencement of work.
 Drawings are to be read in conjunction with all other contract documents.
 Use figured dimensions only. Do not scale from drawings. dwp|suters cannot guarantee the accuracy of content and format for copies of drawings issued electronically.
 The completion of the Issue Details Checked and Authorised section is confirmation of the status of the drawing. The drawing shall not be used for construction unless endorsed 'For Construction' and authorised for issue.
 © dwp Australia Pty Ltd
 Registered Business Name dwp|suters ABN 37 169 328 018
 Robert McKenzie Nominated Architect NSW AIB 4699

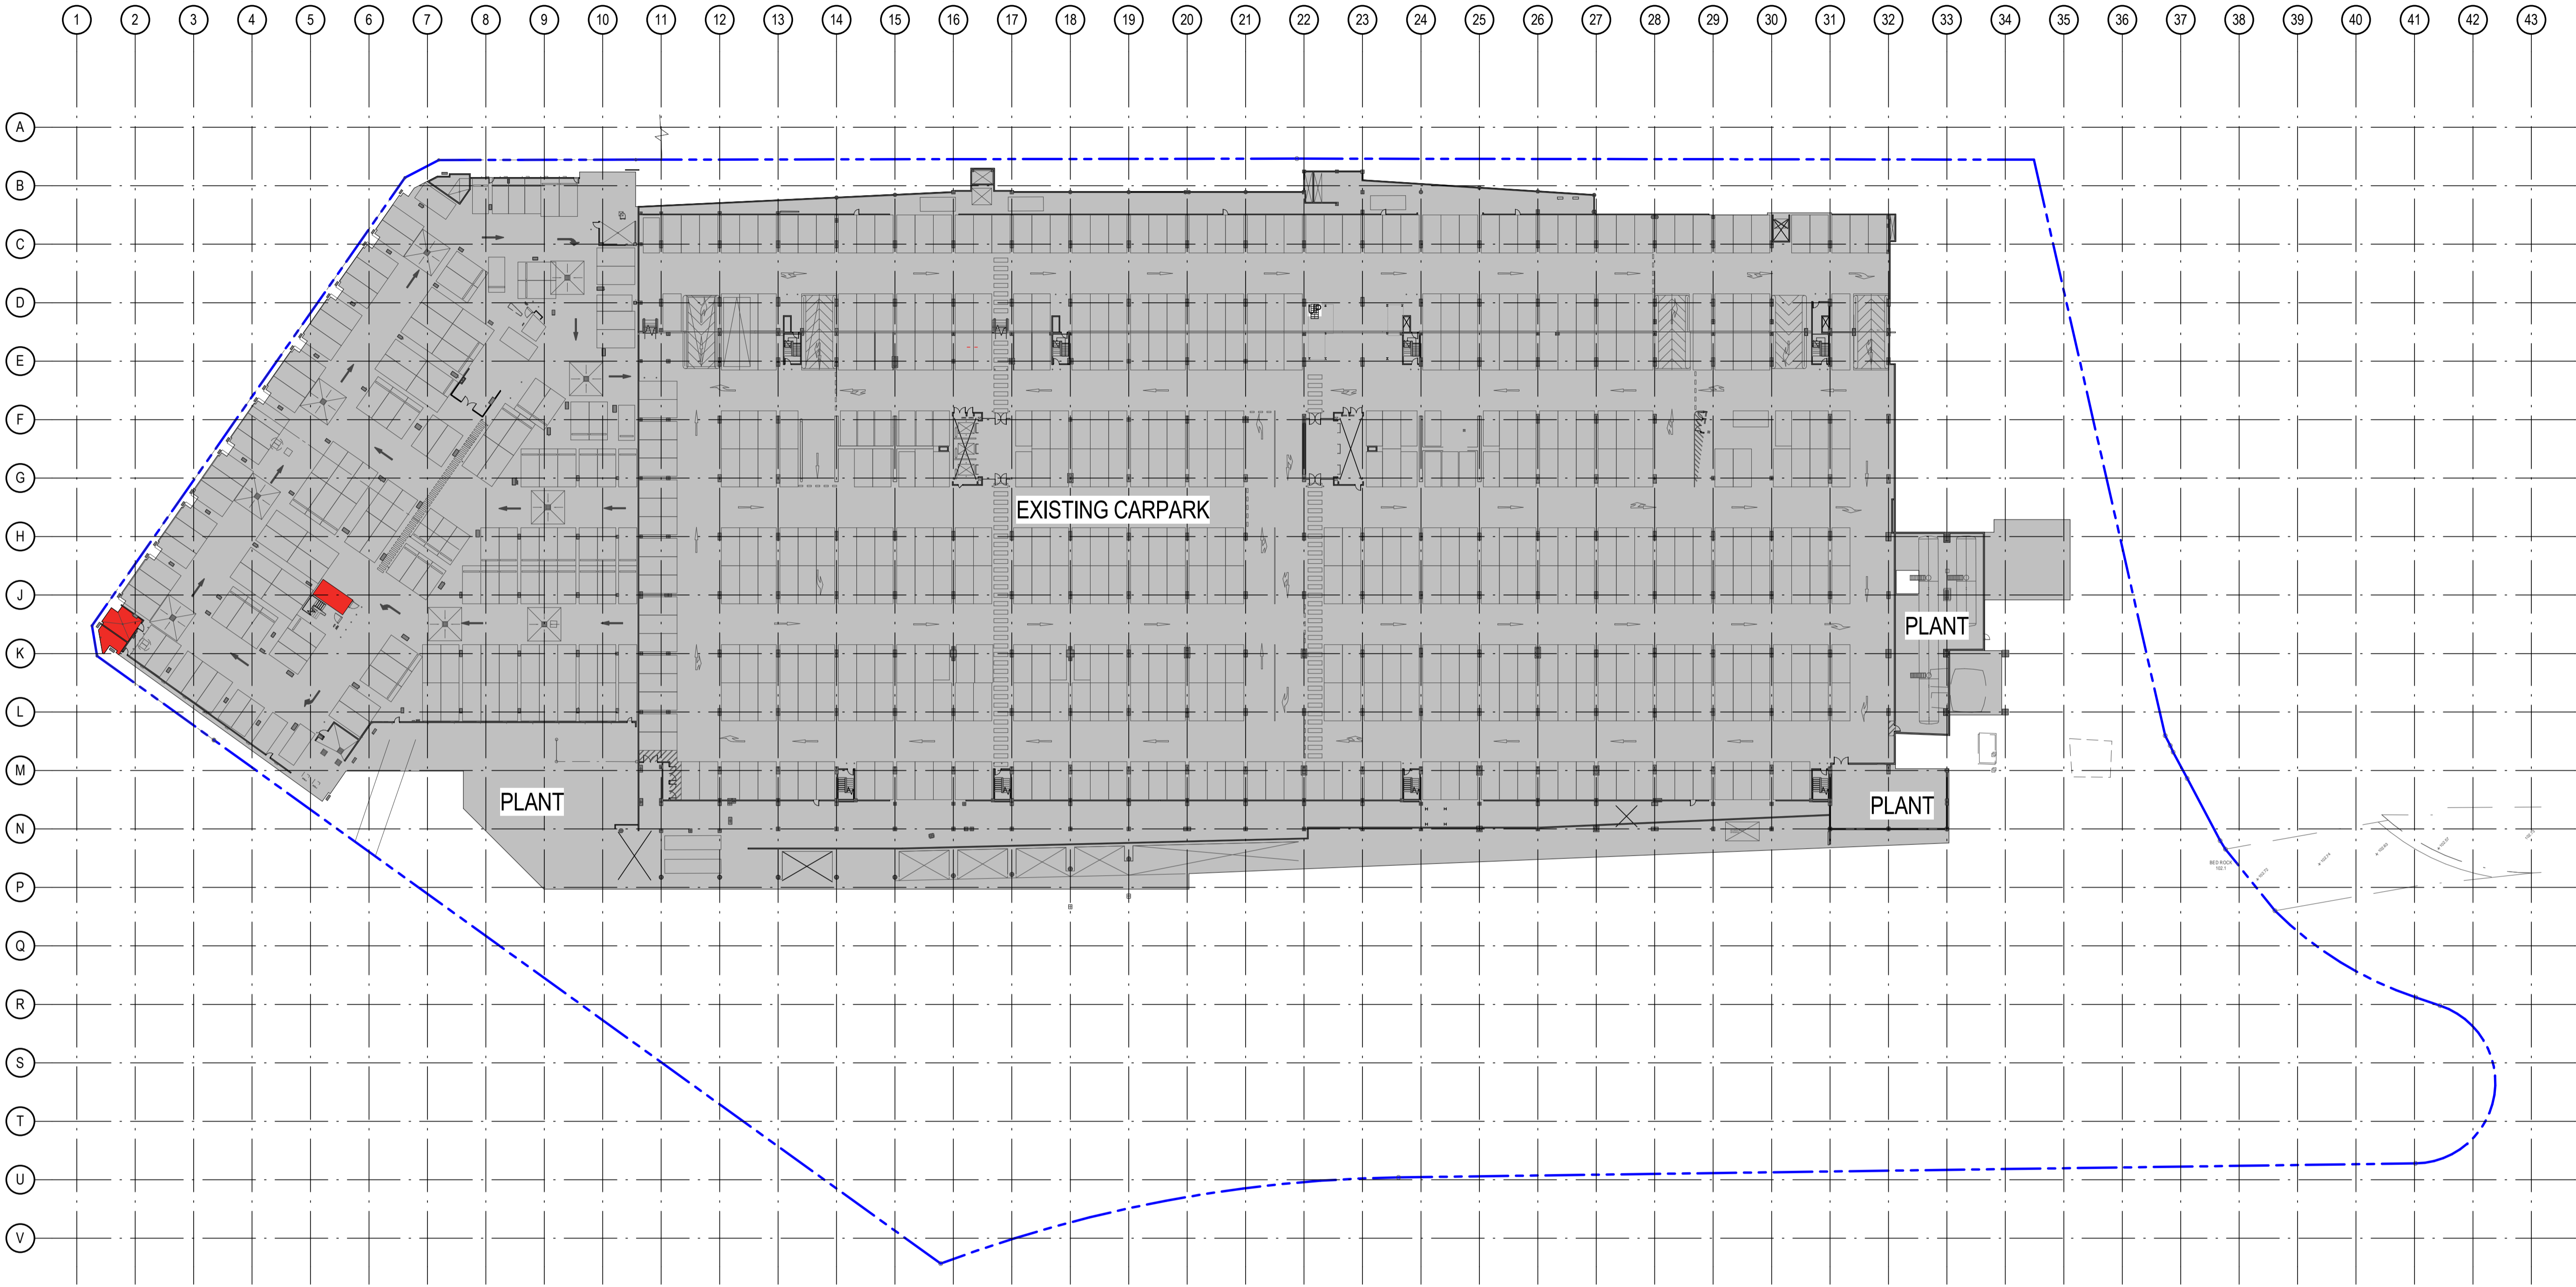

- Consultants**
- Planner, Heritage & Social
URBIS
 - Structural & Civil Engineer
TAYLOR THOMSON WHITTING **TTW**
 - Structural, Mechanical & Fire
Protection Engineer
WSP/BRINCKENHOFF **WSP**
 - Electrical, Communications &
Hydraulic Engineer
LMCW LAI **LMCW LAI**
 - BCA Consultant
Mckenzie Group **mckenzie group**

North

PRELIMINARY
 NOT TO BE USED DURING CONSTRUCTION

EXISTING AREA	EXISTING PATRONS PER m ²
■ STORAGE (37m ²)	NA
■ EXISTING CARPARK & PLANT	NA


B	MODIFICATION 14	15-09-2016		
A	TEST OF ADEQUACY	03-06-2016		
Issue	Description	Date	Chk	Auth
Architect	dwp suters www.dwpsuters.com			
Project	THE STAR - MODIFICATION 14			
Location	80 PYRMONT STREET PYRMONT NSW 2009			
Client	THE STAR ENTERTAINMENT GROUP			
Drawing	THE STAR ENTERTAINMENT GROUP			
EXISTING SITE PLAN & GFA DIAGRAM - LEVEL B04				
Scale	1:500 @ A1	Date Printed	9/15/2016 11:35:45 AM	
Project Number	303457	Drawing Number	MOD14-A90B4	Issue
				B



File Name: D:\dwpsuters\REVIT\locat016\303457_THE STAR_MOD14_CENTRAL_R016.rvt

Notes
 The information contained in this document is copyright and may not be used or reproduced for any other project or purpose.
 Verify all dimensions and levels on site and report any discrepancies to dwp|suters for direction prior to the commencement of work.
 Drawings are to be read in conjunction with all other contract documents.
 Use figured dimensions only. Do not scale from drawings. dwp|suters cannot guarantee the accuracy of content and format for copies of drawings issued electronically.
 The completion of the Issue Details Checked and Authorised section is confirmation of the status of the drawing. The drawing shall not be used for construction unless endorsed 'For Construction' and authorised for issue.
 © dwp|suters Pty Ltd
 Registered Business Name dwp|suters ABN 37 169 328 018
 Robert Macdonald Nominated Architect NSW AIB 4699

- Consultants**
- Planner, Heritage & Social
URBIS
 - Structural & Civil Engineer
TAYLOR THOMSON WHITTING **TTW** Taylor Thomson Whitting
 - Structural, Mechanical & Fire Protection Engineer
WSP/SPARSONS BRINCKERHOFF **WSP** SPARSONS BRINCKERHOFF
 - Electrical, Communications & Hydraulic Engineer
LMCW LAI **LMCW** LAI
 - BCA Consultant
McKenzie Group **mckenzie group**

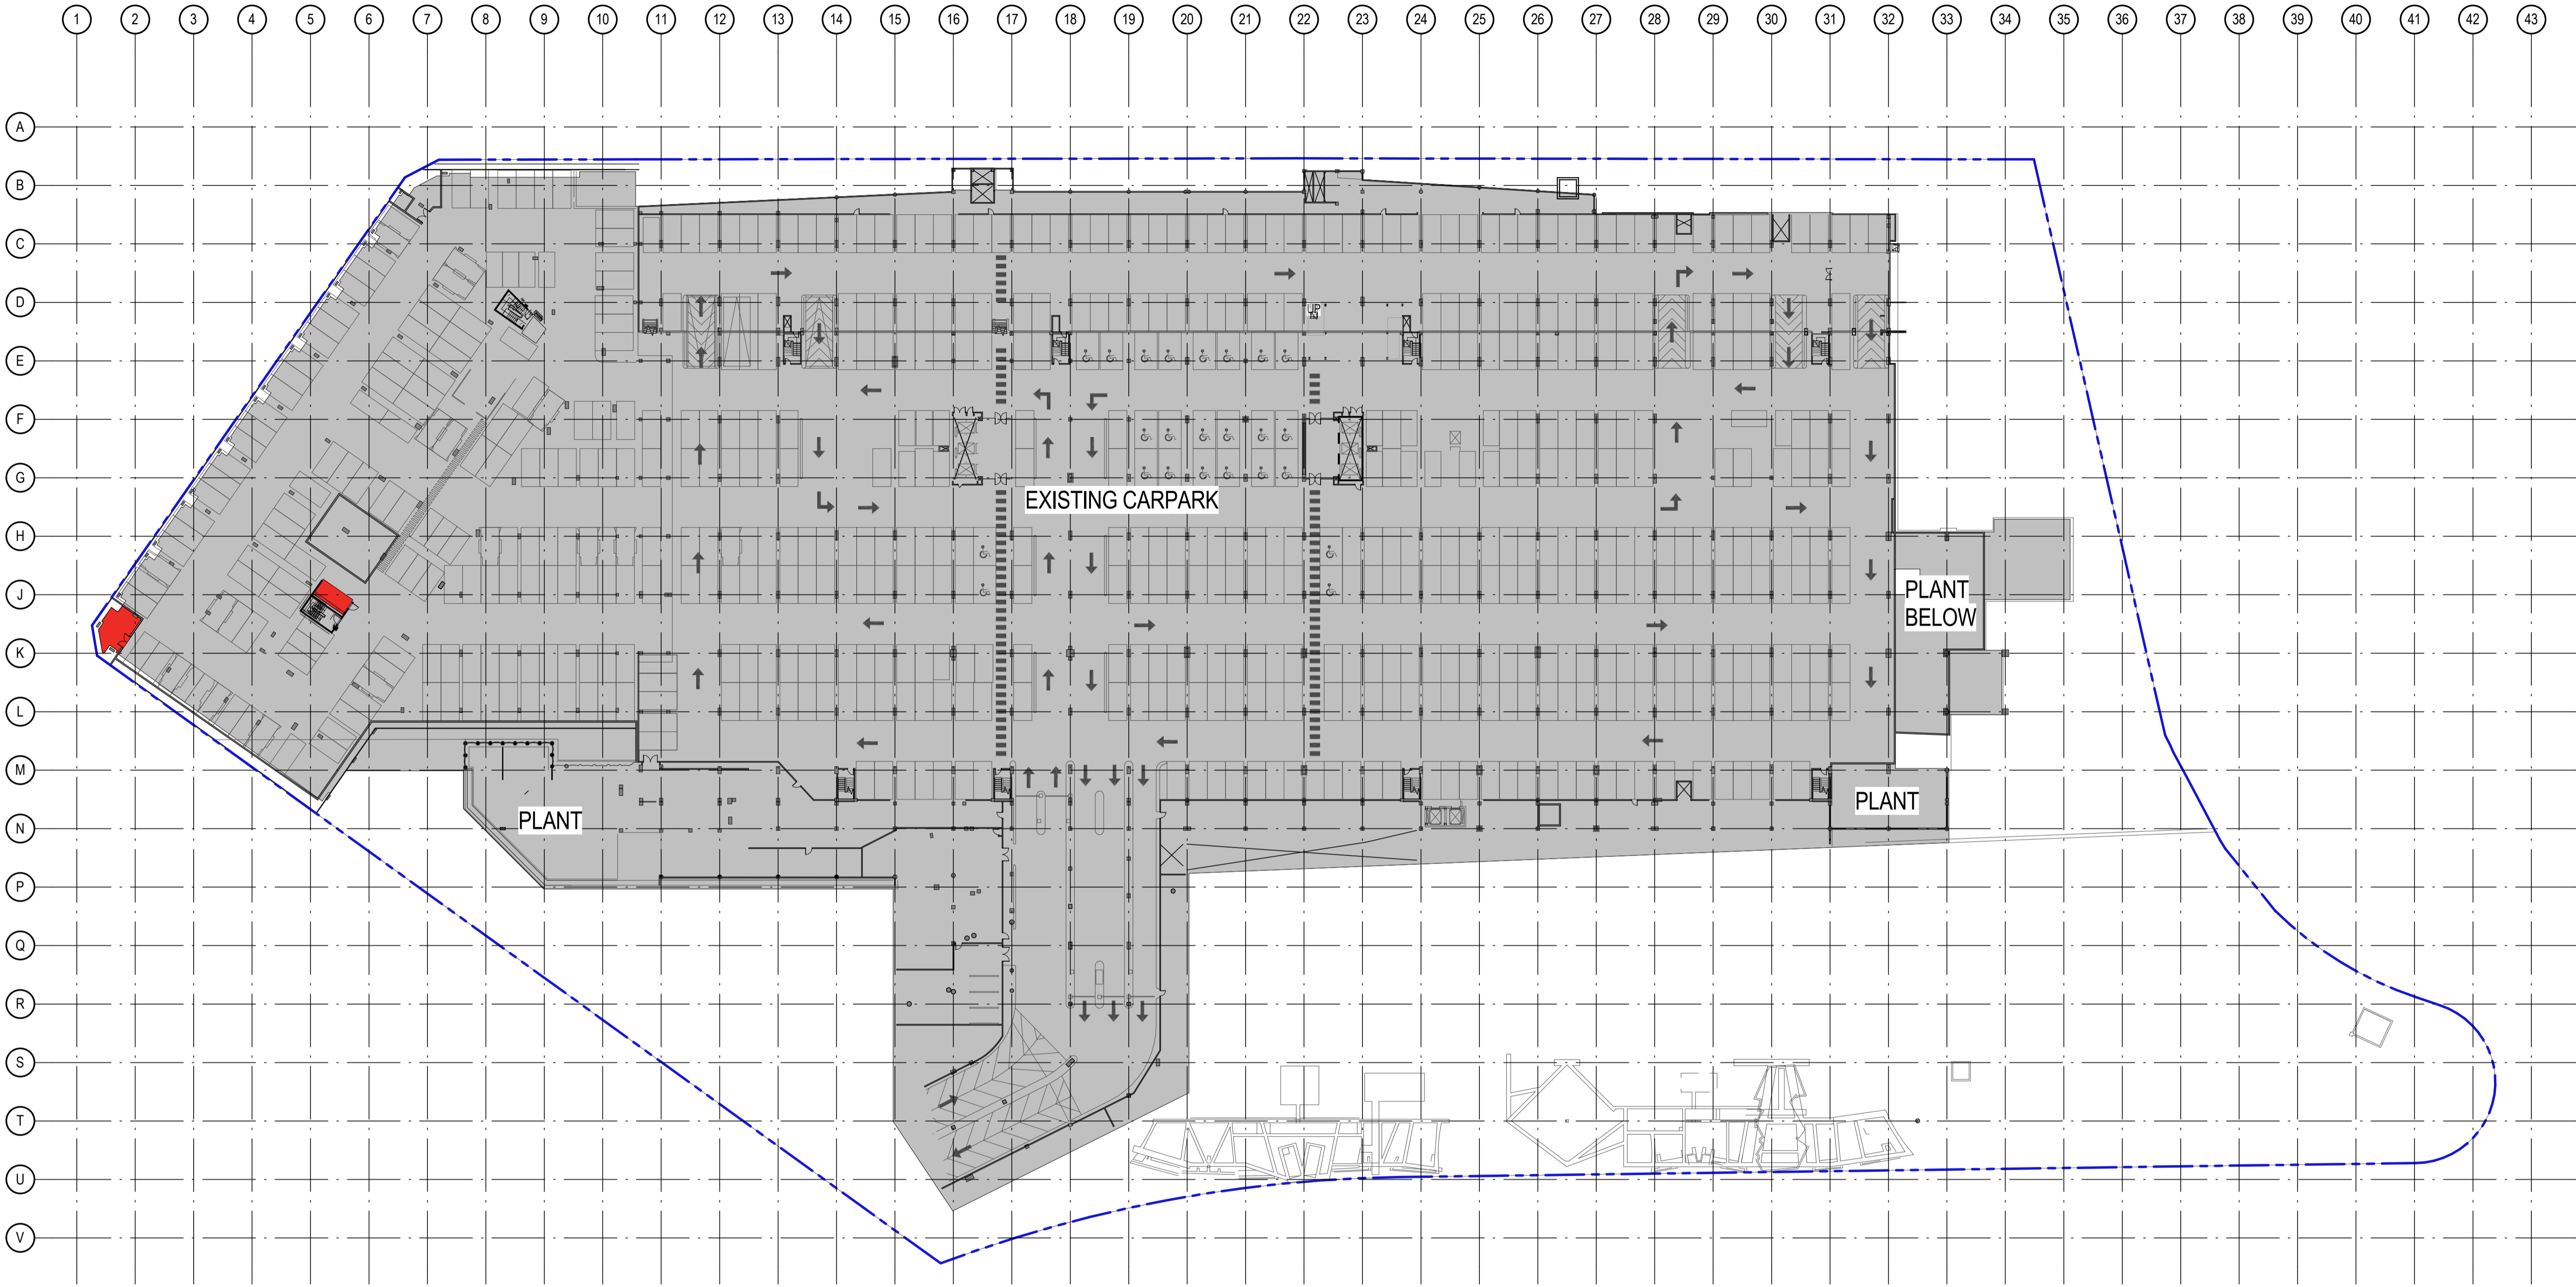

North

PRELIMINARY
 NOT TO BE USED DURING CONSTRUCTION

EXISTING AREA	EXISTING PATRONS PER m ²
■ STORAGE (37m ²)	NA
■ EXISTING CARPARK & PLANT	NA



B	MODIFICATION 14	15-09-2016		
A	TEST OF ADEQUACY	03-06-2016		
Issue	Description	Date	Chk	Auth
Architect				
dwp suters www.dwpsuters.com				
Project				
THE STAR - MODIFICATION 14				
Location				
80 PYRMONT STREET PYRMONT NSW 2009				
Client				
THE STAR ENTERTAINMENT GROUP				
THE STAR ENTERTAINMENT GROUP				
Drawing				
EXISTING SITE PLAN & GFA DIAGRAM - LEVEL B03				
Scale	Date Printed			
1:500 @ A1	9/15/2016 11:35:43 AM			
Project Number	Drawing Number	Issue		
303457	MOD14-A90B3	B		



File Name: D:\projects\REVIT\locat016\303457_THE STAR_MOD14_CENTRAL_R016_renovint

Notes
 The information contained in this document is copyright and may not be used or reproduced for any other project or purpose.
 Verify all dimensions and levels on site and report any discrepancies to dwp|suters for direction prior to the commencement of work.
 Drawings are to be read in conjunction with all other contract documents.
 Use figured dimensions only. Do not scale from drawings. dwp|suters cannot guarantee the accuracy of content and format for copies of drawings issued electronically.
 The completion of the Issue Details Checked and Authorised section is confirmation of the status of the drawing. The drawing shall not be used for construction unless endorsed 'For Construction' and authorised for issue.
 © dwp|suters Pty Ltd
 Registered Business Name dwp|suters ABN 37 169 328 018
 Robert McKenzie Nominated Architect NSW AIB 4699

- Consultants
- Planner, Heritage & Social URBIS
 - Structural & Civil Engineer TAYLOR THOMSON WHITTING TTW
 - Structural, Mechanical & Fire Protection Engineer WSP PARSONS BRINCKERHOFF WSP
 - Electrical, Communications & Hydraulic Engineer LIMOW LAI
 - BCA Consultant Mckenzie Group

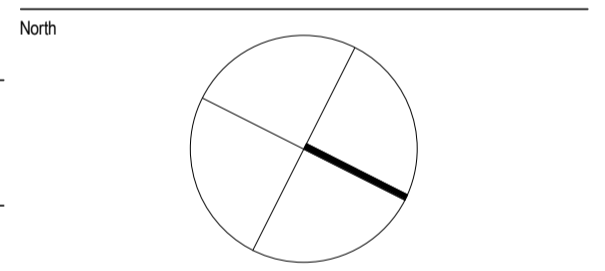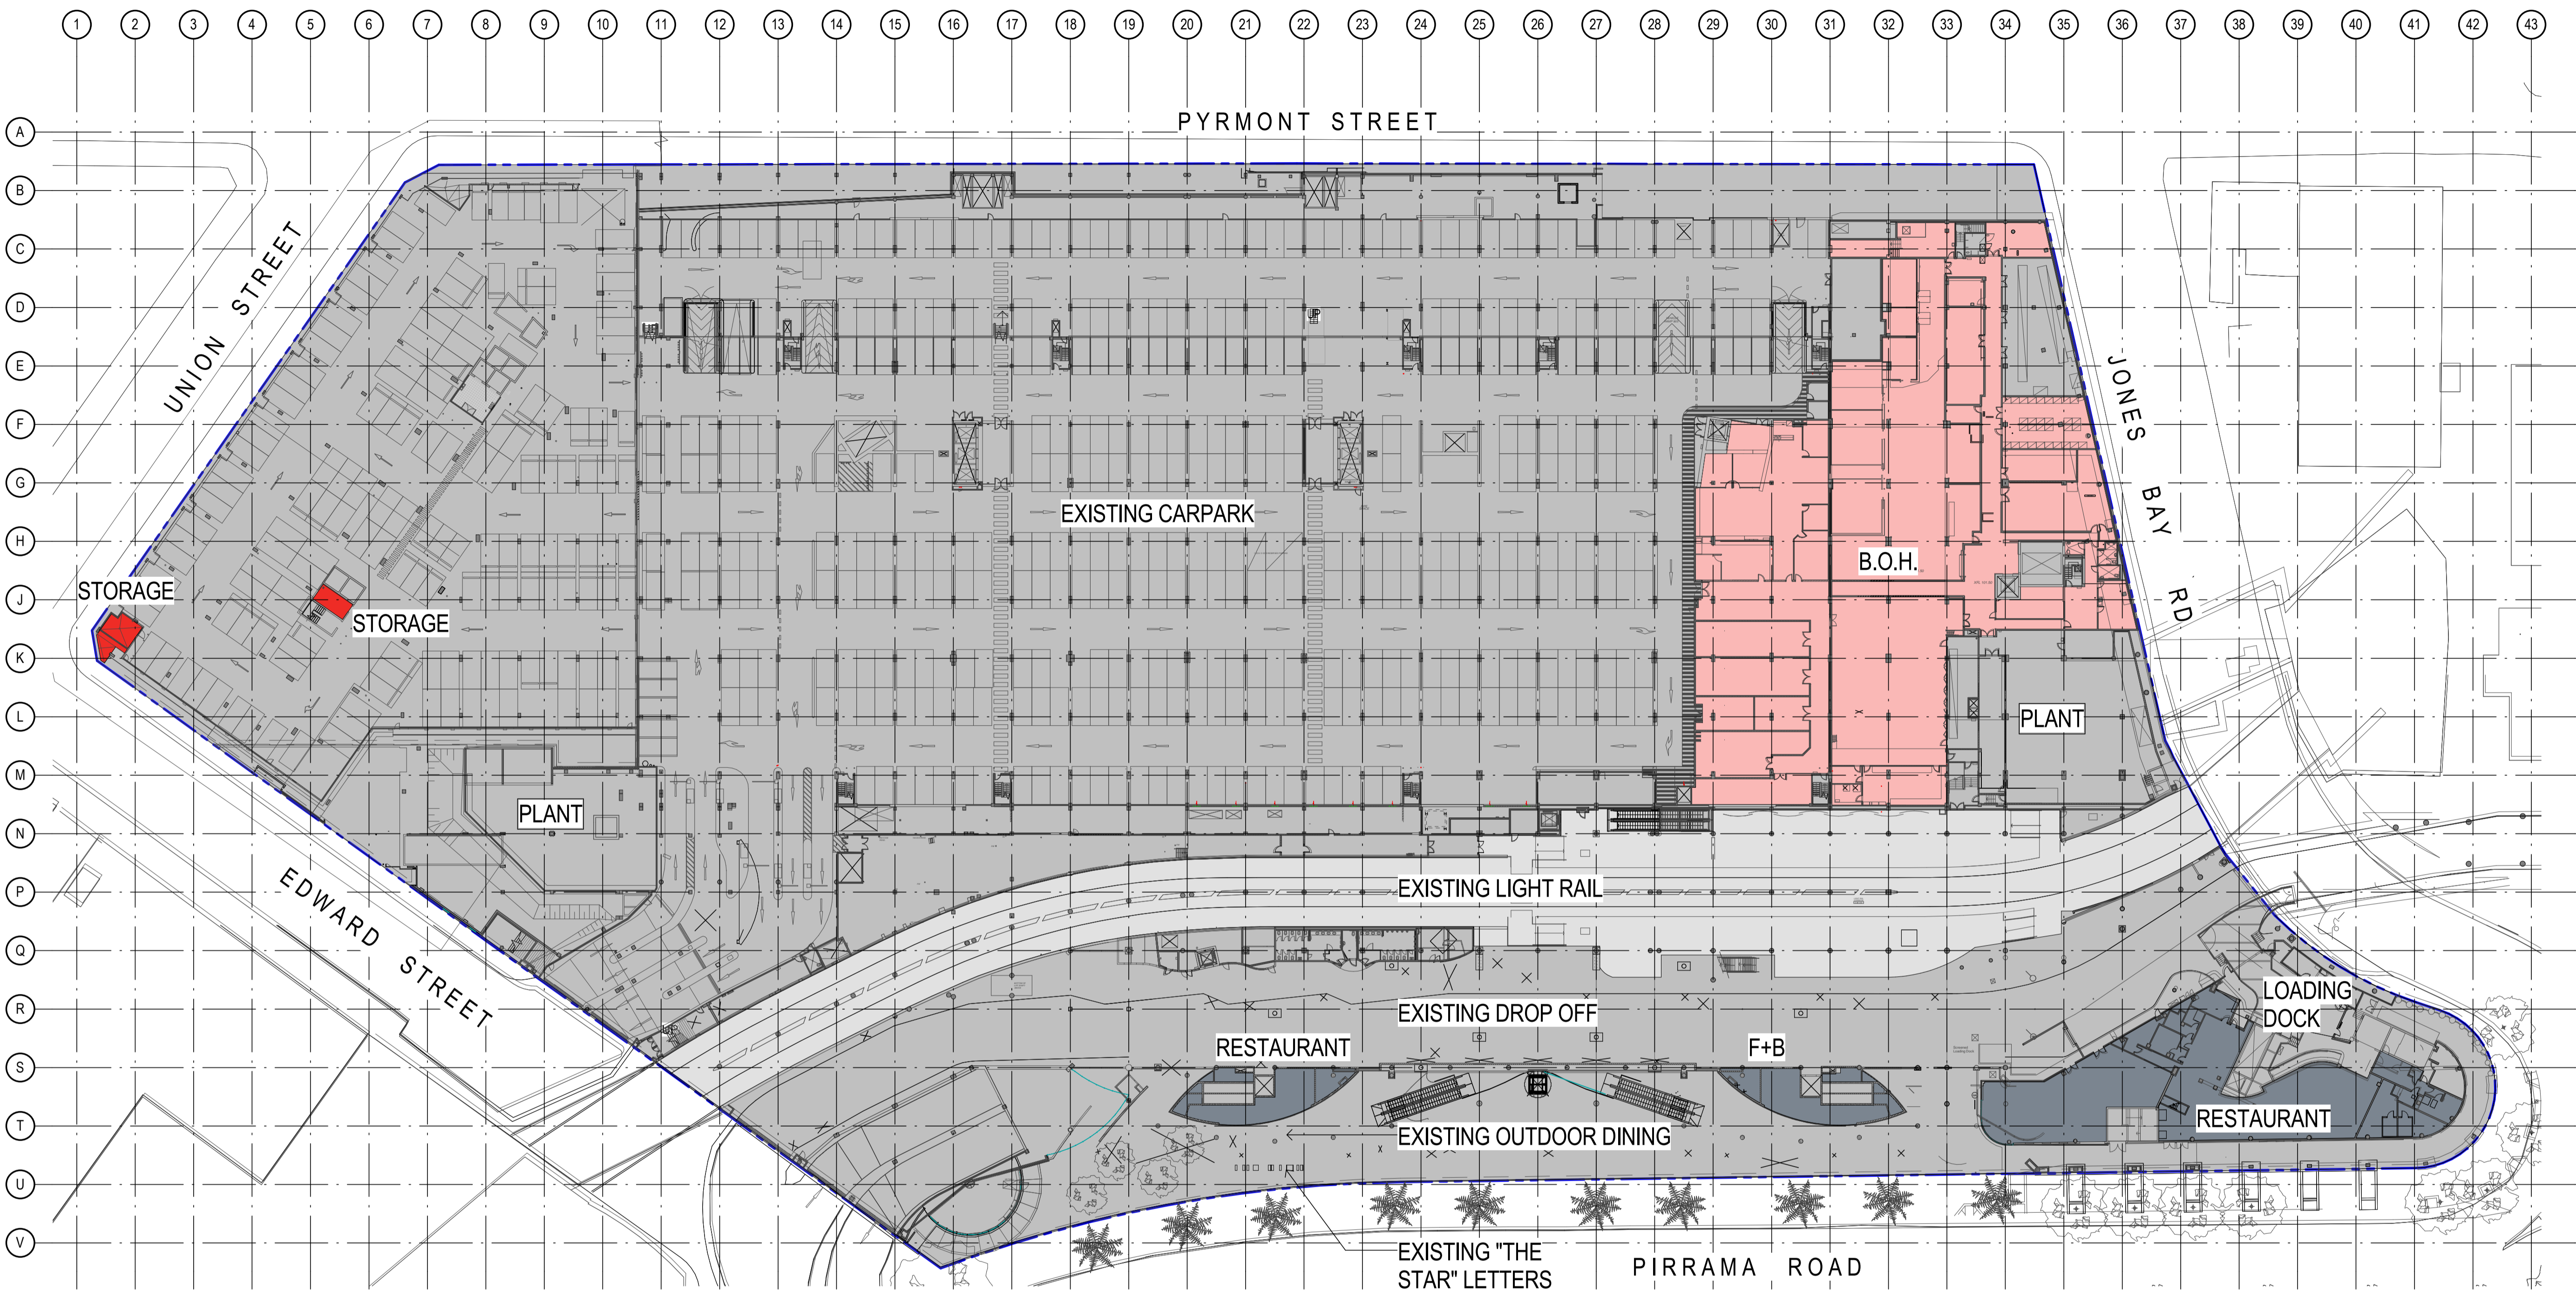

PRELIMINARY
 NOT TO BE USED DURING CONSTRUCTION

EXISTING AREA	EXISTING PATRONS PER m ²
 B.O.H. (3124m ²)	@ 10 m ² / PERSON = 312 PAX
 STORAGE (37m ²)	NA
 F+B (972m ²)	@ 1 m ² / PERSON = 972 PAX
 LIGHT RAIL	NA
 EXISTING CARPARK & PLANT	NA
TOTAL AREA: 4133m²	TOTAL PATRONS: 1284 PAX

B	MODIFICATION 14	15-09-2016		
A	TEST OF ADEQUACY	03-06-2016		
Architect				
dwp suters				
www.dwpsuters.com				
Project	THE STAR - MODIFICATION 14			
Location	80 PYRMONT STREET PYRMONT NSW 2009			
Client	THE STAR ENTERTAINMENT GROUP			
Drawing	THE STAR ENTERTAINMENT GROUP			
EXISTING SITE PLAN & GFA DIAGRAM - LEVEL B02				
Scale	1:500 @ A1	Date Printed	9/15/2016 11:35:41 AM	
Project Number	303457	Drawing Number	MOD14-A90B2	Issue
				B




File Name: D:\dwpsuters\REV\T\test\2016\303457_THE STAR_MOD14_CENTRAL_R016.dwg



Notes
 The information contained in this document is copyright and may not be used or reproduced for any other project or purpose.
 Verify all dimensions and levels on site and report any discrepancies to dwp/suters for direction prior to the commencement of work.
 Drawings are to be read in conjunction with all other contract documents.
 Use figured dimensions only. Do not scale from drawings. dwp/suters cannot guarantee the accuracy of content and format for copies of drawings issued electronically.
 The completion of the Issue Details Checked and Authorised section is confirmation of the status of the drawing. The drawing shall not be used for construction unless endorsed 'For Construction' and authorised for issue.
 © dwp Australia Pty Ltd
 Registered Business Name dwp/suters ABN 37 169 328 018
 Robert McKenzie Nominated Architect NSW AIB 4699

- Consultants
- Planner, Heritage & Social URBIS
 - Structural & Civil Engineer TAYLOR THOMSON WHITTING TTW
 - Structural, Mechanical & Fire Protection Engineer WSP PARSONS BRINCKERHOFF WSP
 - Electrical, Communications & Hydraulic Engineer LMOW LAI
 - BCA Consultant Mckenzie Group

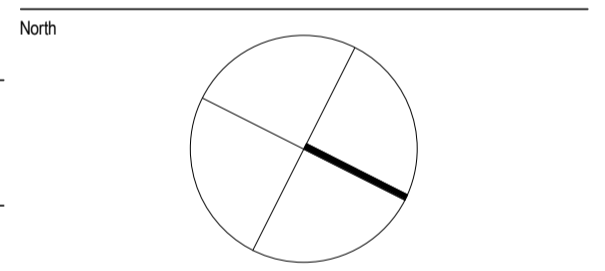

PRELIMINARY
 NOT TO BE USED DURING CONSTRUCTION

EXISTING AREA	EXISTING PATRONS PER m ²
 B.O.H. (533m ²)	@ 1 m ² / PERSON = 533 PAX
 STORAGE (509m ²)	NA
 EXISTING CARPARK & PLANT	NA
TOTAL AREA: 1042m²	TOTAL PATRONS: 533 PAX

B MODIFICATION 14 15-09-2016
 A TEST OF ADEQUACY 03-06-2016
 Issue Description Date Chk Auth
 Architect
 dwp/suters
 www.dwpsuters.com
 Project
 THE STAR - MODIFICATION 14
 Location
 80 PYRMONT STREET
 PYRMONT NSW 2009
 Client
 THE STAR ENTERTAINMENT GROUP
THE STAR
 ENTERTAINMENT GROUP
 Drawing
 EXISTING SITE PLAN & GFA DIAGRAM - LEVEL B01
 Scale Date Printed
 1:500 @ A1 9/15/2016 11:35:25 AM
 Project Number Drawing Number Issue
 303457 MOD14-A90B1 B




File Name: D:\dwpsuters\REVIT\caab\2016\303457_THE STAR_MOD14_CENTRAL_R01E.dwg



Notes
 The information contained in this document is copyright and may not be used or reproduced for any other project or purpose.
 Verify all dimensions and levels on site and report any discrepancies to dwp/suters for direction prior to the commencement of work.
 Drawings are to be read in conjunction with all other contract documents.
 Use figured dimensions only. Do not scale from drawings. dwp/suters cannot guarantee the accuracy of content and format for copies of drawings issued electronically.
 The completion of the Issue Details Checked and Authorised section is confirmation of the status of the drawing. The drawing shall not be used for construction unless endorsed 'For Construction' and authorised for issue.
 © dwp Australia Pty Ltd
 Registered Business Name dwp/suters ABN 37 169 320 018
 Robert Macdonald Nominated Architect NSW AIB 4699

- Consultants
- Planner, Heritage & Social URBIS
 - Structural & Civil Engineer TAYLOR THOMSON WHITTING TTW
 - Structural, Mechanical & Fire Protection Engineer WSP PARSONS BRINCKERHOFF WSP
 - Electrical, Communications & Hydraulic Engineer LMW LAL
 - BCA Consultant Mckenzie Group

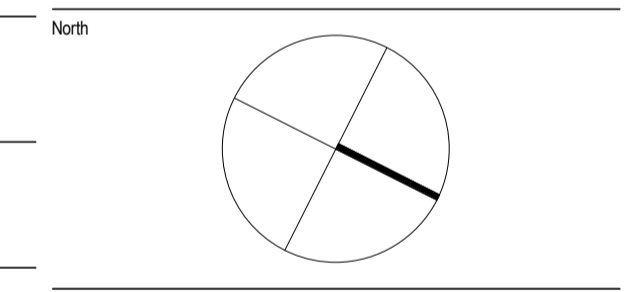

PRELIMINARY
 NOT TO BE USED DURING CONSTRUCTION

EXISTING AREA	EXISTING PATRONS PER m ²
DARLING HOTEL (1297m ²)	@ 15 m ² / PERSON = 86 PAX
ASTRAL HOTEL (1322m ²)	@ 15 m ² / PERSON = 88 PAX
ASTRAL RESIDENCES (134m ²)	@ 15 m ² / PERSON = 9 PAX
GAMING (357m ²)	@ 2.5 m ² / PERSON = 143 PAX
OFFICE/ ADMIN (317m ²)	@ 10 m ² / PERSON = 32 PAX
RETAIL (1974m ²)	@ 5 m ² / PERSON = 395 PAX
THEATRE (3628m ²)	@ 1 m ² / PERSON = 3628 PAX
F+B (3410m ²)	@ 1 m ² / PERSON = 3410 PAX
BACK OF HOUSE (8487m ²)	@ 1 m ² / PERSON = 8487 PAX
CIRCULATION (4557m ²)	NA
TOTAL AREA: 25483m²	TOTAL PATRONS: 16278 PAX

B	MODIFICATION 14	15-09-2016		
A	TEST OF ADEQUACY	03-06-2016		
Issue	Description	Date	Chk	Auth
Architect	dwp/suters www.dwpsuters.com			
Project	THE STAR - MODIFICATION 14			
Location	80 PYRMONT STREET PYRMONT NSW 2009			
Client	THE STAR ENTERTAINMENT GROUP			
Drawing	THE STAR ENTERTAINMENT GROUP			
Scale	1:500 @ A1			
Date Printed	9/15/2016 12:04:36 PM			
Project Number	303457	Drawing Number	MOD14-A9000	Issue
				B



File Name: D:\dwpsuters\REV\T\test\303457_THE STAR_MOD14_CENTRAL_R016.dwg