



**dwp**

# THE STAR - MOD16

Sheet Number	Sheet Name	Current Revision	Current Revision Date
A0001	COVER SHEET	F	29.07.21
A0011	SITE PLAN	F	29.07.21
A0012	OVERALL ELEVATIONS	F	29.07.21
A1001	LEVEL 17 PLAN	F	29.07.21
A1002	GRAND HOTEL ELEVATION	F	29.07.21
A1003	GRAND HOTEL ELEVATION	F	29.07.21
A1011	TYPE 1 - BALCONY 1	F	29.07.21
A1012	TYPE 1 - BALCONY 3	F	29.07.21
A1013	TYPE 2 - BALCONY 2, 4, 5 & 6	F	29.07.21
A1014	TYPE 3 - PIT 80 BALCONY	F	29.07.21

#### General Notes

The information contained in this document is copyright and may not be used or reproduced for any other project or purpose.

Verify all dimensions and levels on site and report any discrepancies to dwp for direction prior to the commencement of work.

Drawings are to be read in conjunction with all other contract documents.

Use figured dimensions only. Do not scale from drawings. dwp cannot guarantee the accuracy of content and format for copies of drawings issued electronically.

The compilation of the Issue Details Checked and Authorised section is confirmation of the status of the drawing. The drawing shall not be used for construction unless endorsed 'For Construction' and authorised for issue.

© dwp Australia Pty Ltd  
Registered Business Name dwp Australia ABN 37 169 328 018  
David Rose Nominated Architect NSW ARB 4882  
© Copyright 2011 dwp ALL RIGHTS RESERVED.  
Reproduction prohibited unless authorised in writing by dwp.

#### Consultants

PLANNER  
ETHOS URBAN  
YVETTE CARR  
STRUCTURAL ENGINEER  
TTW  
KEVIN BERRY



Client  
THE STAR ENTERTAINMENT GROUP  
ADDRESS AND TELEPHONE NUMBER  
[www.dwp.com](http://www.dwp.com)





design worldwide partnership  
[www.dwp.com](http://www.dwp.com)

Project Number  
**20-0535**


Drawing Number  
**MOD16-A0001 F**

COVER SHEET  
Paper Size : A1

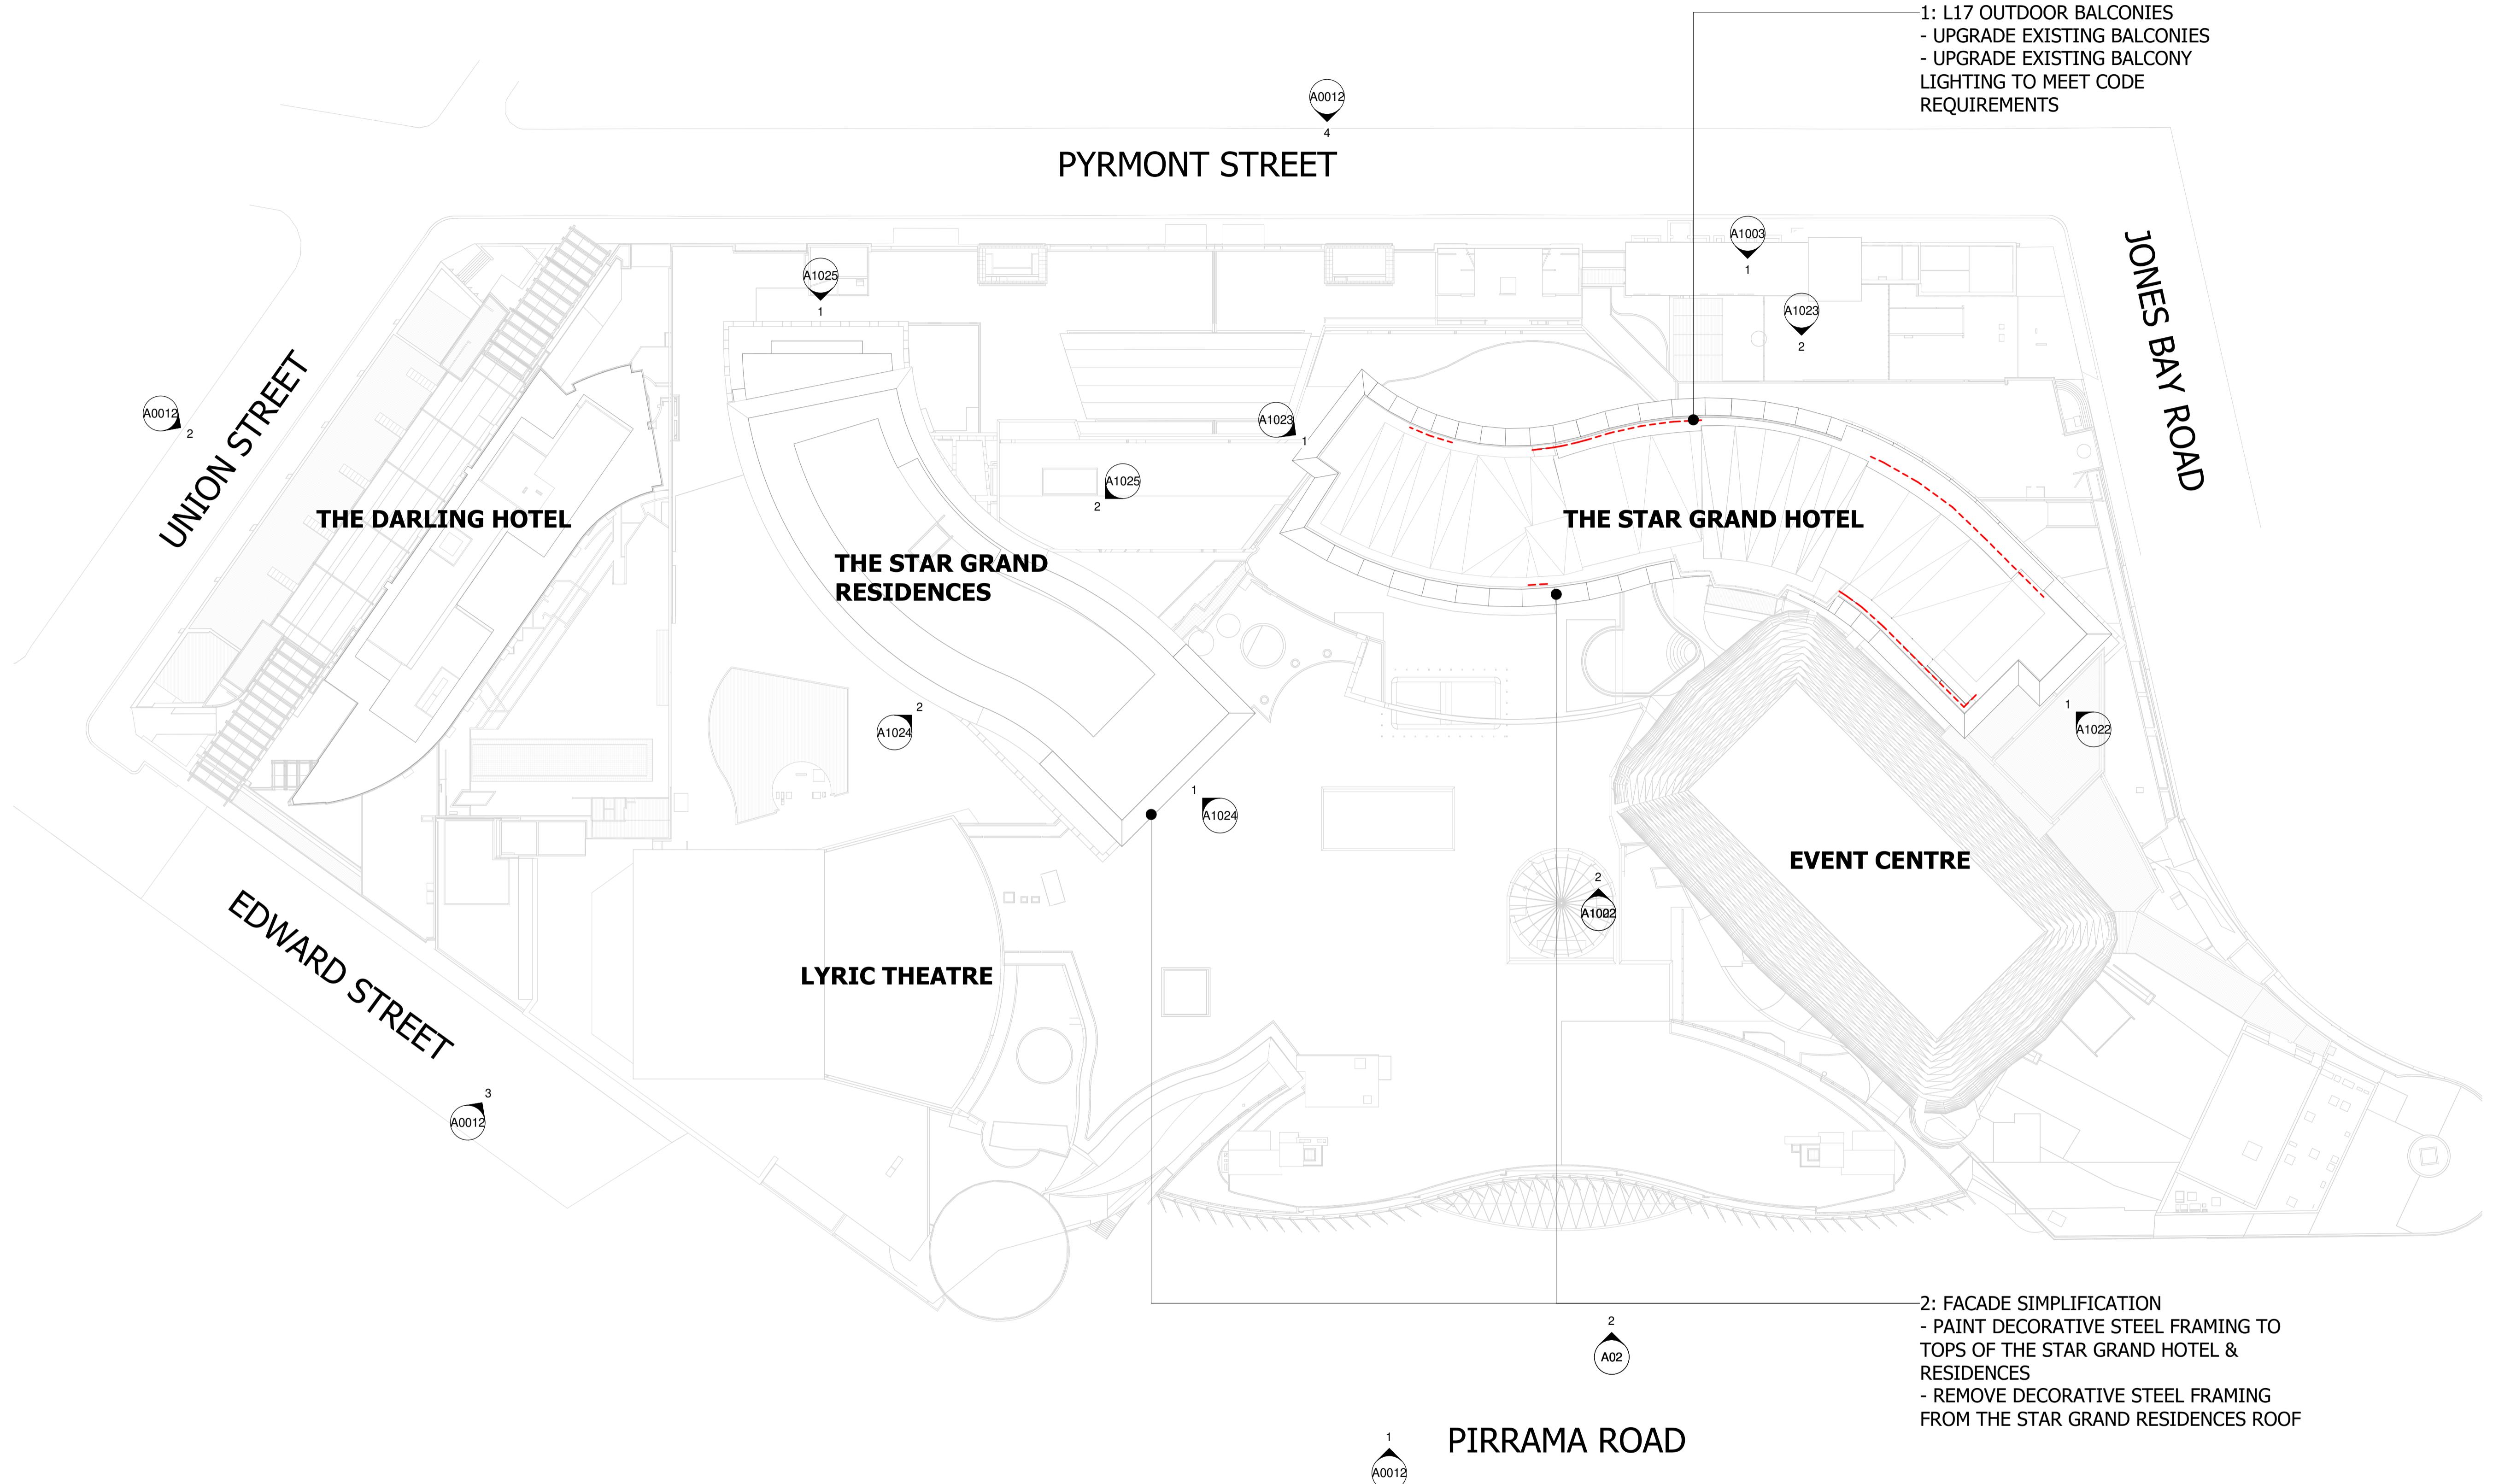


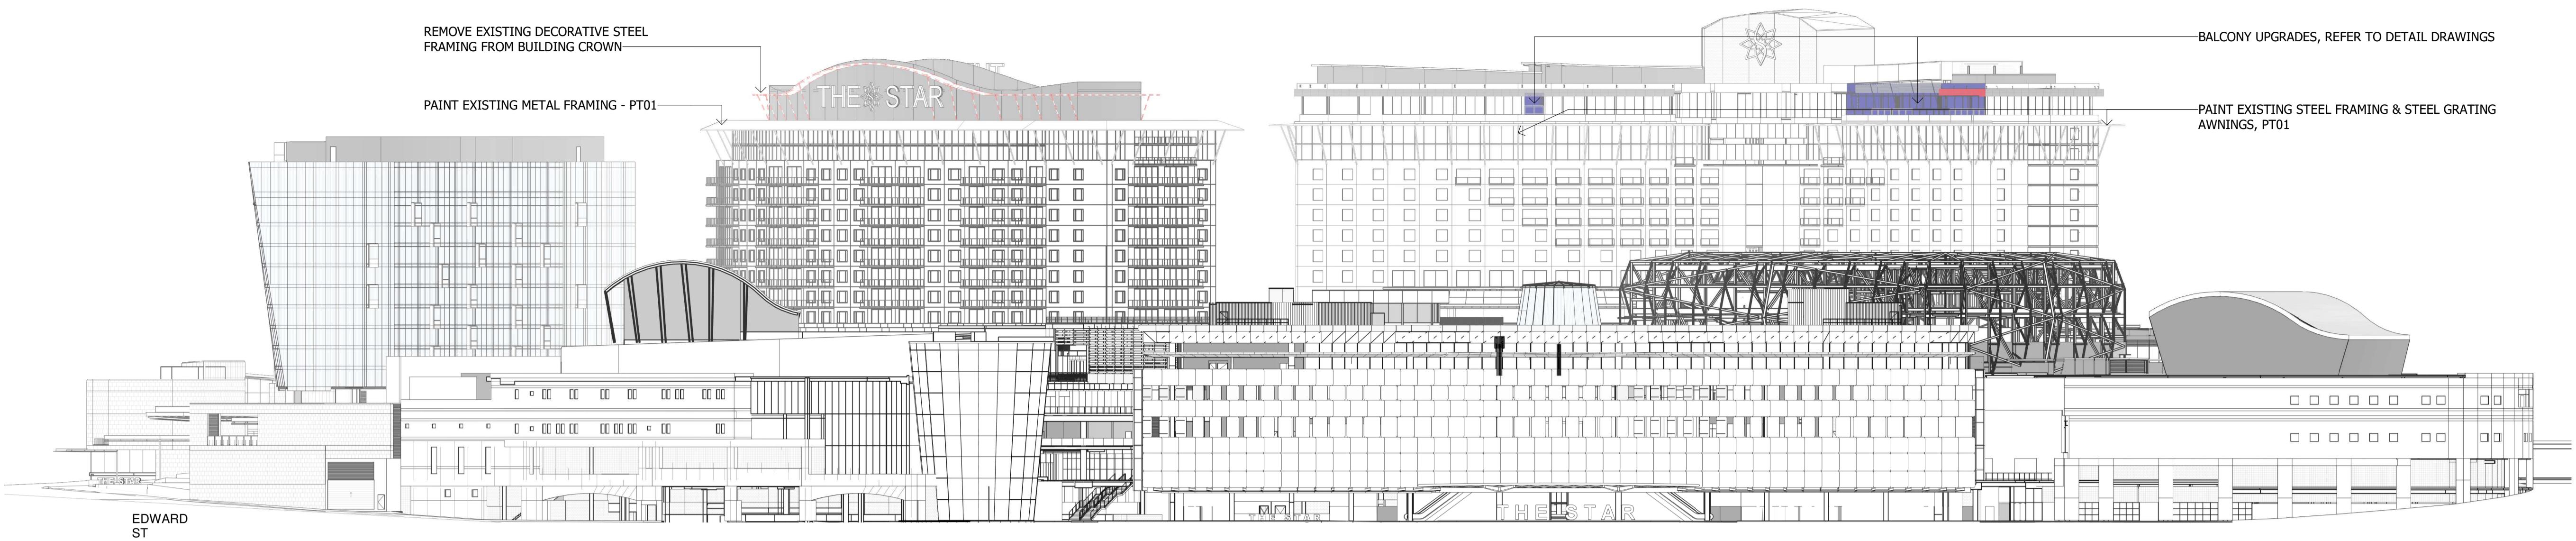


1 OVERALL ELEVATION\_PIRRAMA ROAD  
1 : 500

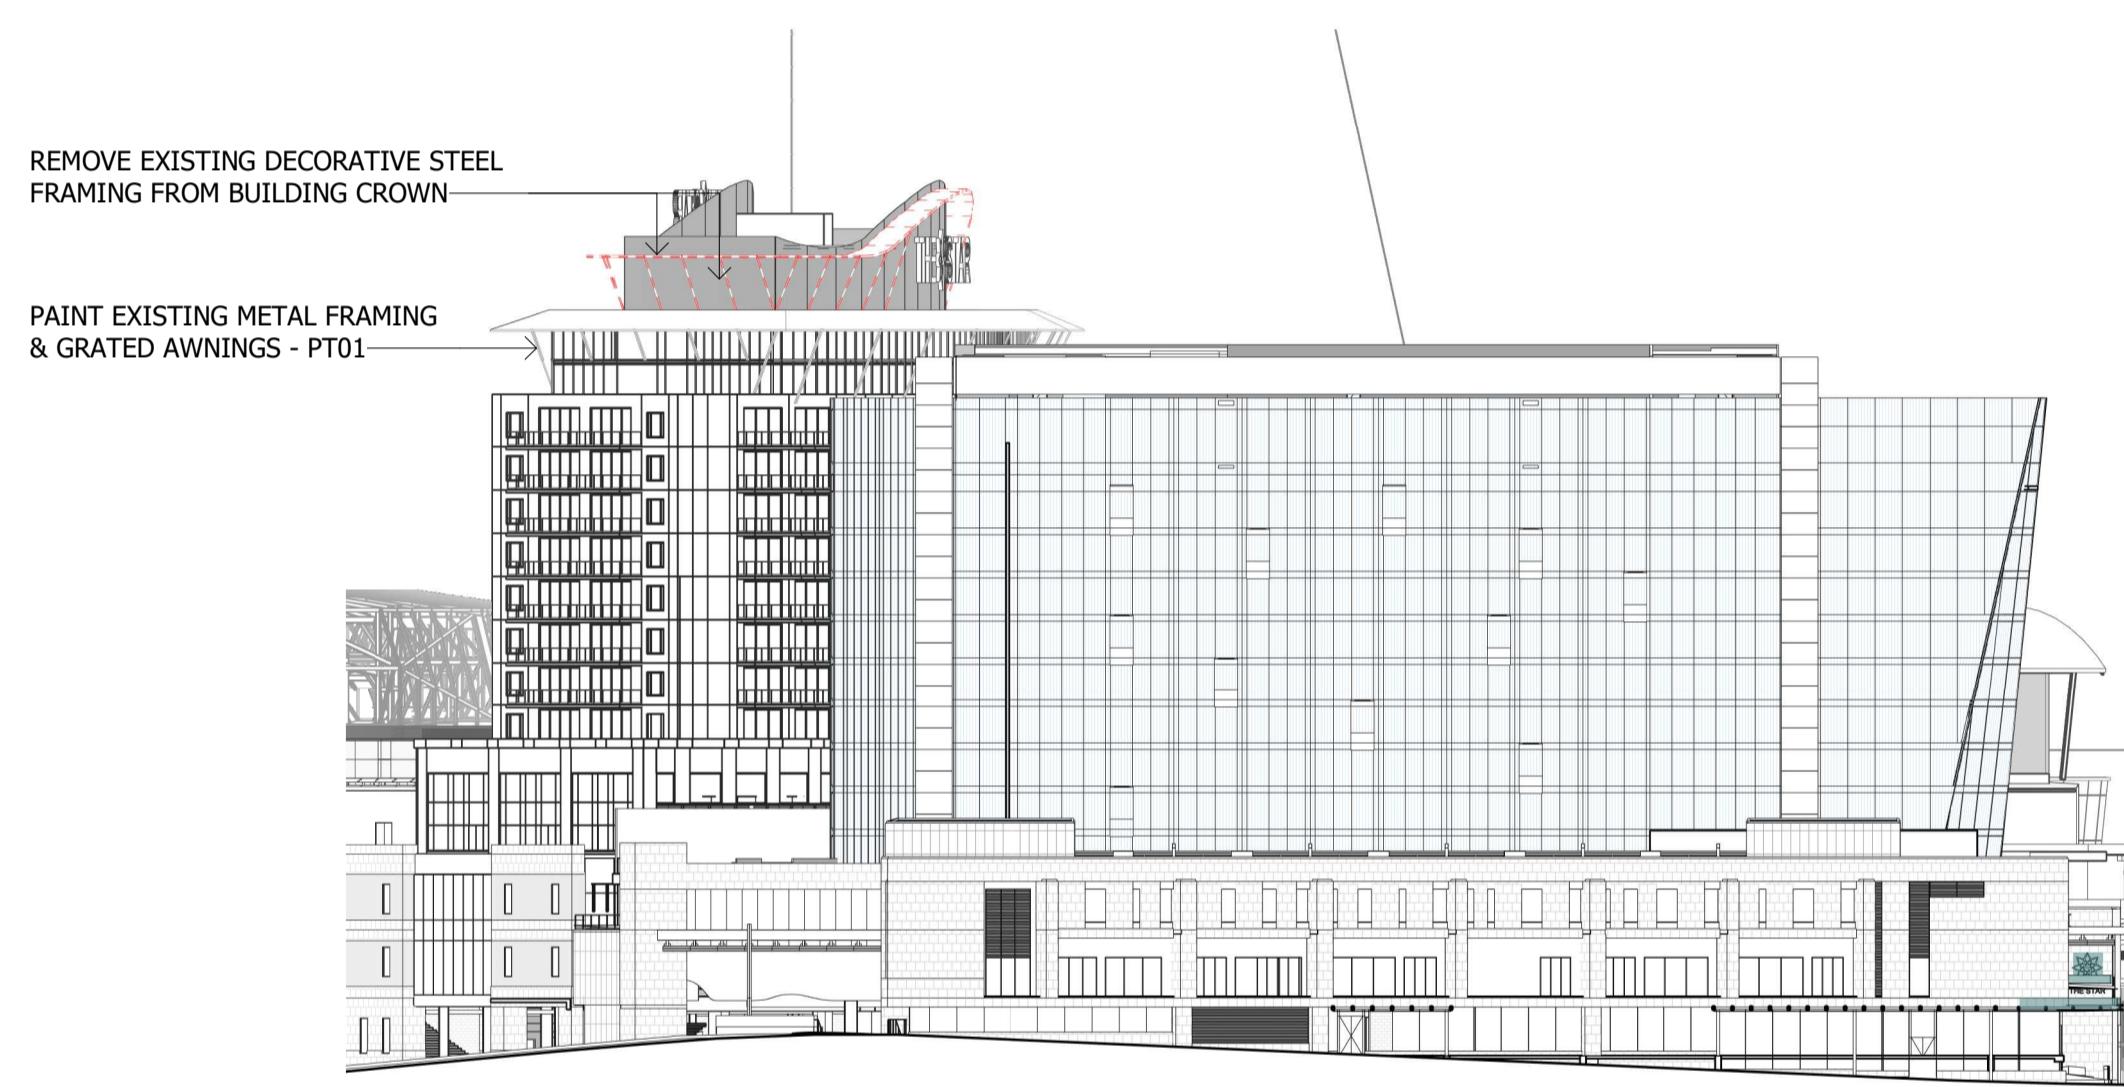


2 OVERALL ELEVATION\_UNION ST  
1 : 500

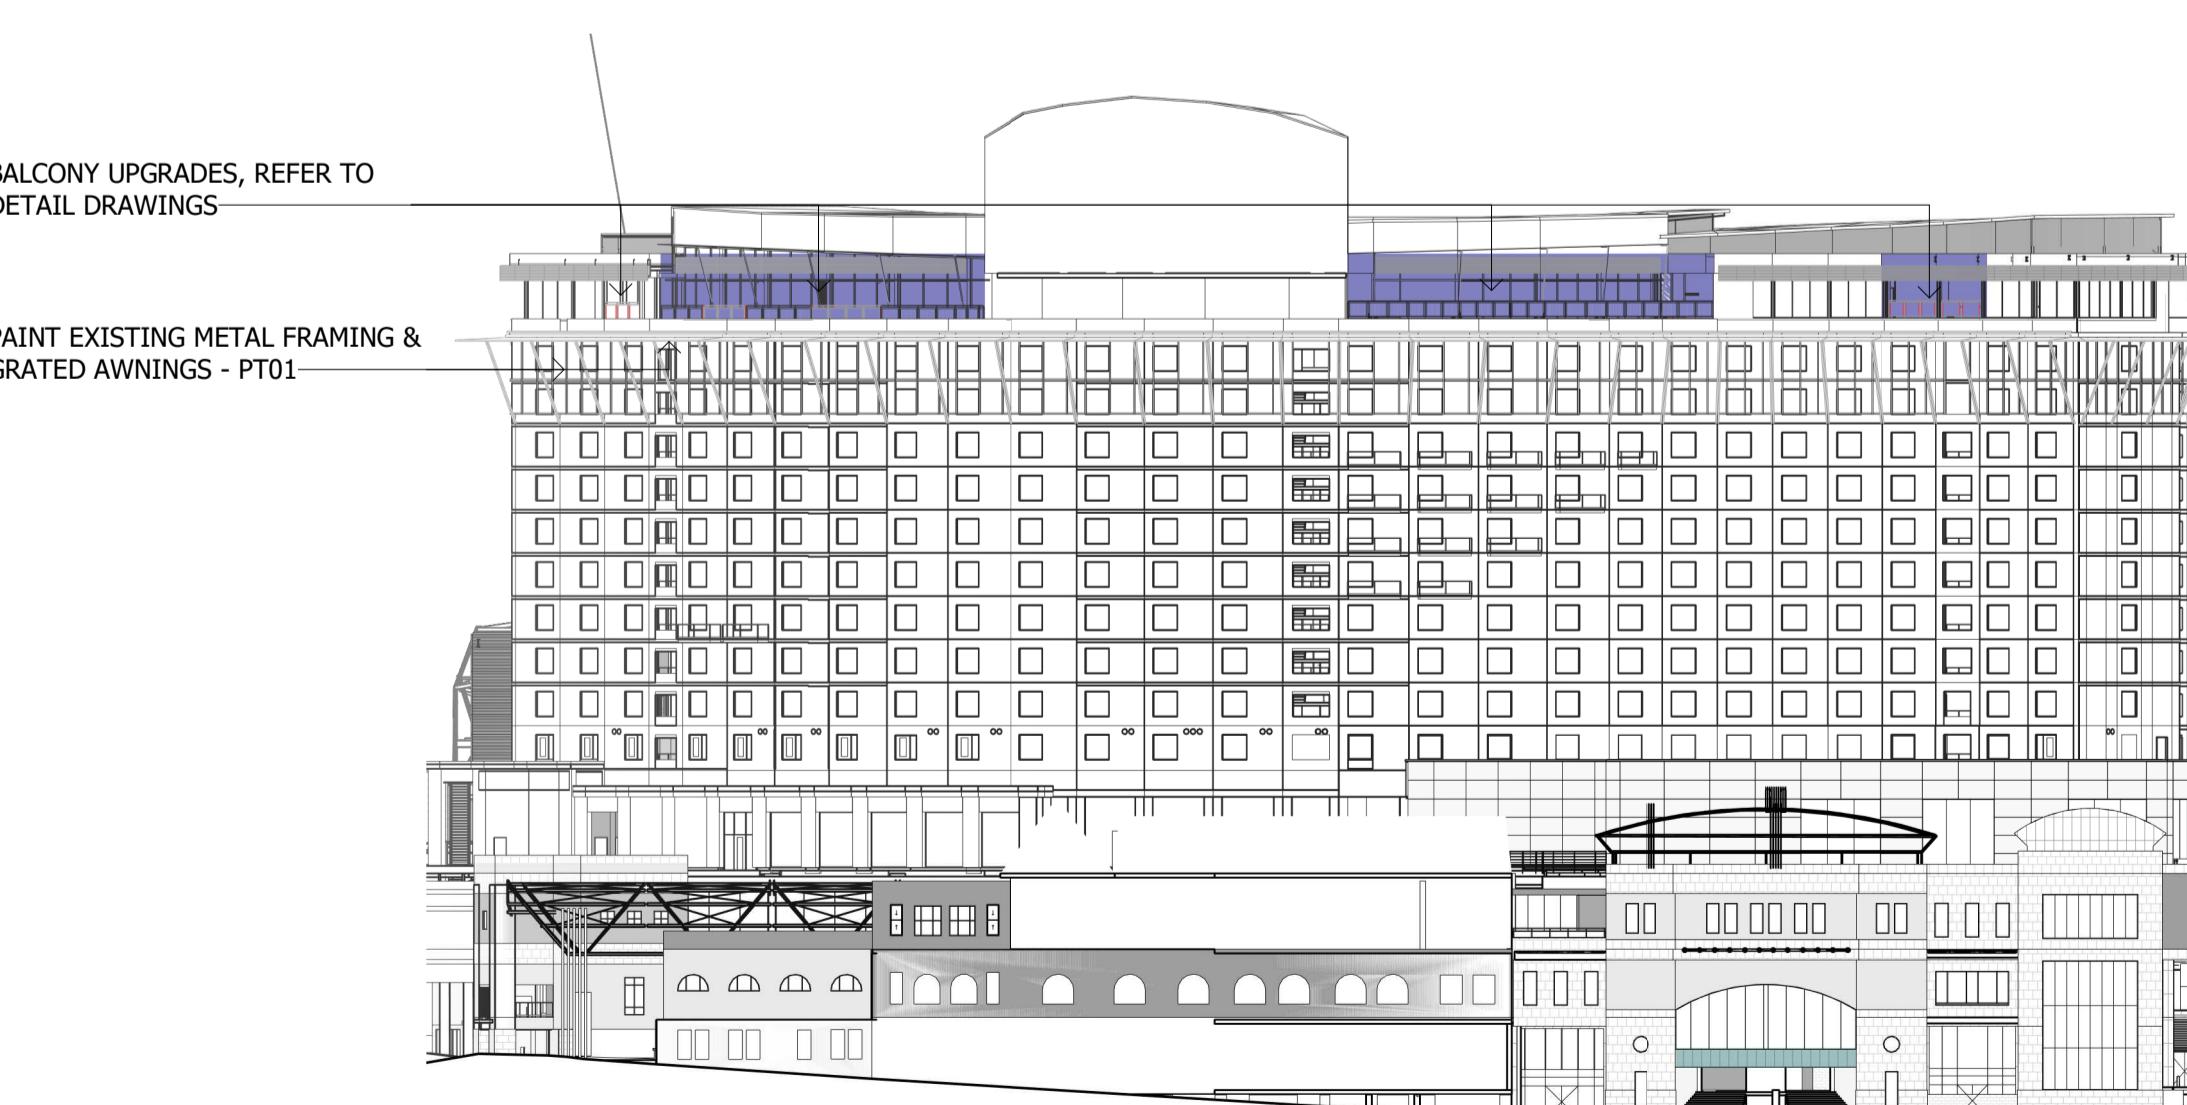

4 OVERALL ELEVATION\_PYRMONT ST  
1 : 500

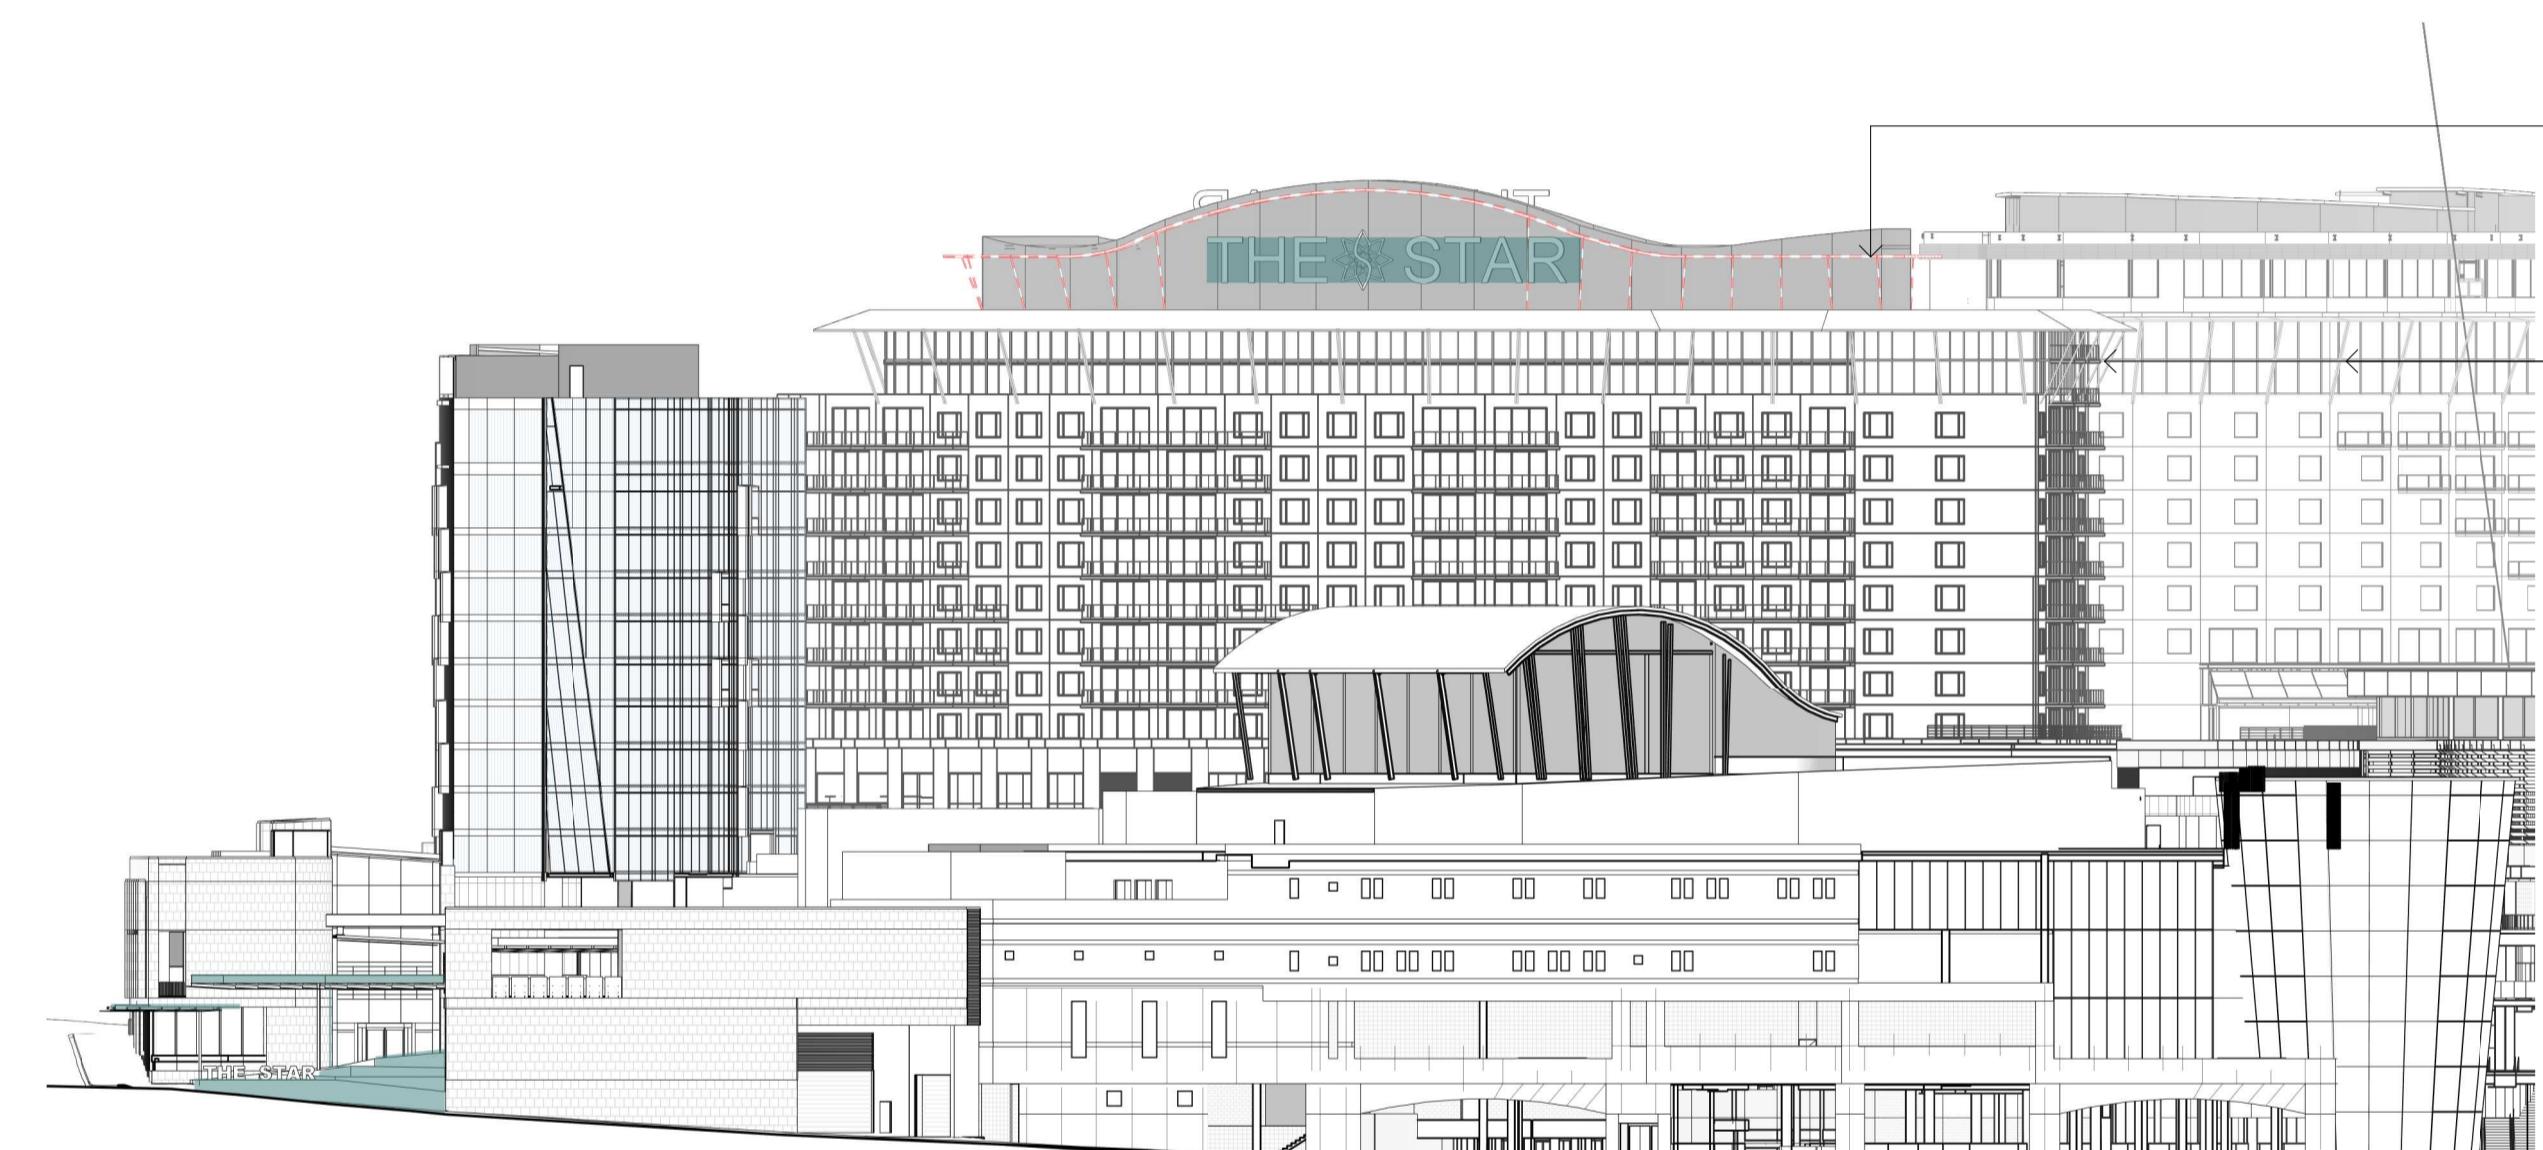

3 OVERALL ELEVATION\_EDWARD ST  
1 : 500

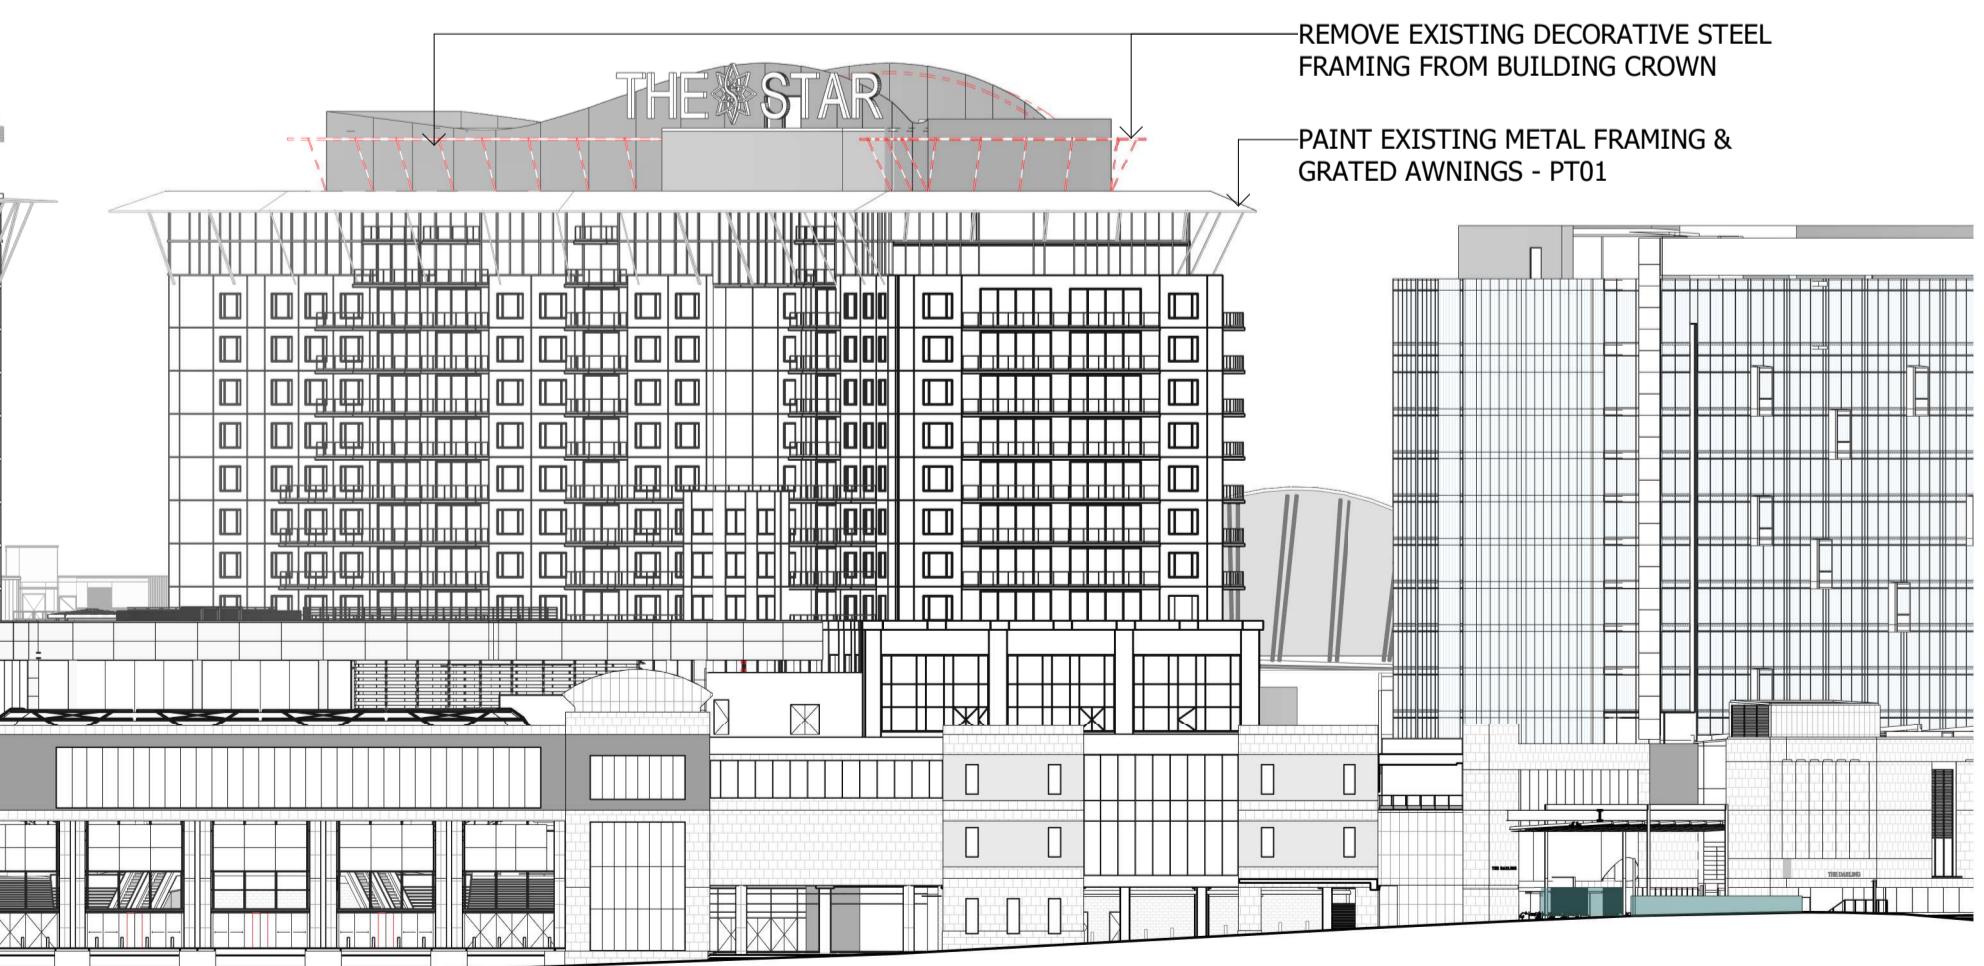

#### FINISHES SCHEDULE

CODE	DESCRIPTION	IMAGE
PT01	ITEM: PAINT DESCRIPTION: DULUX MICACEOUS IRON OXIDE OR SIMILAR FINISH: GREY TBC	
MT01 (NOT USED)	ITEM: BUILDING CROWN CLADDING DESCRIPTION: VITRADUAL OR SIMILAR TO REPLACE EXISTING ACP PANELS. NEW COLOUR FINISH TO EXISTING CLADDING TO MATCH NEW WHERE REPLACEMENT NOT REQUIRED FINISH: GREY TBC	
MT02	ITEM: GLAZED HANDRAILS DESCRIPTION: STAINLESS STEEL FINISH: TO MATCH EXISTING	
MT03	ITEM: SCREENS BETWEEN BALCONIES DESCRIPTION: ALUMINUM BATTEN FINISH: METALLIC LIGHT BRONZE LOOK TBC	
MT04	ITEM: PERFORATED METAL BALUSTRADE INFILL PANELS DESCRIPTION: WOVEN WIRE MESH FINISH: BRASS TBC	
MT05	ITEM: METAL PANELS DESCRIPTION: SOLID METAL INFILL FINISH: METALLIC LIGHT BRONZE LOOK TBC	
GL01	ITEM: AWNING GLAZING DESCRIPTION: LAMINATED TOUGHENED GLASS OR SIMILAR FINISH: TINTING TO MATCH EXISTING. FRITTING TO MATCH EXISTING WHERE REQUIRED	

Notes  
The information contained in this document is copyright and may not be used or reproduced for any other project or purpose.  
Verify all dimensions and levels on site and report any discrepancies to dwp for direction prior to the commencement of work.  
Drawings are to be read in conjunction with all other contract documents.  
Use figured dimensions only. Do not scale from drawings.  
dwp cannot guarantee the accuracy of content and format for copies of drawings issued electronically. The completion of the Issue Details Checked and Authorised section is confirmation of the status of the drawing. The drawing shall not be used for construction unless endorsed For Construction and authorised for issue.

© dwp Australia Pty Ltd  
Registered Business Name dwp Australia ABN 37 169 328 018  
David Rose Nominated Architect NSW ARB 4862

© Copyright 2011 dwp.  
ALL RIGHTS RESERVED.  
Reproduction prohibited unless authorised in writing by dwp.

THE STAR  
ENTERTAINMENT GROUP

F MOD15 ITEMS IDENTIFIED 29.07.21 AB PV  
E REVISED SUBMISSION 14.07.21 AB PV  
D FOR SCOPING 18.06.21 CL PV  
C ISSUED FOR REVIEW 07.06.21 CL PV  
B ISSUE FOR REVIEW 16.03.21 CL PV  
A PRELIMINARY FOR REVIEW 05.03.21 CL PV  
Issue Description Date Chk Auth

Architect/ Designer  
dwp  
www.dwp.com

Client  
THE STAR ENTERTAINMENT GROUP

Project  
THE STAR - MOD16

Location  
THE STAR SYDNEY


Project Number  
20-0535

Drawing  
OVERALL ELEVATIONS

Scale (A1) Date Printed  
As indicated 8/17/2021 12:02:30 PM  
Drawing Number  
Issue

File Name: BIM 360//IBNL\_The Star Sydney/20-0535\_The Star VIP Smoking Balcony MOD16\_R21.LTC

dwp

 

A1003  
1


## PYRMONT STREET

1  
A1002

PIRRAMA ROAD

THE STAR  
ENTERTAINMENT GROUP

ITEM PROPOSED AS PART OF MOD 15 APPLICATION - SUBJECT TO APPROVAL  
PROPOSED NEW WORK - BALCONY INFILLS, REFER TO DETAIL DRAWINGS  
EXISTING FINISH - MAKE GOOD

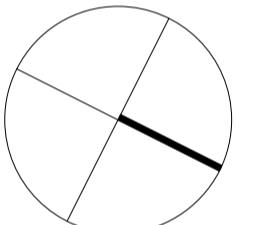

**PRELIMINARY**  
NOT TO BE USED DURING CONSTRUCTION

F MOD15 ITEMS IDENTIFIED 29.07.21 AB PV  
E REVISED SUBMISSION 14.07.21 AB PV  
D FOR SCOPING 18.06.21 CL PV  
C ISSUE FOR REVIEW 07.06.21 CL PV  
B ISSUE FOR REVIEW 16.03.21 CL PV  
A PRELIMINARY FOR REVIEW 05.03.21 CL PV  
Issue Description Date Chk Auth

Architect/ Designer  
dwp  
www.dwp.com

Client  
THE STAR ENTERTAINMENT GROUP

Project  
THE STAR - MOD16

Location  
THE STAR SYDNEY

Project Number  
20-0535

Drawing  
LEVEL 17 PLAN

Scale (A1) Date Printed  
As indicated 8/17/2021 12:02:47 PM  
Drawing Number  
File Name: BIM 360/IBBL\_The Star Sydney/20-0535\_The Star Smoking Balcony MOD16\_B21.L1.C

MOD16-A1001F

dwp

Notes  
The information contained in this document is copyright and may not be used or reproduced for any other project or purpose.  
Verify all dimensions and levels on site and report any discrepancies to dwp for direction prior to the commencement of work.  
Drawings are to be read in conjunction with all other contract documents.  
Use figured dimensions only. Do not scale from drawings.  
dwp cannot guarantee the accuracy of content and format for copies of drawings issued electronically. The completion of the Issue Details Checked and Authorised section is confirmation of the status of the drawing. The drawing shall not be used for construction unless endorsed For Construction and authorised for issue.  
© dwp Australia Pty Ltd  
Registered Business Name dwp Australia ABN 37 169 328 018  
David Rose Nominated Architect NSW ARB 4862  
© Copyright 2011 dwp.  
ALL RIGHTS RESERVED.  
Reproduction prohibited unless authorised in writing by dwp.



1 THE STAR GRAND HOTEL\_PIRRAMA ROAD ELEVATION  
1 : 200

ITEM PROPOSED AS PART OF MOD 15 APPLICATION - SUBJECT TO APPROVAL  
PROPOSED NEW WORK - BALCONY INFILLS, REFER TO DETAIL DRAWINGS  
EXISTING FINISH - MAKE GOOD

**PRELIMINARY**  
NOT TO BE USED DURING CONSTRUCTION

F MOD15 ITEMS IDENTIFIED 29.07.21 AB PV  
E REVISED SUBMISSION 14.07.21 AB PV  
D FOR SCOPING 18.06.21 CL PV  
C ISSUED FOR REVIEW 07.06.21 CL PV  
B ISSUE FOR REVIEW 16.03.21 CL PV  
A PRELIMINARY FOR REVIEW 05.03.21 CL PV  
Issue Description Date Chk Auth

Architect/ Designer  
dwp  
www.dwp.com

Client  
THE STAR ENTERTAINMENT GROUP

Project  
THE STAR - MOD16

Location  
THE STAR SYDNEY

Project Number  
20-0535

Drawing  
**GRAND HOTEL ELEVATION**

Scale (A1) Date Printed  
As indicated 8/17/2021 12:03:07 PM  
Drawing Number Issue

File Name: BIM 360//BIM\_The Star Sydney/20-0535\_The Star VP Smoking Balcony MOD16\_R21.LT

MOD16-A1002 F









1 PLAN\_BALCONY 1  
1 : 100




2 RCP\_BALCONY 1  
1 : 100

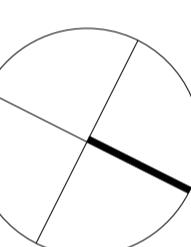


**PRELIMINARY**  
NOT TO BE USED DURING CONSTRUCTION

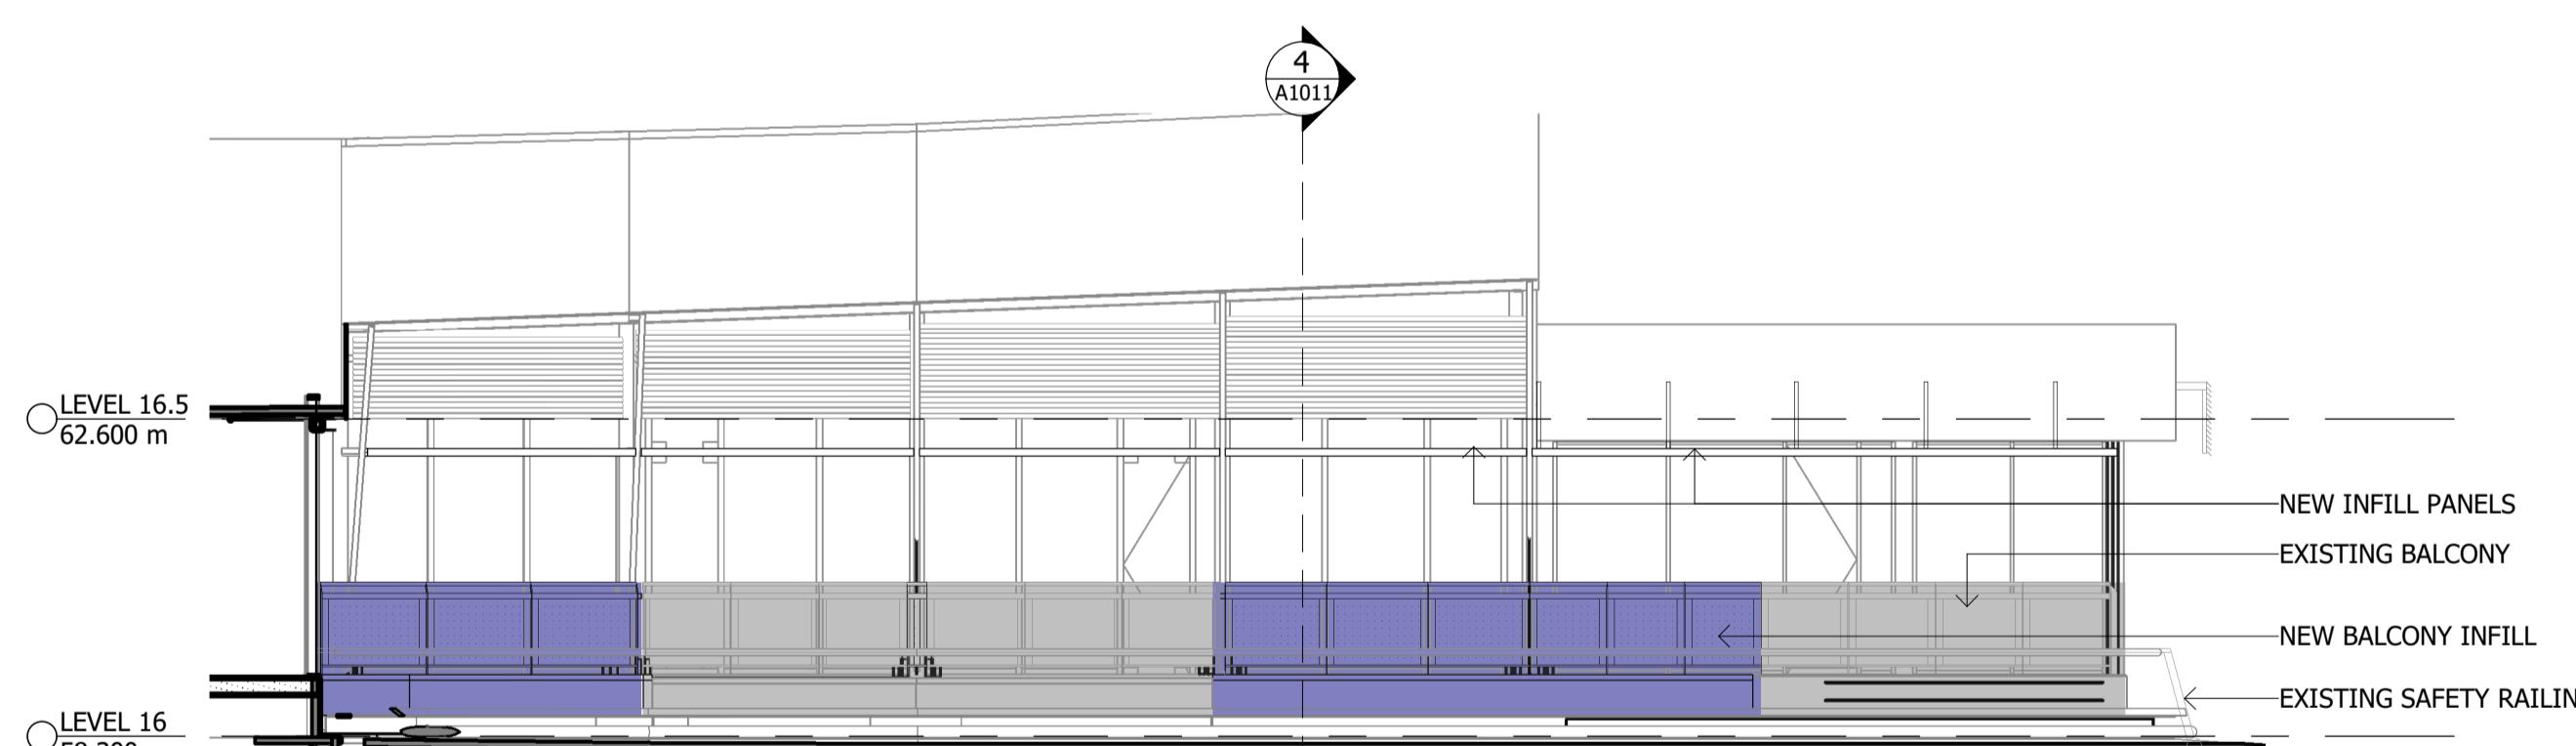


3 ELEVATION\_BALCONY 1  
1 : 100

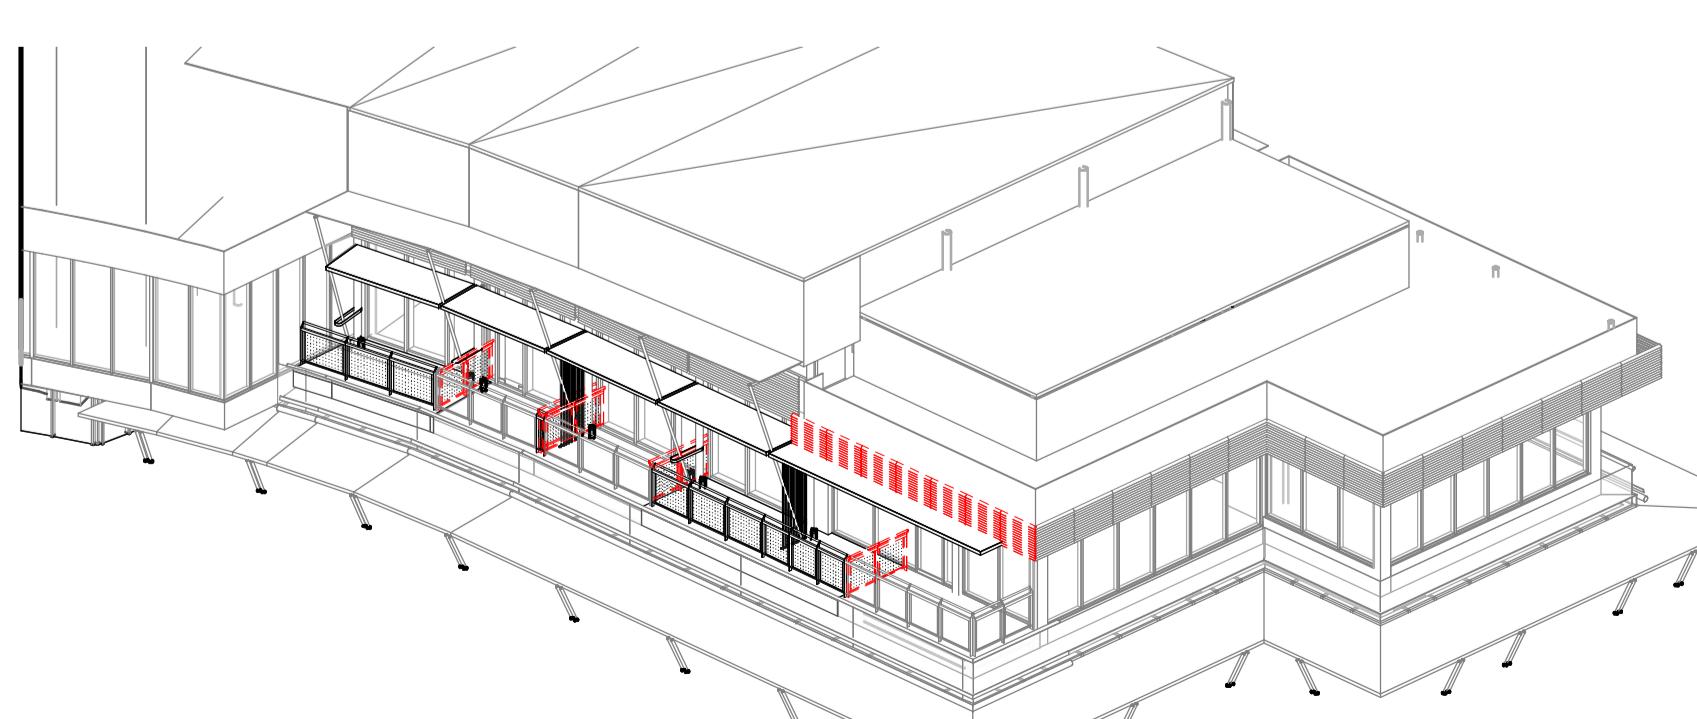

5 3D\_BALCONY 1

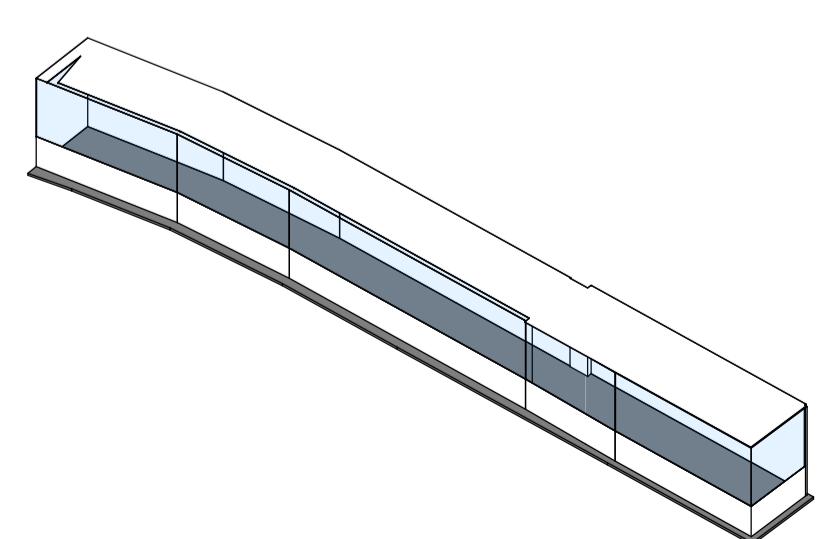

6 3D\_BALCONY 1 ISO

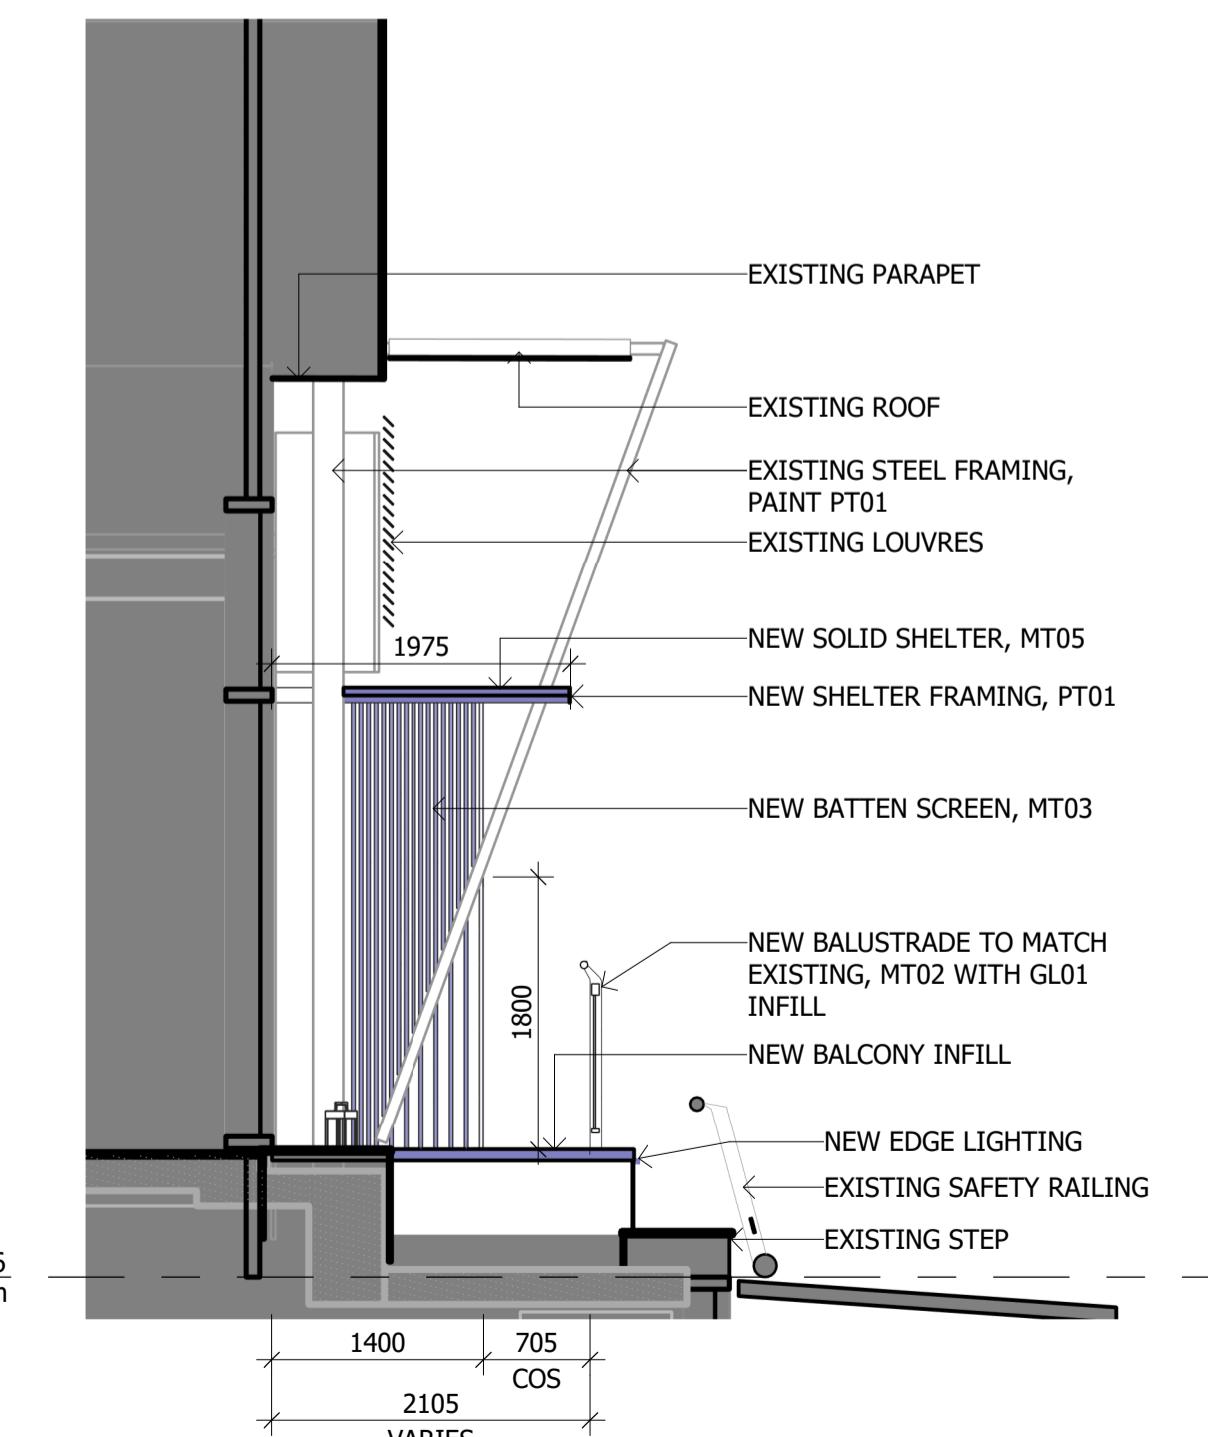

4 SECTION\_TYPICAL TYPE 1 BALCONY - 1  
1 : 50

F MOD15 ITEMS IDENTIFIED 29.07.21 AB PV  
E REVISED SUBMISSION 14.07.21 AB PV  
D FOR SCOPING 18.06.21 CL PV  
C ISSUED FOR REVIEW 07.06.21 CL PV  
B ISSUE FOR REVIEW 16.03.21 CL PV  
A PRELIMINARY FOR REVIEW 05.03.21 CL PV  
Issue Description Date Chk Auth

Architect/ Designer  
dwp  
www.dwp.com

Client  
THE STAR ENTERTAINMENT GROUP

Project  
THE STAR - MOD16


Location  
THE STAR SYDNEY

Project Number  
20-0535


Drawing  
TYPE 1 - BALCONY 1

Scale (A) Date Printed  
As indicated 8/17/2021 12:03:40 PM  
Drawing Number Issue  
File Name: BIM 360//BIM\_The Star Sydney/20-0535\_The Star VIP Smoking Balcony MOD16\_B21.LTC

dwp

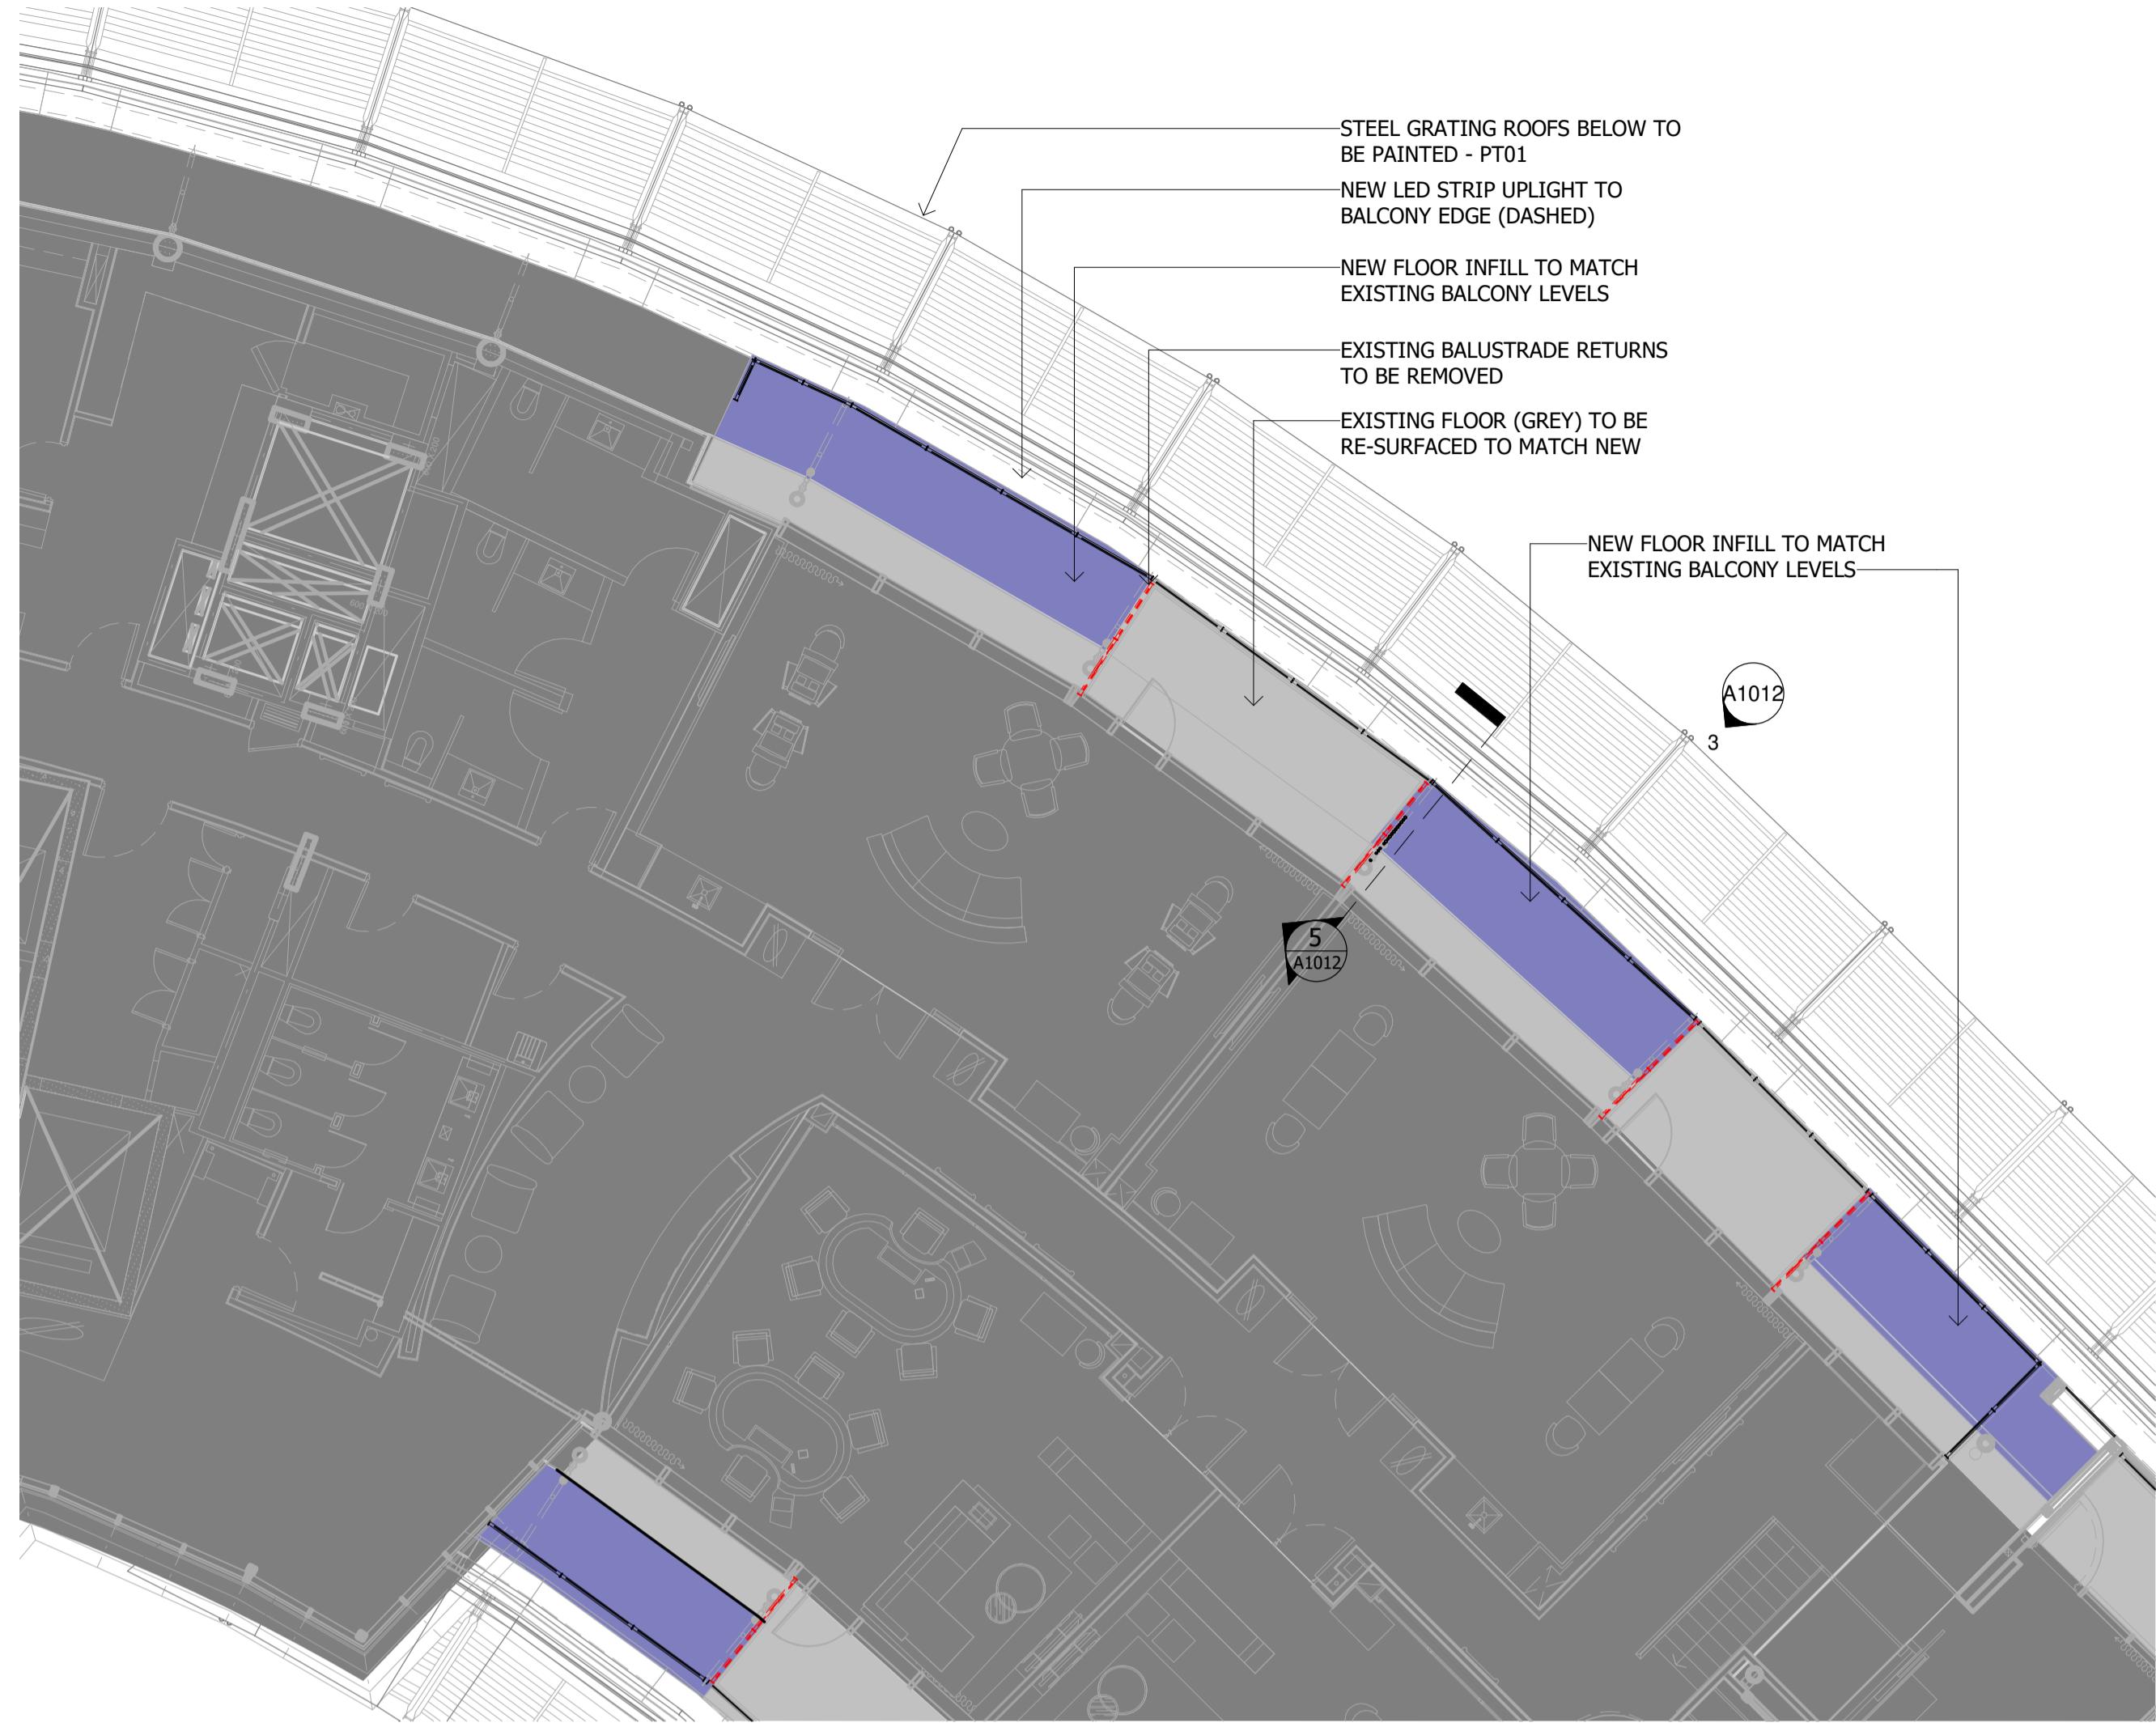

1 PLAN\_BALCONY 3  
1 : 100

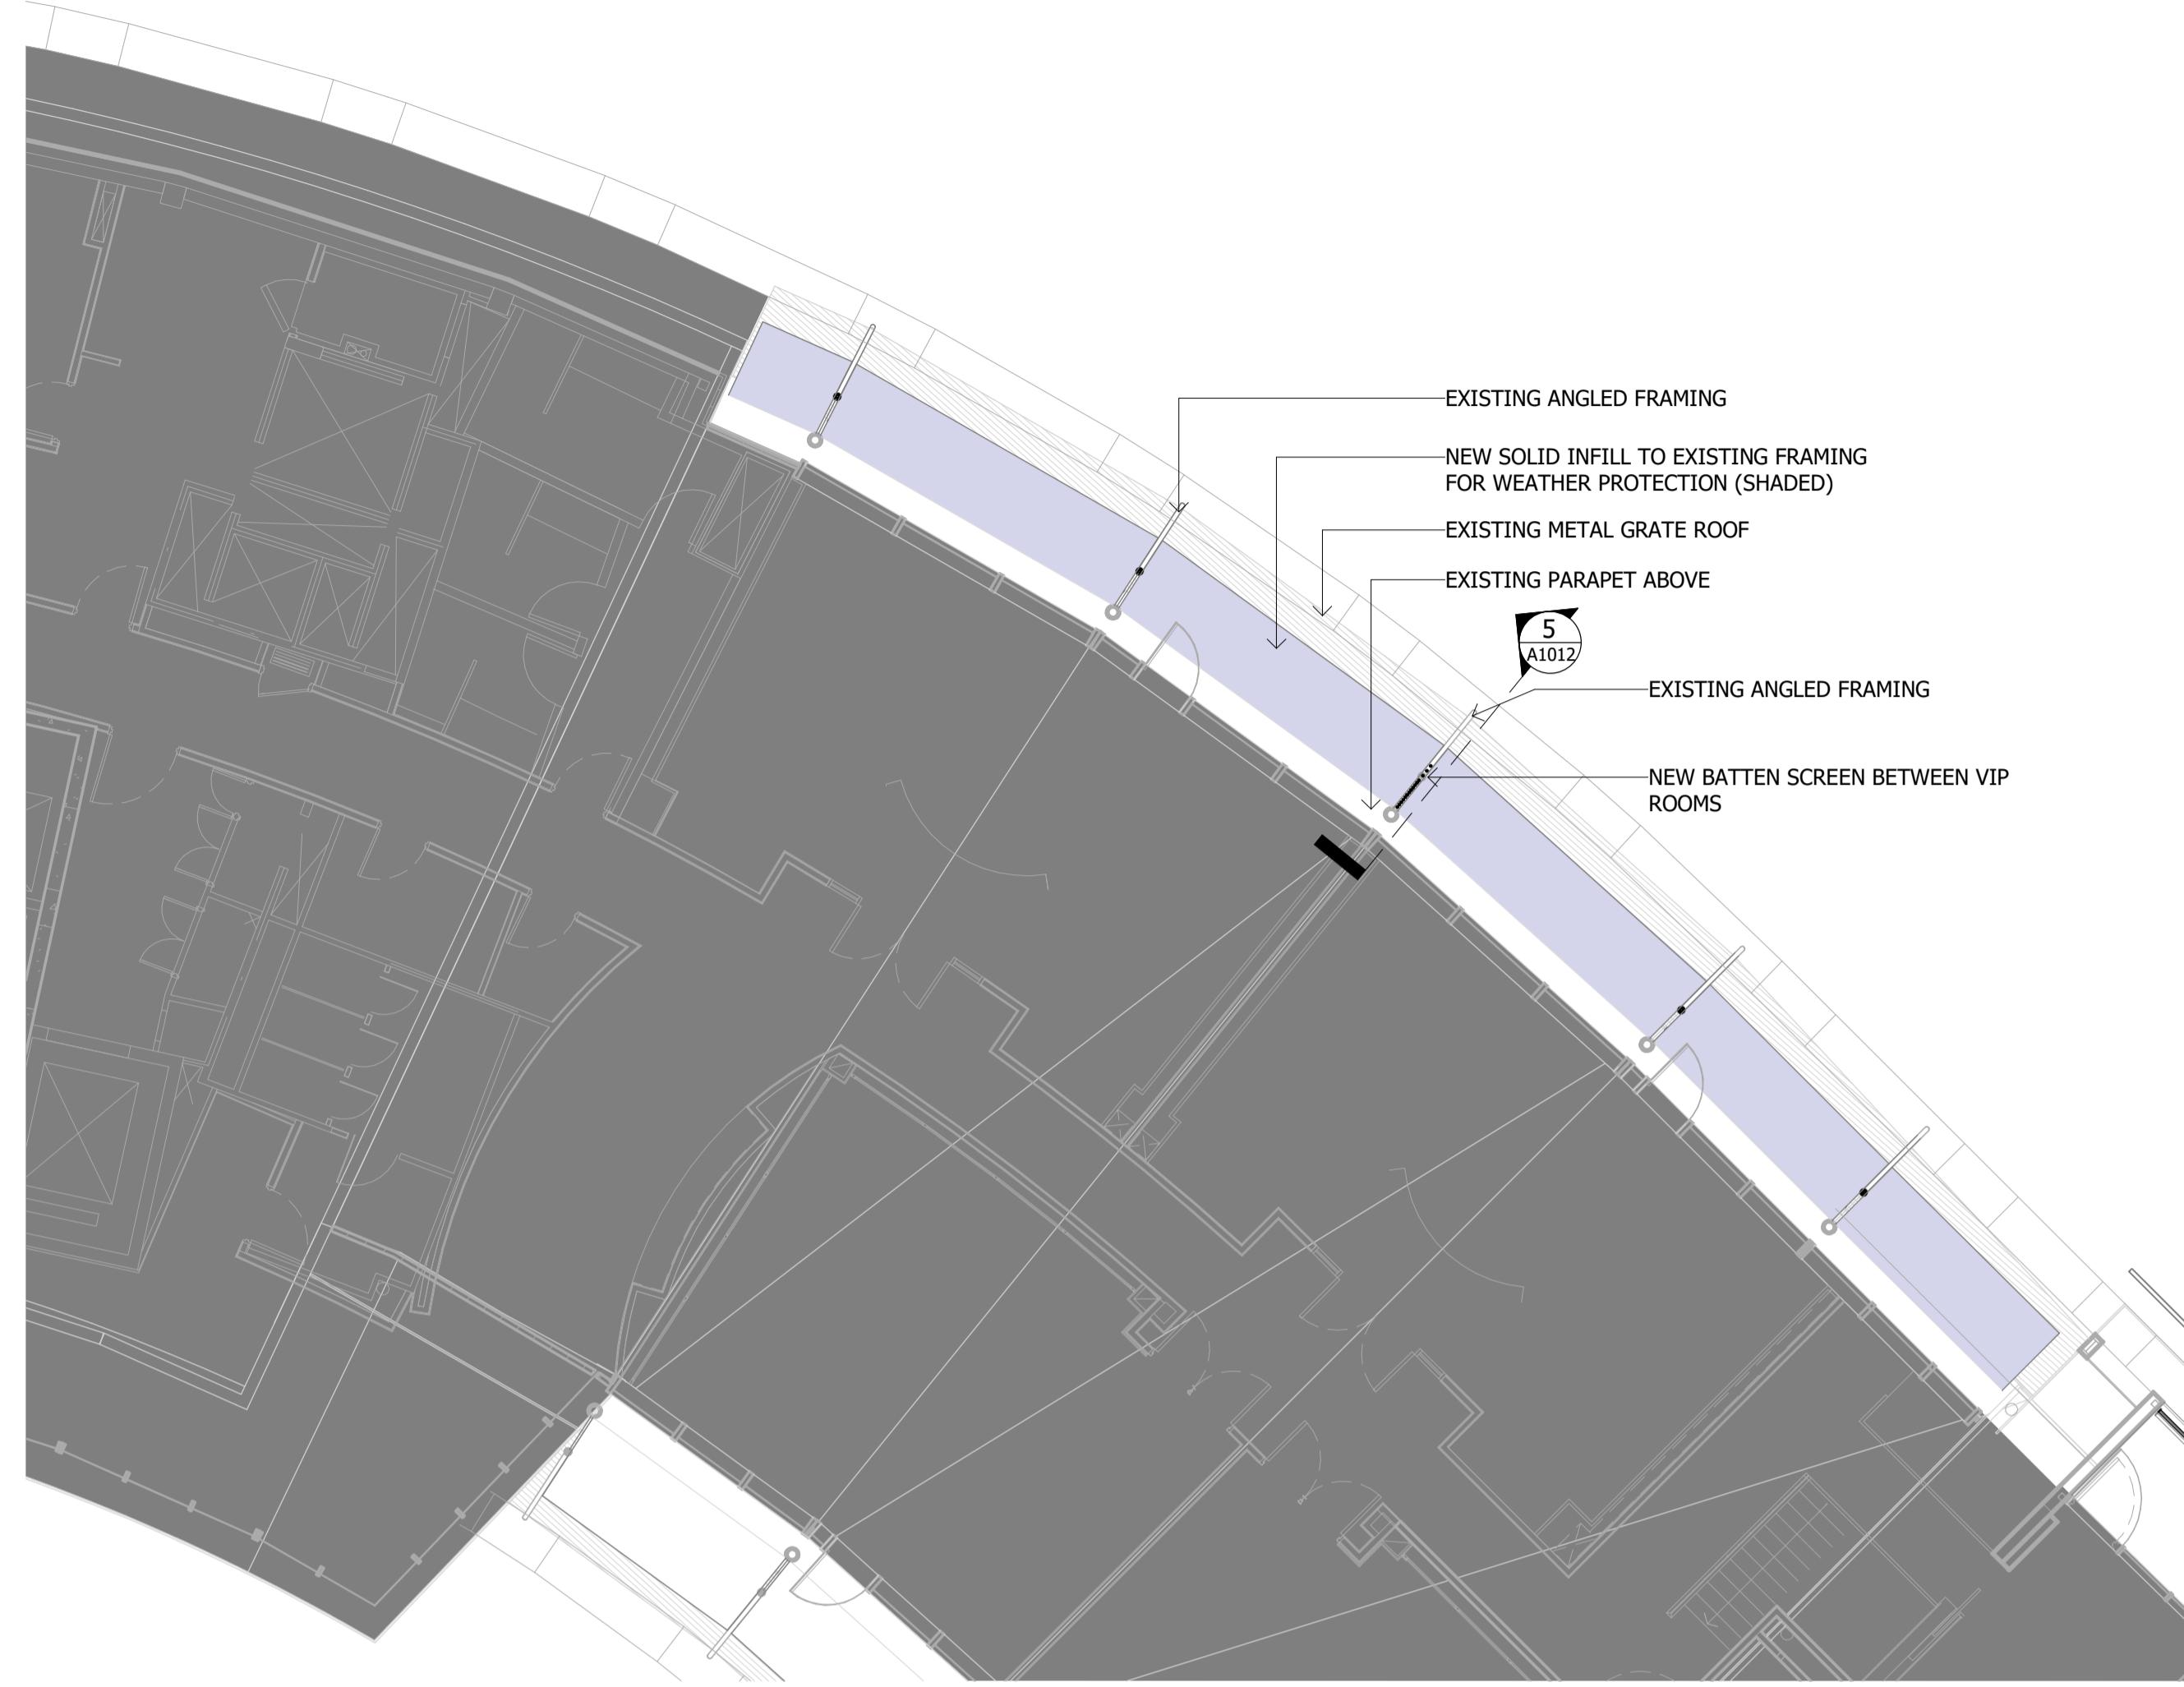


2 RCP\_BALCONY 3  
1 : 100




**PRELIMINARY**  
NOT TO BE USED DURING CONSTRUCTION




3 ELEVATION\_BALCONY 3  
1 : 100

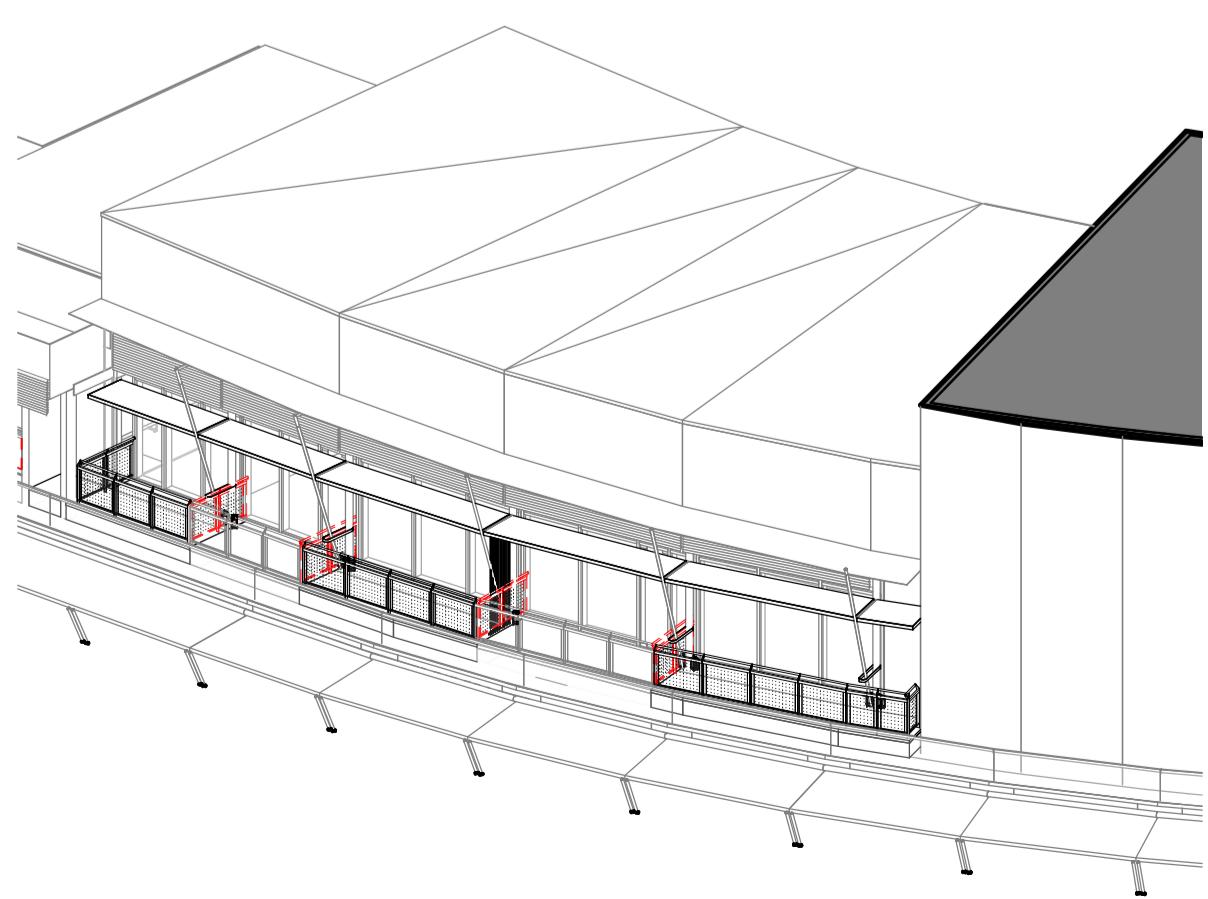

4 3D\_BALCONY 3

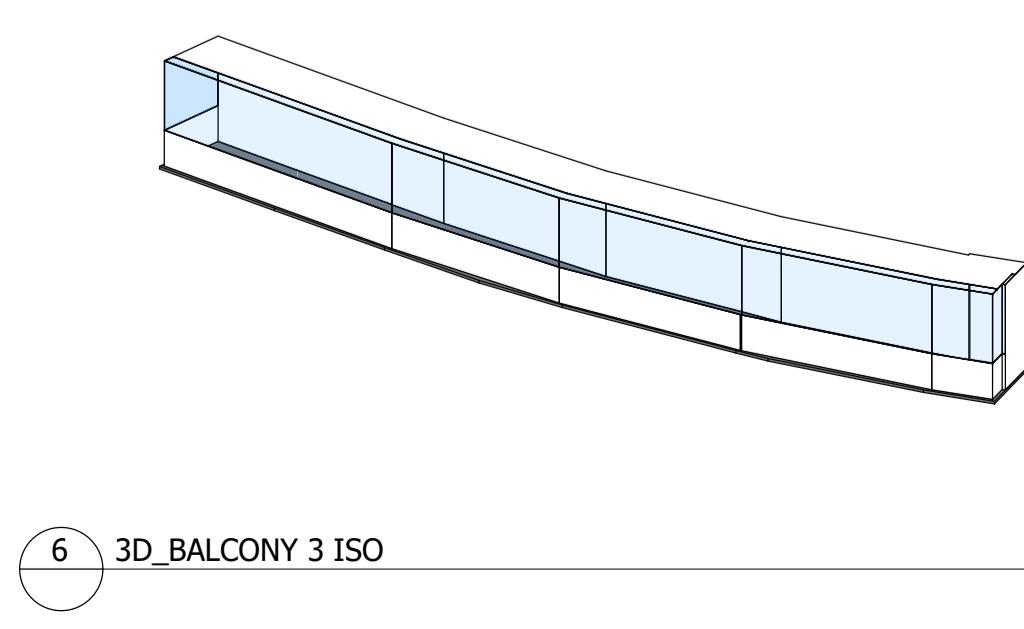

6 3D\_BALCONY 3 ISO

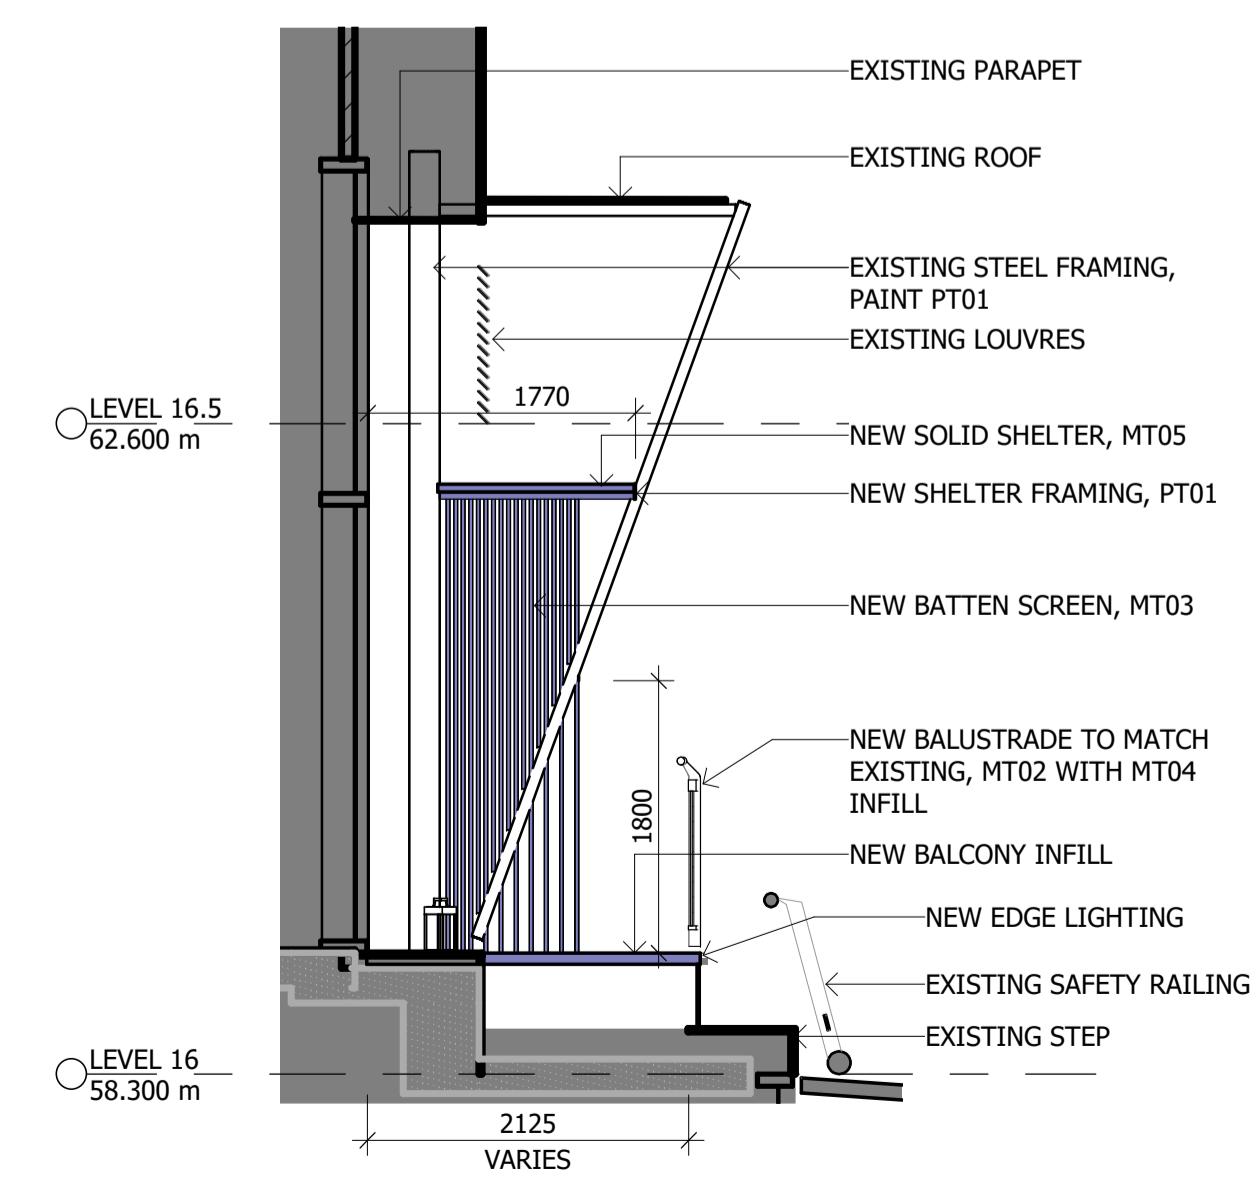

5 SECTION\_TYPICAL TYPE 1 BALCONY 3 - 1  
1 : 50

F	MOD15 ITEMS IDENTIFIED	29.07.21	AB	PV
E	REVISED SUBMISSION	14.07.21	AB	PV
D	FOR SCOPING	18.06.21	CL	PV
C	ISSUE FOR REVIEW	07.06.21	CL	PV
B	ISSUE FOR REVIEW	16.03.21	CL	PV
A	PRELIMINARY FOR REVIEW	05.03.21	CL	PV
Issue	Description	Date	Chk	Auth

Architect/ Designer  
dwp  
www.dwp.com

Client  
THE STAR ENTERTAINMENT GROUP

Project  
THE STAR - MOD16

Location  
THE STAR SYDNEY

Project Number  
**20-0535**

Drawing  
**TYPE 1 - BALCONY 3**


Scale (A1) Date Printed  
As indicated 8/17/2021 12:03:59 PM

Drawing Number Issue


File Name: BIM 360/IBIM\_The Star Sydney/20-0535\_The Star VIP Smoking Balcony MOD16-A1012F

**MOD16-A1012F**




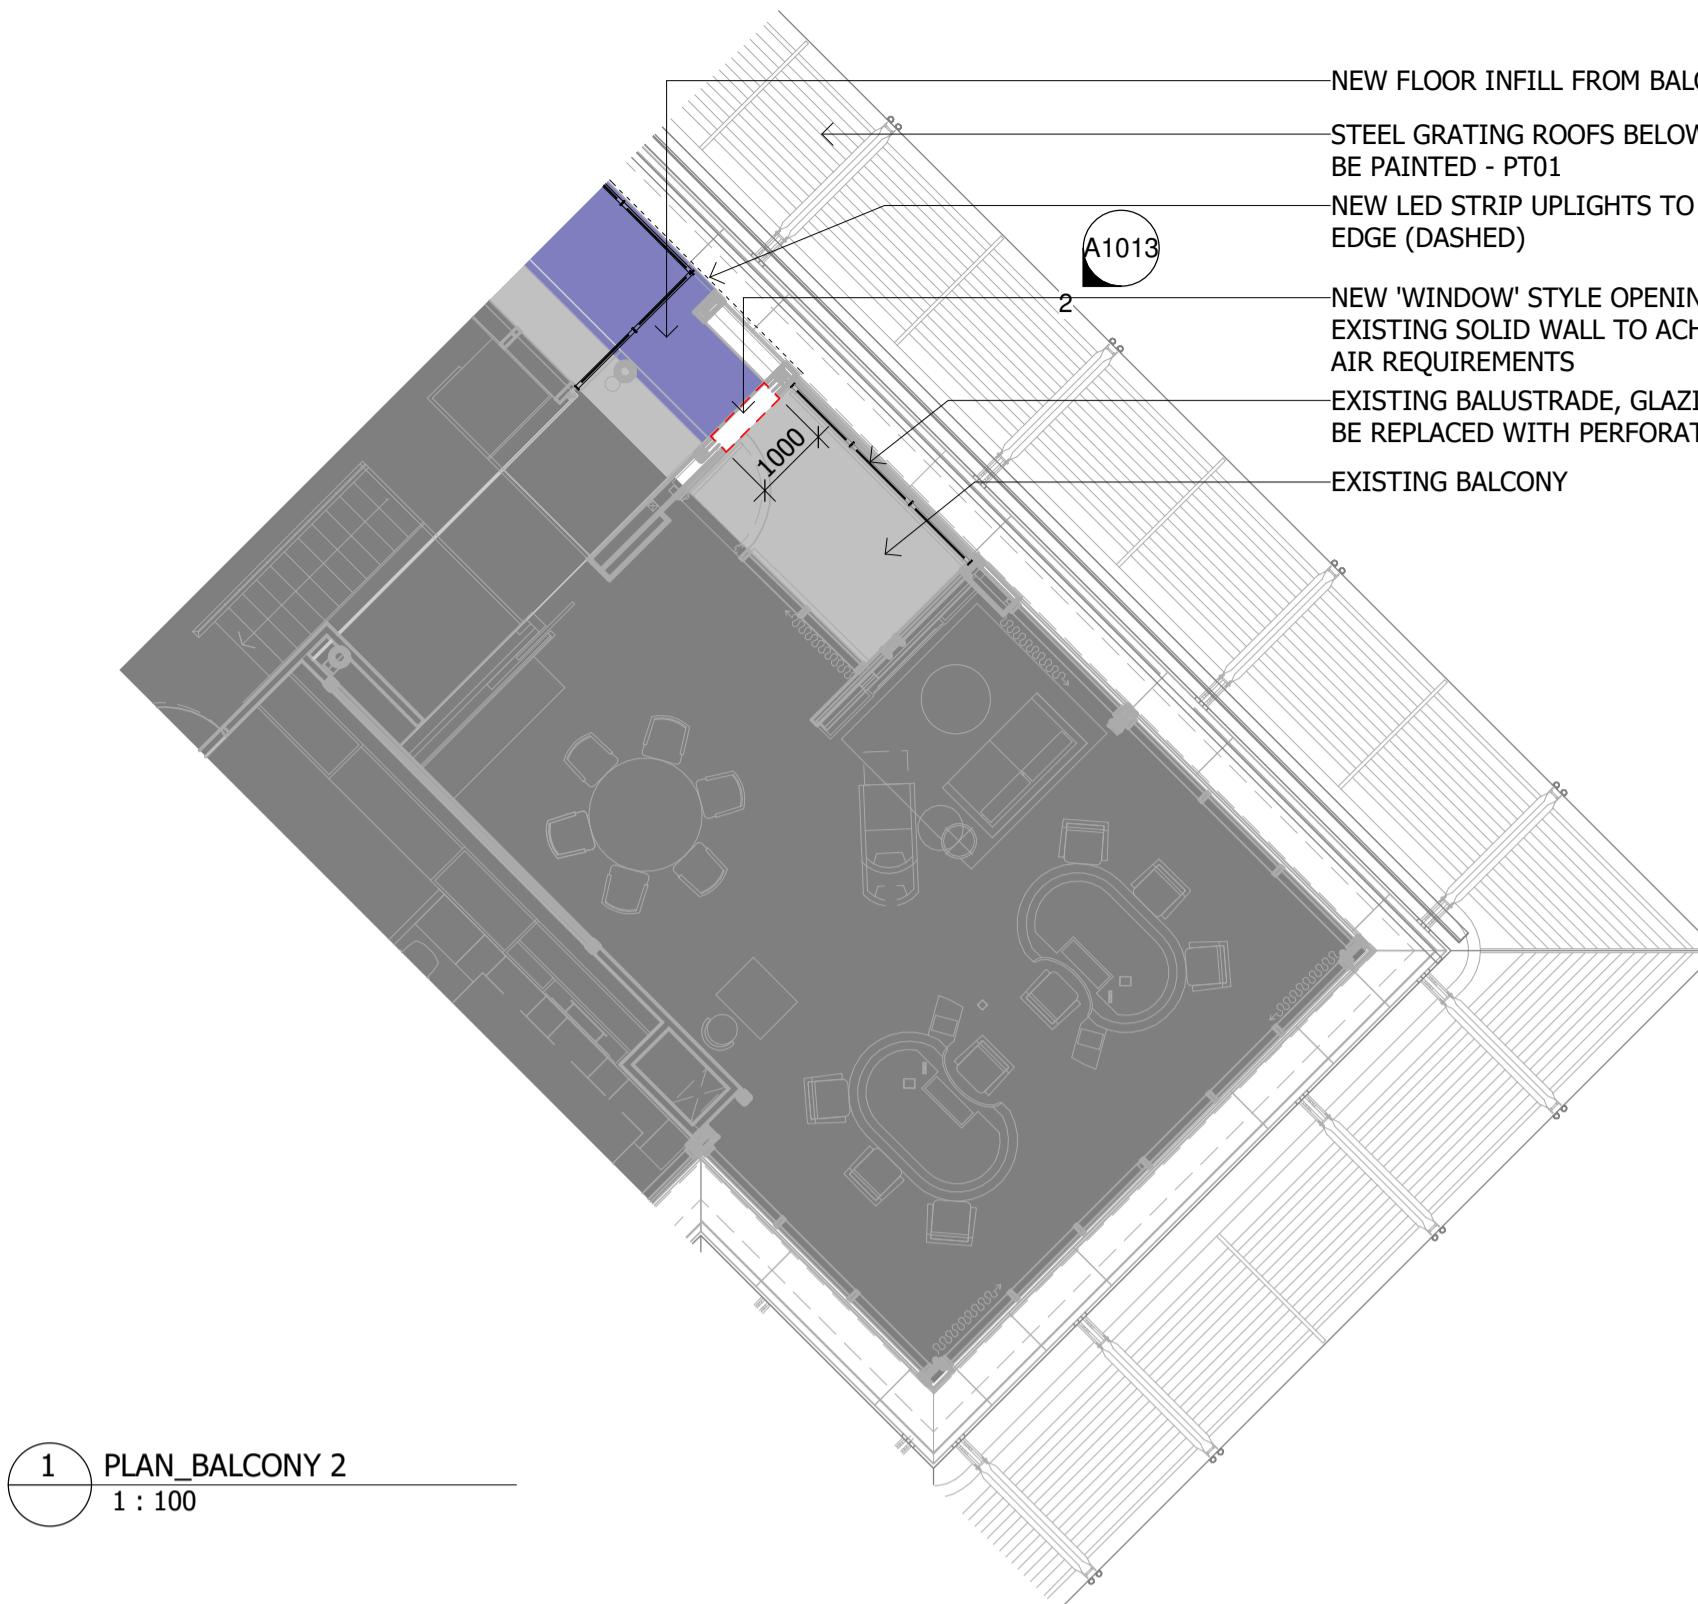


1 PLAN\_BALCONY 2  
1 : 100

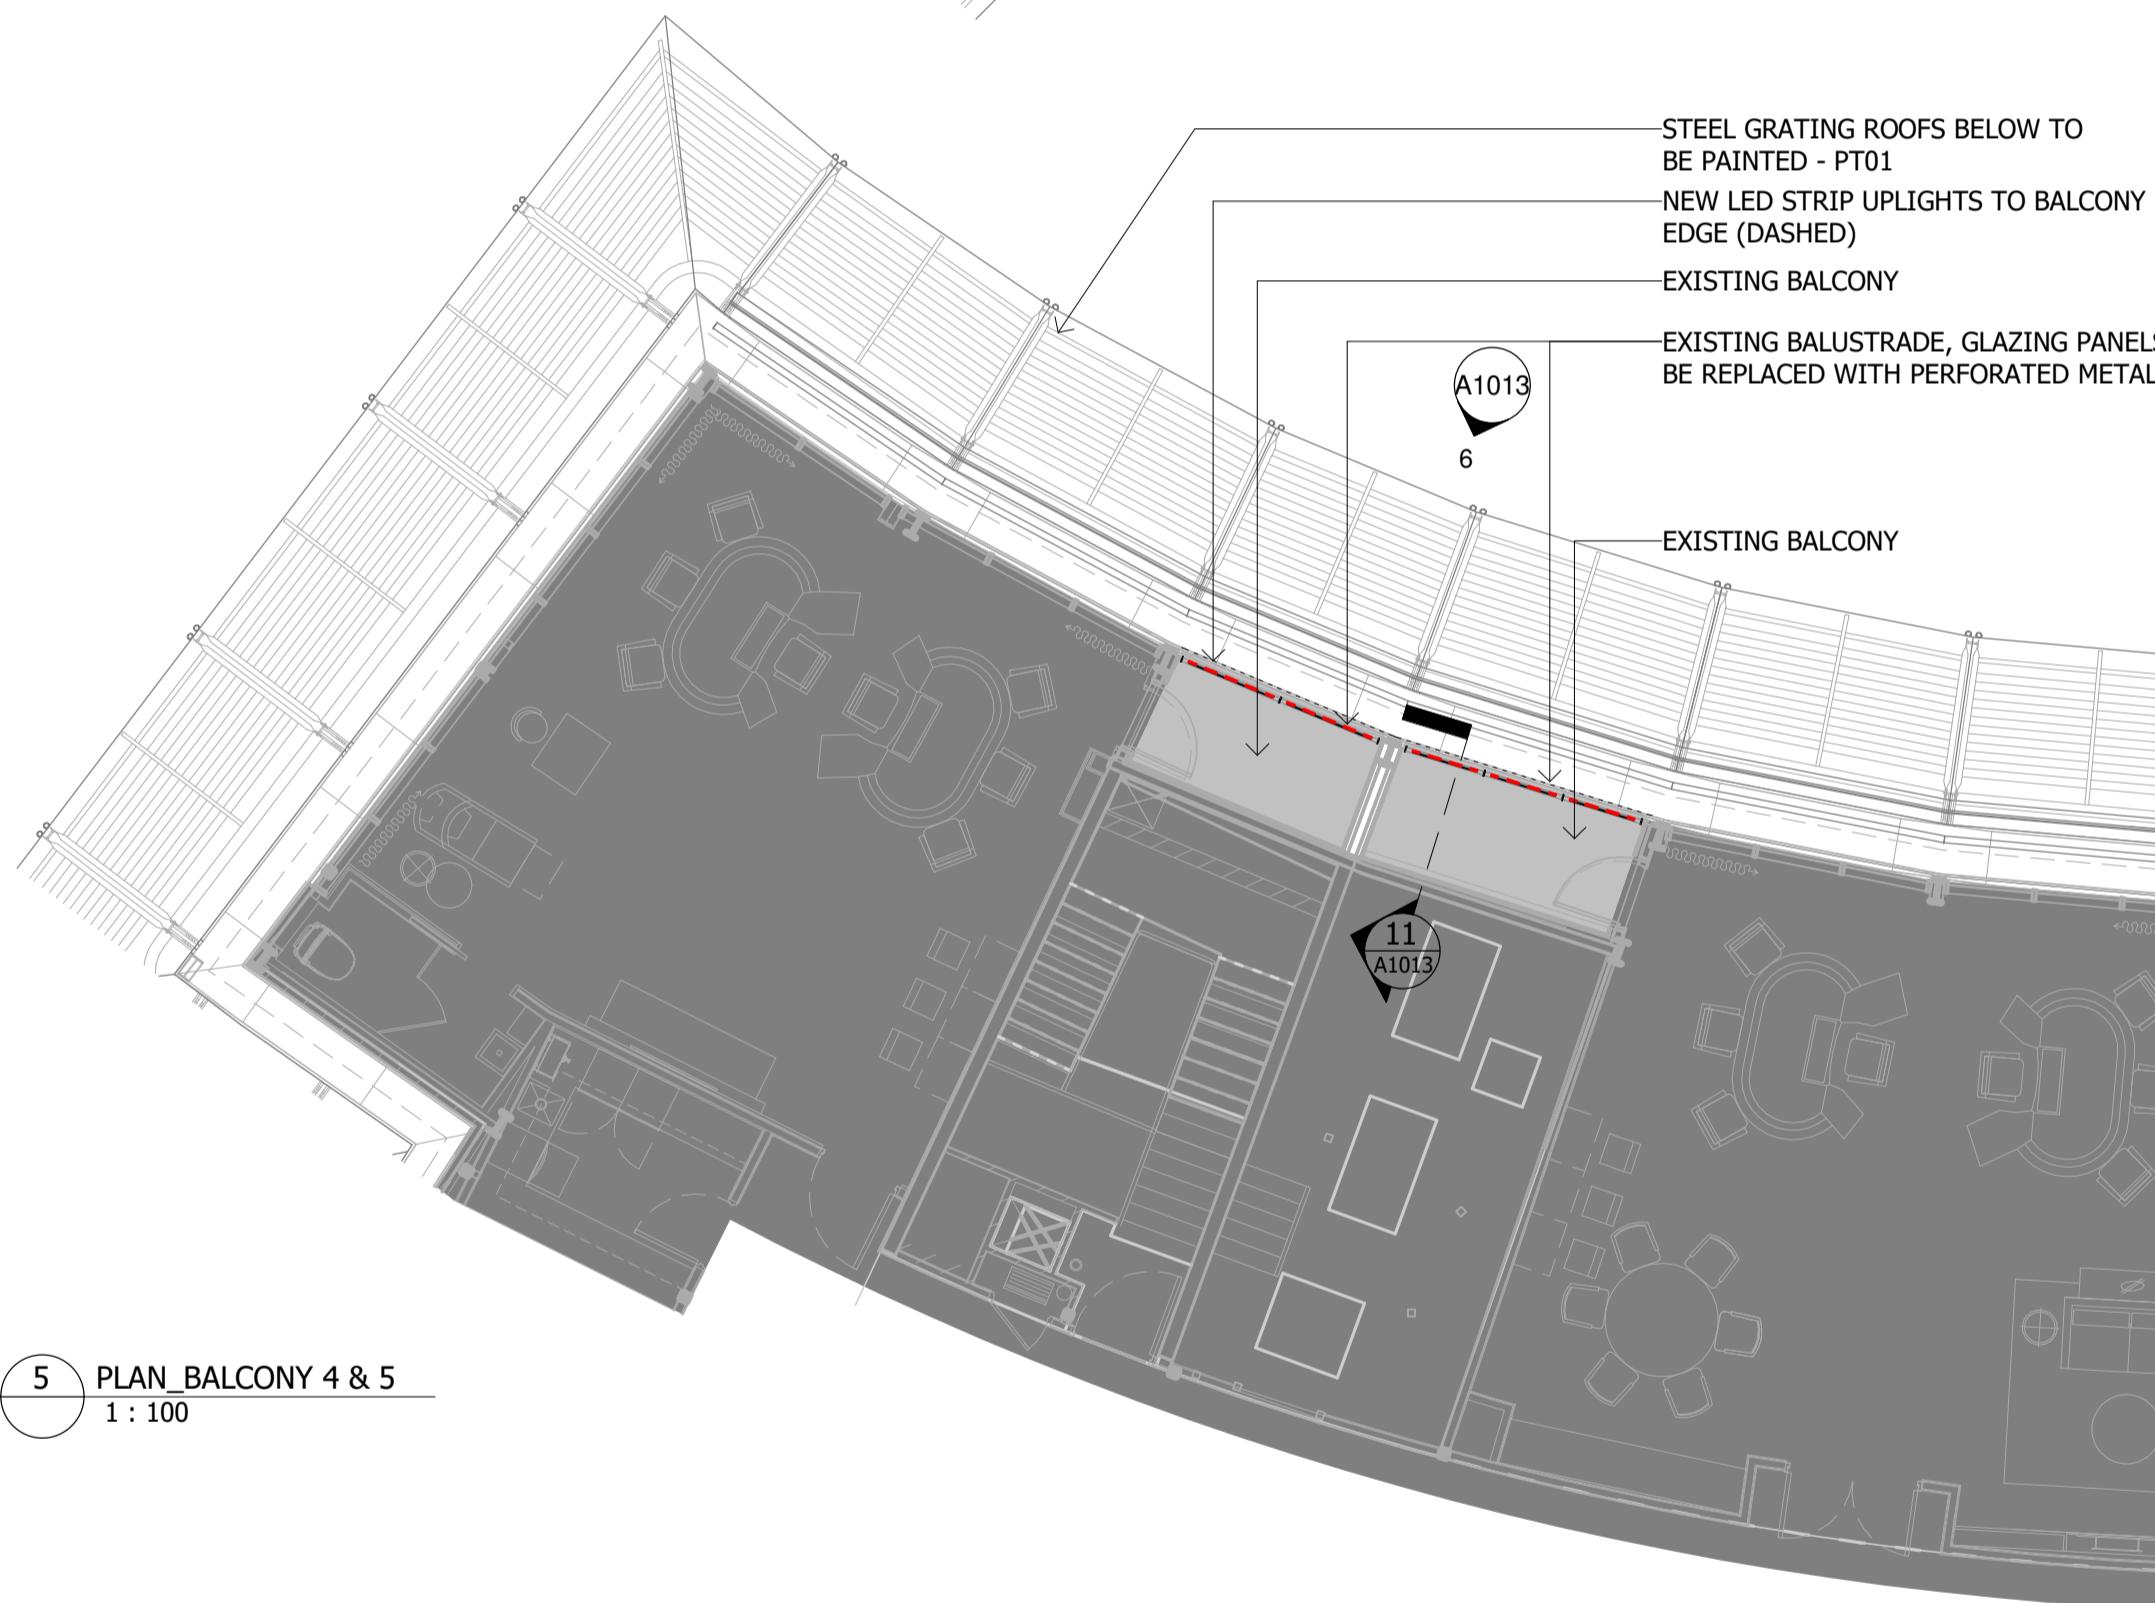


5 PLAN\_BALCONY 4 & 5  
1 : 100

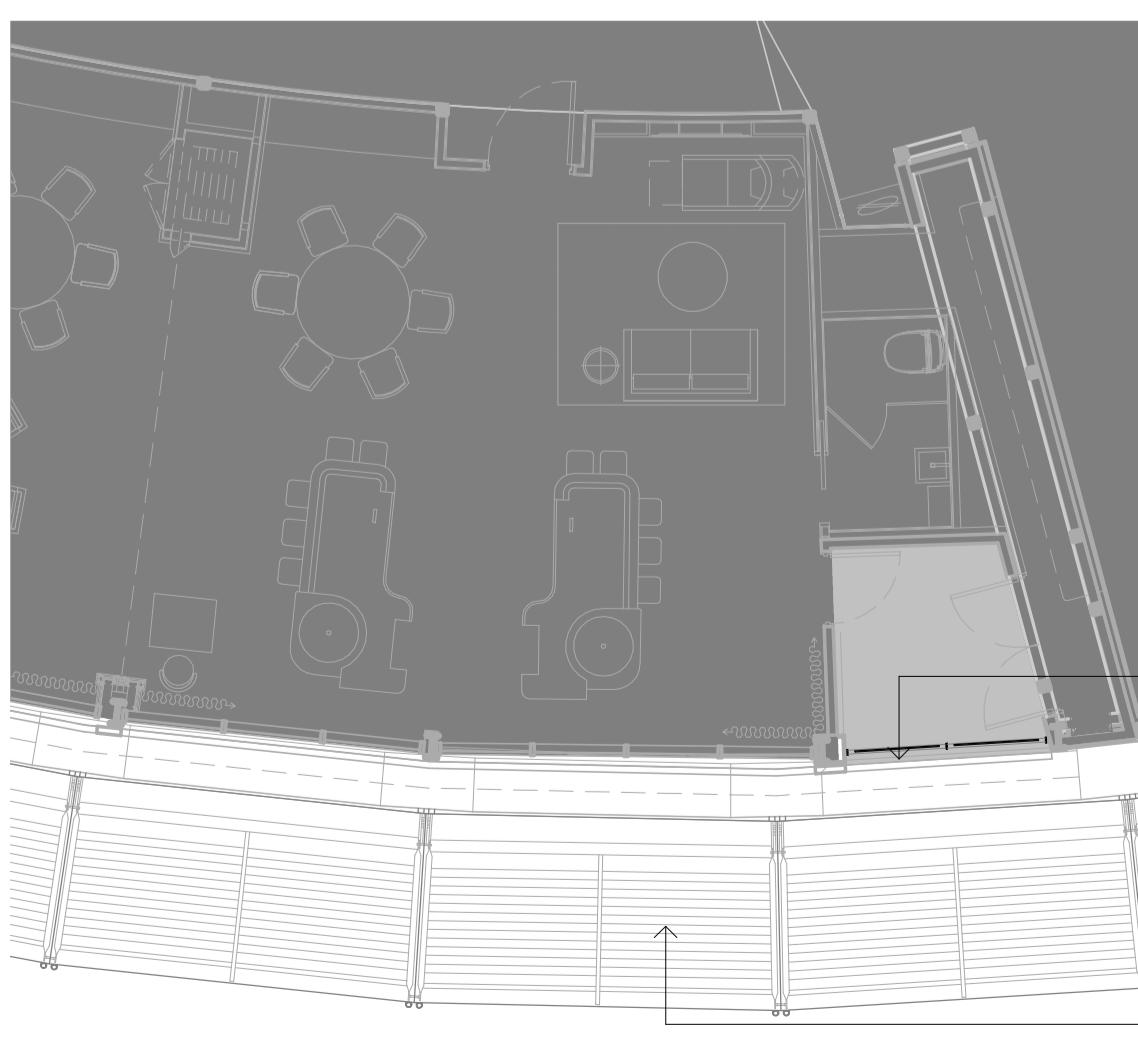


9 PLAN\_BALCONY 6  
1 : 100

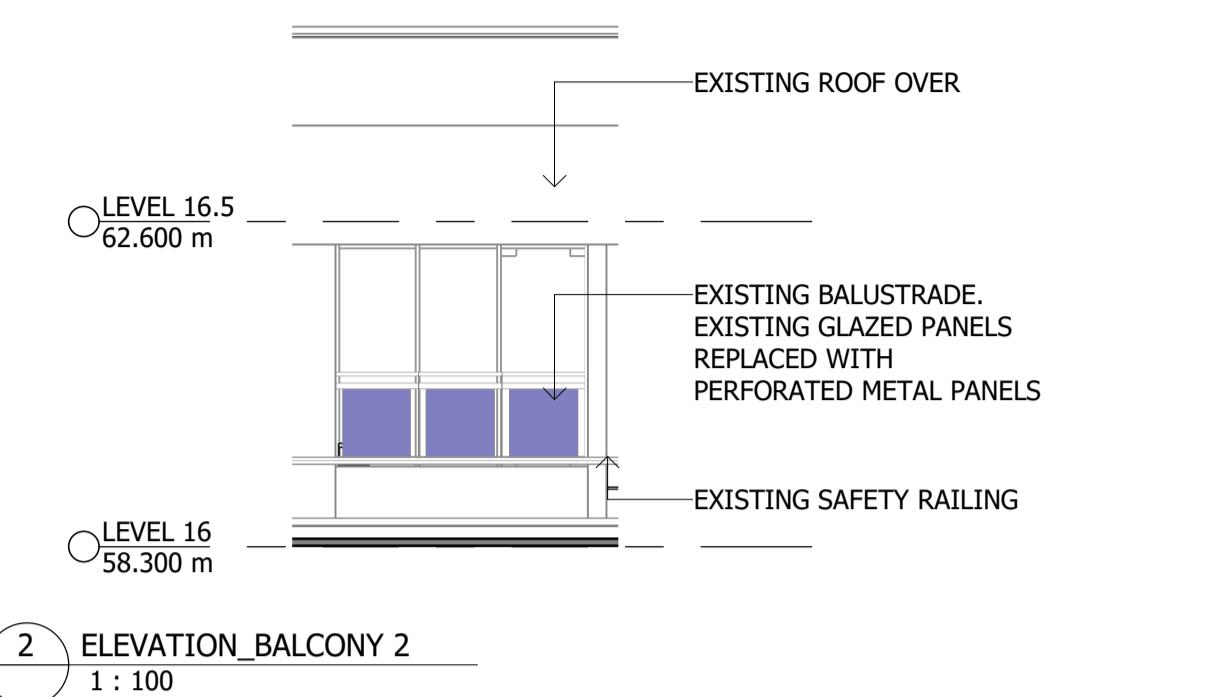


2 ELEVATION\_BALCONY 2  
1 : 100

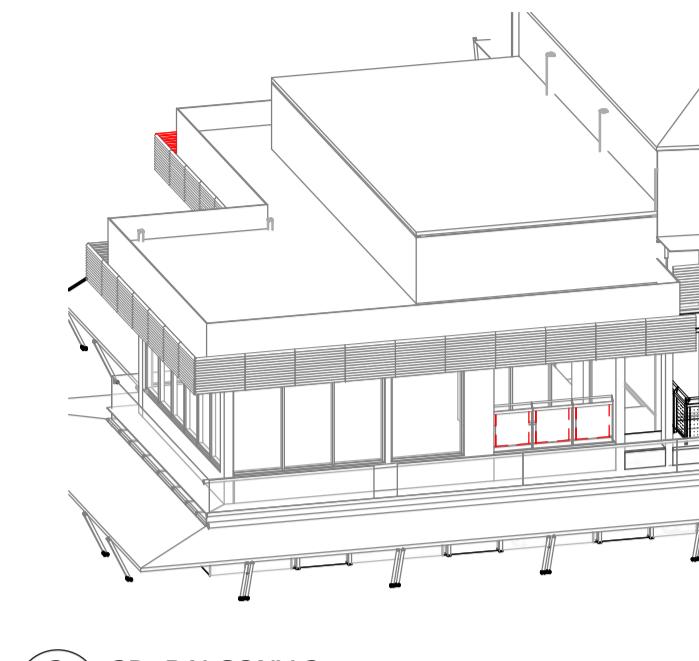


3 3D\_BALCONY 2

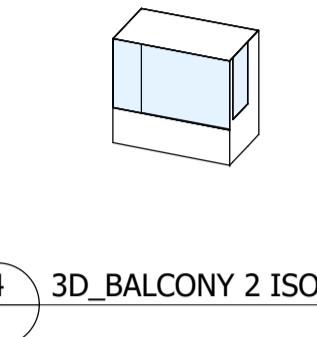

4 3D\_BALCONY 2 ISO

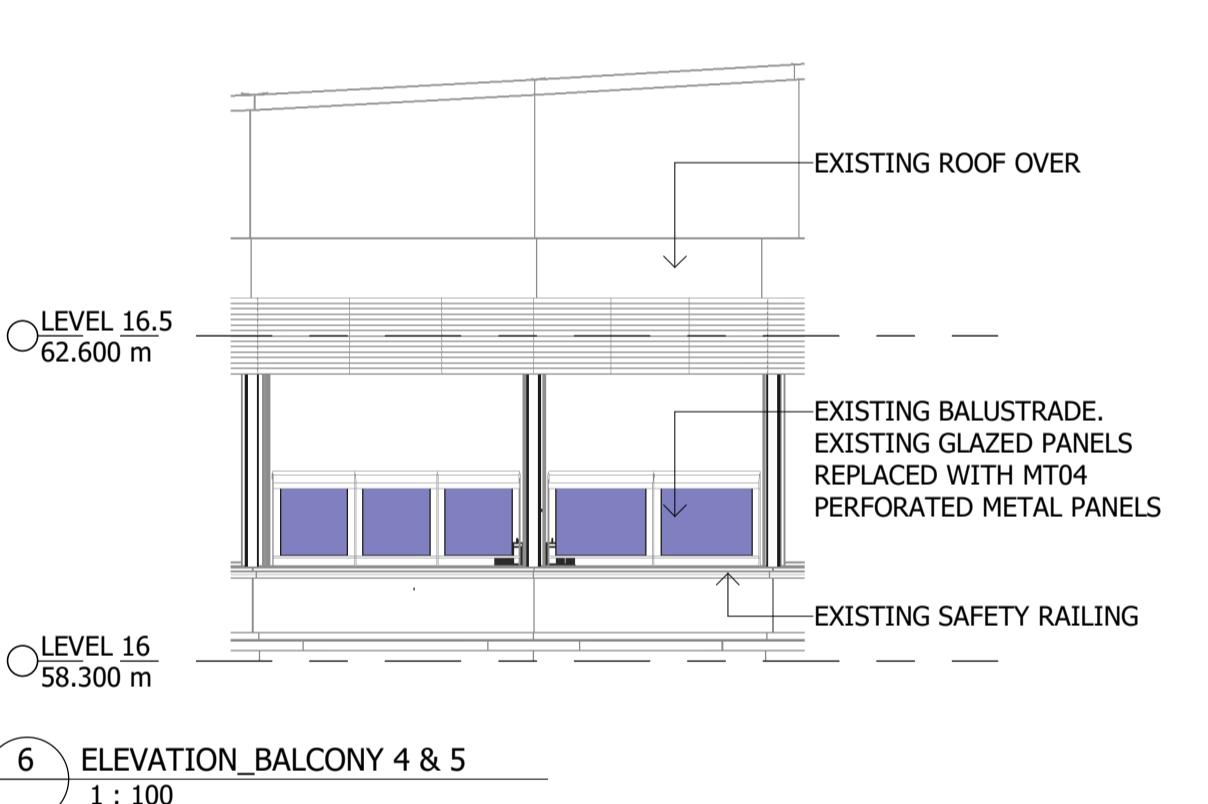


6 ELEVATION\_BALCONY 4 & 5  
1 : 100

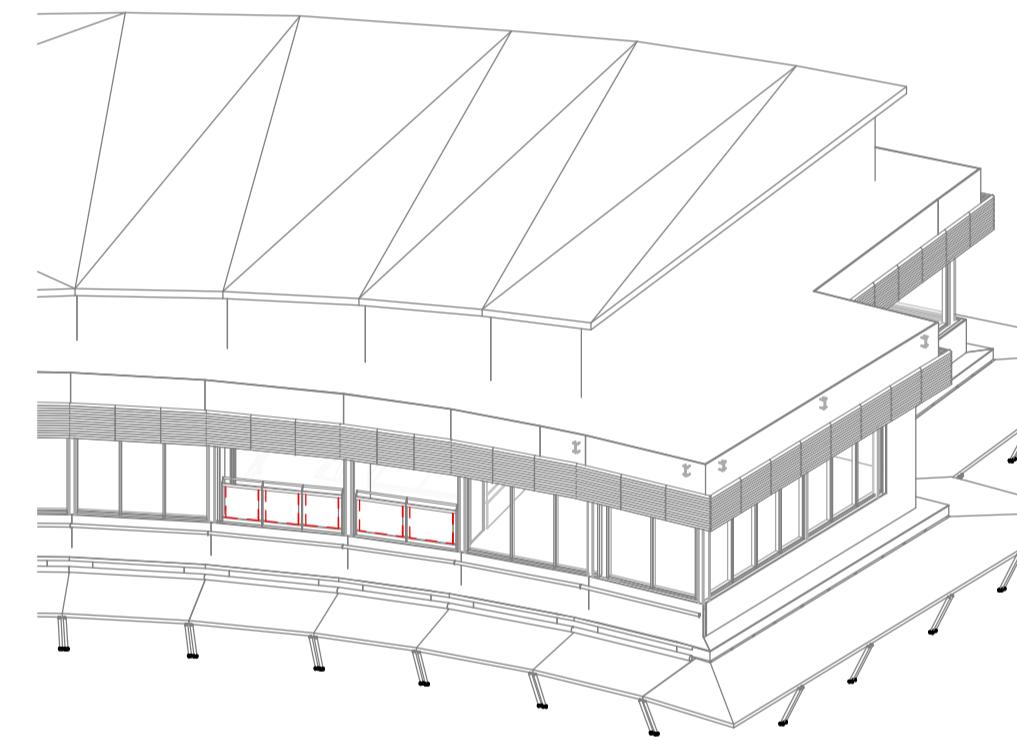

8 3D\_BALCONY 4 & 5 ISO

7 3D\_BALCONY 4 & 5

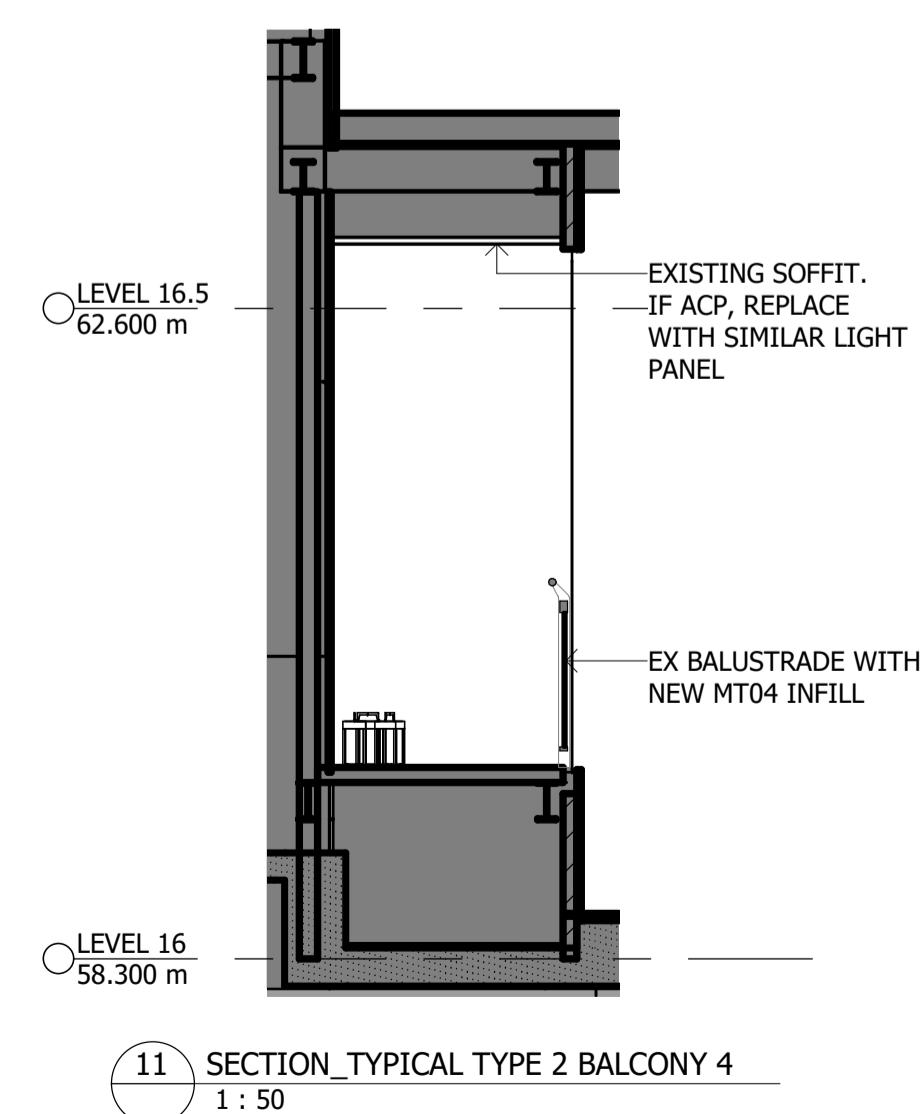

11 SECTION\_TYPICAL TYPE 2 BALCONY 4  
1 : 50


Notes  
The information contained in this document is copyright and may not be used or reproduced for any other project or purpose.  
Verify all dimensions and levels on site and report any discrepancies to dwp for direction prior to the commencement of work.  
Drawings are to be read in conjunction with all other contract documents.  
Use figured dimensions only. Do not scale from drawings.  
dwp cannot guarantee the accuracy of content and format for copies of drawings issued electronically. The completion of the Issue Details Checked and Authorised section is confirmation of the status of the drawing. The drawing shall not be used for construction unless endorsed For Construction and authorised for issue.

© dwp Australia Pty Ltd  
Registered Business Name dwp Australia ABN 37 169 328 018  
David Rose Nominated Architect NSW ARB 4862

© Copyright 2011 dwp.  
ALL RIGHTS RESERVED.  
Reproduction prohibited unless authorised in writing by dwp.

THE STAR  
ENTERTAINMENT GROUP

ITEM PROPOSED AS PART OF MOD 15 APPLICATION - SUBJECT TO APPROVAL  
PROPOSED REMOVE  
PROPOSED NEW WORK  
EXISTING FINISH - MAKE GOOD  
EXISTING - NO WORK

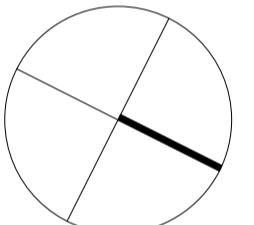

## PRELIMINARY

NOT TO BE USED DURING CONSTRUCTION

F	MOD15 ITEMS IDENTIFIED	29.07.21	AB	PV
E	REVISED SUBMISSION	14.07.21	AB	PV
D	FOR SCOPING	18.06.21	CL	PV
C	ISSUE FOR REVIEW	07.06.21	CL	PV
B	ISSUE FOR REVIEW	16.03.21	CL	PV
A	PRELIMINARY FOR REVIEW	05.03.21	CL	PV

Issue Description Date Chk Auth  
Architect/ Designer  
dwp  
www.dwp.com

Client  
THE STAR ENTERTAINMENT GROUP

Project  
THE STAR - MOD16

Location  
THE STAR SYDNEY

Project Number  
20-0535


Drawing  
TYPE 2 - BALCONY 2, 4, 5 & 6

Scale (A1) Date Printed  
As indicated 8/17/2021 12:04:20 PM  
Drawing Number Issue  
BIM 360/2/BBL\_The Star Sydney/20-0535\_The Star VIP Smoking Balcony MOD16\_R21.LTC

File Name: BIM 360/2/BBL\_The Star Sydney/20-0535\_The Star VIP Smoking Balcony MOD16\_R21.LTC

Notes

dwp

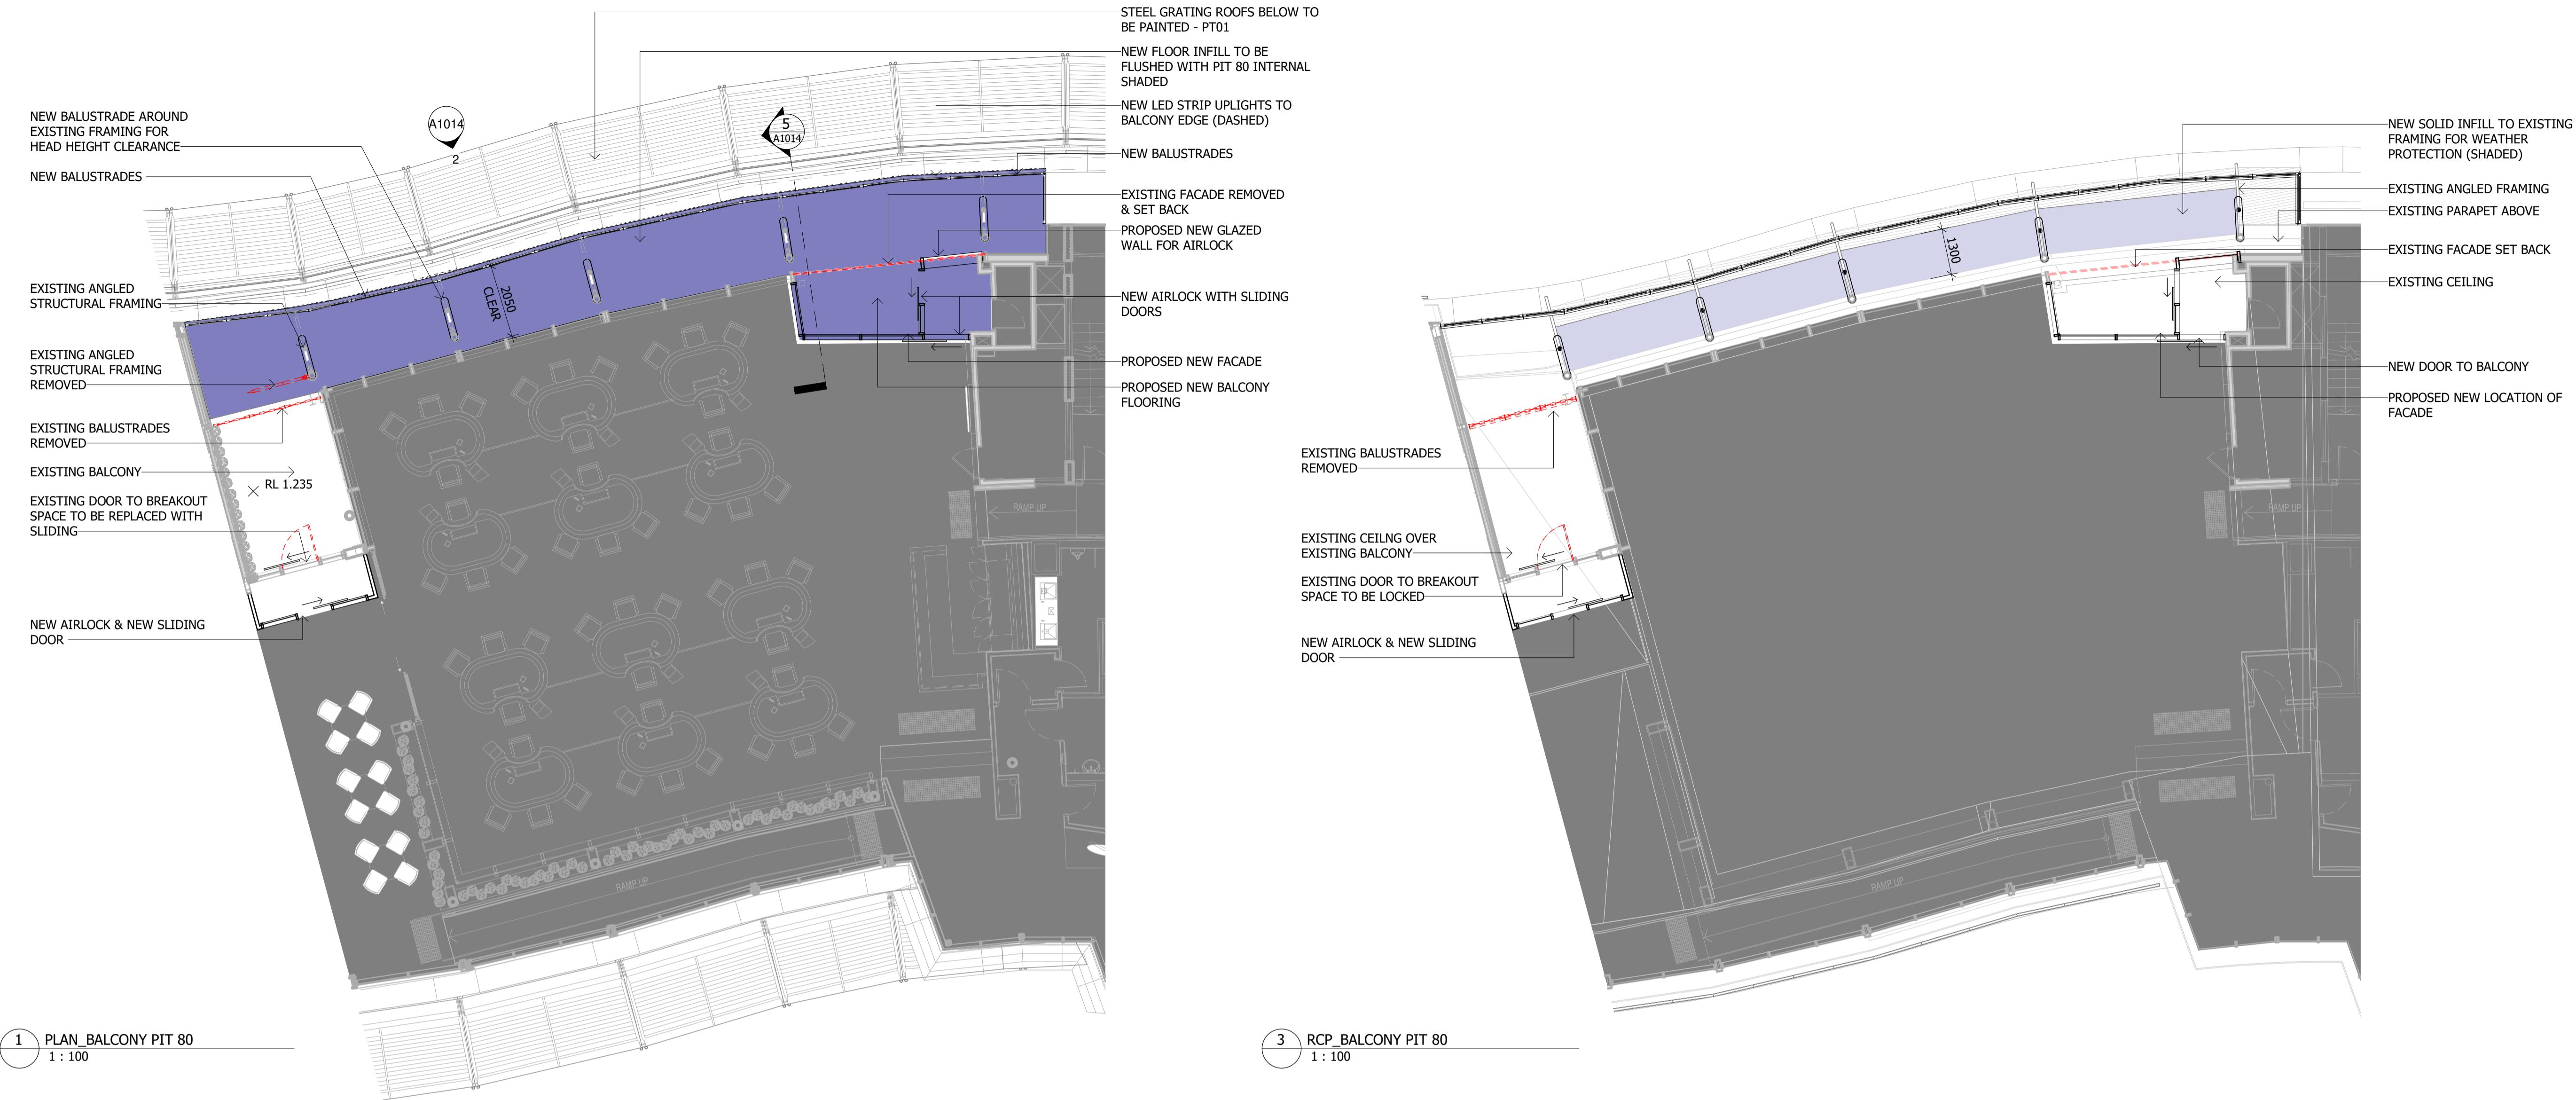


ITEM PROPOSED AS PART OF MOD 15 APPLICATION - SUBJECT TO APPROVAL

PROPOSED REMOVE

PROPOSED NEW WORK

EXISTING FINISH - MAKE GOOD

EXISTING - NO WORK

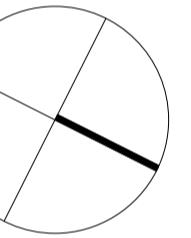

**PRELIMINARY**

NOT TO BE USED DURING CONSTRUCTION

