


1 SITE PLAN  
1 : 500

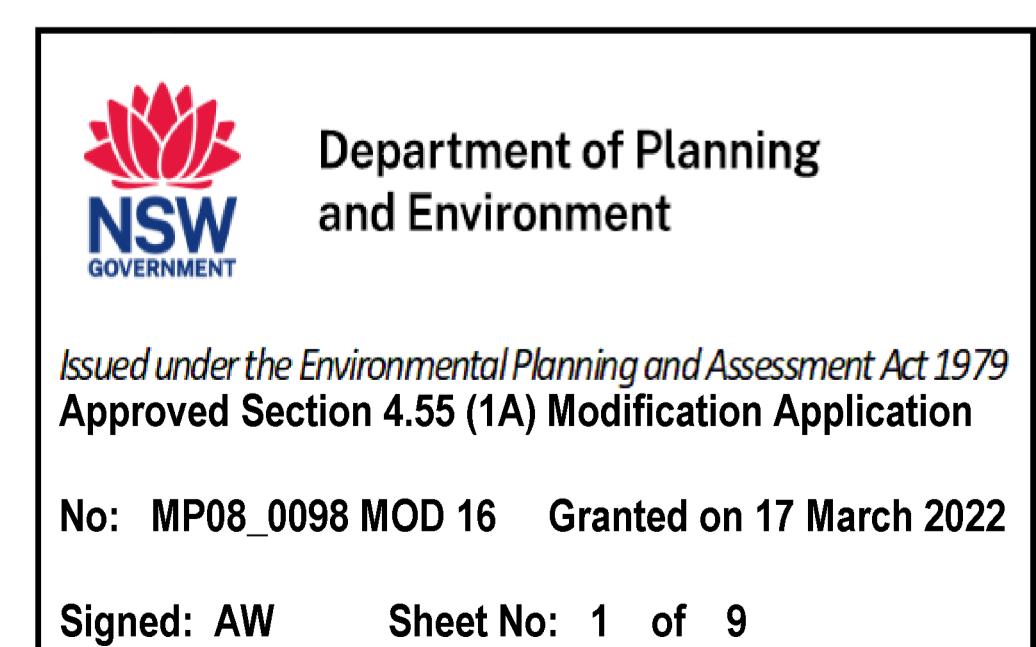

F MOD15 ITEMS IDENTIFIED 29.07.21 AB PV  
E REVISED SUBMISSION 14.07.21 AB PV  
D FOR SCOPING 18.06.21 CL PV  
C ISSUED FOR REVIEW 07.06.21 CL PV  
B ISSUE FOR REVIEW 16.03.21 CL PV  
A PRELIMINARY FOR REVIEW 05.03.21 CL PV  
Issue Description Date Chk Auth

Architect/ Designer  
dwp  
www.dwp.com

Client  
THE STAR ENTERTAINMENT GROUP

Project  
THE STAR - MOD16

Location  
THE STAR SYDNEY

Project Number  
20-0535

Drawing  
SITE PLAN

Scale (A1) Date Printed  
As indicated 3/3/2022 1:42:11 PM

Drawing Number


File Name:

BIM 360//BIM\_The Star Sydney/20-0535\_The Star Smoking Balcony MOD16\_B21.LTC

MOD16-A0011F





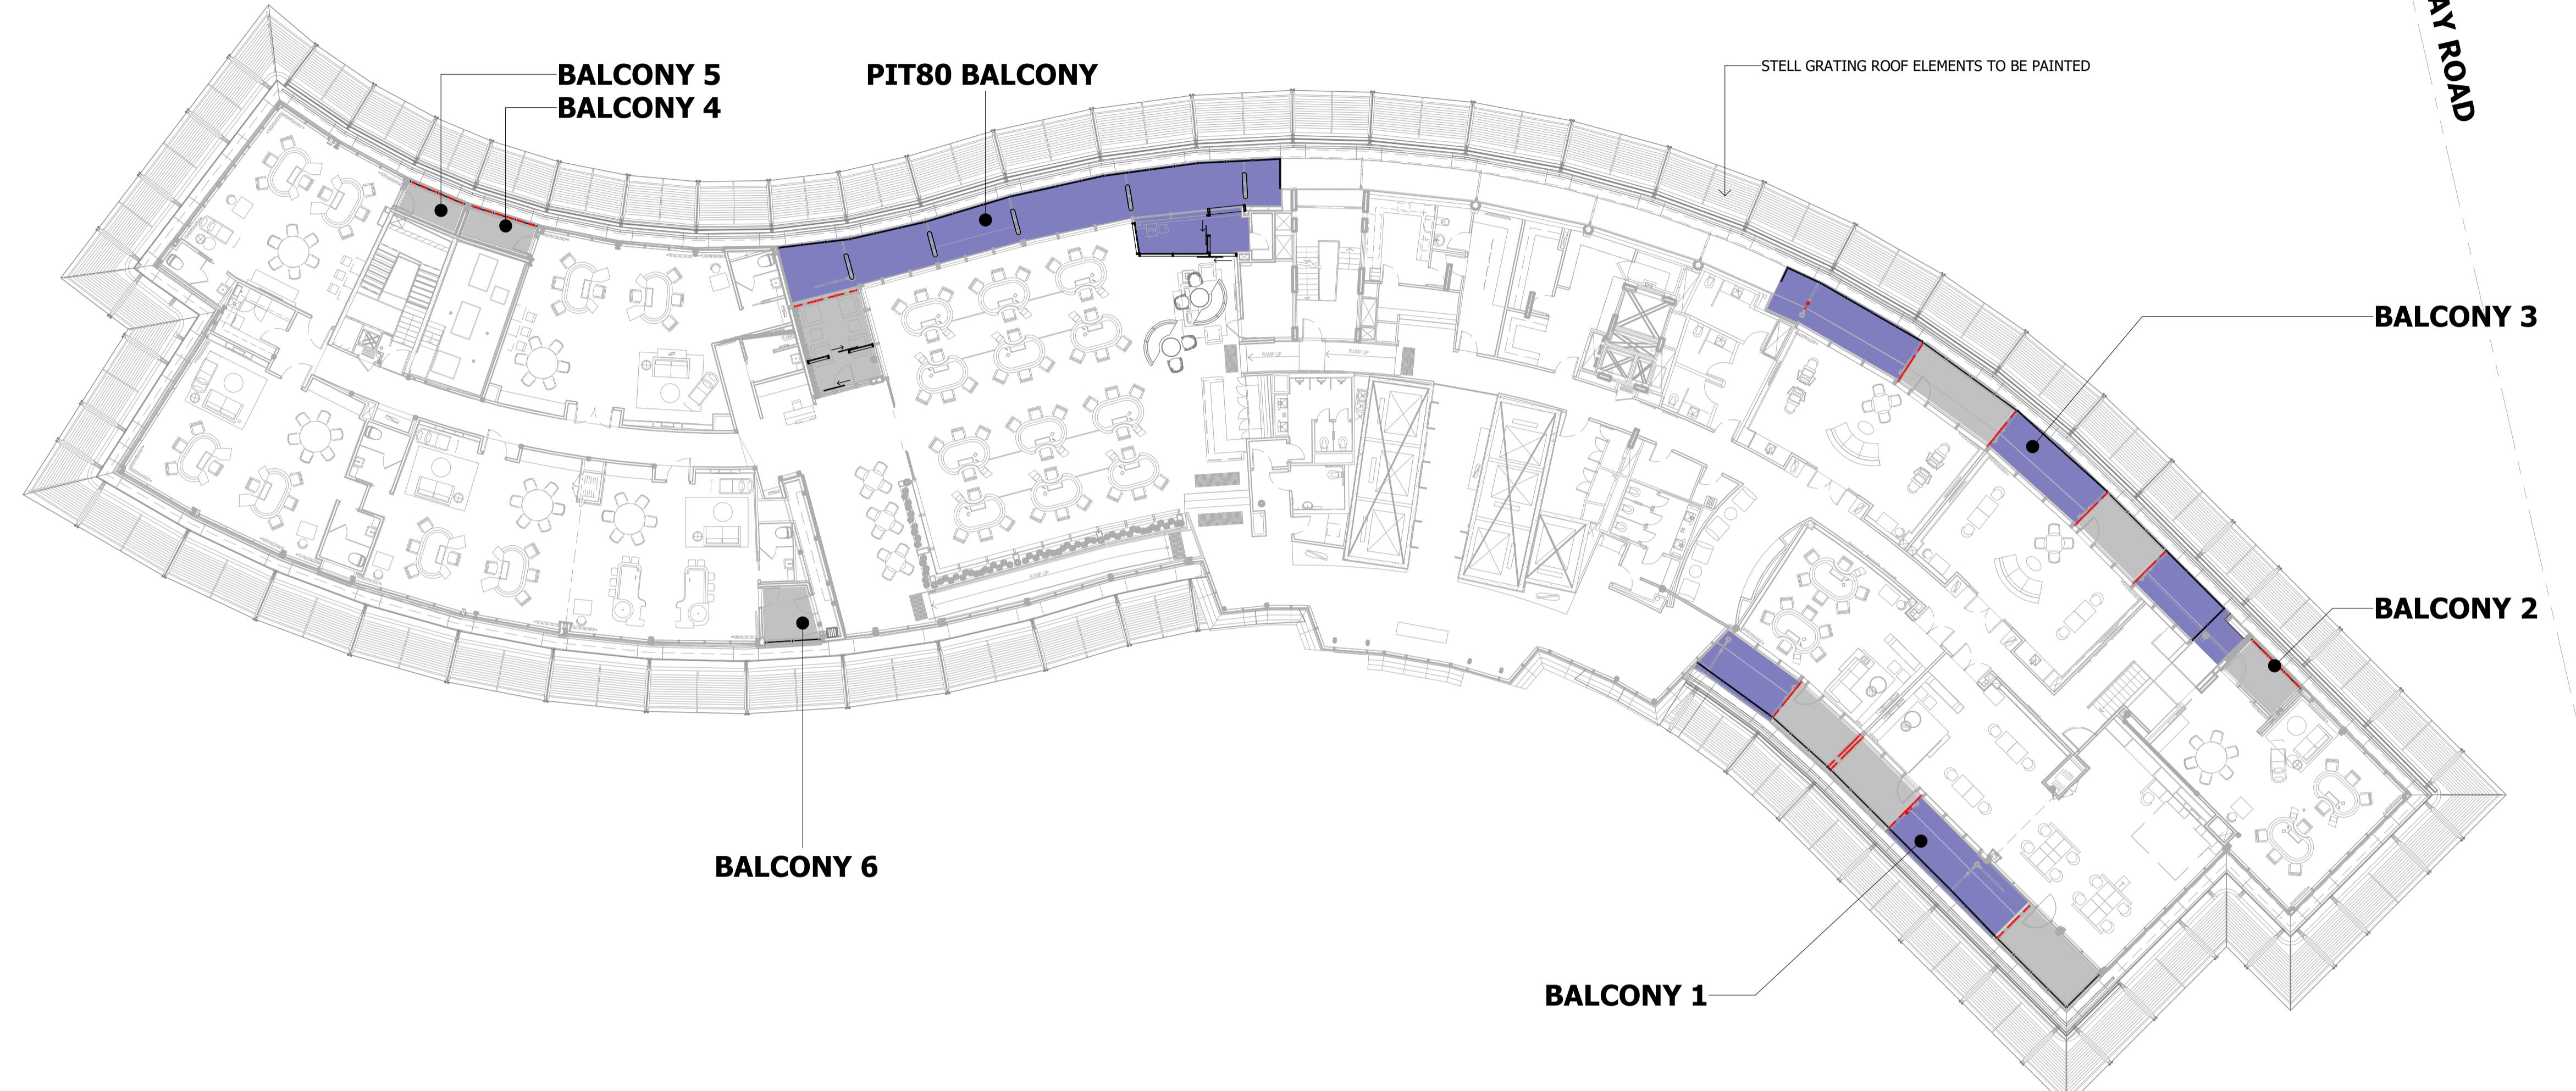

F MOD15 ITEMS IDENTIFIED 29.07.21 AB PV  
E REVISED SUBMISSION 14.07.21 AB PV  
D FOR SCOPING 18.06.21 CL PV  
C ISSUED FOR REVIEW 07.06.21 CL PV  
B ISSUE FOR REVIEW 16.03.21 CL PV  
A PRELIMINARY FOR REVIEW 05.03.21 CL PV  
Issue Description Date Chk Auth

Architect/ Designer  
dwP  
www.dwp.com

Client  
THE STAR ENTERTAINMENT GROUP

Project  
THE STAR - MOD16

Location  
THE STAR SYDNEY


Project Number  
20-0535


Drawing  
LEVEL 17 PLAN

Scale (A1) Date Printed  
As indicated 3/3/2022 1:44:07 PM


Drawing Number  
File Name: BIM 360/2/BBL\_The Star Sydney/20-0535\_The Star Smoking Balcony MOD16\_B21.L1.C

1 LEVEL 17 VIP GAMING SALON  
1 : 200

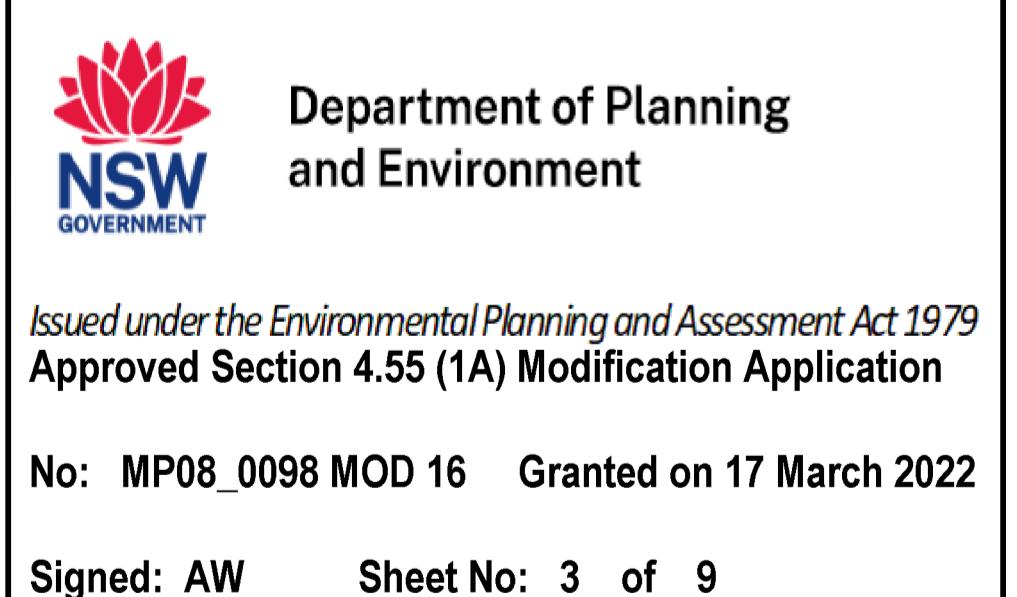

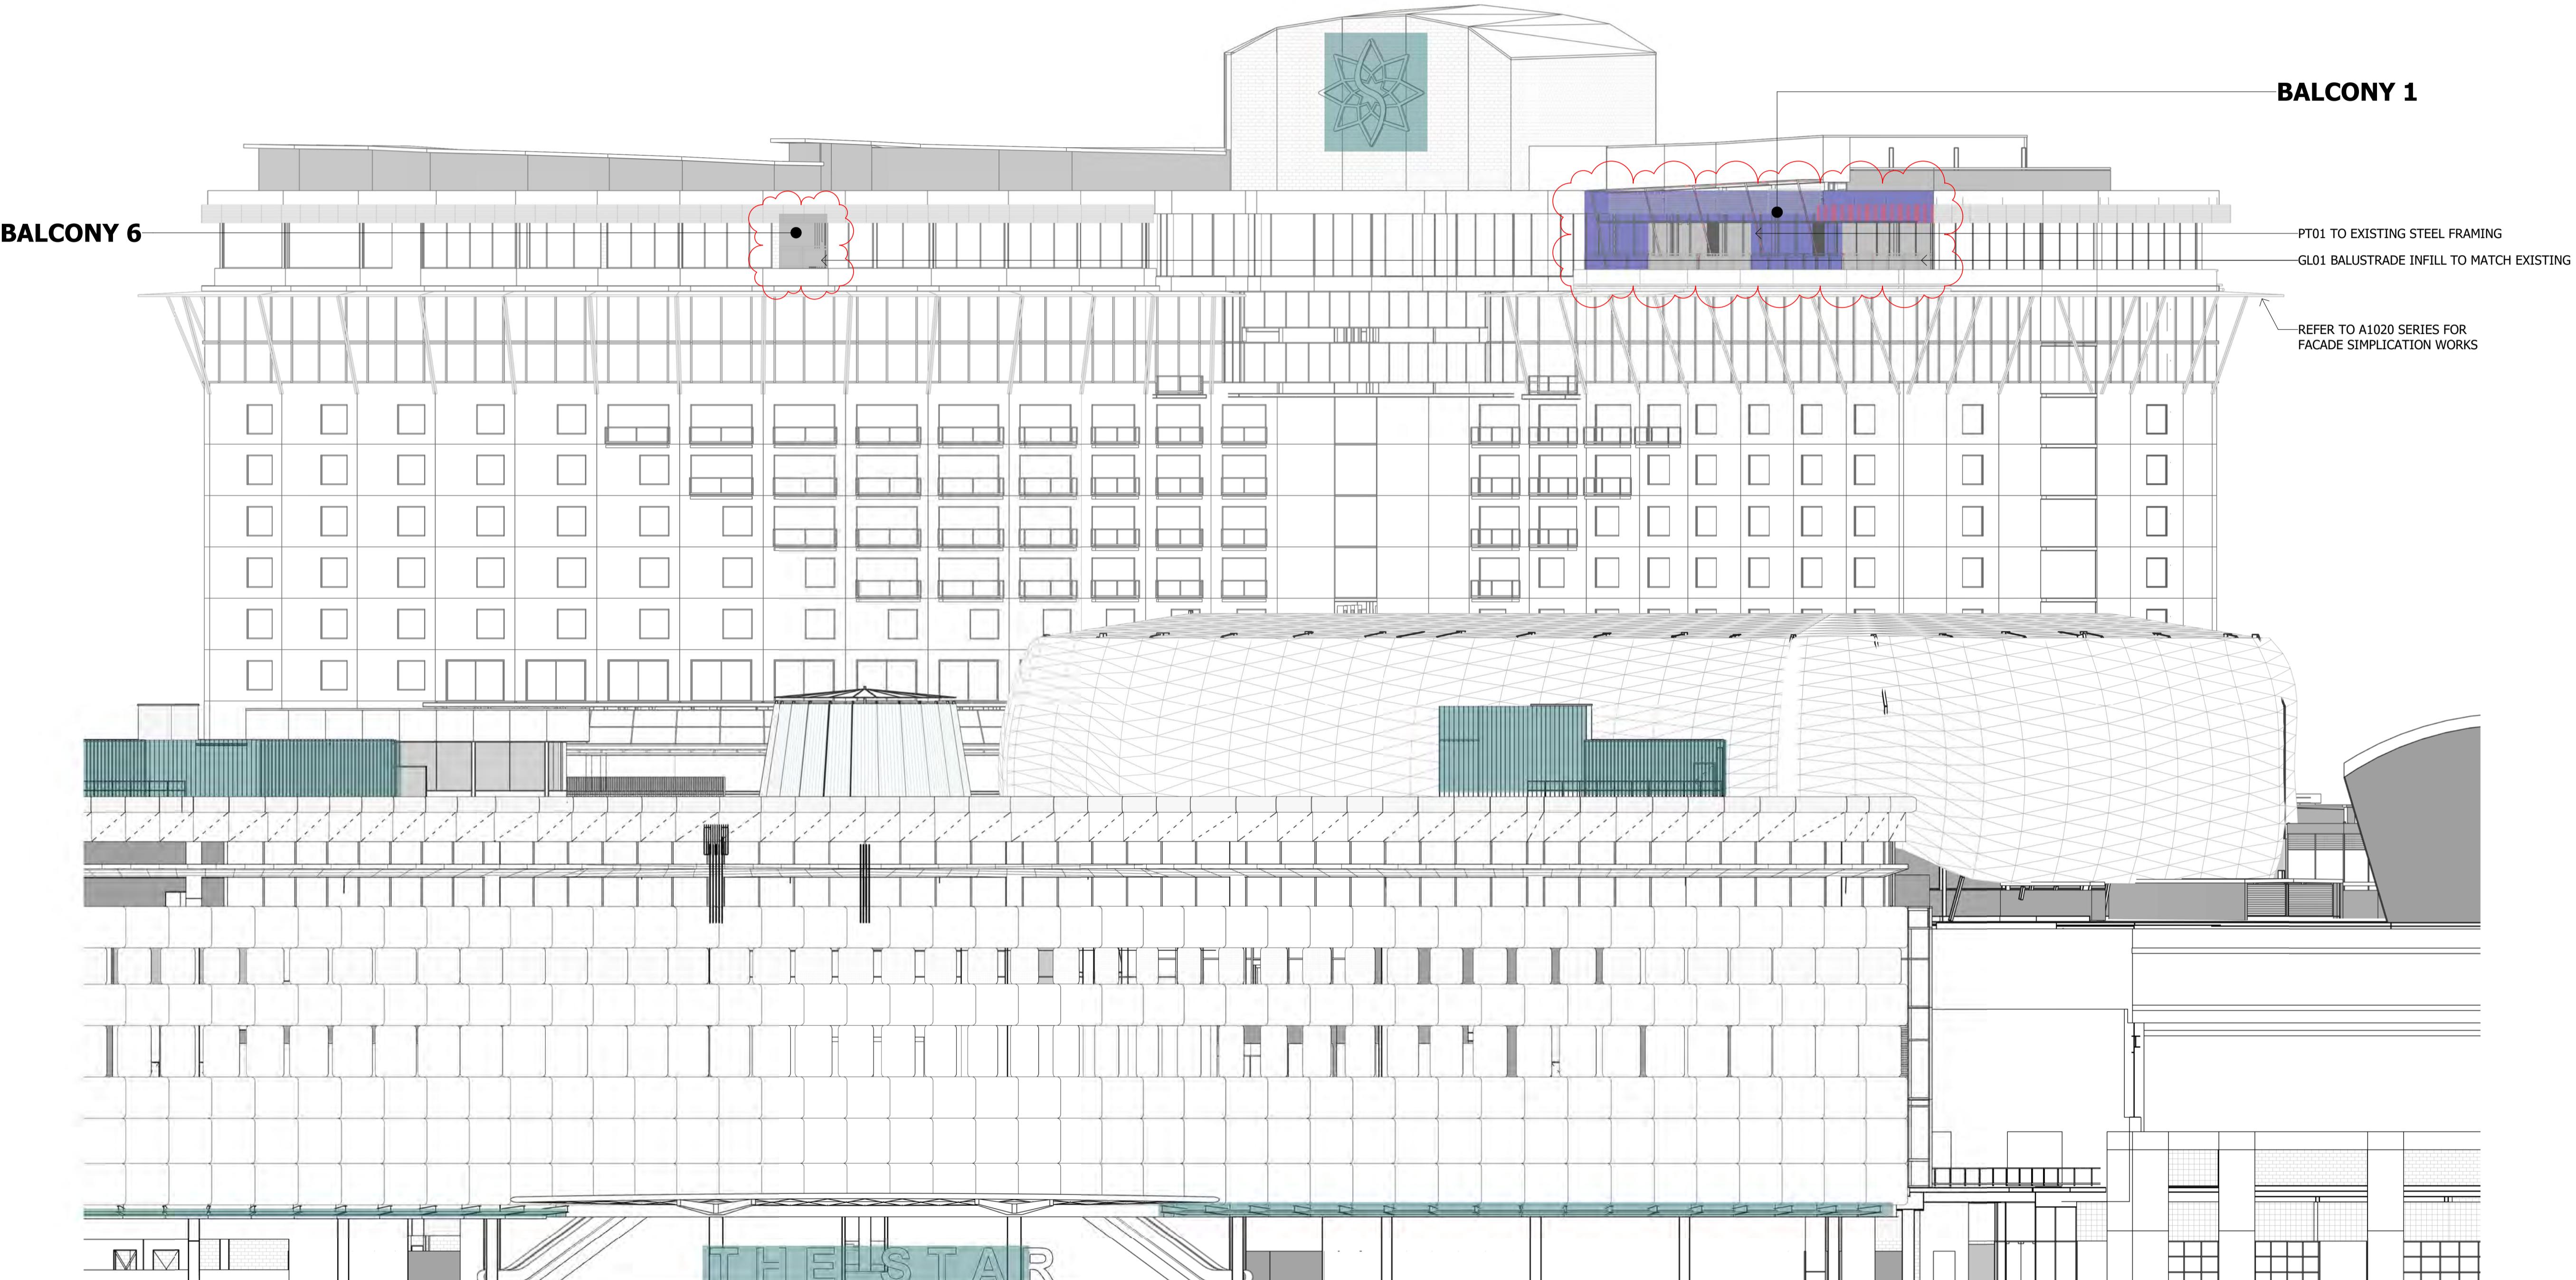

1 THE STAR GRAND HOTEL\_PIRRAMA ROAD ELEVATION  
1 : 200

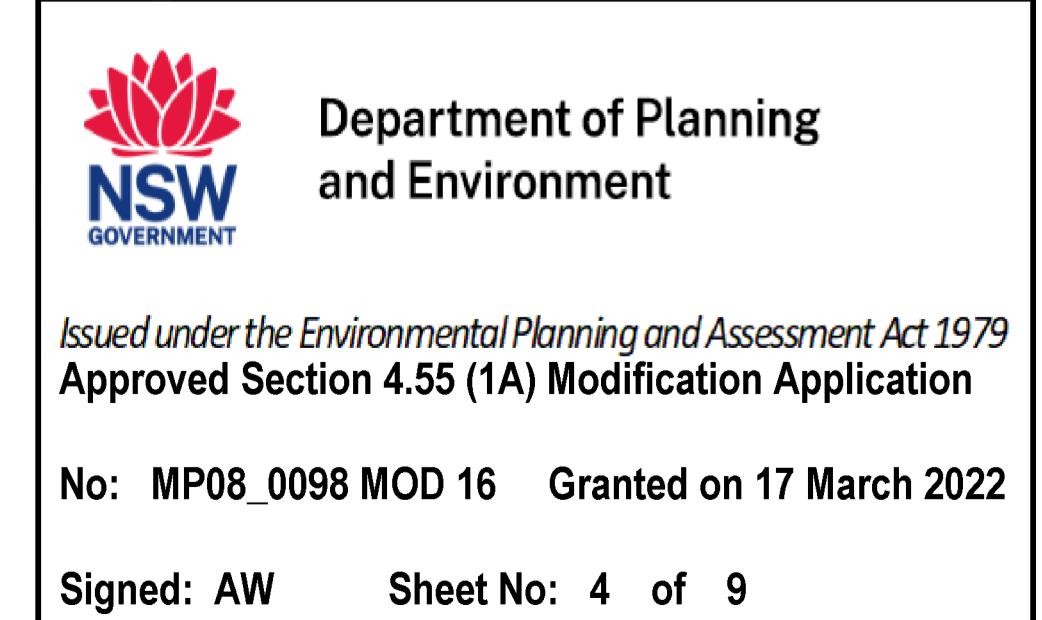

ITEM PROPOSED AS PART OF MOD 15 APPLICATION SUBJECT TO APPROVAL  
PROPOSED NEW WORK - BALCONY INFILLS, REFER TO DETAIL DRAWINGS  
EXISTING FINISH - MAKE GOOD

**PRELIMINARY**  
NOT TO BE USED DURING CONSTRUCTION

F MOD15 ITEMS IDENTIFIED 29.07.21 AB PV  
E REVISED SUBMISSION 14.07.21 AB PV  
D FOR SCOPING 18.06.21 CL PV  
C ISSUED FOR REVIEW 07.06.21 CL PV  
B ISSUE FOR REVIEW 16.03.21 CL PV  
A PRELIMINARY FOR REVIEW 05.03.21 CL PV

Issue Description Date Chk Auth  
Architect/ Designer  
dwp  
www.dwp.com

Client  
THE STAR ENTERTAINMENT GROUP

Project  
THE STAR - MOD16

Location  
THE STAR SYDNEY

Project Number  
20-0535

**GRAND HOTEL ELEVATION**

Scale (A1) Date Printed  
As indicated 3/3/2022 1:44:25 PM


Drawing Number  
File Name: BIM 360//BIM\_The Star Sydney/20-0535\_The Star VP Smoking Balcony MOD16\_R21.LT

Issue  
MOD16-A1002 F






1 THE STAR GRAND HOTEL PYRMONT ST ELEVATION  
1 : 200

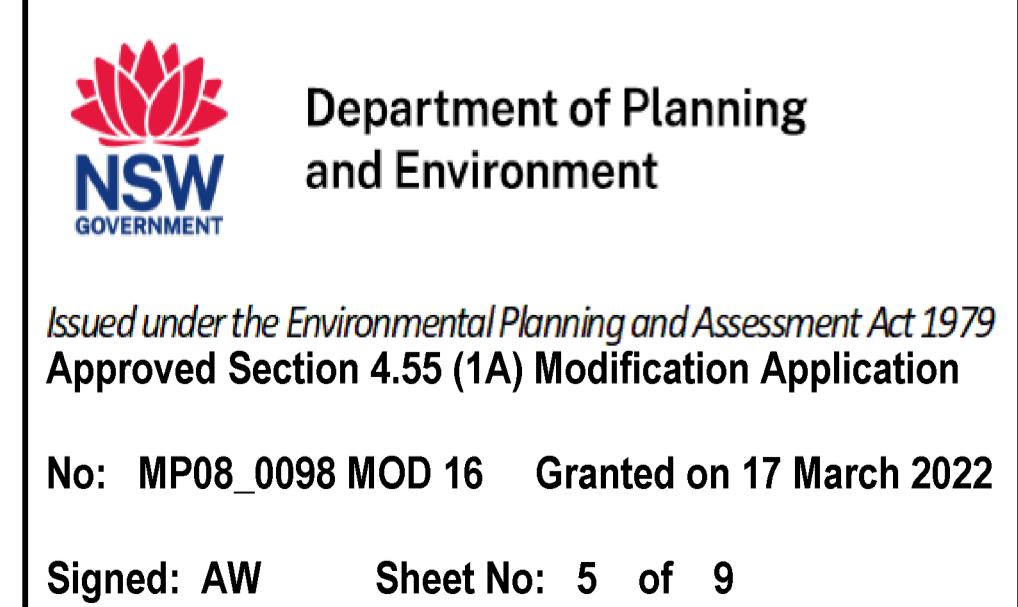

Scale (A1) Date Printed  
As indicated 3/3/2022 1:44:40 PM  
Drawing Number  
File Name: BIM 360//BIM\_The Star Sydney/20-0535\_The Star Smoking Balcony MOD16\_B21.LOT

MOD16-A1003F



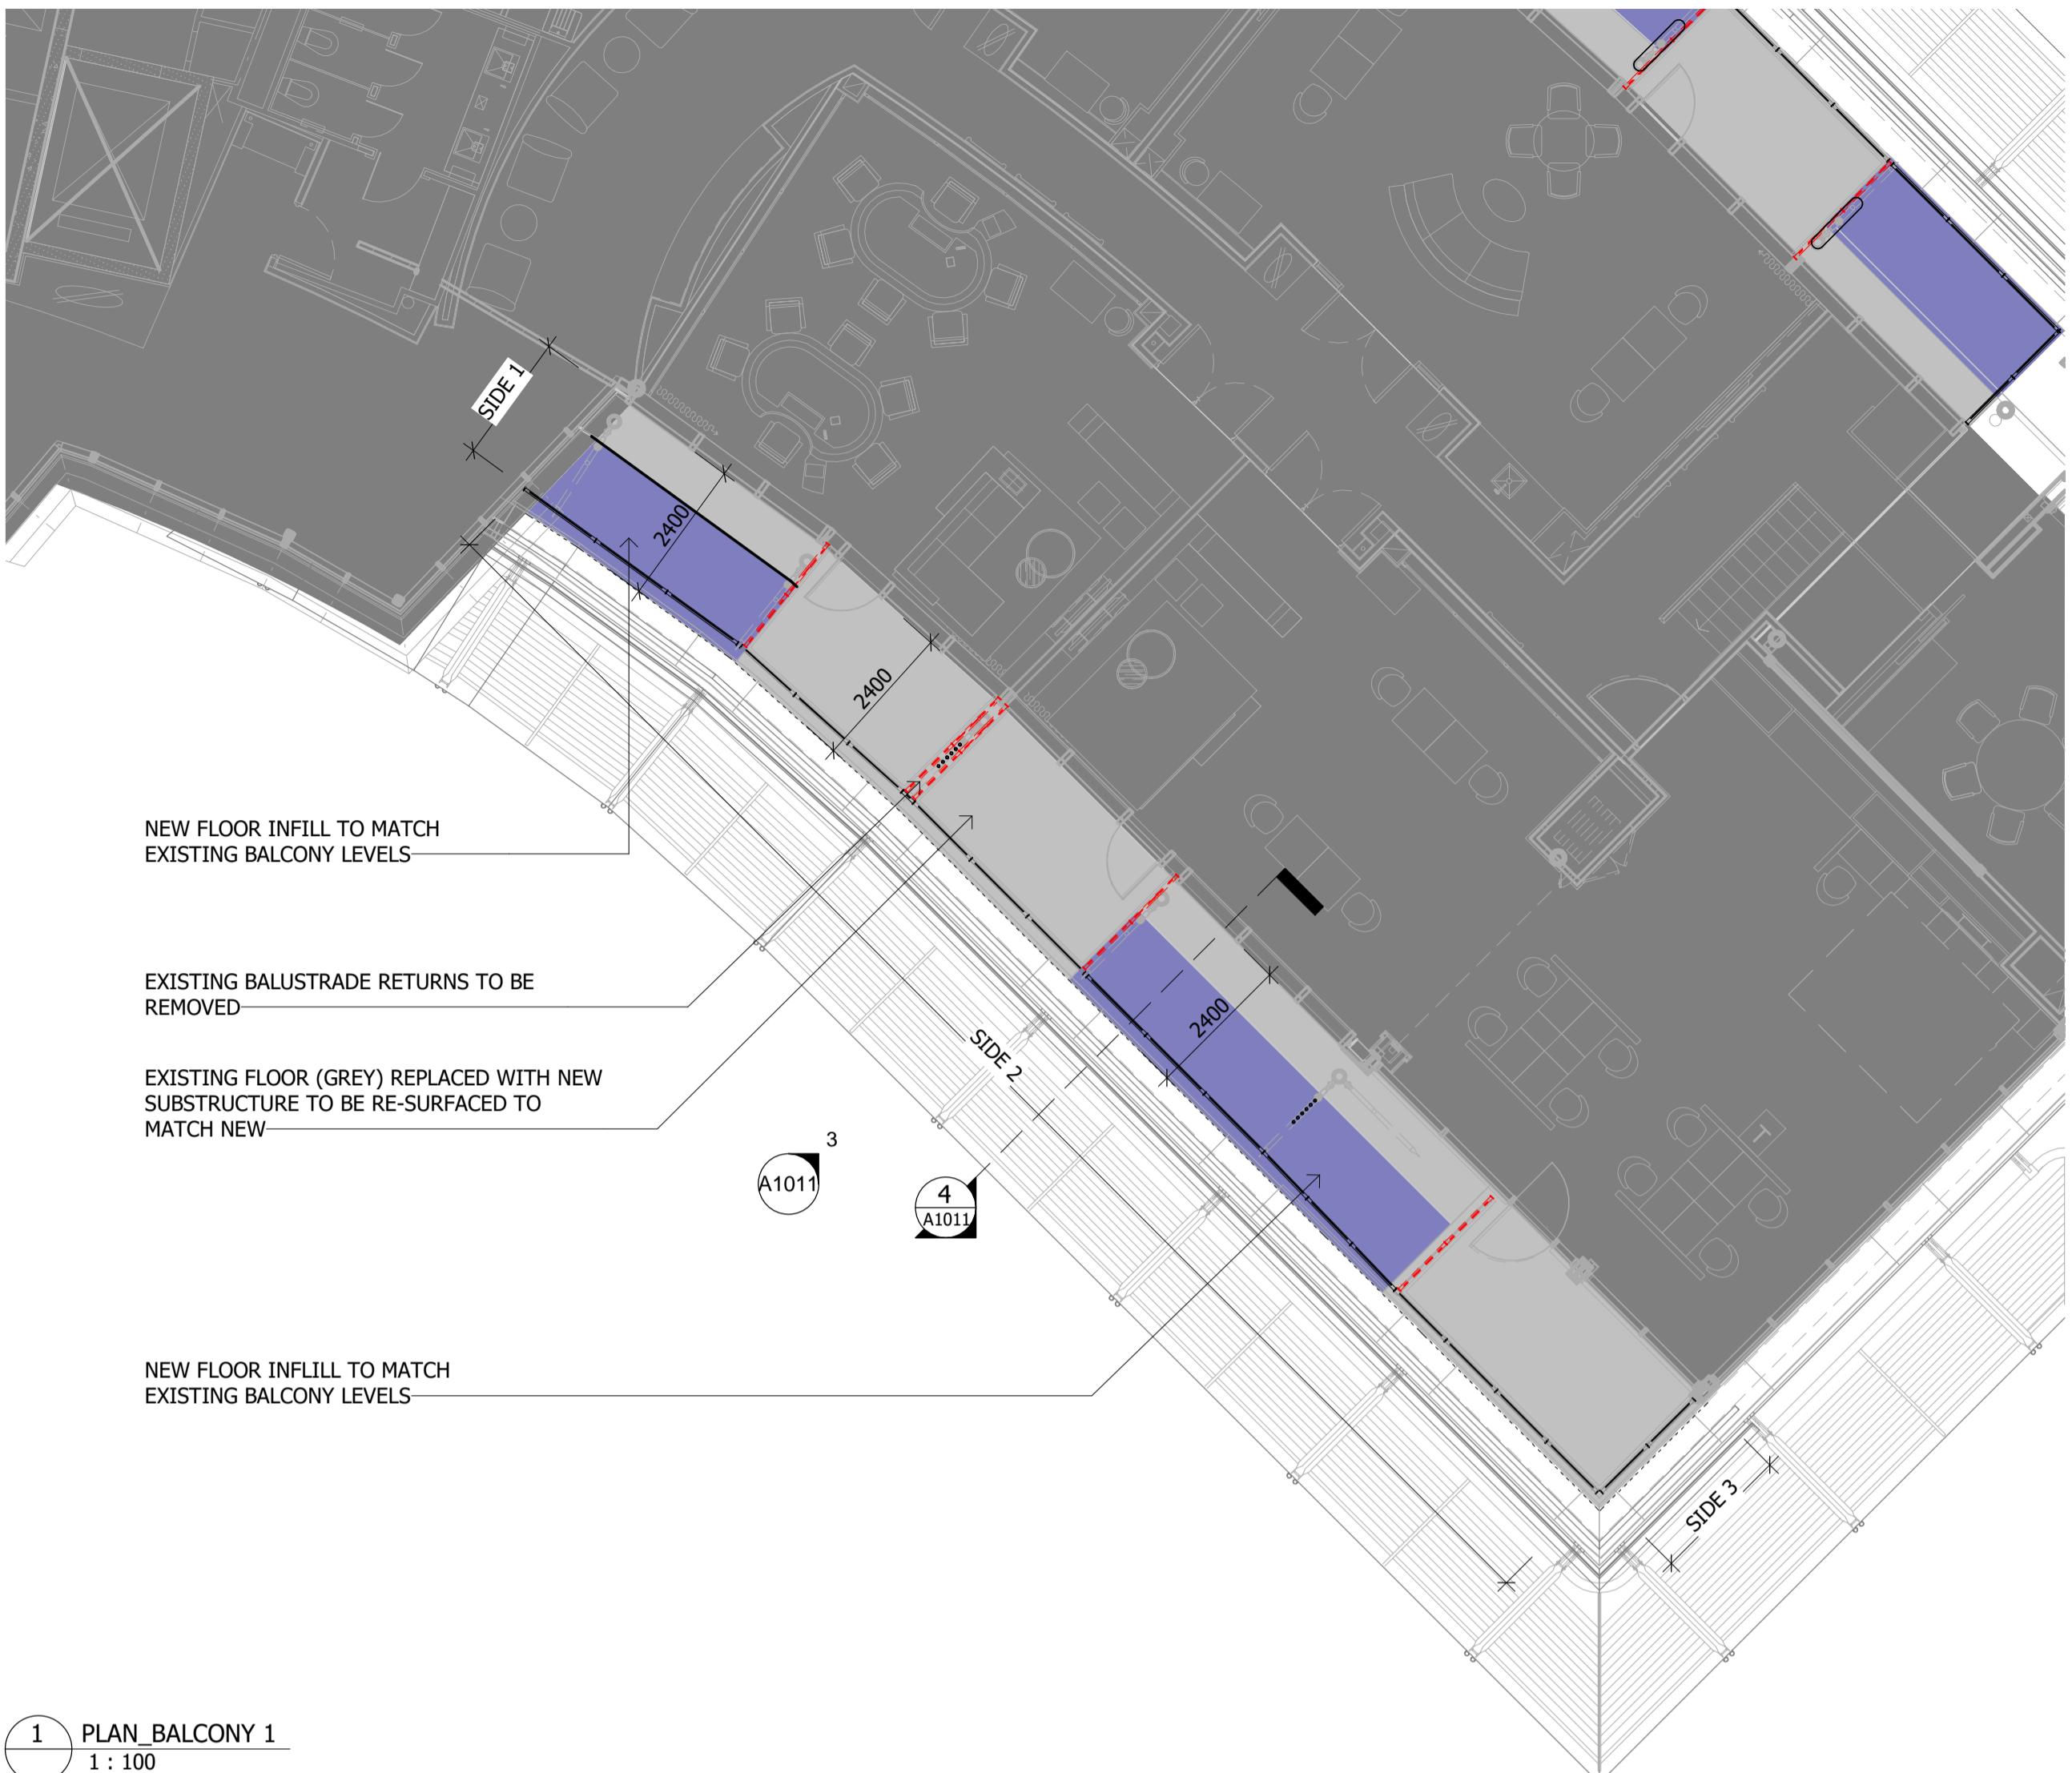


1 PLAN\_BALCONY 1  
1 : 100



2 RCP\_BALCONY 1  
1 : 100





3 ELEVATION\_BALCONY 1  
1 : 100

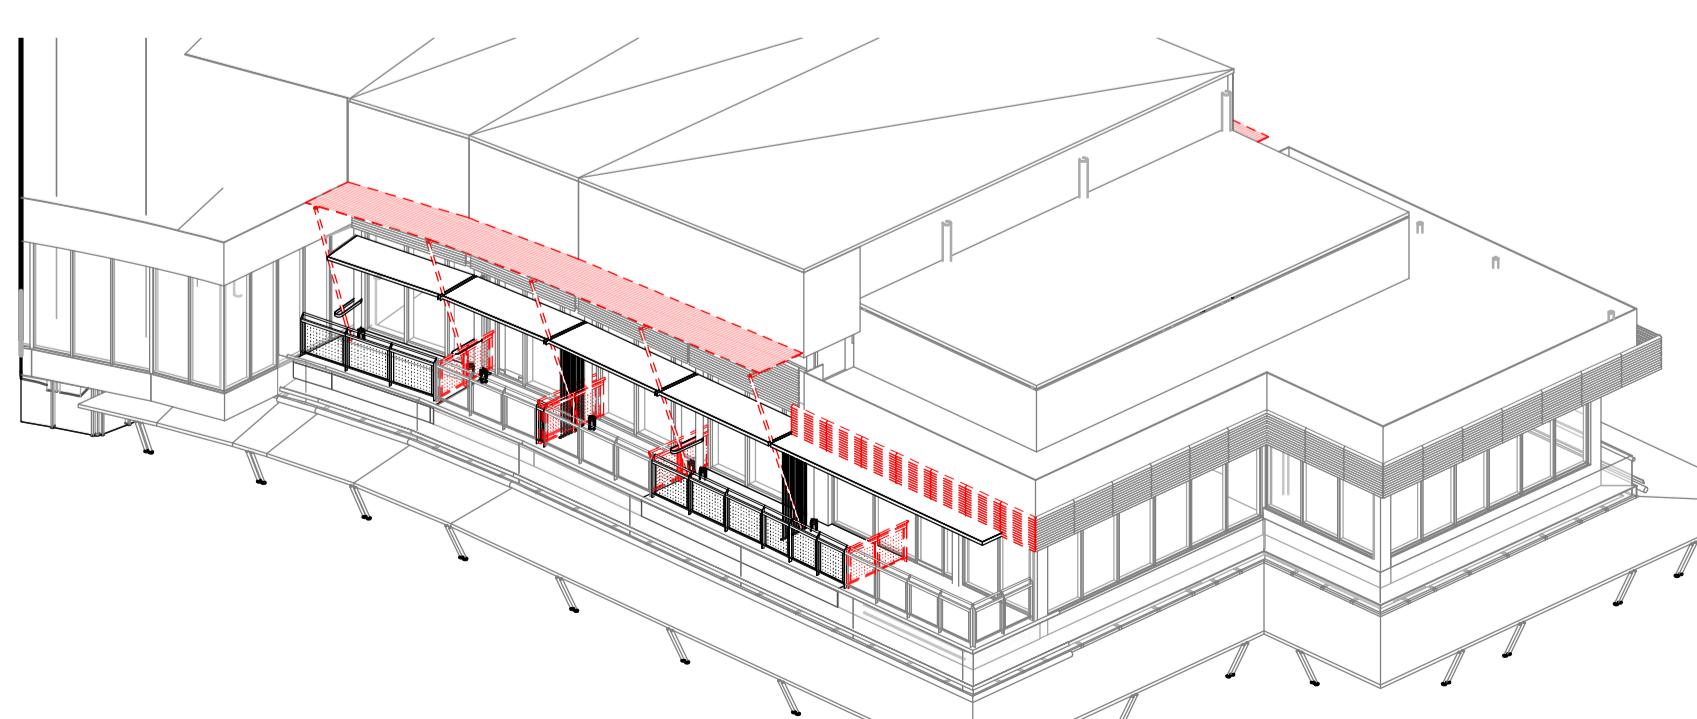

5 3D\_BALCONY 1

6 3D\_BALCONY 1 ISO

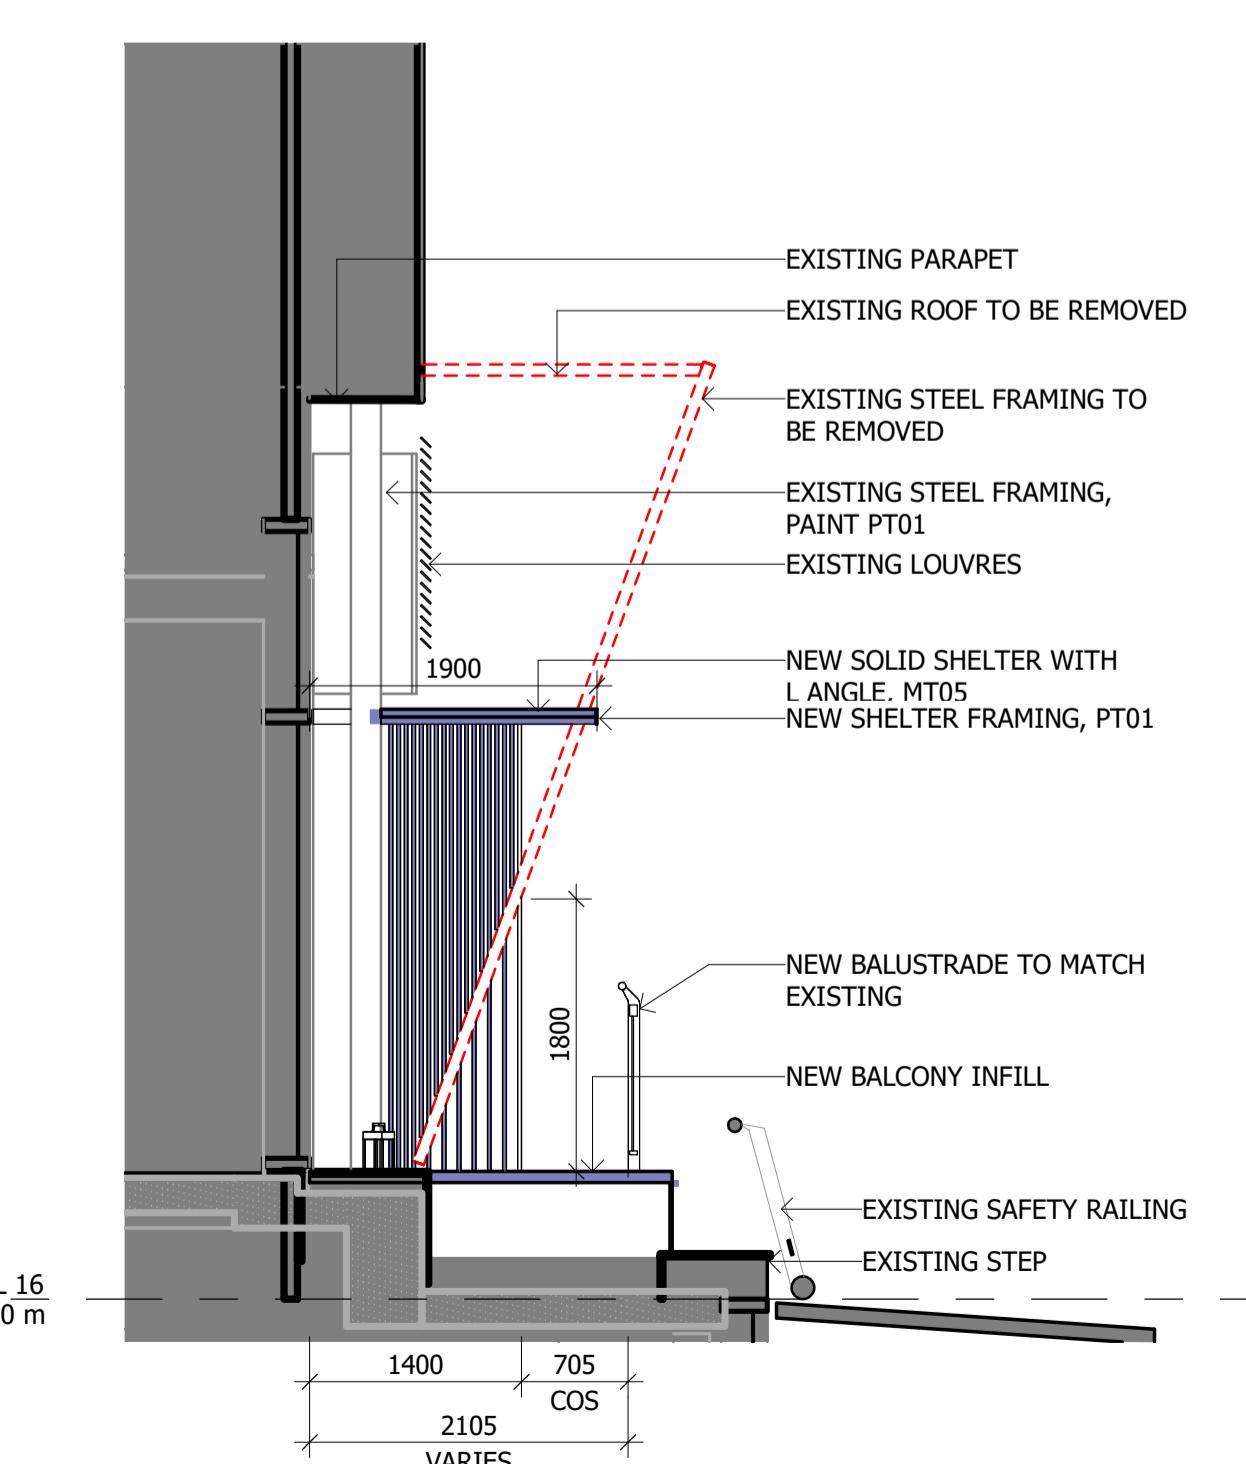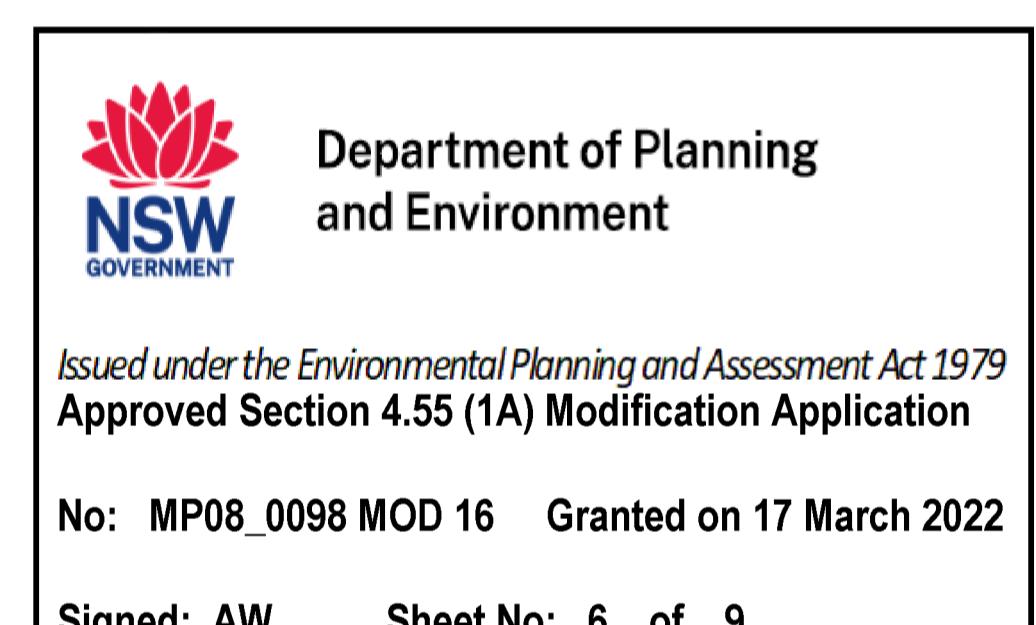

4 SECTION\_TYPICAL TYPE 1 BALCONY - 1  
1 : 50


Notes  
The information contained in this document is copyright and may not be used or reproduced for any other project or purpose.  
Verify all dimensions and levels on site and report any discrepancies to dwp for direction prior to the commencement of work.  
Drawings are to be read in conjunction with all other contract documents.  
Use figured dimensions only. Do not scale from drawings.  
dwp cannot guarantee the accuracy of content and format for copies of drawings issued electronically. The completion of the Issue Details Checked and Authorised section is confirmation of the status of the drawing. The drawing shall not be used for construction unless endorsed For Construction and authorised for issue.

© dwp Australia Pty Ltd  
Registered Business Name dwp Australia ABN 37 169 328 018  
David Rose Nominated Architect NSW ARB 4862

© Copyright 2011 dwp.  
ALL RIGHTS RESERVED.  
Reproduction prohibited unless authorised in writing by dwp.

**THE STAR**  
ENTERTAINMENT GROUP

ITEM PROPOSED AS PART OF MOD 15 APPLICATION - SUBJECT TO APPROVAL  
PROPOSED REMOVE  
PROPOSED NEW WORK  
EXISTING FINISH - MAKE GOOD  
EXISTING - NO WORK

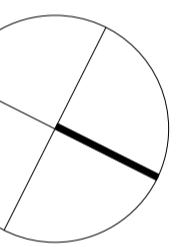

**PRELIMINARY**  
NOT TO BE USED DURING CONSTRUCTION

G MINOR AMENDMENTS TO 03.03.22 TM IS  
F SUNSHADES  
MODIS ITEMS IDENTIFIED 29.07.21 AB PV  
E REVISED SUBMISSION 14.07.21 AB PV  
D FOR SCOPING 18.06.21 CL PV  
C ISSUES FOR REVIEW 07.06.21 CL PV  
B ISSUE FOR REVIEW 16.03.21 CL PV  
A PRELIMINARY FOR REVIEW 05.03.21 CL PV  
Issue Description Date Chk Auth

Architect/ Designer  
dwp  
www.dwp.com

Client  
THE STAR ENTERTAINMENT GROUP

Project  
THE STAR - MOD16

Location  
THE STAR SYDNEY

Project Number  
20-0535

Drawing  
TYPE 1 - BALCONY 1

Scale (A1) Date Printed  
As indicated 3/3/2022 1:44:55 PM

Drawing Number  
File Name: BIM 360/2/BBL\_The Star Sydney/20-0535\_The Star VIP Smoking Balcony MOD16\_B21.LW

Issue

3/3/2022 1:44:55 PM

File Name: BIM 360/2/BBL\_The Star Sydney/20-0535\_The Star VIP Smoking Balcony MOD16\_B21.LW

Issue

3/3/2022 1:44:55 PM

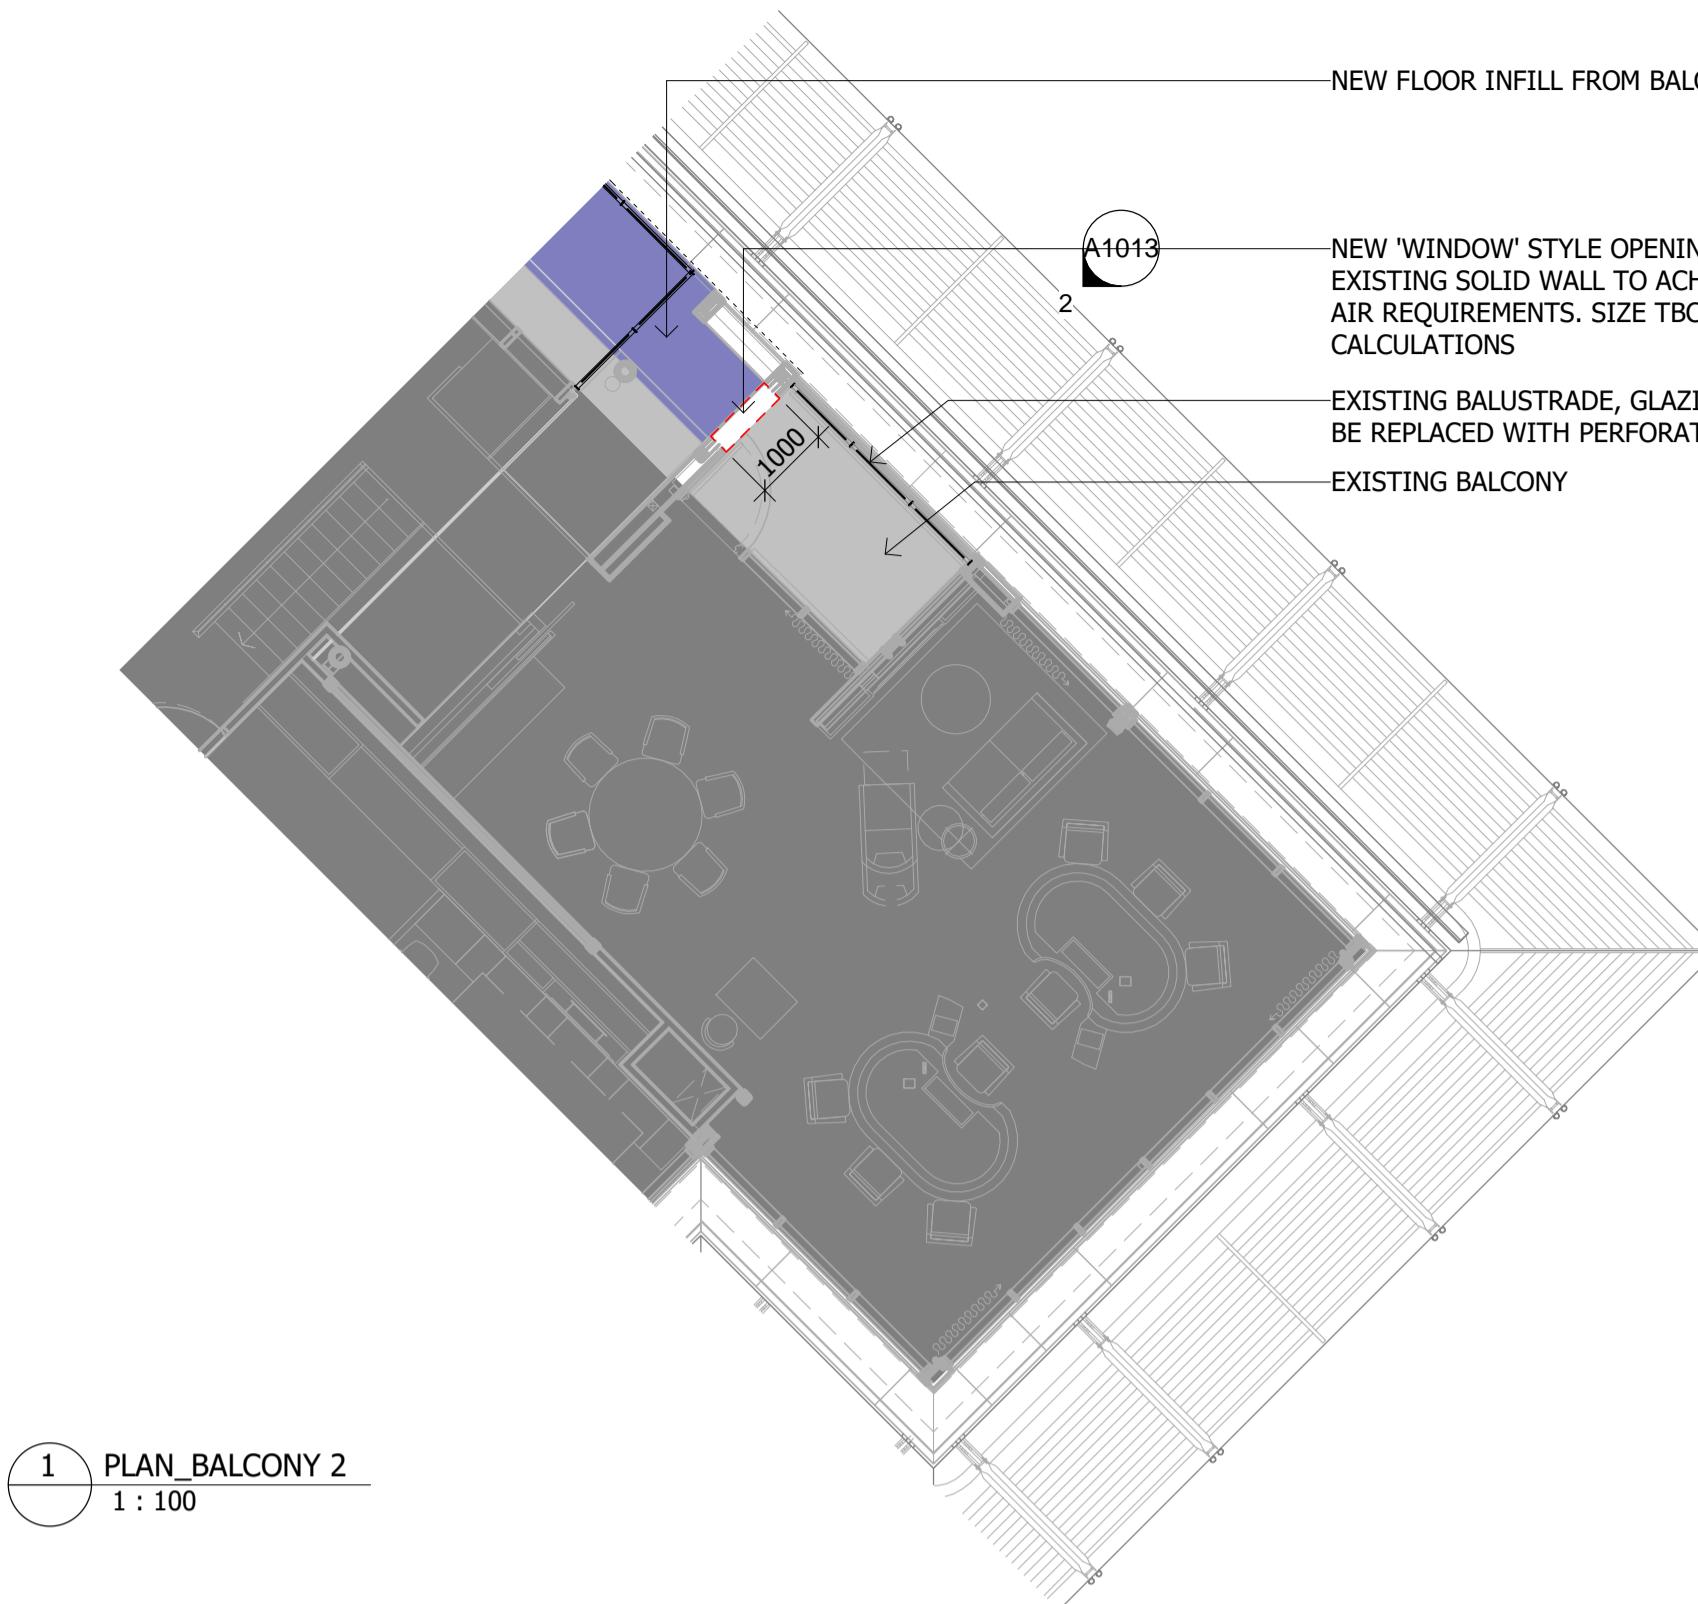


1 PLAN\_BALCONY 2  
1 : 100

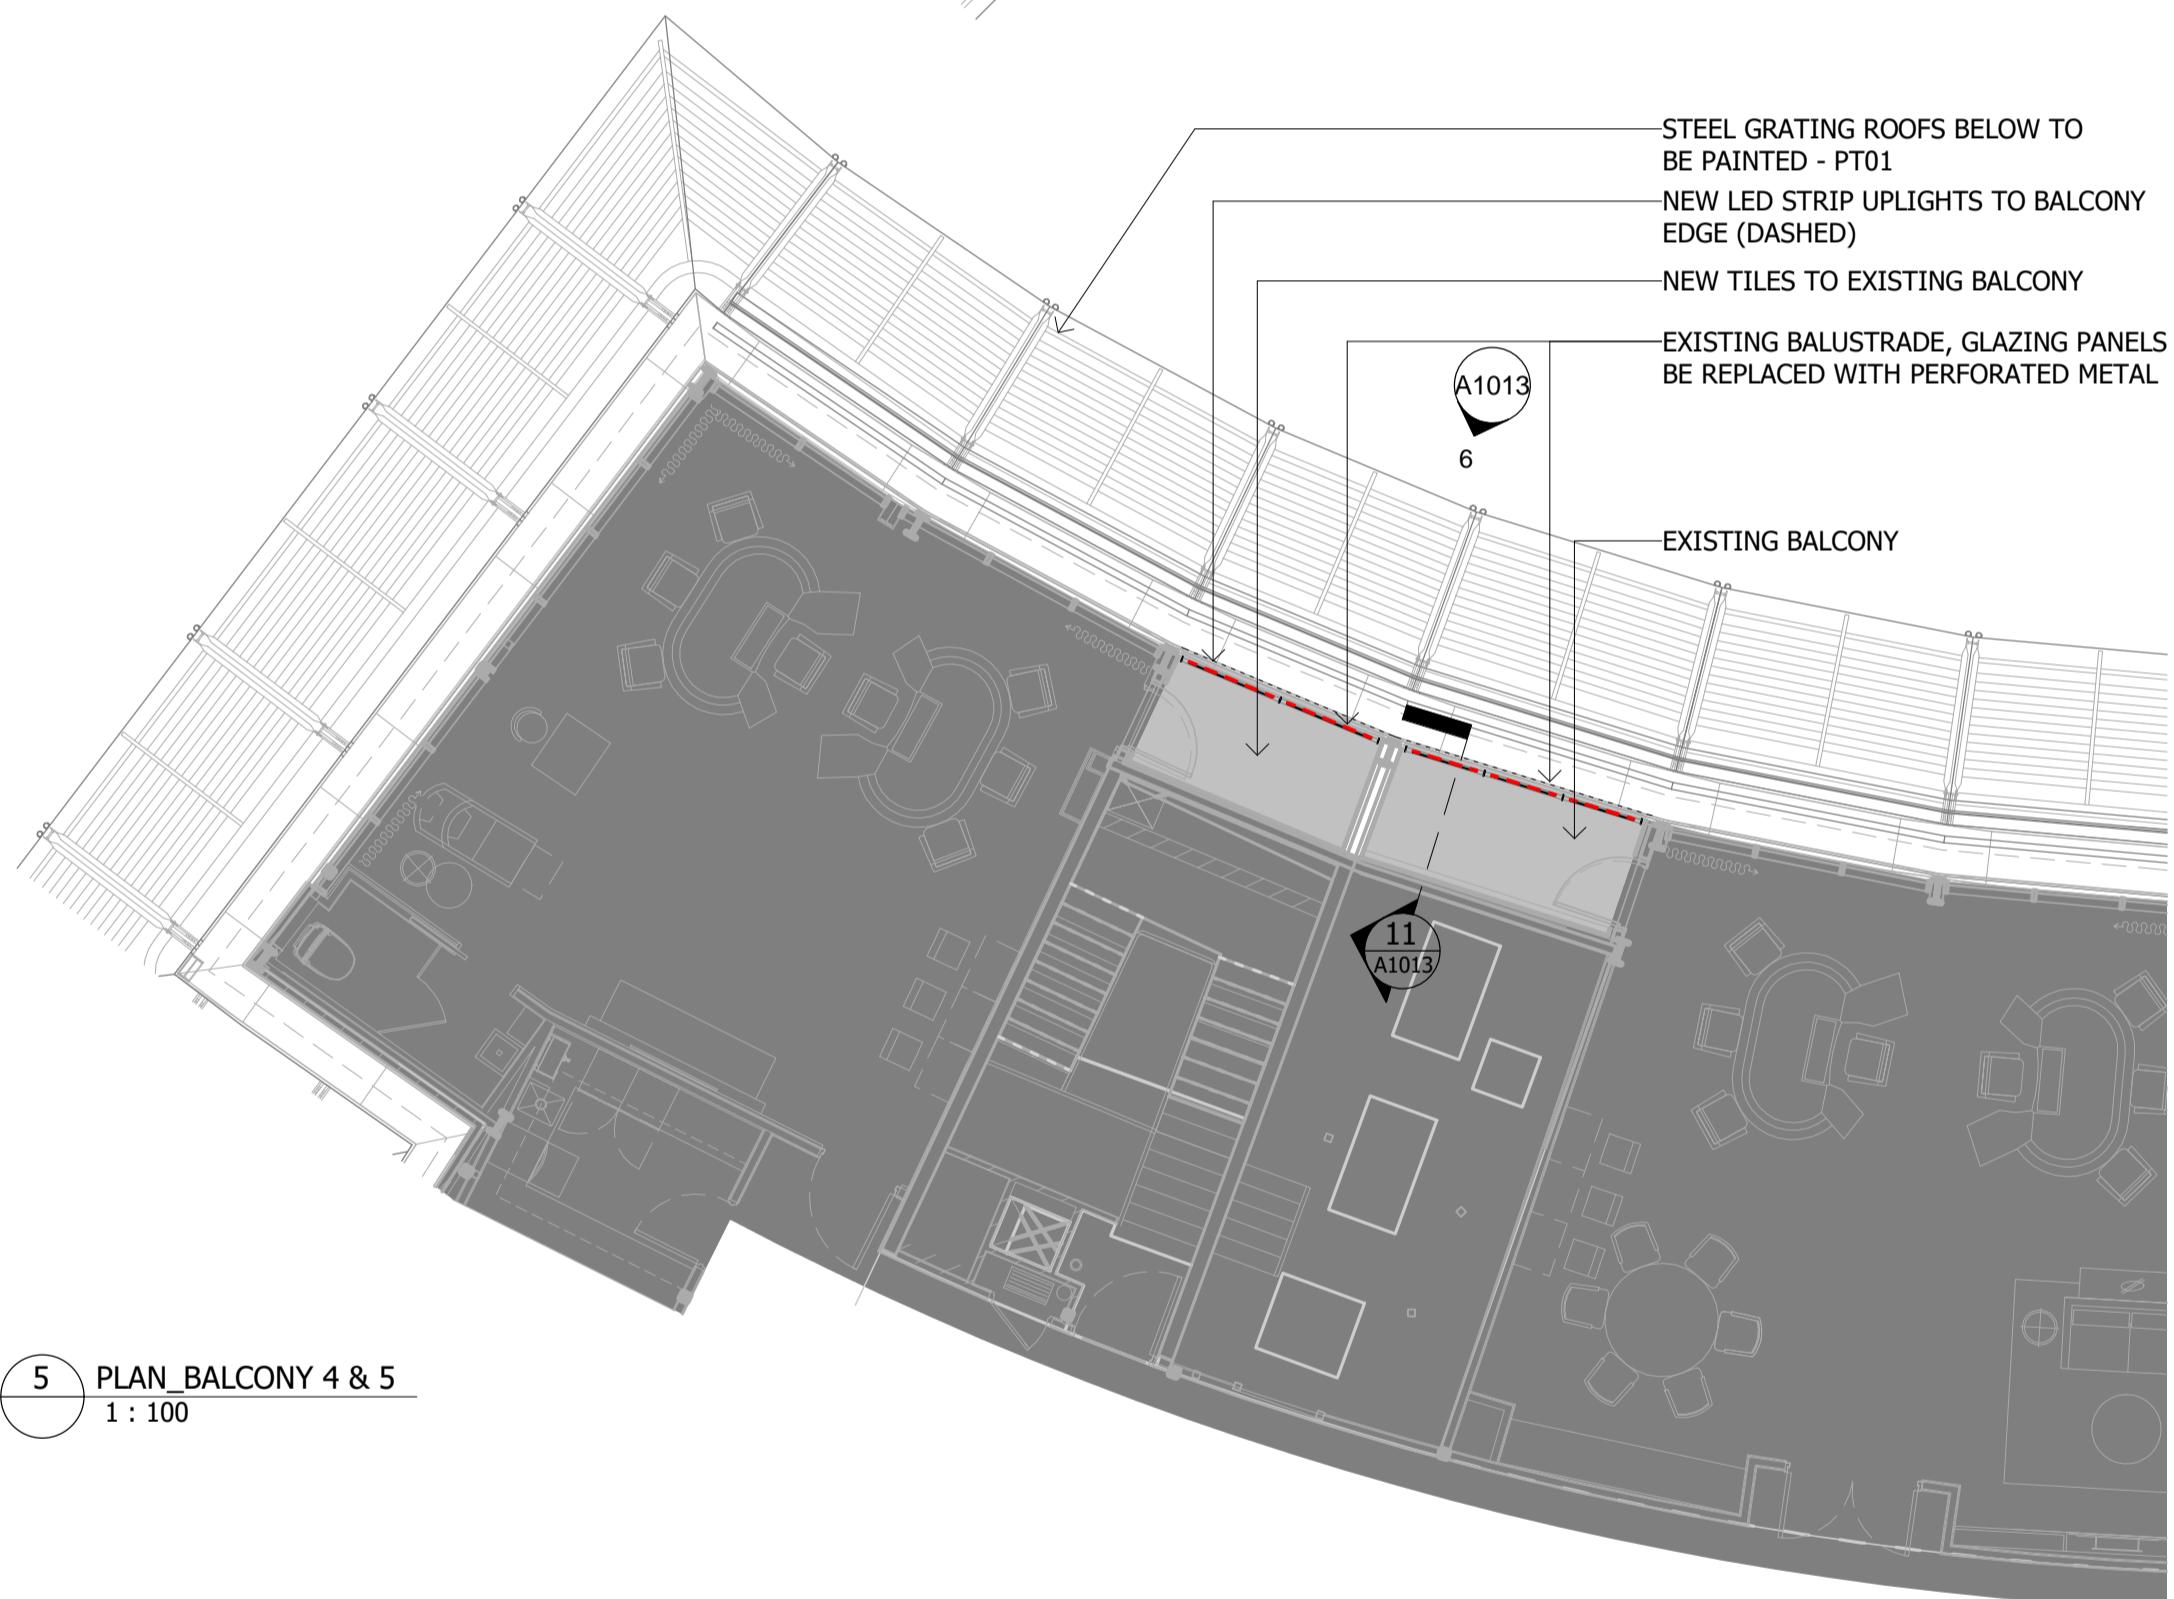

5 PLAN\_BALCONY 4 & 5  
1 : 100

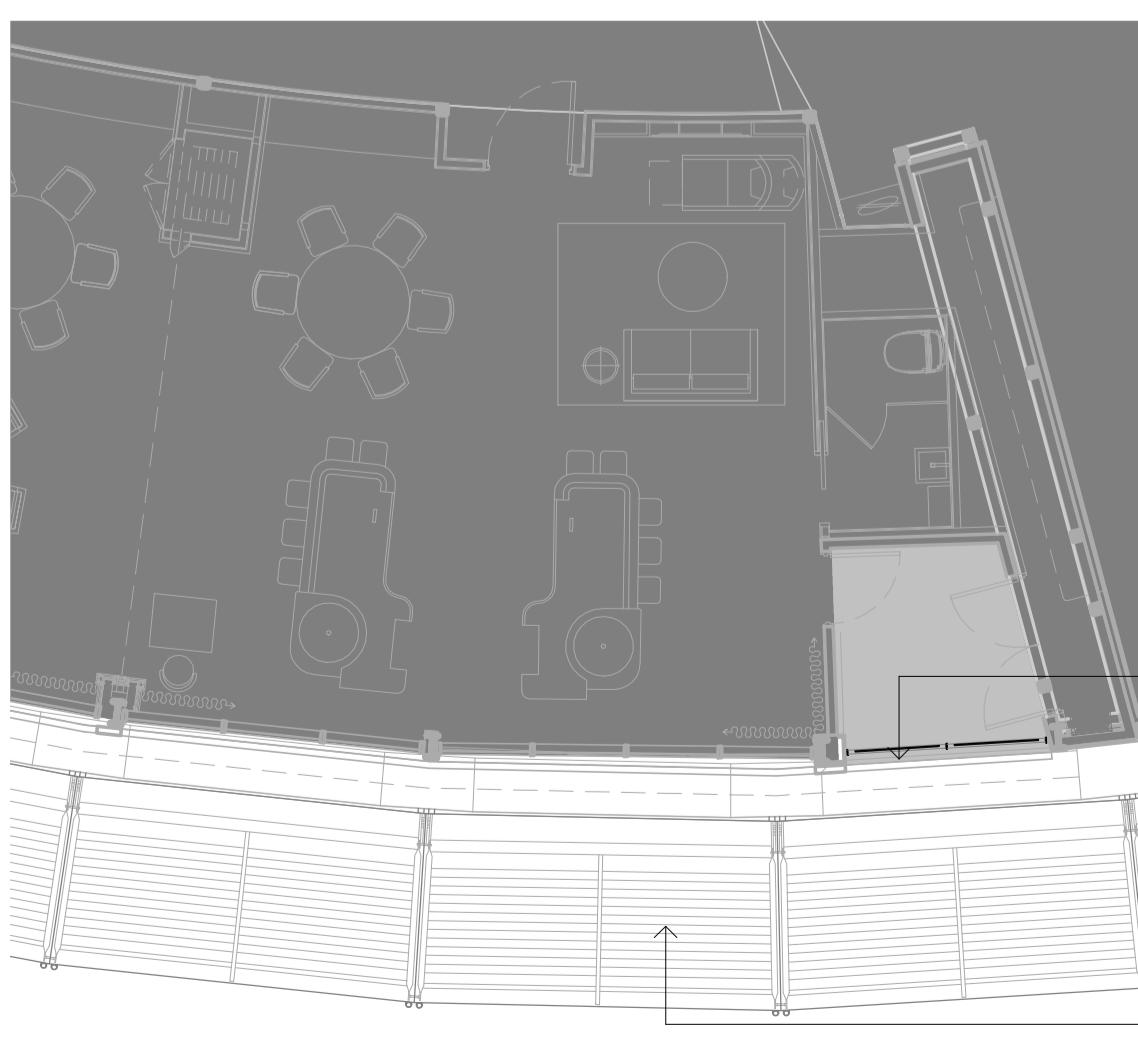



9 PLAN\_BALCONY 6  
1 : 100

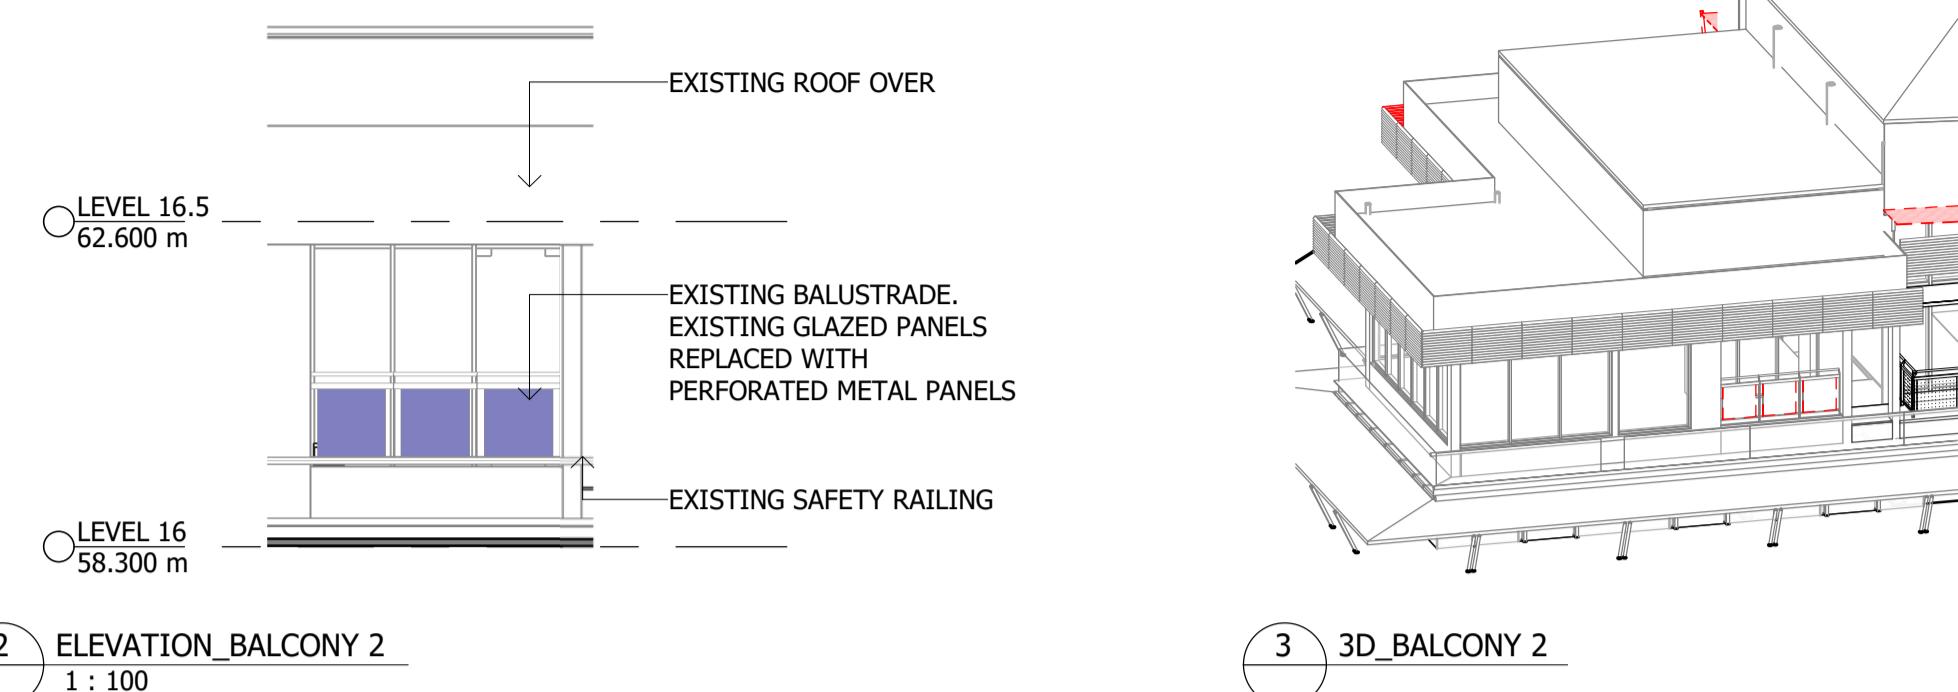


2 ELEVATION\_BALCONY 2  
1 : 100




3 3D\_BALCONY 2  
4 3D\_BALCONY 2 ISO

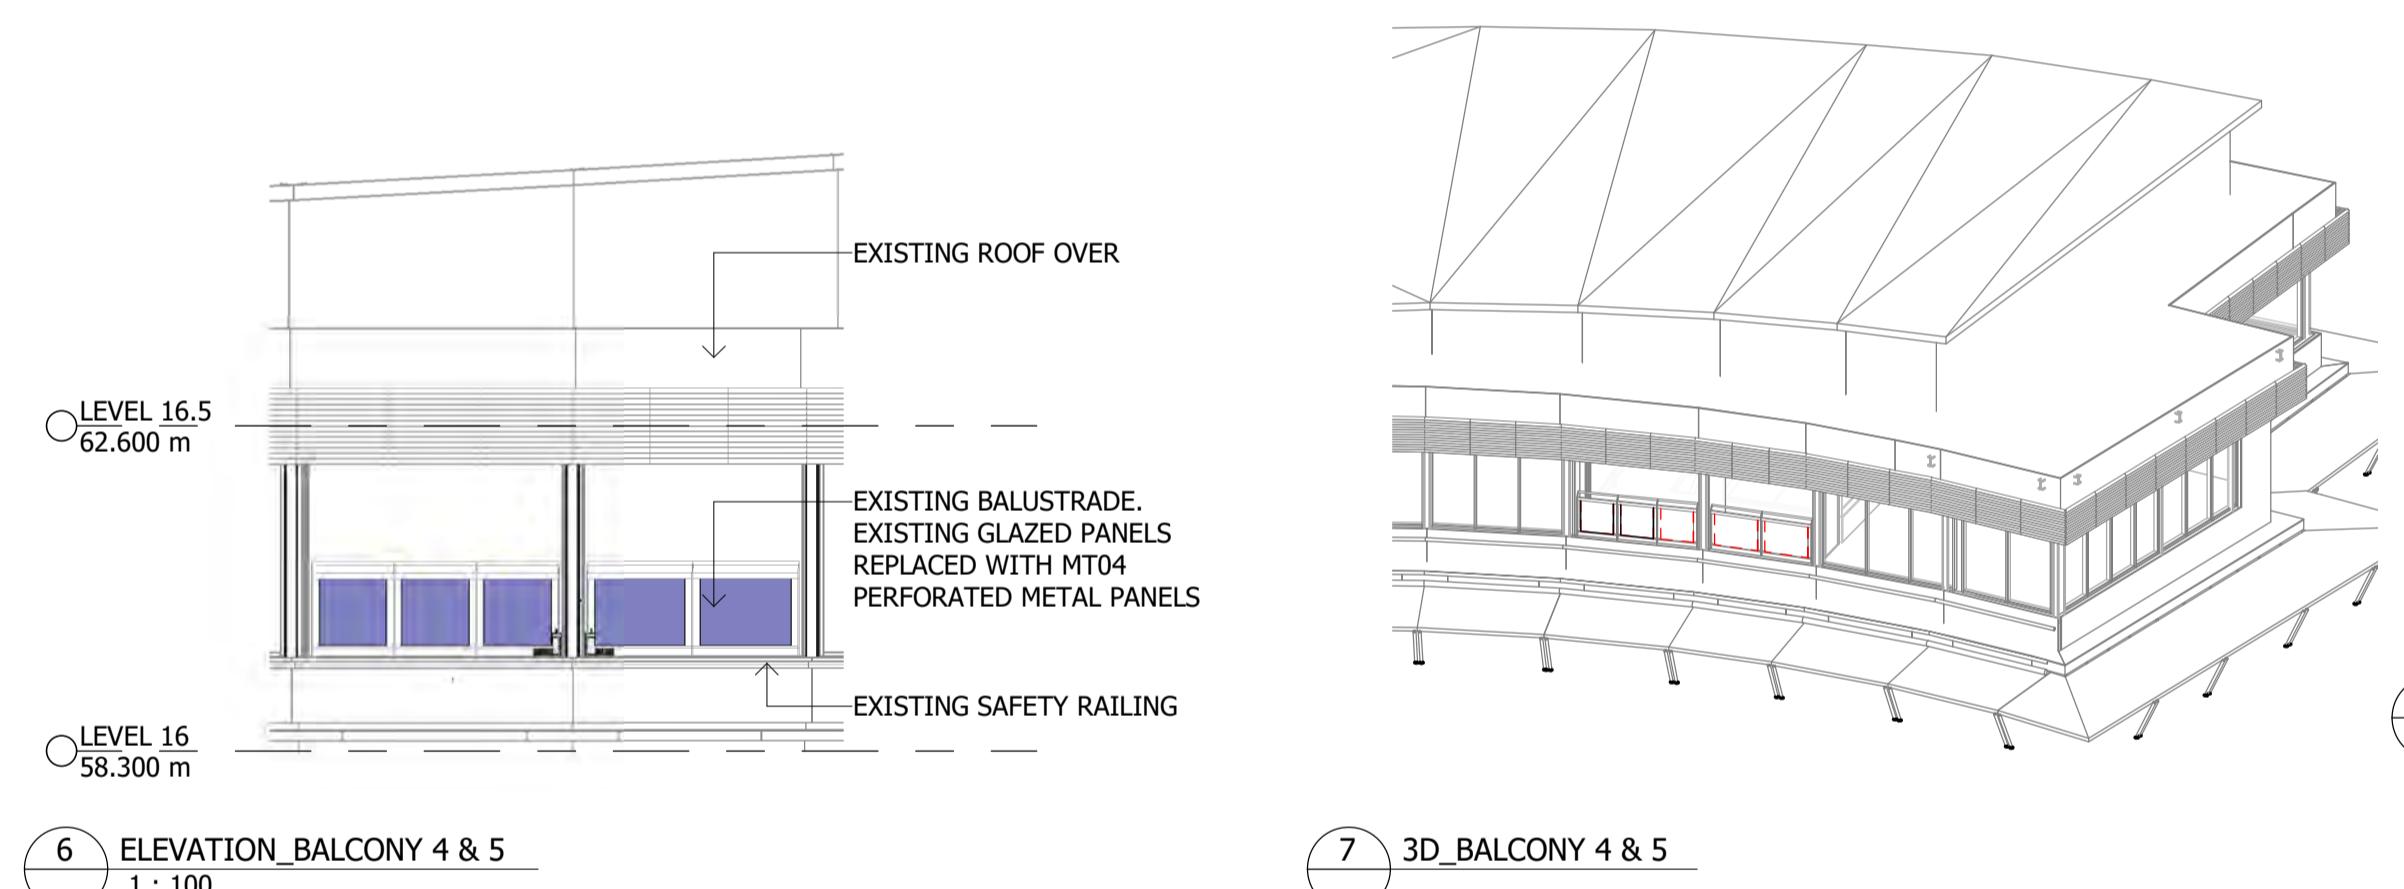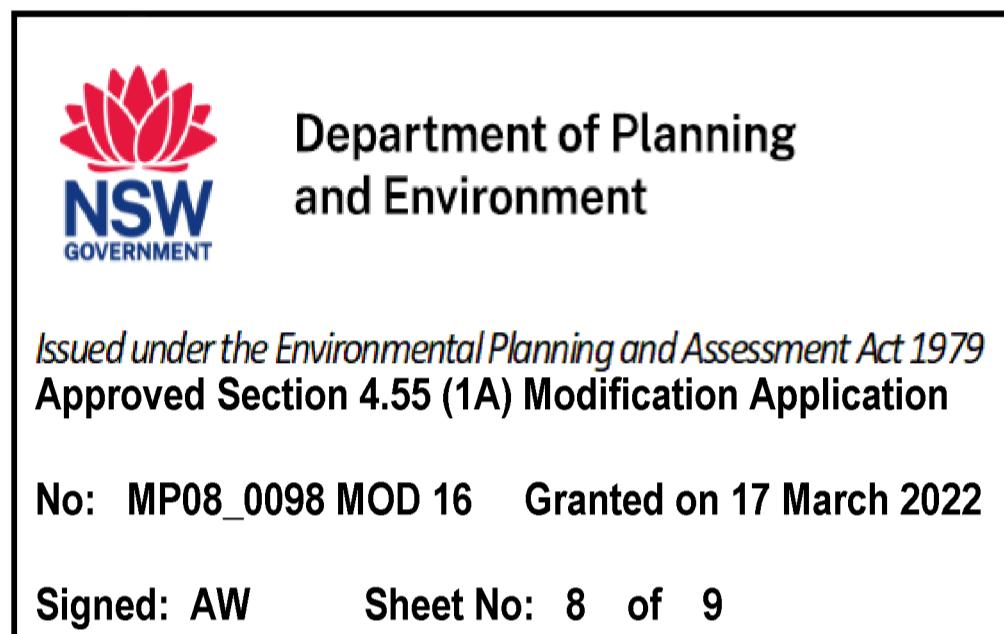



6 ELEVATION\_BALCONY 4 & 5  
1 : 100

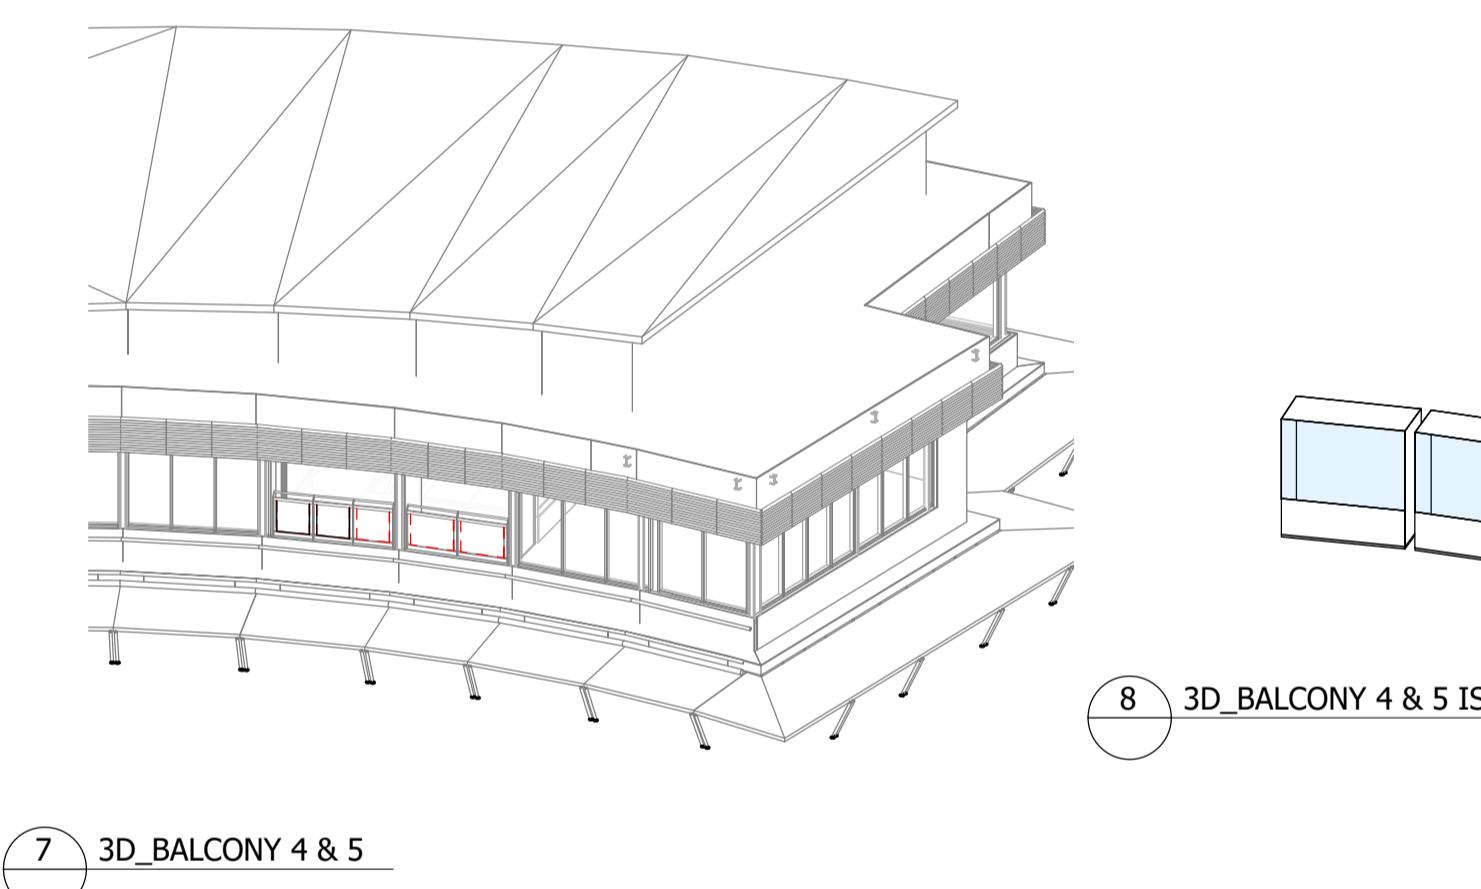

7 3D\_BALCONY 4 & 5  
8 3D\_BALCONY 4 & 5 ISO

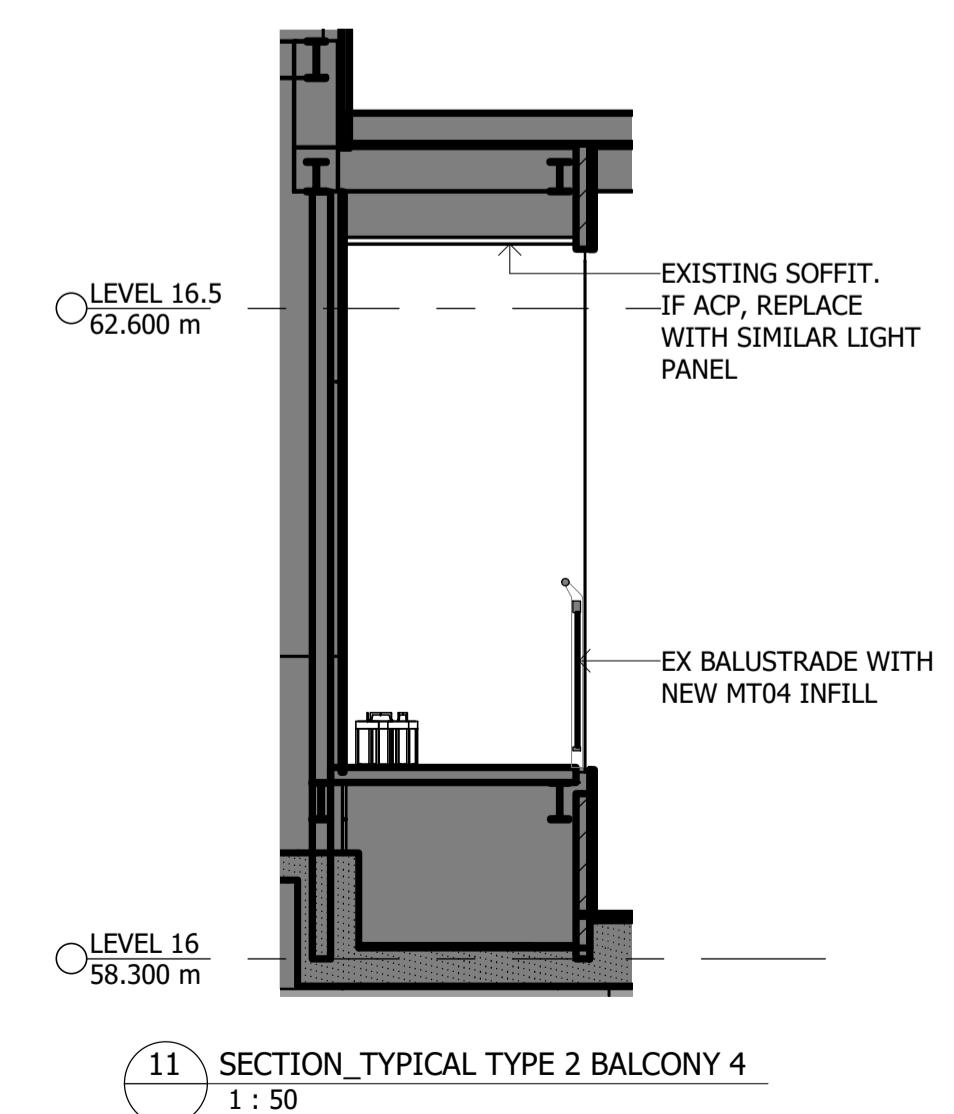

11 SECTION\_TYPICAL TYPE 2 BALCONY 4  
1 : 50

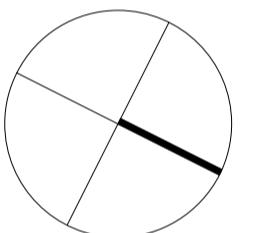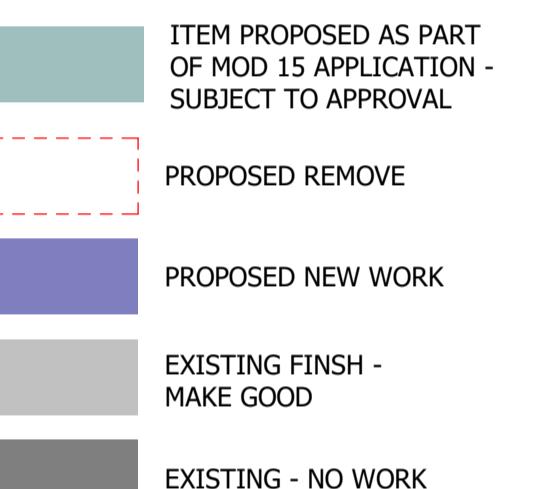

G	MINOR AMENDMENTS TO SUNSHADES	03.03.22	TM	IS
F	MOD 15 ITEMS IDENTIFIED	29.07.21	AB	PV
E	REVISED SUBMISSION	14.07.21	AB	PV
D	FOR SCOPING	18.06.21	CL	PV
C	ISSUE FOR REVIEW	07.06.21	CL	PV
B	ISSUE FOR REVIEW	16.03.21	CL	PV
A	PRELIMINARY FOR REVIEW	05.03.21	CL	PV

Issue Description Date Chk Auth  
Architect/ Designer  
dwp  
www.dwp.com

Client  
THE STAR ENTERTAINMENT GROUP

Project  
THE STAR - MOD16  
Location  
THE STAR SYDNEY

Project Number  
20-0535

Drawing  
TYPE 2 - BALCONY 2, 4, 5 & 6

Scale (A1) Date Printed  
As indicated 3/3/2022 1:45:16 PM  
Drawing Number  
File Name: BIM 360/2/BBL\_The Star Sydney/20-0535\_The Star VIP Smoking Balcony MOD16-A1013G

Notes  
The information contained in this document is copyright and may not be used or reproduced for any other project or purpose.

Verify all dimensions and levels on site and report any discrepancies to dwp for direction prior to the commencement of work.

Drawings are to be read in conjunction with all other contract documents.


Use figured dimensions only. Do not scale from drawings. dwp cannot guarantee the accuracy of content and format for copies of drawings issued electronically. The completion of the Issue Details Checked and Authorised section is confirmation of the status of the drawing. The drawing shall not be used for construction unless endorsed For Construction and authorised for issue.

© dwp Australia Pty Ltd  
Registered Business Name dwp Australia ABN 37 169 328 018  
David Rose Nominated Architect NSW ARB 4862


© Copyright 2011 dwp.  
ALL RIGHTS RESERVED.  
Reproduction prohibited unless authorised in writing by dwp.

THE STAR  
ENTERTAINMENT GROUP





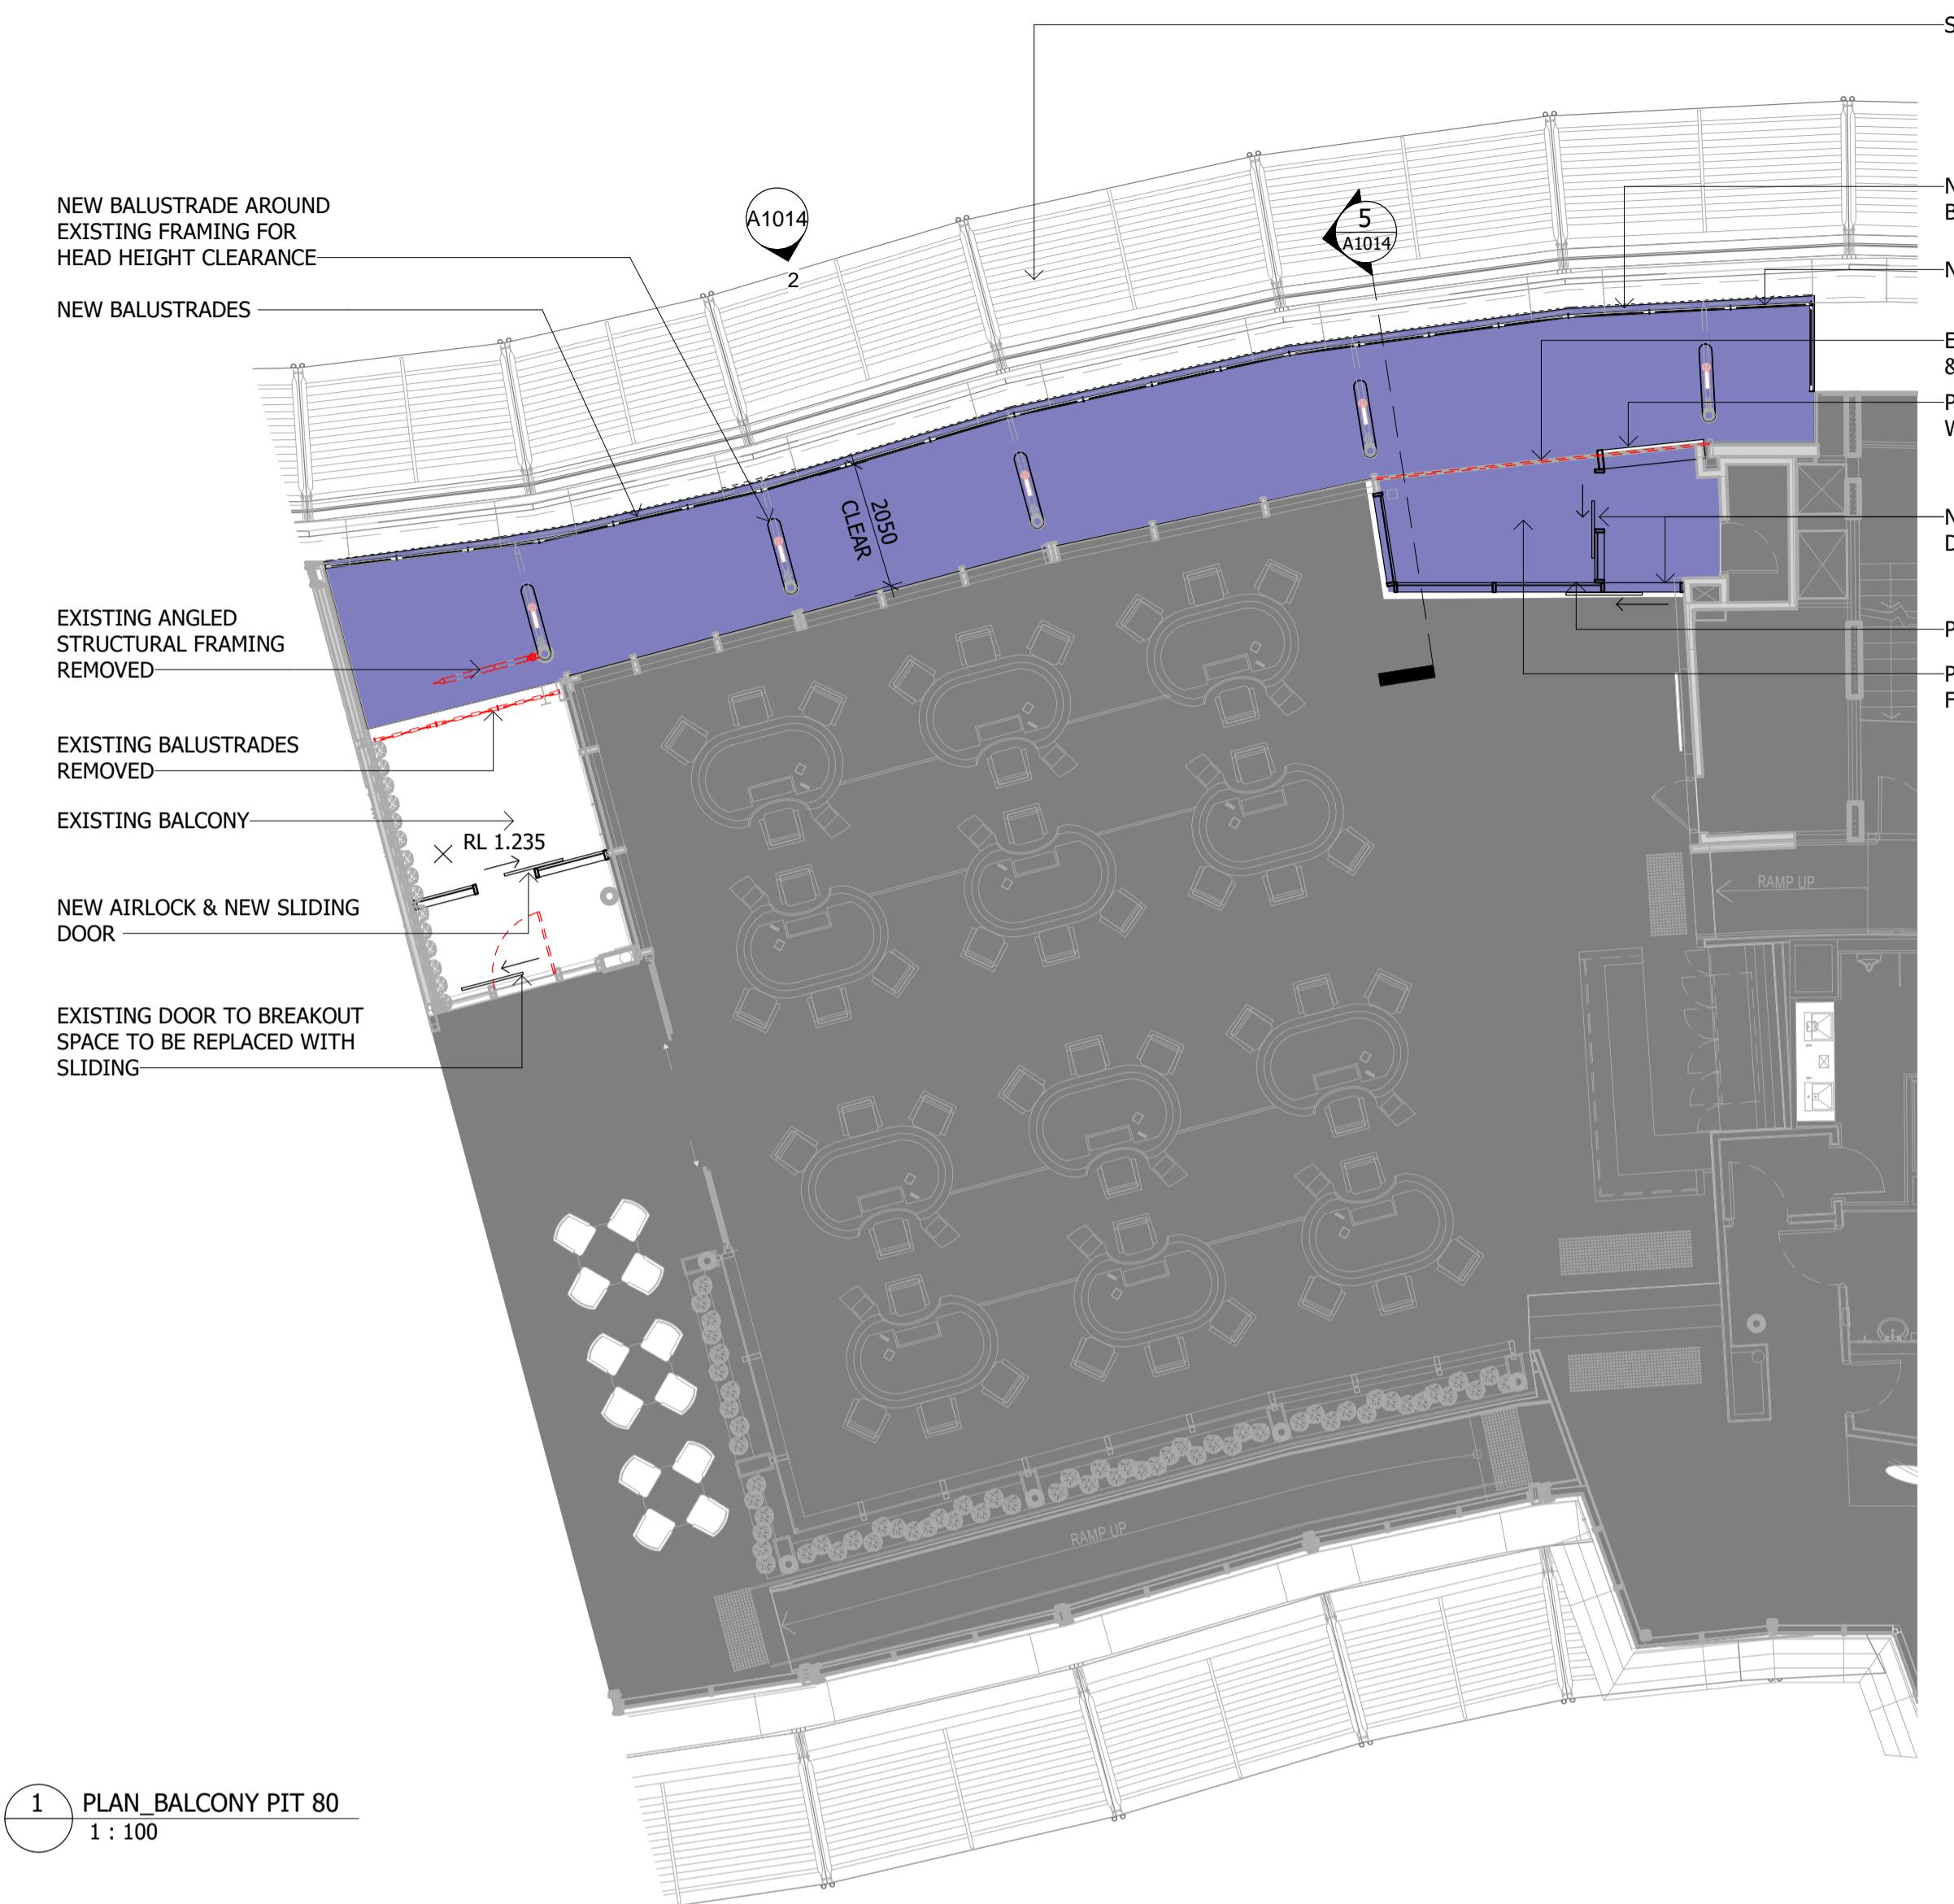

1 PLAN\_BALCONY PIT 80  
1 : 100

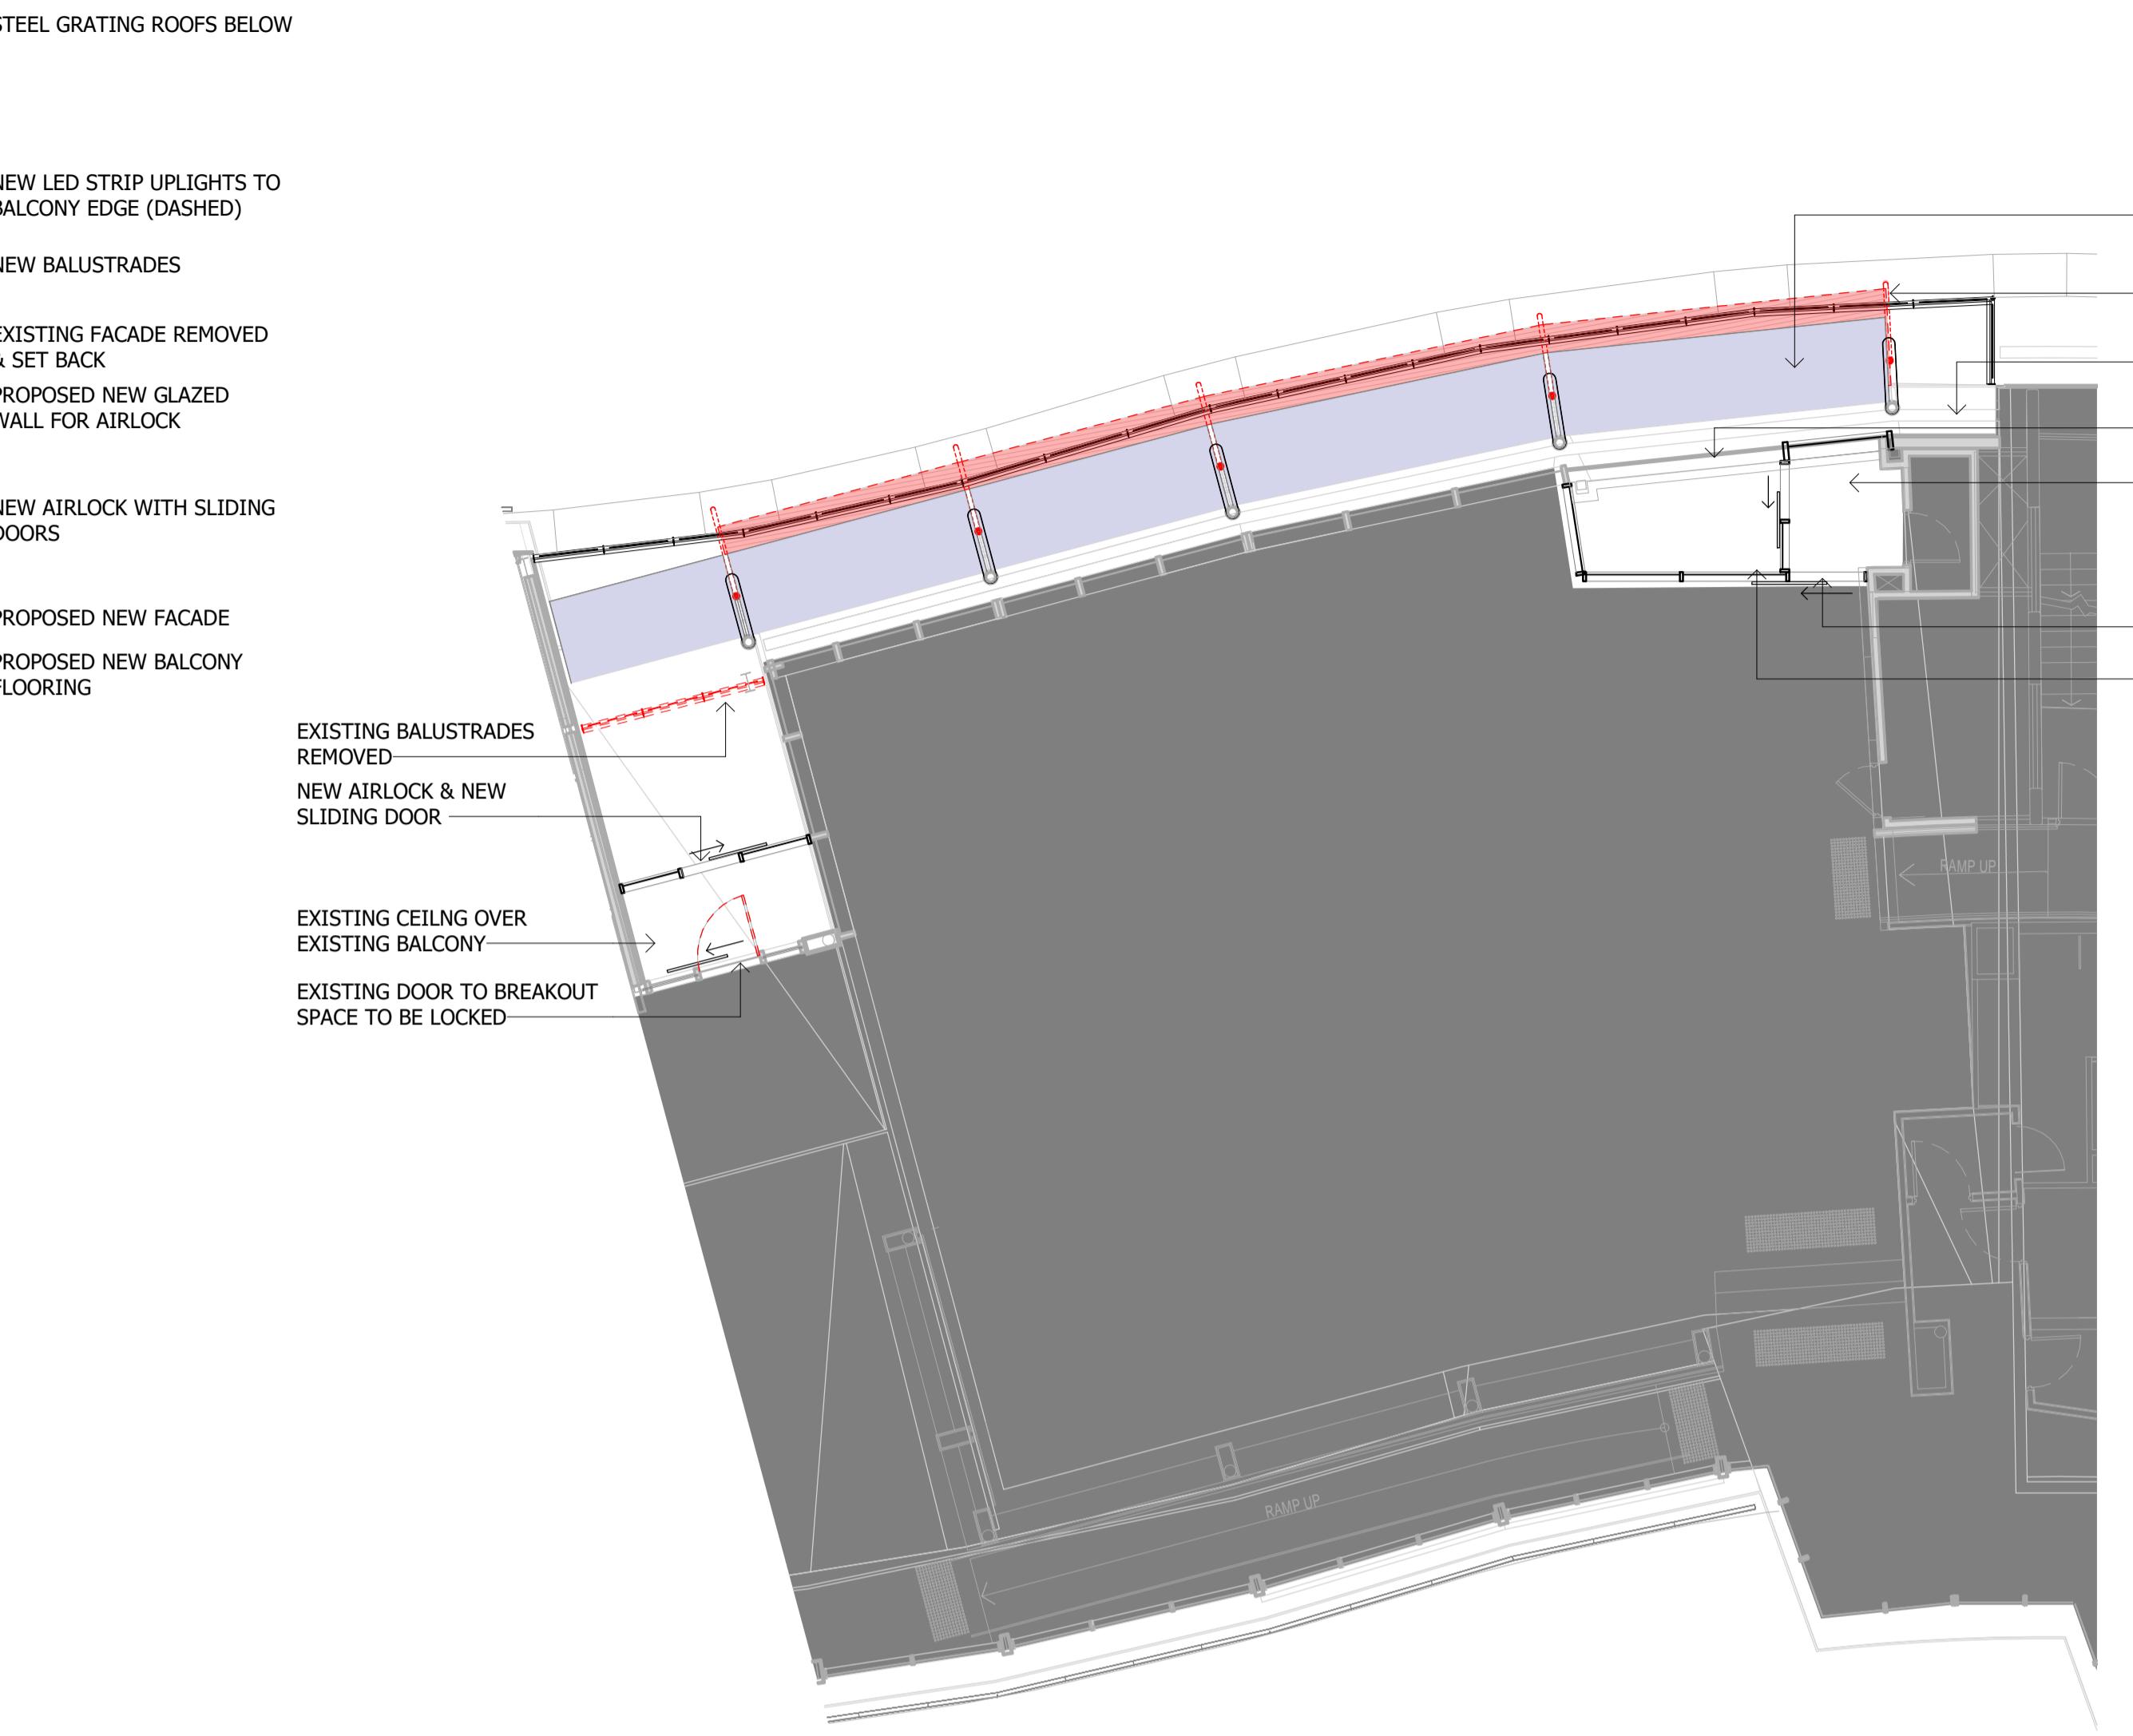


3 RCP\_BALCONY PIT 80  
1 : 100

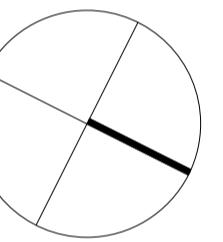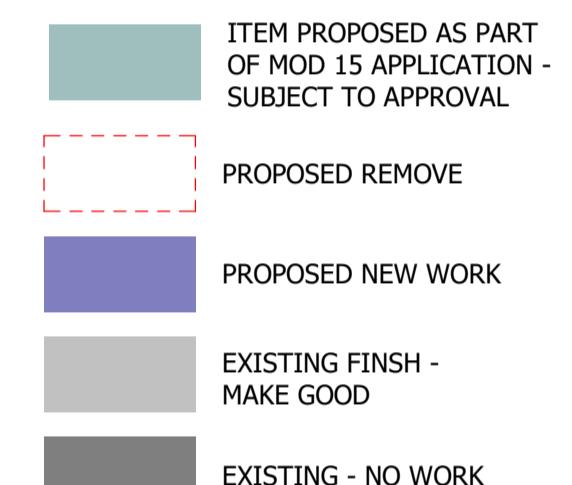


**PRELIMINARY**


NOT TO BE USED DURING CONSTRUCTION

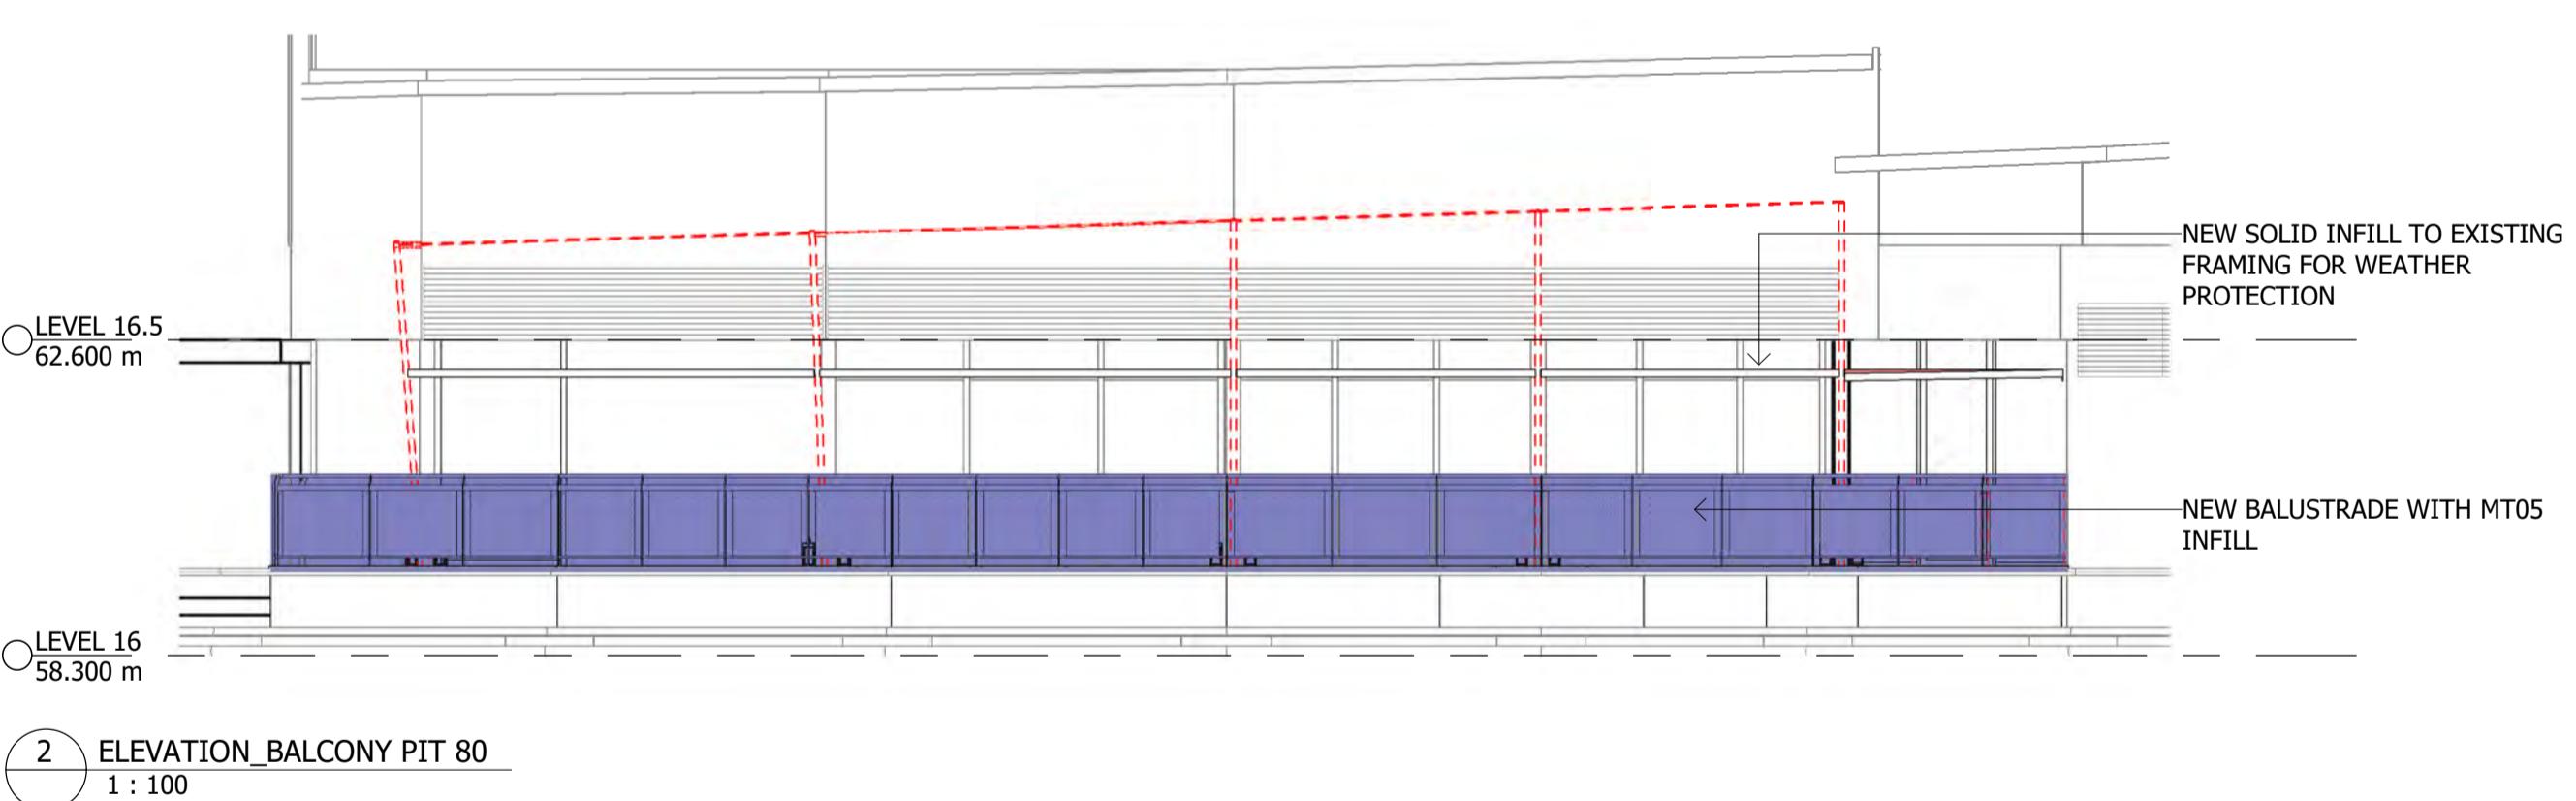


2 ELEVATION\_BALCONY PIT 80  
1 : 100

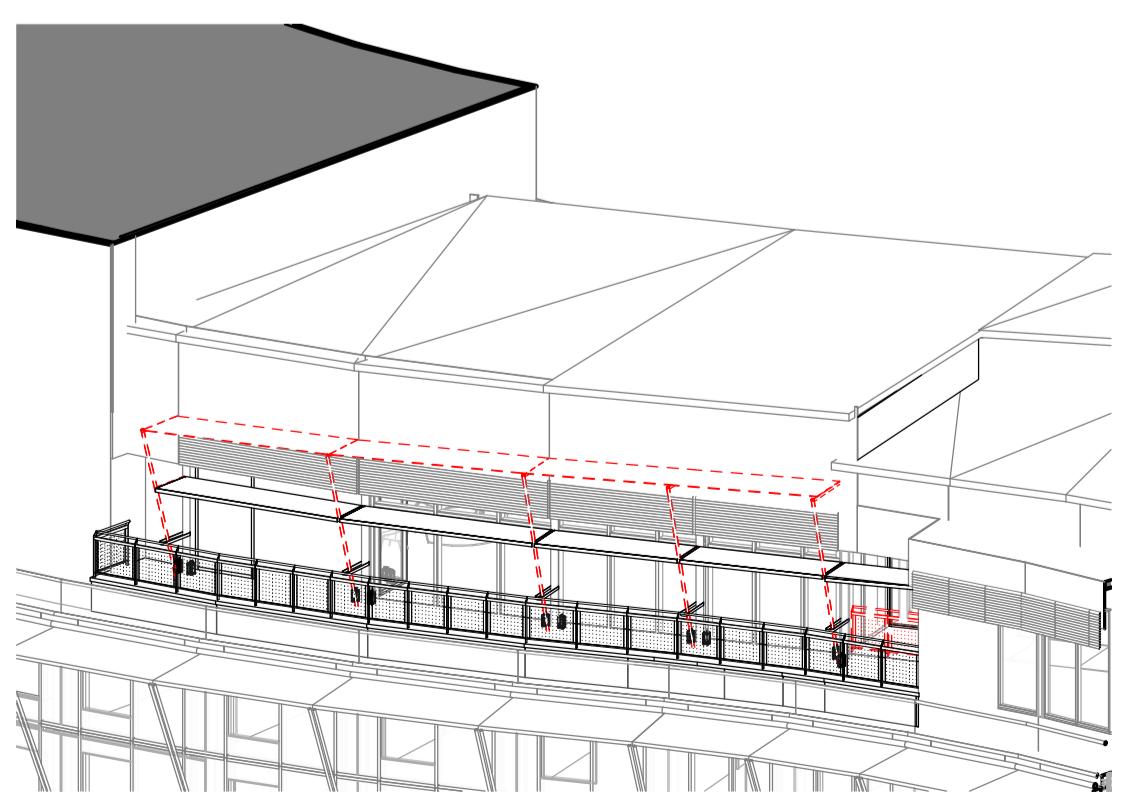

4 3D\_BALCONY PIT 80

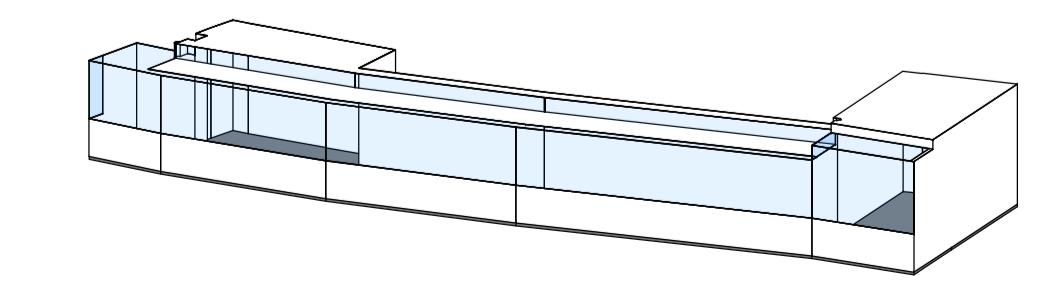

6 3D\_BALCONY PIT 80 ISO

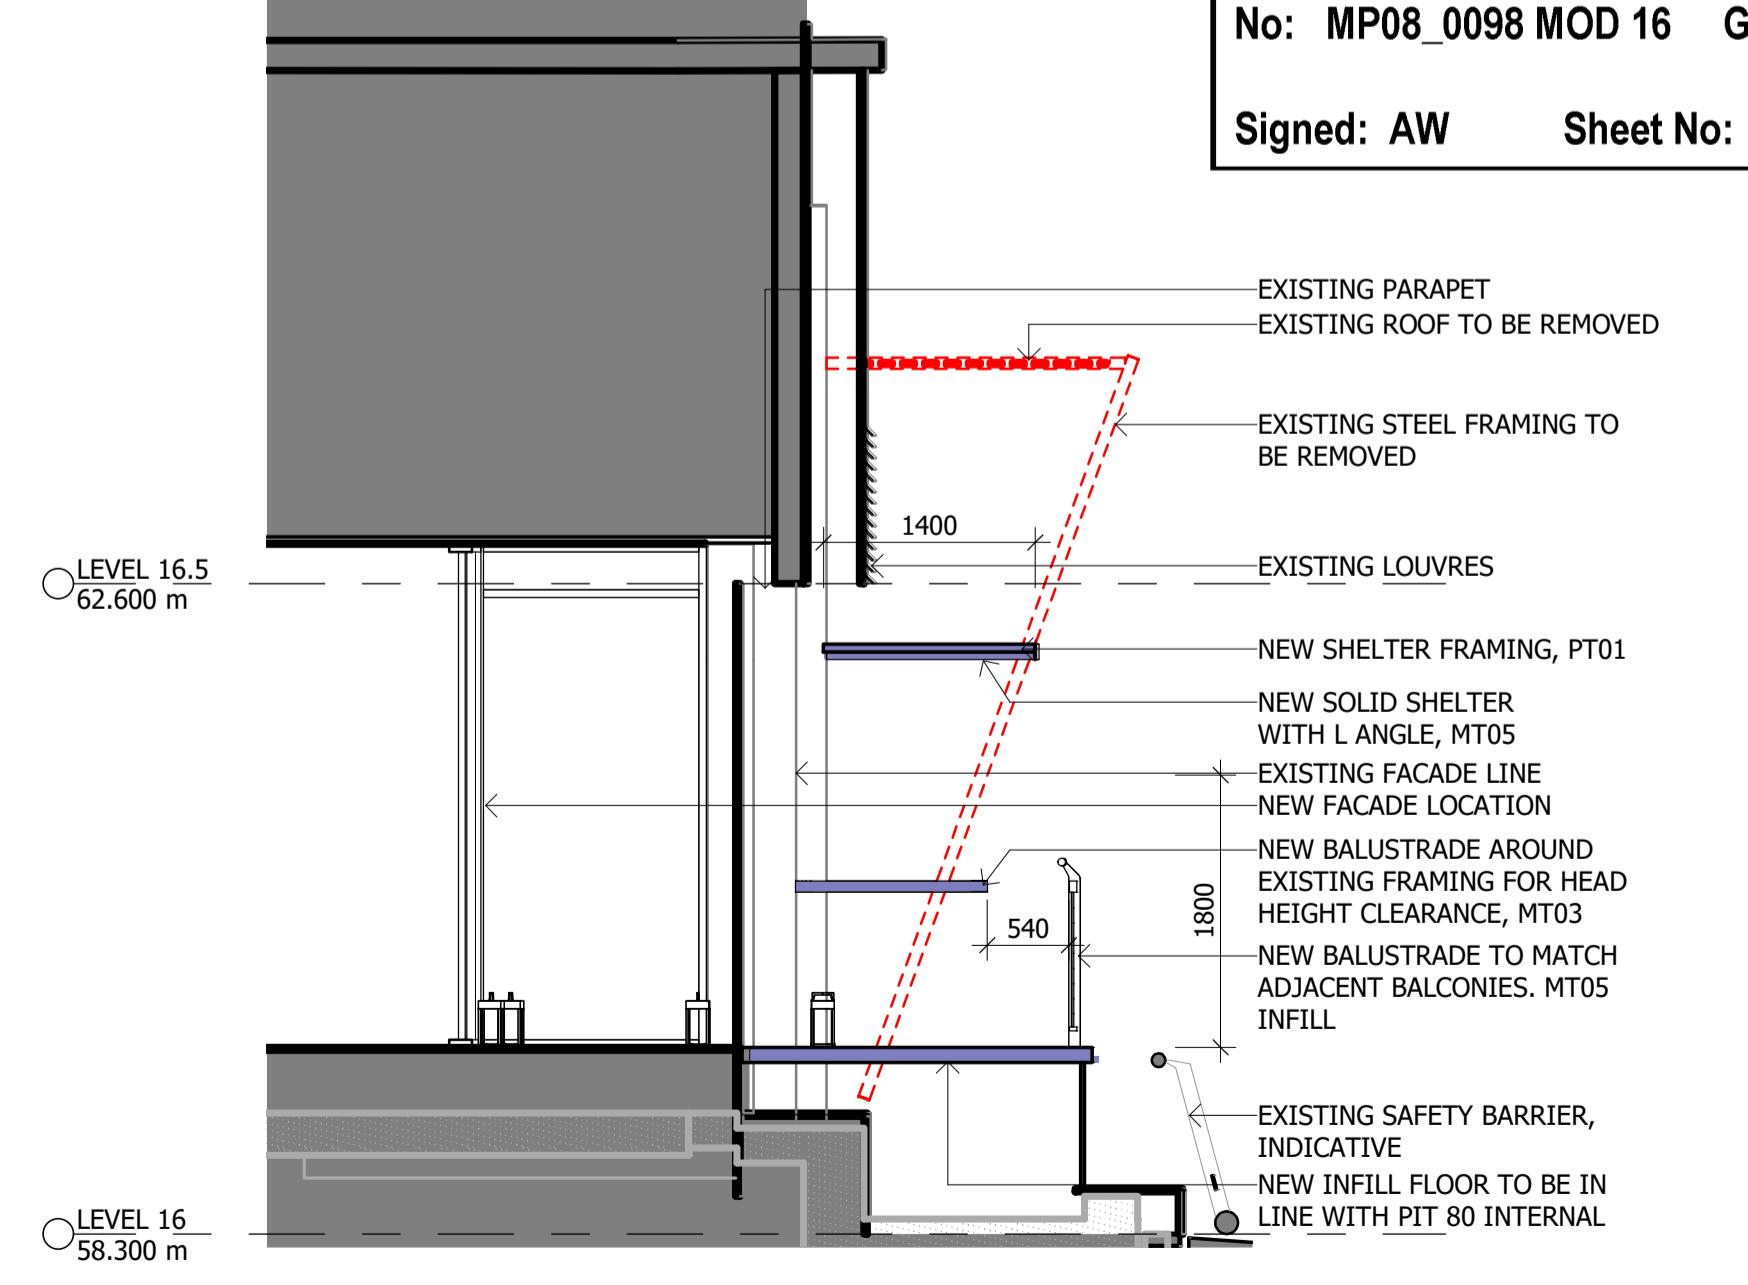

5 SECTION\_PIT 80  
1 : 50



Department of Planning  
and Environment

Issued under the Environmental Planning and Assessment Act 1979  
Approved Section 4.55 (1A) Modification Application

No: MP08\_0098 MOD 16 Granted on 17 March 2022

Signed: AW Sheet No: 9 of 9

G	MINOR AMENDMENTS TO SUNSHADES	03.03.22	TM	IS
F	MODIS ITEMS IDENTIFIED	29.07.21	AB	PV
E	REVISED SUBMISSION	14.07.21	AB	PV
D	FOR SCOPING	18.06.21	CL	PV
C	ISSUE FOR REVIEW	07.06.21	CL	PV
B	ISSUE FOR REVIEW	16.03.22	CL	PV
A	PRELIMINARY FOR REVIEW	05.03.21	CL	PV
Issue	Description	Date	Chk	Auth

Architect/ Designer  
dwP  
www.dwp.com

Client  
THE STAR ENTERTAINMENT GROUP

Project  
THE STAR - MOD16

Location  
THE STAR SYDNEY

Project Number  
20-0535

Drawing  
TYPE 3 - PIT 80  
BALCONY

Scale (A1)  
As indicated  
Drawing Number  
3/3/2022 1:45:23 PM

File Name: BIM 360//BIM\_The Star Sydney/20-0535\_The Star VIP Smoking Balcony MOD16\_PIT80.dwg

Date Printed  
Issue

dwP

