


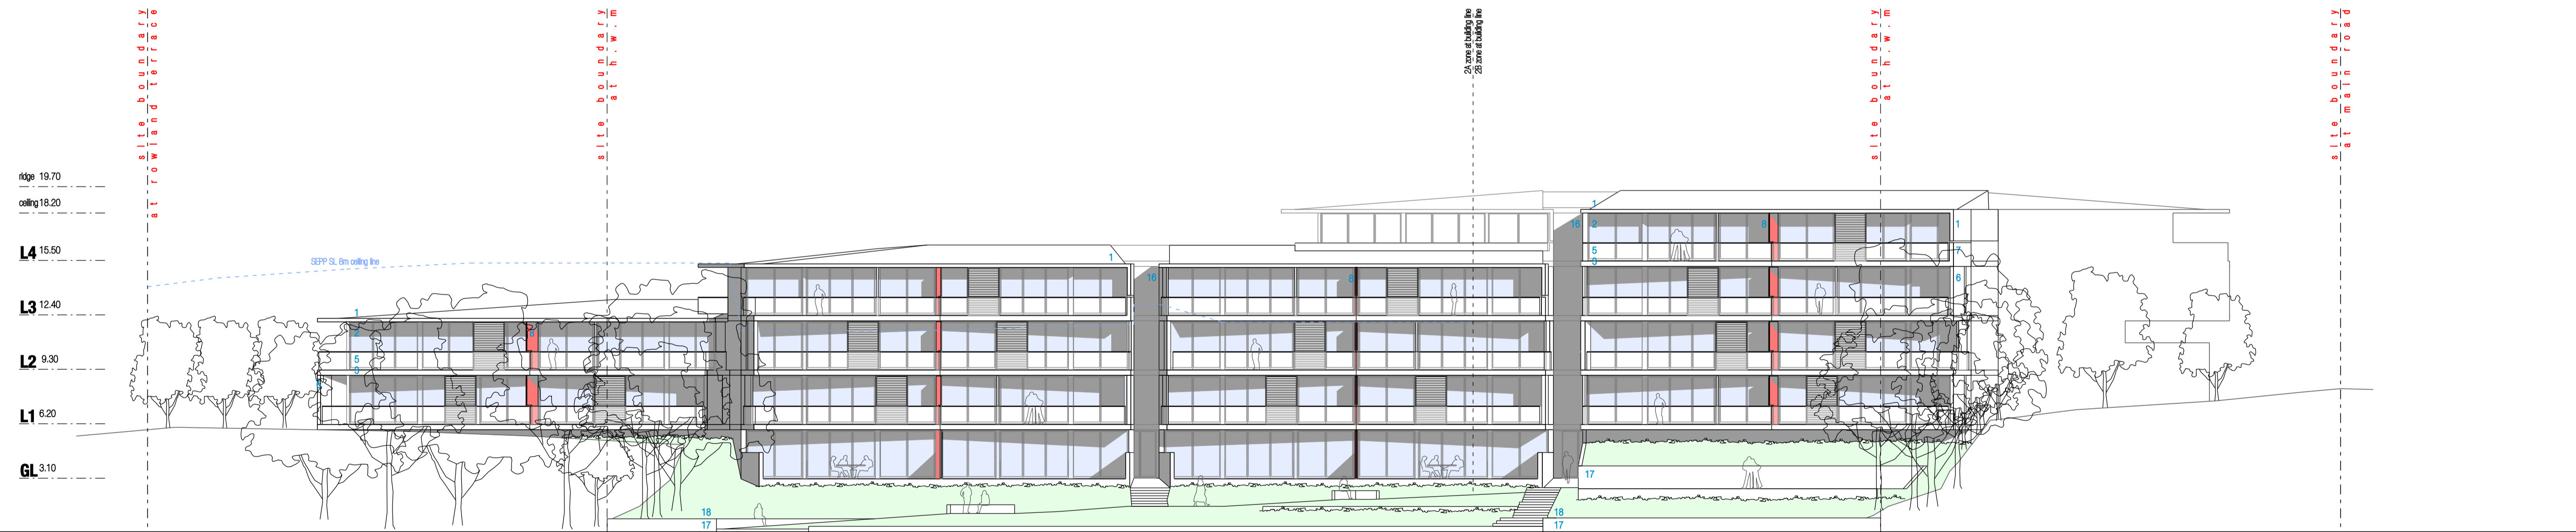


WEST ELEVATION



NORTH ELEVATION

- Legend
- |   |  |                                |
|---|--|--------------------------------|
| 1 metal deck roof                       | 7 upturn to balcony slab                 | 13 entry canopy                |
| 2 full height glazing in aluminum frame | 8 privacy screen between units           | 14 secure entry gate           |
| 3 expressed slab edge                   | 9 masonry courtyard wall                 | 15 upturn for roof maintenance |
| 4 rendered masonry wall                 | 10 glazed facade with operable louvers   | 16 glazed corridors beyond     |
| 5 glazed balustrade to balcony          | 11 visually permeable fence to courtyard | 17 stone retaining wall        |
| 6 privacy blade to balcony              | 12 glazed bay window borses              | 18 coastal heath landscaping   |

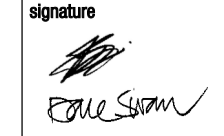revision A 8	date 13.05.09 17.09.09	description ISSUED FOR ENVIRONMENTAL ASSESSMENT REDUCED SCHEME ISSUED FOR PREFERRED PROJECT REPORT	by JG JG	verification checked by approved by	initial JG DS	signature 	date 17.09.09 17.09.09	project <b>TOUKLEY SENIORS LIVING 222 MAIN ROAD, TOUKLEY</b>	client RUSTRUM PTY LTD	drawing <b>ELEVATIONS</b>	scale 1:2000A1	0 2 4 10	drawn by JG/DJ	project no <b>0809</b>	drawing no <b>EA-401</b>	revision <b>B</b>
--------------------	------------------------------	--	----------------	---	---------------------	--	------------------------------	---	---------------------------	------------------------------	-------------------	----------	-------------------	---------------------------	-----------------------------	----------------------

Anchor/Mortlock/Woolley Suite C3.18, Level 3, 22-36 Mountain Street, Ultimo NSW 2007, Australia  
T + 61 2 9280 2445 F + 61 2 9280 2446 E amw@amwarchitects.com.au  
Nominated Architects: State Green Cert. No. 3316. FRI (Design) Cert. No. 6174