


MLC CENTRE

LEGEND

- A - DOUBLE GLAZED FACADE
- B - DOUBLE GLAZED FACADE WITH FRIT PATTERN
- C - STONE CLADDING
- D - PIN FIXED GLAZED FACADE
- E - FRAMELESS SHOPFRONT GLAZING WITH BI-FOLD DOORS
- F - PRE-FINISHED COMPOSITE METAL PANELS
- G - FRAMELESS GLASS WITH STAINLESS STEEL SUPPORTS
- H - PERFORATED MESH SUNSCREEN NATURAL ANODISED FINISH
- I - HARDWOOD TIMBER FRAMED GLASS SHOPFRONT
- J - TERRACOTTA FACADE PANELLING
- K - INDICATIVE ARTWORK SUBJECT TO FUTURE APPROVAL
- L - INDICATIVE SIGNAGE ZONE SUBJECT TO FUTURE APPROVAL MAX 50% OF TOTAL AREA OF SIGNAGE ZONE
- M - INTEGRATED GLASS ARTWORK
- N - STAINLESS STEEL EXTRUSION
- O - PRE-FINISHED METAL EXTRUSION
- P - EXPRESSED PRE-FINISHED METAL WINDOW REVEAL
- R - PRE-FINISHED METAL LOUVERS
- S - PRE-FINISHED COMPOSITE METAL PANEL
- T - TERRACOTTA FACADE PANELLING

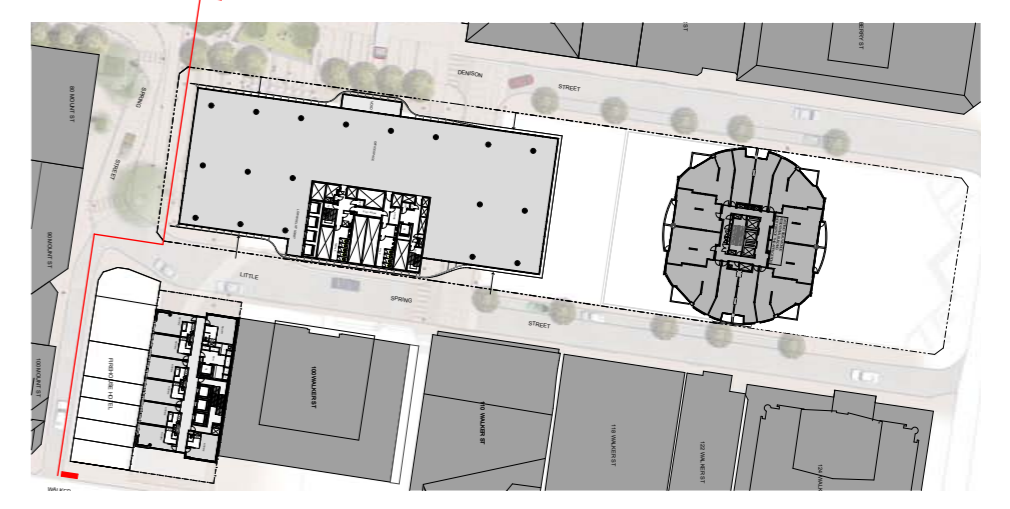

<p>CLIENT</p> <p>EASTMARK HOLDINGS Pty. Ltd.</p> <p>5 ROGERS AVENUE HAWESFIELD, NSW 2045</p>		<p>ARCHITECTS</p> <p>RICE DAUBNEY ANALYSING CREATING AND IMPLEMENTING ARCHITECTURE</p> <p>110 WALKER STREET NORTH SYDNEY 2060 T: 02 9956 2666 F: 02 9959 3015 rd@ricedaubney.com.au www.ricedaubney.com.au the rice daubney group (nsw) Pty Ltd - abn: 77 001 350 769 rice daubney trading trust - abn: 58 889 304 993</p>		<p>PROJECT</p> <p>88 WALKER STREET DEVELOPMENT North Sydney NSW 2060</p>		<p>DRAWING TITLE</p> <p>COMMERCIAL & HOTEL SOUTH ELEVATION</p>		<p>SCALE: 1:250 @ A1</p> <p>DATE: APRIL 09</p> <p>PROJECT NUMBER: 07001</p> <p>DRAWING NUMBER: DA 33</p>		<p>CHECKED: PR</p> <p>REVISION: B</p>	
No.	DATE	REVISION / ISSUE DETAILS									