

1 Denison Street North Sydney NSW 2060 Drawing List

Drawing List - MOD 8

DA00.001	03	MP08-0238 MOD 8		Cover Sheet and Drawing List	NTS
DA01.000	03	MP08-0238 MOD 8		Site Plan	1:500 @ A1
DA02.0B5	03	MP08-0238 MOD 8	General Arrangement Plan	Basement 05 - Parking	1:250 @ A1
DA02.0B4	03	MP08-0238 MOD 8	General Arrangement Plan	Basement 04 - Parking	1:250 @ A1
DA02.0B3	03	MP08-0238 MOD 8	General Arrangement Plan	Basement 03 - Parking	1:250 @ A1
DA02.0B2	03	MP08-0238 MOD 8	General Arrangement Plan	Basement 02 - Parking	1:250 @ A1
DA02.0B1	03	MP08-0238 MOD 8	General Arrangement Plan	Basement 01 - Parking	1:250 @ A1
DA02.0LG	03	MP08-0238 MOD 8	General Arrangement Plan	Lower Ground	1:250 @ A1
DA03.000	03	MP08-0238 MOD 8	General Arrangement Plan	Ground Level	1:250 @ A1
DA03.0MZ	03	MP08-0238 MOD 8	General Arrangement Plan	Mezzanine	1:250 @ A1
DA03.001	03	MP08-0238 MOD 8	General Arrangement Plan	Level 01 - Commercial	1:250 @ A1
DA03.002	03	MP08-0238 MOD 8	General Arrangement Plan	Level 02 - Commercial & Terrace	1:250 @ A1
DA03.003	03	MP08-0238 MOD 8	General Arrangement Plan	Level 03 - Commercial	1:250 @ A1
DA03.004	03	MP08-0238 MOD 8	General Arrangement Plan	Level 04 - Typical Low Rise	1:250 @ A1
DA03.009	03	MP08-0238 MOD 8	General Arrangement Plan	Level 09 - Transfer Floor	1:250 @ A1
DA03.010	03	MP08-0238 MOD 8	General Arrangement Plan	Level 10 - Plant	1:250 @ A1
DA03.011	03	MP08-0238 MOD 8	General Arrangement Plan	Level 11 - Typical Midrise	1:250 @ A1
DA03.023	03	MP08-0238 MOD 8	General Arrangement Plan	Level 23 - Transfer	1:250 @ A1
DA03.024	03	MP08-0238 MOD 8	General Arrangement Plan	Level 24 - Typical High Rise	1:250 @ A1
DA03.035	03	MP08-0238 MOD 8	General Arrangement Plan	Level 35 - High Rise Upper	1:250 @ A1
DA03.036	03	MP08-0238 MOD 8	General Arrangement Plan	Level 36 - Plant & Overrun	1:250 @ A1
DA03.037	03	MP08-0238 MOD 8	General Arrangement Plan	Level 37 - Upper Plant	1:250 @ A1
DA03.038	03	MP08-0238 MOD 8	General Arrangement Plan	Roof Level	1:250 @ A1
DA07.101	03	MP08-0238 MOD 8	Building Elevations	North Elevation	1:250 @ A1
DA07.102	03	MP08-0238 MOD 8	Building Elevations	East Elevation	1:250 @ A1
DA07.103	03	MP08-0238 MOD 8	Building Elevations	South Elevation	1:250 @ A1
DA07.104	03	MP08-0238 MOD 8	Building Elevations	West Elevation	1:250 @ A1
DA07.202	03	MP08-0238 MOD 8	Building Elevations	Detailed Street Elevation - Little Spring Street	1:125 @ A1
DA07.203	03	MP08-0238 MOD 8	Building Elevations	Detailed Street Elevation - Spring Street	1:125 @ A1
DA07.204	03	MP08-0238 MOD 8	Building Elevations	Detailed Street Elevation - Denison Street	1:125 @ A1
DA08.101	03	MP08-0238 MOD 8	Building Sections	A-A	1:250 @ A1
DA08.102	03	MP08-0238 MOD 8	Building Sections	B-B	1:250 @ A1
DA09.001	03	MP08-0238 MOD 8	Diagrams	Gross Floor Area Calculations 1/4	1:500 @ A1
DA09.002	03	MP08-0238 MOD 8	Diagrams	Gross Floor Area Calculations 2/4	1:500 @ A1
DA09.003	03	MP08-0238 MOD 8	Diagrams	Gross Floor Area Calculations 3/4	1:500 @ A1
DA09.004	03	MP08-0238 MOD 8	Diagrams	Gross Floor Area Calculations 4/4	1:500 @ A1
DA10.001	03	MP08-0238 MOD 8	Diagrams	Photomontage 1/2	NTS
DA10.002	03	MP08-0238 MOD 8	Diagrams	Photomontage 2/2	NTS



Client



1 Denison Street
North Sydney, NSW 2060

Cover Sheet and Drawing List

Scale	@ A1
Drawn	MDJ
Checked	AD
Project no.	s12055
Status	Design Development
Plot Date	5/05/2017 10:10:15 AM
BIM	1DENISON_BS_ARCH
Drawing no.	DA00.001
Revision	03

Melbourne 1 Nicholson Street
Melbourne VIC 3000 Australia
T 03 8664 6200 F 03 8664 6300
email mel@batesmart.com.au
http://www.batesmart.com.au




Sydney 43 Brisbane Street
Surry Hills NSW 2010 Australia
T 02 8354 5100 F 02 8354 5199
email syd@batesmart.com.au
http://www.batesmart.com.au

Bates Smart Pty Ltd ABN 70 004 999 400

BATESSMART

03	05.05.17	MP08-0238 MOD 8	MDJ	AD
02	01.03.17	MP08-0238 MOD 7	MDJ	AD
01	11.11.16	MP08-0238 MOD 7	WH	JF
Revision	Date	Description	Initial	Checked


Check all dimensions and site conditions prior to commencement of any work, the purchase or ordering of any materials, fittings, plant, services or equipment and the preparation of shop drawings and/or the fabrication of any components.
Do not scale drawings - refer to figured dimensions only. Any discrepancies shall immediately be referred to the architect for clarification.
All drawings may not be reproduced or distributed without prior permission from the architect.

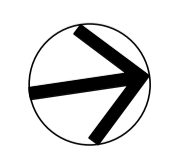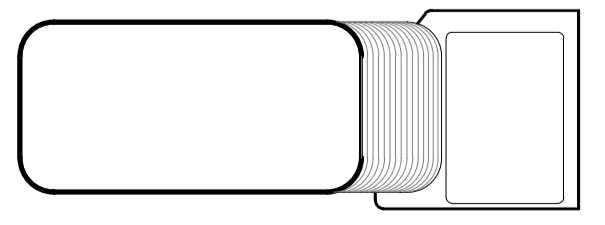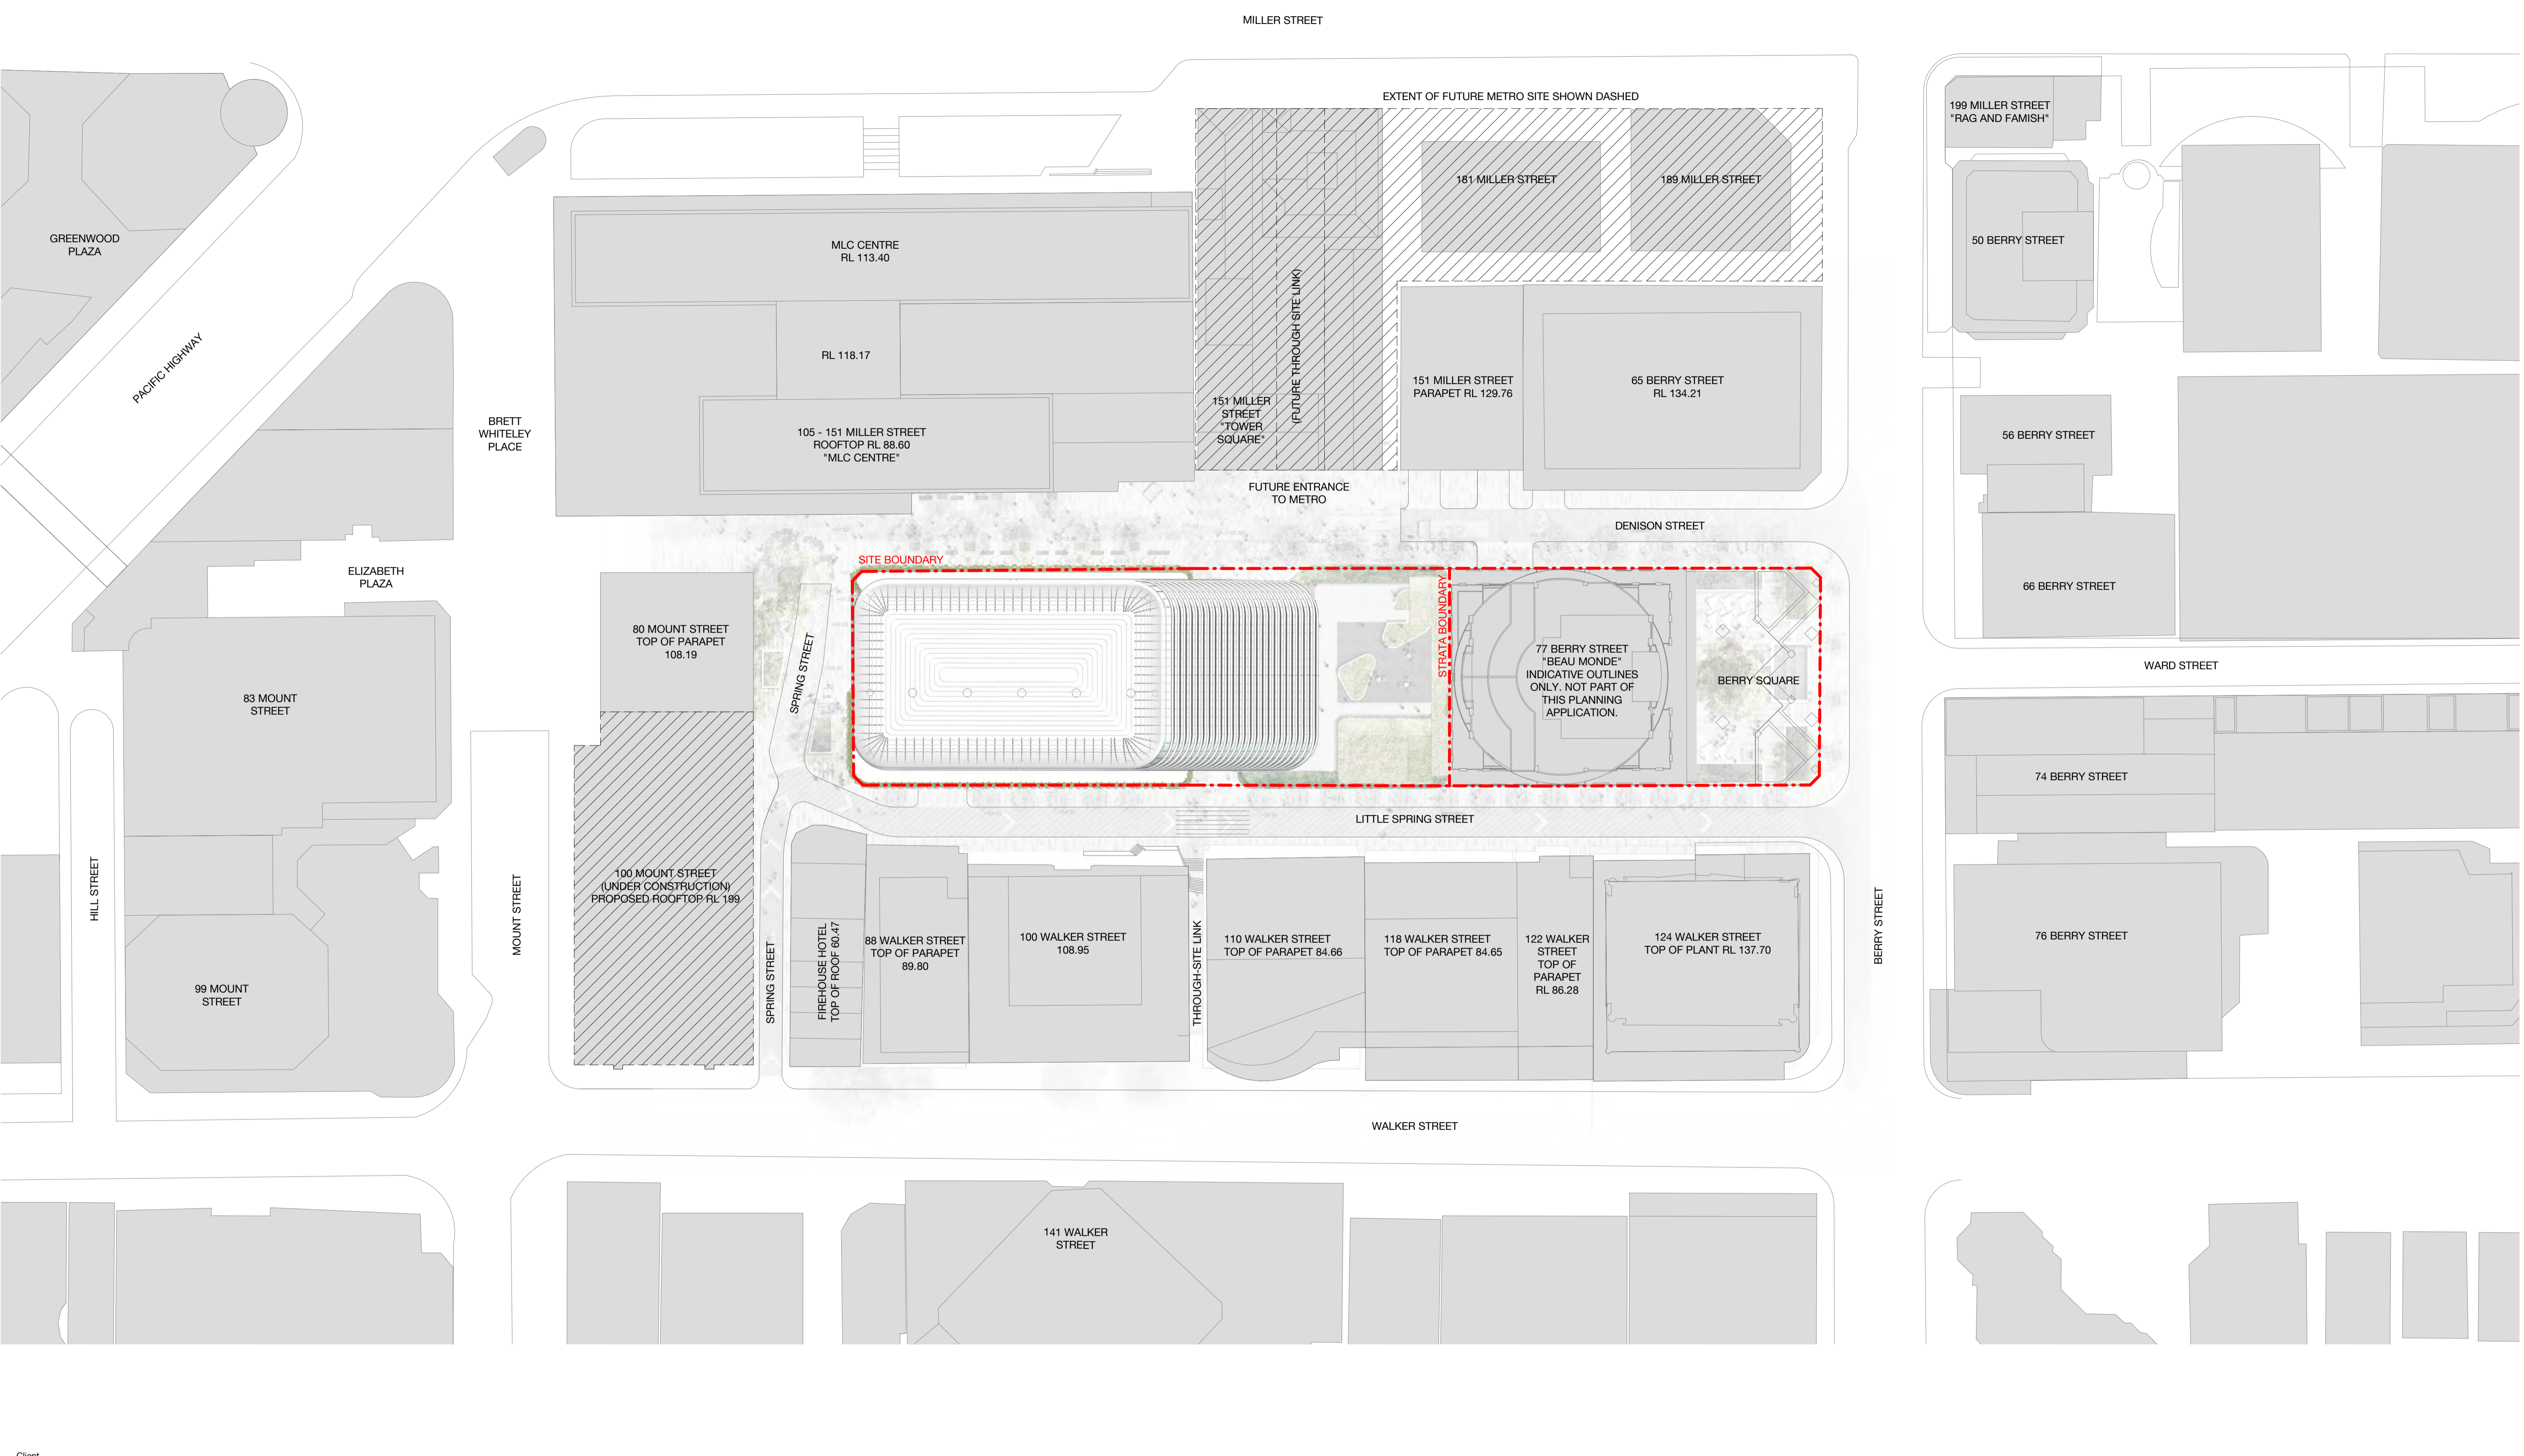

Check all dimensions and site conditions prior to commencement of any work, the purchase or ordering of any materials, fittings, plant, services or equipment and the preparation of shop drawings and/or the fabrication of any components.
 Do not scale drawings - refer to figured dimensions only. Any discrepancies shall immediately be referred to the architect for clarification.
 All drawings may not be reproduced or distributed without prior permission from the architect.

Scale	1 : 500 @ A1
Drawn	MDJ Checked AD
Project no.	s12055
Status	Design Development
Plot Date	5/05/2017 10:10:23 AM
BIM	1DENISON_BS_ARCH
Drawing no.	DA01.000
Revision	03

Revision	Date	Description	Initial	Checked
03	05.05.17	MP08-0238 MOD 8	MDJ	AD
02	01.03.17	MP08-0238 MOD 7	MDJ	AD
01	11.11.16	MP08-0238 MOD 7	WH	JF

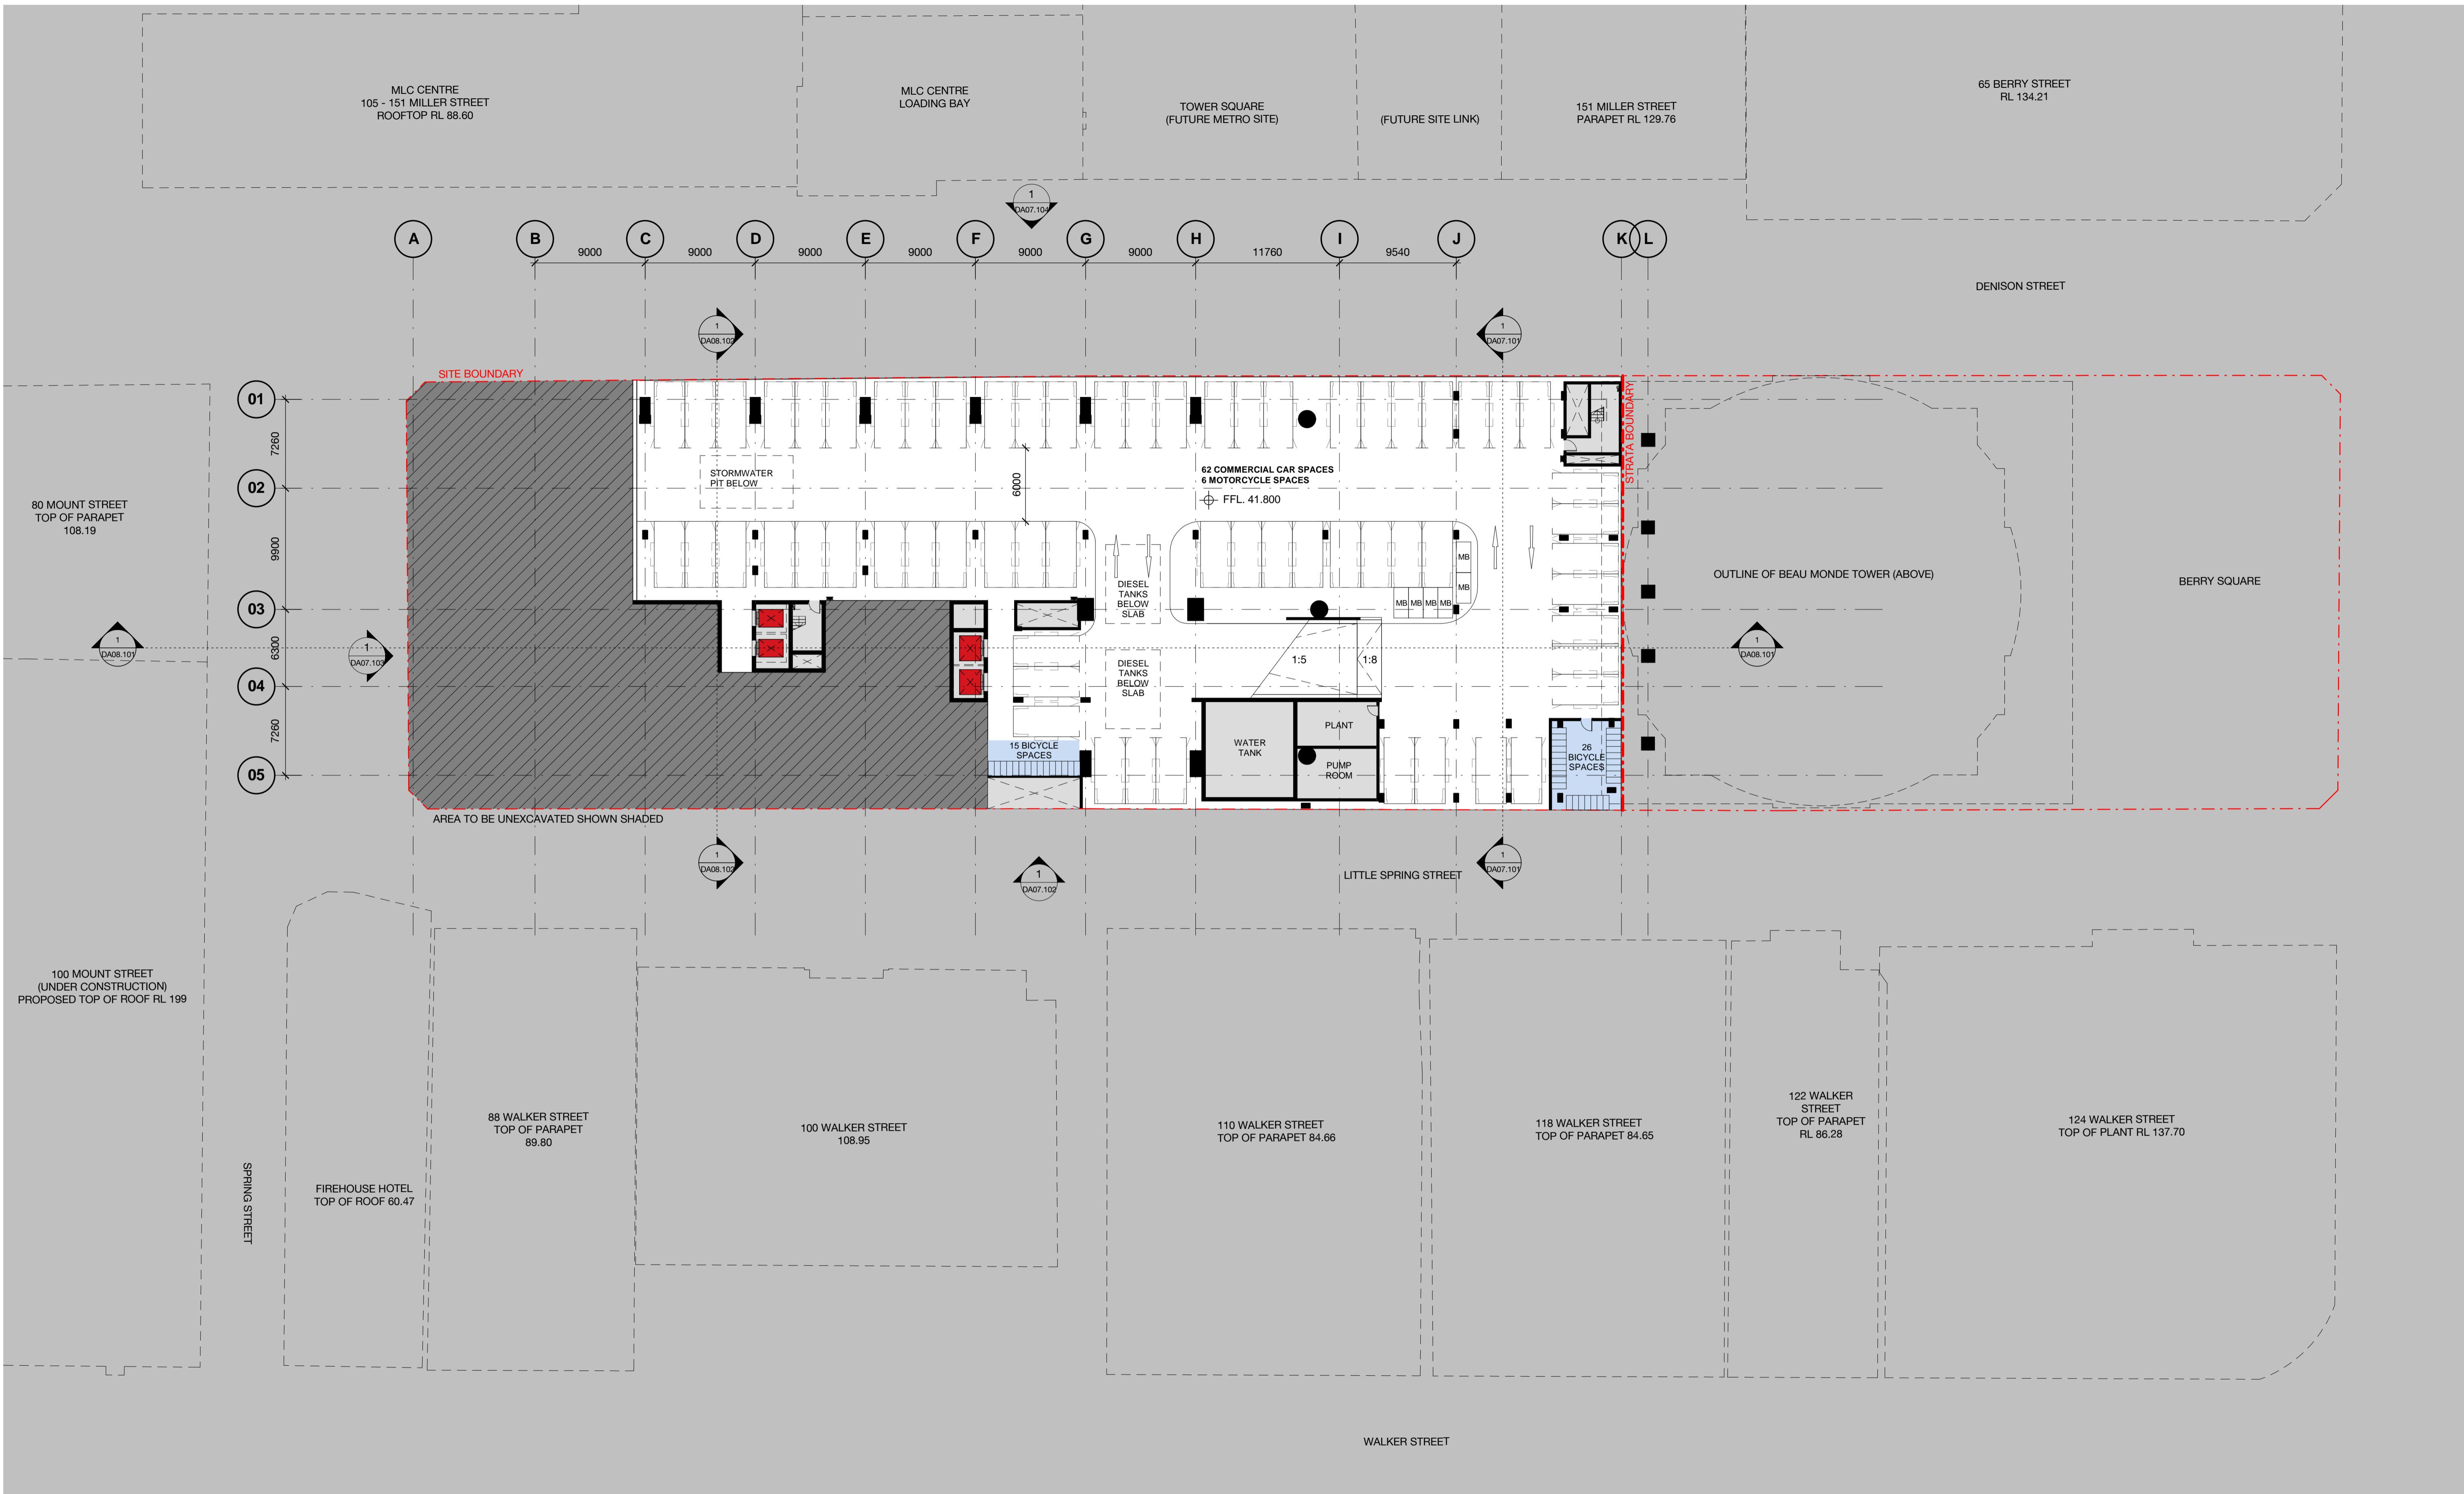


Client



CARPARKING KEY

- C - COURIER
- L - LOADING (MAIN TENANCY)
- O - OFFICE
- R - RETAIL
- S - CAR SHARE
- P - PUBLIC

Revision	Date	Description	Initial	Checked
03	05.05.17	MP08-0238 MOD 8	MDJ	AD
02	01.03.17	MP08-0238 MOD 7	MDJ	AD
01	11.11.16	MP08-0238 MOD 7	WH	JF

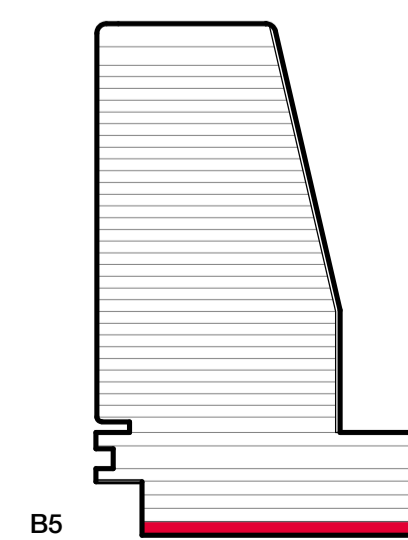

**1 Denison Street
North Sydney, NSW 2060**

**General Arrangement Plan
Basement 05 - Parking**

Check all dimensions and site conditions prior to commencement of any work, the purchase or ordering of any materials, fittings, plant, services or equipment and the preparation of shop drawings and/or the fabrication of any components.
Do not scale drawings - refer to figured dimensions only. Any discrepancies shall immediately be referred to the architect for clarification.
All drawings may not be reproduced or distributed without prior permission from the architect.


Scale	As indicated @ A1
Drawn	MDJ Checked AD
Project no.	s12055
Status	Design Development
Plot Date	5/05/2017 10:10:56 AM
BIM	1DENISON_BS_ARCH
Drawing no.	DA02.0B5
Revision	03

Melbourne 1 Nicholson Street
Melbourne VIC 3000 Australia
T 03 8664 6200 F 03 8664 6300
email mel@batesmart.com.au
http://www.batesmart.com.au

Sydney 43 Brisbane Street
Surry Hills NSW 2010 Australia
T 02 8354 5100 F 02 8354 5199
email syd@batesmart.com.au
http://www.batesmart.com.au

Bates Smart Pty Ltd ABN 70 004 999 400



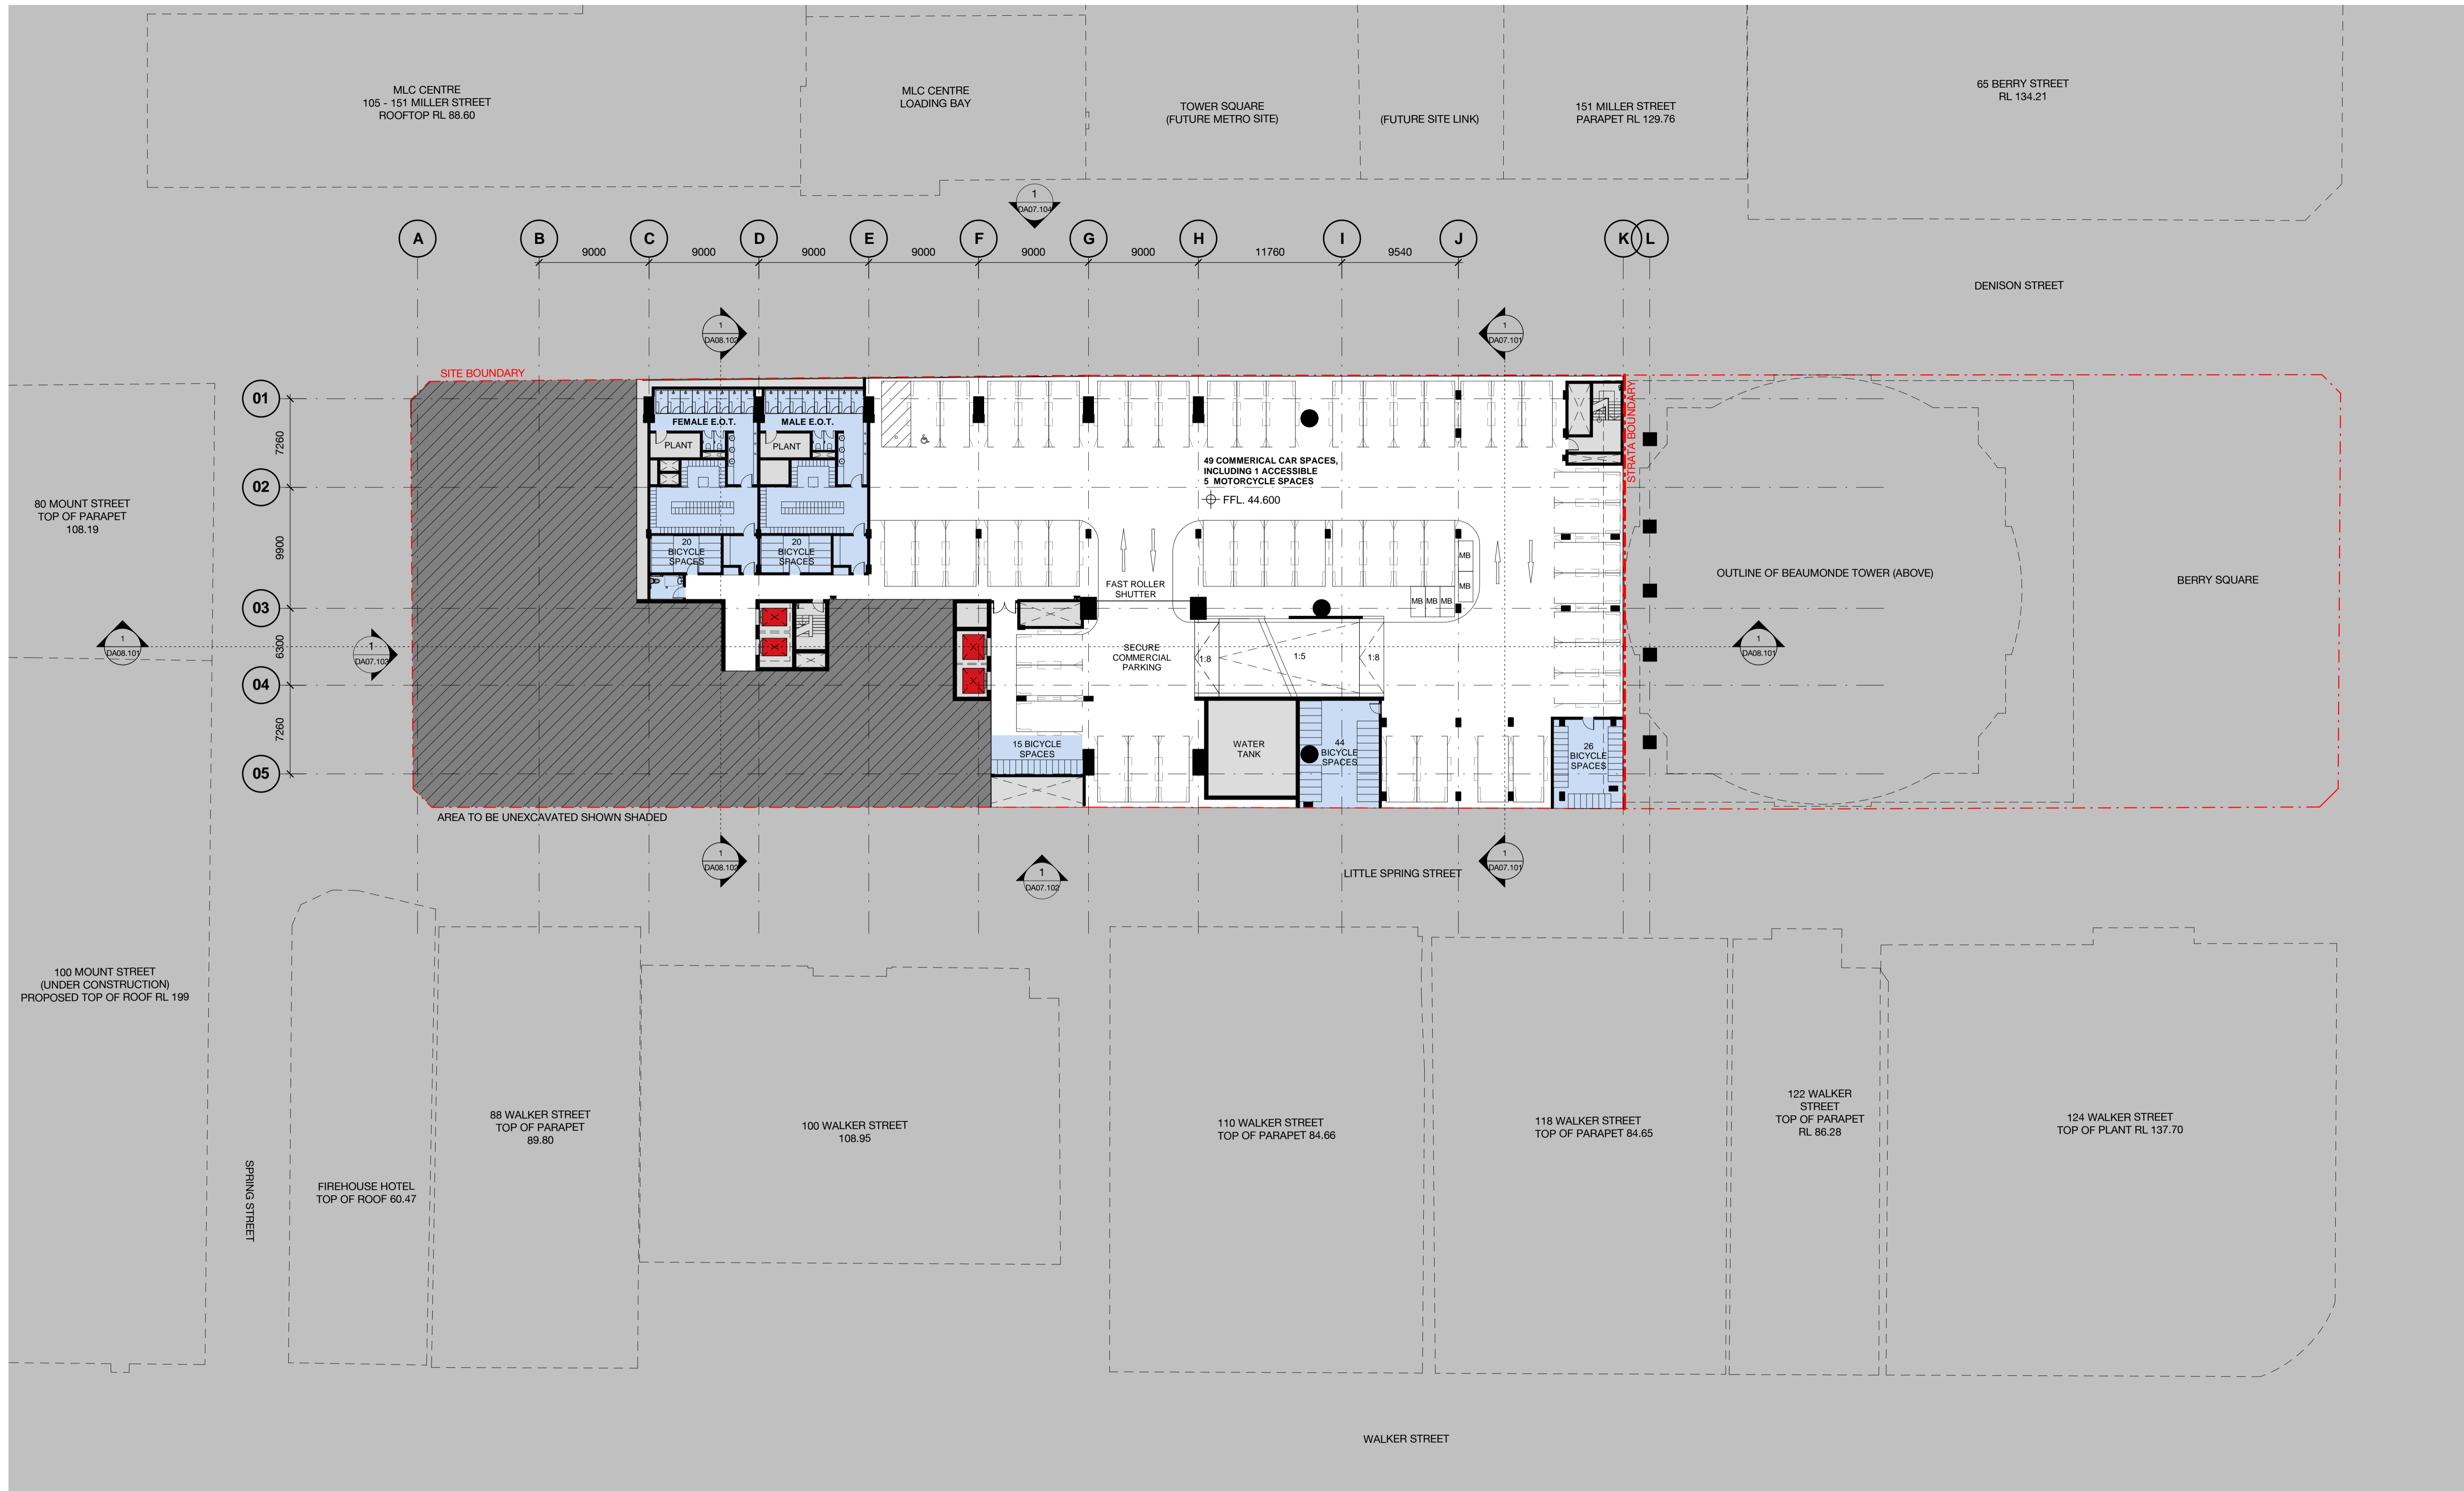


Client



CARPARKING KEY

- C - COURIER
- L - LOADING (MAIN TENANCY)
- O - OFFICE
- R - RETAIL
- S - CAR SHARE
- P - PUBLIC

Revision	Date	Description	Initial	Checked
03	05.05.17	MP08-0238 MOD 8	MDJ	AD
02	01.03.17	MP08-0238 MOD 7	MDJ	AD
01	11.11.16	MP08-0238 MOD 7	WH	JF

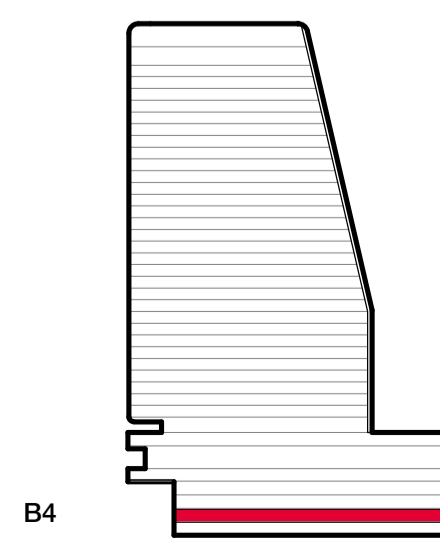


B4

**1 Denison Street
North Sydney, NSW 2060**

**General Arrangement Plan
Basement 04 - Parking**

Check all dimensions and site conditions prior to commencement of any work, the purchase or ordering of any materials, fittings, plant, services or equipment and the preparation of shop drawings and/or the fabrication of any components.
Do not scale drawings - refer to figured dimensions only. Any discrepancies shall immediately be referred to the architect for clarification.
All drawings may not be reproduced or distributed without prior permission from the architect.

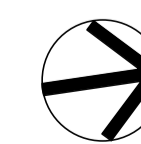


Scale	1 : 250	@ A1
Drawn	MDJ	Checked AD
Project no.	s12055	
Status	Design Development	
Plot Date	5/05/2017 10:10:51 AM	
BIM	1DENISON_BS_ARCH	
Drawing no.	DA02.0B4	Revision 03

Melbourne 1 Nicholson Street
Melbourne VIC 3000 Australia
T 03 8664 6200 F 03 8664 6300
email mel@batesmart.com.au
http://www.batesmart.com.au

Sydney 43 Brisbane Street
Surry Hills NSW 2010 Australia
T 02 8354 5100 F 02 8354 5199
email syd@batesmart.com.au
http://www.batesmart.com.au

Bates Smart Pty Ltd ABN 70 004 999 400

BATESSMART

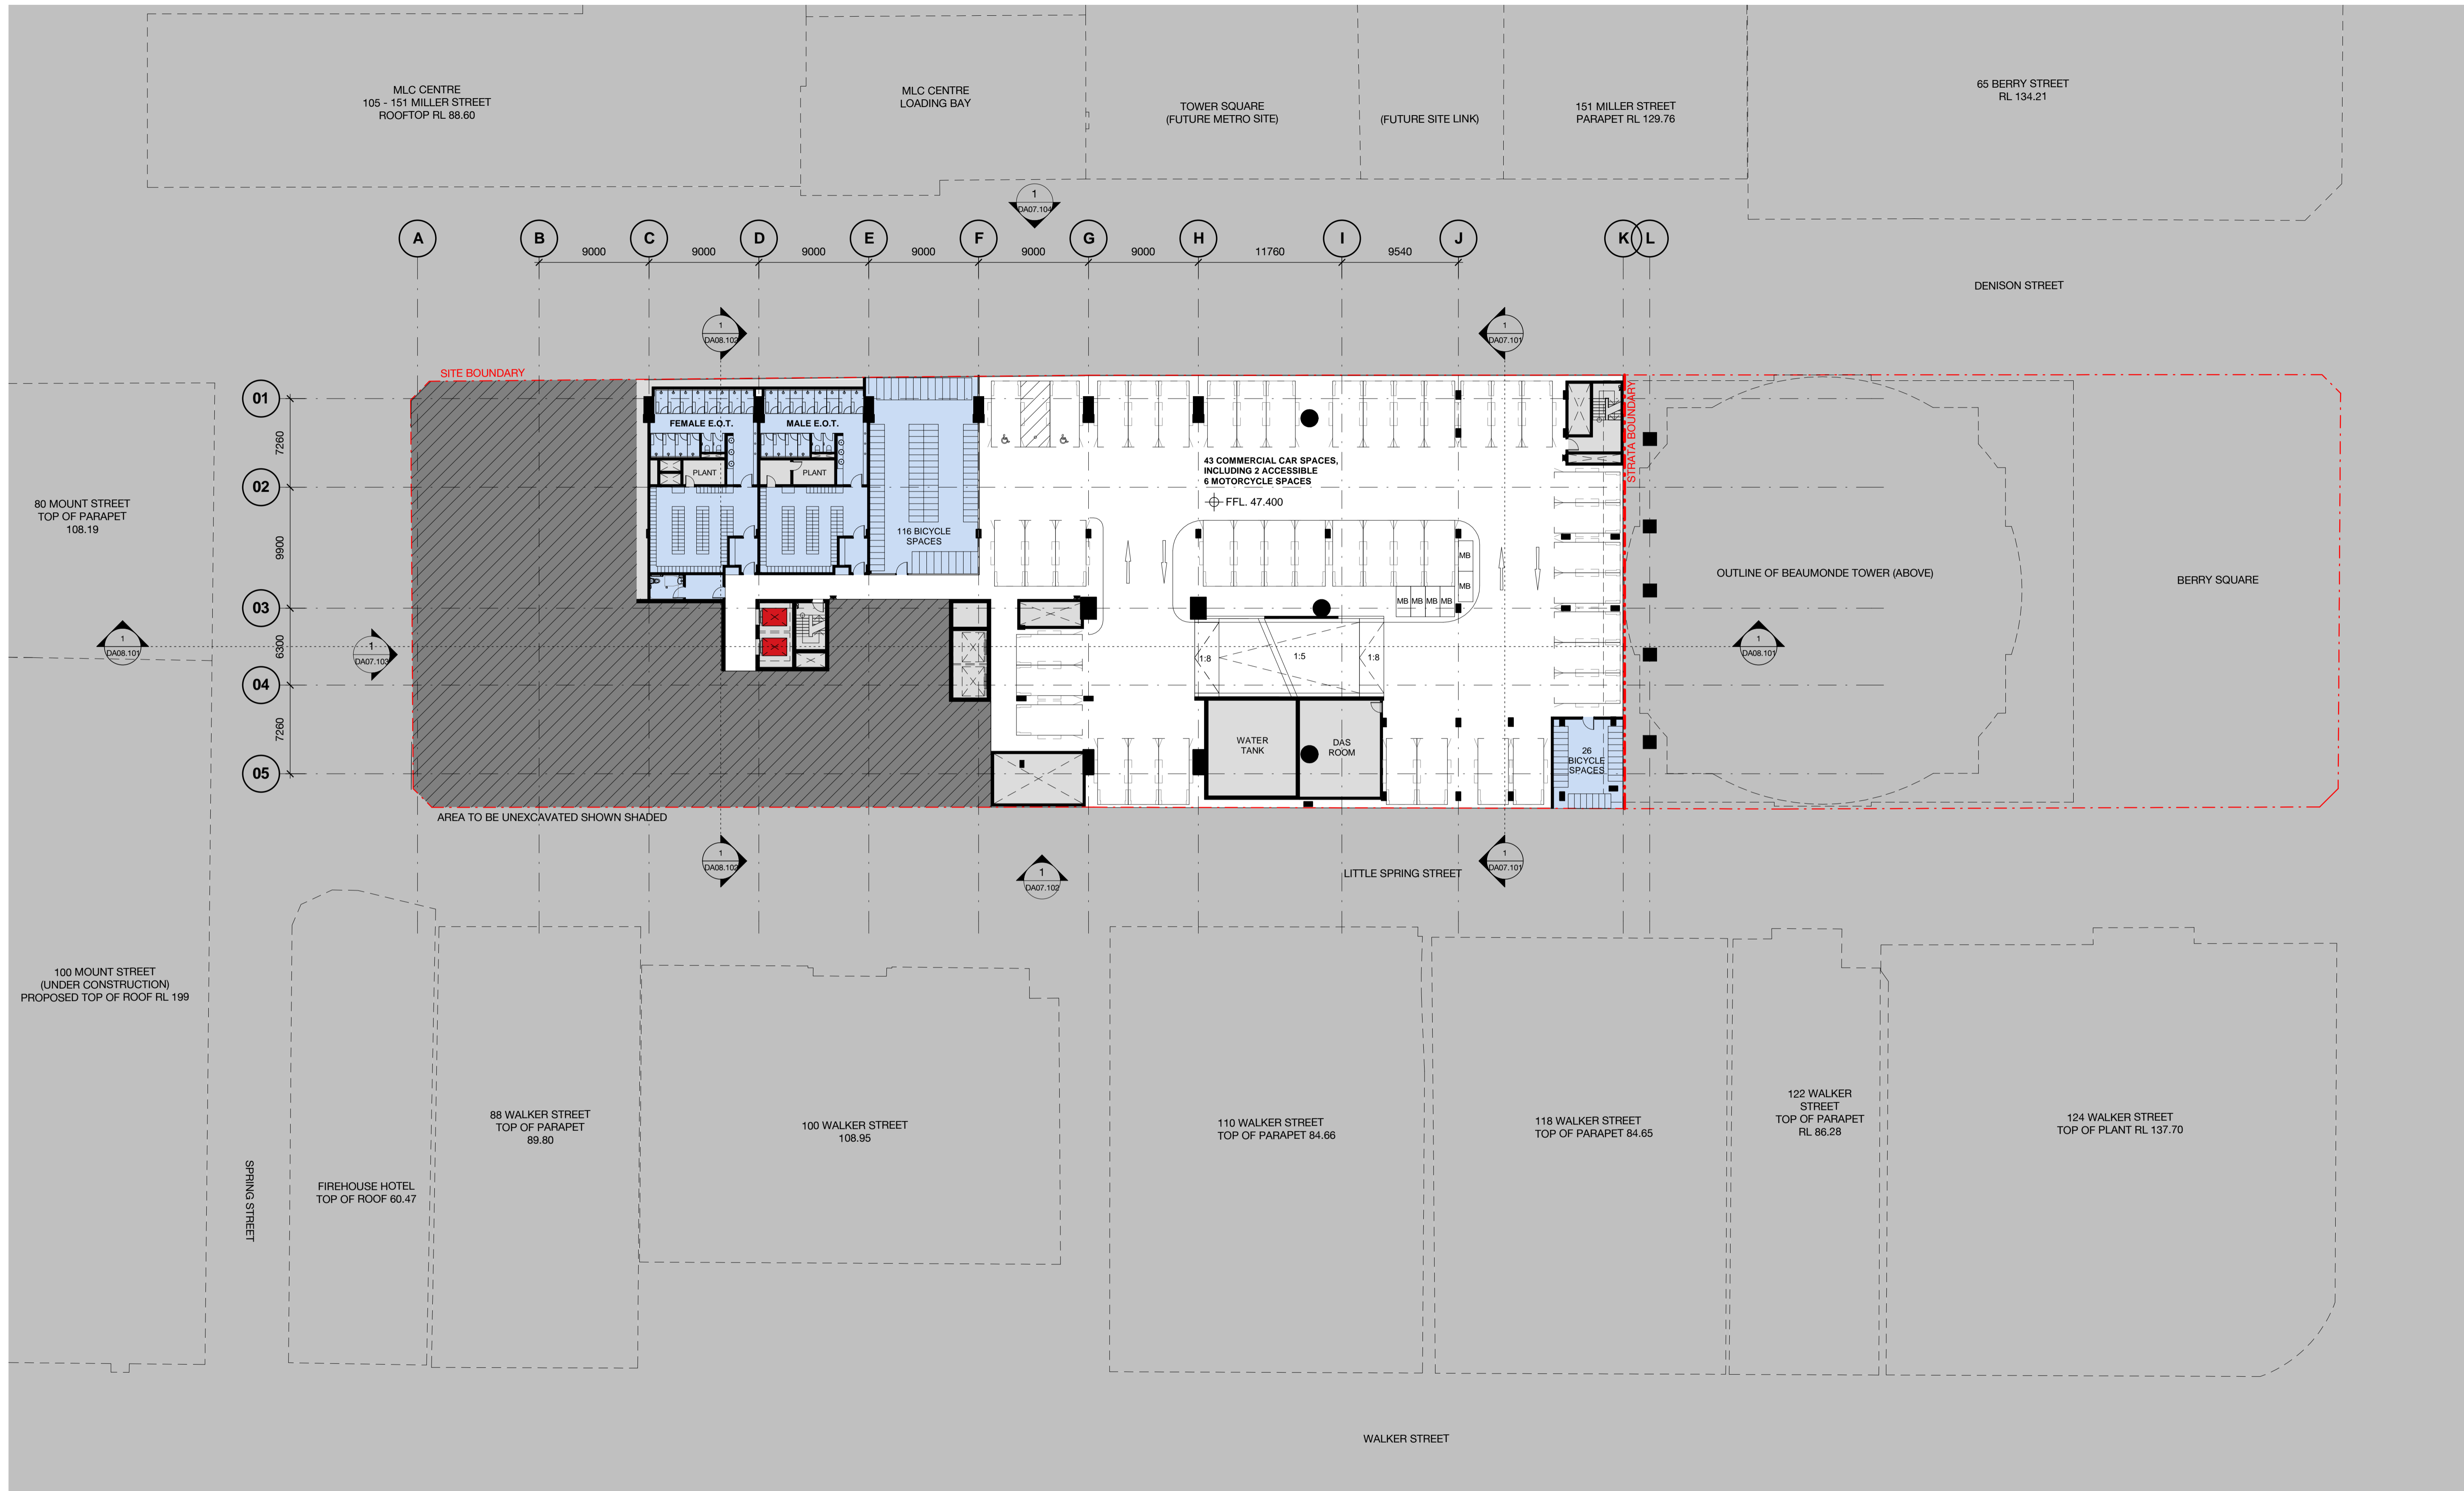


Client



CARPARKING KEY
 C - COURIER
 L - LOADING (MAIN TENANCY)
 O - OFFICE
 R - RETAIL
 S - CAR SHARE
 P - PUBLIC

Revision	Date	Description	Initial	Checked
03	05.05.17	MP08-0238 MOD 8	MDJ	AD
02	01.03.17	MP08-0238 MOD 7	MDJ	AD
01	11.11.16	MP08-0238 MOD 7	WH	JF

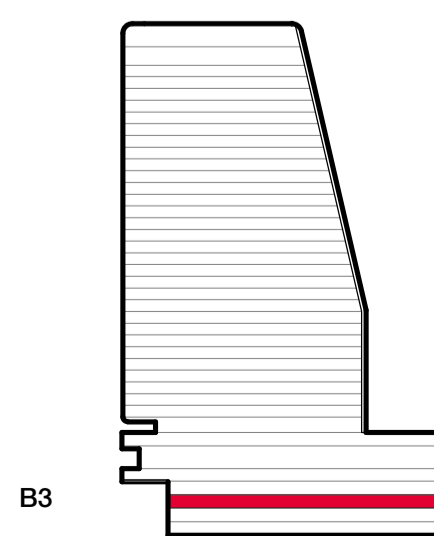

B3

1 Denison Street
 North Sydney, NSW 2060

General Arrangement Plan
 Basement 03 - Parking

Check all dimensions and site conditions prior to commencement of any work, the purchase or ordering of any materials, fittings, plant, services or equipment and the preparation of shop drawings and/or the fabrication of any components.
 Do not scale drawings - refer to figured dimensions only. Any discrepancies shall immediately be referred to the architect for clarification.
 All drawings may not be reproduced or distributed without prior permission from the architect.


Scale	1 : 250	@ A1
Drawn	MDJ	Checked AD
Project no.	s12055	
Status	Design Development	
Plot Date	5/05/2017 10:10:46 AM	
BIM	1DENISON_BS_ARCH	
Drawing no.	DA02.0B3	Revision 03

Melbourne 1 Nicholson Street
 Melbourne VIC 3000 Australia
 T 03 8664 6200 F 03 8664 6300
 email mel@batesmart.com.au
 http://www.batesmart.com.au

Sydney 43 Brisbane Street
 Surry Hills NSW 2010 Australia
 T 02 8354 5100 F 02 8354 5199
 email syd@batesmart.com.au
 http://www.batesmart.com.au

Bates Smart Pty Ltd ABN 70 004 999 400



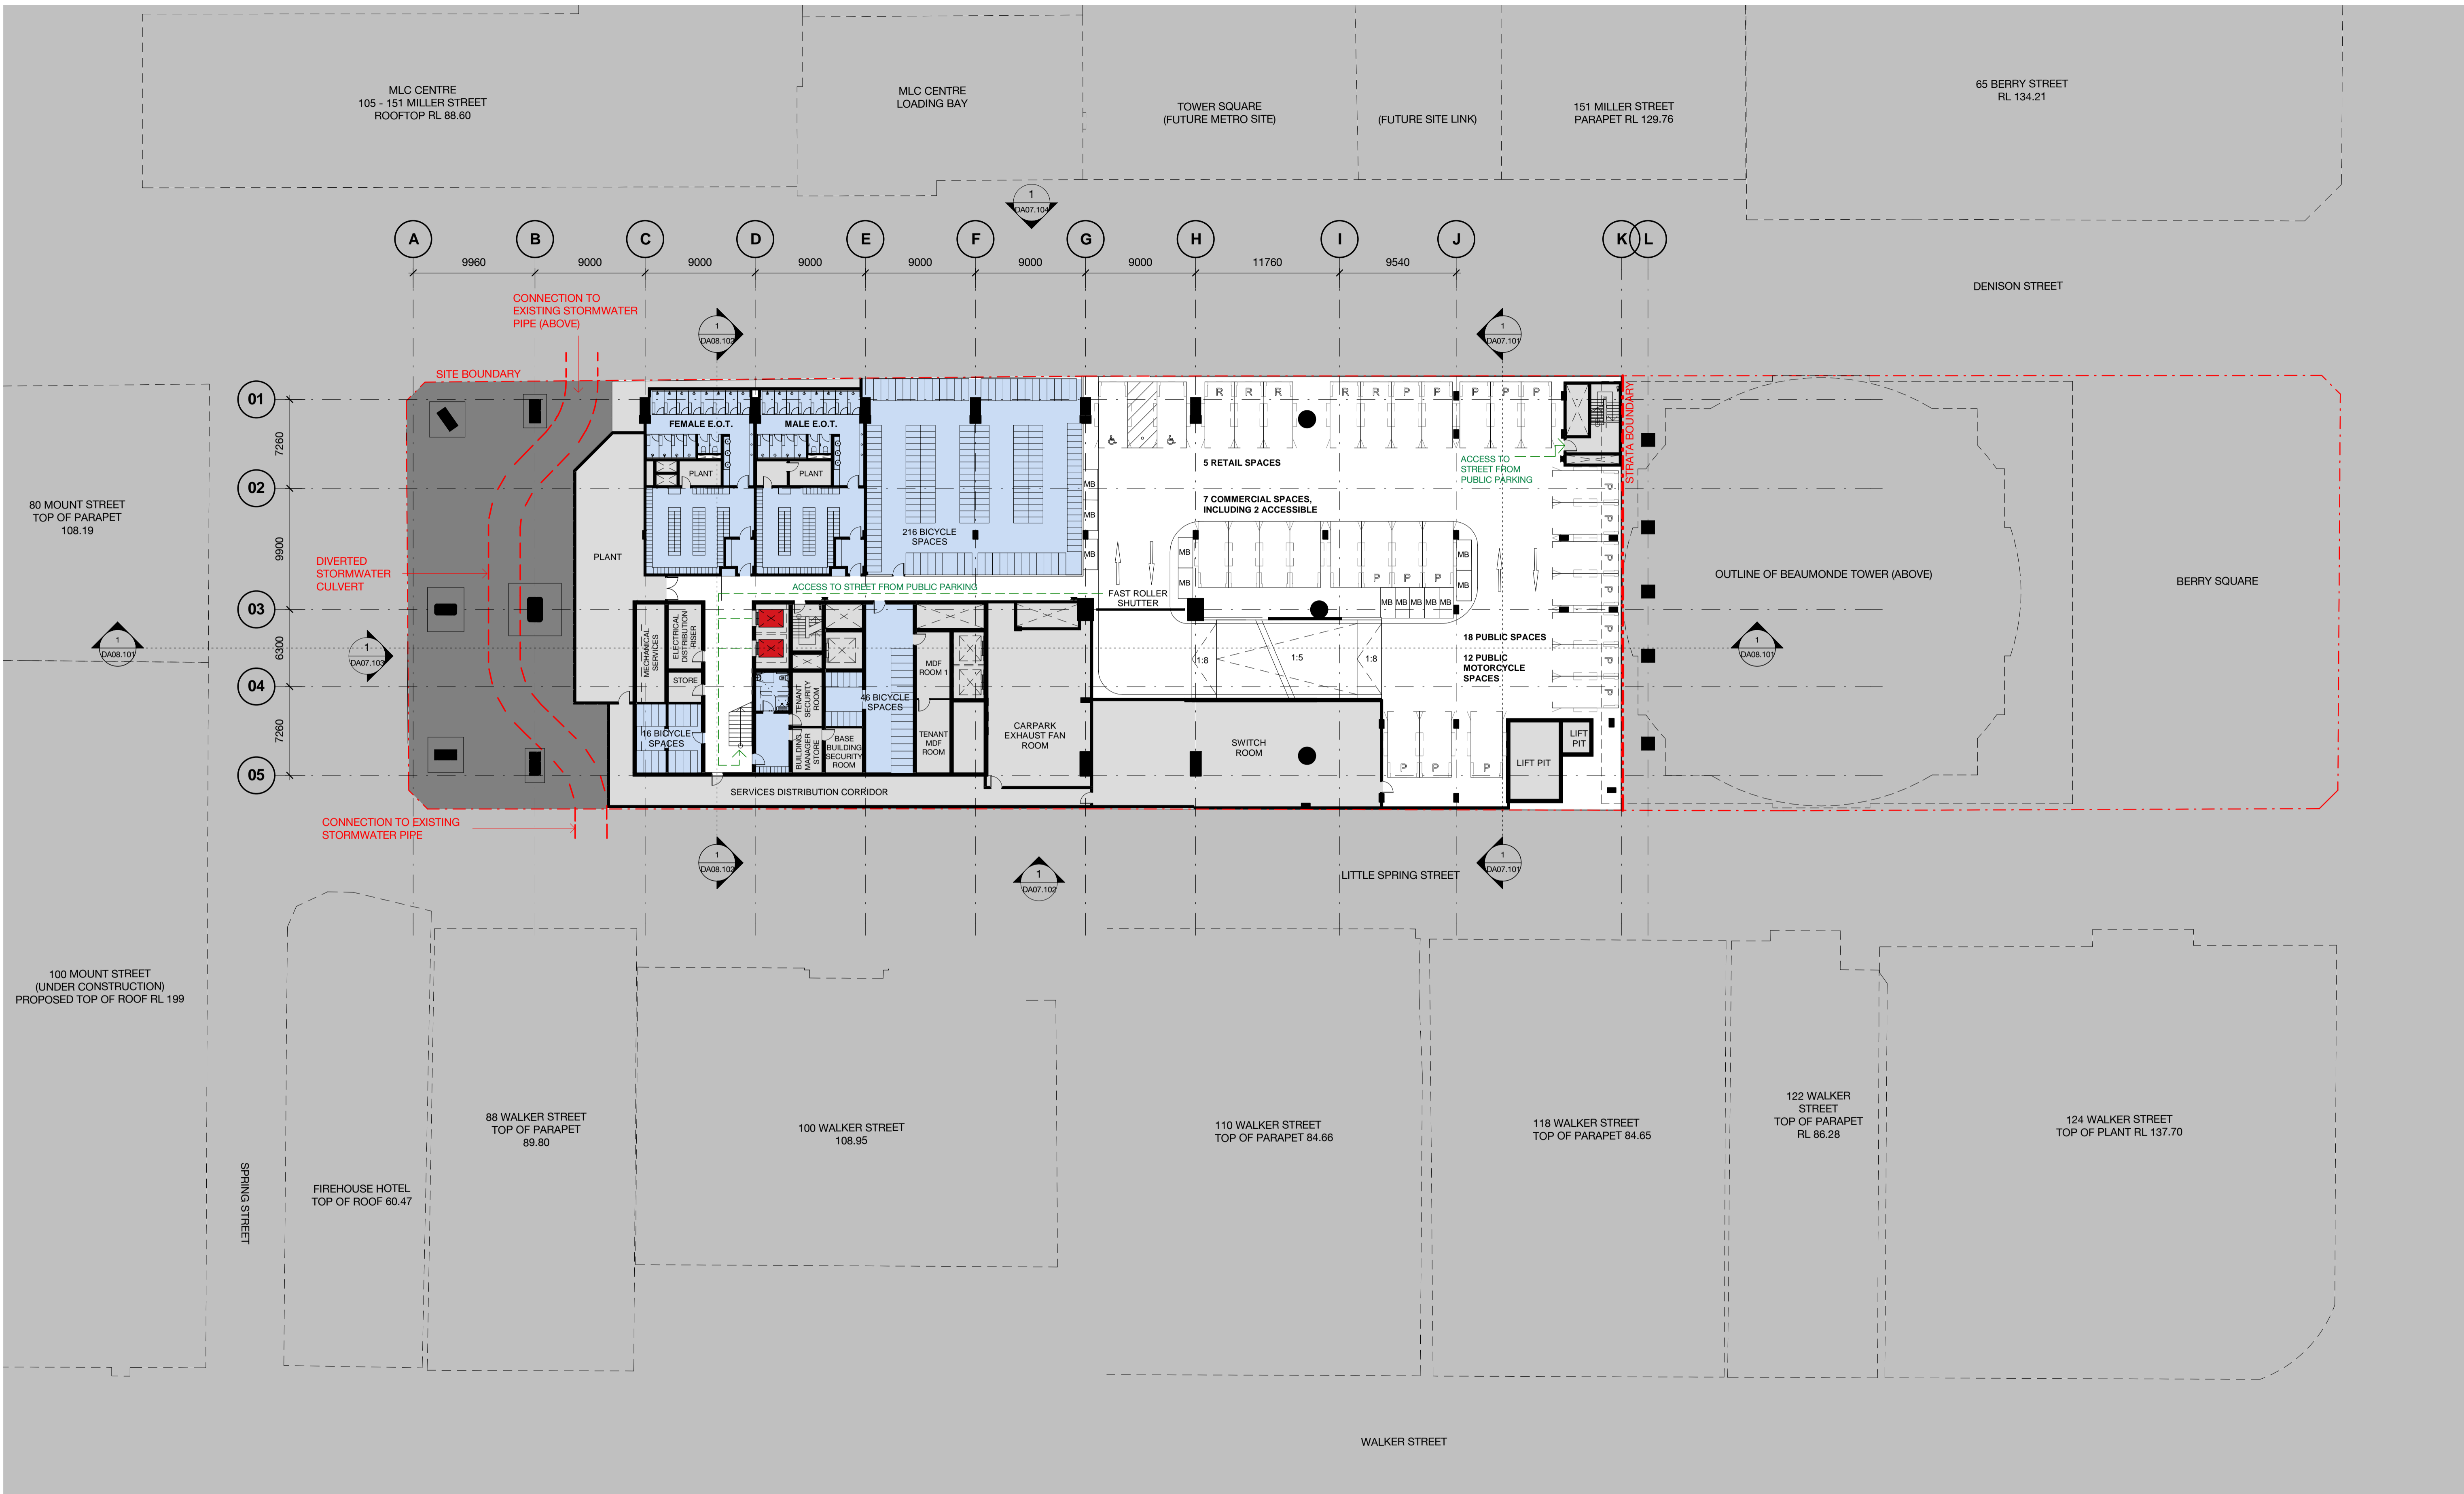


Client



- CARPARKING KEY**
- C - COURIER
 - L - LOADING (MAIN TENANCY)
 - O - OFFICE
 - R - RETAIL
 - S - CAR SHARE
 - P - PUBLIC

Revision	Date	Description	Initial	Checked
03	05.05.17	MP08-0238 MCO 8	MDJ	AD
02	01.03.17	MP08-0238 MCO 7	MDJ	AD
01	11.11.16	MP08-0238 MCO 7	WH	JF

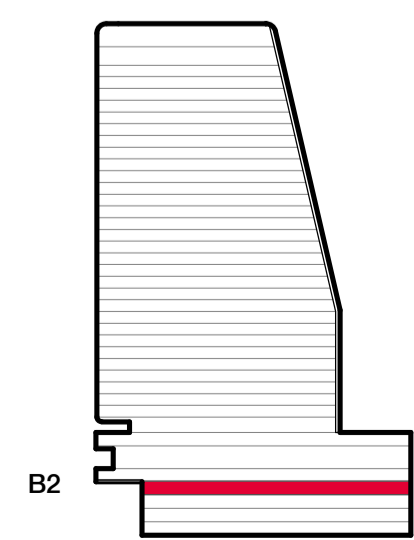

**1 Denison Street
North Sydney, NSW 2060**

General Arrangement Plan
Basement 02 - Parking

Check all dimensions and site conditions prior to commencement of any work, the purchase or ordering of any materials, fittings, plant, services or equipment and the preparation of shop drawings and or the fabrication of any components.

Do not scale drawings - refer to figured dimensions only. Any discrepancies shall immediately be referred to the architect for clarification.

All drawings may not be reproduced or distributed without prior permission from the architect.


Scale	As indicated @ A1
Drawn	MDJ
Checked	AD
Project no.	s12055
Status	Design Development
Plot Date	5/05/2017 10:10:39 AM
BIM	1DENISON_BS_ARCH
Drawing no.	DA02.0B2
Revision	03

Melbourne 1 Nicholson Street
Melbourne VIC 3000 Australia
T 03 8664 6200 F 03 8664 6300
email mel@batesmart.com.au
http://www.batesmart.com.au

Sydney 43 Brisbane Street
Surry Hills NSW 2010 Australia
T 02 8354 5100 F 02 8354 5199
email syd@batesmart.com.au
http://www.batesmart.com.au

Bates Smart Pty Ltd ABN 70 004 999 400



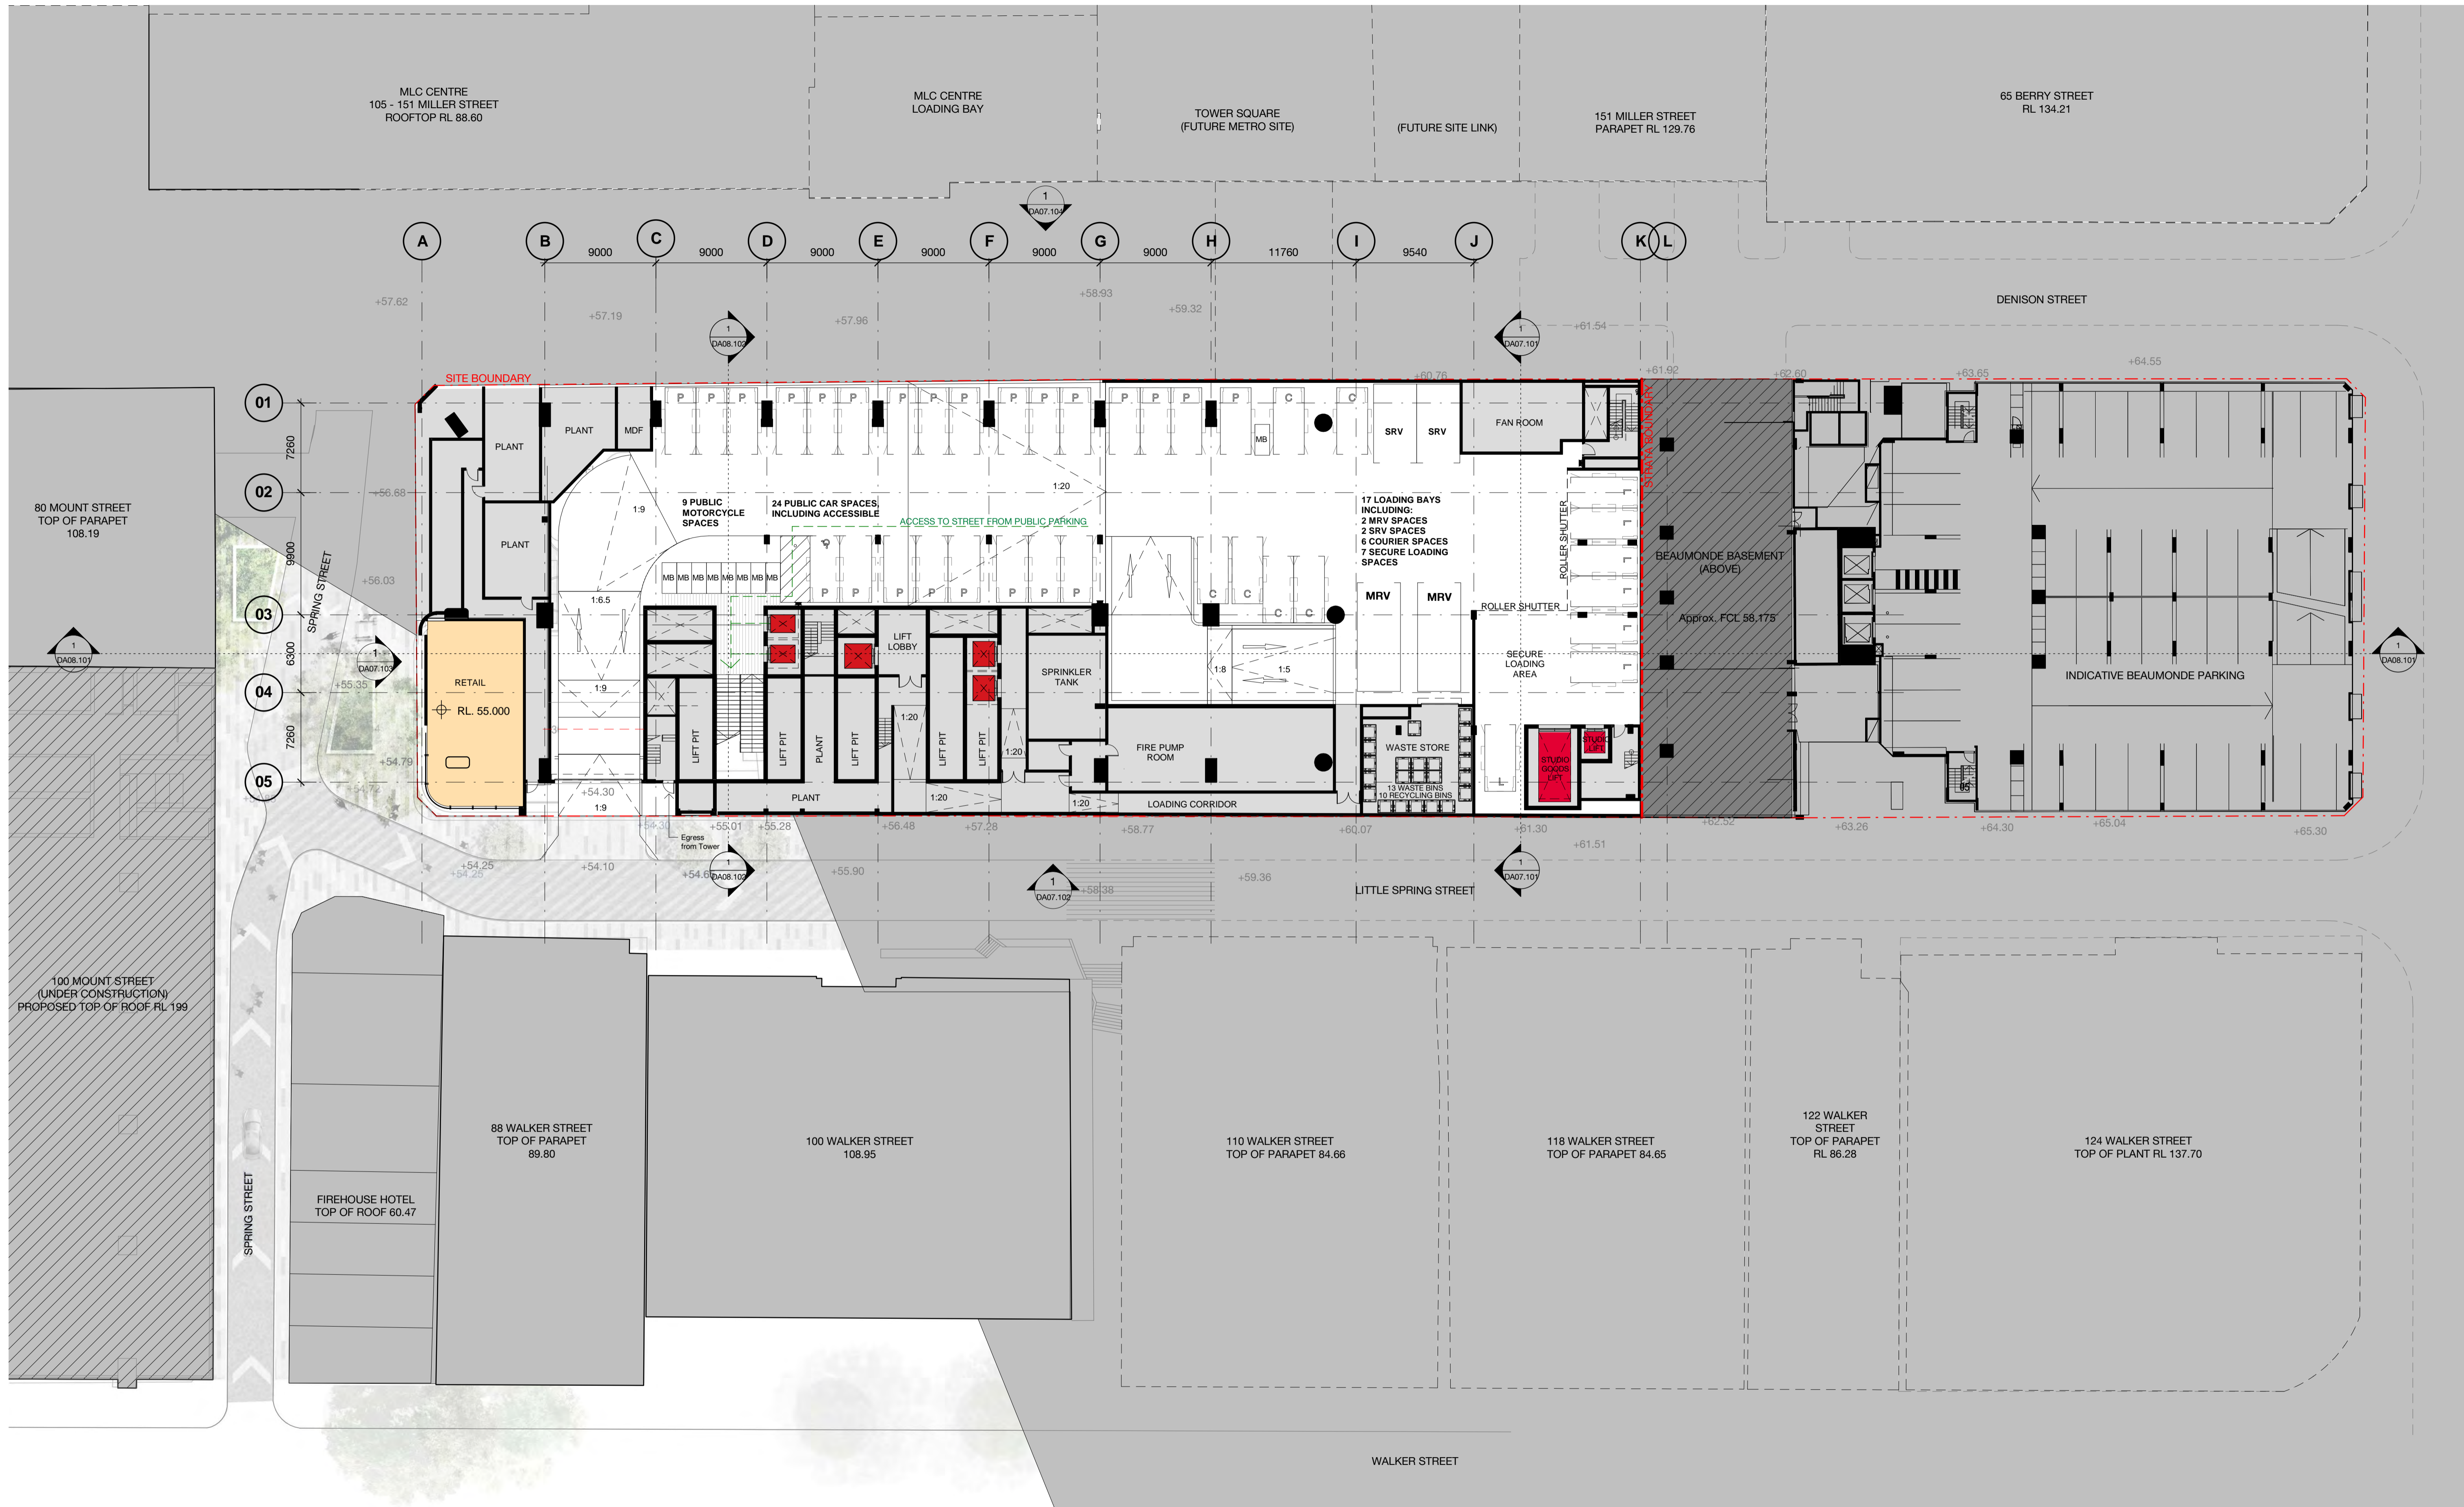


Client



CARPARKING KEY
 C - COURIER
 L - LOADING (MAIN TENANCY)
 O - OFFICE
 R - RETAIL
 S - CAR SHARE
 P - PUBLIC

Revision	Date	Description	Initial	Checked
03	05.05.17	MP08-0238 M00 8	MDJ	AD
02	01.03.17	MP08-0238 M00 7	MDJ	AD
01	11.11.16	MP08-0238 M00 7	WH	JF

B1

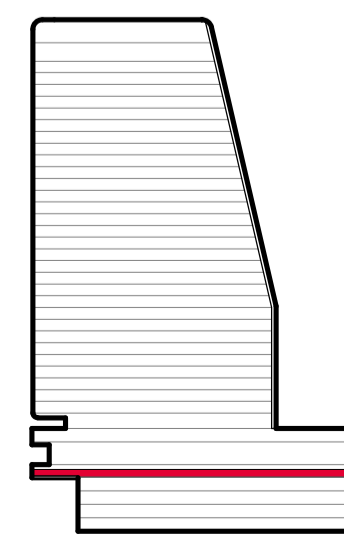

1 Denison Street
 North Sydney, NSW 2060

General Arrangement Plan
 Basement 01 - Parking

Check all dimensions and site conditions prior to commencement of any work, the purchase or ordering of any materials, fittings, plant, services or equipment and the preparation of shop drawings and/or the fabrication of any components.
 Do not scale drawings - refer to figured dimensions only. Any discrepancies shall immediately be referred to the architect for clarification.
 All drawings may not be reproduced or distributed without prior permission from the architect.


Scale	1 : 250	@ A1
Drawn	MDJ	Checked AD
Project no.	s12055	
Status	Design Development	
Plot Date	5/05/2017 10:10:33 AM	
BIM	1DENISON_BS_ARCH	
Drawing no.	DA02.0B1	Revision 03

Melbourne 1 Nicholson Street
 Melbourne VIC 3000 Australia
 T 03 8664 6200 F 03 8664 6300
 email mel@batesmart.com.au
 http://www.batesmart.com.au

Sydney 43 Brisbane Street
 Surry Hills NSW 2010 Australia
 T 02 8354 5100 F 02 8354 5199
 email syd@batesmart.com.au
 http://www.batesmart.com.au

Bates Smart Pty Ltd ABN 70 004 999 400


BATESSMART

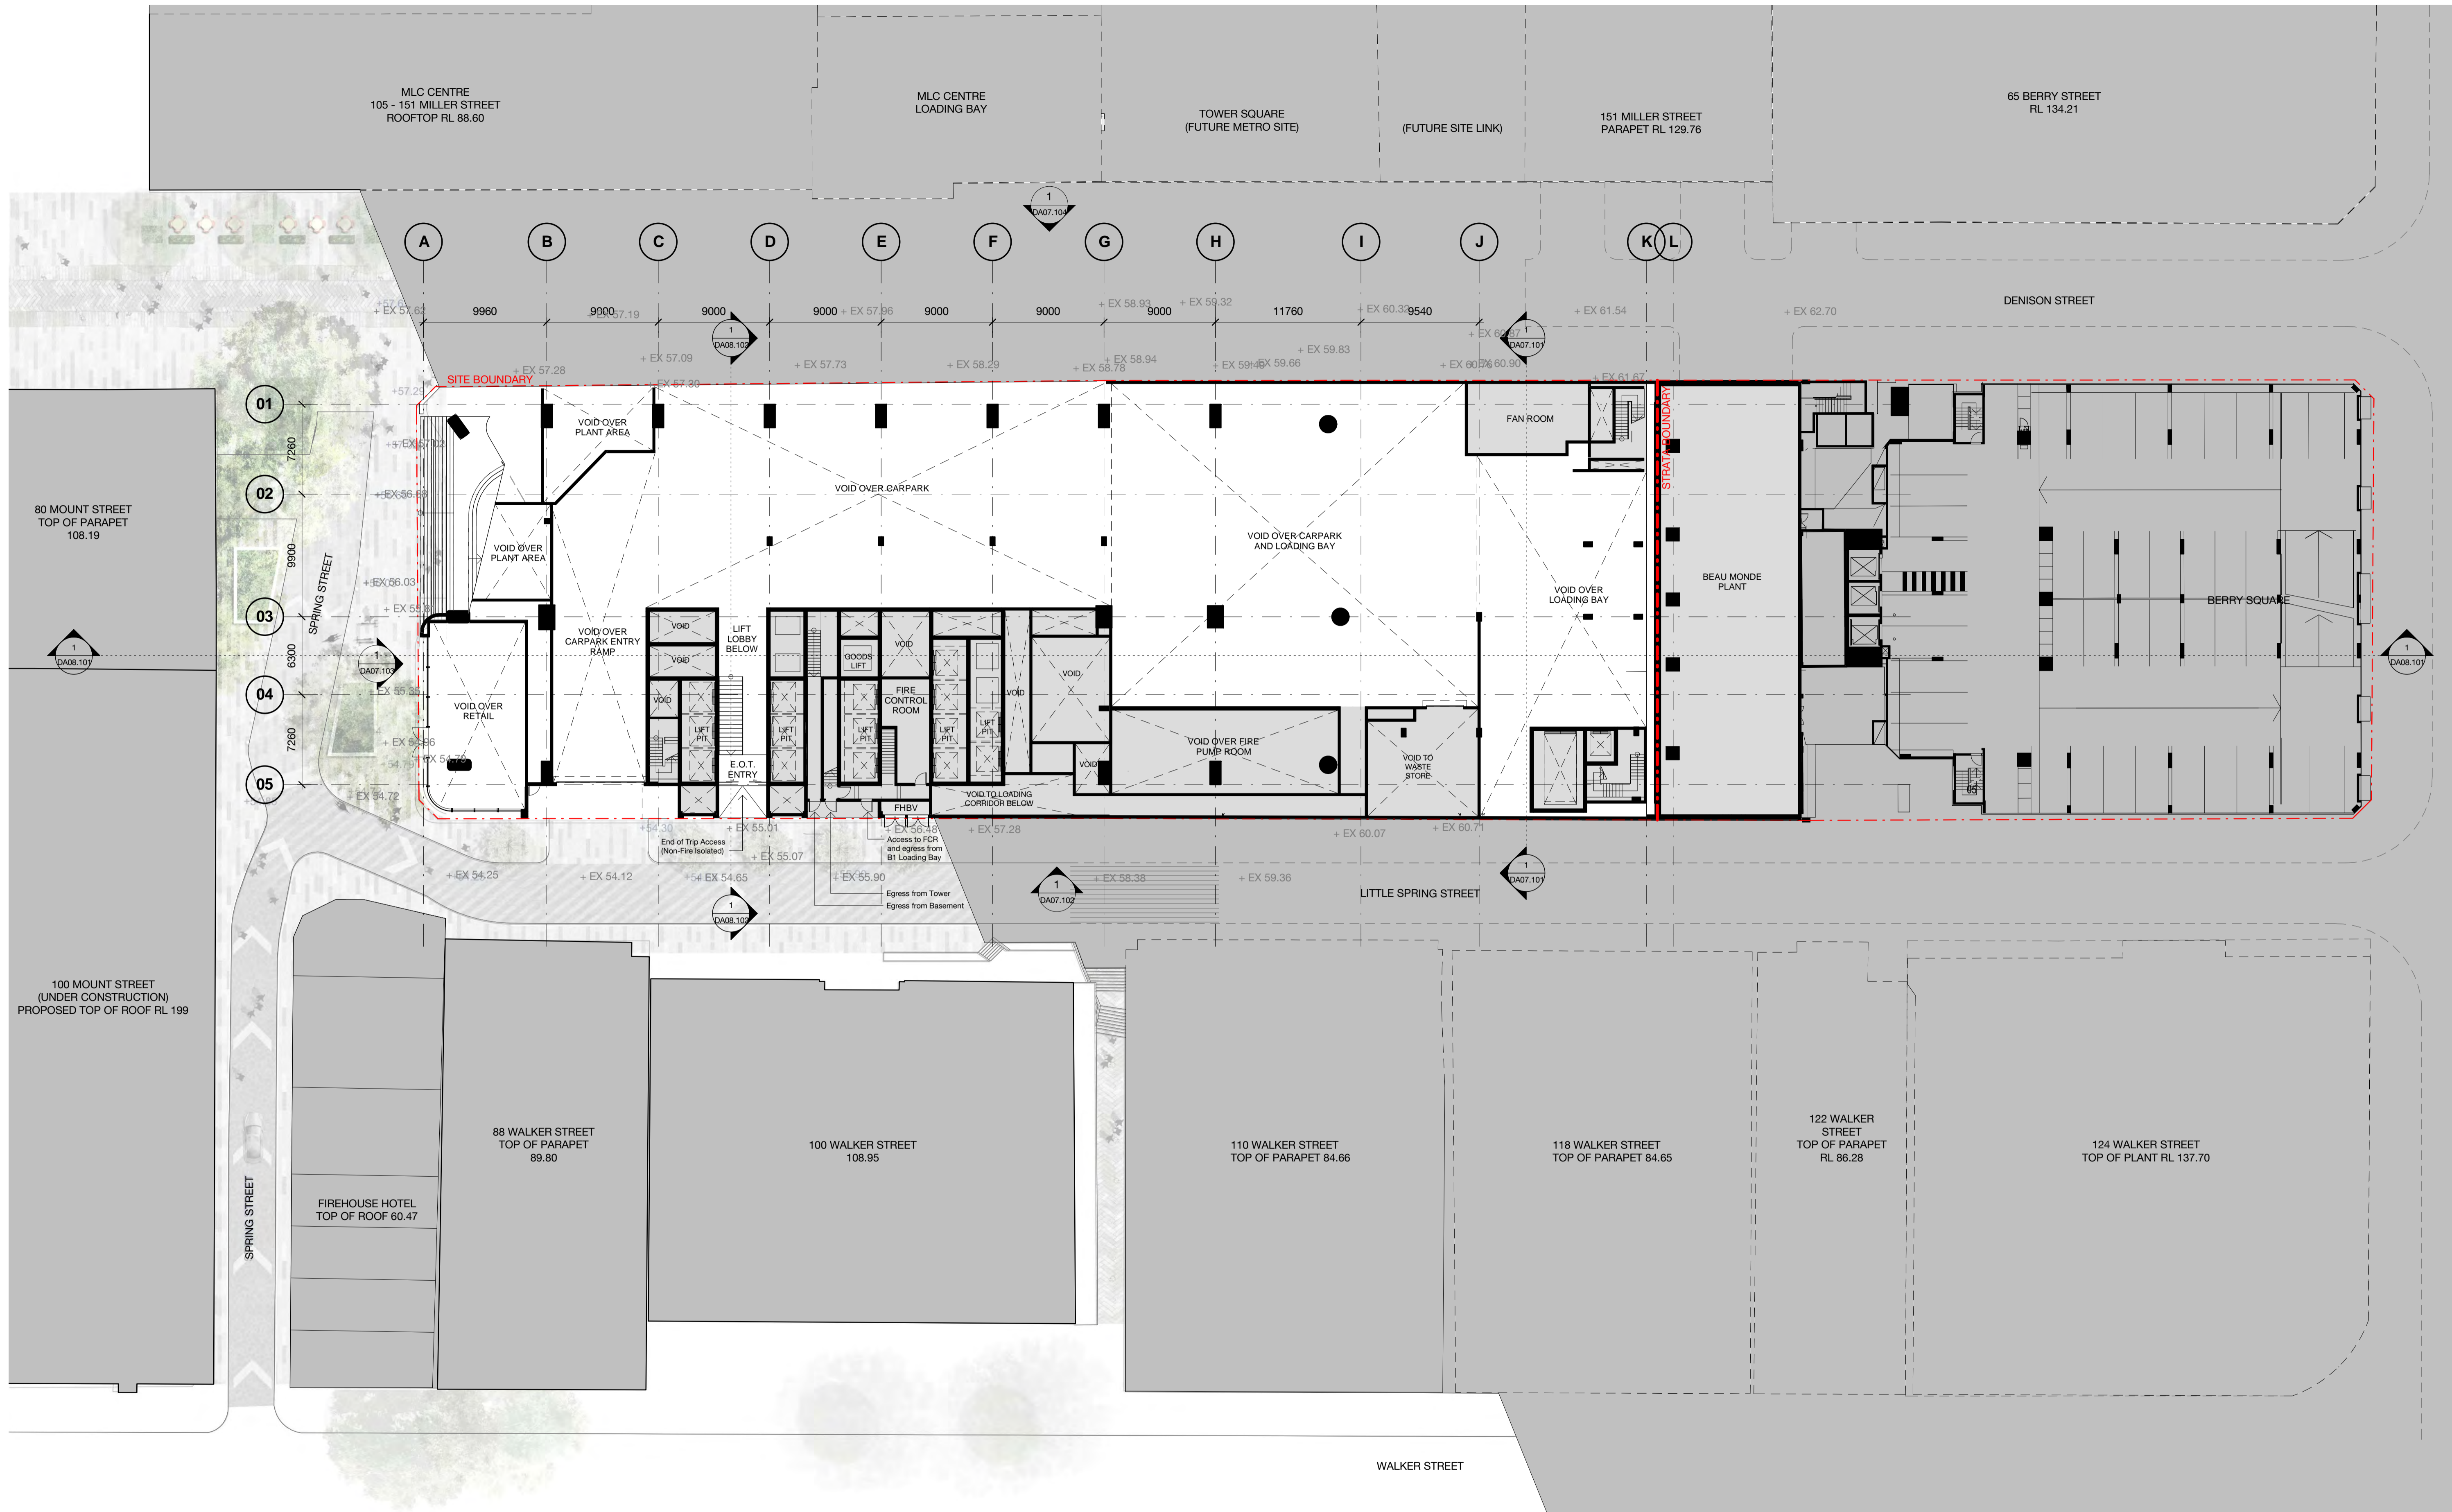

Client



1 Denison Street
North Sydney, NSW 2060
General Arrangement Plan
Lower Ground

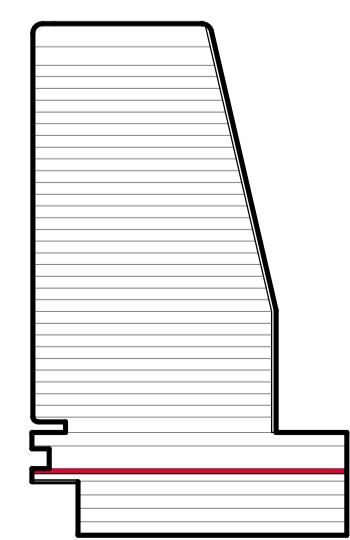

Check all dimensions and site conditions prior to commencement of any work, the purchase or ordering of any materials, fittings, plant, services or equipment and the preparation of shop drawings and or the fabrication of any components.
Do not scale drawings - refer to figured dimensions only. Any discrepancies shall immediately be referred to the architect for clarification.
All drawings may not be reproduced or distributed without prior permission from the architect.

Scale	As indicated @ A1
Drawn	MDJ Checked AD
Project no.	s12055
Status	Design Development
Plot Date	5/05/2017 10:11:02 AM
BIM	1DENISON_BS_ARCH
Drawing no.	DA02.0LG
Revision	03

Melbourne 1 Nicholson Street
Melbourne VIC 3000 Australia
T 03 8664 6200 F 03 8664 6300
email mel@batesmart.com.au
http://www.batesmart.com.au

Sydney 43 Brisbane Street
Surry Hills NSW 2010 Australia
T 02 8354 5100 F 02 8354 5199
email syd@batesmart.com.au
http://www.batesmart.com.au

Bates Smart Pty Ltd ABN 70 004 999 400

Revision	Date	Description	Initial	Checked
03	05.05.17	MP08-0238 MOD 8	MDJ	AD
02	01.03.17	MP08-0238 MOD 7	MDJ	AD
01	11.11.16	MP08-0238 MOD 7	WH	JF






Client



**1 Denison Street
North Sydney, NSW 2060**
General Arrangement Plan
Ground Level

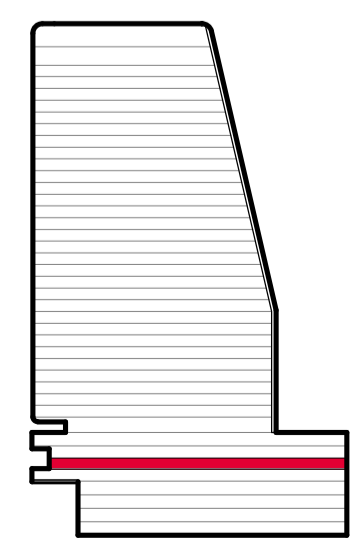

Check all dimensions and site conditions prior to commencement of any work, the purchase or ordering of any materials, fittings, plant, services or equipment and the preparation of shop drawings and/or the fabrication of any components.
Do not scale drawings - refer to figured dimensions only. Any discrepancies shall immediately be referred to the architect for clarification.
All drawings may not be reproduced or distributed without prior permission from the architect.

Scale	1 : 250 @ A1
Drawn	MDJ Checked AD
Project no.	s12055
Status	Design Development
Plot Date	5/05/2017 10:11:12 AM
BIM	1DENISON_BS_ARCH
Drawing no.	DA03.000
Revision	03


Melbourne 1 Nicholson Street
Melbourne VIC 3000 Australia
T 03 8664 6200 F 03 8664 6300
email mel@batesmart.com.au
http://www.batesmart.com.au

Sydney 43 Brisbane Street
Surry Hills NSW 2010 Australia
T 02 8354 5100 F 02 8354 5199
email syd@batesmart.com.au
http://www.batesmart.com.au

Bates Smart Pty Ltd ABN 70 004 999 400

Revision	Date	Description	Initial	Checked
03	05.05.17	MP08-0238 MOD 8	MDJ	AD
02	01.03.17	MP08-0238 MOD 7	MDJ	AD
01	11.11.16	MP08-0238 MOD 7	WH	JF



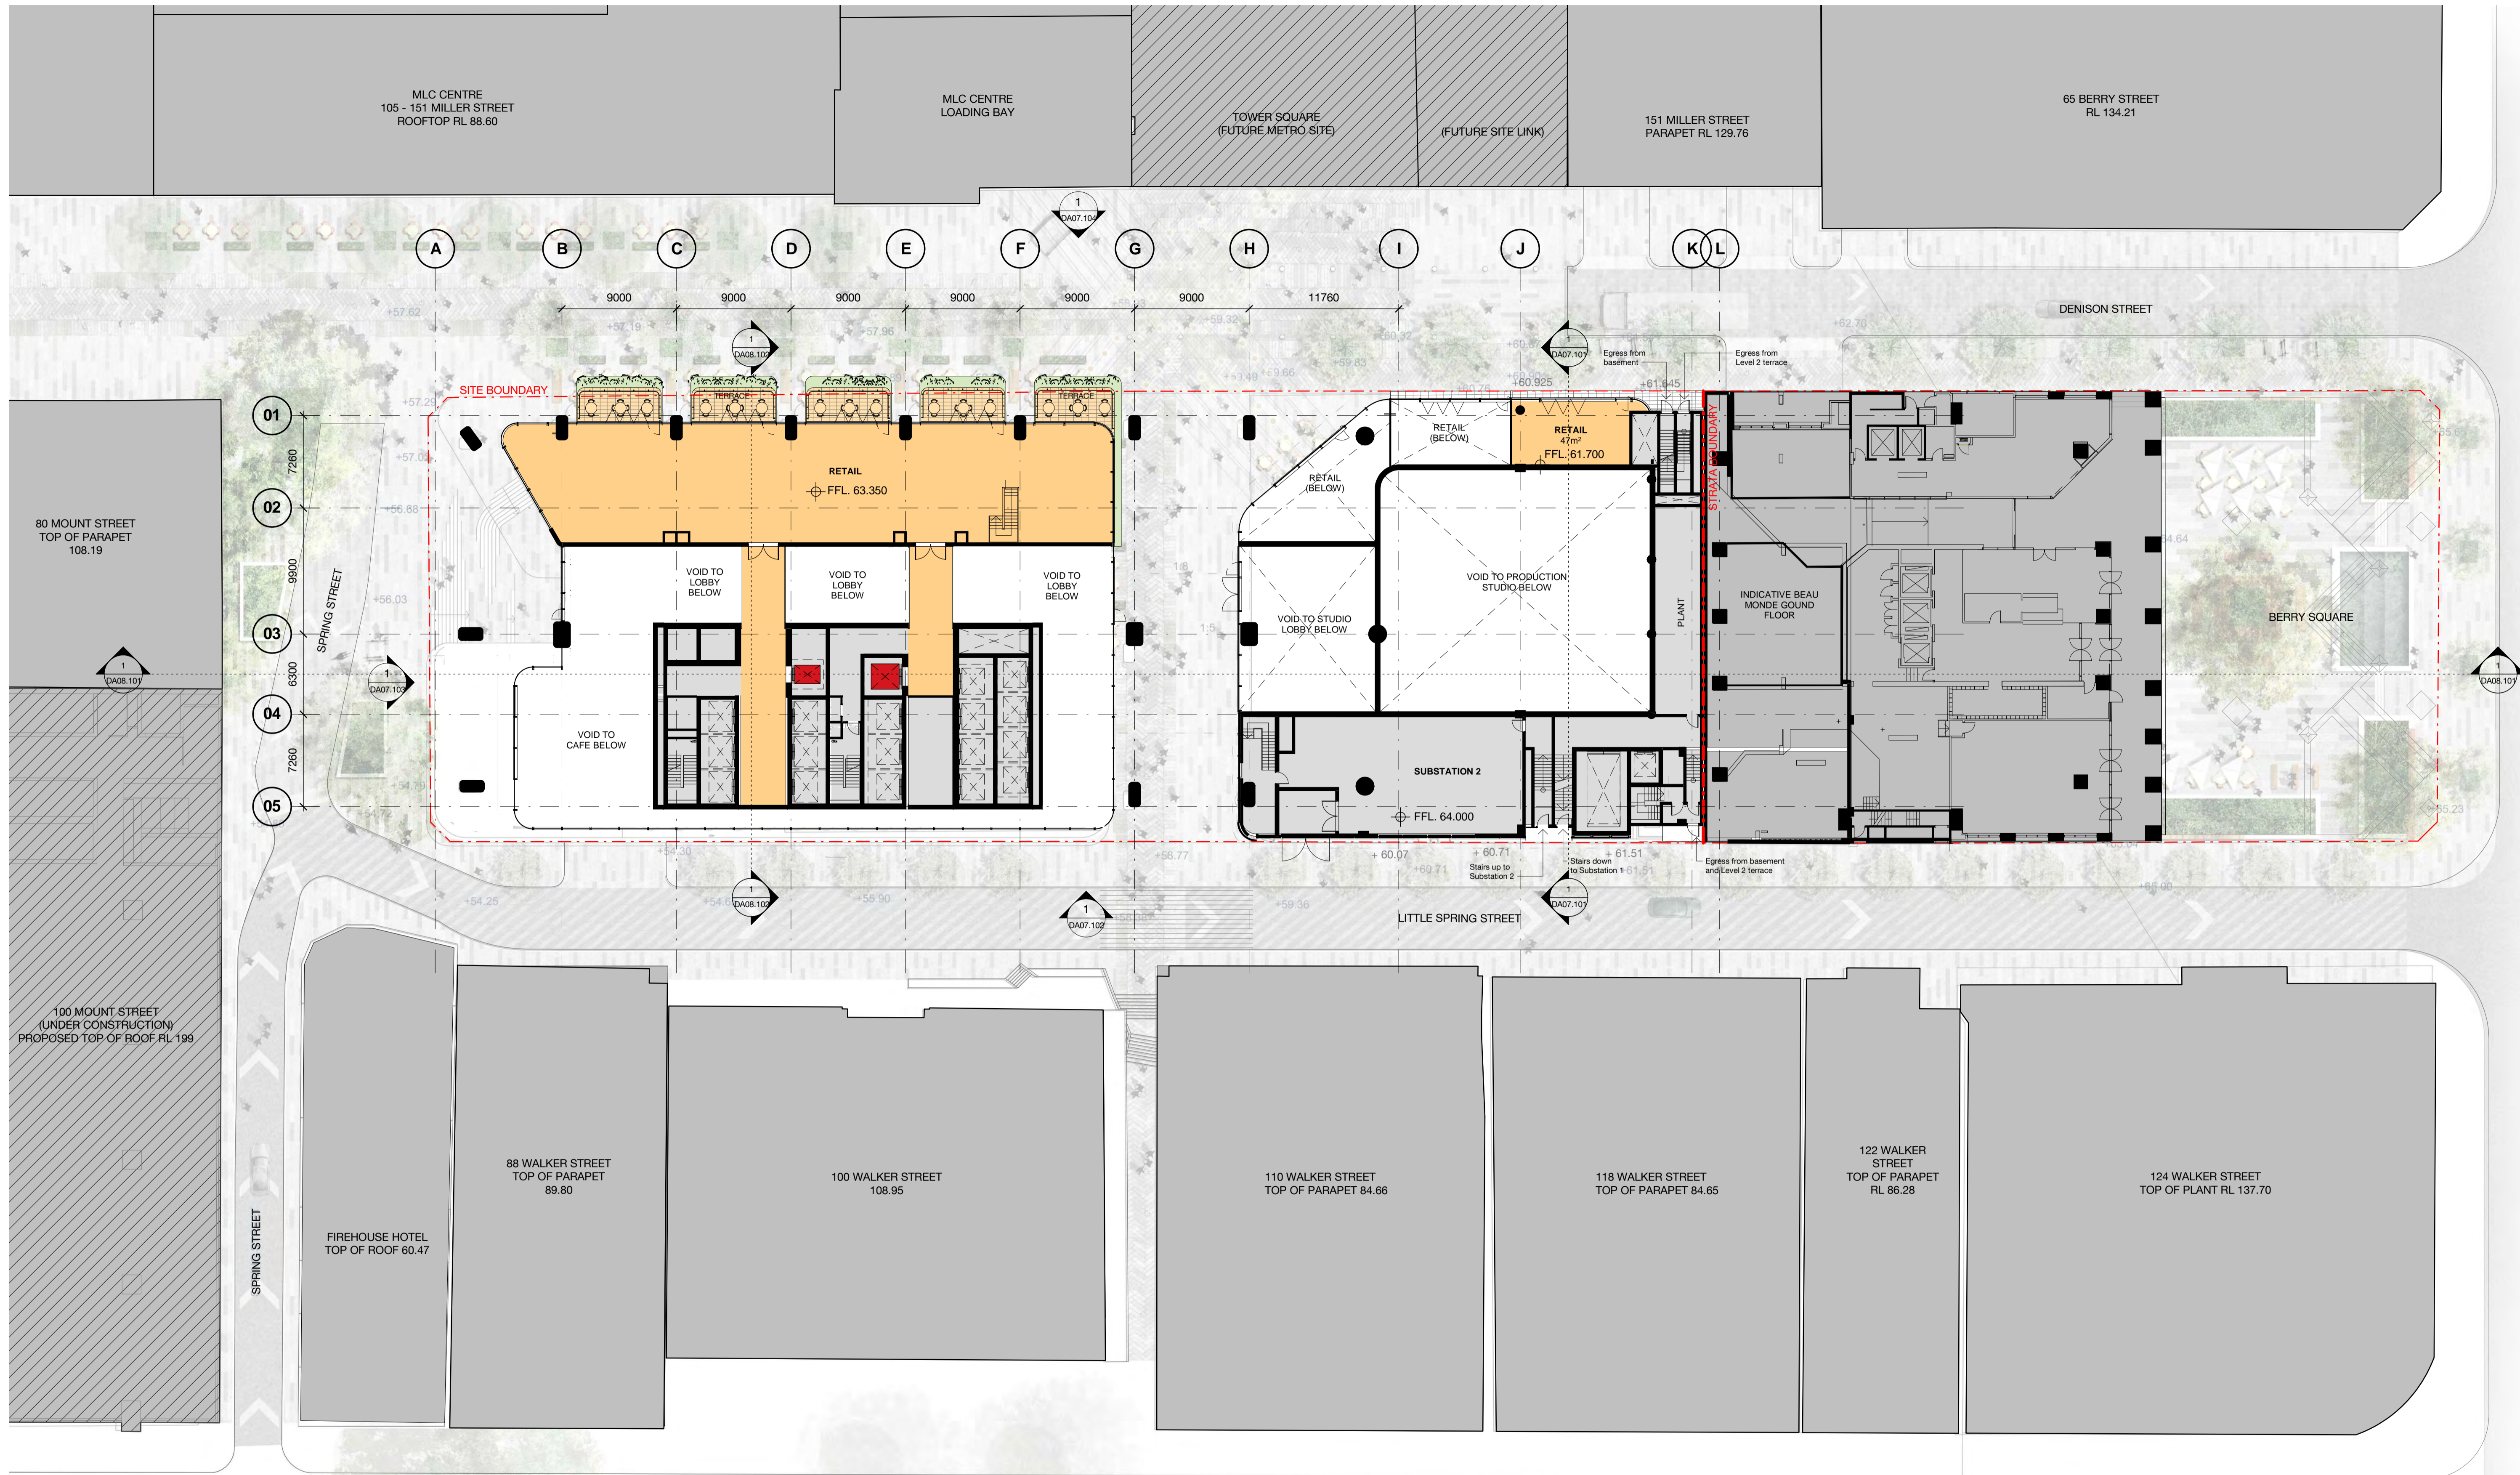

Client



1 Denison Street
North Sydney, NSW 2060
General Arrangement Plan
Mezzanine

Check all dimensions and site conditions prior to commencement of any work, the purchase or ordering of any materials, fittings, plant, services or equipment and the preparation of shop drawings and/or the fabrication of any components.
Do not scale drawings - refer to figured dimensions only. Any discrepancies shall immediately be referred to the architect for clarification.
All drawings may not be reproduced or distributed without prior permission from the architect.

Scale	1 : 250 @ A1
Drawn	MDJ Checked AD
Project no.	s12055
Status	Design Development
Plot Date	5/05/2017 10:11:25 AM
BIM	1DENISON_BS_ARCH
Drawing no.	DA03.0MZ
Revision	03

Melbourne 1 Nicholson Street
Melbourne VIC 3000 Australia
T 03 8664 6200 F 03 8664 6300
email mel@batesmart.com.au
http://www.batesmart.com.au


Sydney 43 Brisbane Street
Surry Hills NSW 2010 Australia
T 02 8354 5100 F 02 8354 5199
email syd@batesmart.com.au
http://www.batesmart.com.au


Bates Smart Pty Ltd ABN 70 004 999 400



Revision	Date	Description	Initial	Checked
03	05.05.17	MP08-0238 MOD 8	MDJ	AD
02	01.03.17	MP08-0238 MOD 7	MDJ	AD
01	11.11.16	MP08-0238 MOD 7	WH	JF

M

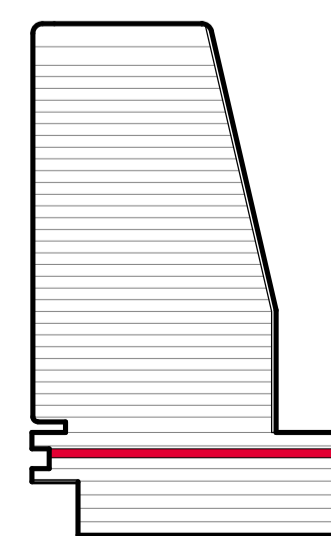

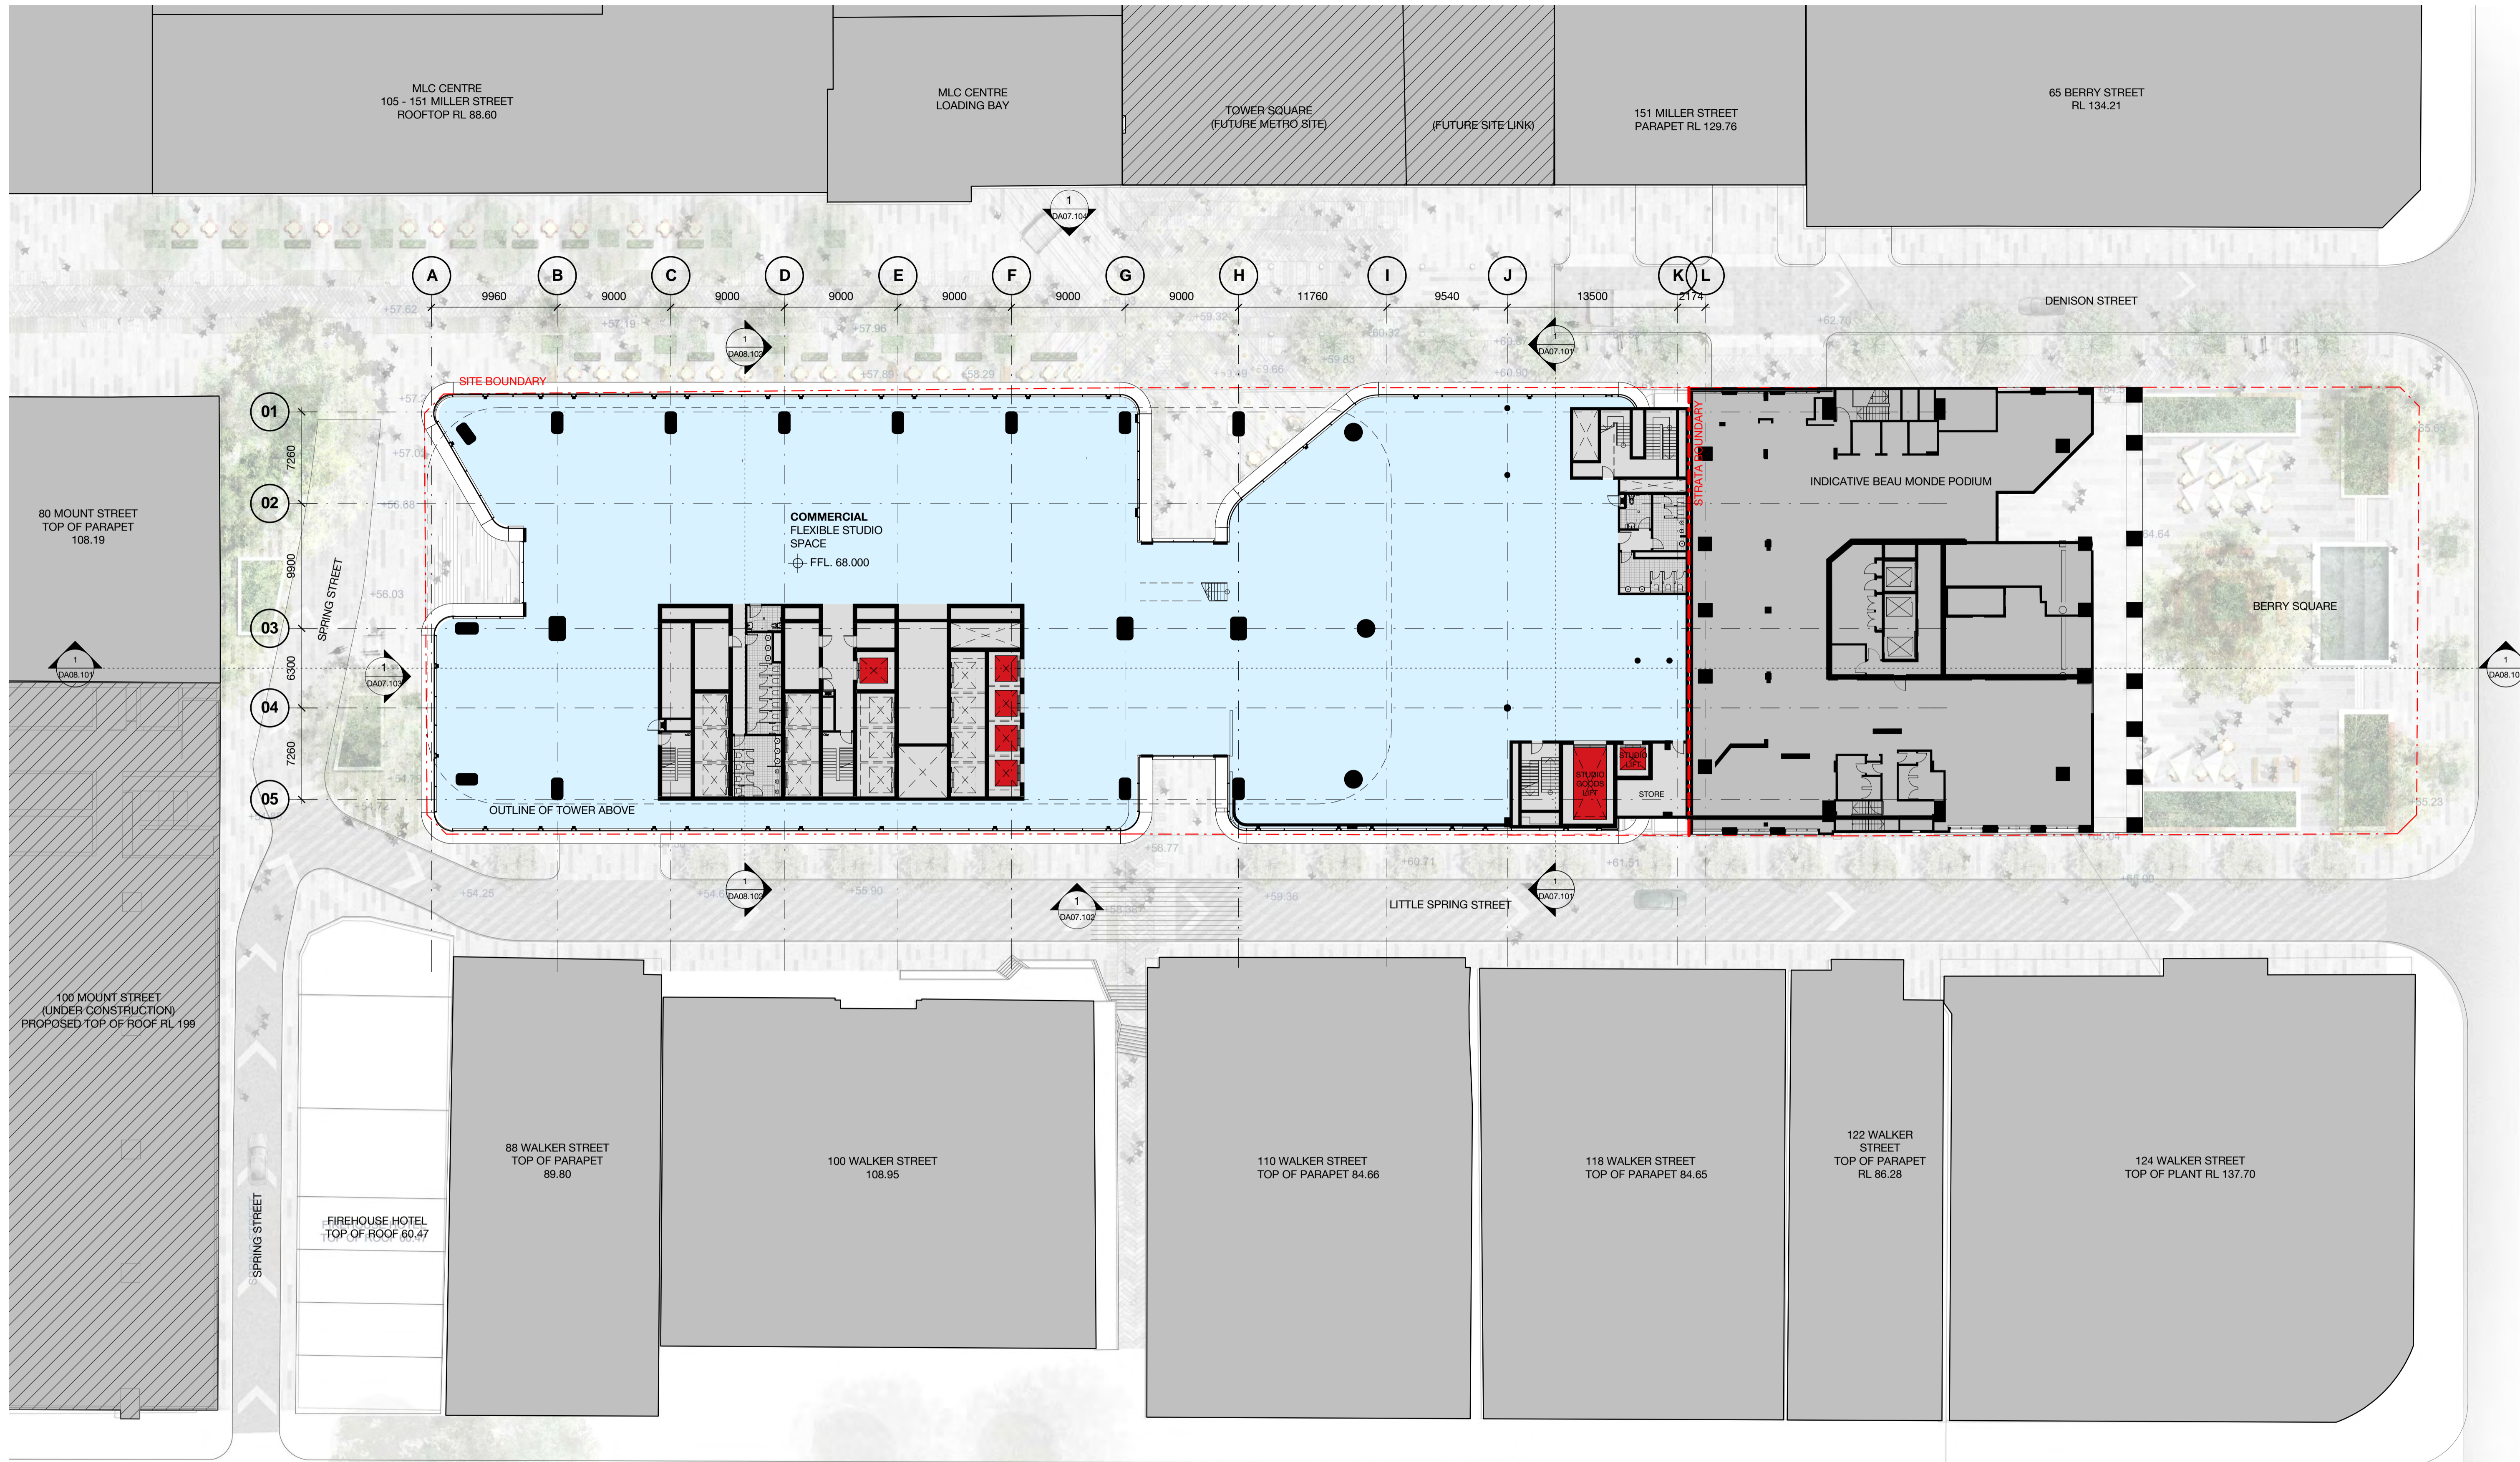

Client



1 Denison Street
North Sydney, NSW 2060
General Arrangement Plan
Level 01 - Commercial


Scale	1 : 250 @ A1
Drawn	MDJ Checked AD
Project no.	s12055
Status	Design Development
Plot Date	5/05/2017 10:11:34 AM
BIM	1DENISON_BS_ARCH
Drawing no.	DA03.001
Revision	03

Melbourne 1 Nicholson Street
Melbourne VIC 3000 Australia
T 03 8664 6200 F 03 8664 6300
email mel@batesmart.com.au
http://www.batesmart.com.au

Sydney 43 Brisbane Street
Surry Hills NSW 2010 Australia
T 02 8354 5100 F 02 8354 5199
email syd@batesmart.com.au
http://www.batesmart.com.au

Bates Smart Pty Ltd ABN 70 004 999 400

Revision	Date	Description	Initial	Checked
03	05.05.17	MP08-0238 MOD 8	MDJ	AD
02	01.03.17	MP08-0238 MOD 7	MDJ	AD
01	11.11.16	MP08-0238 MOD 7	WH	JF

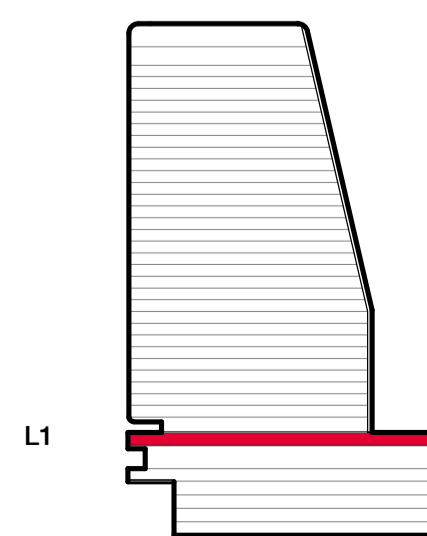

Check all dimensions and site conditions prior to commencement of any work, the purchase or ordering of any materials, fittings, plant, services or equipment and the preparation of shop drawings and/or the fabrication of any components.
Do not scale drawings - refer to figured dimensions only. Any discrepancies shall immediately be referred to the architect for clarification.
All drawings may not be reproduced or distributed without prior permission from the architect.





Client



1 Denison Street
North Sydney, NSW 2060

General Arrangement Plan
Level 02 - Commercial & Terrace


Scale	1 : 250	@ A1
Drawn	MDJ	Checked AD
Project no.	s12055	
Status	Design Development	
Plot Date	5/05/2017 10:11:49 AM	
BIM	1DENISON_BS_ARCH	
Drawing no.	DA03.002	Revision 03

Melbourne 1 Nicholson Street
Melbourne VIC 3000 Australia
T 03 8664 6200 F 03 8664 6300
email mel@batesmart.com.au
http://www.batesmart.com.au

Sydney 43 Brisbane Street
Surry Hills NSW 2010 Australia
T 02 8354 5100 F 02 8354 5199
email syd@batesmart.com.au
http://www.batesmart.com.au

Bates Smart Pty Ltd ABN 70 004 999 400

Revision	Date	Description	Initial	Checked
03	05.05.17	MP08-0238 MOD 8	MDJ	AD
02	01.03.17	MP08-0238 MOD 7	MDJ	AD
01	11.11.16	MP08-0238 MOD 7	WH	JF

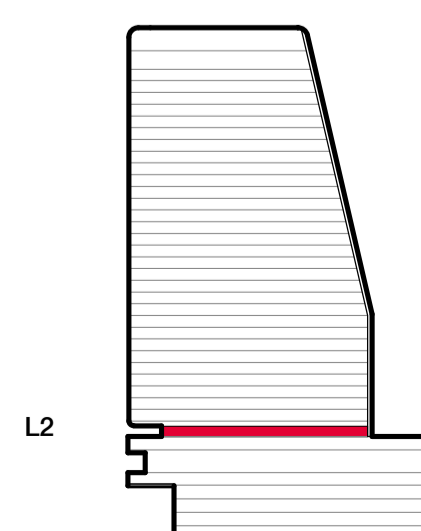

Check all dimensions and site conditions prior to commencement of any work, the purchase or ordering of any materials, fittings, plant, services or equipment and the preparation of shop drawings and/or the fabrication of any components.

Do not scale drawings - refer to figured dimensions only. Any discrepancies shall immediately be referred to the architect for clarification.

All drawings may not be reproduced or distributed without prior permission from the architect.





Client



1 Denison Street
North Sydney, NSW 2060
General Arrangement Plan
Level 03 - Commercial

Scale	1 : 250 @ A1
Drawn	MDJ Checked AD
Project no.	s12055
Status	Design Development
Plot Date	5/05/2017 10:12:03 AM
BIM	1DENISON_BS_ARCH
Drawing no.	DA03.003
Revision	03


Melbourne 1 Nicholson Street
Melbourne VIC 3000 Australia
T 03 8664 6200 F 03 8664 6300
email mel@batesmart.com.au
http://www.batesmart.com.au

Sydney 43 Brisbane Street
Surry Hills NSW 2010 Australia
T 02 8354 5100 F 02 8354 5199
email syd@batesmart.com.au
http://www.batesmart.com.au

Bates Smart Pty Ltd ABN 70 004 999 400


Revision	Date	Description	Initial	Checked
03	05.05.17	MP08-0238 MOD 8	MDJ	AD
02	01.03.17	MP08-0238 MOD 7	MDJ	AD
01	11.11.16	MP08-0238 MOD 7	WH	JF

L3

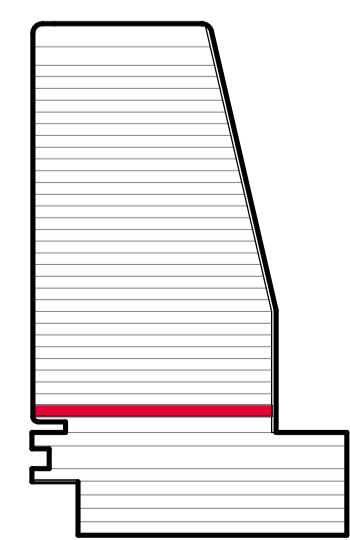

Check all dimensions and site conditions prior to commencement of any work, the purchase or ordering of any materials, fittings, plant, services or equipment and the preparation of shop drawings and/or the fabrication of any components.
Do not scale drawings - refer to figured dimensions only. Any discrepancies shall immediately be referred to the architect for clarification.
All drawings may not be reproduced or distributed without prior permission from the architect.



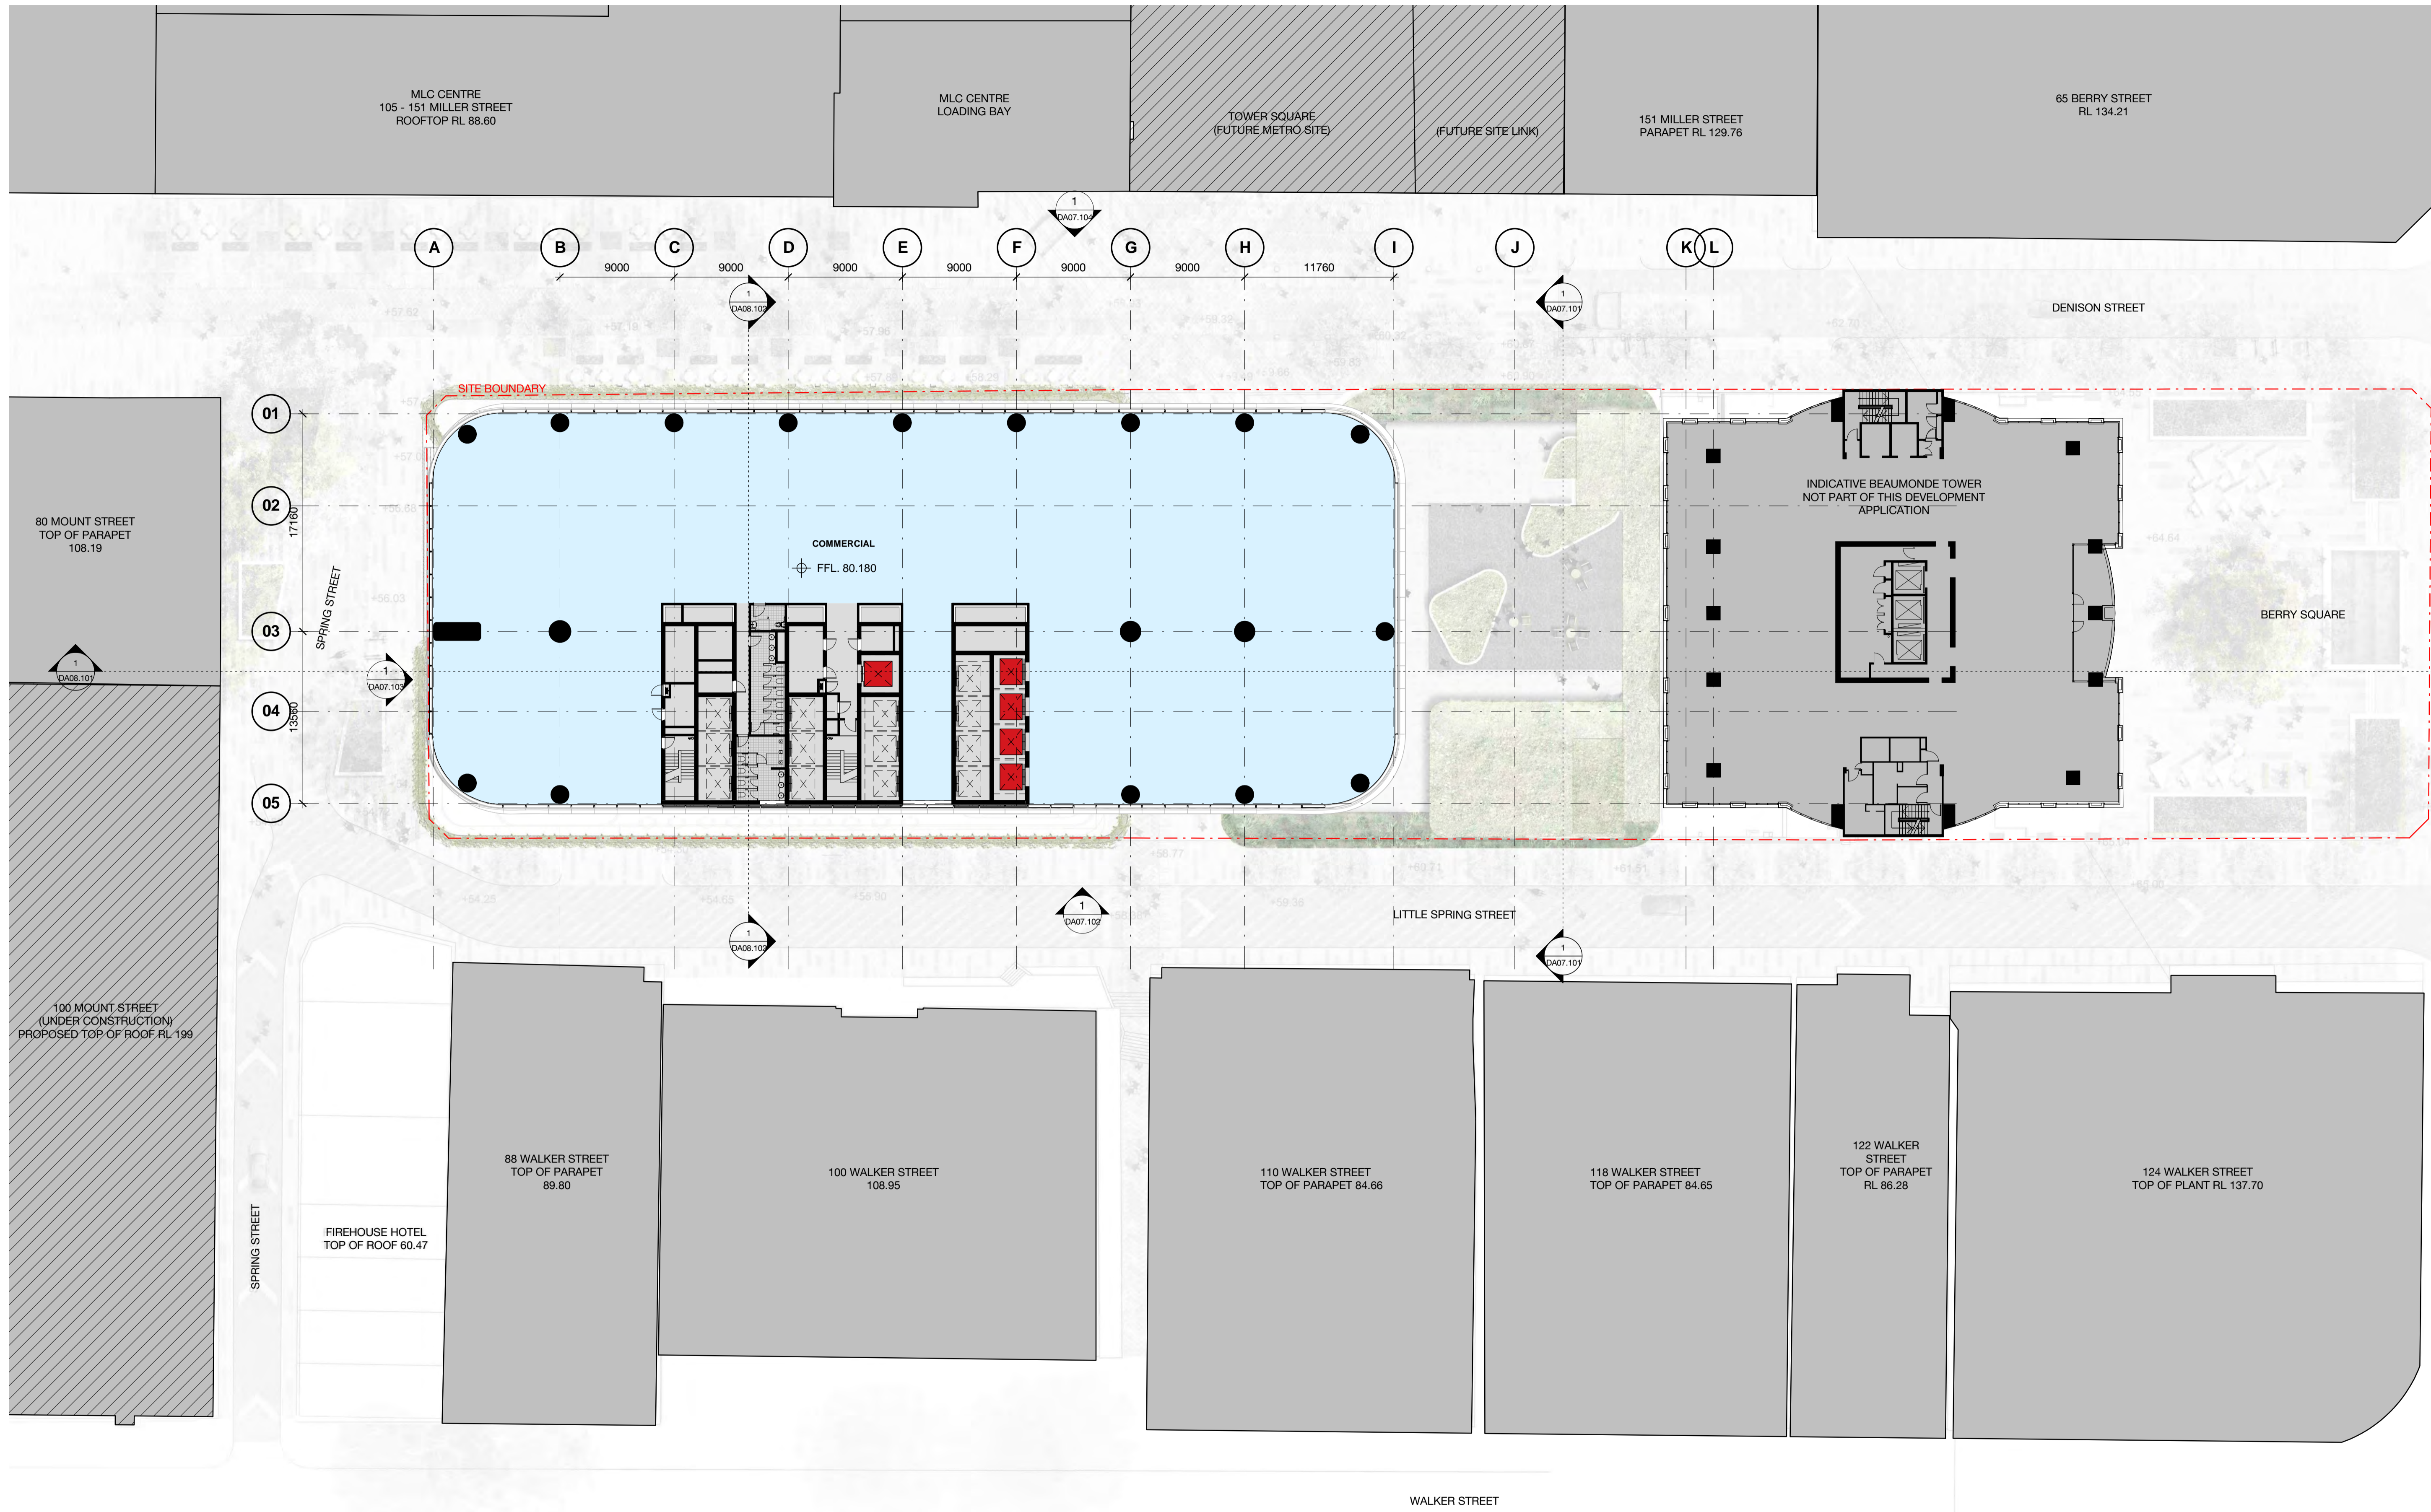


Scale	1 : 250 @ A1
Drawn	MDJ Checked AD
Project no.	s12055
Status	Design Development
Plot Date	5/05/2017 10:12:16 AM
BIM	1DENISON_BS_ARCH
Drawing no.	DA03.004
Revision	03

Melbourne 1 Nicholson Street
Melbourne VIC 3000 Australia
T 03 8664 6200 F 03 8664 6300
email mel@batesmart.com.au
http://www.batesmart.com.au

Sydney 43 Brisbane Street
Surry Hills NSW 2010 Australia
T 02 8354 5100 F 02 8354 5199
email syd@batesmart.com.au
http://www.batesmart.com.au

Bates Smart Pty Ltd ABN 70 004 999 400


Revision	Date	Description	Initial	Checked
03	05.05.17	MP08-0238 MOD 8	MDJ	AD
02	01.03.17	MP08-0238 MOD 7	MDJ	AD
01	11.11.16	MP08-0238 MOD 7	WH	JF

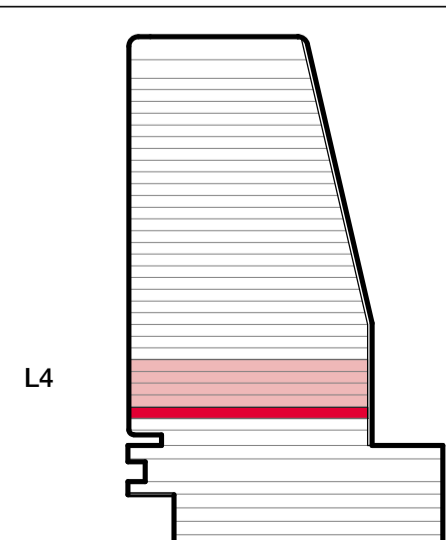

Check all dimensions and site conditions prior to commencement of any work, the purchase or ordering of any materials, fittings, plant, services or equipment and the preparation of shop drawings and/or the fabrication of any components.

Do not scale drawings - refer to figured dimensions only. Any discrepancies shall immediately be referred to the architect for clarification.

All drawings may not be reproduced or distributed without prior permission from the architect.

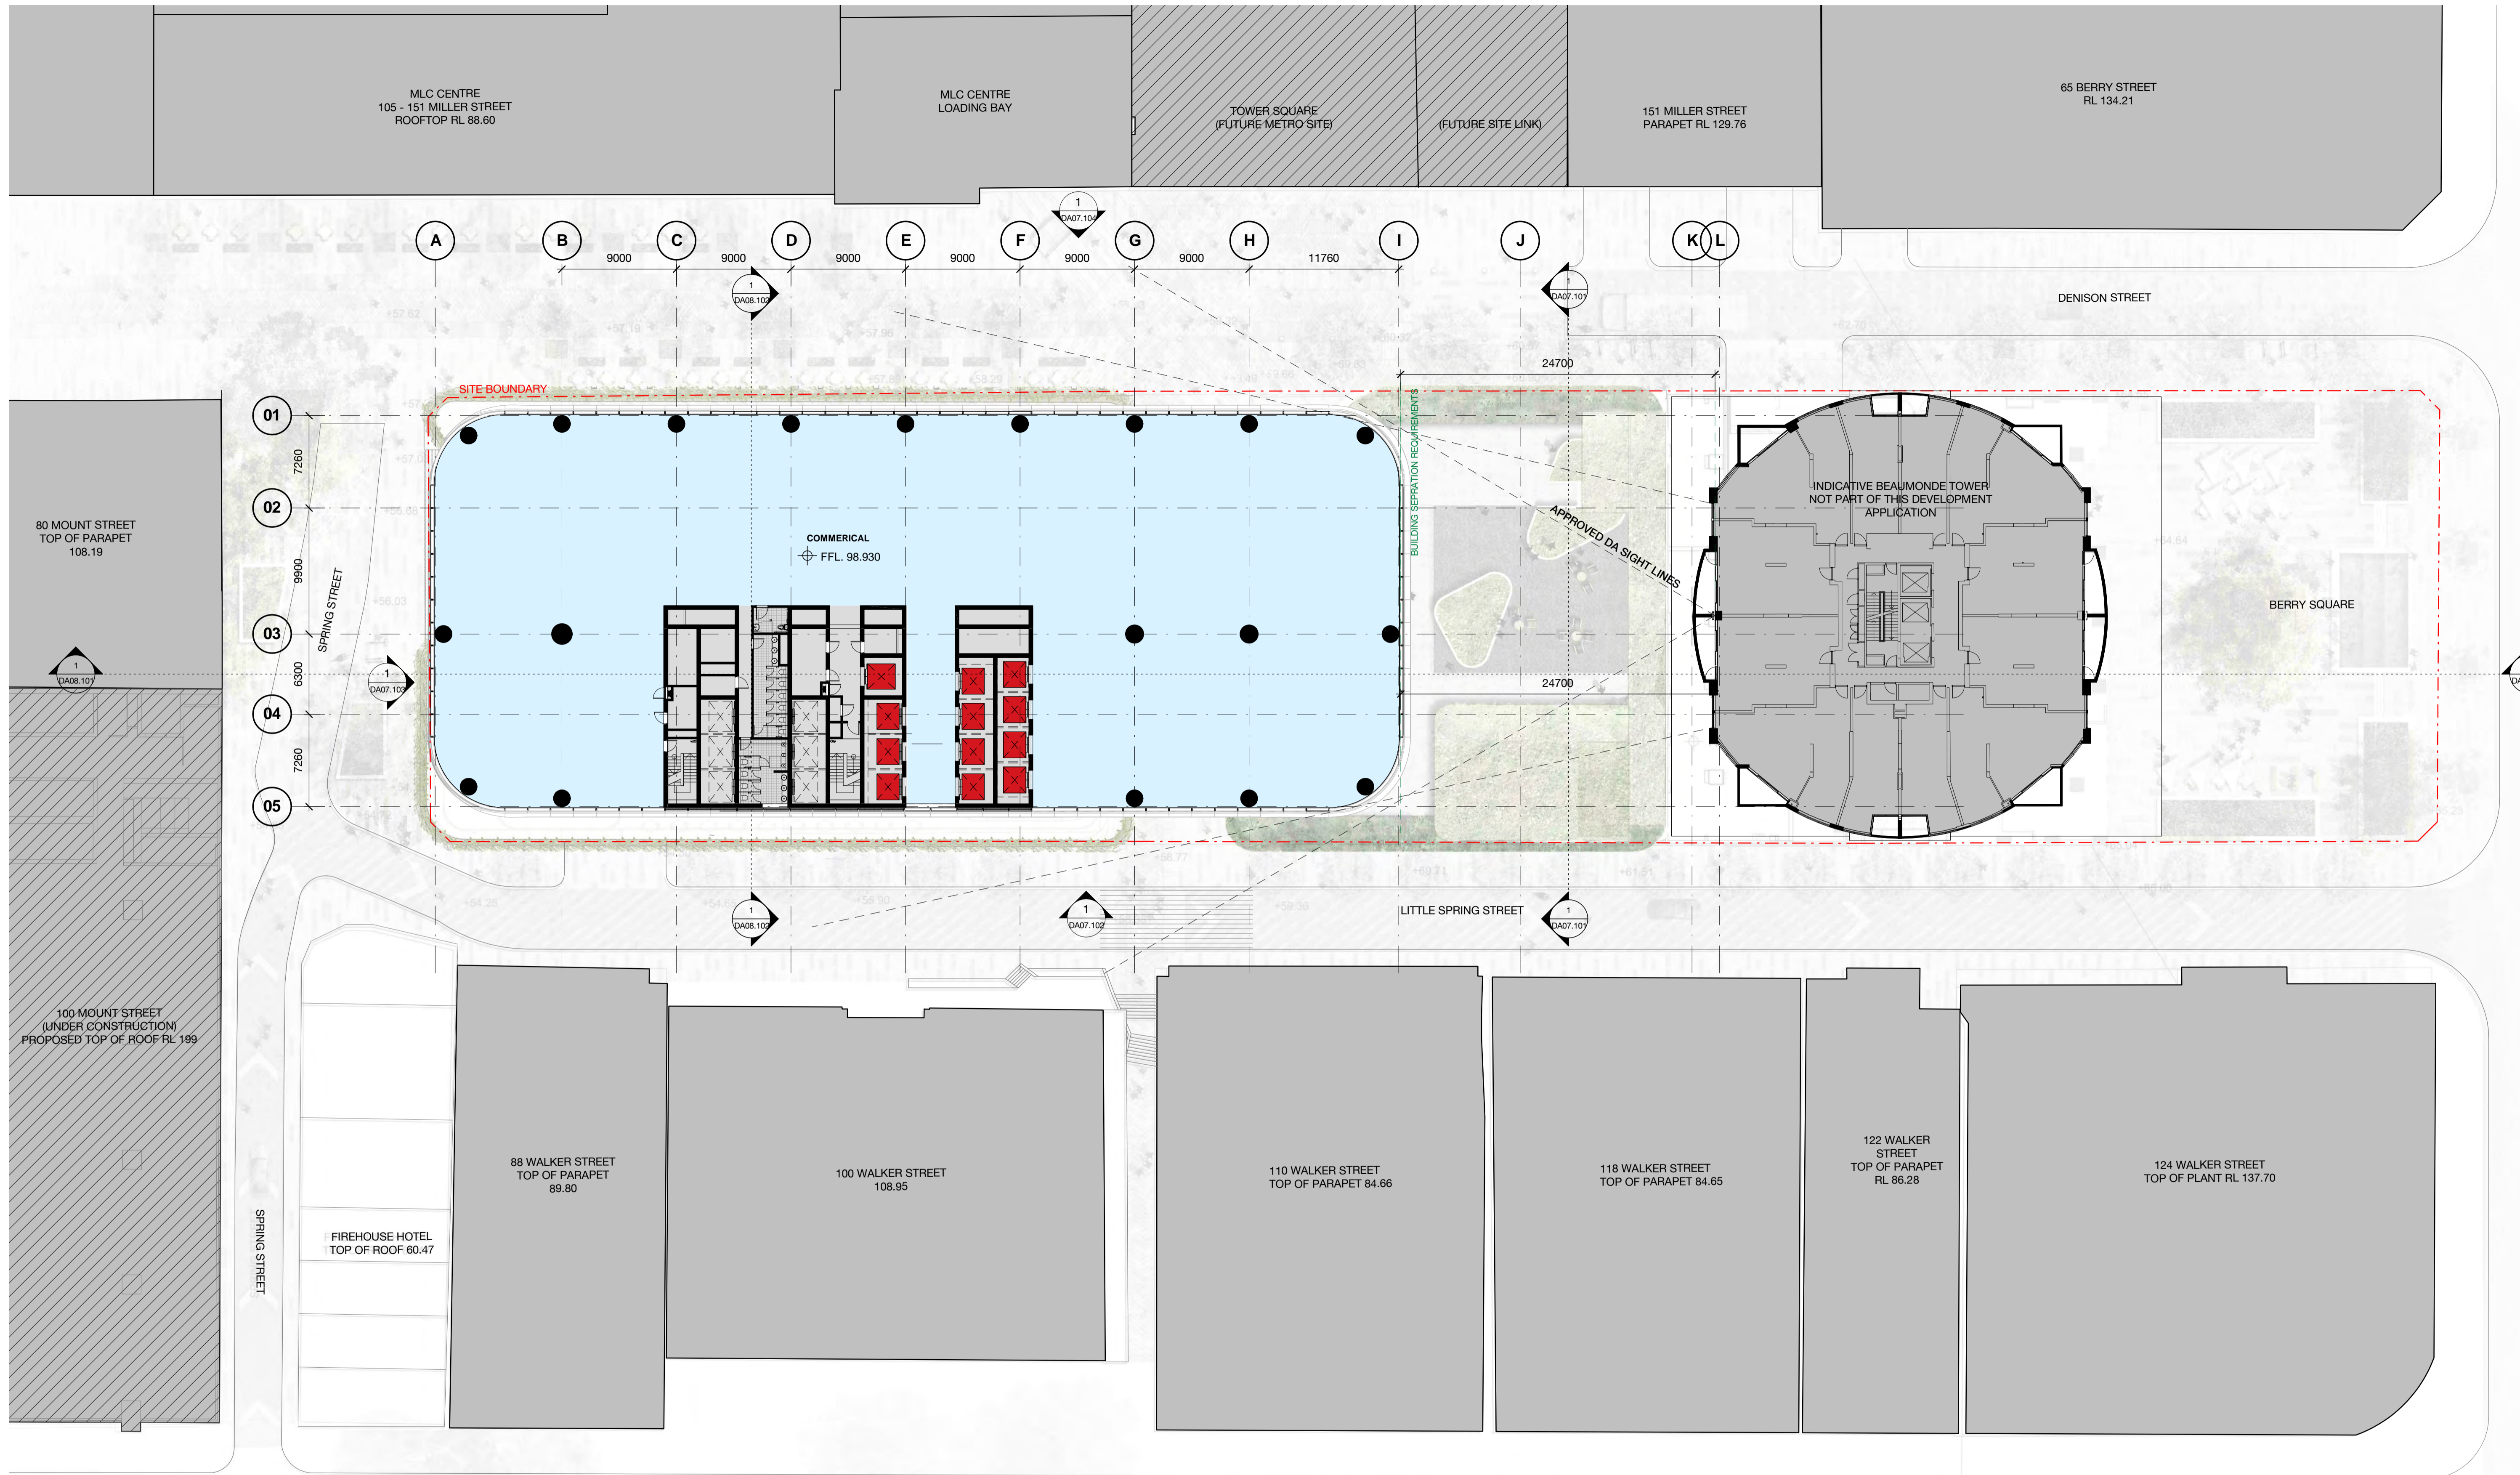


Client



Revision	Date	Description	Initial	Checked
03	05.05.17	MP08-0238 MOD 8	MDJ	AD
02	01.03.17	MP08-0238 MOD 7	MDJ	AD
01	11.11.16	MP08-0238 MOD 7	WH	JF


L9

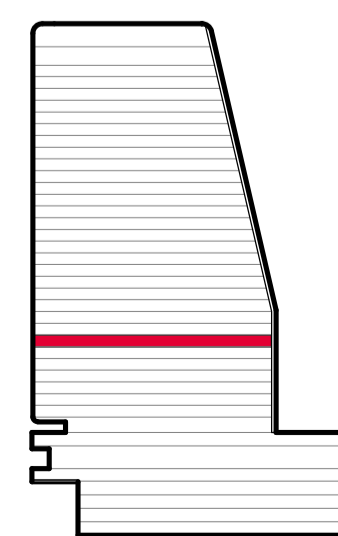

1 Denison Street
North Sydney, NSW 2060

General Arrangement Plan
Level 09 - Transfer Floor

Check all dimensions and site conditions prior to commencement of any work, the purchase or ordering of any materials, fittings, plant, services or equipment and the preparation of shop drawings and/or the fabrication of any components.
Do not scale drawings - refer to figured dimensions only. Any discrepancies shall immediately be referred to the architect for clarification.
All drawings may not be reproduced or distributed without prior permission from the architect.

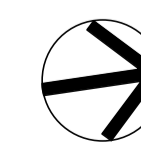

Scale	1 : 250	@ A1
Drawn	MDJ	Checked AD
Project no.	s12055	
Status	Design Development	
Plot Date	5/05/2017 10:12:29 AM	
BIM	1DENISON_BS_ARCH	
Drawing no.	DA03.009	Revision 03

Melbourne 1 Nicholson Street
Melbourne VIC 3000 Australia
T 03 8664 6200 F 03 8664 6300
email mel@batesmart.com.au
http://www.batesmart.com.au

Sydney 43 Brisbane Street
Surry Hills NSW 2010 Australia
T 02 8354 5100 F 02 8354 5199
email syd@batesmart.com.au
http://www.batesmart.com.au

Bates Smart Pty Ltd ABN 70 004 999 400


BATESSMART



Client




Revision	Date	Description	Initial	Checked
03	05.05.17	MP08-0238 MOD 8	MDJ	AD
02	01.03.17	MP08-0238 MOD 7	MDJ	AD
01	11.11.16	MP08-0238 MOD 7	WH	JF

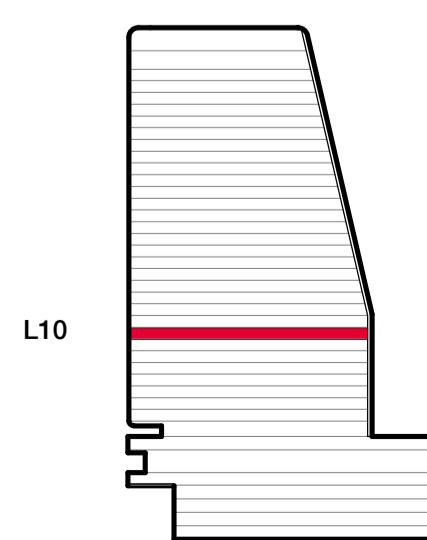

1 Denison Street
North Sydney, NSW 2060

General Arrangement Plan
Level 10 - Plant

Check all dimensions and site conditions prior to commencement of any work, the purchase or ordering of any materials, fittings, plant, services or equipment and the preparation of shop drawings and/or the fabrication of any components.
Do not scale drawings - refer to figured dimensions only. Any discrepancies shall immediately be referred to the architect for clarification.
All drawings may not be reproduced or distributed without prior permission from the architect.

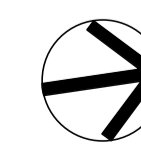


Scale	1 : 250	@ A1
Drawn	MDJ	Checked AD
Project no.	s12055	
Status	Design Development	
Plot Date	5/05/2017 10:12:43 AM	
BIM	1DENISON_BS_ARCH	
Drawing no.	DA03.010	Revision 03

Melbourne 1 Nicholson Street
Melbourne VIC 3000 Australia
T 03 8664 6200 F 03 8664 6300
email mel@batesmart.com.au
http://www.batesmart.com.au

Sydney 43 Brisbane Street
Surry Hills NSW 2010 Australia
T 02 8354 5100 F 02 8354 5199
email syd@batesmart.com.au
http://www.batesmart.com.au

Bates Smart Pty Ltd ABN 70 004 999 400


BATESSMART

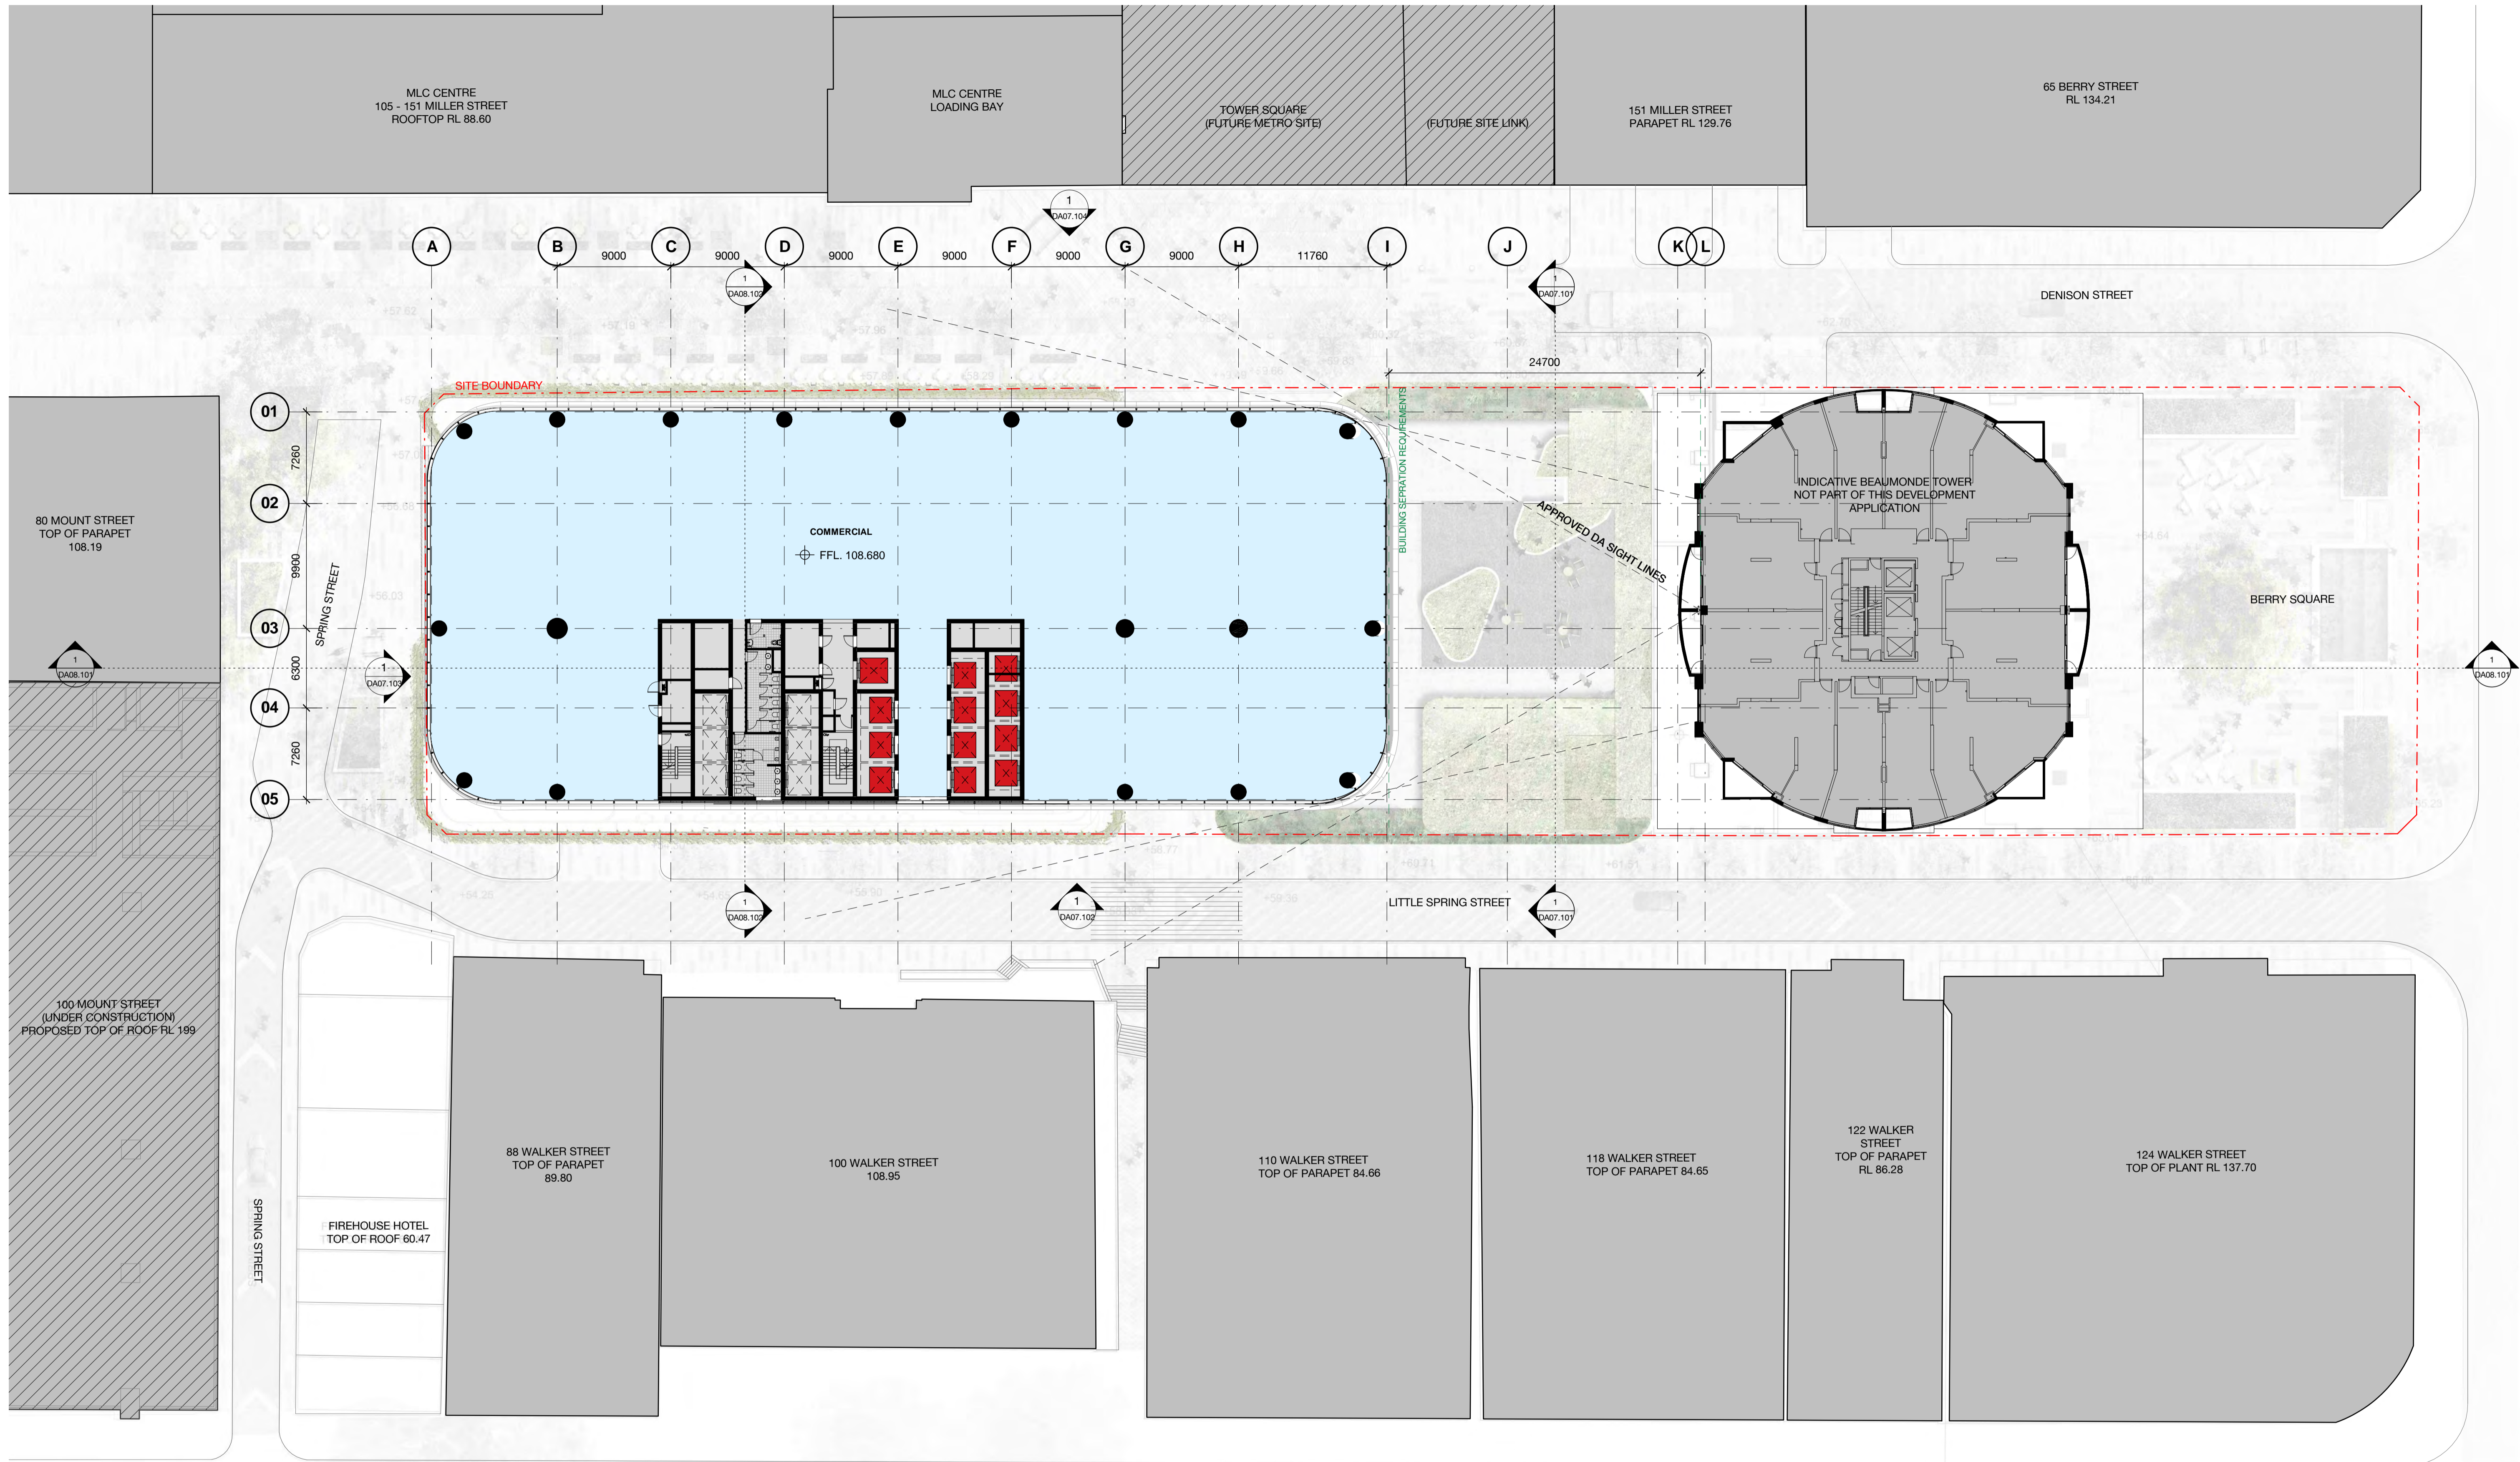

Client




Revision	Date	Description	Initial	Checked
03	05.05.17	MP08-0238 MOD 8	MDJ	AD
02	01.03.17	MP08-0238 MOD 7	MDJ	AD
01	11.11.16	MP08-0238 MOD 7	WH	JF

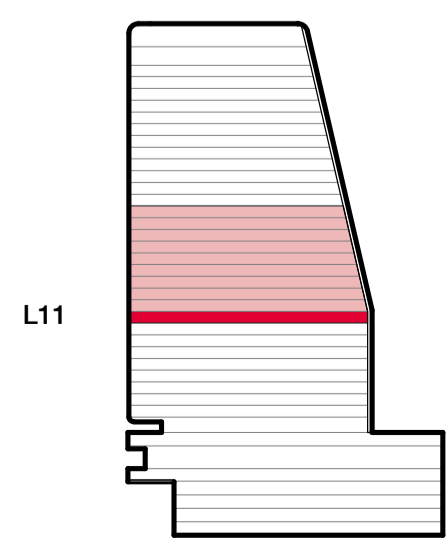

**1 Denison Street
North Sydney, NSW 2060**
General Arrangement Plan
Level 11 - Typical Midrise

Check all dimensions and site conditions prior to commencement of any work, the purchase or ordering of any materials, fittings, plant, services or equipment and the preparation of shop drawings and/or the fabrication of any components.
Do not scale drawings - refer to figured dimensions only. Any discrepancies shall immediately be referred to the architect for clarification.
All drawings may not be reproduced or distributed without prior permission from the architect.

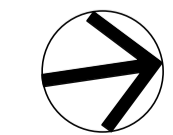

Scale	1 : 250 @ A1
Drawn	MDJ Checked AD
Project no.	s12055
Status	Design Development
Plot Date	5/05/2017 10:13:03 AM
BIM	1DENISON_BS_ARCH
Drawing no.	DA03.011
Revision	03


PRELIMINARY

Melbourne 1 Nicholson Street
Melbourne VIC 3000 Australia
T 03 8664 6200 F 03 8664 6300
email mel@batesmart.com.au
http://www.batesmart.com.au


Sydney 43 Brisbane Street
Surry Hills NSW 2010 Australia
T 02 8354 5100 F 02 8354 5199
email syd@batesmart.com.au
http://www.batesmart.com.au

Bates Smart Pty Ltd ABN 70 004 999 400



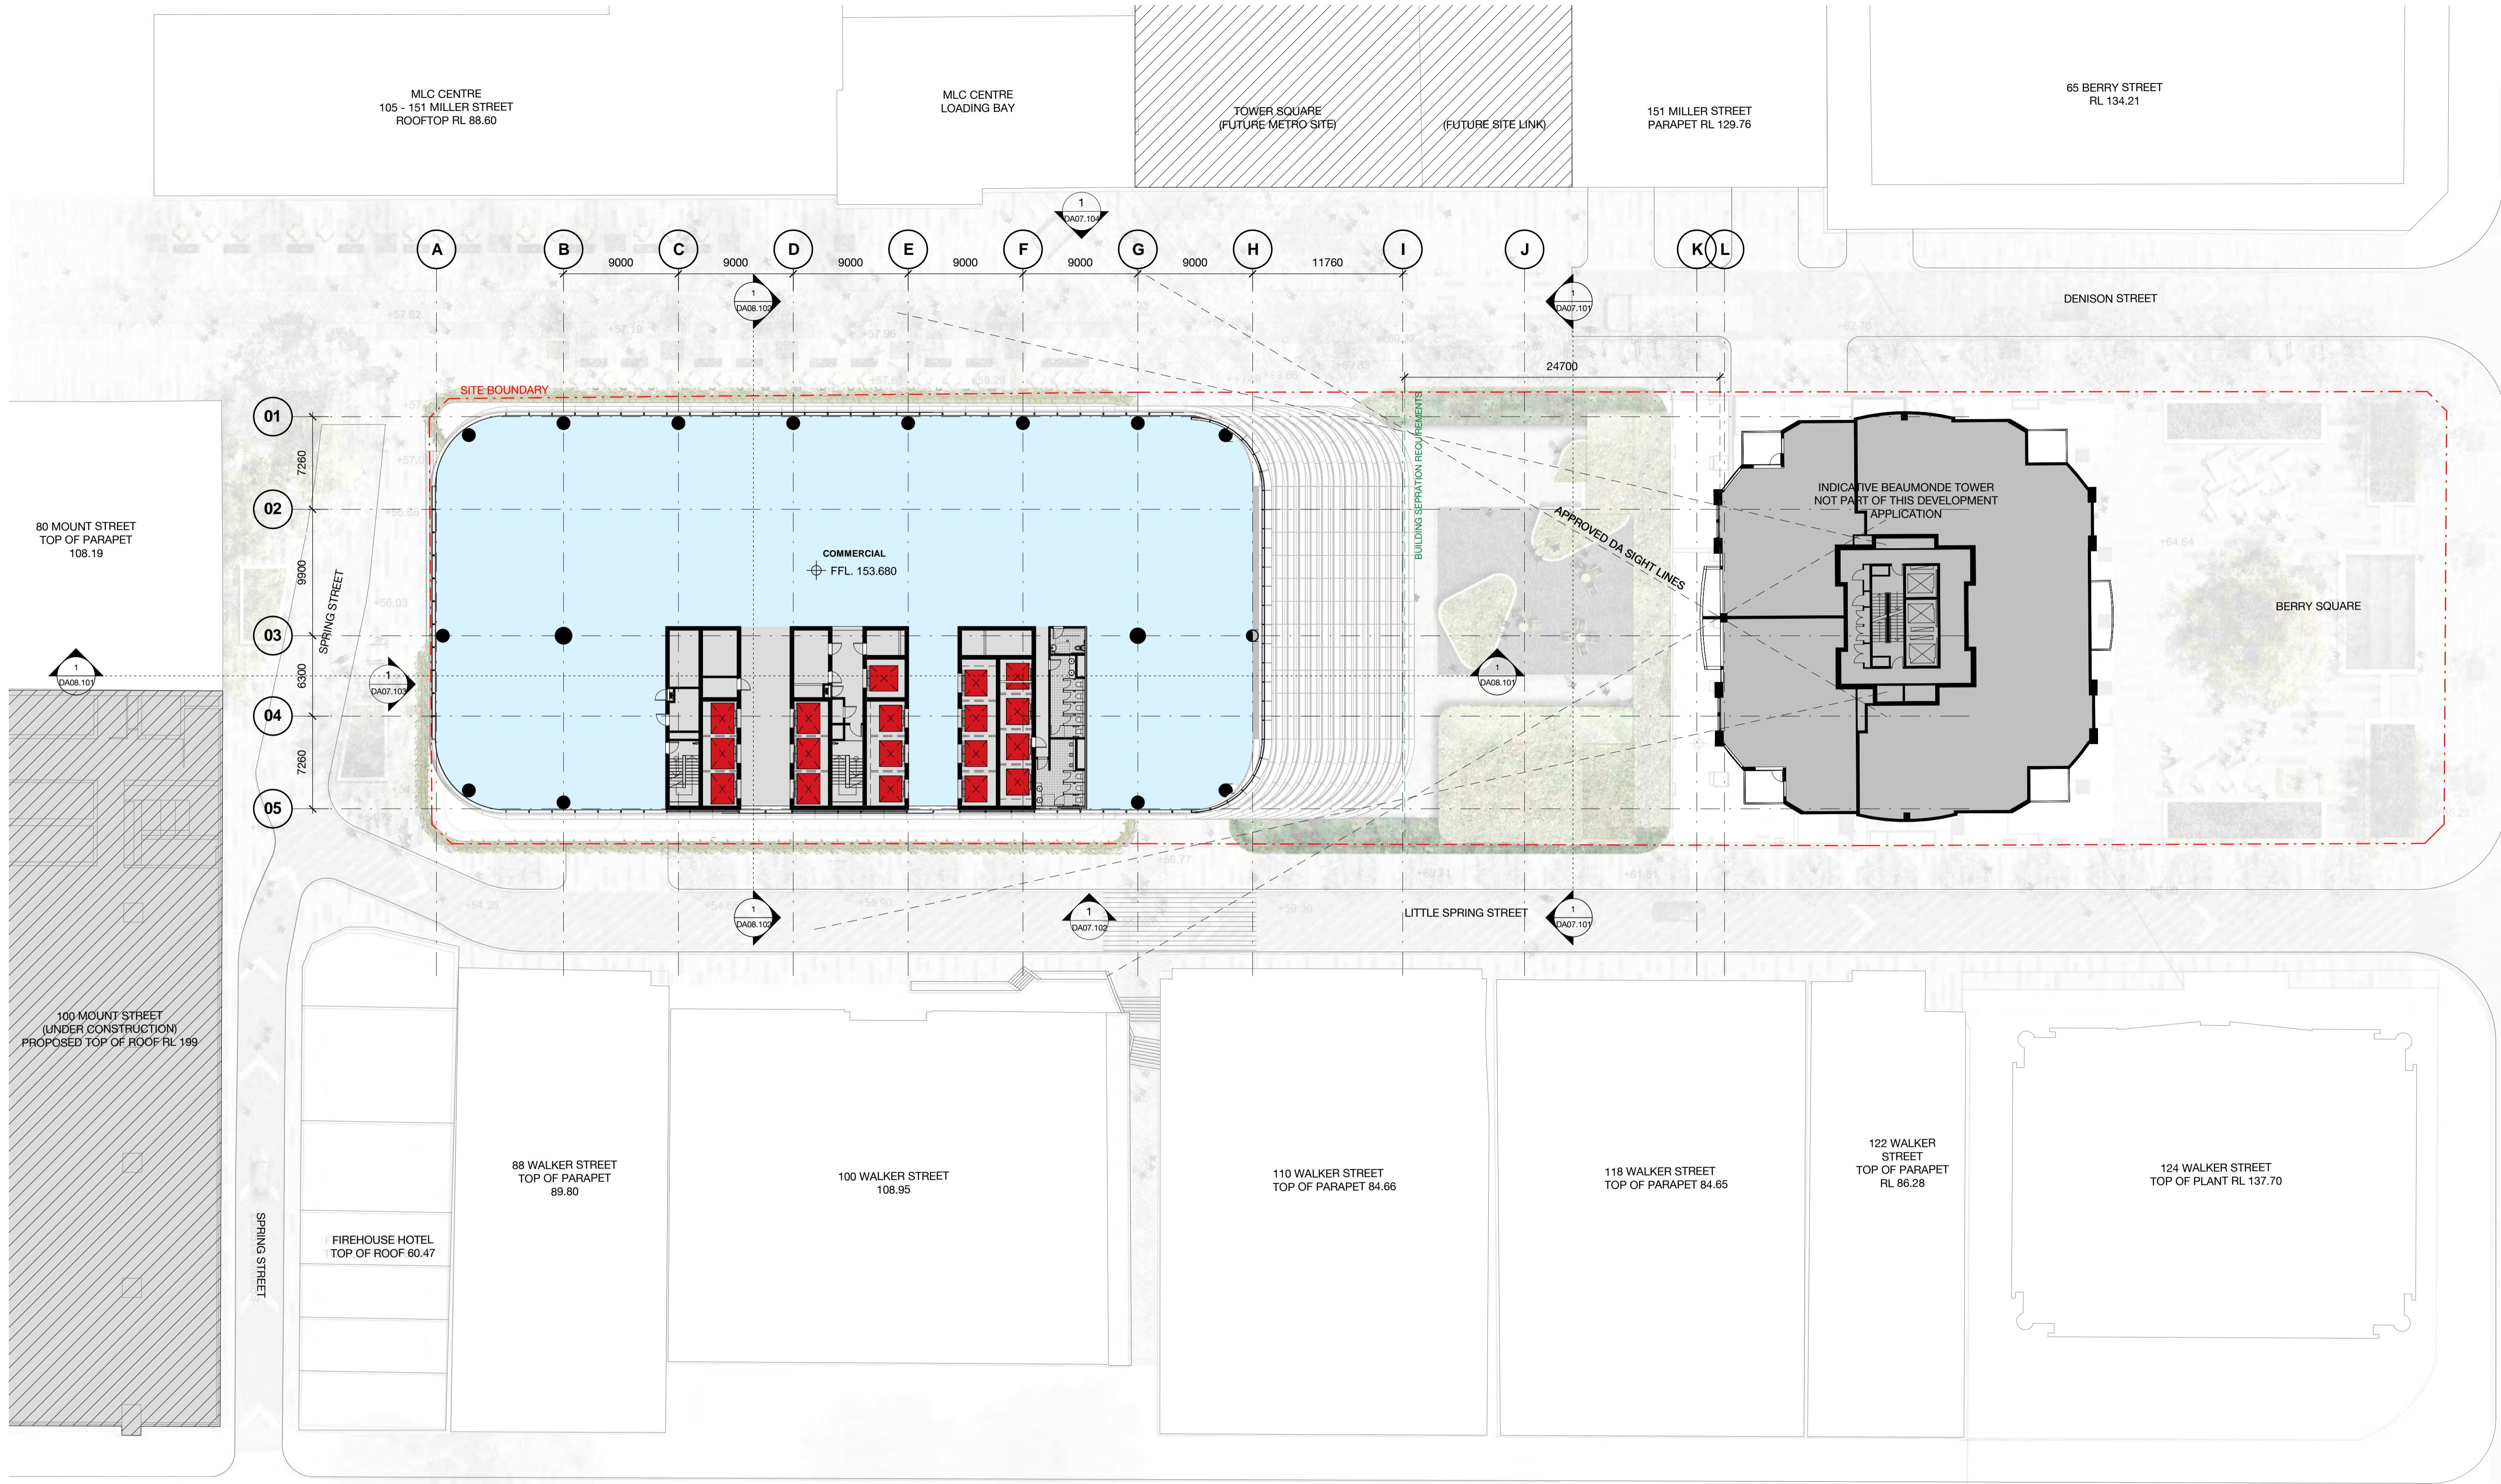

1 Denison Street
North Sydney, NSW 2060
General Arrangement Plan
Level 23 - Transfer

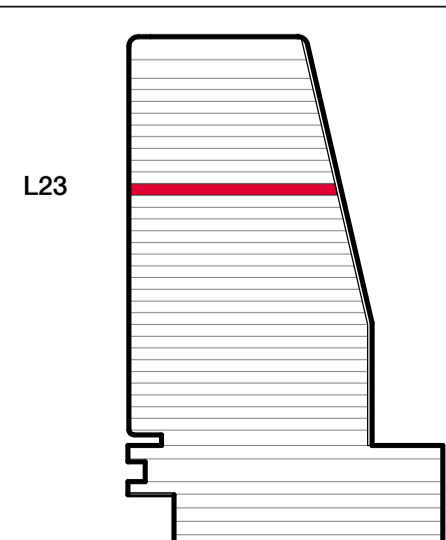

Scale	1 : 250 @ A1
Drawn	MDJ Checked AD
Project no.	s12055
Status	Design Development
Plot Date	5/05/2017 10:14:15 AM
BIM	1DENISON_BS_ARCH

Melbourne 1 Nicholson Street
Melbourne VIC 3000 Australia
T 03 8664 6200 F 03 8664 6300
email mel@batesmart.com.au
http://www.batesmart.com.au

Sydney 43 Brisbane Street
Surry Hills NSW 2010 Australia
T 02 8354 5100 F 02 8354 5199
email syd@batesmart.com.au
http://www.batesmart.com.au

Bates Smart Pty Ltd ABN 70 004 999 400

Revision	Date	Description	Initial	Checked
03	05.05.17	MP08-0238 MOD 8	MDJ	AD
02	01.03.17	MP08-0238 MOD 7	MDJ	AD
01	11.11.16	MP08-0238 MOD 7	WH	JF


Check all dimensions and site conditions prior to commencement of any work, the purchase or ordering of any materials, fittings, plant, services or equipment and the preparation of shop drawings and/or the fabrication of any components.

Do not scale drawings - refer to figured dimensions only. Any discrepancies shall immediately be referred to the architect for clarification.

All drawings may not be reproduced or distributed without prior permission from the architect.


Drawing no. DA03.023
Revision 03



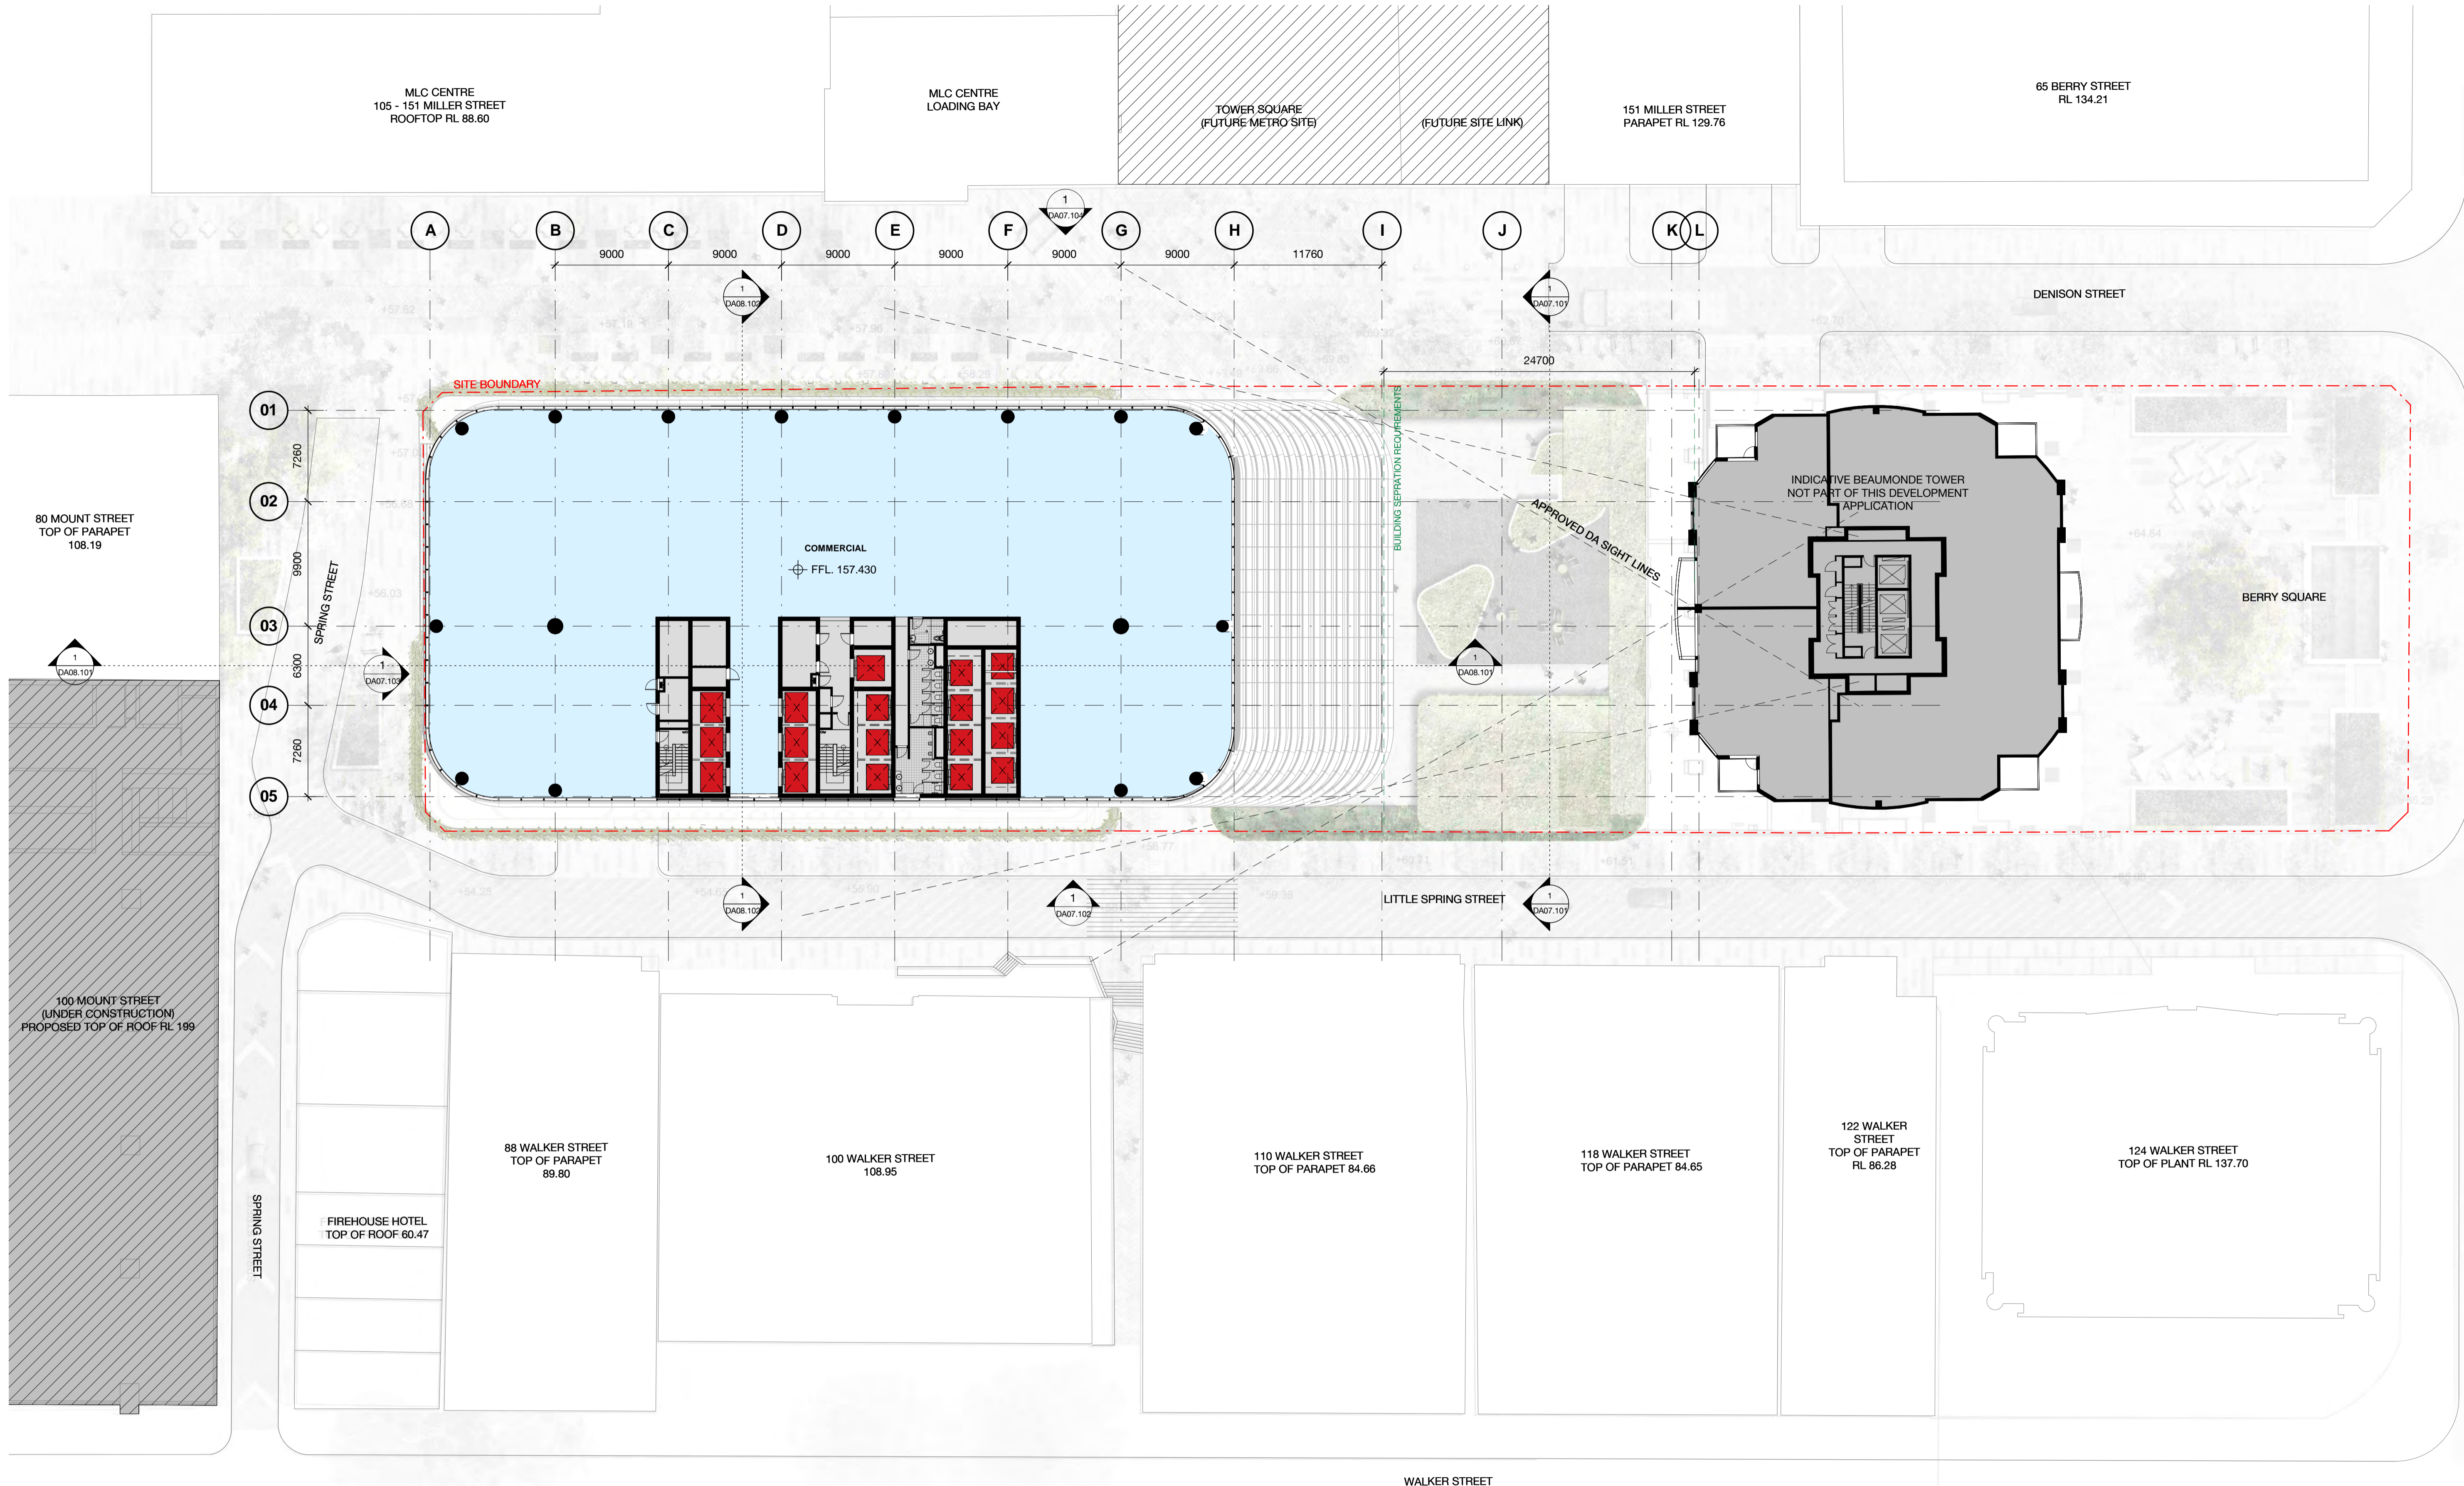

1 Denison Street
North Sydney, NSW 2060

General Arrangement Plan
Level 24 - Typical High Rise

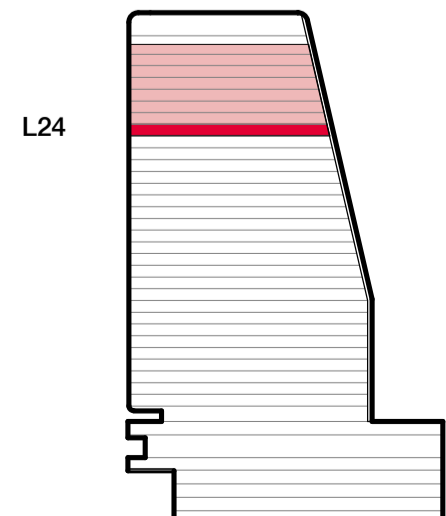

Scale	1 : 250	@ A1
Drawn	MDJ	Checked AD
Project no.	s12055	
Status	Design Development	
Plot Date	5/05/2017 10:15:26 AM	
BIM	1DENISON_BS_ARCH	

Melbourne 1 Nicholson Street
Melbourne VIC 3000 Australia
T 03 8664 6200 F 03 8664 6300
email mel@batesmart.com.au
http://www.batesmart.com.au

Sydney 43 Brisbane Street
Surry Hills NSW 2010 Australia
T 02 8354 5100 F 02 8354 5199
email syd@batesmart.com.au
http://www.batesmart.com.au

Bates Smart Pty Ltd ABN 70 004 999 400

Revision	Date	Description	Initial	Checked
03	05.05.17	MP08-0238 MOD 8	MDJ	AD
02	01.03.17	MP08-0238 MOD 7	MDJ	AD
01	11.11.16	MP08-0238 MOD 7	WH	JF



Check all dimensions and site conditions prior to commencement of any work, the purchase or ordering of any materials, fittings, plant, services or equipment and the preparation of shop drawings and/or the fabrication of any components.

Do not scale drawings - refer to figured dimensions only. Any discrepancies shall immediately be referred to the architect for clarification.

All drawings may not be reproduced or distributed without prior permission from the architect.

Drawing no. **DA03.024** Revision **03**



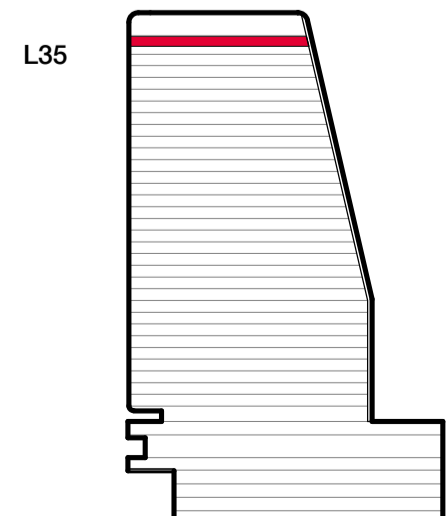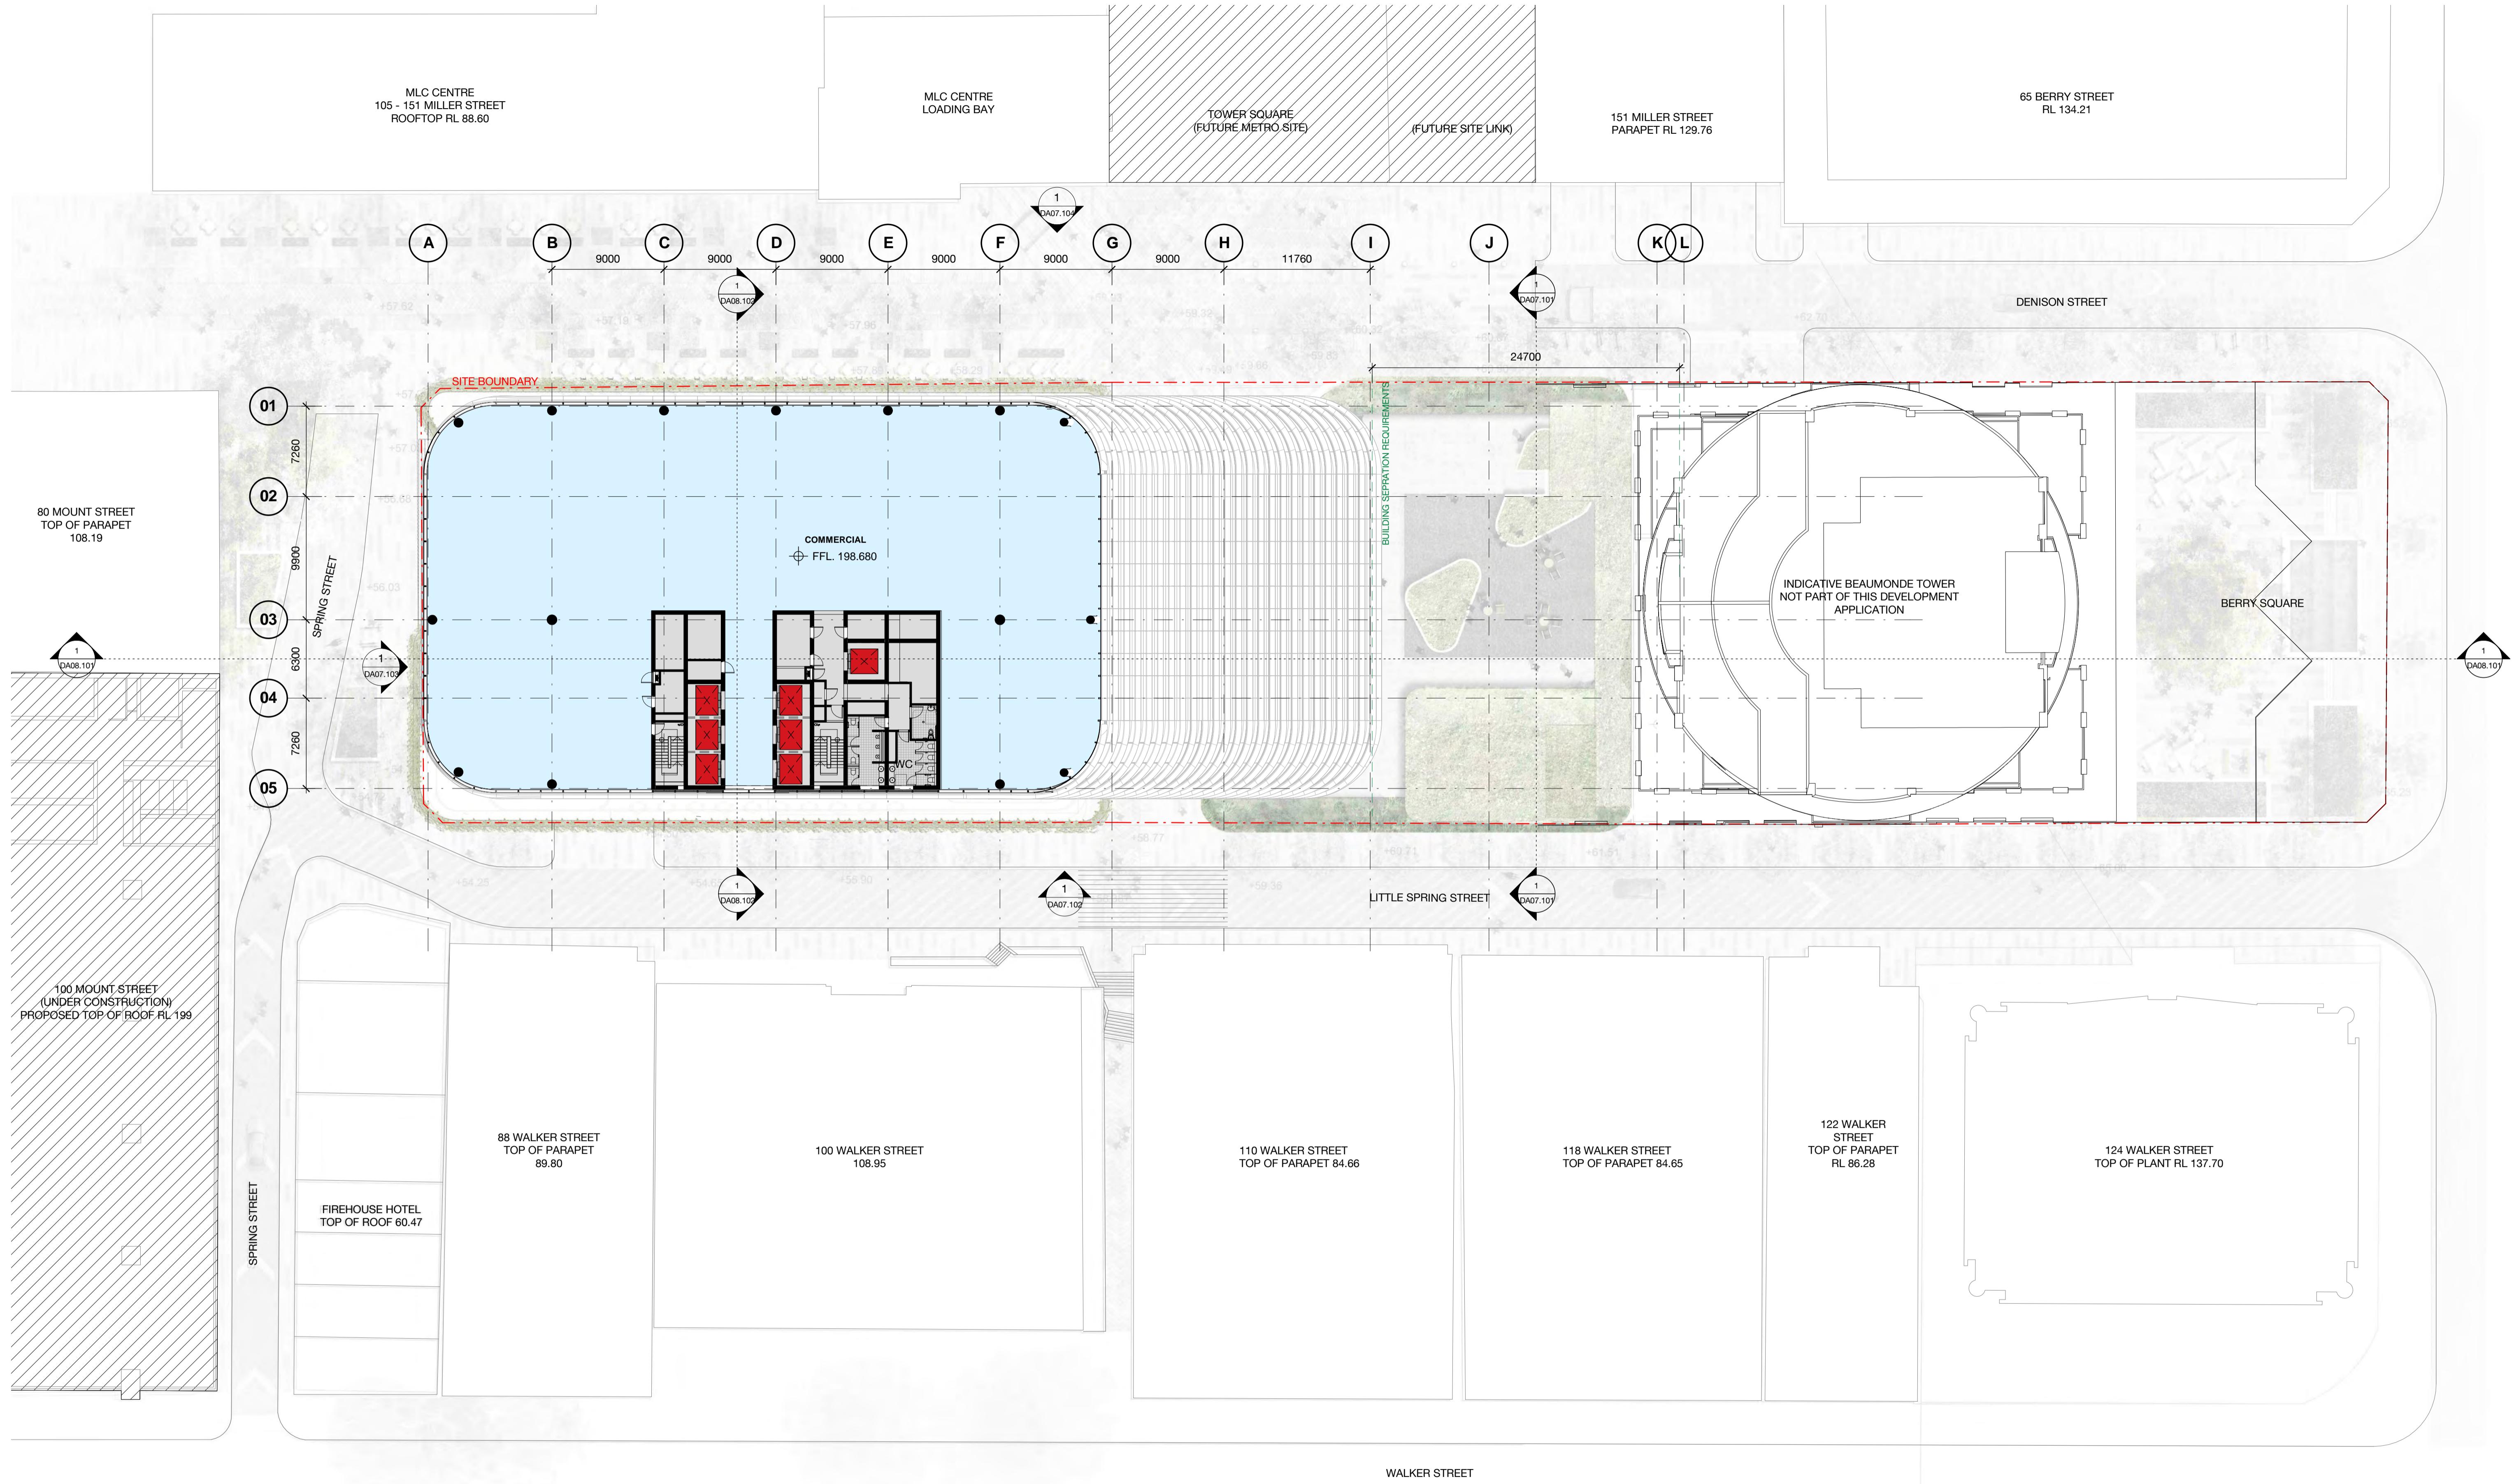

1 Denison Street
 North Sydney, NSW 2060
 General Arrangement Plan
 Level 35 - High Rise Upper

Check all dimensions and site conditions prior to commencement of any work, the purchase or ordering of any materials, fittings, plant, services or equipment and the preparation of shop drawings and or the fabrication of any components.
 Do not scale drawings - refer to figured dimensions only. Any discrepancies shall immediately be referred to the architect for clarification.
 All drawings may not be reproduced or distributed without prior permission from the architect.



Scale	1 : 250 @ A1
Drawn	MDJ Checked AD
Project no.	s12055
Status	Design Development
Plot Date	5/05/2017 10:17:18 AM
BIM	1DENISON_BS_ARCH
Drawing no.	DA03.035
Revision	03

Melbourne 1 Nicholson Street
 Melbourne VIC 3000 Australia
 T 03 8664 6200 F 03 8664 6300
 email mel@batesmart.com.au
 http://www.batesmart.com.au

Sydney 43 Brisbane Street
 Surry Hills NSW 2010 Australia
 T 02 8354 5100 F 02 8354 5199
 email syd@batesmart.com.au
 http://www.batesmart.com.au

Bates Smart Pty Ltd ABN 70 004 999 400

Revision	Date	Description	Initial	Checked
03	05.05.17	MP08-0238 MOD 8	MDJ	AD
02	01.03.17	MP08-0238 MOD 7	MDJ	AD
01	11.11.16	MP08-0238 MOD 7	WH	JF

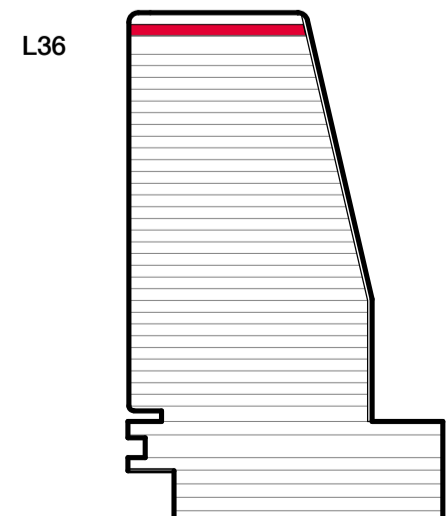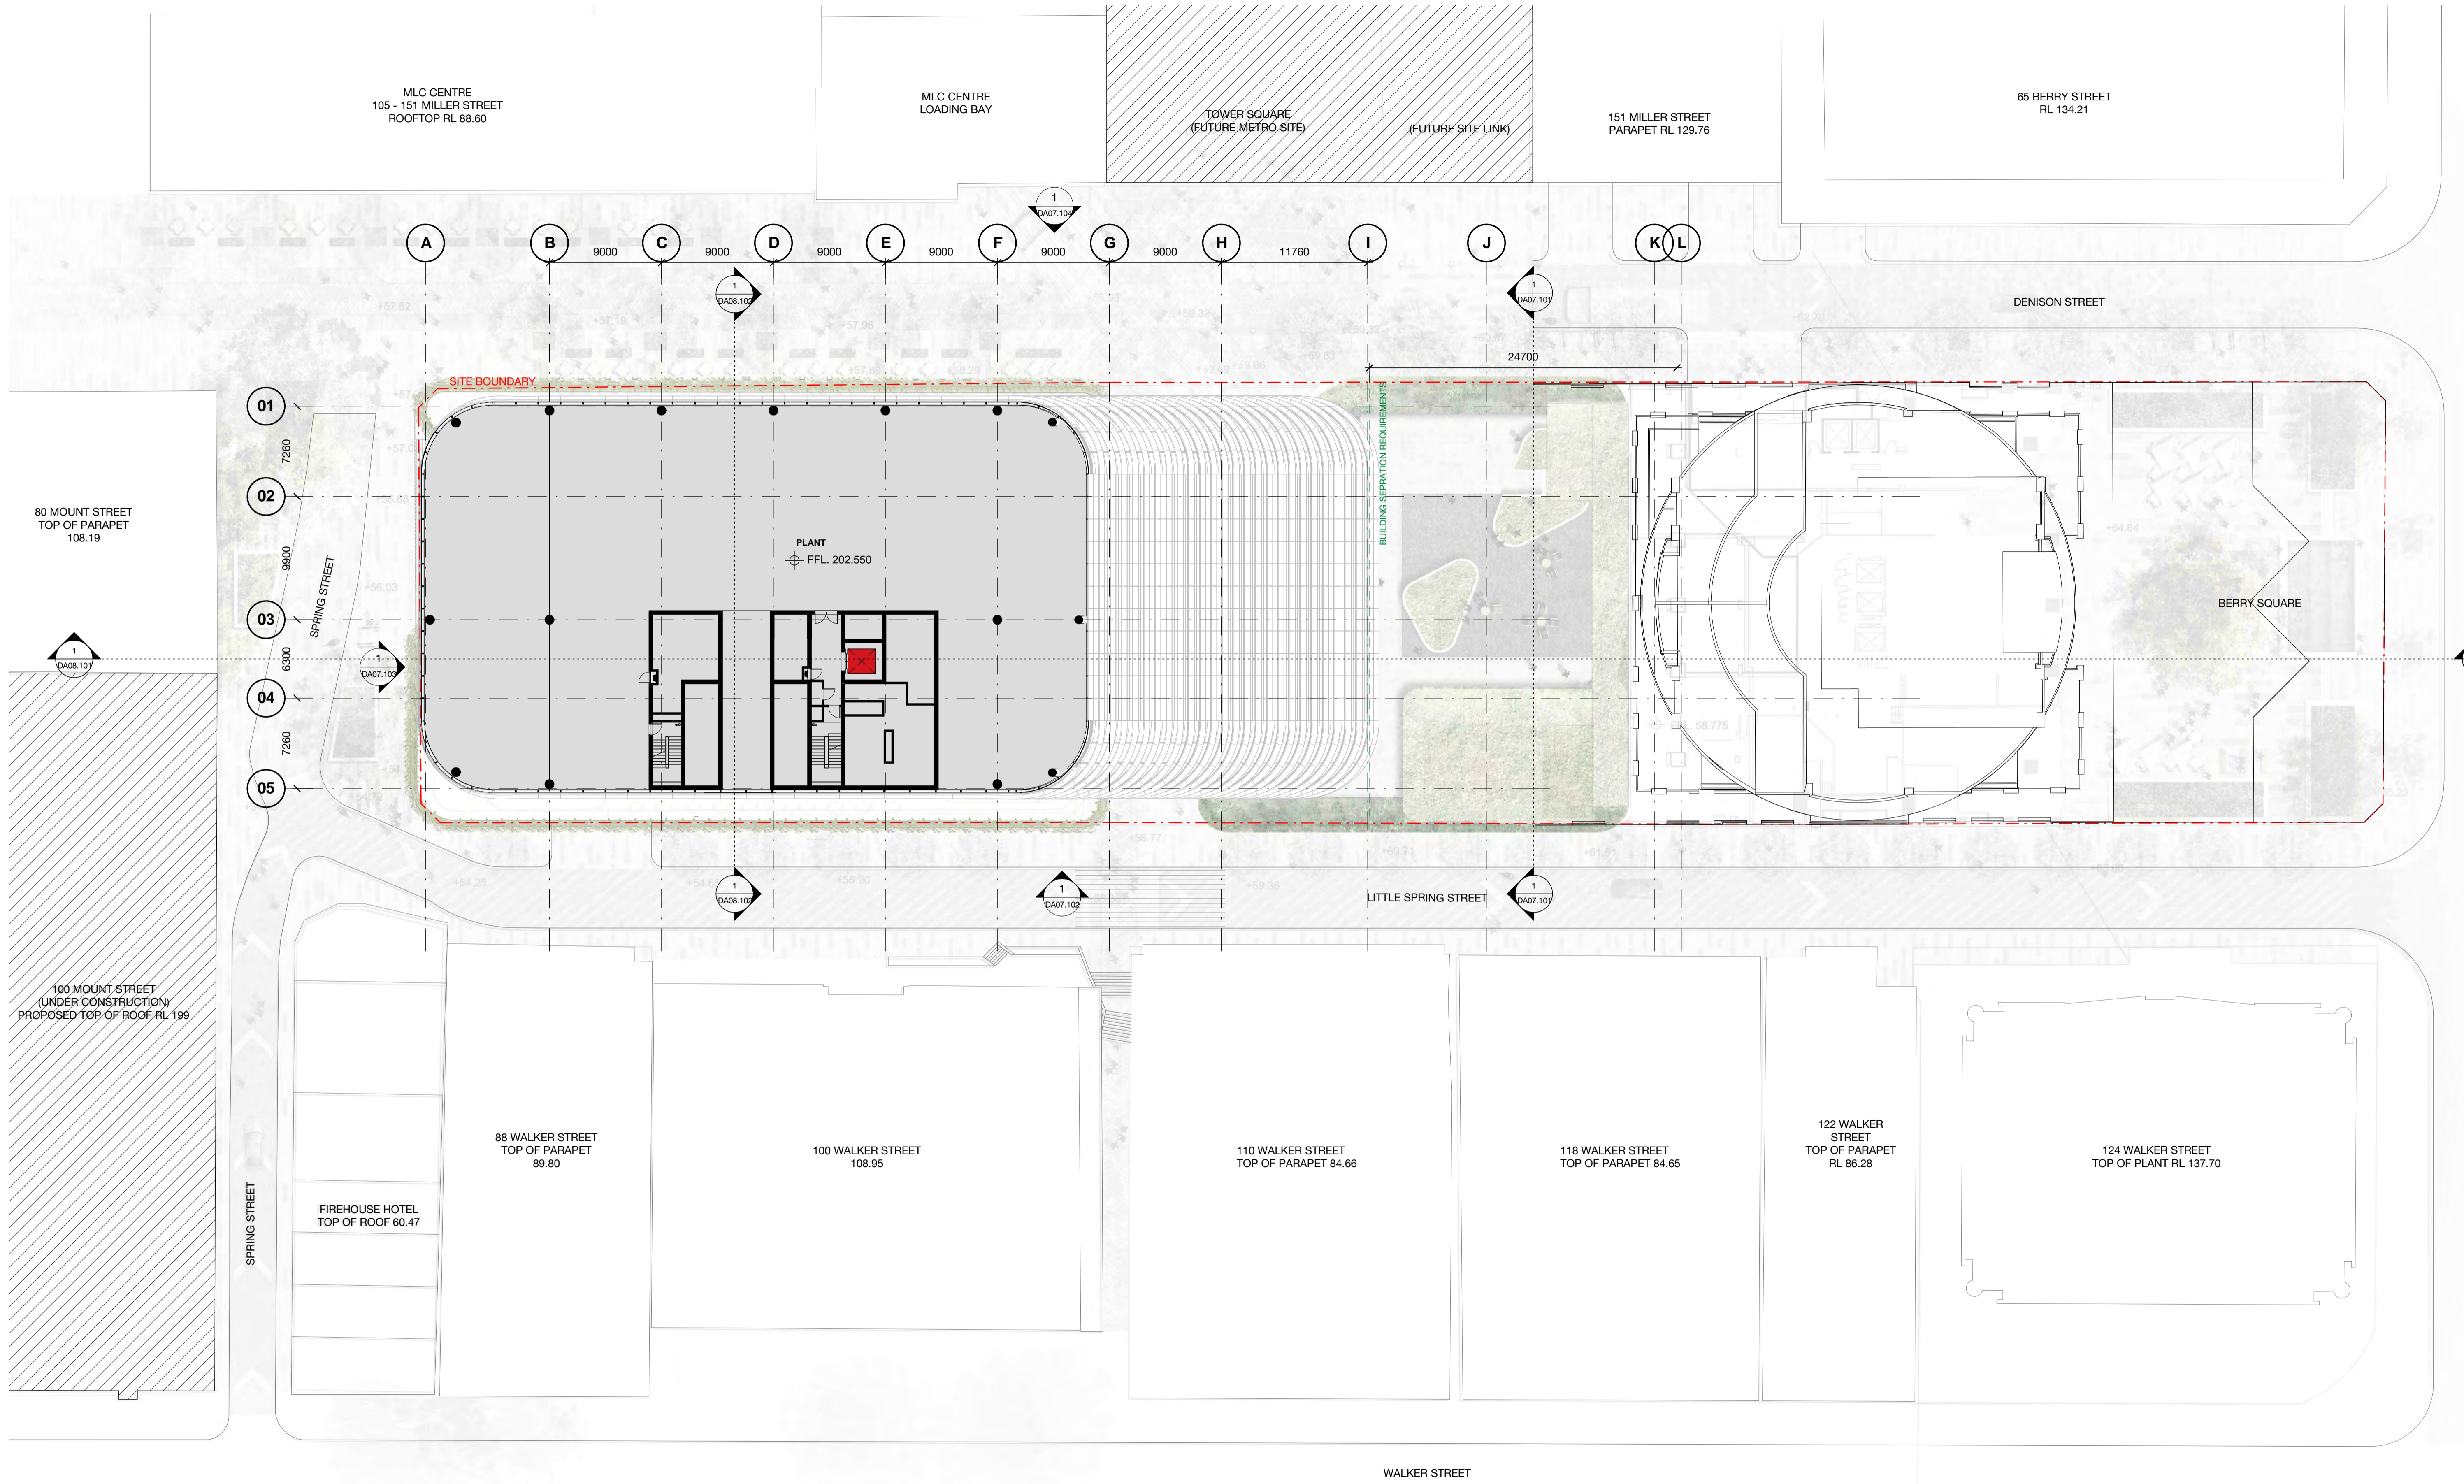

**1 Denison Street
North Sydney, NSW 2060**

General Arrangement Plan
Level 36 - Plant & Overrun

Check all dimensions and site conditions prior to commencement of any work, the purchase or ordering of any materials, fittings, plant, services or equipment and the preparation of shop drawings and or the fabrication of any components.

Do not scale drawings - refer to figured dimensions only. Any discrepancies shall immediately be referred to the architect for clarification.

All drawings may not be reproduced or distributed without prior permission from the architect.


Scale	1 : 250 @ A1
Drawn	MDJ Checked AD
Project no.	s12055
Status	Design Development
Plot Date	5/05/2017 10:19:13 AM
BIM	1DENISON_BS_ARCH
Drawing no.	DA03.036
Revision	03

Melbourne 1 Nicholson Street
Melbourne VIC 3000 Australia
T 03 8664 6200 F 03 8664 6300
email mel@batesmart.com.au
http://www.batesmart.com.au

Sydney 43 Brisbane Street
Surry Hills NSW 2010 Australia
T 02 8354 5100 F 02 8354 5199
email syd@batesmart.com.au
http://www.batesmart.com.au

Bates Smart Pty Ltd ABN 70 004 999 400


Revision	Date	Description	Initial	Checked
03	05.05.17	MP08-0238 MOD 8	MDJ	AD
02	01.03.17	MP08-0238 MOD 7	MDJ	AD
01	11.11.16	MP08-0238 MOD 7	WH	JF

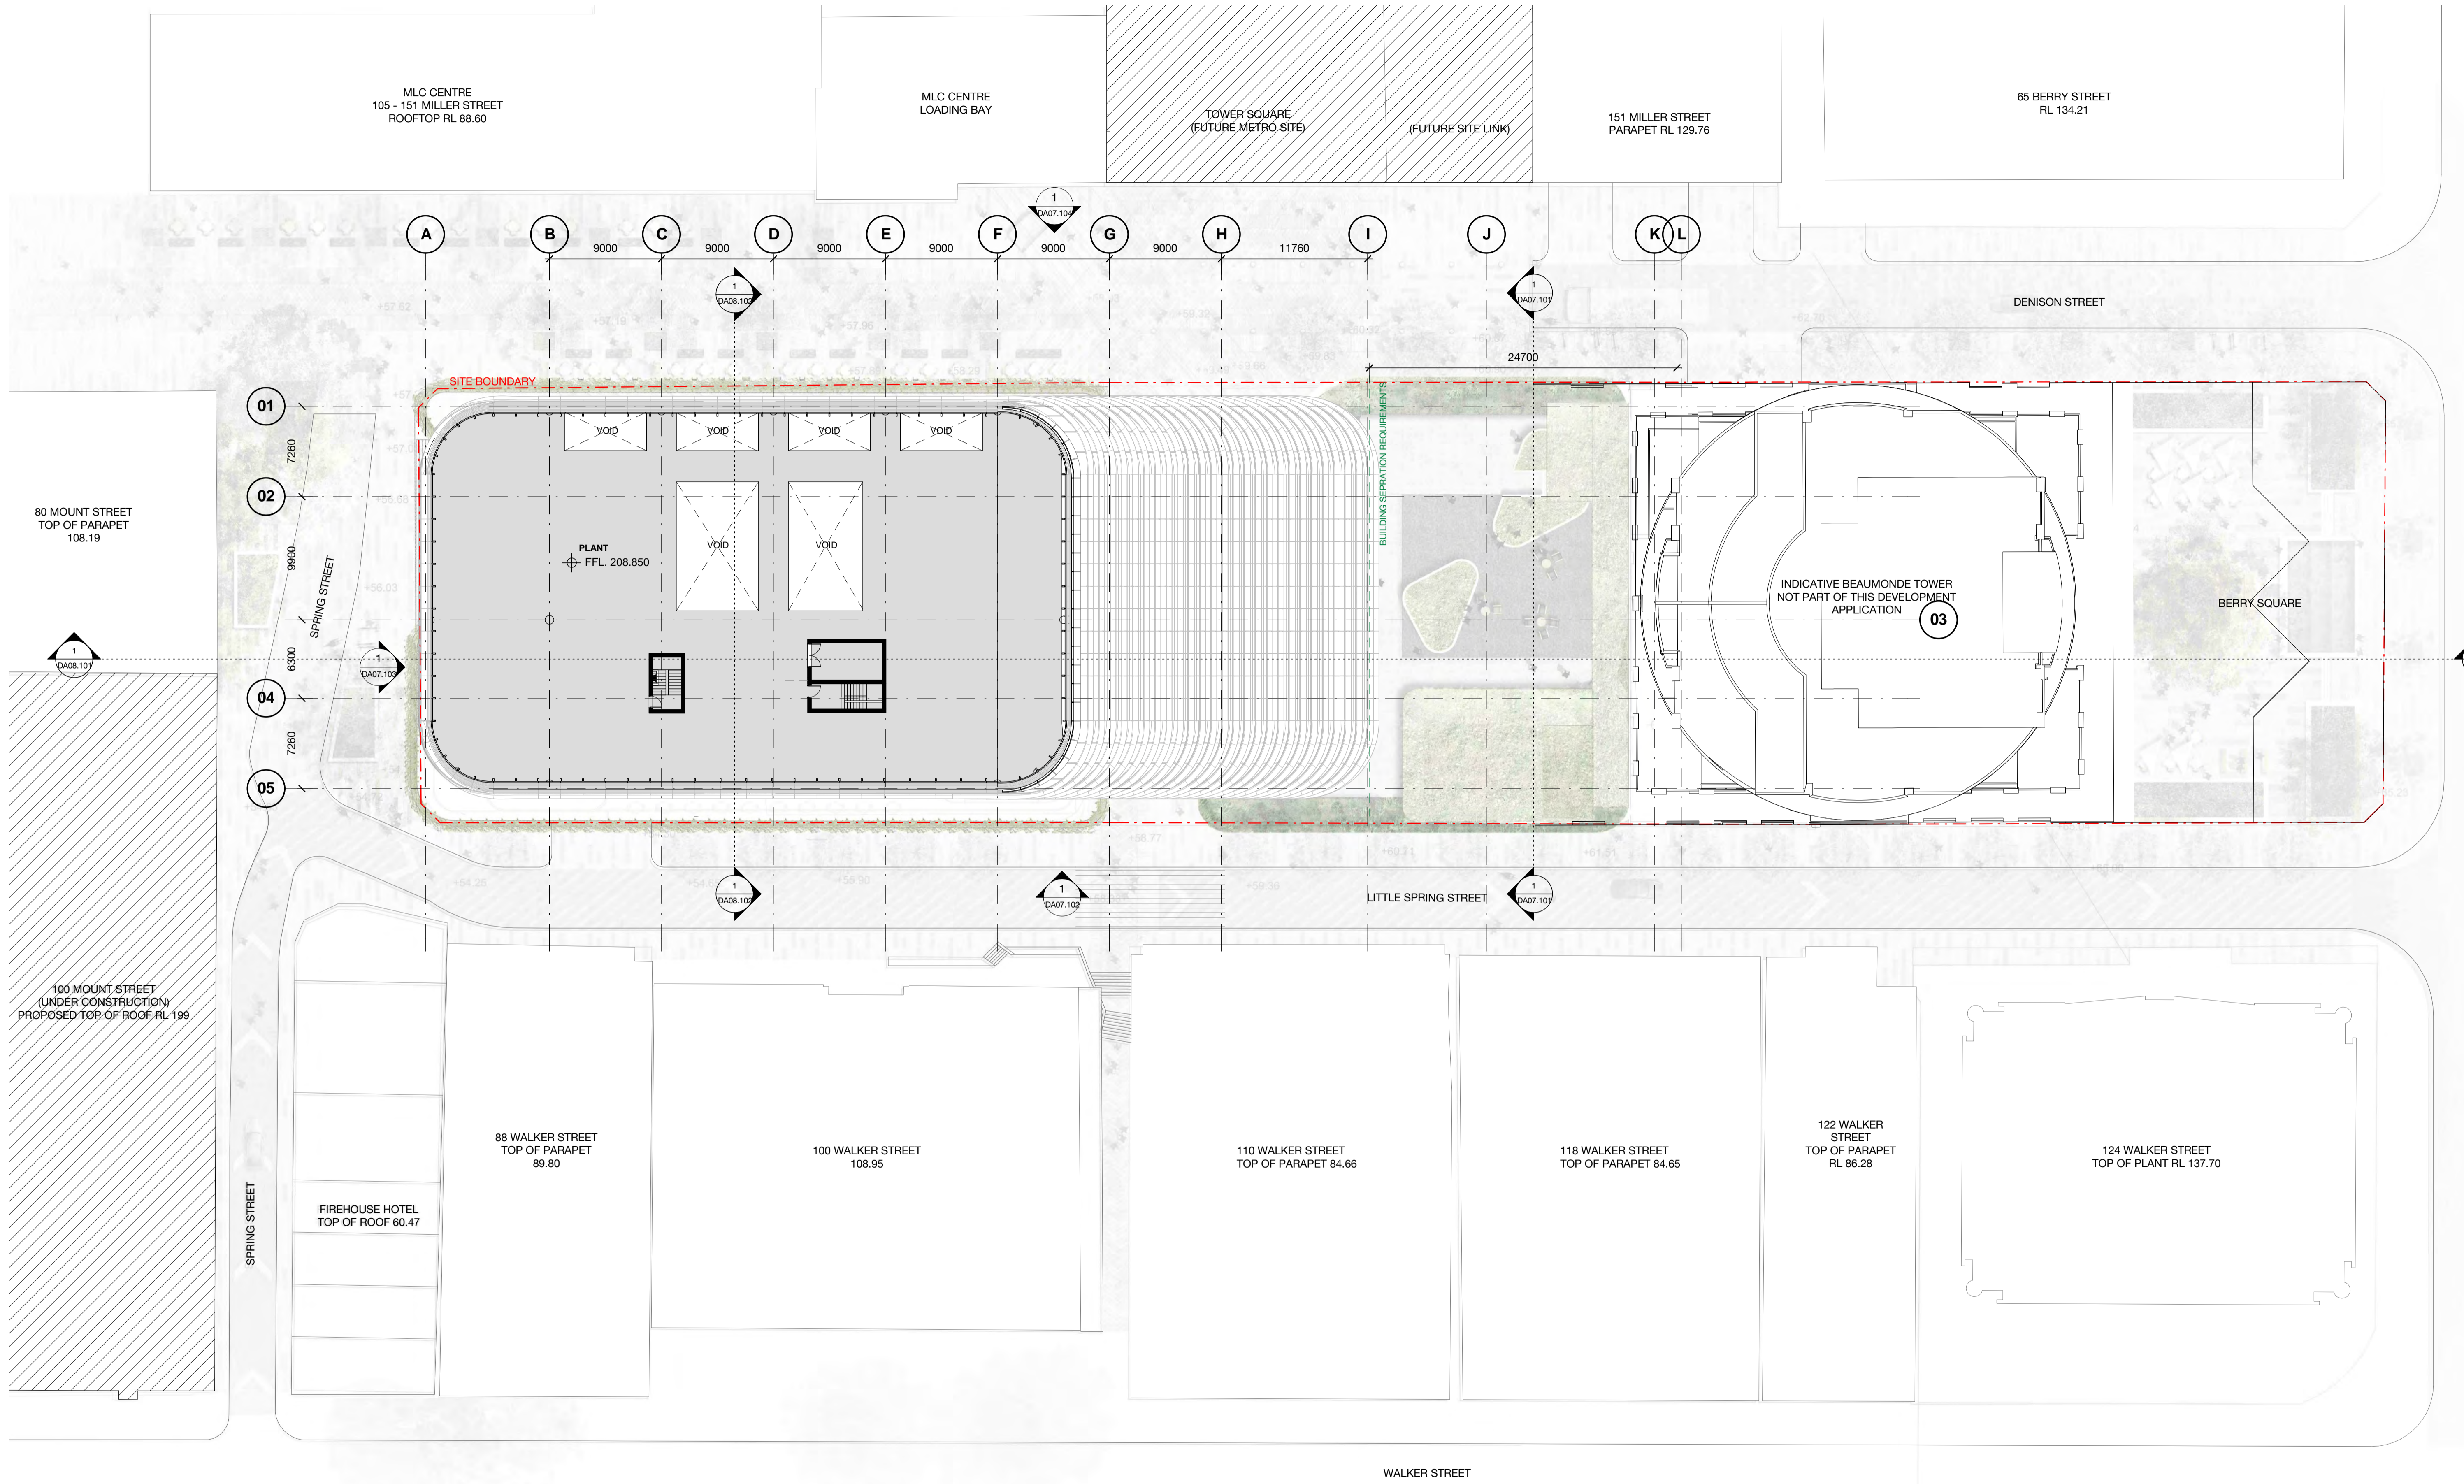

Client




L37

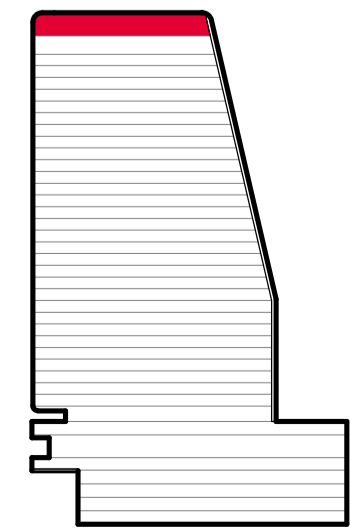

1 Denison Street
North Sydney, NSW 2060

General Arrangement Plan
Level 37 - Upper Plant

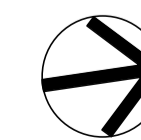

Check all dimensions and site conditions prior to commencement of any work, the purchase or ordering of any materials, fittings, plant, services or equipment and the preparation of shop drawings and or the fabrication of any components.
Do not scale drawings - refer to figured dimensions only. Any discrepancies shall immediately be referred to the architect for clarification.
All drawings may not be reproduced or distributed without prior permission from the architect.

Scale	1 : 250	@ A1
Drawn	MDJ	Checked AD
Project no.	s12055	
Status	Design Development	
Plot Date	5/05/2017 10:21:45 AM	
BIM	1DENISON_BS_ARCH	
Drawing no.	DA03.037	Revision 03


Melbourne 1 Nicholson Street
Melbourne VIC 3000 Australia
T 03 8664 6200 F 03 8664 6300
email mel@batesmart.com.au
http://www.batesmart.com.au

Sydney 43 Brisbane Street
Surry Hills NSW 2010 Australia
T 02 8354 5100 F 02 8354 5199
email syd@batesmart.com.au
http://www.batesmart.com.au


Bates Smart Pty Ltd ABN 70 004 999 400

03	05.05.17	MP08-0238 MOD 8	MDJ	AD
02	01.03.17	MP08-0238 MOD 7	MDJ	AD
01	11.11.16	MP08-0238 MOD 7	WH	JF
Revision	Date	Description	Initial	Checked


BATESSMART

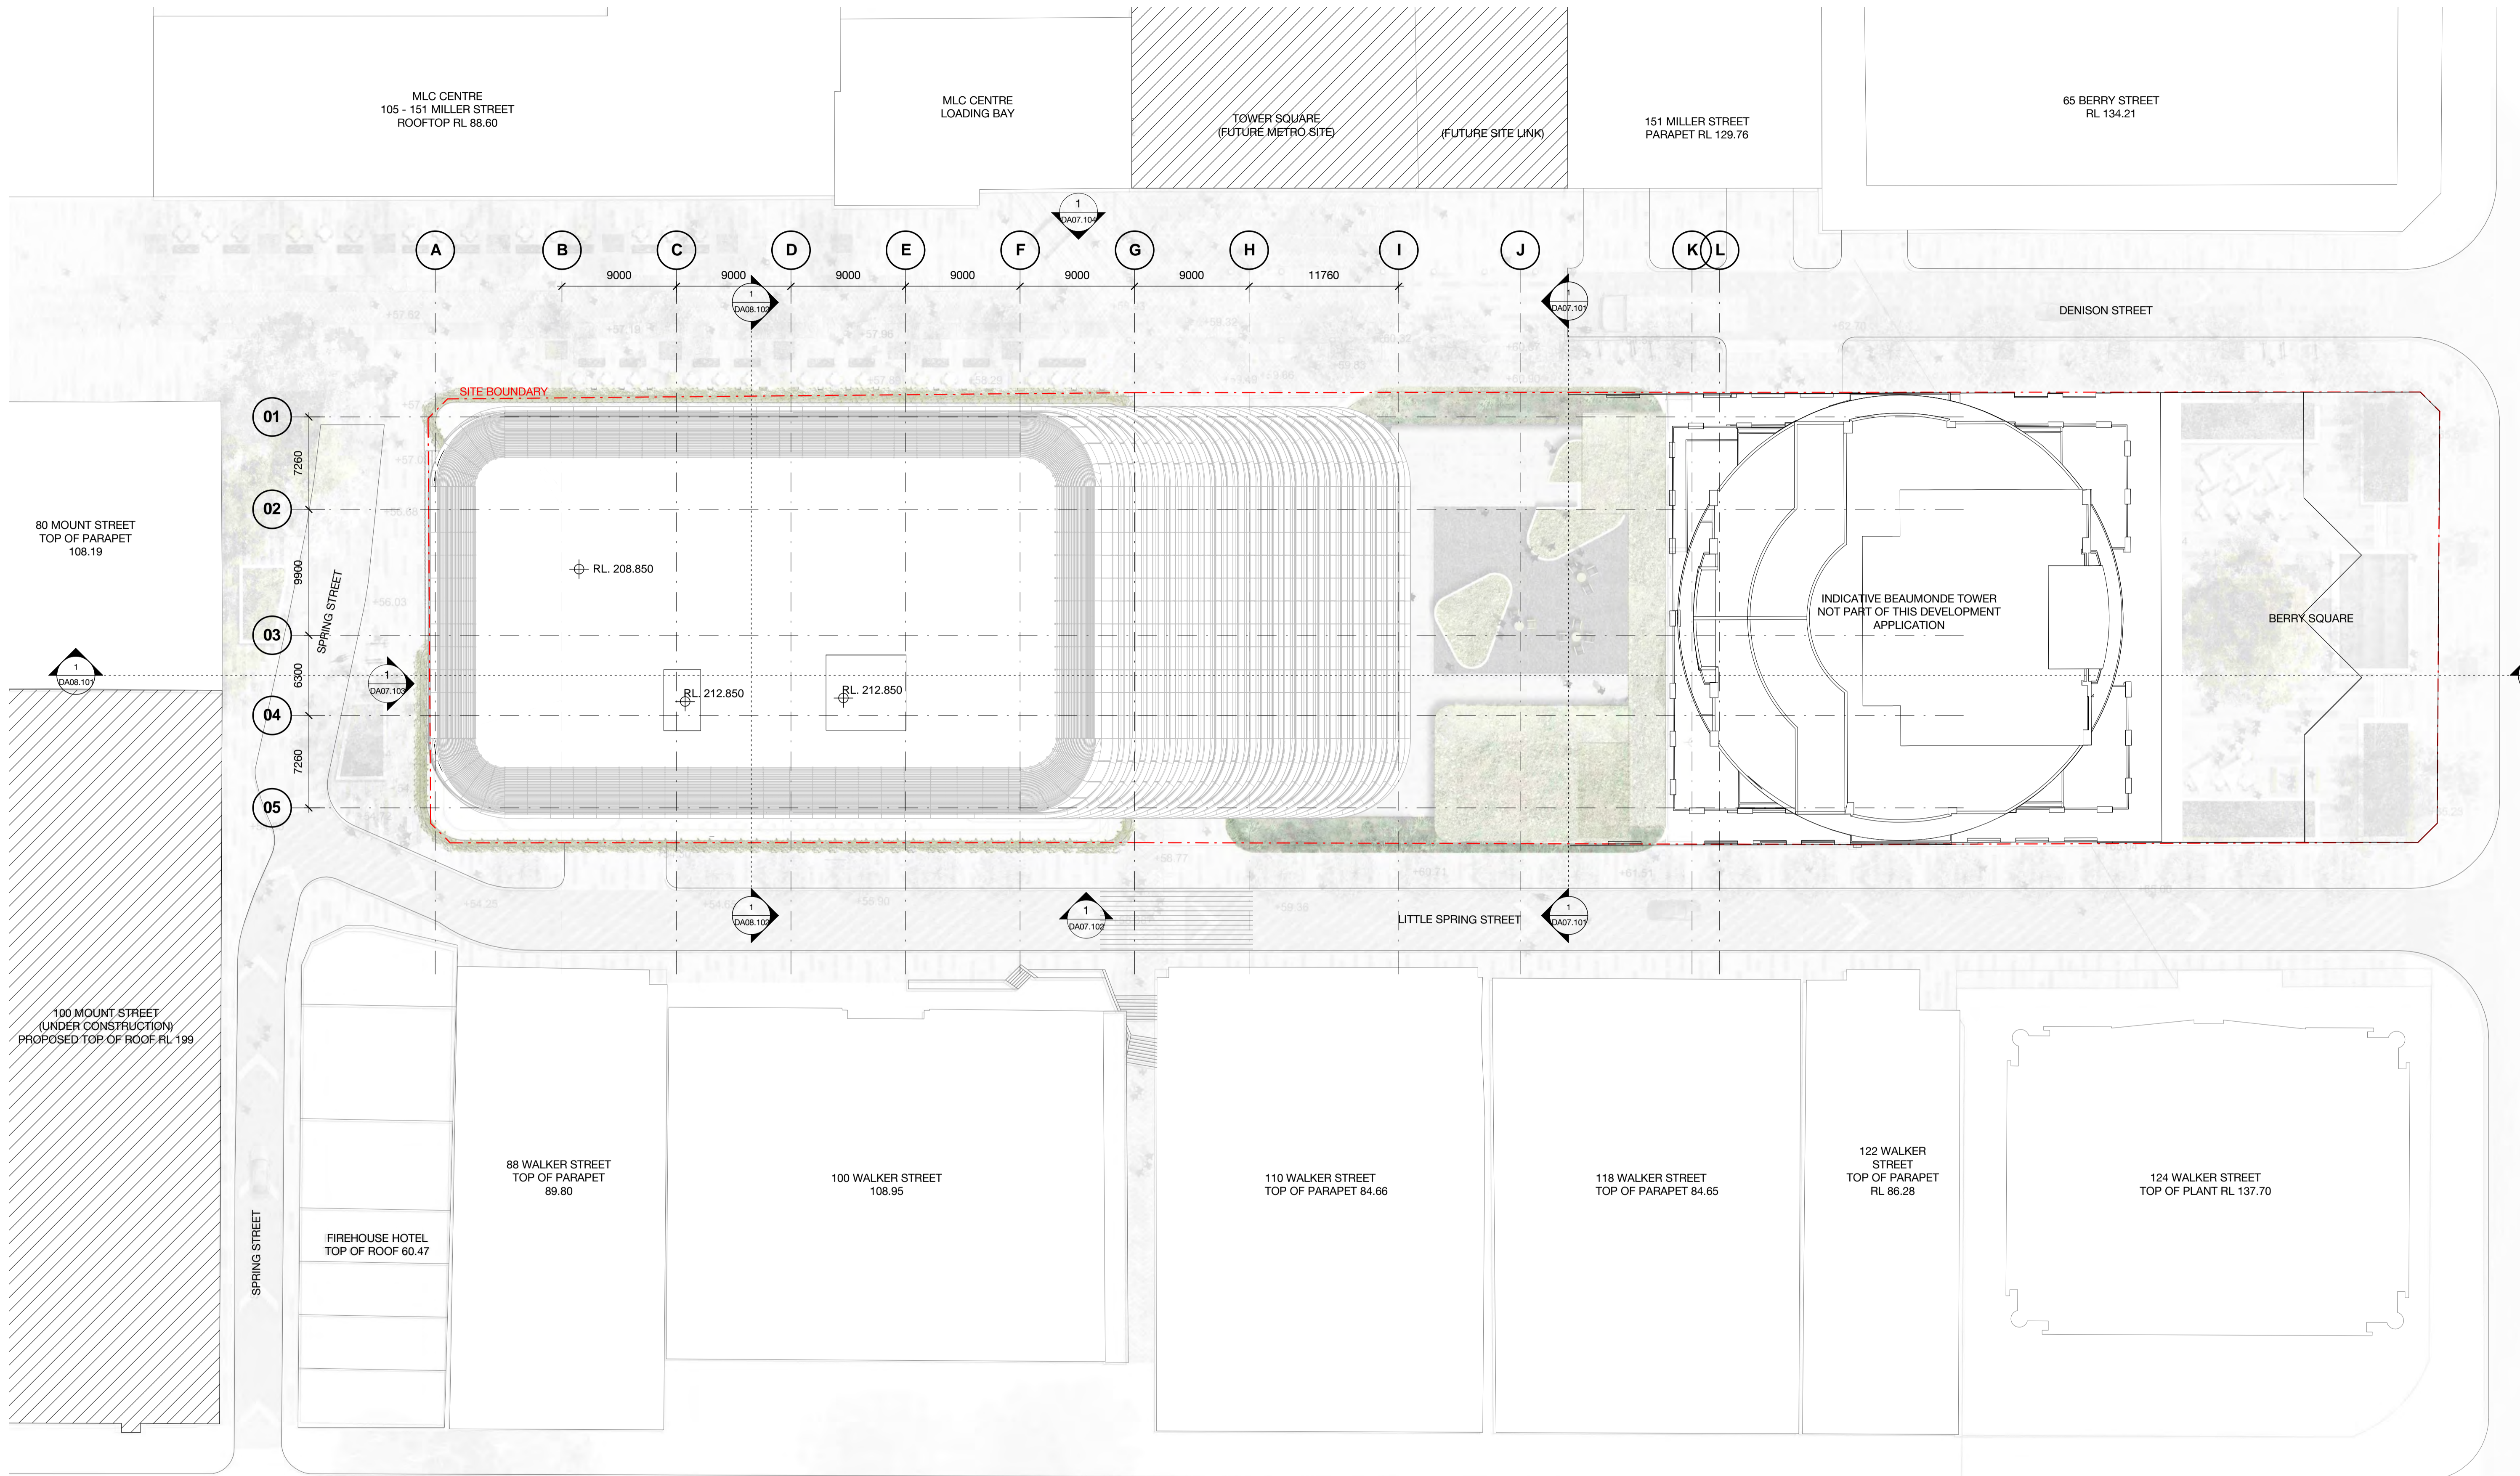

Client

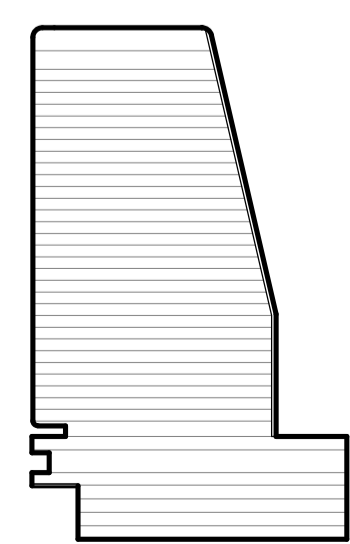

**1 Denison Street
North Sydney, NSW 2060**
General Arrangement Plan
Roof Level

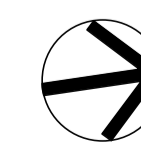

Check all dimensions and site conditions prior to commencement of any work, the purchase or ordering of any materials, fittings, plant, services or equipment and the preparation of shop drawings and or the fabrication of any components.
Do not scale drawings - refer to figured dimensions only. Any discrepancies shall immediately be referred to the architect for clarification.
All drawings may not be reproduced or distributed without prior permission from the architect.

Scale	1 : 250	@ A1
Drawn	MDJ	Checked AD
Project no.	s12055	
Status	Design Development	
Plot Date	5/05/2017 10:25:18 AM	
BIM	1DENISON_BS_ARCH	
Drawing no.	DA03.038	Revision 03

Melbourne 1 Nicholson Street
Melbourne VIC 3000 Australia
T 03 8664 6200 F 03 8664 6300
email mel@batesmart.com.au
http://www.batesmart.com.au


Sydney 43 Brisbane Street
Surry Hills NSW 2010 Australia
T 02 8354 5100 F 02 8354 5199
email syd@batesmart.com.au
http://www.batesmart.com.au

Bates Smart Pty Ltd ABN 70 004 999 400



Revision	Date	Description	Initial	Checked
03	05.05.17	MP08-0238 MOD 8	MDJ	AD
02	01.03.17	MP08-0238 MOD 7	MDJ	AD
01	11.11.16	MP08-0238 MOD 7	WH	JF

01	06.06.17	ARCHITECTURAL	ARCH
02	01.08.17	ARCHITECTURAL	ARCH
03	11.11.18	ARCHITECTURAL	ARCH
04	11.11.18	ARCHITECTURAL	ARCH
05	11.11.18	ARCHITECTURAL	ARCH

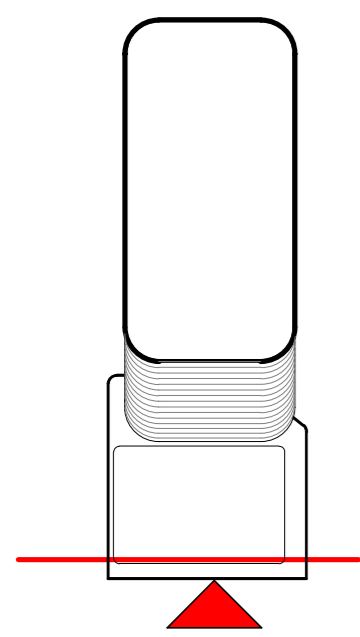

1 Denison Street
North Sydney, NSW 2060
Building Elevations
North Elevation



Check all dimensions and the conditions prior to commencement of any work, the purchase or renting of materials or equipment and the purchase of shop drawings and or the fabrication of any components.
Do not scale drawings - refer to 'ground dimensions' only. Any discrepancies shall be referred to the architect for clarification.
All drawings may not be reproduced or distributed without prior permission from the architect.

Scale	1 : 250	@ A1
Drawn	MJU	Checked
Project no.	S12055	AD
Status	Design Development	
Plot Date	5/06/2017 2:54:02 PM	
BIM	1/DENISON_BS_ARCH	


DRAWING NO.
DA07.101

REVISION
03

BATESSMART
Melbourne 1 Nicholson Street
Melbourne VIC 3000 Australia
T 03 8664 6200 F 03 8664 6300
email mel@batesmart.com.au
http://www.batesmart.com.au
Sydney 13 Brisbane Street
Sydney Hills NSW 2010 Australia
T 02 8354 5100 F 02 8354 5199
email syd@batesmart.com.au
http://www.batesmart.com.au
Bates Smart Pty Ltd ABN 70 004 999 400

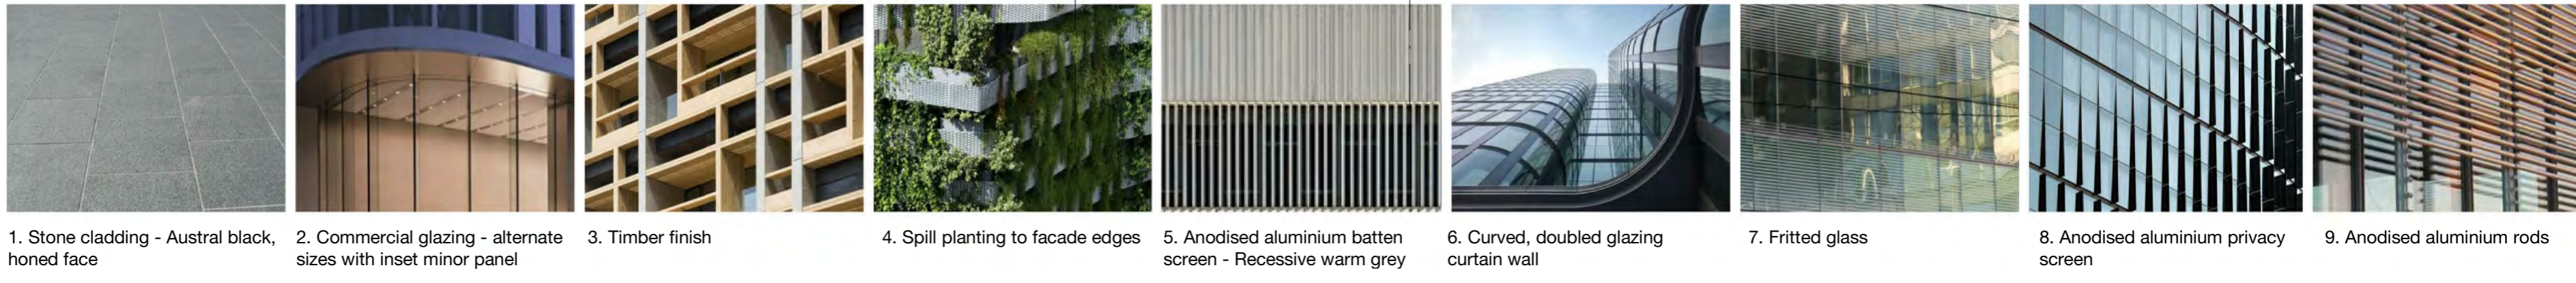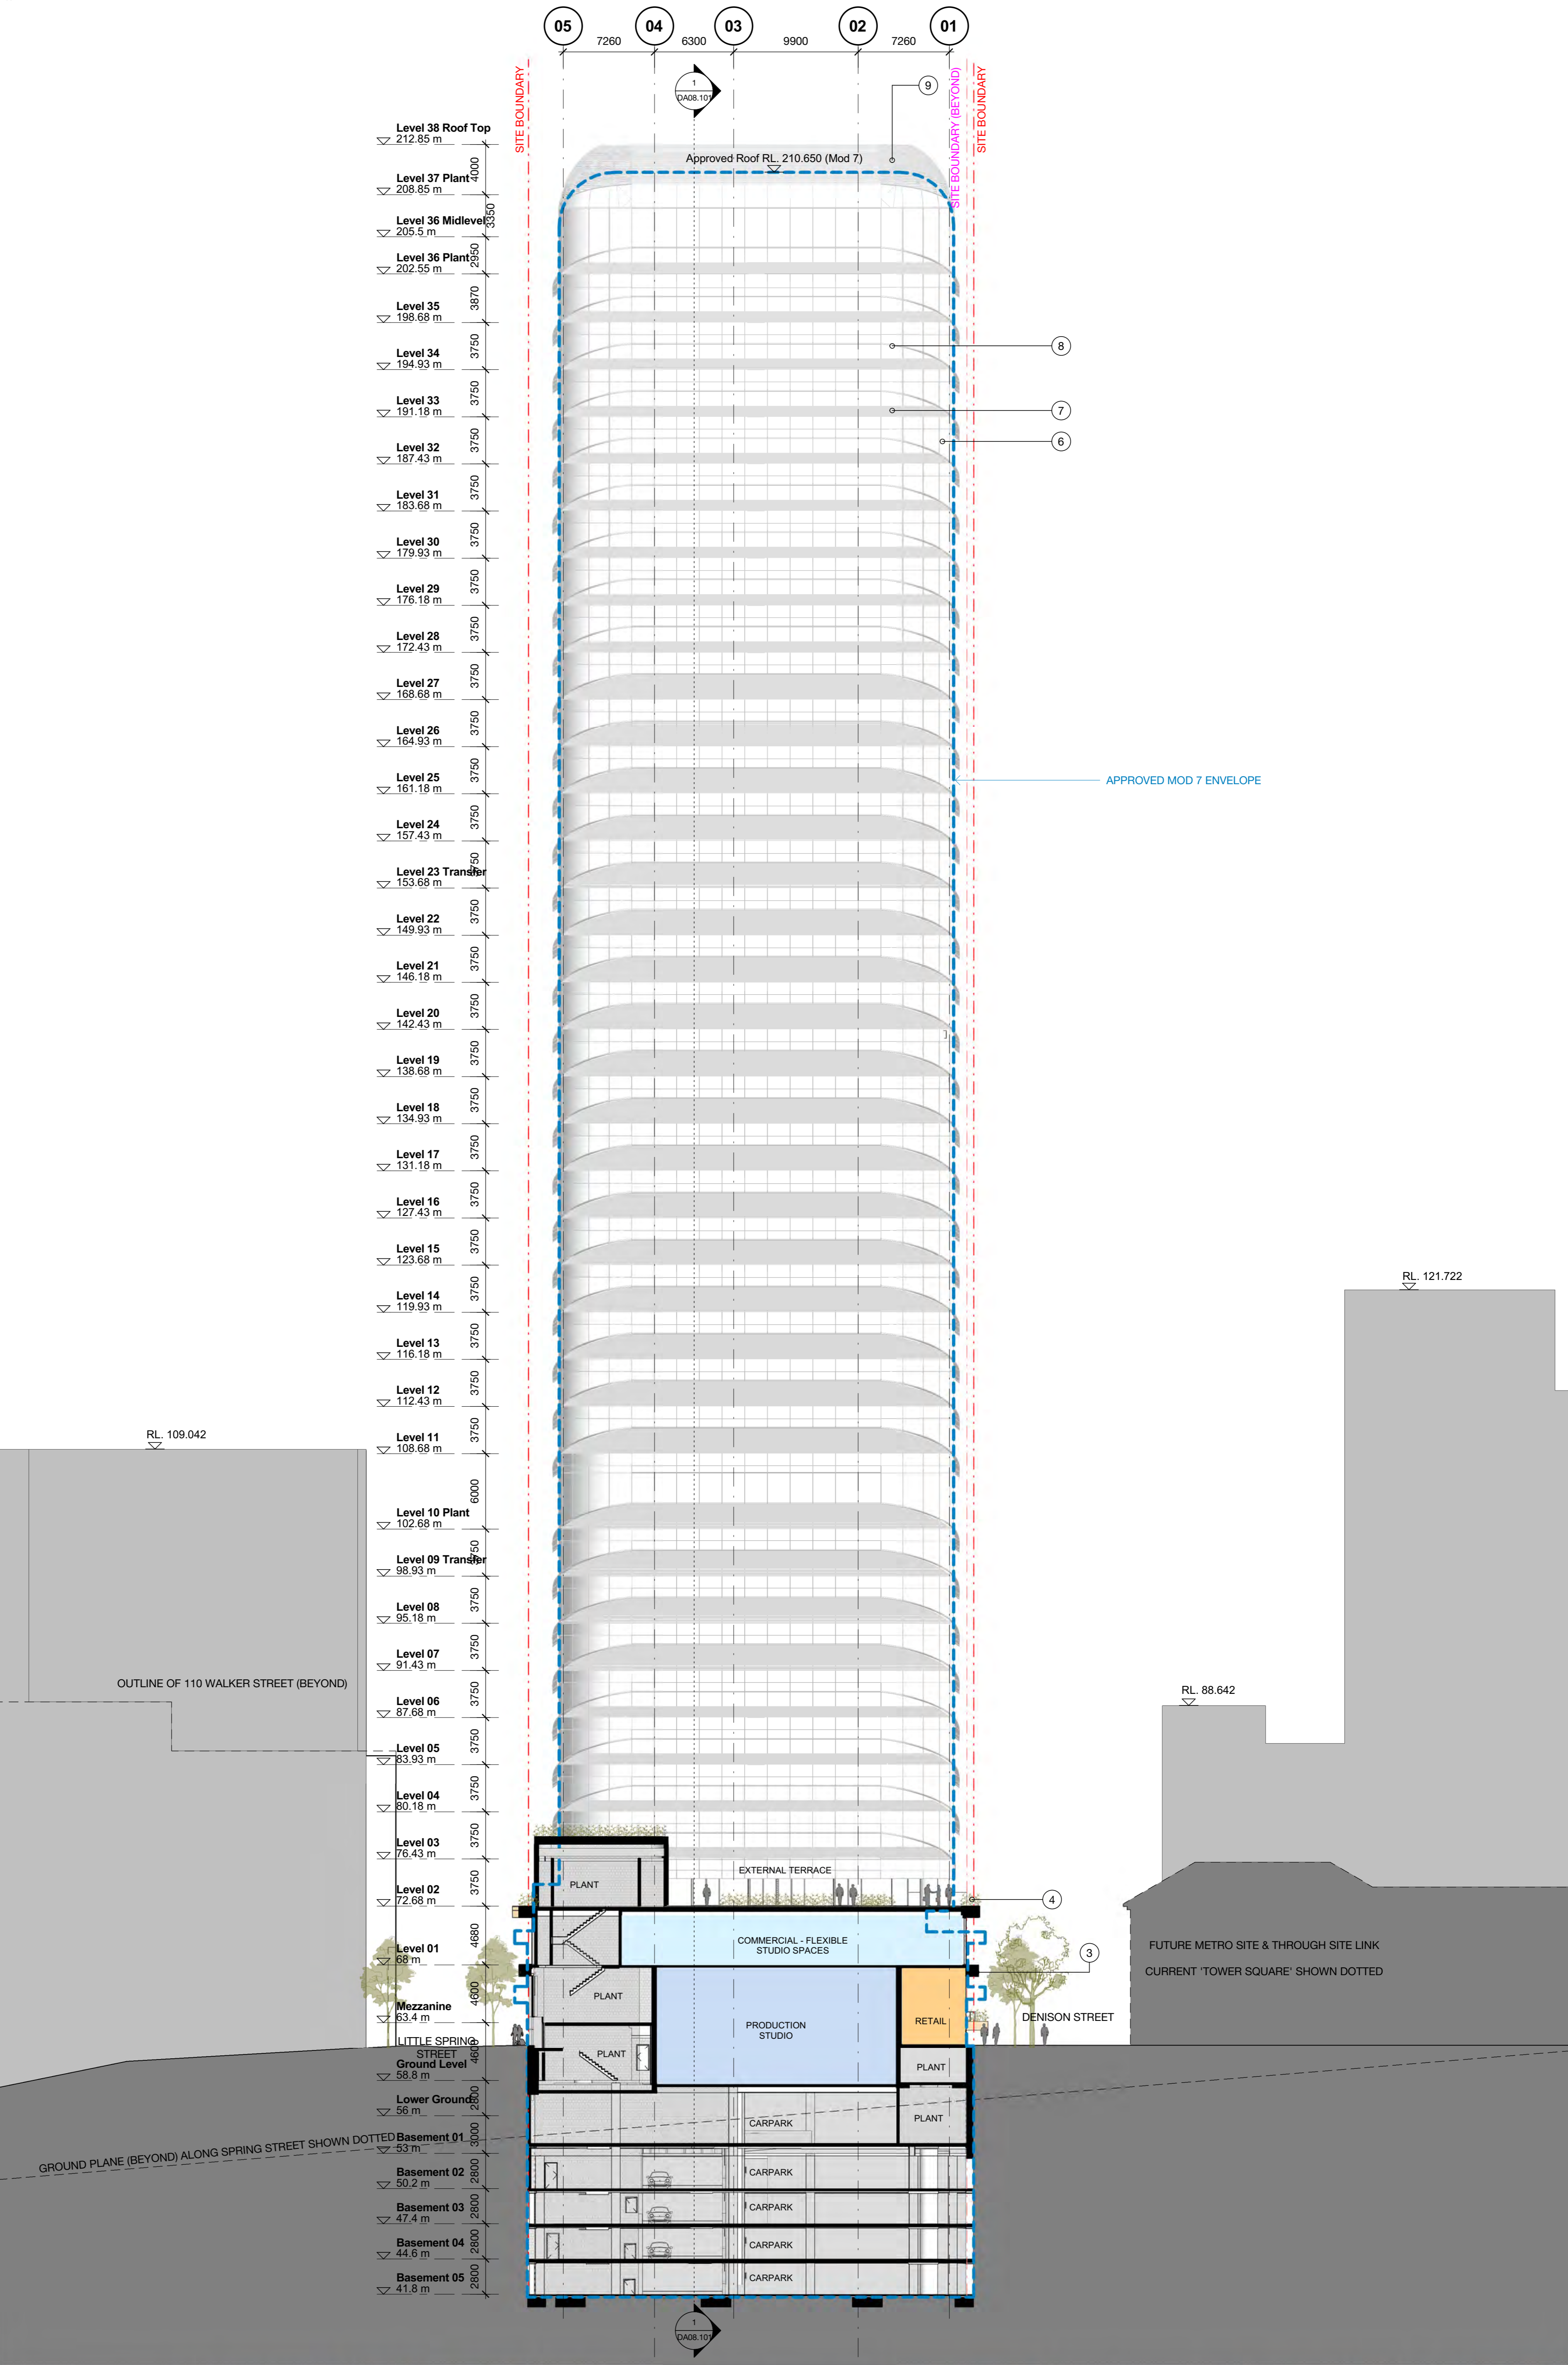

3	06.06.17	WIP/04/2018/NO/3	8	MCU	AD
2	01.08.17	WIP/04/2018/NO/3	7	MCU	AD
1	11.11.16	WIP/04/2018/NO/3	7	MCU	AD
				MCU	AD
				MCU	AD

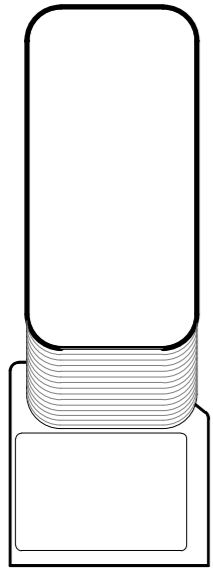

1 Denison Street
North Sydney, NSW 2060
Building Elevations
East Elevation

Check all dimensions and the conditions prior to commencement of any work, the purchase or ordering of materials, the fabrication of components, the installation of components and the construction of the building. Do not scale drawings - refer to 'Grand dimensions only'. Any discrepancies shall immediately be referred to the architect for clarification. All drawings may not be reproduced or distributed without prior permission from the architect.



Drawing no. **DA07.102** Revision **3**

Scale	1 : 250	@ A1
Drawn	MCU	Checked
Project no.	S12055	AD
Status	Design Development	
Pool Date	12/05/2017 12:21:07 PM	
BIM	1/ENSON/BS_ARCH	

Melbourne 1 Nicholson Street
Sunny Hills NSW 2010 Australia
T 03 8664 6200 F 03 8664 6300
email mel@batesmart.com.au
http://www.batesmart.com.au


Sydney 43 Brisbane Street
Sunny Hills NSW 2010 Australia
T 02 8354 5100 F 02 8354 5199
email syd@batesmart.com.au
http://www.batesmart.com.au

Bates Smart Pty Ltd ABN 70 004 999 400

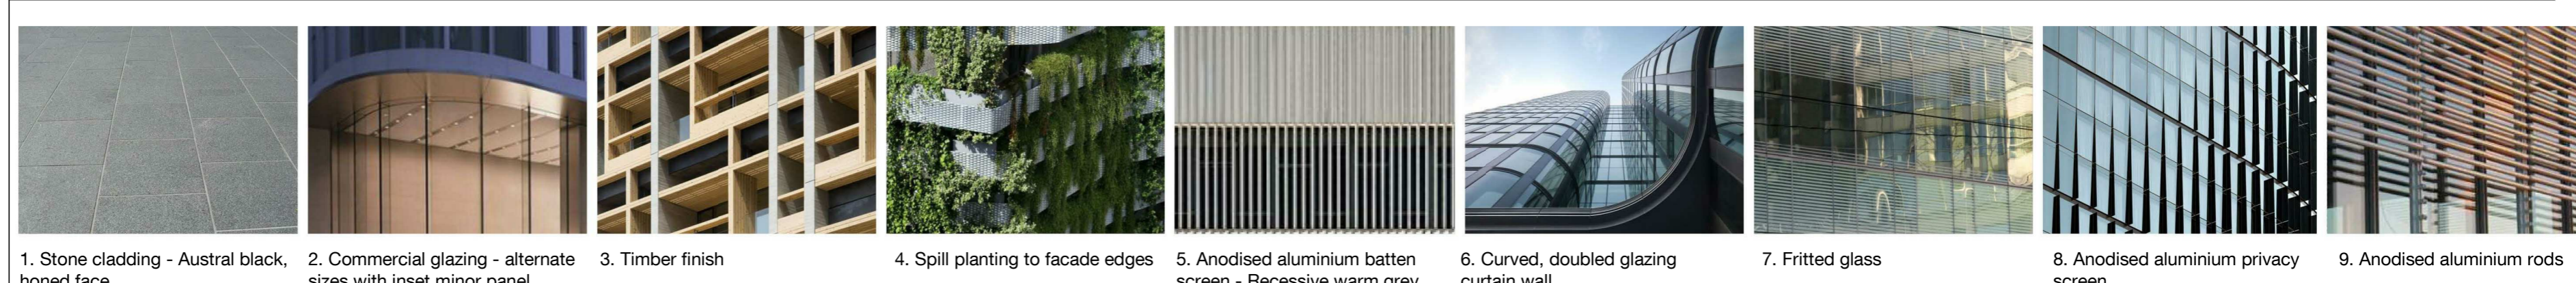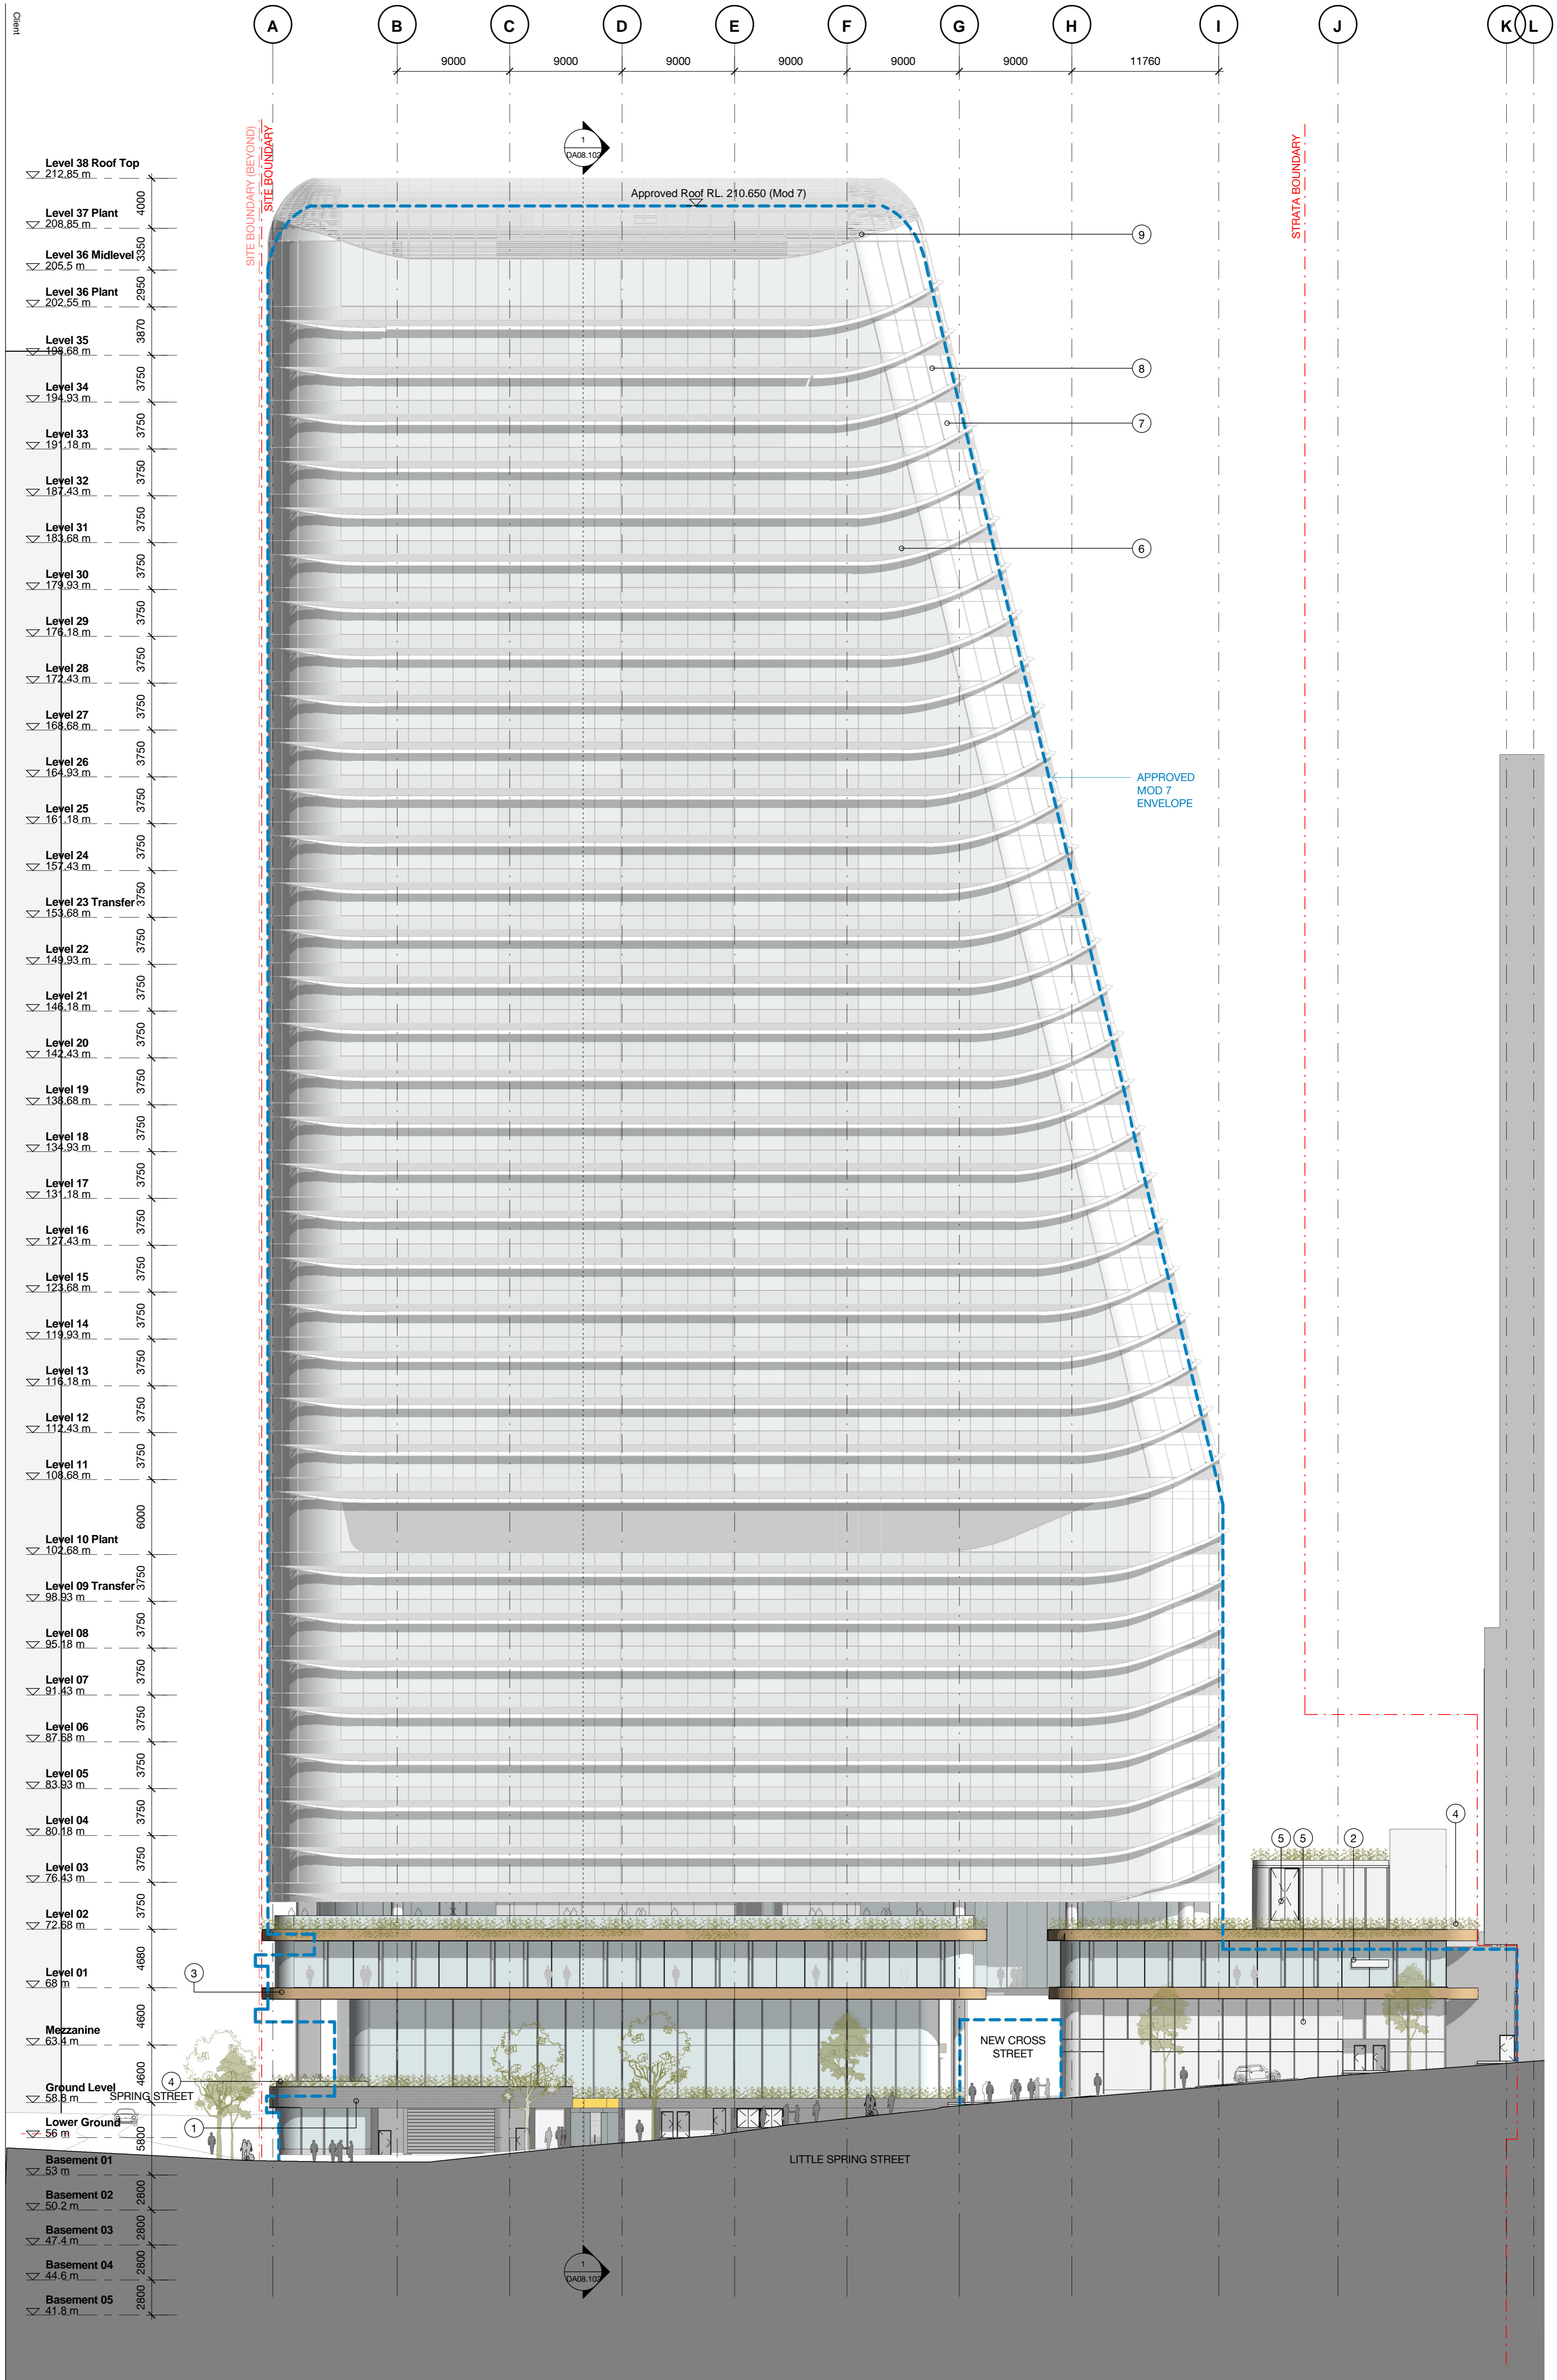

1. Stone cladding - Austral black, 2. Commercial glazing - alternate sizes with inset minor panel, 3. Timber finish honed face, 4. Spill planting to facade edges, 5. Anodised aluminium batten screen - Recessive warm grey, 6. Curved, doubled glazing curtain wall, 7. Fritted glass, 8. Anodised aluminium privacy screen, 9. Anodised aluminium rods

01	06.06.17	MAR9-0228 MOD 8	MCU	AD
02	01.08.17	MAR9-0228 MOD 7	MCU	AD
03	11.11.18	MAR9-0228 MOD 7	MCU	AD
Revision	Date	Description	Initial	Checked

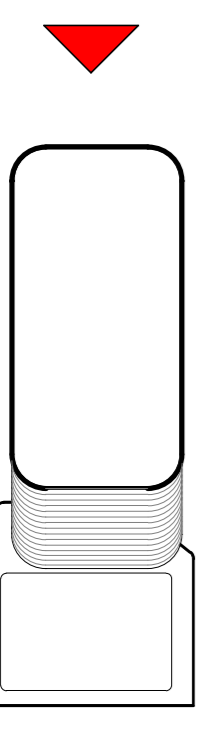

1 Denison Street
North Sydney, NSW 2060
Building Elevations
South Elevation



Check all dimensions and the conditions prior to commencement of any work, the purchase or ordering of materials or equipment and the preparation of shop drawings and/or the fabrication of any components.
Do not scale drawings - refer to 'as shown' dimensions only. Any discrepancies shall be resolved by the architect by definition.
All drawings may not be reproduced or distributed without prior permission from the architect.

Scale	1 : 250	@ A1
Drawn	MCU	Checked
Project no.	s12055	AD
Status	Design Development	
Plot Date	5/06/2017 2:54:51 PM	
BIM	1DENISON_BS_ARCH	
Drawing no.	DA07.103	Revision
		03


Melbourne 1 Nicholson Street
Melbourne VIC 3000 Australia
T 03 8664 6200 F 03 8664 6300
email mel@batesmart.com.au
http://www.batesmart.com.au

Sydney 43 Brisbane Street
Sydney Hills NSW 2010 Australia
T 02 8354 5100 F 02 8354 5199
email syd@batesmart.com.au
http://www.batesmart.com.au


Bates Smart Pty Ltd ABN 70 004 999 400

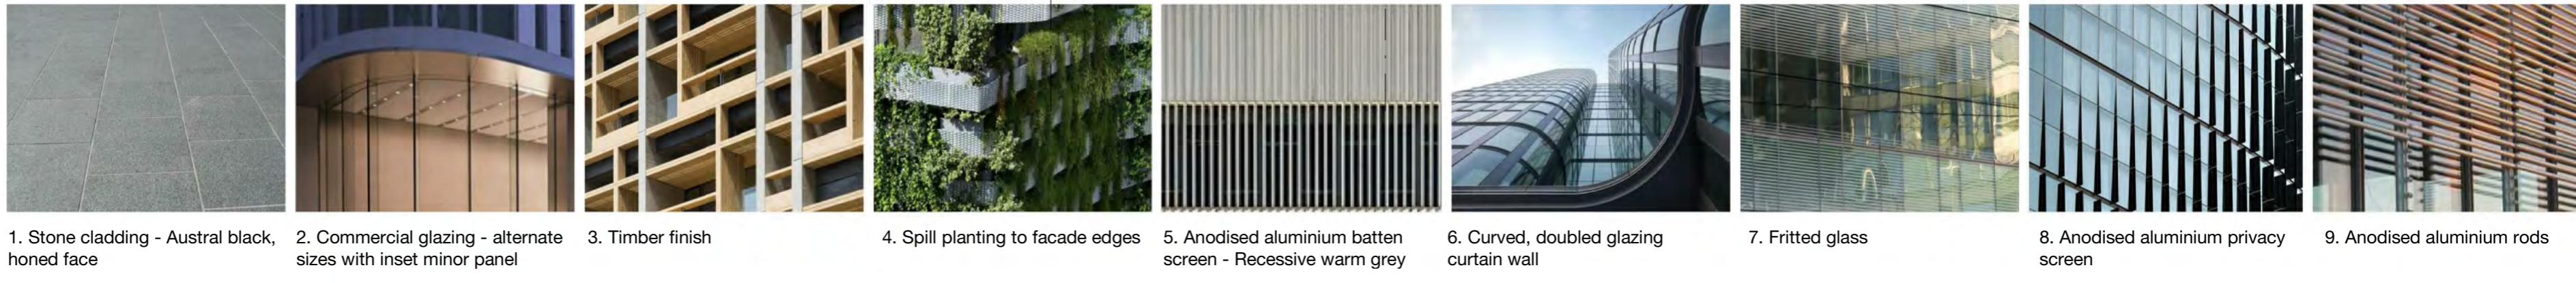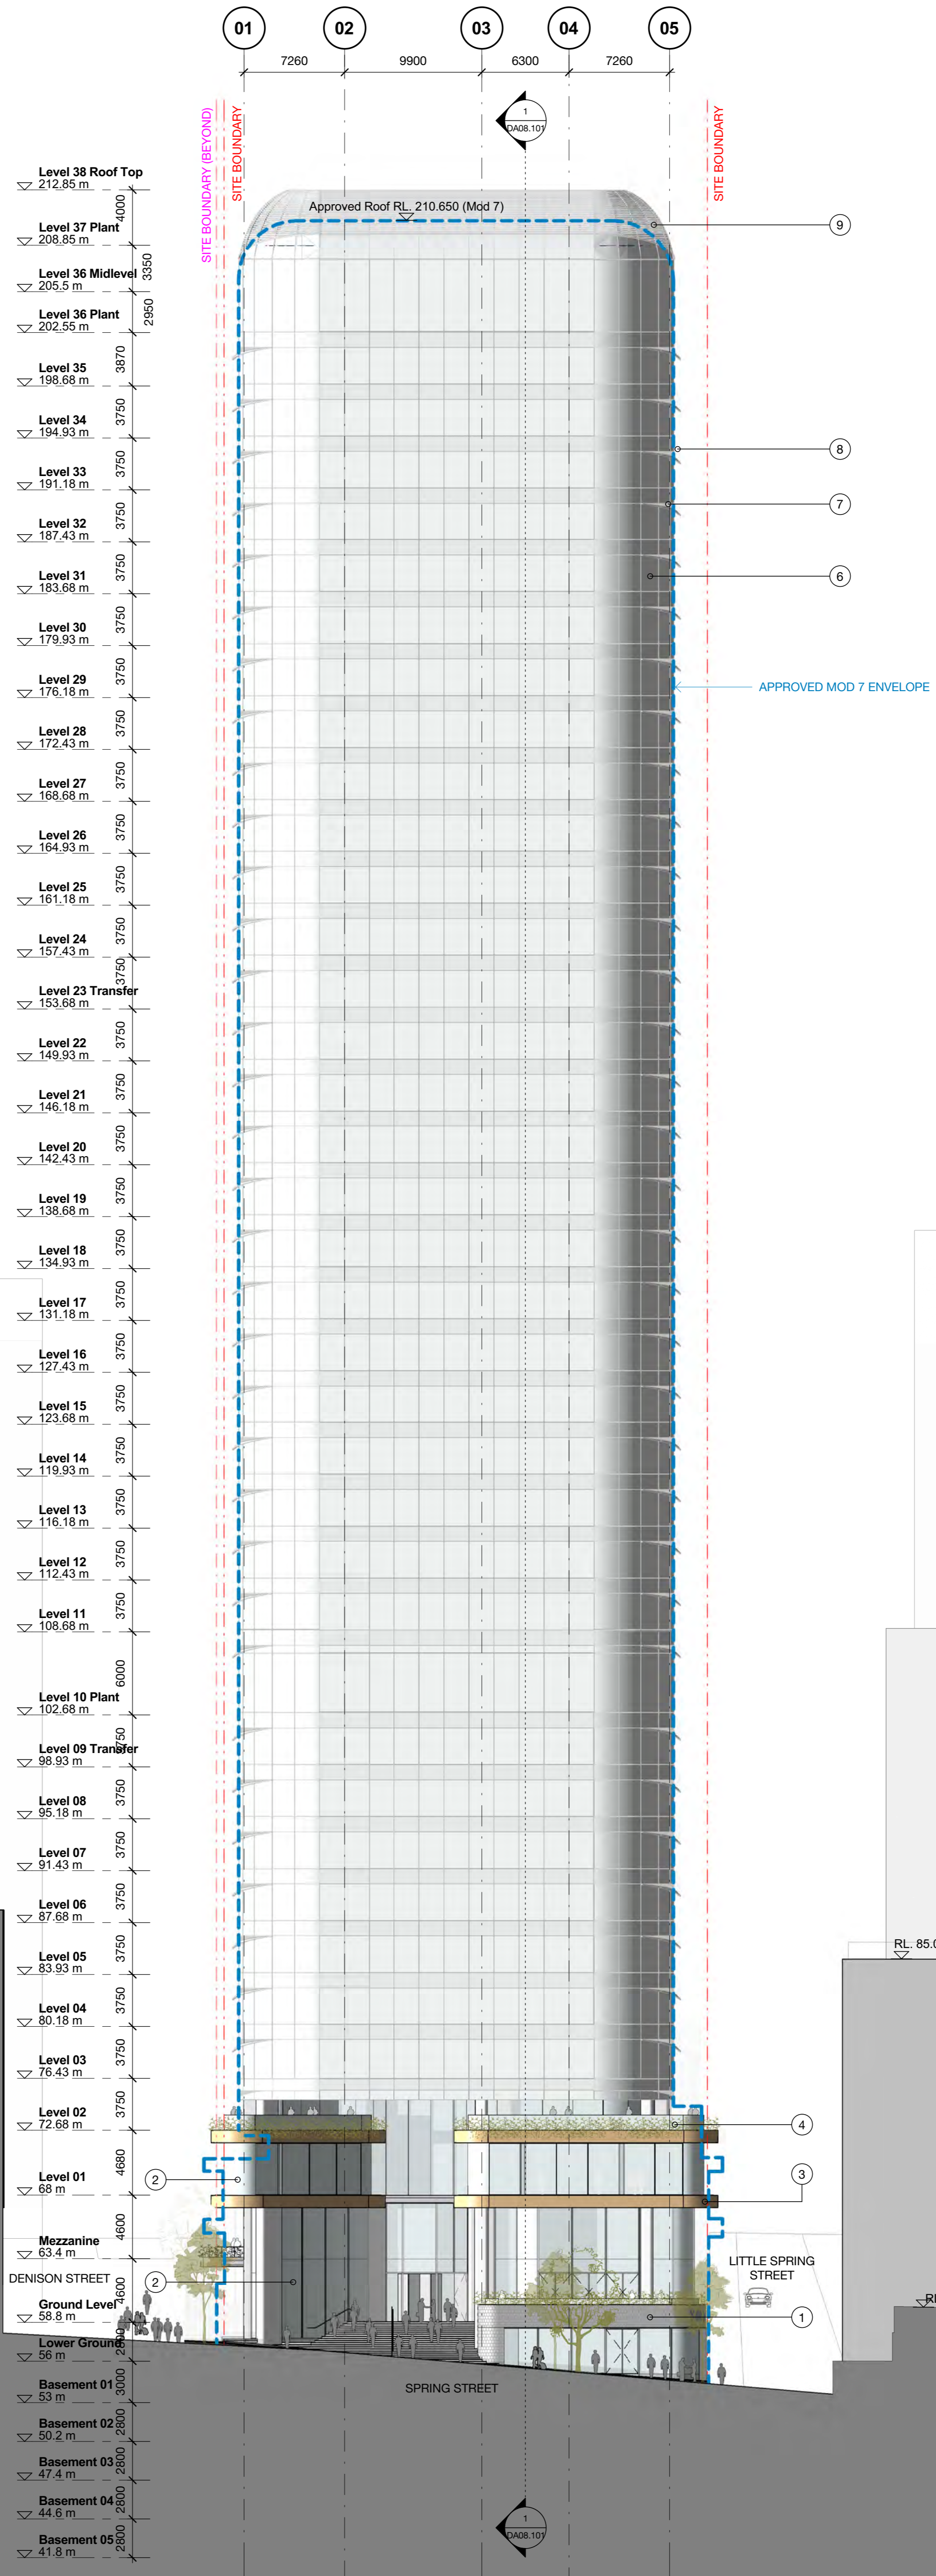

1. Stone cladding - Austral black, honed face
2. Commercial glazing - alternate sizes with inset minor panel
3. Timber finish
4. Spill planting to facade edges
5. Anodised aluminium batten screen - Recessive warm grey
6. Curved, doubled glazing curtain wall
7. Fritted glass
8. Anodised aluminium privacy screen
9. Anodised aluminium rods

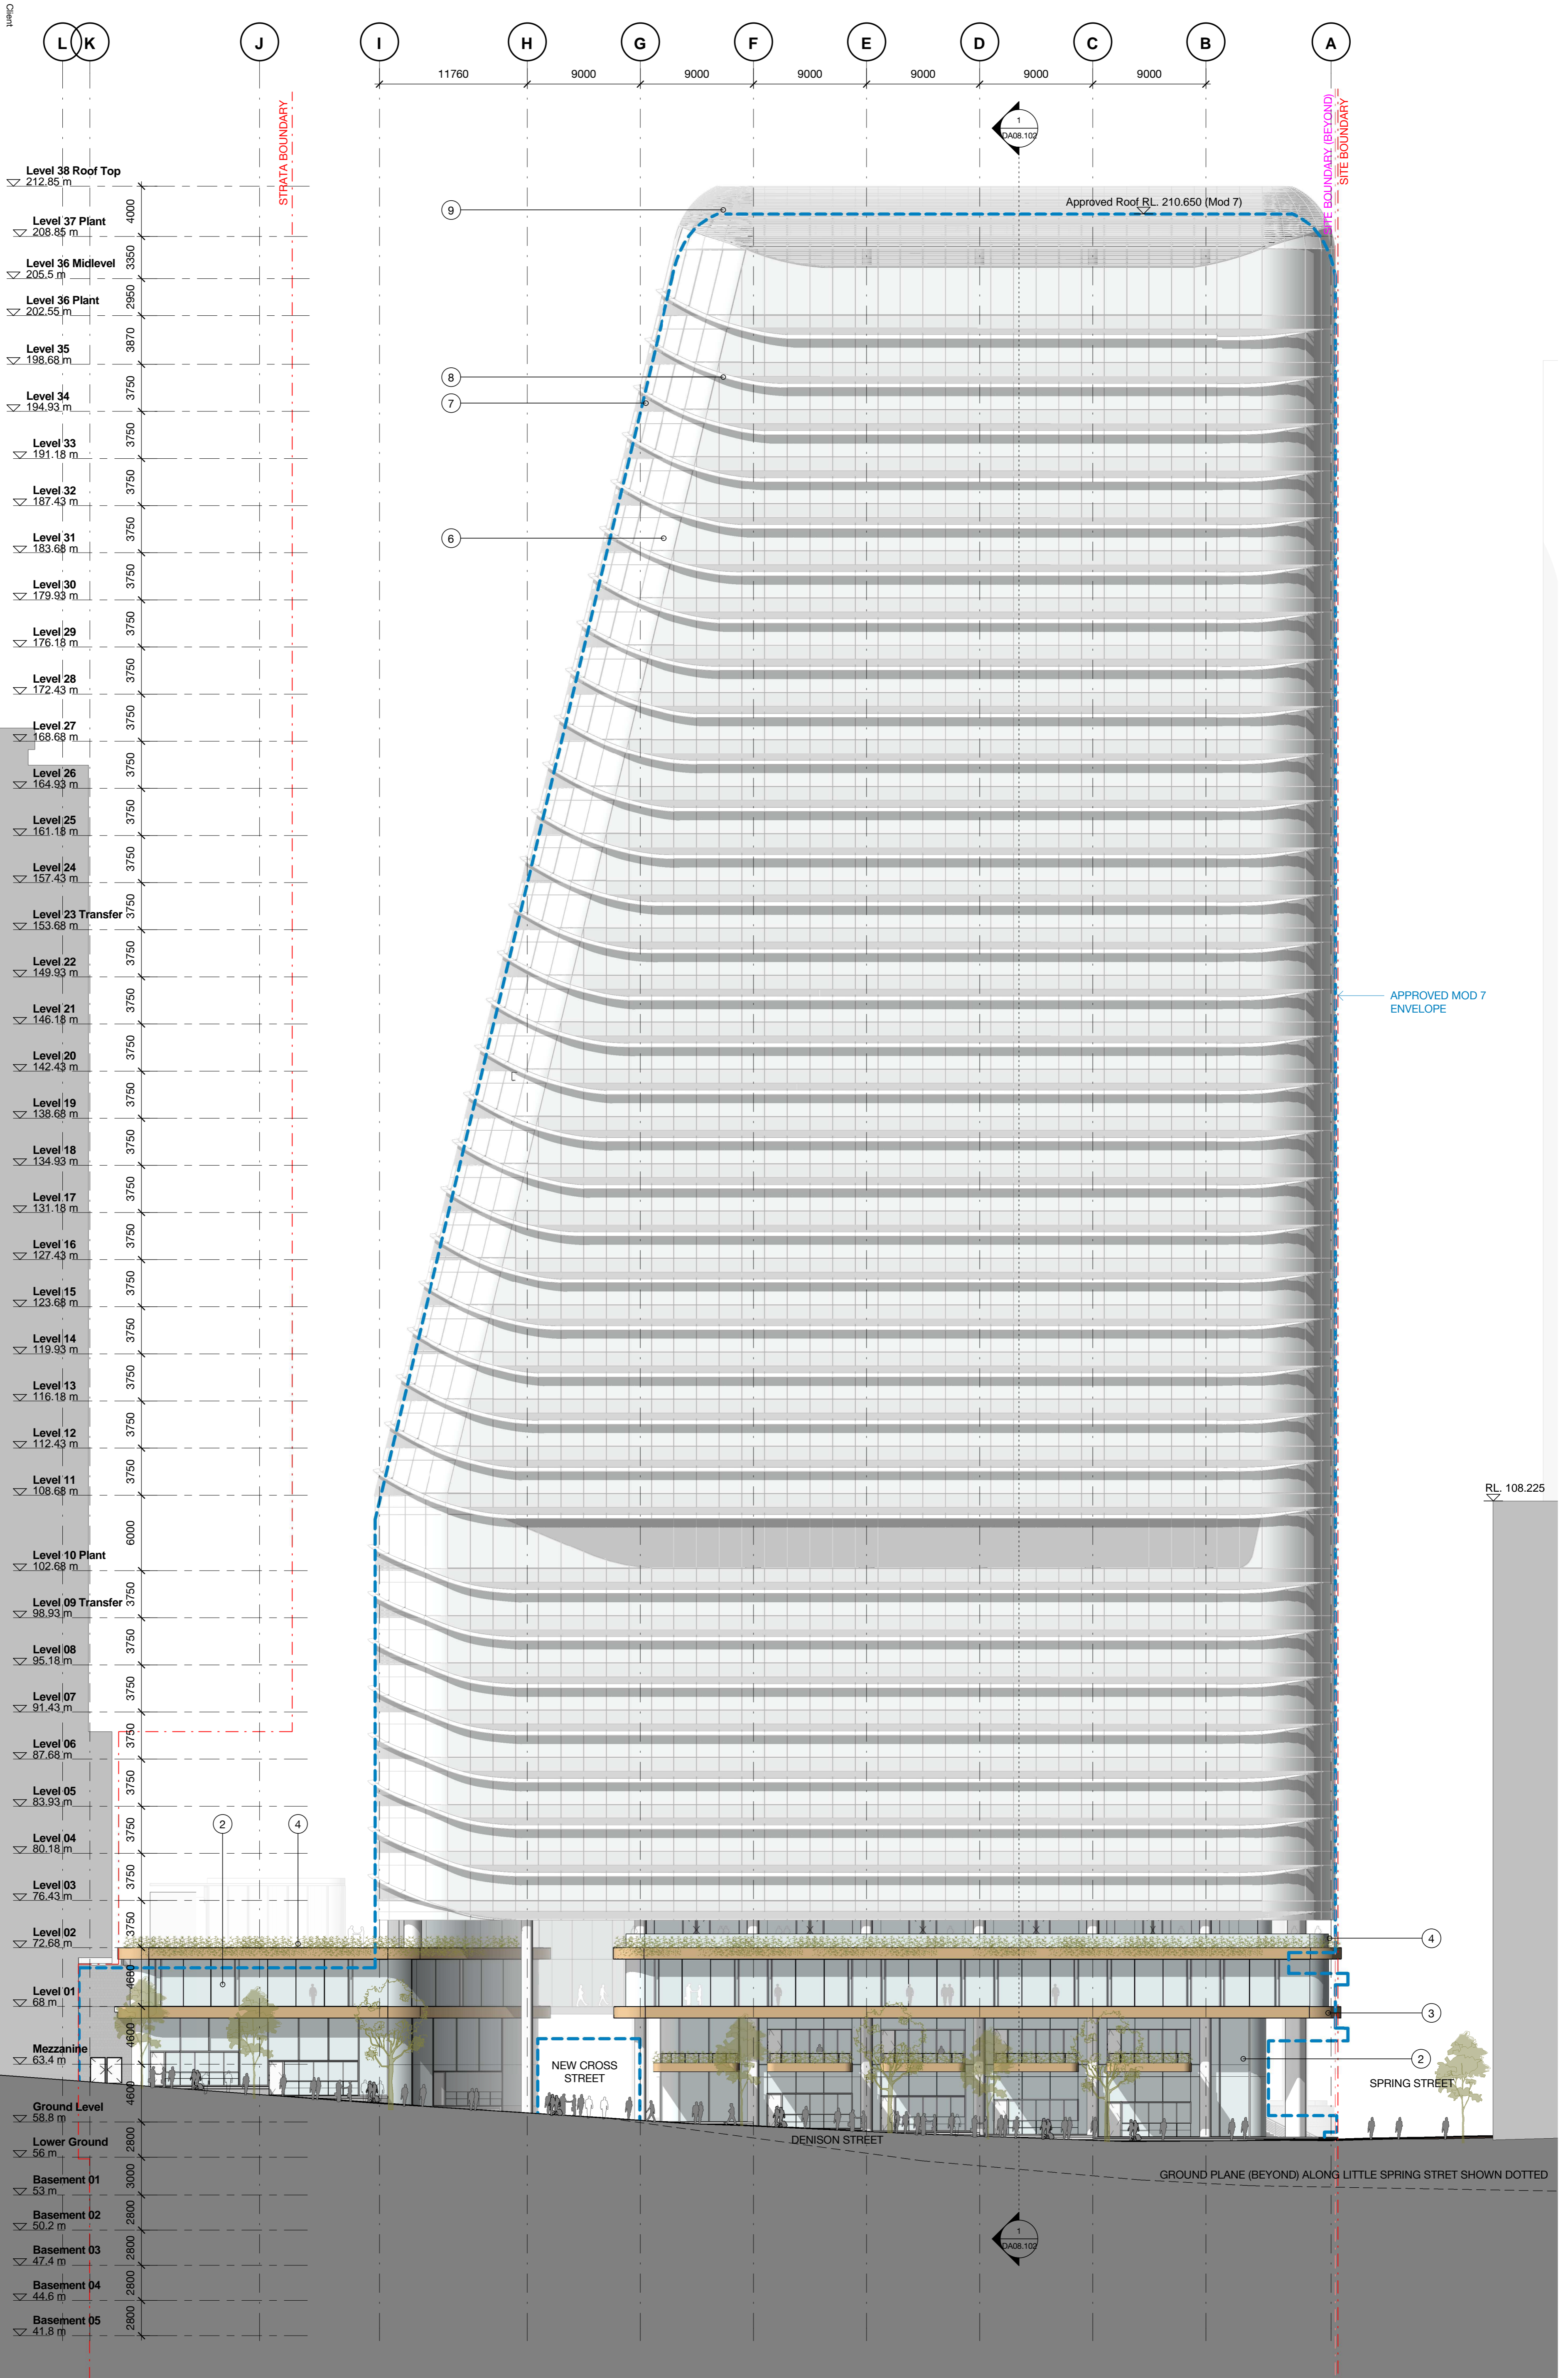

NO	DATE	DESCRIPTION	BY	CHECKED
3	06.06.17	WIPING-0228 MOD 8	WJ	AD
2	01.06.17	WIPING-0228 MOD 7	WJ	AD
1	11.11.16	WIPING-0228 MOD 7	WJ	AD

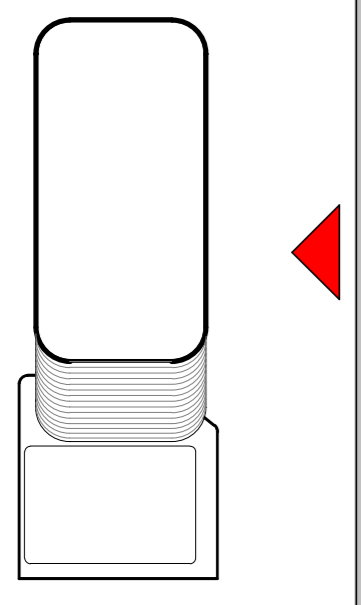

1 Denison Street
North Sydney, NSW 2060
Building Elevations
West Elevation

Check all dimensions and the conditions prior to commencement of any work, the purchase or ordering of materials or the construction of any structure and the preparation of shop drawings and/or the fabrication of any components.
Do not scale drawings - refer to 'ground dimensions' only. Any discrepancies shall be resolved by the architect by clarification.
All drawings may not be reproduced or distributed without prior permission from the architect.

Scale	1:250 @ A1
Drawn	Checked
Project no.	AD
Status	Design Development
Plot Date	12/05/2017 12:24:38 PM
BIM	1/ENSON, BS_ARCH
Drawing no.	DA07.104
Revision	3


Melbourne 1 Nicholson Street
Melbourne VIC 3000 Australia
T 03 8664 6200 F 03 8664 6300
email mel@batesmart.com.au
http://www.batesmart.com.au

Sydney 13 Brisbane Street
Sydney Hills NSW 2010 Australia
T 02 8354 5100 F 02 8354 5199
email syd@batesmart.com.au
http://www.batesmart.com.au

Bates Smart Pty Ltd ABN 70 004 999 400



1. Stone cladding - Austral black, 2. Commercial glazing - alternate sizes with inset minor panel, 3. Timber finish honed face, 4. Spill planting to facade edges, 5. Anodised aluminium batten screen - Recessive warm grey, 6. Curved, doubled glazing curtain wall, 7. Fritted glass, 8. Anodised aluminium privacy screen, 9. Anodised aluminium rods

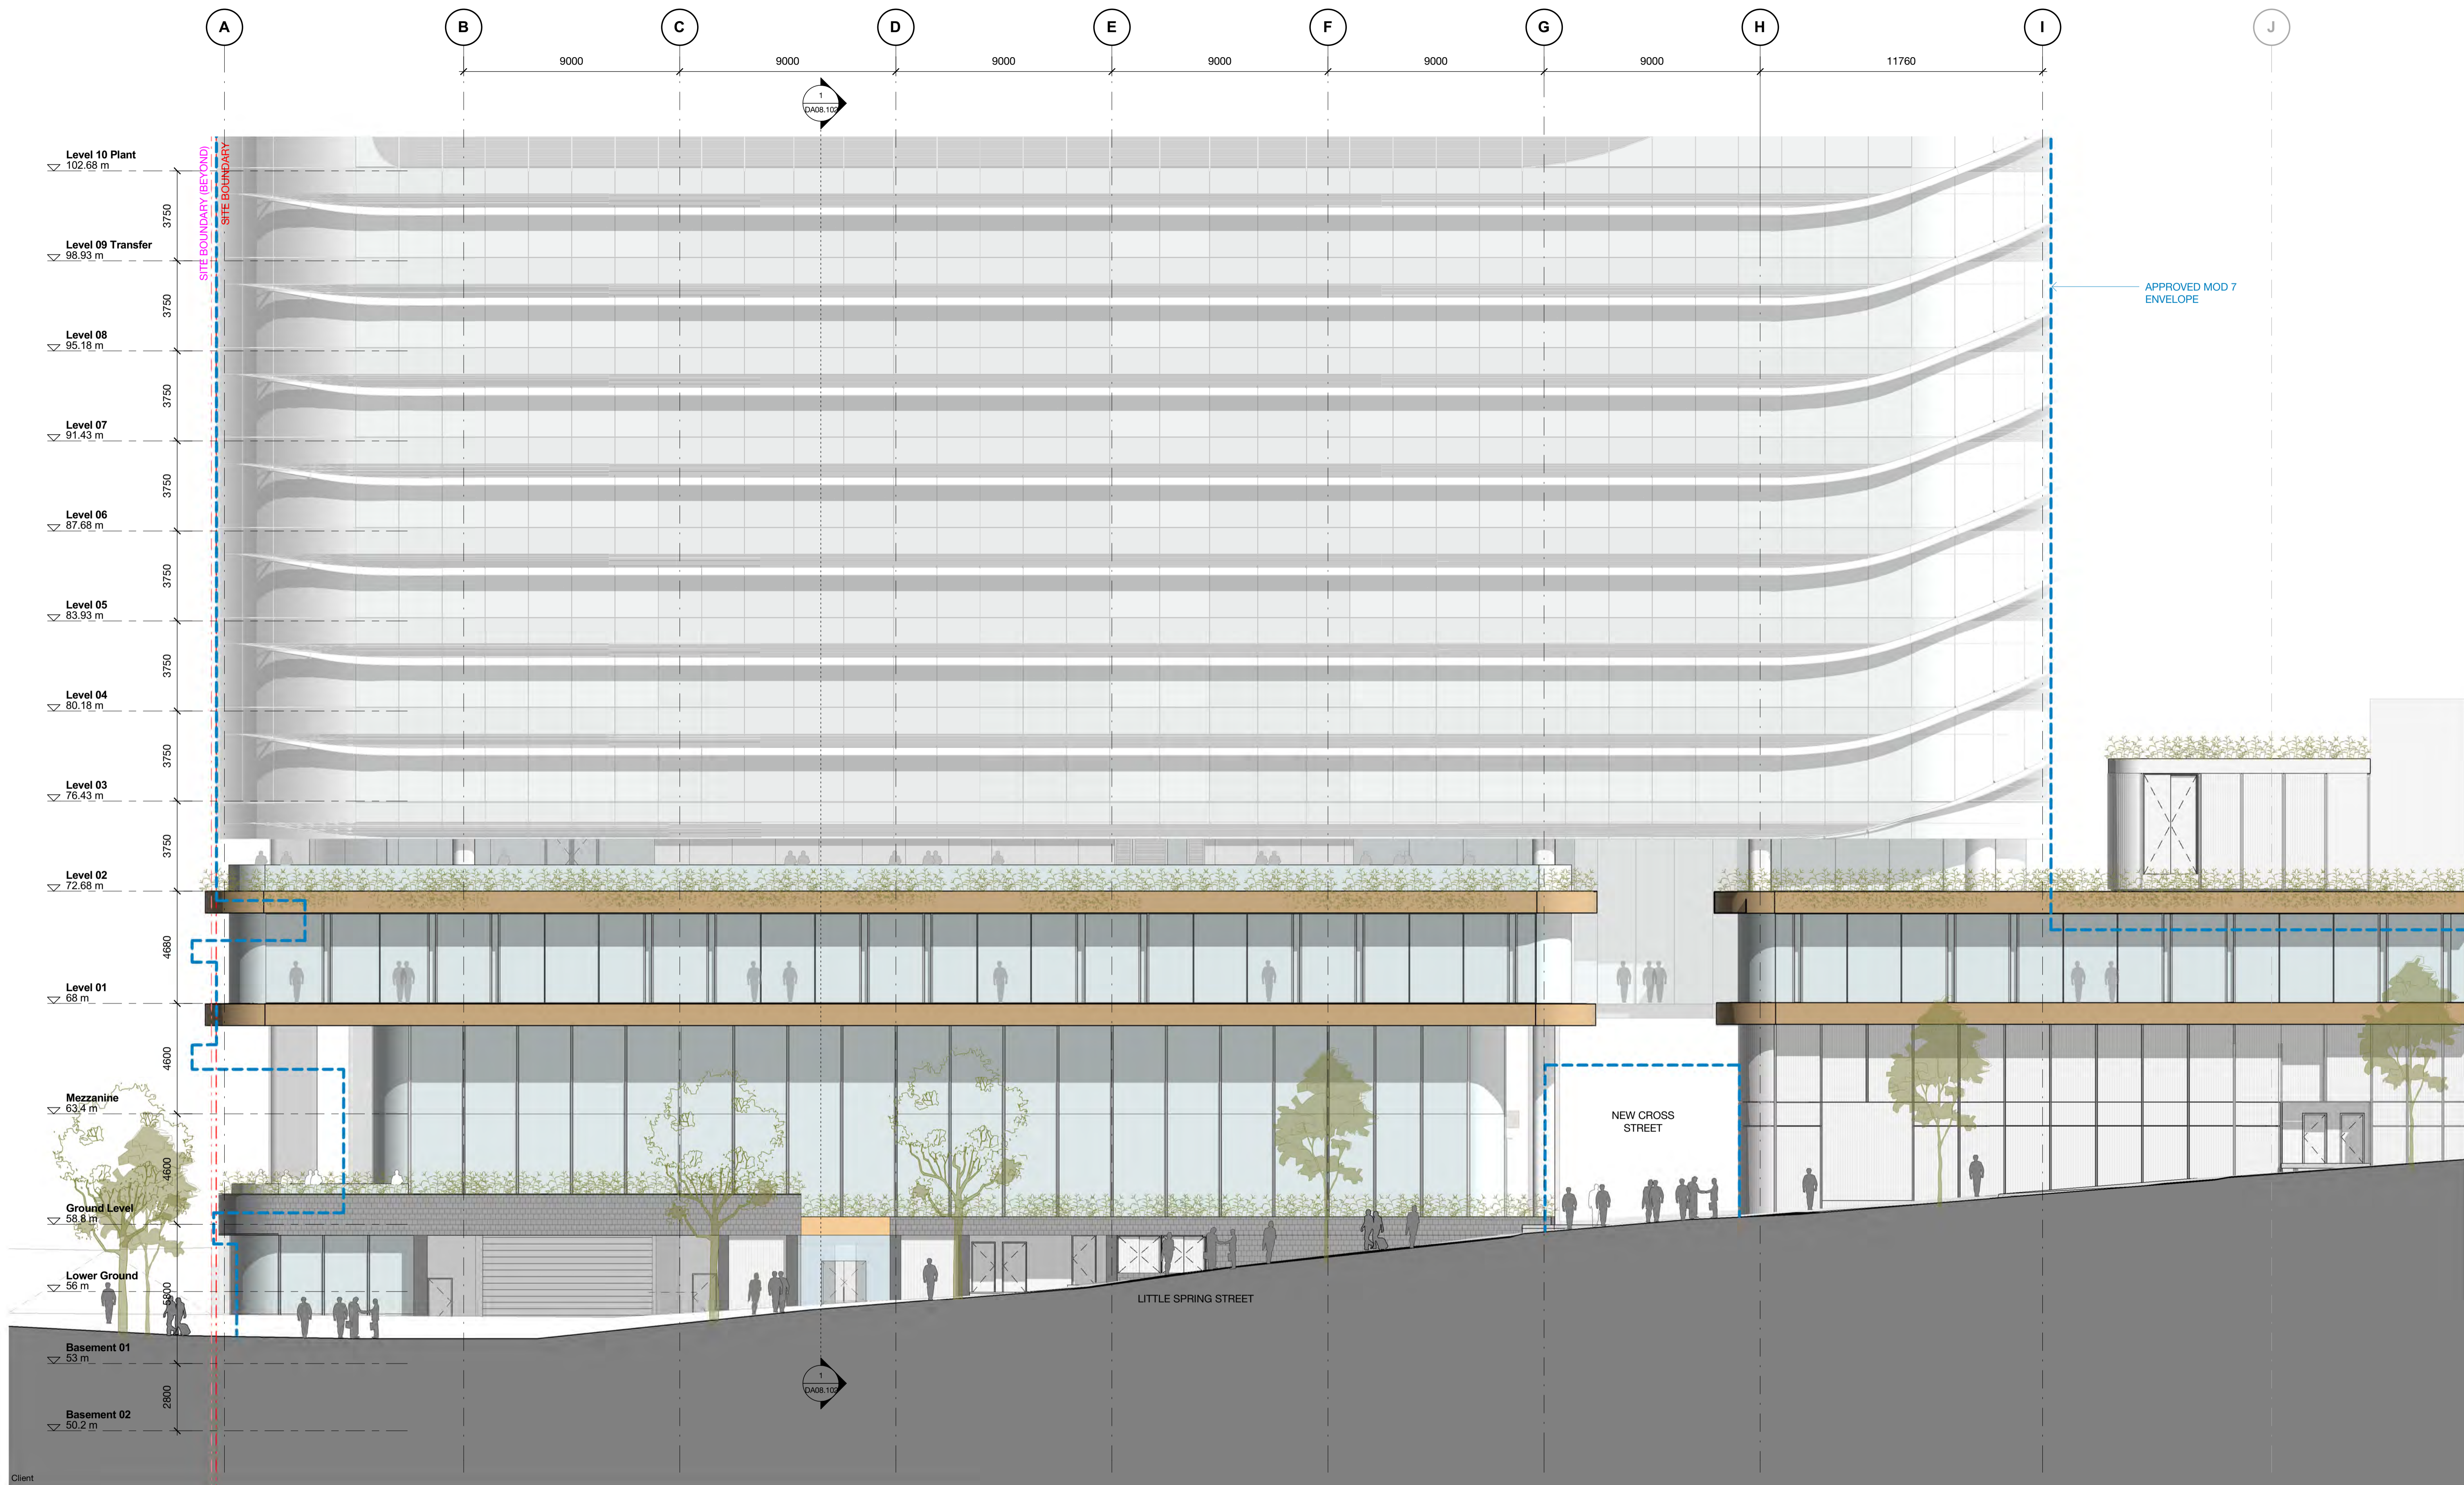

1 Denison Street
North Sydney, NSW 2060

Building Elevations
Detailed Street Elevation - Little Spring Street

Scale	1 : 125	@ A1
Drawn	MDJ	Checked AD
Project no.	s12055	
Status	Design Development	
Plot Date	5/05/2017 3:00:44 PM	
BIM	1DENISON_BS_ARCH	
Drawing no.	DA07.202	Revision 03

Melbourne 1 Nicholson Street
Melbourne VIC 3000 Australia
T 03 8664 6200 F 03 8664 6300
email mel@batesmart.com.au
http://www.batesmart.com.au


Sydney 43 Brisbane Street
Surry Hills NSW 2010 Australia
T 02 8354 5100 F 02 8354 5199
email syd@batesmart.com.au
http://www.batesmart.com.au

Bates Smart Pty Ltd ABN 70 004 999 400

BATESSMART

Revision	Date	Description	Initial	Checked
03	05.05.17	MP08-0238 MOD 8	MDJ	AD
02	01.03.17	MP08-0238 MOD 7	MDJ	AD
01	11.11.16	MP08-0238 MOD 7	WH	JF

Check all dimensions and site conditions prior to commencement of any work, the purchase or ordering of any materials, fittings, plant, services or equipment and the preparation of shop drawings and/or the fabrication of any components.
Do not scale drawings - refer to figured dimensions only. Any discrepancies shall immediately be referred to the architect for clarification.
All drawings may not be reproduced or distributed without prior permission from the architect.

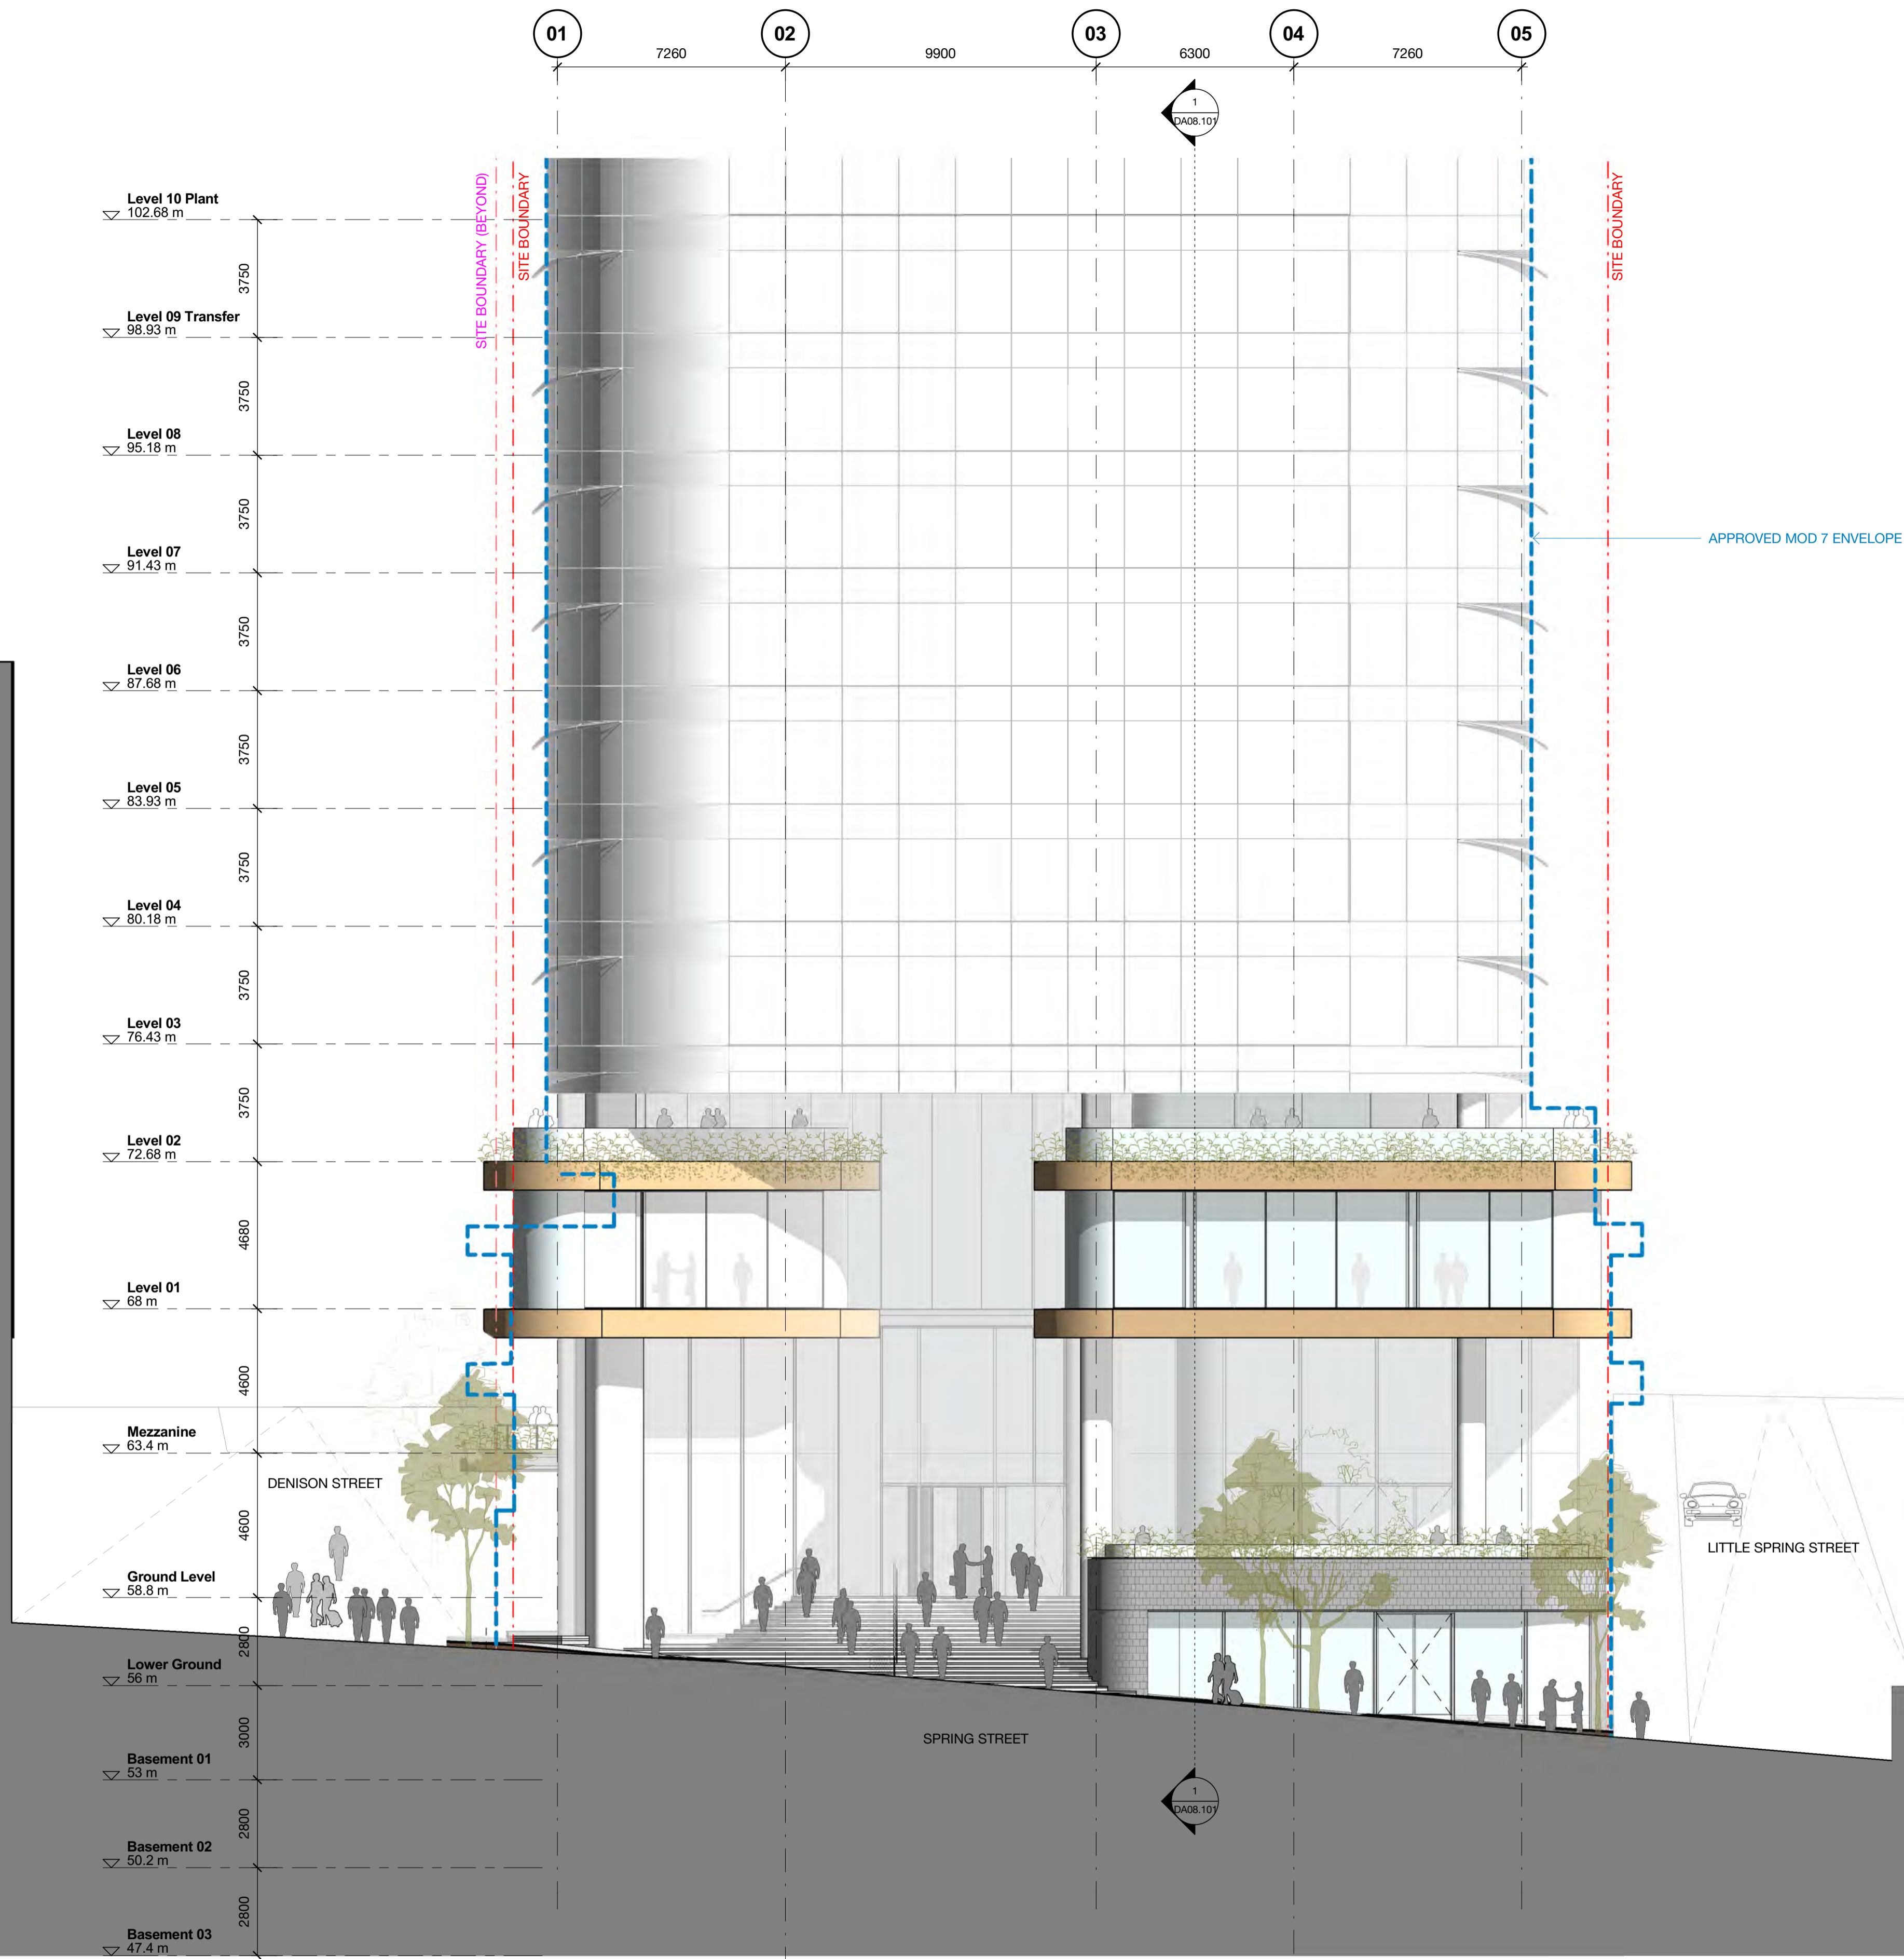

1 Denison Street
North Sydney, NSW 2060

Building Elevations
Detailed Street Elevation - Spring
Street

Scale	1 : 125	@ A1
Drawn	MDJ	Checked AD
Project no.	s12055	
Status	Design Development	
Plot Date	5/05/2017 3:01:32 PM	
BIM	1DENISON_BS_ARCH	
Drawing no.	DA07.203	Revision 03

Melbourne 1 Nicholson Street
Melbourne VIC 3000 Australia
T 03 8664 6200 F 03 8664 6300
email mel@batesmart.com.au
http://www.batesmart.com.au

Sydney 43 Brisbane Street
Surry Hills NSW 2010 Australia
T 02 8354 5100 F 02 8354 5199
email syd@batesmart.com.au
http://www.batesmart.com.au



Bates Smart Pty Ltd ABN 70 004 999 400

Revision	Date	Description	Initial	Checked
03	05.05.17	MP08-0238 MOD 8	MDJ	AD
02	01.03.17	MP08-0238 MOD 7	MDJ	AD
01	11.11.16	MP08-0238 MOD 7	WH	JF

Check all dimensions and site conditions prior to commencement of any work, the purchase or ordering of any materials, fittings, plant, services or equipment and the preparation of shop drawings and/or the fabrication of any components.

Do not scale drawings - refer to figured dimensions only. Any discrepancies shall immediately be referred to the architect for clarification.

All drawings may not be reproduced or distributed without prior permission from the architect.

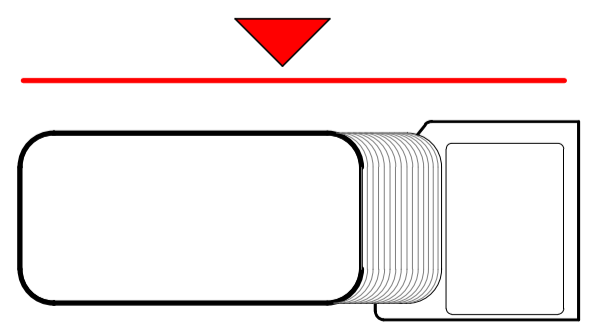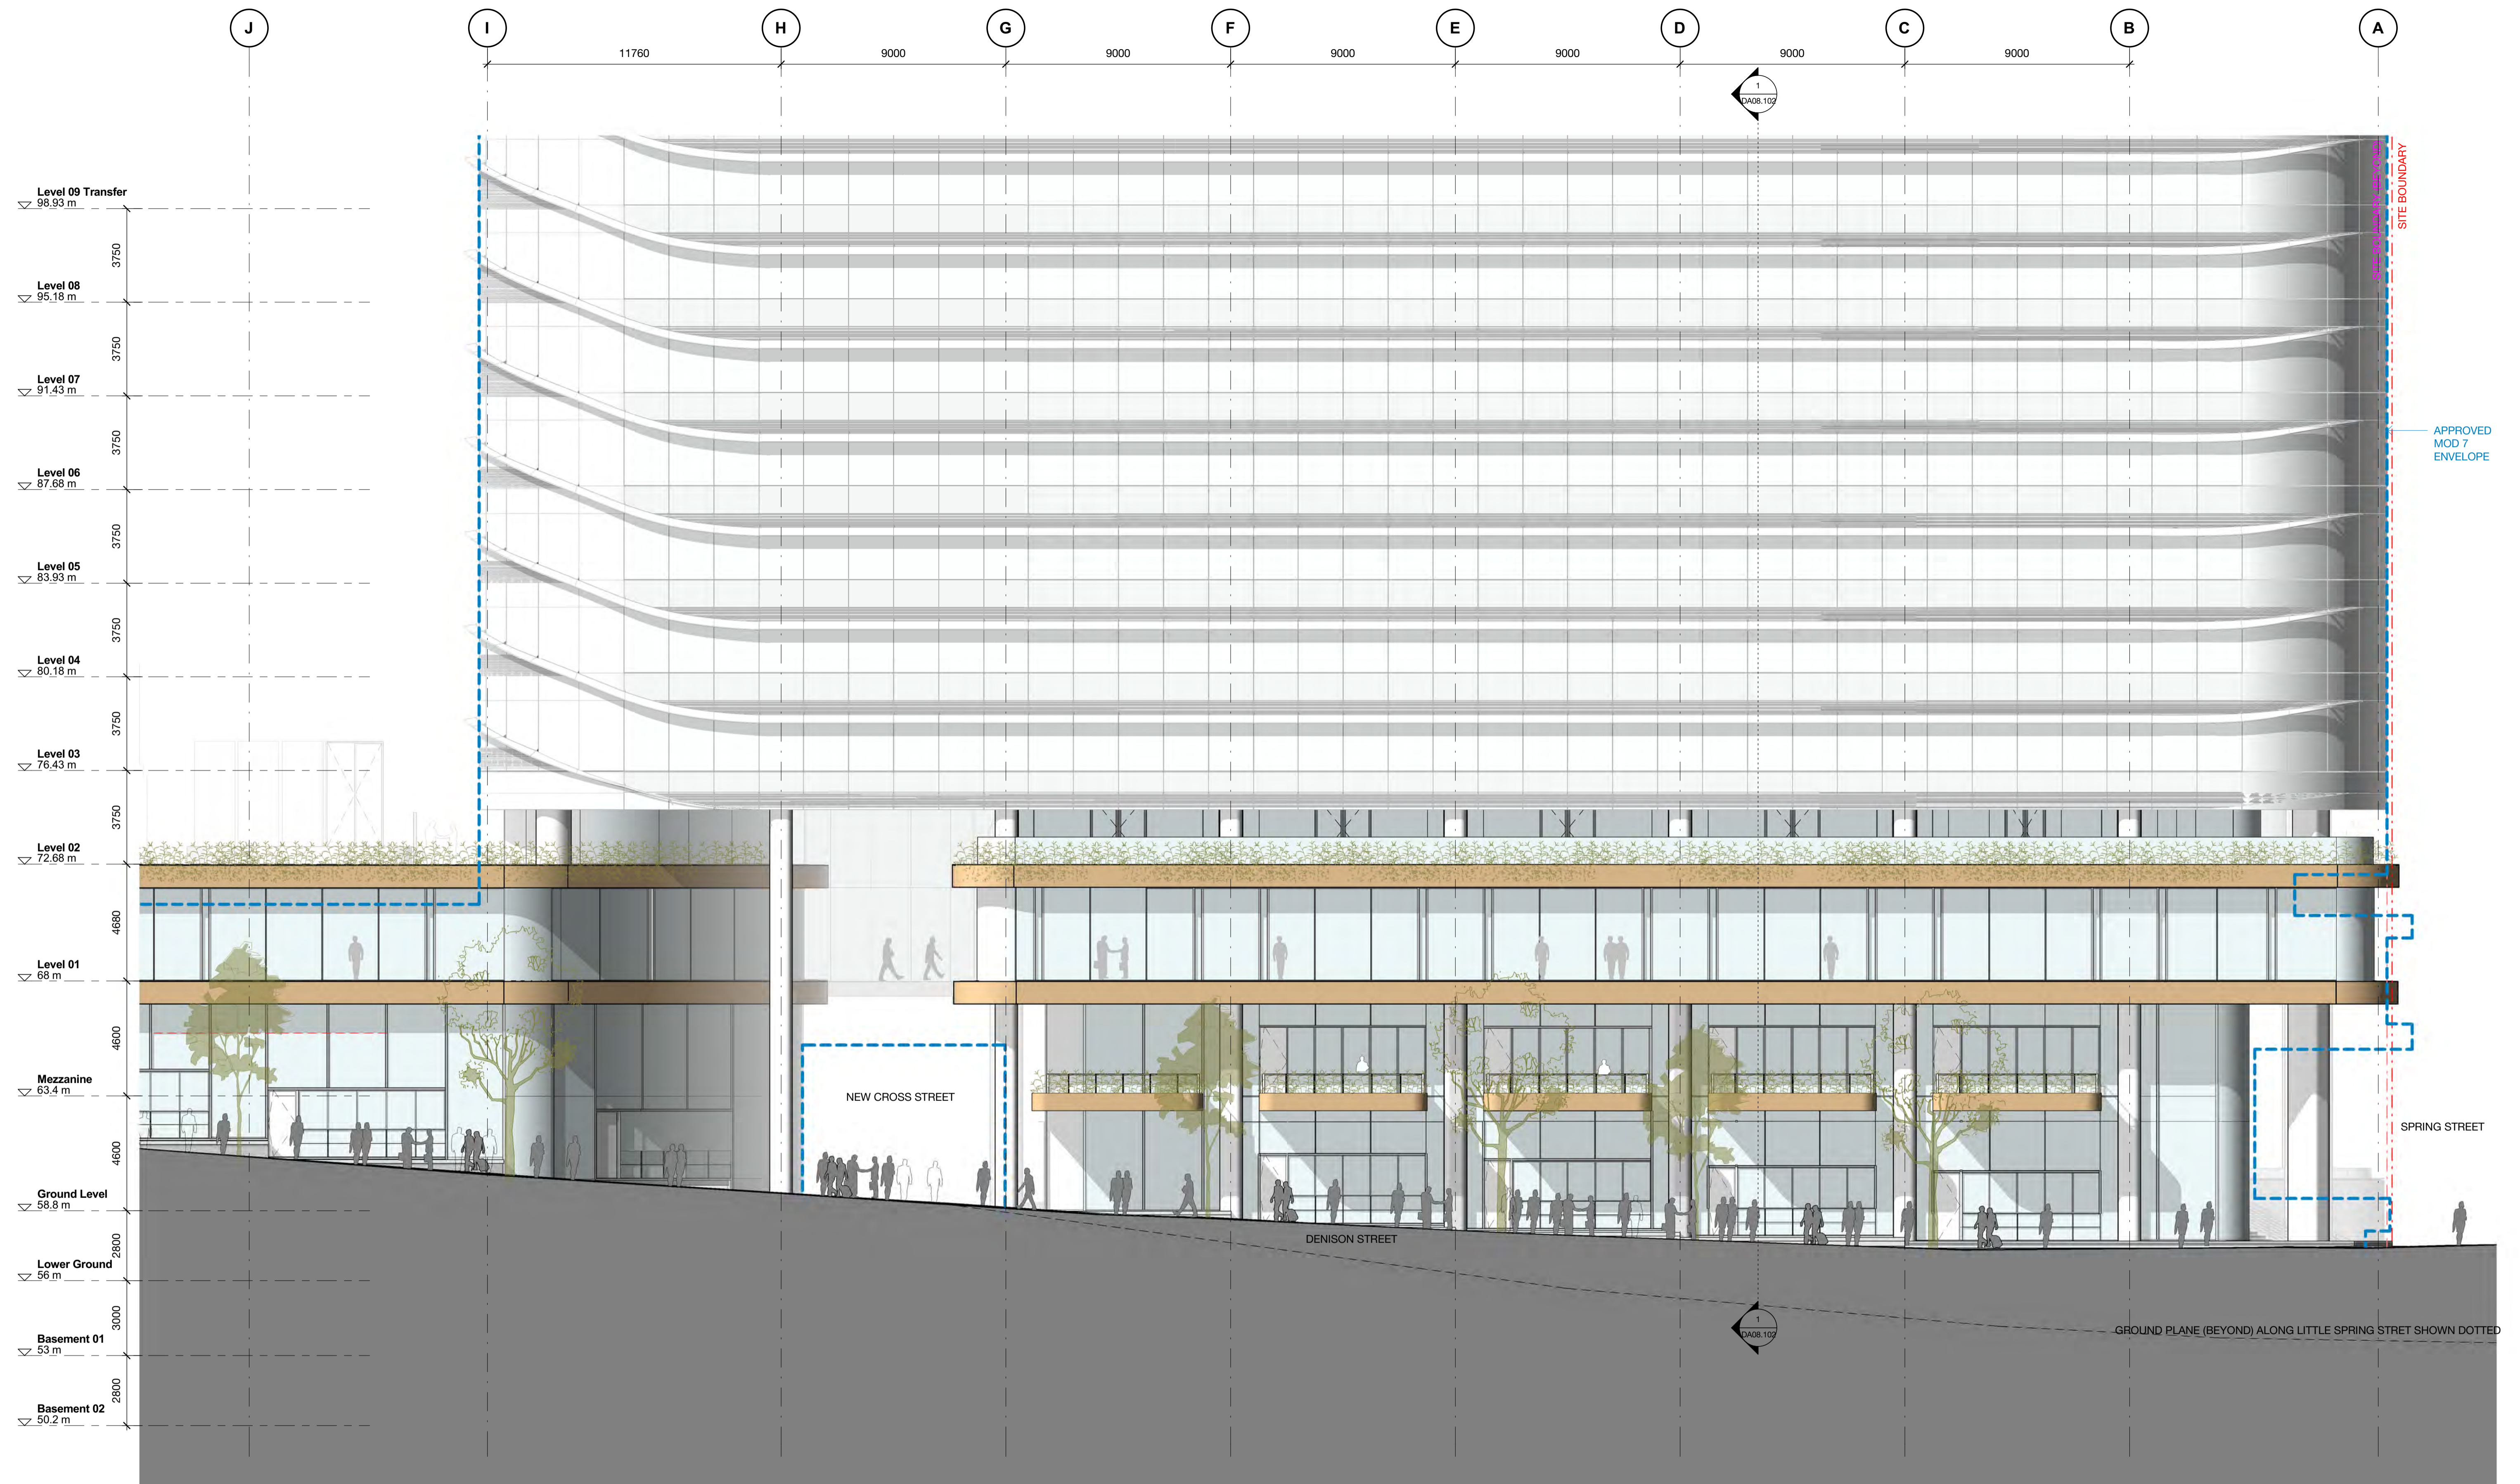

1 Denison Street
North Sydney, NSW 2060

Building Elevations
Detailed Street Elevation - Denison Street

Scale	1 : 125	@ A1
Drawn	MDJ	Checked AD
Project no.	s12055	
Status	Design Development	
Plot Date	5/05/2017 3:03:15 PM	
BIM	1DENISON_BS_ARCH	
Drawing no.	DA07.204	Revision 03

Melbourne 1 Nicholson Street
Melbourne VIC 3000 Australia
T 03 8664 6200 F 03 8664 6300
email mel@batesmart.com.au
http://www.batesmart.com.au

Sydney 43 Brisbane Street
Surry Hills NSW 2010 Australia
T 02 8354 5100 F 02 8354 5199
email syd@batesmart.com.au
http://www.batesmart.com.au

Bates Smart Pty Ltd ABN 70 004 999 400





Revision	Date	Description	Initial	Checked
03	05.05.17	MP08-0238 MOD 8	MDJ	AD
02	01.03.17	MP08-0238 MOD 7	MDJ	AD
01	11.11.16	MP08-0238 MOD 7	WH	JF

Check all dimensions and site conditions prior to commencement of any work, the purchase or ordering of any materials, fittings, plant, services or equipment and the preparation of shop drawings and/or the fabrication of any components.

Do not scale drawings - refer to figured dimensions only. Any discrepancies shall immediately be referred to the architect for clarification.

All drawings may not be reproduced or distributed without prior permission from the architect.

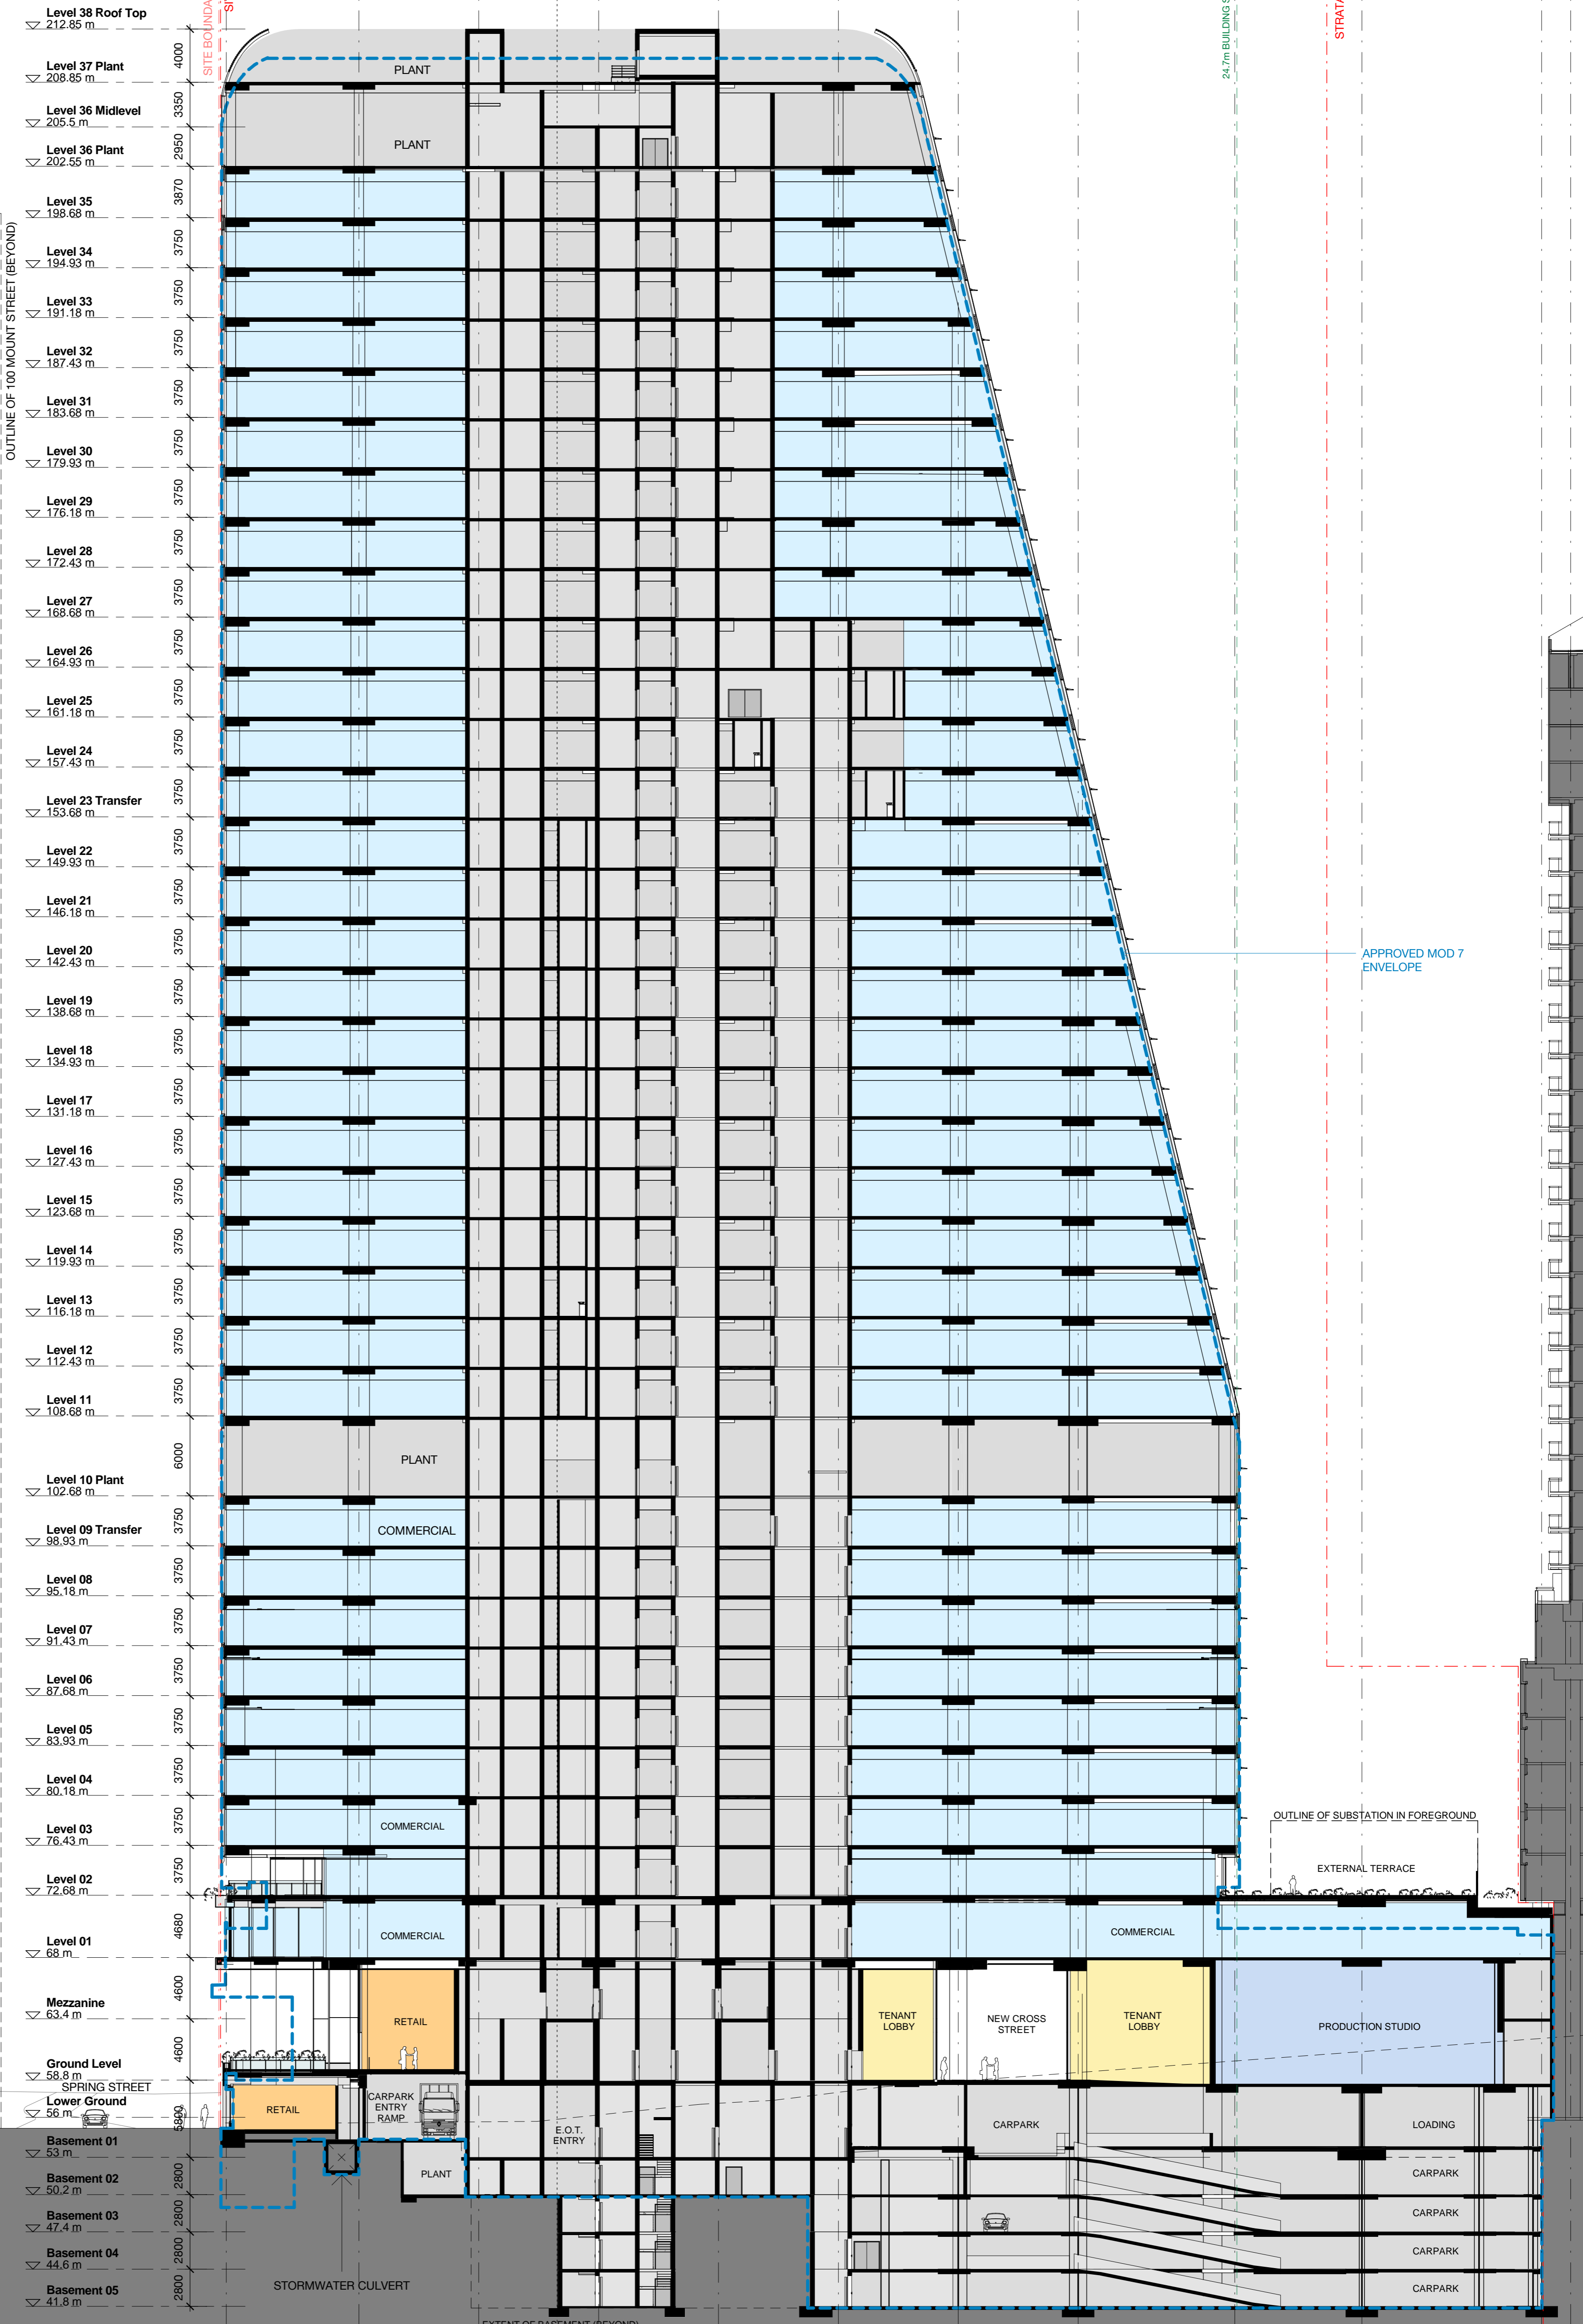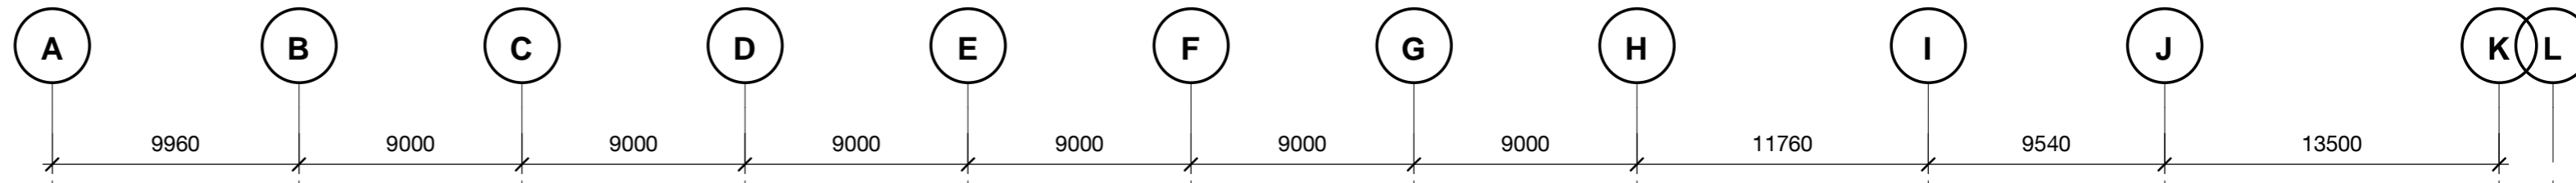

Level 38 Roof Top	212.85 m
Level 37 Plant	208.85 m
Level 36 Midlevel	205.5 m
Level 36 Plant	202.55 m
Level 35	198.68 m
Level 34	194.93 m
Level 33	191.18 m
Level 32	187.43 m
Level 31	183.68 m
Level 30	179.93 m
Level 29	176.18 m
Level 28	172.43 m
Level 27	168.68 m
Level 26	164.93 m
Level 25	161.18 m
Level 24	157.43 m
Level 23 Transfer	153.68 m
Level 22	149.93 m
Level 21	146.18 m
Level 20	142.43 m
Level 19	138.68 m
Level 18	134.93 m
Level 17	131.18 m
Level 16	127.43 m
Level 15	123.68 m
Level 14	119.93 m
Level 13	116.18 m
Level 12	112.43 m
Level 11	108.68 m
Level 10 Plant	102.68 m
Level 09 Transfer	98.93 m
Level 08	95.18 m
Level 07	91.43 m
Level 06	87.68 m
Level 05	83.93 m
Level 04	80.18 m
Level 03	76.43 m
Level 02	72.68 m
Level 01	68 m
Mezzanine	63.4 m
Ground Level	58.8 m
Lower Ground	56 m
Basement 01	53 m
Basement 02	50.2 m
Basement 03	47.4 m
Basement 04	44.6 m
Basement 05	41.8 m


OUTLINE OF 100 MOUNT STREET (BEYOND)

APPROVED MOD 7 ENVELOPE

OUTLINE OF SUBSTATION IN FOREGROUND

EXTERNAL TERRACE

EXTENT OF BASEMENT (BEYOND)

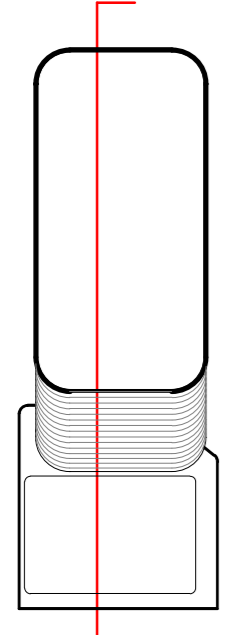

1 Denison Street
North Sydney, NSW 2060
Building Sections
A-A

Check all dimensions and the conditions prior to commencement of any work, the purchase or ordering of materials or equipment and the preparation of shop drawings and/or the construction of any component.
Do not scale drawings - refer to 'Grand dimensions only'. Any discrepancies shall be resolved by reference to the architect's specifications.
All drawings may not be reproduced or distributed without prior permission from the architect.

Scale	1 : 250	@ A1
Drawn	WH	Checked
Project no.	S12055	JF
Status	Design Development	
Plot Date	8/8/2017 2:56:15 PM	
BIM	1DENISON_BS_ARCH	
Drawing no.	DA08.101	Revision
		03



BATESSMART

Melbourne 1 Nicholson Street
Melbourne VIC 3000 Australia
T 03 8664 6200 F 03 8664 6300
email mel@batesmart.com.au
http://www.batesmart.com.au

Sydney 13 Brisbane Street
Sydney Hills NSW 2010 Australia
T 02 8354 5100 F 02 8354 5199
email syd@batesmart.com.au
http://www.batesmart.com.au

Bates Smart Pty Ltd ABN 70 004 999 400

Level 38 Roof Top	▽ 212.85 m	4000
Level 37 Plant	▽ 208.85 m	
Level 36 Midlevel	▽ 205.5 m	10170
Level 36 Plant	▽ 202.55 m	
Level 35	▽ 198.68 m	
Level 34	▽ 194.93 m	3750
Level 33	▽ 191.18 m	3750
Level 32	▽ 187.43 m	3750
Level 31	▽ 183.68 m	3750
Level 30	▽ 179.93 m	3750
Level 29	▽ 176.18 m	3750
Level 28	▽ 172.43 m	3750
Level 27	▽ 168.68 m	3750
Level 26	▽ 164.93 m	3750
Level 25	▽ 161.18 m	3750
Level 24	▽ 157.43 m	3750
Level 23 Transfer	▽ 153.68 m	3750
Level 22	▽ 149.93 m	3750
Level 21	▽ 146.18 m	3750
Level 20	▽ 142.43 m	3750
Level 19	▽ 138.68 m	3750
Level 18	▽ 134.93 m	3750
Level 17	▽ 131.18 m	3750
Level 16	▽ 127.43 m	3750
Level 15	▽ 123.68 m	3750
Level 14	▽ 119.93 m	3750
Level 13	▽ 116.18 m	3750
Level 12	▽ 112.43 m	3750
Level 11	▽ 108.68 m	3750
Level 10 Plant	▽ 102.68 m	6000
Level 09 Transfer	▽ 98.93 m	3750
Level 08	▽ 95.18 m	3750
Level 07	▽ 91.43 m	3750
Level 06	▽ 87.68 m	3750
Level 05	▽ 83.93 m	3750
Level 04	▽ 80.18 m	3750
Level 03	▽ 76.43 m	3750
Level 02	▽ 72.68 m	3750
Level 01	▽ 68 m	4680
Mezzanine	▽ 63.4 m	9200
Ground Level	▽ 58.8 m	
Lower Ground	▽ 56 m	
Basement 01	▽ 53 m	2800
Basement 02	▽ 50.2 m	2800
Basement 03	▽ 47.4 m	2800
Basement 04	▽ 44.6 m	2800
Basement 05	▽ 41.8 m	2800

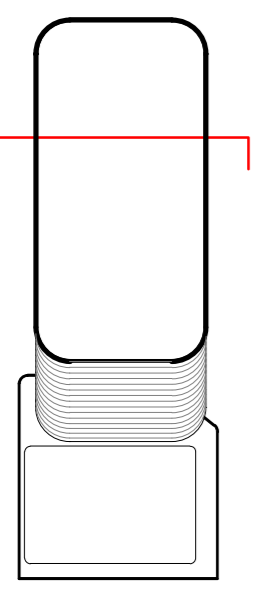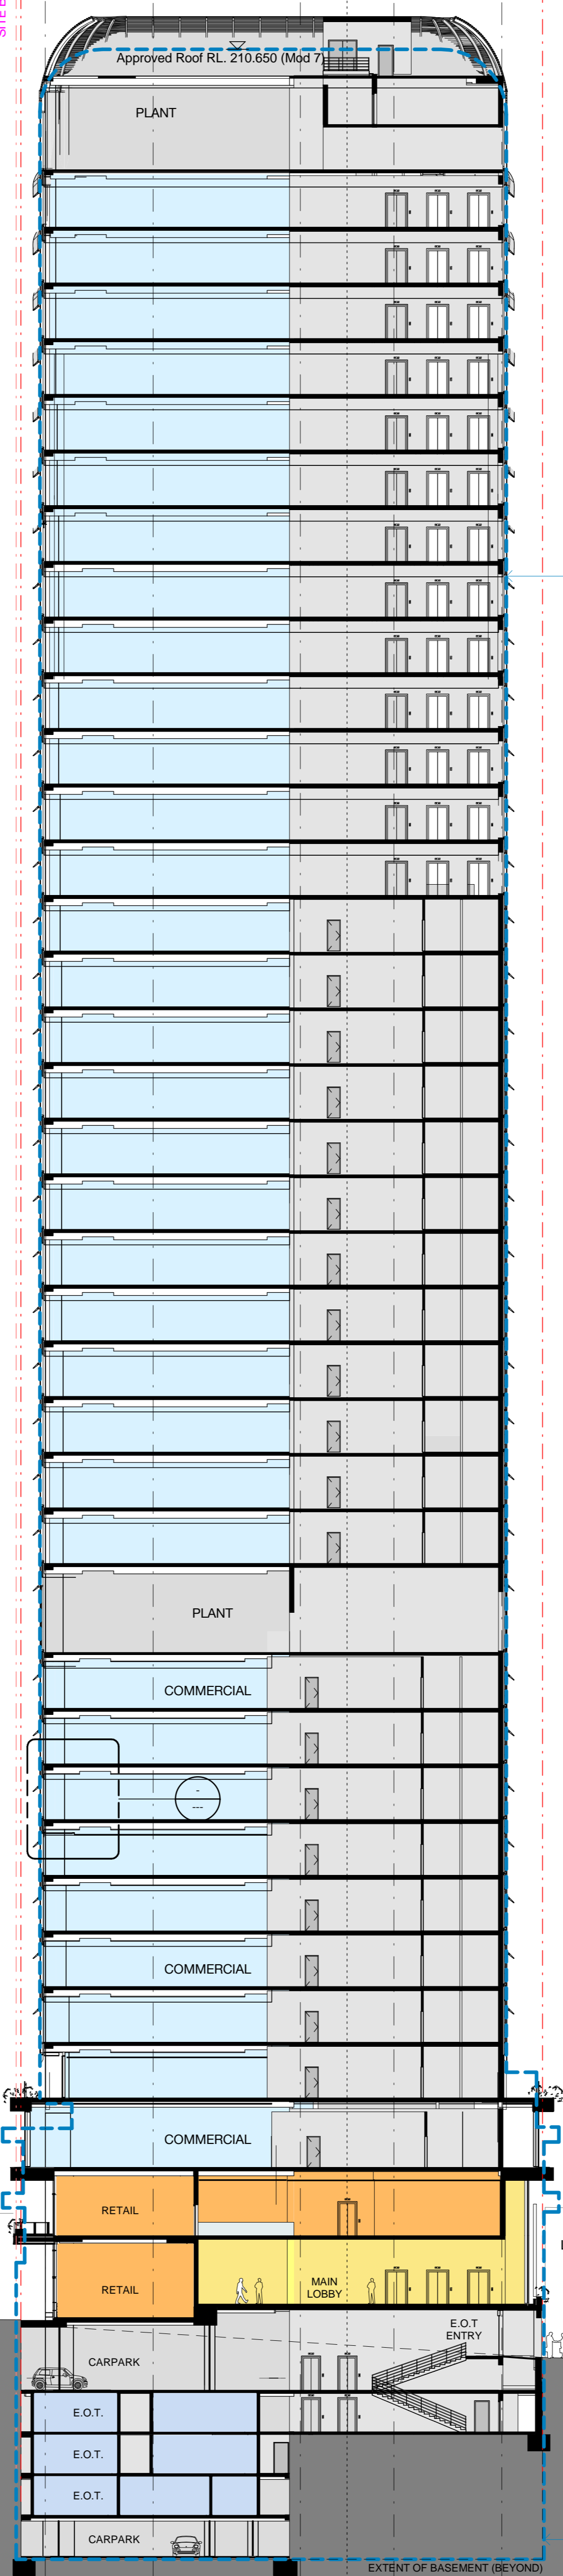

RL. 121.680
 105 MILLER STREET
 RL. 88.600

RL. 108.950
 100 WALKER STREET

**1 Denison Street
 North Sydney, NSW 2060**
 Building Sections
 B-B

Check all dimensions and the conditions prior to commencement of any work, the purchase or ordering of materials or equipment and the preparation of shop drawings and/or the fabrication of any components.
 Do not scale drawings - refer to ground dimensions only. Any discrepancies shall immediately be referred to the architect for clarification.
 All drawings may not be reproduced or distributed without prior permission from the architect.

Scale	1 : 250	@ A1
Drawn	WH	Checked
Project no.	S12055	JF
Status	Design Development	
Plot Date	5/6/2017 12:04 PM	
BIM	1/DENISON_BS_ARCH	


Drawing no.
DA08.102
 Revision
03

Melbourne 1 Nicholson Street
 Melbourne VIC 3000 Australia
 T 03 8664 6200 F 03 8664 6300
 email mel@batesmart.com.au
 http://www.batesmart.com.au


Sydney 43 Brisbane Street
 Surry Hills NSW 2010 Australia
 T 02 8354 5100 F 02 8354 5199
 email syd@batesmart.com.au
 http://www.batesmart.com.au



10 GFA - Basement 05 1:500

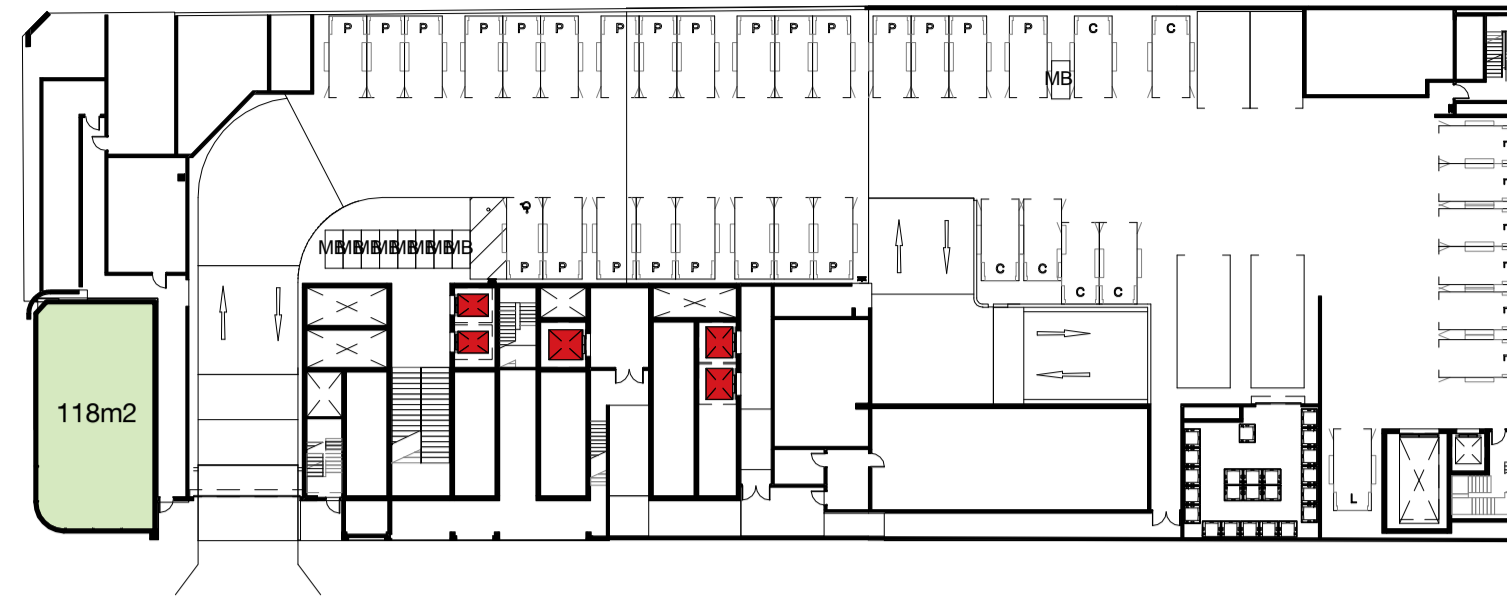


12 GFA - Basement 01 1:500

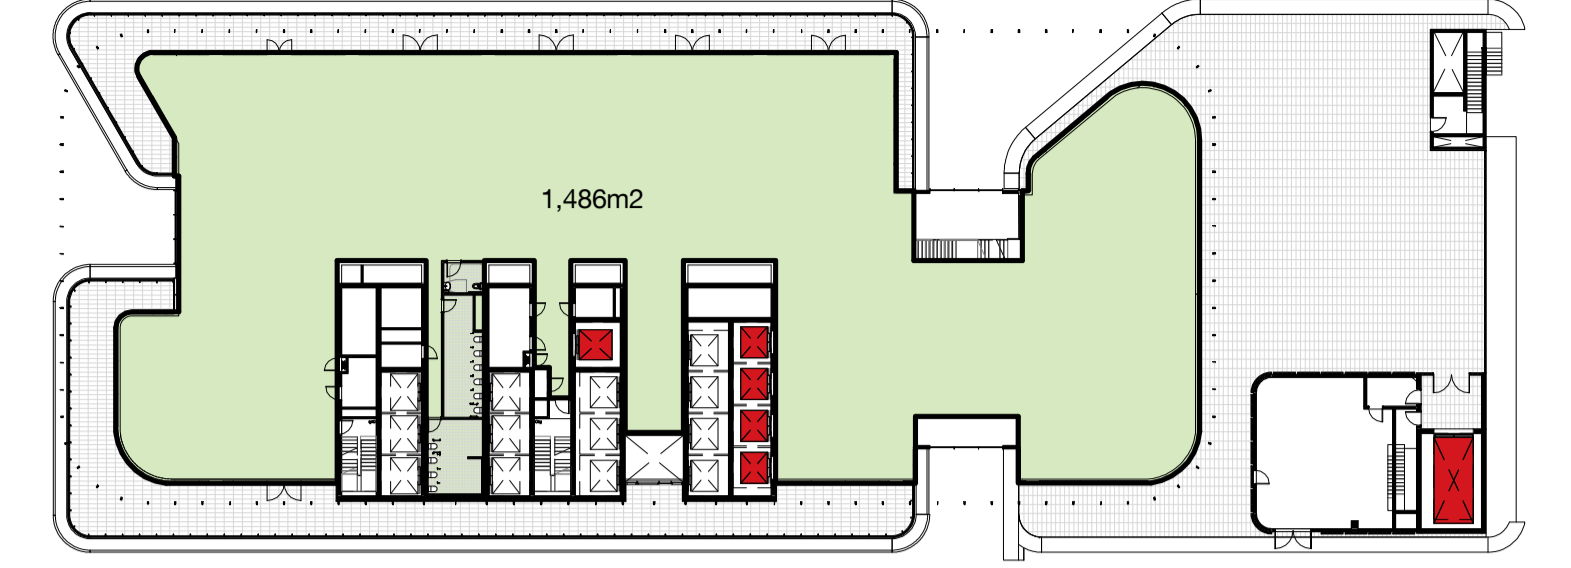

6 GFA - Level 02 1:500



1 GFA - Basement 04 1:500

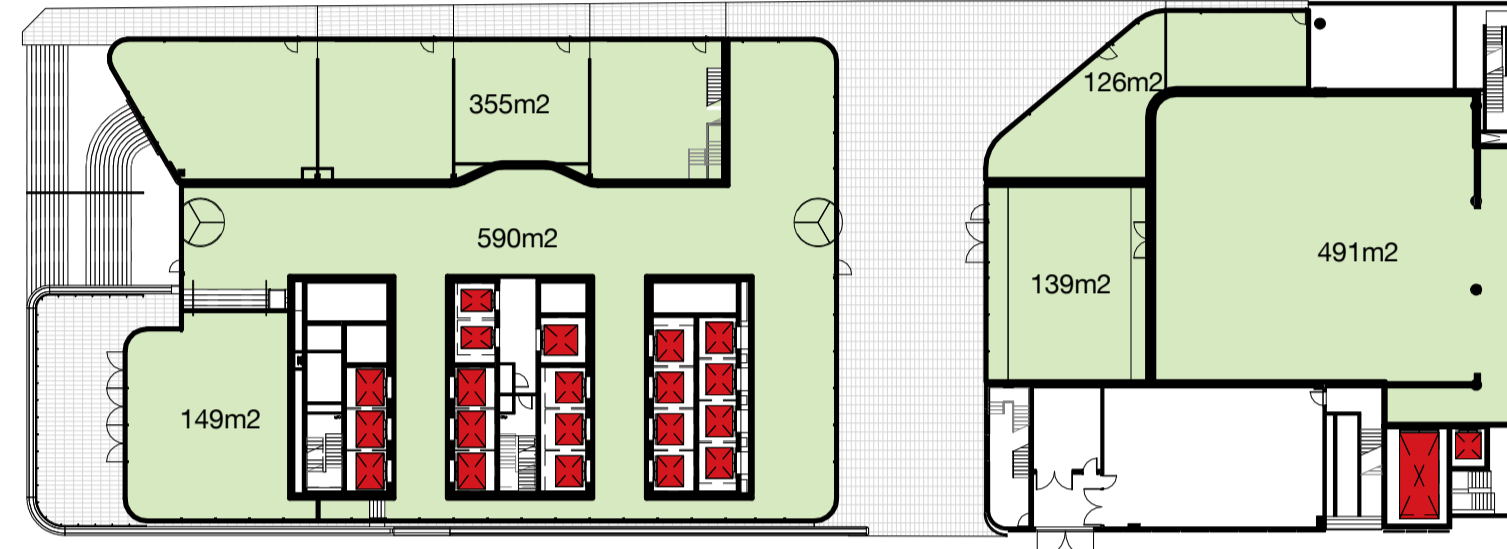


4 GFA - Ground Level 1:500




7 GFA - Level 03 1:500



2 GFA - Basement 03 1:500

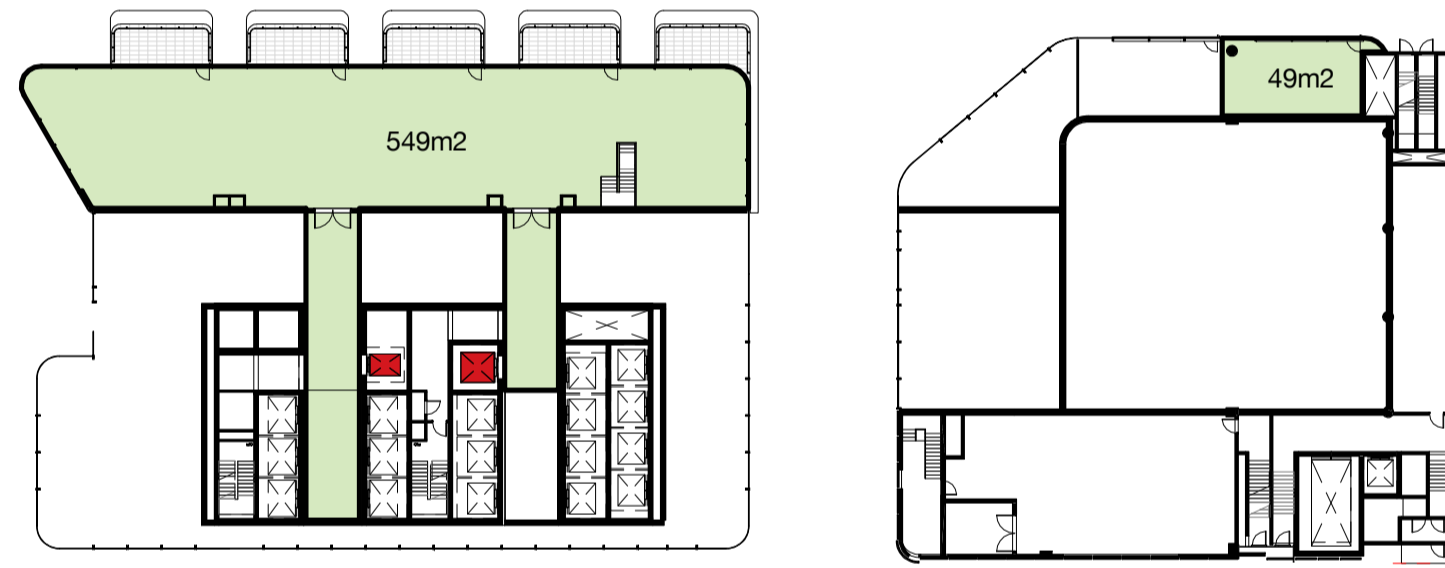


11 GFA - Mezzanine 1:500

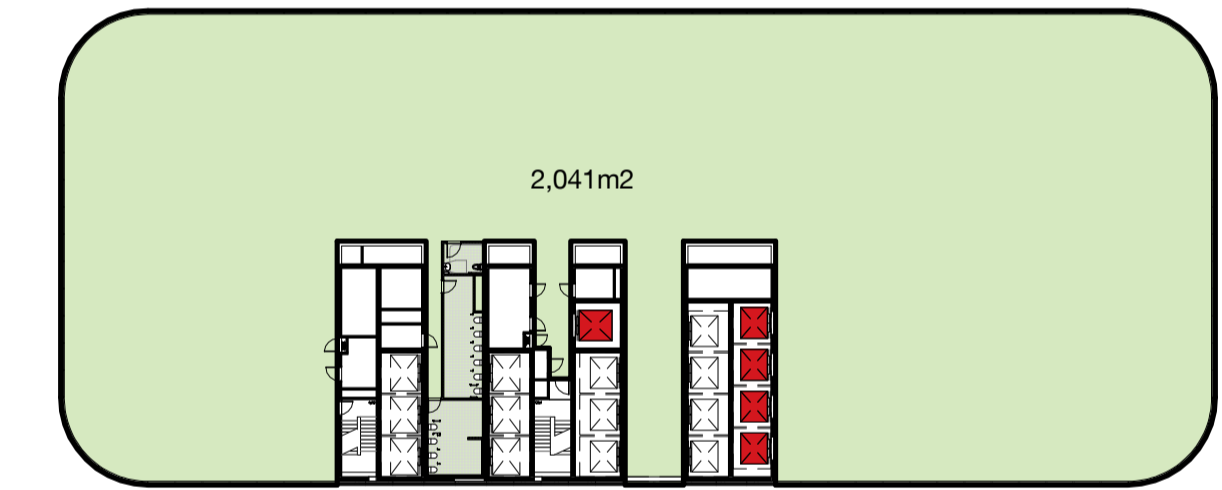

8 GFA - Level 04 1:500



3 GFA - Basement 02 1:500

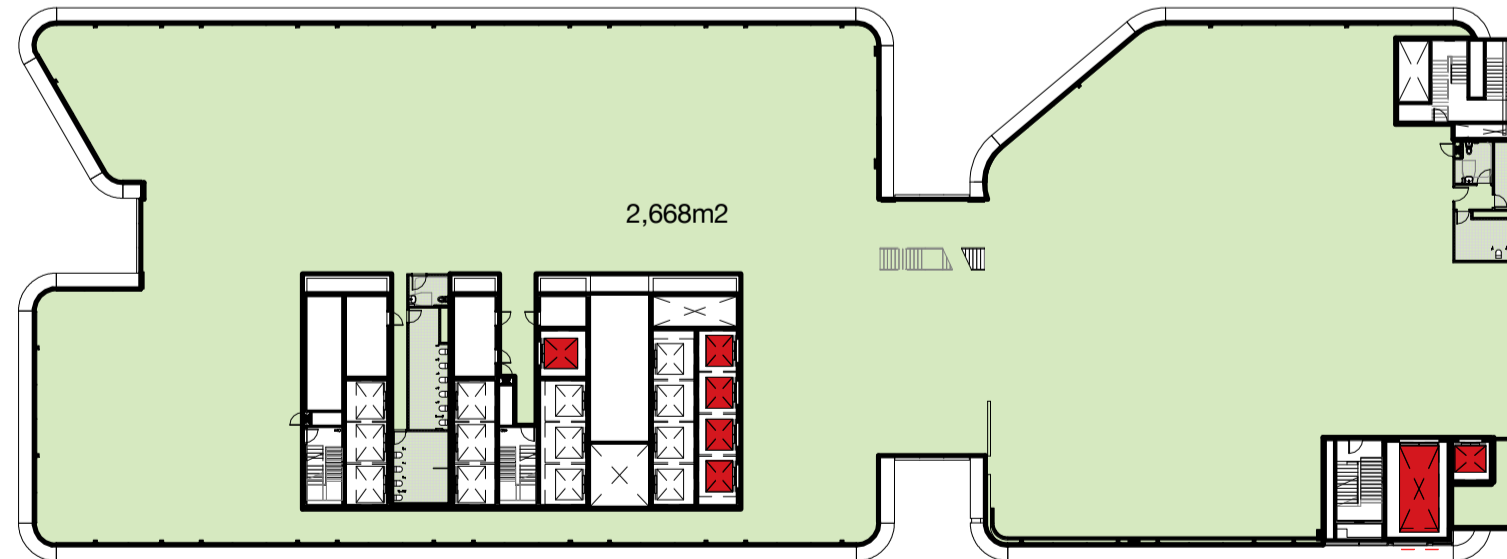

5 GFA - Level 01 1:500




9 GFA - Level 05 1:500

Client



1 Denison Street
North Sydney, NSW 2060

Diagrams
Gross Floor Area Calculations 1/4

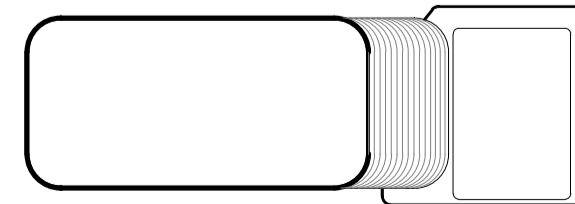

Check all dimensions and site conditions prior to commencement of any work, the purchase or ordering of any materials, fittings, plant, services or equipment and the preparation of shop drawings and or the fabrication of any components.
Do not scale drawings - refer to figured dimensions only. Any discrepancies shall immediately be referred to the architect for clarification.
All drawings may not be reproduced or distributed without prior permission from the architect.

Scale	1:500	@ A1
Drawn	MDJ	Checked AD
Project no.	s12055	
Status	Design Development	
Plot Date	5/05/2017 10:45:37 AM	
BIM	1DENISON_BS_ARCH	
Drawing no.	DA09.001	Revision 03

Melbourne 1 Nicholson Street
Melbourne VIC 3000 Australia
T 03 8664 6200 F 03 8664 6300
email mel@batesmart.com.au
http://www.batesmart.com.au

Sydney 43 Brisbane Street
Surry Hills NSW 2010 Australia
T 02 8354 5100 F 02 8354 5199
email syd@batesmart.com.au
http://www.batesmart.com.au

Bates Smart Pty Ltd ABN 70 004 999 400

BATESSMART

Revision	Date	Description	Initial	Checked
03	05.05.17	MP08-0238 MOD 8	MDJ	AD
02	01.03.17	MP08-0238 MOD 7	MDJ	AD
01	11.11.16	MP08-0238 MOD 7	WH	JF



10 GFA - Level 06 1 : 500



2 GFA - Level 10 1 : 500



6 GFA - Level 14 1 : 500




12 GFA - Level 07 1 : 500



3 GFA - Level 11 1 : 500



7 GFA - Level 15 1 : 500

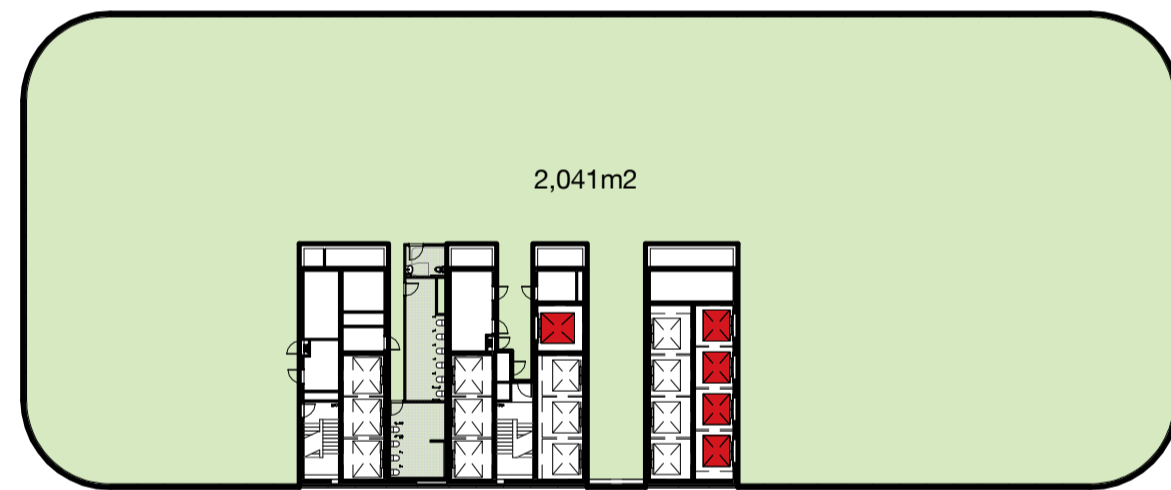

11 GFA - Level 08 1 : 500



4 GFA - Level 12 1 : 500



8 GFA - Level 16 1 : 500



1 GFA - Level 09 1 : 500



5 GFA - Level 13 1 : 500





9 GFA - Level 17 1 : 500

Client



1 Denison Street
North Sydney, NSW 2060

Diagrams
Gross Floor Area Calculations 2/4

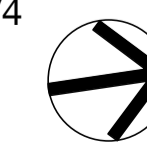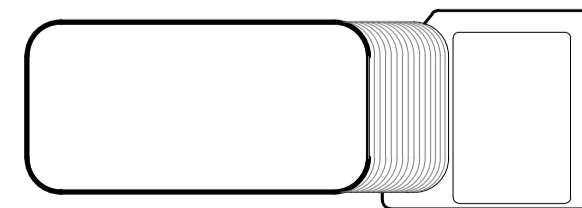

Check all dimensions and site conditions prior to commencement of any work, the purchase or ordering of any materials, fittings, plant, services or equipment and the preparation of shop drawings and or the fabrication of any components.
Do not scale drawings - refer to figured dimensions only. Any discrepancies shall immediately be referred to the architect for clarification.
All drawings may not be reproduced or distributed without prior permission from the architect.

Scale	1 : 500	@ A1
Drawn	MDJ	Checked AD
Project no.	s12055	
Status	Design Development	
Plot Date	5/05/2017 10:46:06 AM	
BIM	1DENISON_BS_ARCH	
Drawing no.	DA09.002	Revision 03

Melbourne 1 Nicholson Street
Melbourne VIC 3000 Australia
T 03 8664 6200 F 03 8664 6300
email mel@batesmart.com.au
http://www.batesmart.com.au

Sydney 43 Brisbane Street
Surry Hills NSW 2010 Australia
T 02 8354 5100 F 02 8354 5199
email syd@batesmart.com.au
http://www.batesmart.com.au

Bates Smart Pty Ltd ABN 70 004 999 400



03	05.05.17	MP08-0238 MOD 8	MDJ	AD
02	01.03.17	MP08-0238 MOD 7	MDJ	AD
01	11.11.16	MP08-0238 MOD 7	WH	JF
Revision	Date	Description	Initial	Checked



10 GFA - Level 18 1 : 500



2 GFA - Level 22 1 : 500



6 GFA - Level 26 1 : 500



12 GFA - Level 19 1 : 500



3 GFA - Level 23 1 : 500



7 GFA - Level 27 1 : 500



11 GFA - Level 20 1 : 500



4 GFA - Level 24 1 : 500



8 GFA - Level 28 1 : 500



1 GFA - Level 21 1 : 500



5 GFA - Level 25 1 : 500





9 GFA - Level 29 1 : 500

Client



1 Denison Street
North Sydney, NSW 2060

Diagrams
Gross Floor Area Calculations 3/4

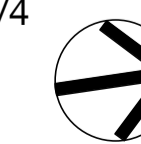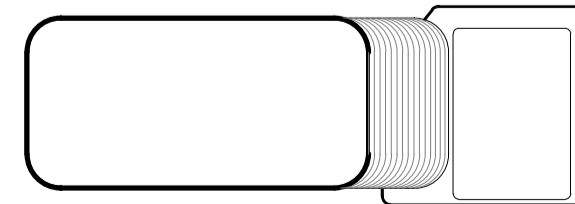

Check all dimensions and site conditions prior to commencement of any work, the purchase or ordering of any materials, fittings, plant, services or equipment and the preparation of shop drawings and/or the fabrication of any components.
Do not scale drawings - refer to figured dimensions only. Any discrepancies shall immediately be referred to the architect for clarification.
All drawings may not be reproduced or distributed without prior permission from the architect.

Scale	1 : 500	@ A1
Drawn	MDJ	Checked AD
Project no.	s12055	
Status	Design Development	
Plot Date	5/05/2017 10:46:41 AM	
BIM	1DENISON_BS_ARCH	
Drawing no.	DA09.003	Revision 03


Melbourne 1 Nicholson Street
Melbourne VIC 3000 Australia
T 03 8664 6200 F 03 8664 6300
email mel@batesmart.com.au
http://www.batesmart.com.au

Sydney 43 Brisbane Street
Surry Hills NSW 2010 Australia
T 02 8354 5100 F 02 8354 5199
email syd@batesmart.com.au
http://www.batesmart.com.au

Bates Smart Pty Ltd ABN 70 004 999 400



Revision	Date	Description	Initial	Checked
03	05.05.17	MP08-0238 MOD 8	MDJ	AD
02	01.03.17	MP08-0238 MOD 7	MDJ	AD
01	11.11.16	MP08-0238 MOD 7	WH	JF

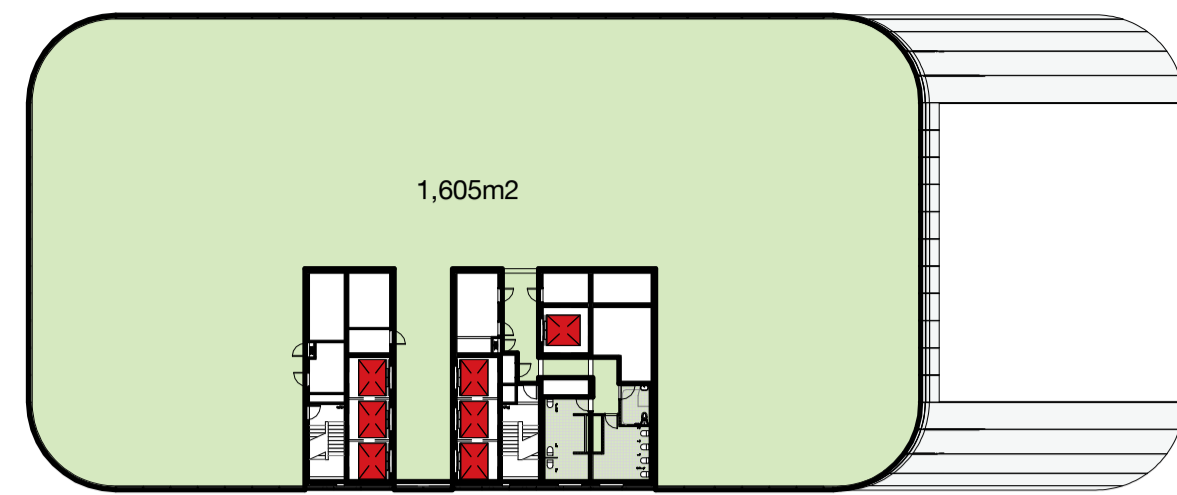

8 GFA - Level 30 1 : 500



6 GFA - Level 34 1 : 500



1 GFA - Level 31 1 : 500



7 GFA - Level 35 1 : 500




2 GFA - Level 32 1 : 500



4 GFA - Plant/ Overrun 1 : 500



3 GFA - Level 33 1 : 500

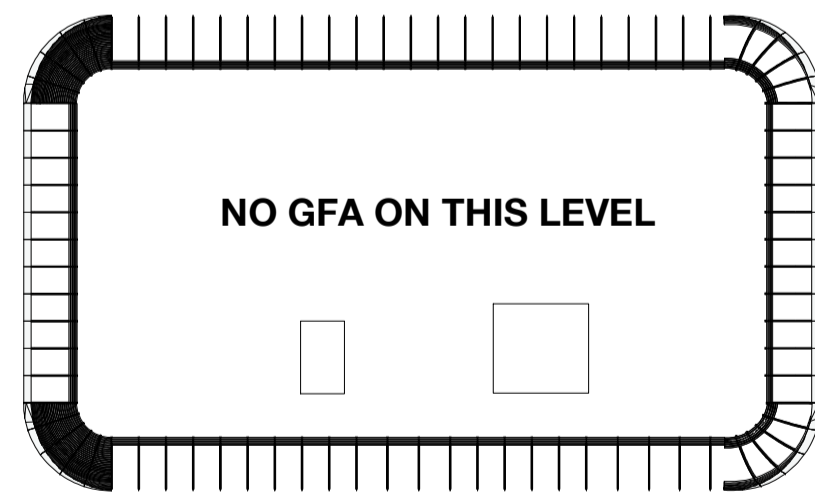

5 GFA - Upper Plant 1 : 500

DA Area Schedule (Gross Floor Area)			
Level	Building Use	Area Type	Area (m2)
Level 35	Commercial	Floor Area	1,466 m ²
Level 34	Commercial	Floor Area	1,492 m ²
Level 33	Commercial	Floor Area	1,520 m ²
Level 32	Commercial	Floor Area	1,548 m ²
Level 31	Commercial	Floor Area	1,577 m ²
Level 30	Commercial	Floor Area	1,605 m ²
Level 29	Commercial	Floor Area	1,633 m ²
Level 28	Commercial	Floor Area	1,661 m ²
Level 27	Commercial	Floor Area	1,689 m ²
Level 26	Commercial	Floor Area	1,633 m ²
Level 25	Commercial	Floor Area	1,612 m ²
Level 24	Commercial	Floor Area	1,695 m ²
Level 23 Transfer	Commercial	Floor Area	1,725 m ²
Level 22	Commercial	Floor Area	1,751 m ²
Level 21	Commercial	Floor Area	1,779 m ²
Level 20	Commercial	Floor Area	1,808 m ²
Level 19	Commercial	Floor Area	1,836 m ²
Level 18	Commercial	Floor Area	1,864 m ²
Level 17	Commercial	Floor Area	1,892 m ²
Level 16	Commercial	Floor Area	1,920 m ²
Level 15	Commercial	Floor Area	1,949 m ²
Level 14	Commercial	Floor Area	1,977 m ²
Level 13	Commercial	Floor Area	2,006 m ²
Level 12	Commercial	Floor Area	2,034 m ²
Level 11	Commercial	Floor Area	2,062 m ²
Level 09 Transfer	Commercial	Floor Area	2,041 m ²
Level 08	Commercial	Floor Area	2,041 m ²
Level 07	Commercial	Floor Area	2,041 m ²
Level 06	Commercial	Floor Area	2,041 m ²
Level 05	Commercial	Floor Area	2,041 m ²
Level 04	Commercial	Floor Area	2,041 m ²
Level 03	Commercial	Floor Area	2,009 m ²
Level 02	Commercial	Floor Area	1,486 m ²
Level 01	Commercial	Floor Area	2,668 m ²
Mezzanine	Retail	Floor Area	597 m ²
Ground Level	Commercial	Floor Area	1,081 m ²
Ground Level	Retail	Floor Area	769 m ²
Basement 01	Retail	Floor Area	118 m ²

Retail GFA	1,484 m ²
------------	----------------------

Commercial GFA	63,227 m ²
----------------	-----------------------



	Floor Area	64,712 m ²
TOTAL GFA		64,712 m²

Client



1 Denison Street
North Sydney, NSW 2060

Diagrams
Gross Floor Area Calculations 4/4

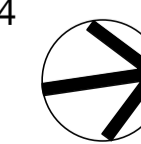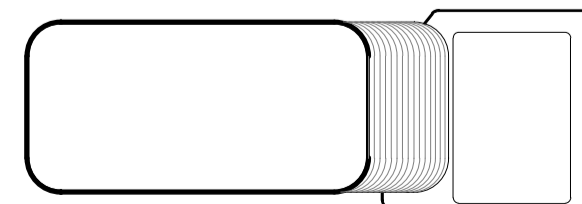

Check all dimensions and site conditions prior to commencement of any work, the purchase or ordering of any materials, fittings, plant, services or equipment and the preparation of shop drawings and or the fabrication of any components.
Do not scale drawings - refer to figured dimensions only. Any discrepancies shall immediately be referred to the architect for clarification.
All drawings may not be reproduced or distributed without prior permission from the architect.

Scale	1 : 500 @ A1
Drawn	MDJ Checked AD
Project no.	s12055
Status	Design Development
Plot Date	5/05/2017 10:48:38 AM
BIM	1DENISON_BS_ARCH
Drawing no.	DA09.004
Revision	03

Melbourne 1 Nicholson Street
Melbourne VIC 3000 Australia
T 03 8664 6200 F 03 8664 6300
email mel@batesmart.com.au
http://www.batesmart.com.au

Sydney 43 Brisbane Street
Surry Hills NSW 2010 Australia
T 02 8354 5100 F 02 8354 5199
email syd@batesmart.com.au
http://www.batesmart.com.au

Bates Smart Pty Ltd ABN 70 004 999 400



03	05.05.17	MP08-0238 MOD 8	MDJ	AD
02	01.03.17	MP08-0238 MOD 7	MDJ	AD
01	11.11.16	MP08-0238 MOD 7	WH	JF
Revision	Date	Description	Initial	Checked




Client



01 06 26 17 M09-0228 M03 8
 02 01 06 17 M09-0228 M03 7
 03 11 13 16 M09-0228 M03 7
 Revision Date Description

M01 AD
 M02 AD
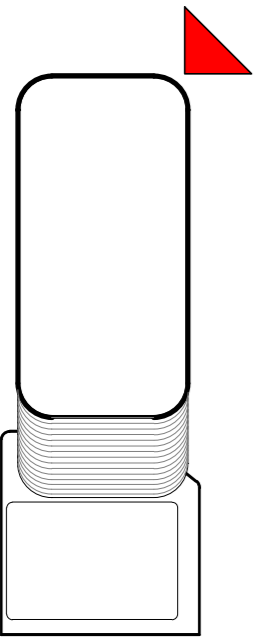

1 Denison Street
North Sydney, NSW 2060
Diagrams
Photomontage 1/2

Check all dimensions and the conditions prior to commencement of any work, the purchase or renting of
 materials or equipment and the purchase of shop drawings and/or the
 fabrication of any components.
 Do not scale drawings - refer to 'ground dimensions only'. Any discrepancies shall immediately be referred to
 the architect for clarification.
 All drawings may not be reproduced or distributed without prior permission from the architect.

Scale	@ A1	Checked	AD
Drawn	MJU	Checked	AD
Project no.	S12055		
Status	Design Development		
Plot Date	5/6/2017 10:48:41 AM		
BIM	1/DENISON_BS_ARCH		
Drawing no.	DA10.001	Revision	03

Melbourne 1 Nicholson Street
 Melbourne VIC 3000 Australia
 T 03 8664 6200 F 03 8664 6300
 email mel@batesmart.com.au
 http://www.batesmart.com.au

Sydney 13 Brisbane Street
 Sydney Hills NSW 2010 Australia
 T 02 8354 5100 F 02 8354 5199
 email syd@batesmart.com.au
 http://www.batesmart.com.au

Bates Smart Pty Ltd ABN 70 004 999 400


BATESSMART



Client



**WINTEN
PROPERTY
GROUP**

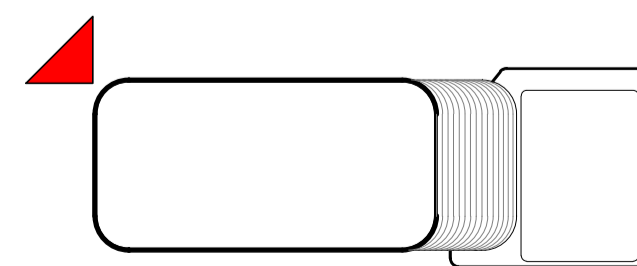

**1 Denison Street
North Sydney, NSW 2060**

Diagrams
Photomontage 2/2

Check all dimensions and site conditions prior to commencement of any work, the purchase or ordering of any materials, fittings, plant, services or equipment and the preparation of shop drawings and or the fabrication of any components.
Do not scale drawings - refer to figured dimensions only. Any discrepancies shall immediately be referred to the architect for clarification.
All drawings may not be reproduced or distributed without prior permission from the architect.

Scale	@ A1
Drawn	MDJ
Checked	AD
Project no.	s12055
Status	Design Development
Plot Date	5/05/2017 10:48:45 AM
BIM	1DENISON_BS_ARCH
Drawing no.	DA10.002
Revision	03

Melbourne 1 Nicholson Street
Melbourne VIC 3000 Australia
T 03 8664 6200 F 03 8664 6300
email mel@batesmart.com.au
http://www.batesmart.com.au

Sydney 43 Brisbane Street
Surry Hills NSW 2010 Australia
T 02 8354 5100 F 02 8354 5199
email syd@batesmart.com.au
http://www.batesmart.com.au

Bates Smart Pty Ltd ABN 70 004 999 400

Revision	Date	Description	Initial	Checked
03	05.05.17	MP08-0238 MOD 8	MDJ	AD
02	01.03.17	MP08-0238 MOD 7	MDJ	AD
01	11.11.16	MP08-0238 MOD 7	WH	JF

BATESSMART™