



- RL 199.700 ▽
- RL 198.500 ▽
- LEVEL 44 - ROOF
- RL 194.100 ▽
- LEVEL 43 - HIGH PLANT
- RL 189.700 ▽
- LEVEL 42 - HIGH PLANT
- RL 188.000 ▽
- LEVEL 41 - HR
- RL 182.300 ▽
- LEVEL 40 - HR
- RL 178.600 ▽
- LEVEL 39 - HR
- RL 174.900 ▽
- LEVEL 38 - HR
- RL 171.200 ▽
- LEVEL 37 - HR
- RL 167.500 ▽
- LEVEL 36 - HR
- RL 163.800 ▽
- LEVEL 35 - HR/RT
- RL 160.100 ▽
- LEVEL 34 - HR/LCR
- RL 156.400 ▽
- LEVEL 33 - HR/LMR
- RL 152.700 ▽
- LEVEL 32 - HR/LOR
- RL 149.000 ▽
- LEVEL 31 - MR/TF
- RL 145.300 ▽
- LEVEL 30 - MR
- RL 141.600 ▽
- LEVEL 29 - MR
- RL 137.900 ▽
- LEVEL 28 - MR
- RL 134.200 ▽
- LEVEL 27 - MR
- RL 130.500 ▽
- LEVEL 26 - MR
- RL 126.800 ▽
- LEVEL 25 - MR
- RL 123.100 ▽
- LEVEL 24 - MR
- RL 119.400 ▽
- LEVEL 23 - MR
- RL 115.700 ▽
- LEVEL 22 - MR/LMR
- RL 111.950 ▽
- LEVEL 21 - MID PLANT/LOR
- RL 108.200 ▽
- LEVEL 20 - SKY GARDEN/TF
- RL 104.450 ▽
- LEVEL 19 - LR
- RL 100.700 ▽
- LEVEL 18 - LR
- RL 96.950 ▽
- LEVEL 17 - LR
- RL 93.200 ▽
- LEVEL 16 - LR
- RL 89.450 ▽
- LEVEL 15 - LR
- RL 85.700 ▽
- LEVEL 14 - LR
- RL 81.950 ▽
- LEVEL 13 - LR
- RL 78.200 ▽
- LEVEL 12 - LR
- RL 74.450 ▽
- LEVEL 11 - LOW PLANT
- RL 70.700 ▽
- LEVEL 10 - LOW PLANT
- RL 66.450 ▽
- LEVEL 9 - VOID
- RL 62.260 ▽
- LEVEL 8 - RETAIL ROOF
- RL 57.150 ▽
- LEVEL 7 - UPPER RETAIL
- RL 53.850 ▽
- LEVEL 6 - GROUND
- RL 48.950 ▽
- LEVEL 5 - BASEMENT 1
- RL 45.150 ▽
- LEVEL 4 - BASEMENT 2
- RL 42.150 ▽
- LEVEL 3 - BASEMENT 3
- RL 39.150 ▽

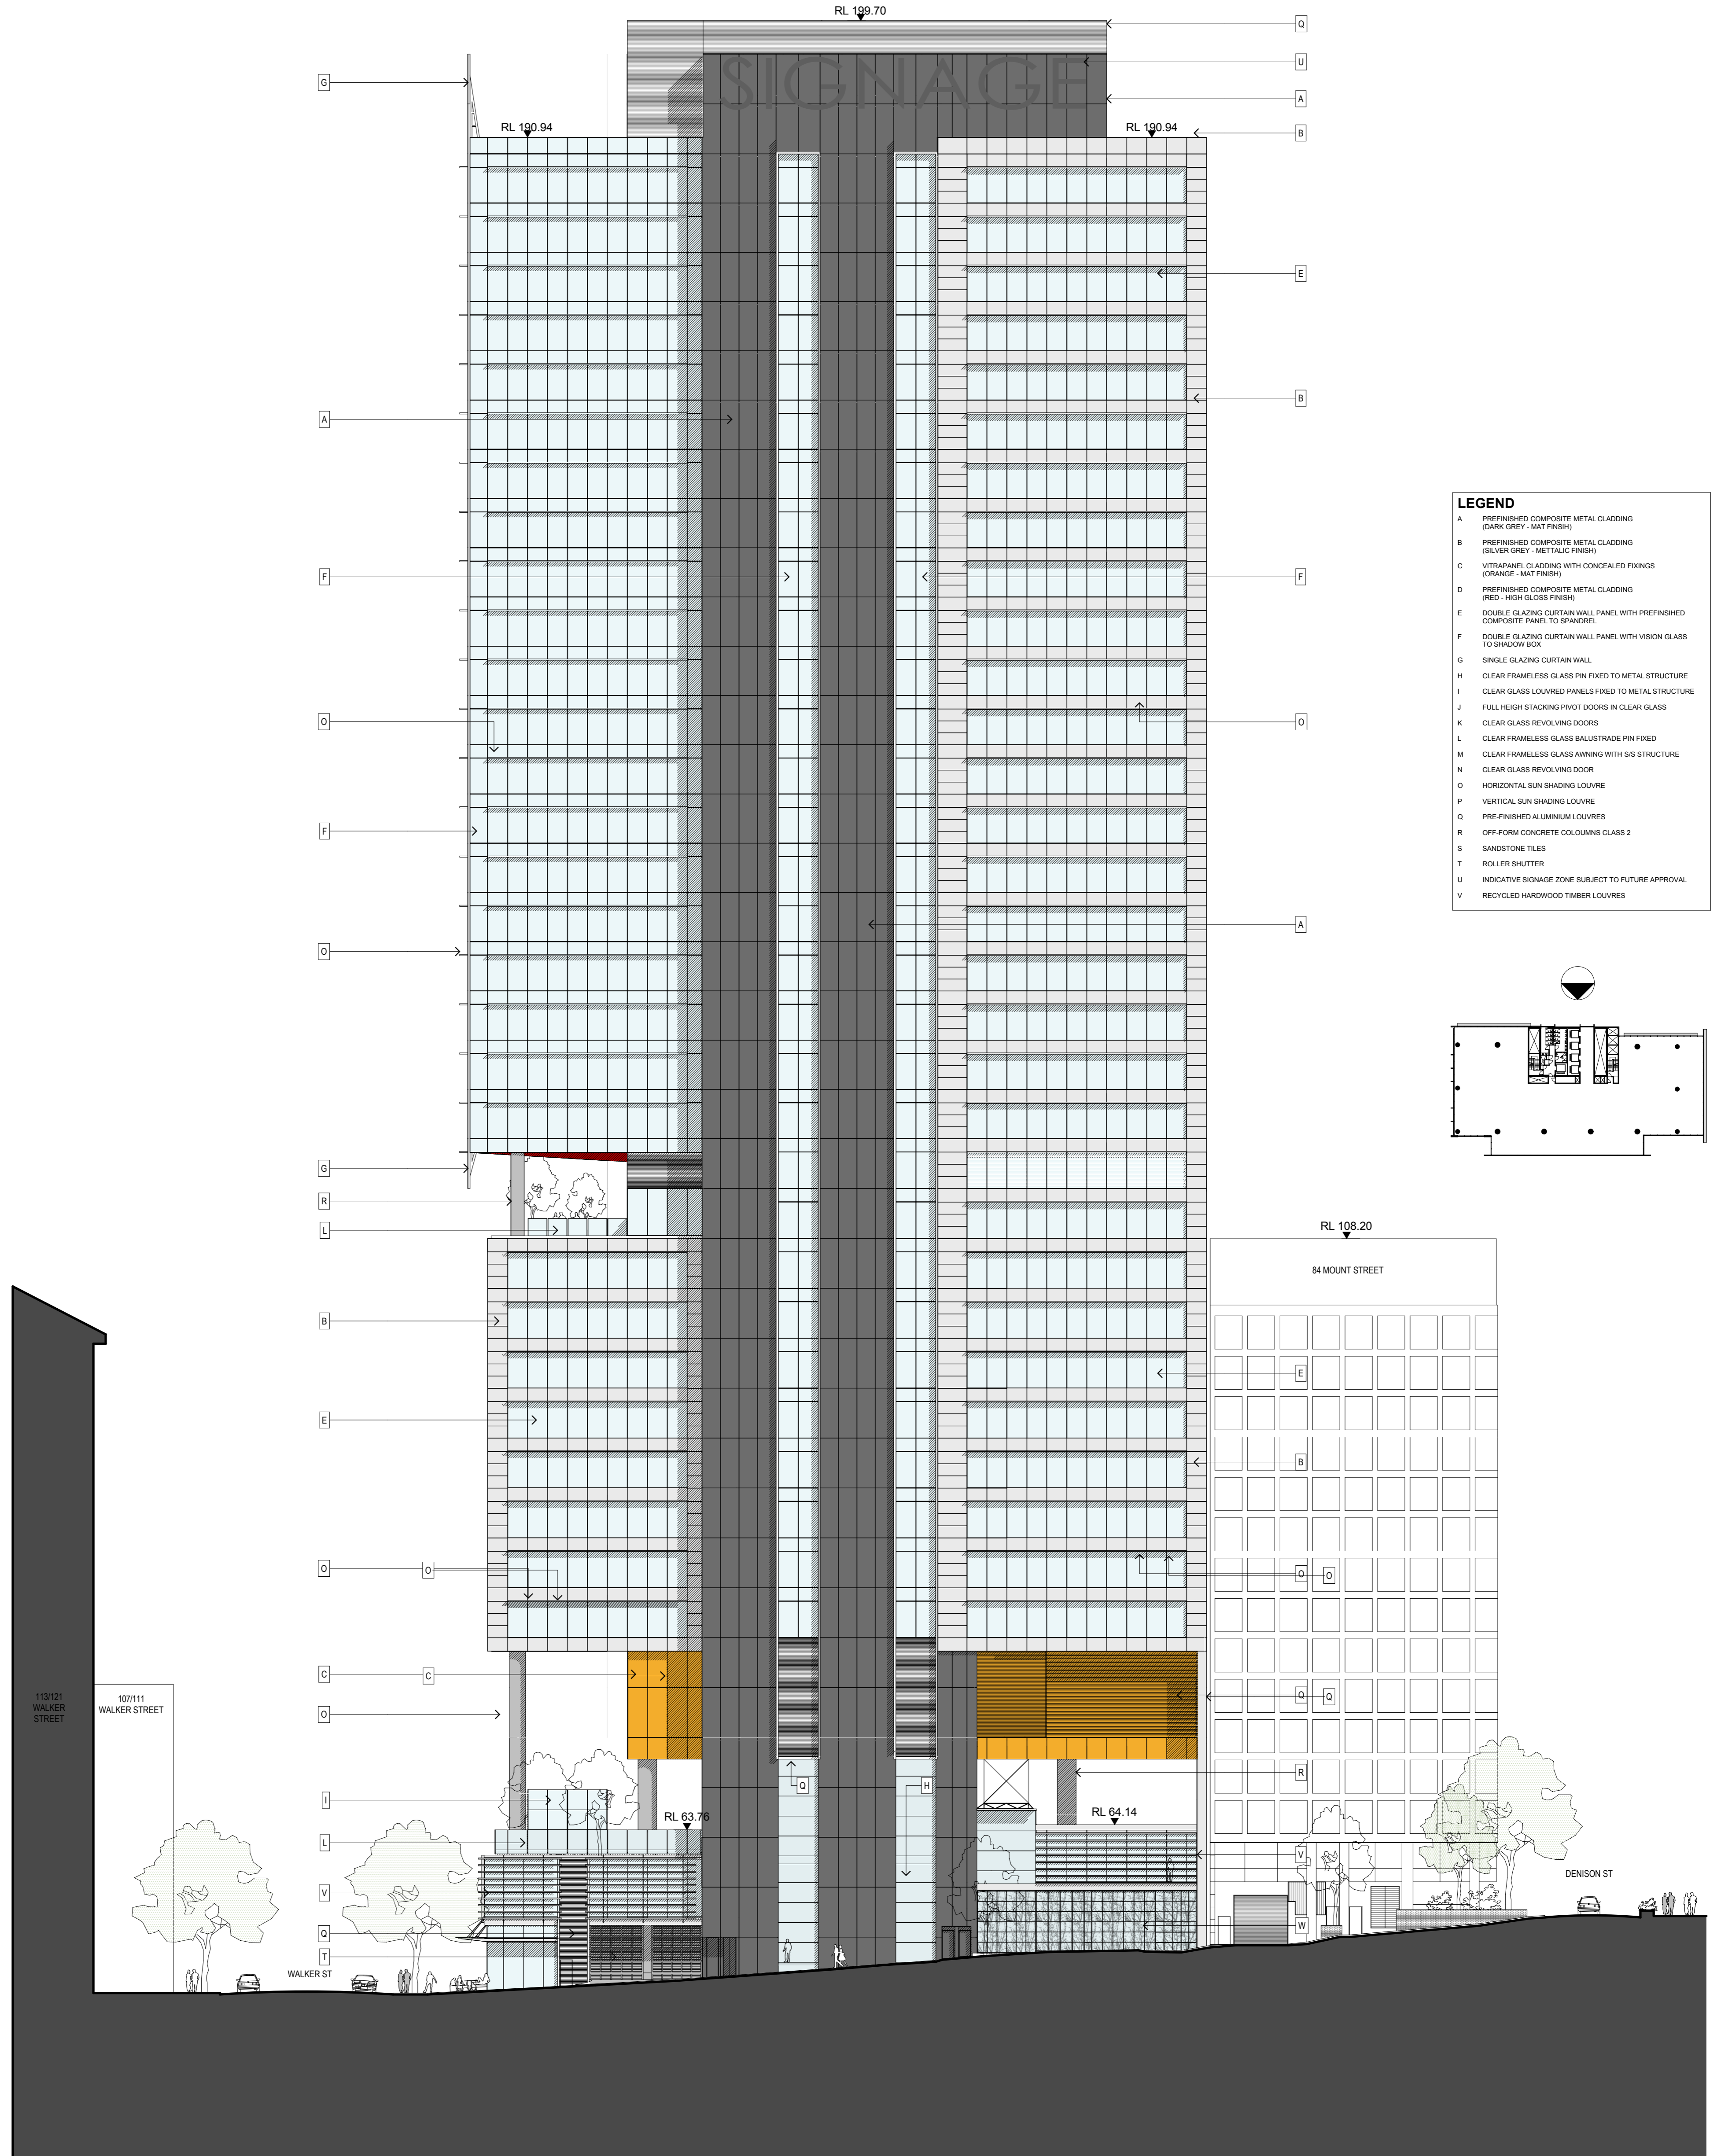

- LEGEND**
- A PREFINISHED COMPOSITE METAL CLADDING (DARK GREY - MAT FINISH)
 - B PREFINISHED COMPOSITE METAL CLADDING (SILVER GREY - METALLIC FINISH)
 - C VITRAPANEL CLADDING WITH CONCEALED FIXINGS (ORANGE - MAT FINISH)
 - D PREFINISHED COMPOSITE METAL CLADDING (RED - HIGH GLOSS FINISH)
 - E DOUBLE GLAZING CURTAIN WALL PANEL WITH PREFINISHED COMPOSITE PANEL TO SPANDREL
 - F DOUBLE GLAZING CURTAIN WALL PANEL WITH VISION GLASS TO SHADOW BOX
 - G SINGLE GLAZING CURTAIN WALL
 - H CLEAR FRAMELESS GLASS PIN FIXED TO METAL STRUCTURE
 - I CLEAR GLASS LOUVERED PANELS FIXED TO METAL STRUCTURE
 - J FULL HEIGHT STACKING PIVOT DOORS IN CLEAR GLASS
 - K CLEAR GLASS REVOLVING DOORS
 - L CLEAR FRAMELESS GLASS BALUSTRADE PIN FIXED
 - M CLEAR FRAMELESS GLASS AWNING WITH SIS STRUCTURE
 - N CLEAR GLASS REVOLVING DOOR
 - O HORIZONTAL SUN SHADING LOUVRE
 - P VERTICAL SUN SHADING LOUVRE
 - Q PREFINISHED ALUMINIUM LOUVRES
 - R OFF-FORM CONCRETE COLOUMNS CLASS 2
 - S SANDSTONE TILES
 - T ROLLER SHUTTER
 - U INDICATIVE SIGNAGE ZONE SUBJECT TO FUTURE APPROVAL
 - V RECYCLED HARDWOOD TIMBER LOUVRES

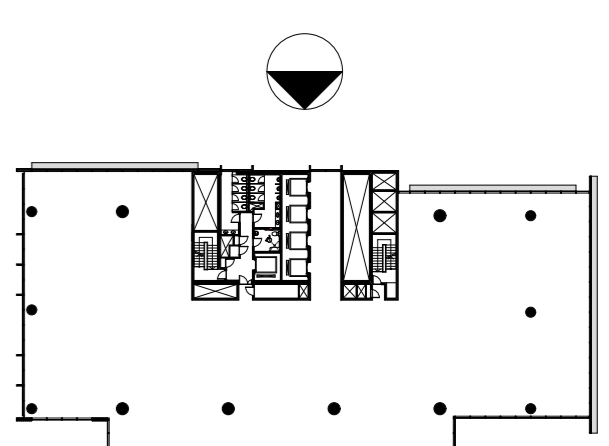

No.	DATE	REVISION / ISSUE DETAILS	 	CLIENT LEVEL 4, 100 ARTHUR STREET NORTH SYDNEY, NSW 2060 P: 02 9903 0300 F: 02 9903 0333 W: www.laingorourke.com.au	 ARCHITECTS ANALYSING CREATING AND IMPLEMENTING ARCHITECTURE 110 WALKER STREET NORTH SYDNEY 2060 T: 02 9956 2666 F: 02 9959 3015 info@ricedaubney.com.au www.ricedaubney.com.au the rice daubney group (nsw) Pty Ltd - abn: 77 001 350 769 rice daubney trading trust - abn: 58 880 304 993	PROJECT 100 MOUNT ST DEVELOPMENT North Sydney NSW 2060	DRAWING TITLE NORTH ELEVATION	SCALE:	DATE:	CHECKED:
								1:250 @ A1	MARCH 09	SMA
						PROJECT NUMBER:	DRAWING NUMBER:	REVISION:		
						08001	DA 20	B		