



01 HOUSE 1 MEZZANINE  
1:200 @ A1

02 ROOF PLAN  
1:200 @ A1

03 HOUSE 12 MEZZANINE  
1:200 @ A1

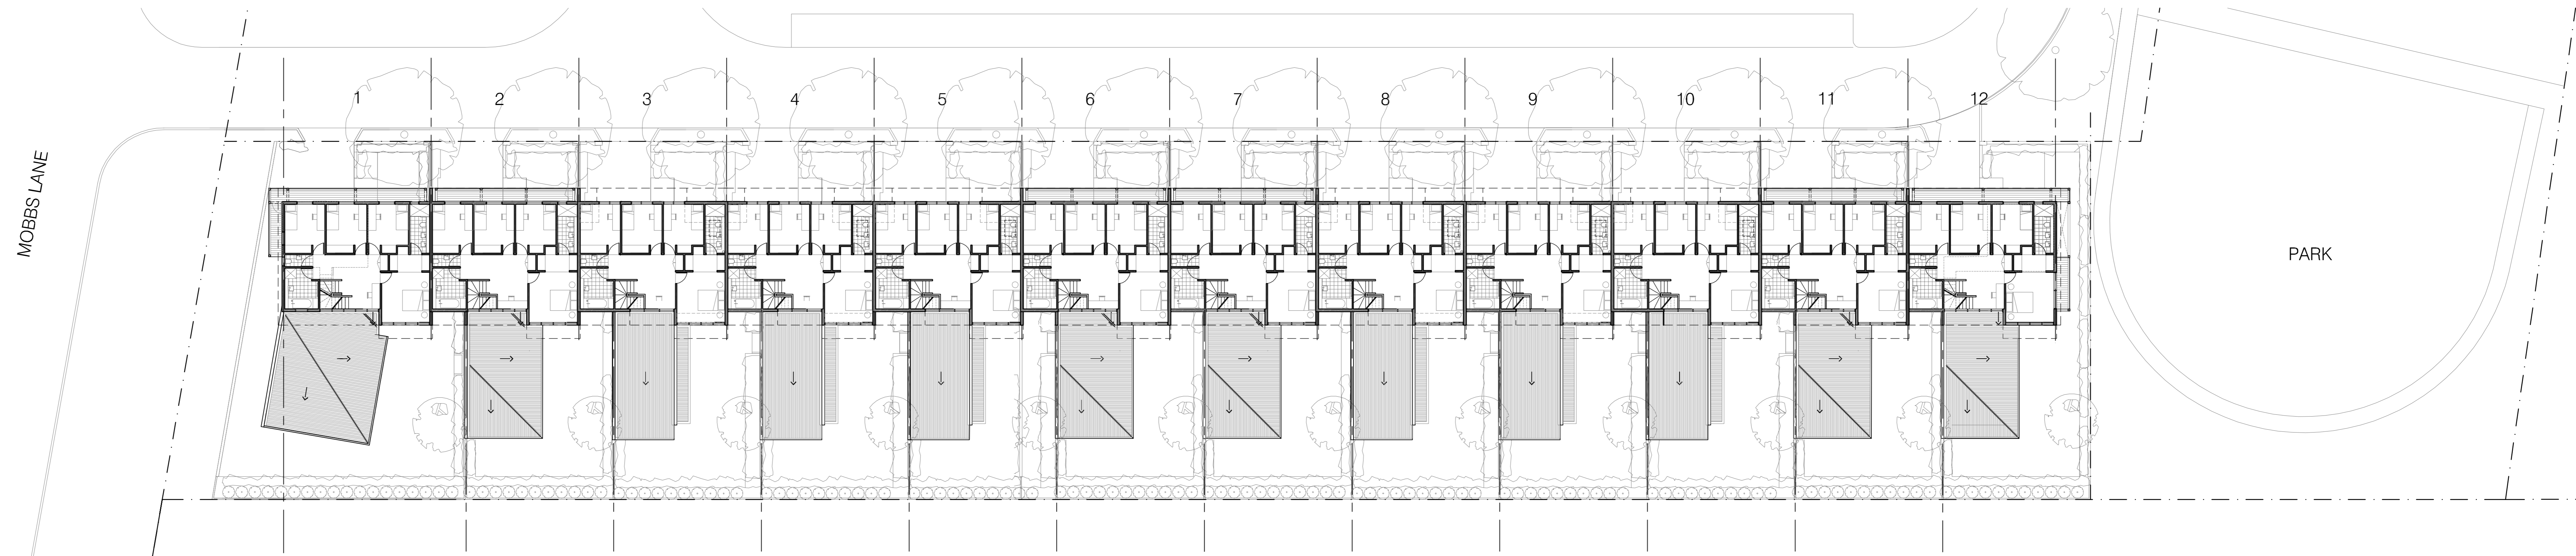

04 FIRST FLOOR PLAN  
1:200 @ A1

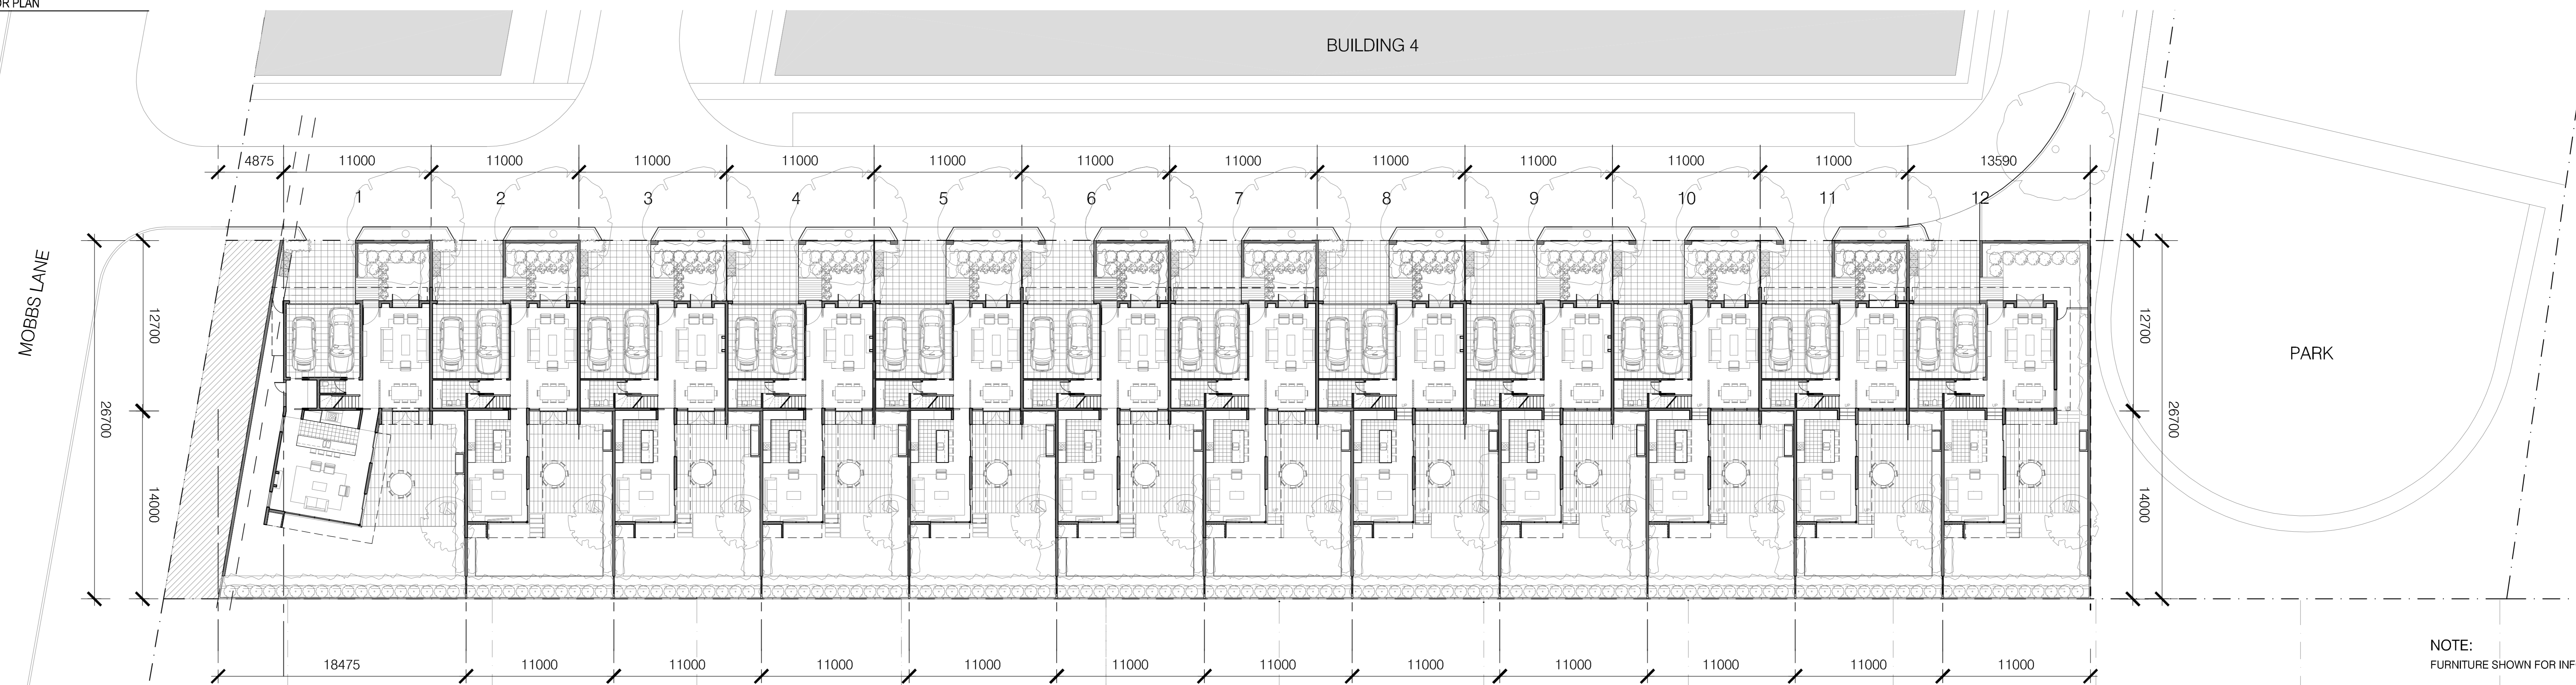

05 GROUND FLOOR PLAN  
1:200 @ A1

NOTE:  
FURNITURE SHOWN FOR INFORMATION ONLY


NOTE:  
FOR HOUSE 1 SEE A-3100  
FOR HOUSES 2, 6, 7, & 11 SEE A-3101  
FOR HOUSES 3, 4, 5, 6, 8, 9 & 10 SEE A-3102  
FOR HOUSE 12 SEE A-31105

Scale 1:200 @ A0 / 1:400 @ A2

Revision	Date
0	
1	
2	
4	

27/04/09

Key Plan

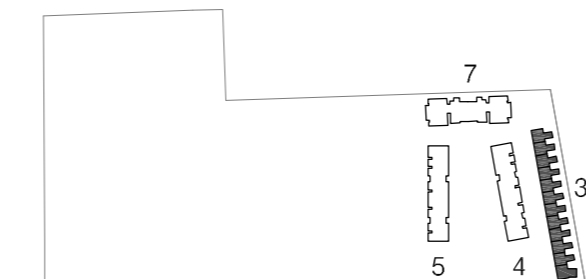

Consultants

Landscape: Aspect Studios  
Civil: Worley Parsons Pty Ltd  
Structural: Enstruct Group Pty Ltd  
Services: Lincoln Scott  
Traffic: Halcrow MWT  
Planner: JBA

Studio 61, Level 6, 61 Marlborough St, Surry Hills, NSW, 2010  
Level 10, 144 Walker St, North Sydney, NSW, 2060  
Level 4, 2 Glen St, Milsons Point, NSW, 2061  
Level 1, 41 McLaren St, North Sydney, NSW, 2060  
Suite 20, 809 Pacific Hwy, Chatswood, NSW, 2067  
Level 7, 77 Berry Street, North Sydney, NSW, 2060

Tel: 02 9599 7182  
Tel: 02 8458 7222  
Tel: 02 8904 1444  
Tel: 02 8907 0900  
Tel: 02 9410 4100  
Tel: 02 9409 4940

Project Manager

McLachlan Lister Pty Ltd  
Level 1, 1 Hickson Road  
The Rocks NSW 2000  
T 612 9235 7800  
F 612 9241 7329

Client

Sydney Broadcast Property Pty Ltd  
Level 11, Suite 1101, 14 Martin Place  
Sydney NSW 2000  
T 612 9232 5877  
F 612 9221 4129  
www.ptw.com.au

Architect

PTW Architects  
Level 17, 9 Castlereagh St  
Sydney NSW Australia 2000  
T 612 9232 5877  
F 612 9221 4129  
www.ptw.com.au



Title Overall Site Plan

DRAWN: MS  
CHECKED: SM

Drawing

PROJ NO: 209 003  
SCALE: 1:200 @ A0  
DATE: 27.04.09

APPROVED: SP

Project

Epping Park  
61 Mobbs Lane, Epping

A-3005  
Project Application

Do not scale from drawings. Verify all dimensions on site before commencing work. Copying or the reproduction of this drawing is strictly prohibited without the consent of Peedle Thorp & Walker PL.