

Concept plan shown for information only.
 Base drawing produced by Aspect Studios.
 Future stages indicative only.

Building 7 Epping Park

61 Mobbs Lane, Epping

Project Application
 Stage 1 Residential
 April 2009

Building 7	
1 BED	48
2 BED	36
3 BED	-
3 BED + STUDY	-
4 BED	-
TOTAL	84

SCHEDULE OF AREAS	
	GFA
Ground Level	1090
Level 1	1084
Level 2	1084
Level 3	1084
Level 4	1084
Level 5	1080
TOTAL	6506

Do not scale from drawings. Verify all dimensions on site before commencing work. Copying or the reproduction of this drawing is strictly prohibited without the consent of Peacock Thorp & Walker Pty.

Revision
 A Project Application

Date
 06/04/09

Revision

Key Plan



Consultants

Landscape
 C&S
Structural
 Services
 Traffic
 Planner

Aspect Studios
 Worley Parsons Pty Ltd
 Enshel Group Pty Ltd
 Lincoln Scott
 Haztrow MVT
 JBA

Studio 01, Level 6, 61 Mambourgh St, Surry Hills, NSW, 2010
 Level 10, 141 Walker St, North Sydney, NSW, 2060
 Level 4, 2 Glen St, Milsons Point, NSW, 2061
 Level 1, 41 McLaren St, North Sydney, NSW, 2060
 Suite 30, 808 Pacific Hwy, Chateauwood, NSW, 2067
 Level 7, 77 Berry Street, North Sydney, NSW, 2060

Tel: 02 9599 7182
 Tel: 02 9458 7222
 Tel: 02 9804 1444
 Tel: 02 8607 0800
 Tel: 02 9410 4100
 Tel: 02 9409 4040

Project Manager

McLachlan Lister Pty Ltd
 Level 1, Hickson Road
 The Rocks NSW 2000
 T 612 92417328
 F 612 92417329

Client

Sydney Broadcast Property Pty Ltd
 Level 11, Suite 1101, 14 Martin Place
 Sydney NSW 2000
 T 612 92387800
 F 612 92841777

Architect

PTW Architects
 Level 17, 9 Castlereagh St
 Sydney NSW Australia 2000
 T 612 9232 5877
 F 612 9221 4159
 www.ptw.com.au

PTW
 Tim Cover Sheet / Schedule



PROJ NO
 SCALE
 DATE: 27.03.09


APPROVED: SP

Project

Epping Park
 61 Mobbs Lane, Epping

A7000 /A


PROJECT APPLICATION

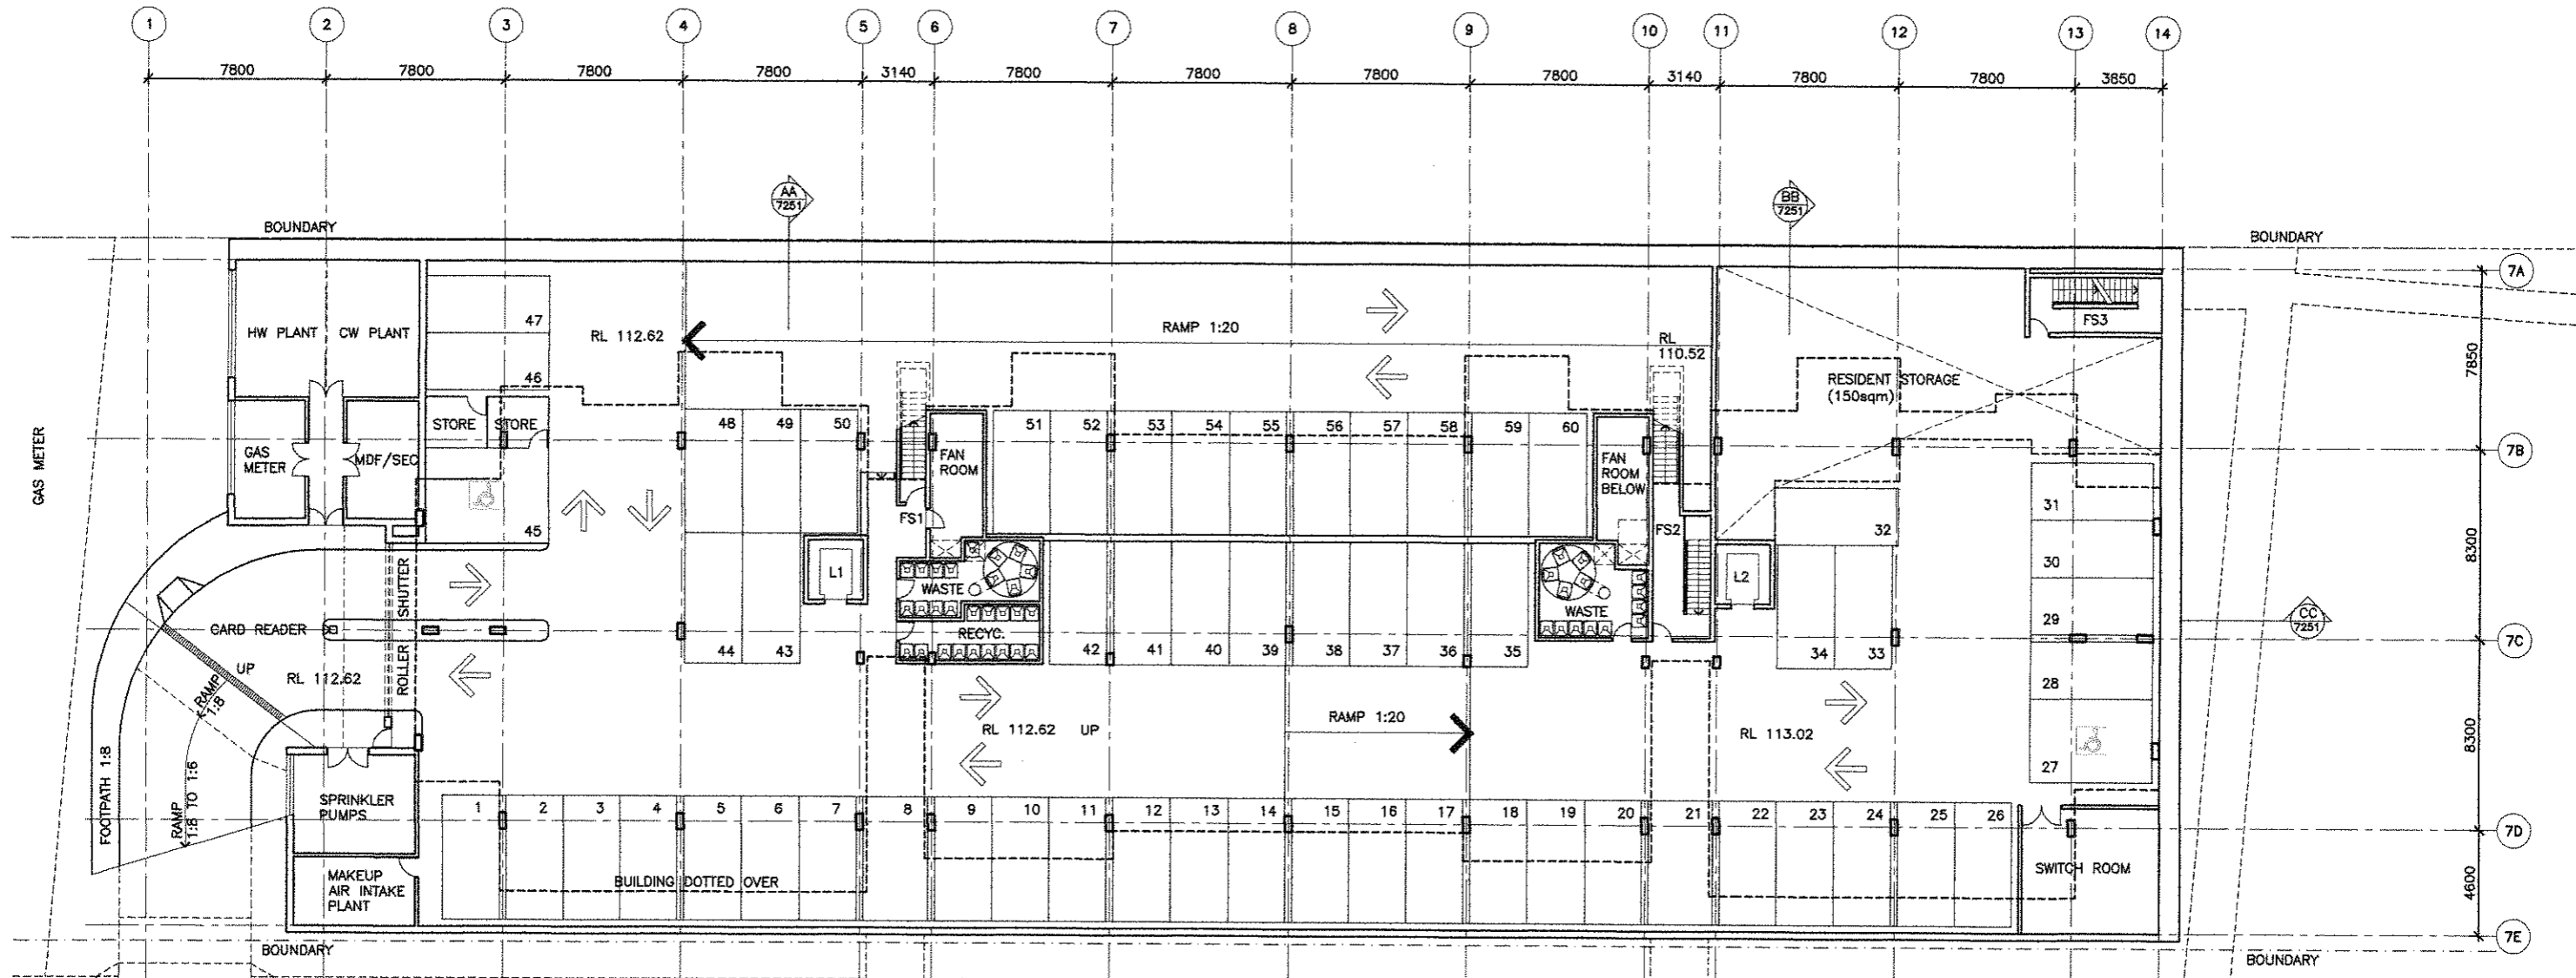


BASEMENT 1 (60 CARS)

ABSA

Asst# 20241
 Sign [Signature]
 Date 27/04/09

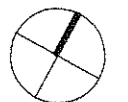


<p>Do not scale from drawings. Verify all dimensions on site before commencing work. Copying or the reproduction of this drawing is strictly prohibited without the consent of Peabody Trapp & Walker Pty.</p>	<p>Revision: A Project Application Date: 08/04/09</p>	<p>Key Plan</p>	<p>Consultants</p> <p>Landscape: Aspect Studios CIV: Worley Parsons Pty Ltd Structural: Earthcut Group Pty Ltd Traffic: Caroline Scott Planner: Heleno LAY</p>	<p>Studio 01, Level 8, 81 Macleay Street, Sydney NSW, 2050 Level 10, 141 Wilkes St, North Sydney, NSW, 2060 Level 4, 2 Glen St, Milsons Point, NSW, 2061 Level 1, 41 McLaren St, North Sydney, NSW, 2060 Suite 20, 500 Pacific Hwy, Chateau NSW, 2027 Level 7, 77 Swaney Street, North Sydney, NSW, 2060</p>	<p>Tel: 02 9590 7182 Tel: 02 9499 7202 Tel: 02 9304 1444 Tel: 02 9407 0500 Tel: 02 2410 8499 Tel: 02 2460 4240</p>	<p>Project Manager: Mulachiesi-Lewis Pty Ltd Director: Sydney Stratacom Property Pty Ltd Architect: PTW Architects</p>	<p>Level 11, Suite 1101, 14 Mallett Place Sydney NSW 2000 T 612 9231 8077 F 612 9231 4133 www.ptw.com.au</p>	<p>Level 17, 8 Cranborough St Sydney NSW Australia 2000 T 612 9231 8077 F 612 9231 4133 www.ptw.com.au</p>	<p>Project No: 205001 Scale: 1:1000/240 Date: 04/03/09</p>	<p>Project: Epping Park 81 Morda Lane, Epping</p>	
						<p>PTW</p>		<p>DRW: [Signature] CHECKED: [Signature]</p>	<p>APPROVED</p>	<p>Title: Building 7 Basement 1 Plan</p>	<p>A7101 /A PROJECT APPLICATION</p>

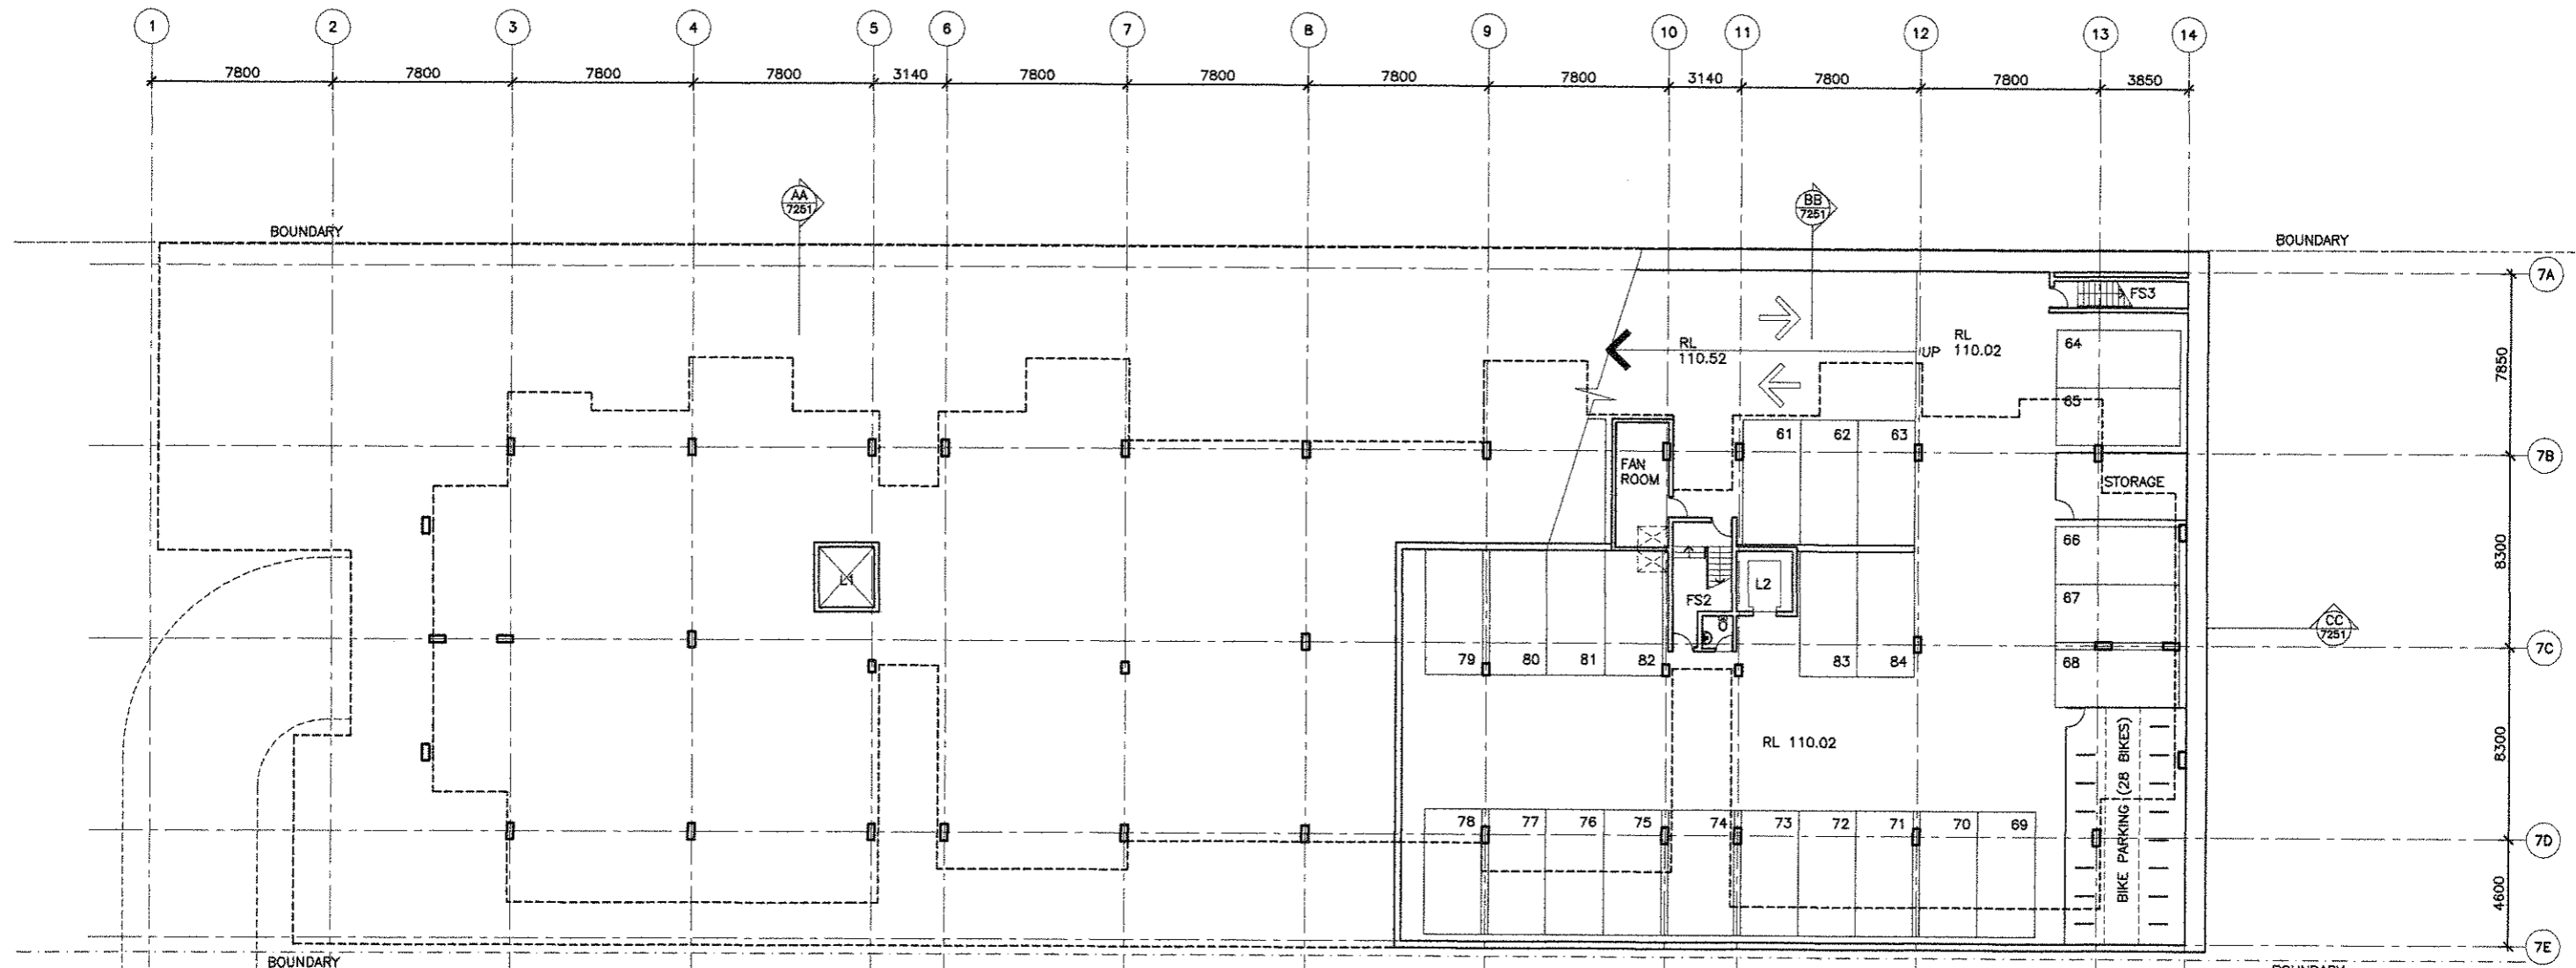

BASEMENT 2 (24 CARS)


ABSA
 Assr# 20241 pg 3 of 12
 Sign *[Signature]*
 Date 02/04/09

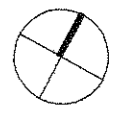


Revision	Date	By	Comments	Project Manager	Client	Architect	Project
A	09/04/09		Project Application	McLachlan Lister Pty Ltd	Sydney Reservoir Property Pty Ltd	PTW Architects	Epping Park 81 Mosley Lane, Epping

Discipline	Company	Contact	Phone	Address	Phone
Landscape	Aspect Studios	Studio B1, Level 6, 81 Macleay Street, Sydney, NSW, 2010	144 02 2620 7162	Level 17, 9 Castlemaine St, Sydney NSW Australia 2000	1 812 9222 8977
Civil	Workley Parsons Pty Ltd	Level 10, 141 Walker St, North Sydney, NSW, 2060	144 02 8456 1202	Level 11, Suite 1101, 14 Macleay Place, Sydney NSW 2000	1 812 9222 8977
Structural	Enstruct Group Pty Ltd	Level A, 2 Glen St, Morningside, NSW, 2001	144 02 8004 1444	Level 17, 9 Castlemaine St, Sydney NSW Australia 2000	1 812 9222 8977
Services	Landscape South	Level 1, 41 McLellan St, North Sydney, NSW, 2060	144 02 8937 2500	Level 17, 9 Castlemaine St, Sydney NSW Australia 2000	1 812 9222 8977
Traffic	McLachlan Lister	Suite 20, 808 Pacific Hwy, Chateau Rd, NSW, 2007	144 02 8410 4100	Level 17, 9 Castlemaine St, Sydney NSW Australia 2000	1 812 9222 8977
Planner	USA	Level 7, 77 Bony Street, North Sydney, NSW, 2060	144 02 3429 4540	Level 17, 9 Castlemaine St, Sydney NSW Australia 2000	1 812 9222 8977

Drawn scale from drawings. Verify all dimensions on site before commencing work. Copying or the reproduction of this drawing is strictly prohibited without the consent of Podszus Thorp & Walker PL.

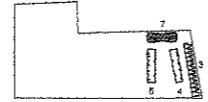


PTW
 Title: Building 7 Basement 2 Plan
 DRAWN: [Name]
 CHECKED: [Name]
 PROJECT NO: 200001
 SCALE: 1:100/800
 DATE: 04/03/09
 APPROVED: [Name]
 A7102 /A PROJECT APPLICATION

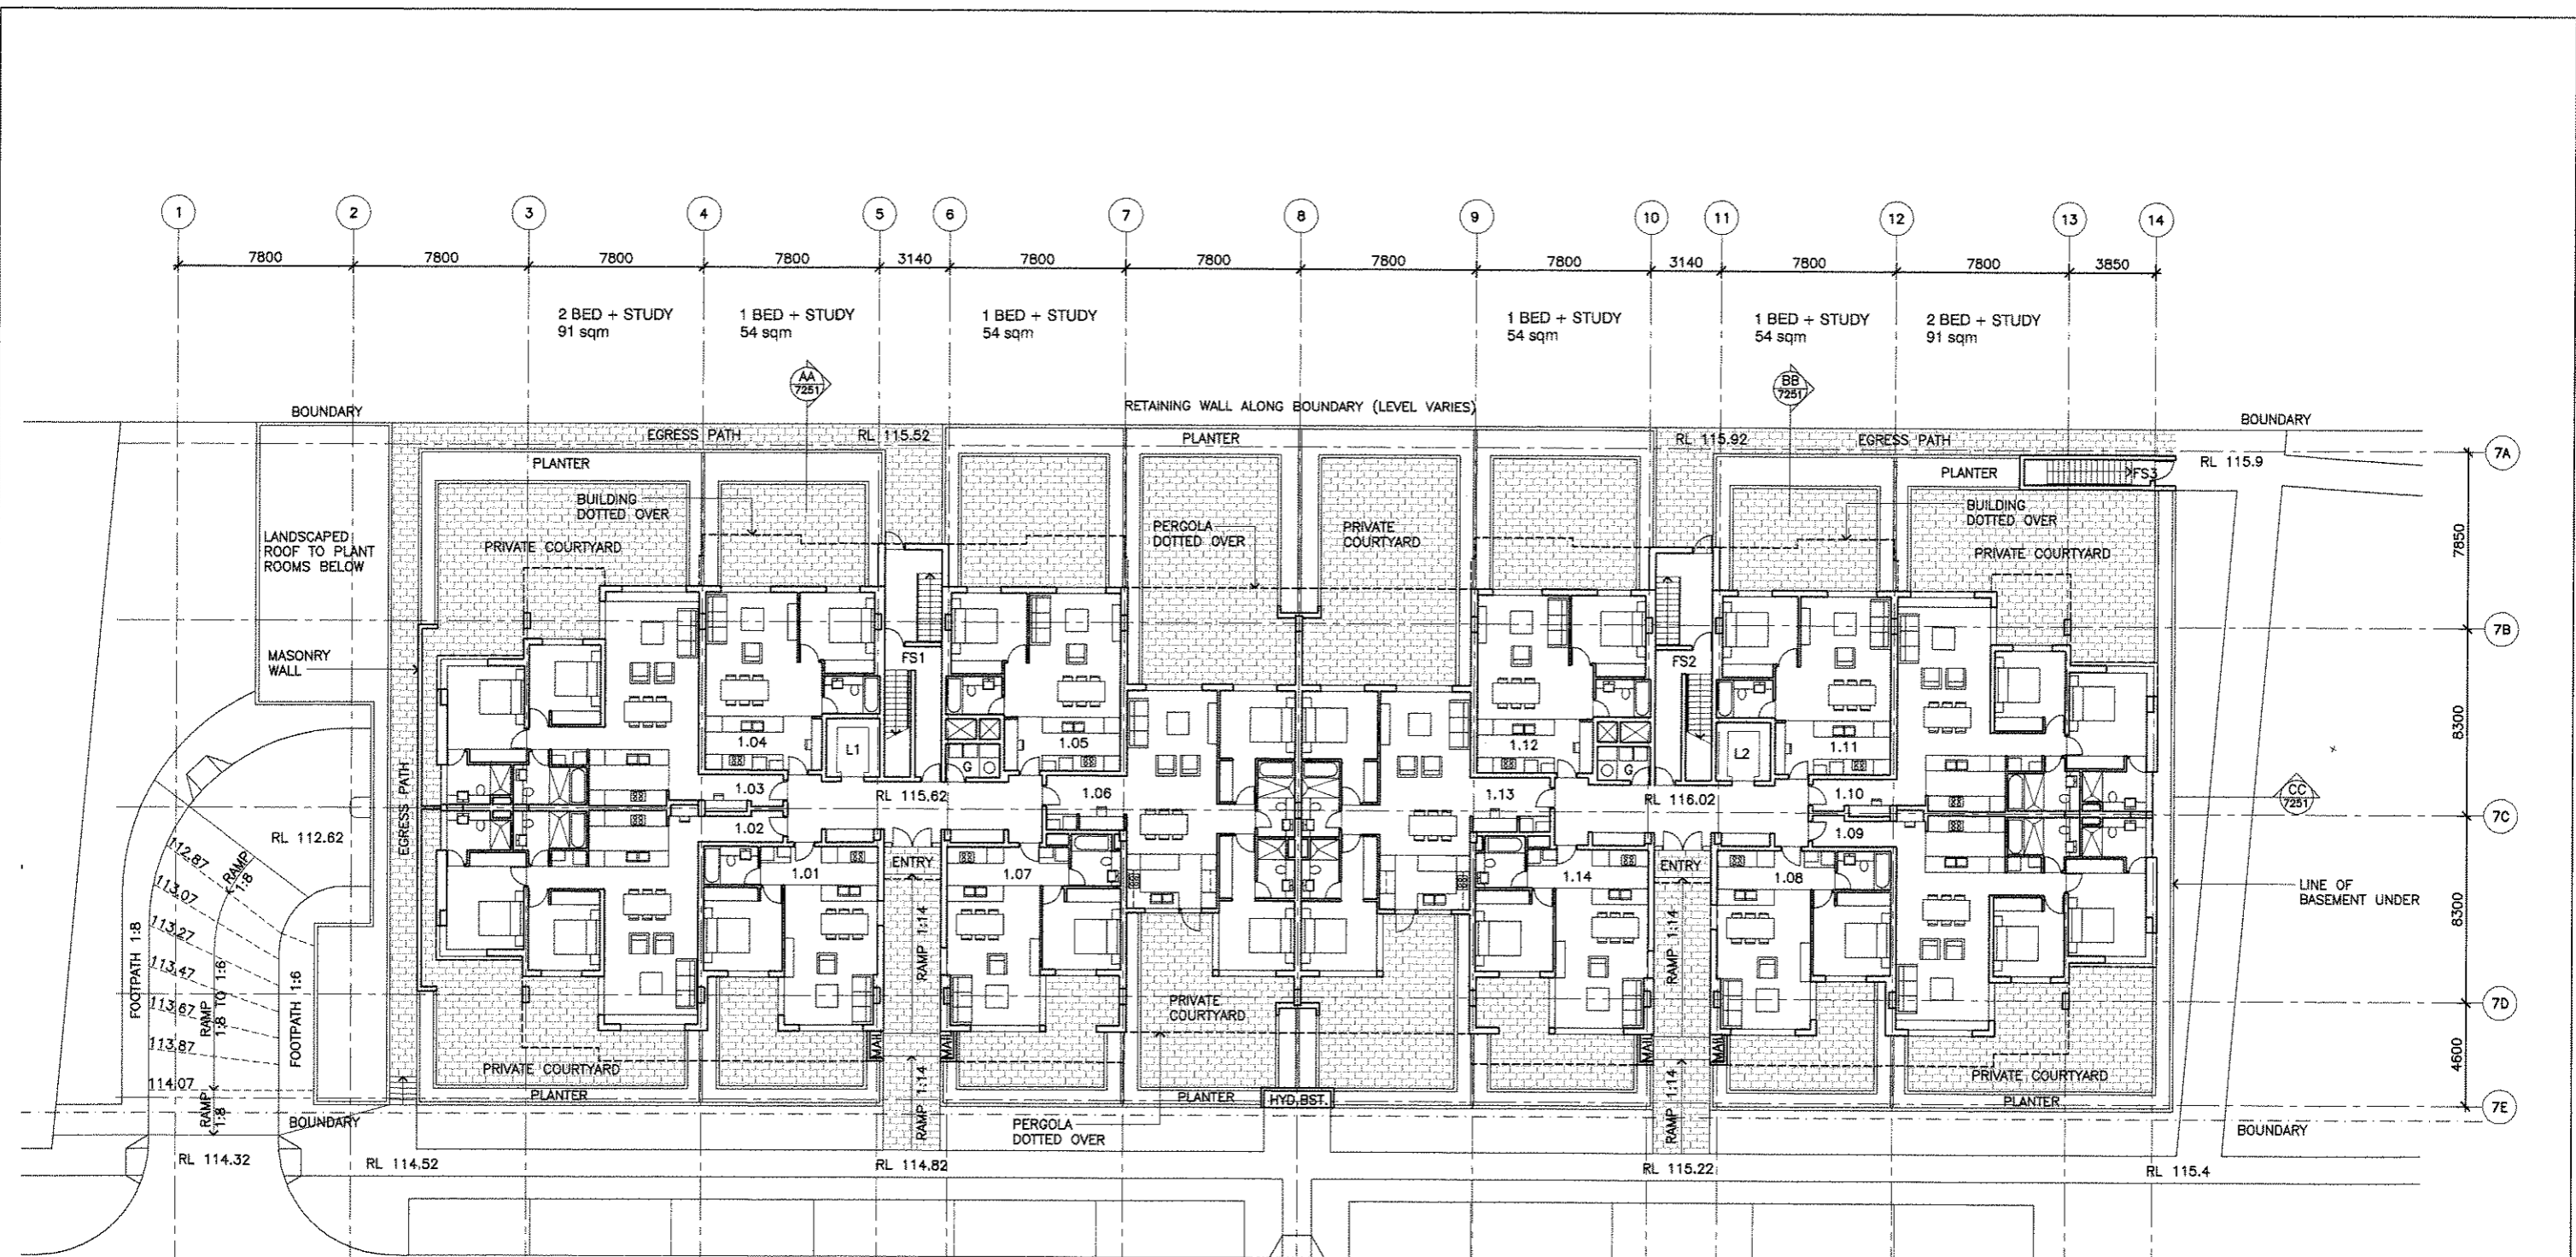

2 BED + STUDY 91 sqm 1 BED 52 sqm 1 BED 55 sqm ADAPTABLE UNIT 2 BED + STUDY 90 sqm 2 BED + STUDY 90 sqm 1 BED 55 sqm ADAPTABLE UNIT 1 BED 52 sqm 2 BED + STUDY 91 sqm

ABSA
 Assr# 20241 PG 4 of 12
 Sign *[Signature]*
 Date 02/04/09


Notes
 Furniture layout shown indicative only
 Net areas noted are approximate only

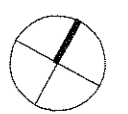

Revision	Date	Key Plan	Consultants	Project Manager	Client	Architect	Drawing	Project			
4	09/04/03		Landscape: Aspect Studio Civil: Worley Parsons Pty Ltd Structural: Erwinck Group Pty Ltd Services: Lincoln Slope Traffic: Hillstone MVT Planner: JBA	Studio 61, Level 6, 81 Macleay Street, North Sydney, NSW, 2060 Level 10, 145 Walker St, North Sydney, NSW, 2060 Level 4, 2 Glen St, Maitland NSW, NSW, 2061 Level 1, 41 Macleay St, North Sydney, NSW, 2060 Suite 20, 809 Pacific Hwy, Chateau NSW, NSW, 2057 Level 7, 77 Berry Street, North Sydney, NSW, 2060	Tel: 02 9550 7100 Tel: 02 9456 7232 Tel: 02 9534 1444 Tel: 02 9937 5592 Tel: 02 9430 4100 Tel: 02 9495 4640	MacLachlan Lister Pty Ltd Level 1, 11 Hickson Road The Rocks NSW 2000 T 02 92477606 F 02 92477329	Sydney Brisbane Property Pty Ltd Level 11, Suite 1101, 14 Macleay Place Sydney NSW 2000 T 02 9232 9277 F 02 9232 9286 www.ptw.com.au	PTW Architects Level 17, 8 Castlereagh St Sydney NSW Australia 2000 T 02 9232 9277 F 02 9232 4130 www.ptw.com.au	DRWHN CHECKED	PRCL NO. 205901 SCALE 1:1000/840 DATE 04/03/09	Epping Park 61 Abbots Lane, Epping

PTW
 Building 7
 Ground Floor Plan

A7103 /B
 PROJECT APPLICATION

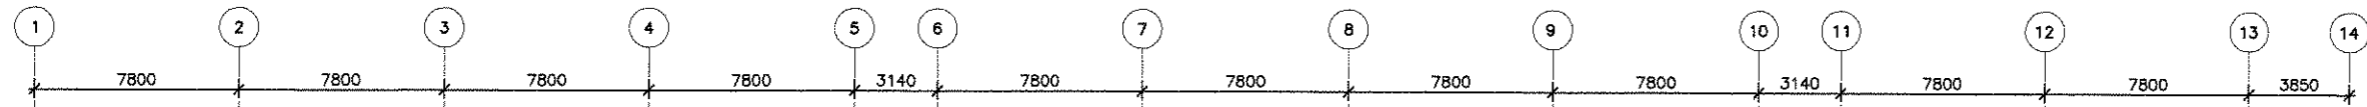

BOUNDARY

2 BED + STUDY 91 sqm

1 BED + STUDY 54 sqm

1 BED + STUDY 54 sqm



1 BED + STUDY 54 sqm

1 BED + STUDY 54 sqm

1 BED + STUDY 54 sqm

2 BED + STUDY 91 sqm

BOUNDARY

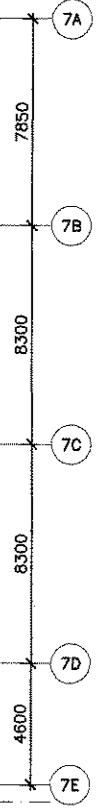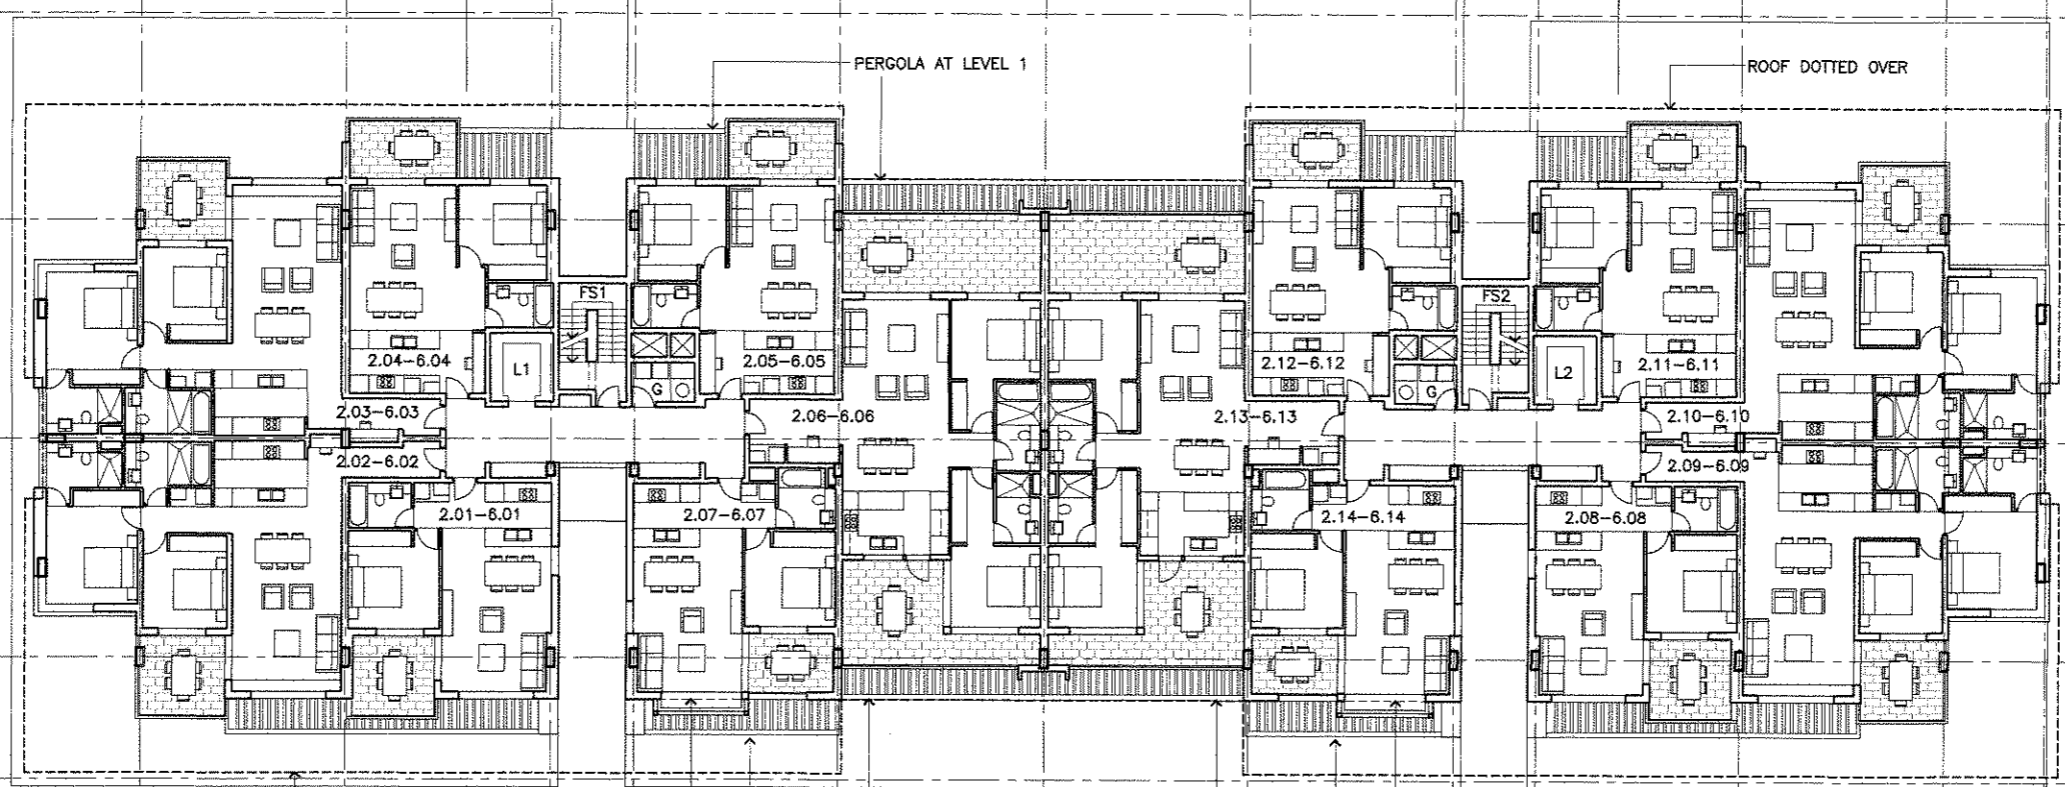

BOUNDARY

ROOF DOTTED OVER

PERGOLA AT LEVEL 1

LINE OF GLAZING L.5 ONLY

BOUNDARY

2 BED + STUDY 91 sqm

1 BED 52 sqm

1 BED 55 sqm

2 BED + STUDY 90 sqm

2 BED + STUDY 90 sqm

1 BED 53 sqm

1 BED 52 sqm

2 BED + STUDY 91 sqm

ABSA

ANCI # 20241


pg 5 of 12

Sign: *[Signature]*

Date: 27/01/07

Notes
 Furniture layout shown indicative only
 Net areas noted are approximate only

Revision	Date	Key Plan	Consultants	Project Manager	Client	Architect	Project	
A Project Application	06/04/07		Landscape: [Firm] Civil: [Firm] Structural: [Firm] Services: [Firm] Traffic: [Firm] Planner: [Firm]	Studio 01, Level 6, 81 Macleay Street, Sydney NSW, 2000 Level 10, 141 Walker St, North Sydney, NSW, 2060 Level 4, 9 Oak St, White Point, NSW, 2038 Level 1, 41 McLaren St, North Sydney, NSW, 2060 Suite 20, 809 Pacific Hwy, Chateau NSW, 2037 Level 7, 77 Barry Street, North Sydney, NSW, 2060	Tel: 02 9600 7182 Tel: 02 9456 7222 Tel: 02 9594 1444 Tel: 02 9507 0500 Tel: 02 9410 4100 Tel: 02 9420 4940	McLachlan Lister Pty Ltd Sydney Broccard Property Pty Ltd	PTW Architects Level 17, 9 Castlemore St Sydney NSW Australia 2000 T 612 9232 6877 F 612 9231 4199 www.ptw.com.au	Epping Park 61 Moore Lane, Epping

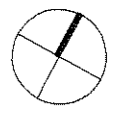

PTW
 Building 7
 Typical Floor Plan


PROJ NO. 209001
 SCALE 1:100@A0
 DATE 04/03/07

APPROVED


A7104 /B
 PROJECT APPLICATION

1 2 3 4 5 6 7 8 9 10 11 12 13 14
 7800 7800 7800 7800 3140 7800 7800 7800 7800 3140 7800 7800 3850

7A
7850
7B
8300
7C
8300
7D
4600
7E

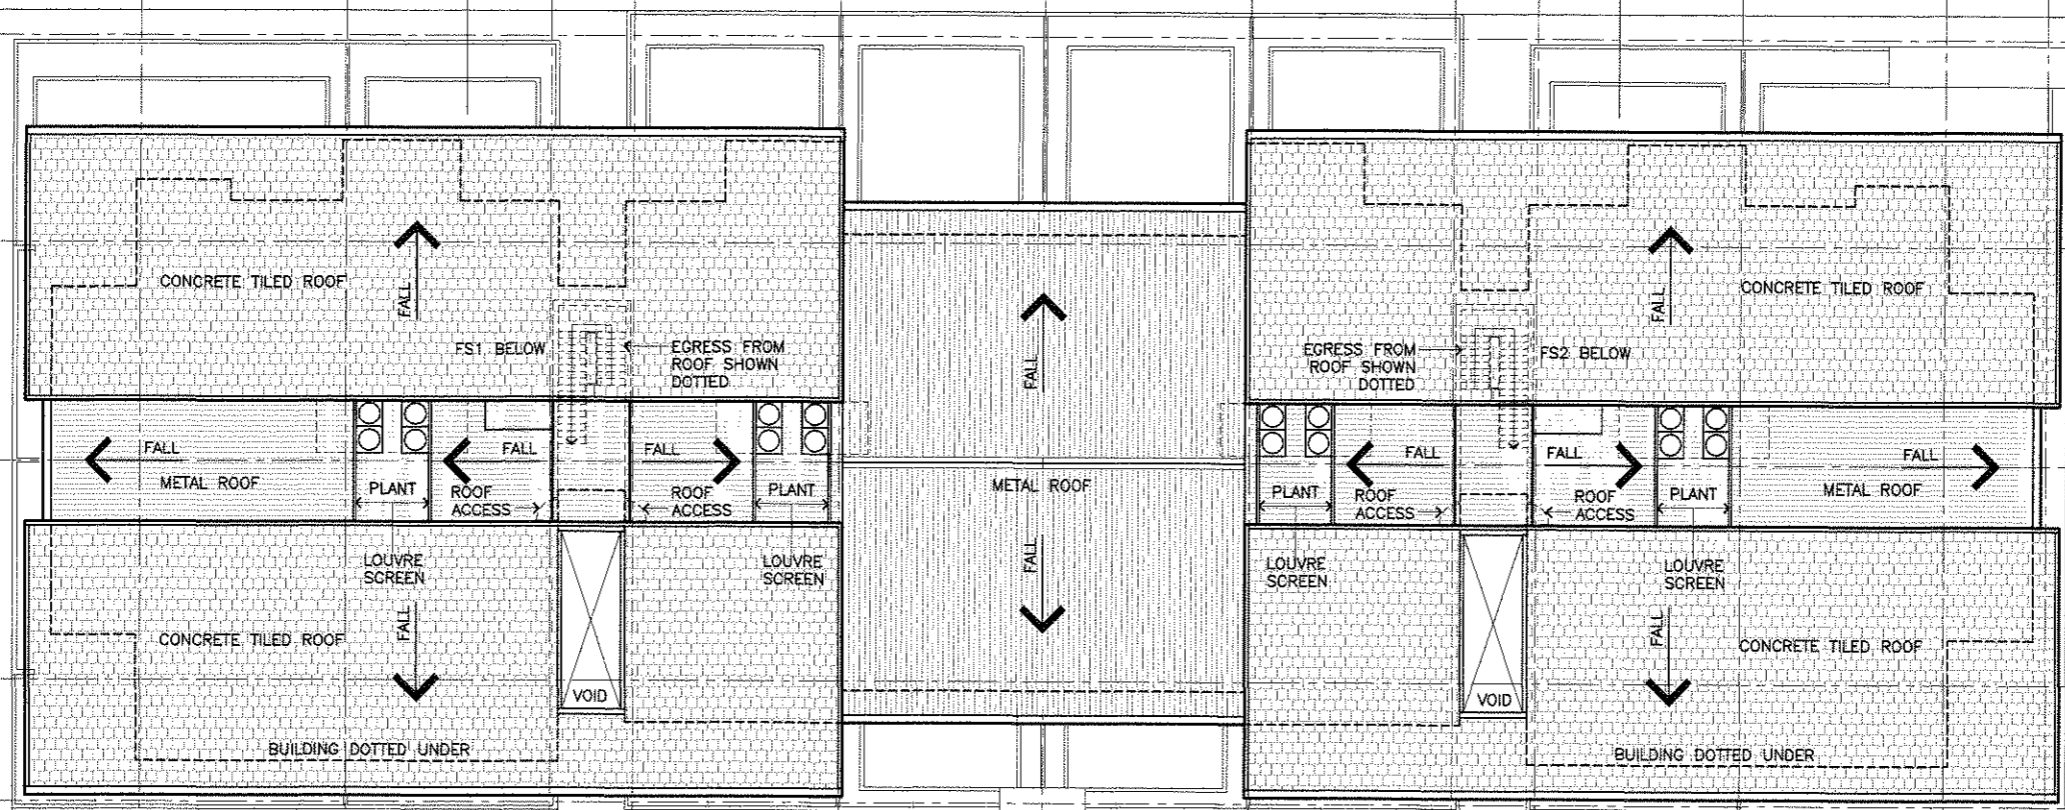

ABSA
 Approved 20241
 Sign: *[Signature]* 06/12
 Date: 27/04/09

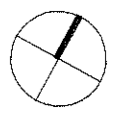

Revision	Date	Key Plan	Consultants	Project Manager	Client	Architect	Drawn	Project		
A	Project Application	08/04/09	Landscape: Agood Studio Civil: Worley Parsons Pty Ltd Structural: Ernest Jones Pty Ltd Services: Lincoln Scott Traffic: Andrew MYT Planner: JGA	Studio 81, Level 6, 81 Uxbridge St, Surry Hills, NSW, 2010 Level 10, 141 Welford St, North Sydney, NSW, 2060 Level 4, 2 Glen St, Macquarie Park, NSW, 1585 Level 1, 41 McLaren St, North Sydney, NSW, 2060 Suite 30, 800 Pacific Hwy, Chateau NSW, 2037 Level 7, 77 Bury Street, North Sydney, NSW, 2060	Tel: 02 9559 7188 Tel: 02 9450 7202 Tel: 02 9354 1444 Tel: 02 8927 5600 Tel: 02 9410 4100 Tel: 02 9459 4040	Macquarie Linear Pty Ltd Level 1, 1 Highbury Road The Rocks NSW 2000 T: 612 92477328 F: 612 92477325	Sydney Broadsheet Property Pty Ltd Level 11, Suite 1101, 14 Merit Place Sydney NSW 2000 T: 612 9237 9977 F: 612 9221 4139 www.plw.com.au	PTW Architects Level 17, 9 Castlereagh St Sydney NSW 2000 T: 612 9237 9977 F: 612 9221 4139 www.ptw.com.au	DRAWN: PTW CHECKED: [Signature] APPROVED: [Signature]	Epping Park 81 Macquarie Park, Epping A7105 /A PROJECT APPLICATION

Do not scale from drawings. Verify all dimensions on site before commencing work. Copying or the reproduction of this drawing is strictly prohibited without the consent of PTW Group & Visiter Pty.



PTW
 Building 7
 Roof Plan

PHS/NO: 200001
 SCALE: 1:1000/AD
 DATE: 04/03/09

RIDGE LINE
RL 137.43

EAVES LINE
RL 133.69

LEVEL 5
RL 130.62

LEVEL 4
RL 127.62

LEVEL 3
RL 124.62

LEVEL 2
RL 121.62

LEVEL 1
RL 118.62

GROUND LEVEL
RL 115.62

RIDGE LINE
RL 137.83

EAVES LINE
RL 134.09

LEVEL 5
RL 131.02

LEVEL 4
RL 128.02

LEVEL 3
RL 125.02

LEVEL 2
RL 122.02

LEVEL 1
RL 119.02


GROUND LEVEL
RL 116.02



South (Front) Elevation

LEGEND

- 1 FACE BRICK
- 2 PAINTED BAGGED BRICKWORK
- 3 RENDER AND PAINT
- 4 PAINTED WEATHERBOARD WALL SHEETING AND SCREEN WALLS
- 5 ALUMINIUM FRAMED DOORS AND WINDOWS
- 6 PAINTED STEEL BALUSTRADES AND HANDRAILS
- 7 PERGOLA
- 8 METAL ROOF SHEETING
- 9 ALUMINIUM LOUVRES
- 10 CONCRETE ROOF TILES

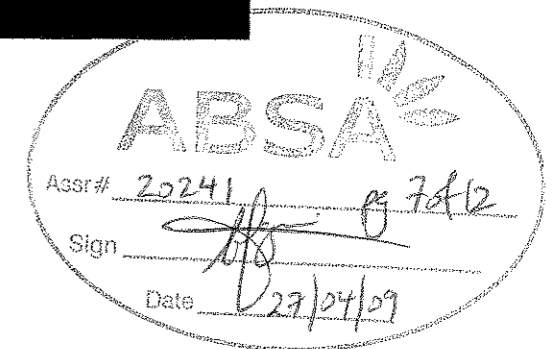

Revision	Date	Key Plan	Consultants	Project Manager	Client	Architect	Drawn	Checked	Project
1. Project Application	08/04/09		Landscape: Alison Studios Civil: Winney Parsons Pty Ltd Structural: Enfield Group Pty Ltd Services: Lincoln Bros Traffic: Harbour MVT Planner: JJA	Studio 61, Level 6, 81 Marlborough St, Surry Hills, NSW, 2010 Tel: 02 9299 7150 Level 10, 141 Waterloo St, North Sydney, NSW, 2060 Tel: 02 8450 7226 Level 4, 2 Glen St, Milsons Point, NSW, 2061 Tel: 02 8404 1444 Level 1, 41 Macquarie St, North Sydney, NSW, 2060 Tel: 02 9507 2500 Suite 26, 800 Pacific Hwy, Cheshamwood, NSW, 2087 Tel: 02 9410 4100 Level 7, 77 Berry Street, North Sydney, NSW, 2060 Tel: 02 9439 4940	Macquarie Lister Pty Ltd Sydney Broadsheet Property Pty Ltd	PTW Architects Level 11, Suite 1101, 14 Warden Place Sydney NSW 2020 T 612 9202 9077 F 612 9201 4152 www.ptw.com.au	PTW Building 7 South Elevation	PROJ.NC. 500061 SCALE: N/A DATE: 04/04/09 APPROVED	Epping Park 81 Hobbs Lane, Epping A7201 /A PROJECT APPLICATION

Do not scale from drawings. Verify all dimensions on site before commencing work. Copying or the reproduction of this drawing is strictly prohibited without the consent of Pezalla Troop & Walker Pty.

RIDGE LINE
RL 137.83

EAVES LINE
RL 134.09

LEVEL 5
RL 131.02

LEVEL 4
RL 128.02

LEVEL 3
RL 125.02

LEVEL 2
RL 122.02

LEVEL 1
RL 119.02

GROUND LEVEL
RL 116.02

RIDGE LINE
RL 137.43

EAVES LINE
RL 133.69

LEVEL 5
RL 130.62

LEVEL 4
RL 127.62

LEVEL 3
RL 124.62

LEVEL 2
RL 121.62

LEVEL 1
RL 118.62


GROUND LEVEL
RL 115.62



North (Rear) Elevation

LEGEND

- 1 FACE BRICK
- 2 PAINTED BAGGED BRICKWORK
- 3 RENDER AND PAINT
- 4 PAINTED WEATHERBOARD WALL SHEETING AND SCREEN WALLS
- 5 ALUMINIUM FRAMED DOORS AND WINDOWS
- 6 PAINTED STEEL BALUSTRADES AND HANDRAILS
- 7 PERGOLA
- 8 METAL ROOF SHEETING
- 9 ALUMINIUM LOUVRES
- 10 CONCRETE ROOF TILES

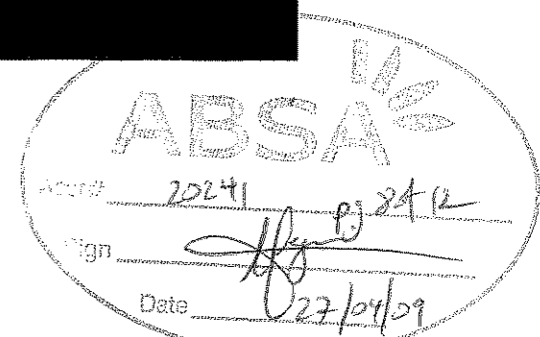

Revision	Date	Key Plan	Consultants	Project Manager	Client	Architect	Drawing	Project		
A Project Application	09/04/09		Landscape: Aspect Studios Civil: Wooty Projects Pty Ltd Structural: Erection Group Pty Ltd Services: Lignite Steel Traffic: Midzone MVT Planner: JSA Studio 81, Level 6, 81 Macleay St, Surry Hills, NSW, 2010 Level 10, 141 Weller St, North Sydney, NSW, 2060 Level 4, 27 Carr St, Mascote Park, NSW, 2080 Level 1, 41 McLaren St, North Sydney, NSW, 2060 Suite 20, 800 Pacific Hwy, Chateauwood, NSW, 2087 Level 7, 77 Berry Street, North Sydney, NSW, 2060	Tel: 02 9530 7192 Tel: 02 9450 7202 Tel: 02 9524 1444 Tel: 02 9507 0500 Tel: 02 9410 4100 Tel: 02 9489 4940	McLellan Lister Pty Ltd	Sydney Broadcast Property Pty Ltd	PTW Architects	Epping Park 51 Victoria Lane, Epping		
Level 1, 1 Midcrown Road, The Rocks NSW 2000 T 612 86477829 F 612 92417326							Level 11, Suite 1101, 14 Martin Place, Sydney NSW 2000 T 612 9232 9077 F 612 9221 4150 www.ptw.com.au	Level 17, 8 Cademans St, Sydney NSW 2000 T 612 9232 9077 F 612 9221 4150 www.ptw.com.au	Title: Building 7 North Elevation DRAWN: [Signature] CHECKED: [Signature] APPROVED: [Signature] PROJECT NO: 200901 SCALE: N/A DATE: 04/03/09	APPROVED: [Signature] A7202 /A PROJECT APPLICATION

Do not scale from drawings. Verify all dimensions on site before commencing work. Copying or the reproduction of this drawing is strictly prohibited without the consent of Peacock Throop & Walker Pty.

RIDGE LINE
RL 137.83

EAVES LINE
RL 134.09

LEVEL 5
RL 131.02

LEVEL 4
RL 128.02

LEVEL 3
RL 125.02

LEVEL 2
RL 122.02

LEVEL 1
RL 119.02

GROUND LEVEL
RL 116.02



East Elevation

LEGEND

- 1 FACE BRICK
- 2 PAINTED BAGGED BRICKWORK
- 3 RENDER AND PAINT
- 4 PAINTED WEATHERBOARD WALL SHEETING AND SCREEN WALLS
- 5 ALUMINIUM FRAMED DOORS AND WINDOWS
- 6 PAINTED STEEL BALUSTRADES AND HANDRAILS
- 7 PERGOLA
- 8 METAL ROOF SHEETING
- 9 ALUMINIUM LOUVRES
- 10 CONCRETE ROOF TILES

RIDGE LINE
RL 137.43

EAVES LINE
RL 133.69

LEVEL 5
RL 130.62

LEVEL 4
RL 127.62

LEVEL 3
RL 124.62


LEVEL 2
RL 121.62

LEVEL 1
RL 118.62

GROUND LEVEL
RL 115.62



West Elevation

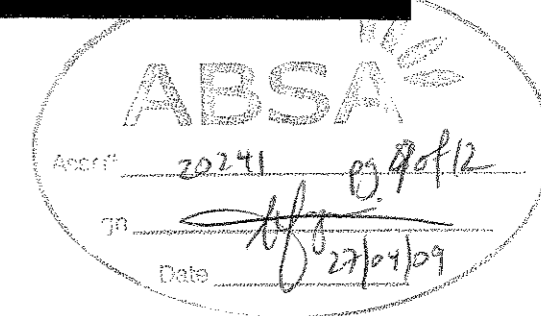

Rev/Desc

Date

Key Plan

Consultants

Project Manager

Client

Architect

Drawn

Project

Do not scale from drawings. Verify all dimensions on site before commencing work. Copying or the reproduction of this drawing is strictly prohibited without the consent of Peacocks Tharp & Walker Pty.

4 Project Application

09/04/09



Landscaping: Asplan Studios
 Civil: Worley Parsons Pty Ltd
 Structural: ERM Group Pty Ltd
 Site/As: Lincoln Scott
 Traffic: HSBrown MVT
 Planner: JSA

Studio 91, Level 6, 91 Macleay Street, Surry Hills, NSW, 2010
 Level 10, 143 Windsor St, North Sydney, NSW, 2060
 Level 4, 2 Glen St, Mableton Point, NSW, 2091
 Level 2, 11 MacLaren St, North Sydney, NSW, 2060
 Suite 20, 859 Pacific Hwy, Chateau NSW, 2092
 Level 7, 77 Deny Street, North Sydney, NSW, 2060

Tel: 02 9696 7180
 Tel: 02 9456 7222
 Tel: 02 9404 1444
 Tel: 02 9407 0222
 Tel: 02 9410 4100
 Tel: 02 9409 4940

McLellan Lister Pty Ltd
 The Rocks NSW 2000
 Level 1, 5 Hickson Road
 Tel: 012 9244 7508
 F: 012 9244 7525

Sydney Broome Property Pty Ltd
 Sydney NSW 2002
 Level 11, Suite 1101, 14 Martin Place
 Tel: 012 9252 9077
 F: 012 9252 4139
 www.spw.com.au

PTW

CHECKED


PROJ. NO.: 202401
 SCALE: 1/8
 DATE: 04/02/09

Epping Park
 81 Ambrose Lane, Epping


Building 7
 East and West Elevations

APPROVED


A7203 /A
 PROJECT APPLICATION

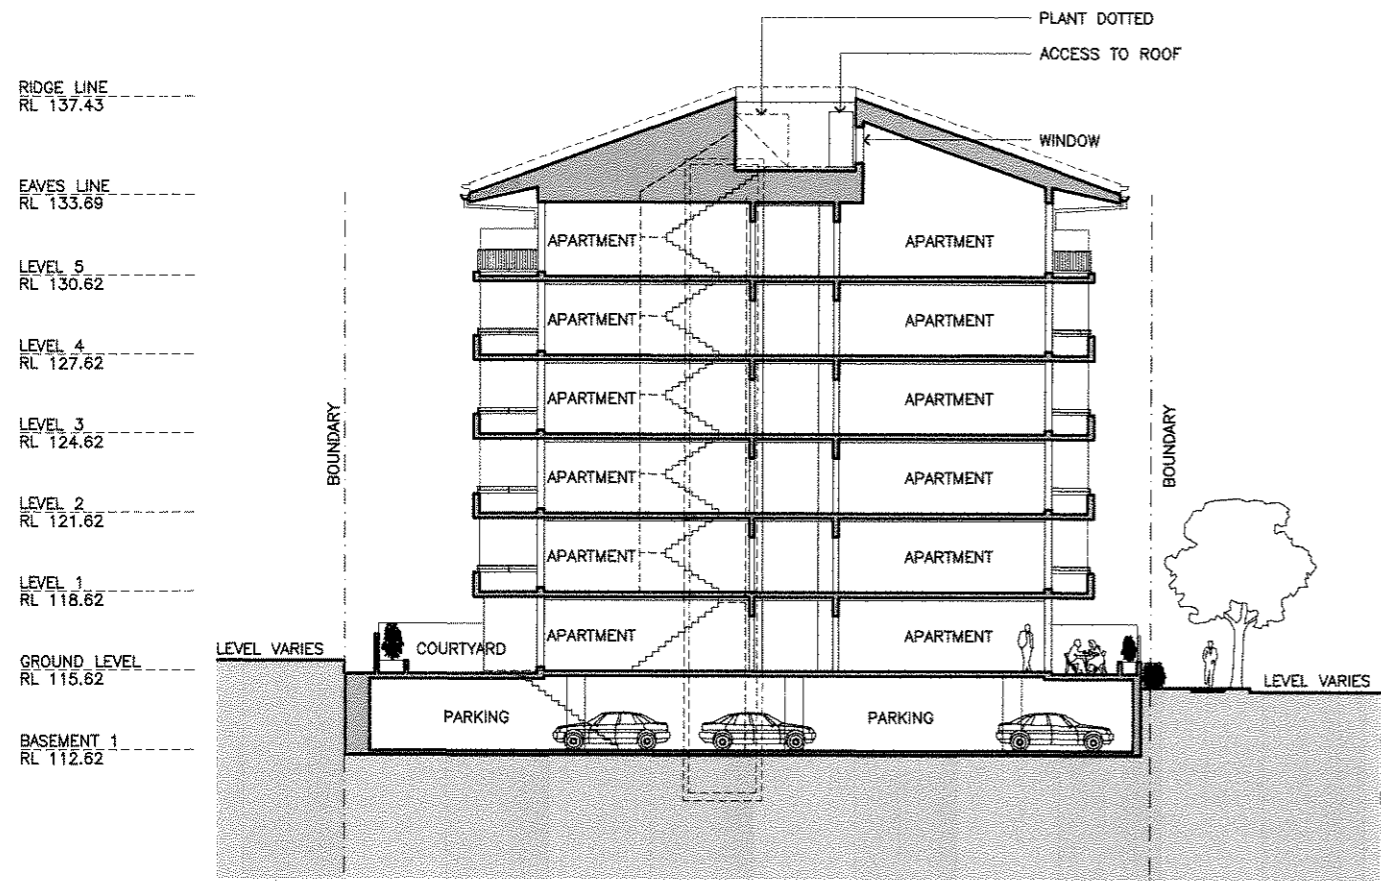

Section AA

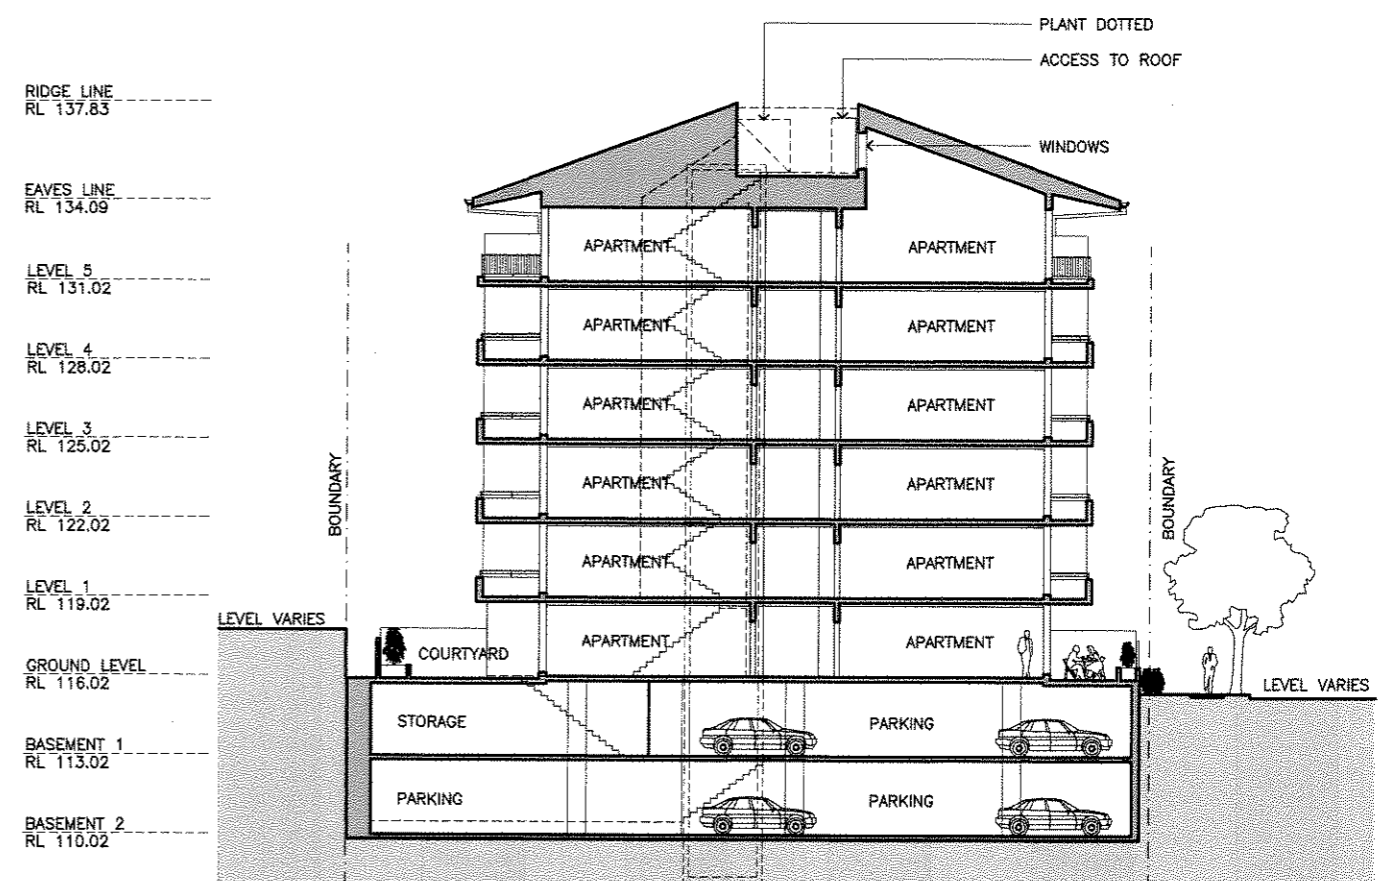

Section BB

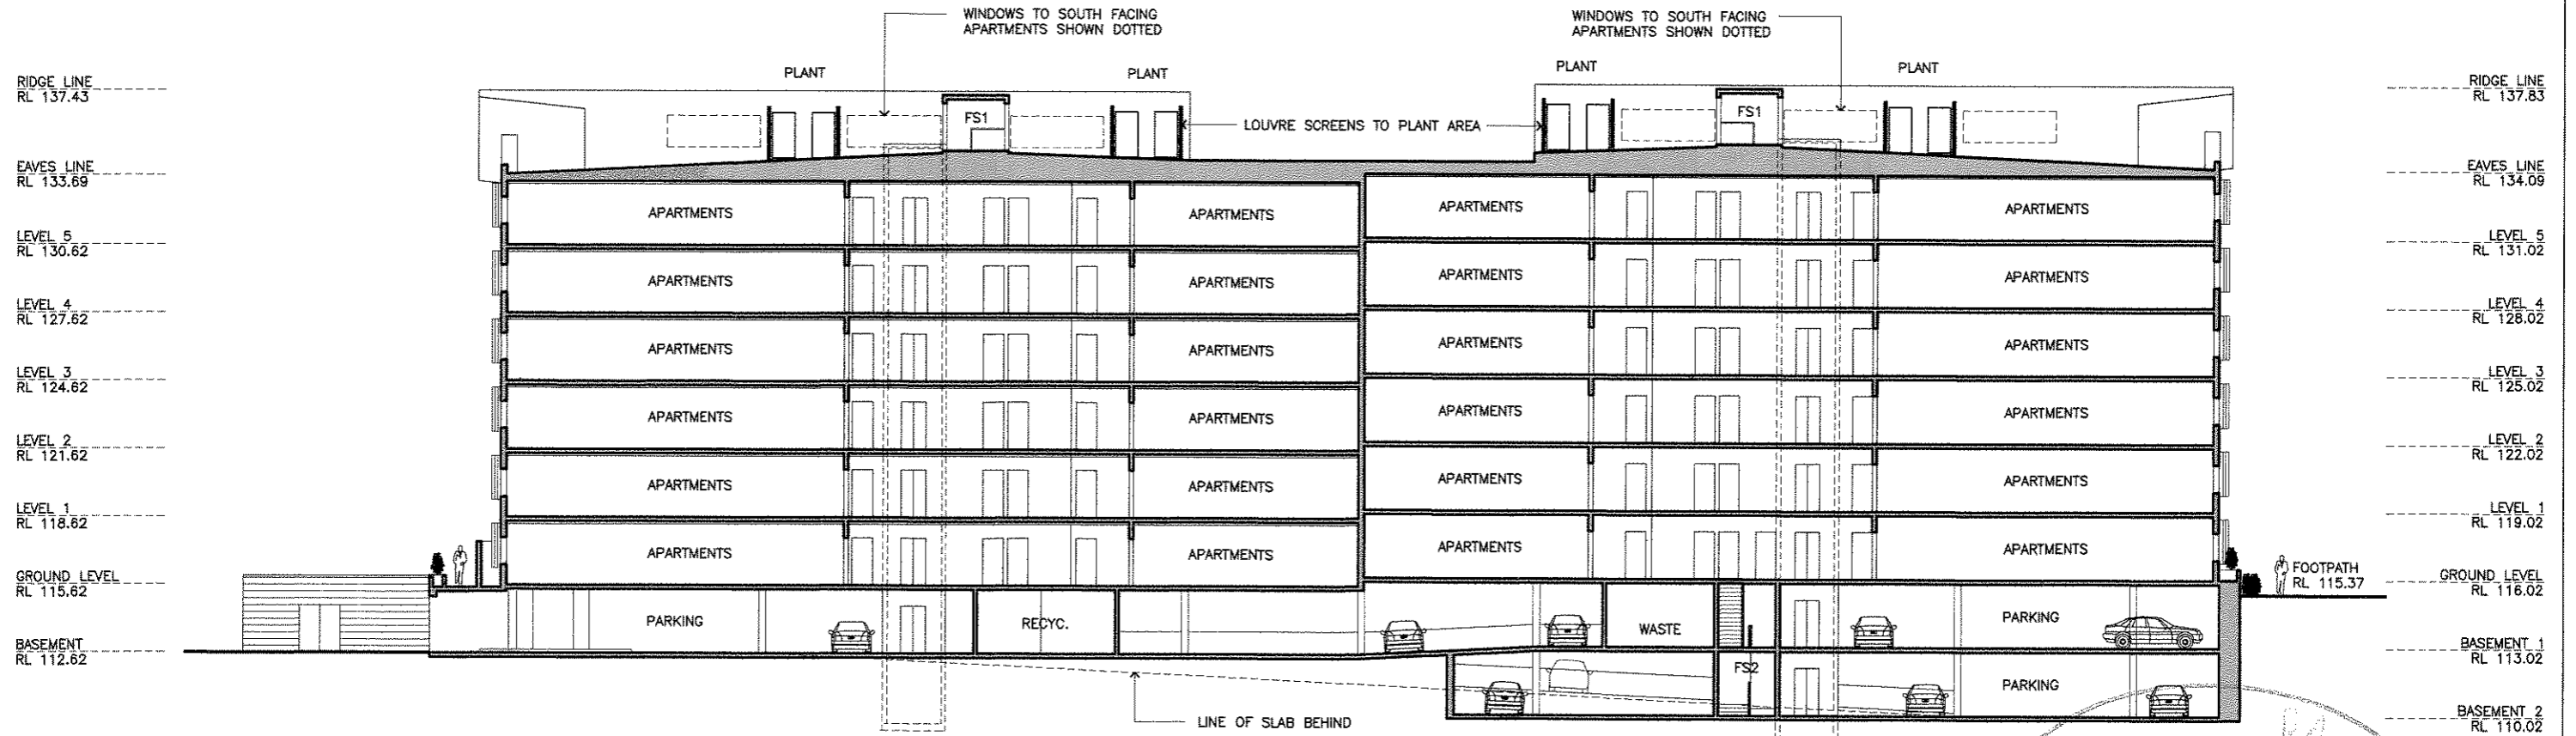

Section CC

ABSA
 20241 010A12
 27/01/09
 APPROVED

Revision	Date	Key Plan	Consultants	Project Manager	Clerk	Architect	Project		
A	Prepoc Application 06/04/09		Landscape: Alcock Shubert Civil: Worley Parsona Pty Ltd Structural: Erwin Group Pty Ltd Services: Lincoln Steel Traffic: Hiskov MVT Planner: JSA	Studio 51, Level 5, 81 Melbourne St, Surry Hills, NSW, 2010 Level 10, 141 Wattle St, North Sydney, NSW, 2060 Level 4, 3 Glen St, Wilshire Plaza, NSW, 2038 Level 1, 41 MacLennan St, North Sydney, NSW, 2060 Suite 20, 800 Pacific Hwy, Chateau, NSW, 2037 Level 7, 77 Berry Street, North Sydney, NSW, 2060	Tel: 02 9699 7182 Tel: 02 9400 7222 Tel: 02 9934 1444 Tel: 02 9407 0900 Tel: 02 9410 4100 Tel: 02 9459 4043	Michaelman Lister Pty Ltd Level 1, 1 Hickson Road The Rocks NSW 2000 T 612 9247528 F 612 9247209	Sydney Goodstart Property Pty Ltd Level 11, Suite 1101, 14 Janda Place Sydney NSW 2000 T 612 9232 8077 F 612 9221 4139 www.sgv.com.au	PTW Architects Level 17, 4 Castlereagh St Sydney NSW Australia 2000 T 612 9232 8077 F 612 9221 4139 www.ptw.com.au	Epping Park 83 Victoria Lane, Epping NSW Building 7 Sections A7251 /A PROJECT APPLICATION



ABSAS



Assr # 20241 pg 11 of 12


Date 22/04/09

Revision	Date	Key Plan	Consultants	Project Manager	Client	Address	Drawing	Project	
4	Project Application 09/04/09		Landscape: Aspect Studios Civil: Worley Parsons Pty Ltd Structural: Emerald Group Pty Ltd Services: Lorraine Scott Traffic: Halcrow AUST Planner: JSA	Studio 01, Level 4, 61 Marlborough St, Surry Hills, NSW, 2010 Level 10, 141 Walker St, North Sydney, NSW, 2060 Level 4, 2 Glen St, Miranda Park, NSW, 2201 Level 1, 41 McLaren St, North Sydney, NSW, 2060 Suite 10, 800 Pittwater Way, Chesham, NSW, 2257 Level 7, 77 Barry Street, North Sydney, NSW, 2060	Tel: 02 9550 7100 Tel: 02 9450 7295 Tel: 02 8506 5444 Tel: 02 9427 0930 Tel: 02 2410 4300 Tel: 02 9430 4242	McLellan Lister Pty Ltd Level 1, 1 Hickox Road The Rocks NSW 2000 T 612 92477308 F 612 92477309	Sydney Structural Property Pty Ltd Level 11, Suite 1101, 14 Martin Place Sydney NSW 2000 T 612 9226 5077 F 612 9224 4133 www.cdw.com.au	PTW Architects Level 17, 9 Castlereagh St Sydney NSW Australia 2000 T 612 9221 4133 www.cdw.com.au	Drawing: PTW Checked: <input checked="" type="checkbox"/> Approved: <input type="checkbox"/> Project: Epping Park 81 Malbon Lane, Epping A7301 /A PROJECT APPLICATION

Do not scale from drawings. Verify all dimensions on site before commencing work. Copying or the reproduction of this drawing is strictly prohibited without the consent of Foster Thompson & Walker Pty.




 Assr# 2024 PJ. 12A12
 Sign 
 310 12/24/29

Revision	Date	Key Plan	Consultants	Project Manager	Client	Architect	Drawing	Project		
A Project Application	08/04/20		Landscape: Arcon Studios Civil: Worley Parsons Pty Ltd Structural: Ernest Group Pty Ltd Electrical: Landline Sport Traffic: Halcrow Jervis Planner: JSA Studio 61, Level 6, 81 Macleay St, Surry Hills, NSW, 2010 Level 10, 141 Walker St, North Sydney, NSW, 2060 Level 4, 2 Carr St, Milsons Point, NSW, 2061 Level 1, 41 Macquarie St, North Sydney, NSW, 2060 Suite 20, 620 Pacific Hwy, Cherrybrook, NSW, 2207 Level 7, 77 Gray St, North Sydney, NSW, 2060	Tel: 02 2030 7180 Tel: 02 8456 7222 Tel: 02 9204 1454 Tel: 02 9407 0500 Tel: 02 9410 4300 Tel: 02 9430 4842	Mountian Living Pty Ltd Sydney Broadcast Property Pty Ltd Level 1, 1 Molloy Road The Rocks NSW 2000 T 612 92477326 F 612 92447329	Sydney Broadcast Property Pty Ltd Level 15, Suite 1101, 14 Martin Place Sydney NSW 2000 T 612 92267620 F 612 92264177	PTW Architects Level 17, 9 Castlereagh St Sydney NSW Australia 2000 T 612 9221 9277 F 612 9221 4133 www.ptw.com.au	PTW 17th Building 7 West View	DRAWN: CHC/OSD PROJ. NO. 003901 SCALE: N/A DATE: 04/03/20 APPROVED	Epping Park 51 Vespa Lane, Epping A7302 /A PROJECT APPLICATION

Do not scale from drawings. Verify all dimensions on site before commencing work. Copying or the reproduction of this drawing is strictly prohibited without the consent of Peacock Thompson & Walker PA.