



LEVEL THREE PLAN

1:100 @A1

Please verify all dimensions and levels before commencing work or ordering materials and report any errors and omissions to the Architect.

Drawings shall not be used for construction purposes until issued by the Architect for construction.

Site levels are shown as a guide only. To determine accurate levels refer to survey levels prepared by REGISTERED surveyor.


Where a discrepancy arises on these documents or on site, these documents and another consultant's revised clarification from PAT TWOHILL DESIGNS PTY. LIMITED before proceeding with any affected work or ordering materials.

All work to comply with Building Code of Australia

These drawings are strictly COPYRIGHT and shall not be copied in whole nor in part without the written permission of PAT TWOHILL DESIGNS PTY. LIMITED.

Pat Twohill Designs Pty Ltd ARCHITECTS accept no responsibility for the completeness, accuracy or usability of data transferred electronically. Recipients should, when necessary request a hard copy for verification.

DATE REV. AMENDMENTS  
09/06/2010 A DA ISSUE

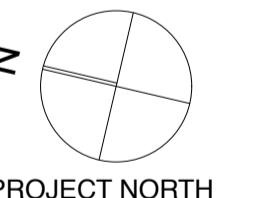

PAT TWOHILL DESIGNS PTY. LIMITED  
ARCHITECTS  
ABN 91 450 308 703  
PAT TWOHILL 6.5c | Architecture MBDANW  
NOMINATED ARCHITECT NSW REG. 1043 REC'D 073  
1000 TWEED COAST HOMES TWEED HEADS NSW 2485  
PH. +61 2 6583 9020  
EMAIL mail@ptdarchitects.com.au

Client Name  
Tweed Coast Homes  
Project Name  
TWEED COAST DEV  
LOTS 1-3 DP 29748  
LOT 4 DP 31209 CRN COAST ROAD  
& CYPRESS CRESCENT  
CABARITA BEACH, NSW

Drawing Title:  
LEVEL THREE PLAN

Scale: 1:100	Date:
Drawn By: D.B.	Checked By: P.A.T
Status:	
Project No: 6005	Drawing No.: DA.1.06
Rev: A	

Plot Date: 09/06/10

Please verify all dimensions and levels before commencing work or ordering materials and report any errors and omissions to the Architect.

Drawings shall not be used for construction purposes until issued by the Architect for construction.

Site levels are shown as a guide only. To determine accurate levels refer to survey levels prepared by REGISTERED surveyor.

Where a discrepancy arises on these documents or between these documents and another consultant's, request clarification from PAT TWOHILL DESIGNS PTY. LIMITED before proceeding with any affected work or ordering materials.

All work to comply with Building Code of Australia  
These drawings are strictly COPYRIGHT and  
shall not be copied in whole nor in part without the  
written permission of PAT TWOHILL DESIGNS  
PTY. LIMITED.

Pat Twohill Designs Pty Ltd ARCHITECTS accept no responsibility for the completeness, accuracy or usability of data transferred electronically. Recipients should, when necessary request a hard copy for verification.

Page 1 of 1

Digitized by srujanika@gmail.com

DATE	REV.	AMENDMENTS
9/06/2010	A	DA ISSUE



Client Name  
**Tweed Coast Homes**  
Project Name  
**MULTI-RES DEV**  
**LOTS 1-3 DP 29748**  
**LOT 4 DP 31209 CRN COAST ROAD**  
**CYPRESS CRESCENT**

Drawing Title: **ROOF PLAN**

Scale: <b>1:100</b>	Date:
Drawn By: <b>D.B.</b>	Checked By: <b>F.</b>

status:

Project No:	Drawing No.:	Rev:
6005	DA.1.07	A

Plot Date: 9/06/10

This architectural roof plan illustrates a complex structure with multiple green roof units and a central atrium tensile roof. The plan is organized into several sections:

- Green Roof Units:** There are eight green roof units, each marked with a grid pattern and labeled "GREEN ROOF".
  - UNIT 17:** Located on the bottom left, 20.82 m<sup>2</sup>.
  - UNIT 18:** Located below UNIT 17, 20.82 m<sup>2</sup>.
  - UNIT 19:** Located in the middle left, 20.82 m<sup>2</sup>.
  - UNIT 20:** Located in the top left, 20.82 m<sup>2</sup>.
  - UNIT 21:** Located in the top center, 20.82 m<sup>2</sup>.
  - UNIT 22:** Located in the top right, 20.82 m<sup>2</sup>.
  - UNIT 23:** Located on the far right, 14.86 m<sup>2</sup>.
  - UNIT 24:** Located on the far right, 25.37 m<sup>2</sup>.
- Stairs:** Each green roof unit includes a "STAIRS" access point.
- Atrium Tensile Roof:** A large, central roof section labeled "ATRIUM TENSILE ROOF" is supported by a grid of diagonal and horizontal lines.
- Falls:** Arrows labeled "FALL" indicate the direction of water runoff from the green roofs towards the central atrium.

Please verify all dimensions and levels before commencing work or ordering materials and report any errors and omissions to the Architect.

Drawings shall not be used for construction purposes until issued by the Architect for construction.


Site levels are shown as a guide only. To determine accurate levels refer to survey levels prepared by REGISTERED surveyor.

Where a discrepancy arises on these documents or between these documents and another consultant's, refer to clarification from PAT TWOHILL DESIGNS PTY. LIMITED before proceeding with any affected work or ordering materials.

All work to comply with Building Code of Australia


These drawings are strictly COPYRIGHT and shall not be copied in whole or in part without the written permission of PAT TWOHILL DESIGNS PTY. LIMITED.

Pat Twohill Designs Pty Ltd ARCHITECTS accept no responsibility for the completeness, accuracy or usability of data transferred electronically. Recipients should, when necessary request a hard copy for verification.

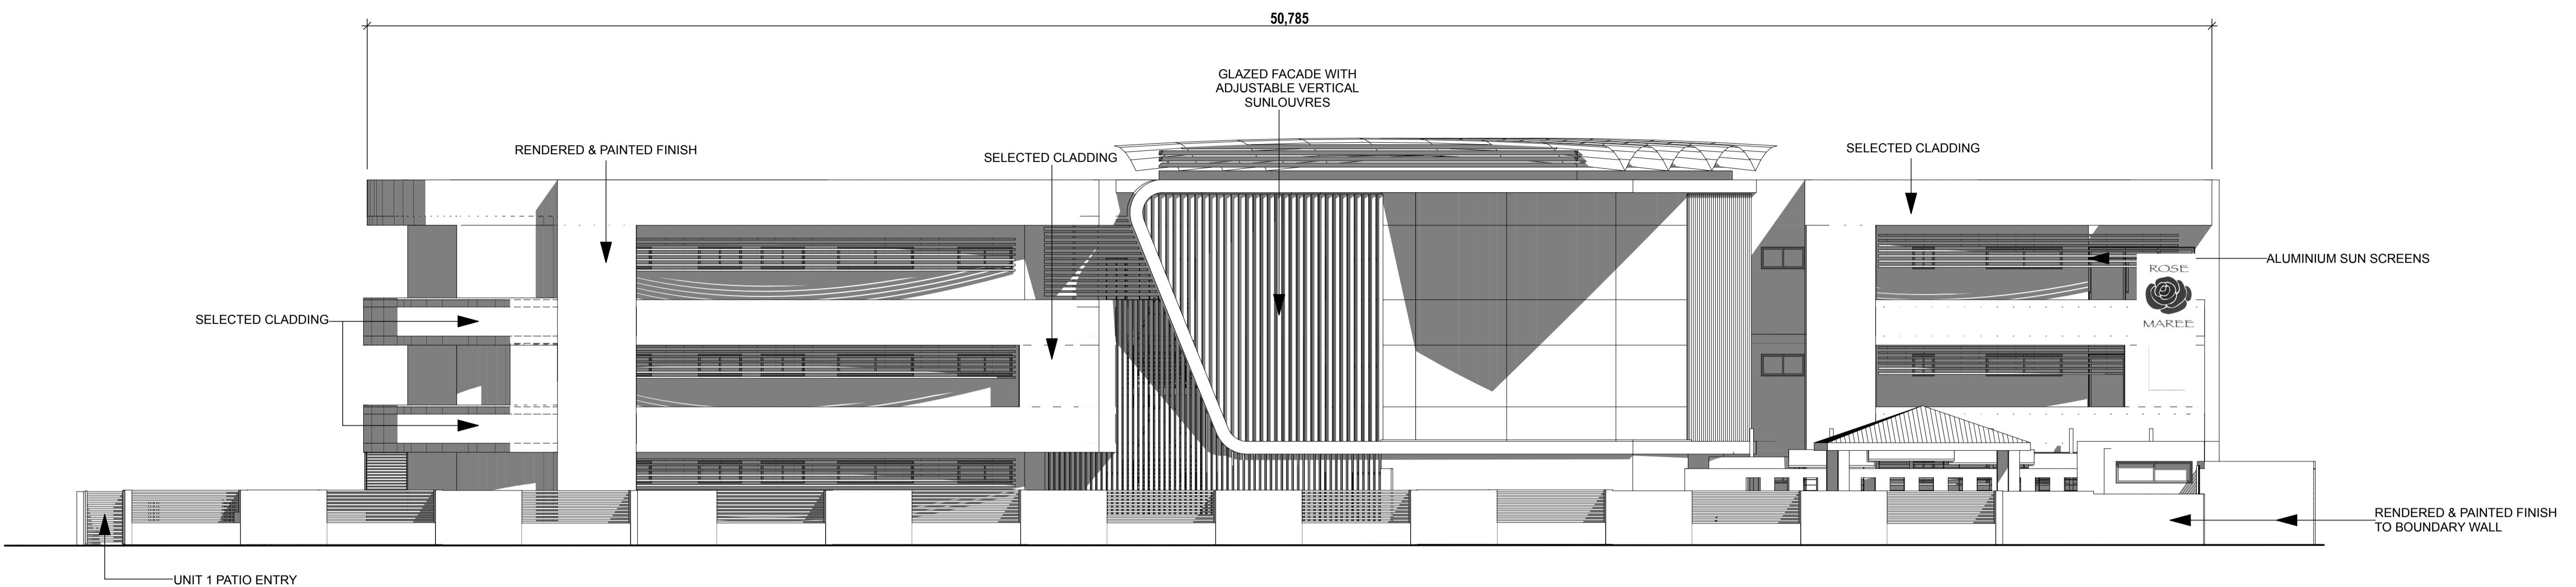

WEST ELEVATION  
1:100 @ A1

DATE	REV.	AMENDMENTS
09/06/2010	A	DA ISSUE
N		
PROJECT NORTH		
PAT TWOHILL DESIGNS PTY. LIMITED ARCHITECTS ABN 91 450 308 523 PAT TWOHILL 6.5c   Architecture MBDANSW NOMINATED ARCHITECT NSW REG. NO. 1043 REC'D 07/03 1043 REC'D 07/03 TWEED HEADS NSW 2485 PH. +61 2 6586 9020 FAX 02 6586 9020 EMAIL mail@ptdarchitects.com.au		
Client Name Tweed Coast Homes		
Project Name TWEED COAST DEV LOTS 1-3 DP 29748 LOT 4 DP 31 209 CRN COAST ROAD & CYPRESS CRESCENT CABARITA BEACH, NSW		
Drawing Title: WEST ELEVATION, EAST ELEVATION, ROSE 6		
Scale: 1:100, 1:4.17	Date:	
Drawn By: D.B.	Checked By: P.A.T	
Status:		
Project No: 6005	Drawing No.: DA.1.08	Rev: A
Plot Date: 9/06/10		

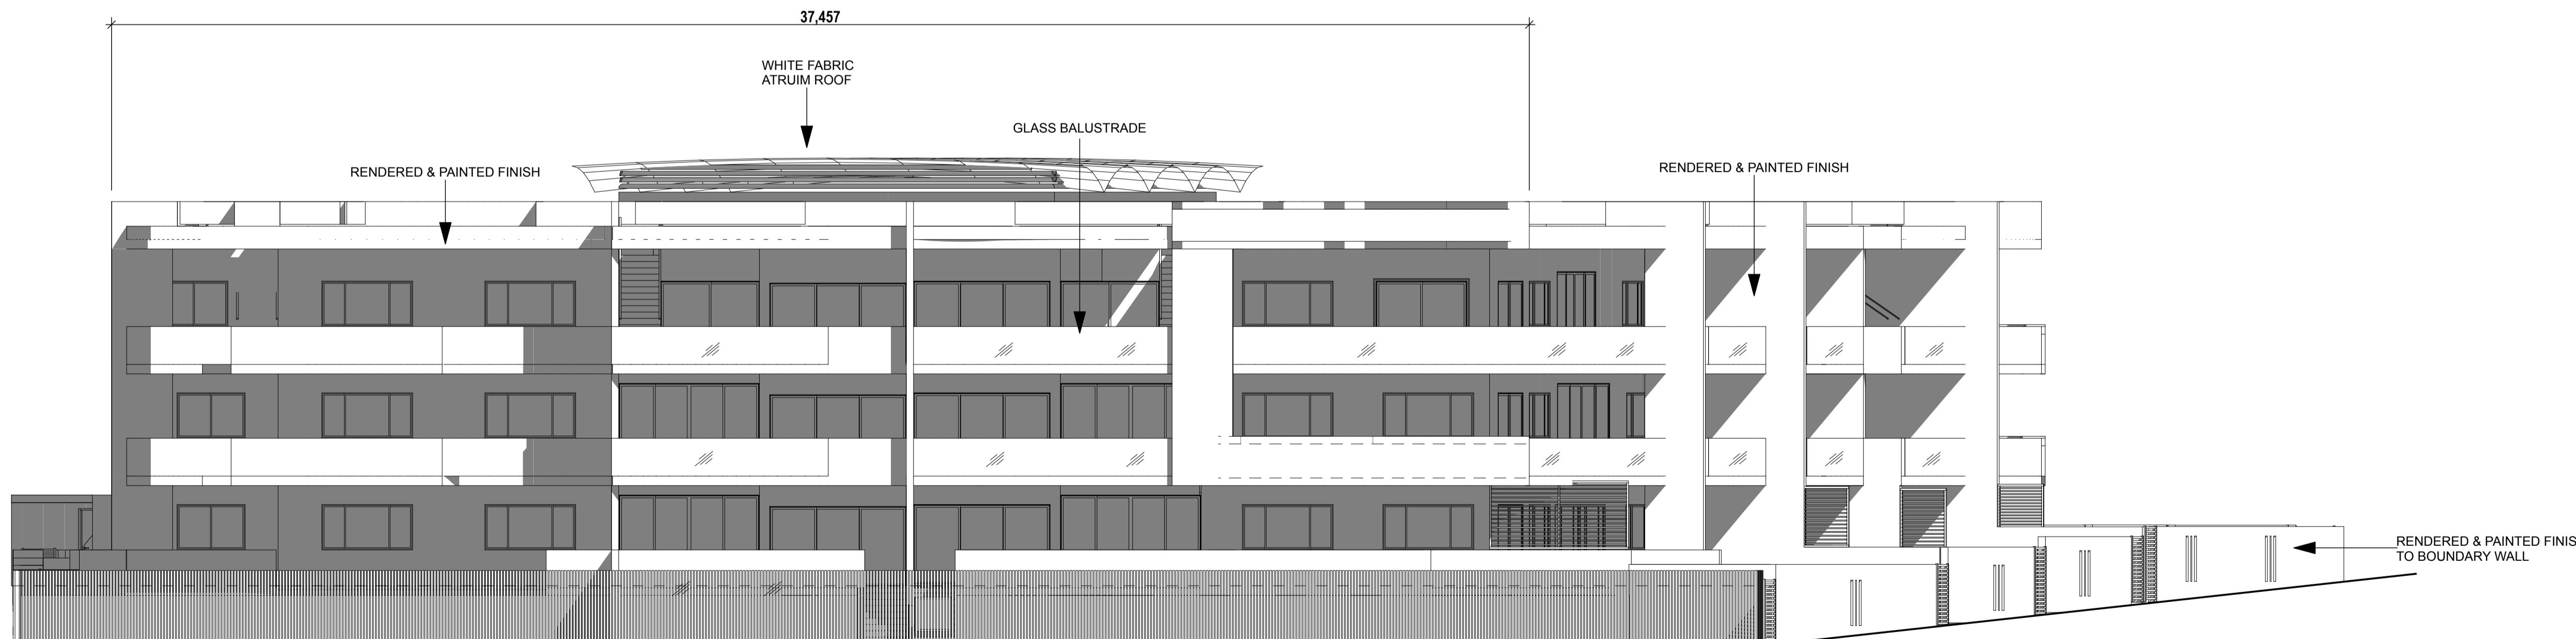

EAST ELEVATION  
1:100 @ A1

Please verify all dimensions and levels before commencing work or ordering materials and report any errors and omissions to the Architect.

Drawings shall not be used for construction purposes until issued by the Architect for construction.


Site levels are shown as a guide only. To determine accurate levels refer to survey levels prepared by REGISTERED surveyor.

Where a discrepancy arises on these documents or between these documents and another consultant's, refer to clarification from PAT TWOHILL DESIGNS PTY. LIMITED before proceeding with any affected work or ordering materials.

All work to comply with Building Code of Australia


These drawings are strictly COPYRIGHT and shall not be copied in whole nor in part without the written permission of PAT TWOHILL DESIGNS PTY. LIMITED.

Pat Twohill Designs Pty Ltd ARCHITECTS accept no responsibility for the completeness, accuracy or usability of data transferred electronically. Recipients should, when necessary request a hard copy for verification.

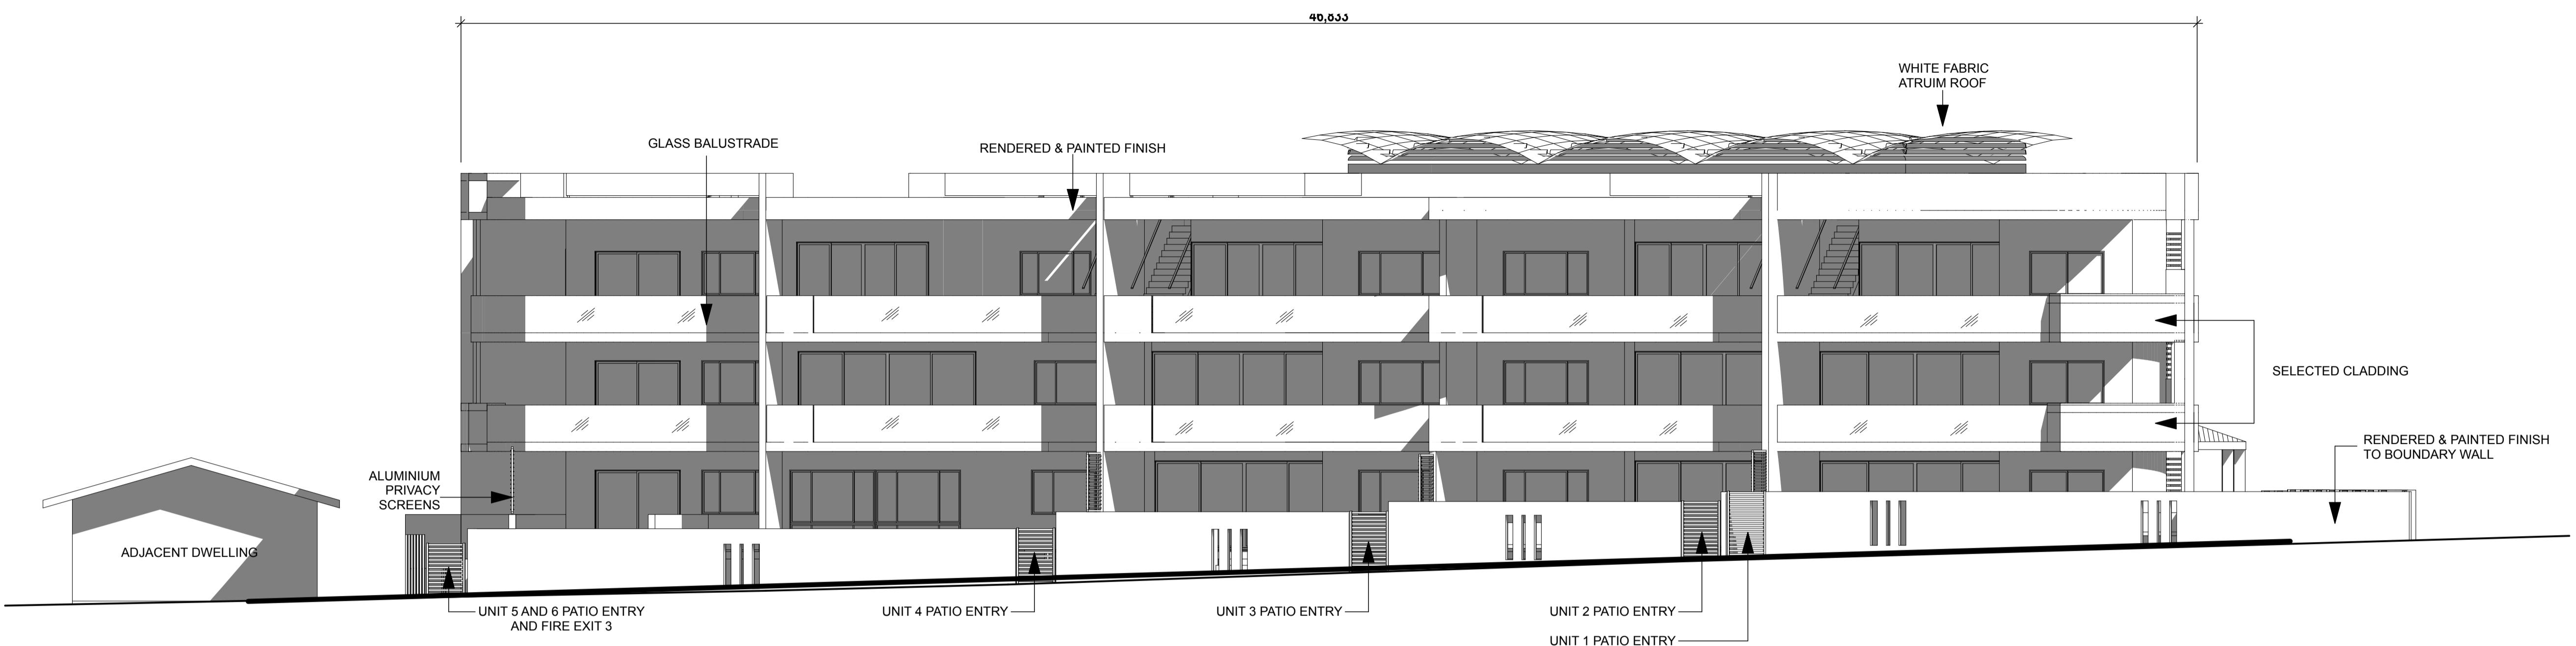


**NORTH ELEVATION**

1:100 @A1

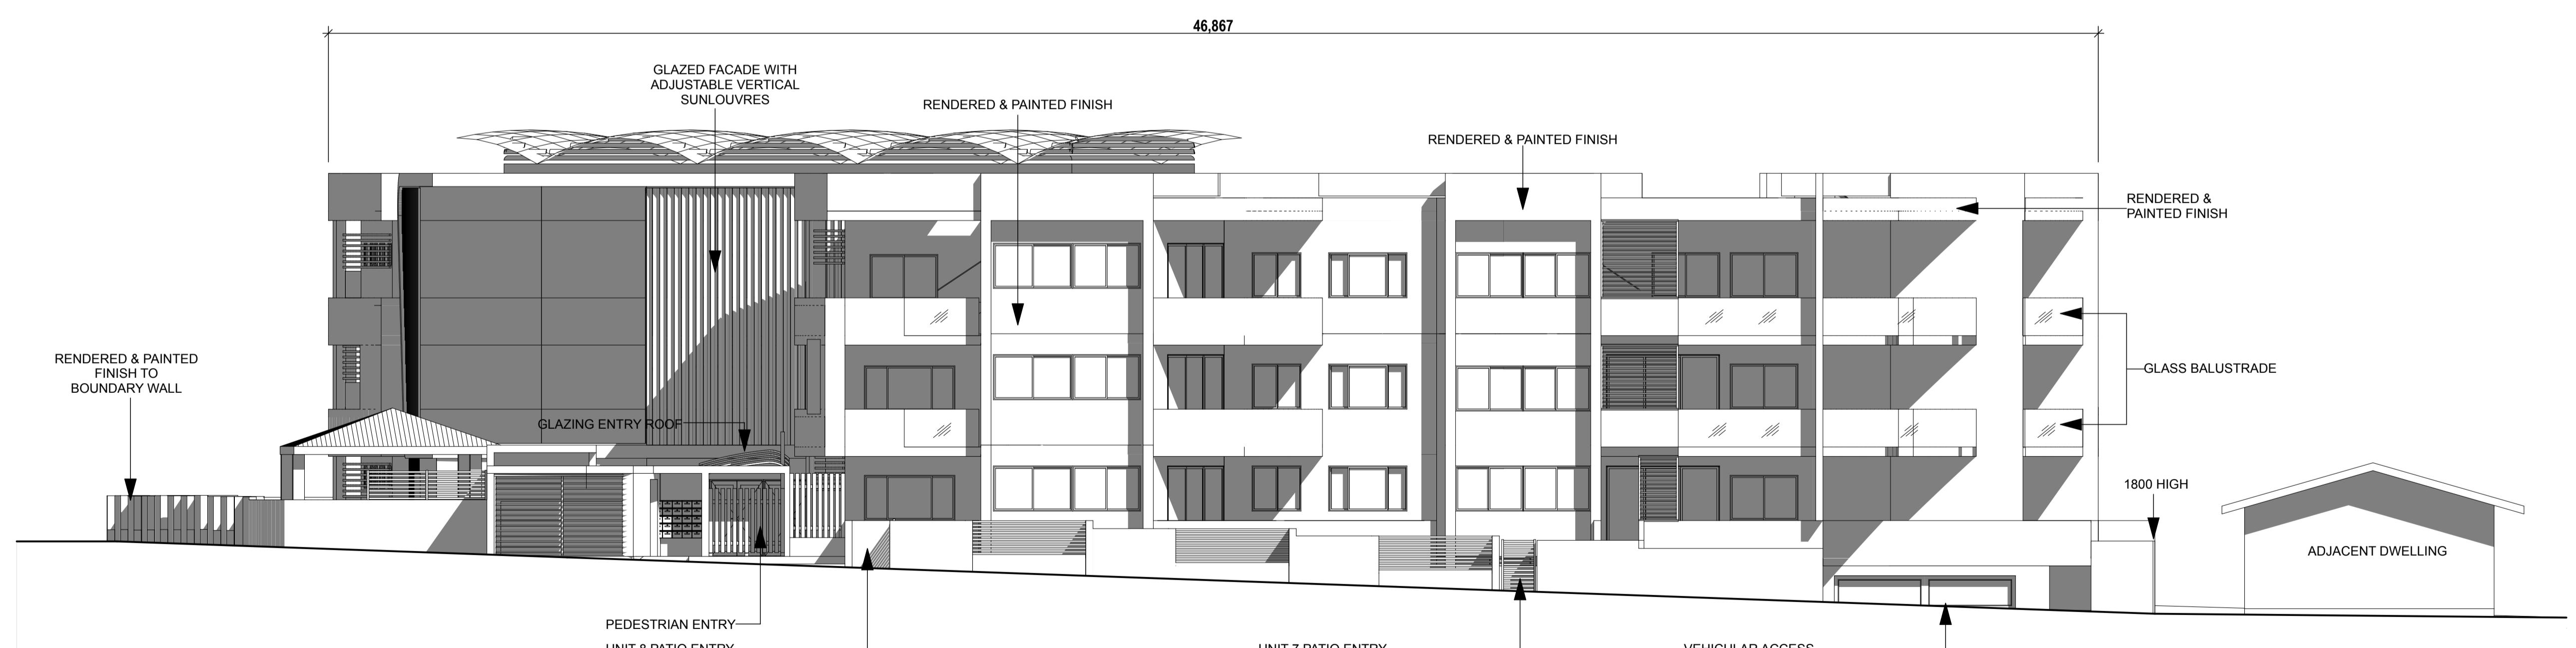

**SOUTH ELEVATION**

1:100@A1

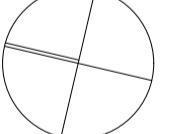DATE	REV.	AMENDMENTS
09/06/2010	A	DA ISSUE
 PROJECT NORTH		
<b>PAT TWOHILL DESIGNS PTY. LIMITED</b> <small>ARCHITECTS</small> <small>PAT TWOHILL 6.5c   Architecture MBDANSW NOMINATED ARCHITECT NSW REG. 1043 REC'D 07/03 TWEED HEADS NSW 2485 PH. + FAX 07 5536 9020 EMAIL mail@ptdarchitects.com.au</small>		
Client Name: Tweed Coast Homes Project Name: MUDANIA DEV LOTS 1-3 DP 29748 LOT 4 DP 31209 CRN COAST ROAD & CYPRESS CRESCENT CABARITA BEACH, NSW		
Drawing Title: SOUTH ELEVATION, NORTH ELEVATION		
Scale: 1:100	Date:	
Drawn By: D.B.	Checked By: P.A.T	
Status:		
Project No: 6005	Drawing No.: DA.1.09	Rev: A
Plot Date: 9/06/10		

Please verify all dimensions and levels before commencing work or ordering materials and report any errors and omissions to the Architect.


Drawings shall not be used for construction purposes until issued by the Architect for construction.

Site levels are shown as a guide only. To determine accurate levels refer to survey levels prepared by REGISTERED surveyor.


Where a discrepancy arises on these documents or between these documents and another consultant's, refer to clarification from PAT TWOHILL DESIGNS PTY. LIMITED before proceeding with any affected work or ordering materials.

All work to comply with Building Code of Australia  
These drawings are strictly COPYRIGHT and shall not be copied in whole nor in part without the written permission of PAT TWOHILL DESIGNS PTY. LIMITED.

Pat Twohill Designs Pty Ltd ARCHITECTS accept no responsibility for the completeness, accuracy or usability of data transferred electronically. Recipients should, when necessary request a hard copy for verification.

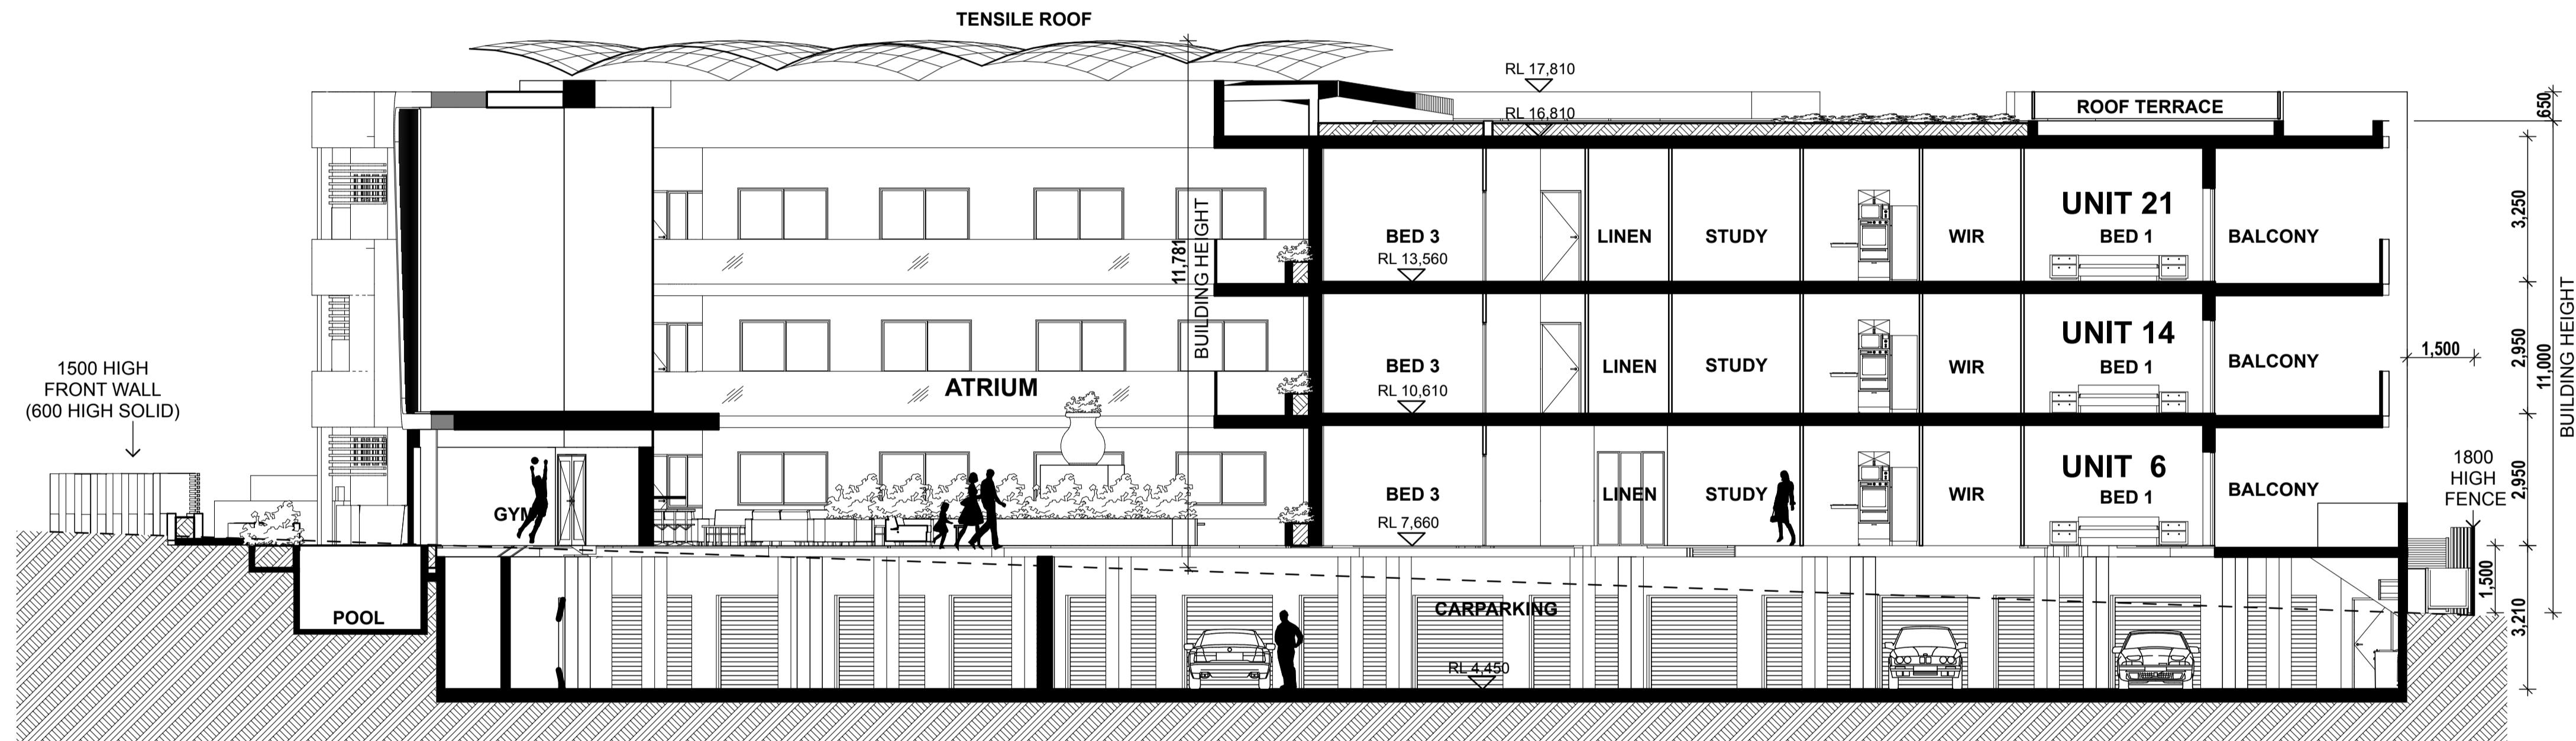

SECTION A-A  
1:100 @A1

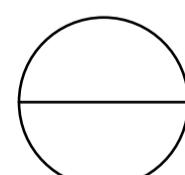

DATE REV. AMENDMENTS  
09/06/2010 A DA ISSUE



PAT TWOHILL DESIGNS PTY. LIMITED  
ARCHITECTS  
PAT TWOHILL 6.5c | Architecture MBDANSW  
NOMINATED ARCHITECT NSW REG. 7043 REV. 073  
100-102 TWEED HEADS WHARF  
TWEED HEADS NSW 2485  
PH. +61 2 6356 9020  
EMAIL: mail@ptdarchitects.com.au

Client Name  
Tweed Coast Homes

Project Name  
TWEED COAST DEV  
LOTS 1-3 DP 29748  
LOT 4 DP 31209 CRN COAST ROAD  
& CYPRESS CRESCENT  
CABARITA BEACH, NSW

Drawing Title:  
SECTION A-A

Scale: 1:100	Date:
Drawn By: D.B.	Checked By: P.A.T
Status:	
Project No: 6005	Drawing No: DA.1.10
Rev: A	

Plot Date: 9/06/10