


LEGEND

2. CHANGE OF USE FROM COMMERCIAL TO SERVICED APARTMENTS - SK-006c
3. ADDITIONAL VEHICLE EXIT FROM BASEMENT 1 TO THE THOMAS STREET FRONTAGE - SK-003
4. RIGHT OF WAY FROM FLEET LANE - SK-002
6. PORTE COCHERE ADDED
8. SUBSTATION RELOCATED
9. GROUND FLOOR TO SERVICED APARTMENT REDESIGNED
13. S/A RISER ROTATED & INCREASED
15. BUILDING OUTLINE EXTENDED
17. FIRE CONTROL ROOM & FIRE EGRESS REDESIGNED
18. FIRE EGRESS FROM TOWER RELOCATED
27. AWNING RELOCATED & REDESIGNED FROM GLAZED TO COMPOSITE PANEL CLAD
28. AWNING DELETED
29. RETAIL DELETED
31. SWIMMING POOL, RELOCATED FROM LEVEL 2 TO LEVEL 1
32. GLASS CANOPY REDUCED AND REDESIGNED
35. PRIVACY SCREENS TO LEVEL 3-5 AS PER SK-001 AND TO LEVELS 3-18 AS PER SK-010
36. FLOOR PLATE REDUCED
40. EA APPROVED COMMERCIAL BUILDING ENVELOPE
42. PLANT ROOM REDUCED.
49. OUTLINE OF TOWER, EA APPROVED OUTLINE OF RESIDENTIAL TOWER
50. EA APPROVED HEIGHT SERVICED APARTMENTS RL 197.2 RESIDENTIAL TOWER RL 199.9

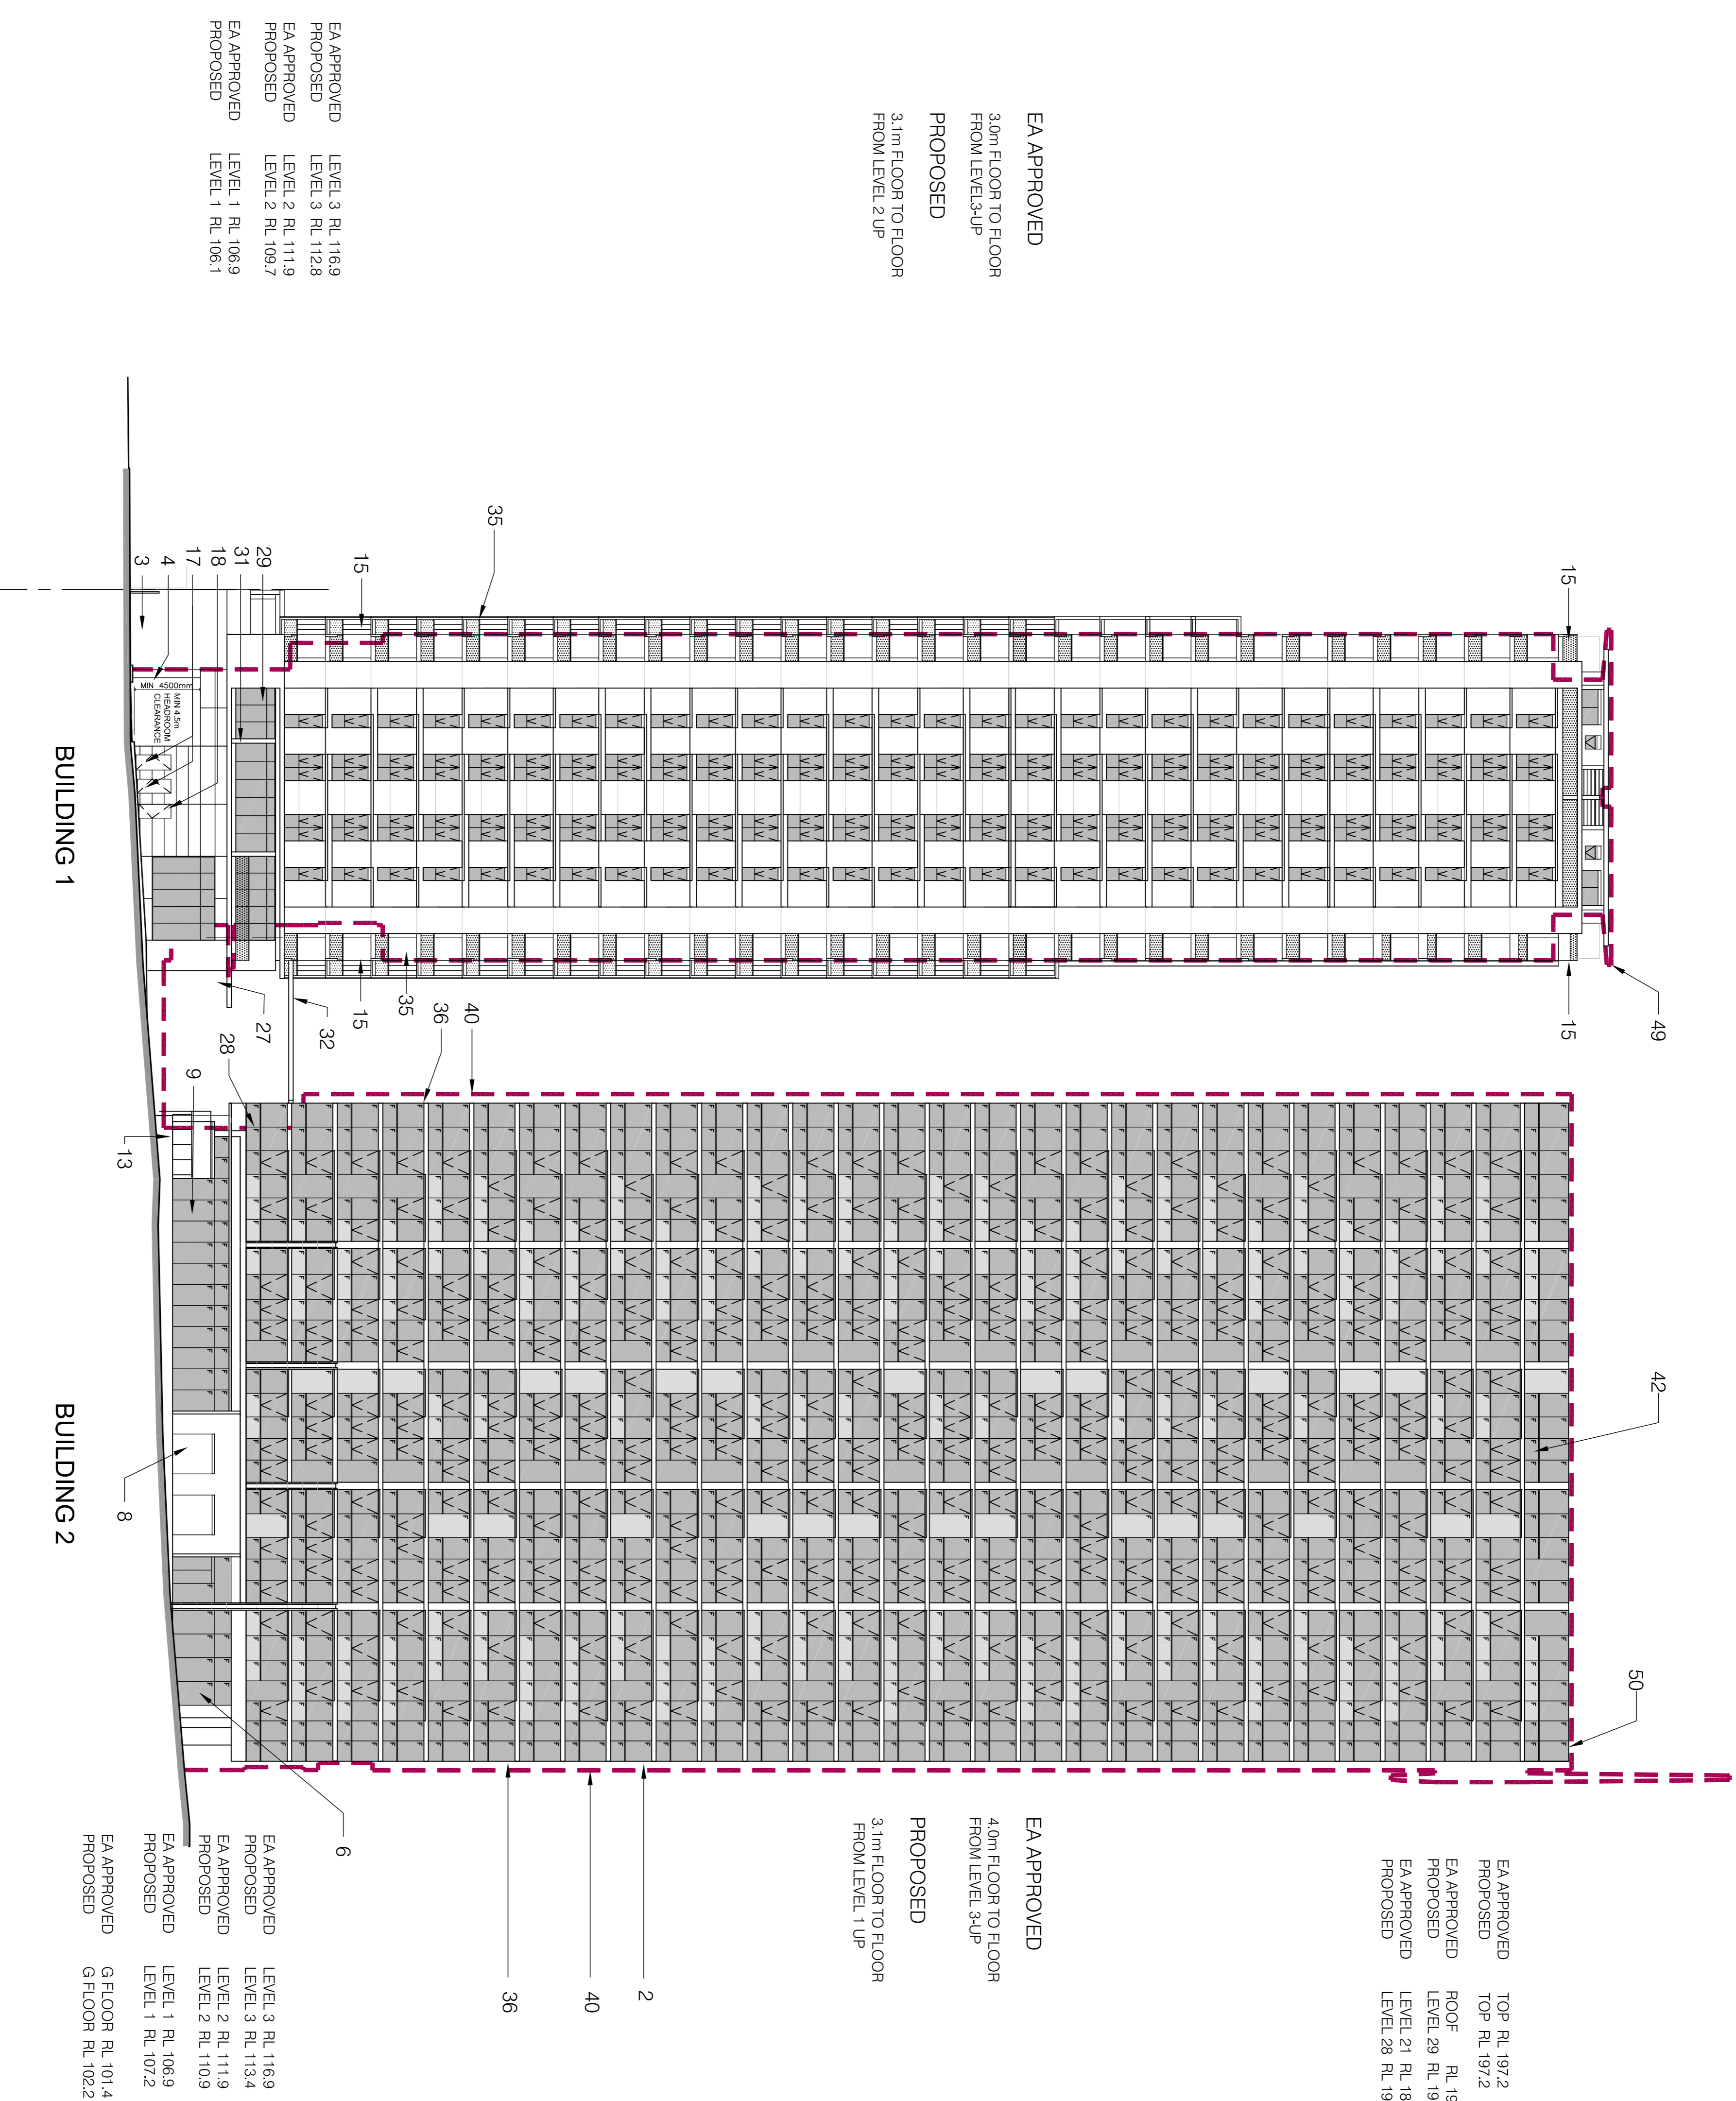

EA APPROVED

3.0m FLOOR TO FLOOR FROM LEVEL 3 UP

PROPOSED

3.1m FLOOR TO FLOOR FROM LEVEL 2 UP

- EA APPROVED LEVEL 3 RL 116.9 PROPOSED LEVEL 3 RL 112.8
- EA APPROVED LEVEL 2 RL 111.9 PROPOSED LEVEL 2 RL 109.7
- EA APPROVED LEVEL 1 RL 106.9 PROPOSED LEVEL 1 RL 106.1

- EA APPROVED TOP RL 197.2 PROPOSED TOP RL 197.2
- EA APPROVED ROOF RL 194.9 PROPOSED LEVEL 29 RL 194.2
- EA APPROVED LEVEL 21 RL 189.2 PROPOSED LEVEL 28 RL 190.9

EA APPROVED 4.0m FLOOR TO FLOOR FROM LEVEL 3 UP

PROPOSED 3.1m FLOOR TO FLOOR FROM LEVEL 1 UP

- EA APPROVED LEVEL 3 RL 116.9 PROPOSED LEVEL 3 RL 113.4
- EA APPROVED LEVEL 2 RL 111.9 PROPOSED LEVEL 2 RL 110.9
- EA APPROVED LEVEL 1 RL 106.9 PROPOSED LEVEL 1 RL 107.2
- EA APPROVED G FLOOR RL 101.4 PROPOSED G FLOOR RL 102.2

Revisions

C Section 75W Submission 19.07.12
 B EA Submission 18.12.09
 A submitted for Test of Adequacy 09.11.09

Do not scale from drawings. Verify all dimensions on site before commencing work. Copying or the reproduction of this drawing is strictly prohibited without the consent of PTW Architects P/L.

Client
 Meriton Group
 Level 11 Meriton Tower,
 528 Kent St,
 Sydney NSW 2000

Architect
 PTW Architects
 Level 13, 9 Castlereagh St
 Sydney NSW Australia 2000
 T 612 9232 5877
 F 612 9221 4139
 www.ptw.com.au

Contractor

Consultants

- Planner
- Structural Services
- Landscape
- Acoustics
- Traffic

MERITON THOMAS STREET
 Thomas Street/ Albert Avenue
 Chatswood NSW 2067

Project No. 212007
 Scale: 1:250@A1:1:500@A3
 Date: 10/9/2009
 Drawn: ALLR
 Checked: EA
 Approved: SP

NORTH ELEVATION

A-0121 C
 SECTION 75 W SUBMISSION