


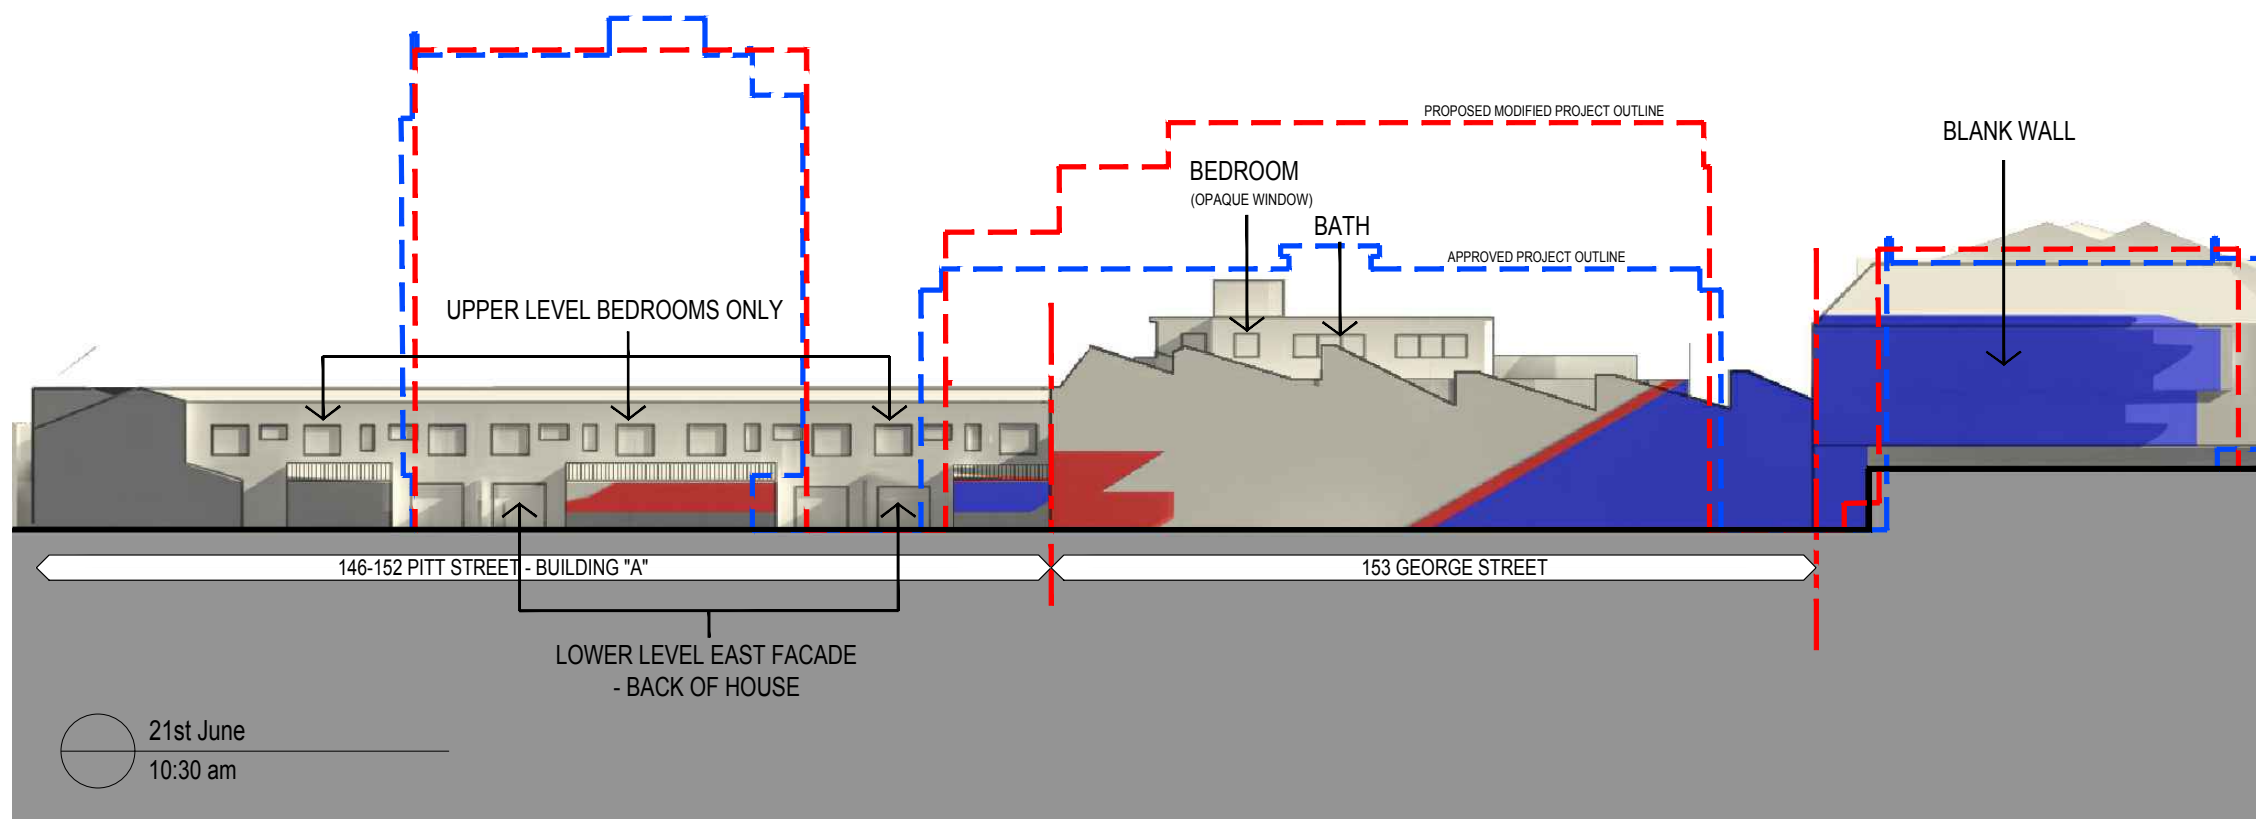
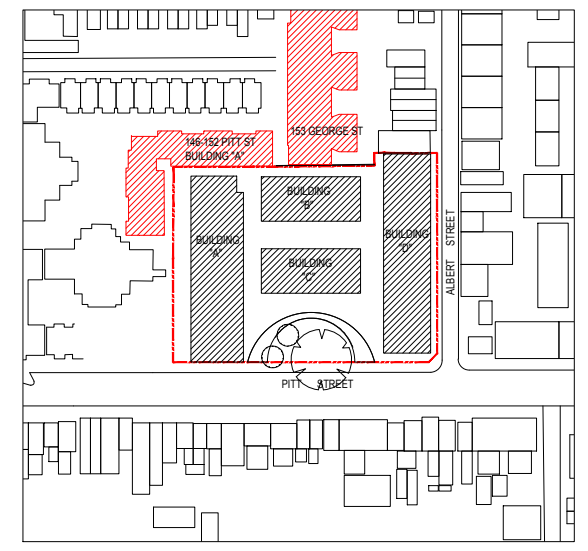

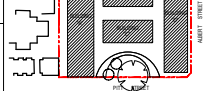


**LEGEND** 

-  SURROUNDING/EXISTING BUILD. SHADOW
-  APPROVED PROJECT SHADOW
-  PROPOSED PROJECT SHADOW



# 146 - 152 PITT STREET / 153 GEORGE STREET - EAST ELEVATION SHADOW (JUNE)

Rev.	Description	By	Date	Disclaimer	Notes	Legend	Consultants	Client	Architects	Project	Key plan	Scale	Date
A	MODIFIED PROJECT SUBMISSION	DC	SEPT 2016	<p>THESE DRAWINGS ARE PRELIMINARY DRAWINGS AND ARE SUBJECT TO CHANGE WITHOUT NOTICE DURING THE COURSE OF PROPOSED DEVELOPMENT AND IN CONSULTATION WITH COUNCIL. SIGNATURE OF THE DRAWING DOES NOT CONSTITUTE A REPRESENTATION OR WARRANTY BY THE DEVELOPER OR ITS SERVANTS, AGENTS OR CONTRACTORS THAT THE DRAWINGS ARE TRUE AND THAT THE PROPOSED DEVELOPMENT WILL TAKE PLACE IN ACCORDANCE WITH THESE DRAWINGS.</p> <p>BEFORE CARRYING OUT ANY WORK ENSURE THAT THE DRAWINGS USED CARRY THE LATEST AMENDMENT No.</p>	<p>DRAWINGS MADE TO A LARGER SCALE AND THOSE SHOWING PARTICULAR DETAIL OR NOTES SHALL TAKE PRECEDENCE OVER DRAWINGS MADE TO A SMALLER SCALE AND FOR MORE GENERAL PURPOSES.</p> <p>WHERE ANY DISCREPANCY EXISTS BETWEEN FIGURED AND SCALED DIMENSIONS, THE FIGURED DIMENSIONS SHALL PREVAIL.</p> <p>BUILDER TO CHECK ALL SITE DIMENSIONS PRIOR TO FABRICATION OF FIXTURES.</p> <p>THESE DOCUMENTS AND ANY WORKS CREATED AS A RESULT OF THESE DOCUMENTS SHALL BE CREATED TO THE CONDITIONS SET OUT IN THE CONDITIONS OF ENGAGEMENT.</p>	<p>Legend</p>	<p>dmpps</p>	<p>KAYMET CORPORATION PTY LTD</p>	<p><b>tony olson ptncrs</b></p>	<p>RACHEL FORSTER</p>	<p>Project address 134 - 144 PITT STREET, REDFERN</p>	<p>Scale: 1:500    </p>	<p>Date: JULY 2017</p>
B	FOR COORDINATION	TL	MAY 2017										
C	ADDITIONAL INFORMATION	TL	JUL 2017										
D	ADDITIONAL INFORMATION	TL	OCT 2017										
<p>Project no. 956 Drawing no. A651 D          Drawing title: ELEVATION SHADOW DIAGRAM          Drawing status: ADDITIONAL INFORMATION</p>													