


**GENERAL NOTES**  
 ALL DIMENSIONS AND EXISTING CONDITIONS SHALL BE CHECKED AND VERIFIED BY THE CONTRACTOR BEFORE PROCEEDING WITH THE WORK  
 ALL LEVELS RELATIVE TO AUSTRALIAN HEIGHT DATUM  
 DO NOT SCALE DRAWINGS  
 USE FIGURED DIMENSIONS ONLY

Legend

- EXISTING TREE
- EXISTING TREE TO BE REMOVED
- NEW TREE
- FHR FIRE HOSE REEL
- FWO FLOOR WASTE OUTLET
- GTD GRATED DRAIN
- RWO RAIN WATER OUTLET

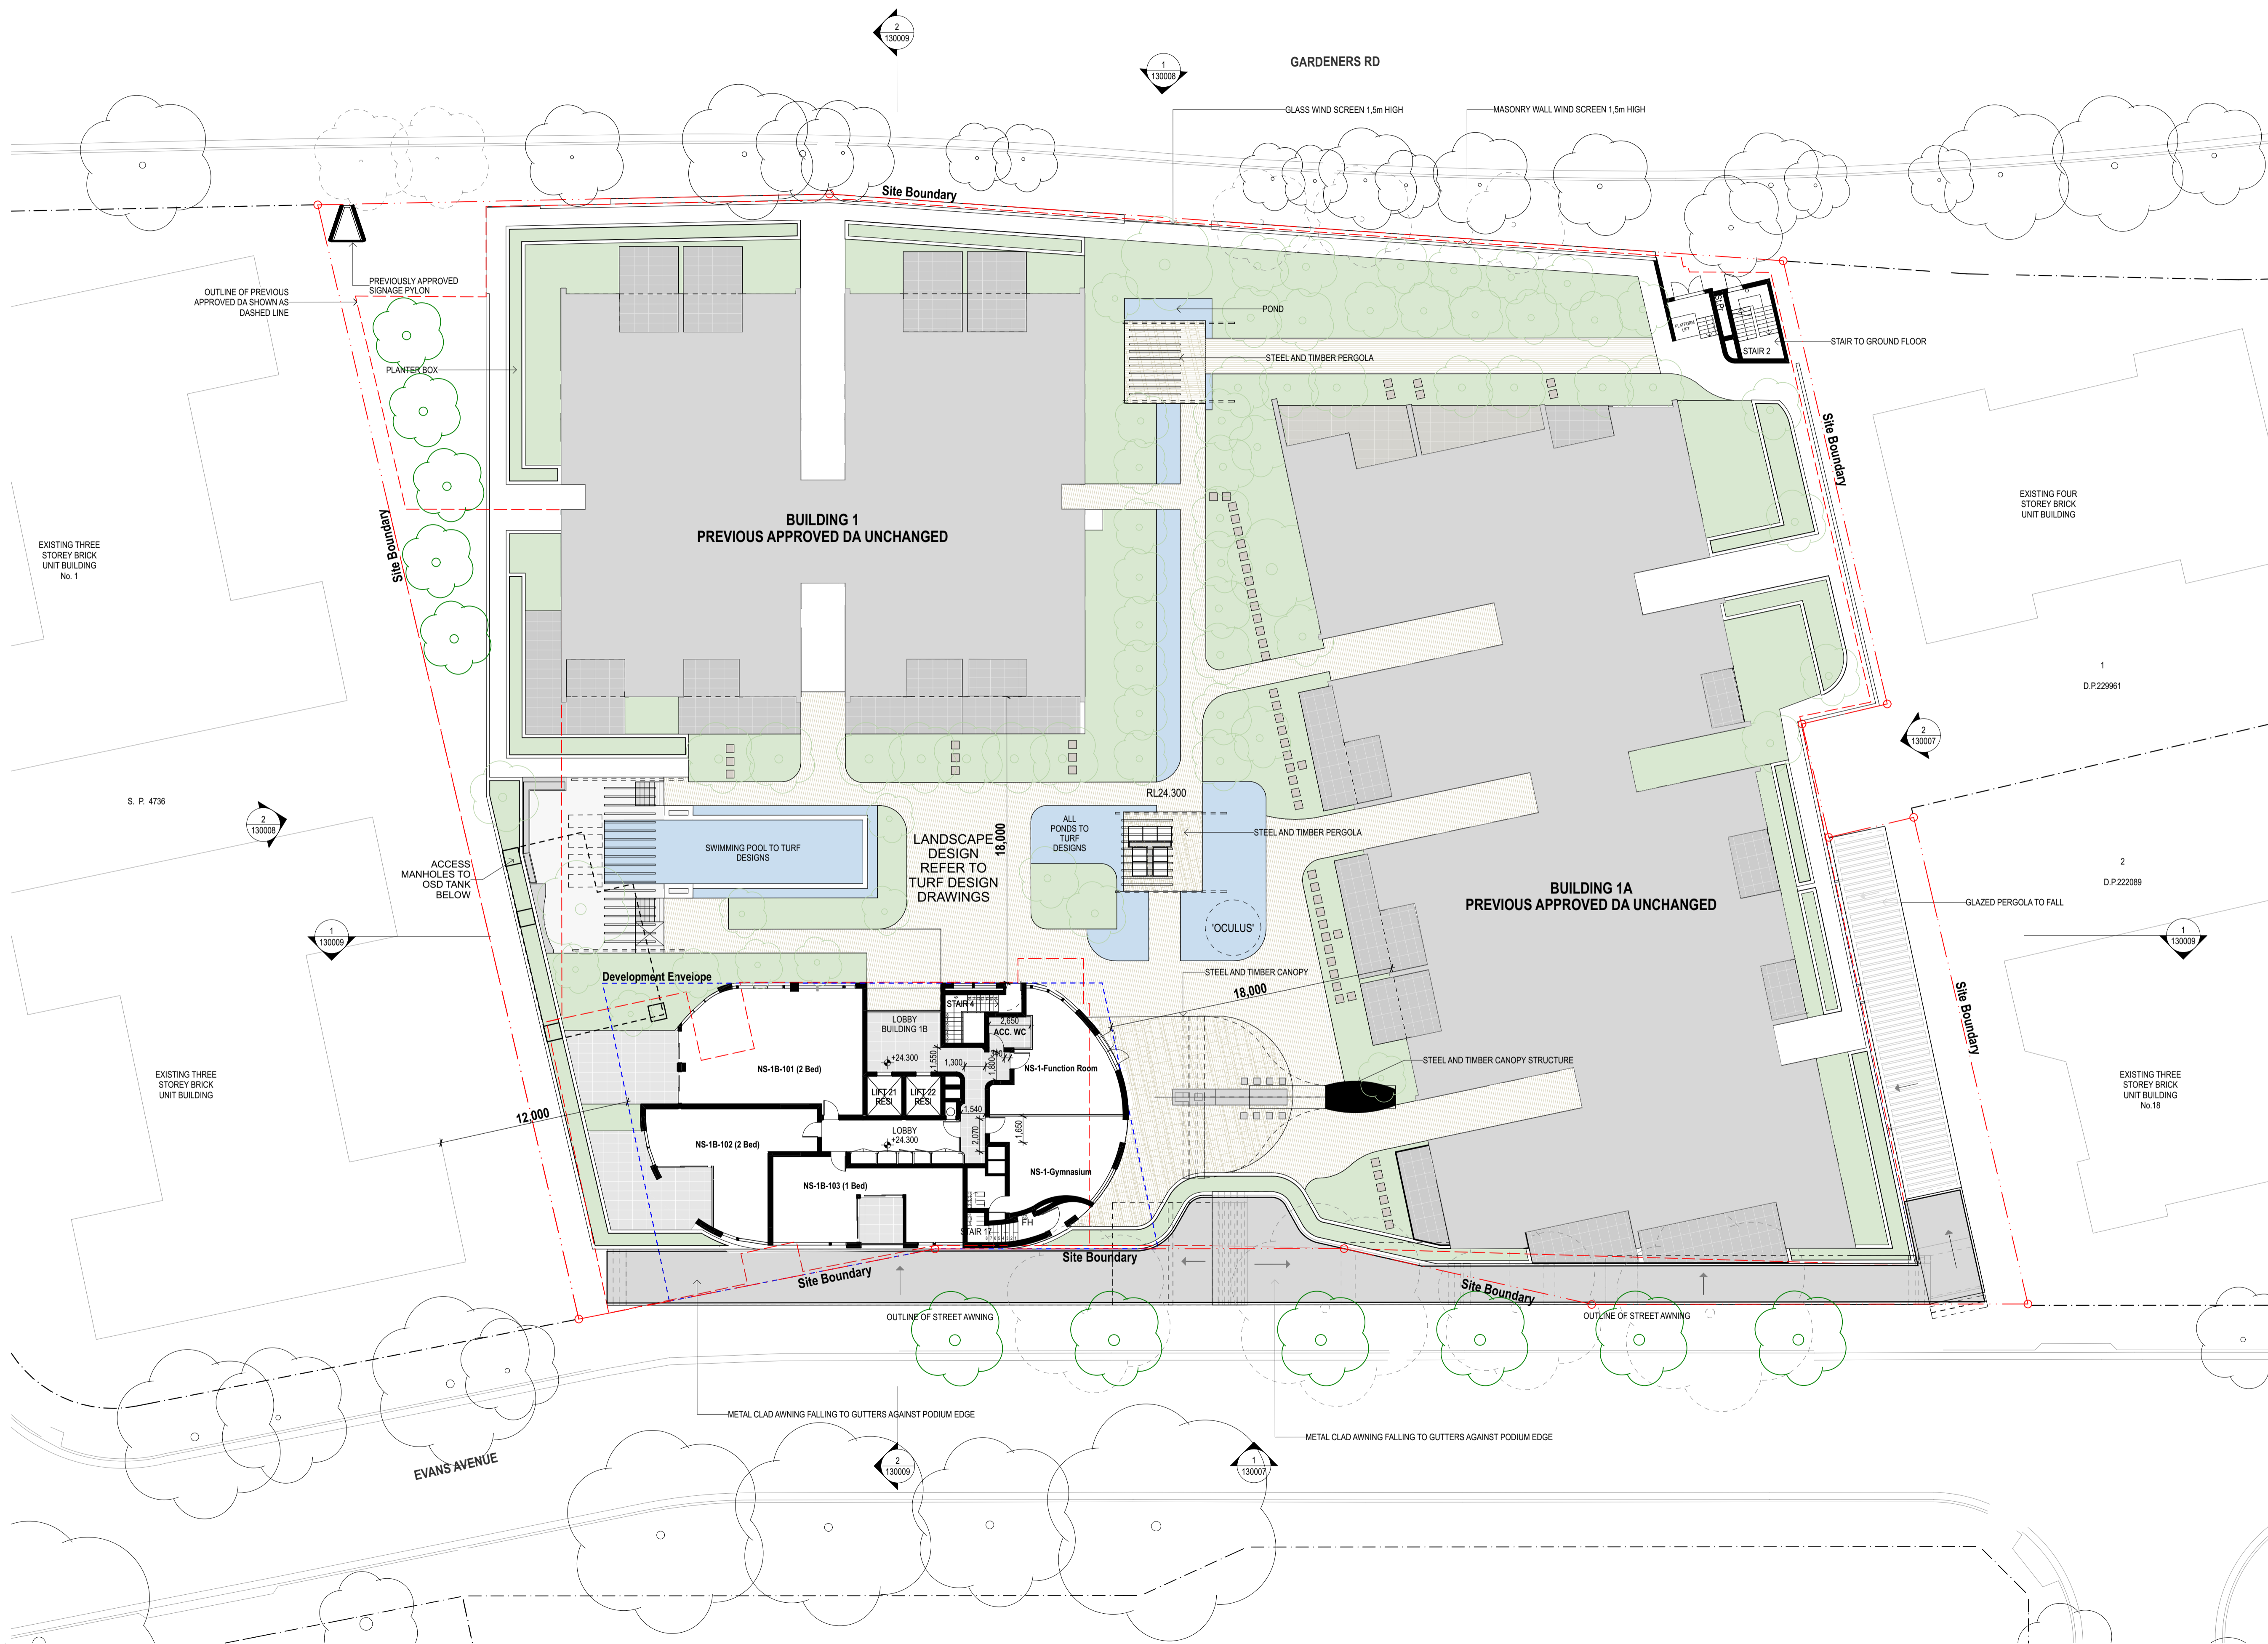

rev	date	name	by	chk
08	2/3/18	S7SW submission		HK
07	24/11/17	S7SW submission		HK
06	19/11/17	S7SW submission		CR
05	14/7/17	Outline of Previously Approved Buildings Added		HK
04	4/7/17	S7SW submission		HK
03	29/6/17	S7SW submission		CR
02	28/6/17	S7SW submission		CR
01	23/6/17	S7SW submission		CR

client  
 Level 29, 1 Market Street  
 Sydney 2000

**fjmt** studio architecture interiors landscape urban community  
 sydney melbourne uk  
 Level 5, 70 King Street +61 2 9251 7077 www.fjmtstudio.com

project  
**EASTLAKES TOWN CENTRE - NORTH SITE**  
 Evans Avenue Eastlakes  
 SYDNEY NSW 2018

title  
**SECTION 75W APPLICATION**  
**Podium Level Floor Plans**

scale 1:200 @ A1 first issued 02/05/2017

project code CGE-NS sheet no. S7SW 130003 revision 08

**For Approval**