


**GENERAL NOTES**  
 ALL DIMENSIONS AND EXISTING CONDITIONS SHALL BE CHECKED AND VERIFIED BY THE CONTRACTOR BEFORE PROCEEDING WITH THE WORK  
 ALL LEVELS RELATIVE TO AUSTRALIAN HEIGHT DATUM  
 DO NOT SCALE DRAWINGS  
 USE FIGURED DIMENSIONS ONLY

Legend

- EXISTING TREE
- EXISTING TREE TO BE REMOVED
- NEW TREE
- FIRE HOSE REEL
- FLOOR WASTE OUTLET
- GRATED DRAIN
- RAIN WATER OUTLET

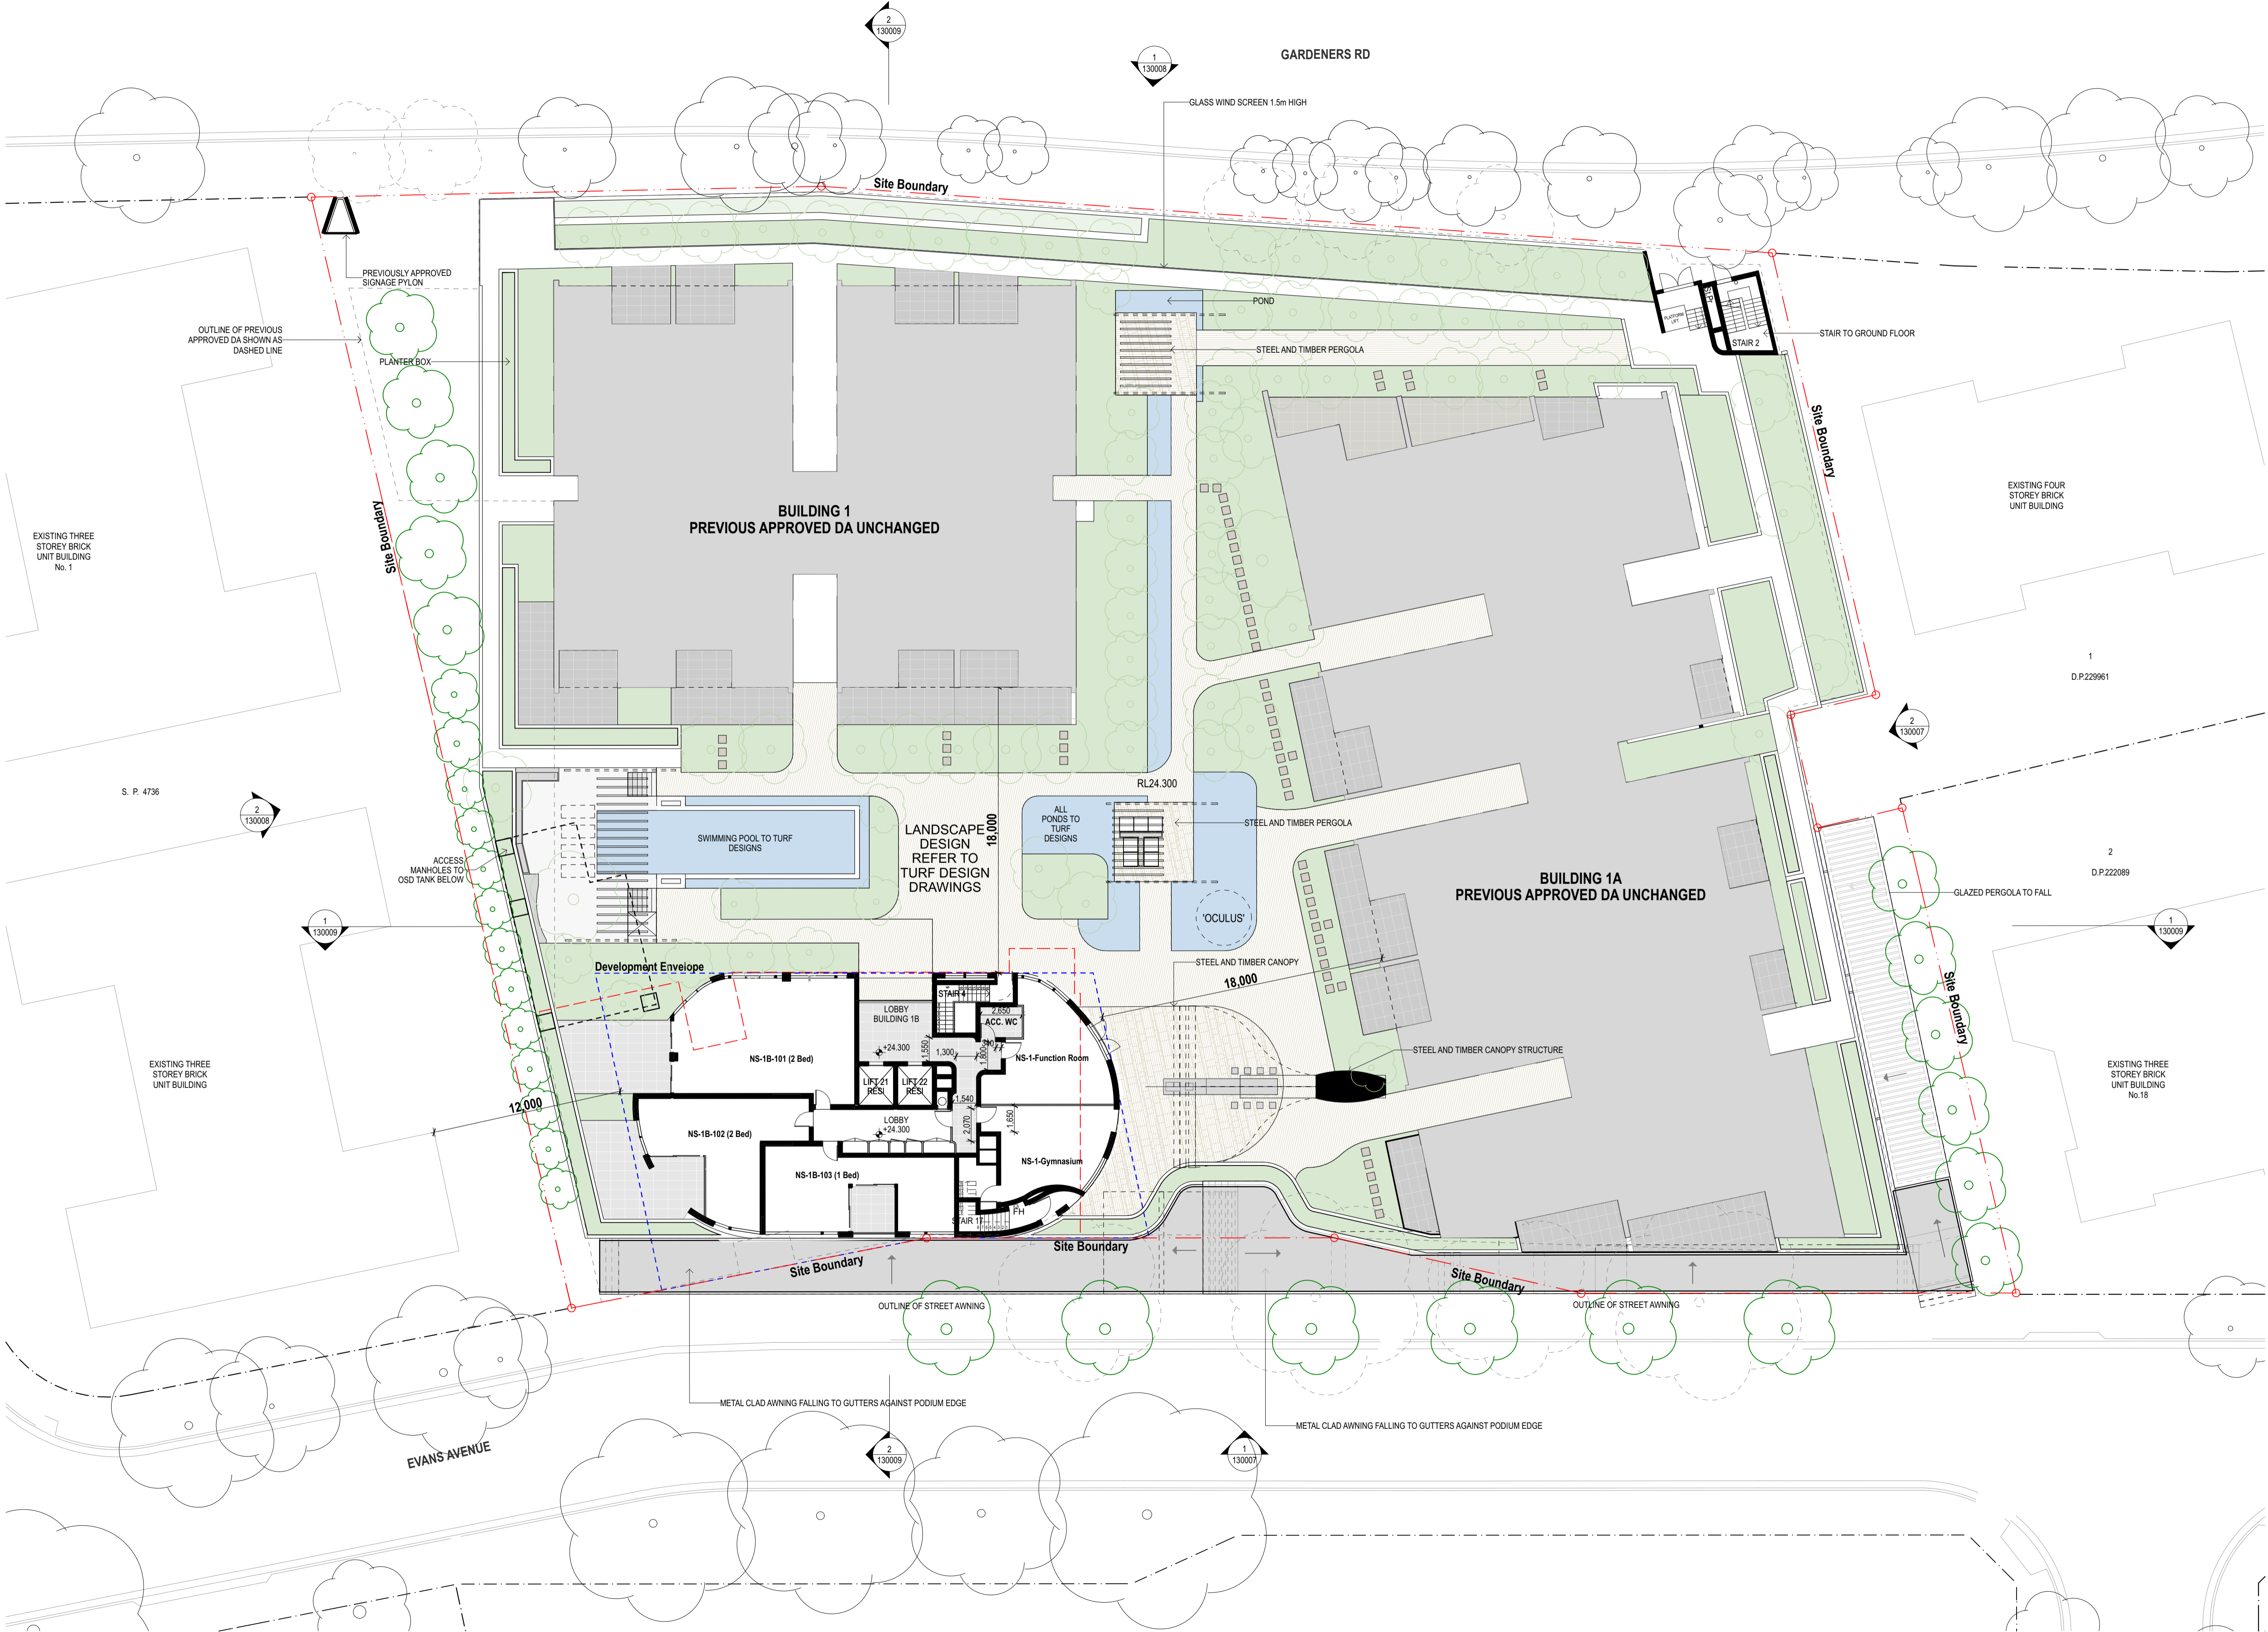

10	9/5/18	S7SW submission	DC
09	27/3/18	S7SW submission	CR
08	2/3/18	S7SW submission	HK
07	24/11/17	S7SW submission	HK
06	17/11/17	S7SW submission	CR
05	14/7/17	Outline of Previously Approved Buildings Added	HK
04	4/7/17	S7SW submission	HK
03	29/6/17	S7SW submission	CR
02	28/5/17	S7SW submission	CR

client  
 Level 29, 1 Market Street  
 Sydney 2000



fjmt studio architecture interiors landscape urban community  
 sydney melbourne uk  
 Level 5, 70 King Street +61 2 9251 7077 www.fjmtstudio.com



project  
**EASTLAKES TOWN CENTRE - NORTH SITE**  
 Evans Avenue Eastlakes  
 SYDNEY NSW 2018

title  
**SECTION 75W APPLICATION**  
**Podium Level Floor Plans**

scale 1:200 @ A1 first issued 02/05/2017

project code sheet no. revision  
**CGE-NS S7SW 130003 10**