




LEVELS 26, 28, 32, 34, 36 & 38

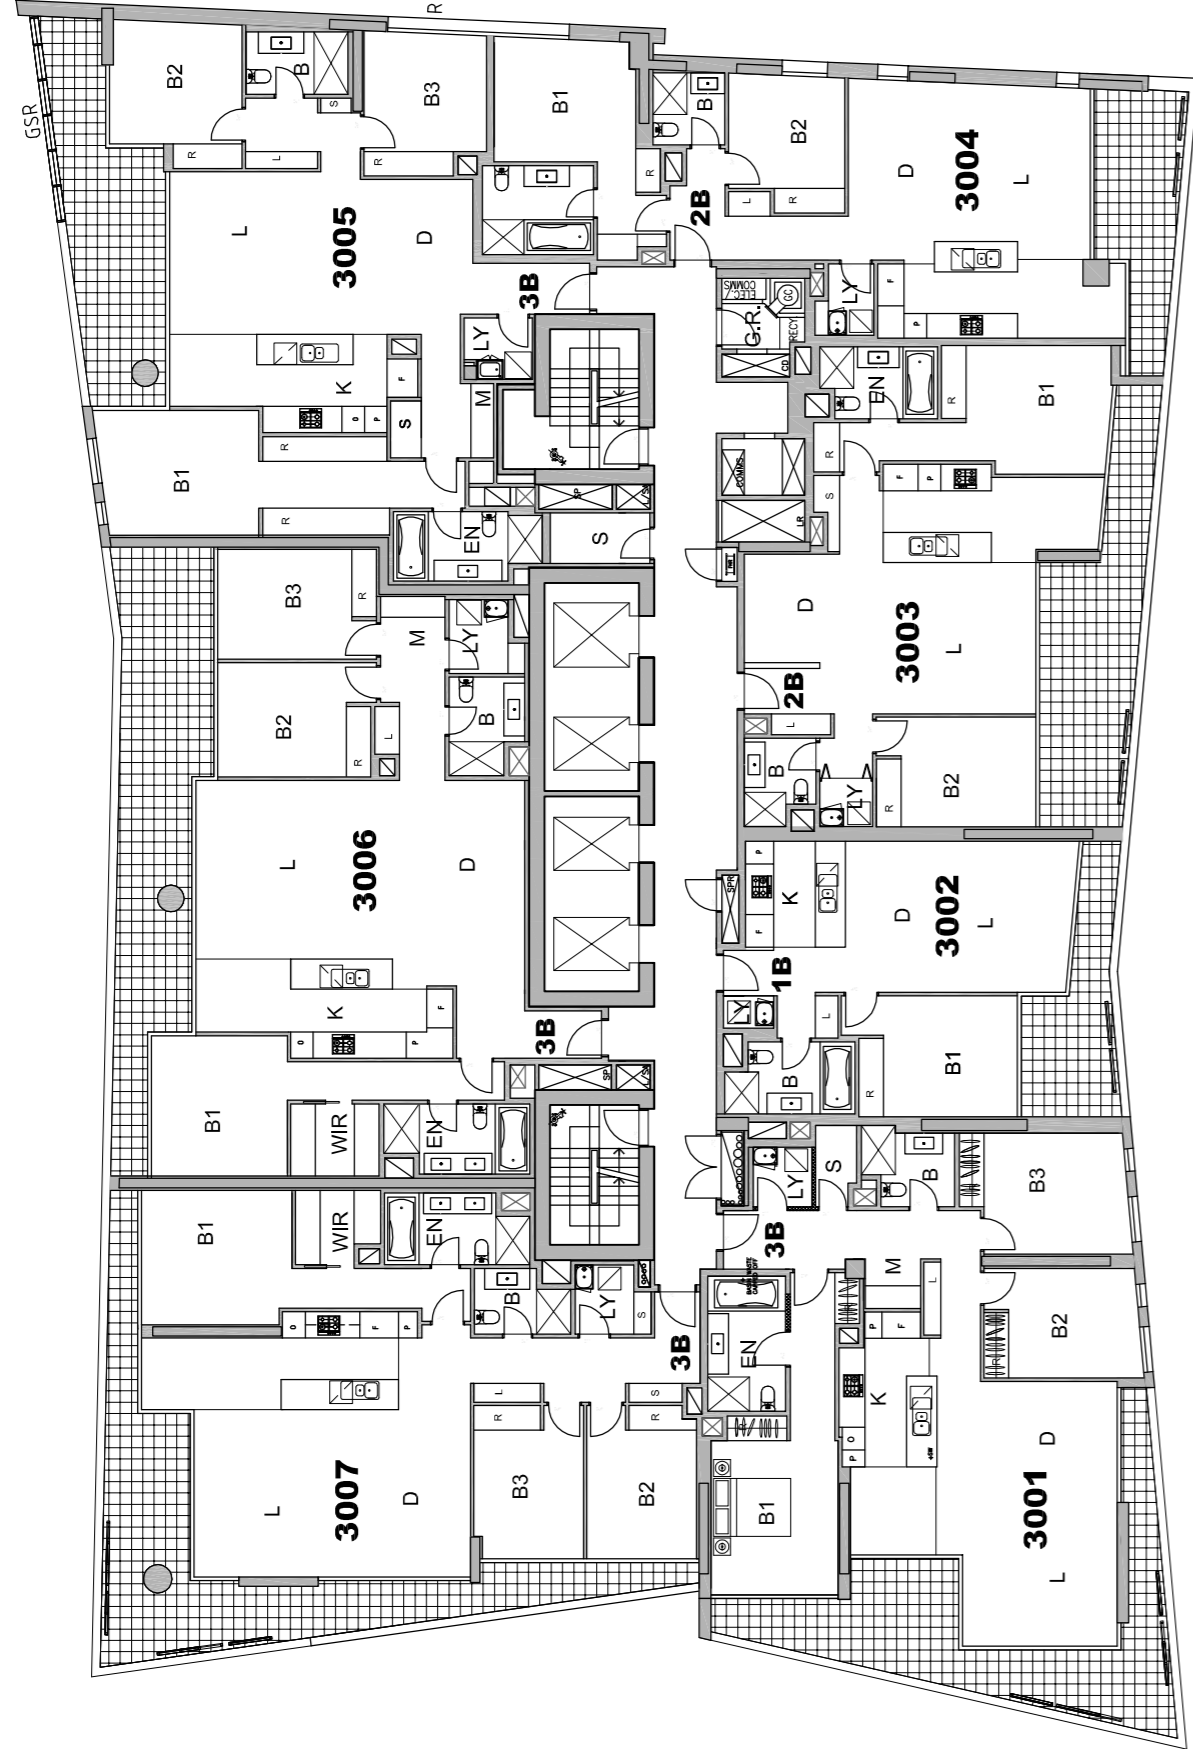

LEVEL 30

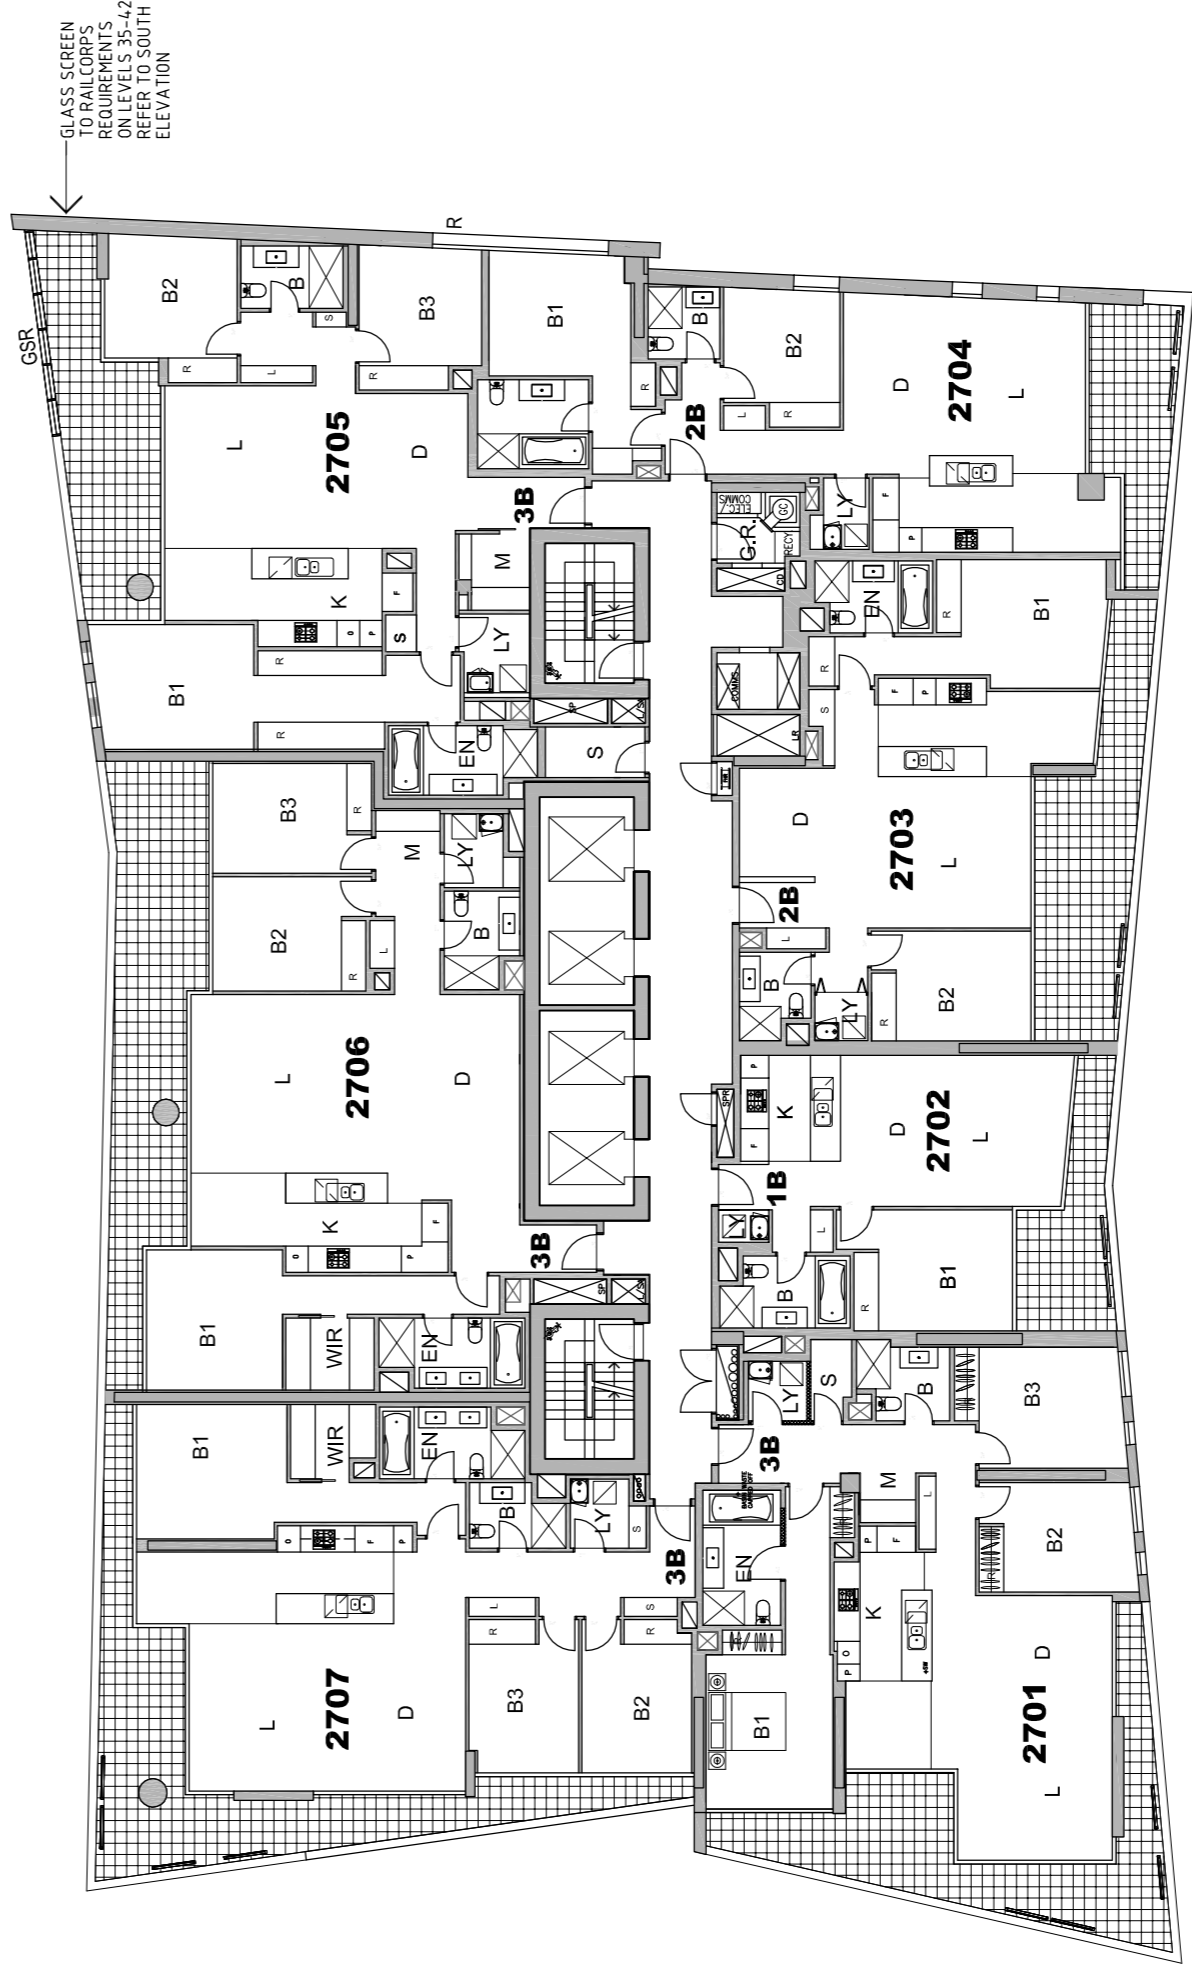

LEVELS 27, 29, 31, 33, 35 & 37

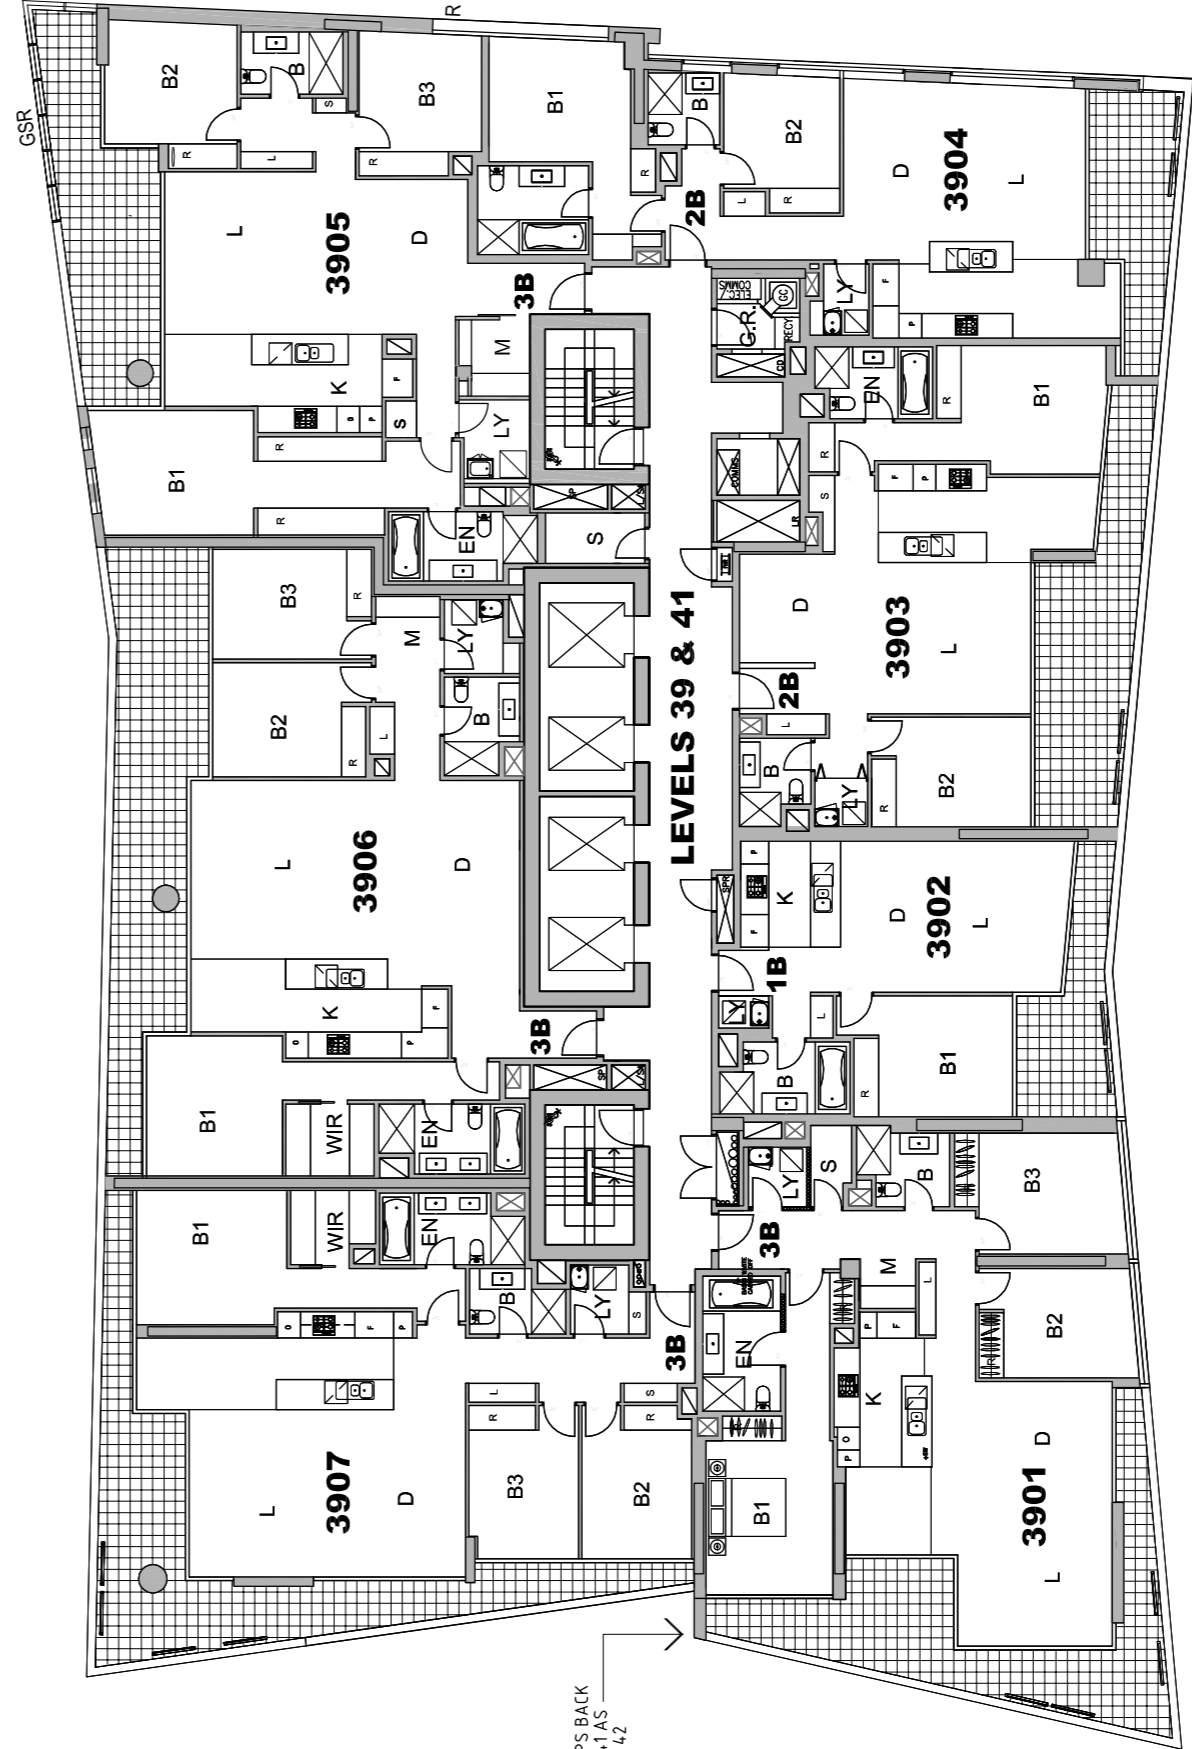


LEVELS 39 & 41

NOTES: DA

1. DESIGN RESOLUTION
  - 1.1. The drawings represent general architectural intent for the purpose of design development.
  - 1.2. The internal layout is shown indicatively and is subject to further design development.
  - 1.3. The dimensions shown are general only and are subject to further design development.
  - 1.4. Dimensions are shown to the centre of lines unless otherwise stated and dimensioned at later stage.
  - 1.5. The size and position of louvre sun screens is indicative and shown in open and closed positions.
  - 1.6. Ceiling RT (where shown) indicates general ceiling design level only, and is not intended to be a final ceiling design level.
  - 1.7. Landscaping details are shown as per the existing survey information and are subject to further design development at later stage.
  - 1.8. Location of plant, equipment and services on drawings is general and indicative only, and does not include minor elements, such as vent pipes, etc.
2. GRAPHIC PRESENTATION
  - 2.1. Colours presented on drawings are generic only and indicative of the architectural design intent. Some colour distortion may also occur in the printing process.
3. EXISTING STRUCTURES AND SERVICES
  - 3.1. Extent and location of existing structures and services is according to the available survey information and will need to be verified on site at later stage.
4. GARBAGE ROOM
  - 4.1. Doors to residential garbage room to be fitted with a magnomatic hold open device with push button release.
5. BALCONY REQUIREMENTS
  - 5.1. Glass Screens to Balcony requirements:
    - R - Window restricted to 80mm opening as per Balcony requirements

REV:	01	DATE:	21.07.10	AMENDMENT:	ISSUED FOR PART 3A PROJECT APPLICATION
	02		03.08.10		80mm WINDOW RESTRICTOR AND GLASS SCREEN AMENDED

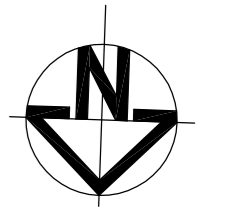

project: 7 Railway Street, Chatswood

architect: **Mirvac Design**  
architects  
planners  
interior designers

Level 26, 80 Margaret St.  
Sydney NSW 1585  
Tel: 02 9693 9300  
Fax: 02 9693 9381  
Mirvac Design Pty. Ltd.  
ABN 79 625 120 675

title: Levels 26 - 39 & 41 Floor Plans

drawn: approved:  
job no: 1737  
date: JULY 10  
scale @ A1: 1:200  
drawing no: PA 1012  
rev: 02