



LEVELS 6, 8, 10 & 12

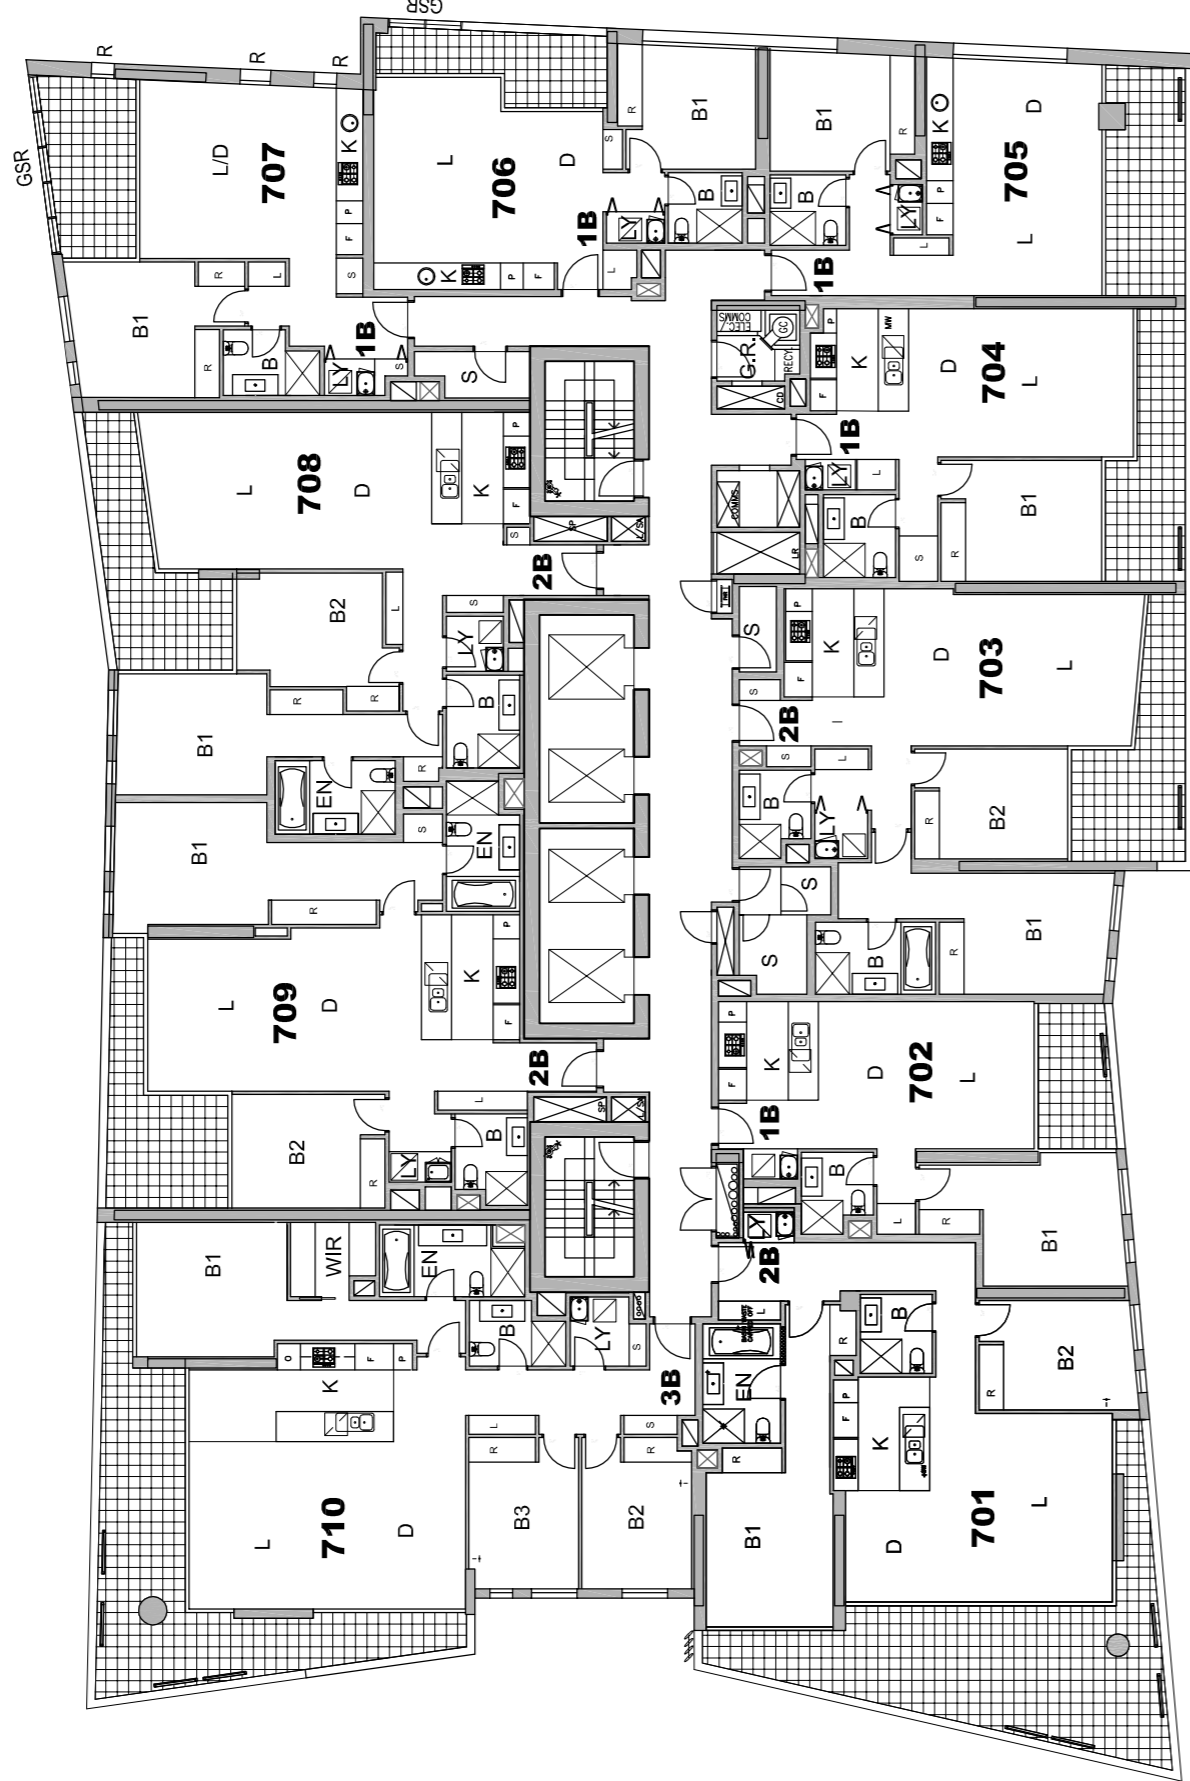

LEVEL 7, 9, 11 & 13

NOTES: DA

1. DESIGN RESOLUTION
  - 1.1. The drawings represent general architectural intent for the purpose of design development.
  - 1.2. The internal layout is shown indicatively and is subject to further design development.
  - 1.3. The dimensions shown are general only and are subject to further design resolution.
  - 1.4. The size and position of louvre sun screens is indicative and shown in open and closed positions.
  - 1.5. The size and position of louvre sun screens is indicative and shown in open and closed positions.
  - 1.6. Ceiling RL (where shown) indicates general ceiling design level only, and does not account for services bulkheads or similar partial ceiling applications.
  - 1.7. Landscape component is shown indicatively only and subject to further design development at later stage.
  - 1.8. Location of plant, equipment and services on drawings is general and indicative only, and does not include minor elements, such as vent and air conditioning units.
2. GRAPHIC PRESENTATION
  - 2.1. Colours presented on drawings are generic only and indicative of the architectural design intent. Some colour distortion may also occur in the printing process.
  - 2.2. Refer to the design intent for further details.
3. EXISTING STRUCTURES AND SERVICES
  - 3.1. Extent and location of existing structures and services is according to the available survey information and will need to be verified on site at later stage.
  - 3.2. All unshaded site levels are as per the existing survey information.
4. GARBAGE ROOM
  - 4.1. Doors to residential garbage room to be fitted with a magnomatics hold open device with push button release.
5. RALCORP REQUIREMENTS
  - 5.1. GSR - Glass Screens to Balcony as noted on plans and elevations.
  - 5.2. R - Window restricted to 80mm opening as per Ralcorp requirements.

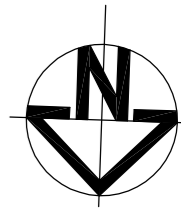

rev:	01	date:	21.07.10	amendment:	ISSUED FOR PART 3A PROJECT APPLICATION
	02		03.08.10		GLAZING TO APT 107 AMENDED

project: 7 Railway Street, Chatswood

architect: **Mirvac Design**  
architects  
planners  
interior designers

Level 25, 80 Margaret St.  
Sydney NSW 1585  
Tel: 02 9688 9800  
Fax: 02 9688 9881  
Mirvac Design Pty. Ltd.  
ABN 70 620 020 023

title: Levels 6 -13, Floor Plans

drawn: approval:  
job no: 1737  
date: JULY 10  
scale @ A1: 1:200  
drawing no: PA 1010  
rev: 02