


**NOTES: GENERAL ARRANGEMENT PLANS**

**1. DESIGN RESOLUTION**  
 1.1 The drawings represent general architectural intent for the purpose of the development application only.  
 1.2 The dimensions shown are general only and are subject to further design development.  
 1.3 The dimensions shown are general only and are subject to further design resolution.  
 1.4 Location of car park entry point is general only and will be confirmed and dimensioned at later stage.  
 1.5 The size and position of louvre sun screens is indicative and shown in open and closed positions.  
 1.6 The drawing indicates general ceiling design level only, which does not account for services bulkheads or similar partial ceiling protrusions.  
 1.7 Landscape component is shown indicatively only and subject to further design development at later stage.  
 1.8 Location of plant, equipment and services on drawings is general and indicative only, and does not include minor elements, such as vent pipes, etc.  
**2. GENERAL INFORMATION**  
 2.1 Columns, beams and trusses are generic only and indicative of the architectural design intent. Some colour distinction may also occur in the printing process.  
**3. EXISTING STRUCTURES AND SERVICES**  
 3.1 Extent and location of existing structures and services is according to the available survey information and will need to be verified on site at later stage.  
 3.2 All unanchored site levels are as per the existing survey information.  
 4. GARBAGE ROOM.  
 4.1 Doors to residential/garage room to be fitted with a magnetics hold open device with push button release.  
**5. RAILCORP REQUIREMENTS**  
 5.1 Screens and window restrictors as noted on plans and elevations  
 GSR - Glass Screen to Railcorp requirements  
 R - Window restrictor to 60mm opening as per Railcorp requirements

**Legend: DA**

G glass  
 CBG colour back glazing  
 GB glass balustrade  
 PM denotes painted masonry or equivalent, generally to concrete columns, balcony upstands, hobs, side edges, external brickwork and blockwork  
 GT gate  
 SS sliding sun screen  
 SP privacy screen  
 SP aluminium louvre  
 L roller shutter  
 RS glass screen to Railcorp requirements  
 GSR window restrictor to 80 mm opening as per Railcorp requirements  
 HS horizontal sun screen

no	date	description
1	21.07.10	ISSUED FOR PART 3A PROJECT APPLICATION
2	03.08.10	GROUND LEVEL AMENDED
3	NOV.10	ISSUED FOR PPR
4	10/11/2011	ISSUED FOR SECTION 75W - M001

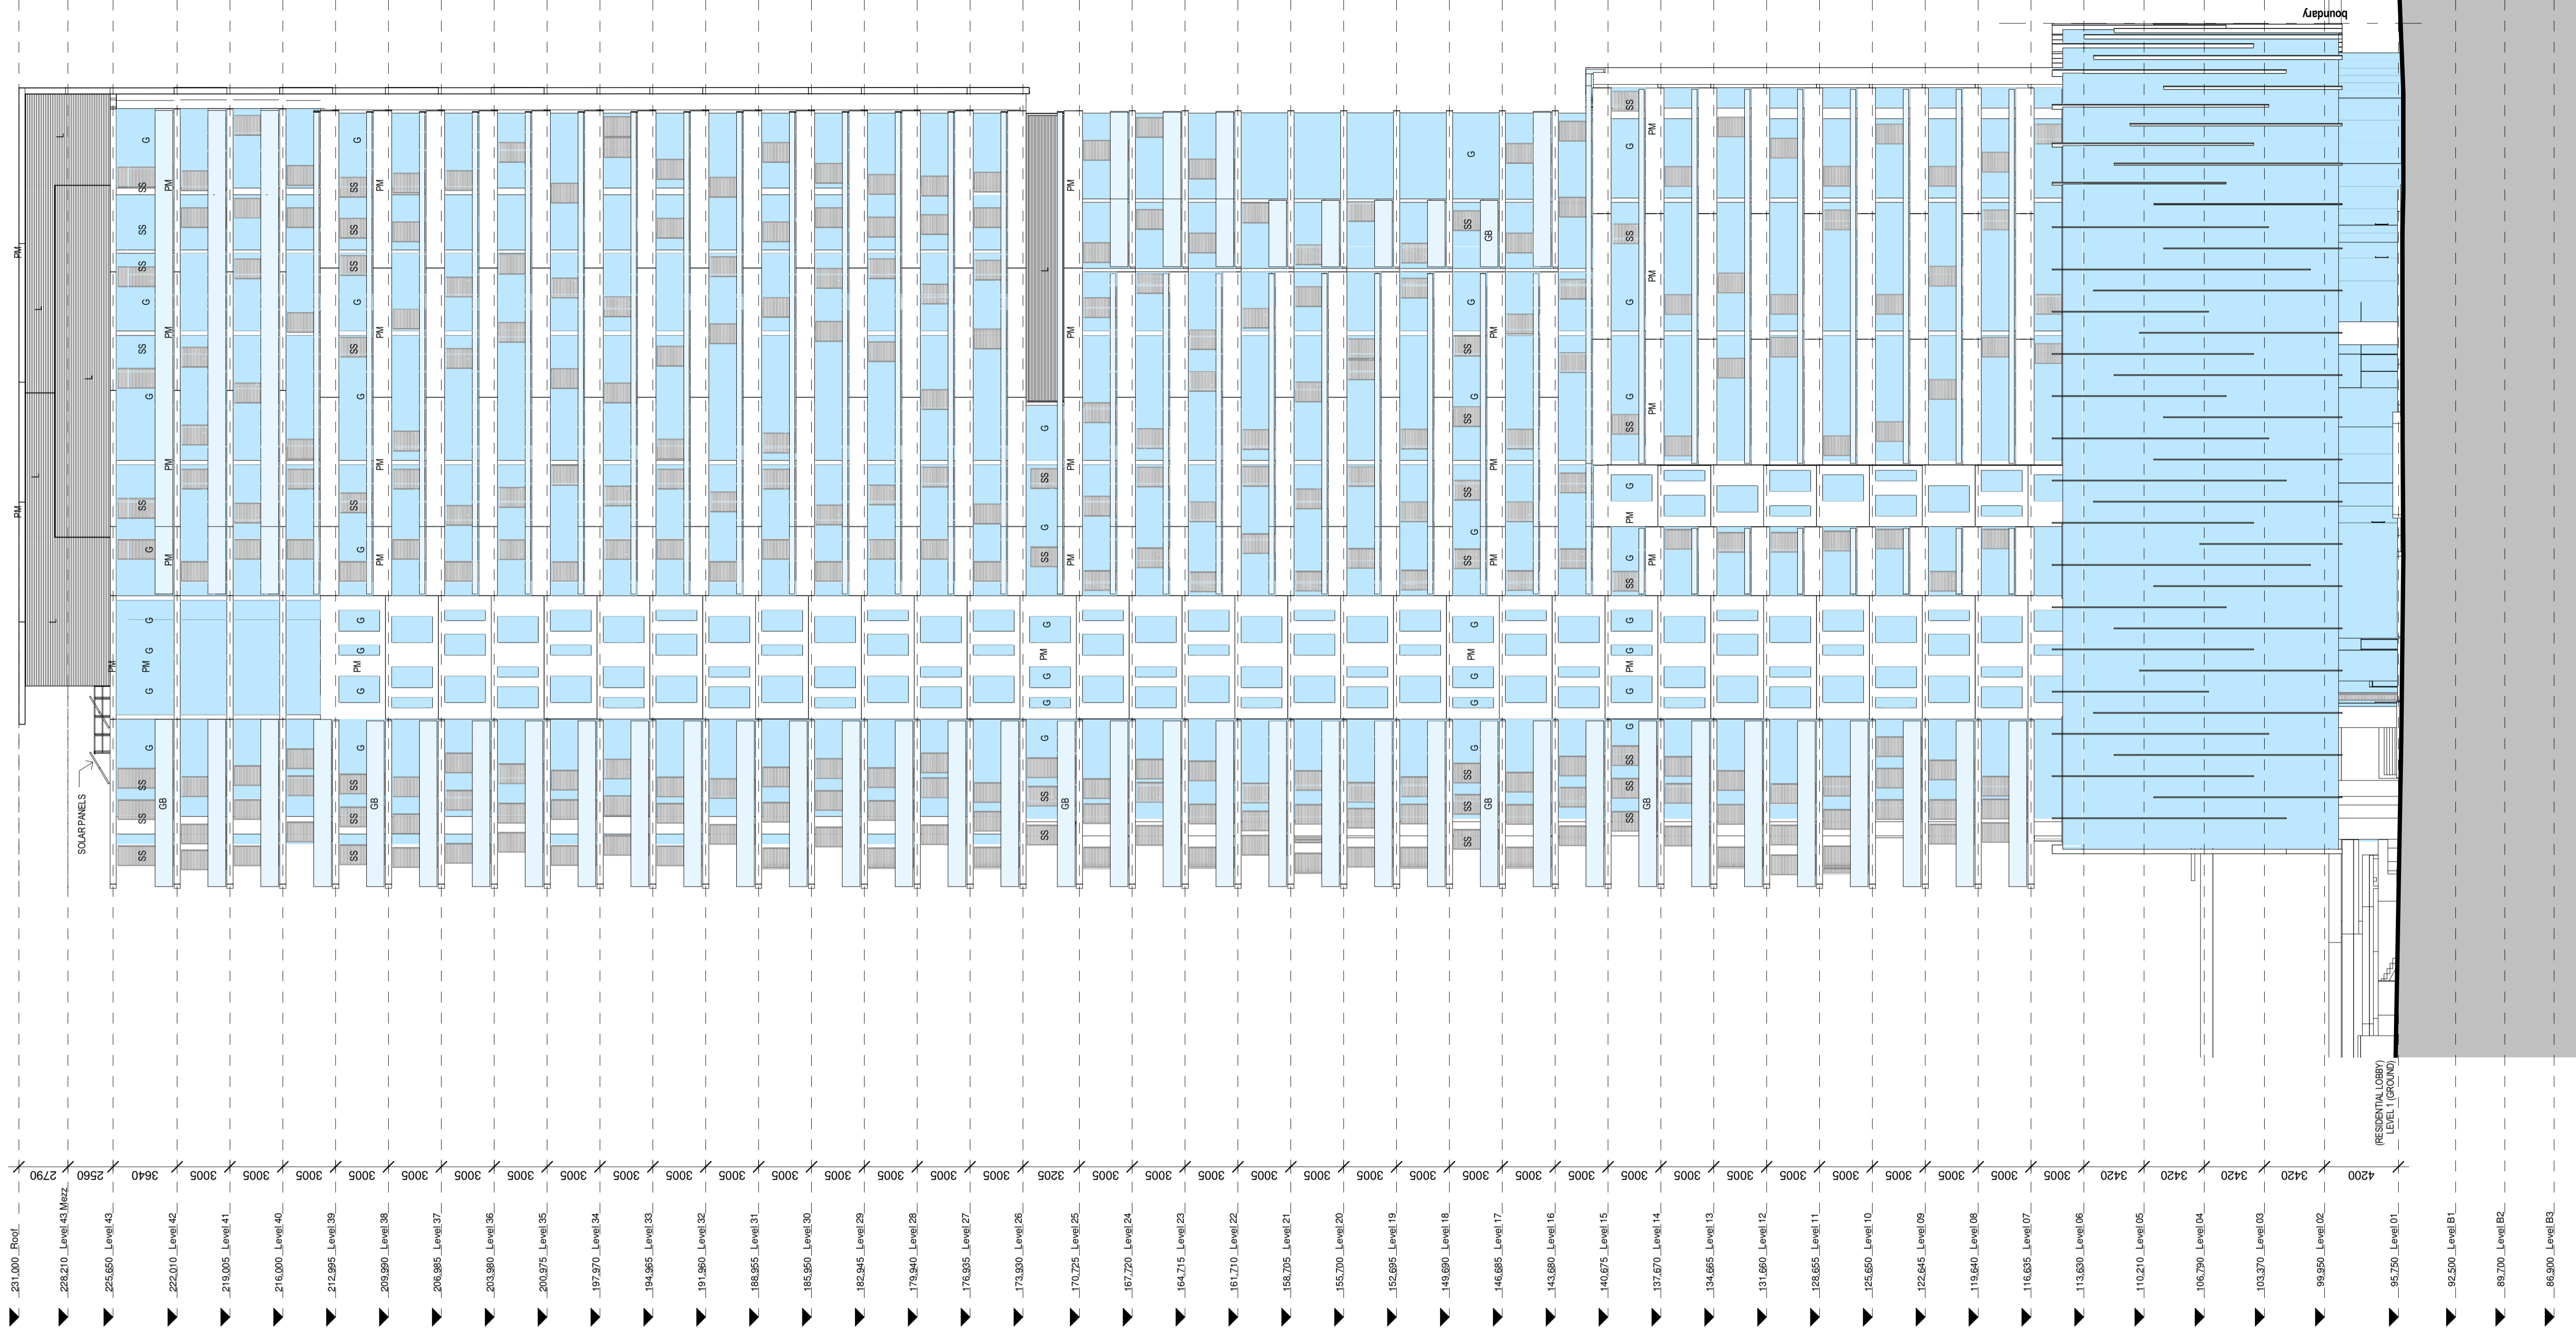

project:  
 7 Railway Street, Chastwood

Copyright of the design and other information shown here is owned by tpa Pty. Ltd. Reproduction or use of the design by any party for any purpose is expressly forbidden without the written permission of tpa Pty. Ltd.

architect:  
**Mirvac Design**  
 architects  
 planners  
 interior designers

Level 26, 60 Margaret St.  
 Sydney, NSW, 2000  
 tel. 02 9580 8000  
 fax. 02 9580 8181  
 Mirvac Design Pty. Ltd.  
 ABN 78 003 355 153

title:  
 WEST ELEVATION

drawn:  
 approved:

job no 1737 date: NOV 2010 scale @ A1: 1 : 20

lot no: drawing no: PPR 1018 rev: 4