



NSW GOVERNMENT
Planning

Issued under the Environmental Planning and Assessment Act 1979

Approved Application No. MP09_0156

granted on the 9/6/10

Signed S. Caldwell

Sheet No. 41 of 43

EXTERNAL SIGNAGE OPTIONS

NORTH & SOUTH BUILDINGS




PROPOSED MONTAGE
(Not to Scale)

FABRICATED ALUMINIUM SIGN BOX
OPAL ACRYLIC FACE WITH
COMPUTER CUT GRAPHICS
SUBJECT TO GLAZING MULLION DETAIL

1000 TBC

3025
TBC

Colonial
First State

 **NSW GOVERNMENT
Planning**

Issued under the Environmental Planning and Assessment Act 1979

Approved Application No. MP09_0156

granted on the 9/6/10

Signed E. Caldwell

Sheet No. 42 of 43

EAST ELEVATION (HARBOUR STREET) - SOUTH BUILDING
(Scale 1:75)

NOT FOR CONSTRUCTION

CLIENT APPROVAL

©Copyright Diadem Pty Ltd.
Reproductions of the whole or part of this document constitutes an infringement of copyright. The information, ideas and concepts contained in this document are confidential. The recipient(s) of this document is prohibited from disclosing such information to any person without the prior written consent of Diadem. Figured dimensions shall take precedence to scaled.

REVISION

PROJECT NUMBER / PM
10818
TN

DRAWN / CHECKED
LG
DC

CLIENT / PROJECT

**BOVIS LEND LEASE (NSW)
DARLING WALK ENTRY SIGNS**

SCALE
SHOWN @ A3

ISSUE / DATE
1
22.02.2010

DRAWING TITLE

SOUTH BUILDING EXTERNAL SIGN

SHEET / DRAWING NO
1 OF 2


10818-V-EXT_CFS-01a
EXT_CFS-01a



Melbourne
Level 3, 473 Bourke Street
Melbourne 3000 Victoria Australia
T 03 9670 6767 F 03 9670 6769
www.diadem.com.au



PROPOSED MONTAGE
(Not to Scale)

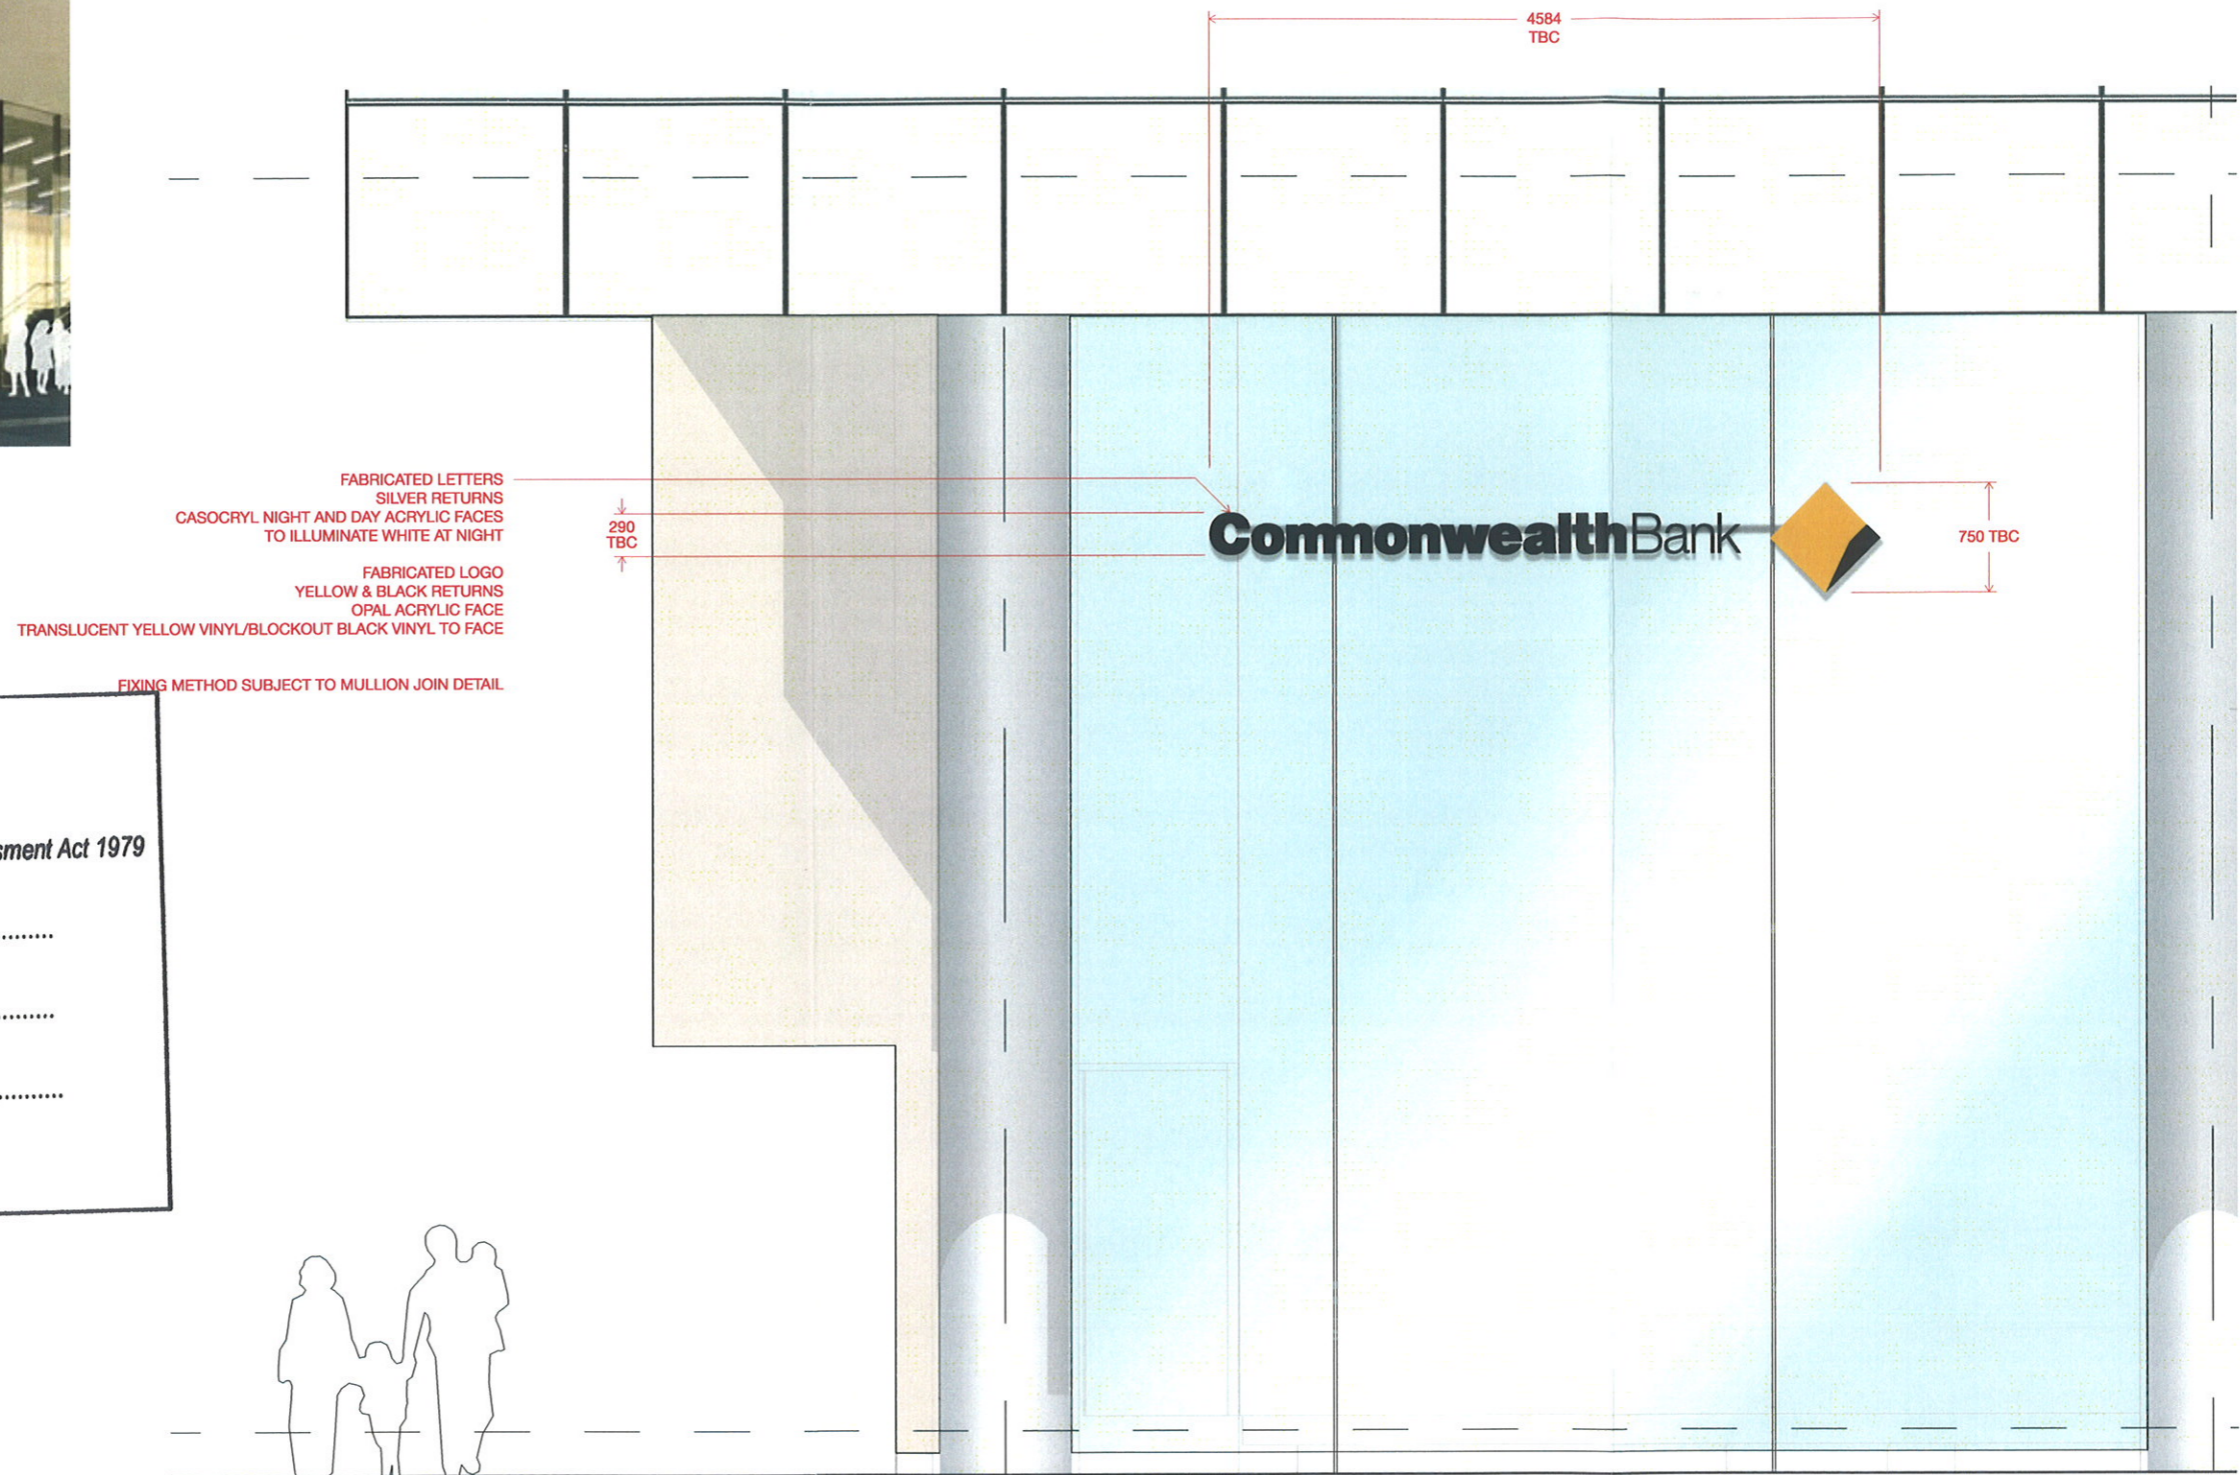

EAST ELEVATION (HARBOUR STREET) - NORTH BUILDING
(Scale 1:50)



NSW GOVERNMENT
Planning

Issued under the Environmental Planning and Assessment Act 1979

Approved Application No. MP09-0156

granted on the 9/6/10

Signed E Caldwell

Sheet No. 43 of 43

NOT FOR CONSTRUCTION

CLIENT APPROVAL

©Copyright Diadem Pty Ltd. Reproductions of the whole or part of this document constitutes an infringement of copyright. The information, ideas and concepts contained in this document are confidential. The recipient(s) of this document is prohibited from disclosing such information to any person without the prior written consent of Diadem. Figured dimensions shall take precedence to scaled.

REVISION

PROJECT NUMBER / PM
BLLN 10818
TN

DRAWN / CHECKED
LG
DC

CLIENT / PROJECT

BOVIS LEND LEASE (NSW)
DARLING WALK ENTRY SIGNS

SCALE
1:50 @ A3

ISSUE / DATE
1
22.02.2010

DRAWING TITLE

NORTH BUILDING EXTERNAL SIGN

SHEET / DRAWING NO
2 OF 2

10818-V-EXT_COM-01a

EXT_COM-01a

diadem

Melbourne
Level 3, 473 Bourke Street
Melbourne 3000 Victoria Australia
T 03 9670 6767 F 03 9670 6769
www.diadem.com.au