




IMPORTANT NOTES:
 Do not scale from drawings
 All dimensions to be checked on site before commencement
 of work
 All dimensions to be brought to the attention of the architect
 immediately if they are found to be incorrect
 This drawing is copyright and the property of the author, and
 may not be reproduced, stored in a retrieval system, or
 transmitted in any form or by any means, electronic, mechanical,
 photocopying, recording, or by any information storage and
 retrieval system, without the prior written permission of
 MARCHESSE + PARTNERS INTERNATIONAL PTY. LTD.

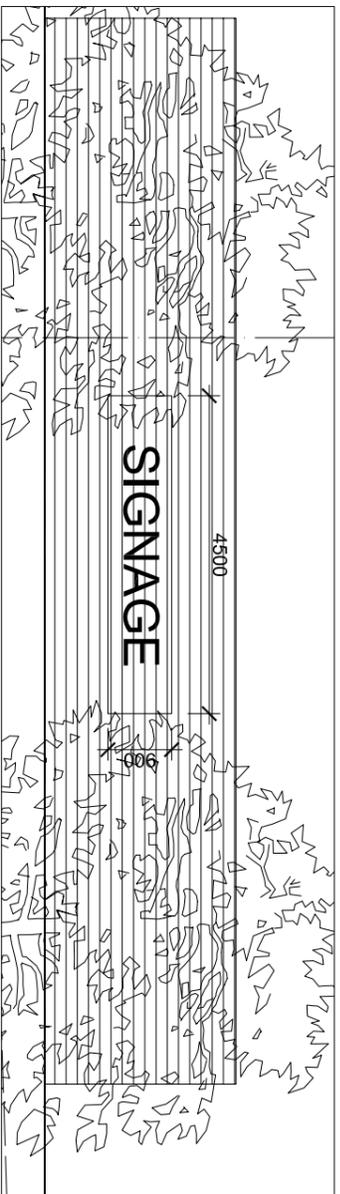


01 Signage Type 1, on Plant Area
 Scale 1:50

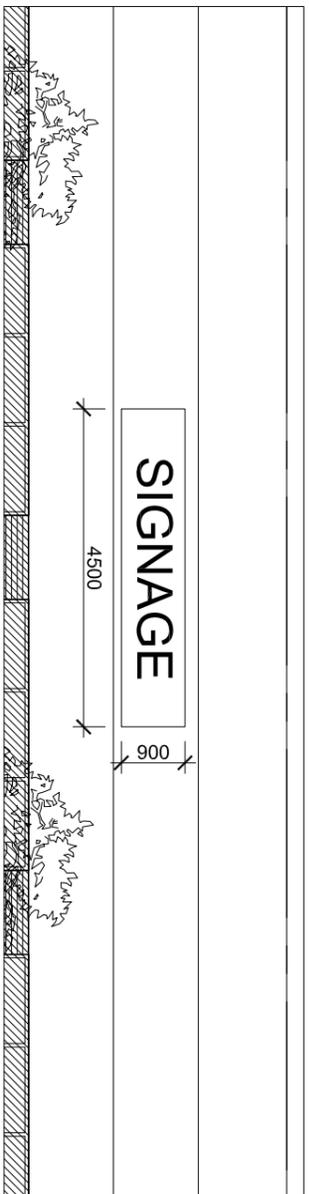


02 Signage Type 2, Metal Cladding
 Scale 1:50

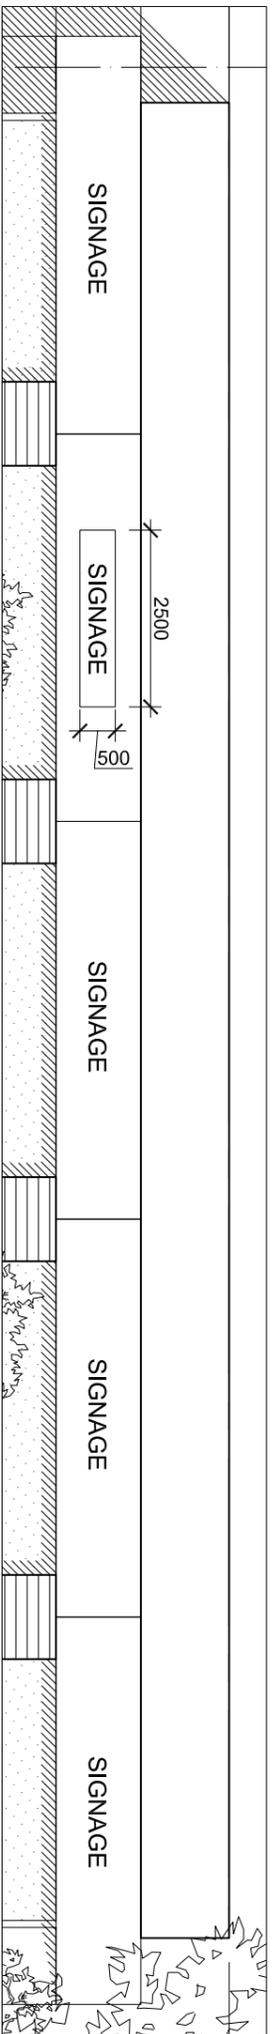


03 Signage Type 3, on Awning
 Scale 1:50

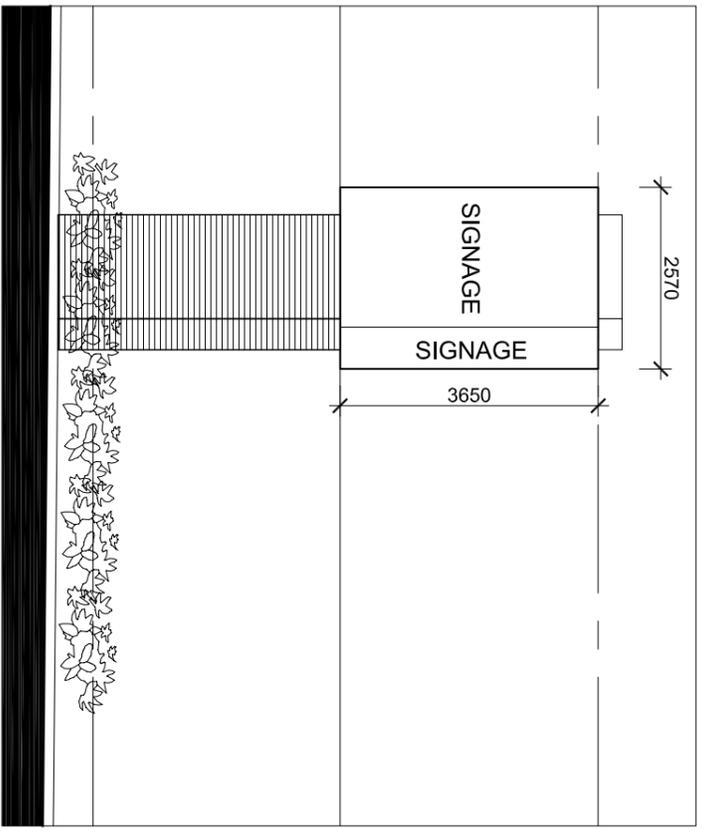


04 Signage Type 4, Standing
 Scale 1:50

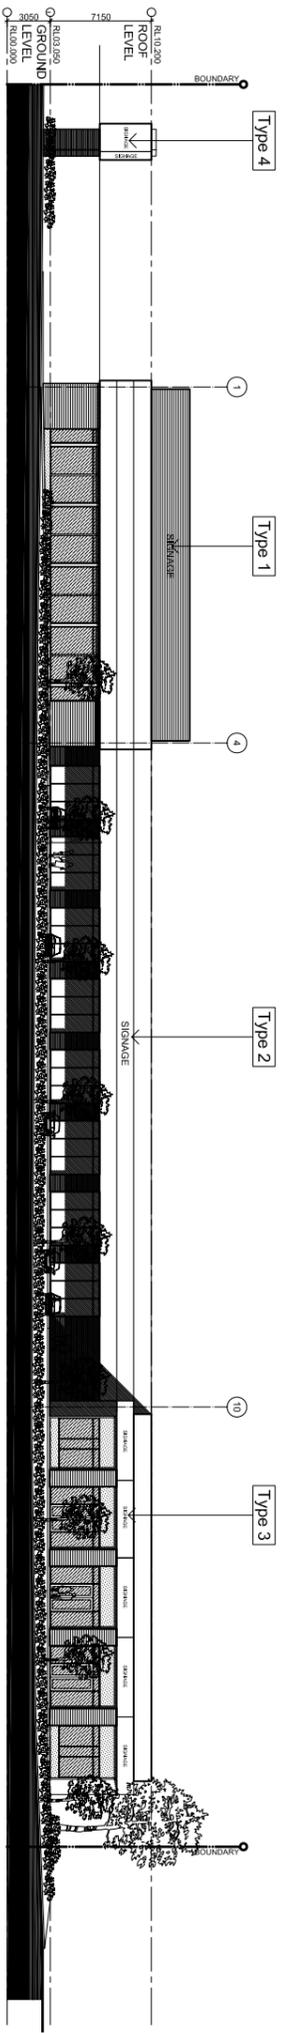

05 South Elevation
 Scale 1:20

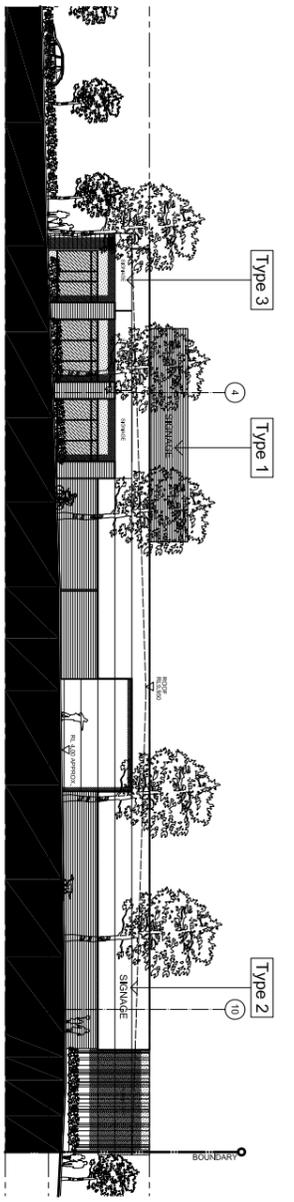

06 East Elevation
 Scale 1:20

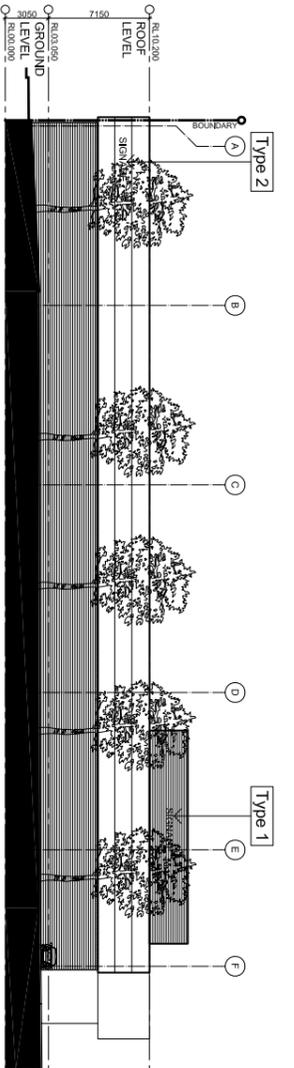

07 West Elevation
 Scale 1:20

<p>marchesse + partners International</p> <p>Level 7, 107 Mount Street, North Sydney NSW 2060 Australia Ph: (02) 9922 4375 Fax: (02) 9929 5786 E: info@marchessepartners.com.au Web: www.marchessepartners.com.au Sydney • Melbourne • Brisbane • San Diego 424 088 582 15 / 484 201 098 582 15</p>		<p>CLIENT NAHAS CONSTRUCTION PTY. LTD.</p> <p>PROJECT PRINCES HIGHWAY, WOLLI CREEK</p> <p>DRAWING TITLE SIGNAGE DETAILS</p> <p>SCALE 1:250 @ A1 1:50 @ A0</p> <p>DATE 21.05.08</p> <p>ISSUE NO. 07047</p>		<p>DATE 27.11.09</p> <p>DESCRIPTION DA SUBMISSION</p> <p>BY PS</p>	
<p>SCALE 1:250 @ A1 1:50 @ A0</p> <p>DATE 21.05.08</p> <p>ISSUE NO. 07047</p>	<p>DRAWN PS</p> <p>CHECKED PS</p>	<p>ISSUE A</p>			