
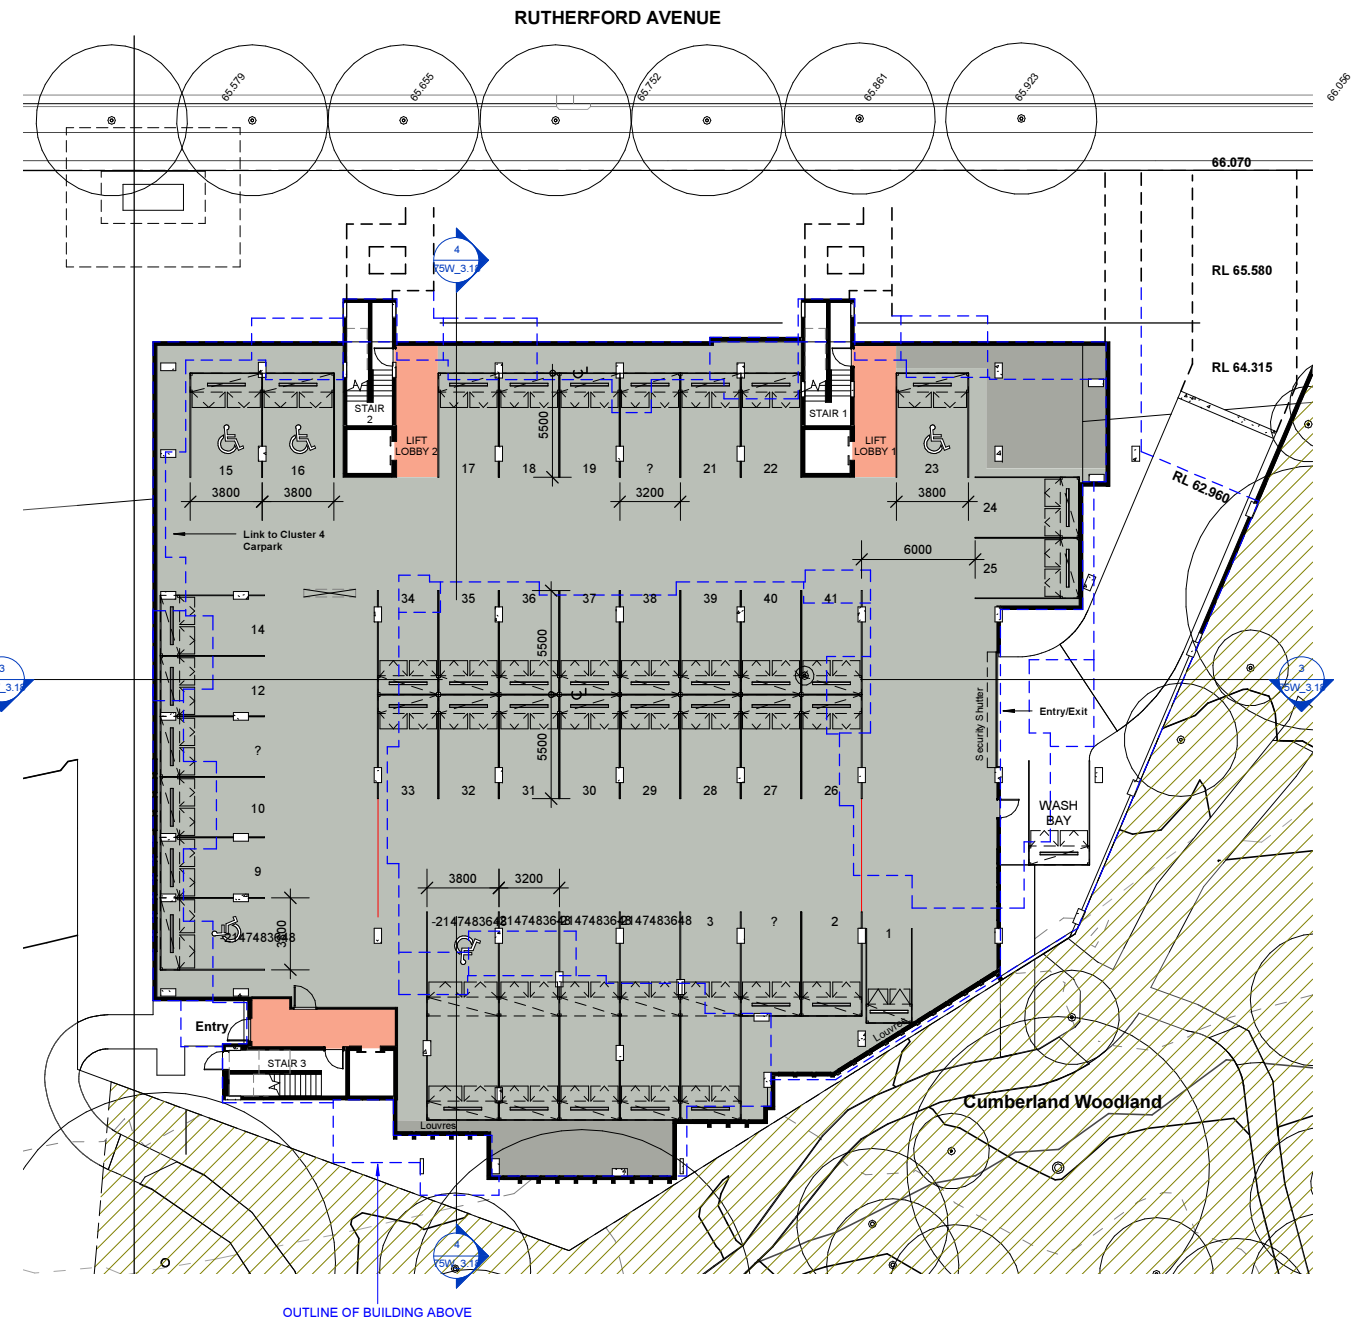


Do not scale off drawings.
Use figured dimensions only. Please verify queries.

Where applicable, shop drawings are to be submitted for consultant review and co-ordination prior to construction.

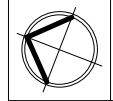


cluster 5 ground floor plan
Scale 1 : 200

cluster 5 parking floor plans
Scale 1 : 200

Typical Floor Unit Areas (Internal)			
Name	Number	Area Type	Area

Apartment A	9	Building Common Area	131 m ²
Apartment B	1	Building Common Area	132 m ²
Apartment C	2	Building Common Area	98 m ²
Apartment D	3	Building Common Area	90 m ²
Apartment E	5	Building Common Area	102 m ²
Apartment F	6	Building Common Area	103 m ²
Apartment G	7	Building Common Area	95 m ²
Apartment H	8	Building Common Area	146 m ²
Grand total:	8		897 m ²

Typical Floor Internal Areas = 980sqm

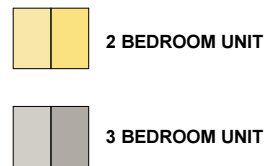

D	Cluster 5 Amendments	11/03/15
C	Dept Of Planning Issue	11/12/14
B	Prelim Dept Of Planning Issue	28/11/14
A	Section 75 amendment	31/10/14

Rev:	Amendment:	Date:
------	------------	-------

Scale: @ A1	Date:	Drawn:	Checked:
As indicated	02/16/15	Author	Checker
Project #:	Drawing #:		Rev. #:

536C5_ DA_ 75W_ 3.15 **D**