


Do not scale off drawings.
Use figured dimensions only. Please verify queries.

Where applicable, shop drawings are to be submitted for consultant review and co-ordination prior to construction.

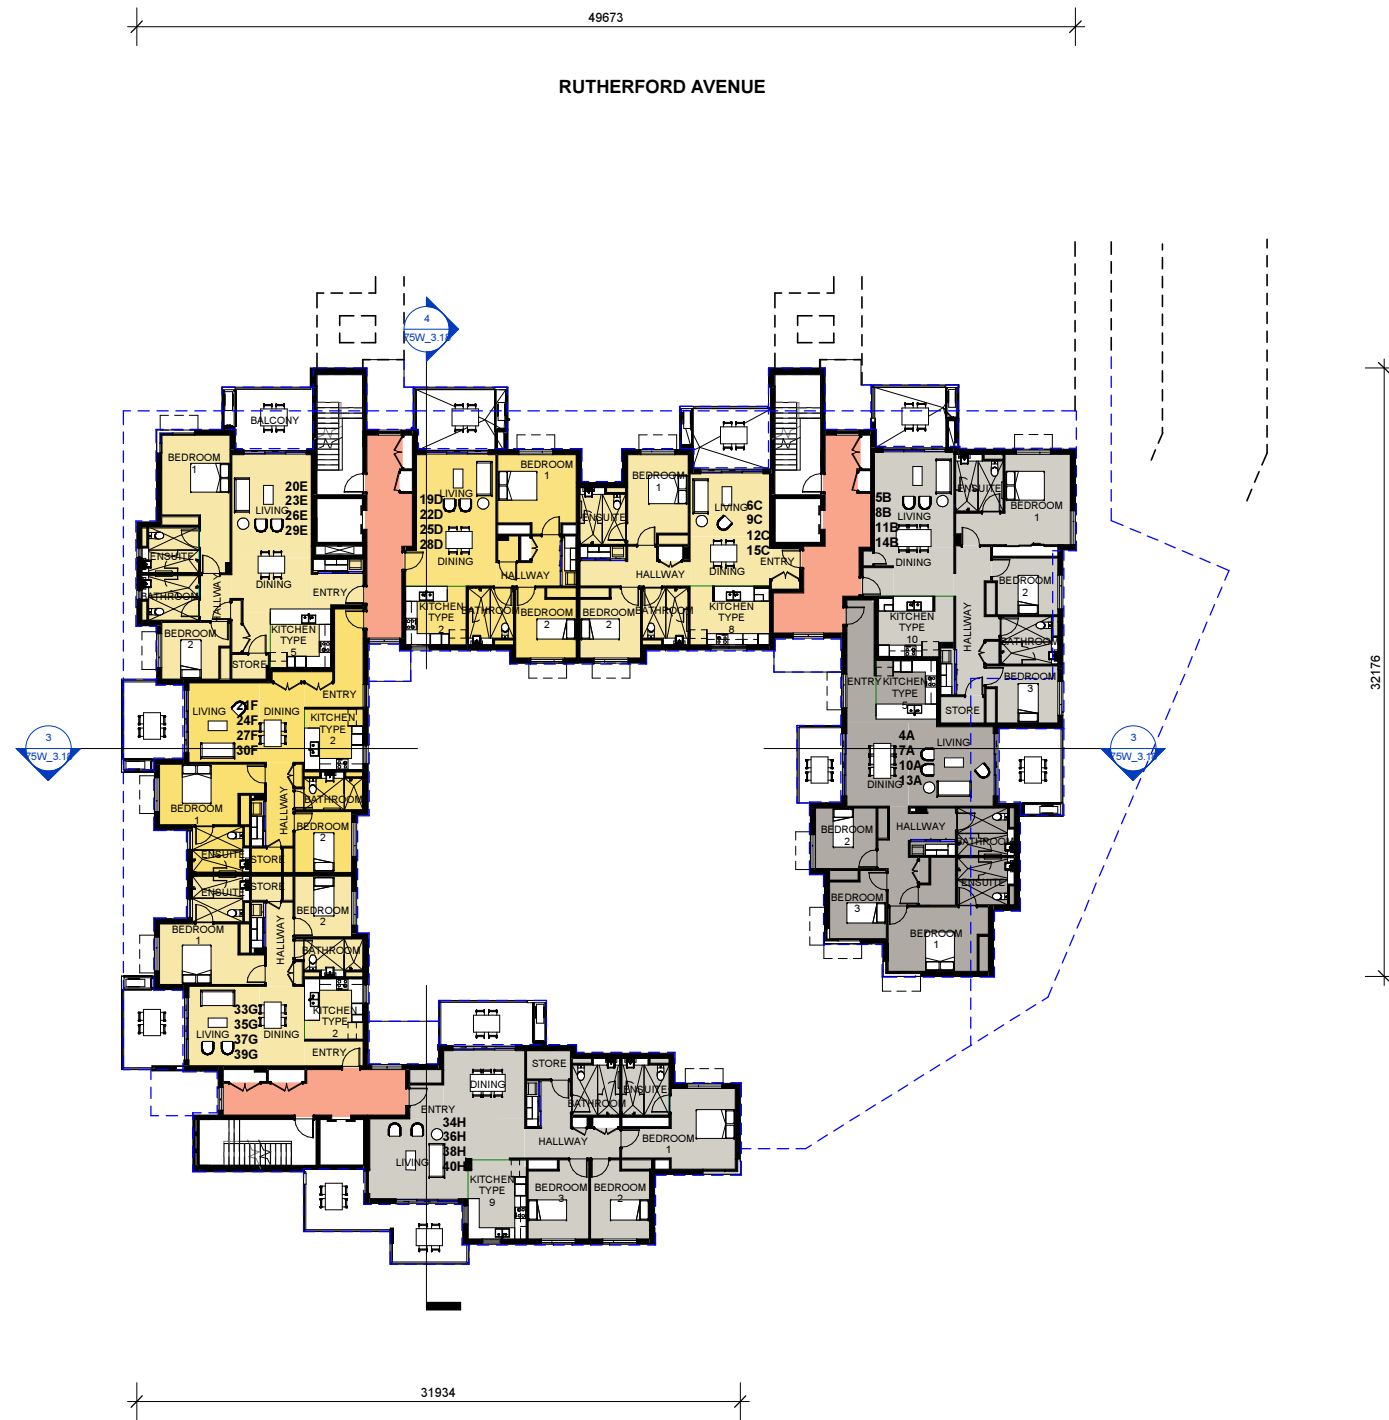

cluster 5 typical floor plan Level 1-4
Scale 1 : 200



Rev:	Amendment:	Date:
1	200	03/16/15
Project #:	Drawing #:	Rev. #:
536C5_	DA_75W_3.16	D

mcfadyenarchitects
Peter McFadyen Nominated Registered Architect No.5041
ACN 76 002 505 393
w: www.mcfadyen.com.au
e: sydney@mcfadyen.com.au
Suite F8, 1-15 Barr Street BALMAIN NSW 2041
PO Box 4052 WAGSTAFFE NSW

t: 02 9810 5977
t: 02 4360 2220

Client:
BaptistCare NSW & ACT

contact: Bob Kennedy
tel: (02) 9023 2500
email: ask@bcs.org.au



Project:
The Gracewood Community
Free Settlers Road
KELLYVILLE NSW

Drawing:
Typical Floor Plan Level 1-4 - Cluster 5