


1 WEST ELEVATION - PART 1
 SCALE: 1:100

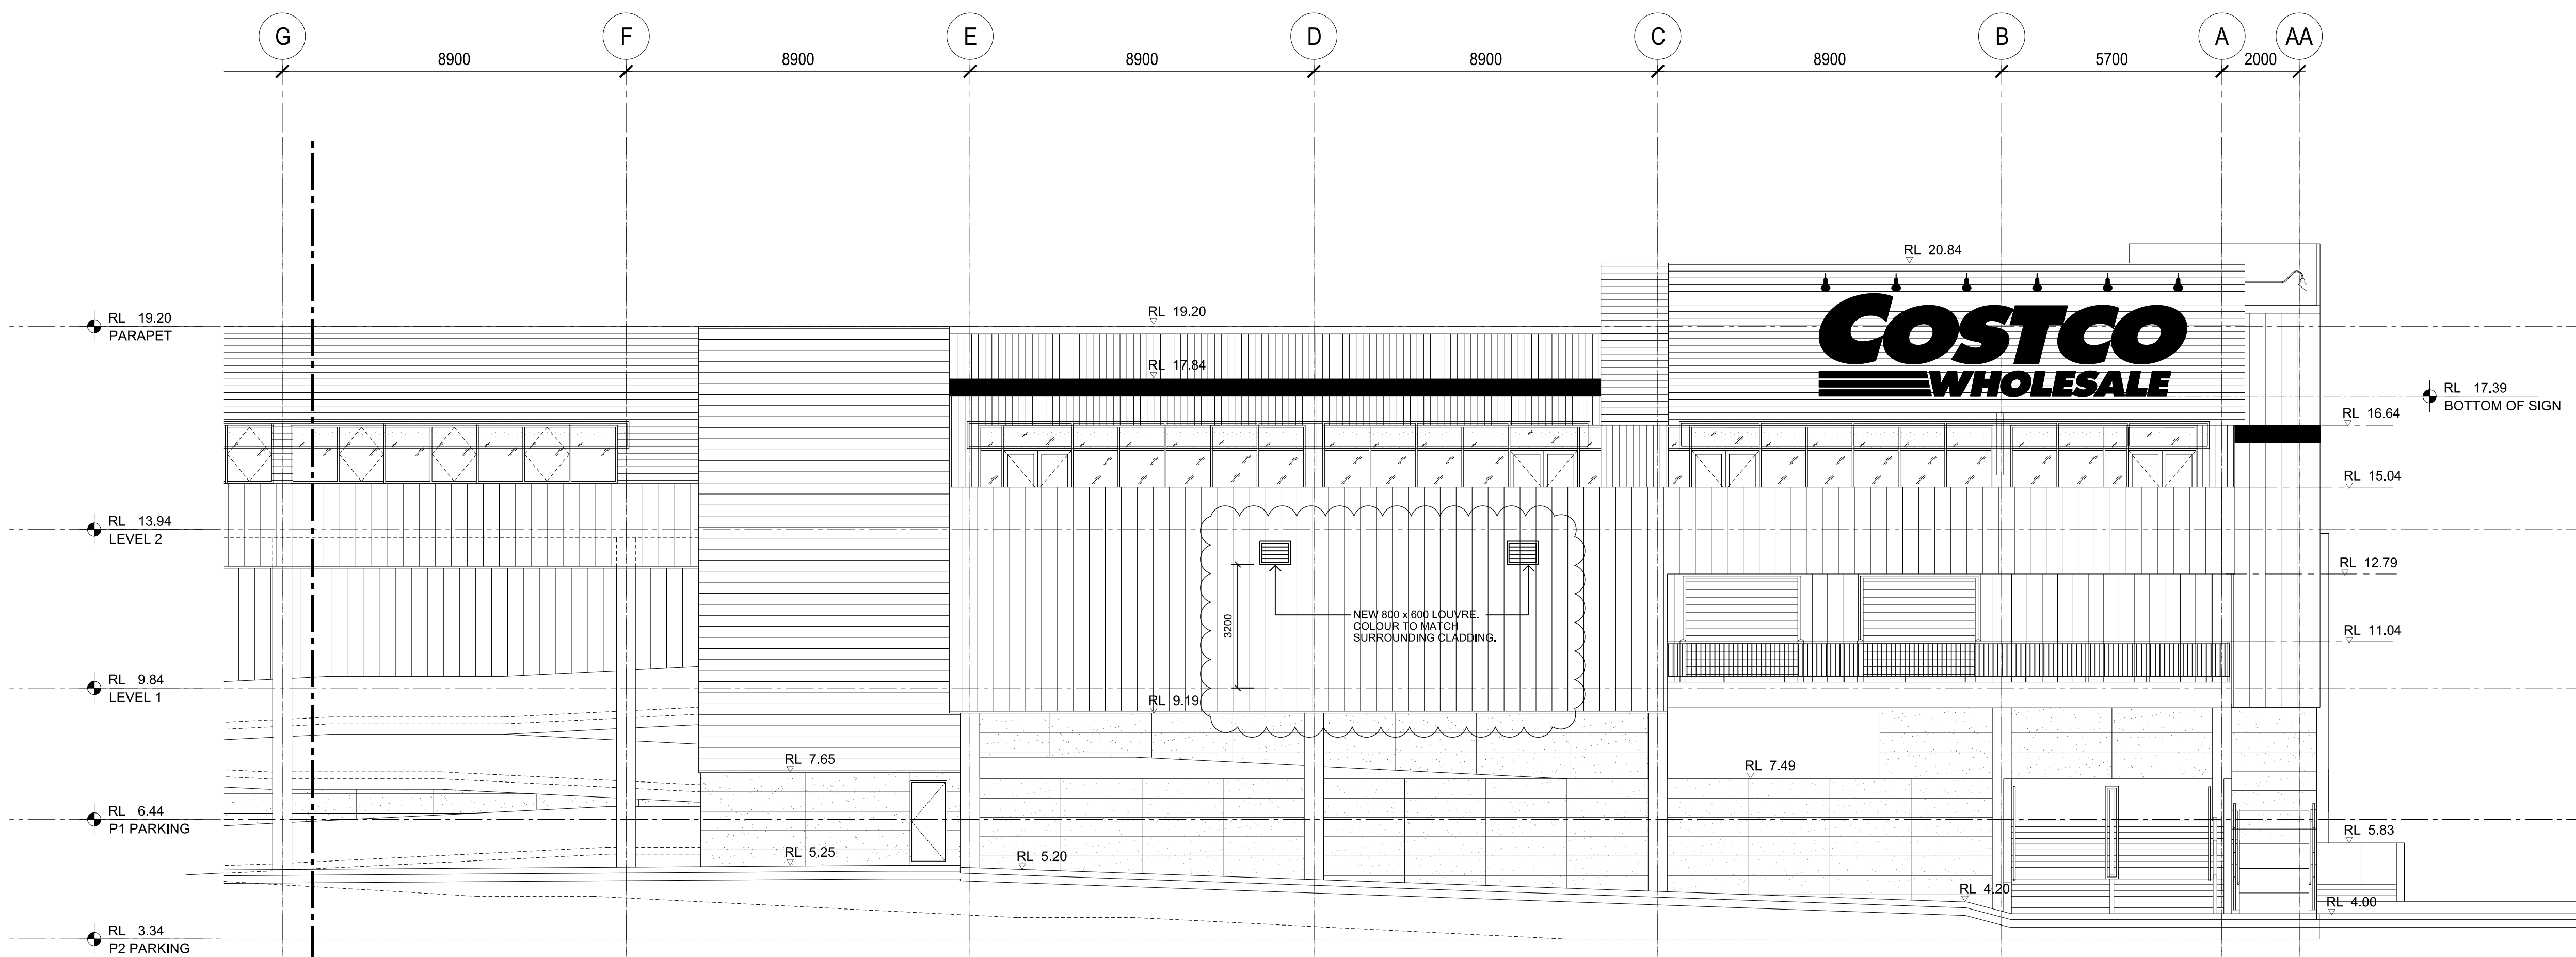

2 WEST ELEVATION - PART 2
 SCALE: 1:100

CIVIL/STRUCTURAL/HYDRAULIC
 HUGHES TRUEMAN
 LEVEL 02, 80 PACIFIC HWY
 ST LEONARDS 2065
 BUILDING SERVICES
 WSP LINCOLNE SCOTT
 LEVEL 11, 41 McLAREN ST
 NORTH SYDNEY 2060
 STRUCTURAL
 SPAN
 184 HOWARD RD
 MADERA, CA 93637
 LANDSCAPE
 MCGREGOR COXALL
 21c WHISTLER ST
 MANLY
 BUILDING REGULATIONS
 PHILIP CHUN
 SUITE 404, 44 HAMPDEN RD
 ATARMON 2064

Client
COSTCO WHOLESALE
 COSTCO WHOLESALE
 PO BOX 19770, MACQUARIE CENTRE
 NORTH RYDE, NSW 2113
 T: 9469 7999
 costco.com.au

MULVANNY G2
 DESIGN ARCHITECT
 1110 112TH AVE. NE | SUITE 500
 BELLEVUE, WA | 98004
 1425.463.2000 | 1425.463.2002
 MulvannyG2.com

GROUP GSA
 Group GSA Pty Ltd ABN 76 002 113 779
 Level 7, 85 William St, East Sydney NSW
 Australia 2011 www.groupgsa.com
 T +612 9361 4144 F +612 9332 3458
 architecture interior design urban design landscape
 nem architect M. Sheldon 3990
 Project Title
COSTCO AUBURN 01
 17-21 PARRAMATTA ROAD
 LIDCOMBE NSW, AUSTRALIA
 Drawing Title
 DETAIL ELEVATIONS
 WEST ELEVATION

Scale 1:100@ B1
 Drawing created (date) 09/08/12
 By GB
 Plotted and checked by GB
 Verified GB
 Approved OM
 Drawing No Issue
S09-074 - SK300 01
 File Plot Date
 SK300.dwg 9/8/2012

This drawing is the copyright of Group GSA Pty Ltd and may not be altered, reproduced or transmitted in any form or by any means in part or in whole without the written permission of Group GSA Pty Ltd. All levels and dimensions are to be checked and verified on site prior to the commencement of any work, making of shop drawings or fabrication of components. Do not scale drawings. Use figured dimensions.