


SHOWGROUND ROAD

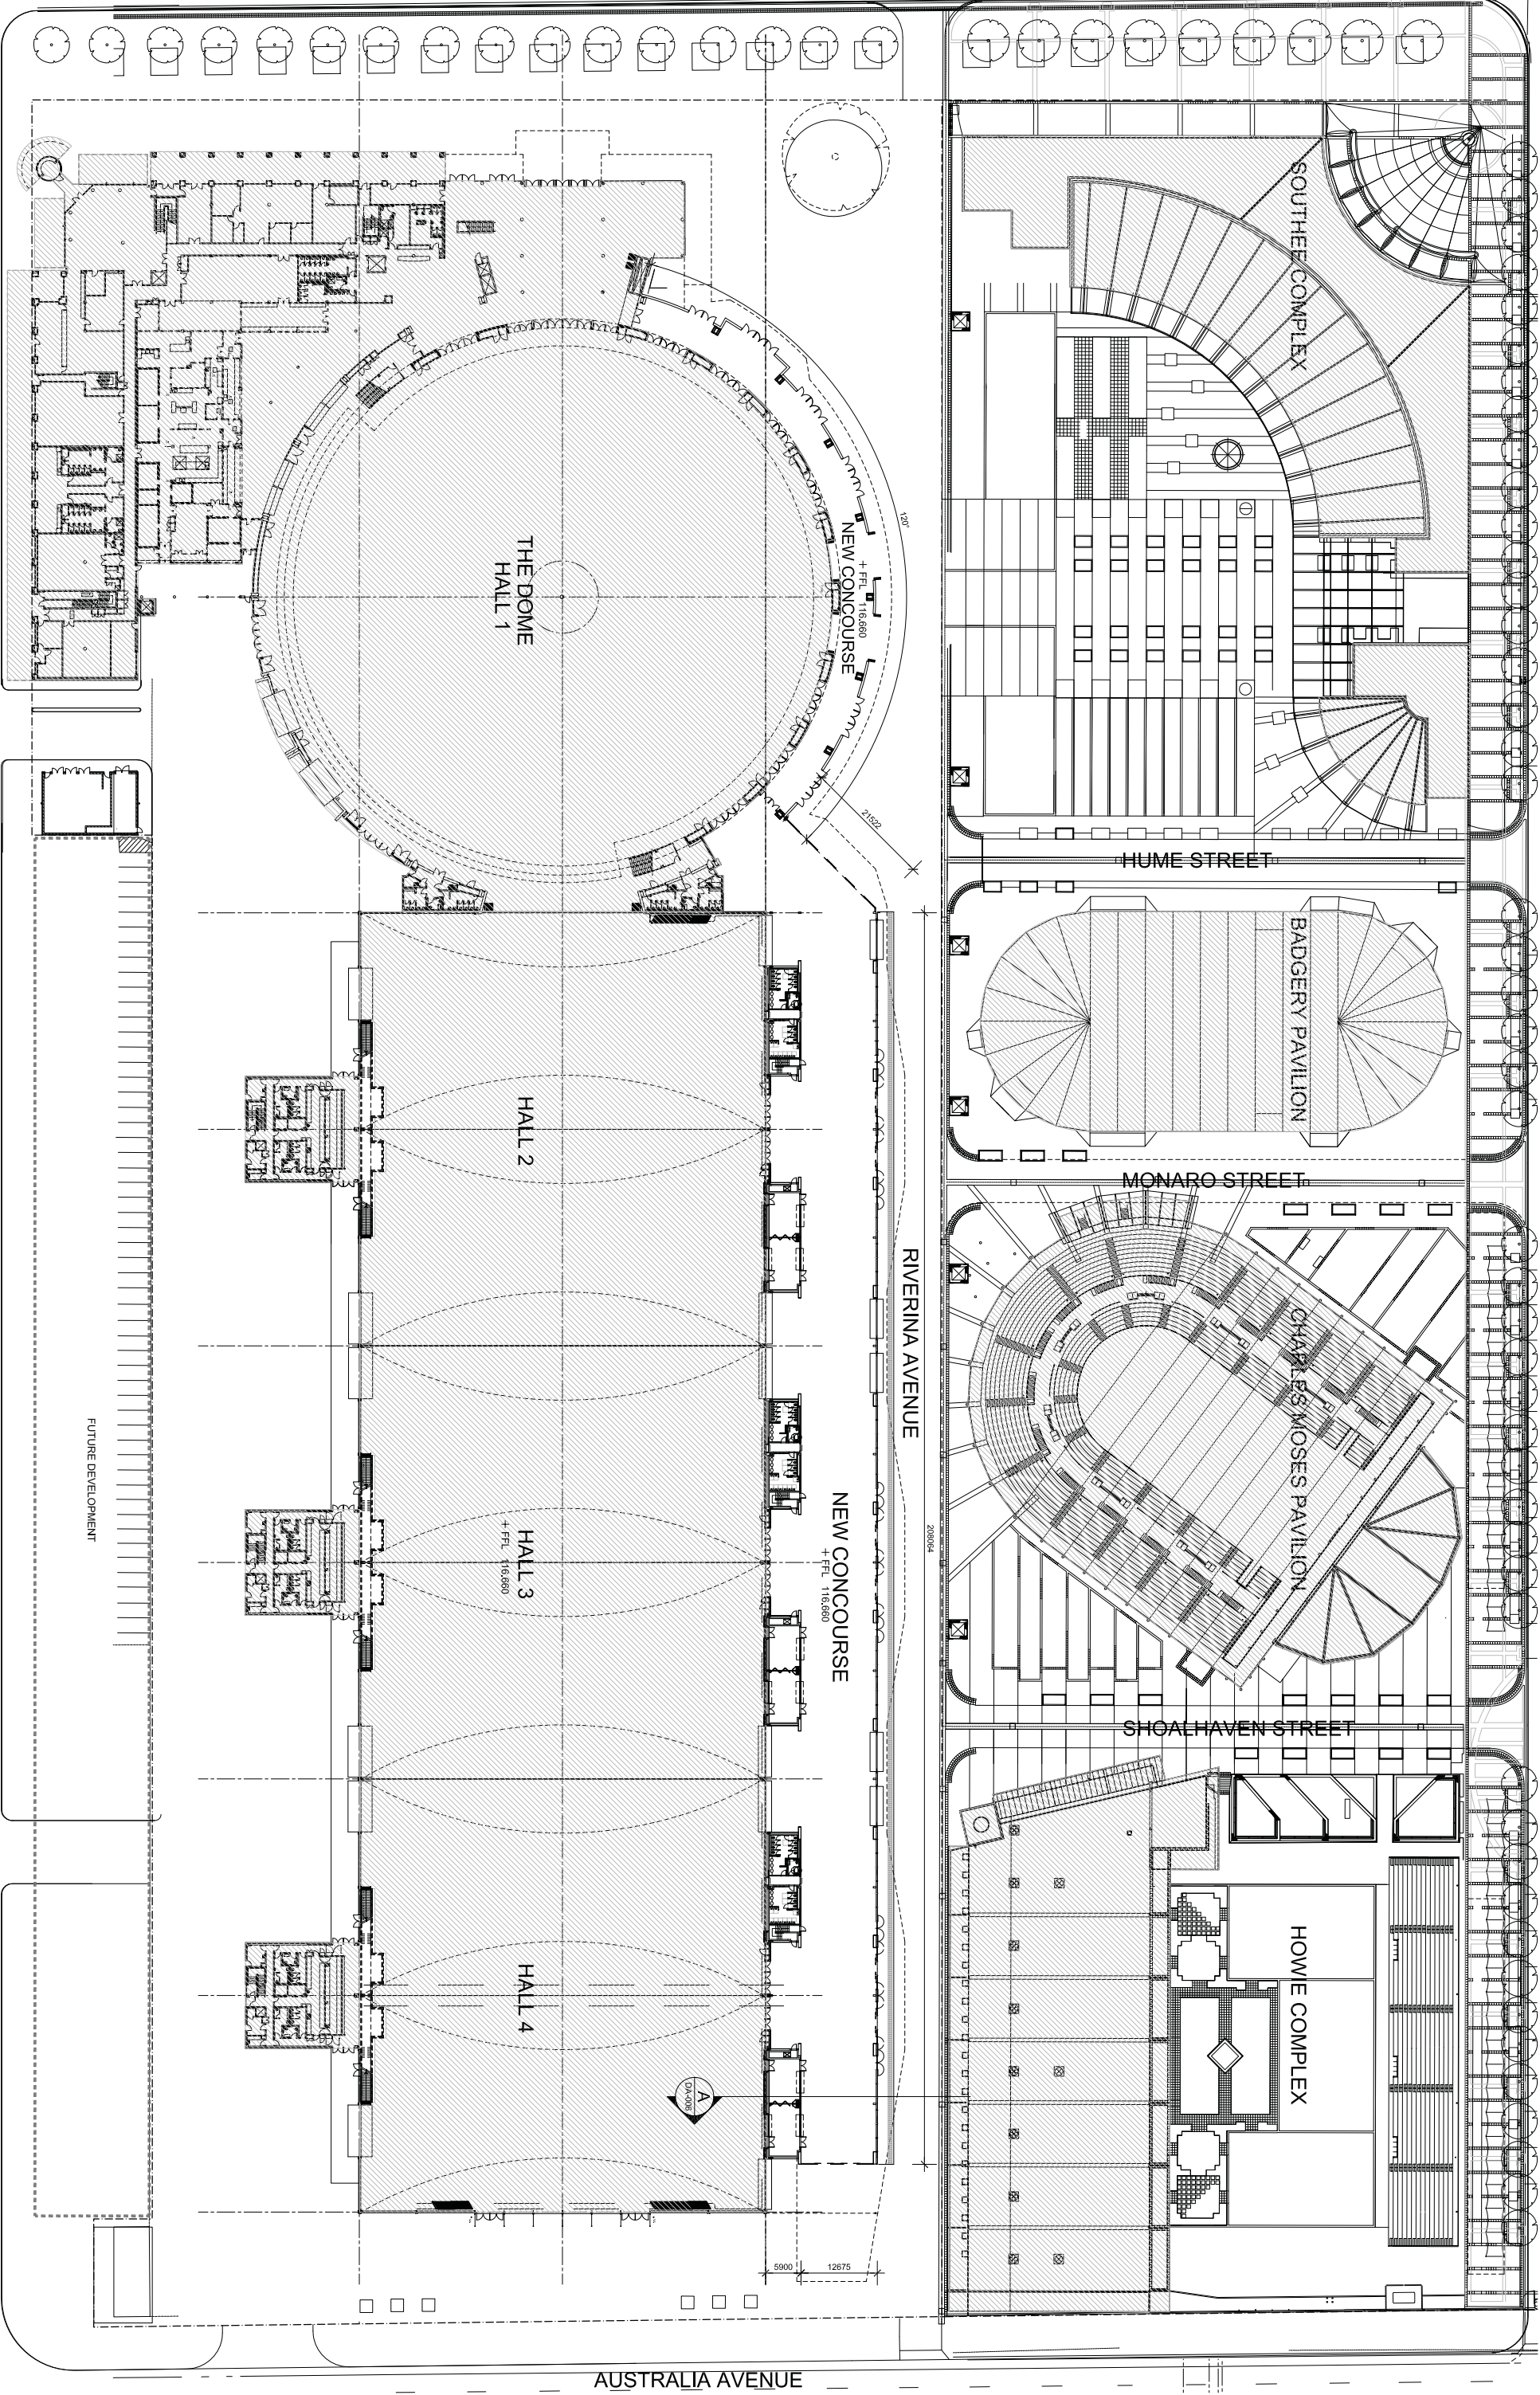

Cox Richardson

Level 2, 204 Clarence Street, Sydney 2000 Australia  
Tel : 612 9267 9599 Fax : 612 9264 5844  
Email : sydney@cox.com.au

Architecture Planning Urban design Interiors design Health facility design



Sydney Olympic Park



RAS/SOP Exhibition Expansion  
Homebush Bay

Drawing Title: PART 3A SUBMISSION

DA\_001 GROUND FLOOR PLAN


Scale: 1:500

Date: 17.03.2010 [03]

The Cox Group Pty Ltd ACN 002 555 891



SHOWGROUND ROAD

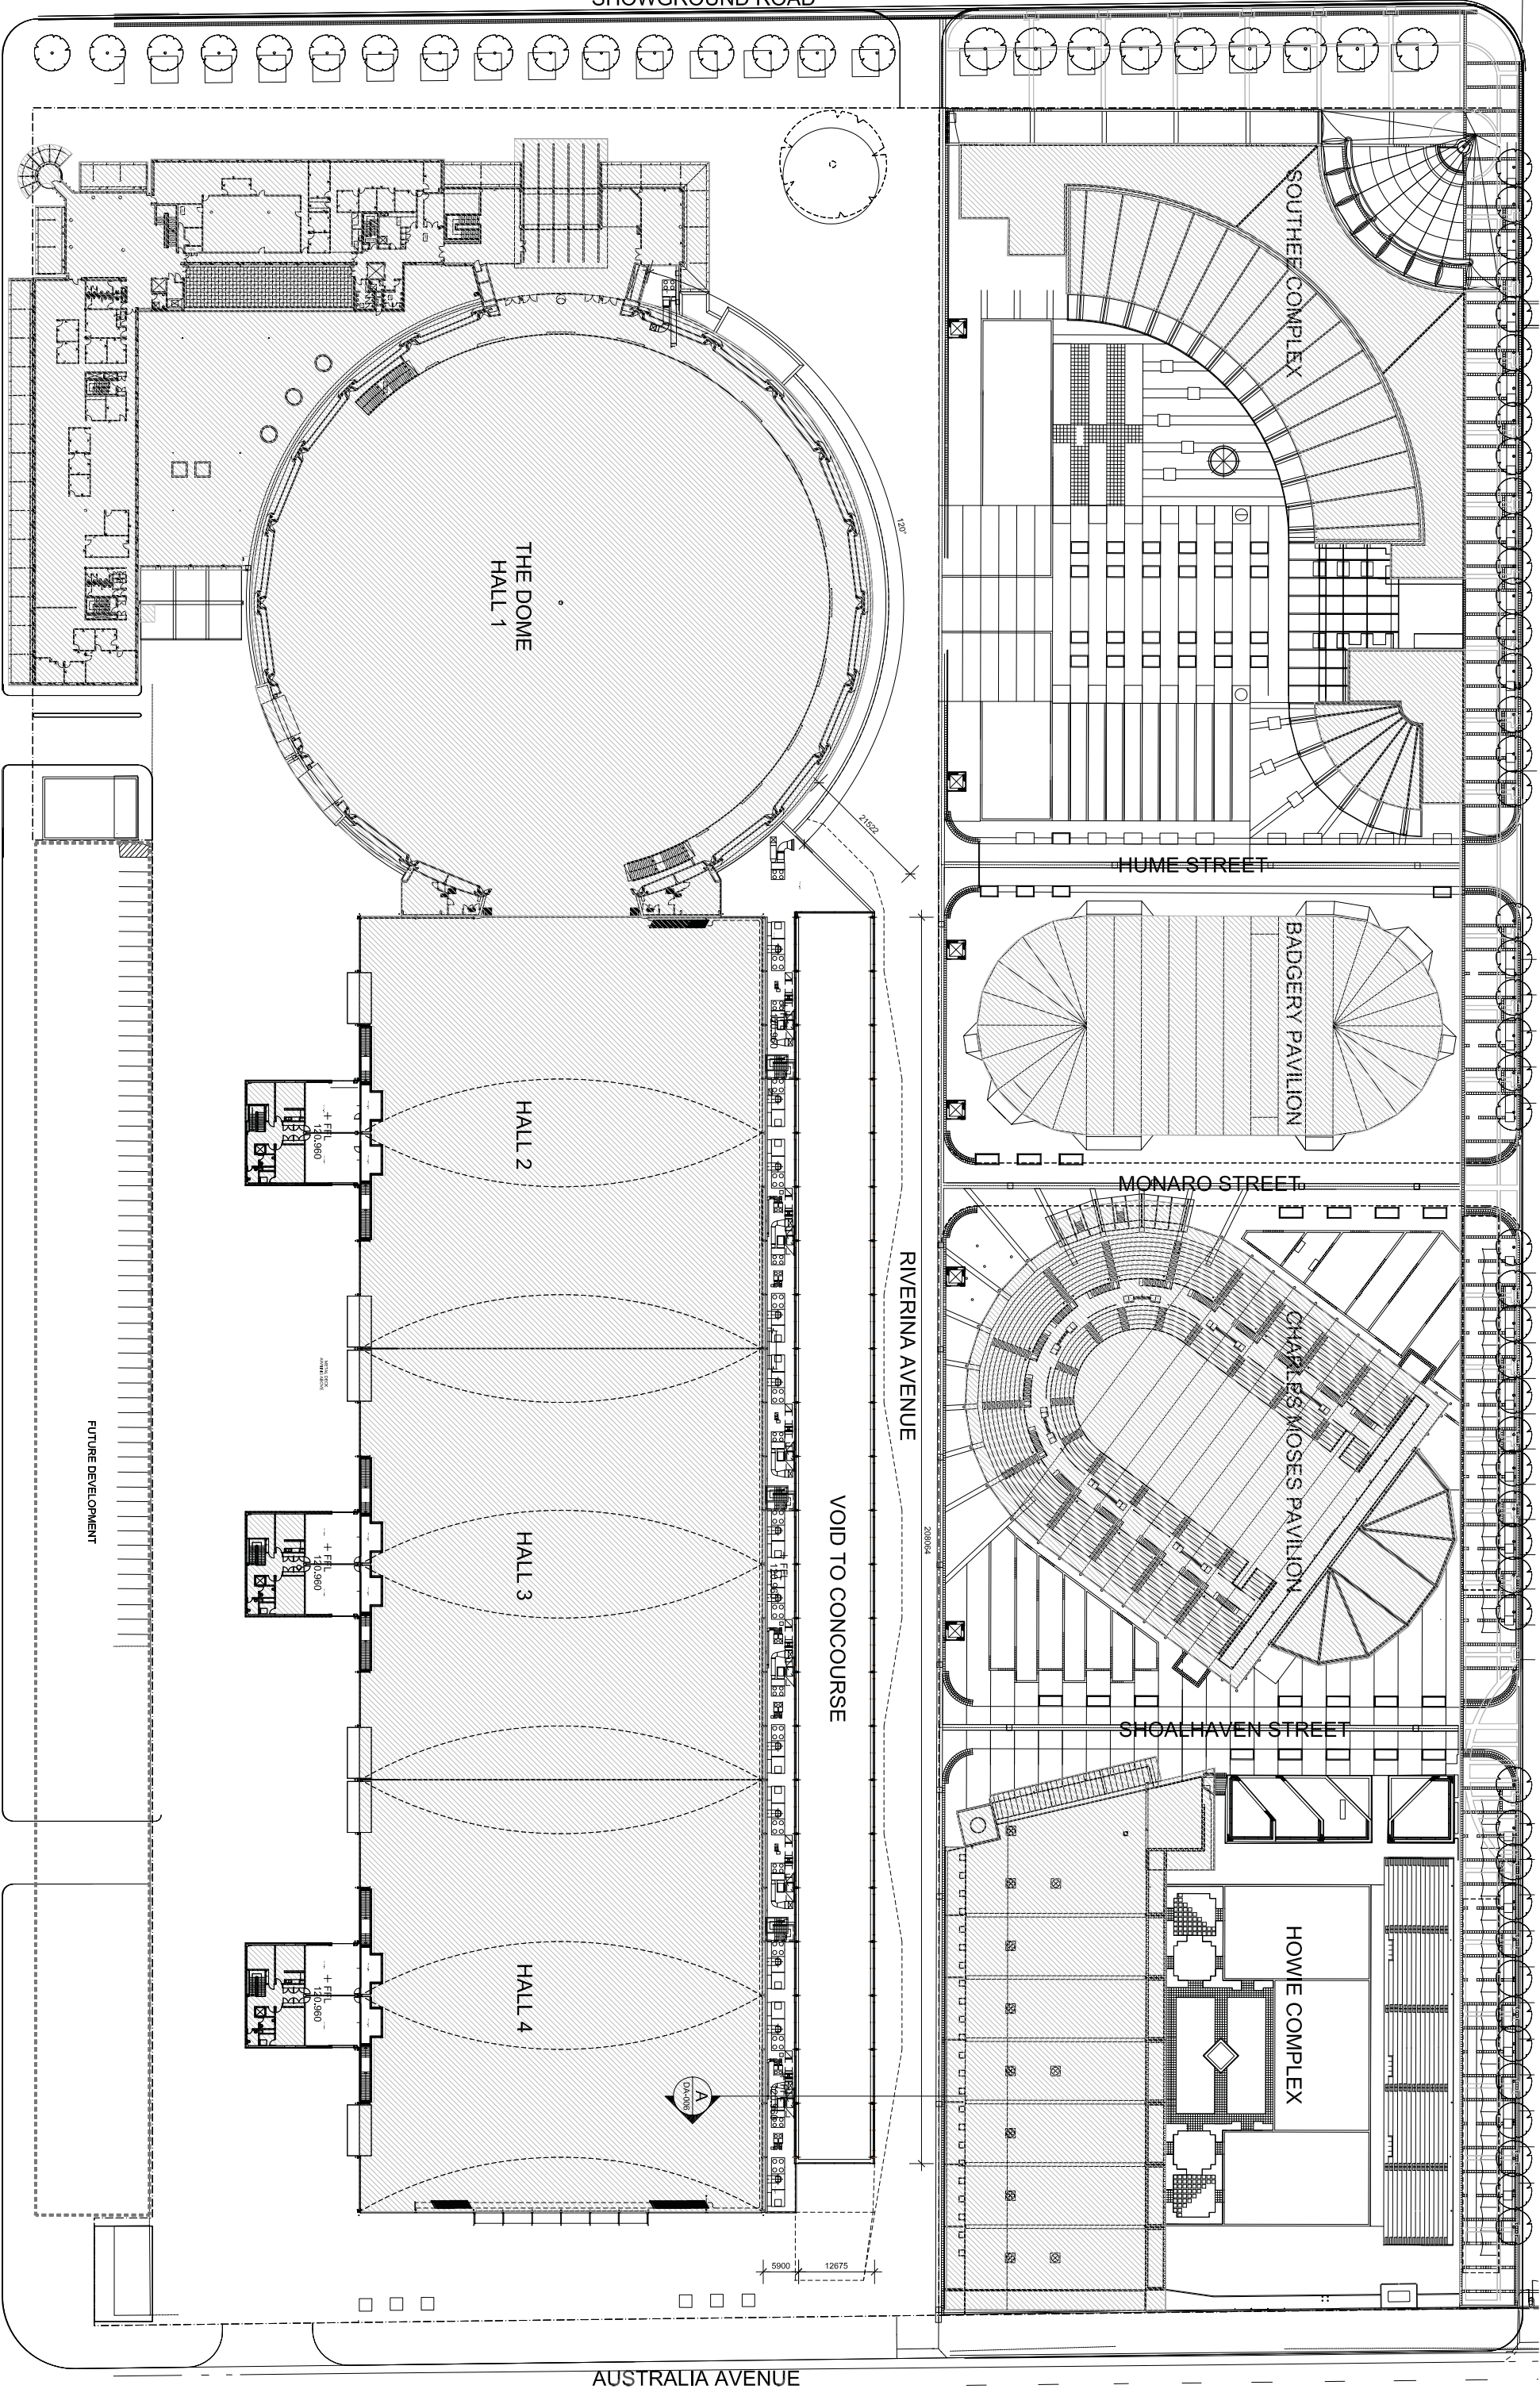

Cox Richardson

Level 2, 204 Clarence Street, Sydney 2000 Australia  
Tel : 612 9267 9599 Fax : 612 9264 5844  
Email : sydney@cox.com.au

Architecture Planning Urban design Interiors design Health facility design



Sydney Olympic Park



RAS/SOP Exhibition Expansion  
Homebush Bay

FUTURE DEVELOPMENT

VOID TO CONCOURSE

RIVERINA AVENUE

AUSTRALIA AVENUE

Drawing Title PART 3A SUBMISSION


DA\_002 LEVEL 01 FLOOR PLAN

Scale 1:500

Date 17.03.2010 [03]

The Cox Group Pty Ltd ACN 102 555 891



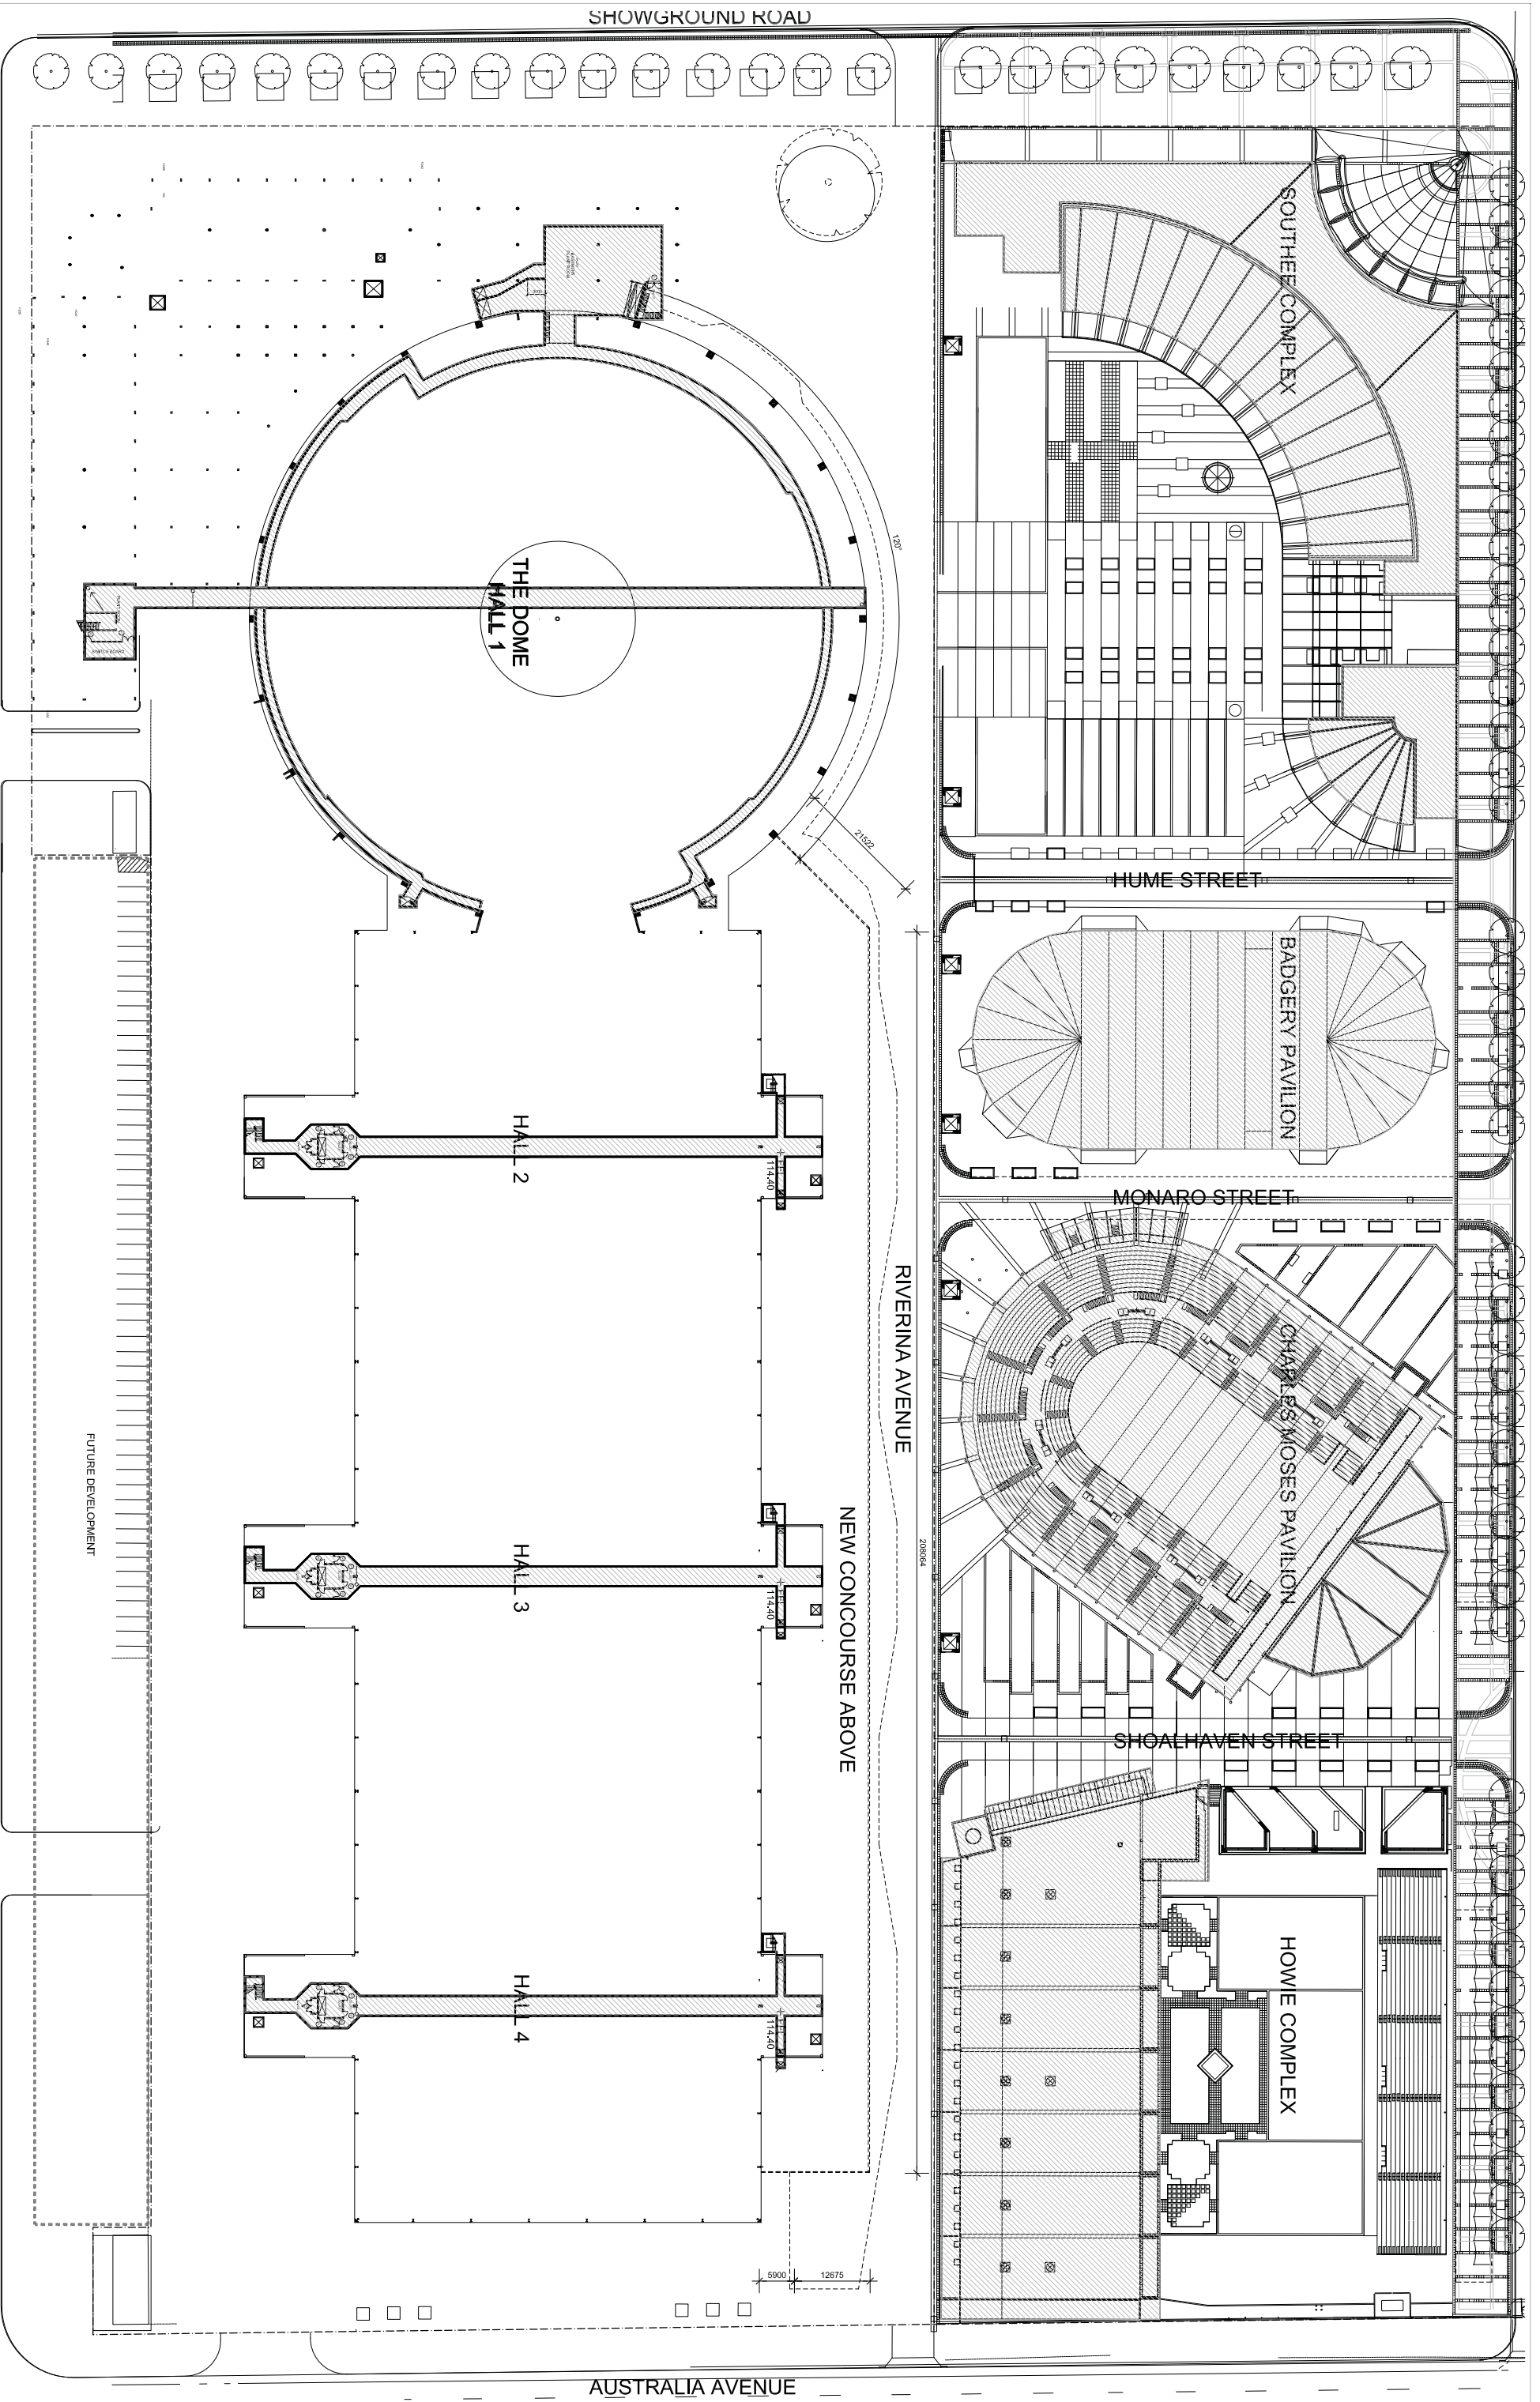

Architecture Planning Urban design Interiors design Health facility design




**Cox Richardson**  
 Level 2, 204 Clarence Street, Sydney 2000 Australia  
 Tel : 612 9267 9599 Fax : 612 9264 5844  
 Email : sydney@cox.com.au

**Sydney Olympic Park**  
**RAS/SOP Exhibition Expansion**  
 Homebush Bay

Drawing Title: PART 3A SUBMISSION  
 DA\_003 BASEMENT FLOOR PLAN  
 Scale: 1:500  
 Date: 17.03.2010 [02]

The Cox Group Pty Ltd ACN 002 555 891

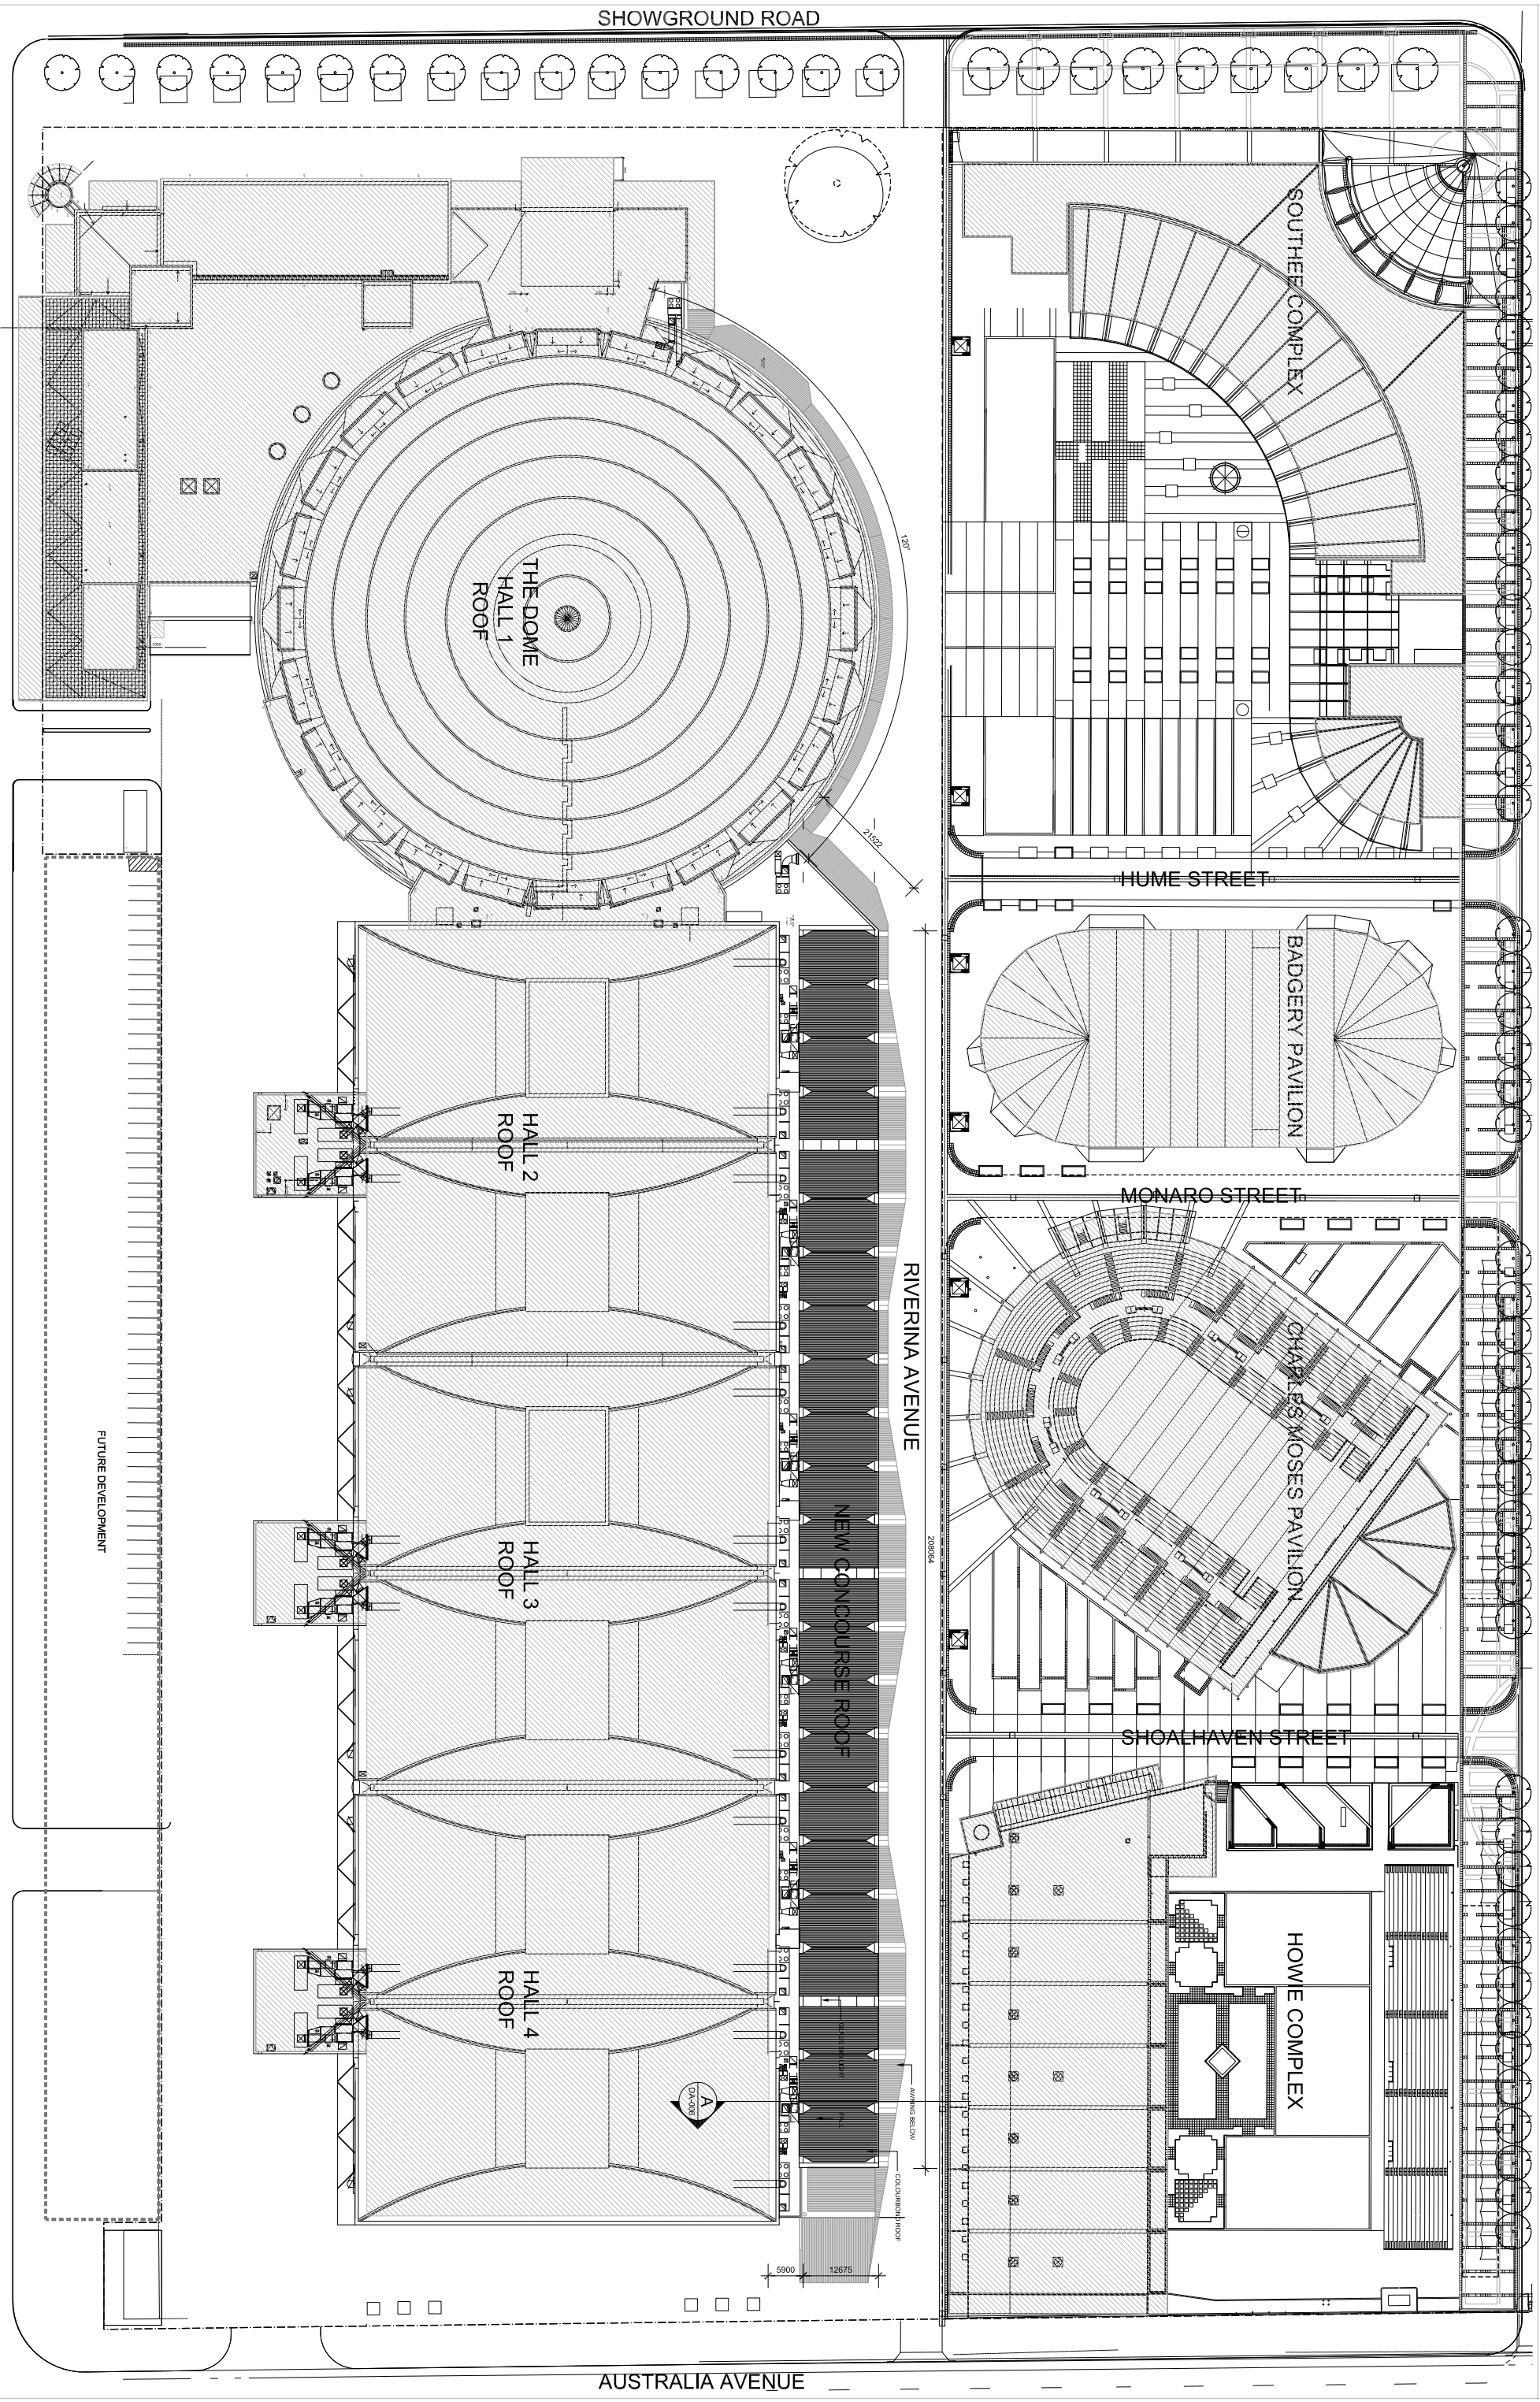

SHOWGROUND ROAD

SOUTHERN COMPLEX

THE DOME  
HALL 1  
ROOF

HUME STREET

BADGERY PAVILION

HALL 2  
ROOF

MONARO STREET

CHARLES MOSES PAVILION

HALL 3  
ROOF

RIVERINA AVENUE

NEW CONCOURSE ROOF

SHOALHAVEN STREET

HOWE COMPLEX

HALL 4  
ROOF

AUSTRALIA AVENUE

FUTURE DEVELOPMENT

Cox Richardson

Level 2, 204 Clarence Street, Sydney 2000 Australia  
Tel: 612 9267 9599 Fax: 612 9264 5844  
Email: sydney@cox.com.au



Sydney Olympic Park



RAS/SOP Exhibition Expansion  
Homebush Bay

PART 3A SUBMISSION


Drawing Title DA\_004 ROOF PLAN

Scale 1:500


Date 17.03.2010 (02)

The Cox Group Pty Ltd ACN 102 555 891



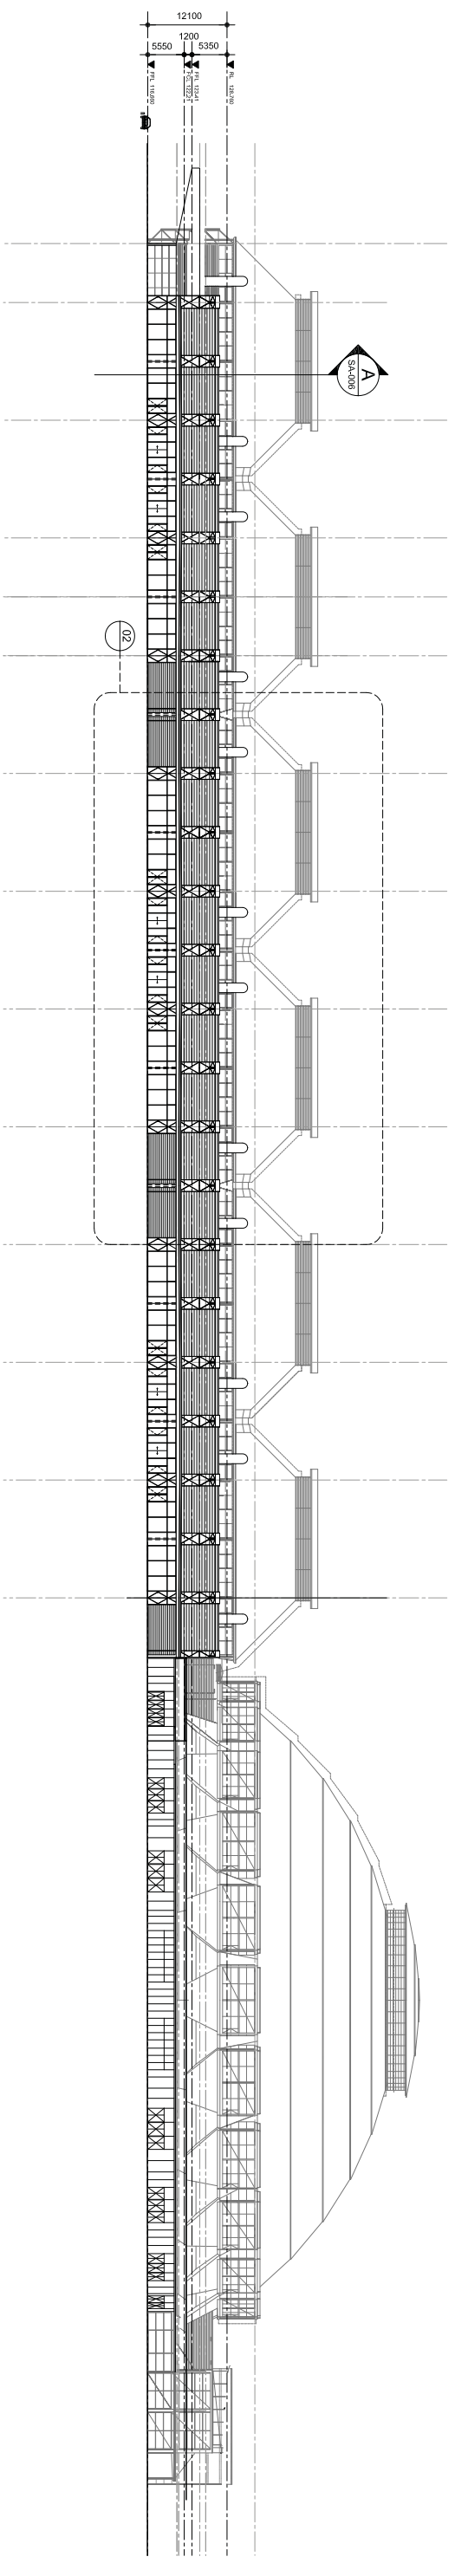

01 EAST ELEVATION  
1:500

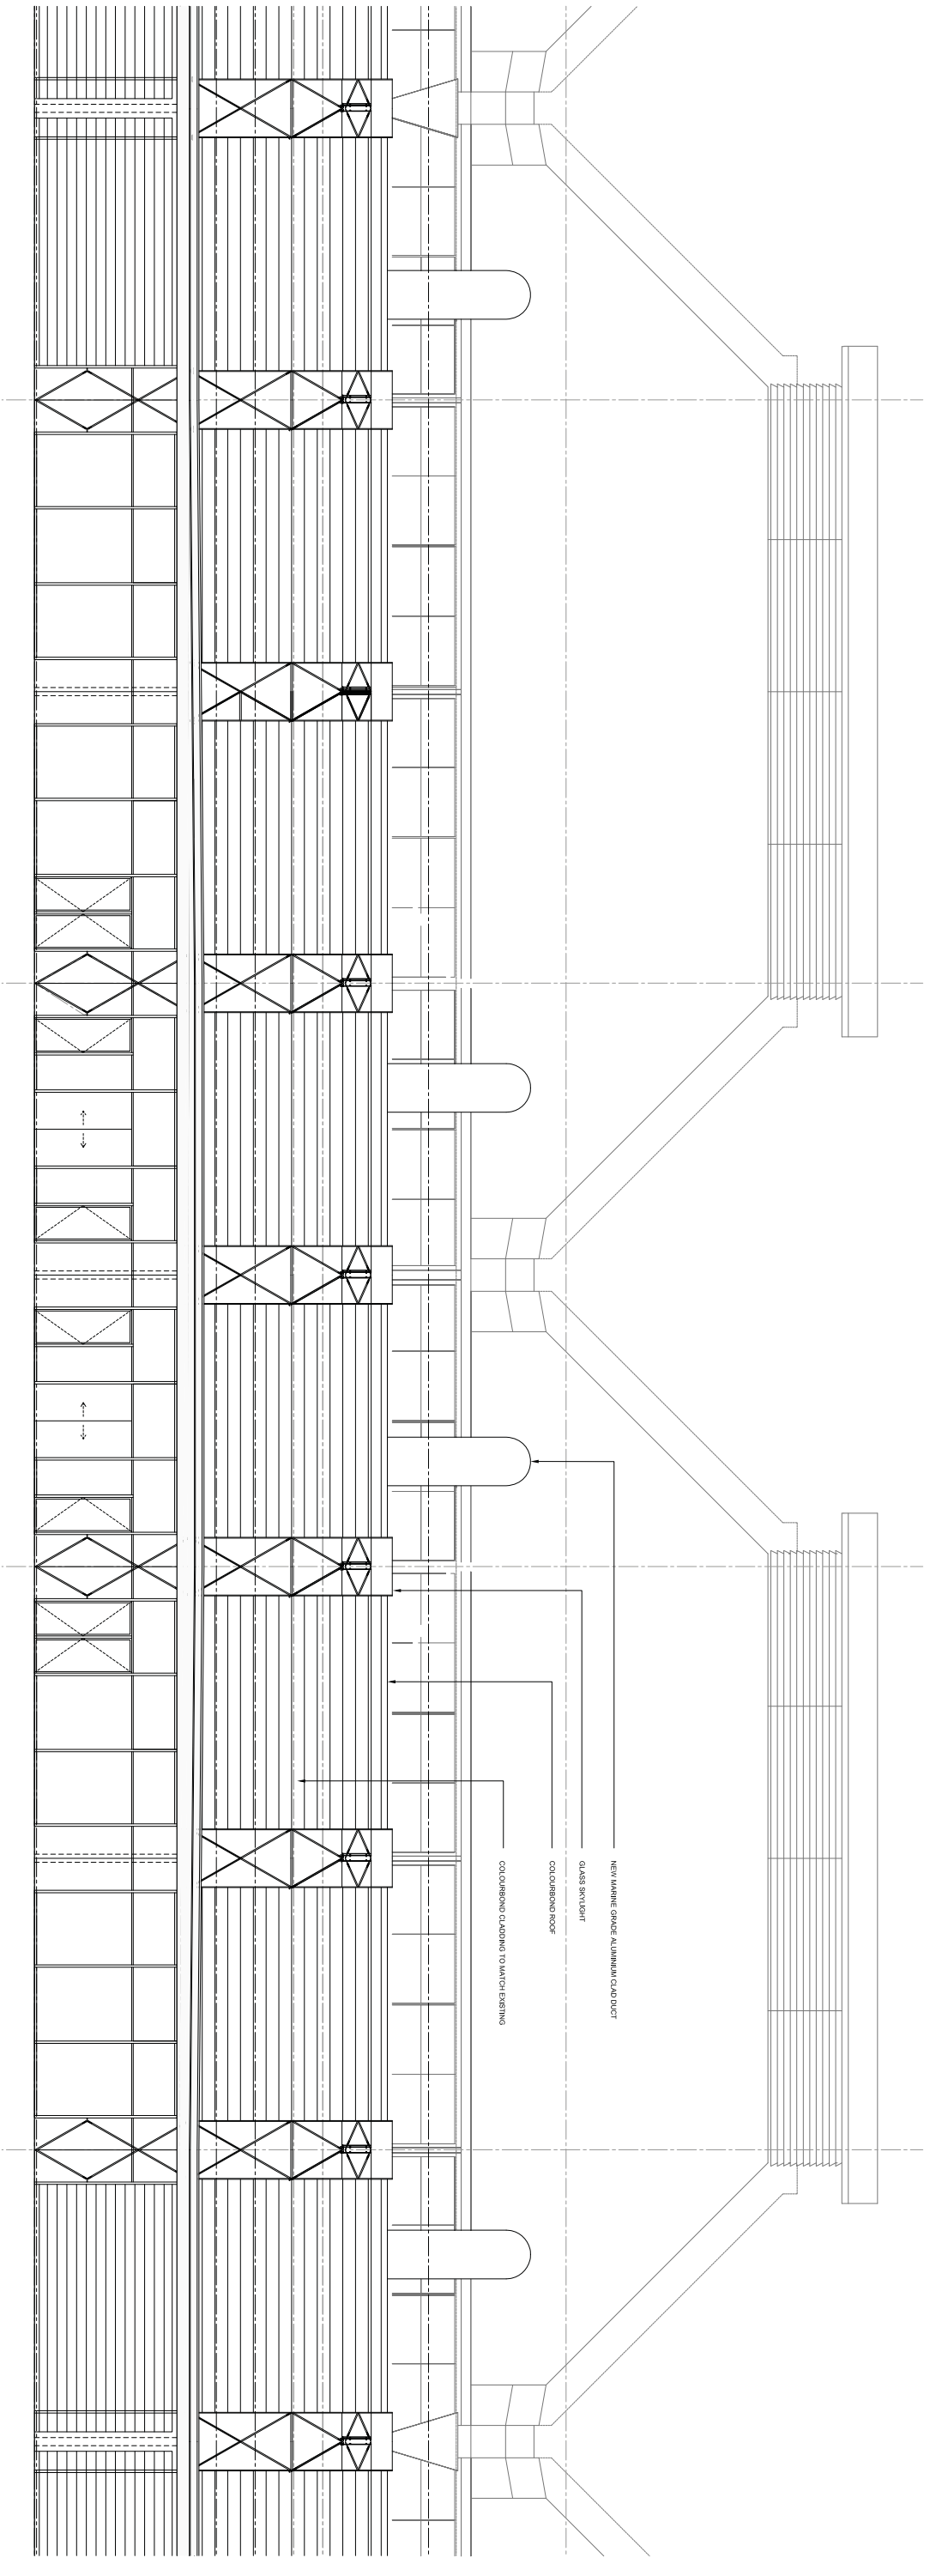

02 TYPICAL  
1:100

**Cox Richardson**  
Level 2, 204 Chippendale Street, Sydney 2000 Australia  
Tel : 612 9267 9599 Fax : 612 9264 5844  
Email : sydney@cox.com.au




**Sydney Olympic Park**

**RAS/SOP Exhibition Expansion**  
Homebush Bay

Drawing Title: PART 3A SUBMISSION  
DA\_005 NORTH ELEVATION  
Scale: 1:500, 1:100  
Date: 17.03.2010 [02]



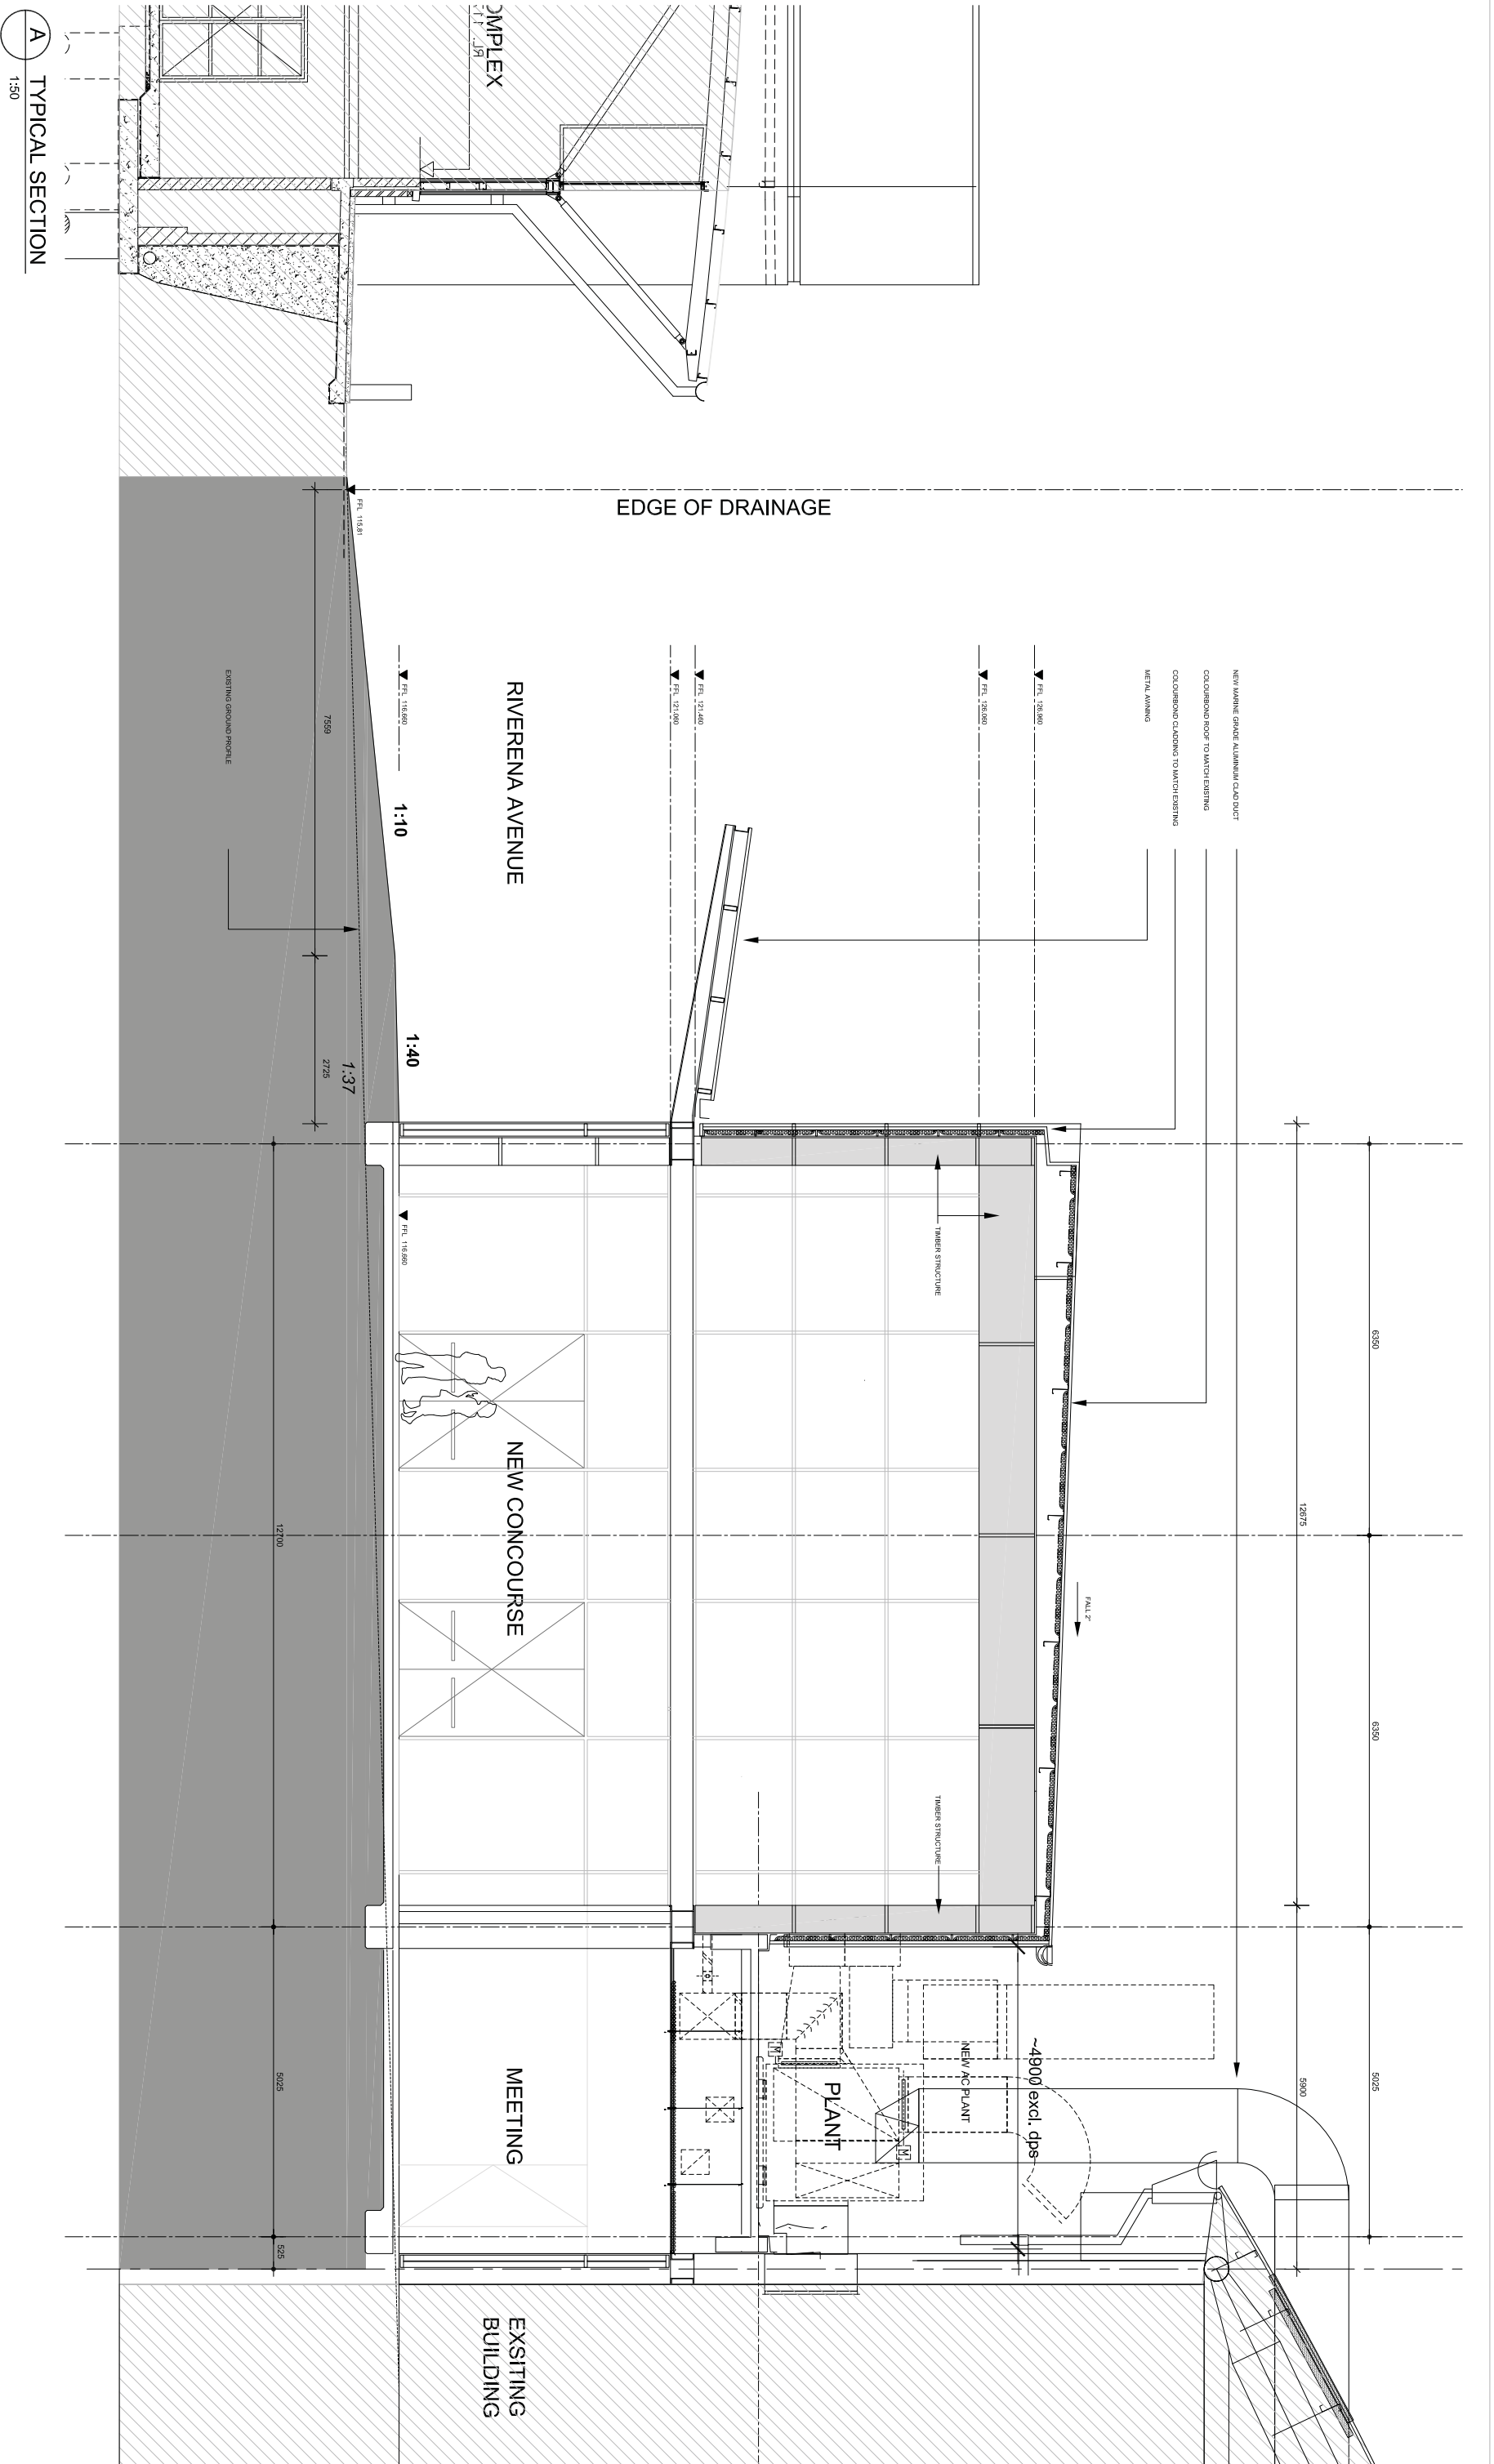

**A** TYPICAL SECTION  
1:50

**Cox Richardson**

Level 2, 204 Clarence Street, Sydney 2000 Australia  
Tel : 612 9267 9599 Fax : 612 9264 5844  
Email : sydney@cox.com.au

Architecture Planning Urban design Interiors design Health facility design



**Sydney Olympic Park**



**RAS/SOP Exhibition Expansion**  
Homebush Bay

Drawing Title: PART 3A SUBMISSION  
DA\_006 TYPICAL CROSS SECTION

Scale: 1:50

Date: 17.03.2009 (01)

The Cox Group Pty Ltd ACN 102 555 891

