


**GROUND FLOOR PLAN**  
SCALE 1:200

| ISSUE | DATE     | REVISION  | BY  | ISSUE | DATE | REVISION | BY |
|-------|----------|---|-----|-------|------|----------|----|
| C     | 14.09.10 | CARPARK CIRCULATION AMENDED. ACCESS TO PUBLIC PARK ADDED. | AJH |       |      |          |    |
| B     | 28.04.10 | PUBLIC PARK LANDSCAPING REVISED.                          | KBA |       |      |          |    |
| A     | 16.04.10 | PLANS AMENDED TO MATCH ELEVATION                          | JK  |       |      |          |    |
|       |          | ISSUE FOR DEVELOPMENT APPLICATION                         |     |       |      |          |    |

| DO NOT SCALE   | BY |
|--|----|
| USE FIGURED DIMENSIONS AT ALL TIMES. IF IN DOUBT CHECK WITH MERITON APARTMENTS PTY LTD. CONTRACTORS TO CHECK AND VERIFY ALL LEVELS, DATINGS AND DIMENSIONS ON SITE AND SHALL REPORT ANY DISCREPANCIES OR OMISSIONS TO MERITON APARTMENTS PTY LTD. PRIOR TO COMMENCEMENT OF WORK AND DURING THE CONSTRUCTION PHASE. |    |
| 20 10 10 10 10 20 30 40 50 70mm  |    |

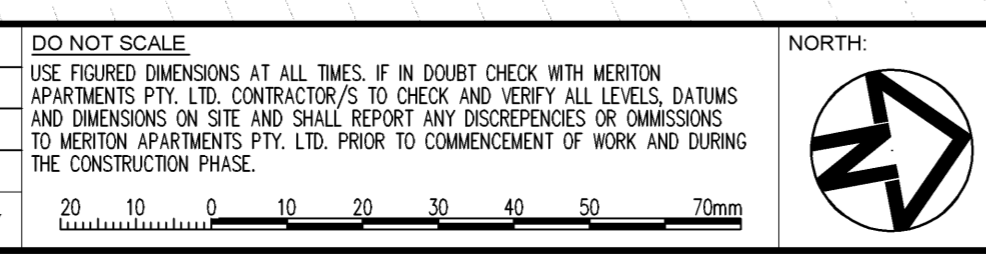

**GENERAL NOTES:**  
THIS DRAWING IS THE EXCLUSIVE PROPERTY OF MERITON APARTMENTS PTY LTD. AND THE REPRODUCTION OF ANY PART WITHOUT THE WRITTEN CONSENT OF MERITON APARTMENTS PTY LTD. IS A VIOLATION OF APPLICABLE LAWS. IN NO EVENT SHALL MERITON APARTMENTS PTY LTD. BE HELD LIABLE FOR SPECIAL, COLLATERAL, INCIDENTAL OR CONSEQUENTIAL LIABILITY IN CONNECTION WITH THE USE OF THIS DIGITAL DATA ONCE RELEASED FROM THE MERITON APARTMENTS PTY LTD. OFFICES.  
THIS DRAWING IS TO BE READ AND UNDERSTOOD IN CONJUNCTION WITH THE STRUCTURAL, MECHANICAL, ELECTRICAL AND / OR ANY OTHER CONSULTANTS DOCUMENTATION AS MAY BE APPLICABLE TO THE PROJECT PRIOR TO THE START OF ANY WORKS AND FOR ITS DURATION.

**Meriton**  
Apartments Pty. Ltd.  
Builders & Developers

Level 11, 528 North Street, Sydney NSW 2000 Email: info@meriton.com.au  
Tel: (02) 9287 2888 Fax: (02) 9287 2777 Internet: http://www.meriton.com.au

PROJECT:  
**PROPOSED RESIDENTIAL DEVELOPMENT**  
LOT 101 AND 102  
52 WALKER STREET  
RHODES, NSW XX

DRAWING TITLE:  
**GROUND FLOOR PLAN**

| PROJECT No.     | DATE      | DRAWING No.        | REV. |
|-----------------|-----------|--------------------|------|
| 749 & 750       | 9/15/2010 | DA-30              | C    |
| DRAWN BY:<br>AH |           | SCALE:<br>AS SHOWN |      |

CAD FILE:  
S:\VC-WALKER\ARCH\LOT-101-102-AMENDED-DA-NOT-LOGGED-AUG-2010\LOT-101 AND 102\DA-30-GR