




WEST ELEVATION

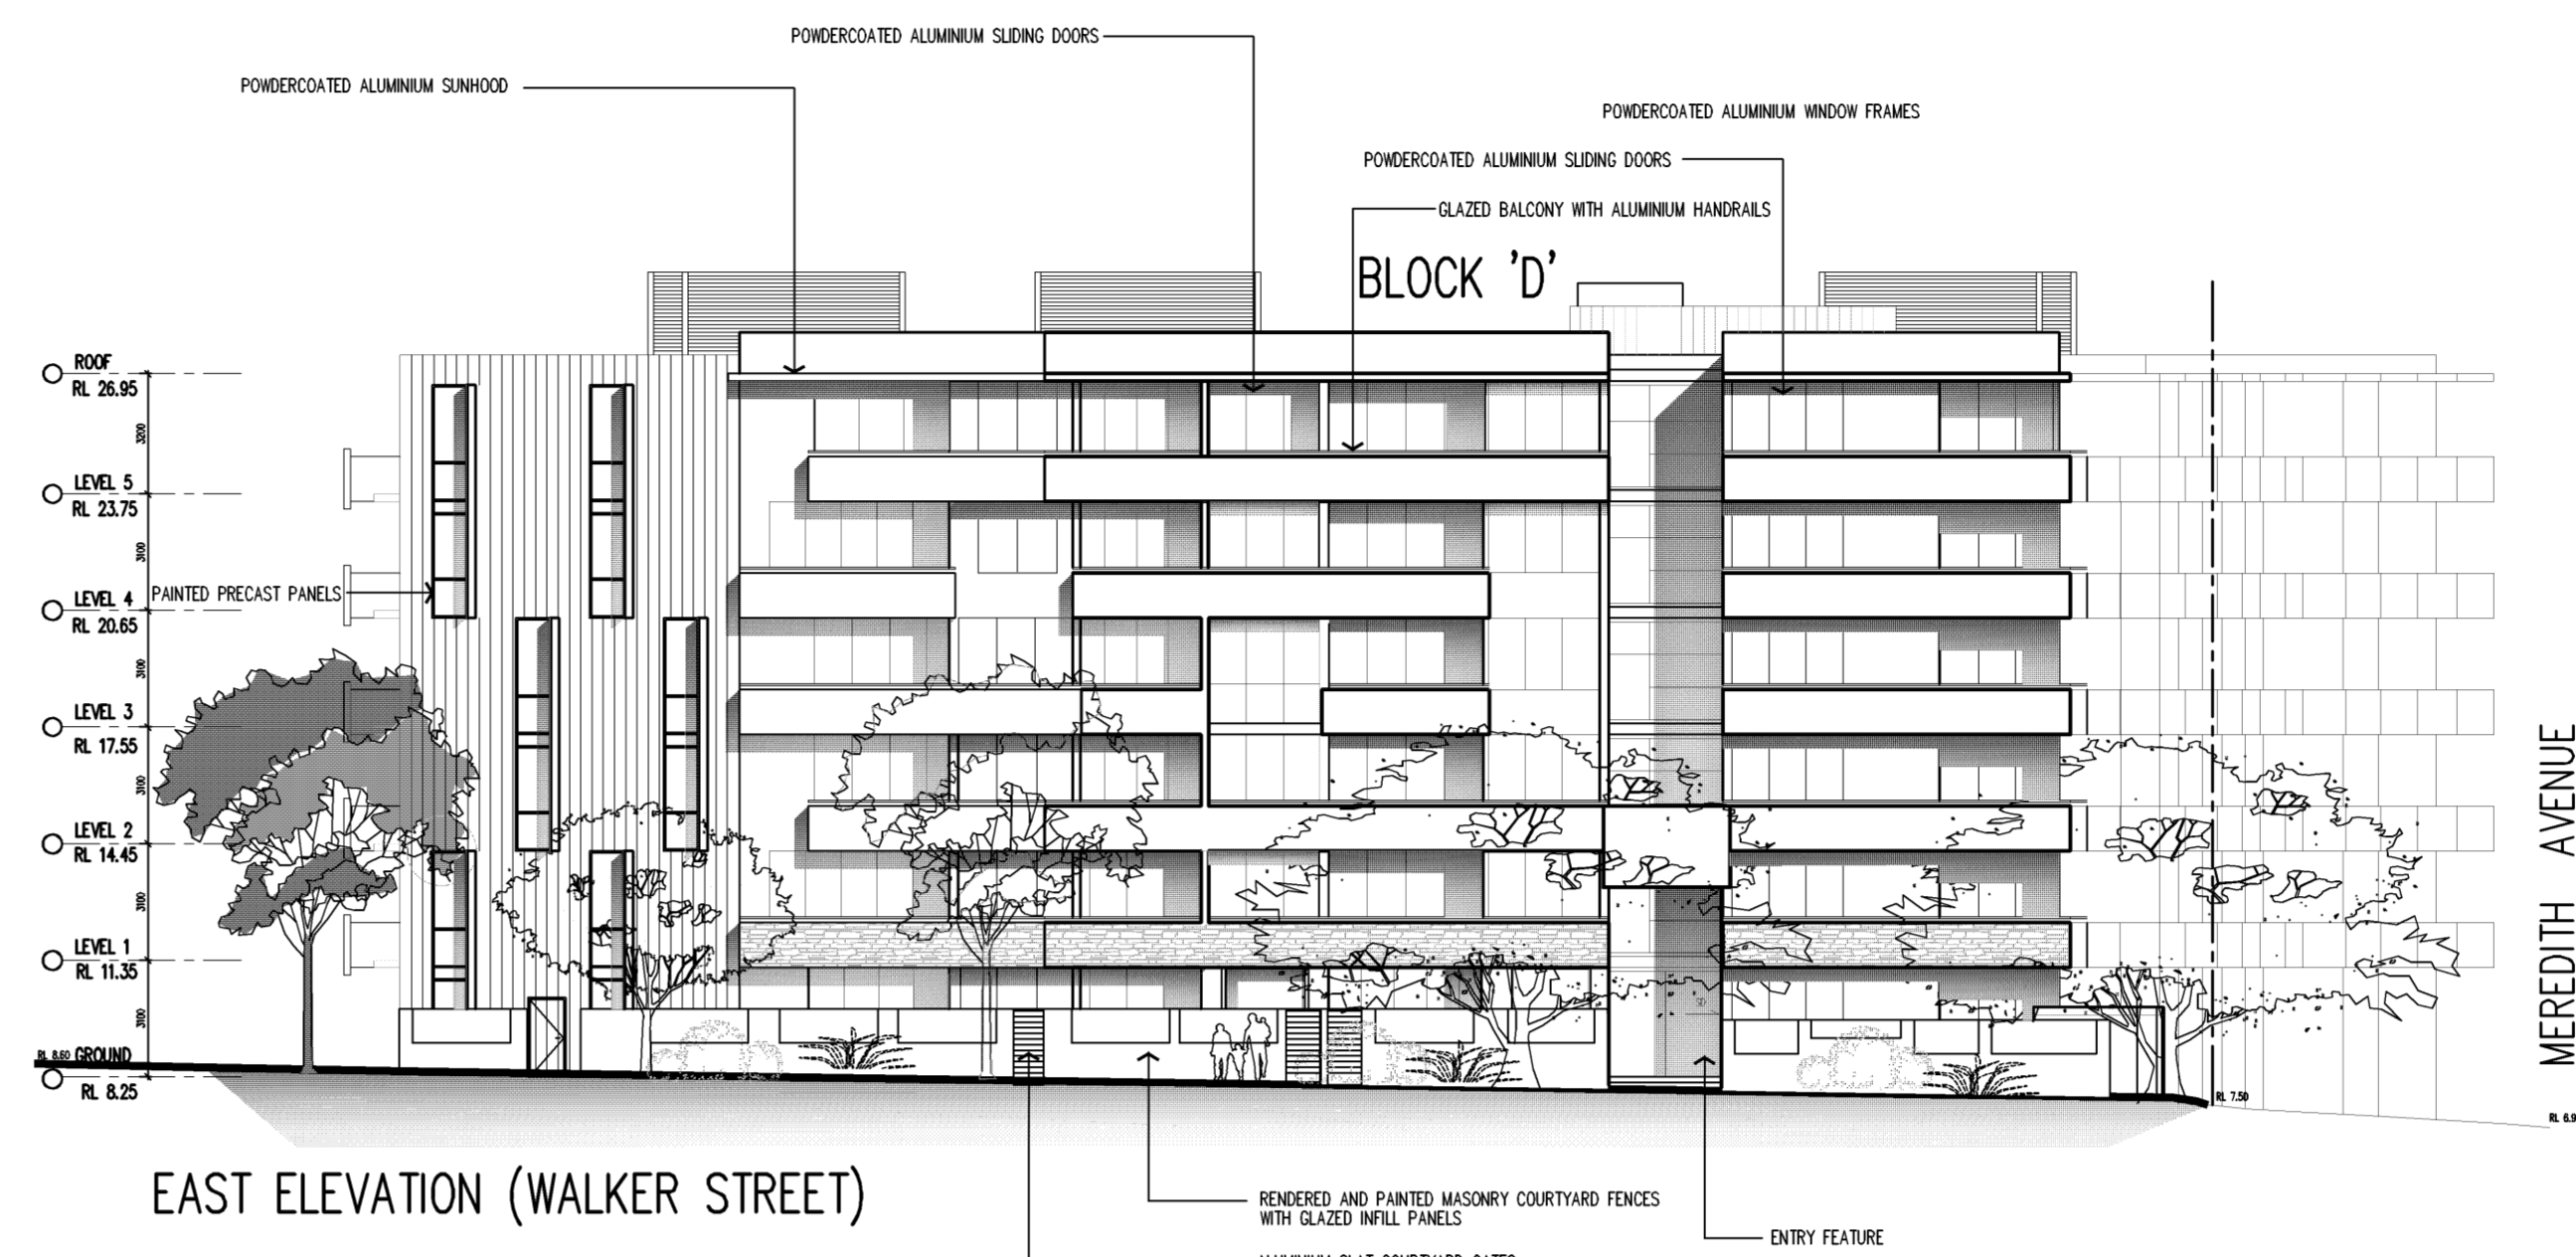


EAST ELEVATION (WALKER STREET)

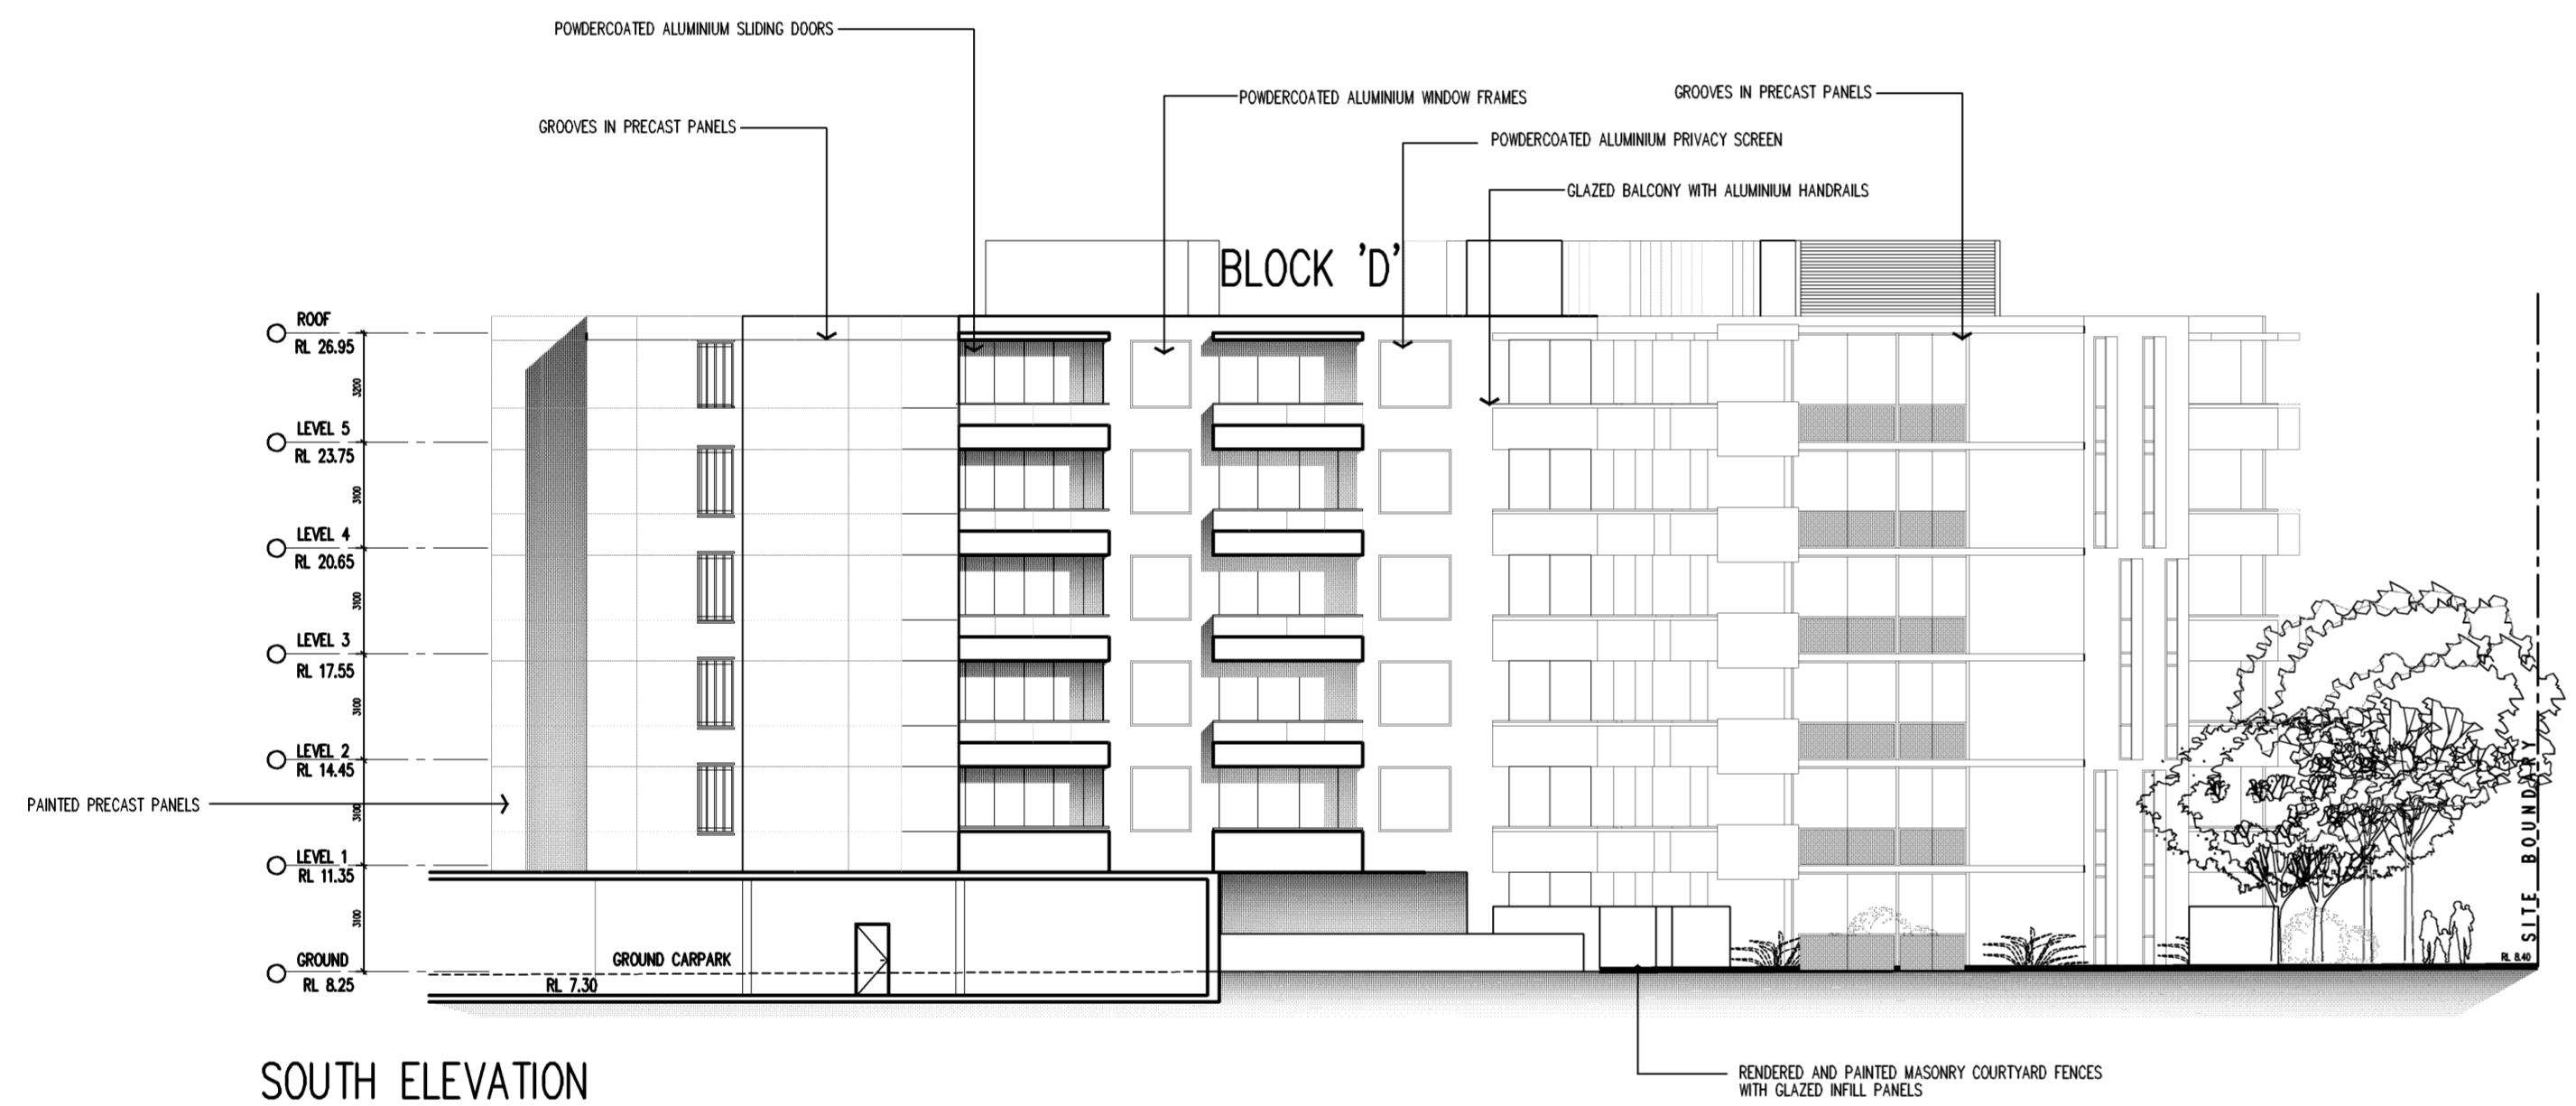

SOUTH ELEVATION

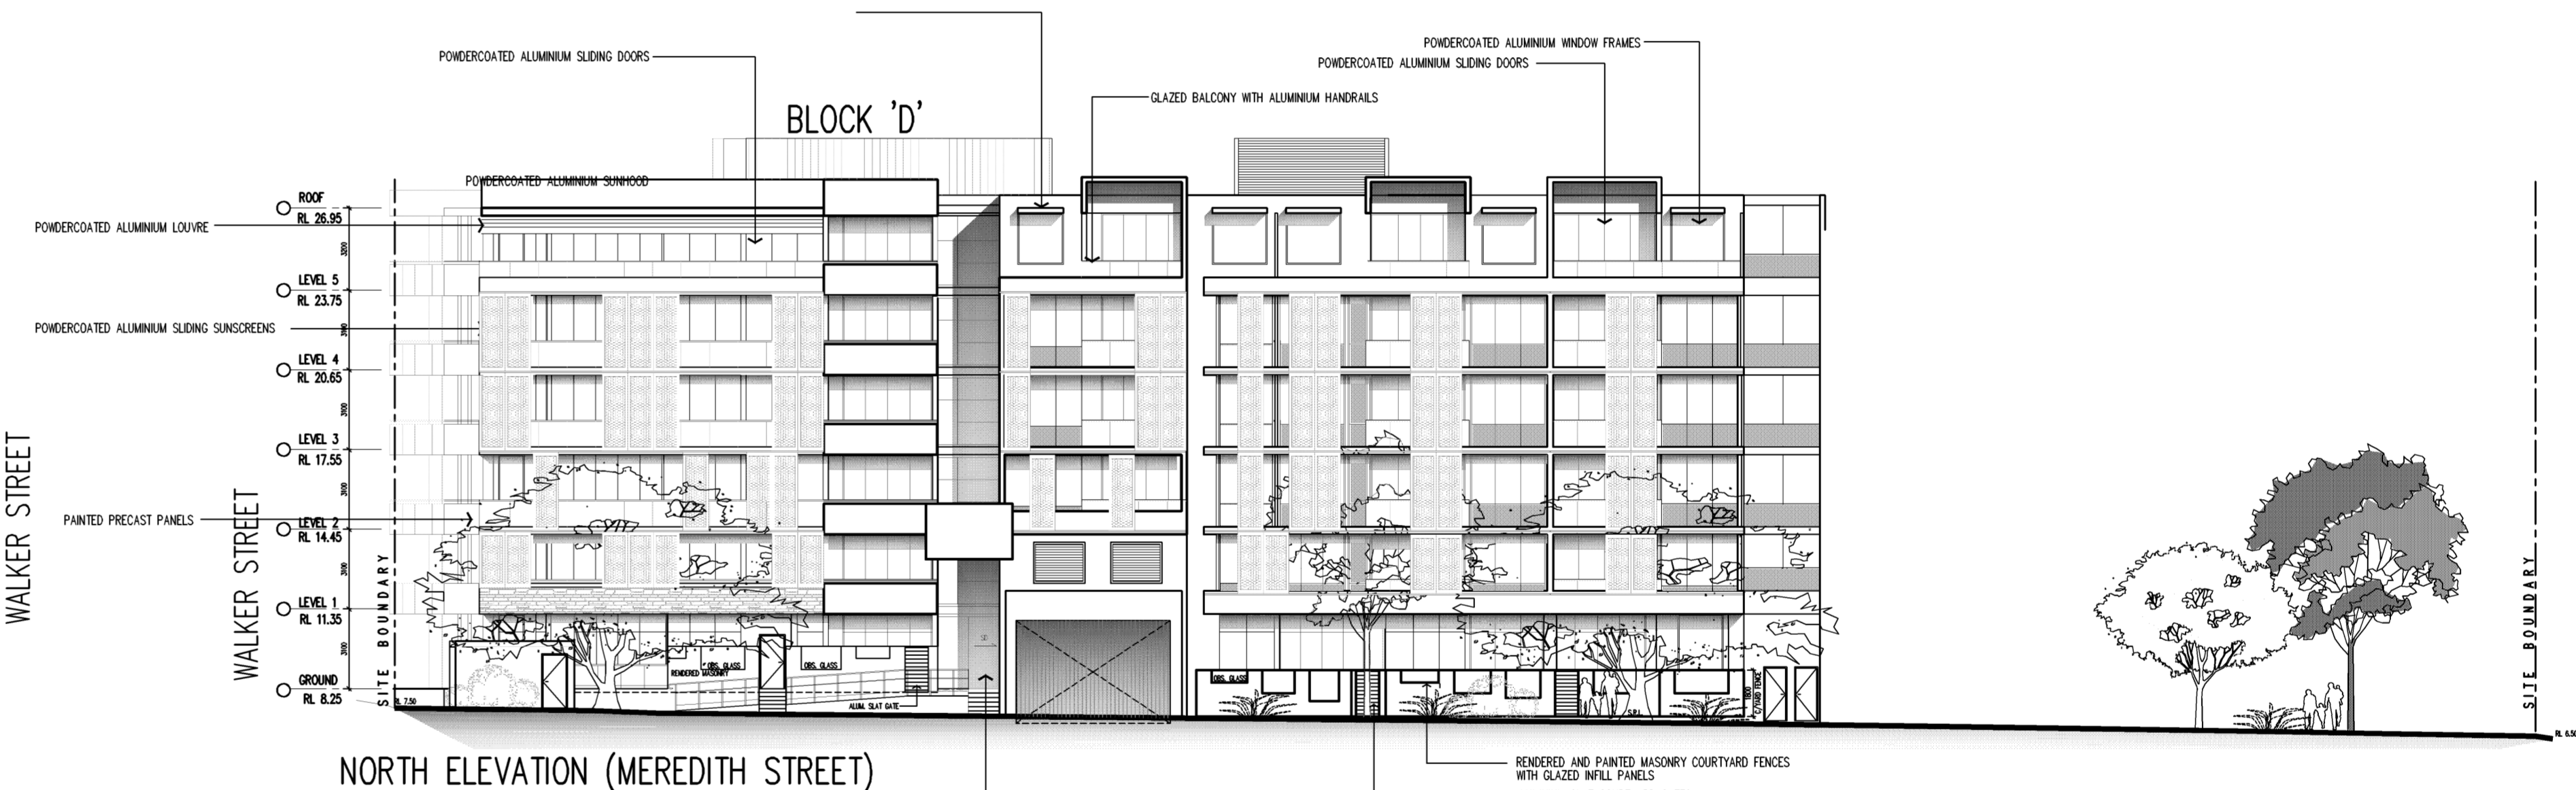

NORTH ELEVATION (MEREDITH STREET)

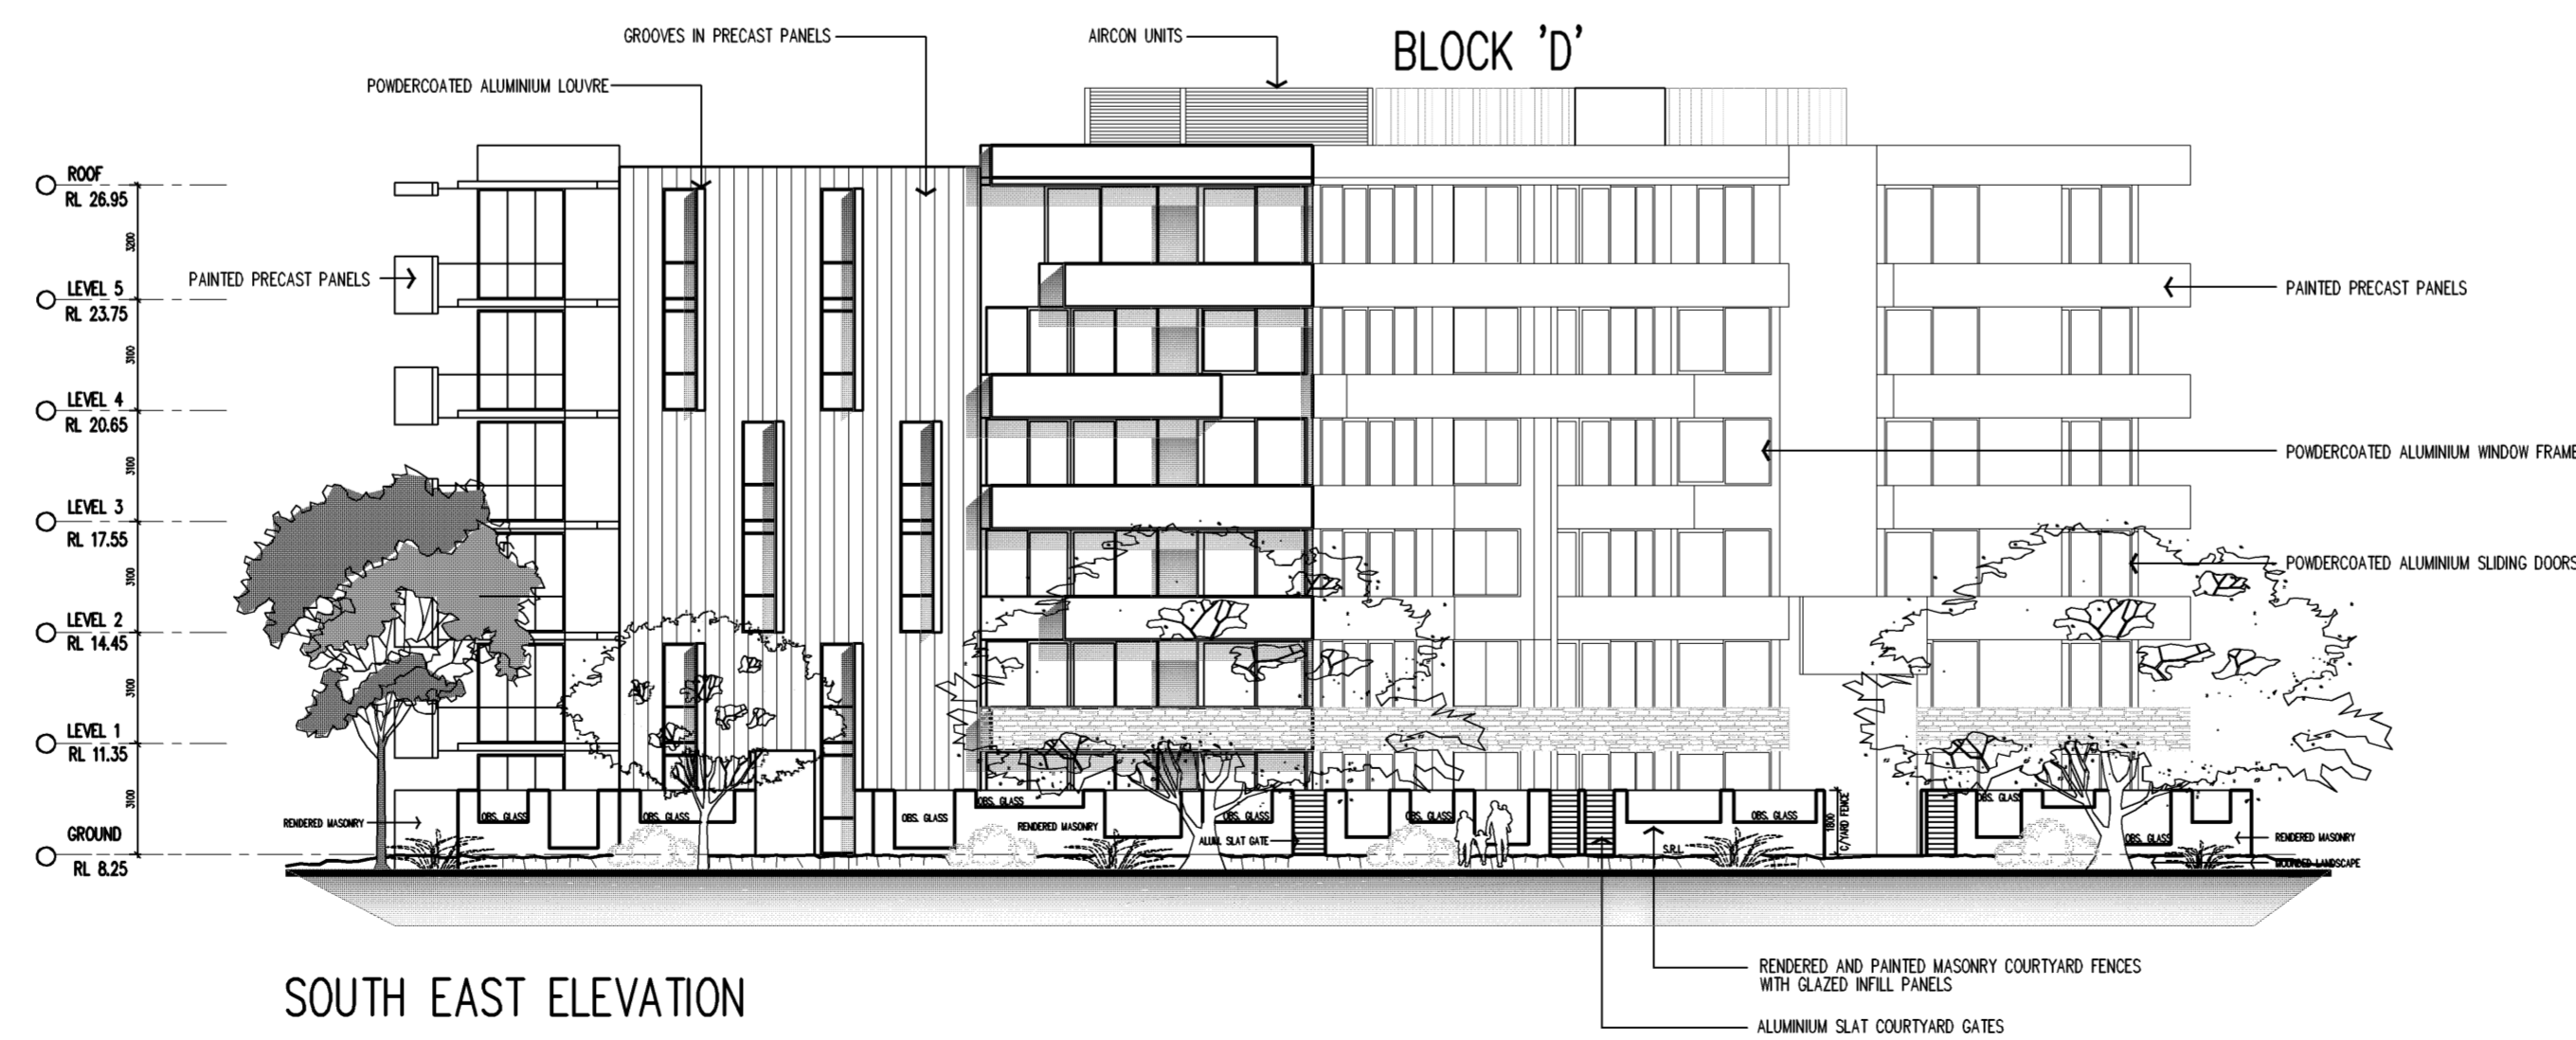

SOUTH EAST ELEVATION

BUILDING D ELEVATIONS

SCALE 1:200

ISSUE	DATE	REVISION	BY	ISSUE	DATE	REVISION	BY
C	14.09.10	ELEVATIONS AMENDED TO MATCH NEW MIX	MV				
B	16.04.10	EAST ELEVATION REVISED	KBA				
A	16.04.10	ISSUE FOR DEVELOPMENT APPLICATION	JK				

DO NOT SCALE
 USE FIGURED DIMENSIONS AT ALL TIMES. IF IN DOUBT CHECK WITH MERITON APARTMENTS PTY. LTD. CONTRACTORS TO CHECK AND VERIFY ALL LEVELS, DATINGS AND DIMENSIONS ON SITE AND SHALL REPORT ANY DISCREPANCIES OR OMISSIONS TO MERITON APARTMENTS PTY. LTD. PRIOR TO COMMENCEMENT OF WORK AND DURING THE CONSTRUCTION PHASE.

NORTH

GENERAL NOTES:
 THIS DRAWING IS THE EXCLUSIVE PROPERTY OF MERITON APARTMENTS PTY. LTD. AND THE REPRODUCTION OF ANY PART WITHOUT THE PRIOR WRITTEN CONSENT OF MERITON APARTMENTS PTY. LTD. IS A VIOLATION OF APPLICABLE LAWS. IN NO EVENT SHALL MERITON APARTMENTS PTY. LTD. BE HELD LIABLE FOR SPECIAL, COLLATERAL, INCIDENTAL OR CONSEQUENTIAL LIABILITY IN CONNECTION WITH THE USE OF THIS DIGITAL DATA ONCE RELEASED FROM THE MERITON APARTMENTS PTY. LTD. OFFICES.
 THIS DRAWING IS TO BE READ AND UNDERSTOOD IN CONJUNCTION WITH THE STRUCTURAL, MECHANICAL, ELECTRICAL AND / OR ANY OTHER CONSULTANTS DOCUMENTATION AS MAY BE APPLICABLE TO THE PROJECT PRIOR TO THE START OF ANY WORKS AND FOR ITS DURATION.

Meriton
Apartments Pty. Ltd.
 Builders & Developers
 Level 11, 328 Kent Street, Sydney NSW 2000 Email: info@meriton.com.au
 Tel: (02) 9287 2888 Fax: (02) 9287 2777 Internet: http://www.meriton.com.au

PROJECT:
PROPOSED RESIDENTIAL DEVELOPMENT
 LOT 101 AND 102
 52 WALKER STREET
 RHODES, NSW XX

DRAWING TITLE:
BUILDING D ELEVATIONS

PROJECT No.	DATE	DRAWING No.	REV.
749 & 750	9/15/2010	DA-65	C
DRAWN BY:	SCALE:		
AH	AS SHOWN		

CAD FILE:
 S:\VC-WALKER\ARCH\LOT-101-102-AMENDED-DA-NOT-LODGED-AUG-2010\LOT-101 AND 102\DA-65.BU