


**2011**  
PROJECT APPROVAL MP10\_0044  
19 July 2011

**2016**  
PROJECT MODIFICATION APPLICATION  
MP10\_0044 MOD 2  
ISSUED 9 DECEMBER 2016

**2011**  
PROJECT APPROVAL MP10\_0044  
19 July 2011

**2016**  
PROJECT MODIFICATION APPLICATION  
MP10\_0044 MOD 2  
ISSUED 9 DECEMBER 2016

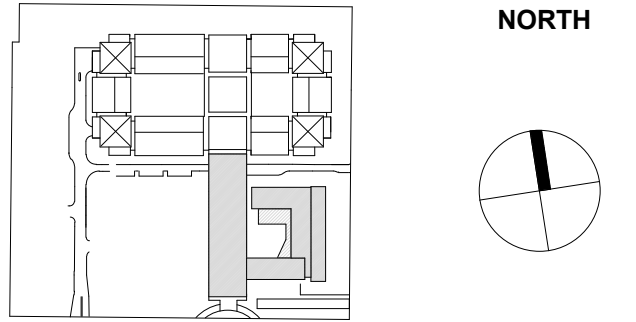

Scale 1:200  
CONCEPTS AND INFORMATION CONTAINED IN THIS DRAWING ARE COPYRIGHT AND MAY NOT BE REPRODUCED IN WHOLE OR PART OR BY ANY MEDIUM WITHOUT THE WRITTEN PERMISSION OF JACKSON TEECE. DO NOT SCALE THIS DRAWING. USE FIGURED DIMENSIONS ONLY. VERIFY ALL PROJECT DIMENSIONS BEFORE COMMENCING ON-SITE WORK OR OFF-SITE FABRICATION. NOTIFY JACKSON TEECE OF ANY DISCREPANCIES AND SEEK INSTRUCTIONS.

ISSUE NO.	DESCRIPTION	APPROVED	DATE
1	Issue for Information	MA	01.08.2017

**KEY:**  
REFER TO WALL TYPE DRAWING D-K-0-1 FOR DETAILS  
PROPOSED STUD WALL  
EXISTING

**CONSULTANTS**  
**PROJECT MANAGER**  
EQUITY DEVELOPMENT MANAGEMENT  
SUITE 201, LEVEL 2, 22-24 ATCHISON RD, ST LEONARDS NSW 2066  
T:(02) 9439 4220 E:equitydm@equitydm.com.au E:bwalls@equitydm.com.au

**STRUCTURAL / CIVIL ENGINEER**  
TAYLOR THOMPSON WHITTING  
3, 48 CHANDOS STREET ST LEONARDS NSW 2065  
T:(02) 9552 2022 E:cmcdonald@medland.com.au E:robert.mackellar@tw.com.au

**ELECTRICAL / MECHANICAL ENGINEER**  
MEDLAND ENGINEERING  
GROUND FLOOR 47 MURRAY STREET PYRMONT NSW 2009  
T:(02) 9552 2022 E:cmcdonald@medland.com.au

**HYDRAULIC ENGINEER / FIRE SERVICES**  
DP CONSULTING GROUP PTY LTD  
78/89-97 JONES STREET ULTIMO NSW 2007  
T:(02) 9211 5400 E:afaram@dggroup.com.au

**LANDSCAPE**  
OCULUS  
LEVEL 115 WILSON STREET NEWTOWN NSW 2042  
T:(02) 9557 5533 E:keith@oculus.info

**ACOUSTICS**  
RENZO TONIN  
LEVEL 11 418A ELIZABETH STREET SURRY HILLS NSW 2010  
T:(02) 92180500 E:ray@renzotonin.com.au

**QUANTITY SURVEYOR**  
RIDER LEVETT BUCKNALL  
LEVEL 19, 141 WALKER STREET NORTH SYDNEY NSW 2060  
T:(02) 9922 2277 E:sean.fry@au.rlb.com

**BCA**  
BLACKETT MAGUIRE & GOLDSMITH  
SUITE 2.01, 22-36 MOUNTAIN STREET ULTIMO NSW 2007  
T:(02) 9211 7777 E:aaron@brmplug.com.au

**INTERIOR DESIGNER**  
GILMORE INTERIOR DESIGN  
UNIT 9, 37 NICHOLSON STREET EAST BALMAIN NSW 2041  
T:(02) 8585 9200 E:maria@gilmored.com.au

**FIRE ENGINEER**  
INNOVA SERVICES  
PO BOX 4194 HAYMARKET NSW 1240  
T:(02) 0419 393 182 E:jesa@innovaservices.com.au




**CLIENT**  
MONTEFIORE  
**PROJECT**  
CONSTRUCTION DOCUMENTATION  
MONTEFIORE AGED CARE FACILITY  
BLOCK D - DEMENTIA WING  
SIR MOSES MONTEFIORE JEWISH HOME  
100-120 KING STREET AND  
30-36 DANGAR STREET, RANDWICK

**DRAWING TITLE**  
MONTEFIORE BUILDING D  
COMPARISON  
**DATE**


SCALE @ B1	DRAWN
06/14/17	Author
PROJECT NUMBER	DRAWING NUMBER
2014094	DA950
ISSUE	1

Jackson Teece  
Lot 1, Pier 8-9, 23 Hickson Road  
Wah Bay NSW 2000 Australia  
T 61 2 9290 2722 F 61 2 9290 1150  
E sydney@jacksonteece.com  
Jackson Teece Chartered Surveyors Pty Ltd  
Trading as Jackson Teece  
ABN 15 083 837 290  
Notified Architect in Brodie (4275)


**JACKSON TEECE**

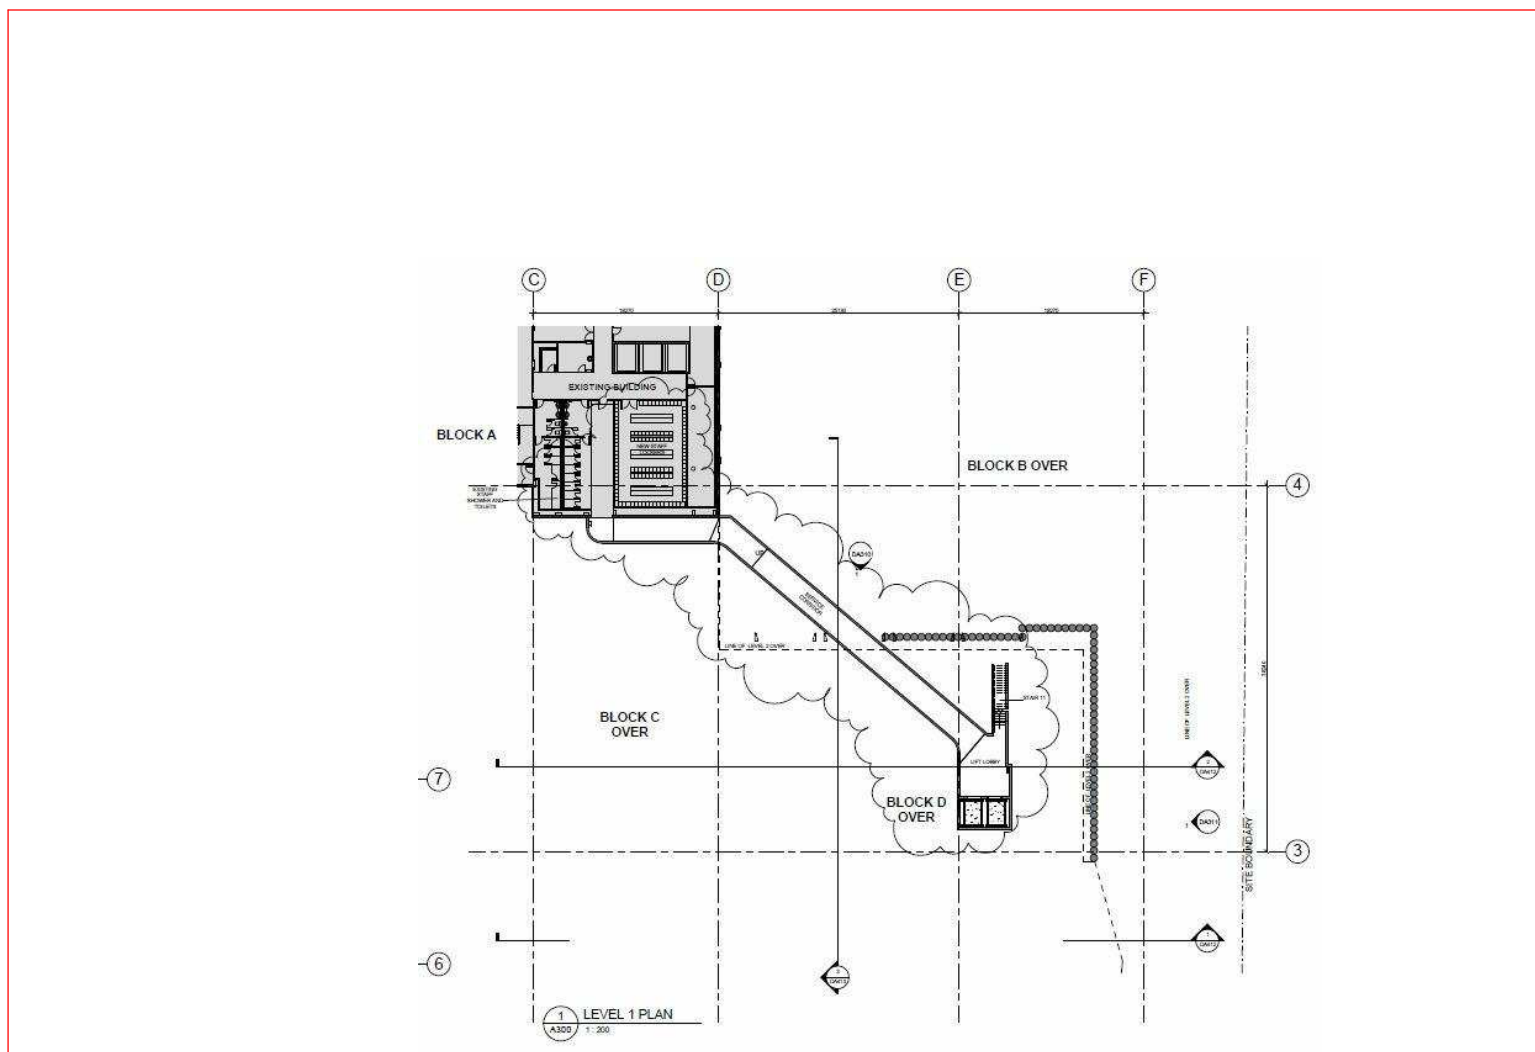


LEVEL 1: TUNNEL ACCESS

 


LEVEL 1: NONE

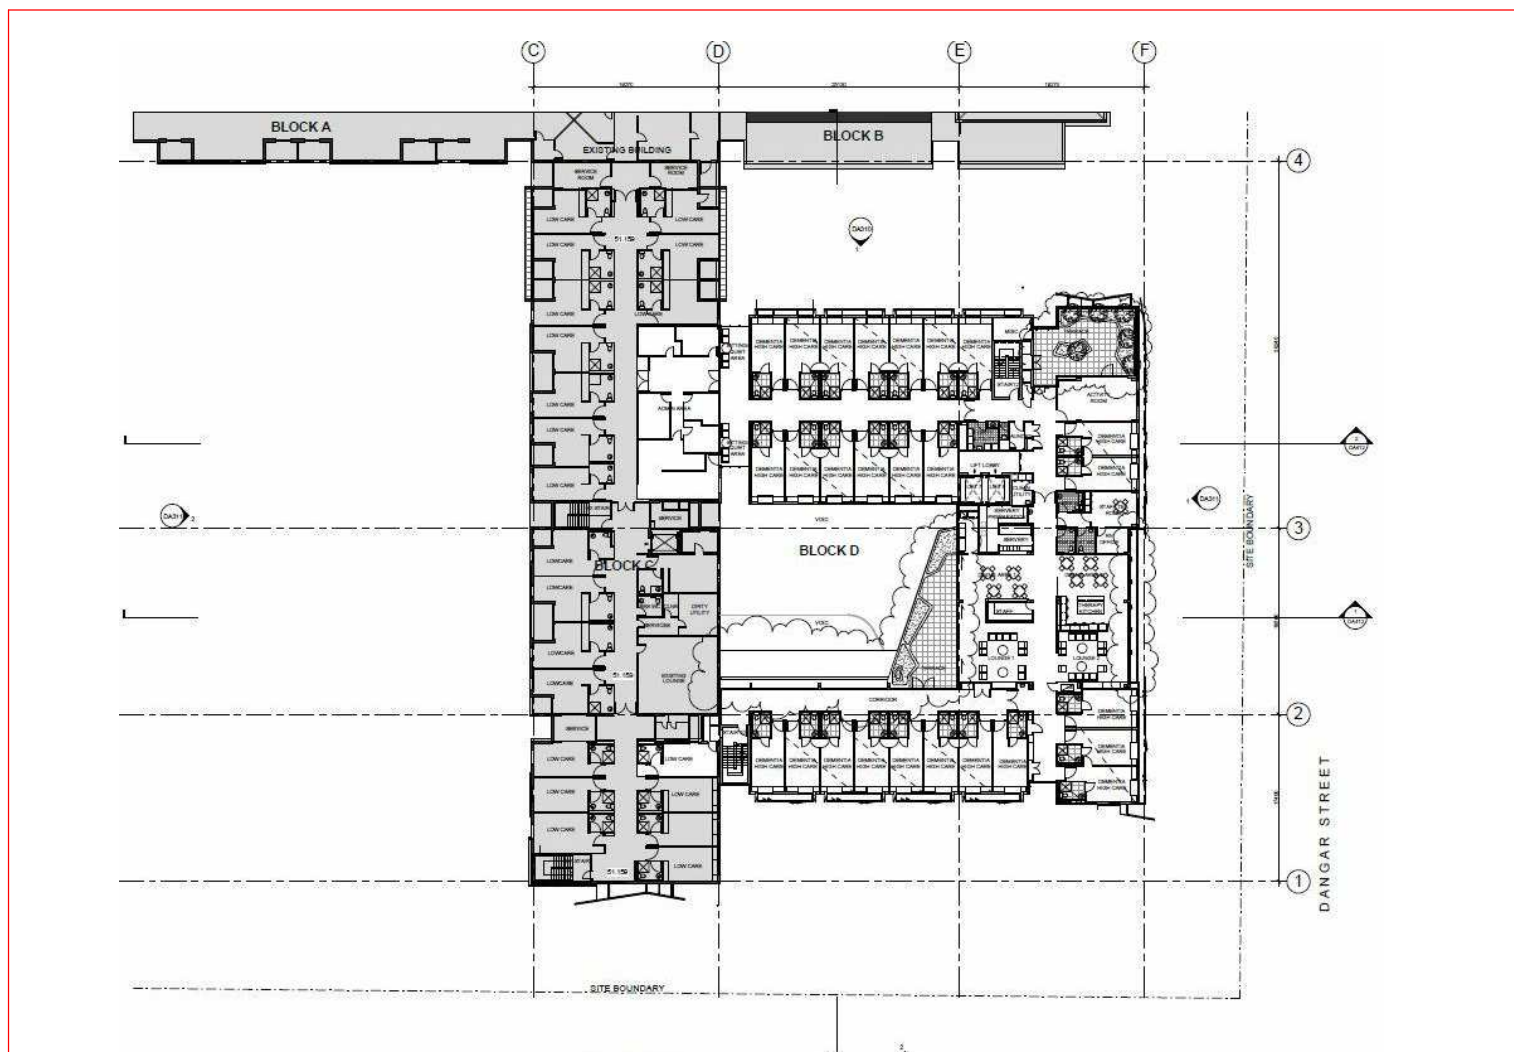


LEVEL 5: SECOND FLOOR

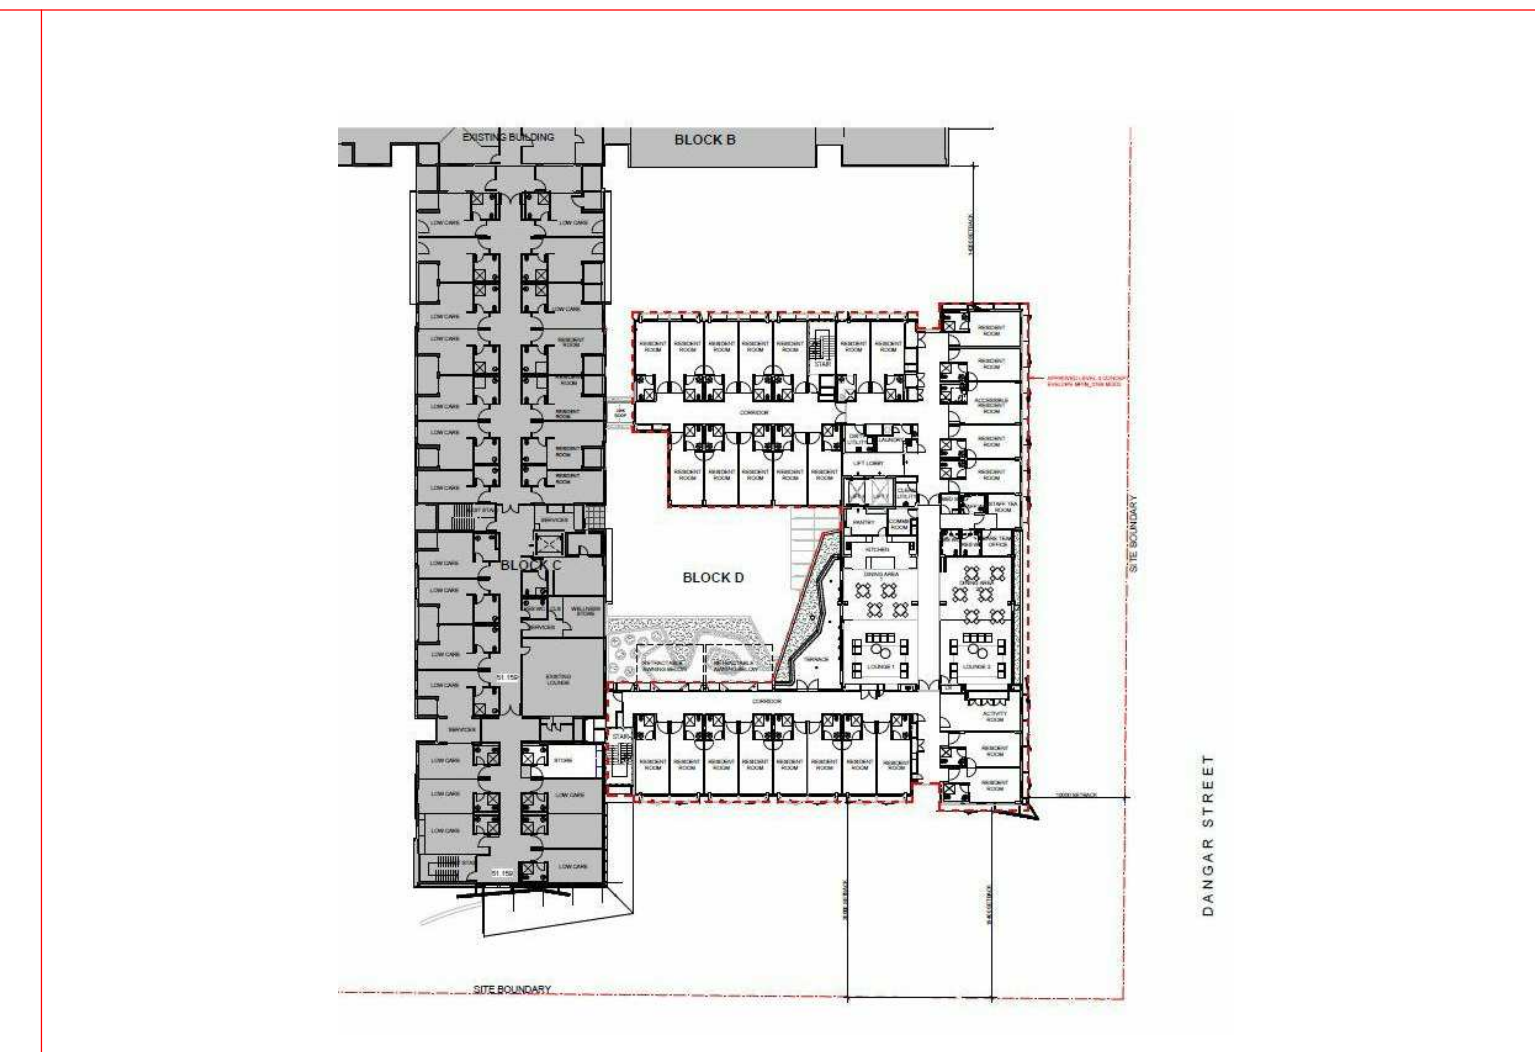


LEVEL 5: SECOND FLOOR

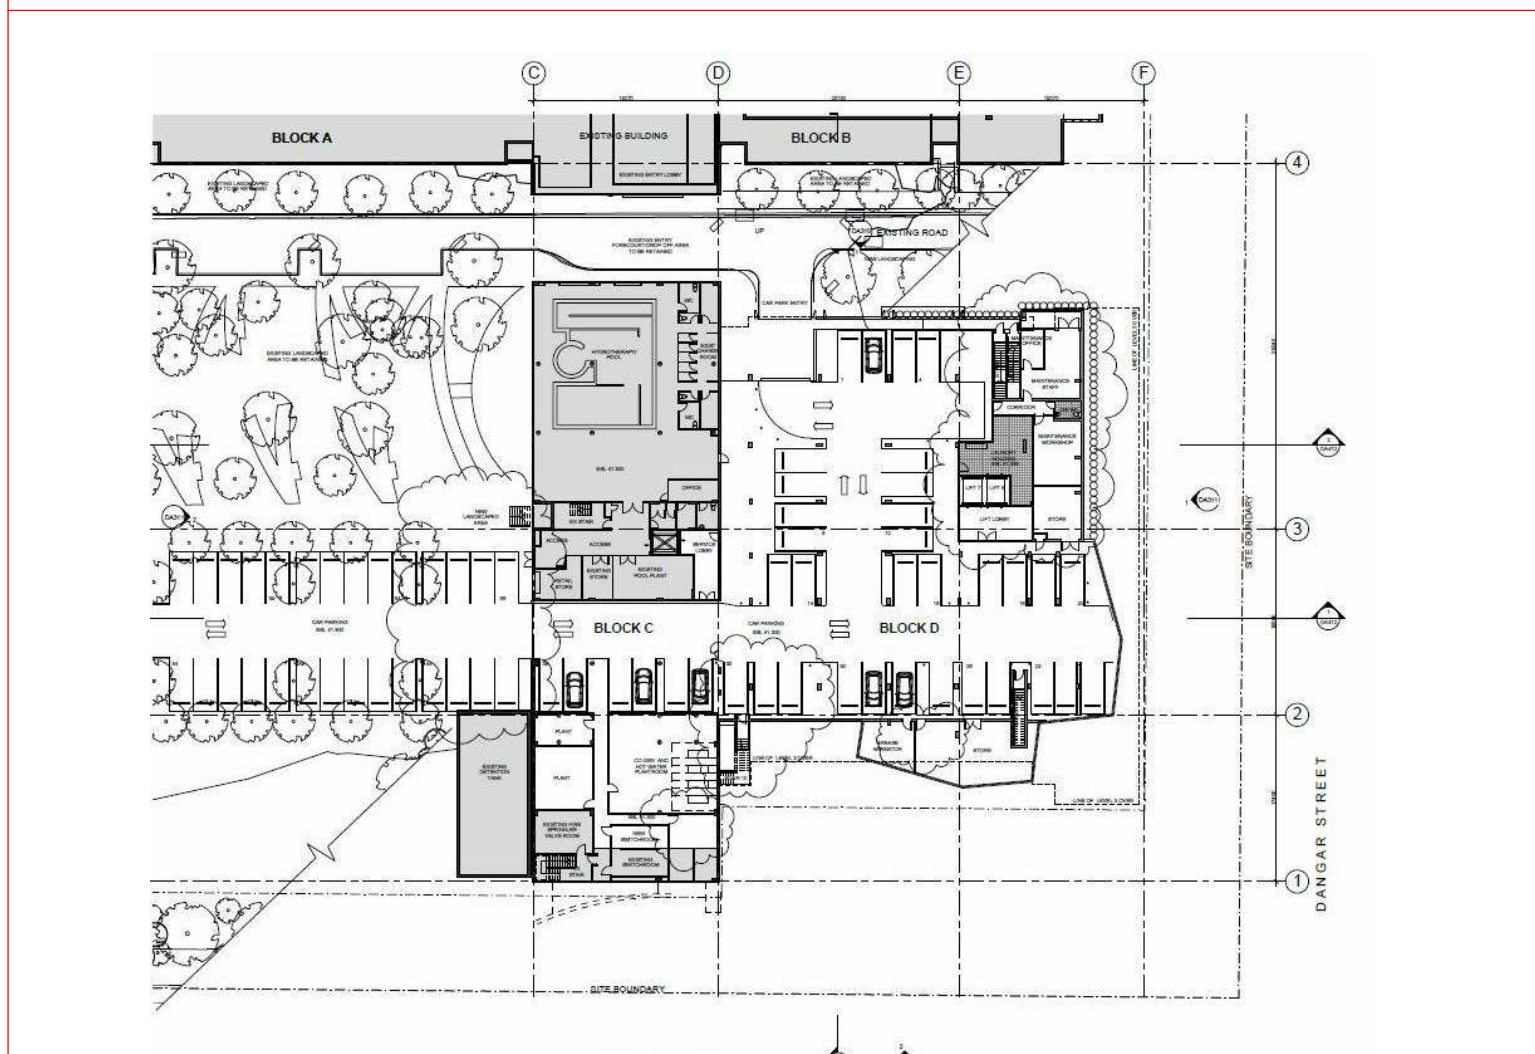


LEVEL 2: BASEMENT

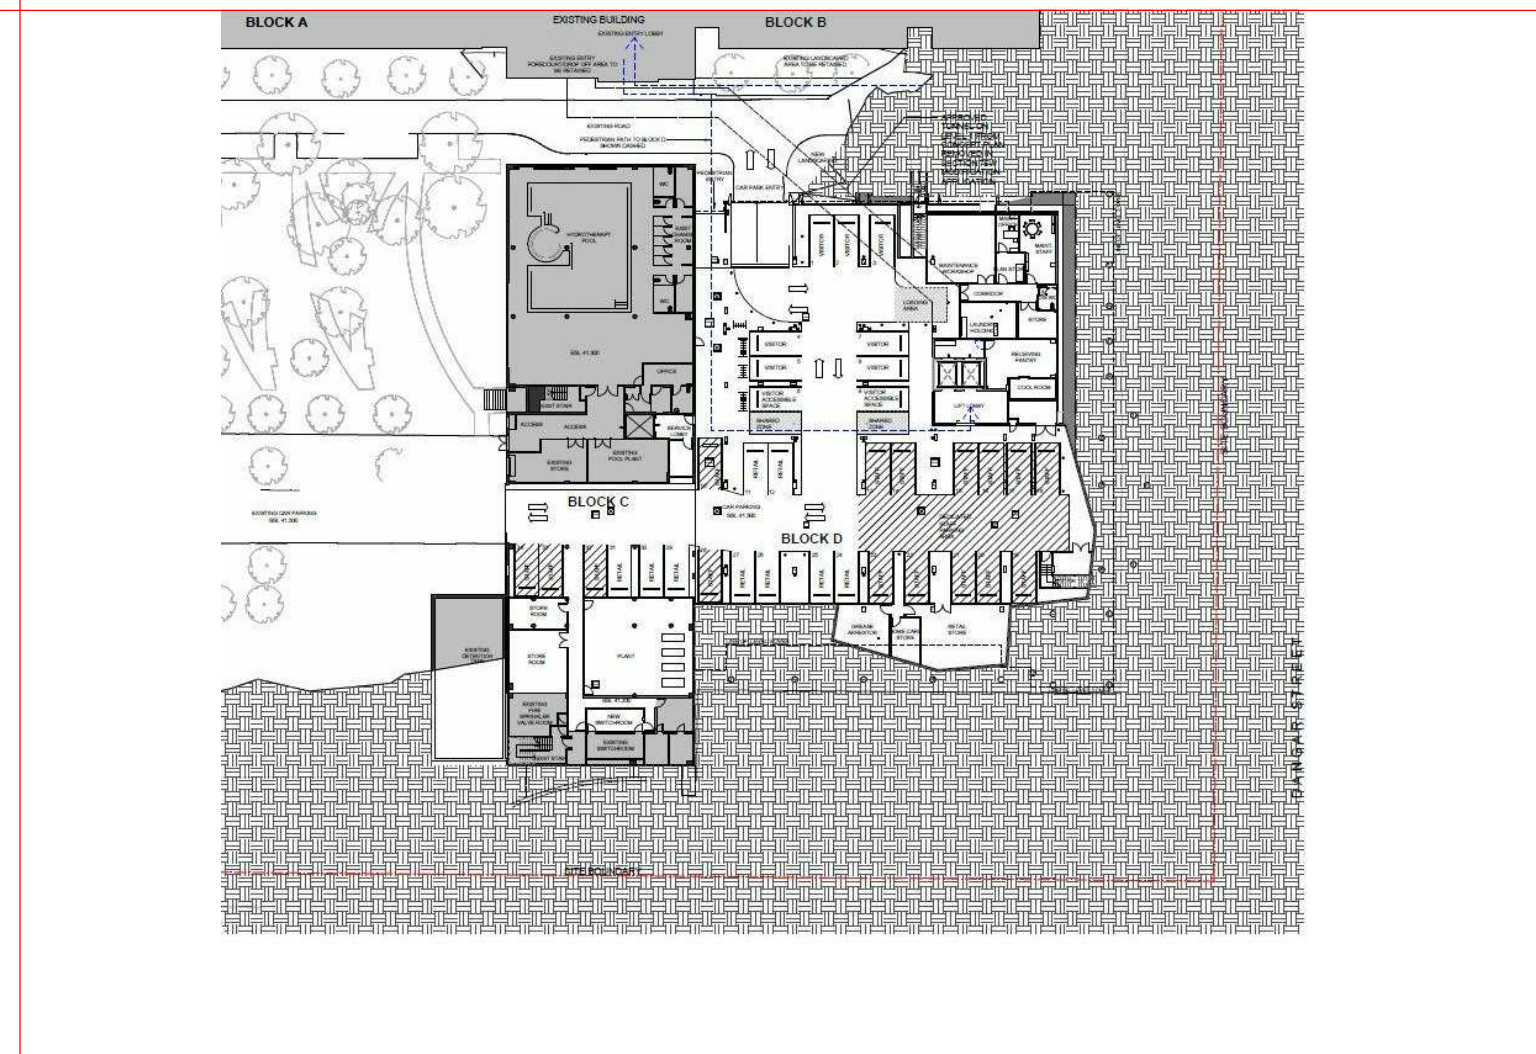


LEVEL 2: BASEMENT

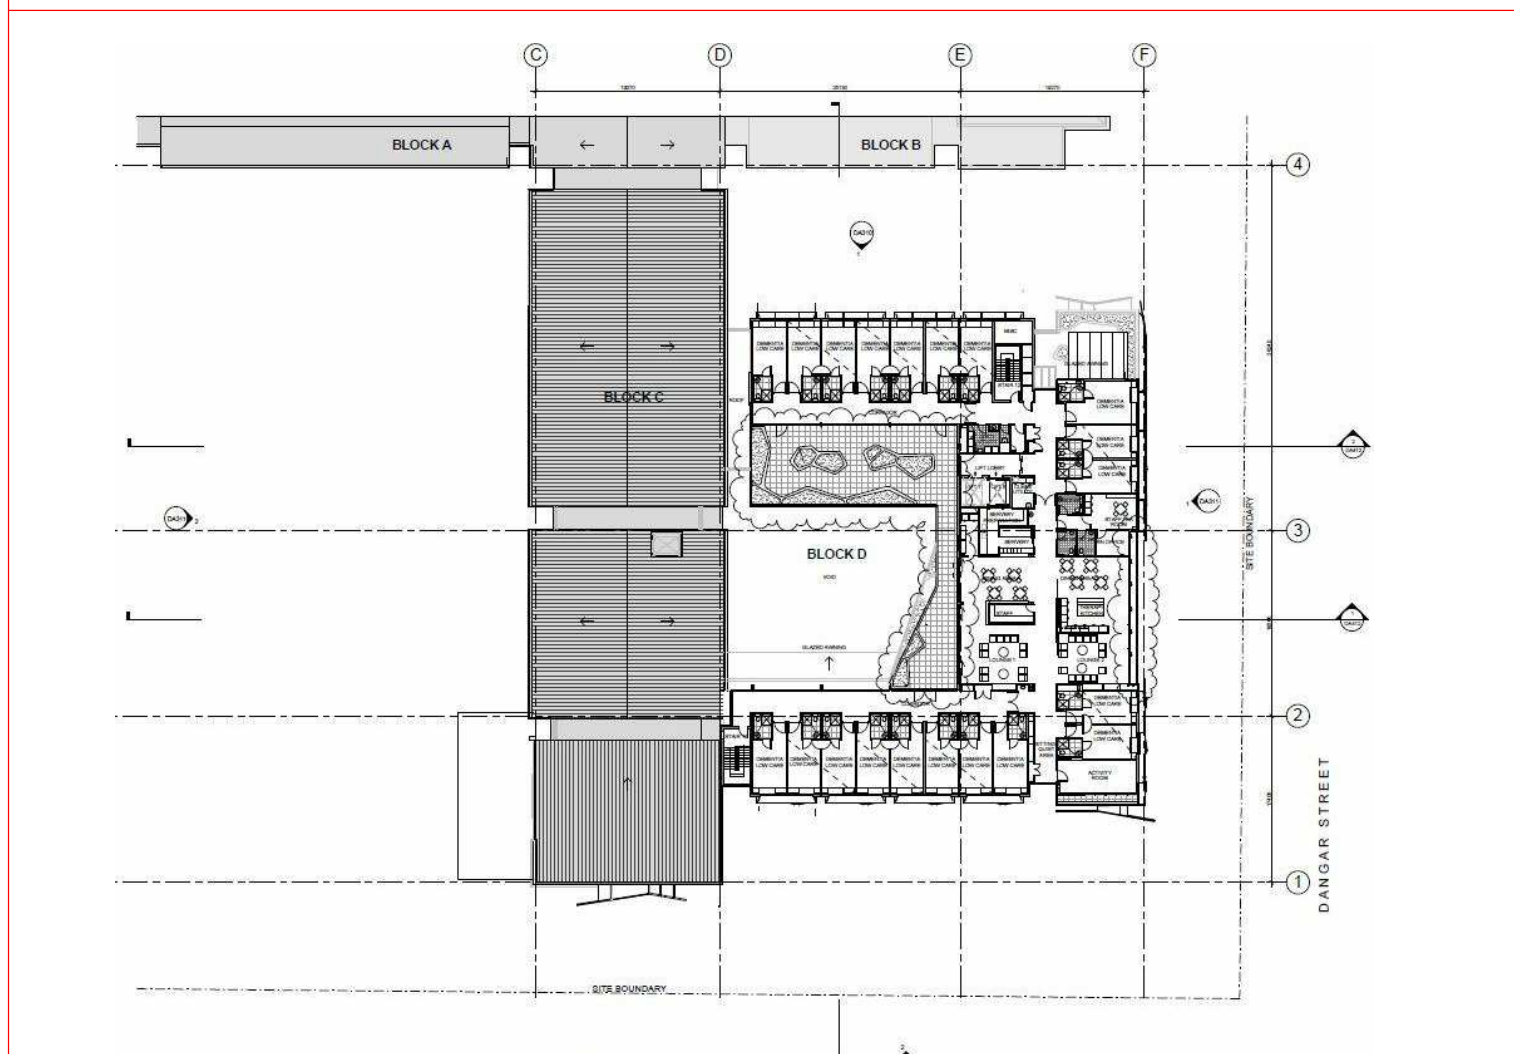


LEVEL 6: THIRD FLOOR

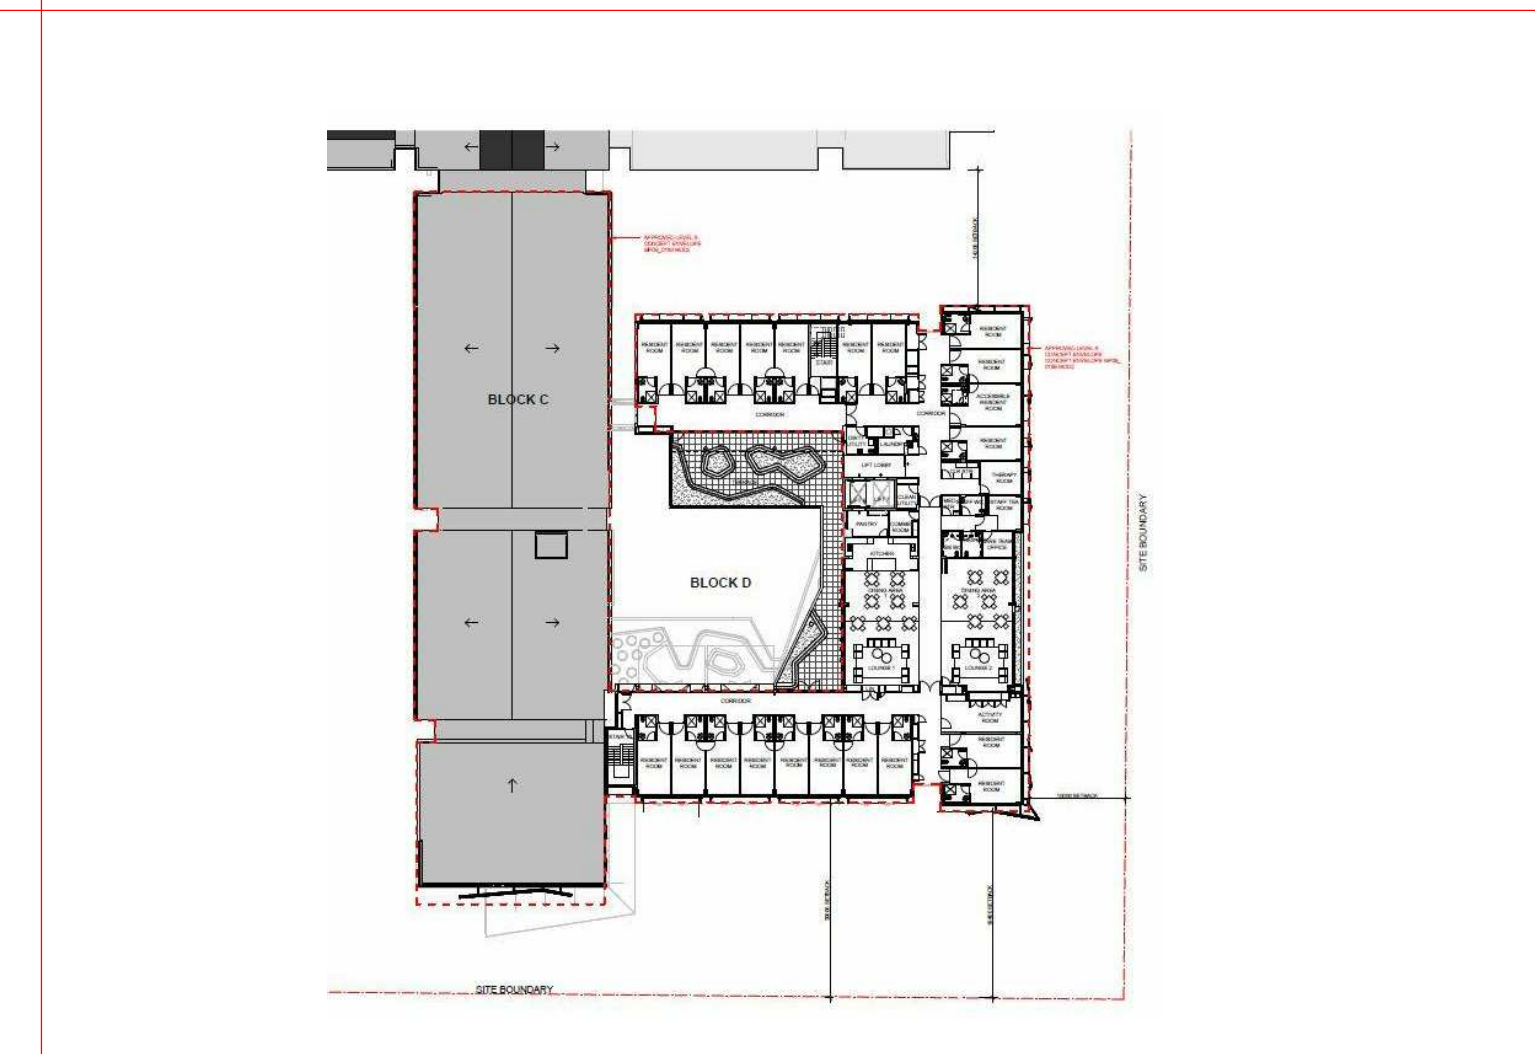


LEVEL 6: THIRD FLOOR

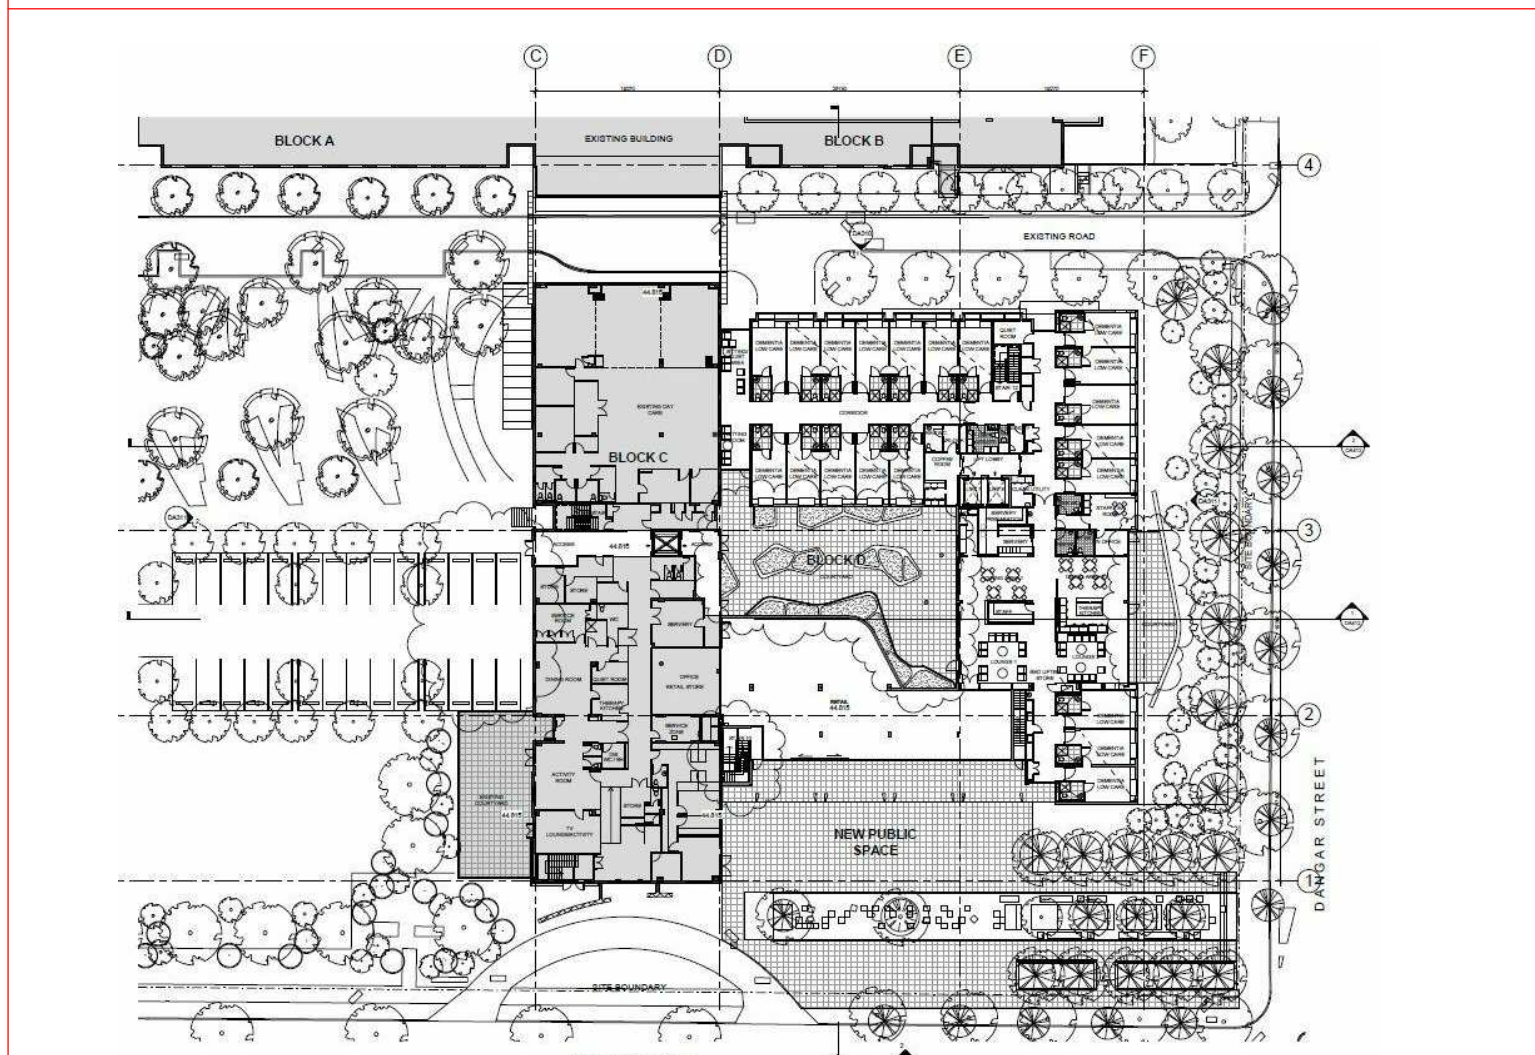


LEVEL 3: GROUND FLOOR

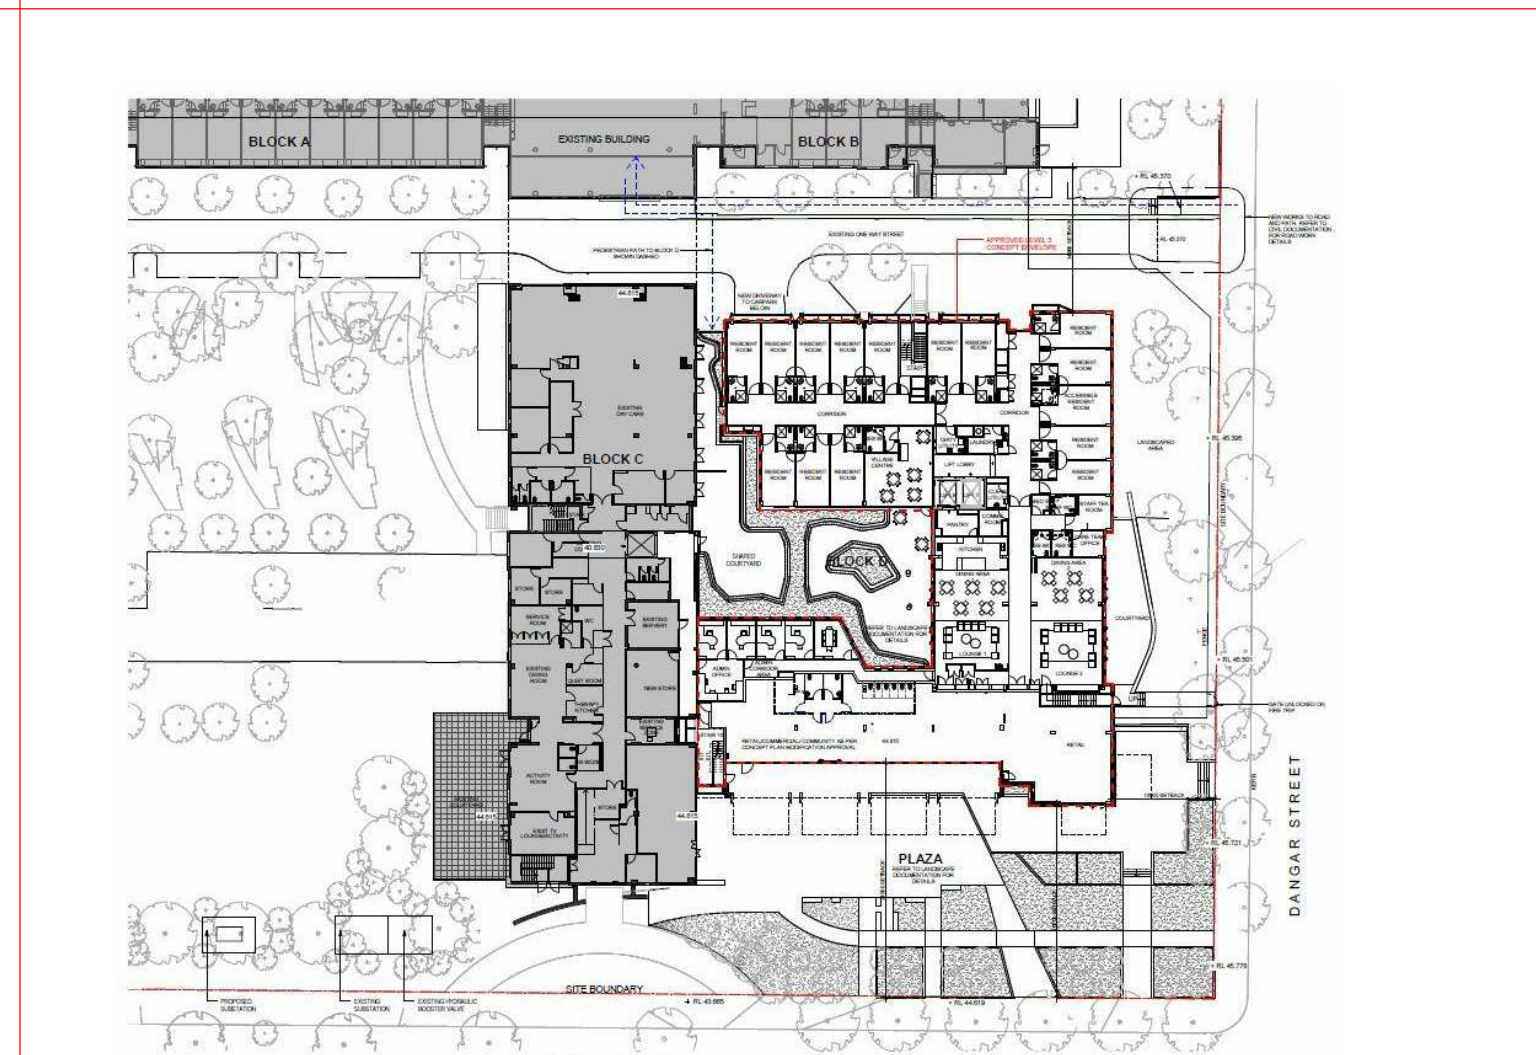


LEVEL 3: GROUND FLOOR

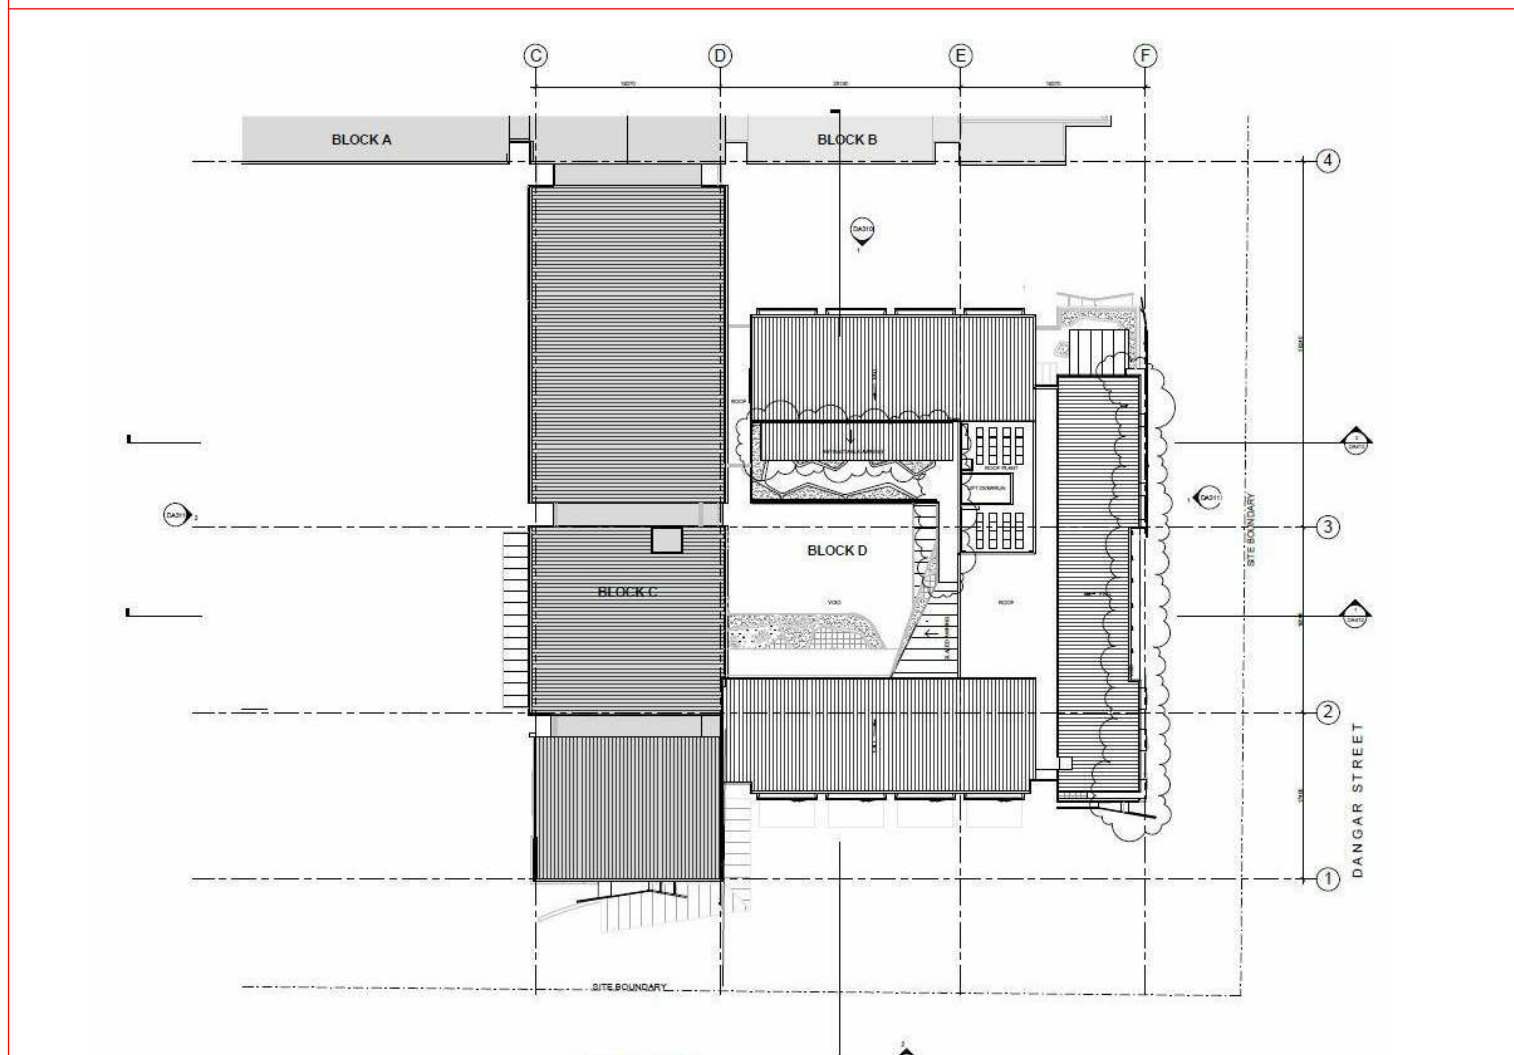


ROOF PLAN

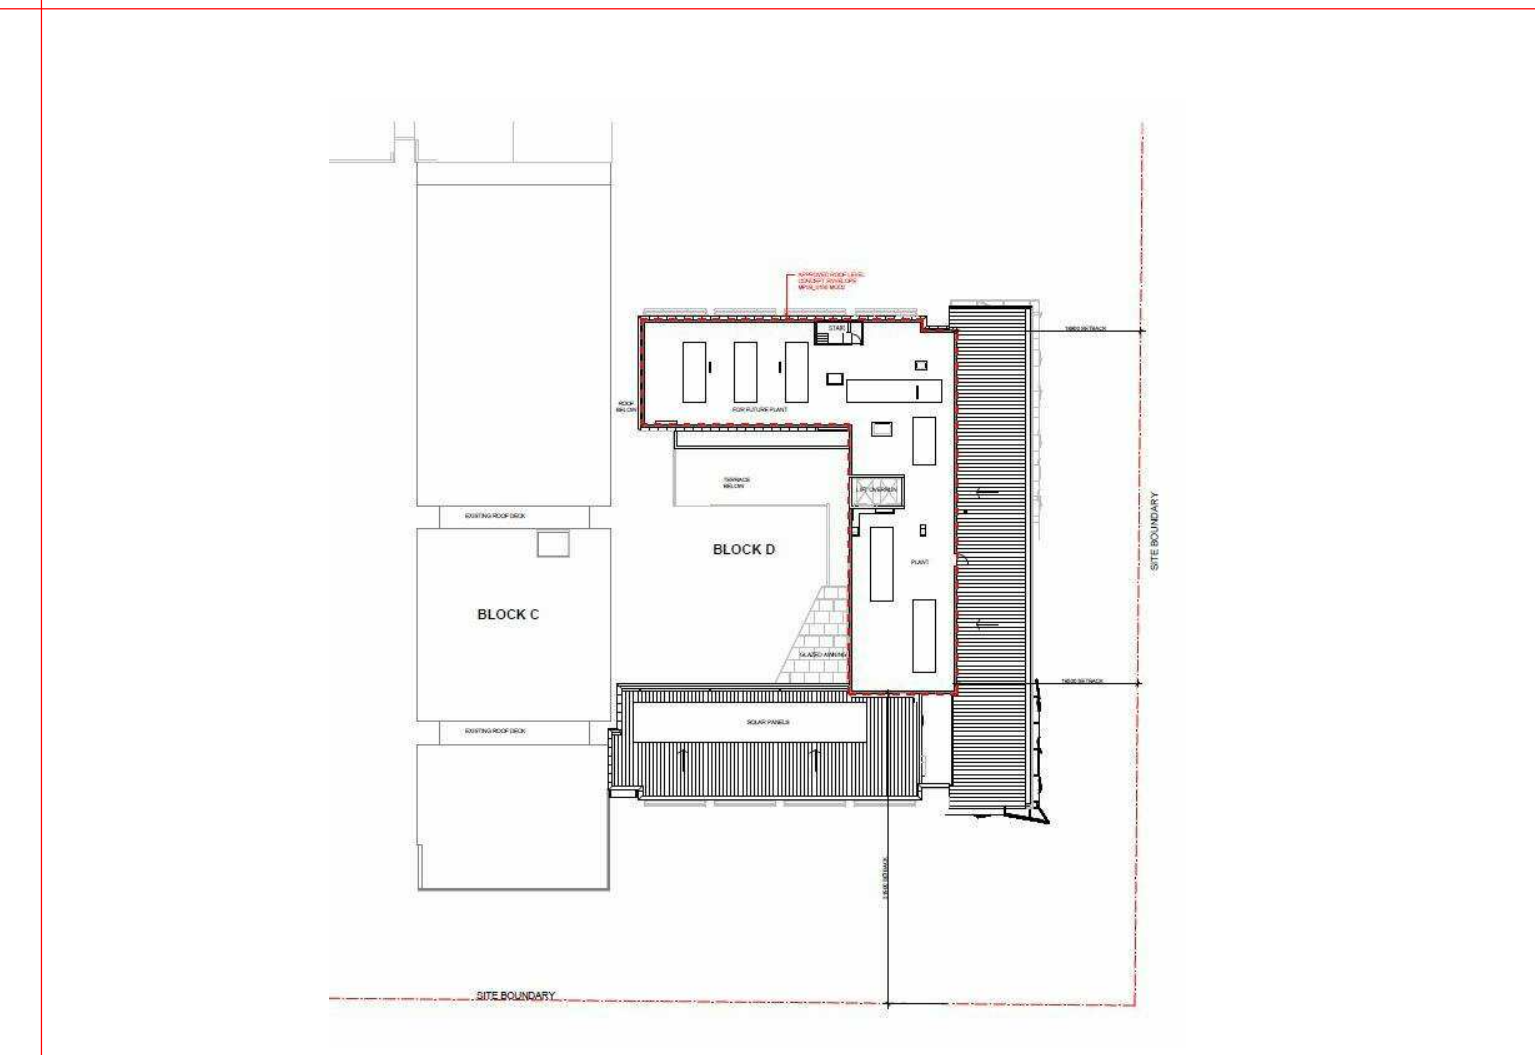


LEVEL 7: ROOF PLAN AND PLANT

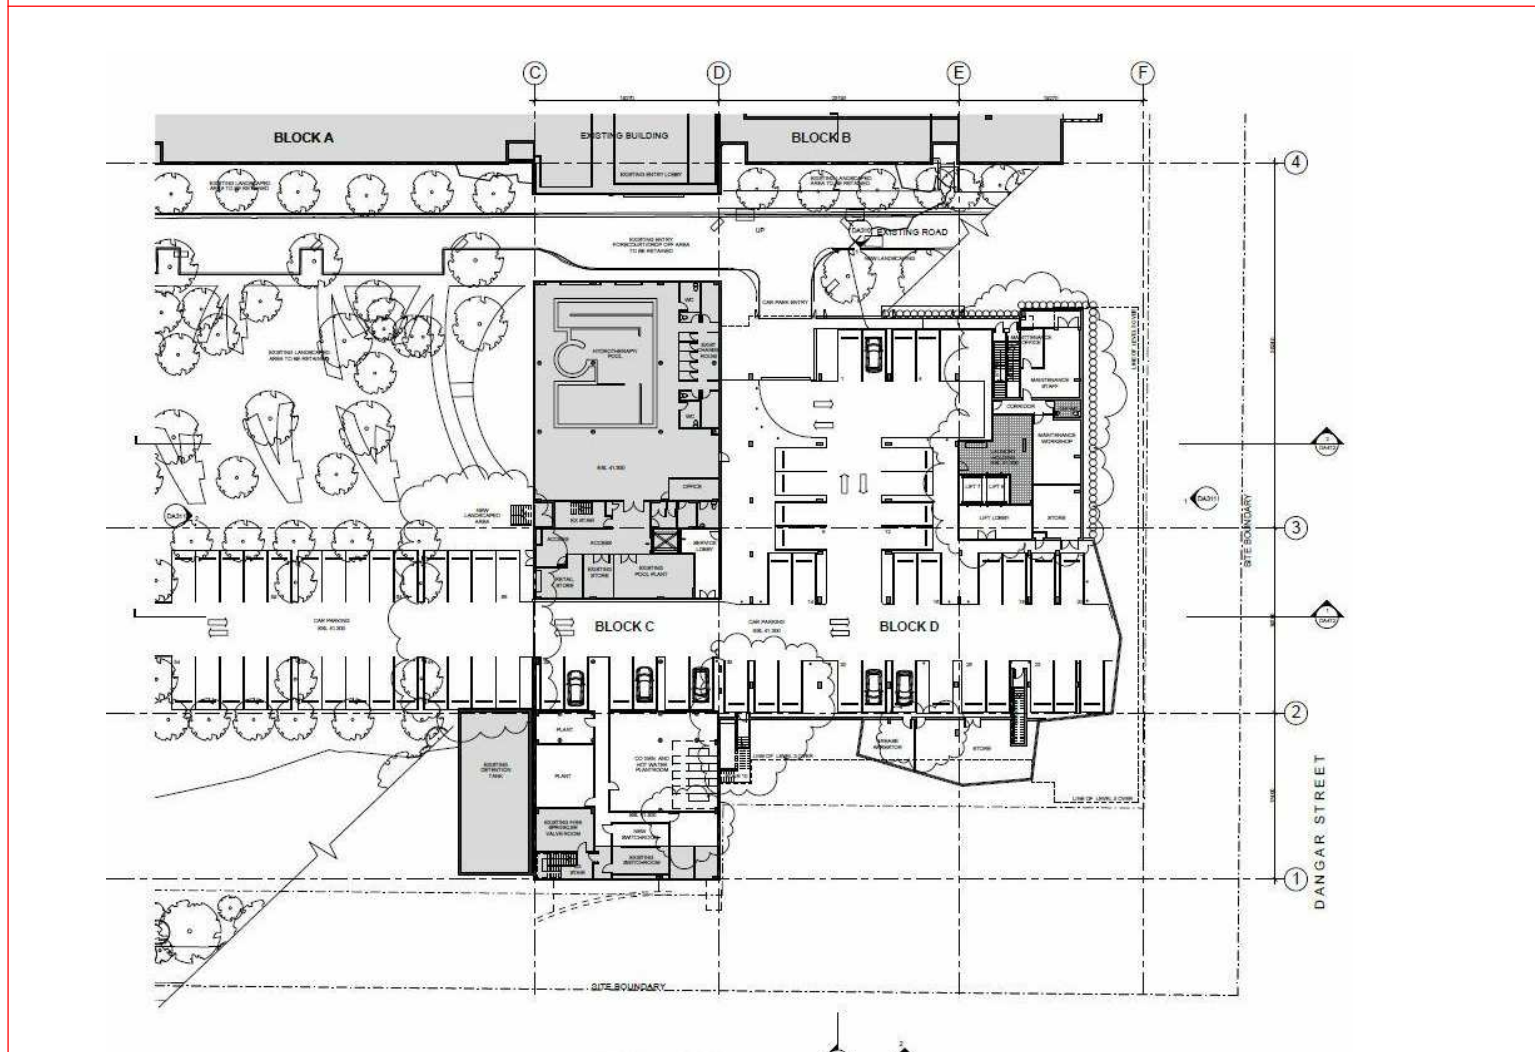


LEVEL 4: FIRST FLOOR

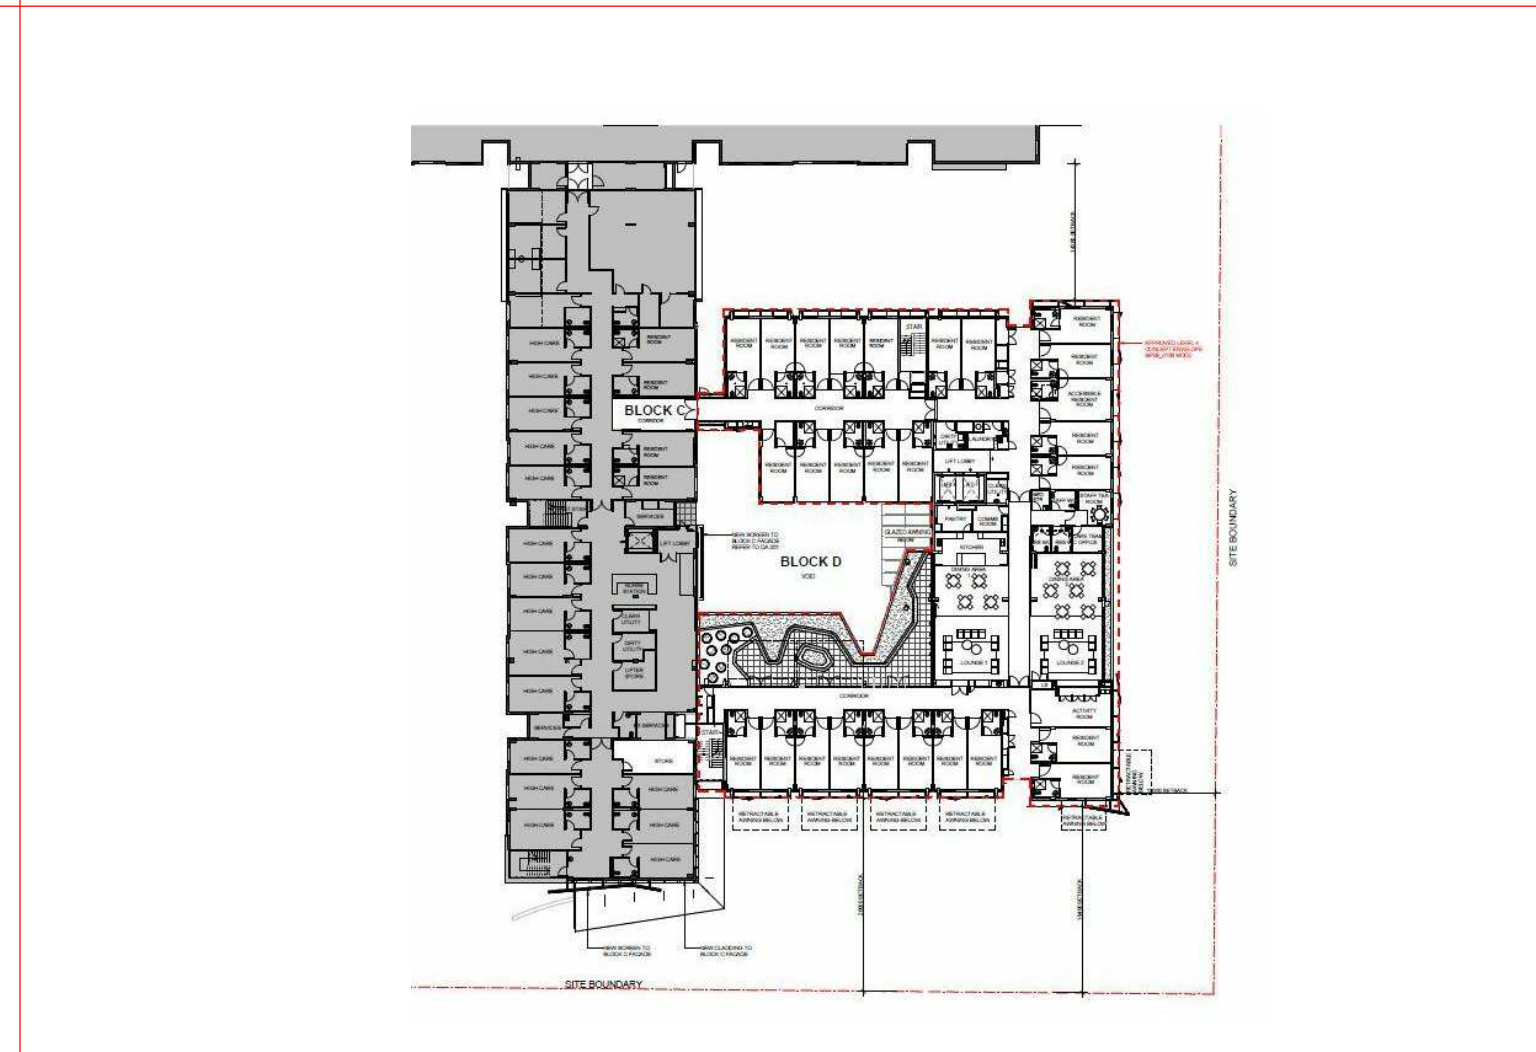

LEVEL 4: FIRST FLOOR

 

NONE

 

NONE

C:\REVIT\_LOC\LOCAL\10484-17\DWG\404-15\_mdbm.dwg 9/20/17 4:37:52 PM