




NORTH ELEVATION

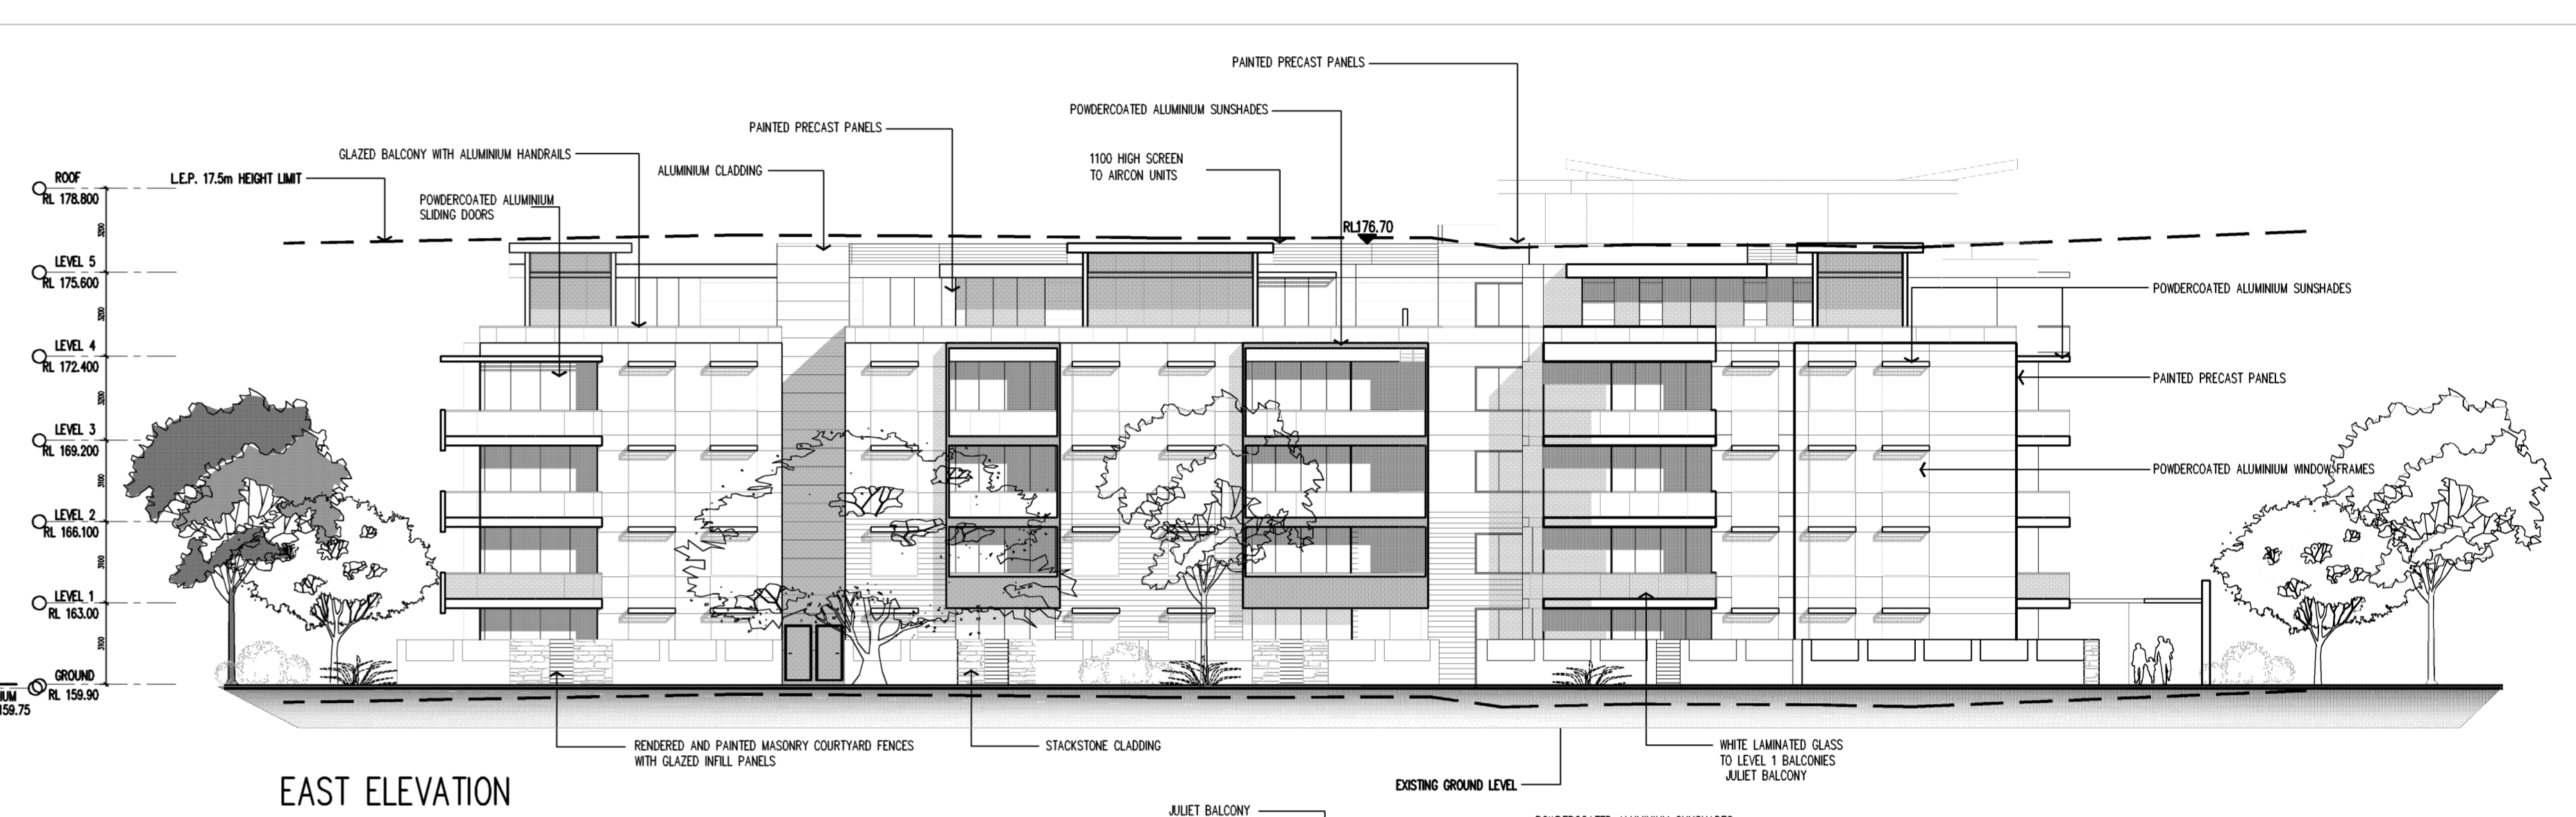

EAST ELEVATION

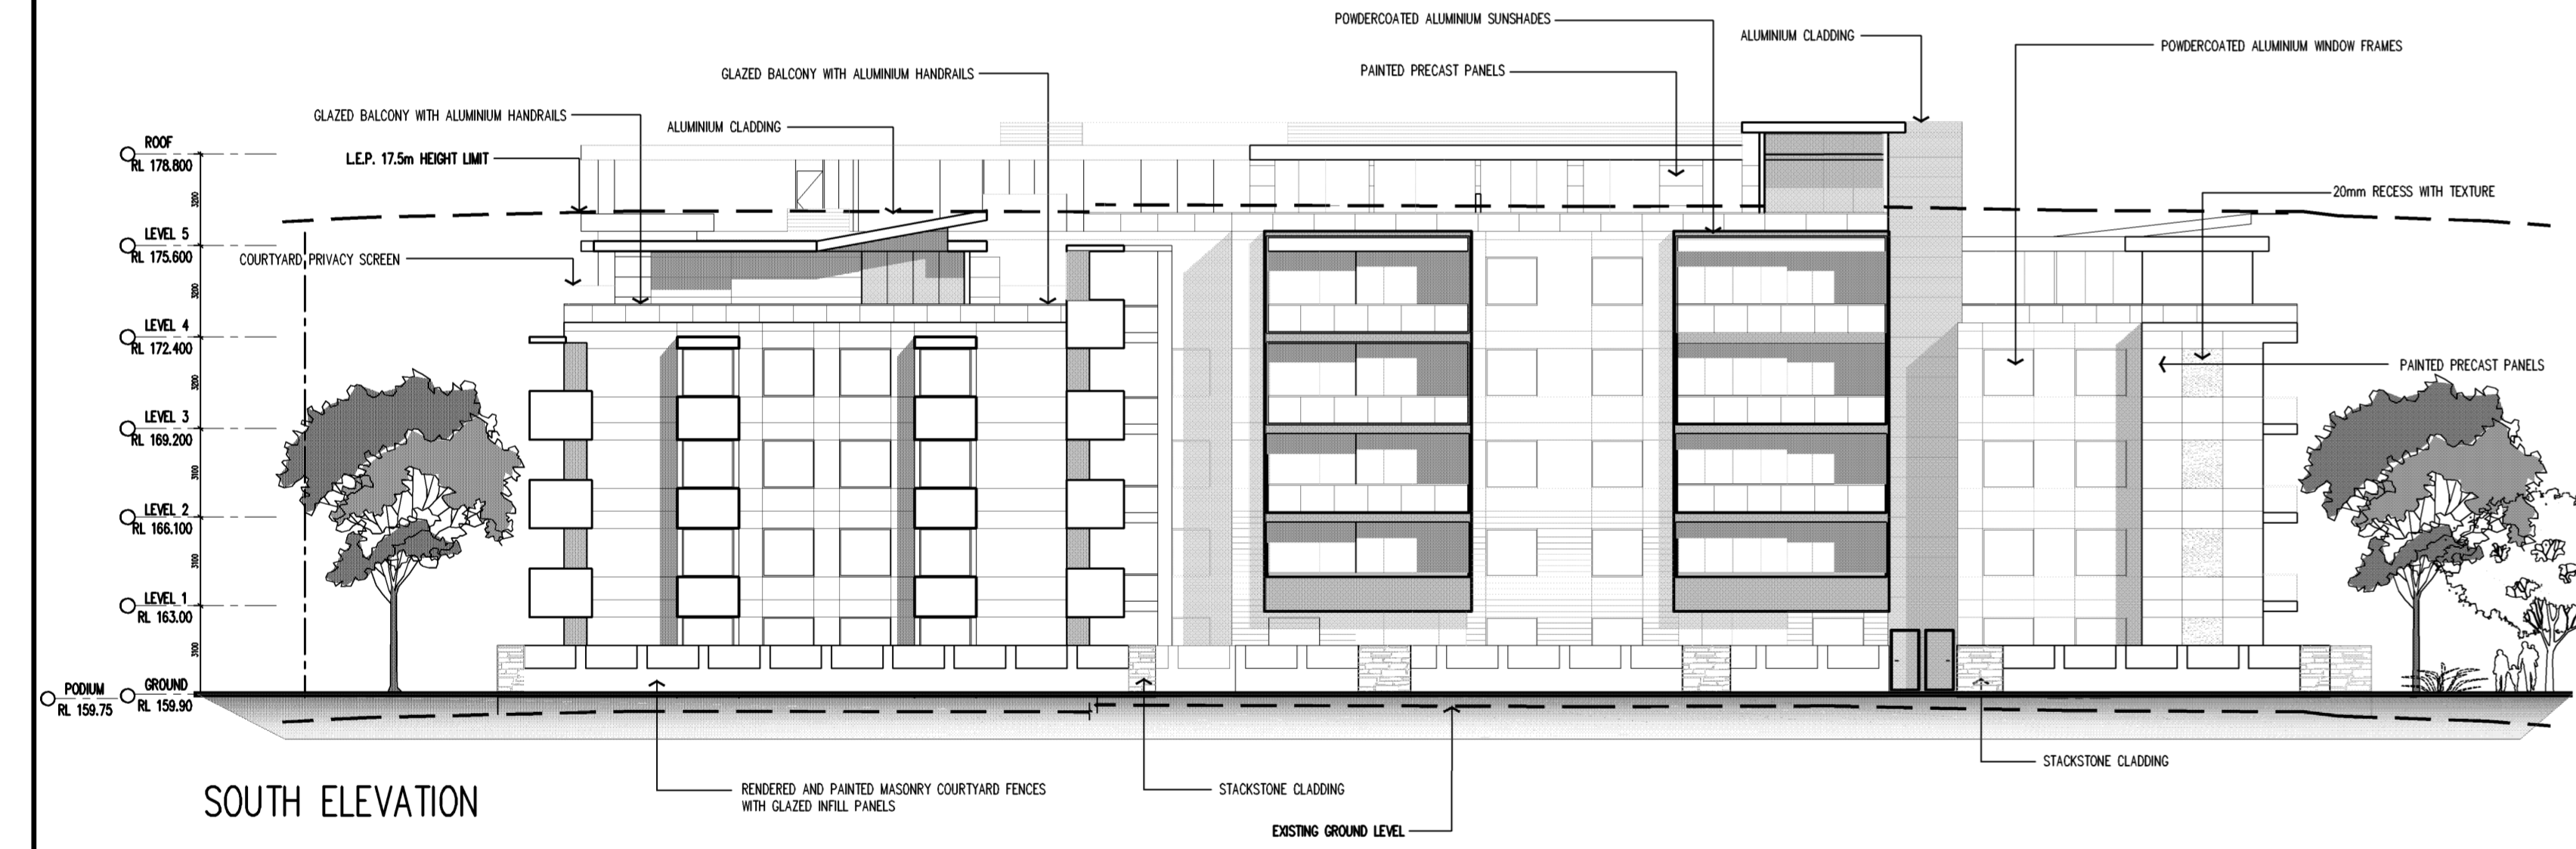

SOUTH ELEVATION

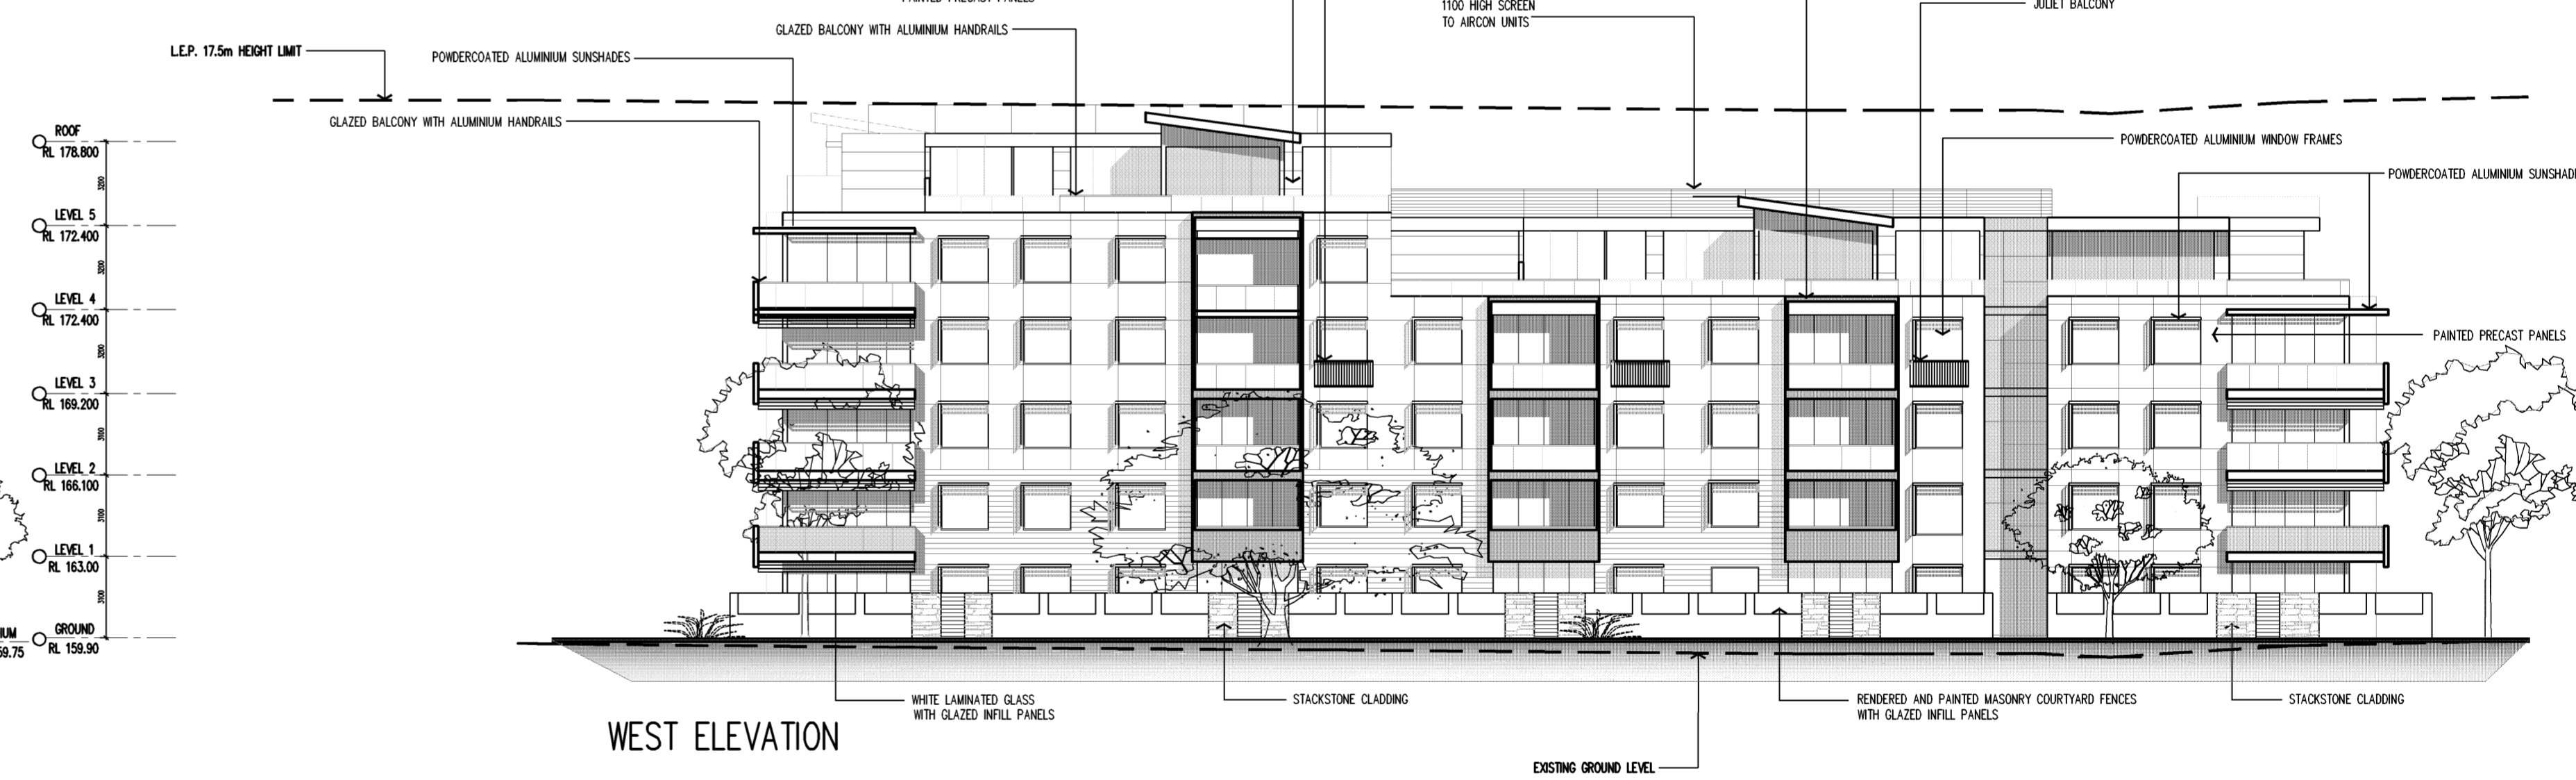

WEST ELEVATION

BLOCK D ELEVATIONS
SCALE 1:200

<p>C 03.12.10 DRAWINGS REVISED FOR D.O.P. REQUIREMENTS KBA</p> <p>B 12.08.10 L.E.P. HEIGHT LIMIT AND EXISTING GROUND LINES ADDED. KBA</p> <p>A 09.07.10 ISSUE FOR DEVELOPMENT APPLICATION AJH</p>		<p>DO NOT SCALE</p> <p>USE FIGURED DIMENSIONS AT ALL TIMES. IF IN DOUBT CHECK WITH MERITON APARTMENTS PTY. LTD. CONTRACTORS TO CHECK AND VERIFY ALL LEVELS, DATUMS AND DIMENSIONS ON SITE AND SHALL REPORT ANY DISCREPANCIES OR OMISSIONS TO MERITON APARTMENTS PTY. LTD. PRIOR TO COMMENCEMENT OF WORK AND DURING THE CONSTRUCTION PHASE.</p>		<p>NORTH</p>		<p>GENERAL NOTES:</p> <p>THIS DRAWING IS THE EXCLUSIVE PROPERTY OF MERITON APARTMENTS PTY. LTD. AND THE REPRODUCTION OF ANY PART WITHOUT THE PRIOR WRITTEN CONSENT OF MERITON APARTMENTS PTY. LTD. IS A VIOLATION OF APPLICABLE LAWS. IN NO EVENT SHALL MERITON APARTMENTS PTY. LTD. BE HELD LIABLE FOR SPECIAL, COLLATERAL, INCIDENTAL OR CONSEQUENTIAL LIABILITY IN CONNECTION WITH THE USE OF THIS DIGITAL DATA ONCE RELEASED FROM THE MERITON APARTMENTS PTY. LTD. OFFICES.</p> <p>THIS DRAWING IS TO BE READ AND UNDERSTOOD IN CONJUNCTION WITH THE STRUCTURAL, MECHANICAL, ELECTRICAL AND / OR ANY OTHER CONSULTANTS DOCUMENTATION AS MAY BE APPLICABLE TO THE PROJECT PRIOR TO THE START OF ANY WORKS AND FOR ITS DURATION.</p>		<p>Meriton Apartments Pty. Ltd. Builders & Developers</p> <p>Level 11, 328 Kent Street, Sydney NSW 2000 Email: info@meriton.com.au Tel: (02) 9287 2888 Fax: (02) 9287 2777 Internet: http://www.meriton.com.au</p>		<p>PROJECT: PROPOSED RESIDENTIAL DEVELOPMENT 132-138 KILLEATON STREET ST.IVES, NSW XX</p>		<p>DRAWING TITLE: BLOCK D ELEVATIONS</p>		<p>PROJECT No. 749 & 750</p> <p>DATE: 12/8/2010</p> <p>DRAWN BY: AH</p> <p>SCALE: AS SHOWN</p>		<p>DRAWING No. DA-43</p> <p>REV. C</p>	
ISSUE	DATE	REVISION	BY	ISSUE	DATE	REVISION	BY										