


ABBREVIATIONS

AC	ACCESS WAY
AD	ADDITIONAL WORK
AL	ALUMINIUM
AN	ANODE
AO	ARCHITECTURAL OPENING
AS	ASBESTOS
AT	ATMOSPHERIC AIR
AV	AIR VENT
AW	AWNING
BA	BATH
BB	BENCH
BC	BENCH MARK
BD	BED
BE	BELIEF
BF	BELIEF
BG	BELIEF
BH	BELIEF
BI	BELIEF
BJ	BELIEF
BK	BELIEF
BL	BELIEF
BM	BELIEF
BN	BELIEF
BO	BELIEF
BP	BELIEF
BQ	BELIEF
BR	BELIEF
BS	BELIEF
BT	BELIEF
BV	BELIEF
BW	BELIEF
BX	BELIEF
BY	BELIEF
BZ	BELIEF
CA	CANOPY
CB	CANOPY
CC	CANOPY
REV.	DESCRIPTION	DATE
0	PROVIDE 10% MORE SAND FROM BARRIERS	05/08/08
1	GENERAL AMENDMENTS	25/08/08
2	GENERAL AMENDMENTS	15/08/08
3	DA ISSUE	15/08/08

PA ARCHITECTS INTERNATIONAL PTY LTD
 LEVEL 5, 225 CLARENCE ST., SYDNEY NSW 2000
 PHONE: (02) 9291 00

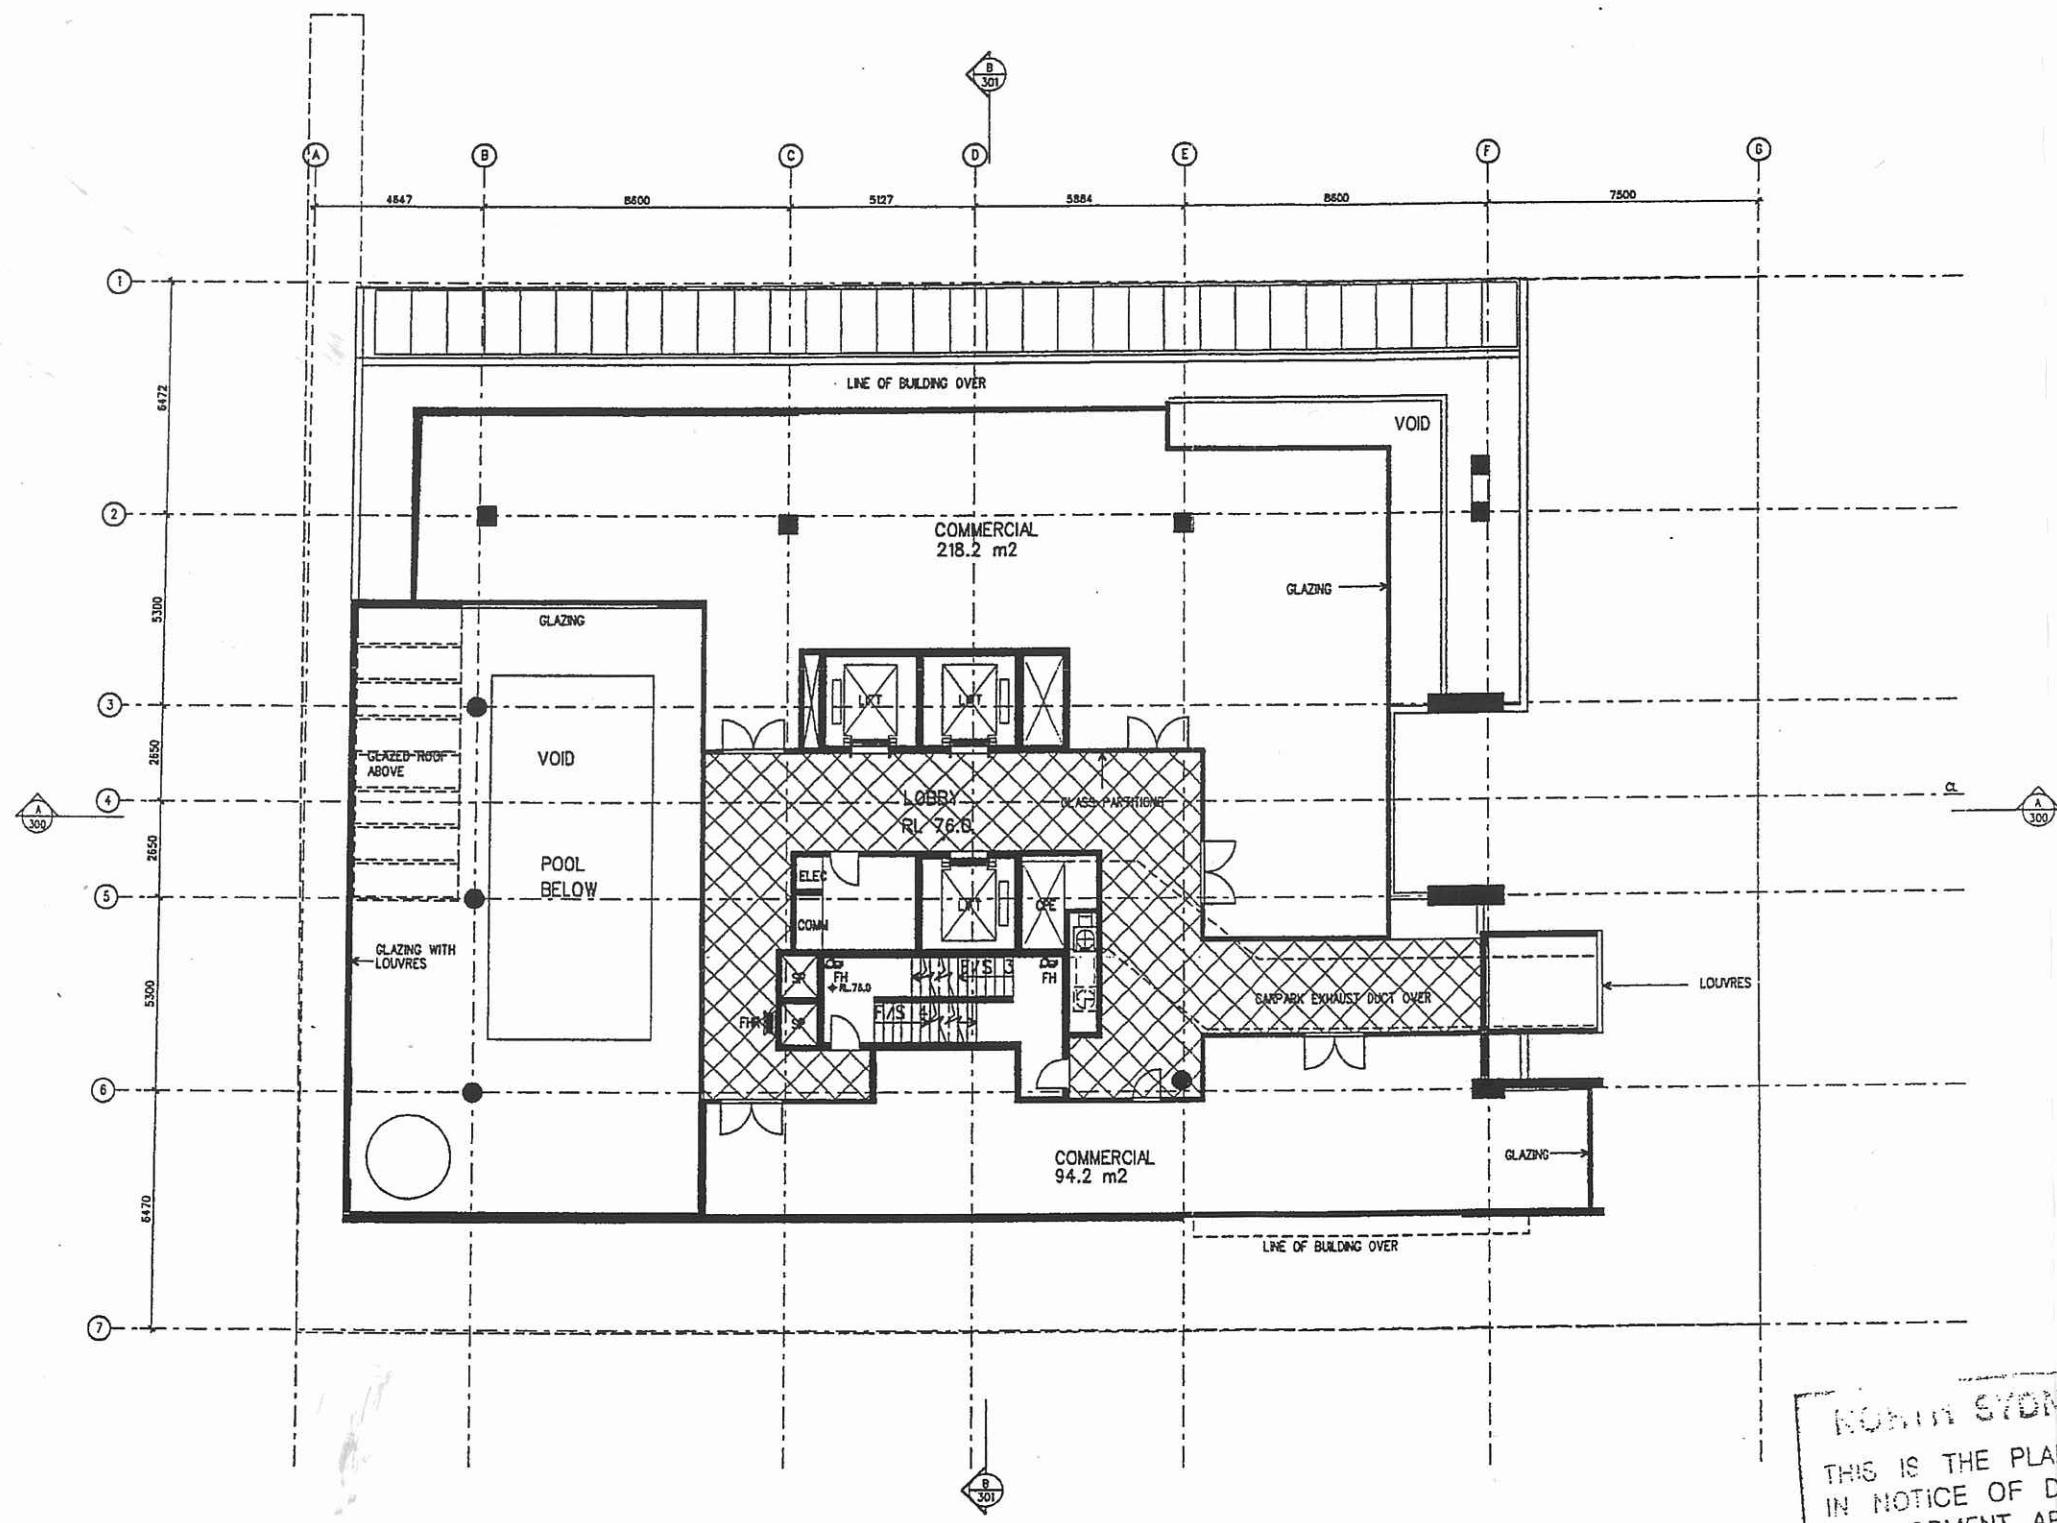

GENERAL NOTES

ABBREVIATIONS

- AN ACCESS BATCH
- BALC BALCONY
- CONC CONCRETE
- CEM CONCRETE EXHAUST
- CS CARPET
- CSF CONCRETE COLLAR
- CLUB CLUB
- COMM COMMUNICATION EQUIPMENT
- DIS DISABLE WC
- DO DOOR
- DP DOWN PIPE
- ELC ELECTRICAL EQUIPMENT
- EDB ELECTRICAL DISTRIBUTION BOARD
- ENS ENTRANCE
- F FINISH
- FLL FINISHED FLOOR LEVEL
- FH FIRE HYDRANT
- FHR FIRE HOSE REEL
- FIR FIRE RISK ROOM
- FIR FIRE RISK ROOM
- FCR FIRE CONTROL ROOM
- FC FLOOR CLASH
- FW FLOOR WASTE
- FS FIRE STAIR
- GC GARAGE EXHAUST DUCT
- GC GARAGE CHUTE
- J JUNCTION
- L LINES EQUIPMENT
- LVT LAUNDRY
- LVA LAUNDRY - HORIZONTAL
- LVA LAUNDRY - VERTICAL
- LVV LAUNDRY
- PL PLASTER BOARD
- PS PROTECT SCREEN
- R/R ROAD MARKING
- R/R ROAD MARKING
- R/R ROAD MARKING
- RS ROLLER SHUTTER
- SC STEEL COLUMN
- SD STEEL PRESSURISATION DUCT
- SM SMOKE
- W/W WASHING MACHINE
- W/W WALK IN WARDROBE

REV.	AMENDMENT DESCRIPTION	DATE
D	PODUM + TOWER MOVED 900mm FROM BOUNDARY	09/08/08
C	GENERAL AMENDMENTS	25/08/08
B	GENERAL AMENDMENTS	15/08/08
A	DA ISSUE	13/05/08

FPA ARCHITECTS INTERNATIONAL PTY LTD
 LEVEL 4, 228 CLARENCE ST, SYDNEY NSW 2000
 PHONE: (02) 8239 1001 FAX: (02) 8239 4228
 EMAIL: fpa@fpaarchitects.com

COPYRIGHT IN ALL DOCUMENTS AND DRAWINGS PREPARED BY THE ARCHITECT FOR THE PROPRIETOR AND ANY WORKS EXECUTED SHALL REMAIN THE PROPERTY OF THE ARCHITECT OR HIS CREATION MASTER IN THE ARCHITECT.

THE CLIENT IS LICENSED TO USE THE DOCUMENTS TO PRODUCE THE PROJECT FOR WHICH THEY WERE INTENDED PROVIDED THAT THE LICENSE APPLIES ONLY TO THE SITE WHICH THE DESIGN RELATES AND THAT THE FEES DUE TO THE ARCHITECT HAVE BEEN PAID. IF THE CLIENT IS IN BREACH OF THE OBLIGATION TO MAKE A PAYMENT TO THE ARCHITECT THE ARCHITECT MAY PROVIDE THE LICENSE PROVIDED THAT THE ARCHITECT HAS FIRST GIVEN AT LEAST 14 DAYS NOTICE OF INTENTION TO DO SO AND THAT PAYMENT REMEDYING THE BREACH HAS NOT BEEN MADE IN THE MEANTIME.

ALL DIMENSIONS ON THIS DRAWING SHALL BE CHECKED ON SITE BEFORE WORK COMMENCES.

ALL DIMENSIONS ARE IN mm UNLESS NOTED OTHERWISE.

DRAWINGS ARE TO BE READ IN CONJUNCTION WITH THE SPECIFICATION. DO NOT SCALE OFF DRAWINGS. ANY DISCREPANCIES ARE TO BE REFERRED TO THE ARCHITECT.

PROJECT
 MIXED USE DEVELOPMENT
 136-140 WALKER STREET
 NORTH SYDNEY

CLIENT
 CASTLE CONSTRUCTIONS

DRAWING TITLE
 LEVEL 4 FLOOR PLAN


DESIGN FPA	PROJECT No 805	ISSUE D
CHECKED	SCALE 1:100 @ A1 1:200 @ A3	DRAWING No DA 107
DATE 15/08/2008		

Plot Date: 15/08/2008
 Filename: DA07.dwg

ROBIN SYDNEY COUNCIL
 THIS IS THE PLAN/S REFERRED TO
 IN NOTICE OF DETERMINATION OF
 DEVELOPMENT APPLICATION
 No. 195/08
 DATE 22/10/08
 SIGNED [Signature]

053

52 missing

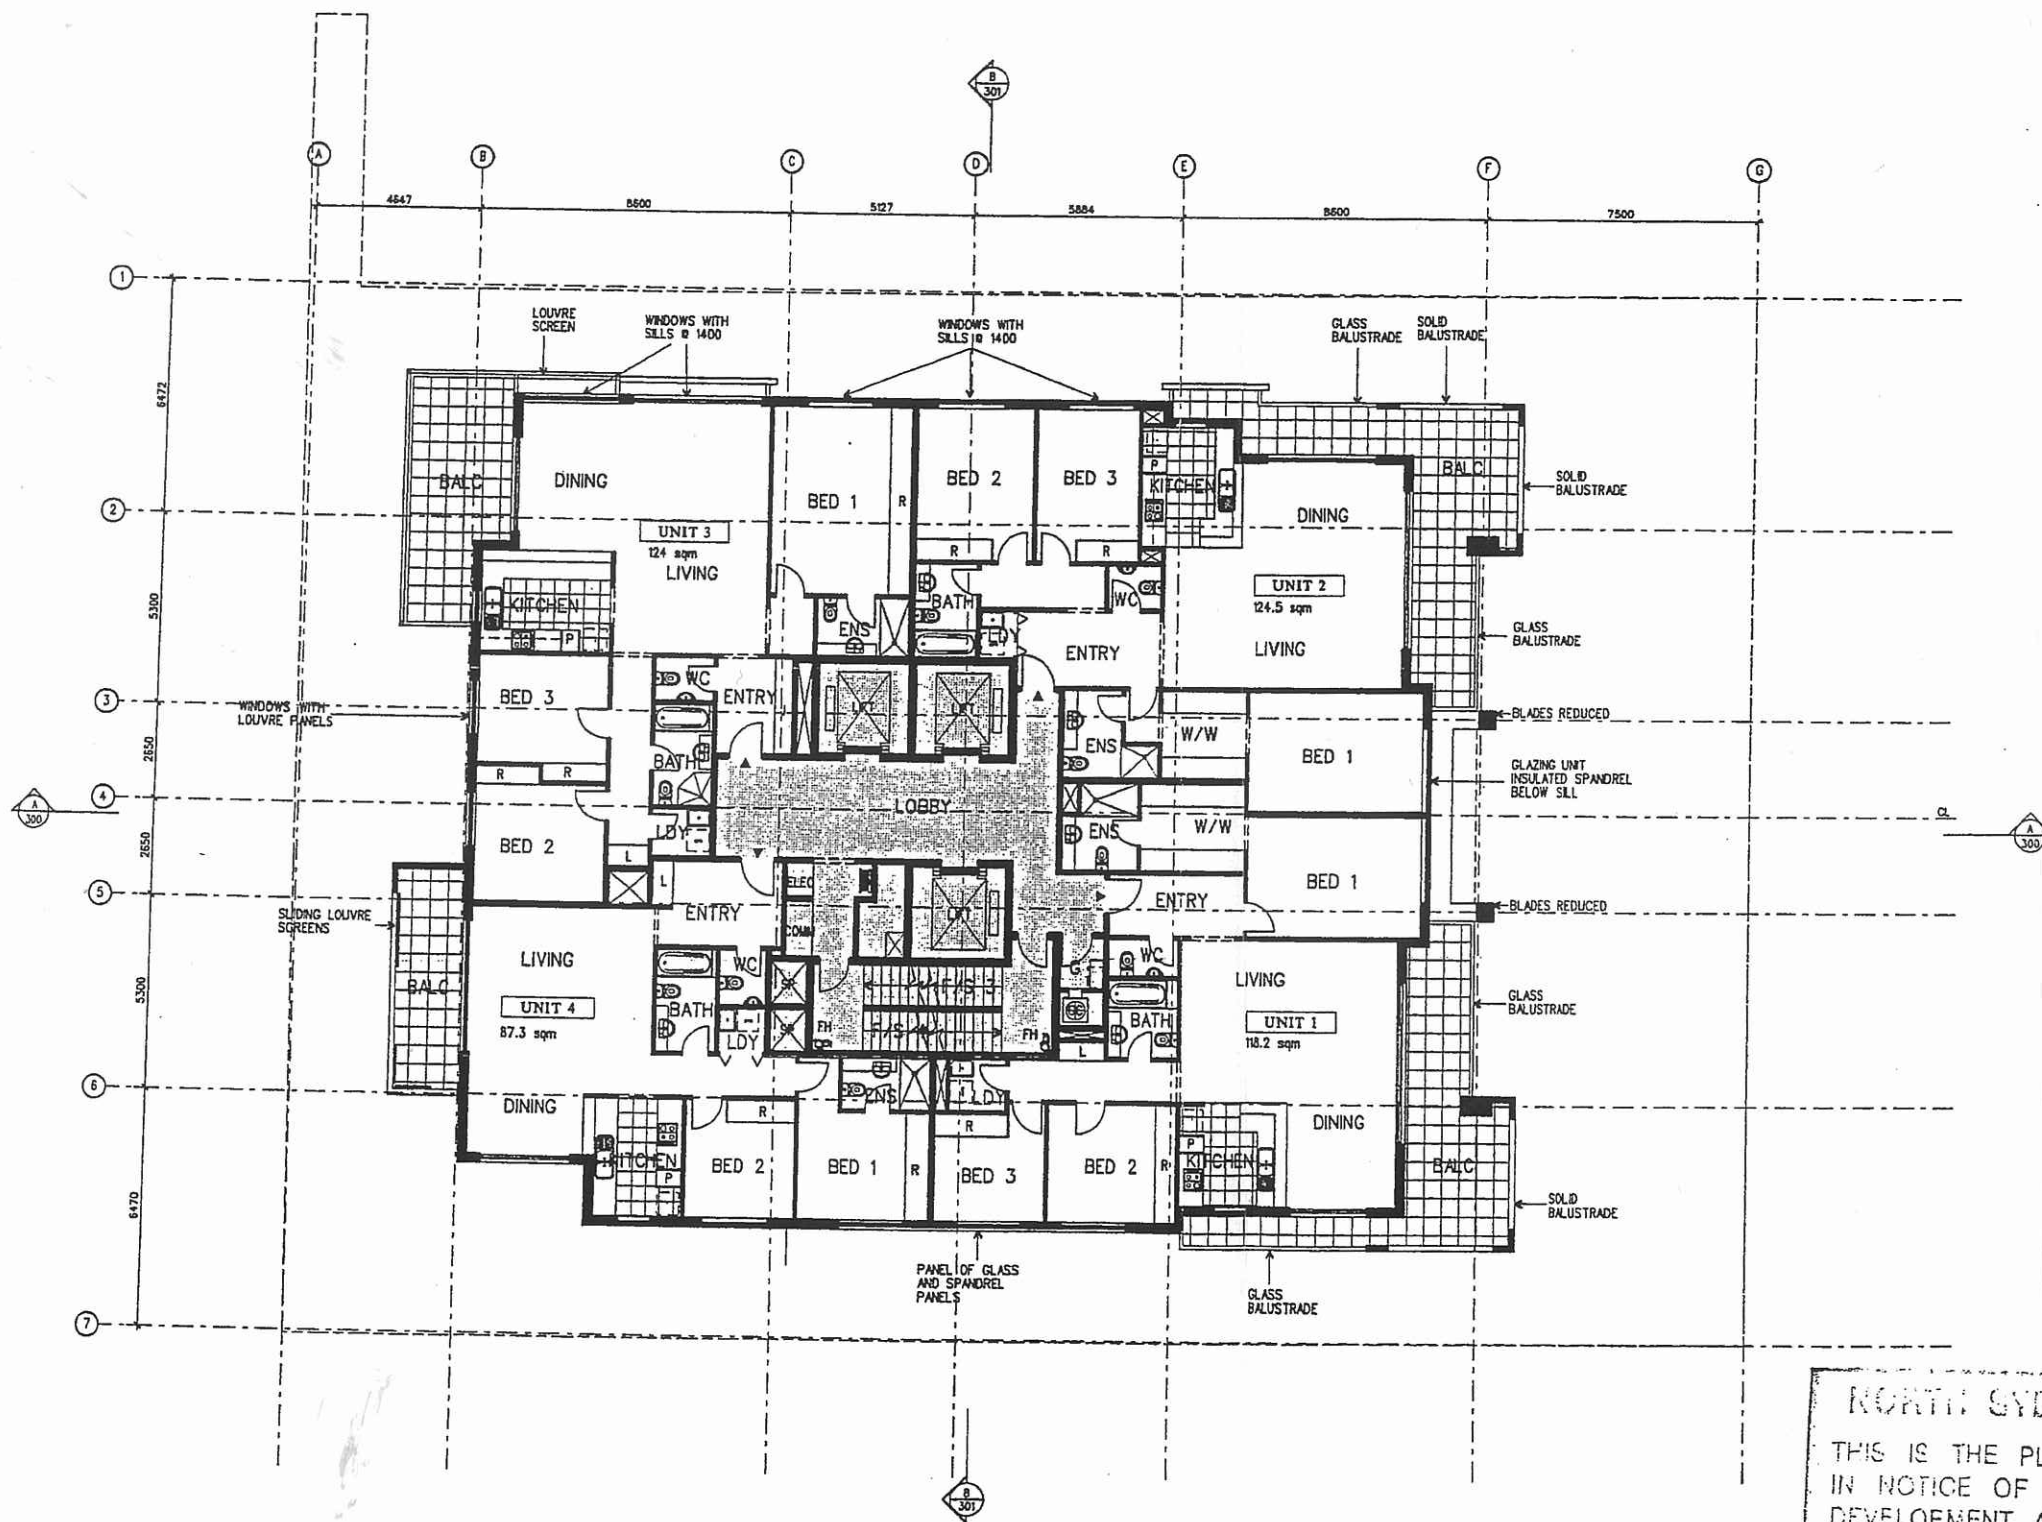

GENERAL NOTES



ABBREVIATIONS

AN	ACCESS HATCH
B	BROOK BOARD
BALC	BALCONY
BR	BRICK
CE	CARPET EXHAUST
CS	CARPET SUPPLY
CPT	CARPET
CC	CONCRETE COLUMN
CP	CUPBOARD
COM	COMMUNICATION CUPBOARD
CH	CHIEF OFFICER
DO	DOWN STAIR
UP	UP STAIR
ELEC	ELECTRICAL CUPBOARD
ED	ELECTRICAL DISTRIBUTION BOARD
EX	EXHAUST
FLL	FINISHED FLOOR LEVEL
FI	FIRE HYDRANT
FN	FIRE NOSE REEL
FP	FIRE PROTECTION PANEL
FC	FIRE CHECK ROOM
FG	FLOOR GLASS
FL	FLOOR FINISH
FS	FIRE STAIR
GE	GARAGE EXHAUST DUCT
GC	GARAGE CHUTE
GR	GRASS
L	LINEN CUPBOARD
LD	LANDING
LH	LOUVER - HORIZONTAL
LH	LOUVER - VERTICAL
P	PLASTER
PL	PLASTER BOSS
PS	PRIVACY SCREEN
RH	RANGEROOD
RM	ROAD MARKING
R	RUBBER
RS	ROLLER SHUTTER
SC	STEEL COLUMN
SP	STAIR PRESSURISATION DUCT
ST	STONE
W	WADING MACHINE
WV	WALK IN WARDROBE

D	PODEM - TOWER MOVED 1800mm FROM BOUNDARY	08/08/08
C	GENERAL AMENDMENTS	22/08/08
B	GENERAL AMENDMENTS	04/08/08
A	DA ISSUE	13/05/08

FPA ARCHITECTS INTERNATIONAL PTY LTD
 LEVEL 6, 228 CLARENCE ST, SYDNEY NSW 2000
 PHONE: (02) 9298 1001 FAX: (02) 9298 4238
 EMAIL: fpa@fparchitects.com

COPYRIGHT IN ALL DOCUMENTS AND DRAWINGS PREPARED BY THE ARCHITECT FOR THE PROPRIETOR AND ANY WORK EXECUTED SHALL REMAIN THE PROPERTY OF THE ARCHITECT OR IN CREATION RESTED IN THE ARCHITECT.

THE CLIENT IS LICENSED TO USE THE DOCUMENTS TO PRODUCE THE PROJECT FOR WHICH THEY WERE INTENDED PROVIDED THAT THE LICENSE APPLIES ONLY TO THE SITE WHICH THE DESIGN RELATES AND THAT THE FEES DUE TO THE ARCHITECT HAVE BEEN PAID. IF THE CLIENT IS IN BREACH OF THE OBLIGATION TO MAKE A PAYMENT TO THE ARCHITECT THE ARCHITECT MAY REVOKE THE LICENSE PROVIDED THAT HE ARCHITECT HAS FIRST GIVEN AT LEAST 14 DAYS NOTICE OF INTENTION TO DO SO AND THAT PAYMENT REMEDYING THE BREACH HAS NOT BEEN MADE IN THE MEANTIME.

ALL DIMENSIONS IN THIS DRAWING SHALL BE CHECKED ON SITE BEFORE WORK COMMENCES.

ALL DIMENSIONS ARE IN MM UNLESS NOTED OTHERWISE.

DRAWINGS ARE TO BE READ IN CONJUNCTION WITH THE SPECIFICATION. DO NOT SCALE OFF DRAWINGS. ANY DISCREPANCIES ARE TO BE REFERRED TO THE ARCHITECT.

PROJECT
MIXED USE DEVELOPMENT
 136-140 WALKER STREET
 NORTH SYDNEY



CLIENT
CASTLE CONSTRUCTIONS

DRAWING TITLE
**TYPICAL FLOOR PLAN
 LEVEL 6-8**

DESIGN	PROJECT No	ISSUE
FPA	805	D
CHECKED	SCALE	DRAWING No
	1 : 100 @ A1	
DATE	1 : 200 @ A3	DA 109
04/08/2008		

NORTH SYDNEY COUNCIL
 THIS IS THE PLAN/S REFERRED TO
 IN NOTICE OF DETERMINATION OF
 DEVELOPMENT APPLICATION
 No. 195/08
 DATE 22/10/08
 SIGNED [Signature]

055

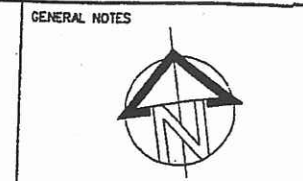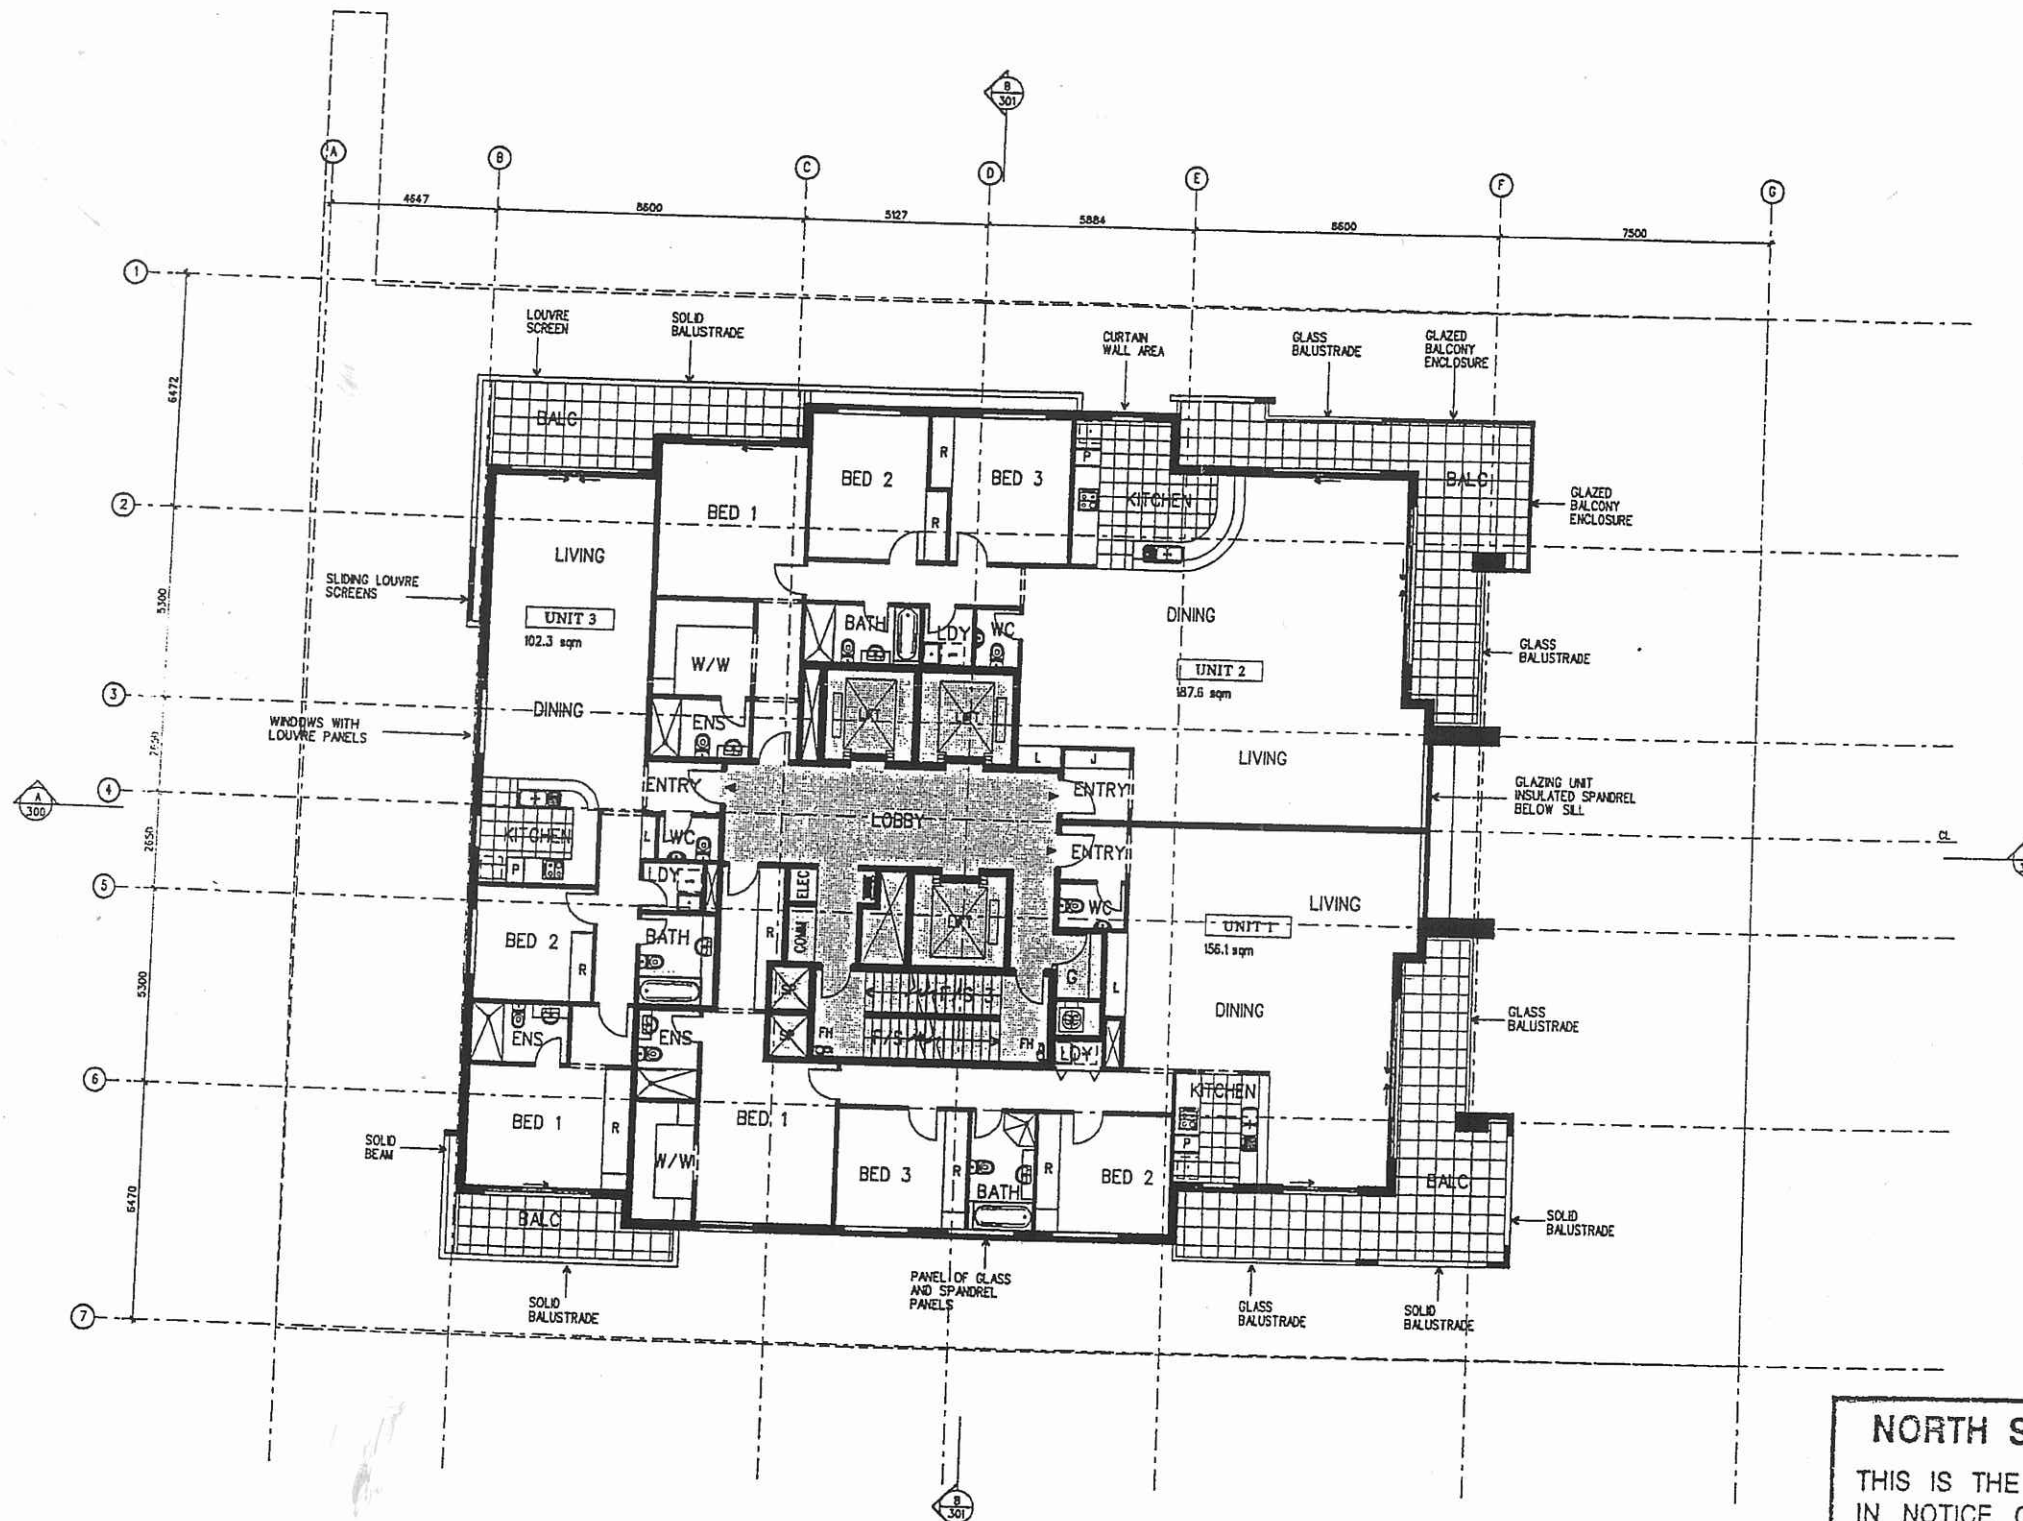

ABBREVIATIONS

- AH ACCESS HATCH
- B BALCONY
- BALC BALCONY
- CON CONCRETE
- CEX CARPENTRY EXHAUST
- CS CARPENTRY SUPPLY
- CPT CARPET
- CC CONCRETE COLUMN
- CP CONCRETE PILING
- COM COMBINATION CUPBOARD
- CO CONCRETE
- DD DOWN DRAIN
- DP DOWN PIPE
- ELEC ELECTRICAL CUPBOARD
- EDB ELECTRICAL DISTRIBUTION BOARD
- ES EXISTING
- FFL FINISHED FLOOR LEVEL
- FI FIRE HYDRANT
- FR FIRE RISK
- FP FIRE INSULATION PANEL
- FRM FIRE RESISTANT MASONRY
- FG FLOOR GLASS
- FW FLOOR WASTE
- GC GROUND COVER
- GEK GARAGE EXHAUST DUCT
- GC GARAGE CHUTE
- J JOIST
- JL JOINER
- JCB JOINER CUPBOARD
- L LAMINATE
- LH LOUVER - HORIZONTAL
- LH LOUVER - VERTICAL
- LH LOUVER - VERTICAL
- PL PLASTER BOSS
- PS PRIVACY SCREEN
- RA RAINWATER
- RS ROLLER SHUTTER
- SC STEEL COLUMN
- SP STAR PRESSURISATION DUCT
- SM STEEL MACHINE
- W/W WALK IN WARDROBE

REV.	AMENDMENT DESCRIPTION	DATE
B	PODUM + TOWER MOVED 1000ms FROM BOUNDARY	09/05/08
A	DA ISSUE	13/05/08

FPA ARCHITECTS INTERNATIONAL PTY LTD
 LEVEL 8, 228 CLARENCE ST., SYDNEY NSW 2000
 PHONE: (02) 9296 1001 FAX: (02) 9296 4228
 EMAIL: fpa@fpaarchitect.com

COPYRIGHT IN ALL DOCUMENTS AND DRAWINGS PREPARED BY THE ARCHITECT FOR THE PROPRIETOR AND ANY WORKS EXECUTED SHALL REMAIN THE PROPERTY OF THE ARCHITECT OR HIS CREATION RESTED IN THE ARCHITECT.

THE CLIENT IS LICENSED TO USE THE DOCUMENTS TO PRODUCE THE PROJECT FOR WHICH THEY WERE INTENDED PROVIDED THAT THE LICENSE APPLIES ONLY TO THE SITE WHICH THE DESIGN RELATES AND THAT THE FEES DUE TO THE ARCHITECT HAVE BEEN PAID. IF THE CLIENT IS IN BREACH OF THE OBLIGATION TO MAKE A PAYMENT TO THE ARCHITECT THE ARCHITECT MAY REVOKE THE LICENSE, PROVIDED THAT THE ARCHITECT HAS FIRST GIVEN AT LEAST 14 DAYS NOTICE OF INTENTION TO DO SO AND THAT PAYMENT REMEDYING THE BREACH HAS NOT BEEN MADE IN THE MEANTIME.

ALL DIMENSIONS ON THIS DRAWING SHALL BE CHECKED ON SITE BEFORE WORK COMMENCES.

ALL DIMENSIONS ARE IN MM UNLESS NOTED OTHERWISE.

DRAWINGS ARE TO BE READ IN CONJUNCTION WITH THE SPECIFICATION. DO NOT SCALE OFF DRAWINGS. ANY DISCREPANCIES ARE TO BE REFERRED TO THE ARCHITECT.

PROJECT
 MIXED USE DEVELOPMENT
 136-140 WALKER STREET
 NORTH SYDNEY


CLIENT
 CASTLE CONSTRUCTIONS

DRAWING TITLE
 LEVEL 11 FLOOR PLAN

DESIGN FPA	PROJECT No 805	ISSUE B
CHECKED	SCALE 1:100 @ A1 1:200 @ A3	DRAWING No DA 112
DATE 13/05/2008		

NORTH SYDNEY COUNCIL
 THIS IS THE PLAN/S REFERRED TO
 IN NOTICE OF DETERMINATION OF
 DEVELOPMENT APPLICATION
 No. 195/08
 DATE 22/10/08
 SIGNED [Signature]

058

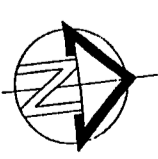

ABBREVIATIONS

AC	ACCESS
AD	ADDITIONAL
AL	ALUMINUM
AN	ANNEX
AP	APPROXIMATE
AR	ARCHITECTURAL
AS	AS SHOWN
AT	AT THIS POINT
AV	AUTOMATIC
B	BUILDING
BS	BEST
BT	BOTH
CA	CANAL
CB	CORNER
CC	COMMON
CD	COURTYARD
CE	CENTRE
CF	CORNER
CG	CORNER
CH	CHIMNEY
CI	CORNER
CJ	CORNER
CK	CORNER
DA	DATE
DB	DATE
DC	DATE
DD	DATE
DE	DATE
DF	DATE
DF	DATE
DG	DATE
DH	DATE
FPA ARCHITECTS INTERNATIONAL PTY LTD
 LEVEL 6, 228 CLARENCE ST. SYDNEY NSW 2000
 PHONE: (02) 8239 1001 FAX: (02) 8239 4242
 EMAIL: info@fpaarchitects.com

PROJECT
 MIXED USE DEVELOPMENT
 136-140 WALKER STREET
 NORTH SYDNEY

CLIENT
 CASTLE CONSTRUCTIONS

DRAWING TITLE
 LEVEL 12 FLOOR PLAN

DESIGN
 FPA


PROJECT NO
 805

ISSUE
 B

CHECKED
 13/05/2008

SCALE
 1:100 @ A1
 1:200 @ A3

DRAWING NO
 DA 113

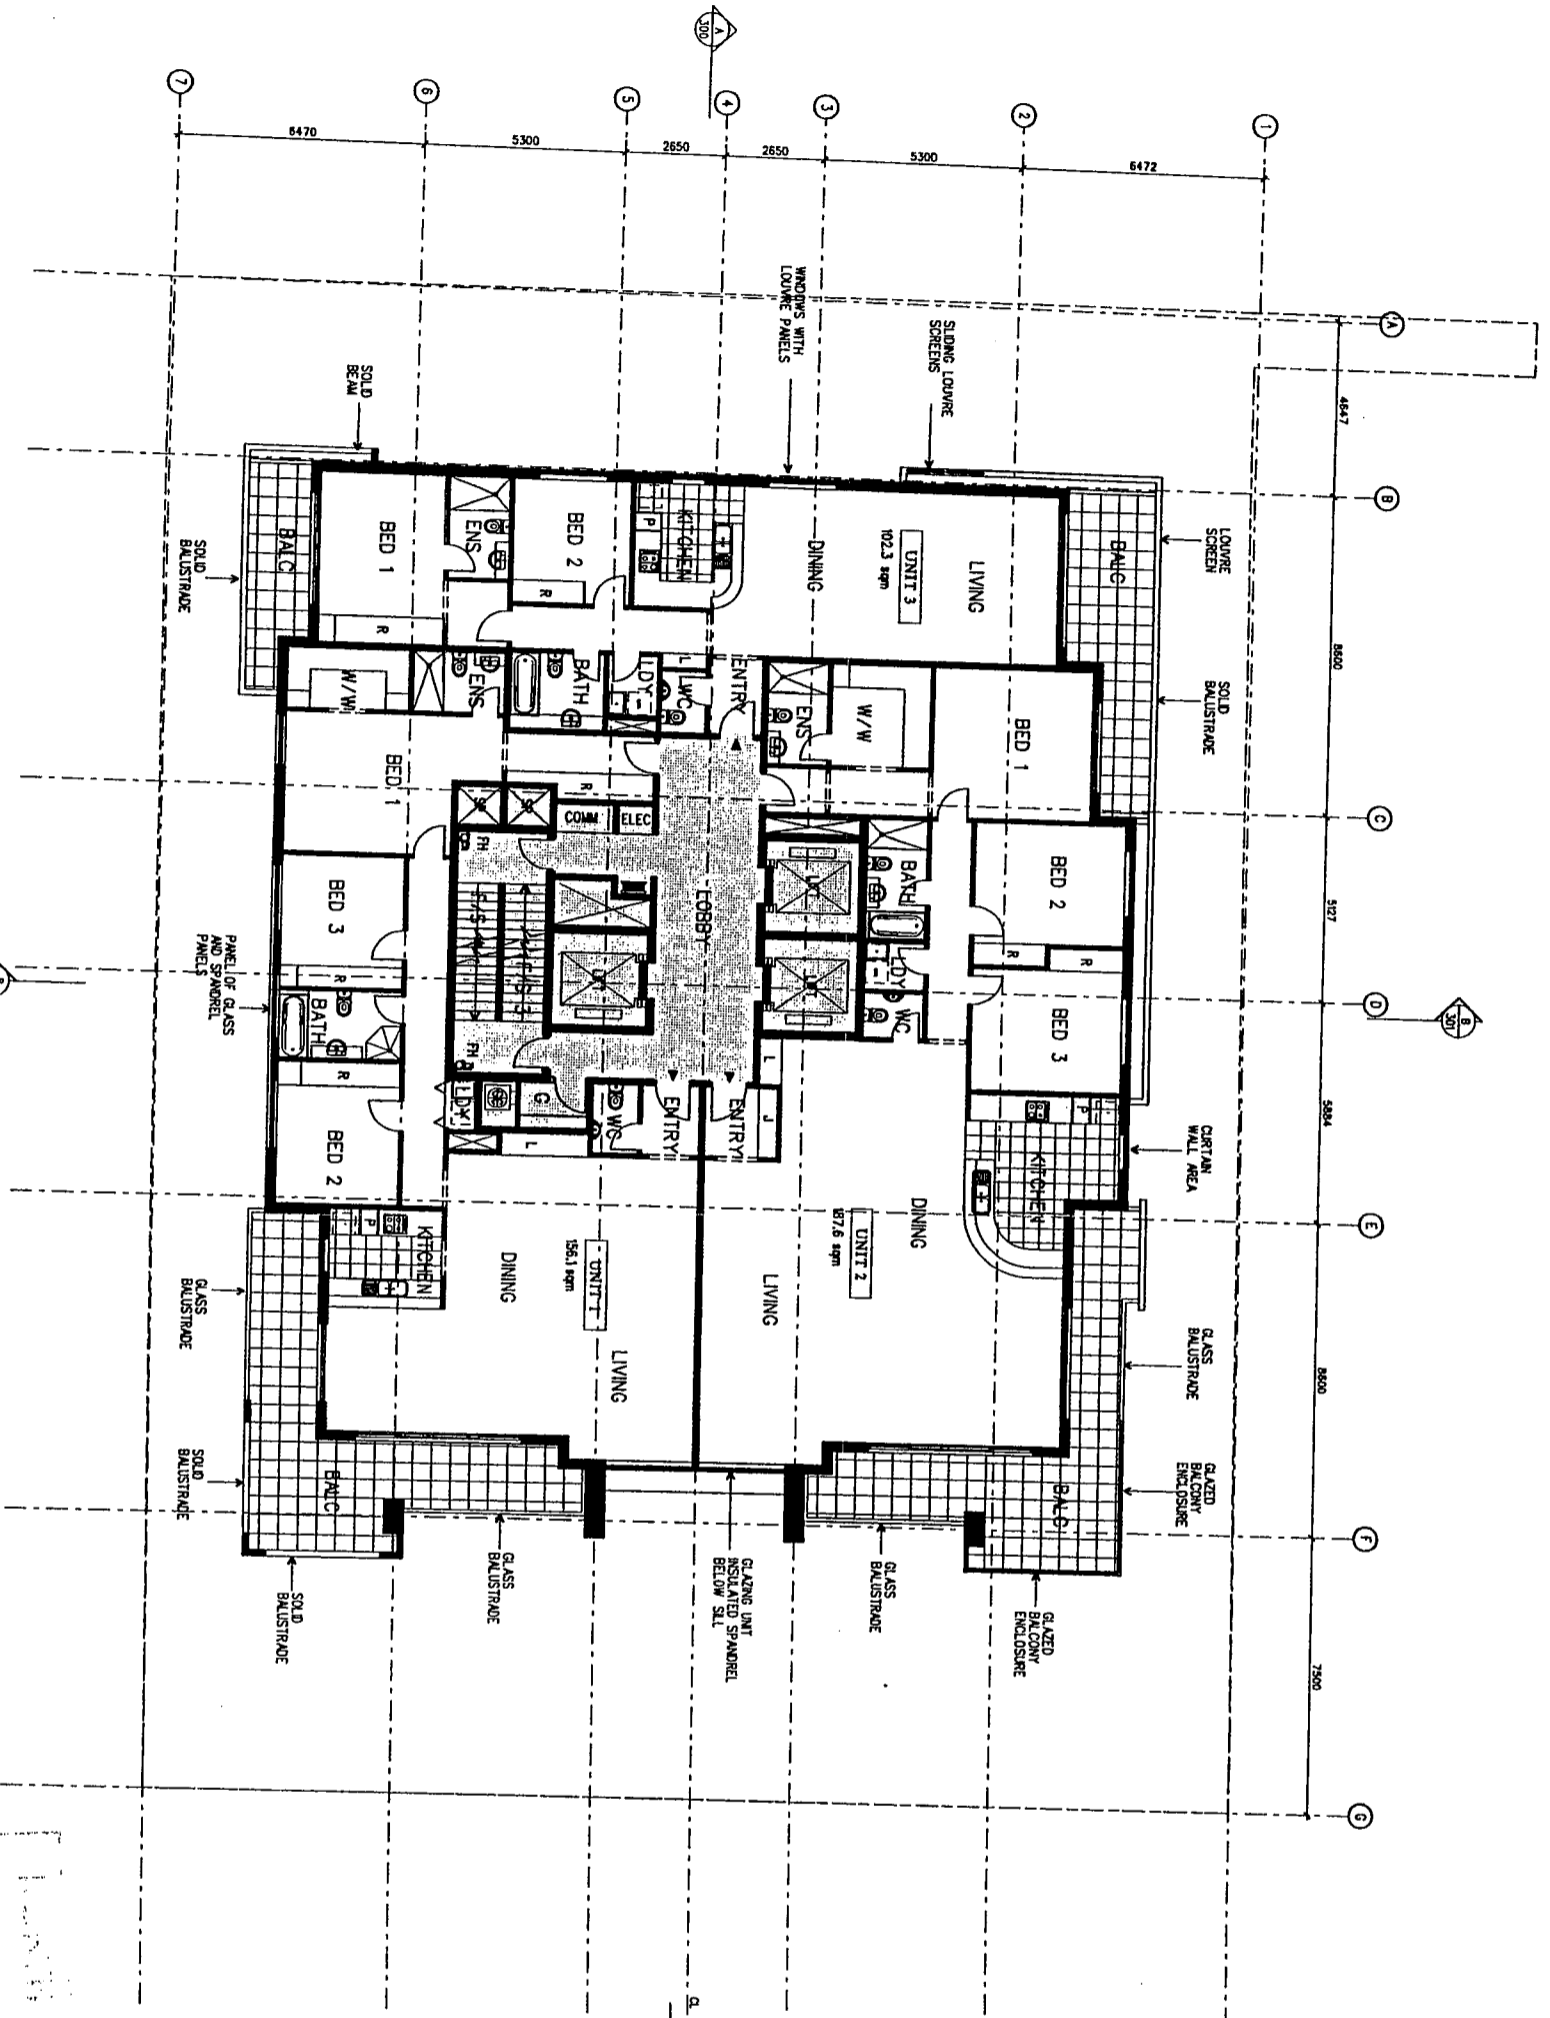

NORTH SYDNEY COUNCIL

THIS IS THE PLANS REFERRED TO
 IN NOTICE OF DETERMINATION OF
 DEVELOPMENT APPLICATION

No. 195108
 DATE 22/10/08

SIGNED [Signature]

059

GENERAL NOTES

1. ALL DIMENSIONS ARE IN METRES UNLESS NOTED OTHERWISE.

2. DIMENSIONS ARE TO BE READ IN CONJUNCTION WITH THE SPECIFICATIONS.

3. ANY DISCREPANCIES ARE TO BE REFERENCED TO THE ARCHITECT.

4. ALL DIMENSIONS ON THIS DRAWING SHALL BE CHECKED ON SITE BEFORE WORK COMMENCES.

5. THE CLIENT IS ADVISED TO USE THE DOCUMENTS TO PROVIDE THE PROJECT FOR THE SITE WITHIN THE DESIGN RELATES AND THAT THE ARCHITECT HAS NOT BEEN ADVISED OF ANY CHANGES TO THE PROJECT SINCE THE DESIGN RELATES WERE PROVIDED TO THE CLIENT.


6. THE ARCHITECT HAS NOT BEEN ADVISED OF ANY CHANGES TO THE PROJECT SINCE THE DESIGN RELATES WERE PROVIDED TO THE CLIENT.

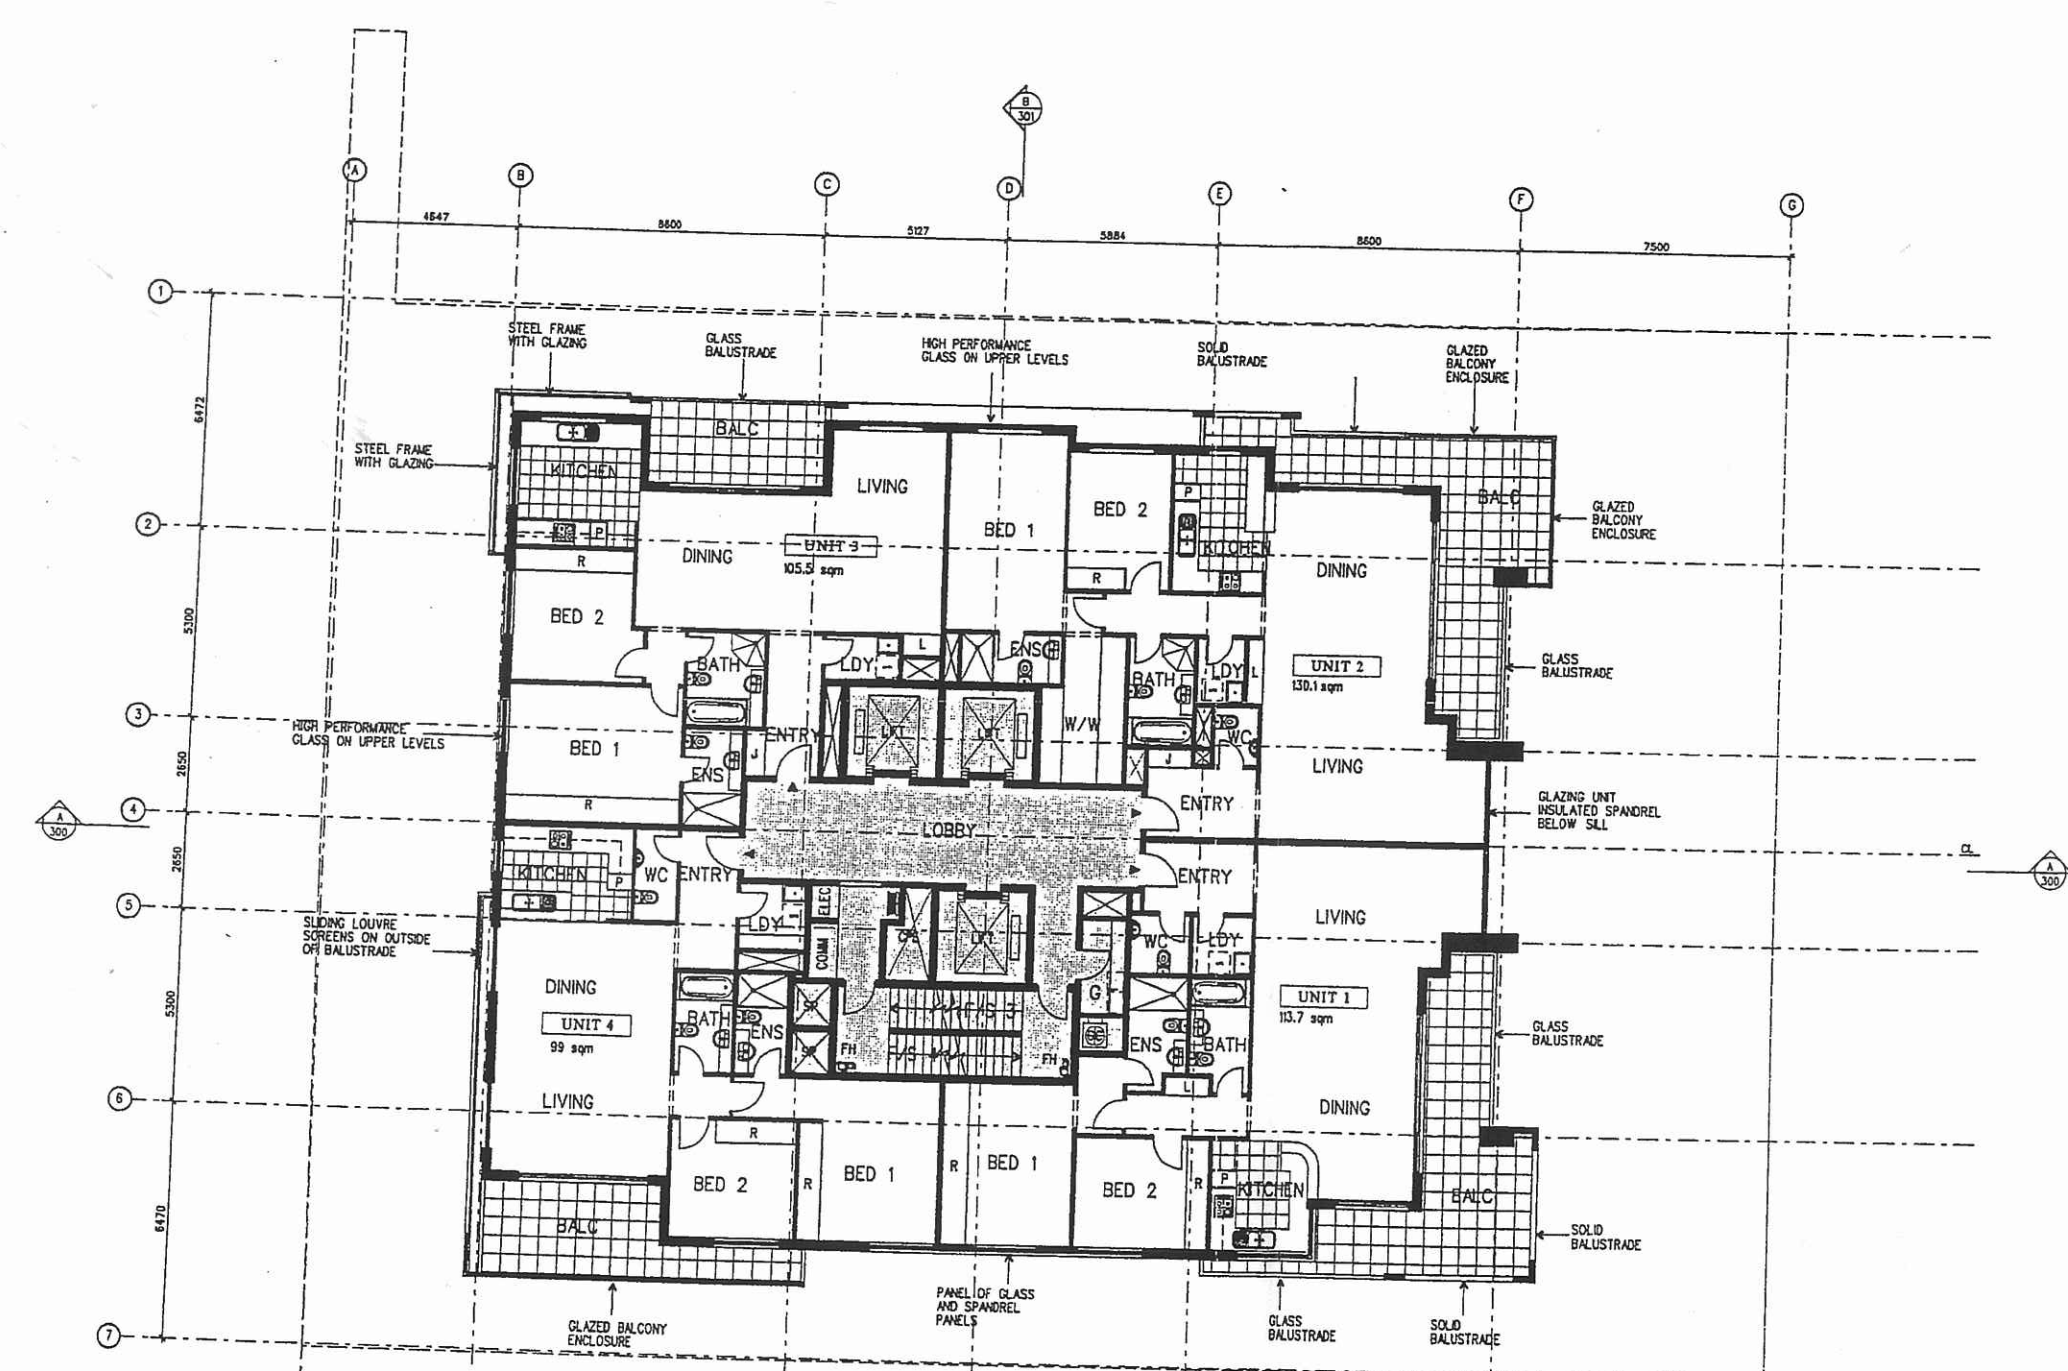

GENERAL NOTES

ABBREVIATIONS

AN	ACCESS MATCH
BALC	BALCONY
BS	BROCH CUPBOARD
CPC	CARPENTRY EXHAUST
CS	CARPENTRY SUPPLY
CPT	CARPET
CC	CONCRETE COLUMN
C	CORNER
CCM	COMBINATION CUPBOARD
DC	DISABLED WC
DD	DOOR DRAW
DDP	DOOR PANE
ELC	ELECTRICAL CUPBOARD
EDB	ELECTRICAL DISTRIBUTION BOARD
ENG	ENGINEER
F	FLOOR
FFL	FINISHED FLOOR LEVEL
FFH	FIRE HYDRANT
FHR	FIRE HOSE REEL
FP	FIRE EXTINGUISHER PANEL
FCR	FIRE CONTROL ROOM
FG	FLOOR GLASS
FF	FLOOR FINISH
FS	FIRE STAIR
CEC	CARPENTRY EXHAUST DUCT
CC	CORNER
L	LINE
LVT	LAMINATE
LVM	LOUVER - HORIZONTAL
LVT	LOUVER - VERTICAL
A	APPLY
PS	PROVIDE
PS	PROVIDE SCREEN
RR	RAMP
RR	RAMP
R	RAMP
SC	SCAFFOLD
SC	SCAFFOLD
SC	SCAFFOLD
STR	STAIR
W	WALL
W/W	WALK IN REFRIGERATOR

REV.	AMENDMENT DESCRIPTION	DATE
B	PCRAM - TOWER MOVED 100mm FROM BOUNDARY	09/05/08
A	DA ISSUE	13/05/08

FPA ARCHITECTS INTERNATIONAL PTY LTD

LEVEL 6, 225 CLARENCE ST, SYDNEY NSW 2000
 PHONE: (02) 9239 1001 FAX: (02) 9239 4228
 EMAIL: fpa@fpaarchitects.com

COPYRIGHT IN ALL DOCUMENTS AND DRAWINGS PREPARED BY THE ARCHITECT FOR THE PROPRIETOR AND ANY WORKS EXECUTED SHALL REMAIN THE PROPERTY OF THE ARCHITECT OR HIS CREATION NOTED IN THE ARCHITECT.

THE CLIENT IS LICENCED TO USE THE DOCUMENTS TO PRODUCE THE PROJECT FOR WHICH THEY WERE INTENDED PROVIDED THAT THE LICENCE APPLIES ONLY TO THE SITE WHICH THE DESIGN RELATES AND THAT THE FEES DUE TO THE ARCHITECT HAVE BEEN PAID. IF THE CLIENT IS IN BREACH OF THE OBLIGATION TO MAKE A PAYMENT TO THE ARCHITECT THE ARCHITECT MAY REVOKE THE LICENCE, PROVIDED THAT THE ARCHITECT HAS FIRST GIVEN AT LEAST 14 DAYS NOTICE OF INTENTION TO DO SO AND THAT PAYMENT REMEDYING THE BREACH HAS NOT BEEN MADE IN THE MEANTIME.

ALL DIMENSIONS ON THIS DRAWING SHALL BE CHECKED ON SITE BEFORE WORK COMMENCES.

ALL DIMENSIONS ARE IN MM UNLESS NOTED OTHERWISE.

DRAWINGS ARE TO BE READ IN CONJUNCTION WITH THE SPECIFICATION. DO NOT SCALE OFF DRAWINGS. ANY DISCREPANCIES ARE TO BE REFERENCED TO THE ARCHITECT.

PROJECT
MIXED USE DEVELOPMENT
136-140 WALKER STREET
NORTH SYDNEY

NORTH SYDNEY COUNCIL

THIS IS THE PLAN/S REFERRED TO IN NOTICE OF DETERMINATION OF DEVELOPMENT APPLICATION


No. 195108

DATE 22/10/08

SIGNED [Signature]

CLIENT	CASTLE CONSTRUCTIONS	
DRAWING TITLE	LEVEL 13 FLOOR PLAN	
DESIGN	PROJECT No	ISSUE
FPA	805	B
CHECKED	SCALE	DRAWING No
	1:100 @ A1	DA 114
DATE	1:200 @ A3	
13/05/2008		

060

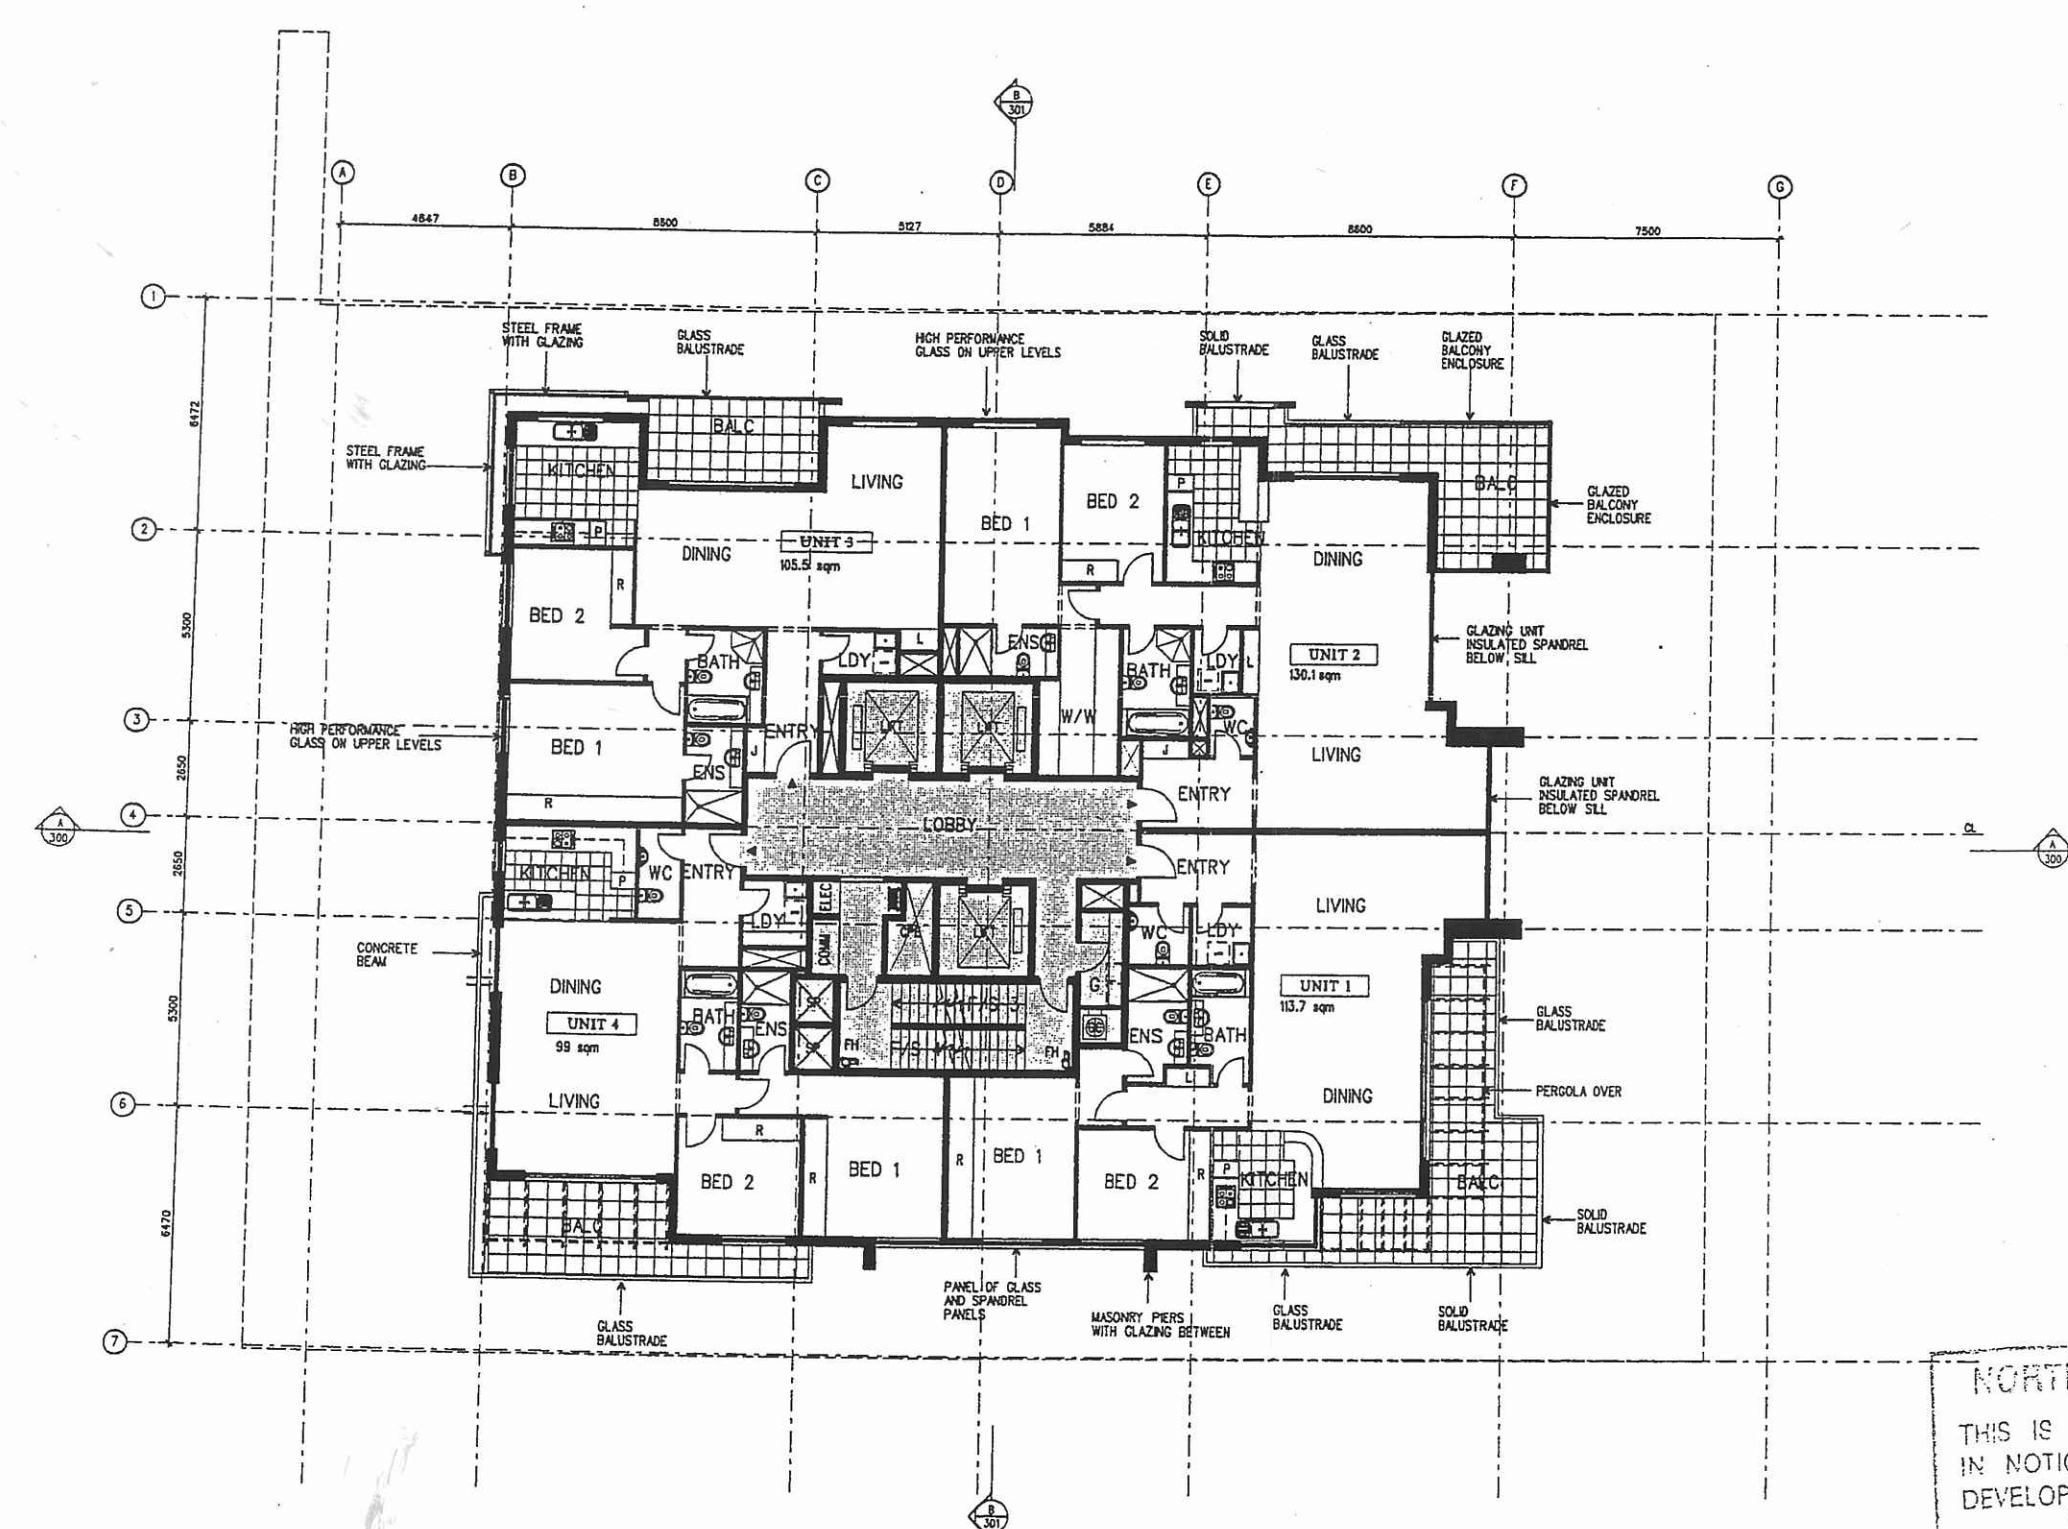

GENERAL NOTES



ABBREVIATIONS

AN	ACCESS HATCH
B	BALCONY
BALC	BALCONY CLIPBOARD
CON	CONCRETE
CEX	CARPING EXHAUST
CS	CARPING SUPPLY
CP	CORNER
CC	CONCRETE COLUMN
CLIP	CLIPBOARD
COM	COMMUNICATION CLIPBOARD
DB	DEBRIDED WC
DD	DOOR
ED	EDGE PPE
ELB	ELECTRICAL CLIPBOARD
EDB	ELECTRICAL DISTRIBUTION BOARD
EX	EXHIBIT
F	FLOOR
F/L	FLOOR LEVEL
FL	FIRE FLOOR LEVEL
FR	FIRE RISER
FRM	FIRE RISER MESH
FP	FIRE PROTECTION PANEL
FCR	FIRE CONTROL ROOM
FG	FLOOR GLASS
FW	FLOOR WASTE
FS	FIRE STOP
CEX	CARPING EXHAUST DUCT
CC	CORNER CHUTE
J	JUNCTION
L	LAUNDRY
LDB	LAUNDRY CLIPBOARD
LH	LOBBY - HORIZONTAL
LH	LOBBY - VERTICAL
P	PARTITION
PL	PLASTER BOSS
PS	PROTECT SCREEN
RI	RAMP
RL	ROAD RAMP
R	RAMP
RS	ROLLER SHUTTER
SC	STAIR COLUMN
SP	STAR PRESSURISATION DUCT
STR	STAIR
W	WASHING MACHINE
W/W	WALK IN WARDROBE

REV.	AMENDMENT DESCRIPTION	DATE
B	PODM + TOWER MOVED 300mm FROM BOUNDARY	09/10/08
A	DA ISSUE	13/05/08

FPA ARCHITECTS INTERNATIONAL PTY LTD
 LEVEL 6, 225 CLARENCE ST., SYDNEY NSW 2000
 PHONE: (02) 9288 1001 FAX: (02) 9288 4228
 EMAIL: fpa@fpaarchitects.com

COPYRIGHT IN ALL DOCUMENTS AND DRAWINGS PREPARED BY THE ARCHITECT FOR THE PROPRIETOR AND ANY WORKS EXECUTED SHALL REMAIN THE PROPERTY OF THE ARCHITECT OR ON CREATION ESTED IN THE ARCHITECT.

THE CLIENT IS LICENSED TO USE THE DOCUMENTS TO PRODUCE THE PROJECT FOR WHICH THEY WERE INTENDED PROVIDED THAT THE LICENSE APPLIES ONLY TO THE SITE WHICH THE DESIGN RELATES AND THAT THE FEES DUE TO THE ARCHITECT HAVE BEEN PAID. IF THE CLIENT IS IN BREACH OF THE OBLIGATION TO MAKE A PAYMENT TO THE ARCHITECT THE ARCHITECT MAY REVOKE THE LICENSE. PROVIDED THAT THE ARCHITECT HAS FIRST GIVEN AT LEAST 14 DAYS NOTICE OF INTENTION TO DO SO AND THAT PAYMENT REMEDYING THE BREACH HAS NOT BEEN MADE IN THE MEANTIME.

ALL DIMENSIONS ON THIS DRAWING SHALL BE CHECKED ON SITE BEFORE WORK COMMENCES.

ALL DIMENSIONS ARE IN MM UNLESS NOTED OTHERWISE.

DRAWINGS ARE TO BE READ IN CONJUNCTION WITH THE SPECIFICATION. DO NOT SCALE OFF DRAWINGS.


ANY DISCREPANCIES ARE TO BE REFERRED TO THE ARCHITECT.

PROJECT
MIXED USE DEVELOPMENT
 136-140 WALKER STREET
 NORTH SYDNEY

NORTH SYDNEY COUNCIL
 THIS IS THE PLAN/S REFERRED
 IN NOTICE OF DETERMINATION
 DEVELOPMENT APPLICATION
 No 195/08
 DATE 22/10/08
 SIGNED [Signature]

CLIENT	CASTLE CONSTRUCTIONS	
DRAWING TITLE	LEVEL 4 FLOOR PLAN	
DESIGN	PROJECT No	ISSUE
FPA	805	B
CHECKED	SCALE	DRAWING No
	1 : 100 @ A1	DA 115
DATE	1 : 200 @ A3	
13/05/2008		

061

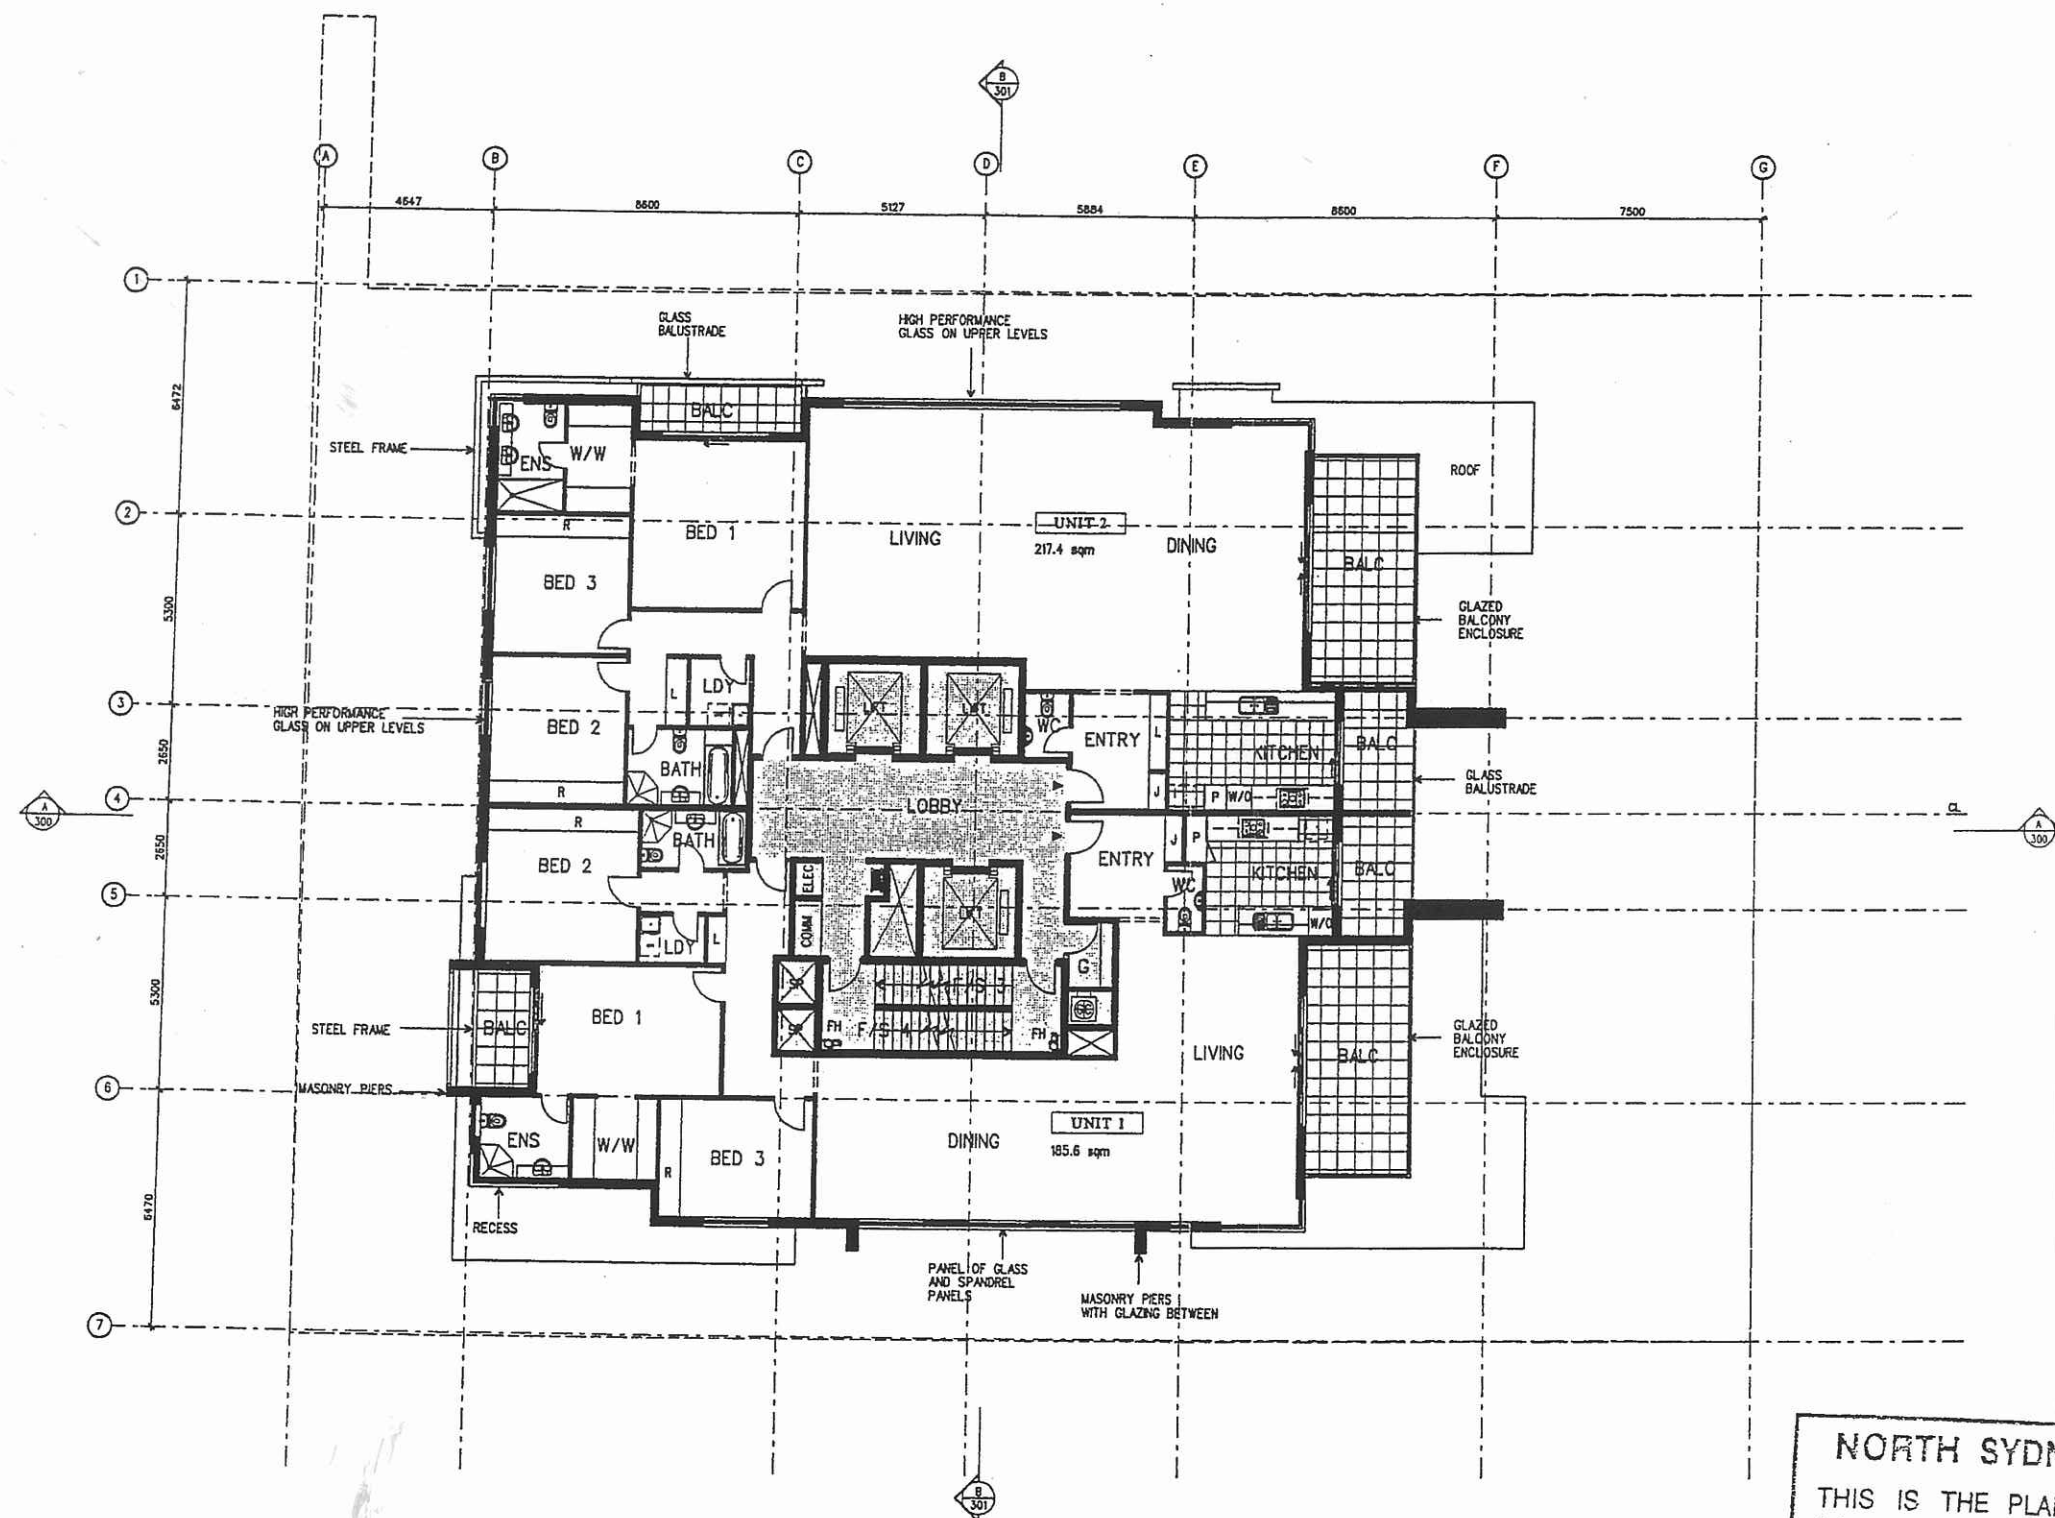

ABBREVIATIONS

- AN ACCESS HATCH
- B BALCONY
- CC CONCRETE
- CEC CEMENT EXHAUST
- CS CONCRETE SUPPLY
- CP CARPET
- CC CONCRETE COLUMN
- C CLIPPING
- COM COMMUNICATION CUPBOARD
- CS COATED PC
- DD DSH DOWN
- DP DOWN PIPE
- ELEC ELECTRICAL CUPBOARD
- EDB ELECTRICAL DISTRIBUTION BOARD
- ENS ENSUITE
- F FLOOR
- FFL FINISHED FLOOR LEVEL
- FI FIRE FITMENT
- FIR FIRE RISE REEL
- FP FIRE PROTECTION PANEL
- FC FIRE CONTROL ROOM
- FG FROD GLASS
- FR FLOOR TRAFFIC
- FS FIRE STRIP
- CEC CEMENT EXHAUST DUCT
- CC GARBAGE CHUTE
- J JOIST
- L LAMINATE
- LDY LINER CUPBOARD
- LH LOUVER - HORIZONTAL
- LVH LOUVER - VERTICAL
- LVH LOUVER - VERTICAL
- P PARTITION
- PL PLASTER BOSS
- PS PRIVATE SCREEN
- RANKENCO RANKENCO
- RM ROAD MARKING
- R RAMP
- SC SHELTER CHAIRLIFT
- SC STEEL COLUMN
- SP STAR PRESERVATION DUCT
- STR STORE
- W/W WARDROBE
- W/F WALK IN WARDROBE

REV.	AMENDMENT DESCRIPTION	DATE
B	PODUM + TOWER MOVED 1800mm FROM BOUNDARY	08/16/08
A	DA ISSUE	13/05/08

FPA ARCHITECTS INTERNATIONAL PTY LTD
 LEVEL 5, 225 CLARENCE ST., SYDNEY NSW 2000
 PHONE: (02) 8239 1001 FAX: (02) 8239 4228
 EMAIL: fpa@fparchitects.com

COPYRIGHT IN ALL DOCUMENTS AND DRAWINGS PREPARED BY THE ARCHITECT FOR THE PROPRIETOR AND ANY WORKS EXECUTED SHALL REMAIN THE PROPERTY OF THE ARCHITECT OR ON CREATION RESTED IN THE ARCHITECT.

THE CLIENT IS LICENSED TO USE THE DOCUMENTS TO PROVIDE THE PROJECT FOR WHICH THEY WERE INTENDED PROVIDED THAT THE LICENSE APPLIES ONLY TO THE SITE WHICH THE DESIGN RELATES AND THAT THE FEES DUE TO THE ARCHITECT HAVE BEEN PAID. IF THE CLIENT IS IN BREACH OF THE OBLIGATION TO MAKE A PAYMENT TO THE ARCHITECT THE ARCHITECT MAY REVOKE THE LICENSE, PROVIDED THAT THE ARCHITECT HAS FIRST GIVEN AT LEAST 14 DAYS NOTICE OF INTENTION TO DO SO AND THAT PAYMENT REMEDYING THE BREACH HAS NOT BEEN MADE IN THE MEANTIME.

ALL DIMENSIONS ON THIS DRAWING SHALL BE CHECKED ON SITE BEFORE WORK COMMENCES.

ALL DIMENSIONS ARE IN MM UNLESS NOTED OTHERWISE.

DRAWINGS ARE TO BE READ IN CONJUNCTION WITH THE SPECIFICATION. DO NOT SCALE OFF DRAWINGS. ANY DISCREPANCIES ARE TO BE REFERENCED TO THE ARCHITECT.

PROJECT
 MIXED USE DEVELOPMENT
 136-140 WALKER STREET
 NORTH SYDNEY

CLIENT
 CASTLE CONSTRUCTIONS

DRAWING TITLE
 LEVEL 15 FLOOR PLAN

DESIGN FPA	PROJECT No 805	ISSUE B
CHECKED	SCALE 1:100 @ A1 1:200 @ A3	DRAWING No DA 116
DATE 13/05/2008		

NORTH SYDNEY COUNCIL
 THIS IS THE PLAN/S REFERRED TO
 IN NOTICE OF DETERMINATION OF
 DEVELOPMENT APPLICATION
 No. 195/08
 DATE 22/10/08
 SIGNED [Signature]