



LEGEND:


- 01 RUSTICATED MASONRY
- 02 FENDER, PAINTED
 - a) COLOUR 1
 - b) COLOUR 2
 - c) COLOUR 3
 - d) COLOUR 4
- 03 COLOUR 5
- 04 COLOUR 6
- 05 GLAZING WITH ALUMINIUM FRAMED DOORS AND WINDOWS (TIMBER LOOK)
 - a) COLOUR 1
 - b) BRICK, COLOUR 2
- 06 METAL CLADDING
 - a) VERTICAL PLANK CLADDING, COLOUR CHARCOAL
 - b) VERTICAL PLANK CLADDING, COLOUR TIMBER
 - c) VERTICAL PLANK CLADDING, COLOUR 3
- 07 PAINT FINISH, COLOUR 7
 - a) PAINT FINISH, COLOUR 8
- 08 GARAGE DOOR, ALUMINIUM PAINTED COLOUR 1
 - b) GARAGE DOOR, ALUMINIUM PAINTED COLOUR 2
- 09 FRONT DOOR, TIMBER LOOK
- 10 BACK DOOR, ALUMINIUM PAINTED CANOPY, ALUMINIUM
- 11 FIXED TIMBER LOUVRES, TIMBER LOOK
- 12 FIXED HORIZONTAL ALUMINIUM LOUVRES LOUVRES
- 13 a) FRONT FENCE, TYPE A, METAL
- 14 b) FRONT FENCE, TYPE B, TIMBER LOOK
- 15 c) PARTITION FENCE, METAL LOOK
- 16 d) PARTITION FENCE, TIMBER LOOK
- 17 a) METAL DECK ROOF, DARK GREY
- 18 b) METAL DECK ROOF, LIGHT GREY
- 19 BALUSTRADE, TYPE 1, ALUMINIUM
- 20 BALUSTRADE, TYPE 2, ALUMINIUM FRAME SOLID PANELS
- EXTERNAL ALUMINIUM SUNSHADE PERGOLA

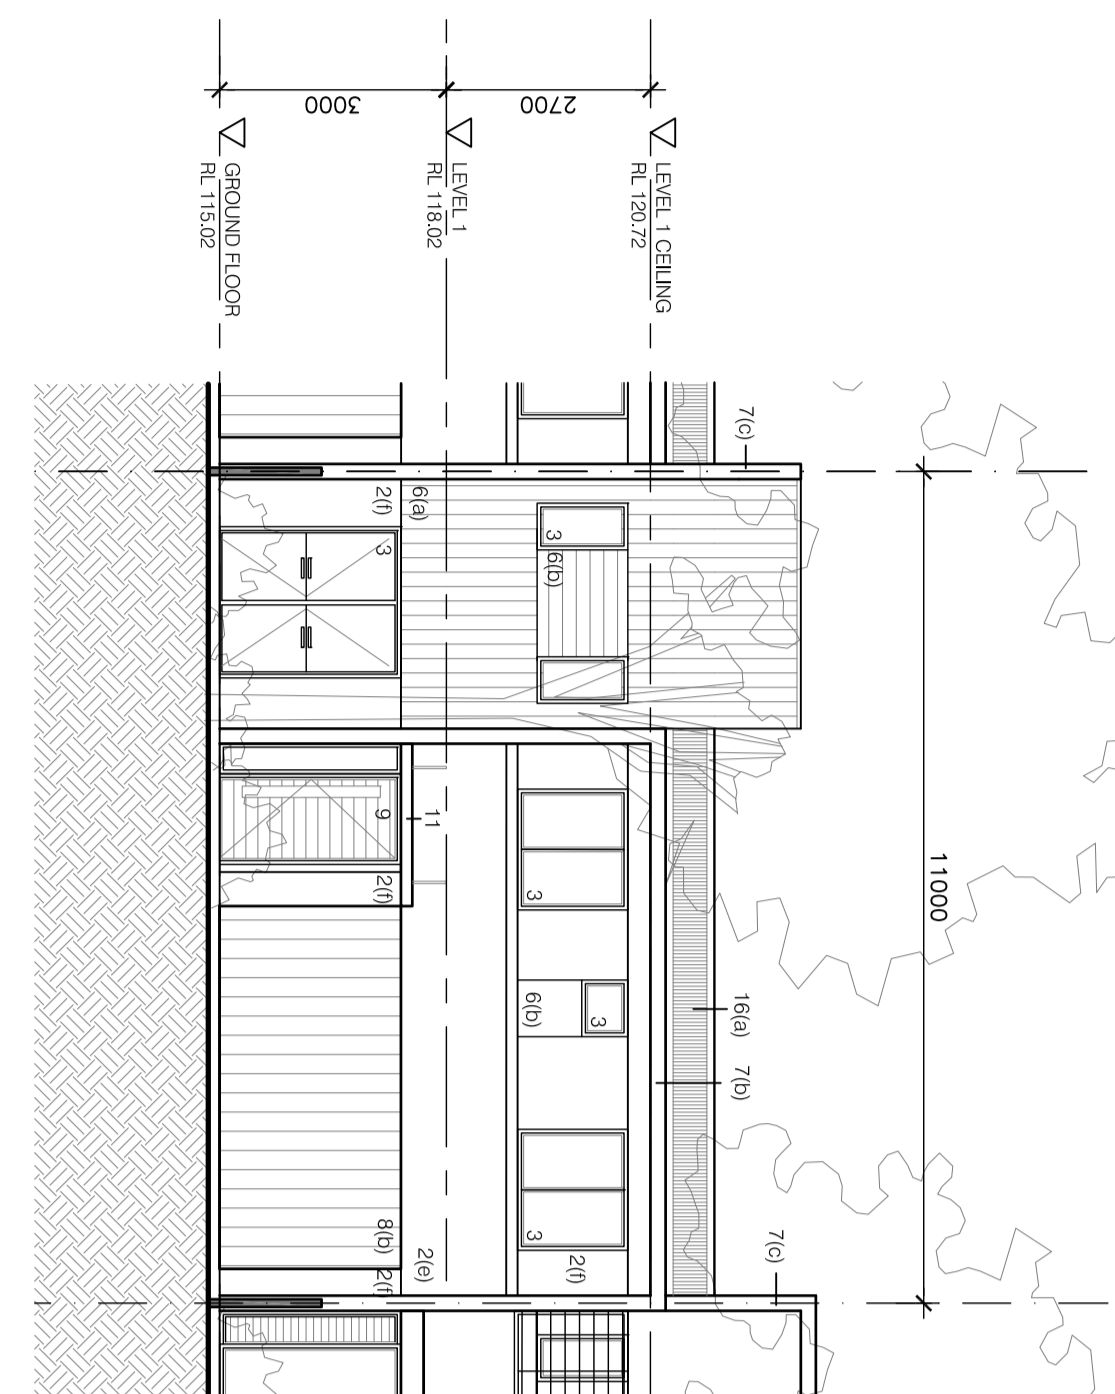


04 FRONT ELEVATION
1:100 @ A2

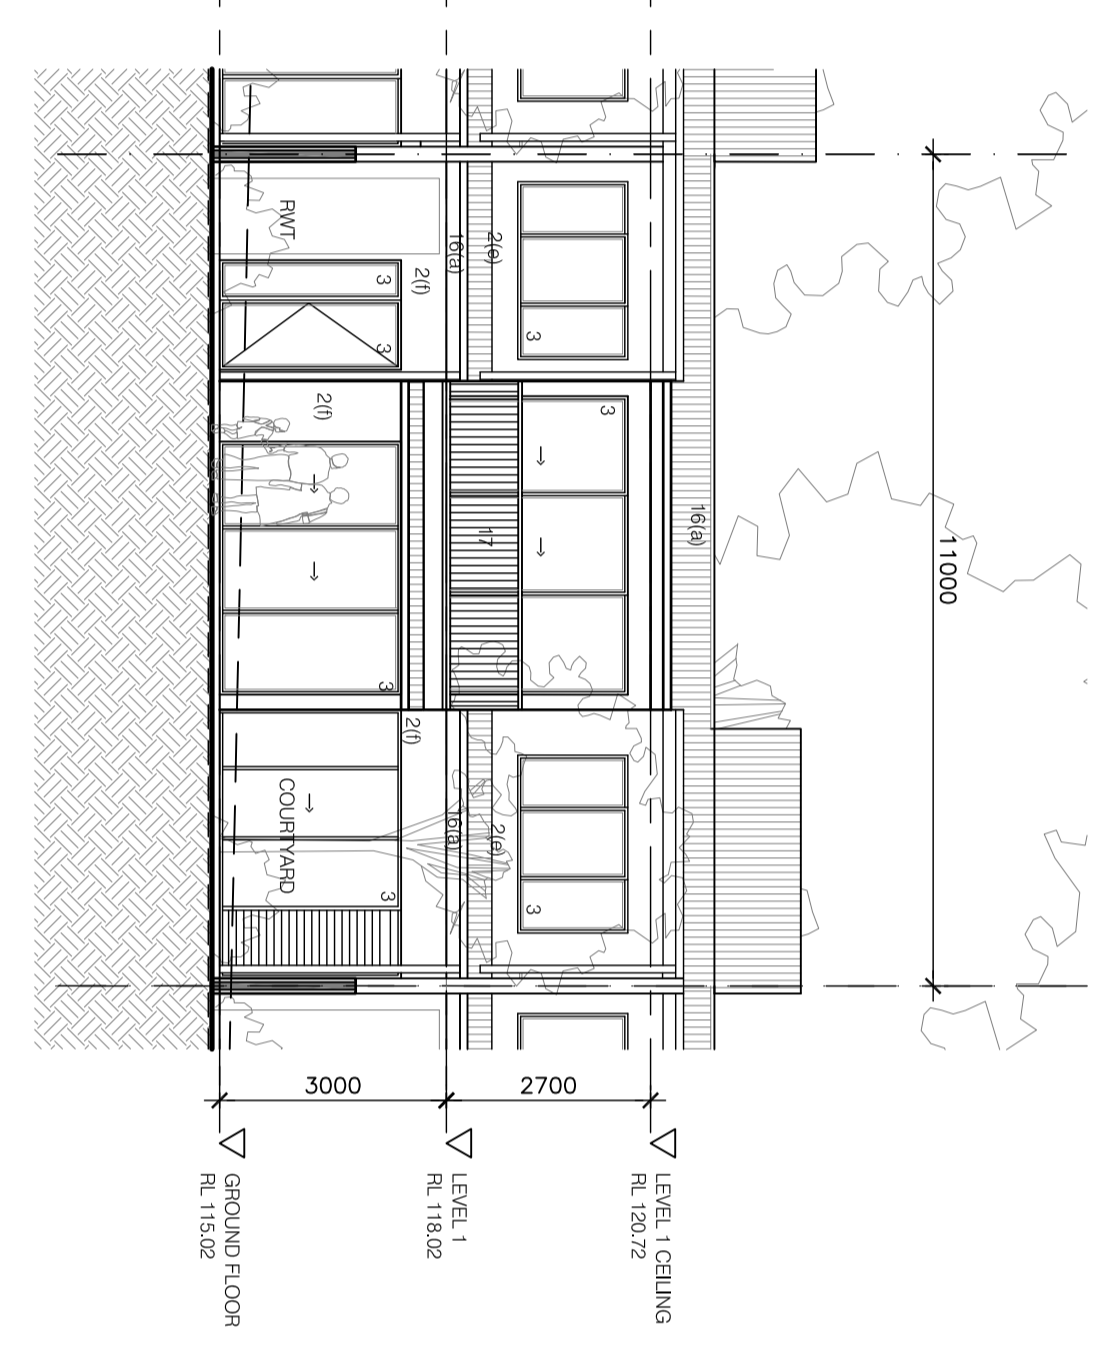


05 REAR ELEVATION
1:100 @ A2

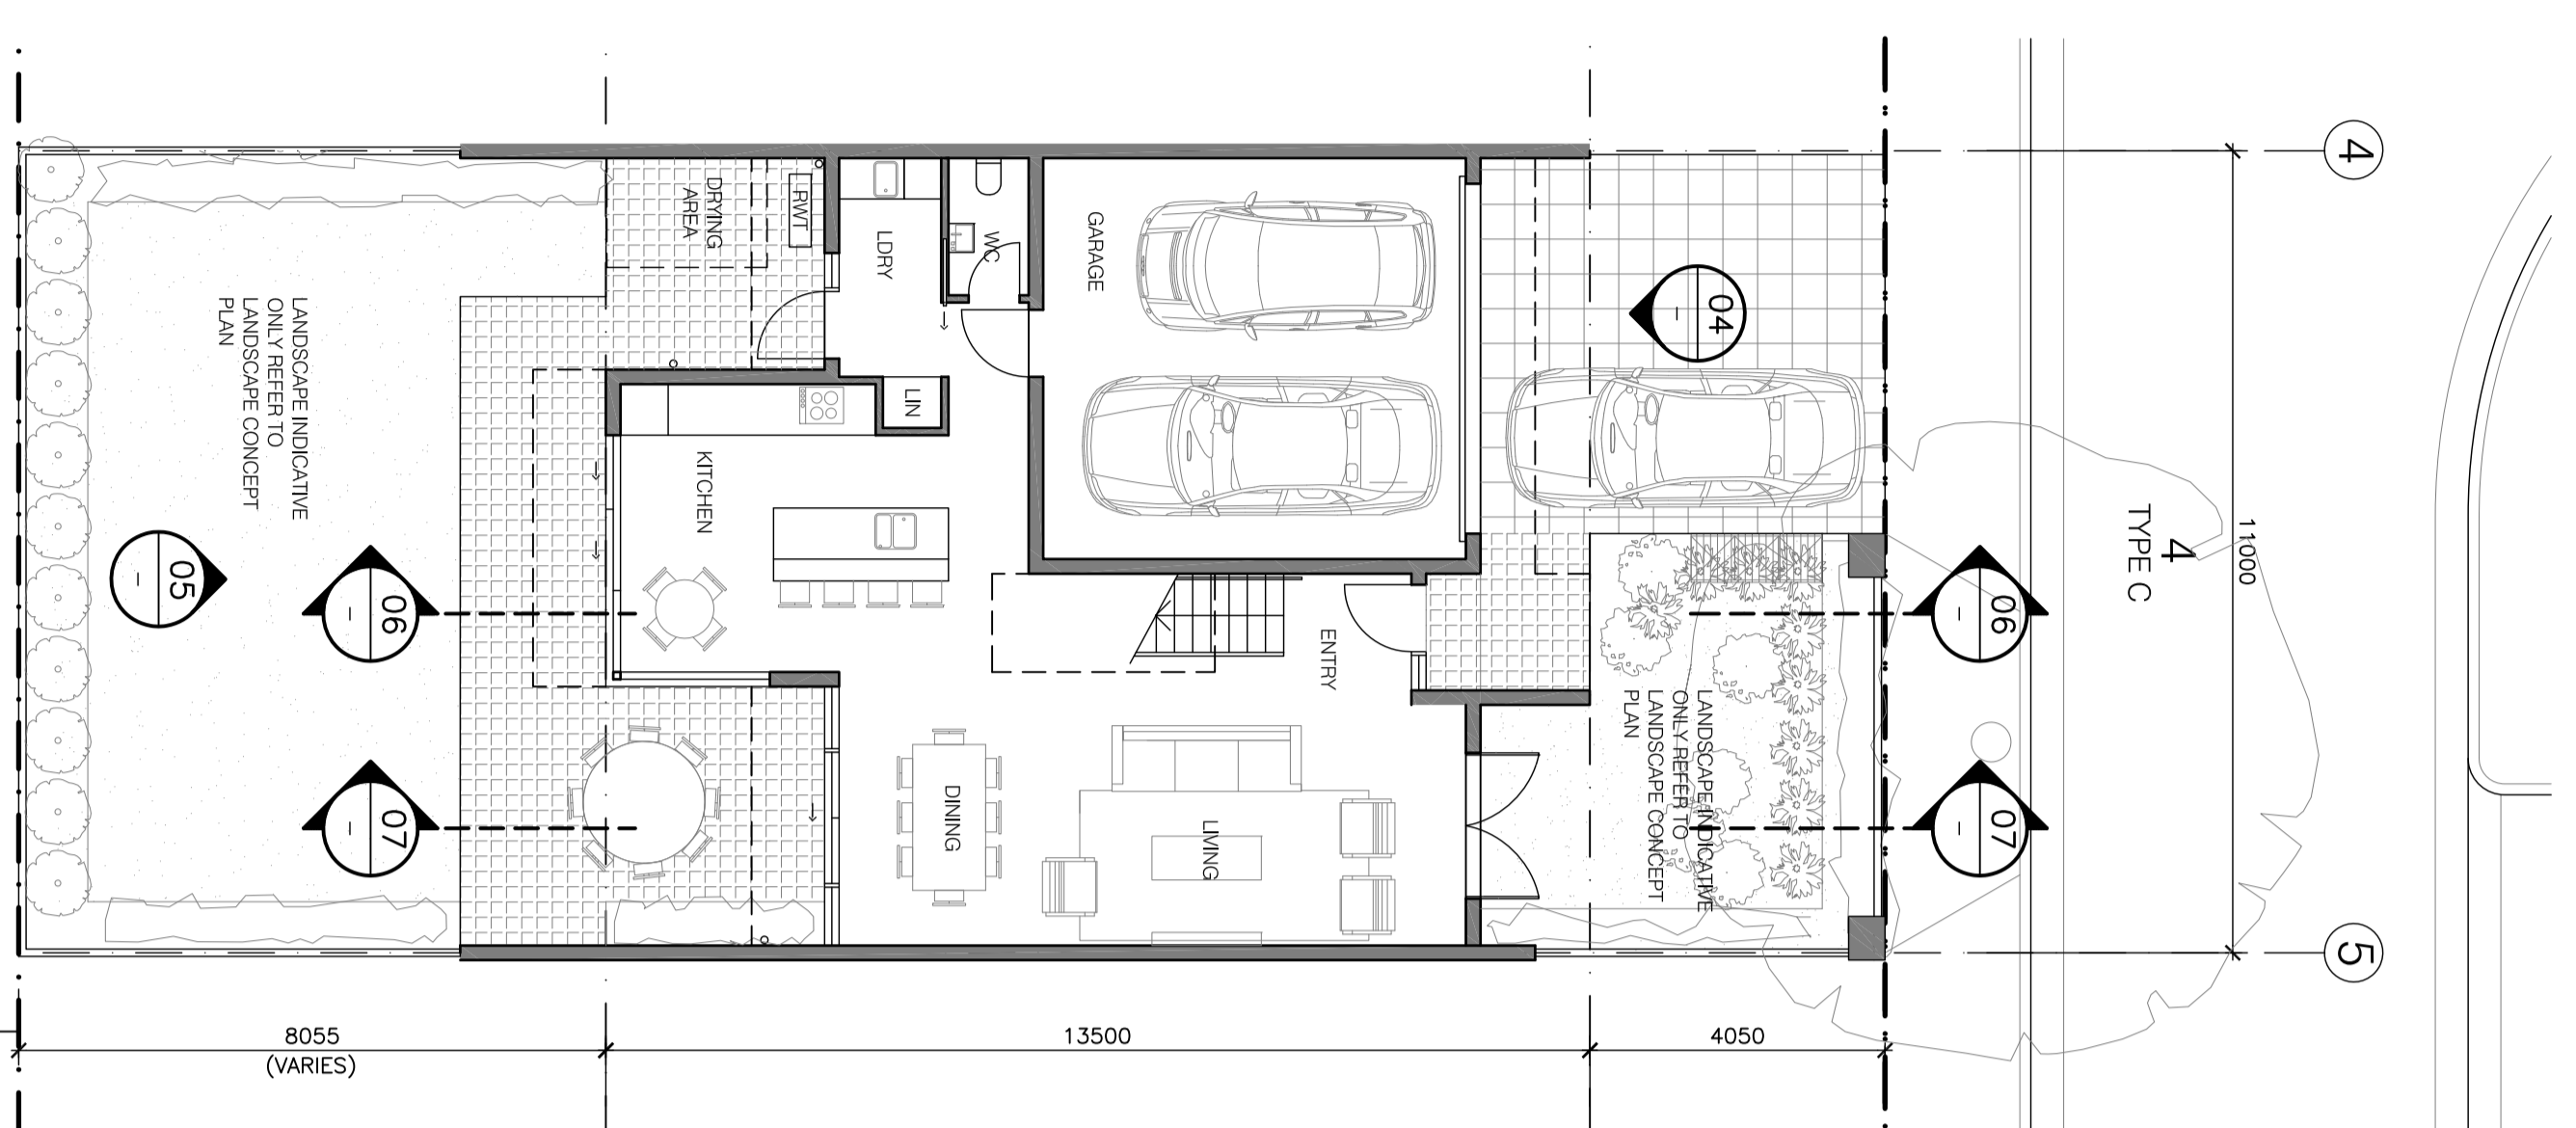


01 GROUND FLOOR PLAN
1:100 @ A2

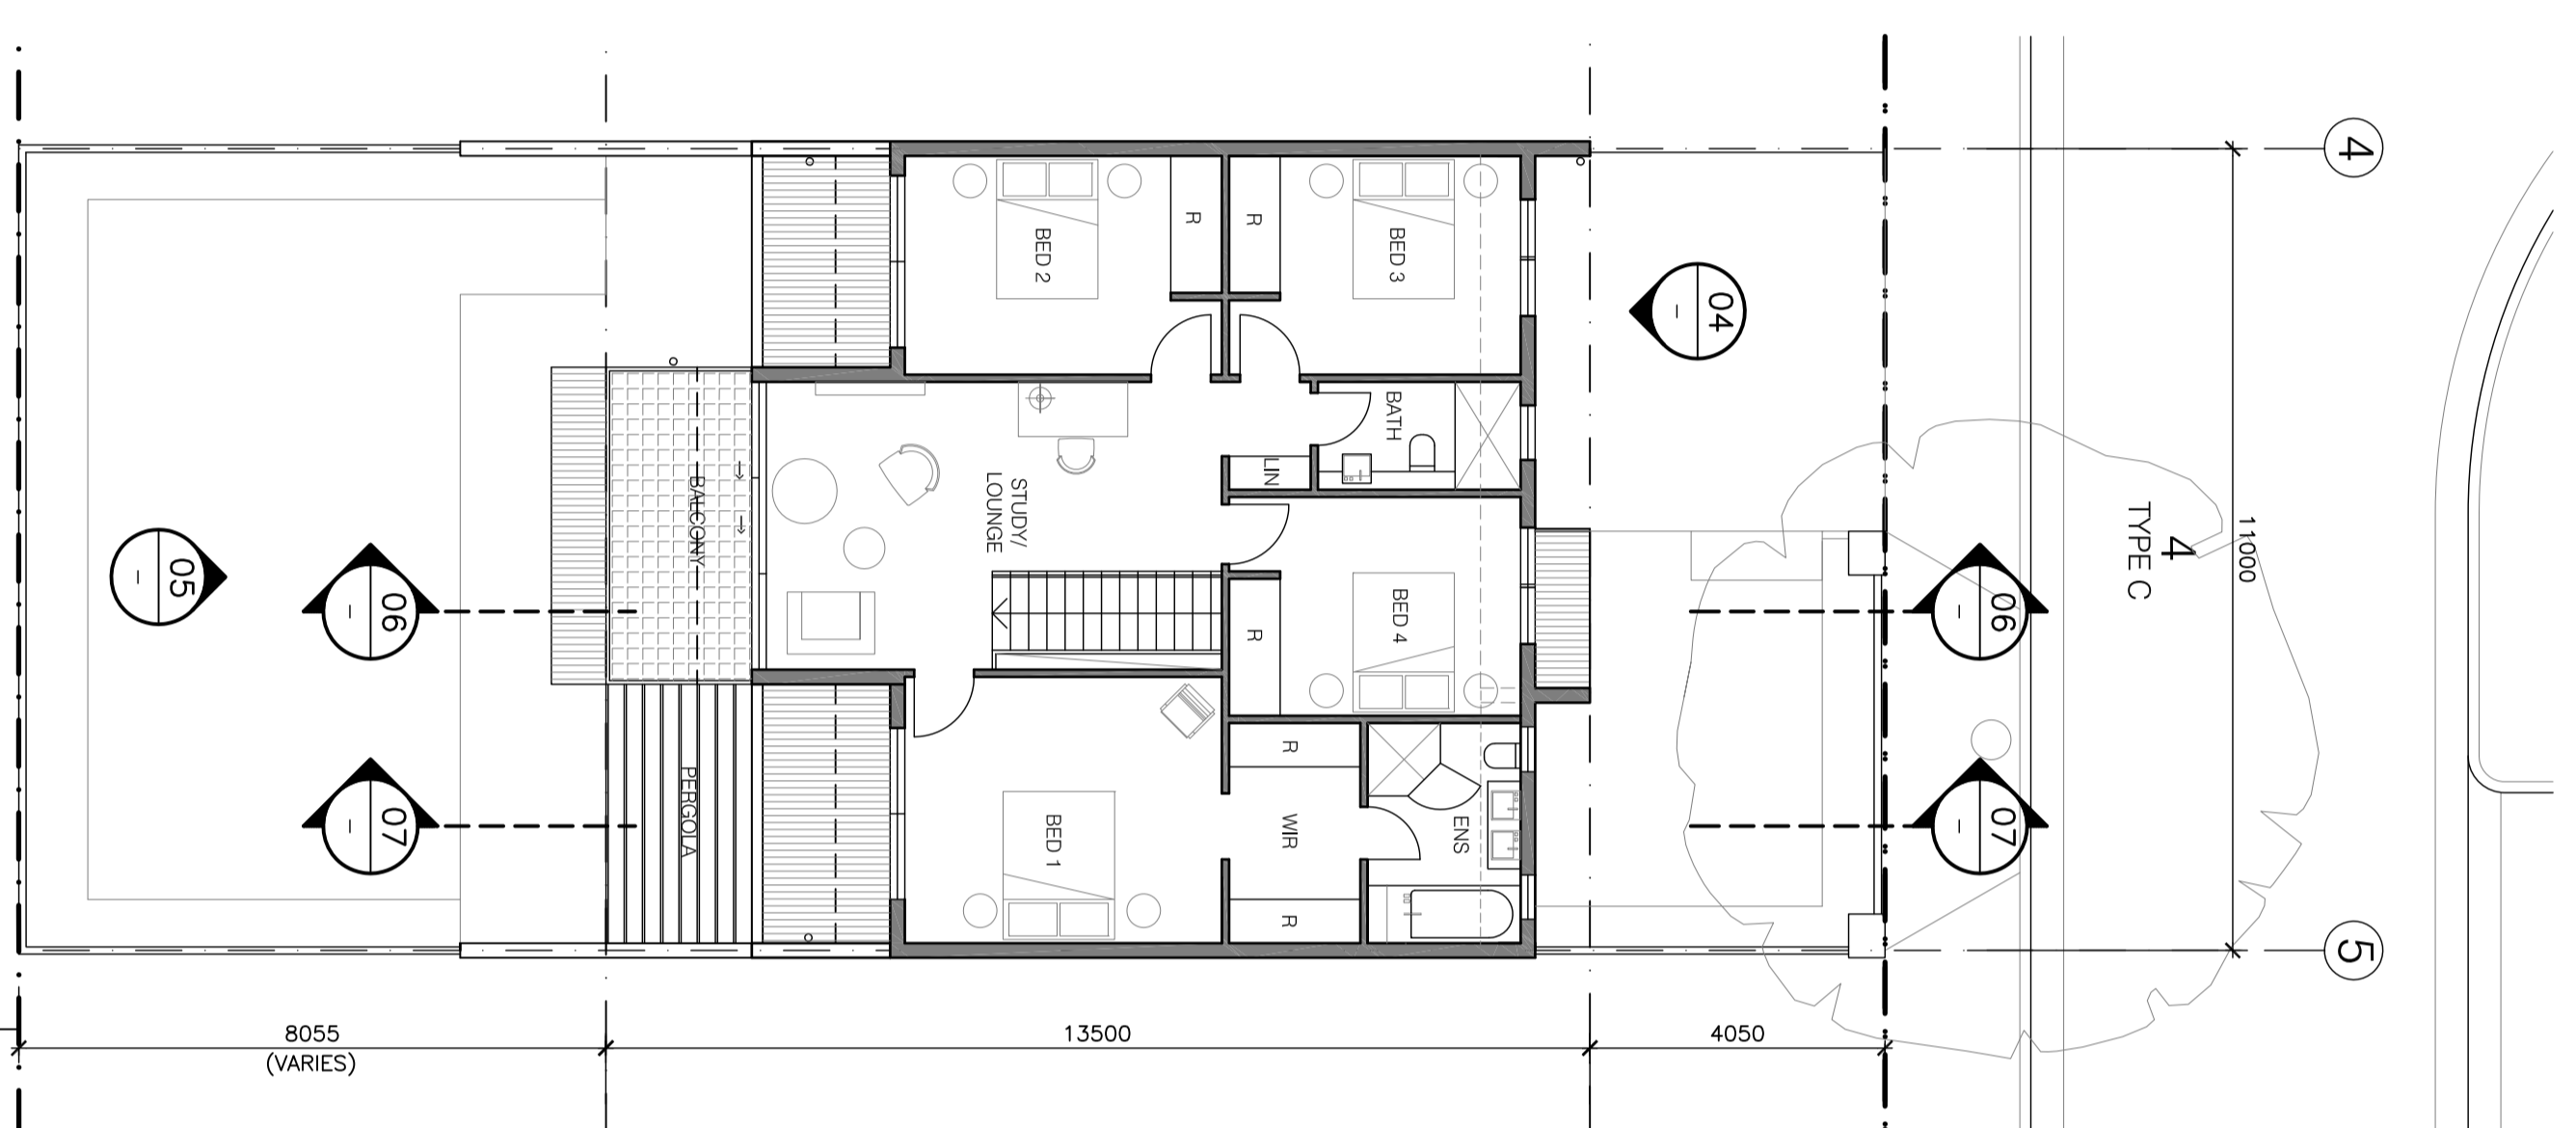


02 FIRST FLOOR PLAN
1:100 @ A2

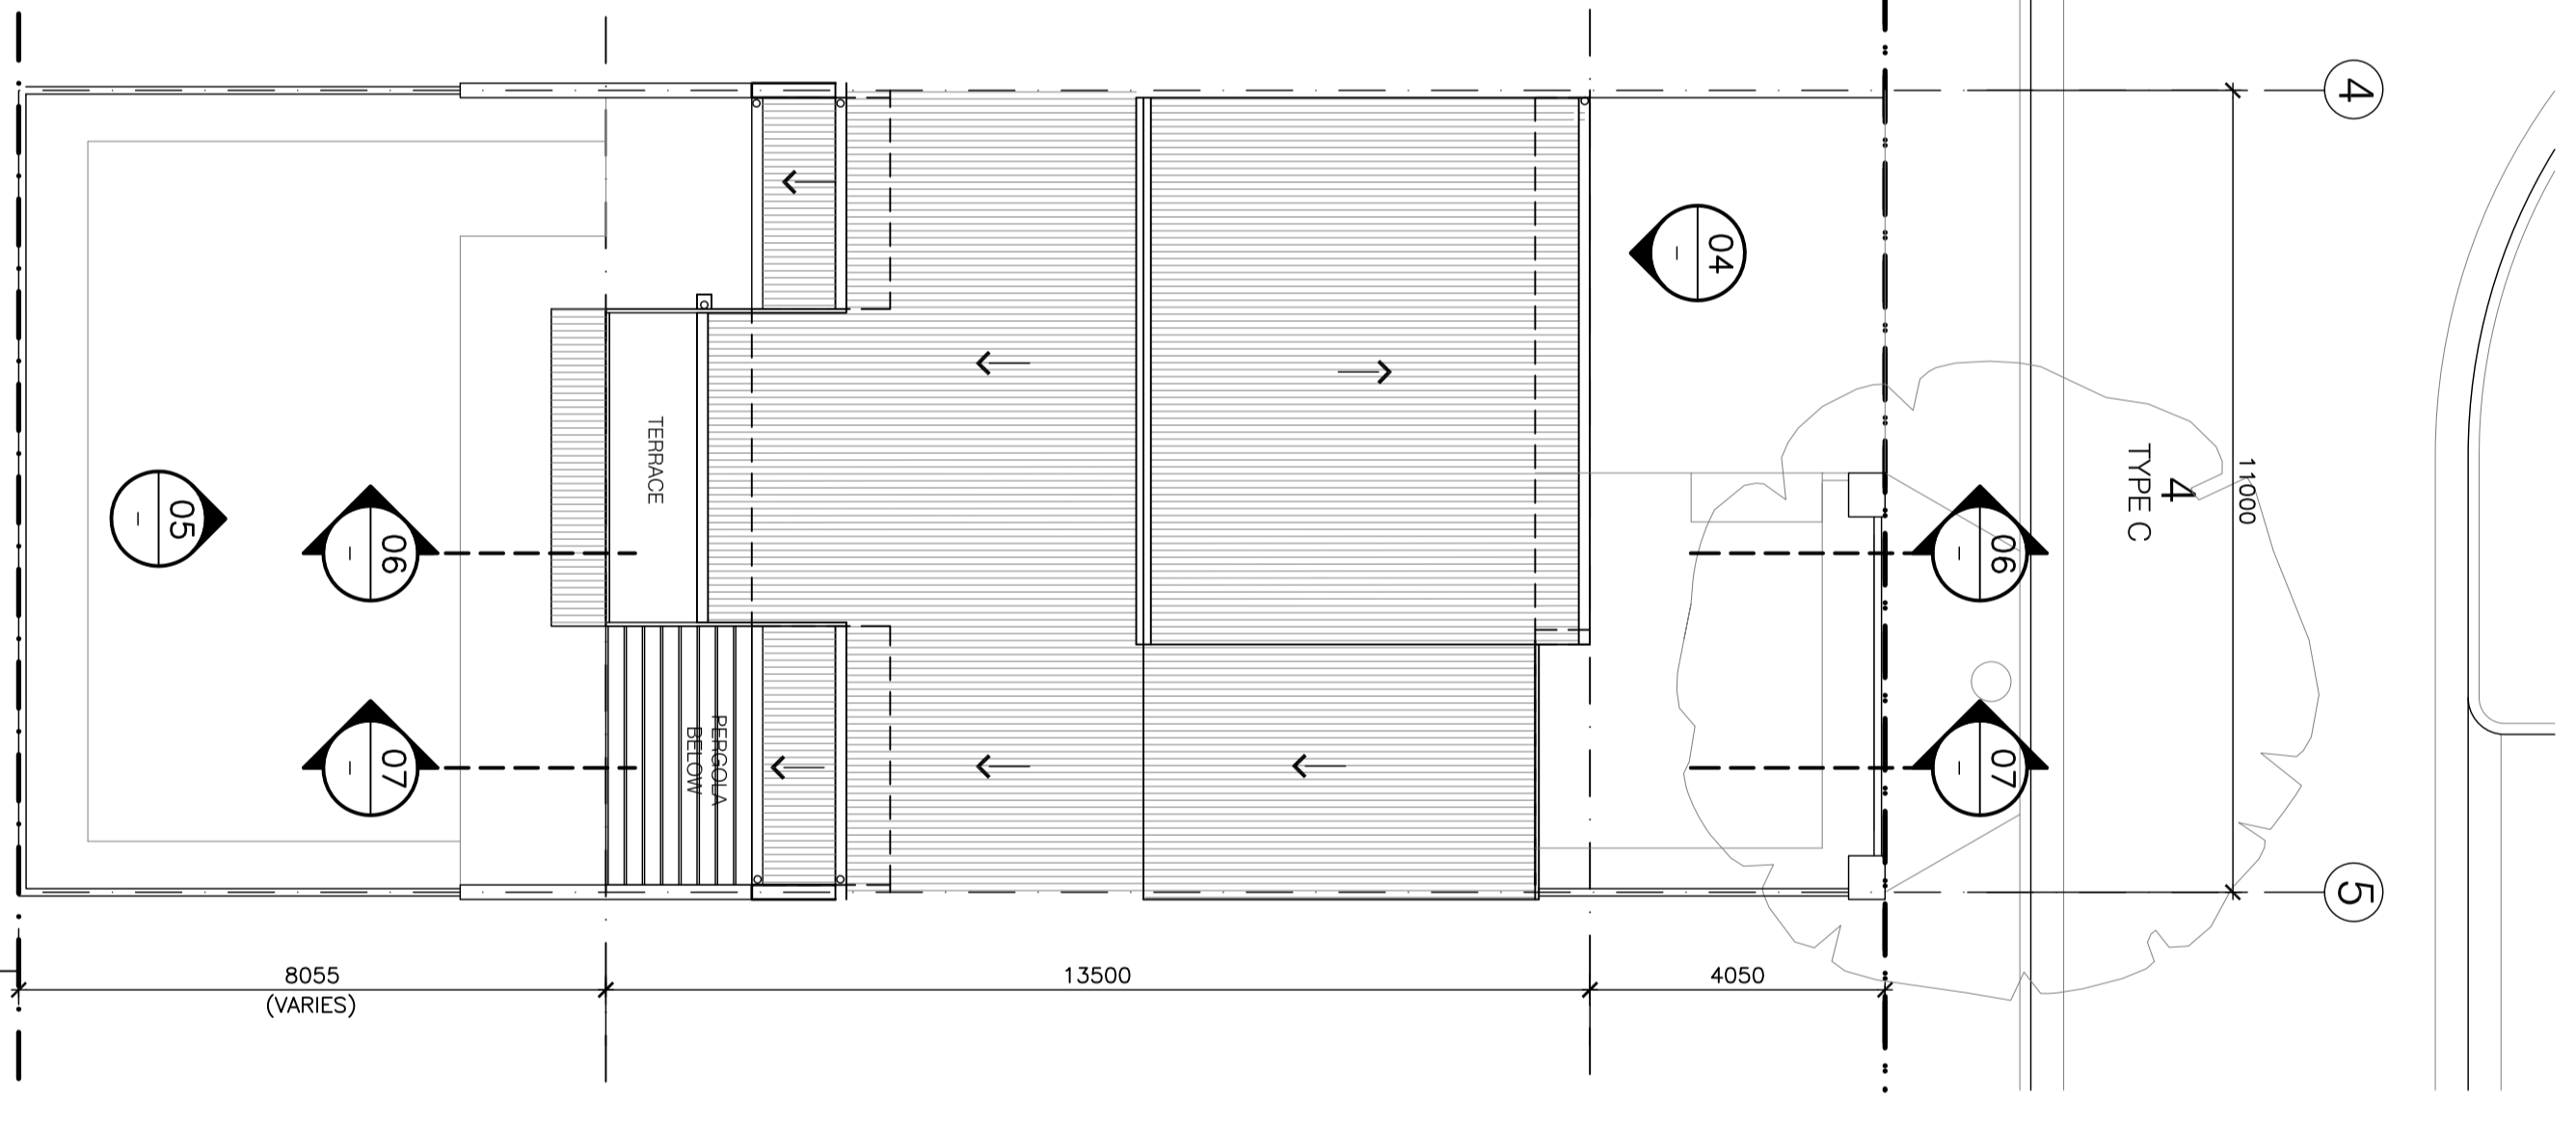

03 ROOF PLAN
1:100 @ A2

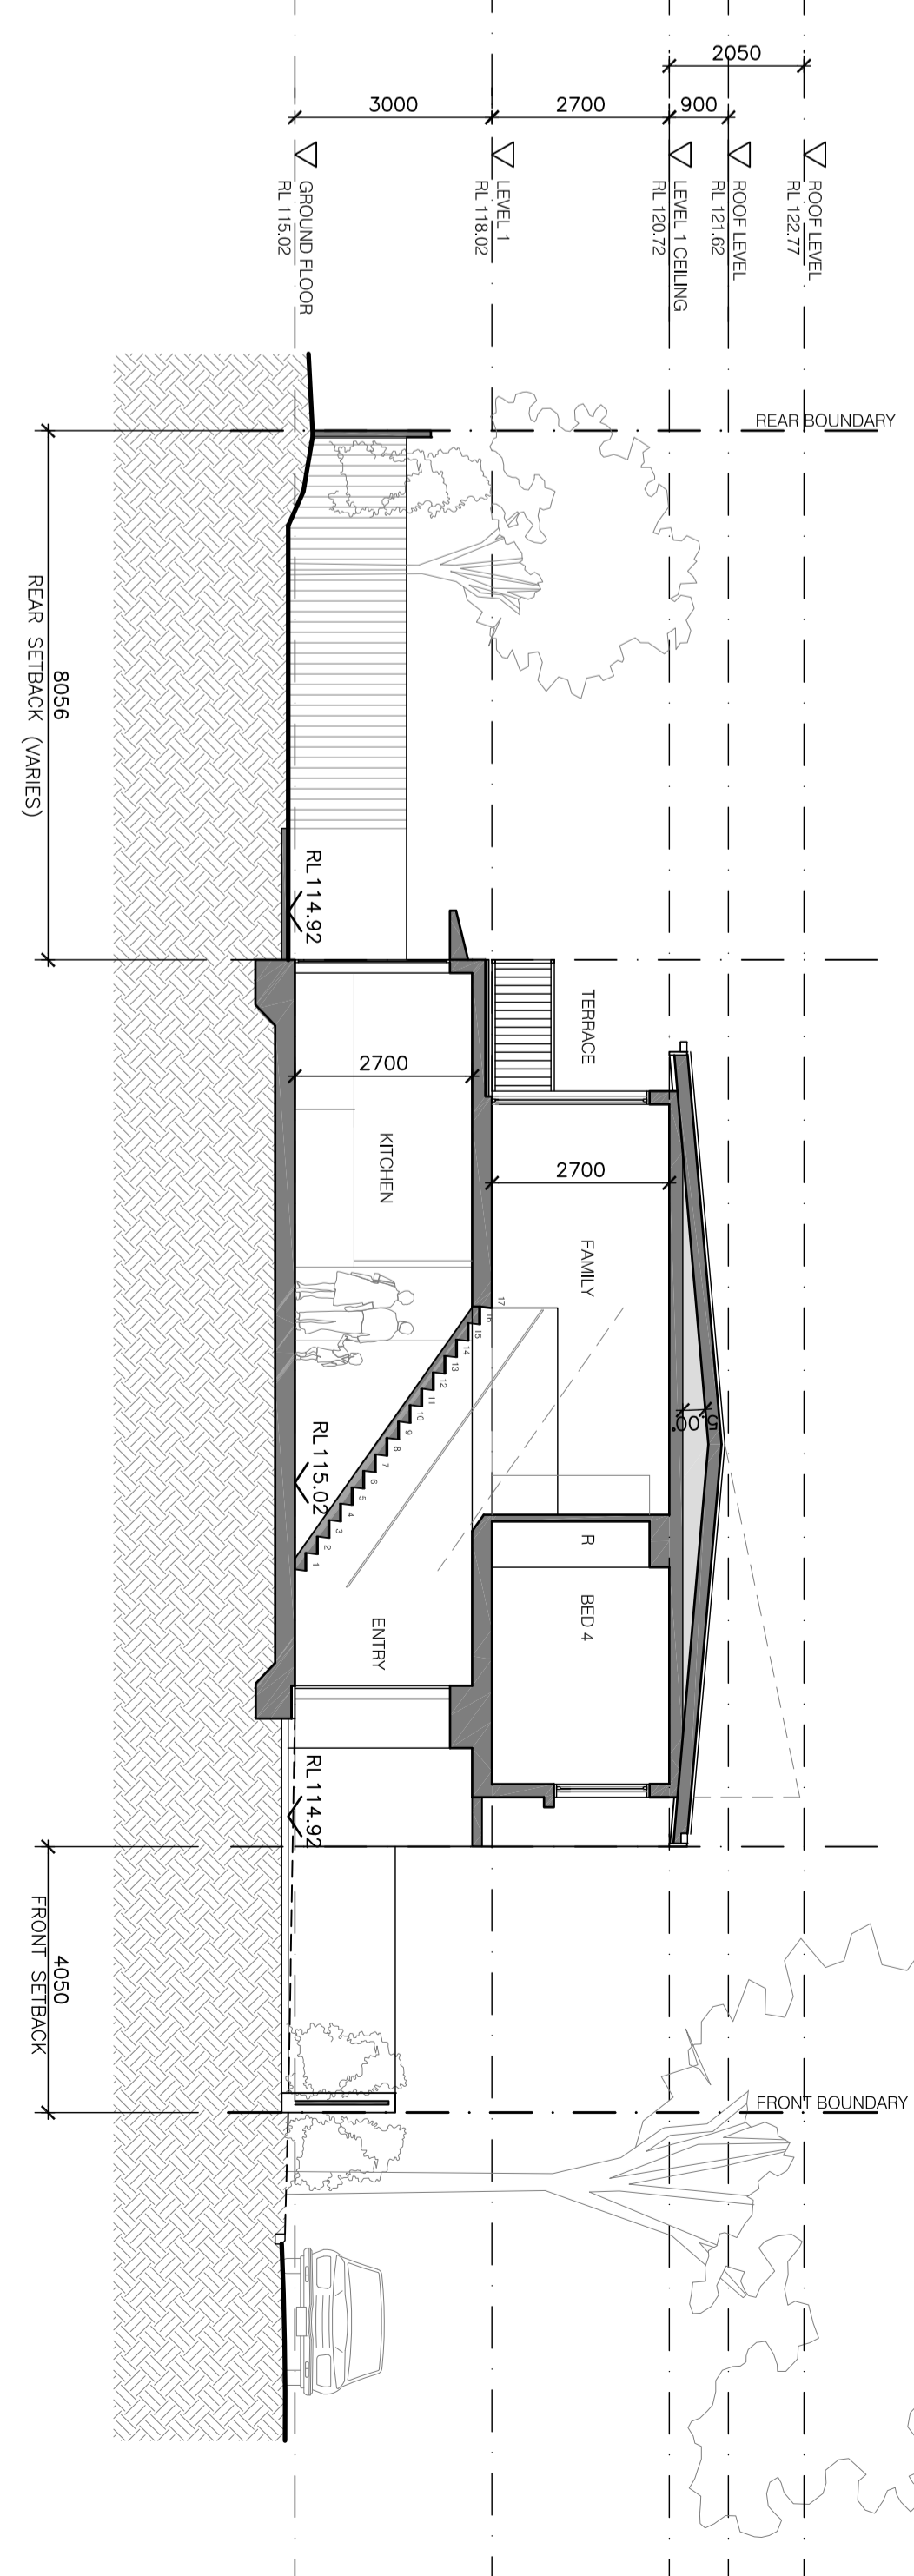

06 SECTION A
1:100 @ A2

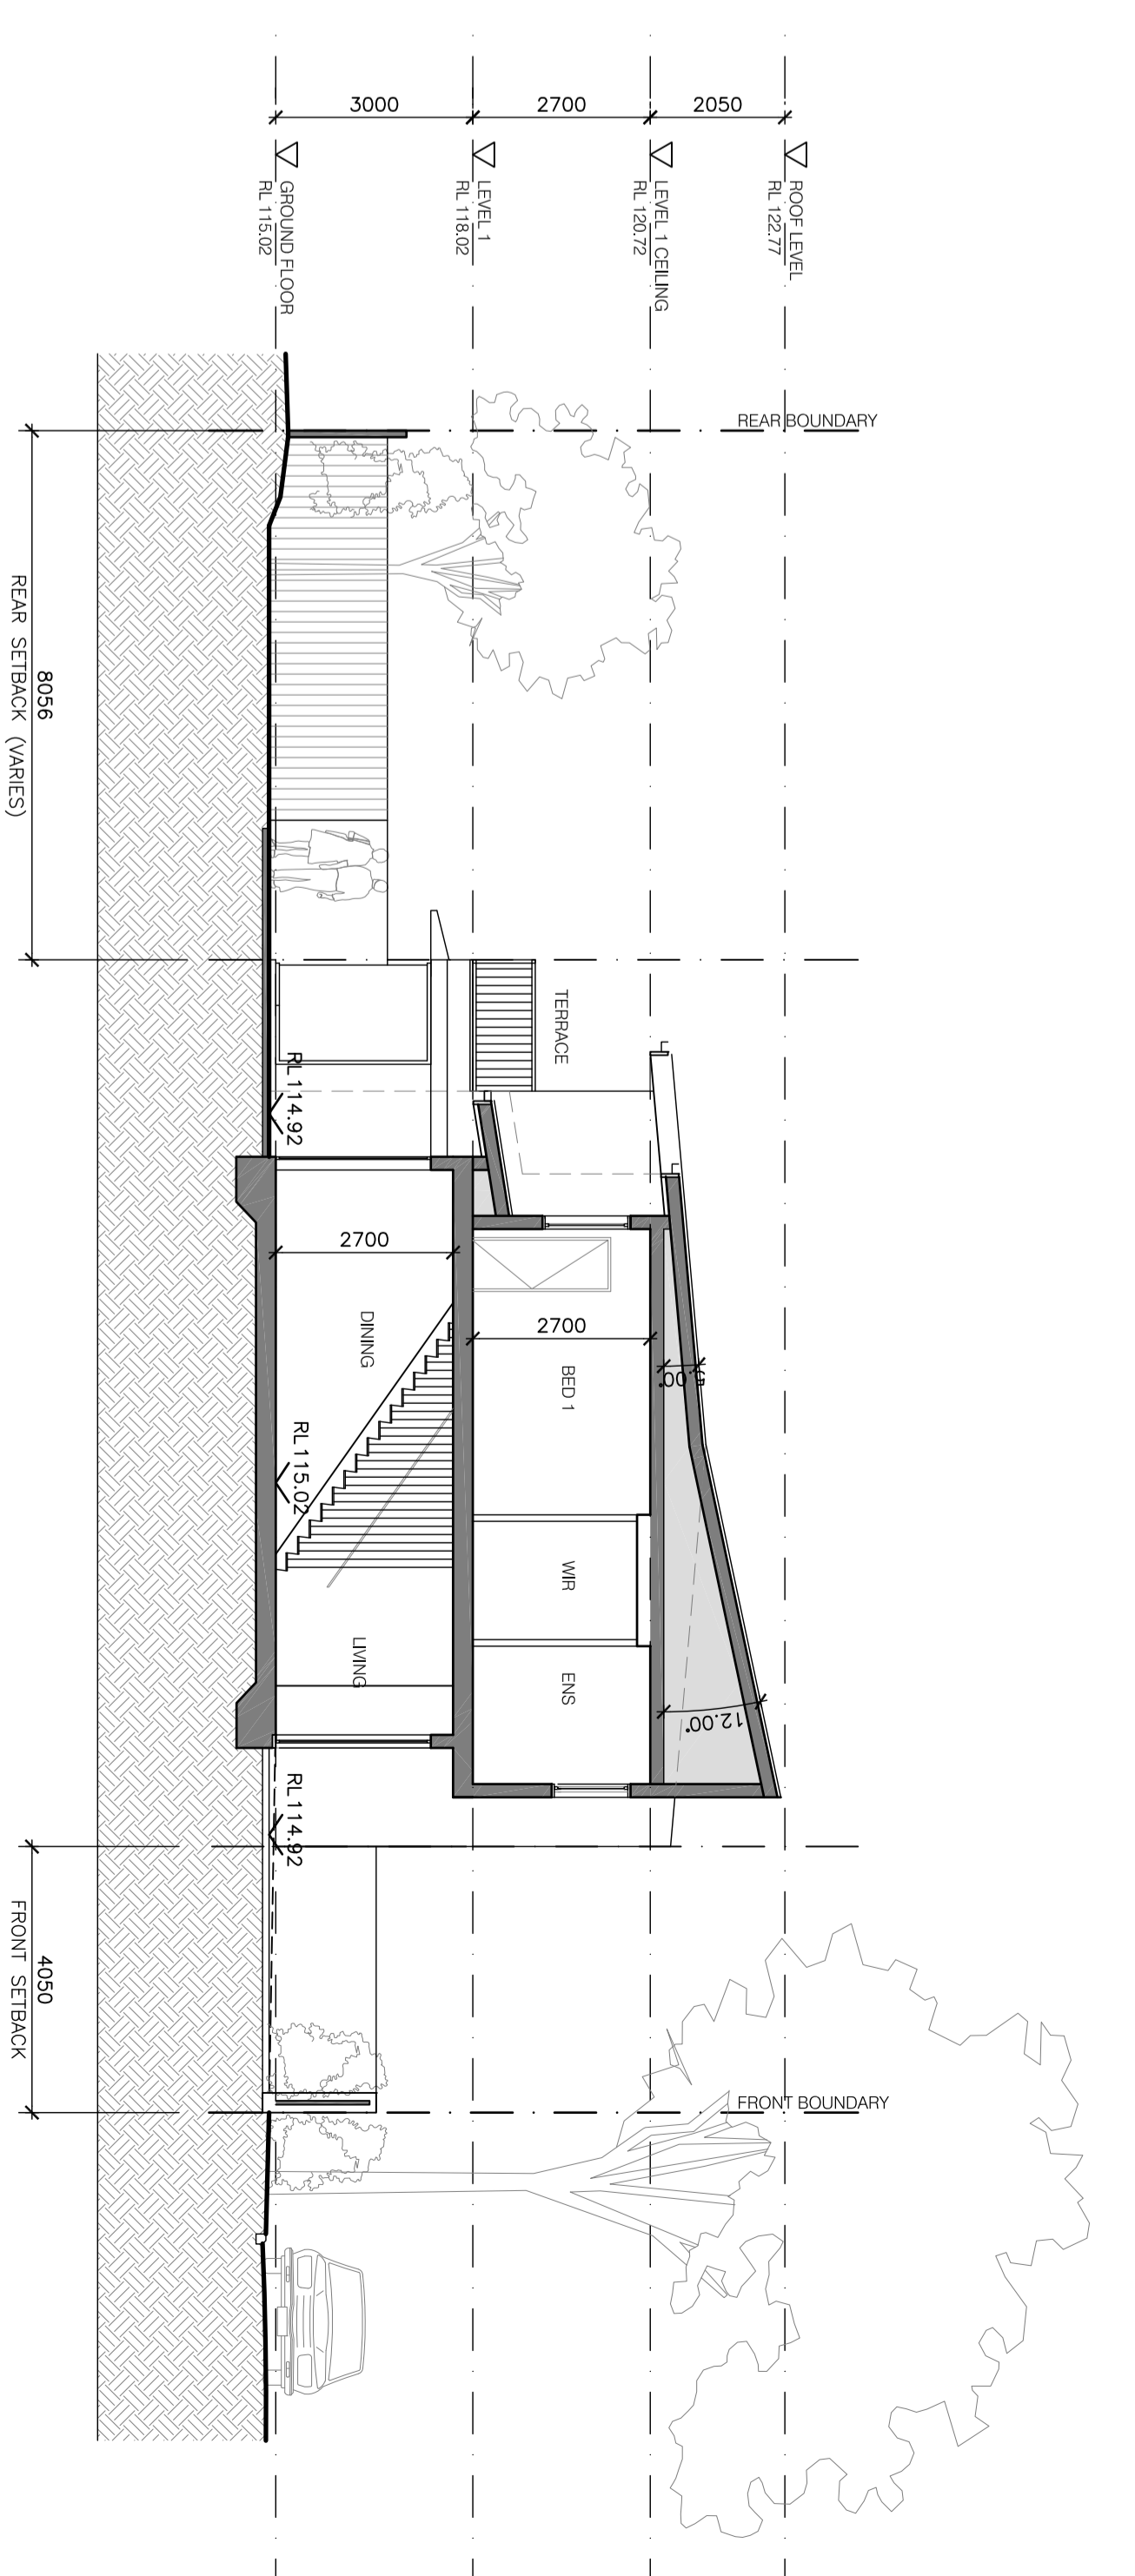

07 SECTION B
1:100 @ A2

NOTES:
 - FORMS TO BE SHOWN FOR INFORMATION ONLY
 - SITE AND LANDSCAPE SHOWN FOR CONTEXT ONLY FOR LANDSCAPE DETAILS REFER TO LANDSCAPE ARCHITECTS DRAWINGS
 - REFER TO DRAWINGS A-3005, A-3006, A-3007, A-3008 FOR UNIT CONTEXT

Scale 1:100 @ A0 / 1:200 @ A2

Revision	0	2	4	6	8
Date	26.08.10				
Project Application	26.08.10				
Client	Merton Apartments Pty Ltd	Architect	PTW Architects	Drawings	Project
Consultants	CHA Traffic Pavement	Martin Masonry	Level 11, 128 Kent Street, Sydney, NSW, 2000 Level 20, 829 Pacific Hwy, Chateau NSW, 2047 Level 11, 128 Kent Street, Sydney, NSW, 2000	Tel: (02) 9237 2888 Tel: (02) 9410 4100 Tel: (02) 9237 2888	Eppling Park 61 Mackra Lane, Eppling Sydney, NSW, Australia 2000 Shop 1 (Building 3) A-3102 Project Application
Key Plan					

Do not scale from drawings. Verify dimensions on site. Copying or reproduction of this drawing is strictly prohibited without the consent of Pwells Thors & Walker Pty.