




**5 BLDG 2 (TYPE 2) LONG SECTION**  
1 : 100

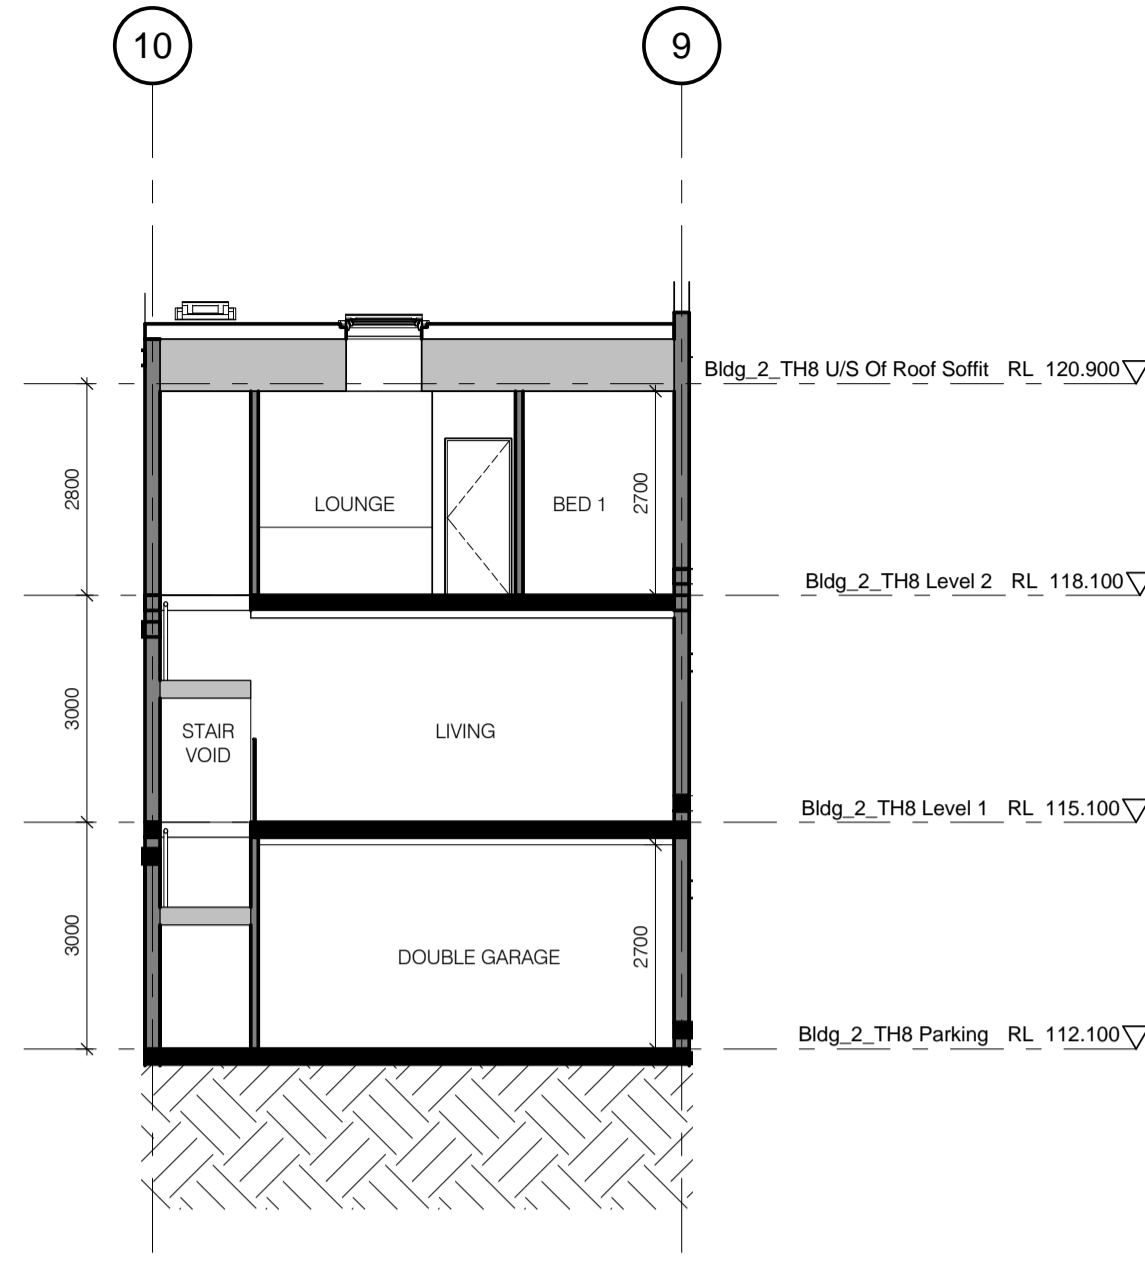


**6 BLDG 2 (TYPE 2) CROSS SECTION**  
1 : 100

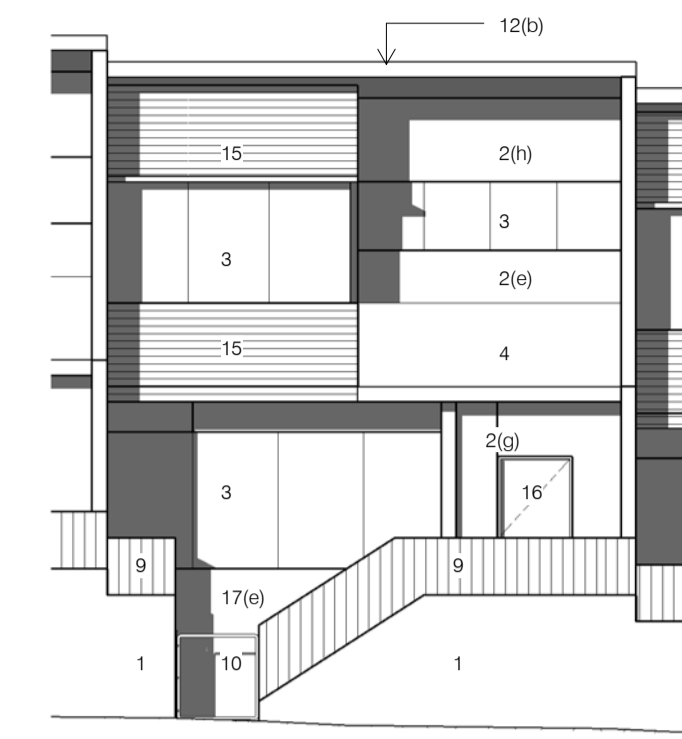


**7 BLDG 2 (TYPE 2) FRONT ELEVATION**  
1 : 100

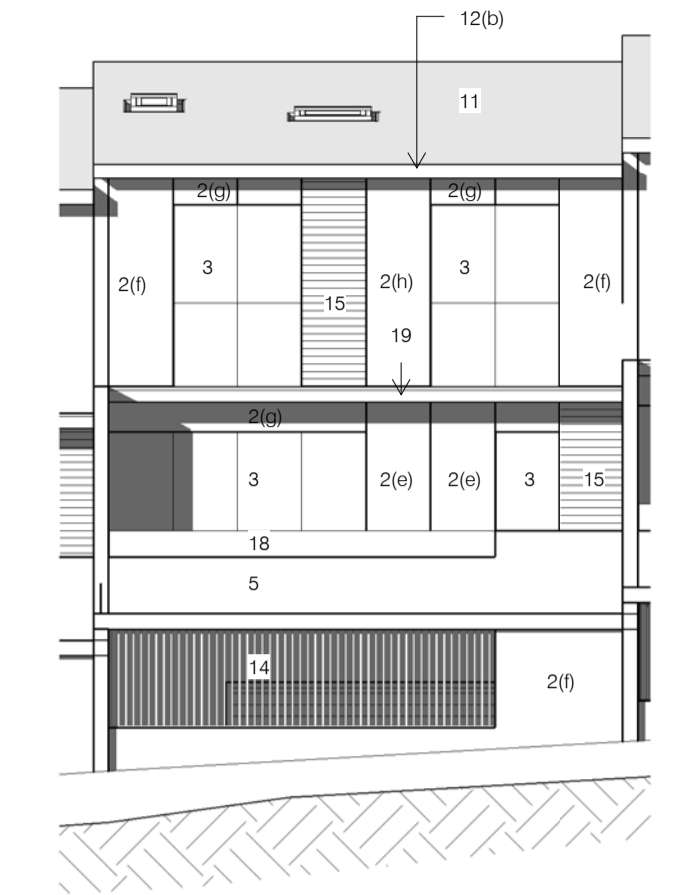


**8 BLDG 2 (TYPE 2) REAR ELEVATION**  
1 : 100

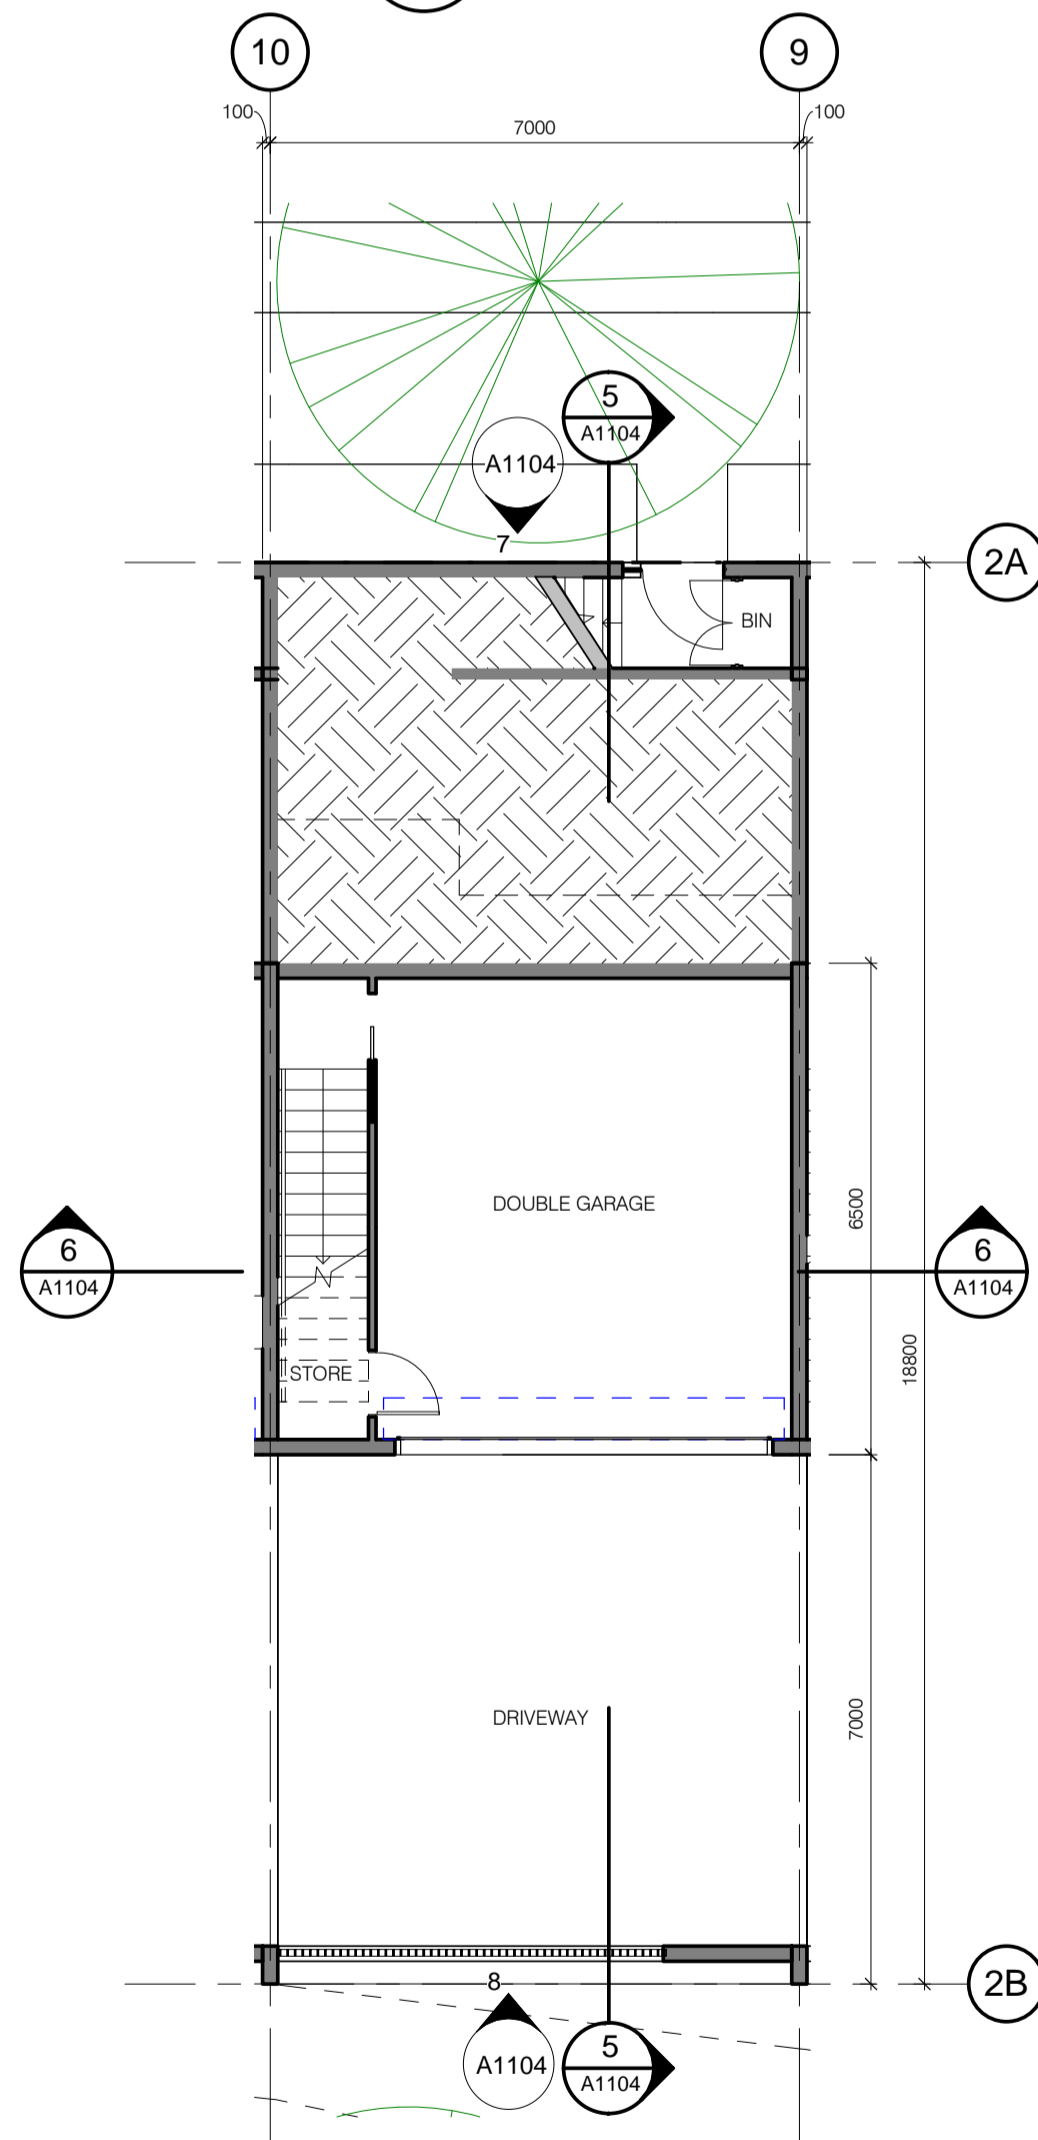


**1 BLDG 2 PARKING PLAN (TYPE 2)**  
1 : 100

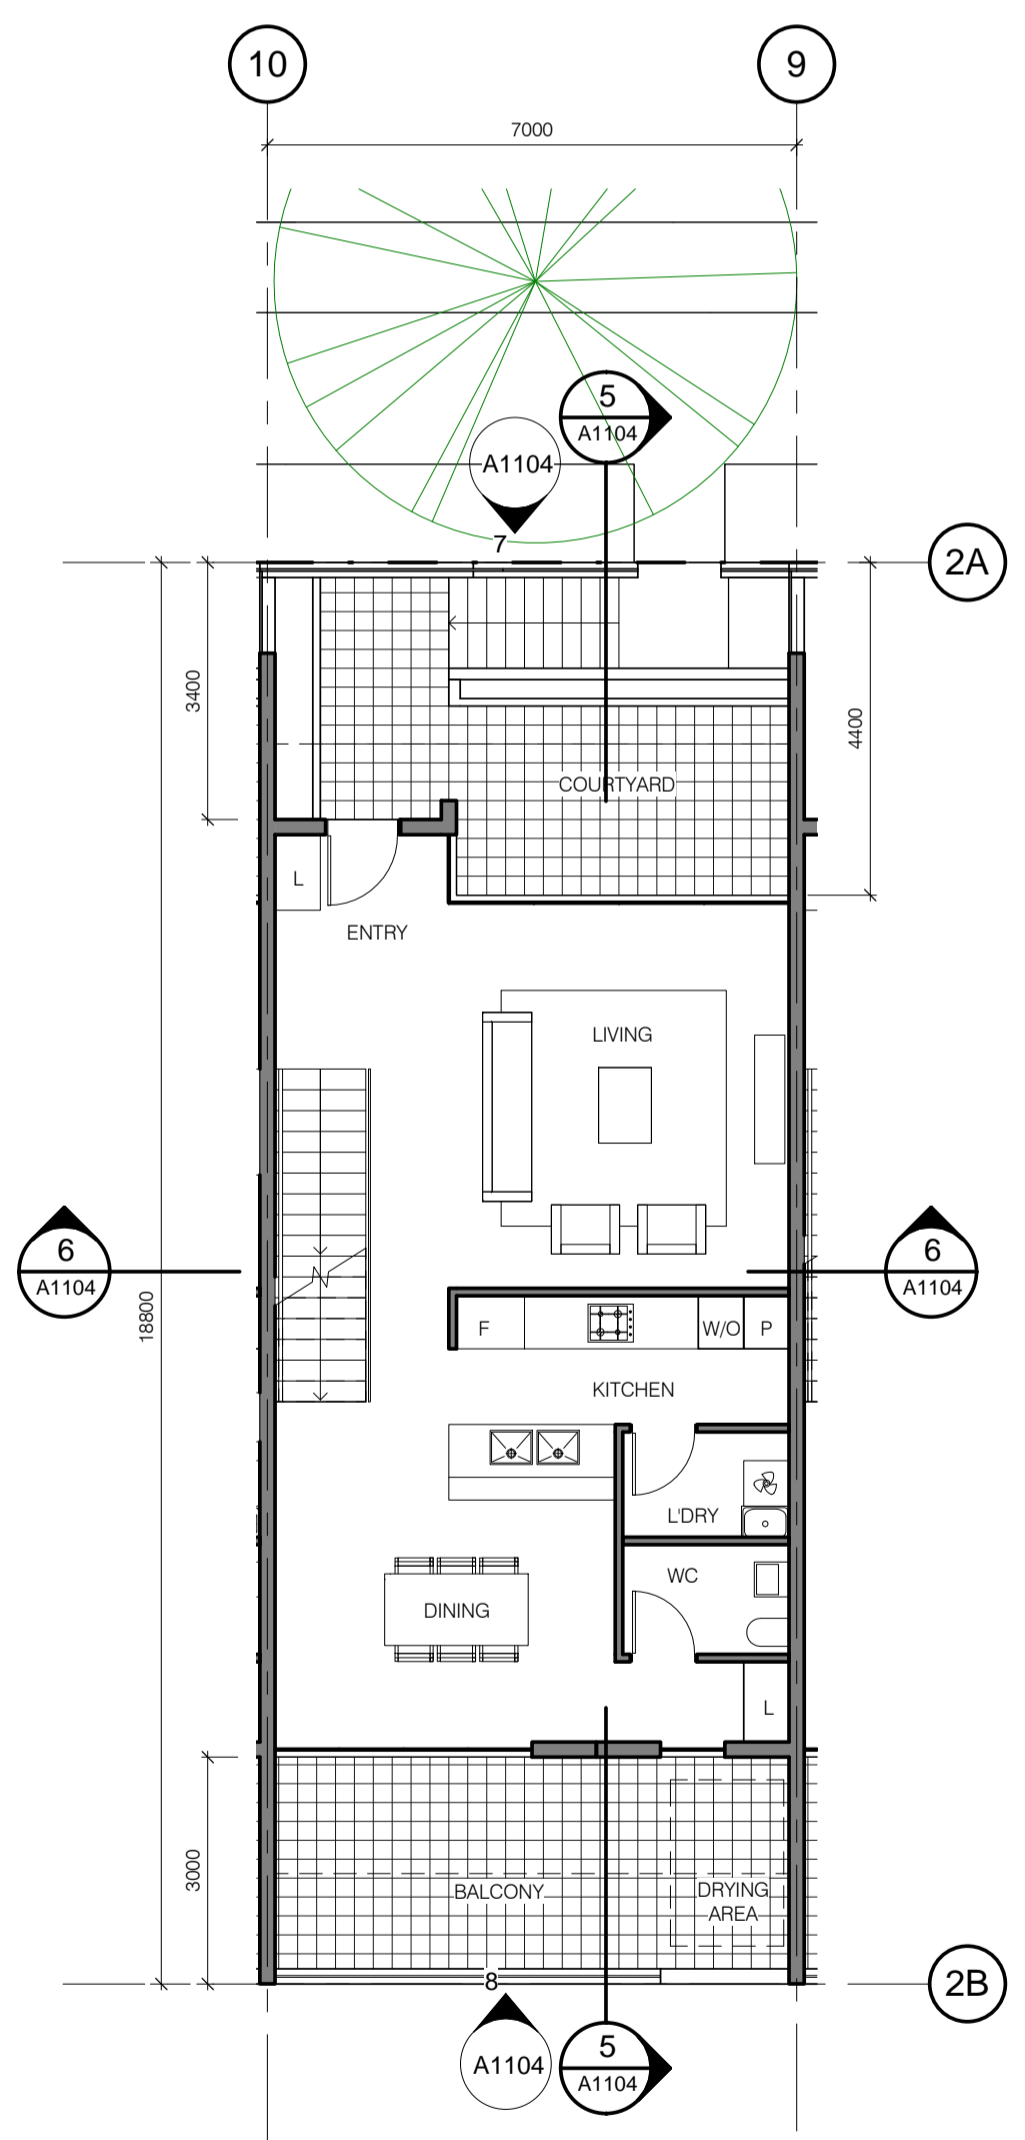

**2 BLDG 2 LEVEL 1 PLAN (TYPE 2)**  
1 : 100

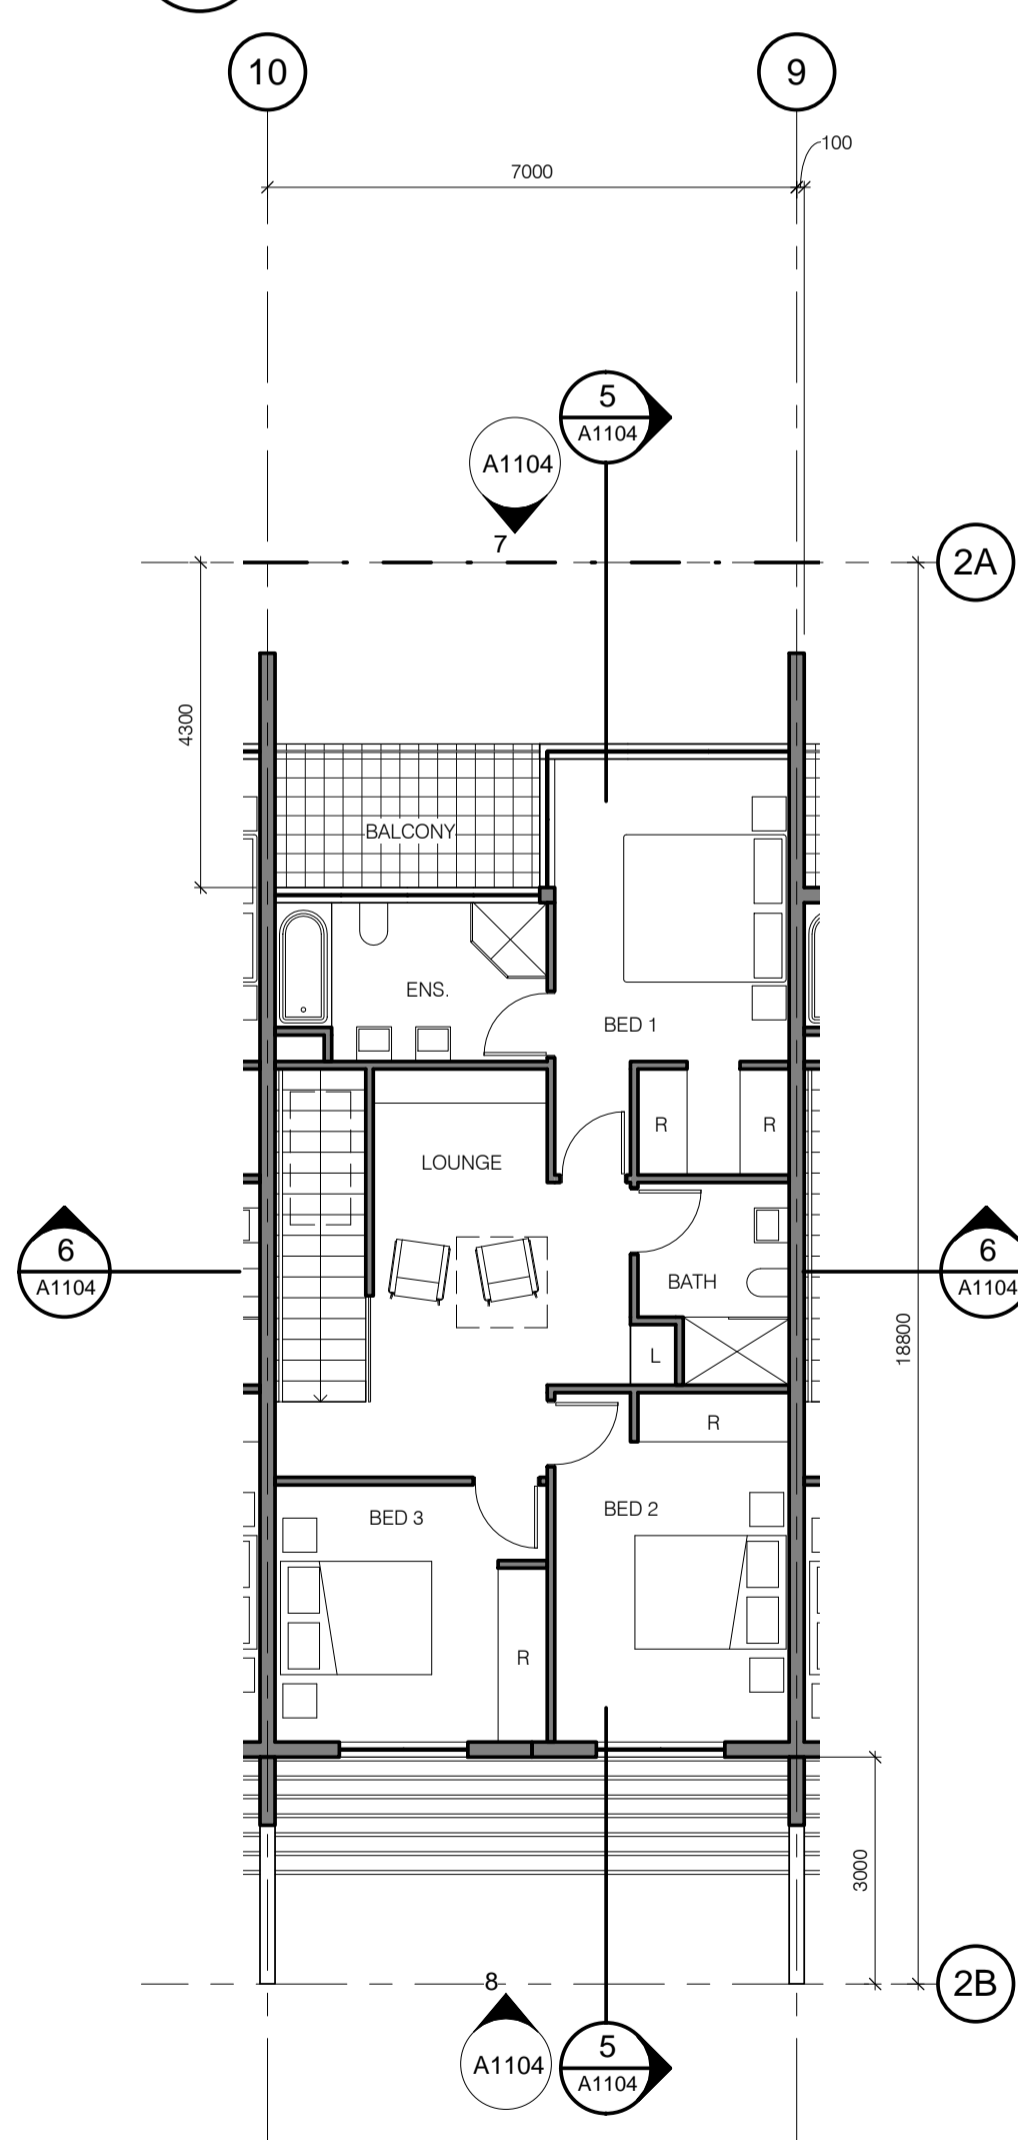

**3 BLDG 2 LEVEL 2 PLAN (TYPE 2)**  
1 : 100

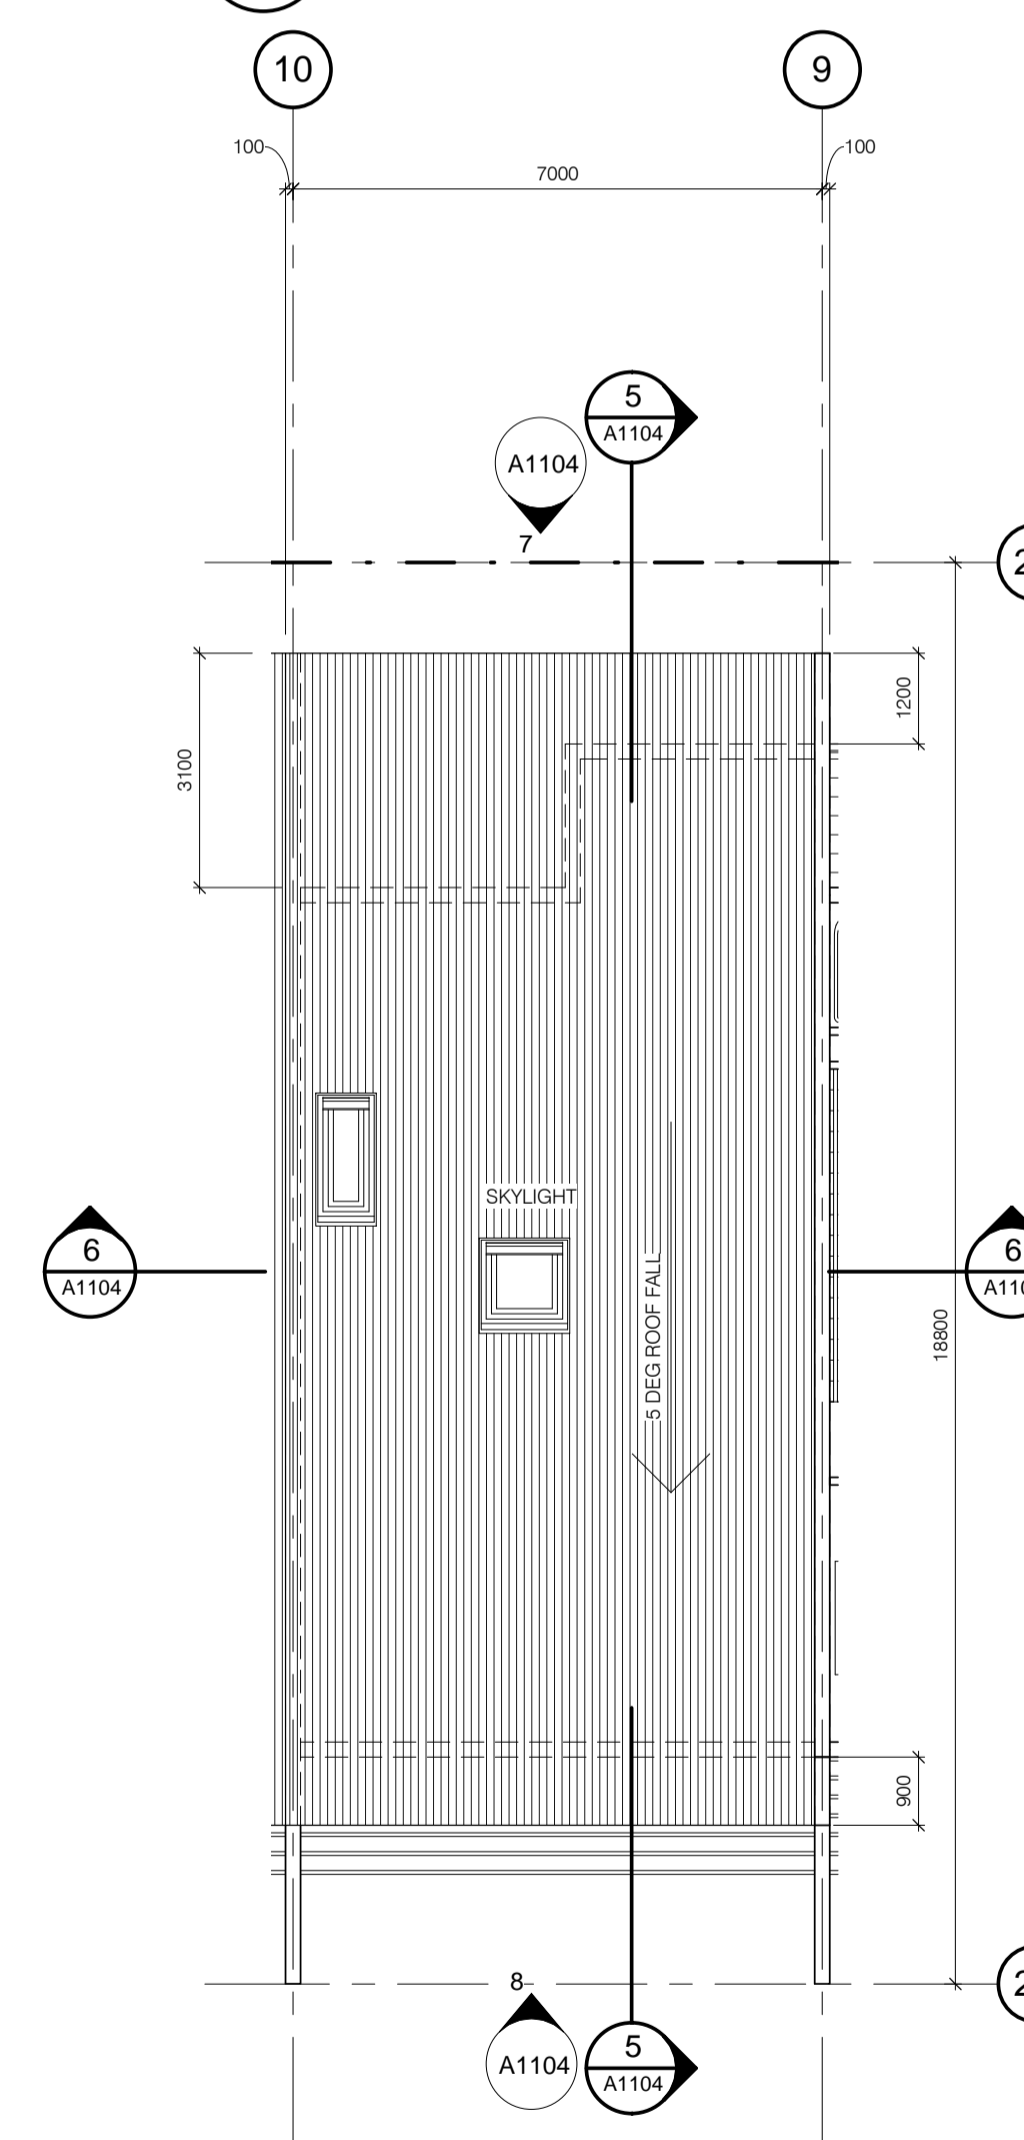

**4 BLDG 2 ROOF PLAN (TYPE 2)**  
1 : 100


**LEGEND**

- 1 RUSTICATED MASONRY
- 2 PAINT FINISH
  - a) FEATURE COLOUR 1
  - b) FEATURE COLOUR 2
  - c) FEATURE COLOUR 3
  - d) FEATURE COLOUR 4
  - e) FEATURE COLOUR 5
  - f) COLOUR GREY 1
  - g) COLOUR GREY 2
  - h) COLOUR GREY 3
- 3 GLAZING WITH ALUMINIUM FRAMED DOORS AND WINDOWS
- 4 GLASS BALUSTRADE
- 5 SOLID BALUSTRADE, PAINT FINISH
- 6 EXTERNAL SUNSHADE, ALUMINIUM
- 7 VERTICAL LOUVRES, TIMBER LOOK 1
  - a) SLIDING
  - b) FIXED
- 8 VERTICAL LOUVRES, TIMBER LOOK 2
  - a) SLIDING
  - b) FIXED
- 9 FENCE
- 10 GATE
- 11 METAL DECK ROOF
- 12 FASCIA, GUTTER & DOWNPIPE
  - (a) COLOUR 1
  - (b) COLOUR 2
- 13 STEEL TRUSS
- 14 SCREEN TO DRIVEWAY TO MATCH TOWNHOUSE FEATURE WALL COLOUR
- 15 METAL CLADDING
- 16 FRONT DOOR, PAINT FINISH
- 17 TILES
  - (a) FEATURE COLOUR 1
  - (b) FEATURE COLOUR 2
  - (c) FEATURE COLOUR 3
  - (d) FEATURE COLOUR 4
  - (e) FEATURE COLOUR 5
- 18 GLASS BALUSTRADE TO MATCH TOWNHOUSE FEATURE WALL COLOUR
- 19 PERGOLA

**NOTE**

- 1 Site and Landscape shown for context only. Refer to Landscape Architect's drawings.
- 2 Furniture layout shown indicative only.

No.	Amendment:	Chk.	Date:	No.	Amendment:	Chk.	Date:
-	PROJECT APPLICATION	-	26.08.10	-	-	-	-

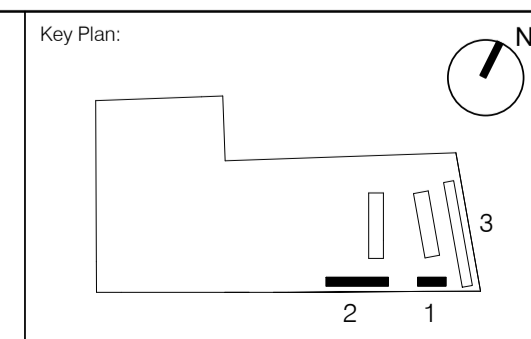

Consultants:  
 Landscape: Sturt Associates  
 Suite 91, Level 5, 330 Watte Street,  
 Ultimo NSW 2007. T (02) 9211 3744  
 Traffic: Halcrow  
 Suite 20, 309 Pacific Hwy, Chatswood  
 NSW 2067. T (02) 9410 4100  
 Planner: Meriton  
 Level 11, 528 Kent Street, Sydney  
 NSW 2000. T (02) 92872888

Client:  
 Meriton Apartments Pty Ltd  
 Level 11, 528 Kent Street  
 Sydney NSW 2000  
 www.meriton.com.au  
 T (02) 92872888  
 F (02) 92872777

PTW Architects  
**PTW**  
 Level 17, 9 Castlereagh St  
 Sydney NSW Australia 2000  
 T +612 9232 5877  
 F +612 9221 4139  
 NSW Registered Architects:  
 A Architects No. 2822  
 B Architects No. 3816  
 D Architects No. 4778  
 A Architects No. 5257  
 S Architects No. 6559  
 A Architects No. 5257

Approvals	By:	Date:
PTW Approval:	SP	26.08.2010
Client Approval:		

Project:  
**EPPING PARK,  
 BUILDINGS 1 & 2**  
 61 MOBBES LANE, EPPING  
 Title:  
**BUILDING 2 (TYPE 2  
 TOWNHOUSE)**

<Check Scalebar Scale>		
Scale:	Plot Date:	Job No:
1 : 100 @A1	26/08/2010 2:30:30 PM	209003
Dwg No:	Revision:	
A1104		
Status:	PROJECT APPLICATION	